



LINEAR PLAN  
SCALE :- NTS

**LEGEND**

(A) FUEL STATION AHEAD	(E) NO ENTRY
(B) FUEL STATION	(F) FUEL STATION BOARD
(C) GIVEWAY	(G) COMPULSORY DIRECTION CONTROL
(D) ONE WAY	(H) NO RIGHT TURN

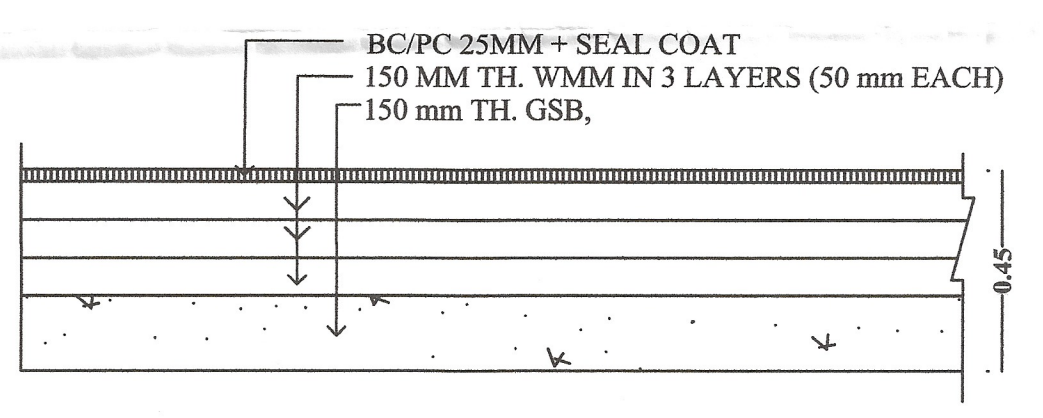


TYPICAL SECTION FOR APPROACH ROAD PAVEMENT

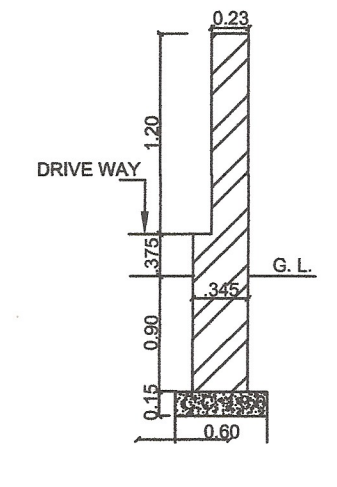


SECTION OF B.M. BOUNDARY WALL


BC/PC 25MM + SEAL COAT  
150 MM TH. WBM IN 3 LAYERS (50 mm EACH)  
150 mm TH. GSB,

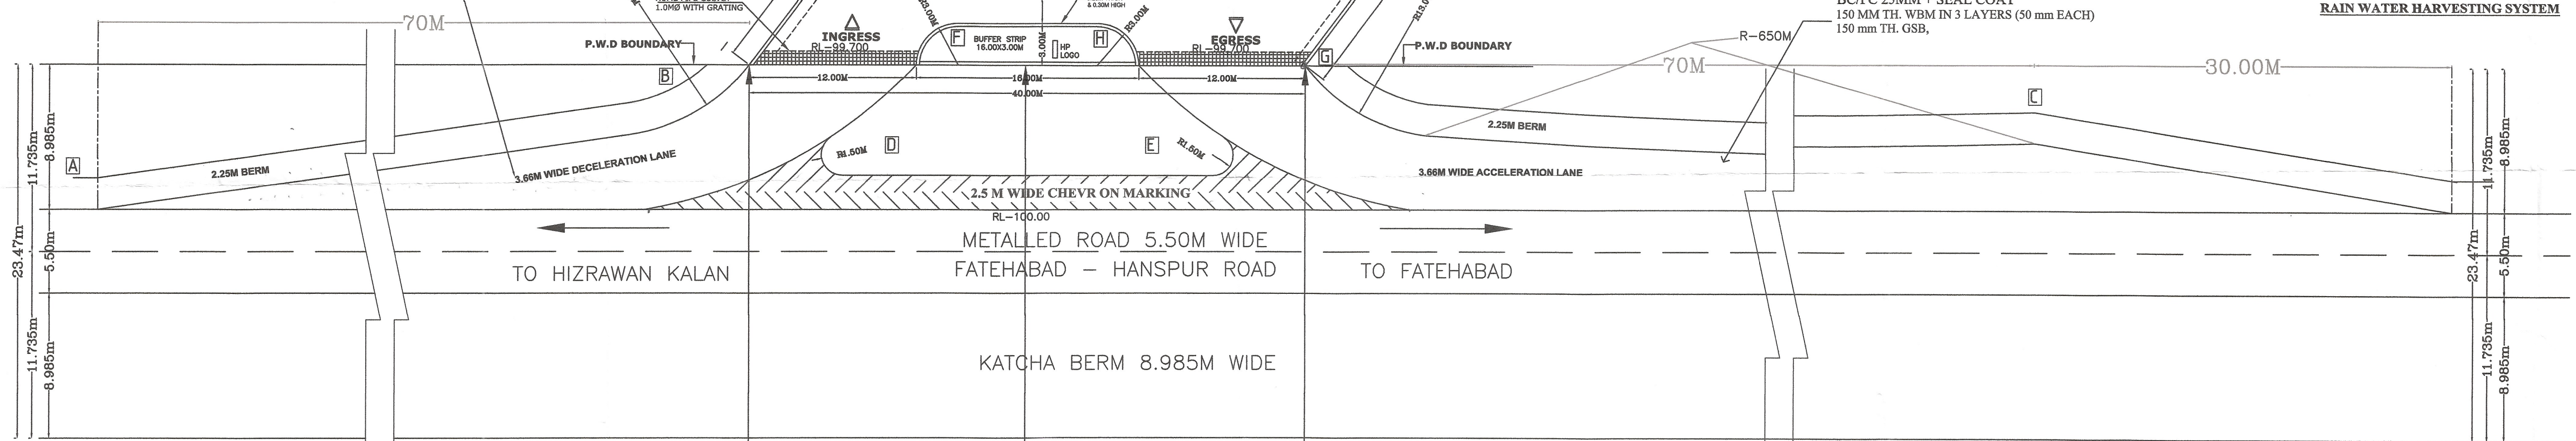


LAYOUT PLAN  
SCALE=1:200

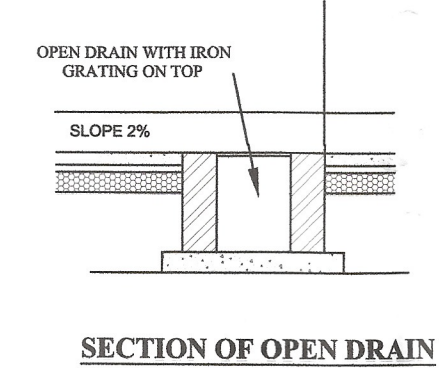


SECTION OF OPEN DRAIN

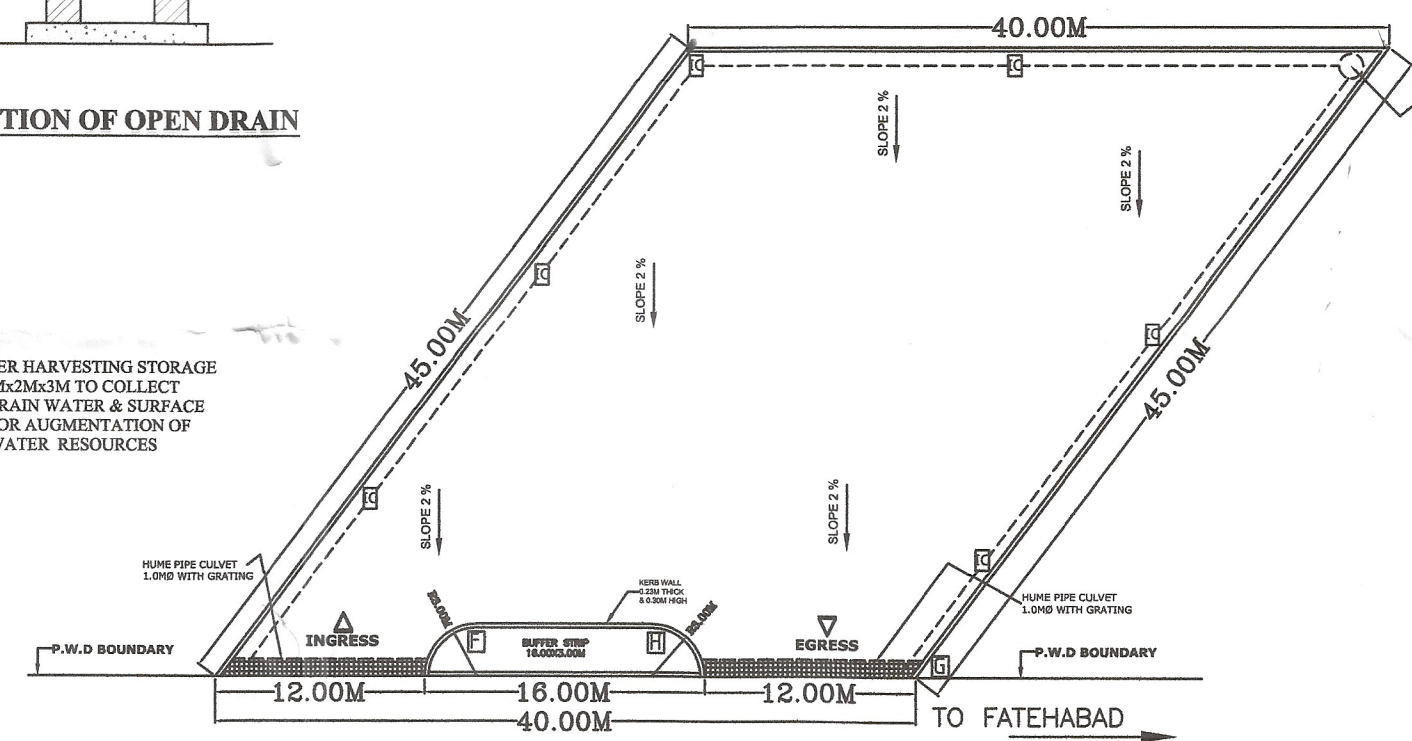


DRAINAGE PLAN

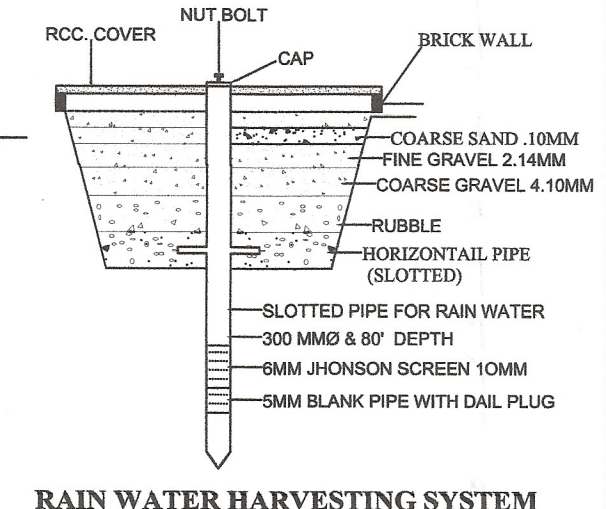

RAIN WATER HARVESTING SYSTEM

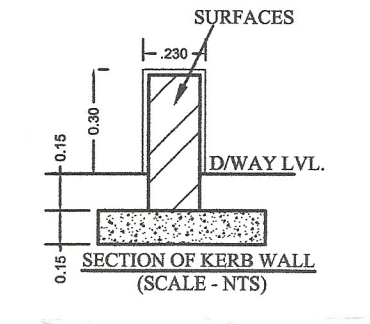

SECTION OF KERB WALL  
SCALE :- NTS

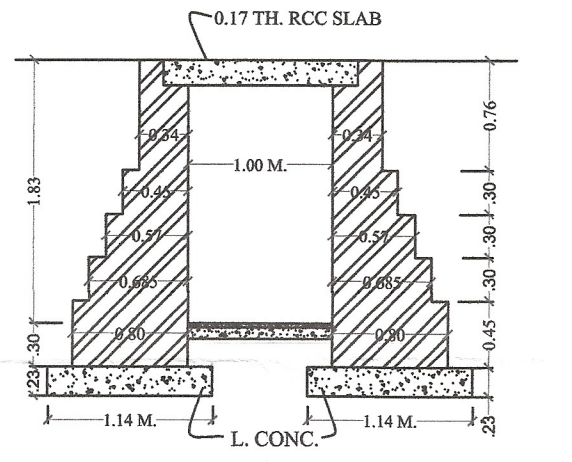

1.00 M. SPAN CULVERT DETAIL

**AREA DETAIL**

TOTAL PLOT AREA	1440.00 SQM.
TOTAL BUILDING AREA	38.50 SQM.
TOTAL CANOPY AREA	324.00 SQM.

**ADDRESS DETAILS:-**  
 VILLAGE = DAULATPUR HIZRAWAN KALAN  
 KHEWAT NO. = 1335  
 KHATONI NO. = 1976  
 KILLA NO. = 408//15//1  
 NEAREST POLICE STATION = FATEHABAD  
 NEAREST RAILWAY STATION = BHATTU  
 TEHSIL = FATEHABAD  
 DISTT. = FATEHABAD  
 STATE = HARYANA

- NOTES:**
- ORAL MARKINGS SHALL BE DONE AS PER DIRECTIONS OF PWD/MORTH AUTHORITY AS PER IRC-87
  - ALL DIMENSION ARE IN METER MM UNLESS SPECIFIED.

- NOTES:**
- STORM WATER OF OUR BUILDING WILL NOT DISTURB THE NH ROAD.
  - 1.00 M. WIDE SLAB CULVERT WILL BE PROVIDED BY US.
  - LEVEL OF BUILDING WILL BE KEPT 2% BELOW THE NH ROAD
  - WE SHALL NOT DEMAND ANY GAP IN VERGE IN FRONT OF BUILDING
  - THE MORTH INSTRUCTIONS SHALL NOT BE VIOLATED.
  - CERTIFIED THAT ALL MORTH CONDITIONS HAVE BEEN SPECIFIED.
  - CERTIFIED THAT WE WILL APPLY THE CASE FOR RENEWAL AS PER NORMS
  - WE WILL PAY THE NECESSARY RENT FOR THE USE OF ROAD LAND

S.No.	DATE	REVISION	INITIAL

**HINDUSTAN PETROLEUM CORPORATION LIMITED**  
 (PANIPAT REGIONAL OFFICE)  
 (A GOVERNMENT OF INDIA ENTERPRISE)

PROPOSED LAYOUT / LINEAR & DRAINAGE PLAN OF RETAIL OUTLET ON DAULATPUR - FATEHABAD ROAD, RD 03.509 (RHS), AT VILLAGE-DAULATPUR HIZRAWAN KALAN, TEHSIL-FATEHABAD, DISTT.-FATEHABAD (HARYANA).

EXPL. LIC. NO.:- NEW PROPOSAL	DATE	REDWG.No.	REV.
CHECKED BY:-	APPROVED BY:-		

DRAWN BY:-  
 SCALE AS SHOWN

VASHISHT ASSOCIATES  
 No. 10, CROSSROAD AT SUPERSEDD DRGS.  
 PH. No. :- 0017703335, 9050000051