
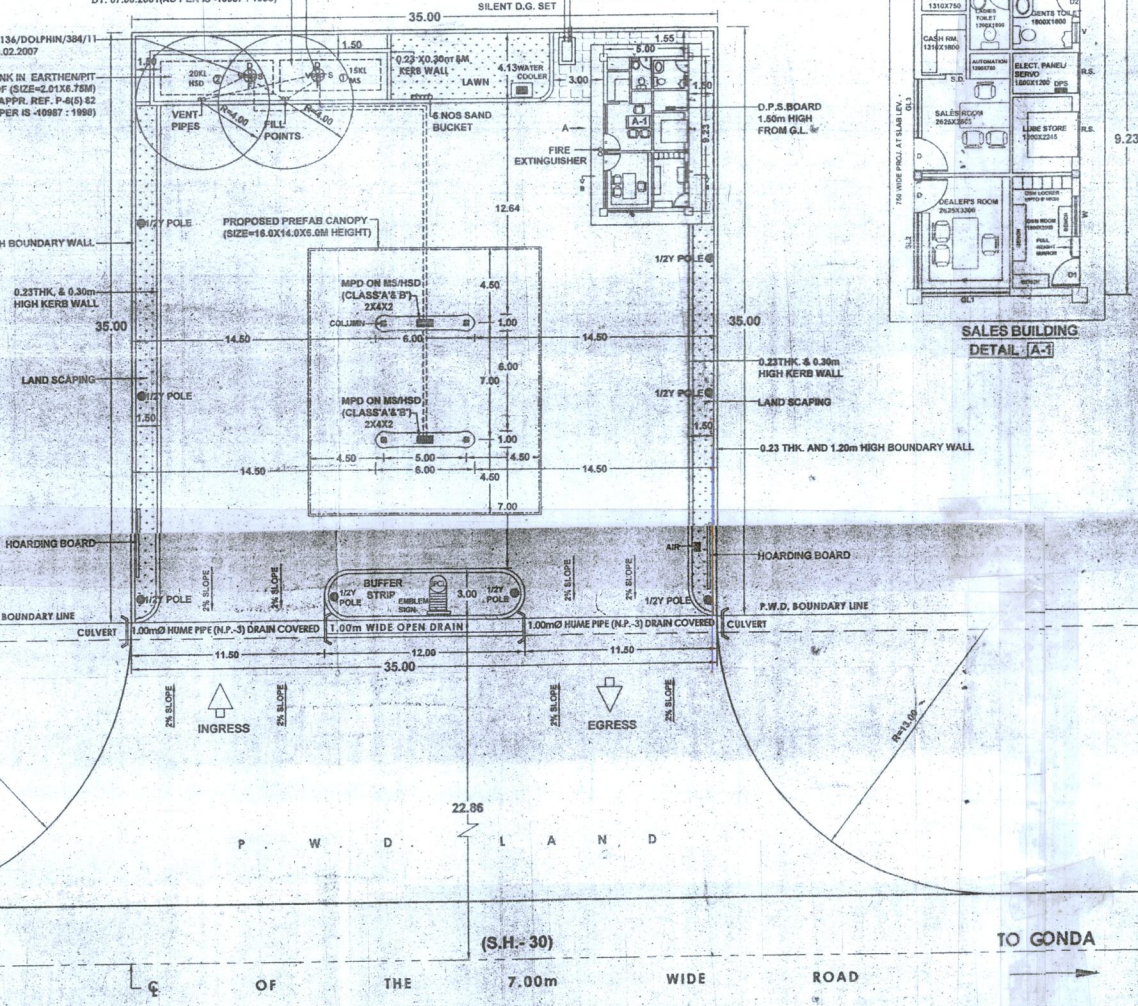



CANOPY TYPE ☐ EXHAUST FITTED WITH SPARK ARRESTOR ☐

LAYOUT PLAN
Scale= 1:200
Dimension in Mts

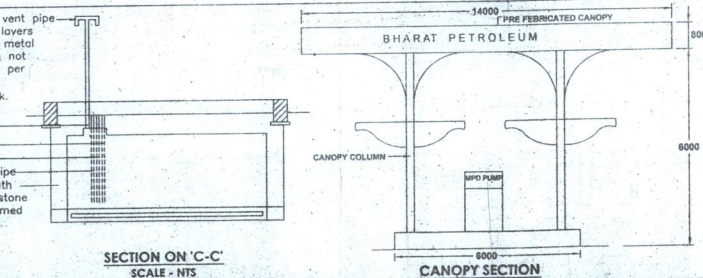

SECTION ON 'C-C'
SCALE - NTS


CANOPY SECTION

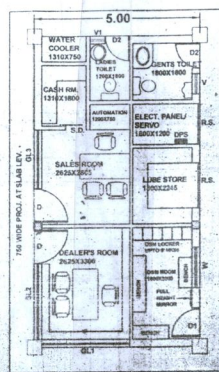


SALES BUILDING
DETAIL: A-1

[illegible]

सहायक अभियन्ता
ग्रामीय स्वच्छता अभियान
राज्य, को. नि. वि. बो. रा.

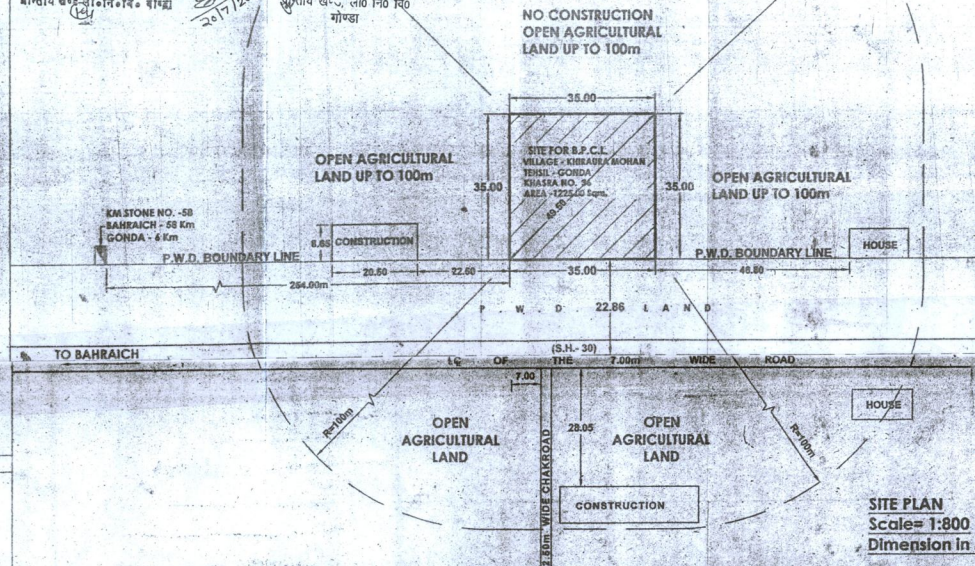

SITE PLAN
Scale= 1:800
Dimension in

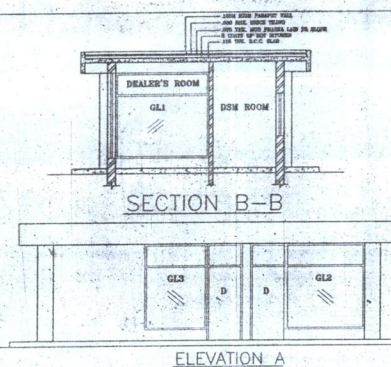

SECTION B-E

ELEVATION A

SITE INFORMATION

PLOT AREA	1225.00 Sqmt.
KHASRA NO.	38
LOCATION	VILL-KHIRAURA MOHAN
PARGANA	GONDA
TEHSIL	GONDA
POST OFFICE	BARGAON
POLICE STATION	DEHAT KOTWALI
RAILWAY STATION	GONDA
DISTRICT	GONDA
STATE	UTTAR PRADESH
PIN CODE	270 001
NEAR KM STONE NO.	58
ROAD NO.	S.H. 30

REVISION DRG. NO.	DATE	ZONE OR PART	BRIEF RECORD	IN
REVISIONS				

DETAIL OF DISPENSOR				
Sr.No.	TYPE OF DISPENSOR			
1	1 MPD MS/HSD			
2	1 MPD MS/HSD			

DETAIL OF TANKS					
Sr.No	PRODUCT	CAPACITY	DIA Ø	LENGTH	TYPE OF TANKS
1	MS	15KL	2.01Ø	5.00M	* E-PIT
2	HSD	20KL	2.01Ø	6.75M	E-PIT

NOTES :-

1. V = VENT PIPES 1" HIGH AND END COVERED WITH 2 LAYERS OF BRASS WIRE GAUGE #11 MESH
2. F FILL POINTS FITTED WITH CAMELOU COUPLING AND ARE TIGHT THREADED BRASS CAP FOR DE
3. D = DIP PIPES WITH CAP ASSEMBLY.
4. ALL ELECTRICAL FITTINGS ARE FLAME PROOF CONFORMING TO IS :2148
5. ALL DOORS OF BUILDING TO BE OPENED OUTWARDLY.
6. NO SEWER OR SURFACE DRAIN WITHIN 6M OF THE U/G TANK & 0/U.
7. ALL TANKS TO BE USED FOR ONLY STORAGE OF PETROLEUM PRODUCTS.
8. TANKS ARE PAINTED WITH TWO LAYERS OF HOT BITUMEN OVER TWO COATS OF RED LEAD PRIMER
CORROSION.
9. GENERAL DESIGN OF UNDER GROUND STORAGE TANKS ARE CONFORMING TO I.S.: 10987 : 1986
FABRIC NO. G-40 (SC) P/MISC. 94 DATED 24.02.99.
10. ALL DIMENSIONS ARE IN MTR. UNLESS OTHERWISE NOTED.
11. S.B. SAND BUCKET 10 NO.'S OR AS PER SUPPLIER'S SALES.
12. F.I.E. FIRE EXTINGUISHER 10 NO.'S OR AS PER EXPLOSIVE.
13. TANK SHOULD BE GIVEN HYDROIC PRESSURE TEST PRIOR TO INSTALLATION AND BEFORE PR
14. TANK SHOULD SHOW NO LEAKAGE. MAINTAINING PRESSURE OF 0.5860 KG/CM² FOR 2 HOURS
15. DIP ROD SUPPLIED WITH THE TANK FOR THIS TYPE OF INSTALLATION SHOULD BE 3280 LONG IN
16. FEDERATION THICKNESS OF SHELL PLATES AND END PLATE OF TANKS:
20MM-30MM
END - BMM
17. TANKS CONFORMS TO 124.125 & 131 OF THE PETROLEUM RULE-2002
18. ALL LIGHT POLES ARE FITTED AS PER APPROVAL OF CCE NAGPUR-VIDE LETTER NO. PL-(M)B/1
19. NATURAL DRAIN SLOPE FROM THE EDGE OF METALLED ROAD TO DULVERT ON APPROACHES WILL
20. TANK TOWARDS DRAIN
21. SITE MEETS APPLICABLE IRC 1983 NORMS WITH LATEST AMENDMENTS.
22. EV = EXTENDED VENT POINT
23. EXTENDED FILL POINTS
24. THE PROPOSED SITE IS FREE FROM ANY TYPE OF LITIGATION AND NO CASE IS PENDING IN ANY
25. NO ELECTRICAL LINE PASSES OVER THE R/O PREMISES
26. SPOILED AND EXISTING WORK IS TO BE PAINTED IN SAME COLOUR



भारत पेट्रोलियम कॉर्पोरेशन लिमिटेड
BHARAT PETROLEUM CORPORATION LTD.
(MARKETING - DIVISION)

Subject:- Layout Plan of a Retail Outlet

On Bahraich - Gonda Road (At - Village - Khiraura Moha
(Tehsil - Gonda) (District - Gonda) Near Km. Stone No. 58
(S.H.-30)

Distt.- Gonda (U.P.)

At:- Village -Khiraura Moha

DATE- 15.06.20

CHIEF ENGINEER	DIV./MANAGER
----------------	--------------

SCALE 1 : 200

DRAWN Arvind Kumar

TRACED	Checked	CHECKED
--------	---------	---------

महल खण्डिया

फिन एंजिनीयर्स (पब्लिक) लिमिटेड

1997, 1998, 1999,26

न्याय पेट्रोलियम कोपास्टन रत