


LAYOUT PLAN
SCALE: 1:200

TOTAL ROW 15.10

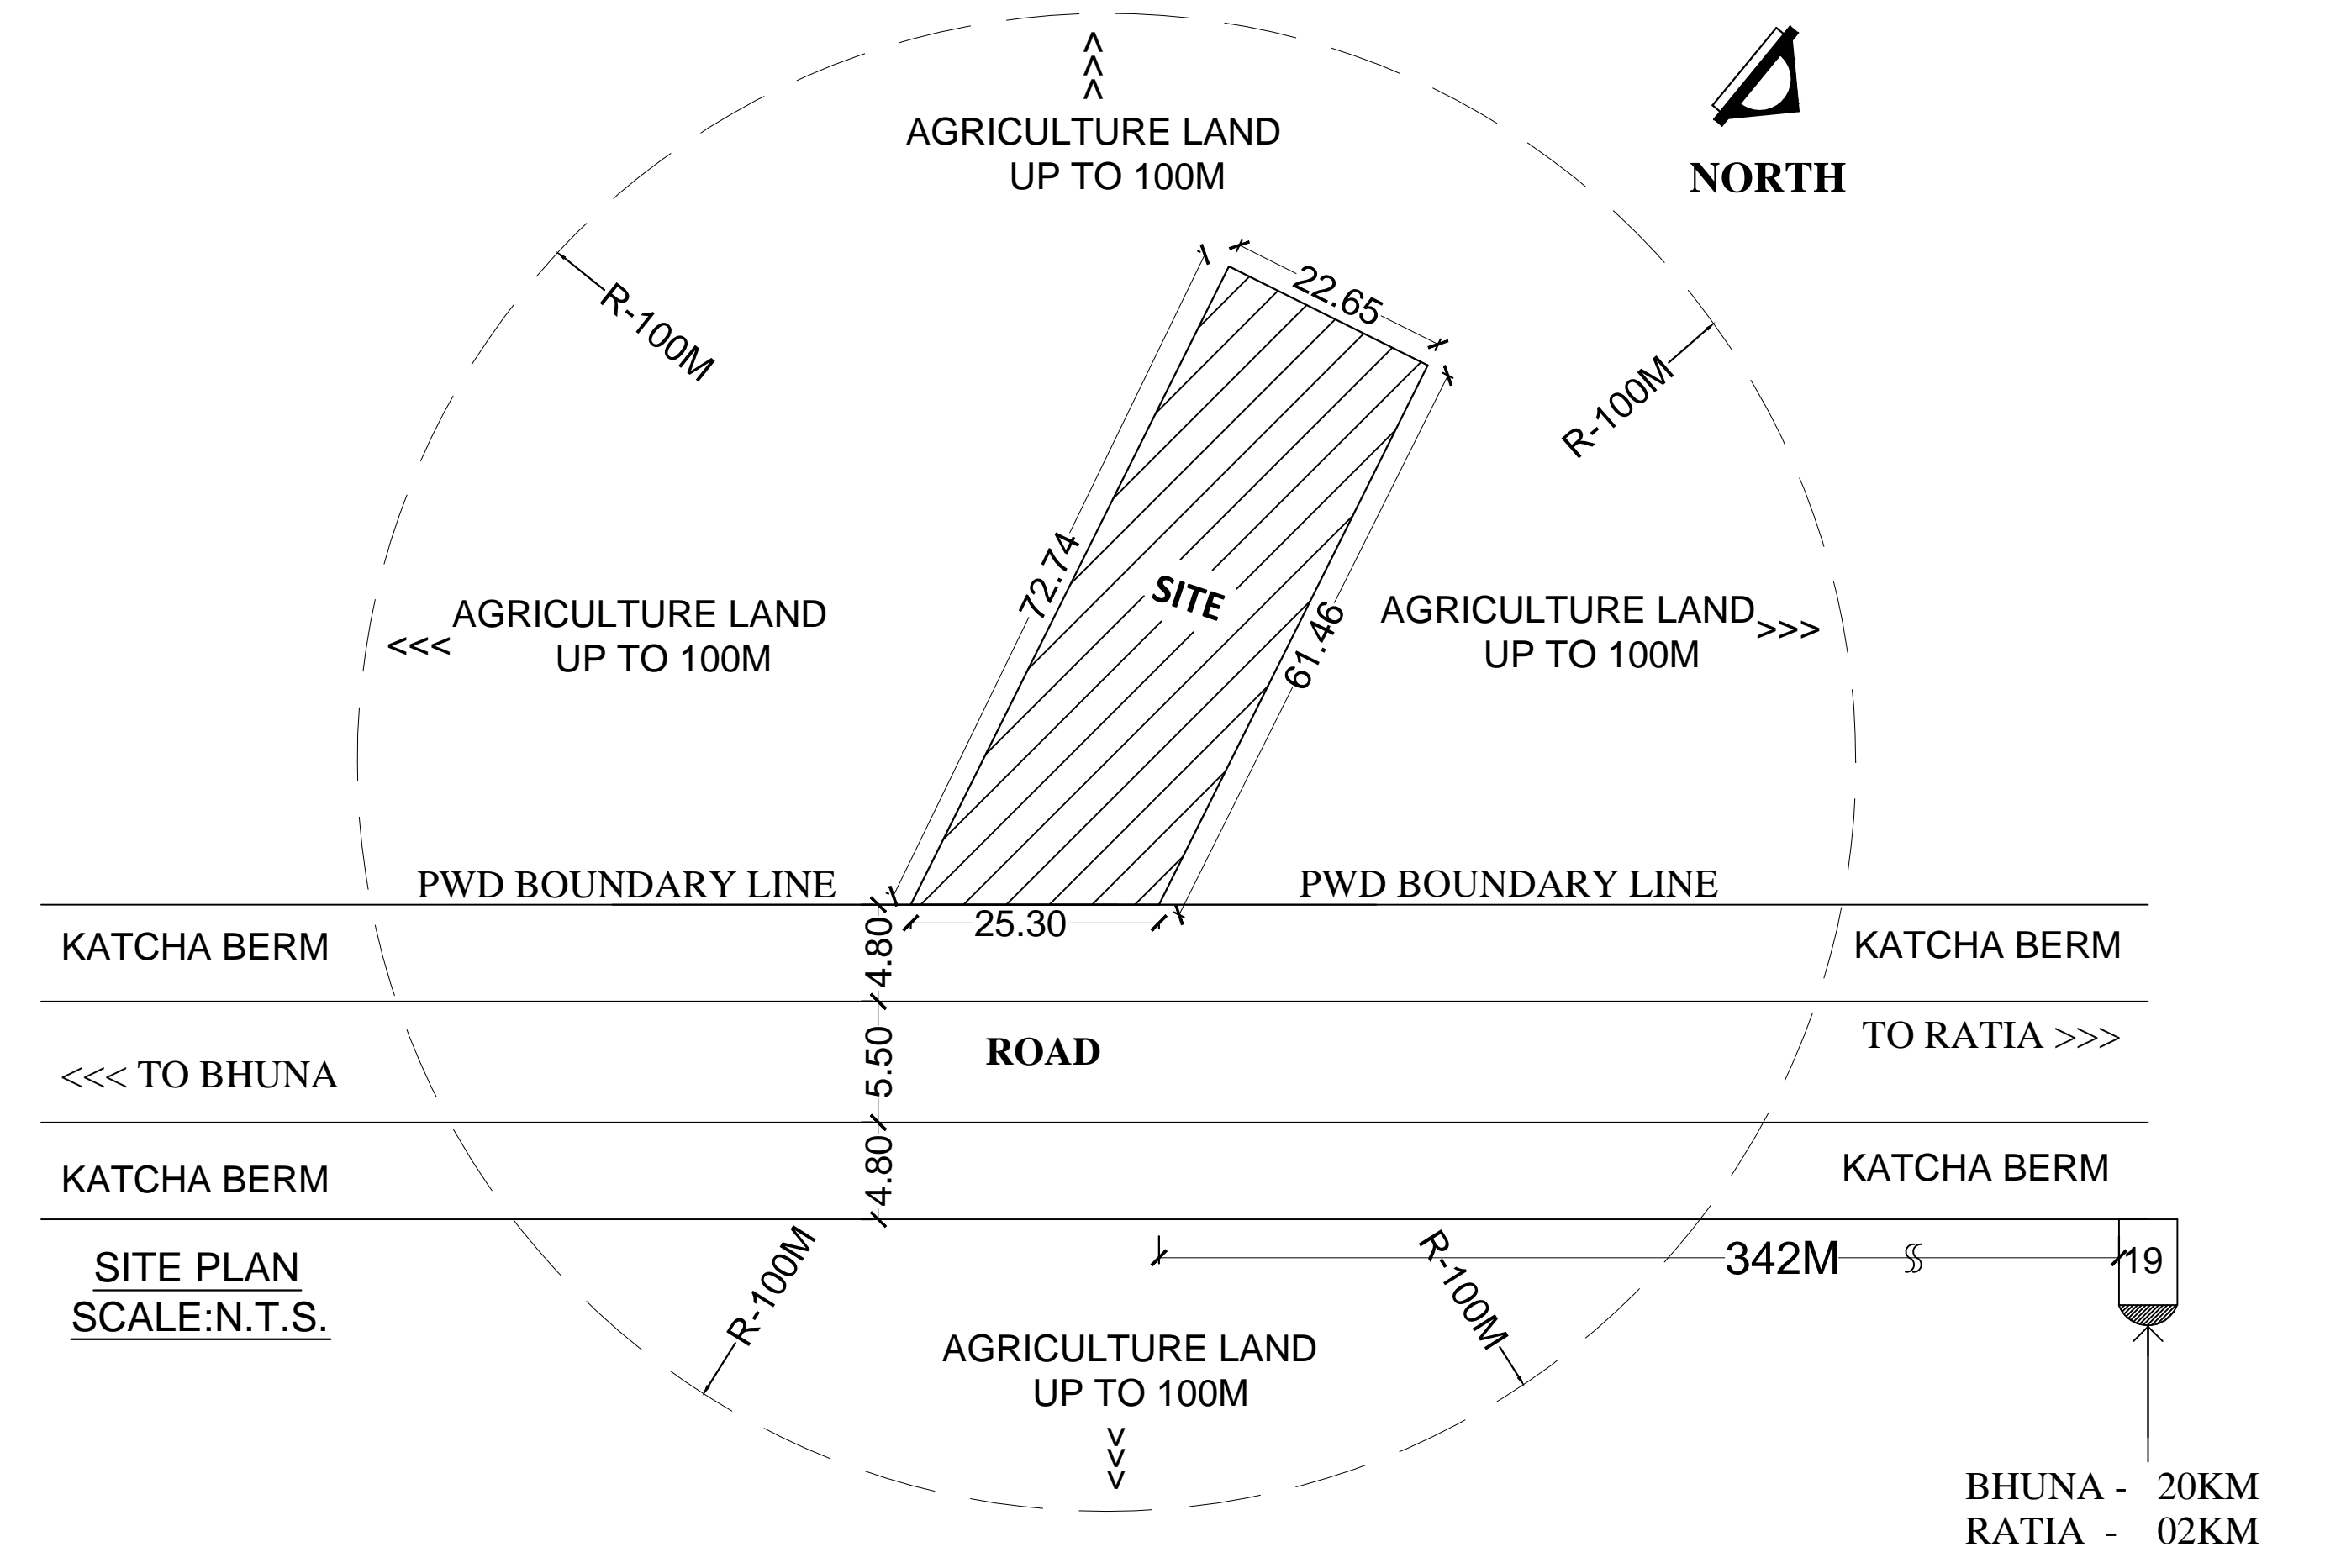

SITE PLAN
SCALE: N.T.S.

SITE/LAYOUT PLAN FOR M/S GULAB INDUSTRIES ON BHUNA - RATIA ROAD (ODR), BETWEEN 18-19KM STONE (LHS), AT VILLAGE RATIA, TEHSIL RATIA, DISTT. FATEHABAD, (HARYANA).

KHASRA NO. 235//23/24



FOREST AREA :-

AREA 'A' = 9.00×4.80
= 4.32 SQM

AREA 'B' X 2 = $2[(\frac{1}{2} \times 3.00 \times 1.50) - (d)]$
= $2[(2.25) - (\frac{4}{3}ah)]$
= $2[(2.25) - (\frac{4}{3} \times 1.68 \times 0.34)]$
= $2(2.25 - 0.76)$
= 2×1.49
= 2.98 SQM

TOTAL AREA (A+B) = $4.32 + 2.98$
= 7.30 SQM.
= 0.0007 Ha.

NON FOREST AREA = 1518.12 SQM.
= 0.1518 Ha.

SCALE:- AS SHOWN

DRAWN BY :- PARVEEN GUPTA

DATE:- 19-04-2017

DRG. NO. FOREST/G I/1085

REAL BUILDERS
115/6, ALKA HOSPITAL LANE,
RAILWAY ROAD GHARAUNDA,
DISTT. KARNAL (HARYANA)
MOB. NO. 9896098555, 9215698555

APPLICANT SIGN.