


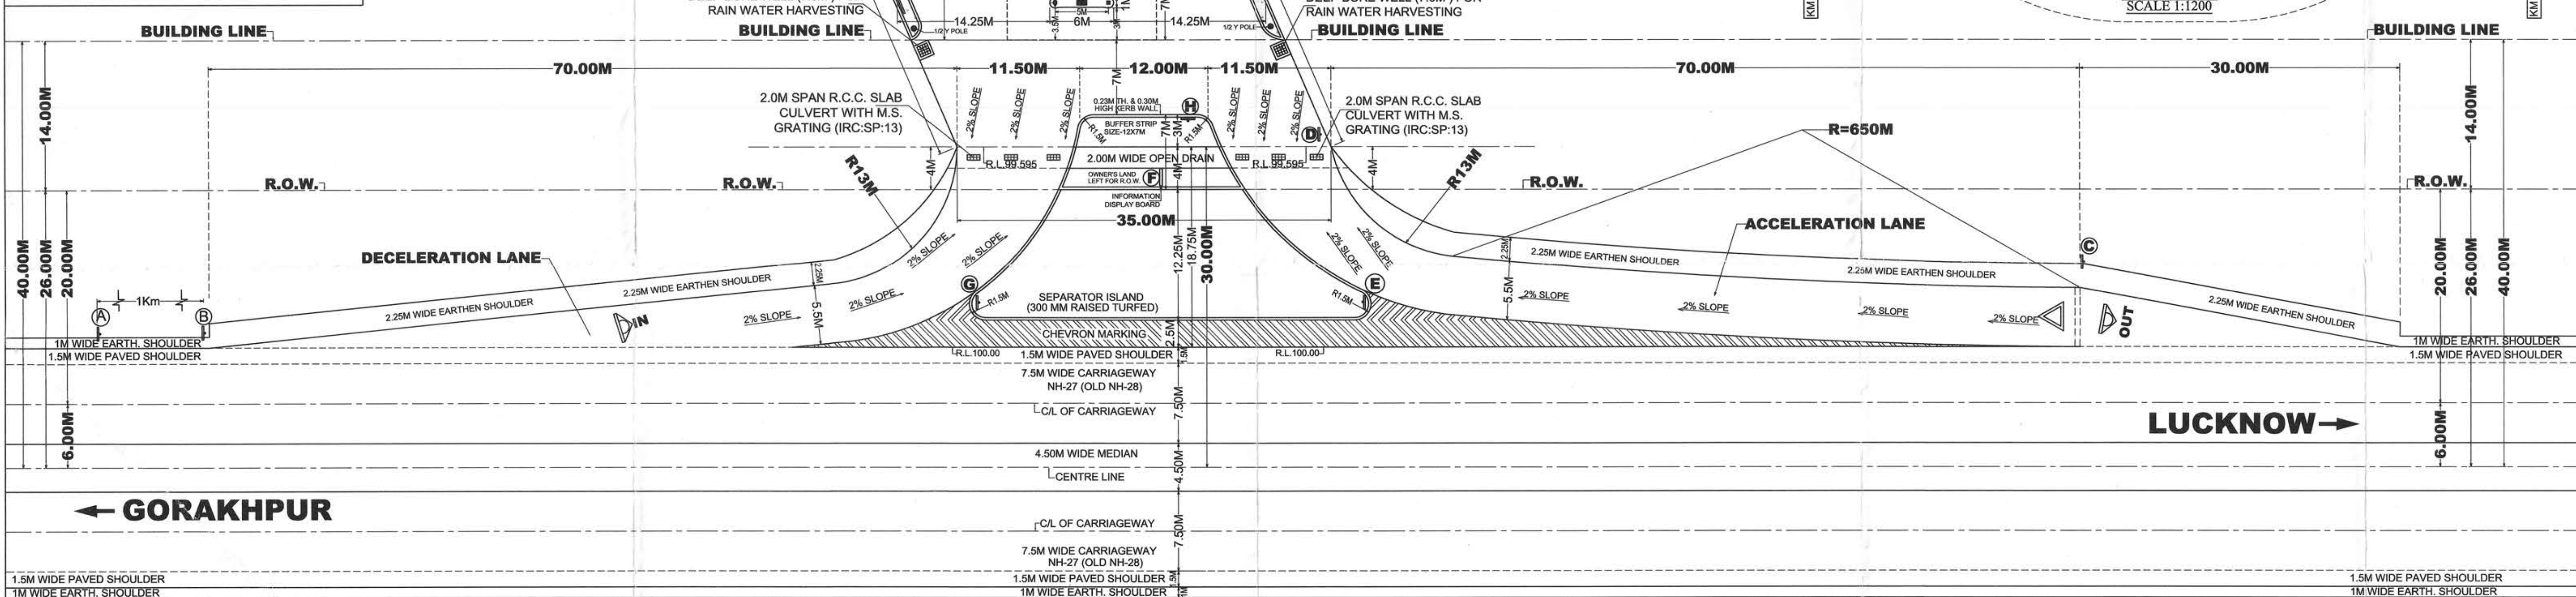
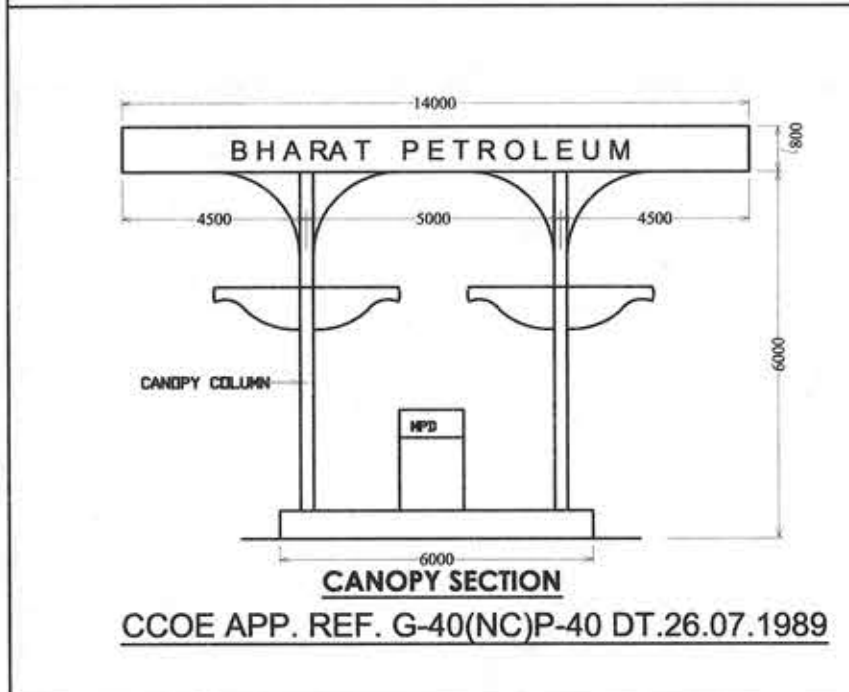


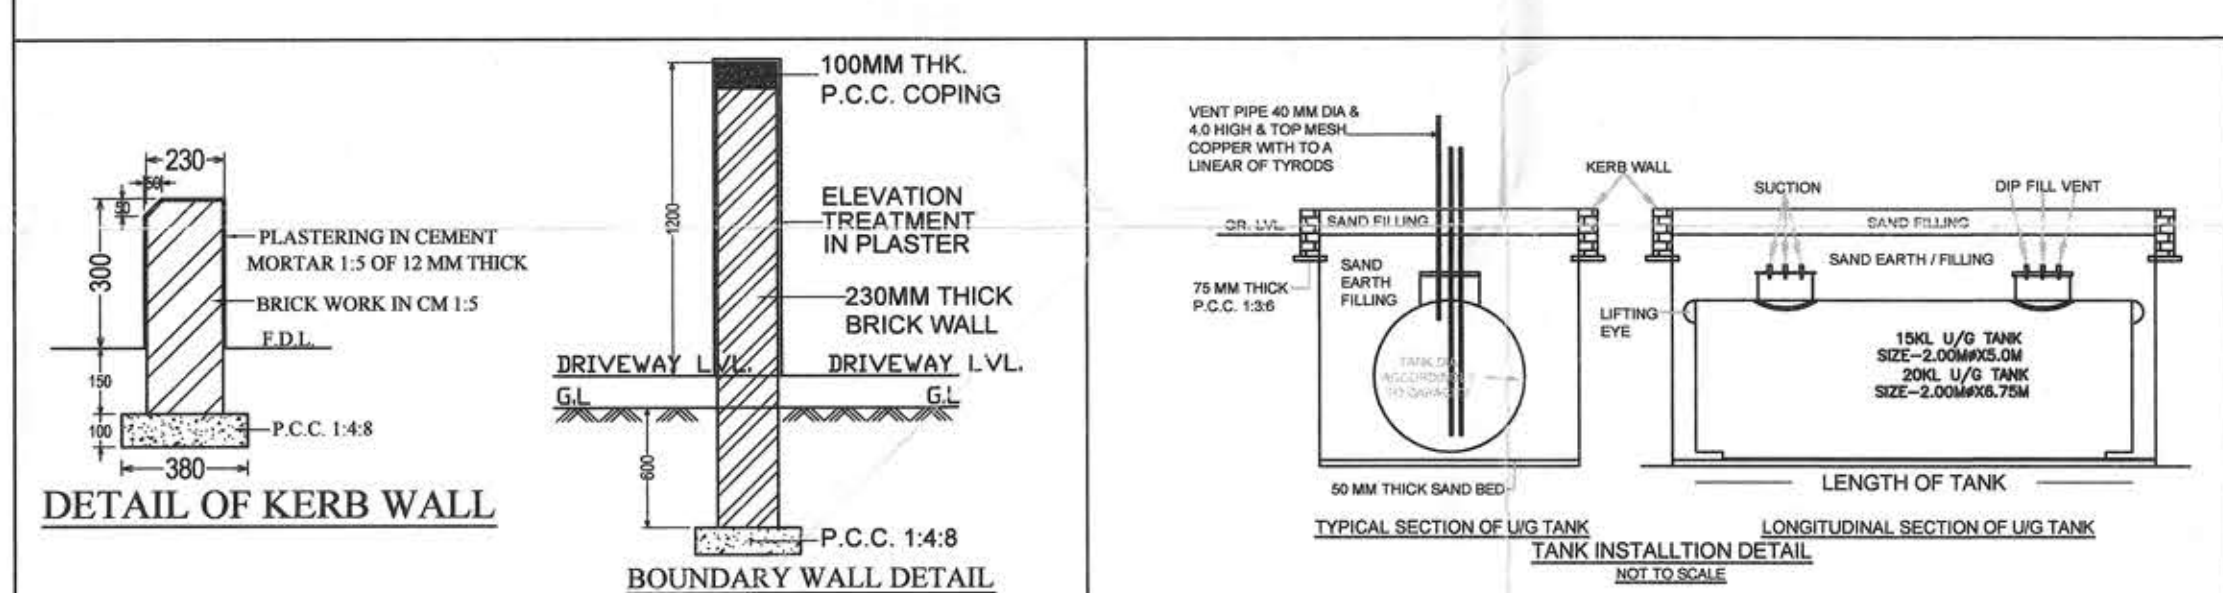

DETAILS OF BUFFER STRIP, FUEL PUMP, OFFICE, KIOSK LUBRITORIUM, AIR AND WATER SUPPLY, DECELERATION, ACCELERATION LANES, TRAFFIC SIGNS & CHEVRON MARKING

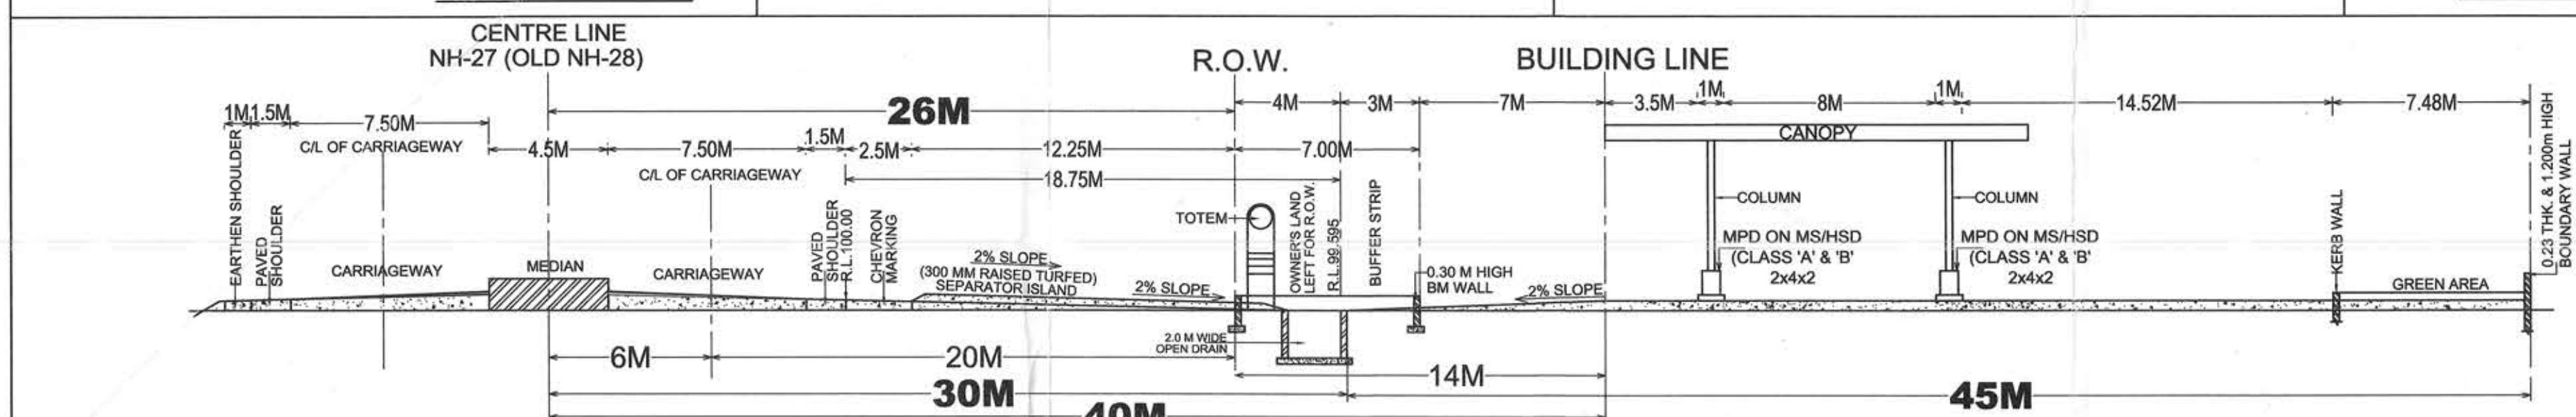


DETAIL OF DISPENSOR					
Sr.No.	TYPE OF MPD'S				
MPD-1	MPD 2X4X2 MS/HSD				
MPD-2	MPD 2X4X2 MS/HSD				
DETAIL OF TANKS					
Sr.No.	PRODUCT	CAPACITY	DIA Ø	LENGTH	TYPE OF TANKS
T-1	MS/HSD	15KL	2.01Ø	5.00M	E-PIT
T-2	MS/HSD	20KL	2.00Ø	6.75M	E-PIT

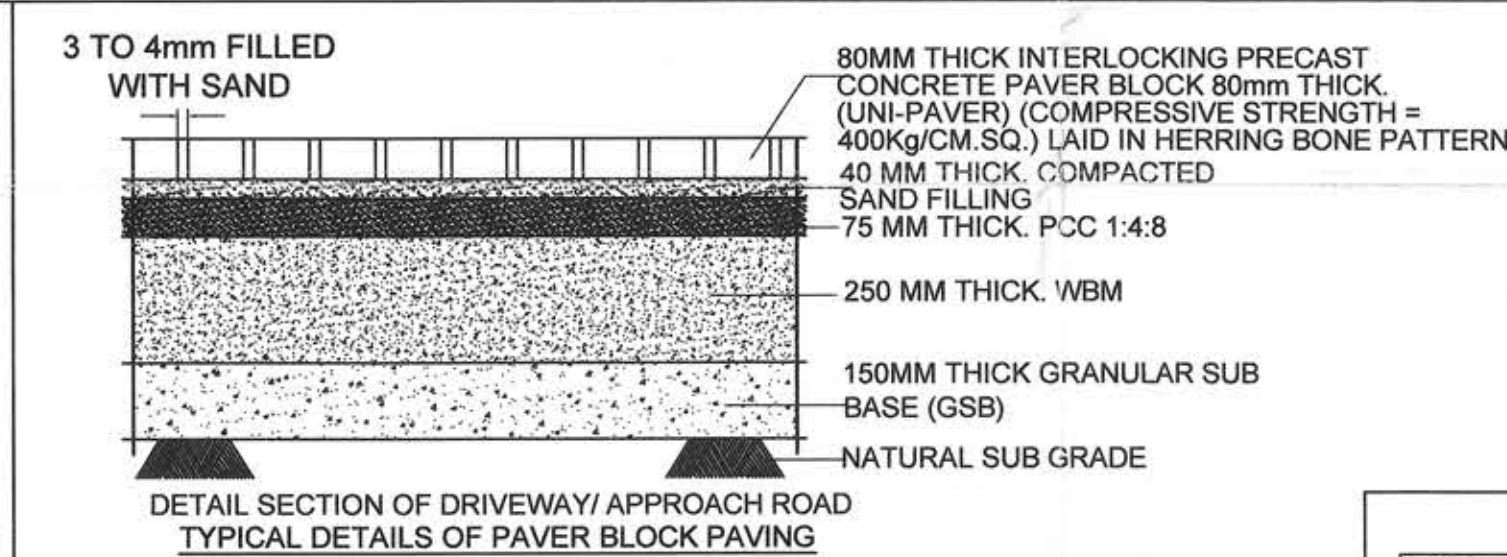

SECTIONAL ELEVATION WITH RESPECT TO NH (SECTION AT A -A) SCALE:- 1:200

SITE INFORMATION	
PLOT NO./ARAZI NO./ KHASRA NO./GATA NO.	402
KHATA NO.	00035
LOCATION	VILLAGE-BADHAR KHURD
TEHSIL	HARRAIYA
DISTRICT	BASTI
POST OFFICE	HARRAIYA
POLICE STATION	HARRAIYA
RAILWAY STATION	BASTI
STATE	UTTAR PRADESH
AREA	1675.00 Sqm.
BETWEEN KM STONE	164 & 165
LATITUDE	26°47'05.3" N
LONGITUDE	82°25'53.3" E
ROAD NAME/ NH NO.	LUCKNOW - GORAKHPUR ROAD, NH-27 (OLD NH-28)

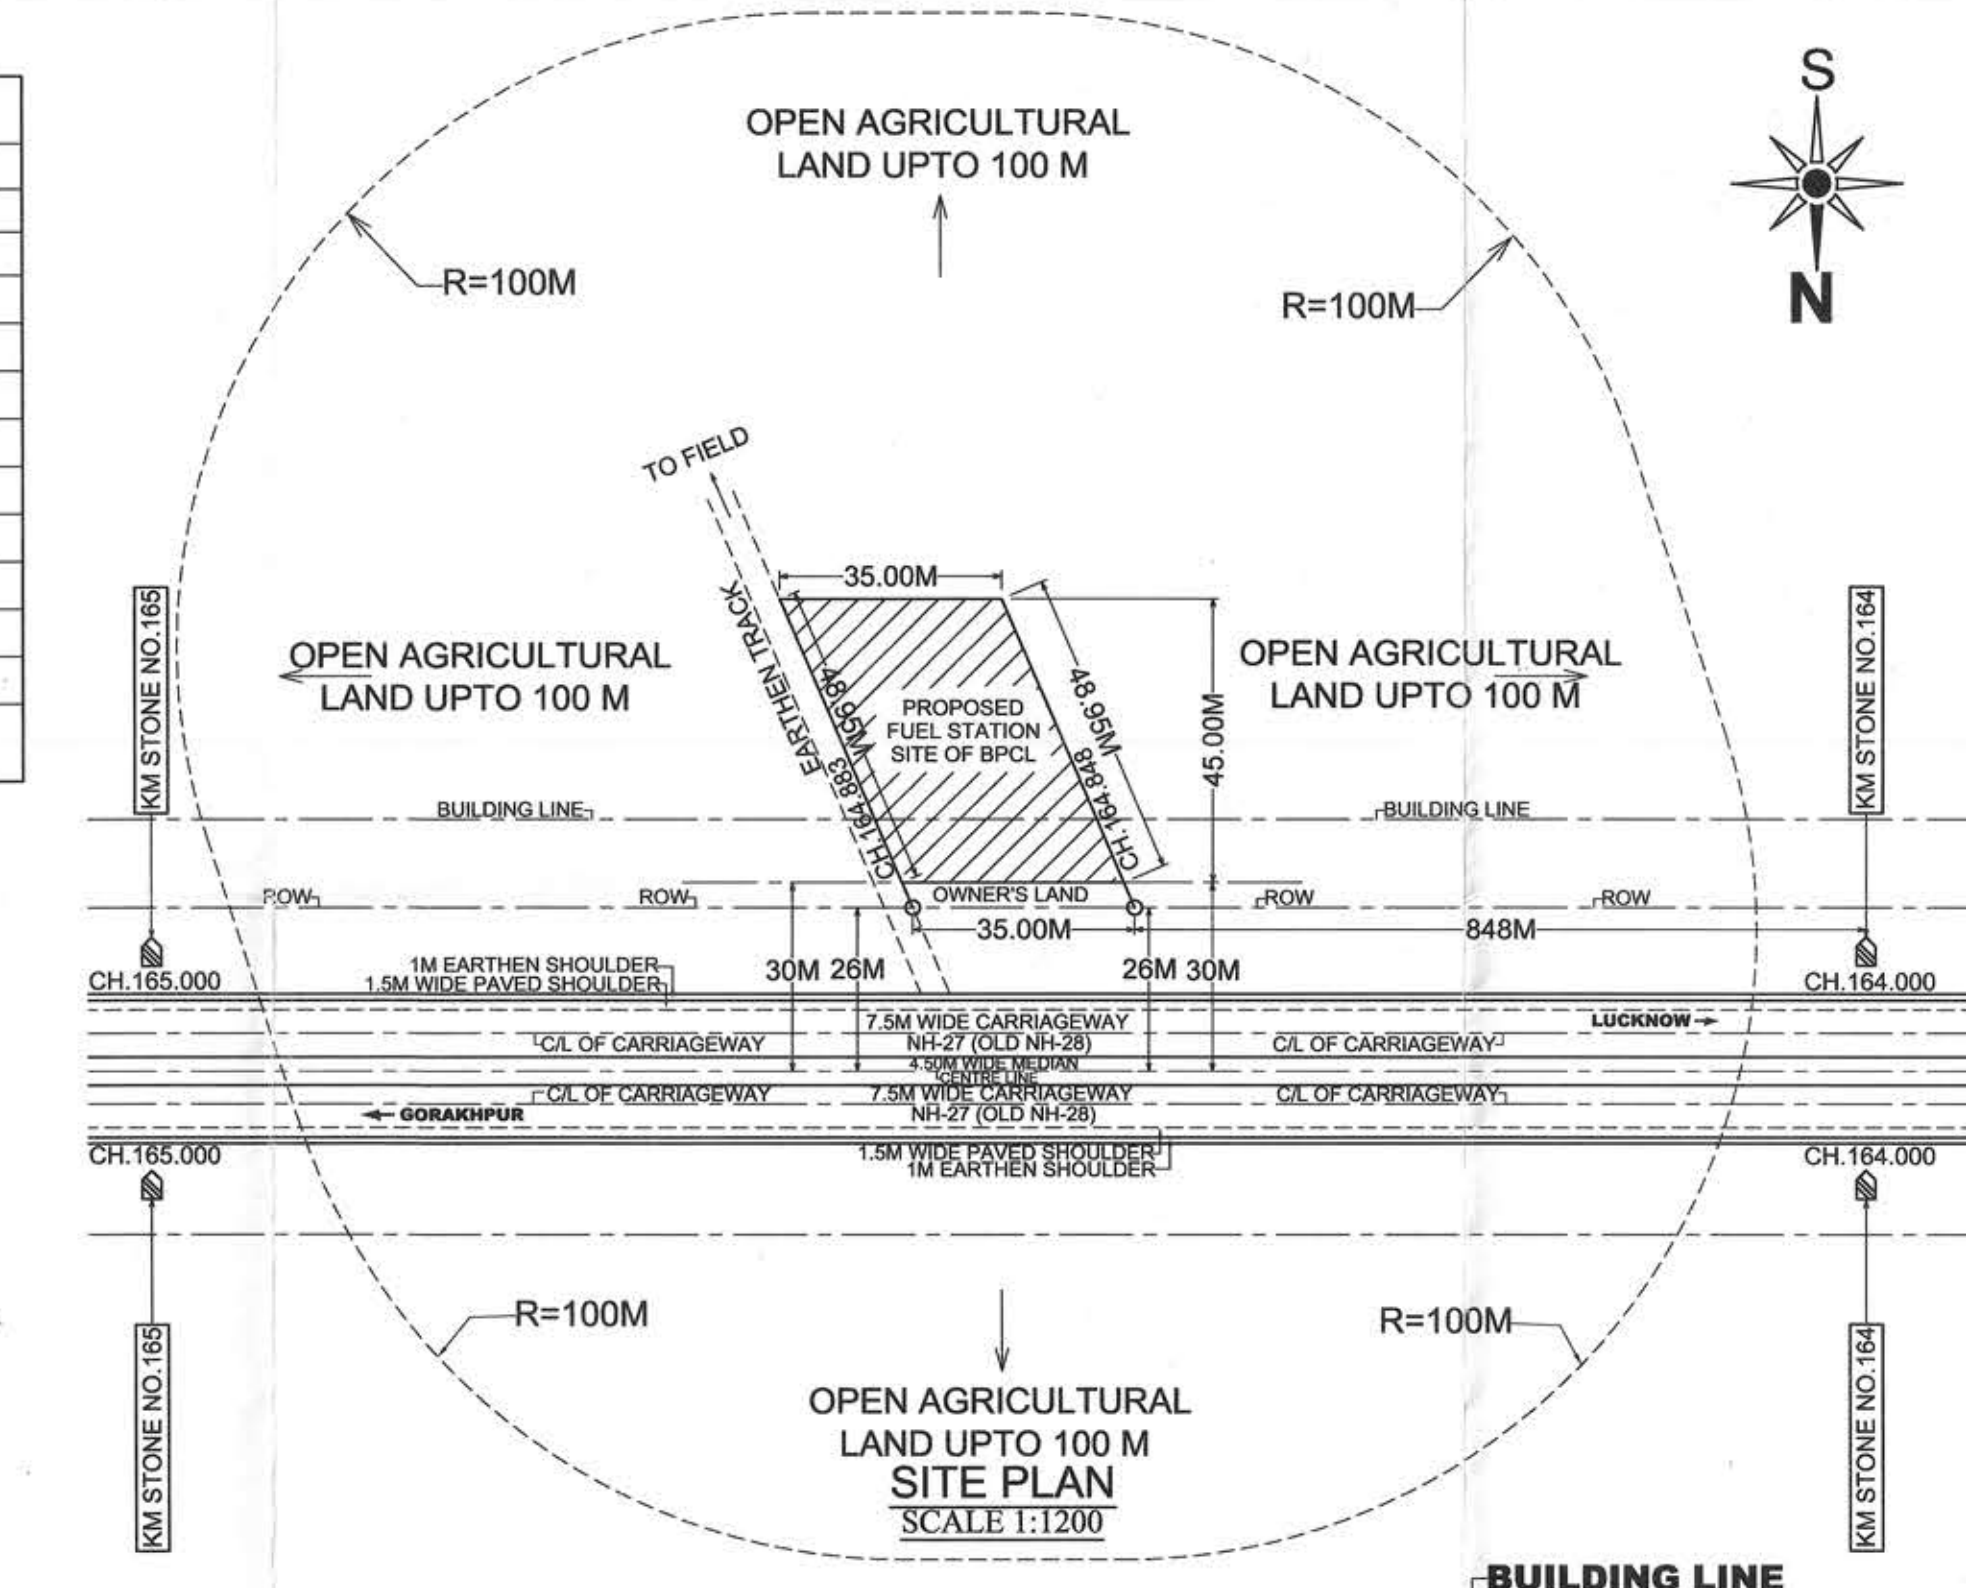

- NATIONAL HIGHWAYS NOTES:-**
- DRAWING PREPARED AS PER MORTH CIRCULAR LETTER NO. RW-NH-33032/01/2017-S&R(R) DATED. 26/06/2020.
 - ALL PAVEMENT MARKINGS SHOULD BE AS PER IRC:35.
 - APPLICANT SHALL USE INTERLOCKING CONCRETE BLOCKS AS PRESCRIBED IN THE IRC:SP:63 TO OUR AFORESAID RETAIL OUTLET FOR CONSTRUCTION OF PROPOSED ACCESS ROAD INCLUDING DECELERATION LANE, ACCELERATION LANE AND CONNECTING APPROACHES.
 - ALL TRAFFIC SIGNS SHOULD BE AS PER IRC: 67 & IRC:SP:55 IN CASE OF A FUEL STATION LOCATED ON THE OTHER SIDE OF TRAVEL DIRECTION THE USER SHOULD BE INFORMED OF THE LOCATION OF THE FUEL STATION IN HIS/HER DIRECTION OF TRAVEL THROUGH INFORMATION SIGN AS AT "C" OF THE TABLE OF THIS DRAWING.
 - THE LENGTH OF SEPARATOR ISLAND SHALL BE DETERMINED AS PER SITE CONDITION ITS MIN. WIDTH SHOULD BE 3.0M.
 - CULVERTS TO BE PROVIDED IN THE LINE OF STORM WATER DRAIN ON ENTRY & EXIT APPROACHES TO CATER TO THE EXPECTED DISCHARGE.

- GENERAL NOTE :-**
- ALL DIMENSIONS AND LEVELS ARE IN METERS UNLESS OTHERWISE STATED.
 - "NO SMOKING" SIGN SHALL BE DISPLAYED AT PROMINENT LOCATION.
 - IN THE BUFFER ZONE NO HEDGE AND PLANT SHALL BE TALLER THAN 0.6M.
 - THE LICENSED PREMISES SHALL BE USED ONLY FOR THE PURPOSE FOR WHICH IT IS LICENSED FOR.

- SPECIAL NOTE :-**
- WE BPCL, GORAKHPUR TERRITORY RETAIL HERE BY CONFIRM/UNDERTAKE THAT WE WILL COMPLY THAT ALL THE CONDITIONS GIVEN IN CIRCULAR NO. RW-NH-33032/01/2017-S&R(R) DATED. 26/06/2020 WILL BE COMPLIED IN THIS PROPOSED R/O. CONSTRUCTION WILL BE CARRIED OUT WITHIN SPECIFIED TIME FRAME AS PER MORTH GUIDELINE.
 - WE BPCL, GORAKHPUR TERRITORY RETAIL HERE BY UNDERTAKE THAT ALL THE STATUTORY NORMS RELATED TO LOCAL /DISTRICT LEVEL AUTHORITIES SHALL BE FOLLOWED PERTAINING TO INSTALLATION OF R/O AS PER DIRECTION OF THE CONCERNED AUTHORITIES, IF REQUIRED.
 - WE BPCL, GORAKHPUR TERRITORY RETAIL HERE BY UNDERTAKE THAT FOR CONSTRUCTION OF INGRESS, EGRESS ETC. IF ANY TREES, ELECTRICAL POLES AND PUBLIC UTILITIES ETC. COME ON THE WAY, THE PERMISSION FOR REMOVING THE SAME SHALL BE OBTAINED FROM CONCERNED AUTHORITY BEFORE COMMENCEMENT OF THE WORK.

- STANDARD UNDERTAKING AS PER MORTH GUIDELINES DATED 26th JUNE 2020**
- WE BPCL, GORAKHPUR TERRITORY RETAIL HERE BY UNDERTAKE THAT THE OIL COMPANY / OWNER WOULD PAY NECESSARY FEE FOR THE USE OF NATIONAL HIGHWAY LAND WHENEVER THE FEE IS DEMANDED BY THE HIGHWAY AUTHORITIES IN FUTURE.
 - WE BPCL, GORAKHPUR TERRITORY RETAIL HERE BY UNDERTAKE THAT NECESSARY ALTERATION INCLUDING COMPLETE REMOVAL / SHIFTING OF THE APPROACH ROADS AT ITS OWN COST IF SO REQUIRED BY MINISTRY, FOR THE DEVELOPMENT OF NATIONAL HIGHWAY OR IN THE INTEREST OF SAFETY IN THIS SECTION.
 - WE BPCL, GORAKHPUR TERRITORY RETAIL HERE BY UNDERTAKE THAT WE SHALL TAKE ALL THE ACTION AS PRESCRIBED IN MINISTRY GUIDELINE DATED 26th JUNE 2020 IN APPENDIX -1.

भारत पेट्रोलियम कॉर्पोरेशन लिमिटेड BHARAT PETROLEUM CORPORATION LIMITED GORAKHPUR (RETAIL) TERRITORY	
SUBJECT	LAYOUT, SITE PLAN & SECTIONAL ELEVATION OF PROPOSED MS & HSD FUEL STATION.
LOCATION	LUCKNOW - GORAKHPUR ROAD, NH-27 (OLD NH-28) IN KM.165 (CH.164.848, RHS) AT KHASRA NO. 402, KHATA NO. 00035, VILLAGE- BADHAR KHURD, TEHSIL- HARRAIYA & DISTRICT- BASTI, UTTAR PRADESH.
DISTRICT - BASTI U.P.	AT-VILLAGE- BADHAR KHURD
Date - 20.10.2021	Chief, Engineer Div. - Manager
Scale - 1:300	Traced
Drawn By:- ASR GROUP CONSULTANTS 6394167677	Checked