

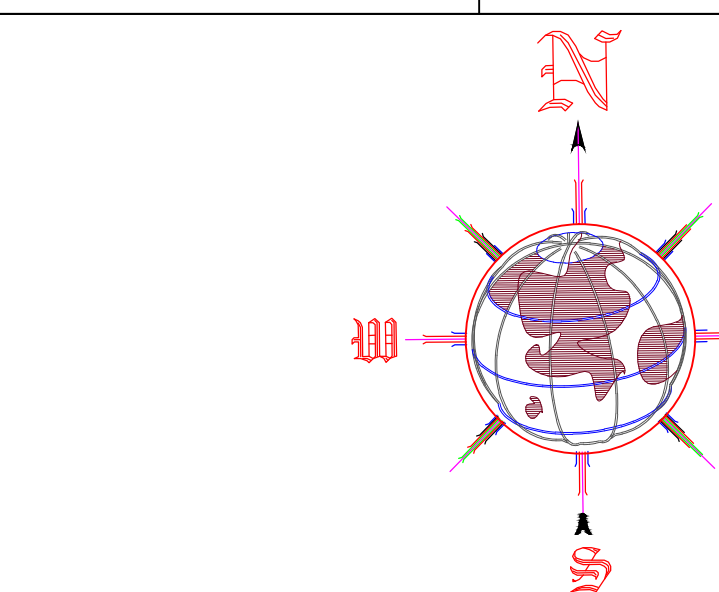
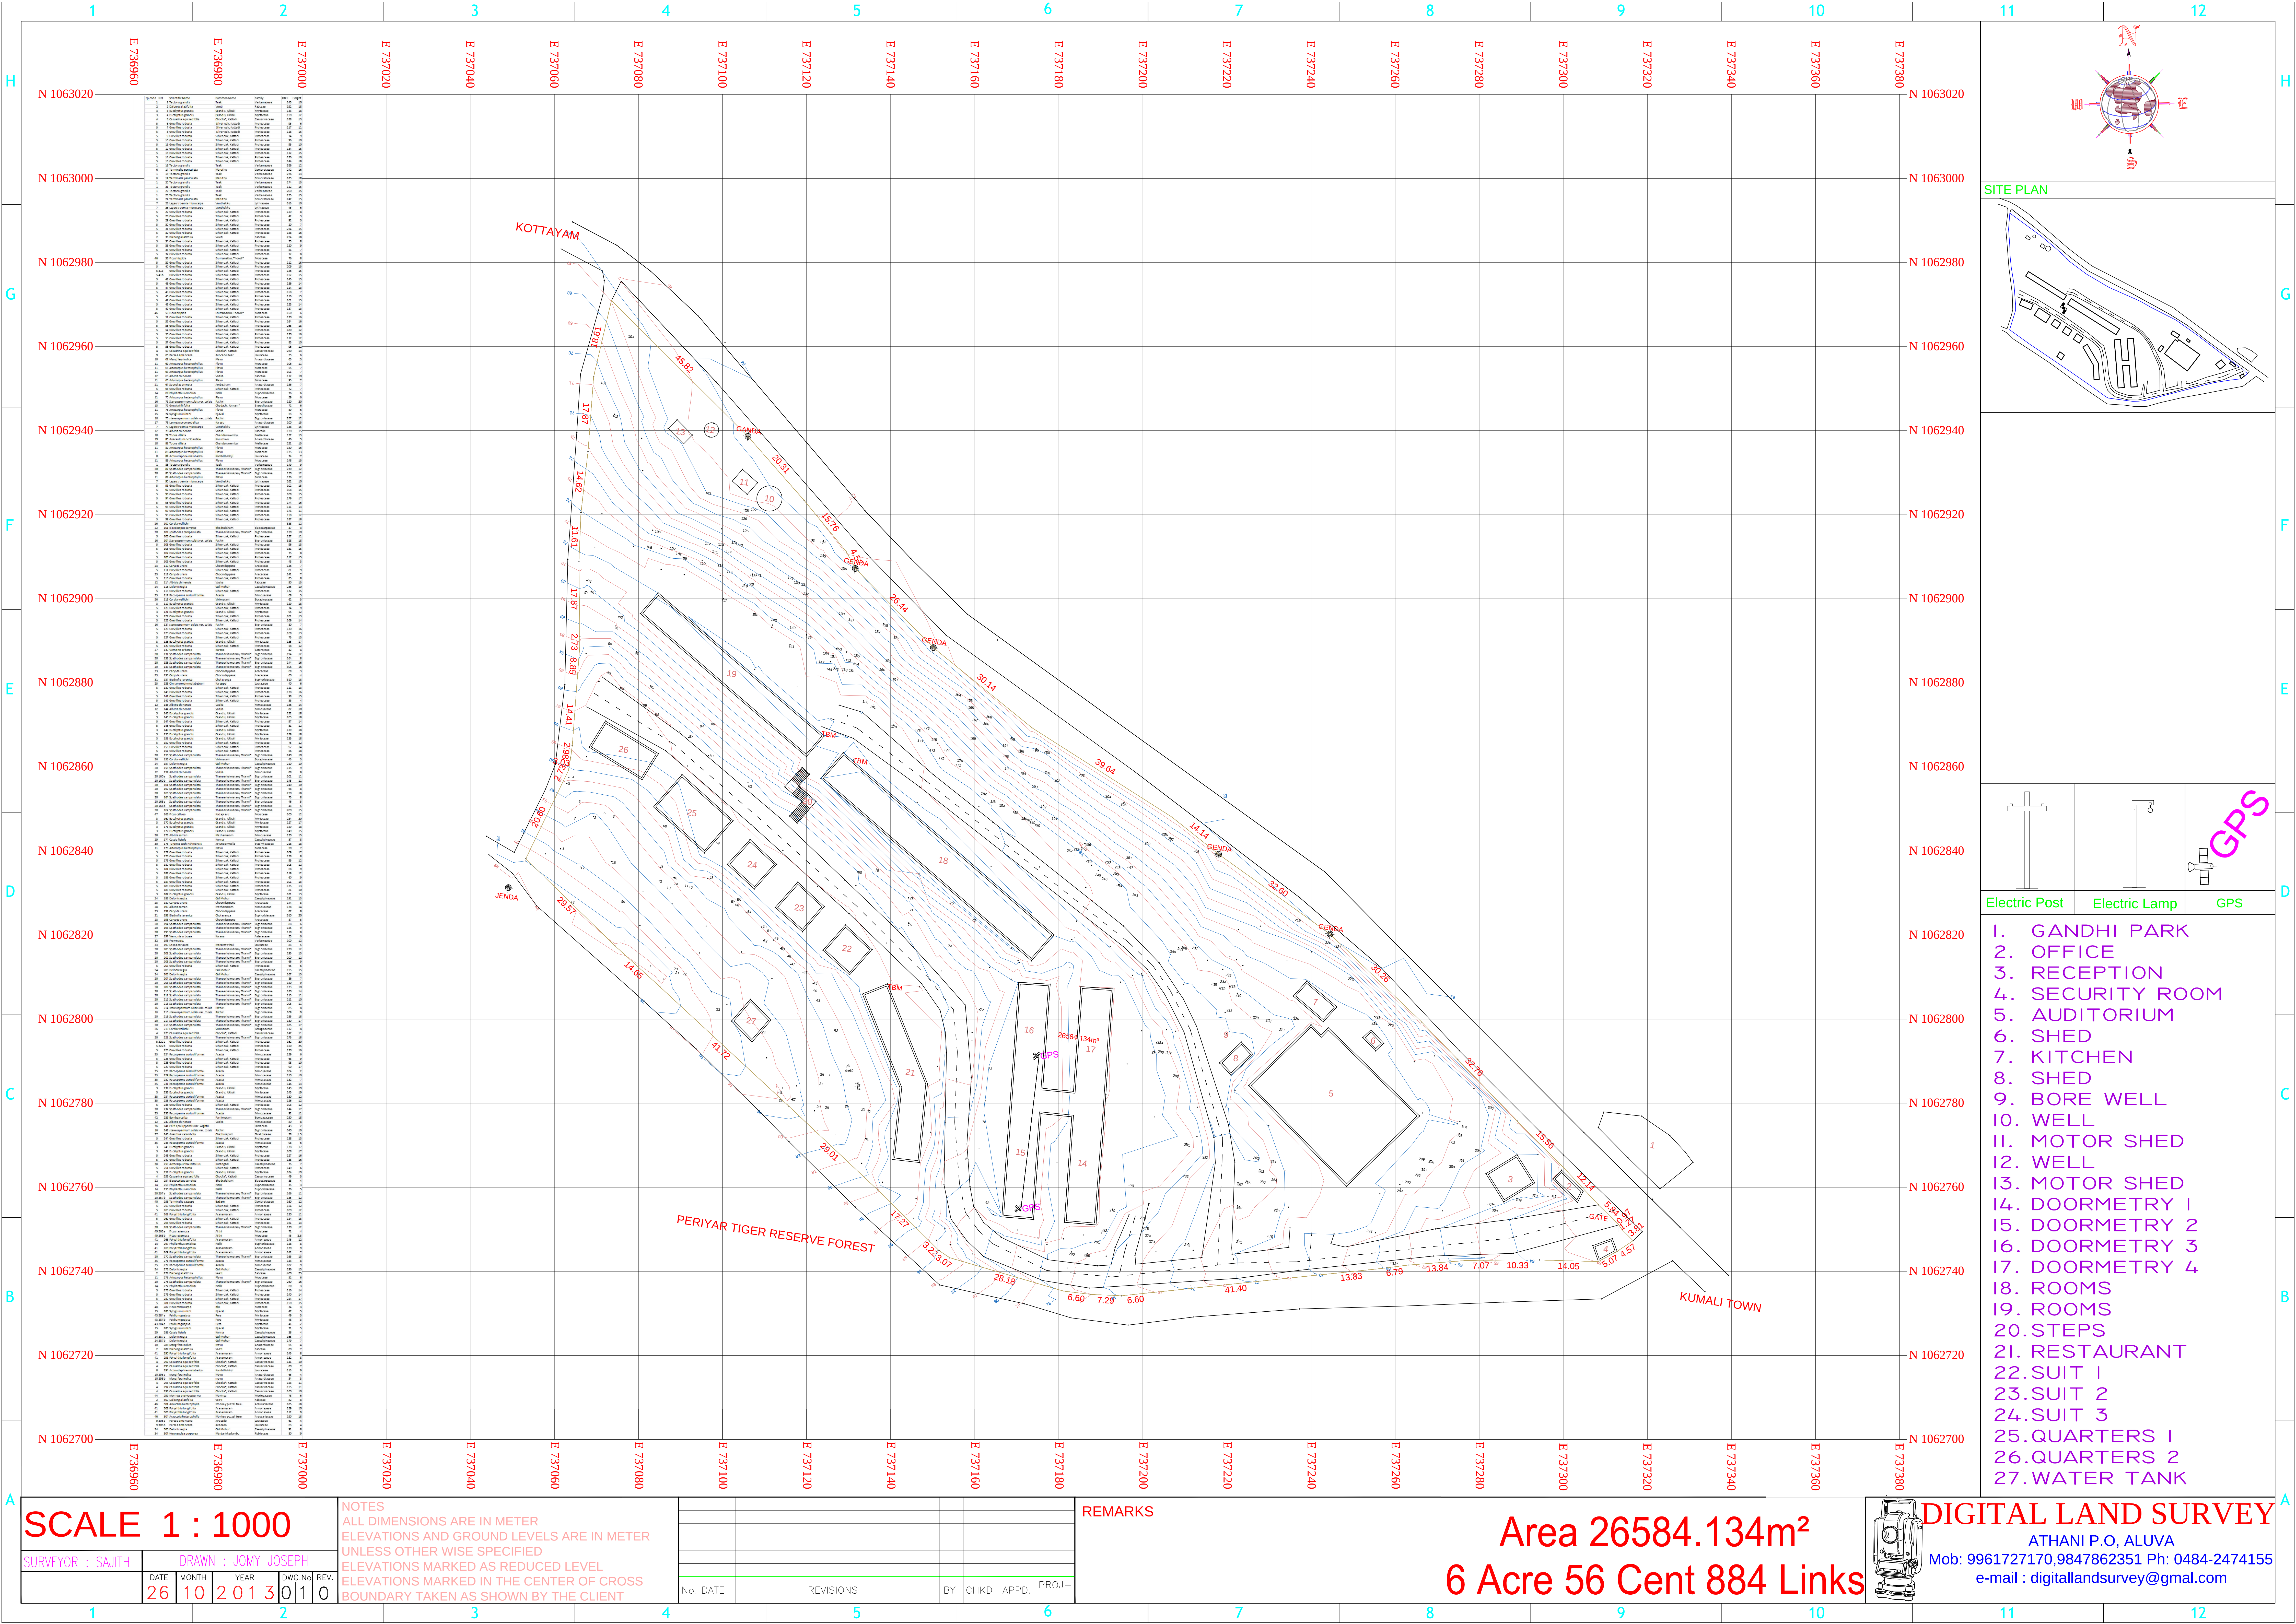


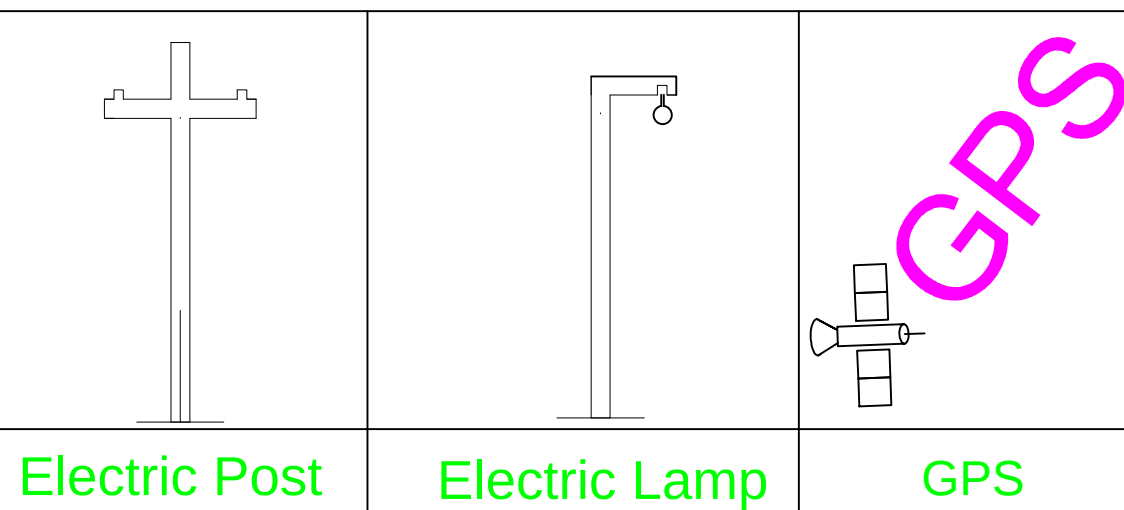

SITE PLAN

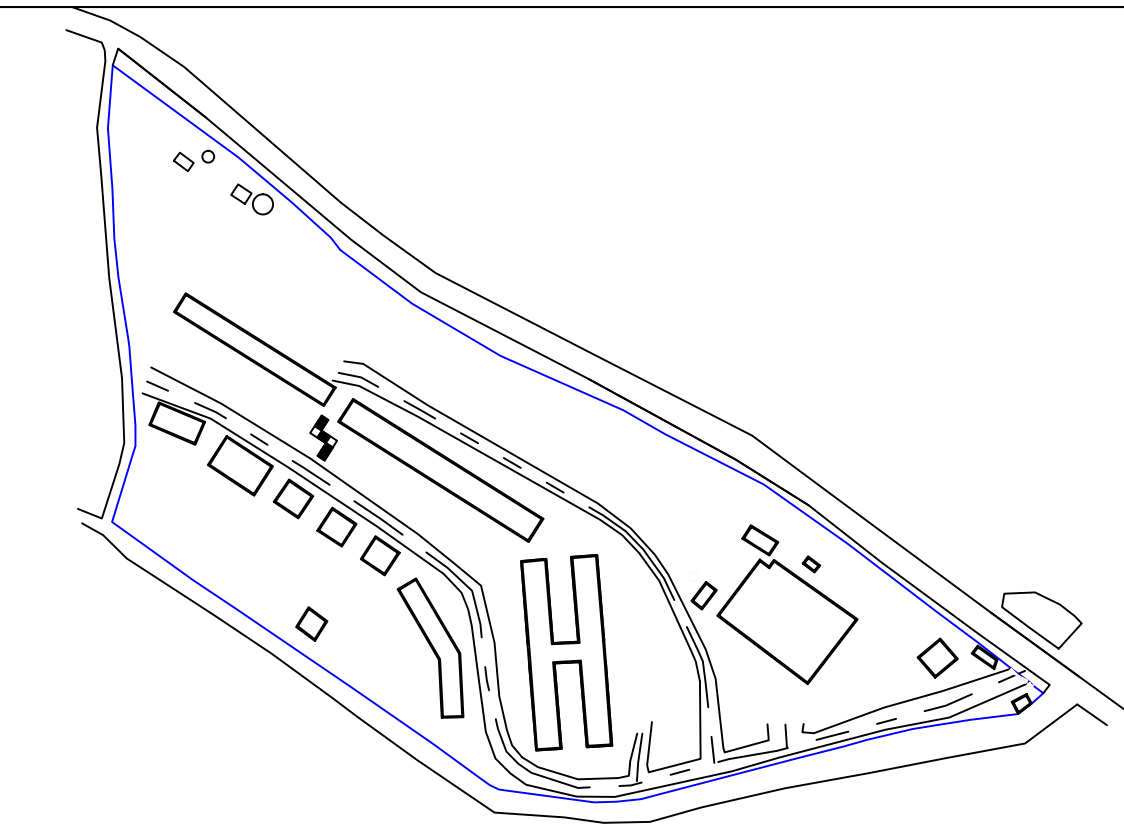

1. GANDHI PARK
2. OFFICE
3. RECEPTION
4. SECURITY ROOM
5. AUDITORIUM
6. SHED
7. KITCHEN
8. SHED
9. BORE WELL
10. WELL
11. MOTOR SHED
12. WELL
13. MOTOR SHED
14. DOORMETRY 1
15. DOORMETRY 2
16. DOORMETRY 3
17. DOORMETRY 4
18. ROOMS
19. ROOMS
20. STEPS
21. RESTAURANT
22. SUIT 1
23. SUIT 2
24. SUIT 3
25. QUARTERS 1
26. QUARTERS 2
27. WATER TANK


SCALE 1 : 1000

SURVEYOR : SAJITH
DRAWN : JOMY JOSEPH
DATE 26 10 2013
DWG. NO. 011
REV. 0

NOTES
ALL DIMENSIONS ARE IN METER
ELEVATIONS AND GROUND LEVELS ARE IN METER
UNLESS OTHER WISE SPECIFIED
ELEVATIONS MARKED AS REDUCED LEVEL
ELEVATIONS MARKED IN THE CENTER OF CROSS
BOUNDARY TAKEN AS SHOWN BY THE CLIENT

REMARKS

Area 26584.134m²
6 Acre 56 Cent 884 Links

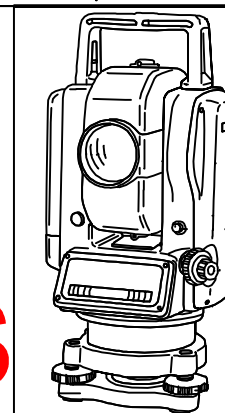

DIGITAL LAND SURVEY
ATHANI P.O, ALUVA
Mob: 9961727170, 9847862351 Ph: 0484-2474155
e-mail : digitallandsurvey@gmail.com