



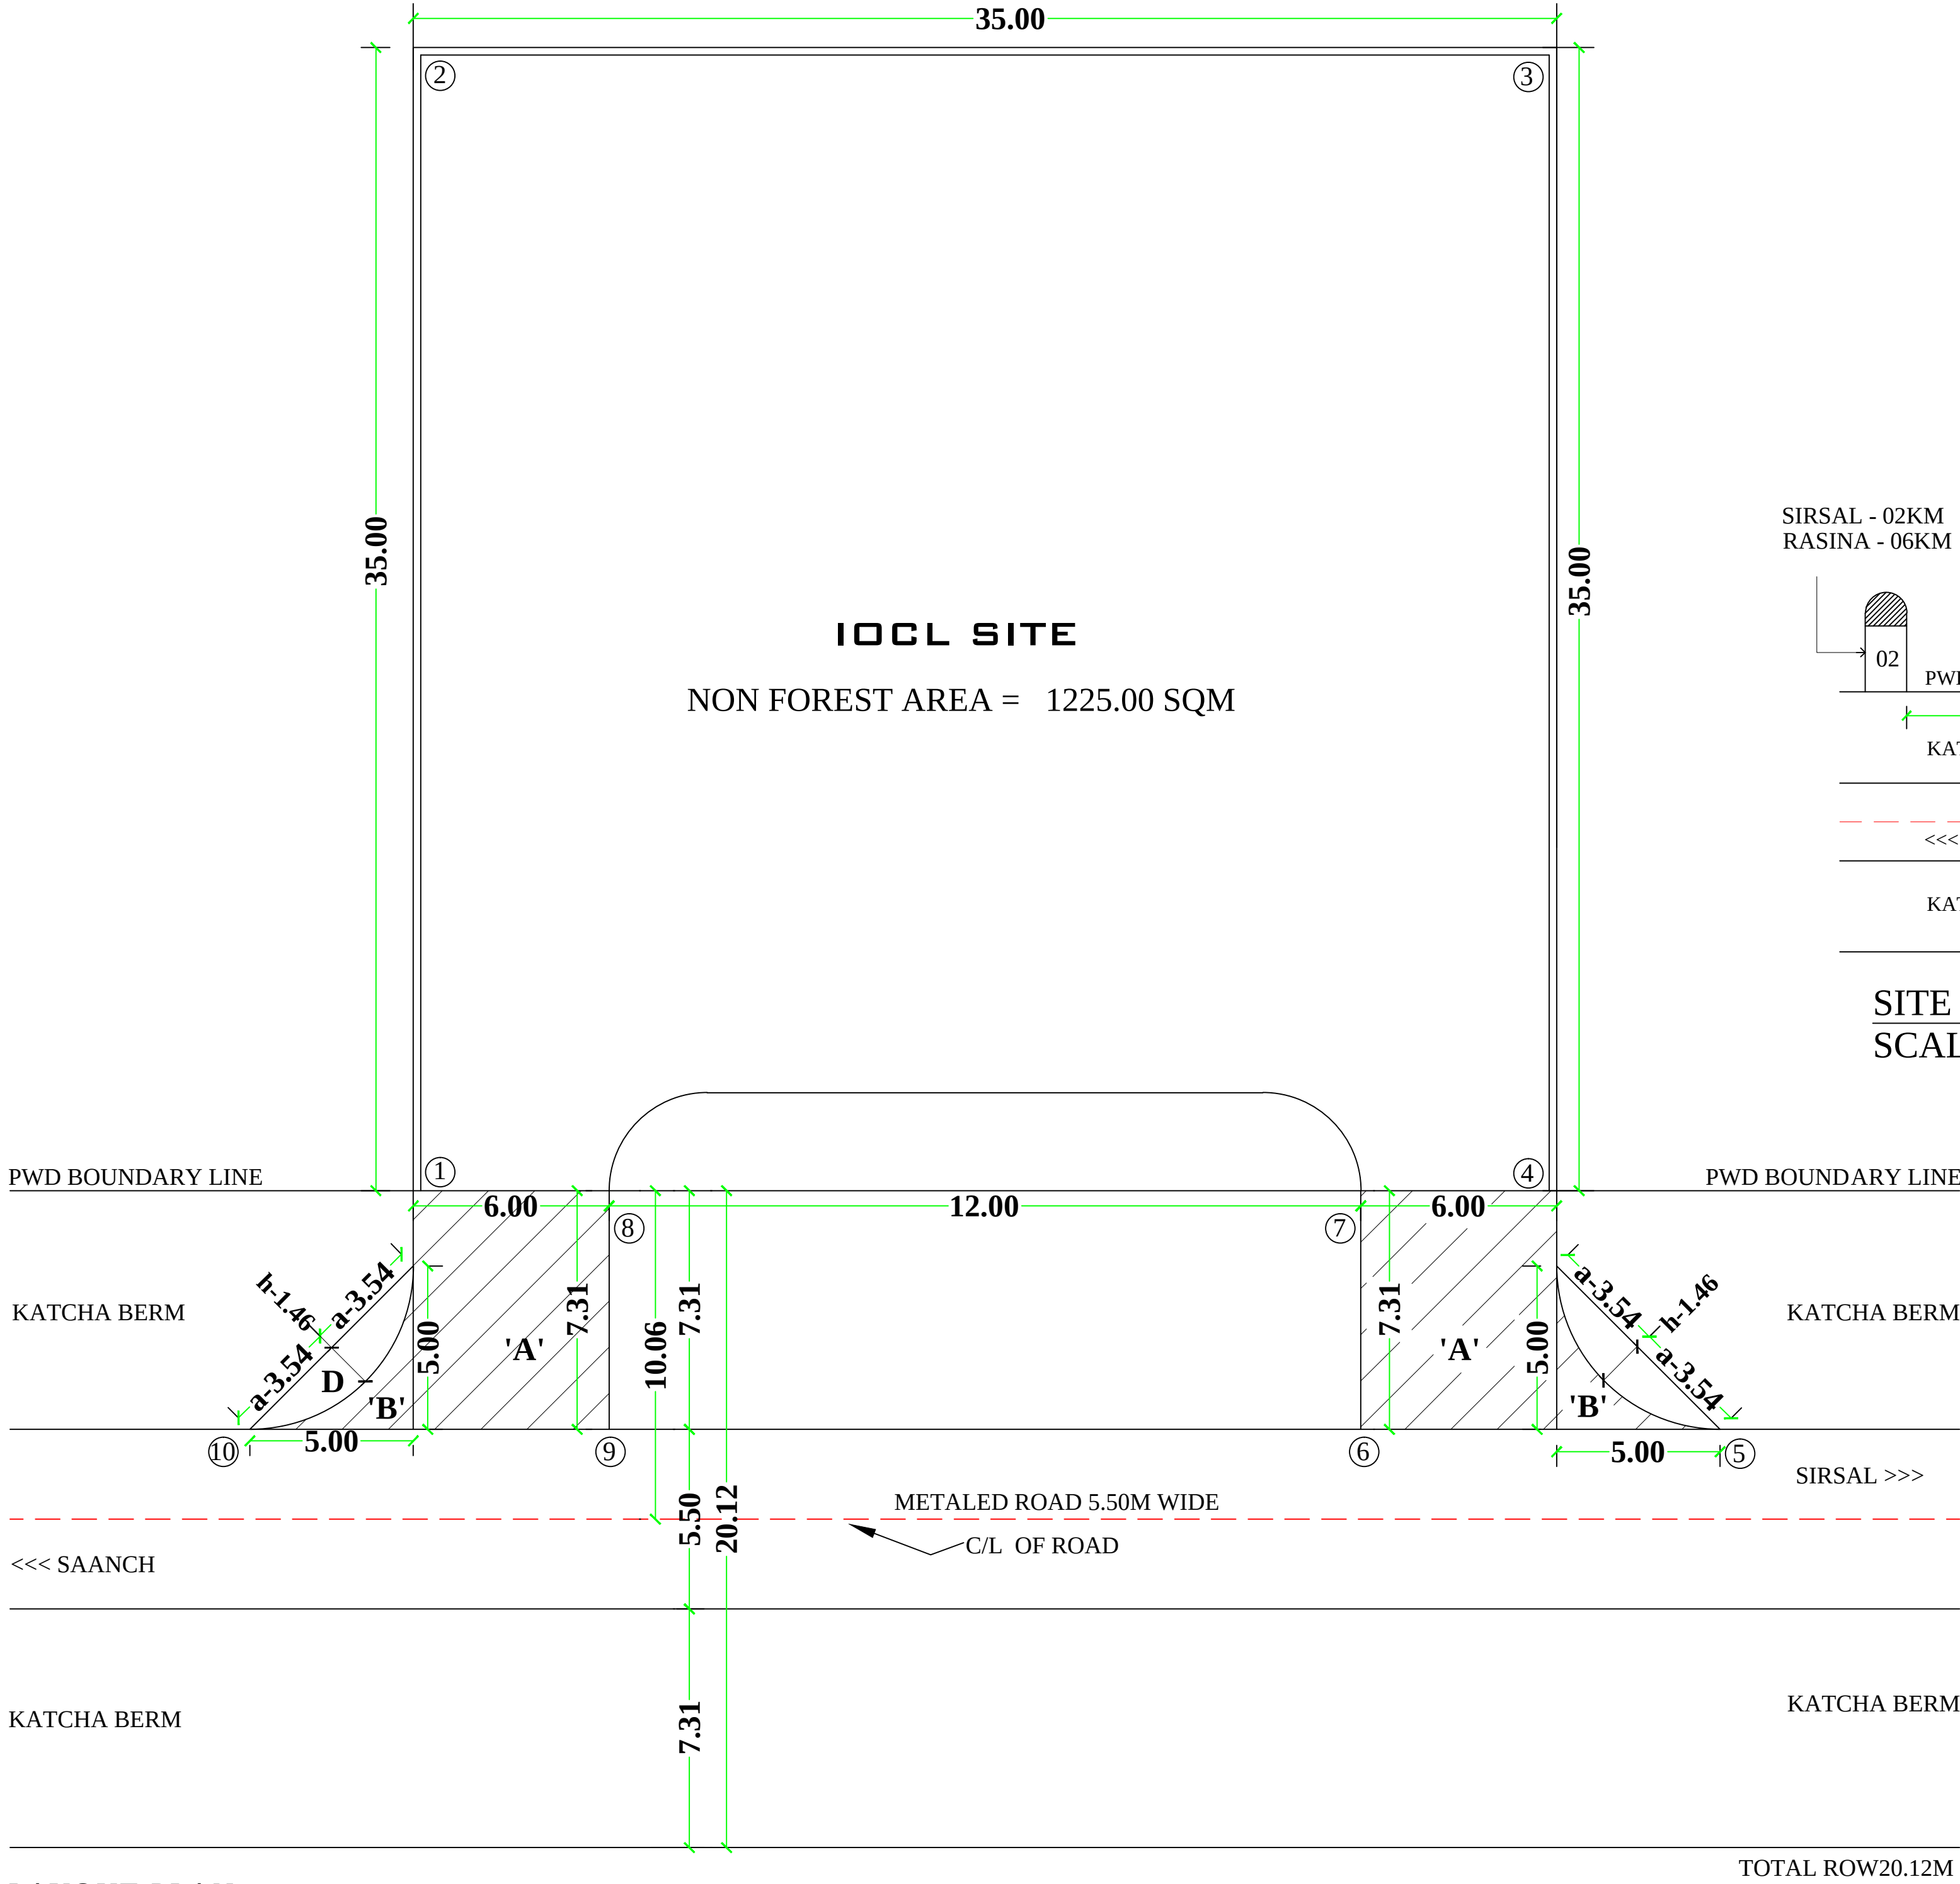

LAYOUT PLAN
SCALE-200

SITE PLAN
SCALE:NTS

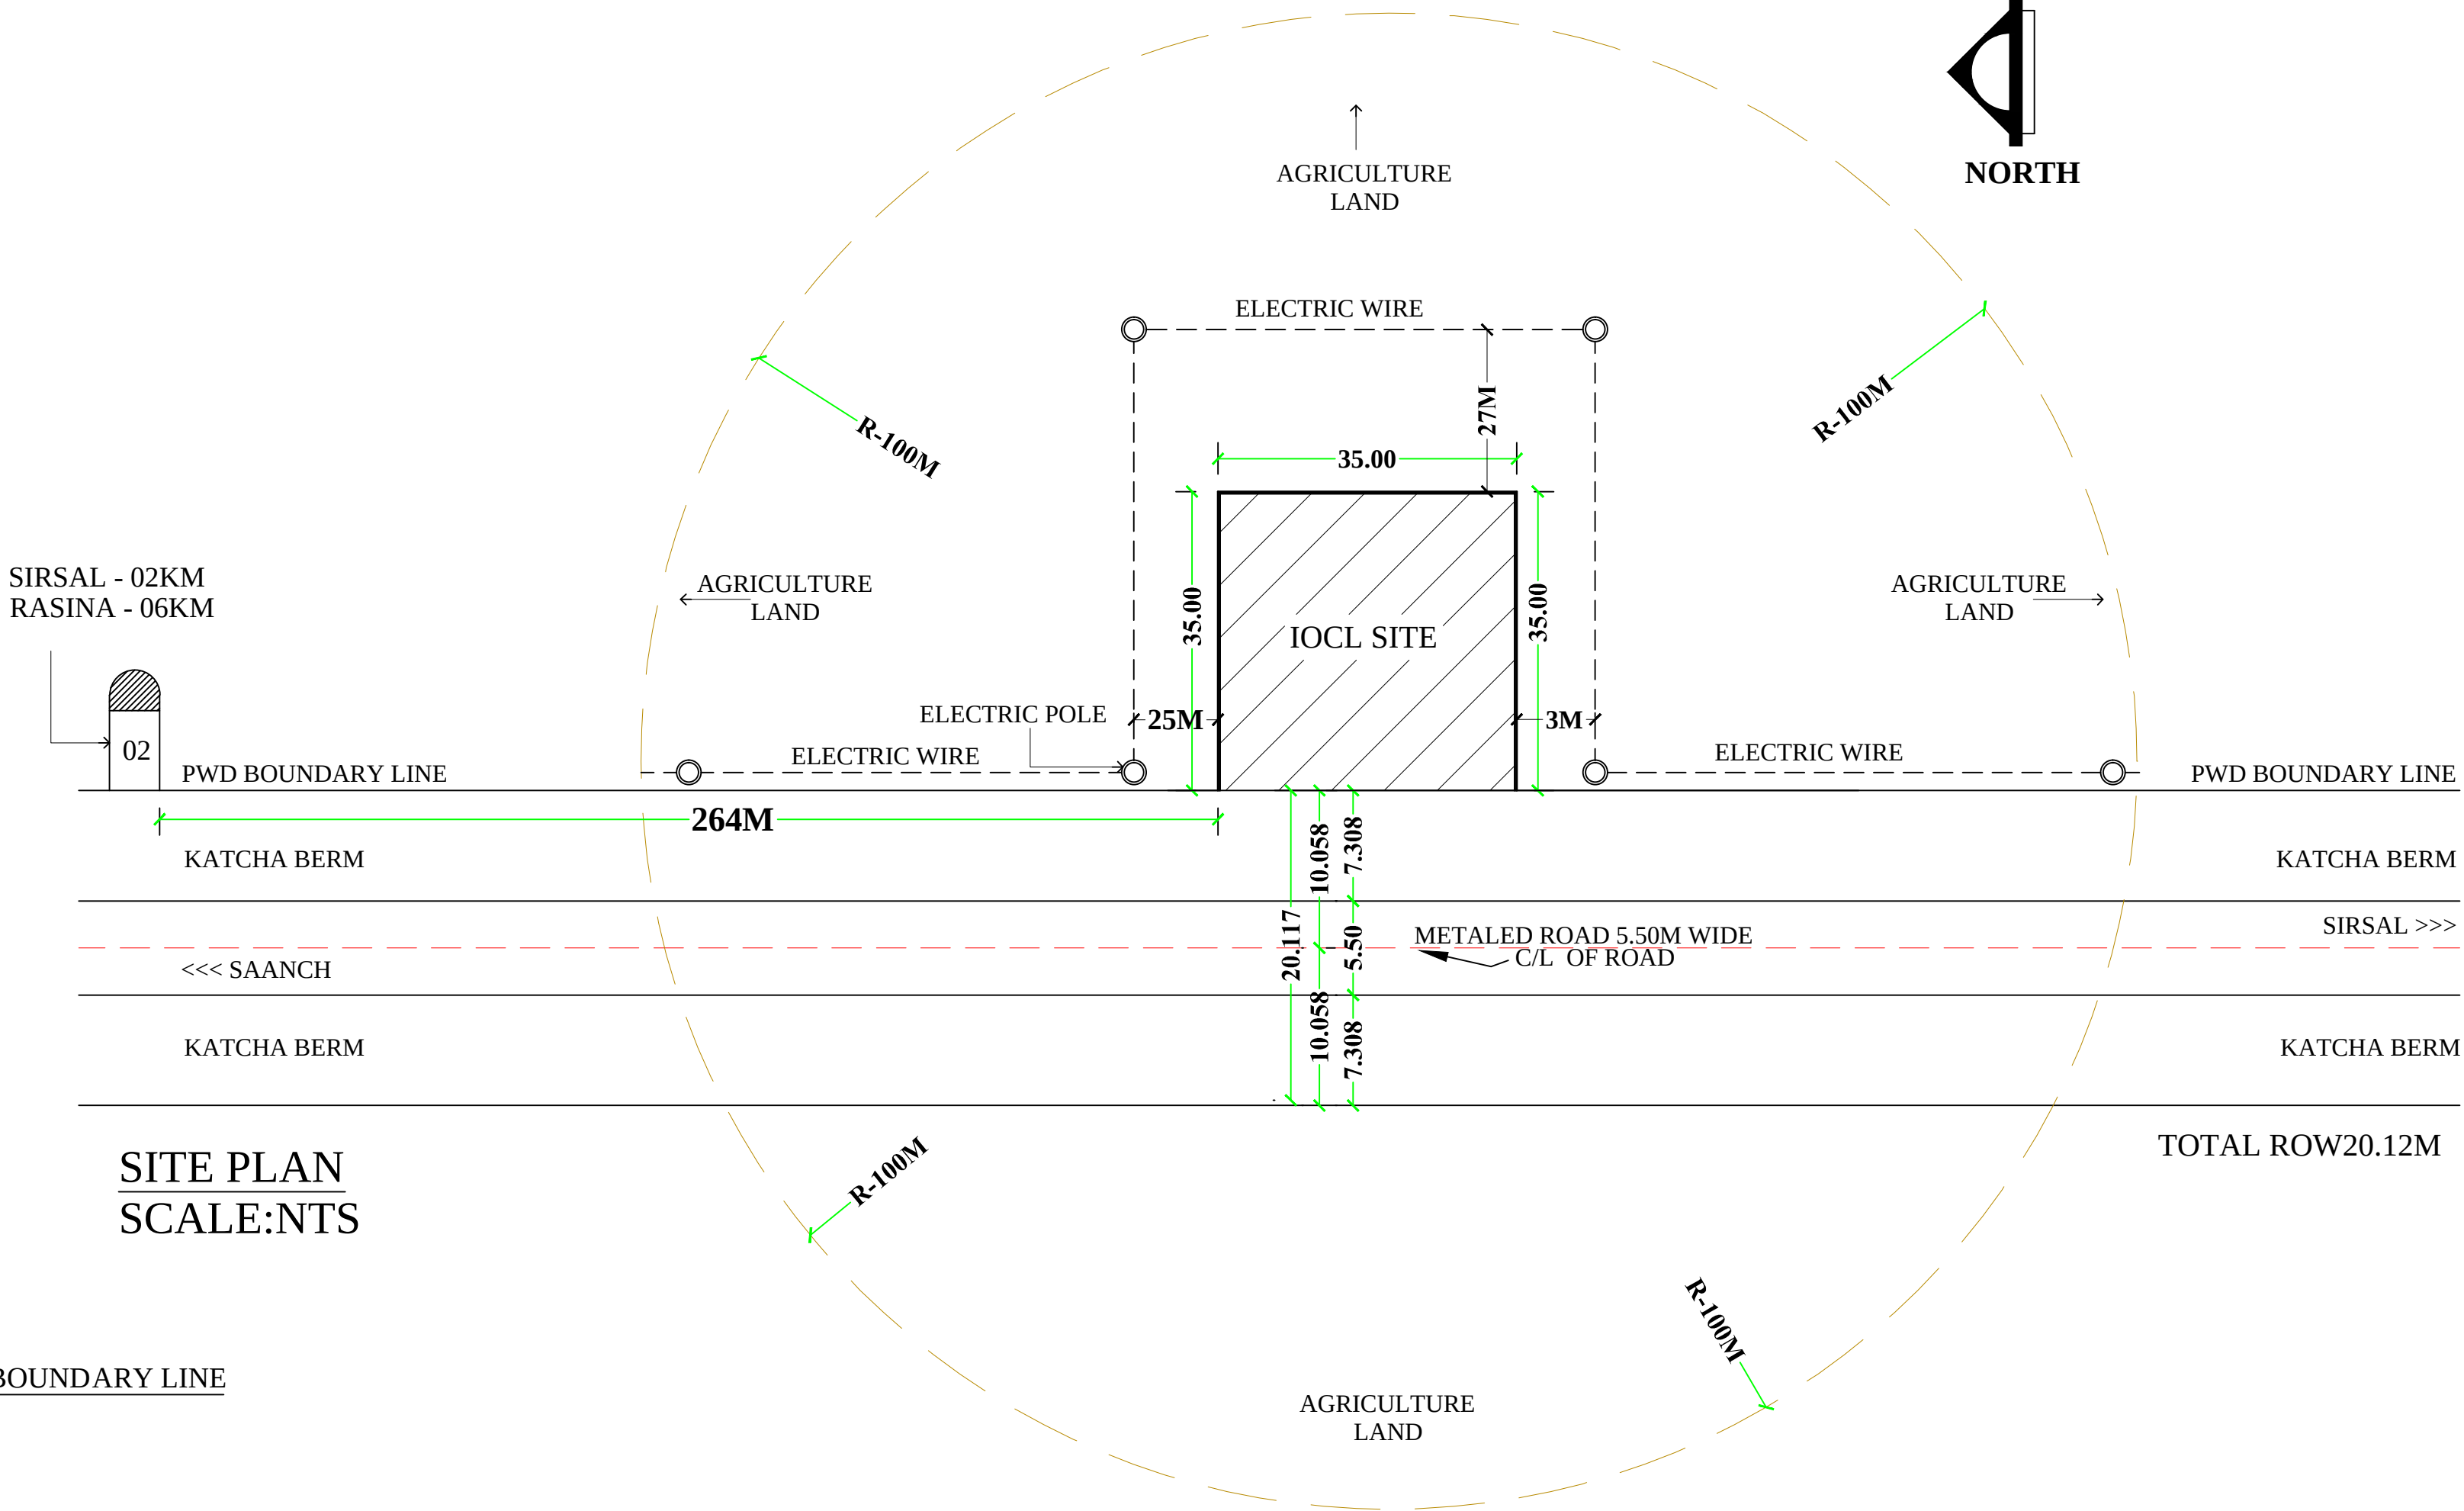

DETAIL OF LATITUDE & LONGITUDE :-

① N-29°42.501' (LATITUDE) E-77°05.795 (LONGITUDE)	⑥ N-29°42.516' (LATITUDE) E-77°05.792 (LONGITUDE)
② N-29°42.503' (LATITUDE) E-77°05.798 (LONGITUDE)	⑦ N-29°42.503' (LATITUDE) E-77°05.797 (LONGITUDE)
③ N-29°42.502' (LATITUDE) E-77°05.799 (LONGITUDE)	⑧ N-29°42.511' (LATITUDE) E-77°05.801 (LONGITUDE)
④ N-29°42.505' (LATITUDE) E-77°05.791 (LONGITUDE)	⑨ N-29°42.504' (LATITUDE) E-77°05.797 (LONGITUDE)
⑤ N-29°42.519' (LATITUDE) E-77°05.791 (LONGITUDE)	⑩ N-29°42.506' (LATITUDE) E-77°05.800 (LONGITUDE)

FOREST AREA :-

AREA 'A' X 2 =2(6.00 x 7.31) =2x43.86 =87.72 SQM
AREA 'B' X 2 =2[($\frac{1}{2}$ x5.00 x 5.00)-(d)] =2[(12.50)-($\frac{4}{3}$ ah)] =2[(12.50) - ($\frac{4}{3}$ x 3.54 x 1.46)] =2(12.50 - 6.89) =2x5.61 =11.22 SQM
TOTAL AREA (A+B) = 87.72 + 11.22 =98.94SQM = 0.009HE.
NON FOREST AREA = 1225.00 SQM

REAL BUILDERS
115/6, ALKA HOSPITAL LANE,
RAILWAY ROAD GHARAUNDA,
DISTT. KARNAL (HARYANA)
Mob. No.9215698555, 9896098555

CHECKED BY

APPROVED BY


SITE/LAYOUT PLAN FOR IOCL KSK ON SIRSAL - SAANCH
ROAD, AT VILLAGE SIRSAL, NEAR KM STONE NO.02, TEHSIL
PUNDRI, DISTT. KAITHAL (HR.)

INDIAN OIL CORPORATION LIMITED,
MARKETING DIVISION,
PANIPAT DIVISIONAL OFFICE,
PANIPAT.



DRAWN BY

PARVEEN GUPTA

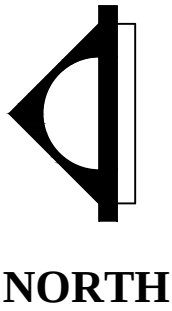

DRG. NO.-
PDO/FOREST/SIRSAL

DATE :29.08.2015

BRIEF RECORD

SITE DATA CHART

LOCATION	KHASRA NO.	POLICE STN./CHOWNKI	RAILWAY STN.	TEHSIL	DISTT.	STATE
SIRSAL	34/9/1	PUNDRI	KAITHAL	PUNDRI	KAITHAL	HARYANA