


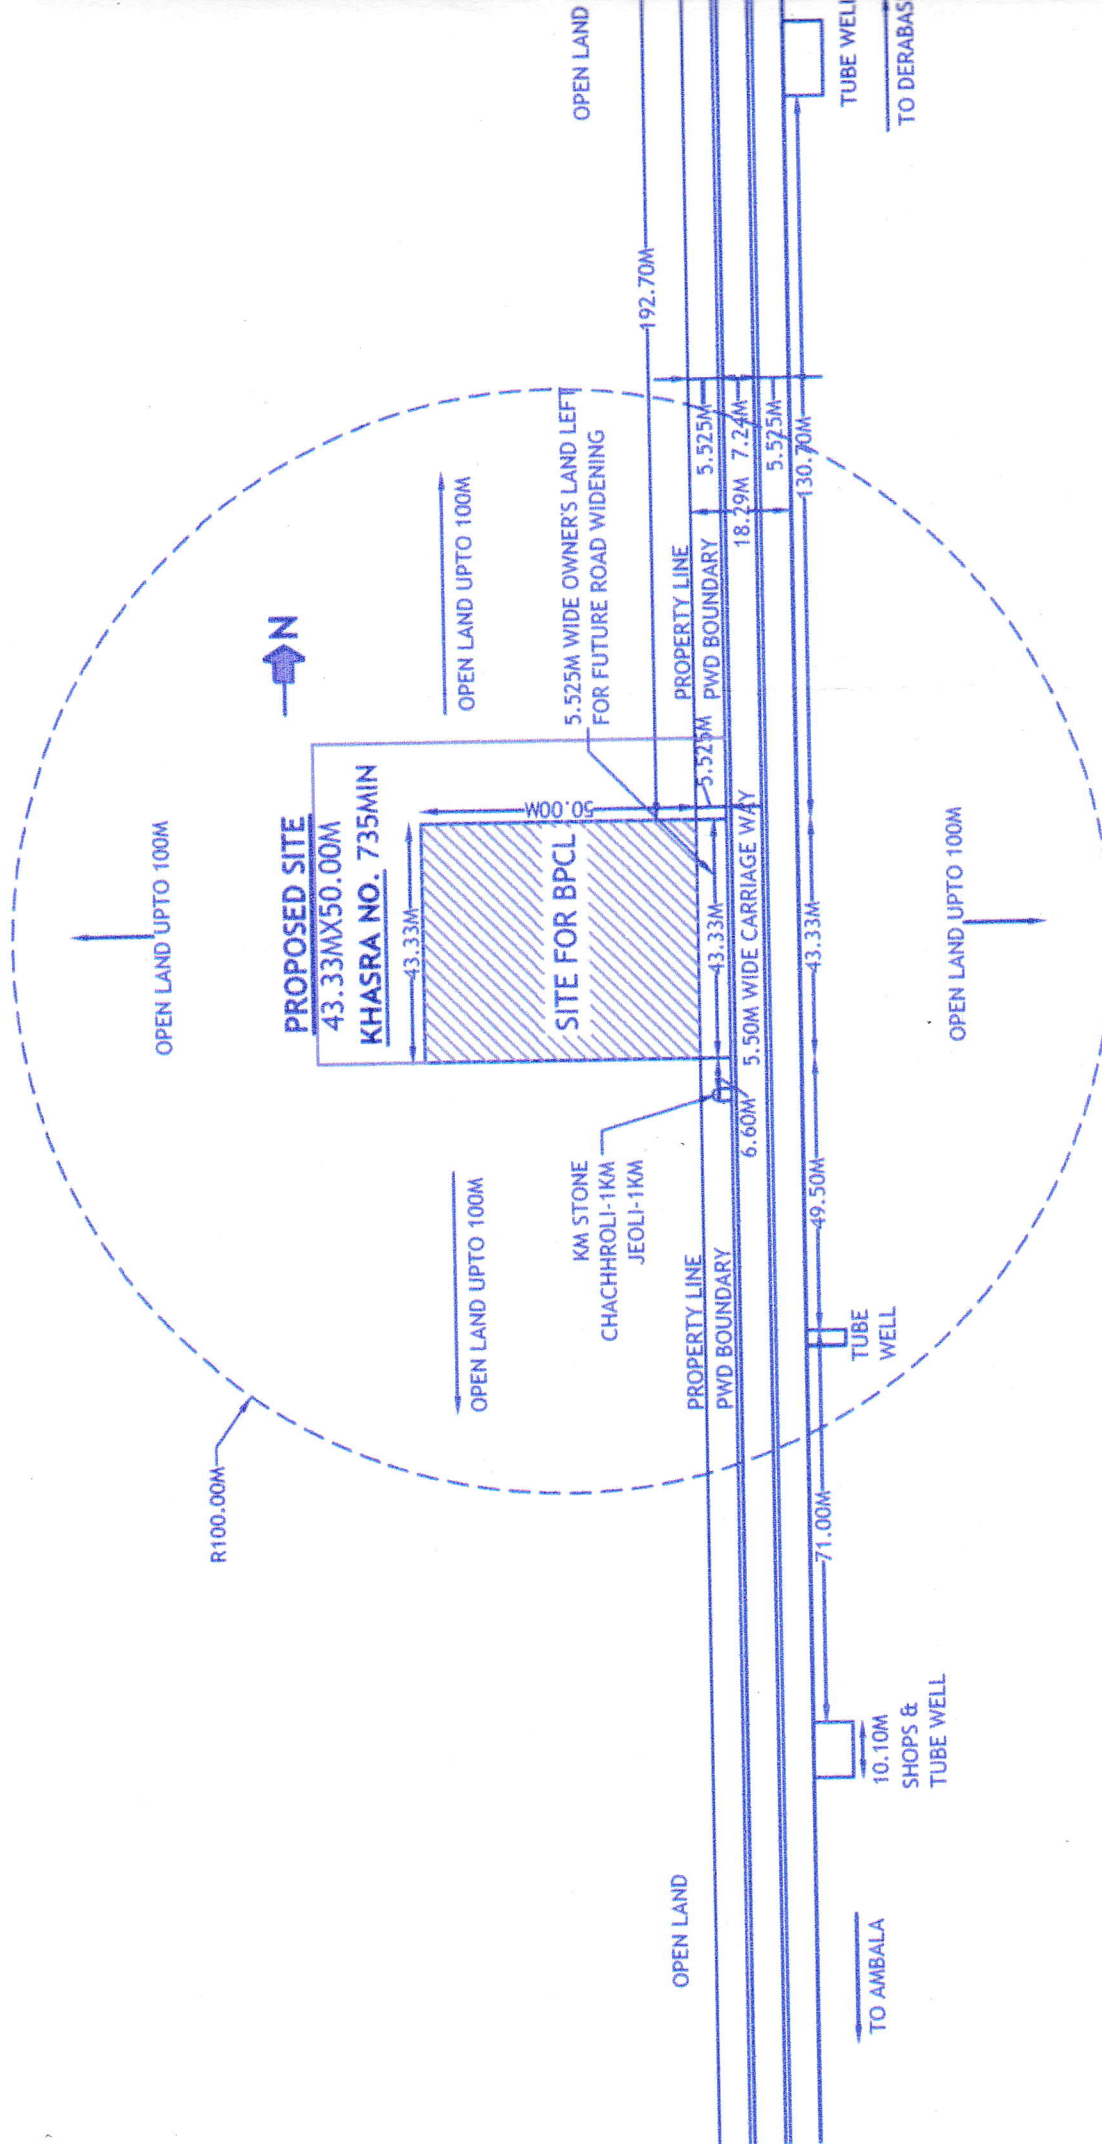

SITE PLAN
SCALE 1:1500

VILLAGE	JEOLI
HASRA NO.	735MIN
KHEWAT NO.	25/23
KHATAUNI NO.	48

ALL TANKS FITTED WITH 0.75H.P.S.T.P.