
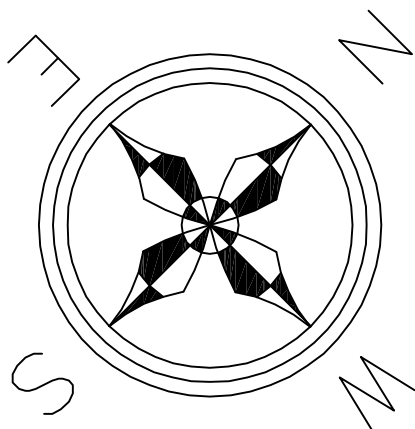


Scanned copy of the Geo-referenced map of the forest land proposed to be diverted prepared by using GPS

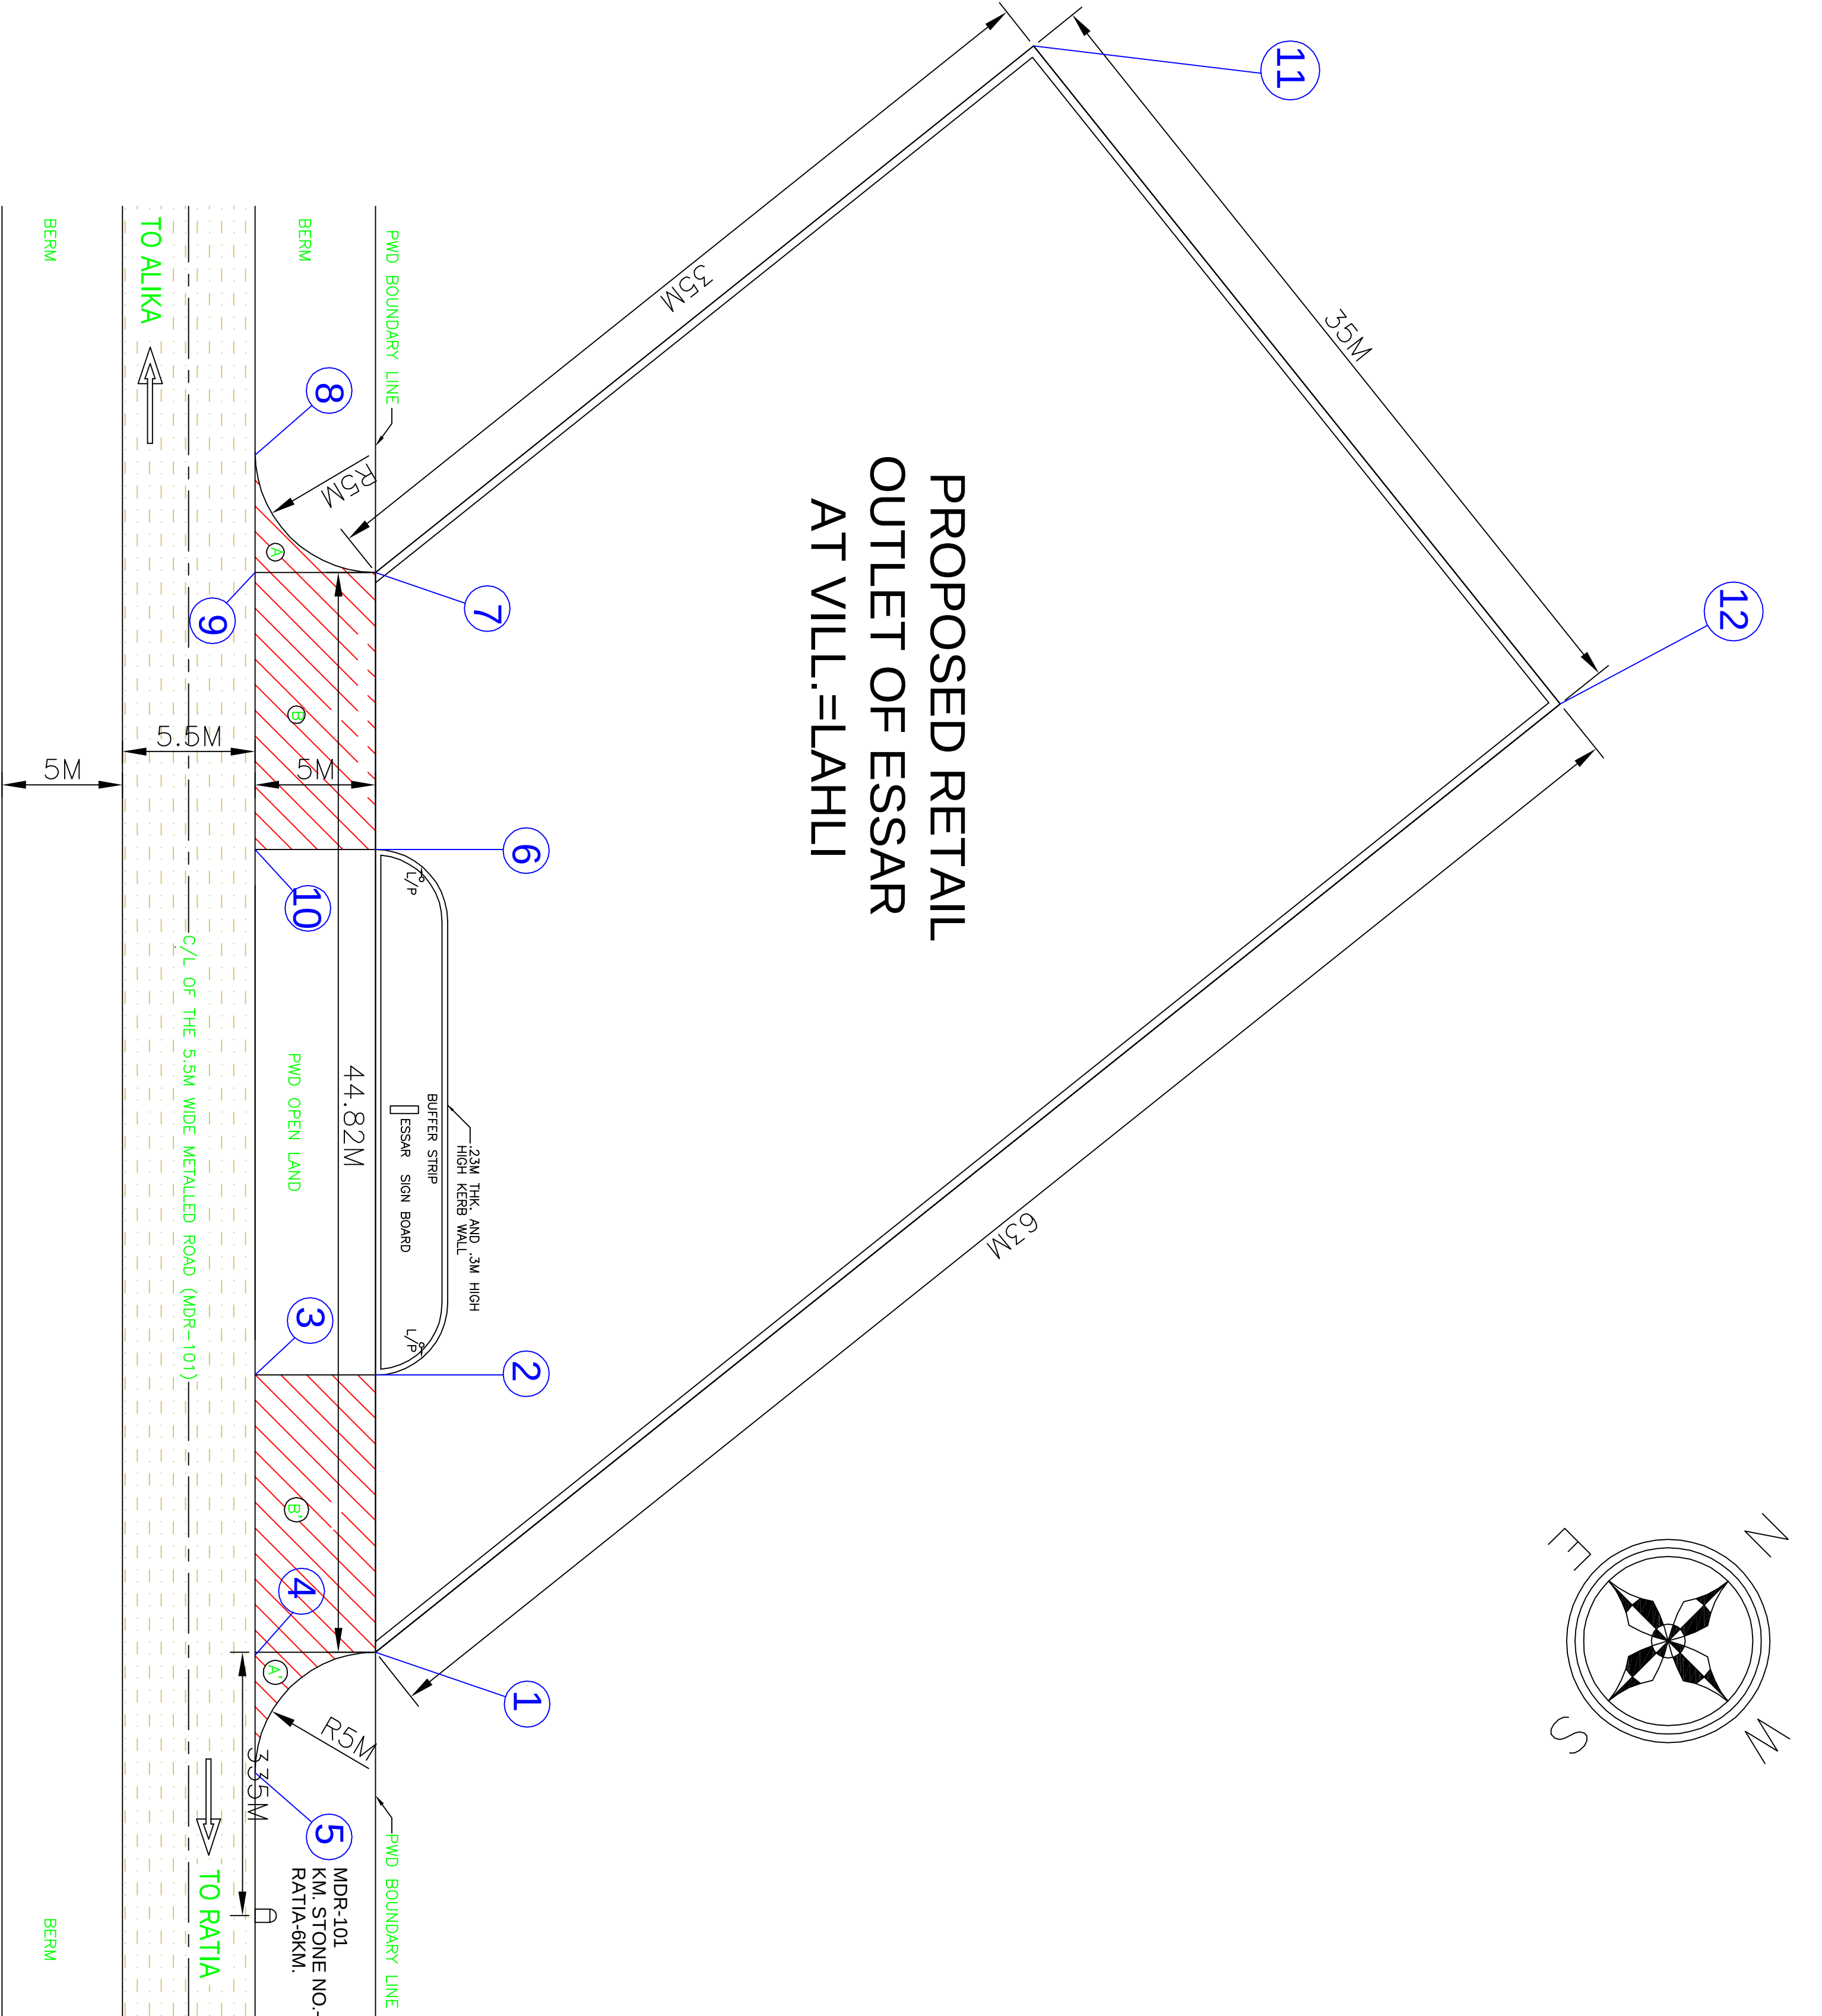

LATITUDE AND LONGITUDE	
1	29°42'21.5"N 75°30'23.4"E 29.705971, 75.506485
2	29°42'21.6"N 75°30'23.1"E 29.706011, 75.506421
3	29°42'21.6"N 75°30'23.1"E 29.705991, 75.506410
4	29°42'21.4"N 75°30'23.3"E 29.705949, 75.506466
5	29°42'21.3"N 75°30'23.4"E 29.705929, 75.506493
6	29°42'22.2"N 75°30'22.3"E 29.706181, 75.506198
7	29°42'22.4"N 75°30'22.1"E 29.706214, 75.506139
8	29°42'22.3"N 75°30'22.0"E 29.706196, 75.506112
9	29°42'22.2"N 75°30'22.1"E 29.706174, 75.506142
10	29°42'22.1"N 75°30'22.3"E 29.706147, 75.506182
11	29°42'23.4"N 75°30'22.1"E 29.706506, 75.506139
12	29°42'23.5"N 75°30'23.3"E 29.706523, 75.506474

-  PASSAGE THROUGH FOREST LAND
-  MAJOR DISTRICT ROADS
-  PWD OPEN LAND

LAND DETAIL	
VILLAGE = LAHLI	KHASRA NO. 38
TEHSIL = RATIA	KILA NO. = 19.22/2.
DISTRICT = FATEHABAD	
STATE = HARYANA	
NEAREST RAILWAY STATION = JAWALPUR	
NEAREST POLICE STATION = RATIA	
TOTAL PLOT AREA = 1715.00 SQM.	
TOTAL BUILDING AREA = 33.098 SQM.	

LAYOUT PLAN
SCALE : 1:150

FOREST AREA CALCULATION
PROTECTED FOREST FOR APPROACH ROAD

$A+A' = 2 (11.5 \times 5) = 115.00 \text{ SQM.}$
 $B+B' = 2 (1/2 \times 5 \times 5 - 2/3 \times 7.07 \times 1.46) = 2 (12.50 - 6.88) = 11.24 \text{ SQM.}$
TOTAL = 126.24 SQM. OR 0.0126 HAC.

For: Essar Oil Limited
Authorized Signatory

		ESSAR OIL LTD.	
FUELING STATION			
TITLE			
PROPOSED LAYOUT PLAN SHOWING & SITE PLAN ON RATIA - ALIKA ROAD			
VILLAGE=LAHLI, TEHSIL=RATIA, DISTRICT=FATEHABAD (HARYANA)			
DRAWN BY : MTO		DRAWING NO : EOL-HR-075	
CHKD. BY : —		PIN CODE NO : 125051	
APPD BY : —			
SCALE : 1: 125			
DATED : 20.03.2015		REV: R0	