


SITE PLAN

NAME OF WORK :- FOOD PARK AT INDUSTRIAL ESTATE, TIPPL.

27.0276 N  
92.5941 E

27.0276 N  
92.5973 E

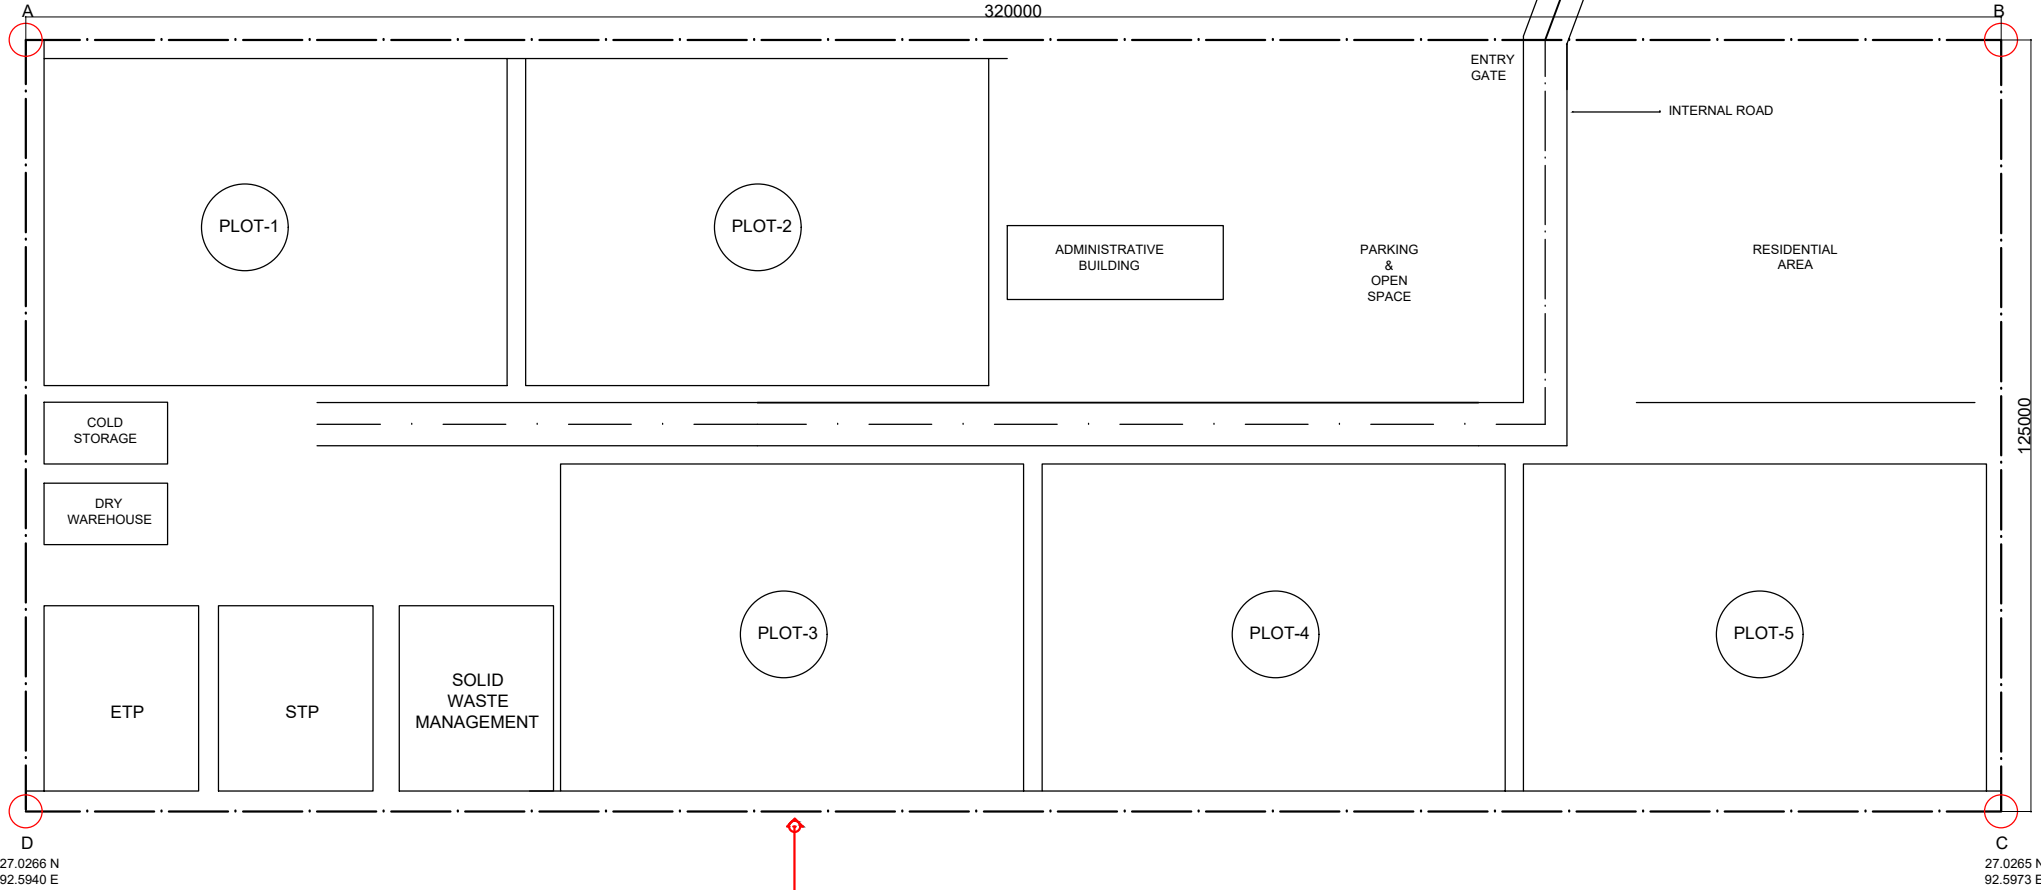

PROPOSED AREA = 4.00 HECTARES

GOVERNMENT OF ARUNACHAL PRADESH DEPARTMENT OF INDUSTRIES	
DRAWING No.1	SITE PLAN
IMPLEMENTING AGENCY	Executive Engineer Water Resources Department Bomdila