


Scanned copy of the Geo-referenced map of the forest land proposed to be diverted prepared by using GPS

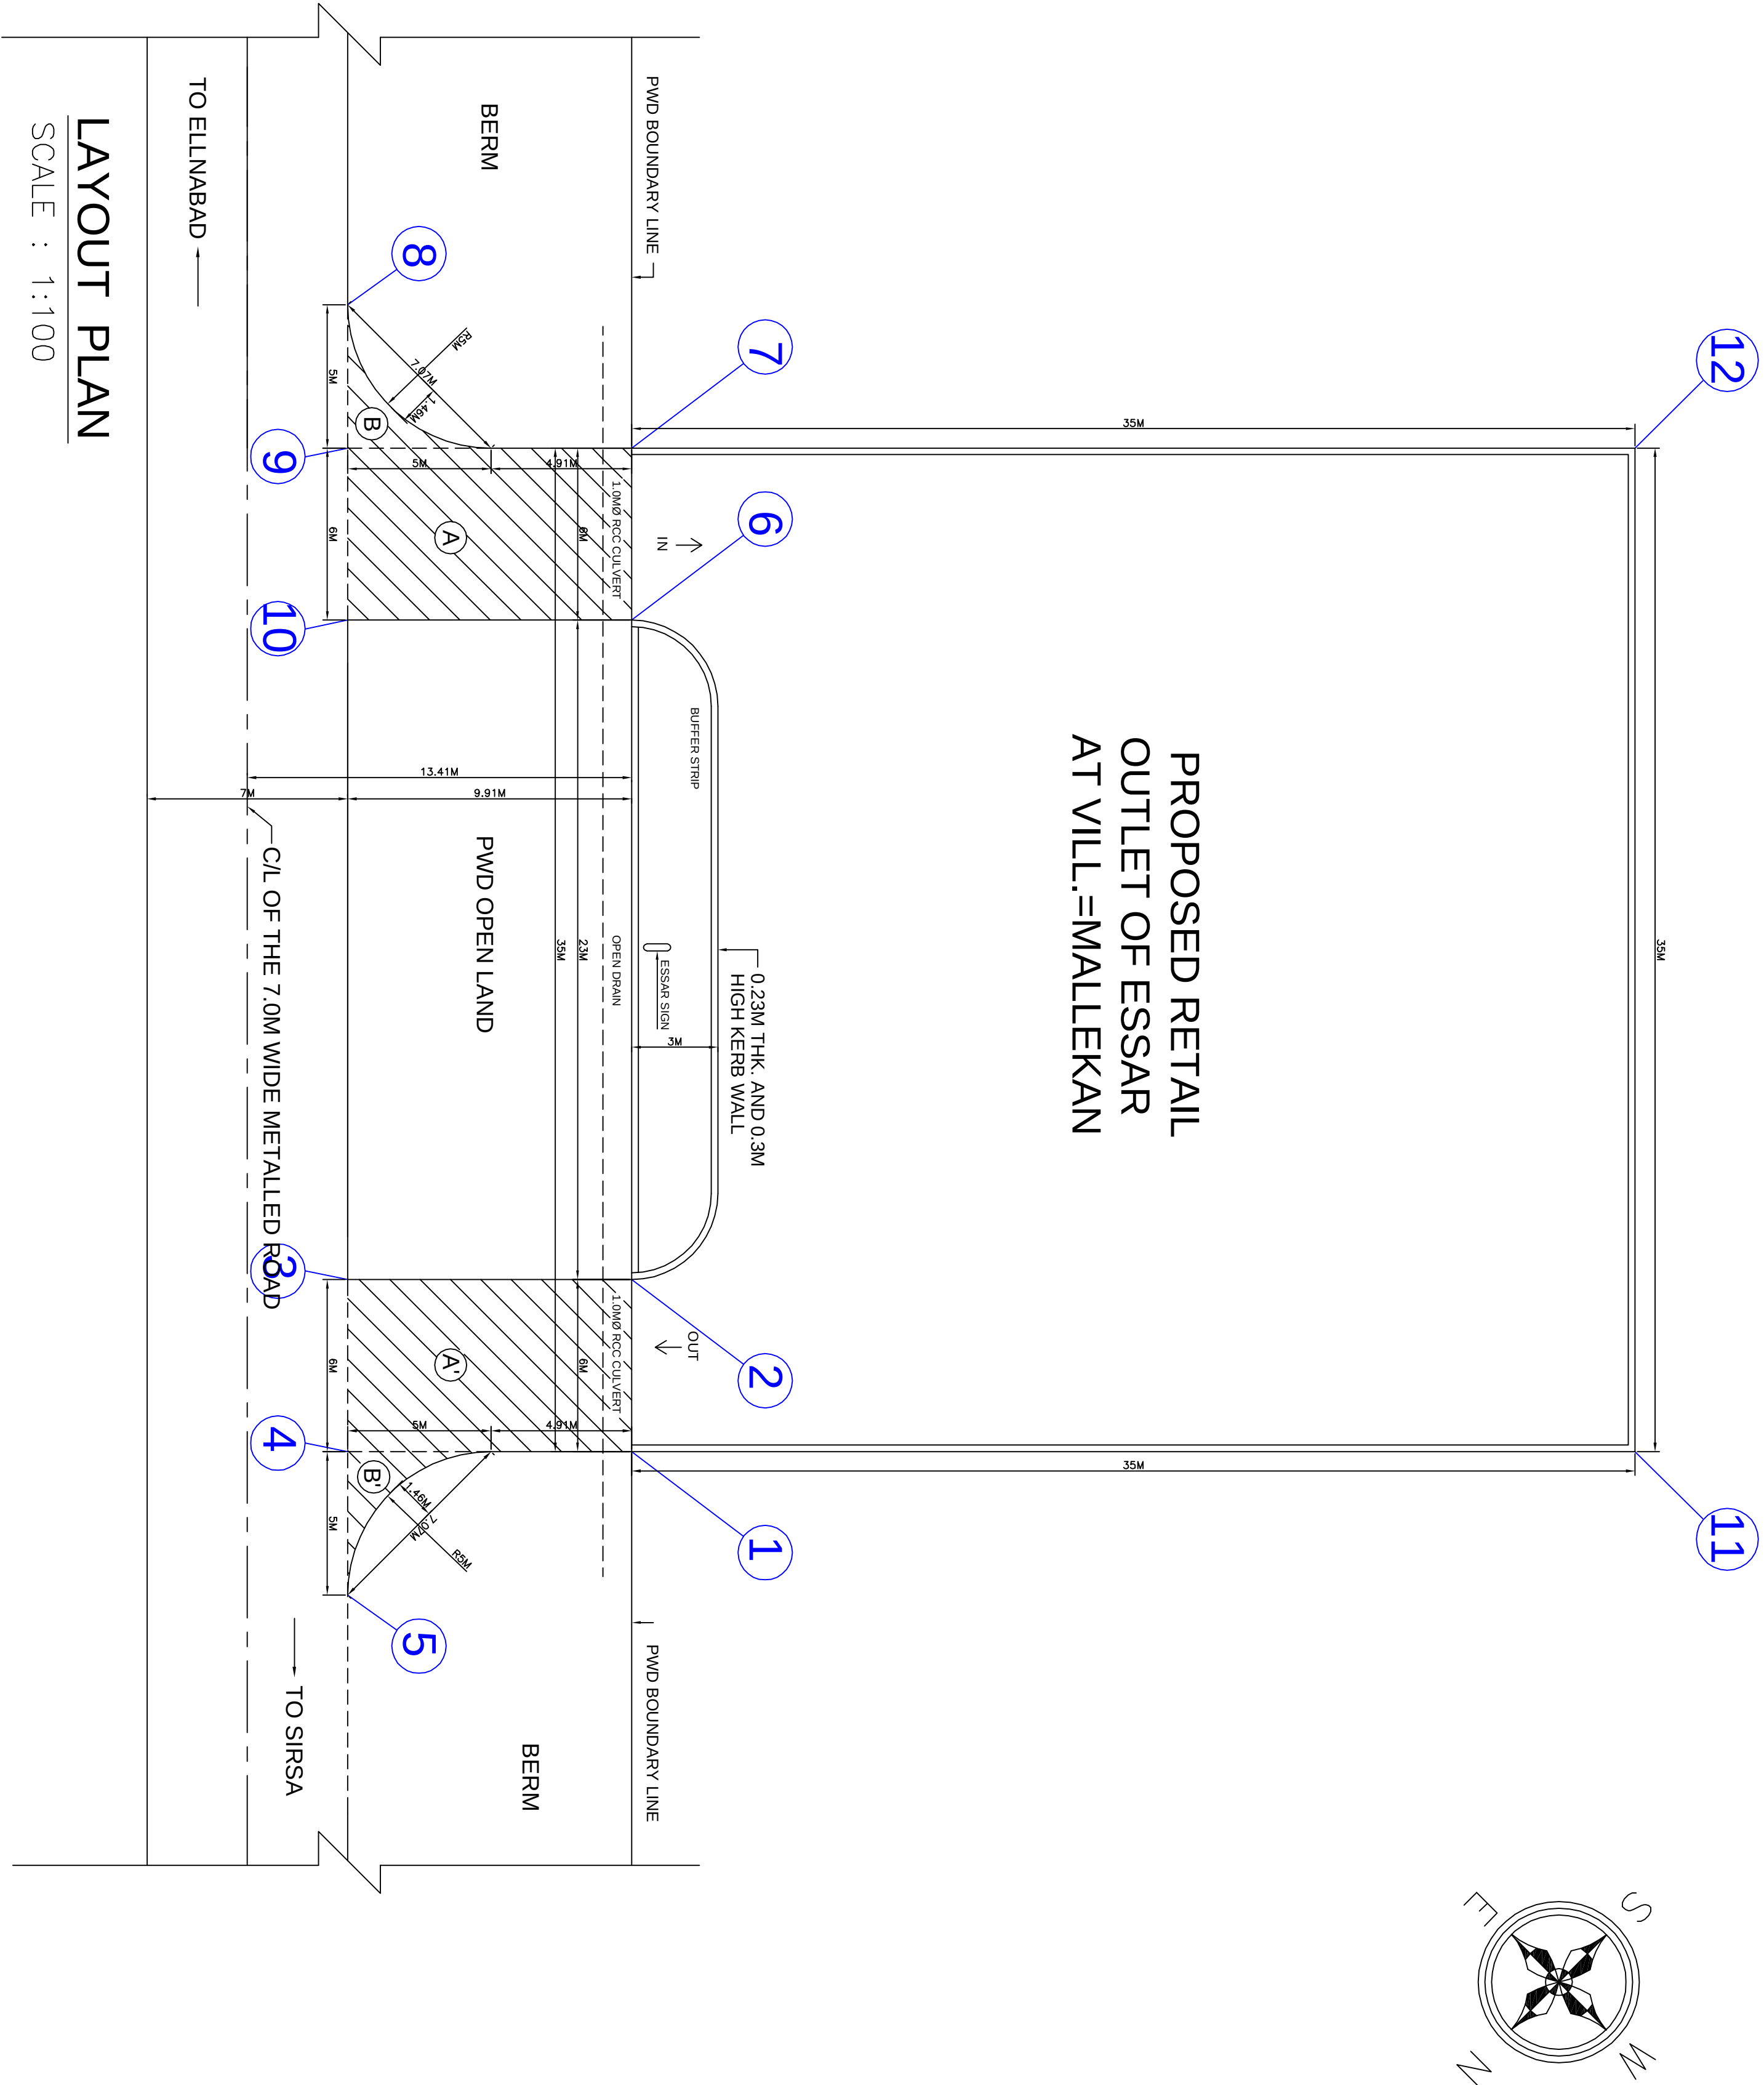

LAYOUT PLAN
SCALE : 1:100

LAYOUT PLAN
SCALE : 1:150

For: Essar Oil Limited
Authorized Signatory

FOREST AREA CALCULATION	
PROTECTED FOREST FOR APPROACH ROAD	
A+A'	= 2 (9.91 x 6) = 118.92 SQM.
B+B'	= 2 (1/2 x 5 x 5 - 2/3 x 7.07 x 1.46)
	= 2 (12.50 - 6.88) = 11.24 SQM.
TOTAL	= 130.16 SQM. OR 0.0130 HAC.

LATITUDE AND LONGITUDE	
1	29°25'58.1"N 74°53'17.9"E 29.432798, 74.888303
2	29°25'58.2"N 74°53'17.7"E 29.432824, 74.888260
3	29°25'57.9"N 74°53'17.8"E 29.432755, 74.888263
4	29°25'57.9"N 74°53'17.9"E 29.432748, 74.888299
5	29°25'57.9"N 74°53'18.0"E 29.432747, 74.888337
6	29°25'58.3"N 74°53'16.7"E 29.432851, 74.887980
7	29°25'58.3"N 74°53'16.5"E 29.432854, 74.887929
8	29°25'57.9"N 74°53'16.4"E 29.432759, 74.887903
9	29°25'57.9"N 74°53'16.6"E 29.432753, 74.887947
10	29°25'57.9"N 74°53'16.7"E 29.432756, 74.887983
11	29°25'59.4"N 74°53'18.0"E 29.433158, 74.888324
12	29°25'59.4"N 74°53'16.6"E 29.433158, 74.887938

- PASSGE THROUGH FOREST LAND
- MAJOR DISTRICT ROADS
- PWD OPEN LAND

LAND DETAIL	KHEWAT NO. 164
VILLAGE = MALLEKAN	
TEHSIL = SIRSA	KHATAJUNI NO. 250
DISTRICT = SIRSA	
STATE = HARYANA	
NEAREST RAILWAY STATION = SIRSA	
NEAREST POLICE STATION = MALLEKAN	
TOTAL PLOT AREA = 1125.00 SQM.	KILA No. 89/3/1/2(0-11), 89/3/2(2-14)
TOTAL BUILDING AREA = 32.51 SQM.	

ESSAR ENERGY
ESSAR OIL LTD.

FUELING STATION

TITLE	PROPOSED LAYOUT PLAN SHOWING & SITE PLAN ON SIRSA-ELLNABAD ROAD
	VILLAGE-MALLEKAN, TEHSIL & DISTRICT - SIRSA (HARYANA)
DRAWN BY : MTO	DRAWING NO. : EOL-HR-0867
CHKD. BY : -	PIN CODE NO. : 125055
APPD BY : -	
SCALE : 1:150	
DATED : 08.02.2016	REV: RO