


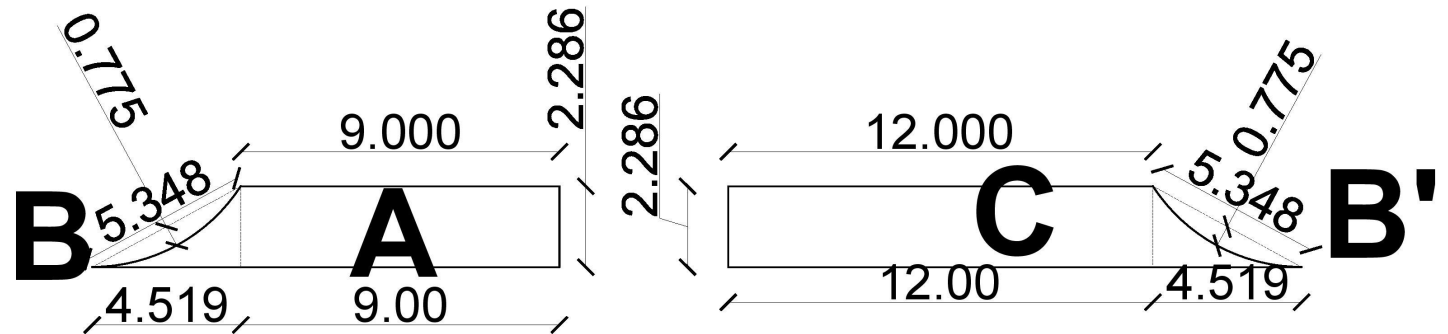

APPROACH ROAD AREA


AREA A+C = (9.00 X 2.286) + (12.00 X 2.286)
 = 20.574 + 27.432
 = 48.006 SQMT.

AREA B+B' = $2(\frac{1}{2} \times 4.519 \times 2.286 - \frac{2}{3} \times 5.348 \times 0.775)$
 = 2(5.165 - 2.763)
 = 4.804 sqmt.

TOTAL AREA = 48.006 + 4.804
 = 52.81 sqmt.
 = 0.0053 HECTARES

TOTAL SITE AREA
 VILLAGE
 TEHSIL
 DISTRICT
 STATE

2.0411 HECTARES
 GUHNA
 SONIPAT
 SONIPAT
 HARYANA

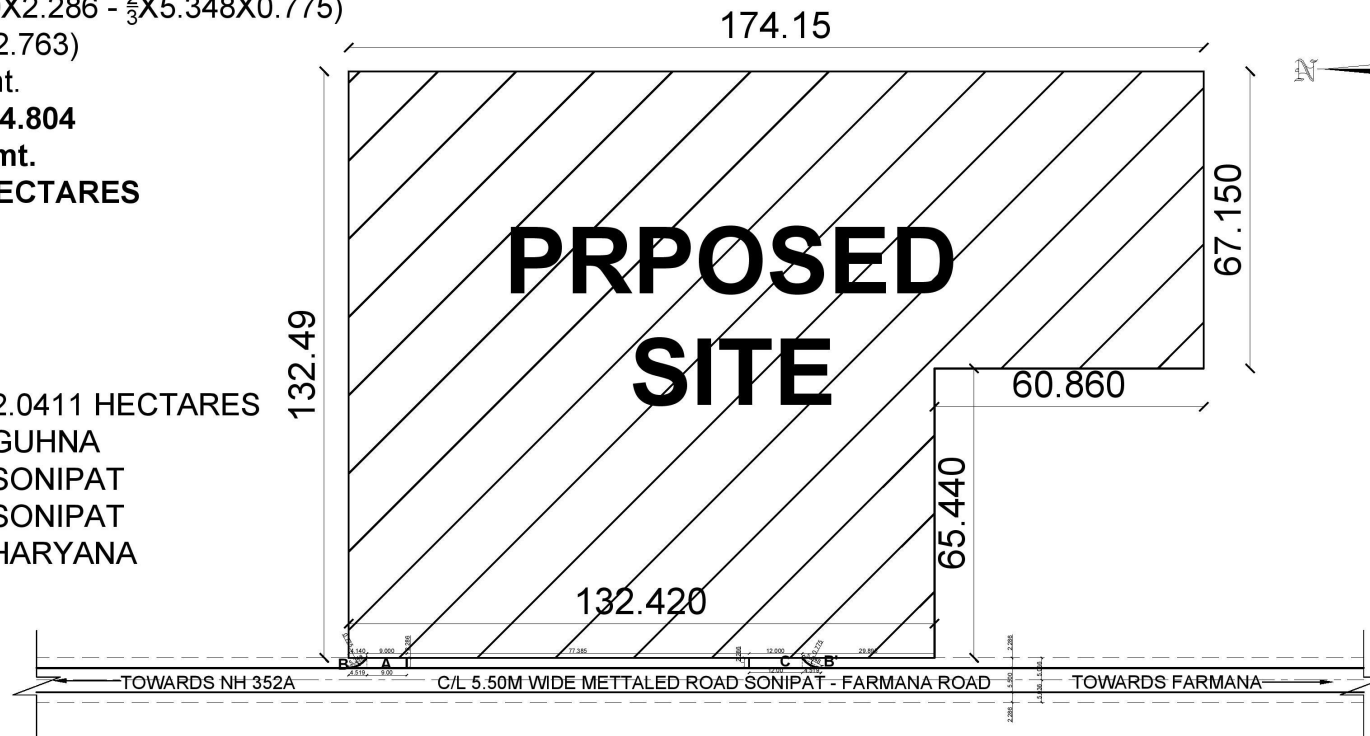

OWNER:	
For PRATITHI ORGANIC FOODS PVT. LTD. Tapan Ray, Director Pratithi Organic Foods Private Limited Village - Guhna, Teh. & Distt. - Sonipat	
ARCHITECT:	
DRAWING NAME: SITE PLAN	
SCALE: NTS	PLOT SIZE: 2.0411 HECTARES
CLIENT NAME: PRATITHI ORGANIC FOODS PRIVATE LIMITED PROPOSED SITE PLAN FOR PRATITHI ORGANIC FOODS PRIVATE LIMITED VILLAGE - GUHNA TEH. - SONIPAT, DISTT. - SONIPAT (HARYANA)	
DATE: 20/10/2021	DRG. NO.: 01
DRAWN BY:	
PRINCIPAL ARCHITECT: AR. NISHANT SINGLA ARCHITECTS & INTERIOR DESIGNERS	