


SITE PLAN OF FOREST LAND FOR APPROACH ACCESS ROAD TO GODOWN FOR SMT. VANDNA SOOD W/O SH. ANUJ SOOD SITUATED AT VILLAGE SUKHIABAD NEAR DHAOBIGHAT TO SHANI MANDIR ROAD, TEHSIL & DISTT. HOSHIARPUR (PUNJAB).

H.B.NO.=359, KHEWET NO=^{68 185}_{67 179} KHANTANI NO.=75, 199, 200,
KHASRA NO. =⁴⁹⁵₃₄₈(6-1), ⁴⁹⁵₃₄₈(3-0)

TOTAL AREA OF
NON FOREST LAND
=1470.63 SQ.MT.
=0.147 Ha.

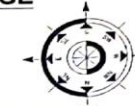

SCALE =1M=2CM

AREA OF 2A
=2[X2.0MX2.0M- $\frac{1}{2}$ X2.82MX0.12M]
=2[2.0 SQ.MT-0.22 SQ.MT]
=2[1.78 SQ.MT]
=3.56 SQ.MT

AREA OF 2B
=2(6.0MX11.58M)
=138.96 SQ.MT

TOTAL PROTECTED AREA
AREA OF 2A = 3.56 SQ.MT
AREA OF 2B = 138.96 SQ.MT
TOTAL AREA = 142.52 SQ.MT
=143 SQ.MT


=0.0143 HECT.

SIGNATURE OF APPLICANT

Vandna

DRAWN BY

Divisional Forest Officer
Hoshiarpur Forest Division
Hoshiarpur, 29/10/2021

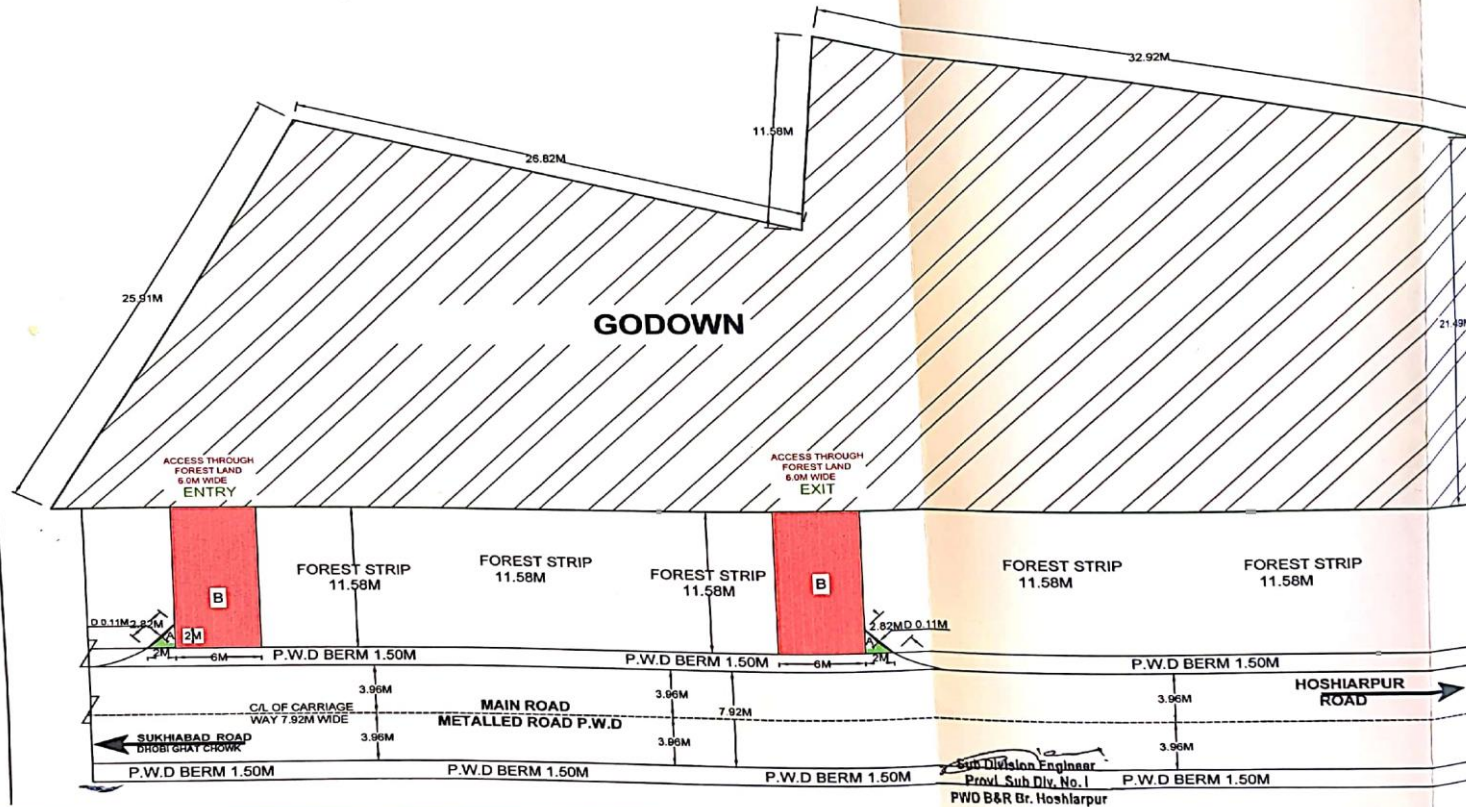

Sub Division Engineer
Prvt. Sub Div. No. 1
PWD B&R Br. Hoshiarpur