

4122157

SITE SITUATED AT : ON RAMGHAT ROAD, AT KM. STONE NO.-15 (LHS), AT KHASRA NO.- 1470, VILLAGE- UKLANA, TEHSIL- KOIL DISTRICT- ALIGARH, UTTAR PRADESH.

<u>ENTRY (A)</u>				
LENGTH (in M)	BREADTH (in M)	AREA (A1) (in M ²)	CURVED AREA A2 (in M ²)	TOTAL AREA (A= A1+A2) (in M ²)
11.50	19.36	186.825	47.03	233.855

<u>MIDDLE (C)</u>			
LENGTH (in M)	BREADTH (in M)	AREA (EFGH) (in M ²)	TOTAL AREA (in M ²)
12.00	19.36	300.00	300.00

<u>EXIT (B)</u>				
LENGTH (in M)	BREADTH (in M)	AREA (B1) (in M ²)	CURVED AREA B2 (in M ²)	TOTAL AREA (A= B1+B2) (in M ²)
11.50	19.36	186.825	47.03	233.855

TOTAL AFFECTED FOREST LAND =

A + B + C

= 233.855 + 233.855 + 300.00

= 767.71 Sq.Mt. OR 768.0 sq.MT.

= 0.0768 HA.

Countersigned

Essar Oil Limited
Authorized Signatory

Divisional Director
Social Forestry Division
Aligarh

(Diwakar Kumar Vashishth)
Divisional Director,
Social Forestry Division, Aligarh


Date 29.10.2022

ESSAR ENERGY **Essar Oil Limited**

Countersigned



REGISTRATION NO. 1	CHECKED BY	APPROVED BY
UP - W - 1701		
EXPIRATION LICENSE NO.	DATE: MAY, 2015	DWG. NO. CDA4455-00070
SCALE: AS SHOWN		

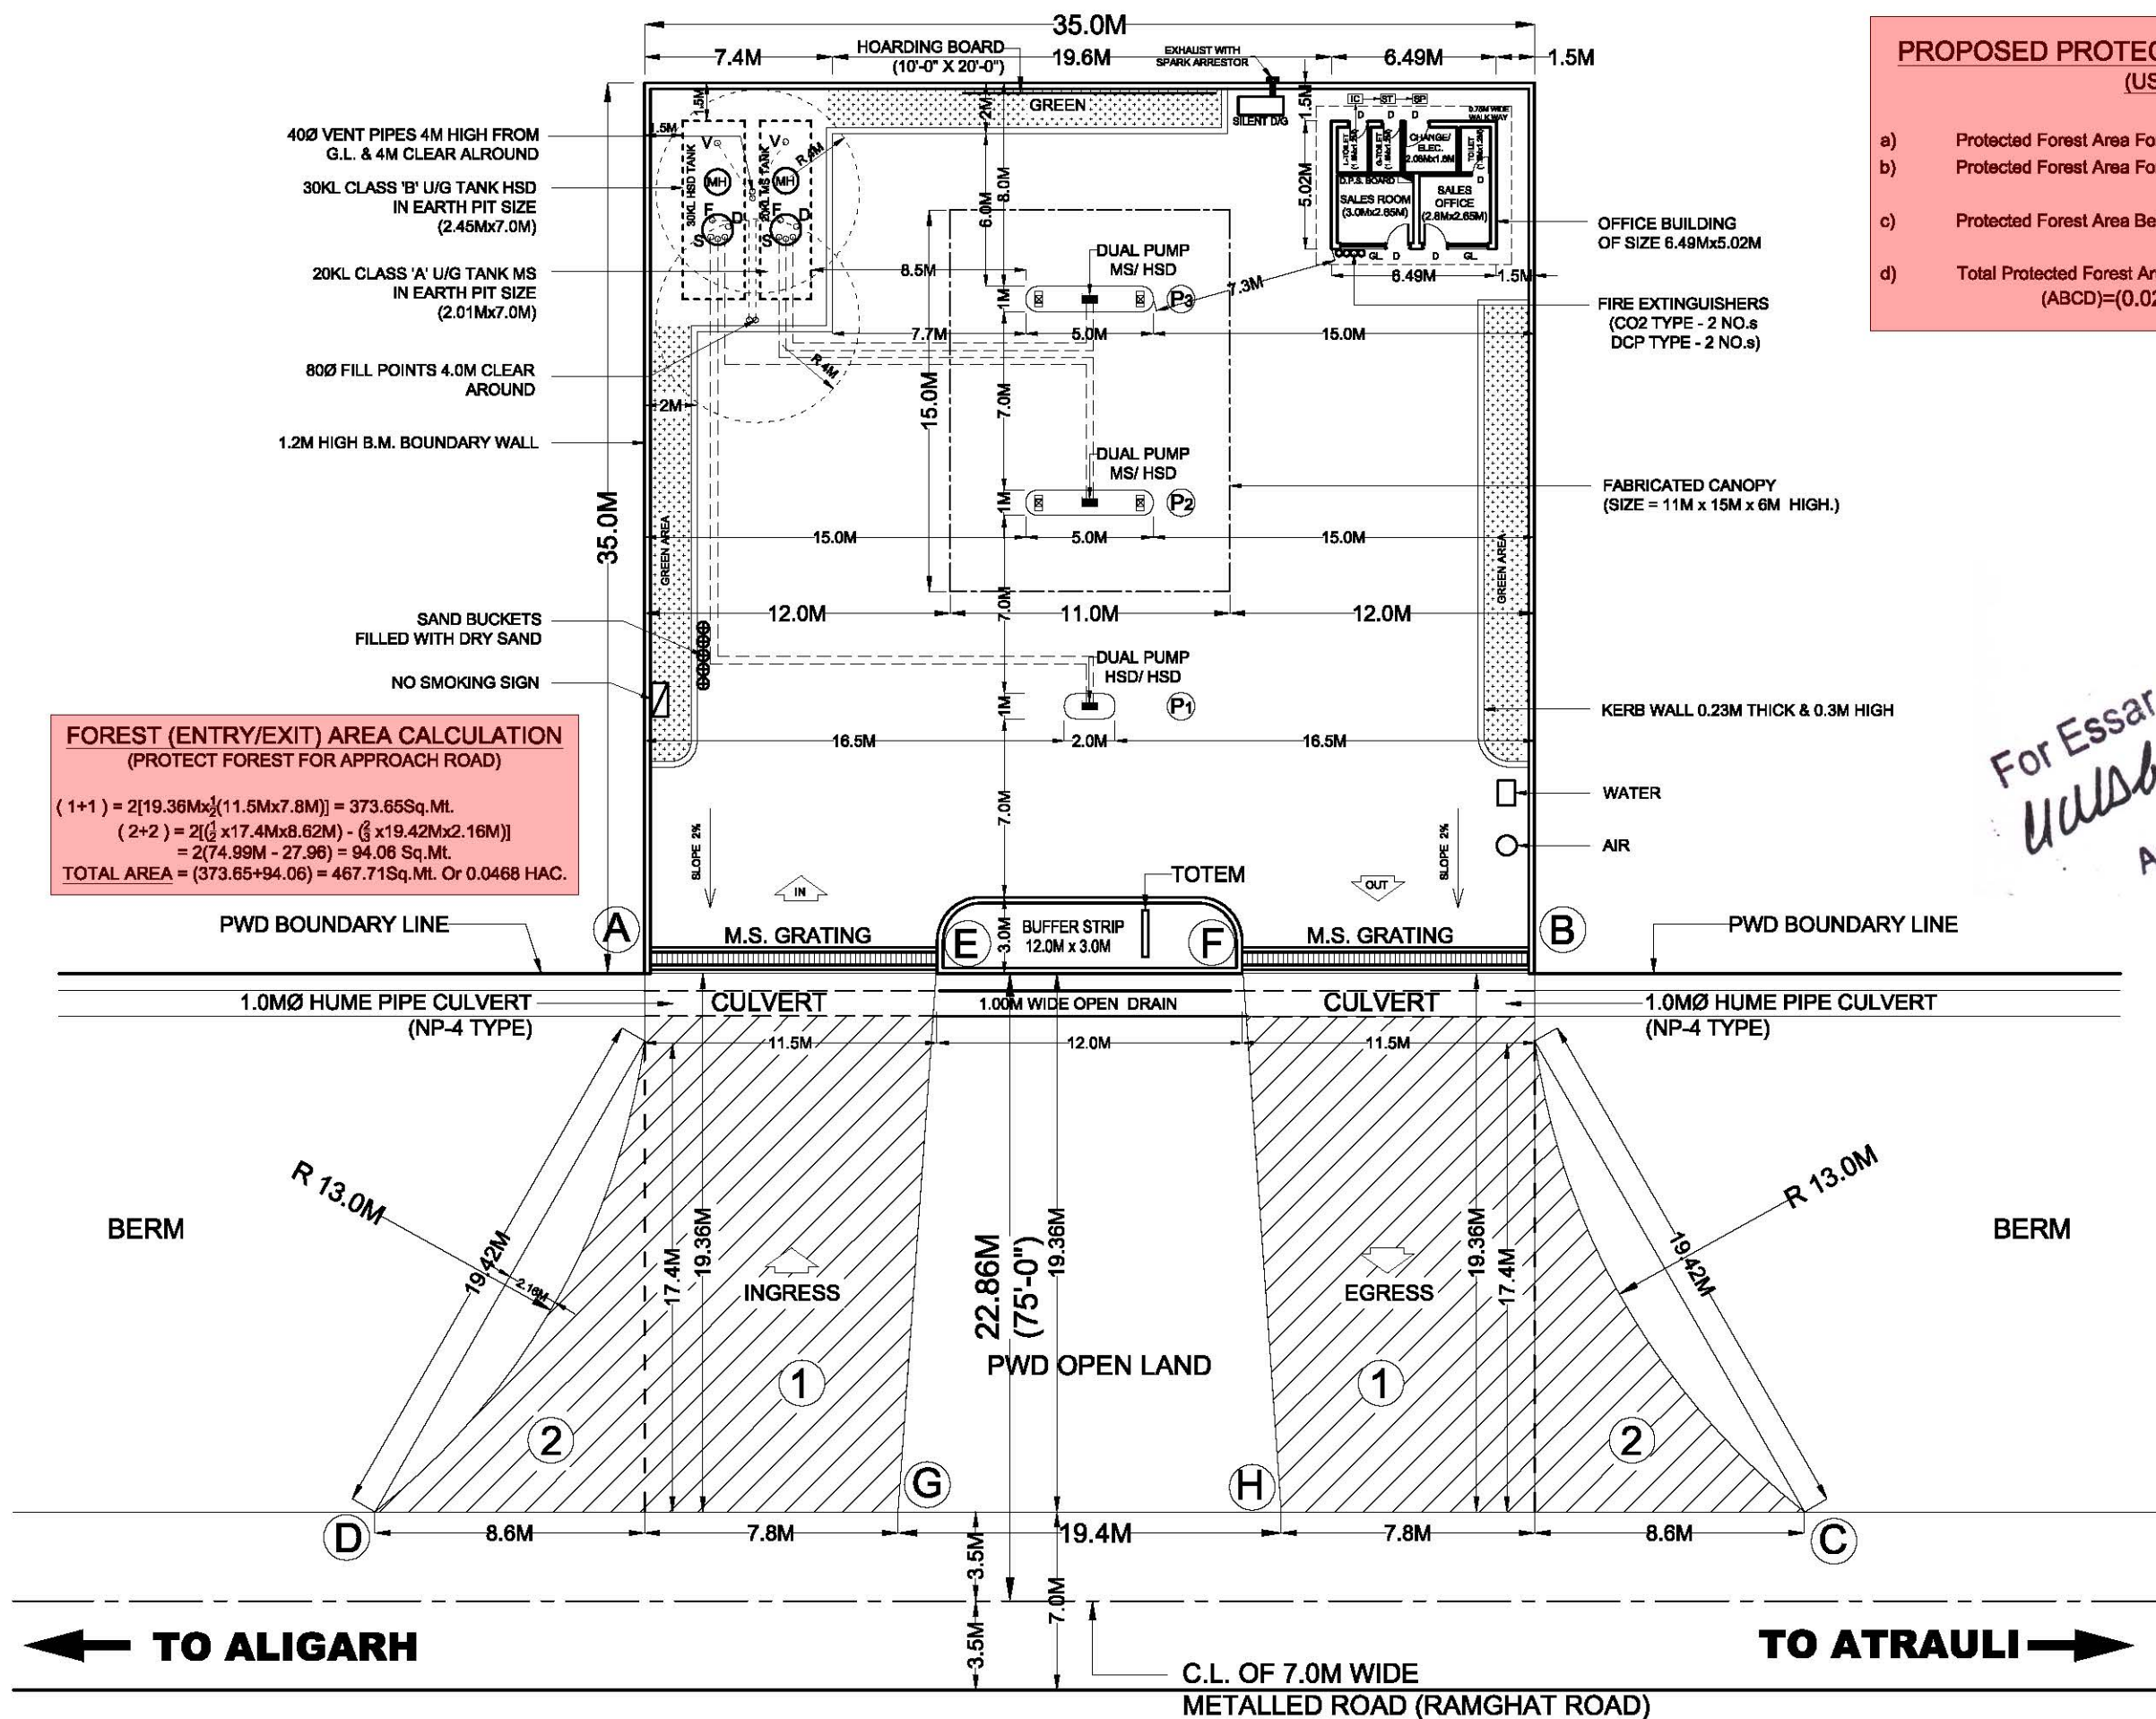

ESSAR ENERGY Essar Oil Limited	
SUBJECT	LAYOUT, SITE PLAN & SECTIONAL ELEVATION OF PROPOSED MS & HSD RETAIL OUTLET.
LOCATION	ON RAMGHAT ROAD, AT KM. STONE NO.- 15 (LHS), AT KHASRA NO.- 1470, VILLAGE- UKLANA, TEHSIL- KOIL, DISTRICT- ALIGARH, UTTAR PRADESH.
REGISTRATION NO.:	UP - W - 1701
EXPLOSIVE LICENCE NO.	CHECKED BY
APPROVED BY	
SCALE-AS SHOWN	DATE:-MAY. 2015
DRG. NO. CR-05A/ESS-03/2015	