



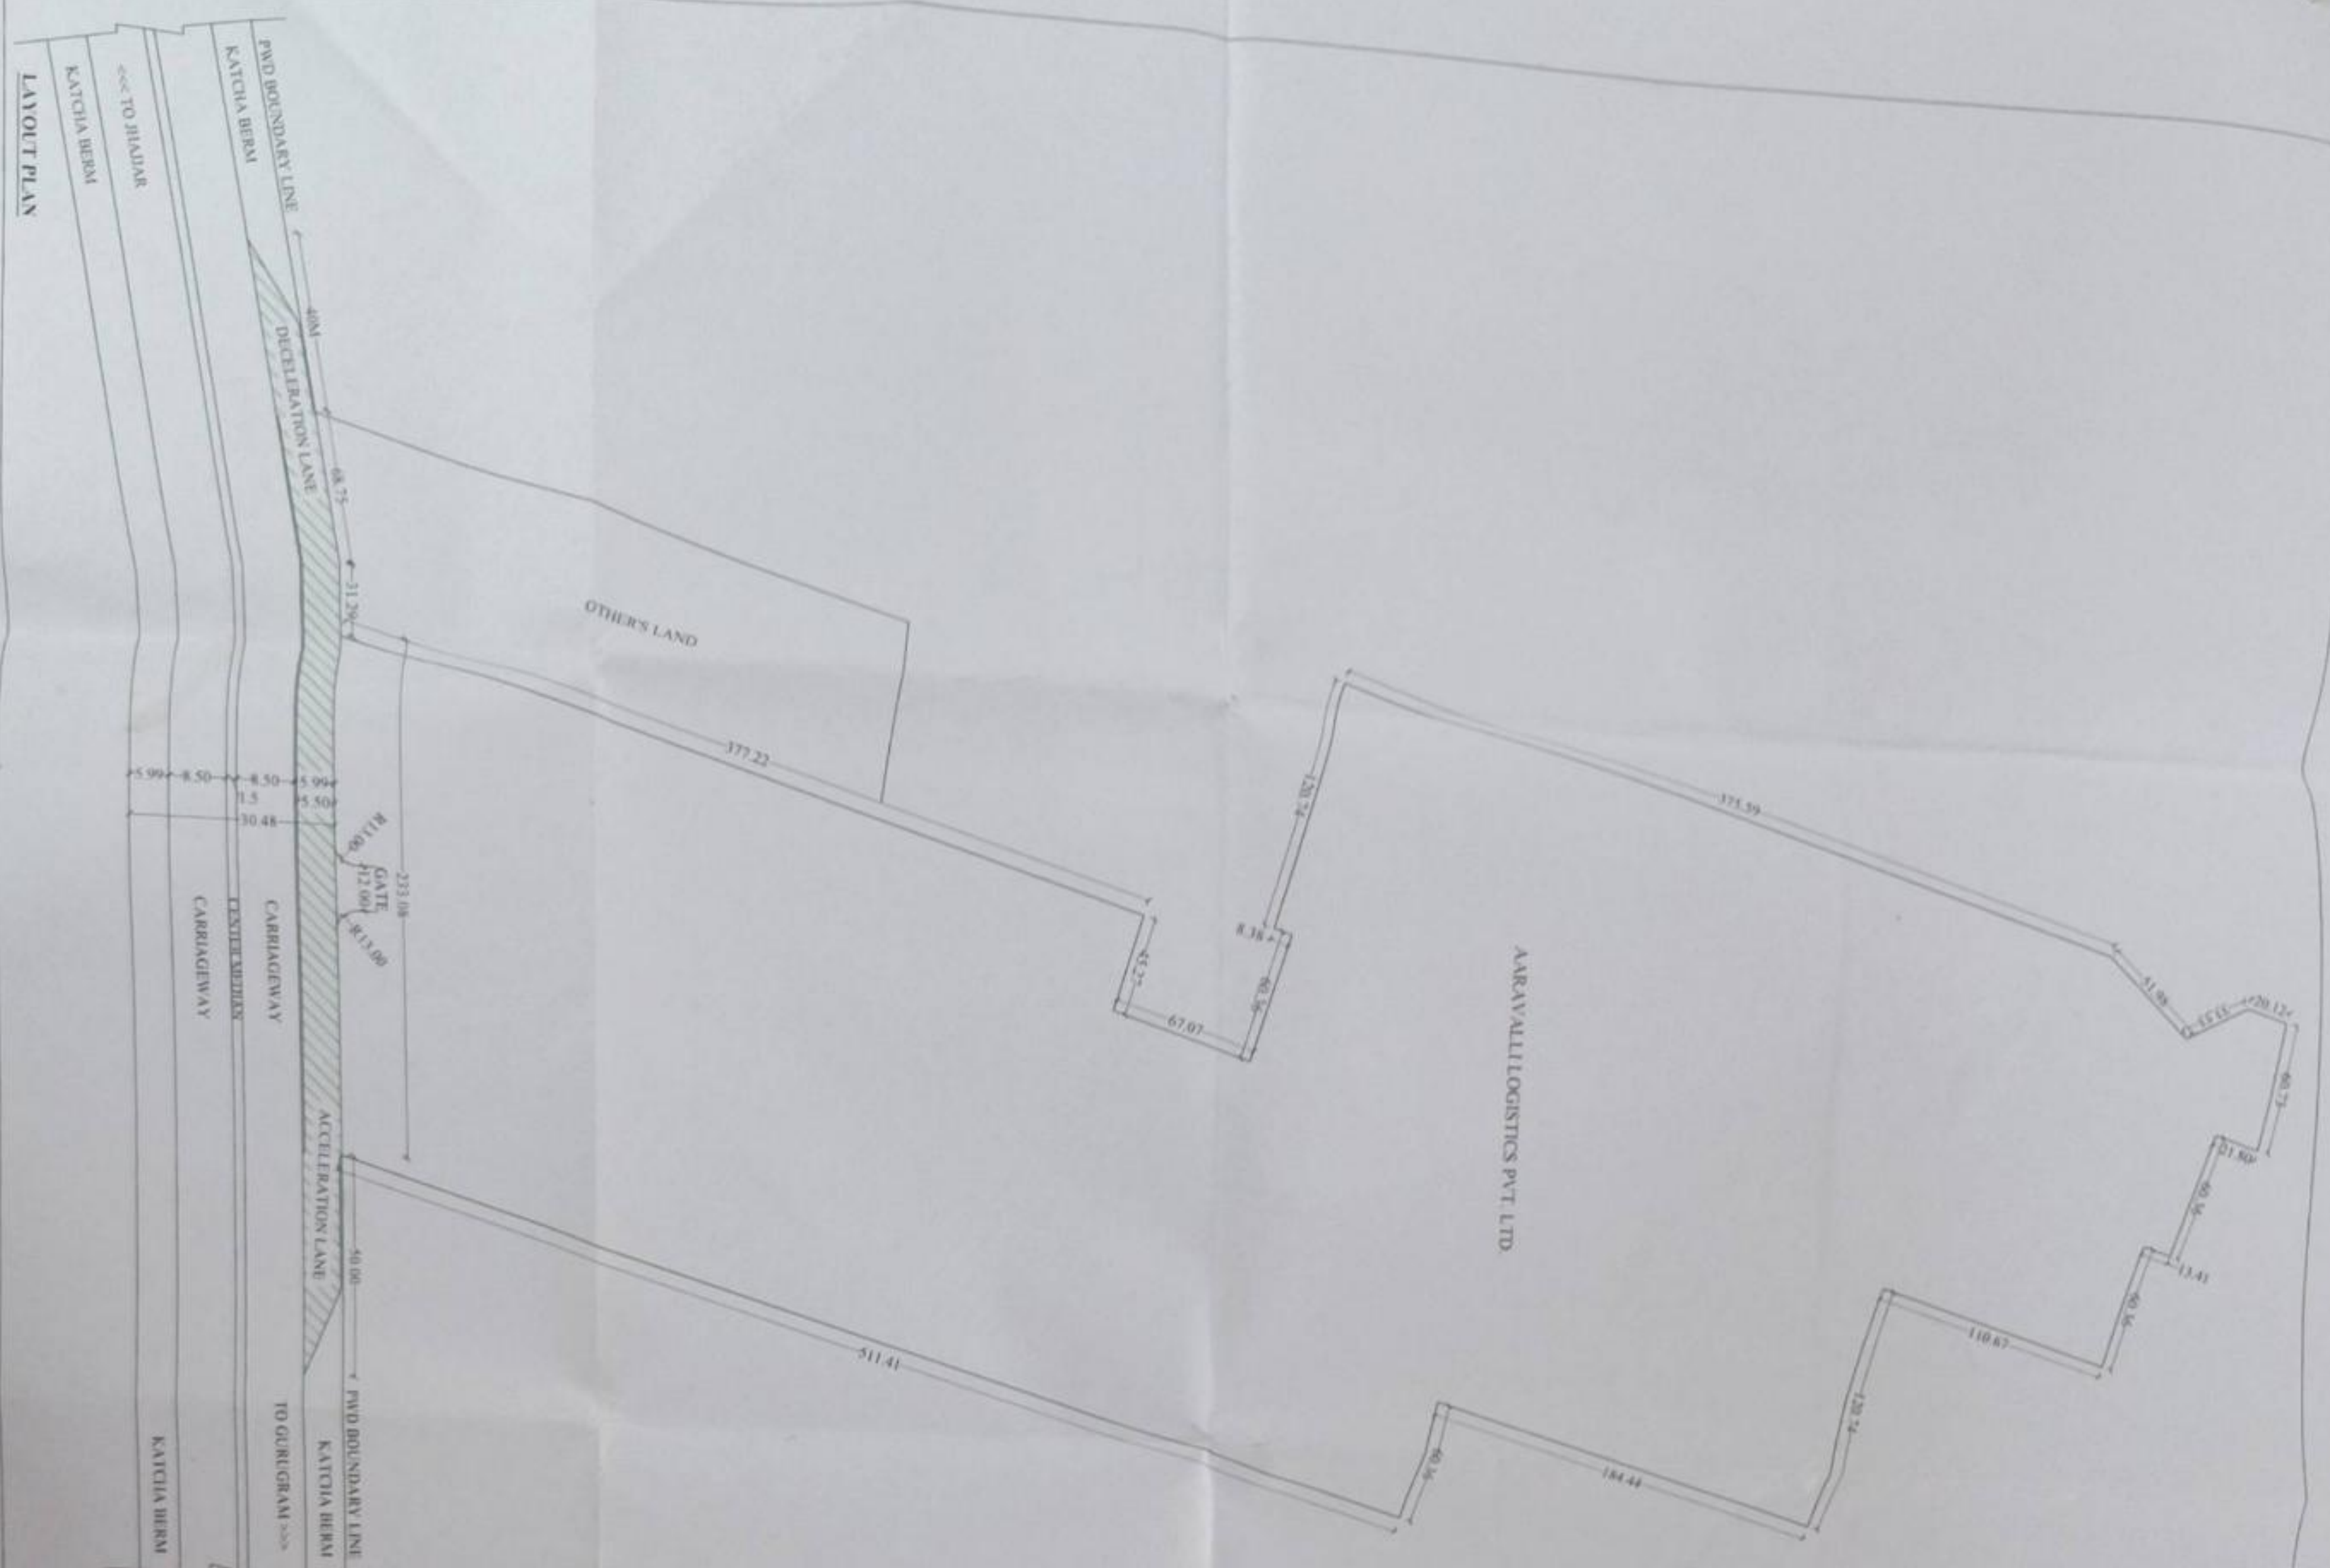


AARAVALLI LOGISTICS PVT. LTD.

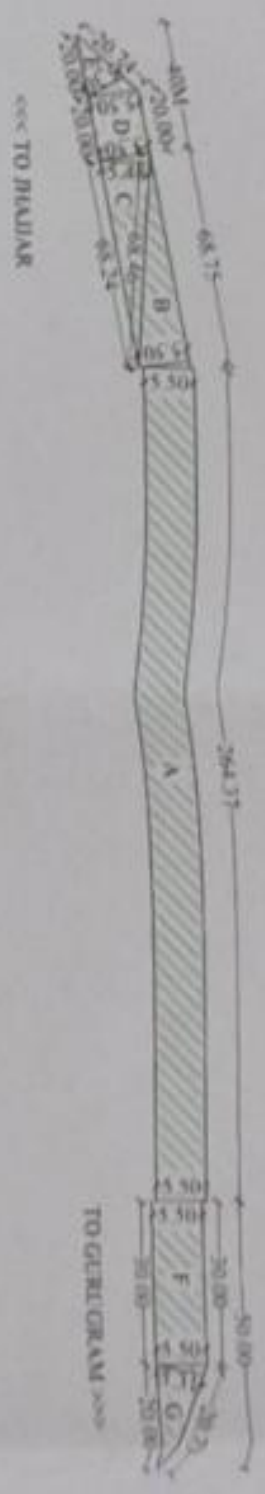

LAYOUT/SITE PLAN FOR DIVERSION OF FOREST LAND FOR ACCESS TO AARAVALLI LOGISTICS PARK PVT. LTD. ON JHALJAR - FARUKH NAGAR - GURI GRAM ROAD, AT KM 7.700 (LHS), IN VILLAGE DURIYA, TEHSIL & DIST. JHALJAR (HR).

KHASRA NO. - 6/1, 2, 3 min, 4/1 min, 7, 8, 9, 10, 11, 18/2, 19, 12, 13, 20, 21, 22, 23/1, 7/16, 17, 18, 19, 20, 21, 22, 23, 24, 25, 8/16, 17, 18 min, 23/2 min, 24, 25, 11/4 min, 5, 12/1, 2, 3, 4, 5, 7/3/2, 4, 5/1, 5/2, 6, 7, 8/1, 11/2, 12/2, 14/1, 14/2, 15, 8/13/2 min, 14/2, 15/2, 7/2/7.

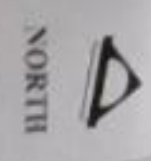


A AREA = 264.37 x 5.50 = 1454.03	D AREA = 20.00 x 5.50 = 110.00	G AREA = 1 x 20.73 x 5.31 = 55.03	SCALE :- AS SHOWN
B AREA = 1 x 68.75 x 5.50 = 189.06	E AREA = 1 x 20.74 x 5.30 = 54.96		DRAWN BY :- PARVEEN GUPTA
C AREA = 1 x 68.46 x 5.48 = 187.58	F AREA = 30.00 x 5.50 = 165.00		DRG. NO. - E/P/FOREST/DURIYA

TOTAL FOREST AREA :- A+B+C+D+E+F+G
= 1454.03+189.06+187.58+110.00+54.96+165.00+55.03
= 2215.66 SQM
= 0.221566 Ha.

NON FOREST AREA
= 216319.36 SQM
= 21.6319 Ha.

DATE :- 31-03-2022

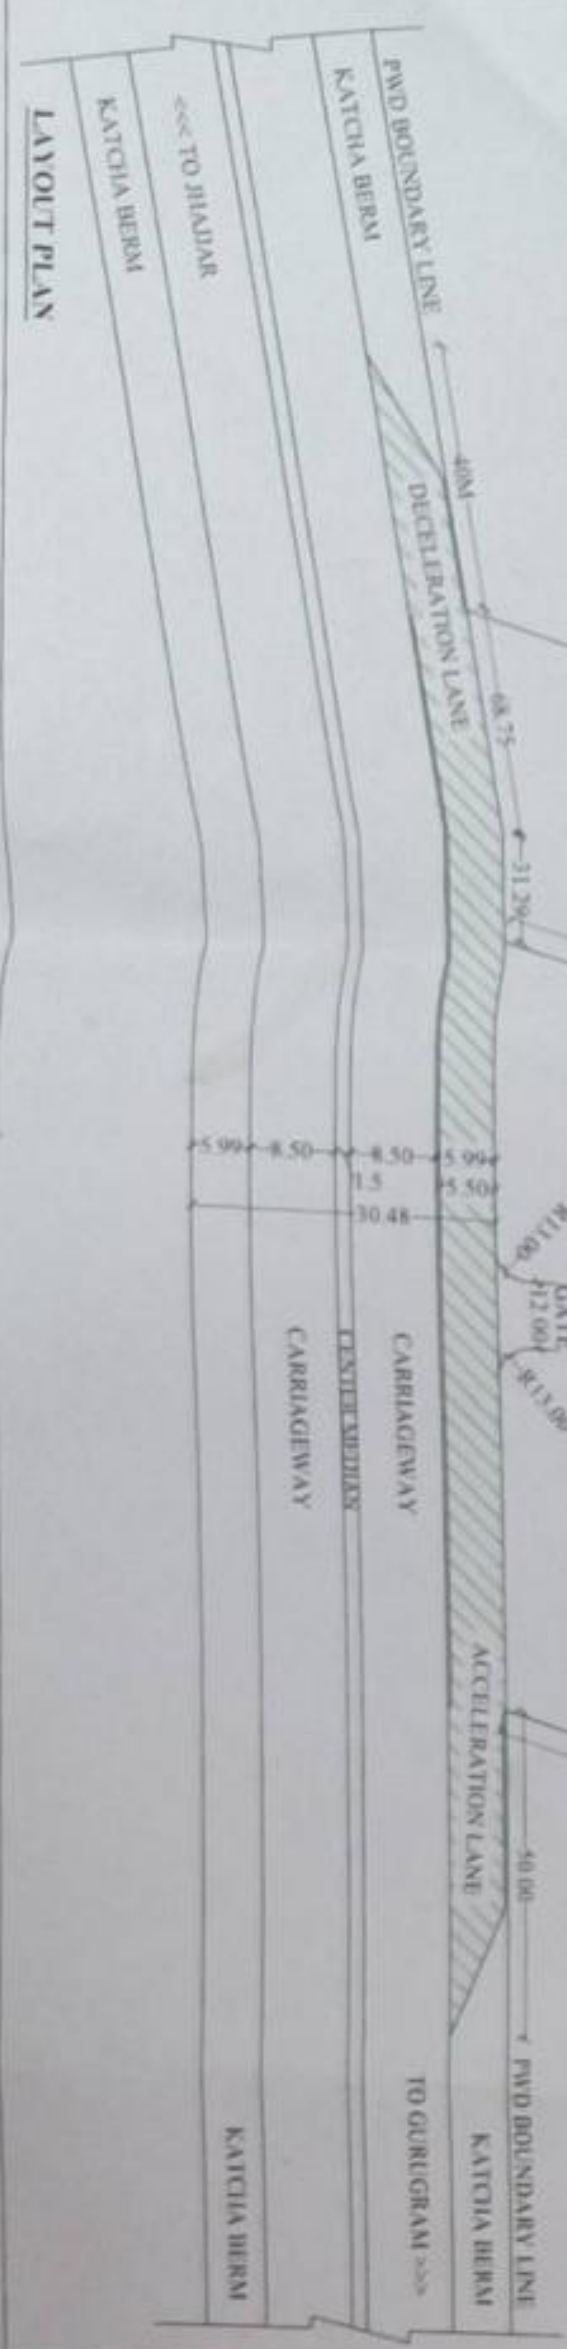

For Aaravalli Logistics Pvt. Ltd.
Authorized Signatory

By Consent of Forest
Department Jhaljar

M/S REAL BUILDERS & DESIGNER,
NAIR PVR CINEMA,
OPP. NATHU SWEETS,
G.T. ROAD PANPATI (HR)
MOB NO. 9896985555, 9216093555
MAIL ID: parveen1113@yahoo.co.in

APPLICANT SIGN.