
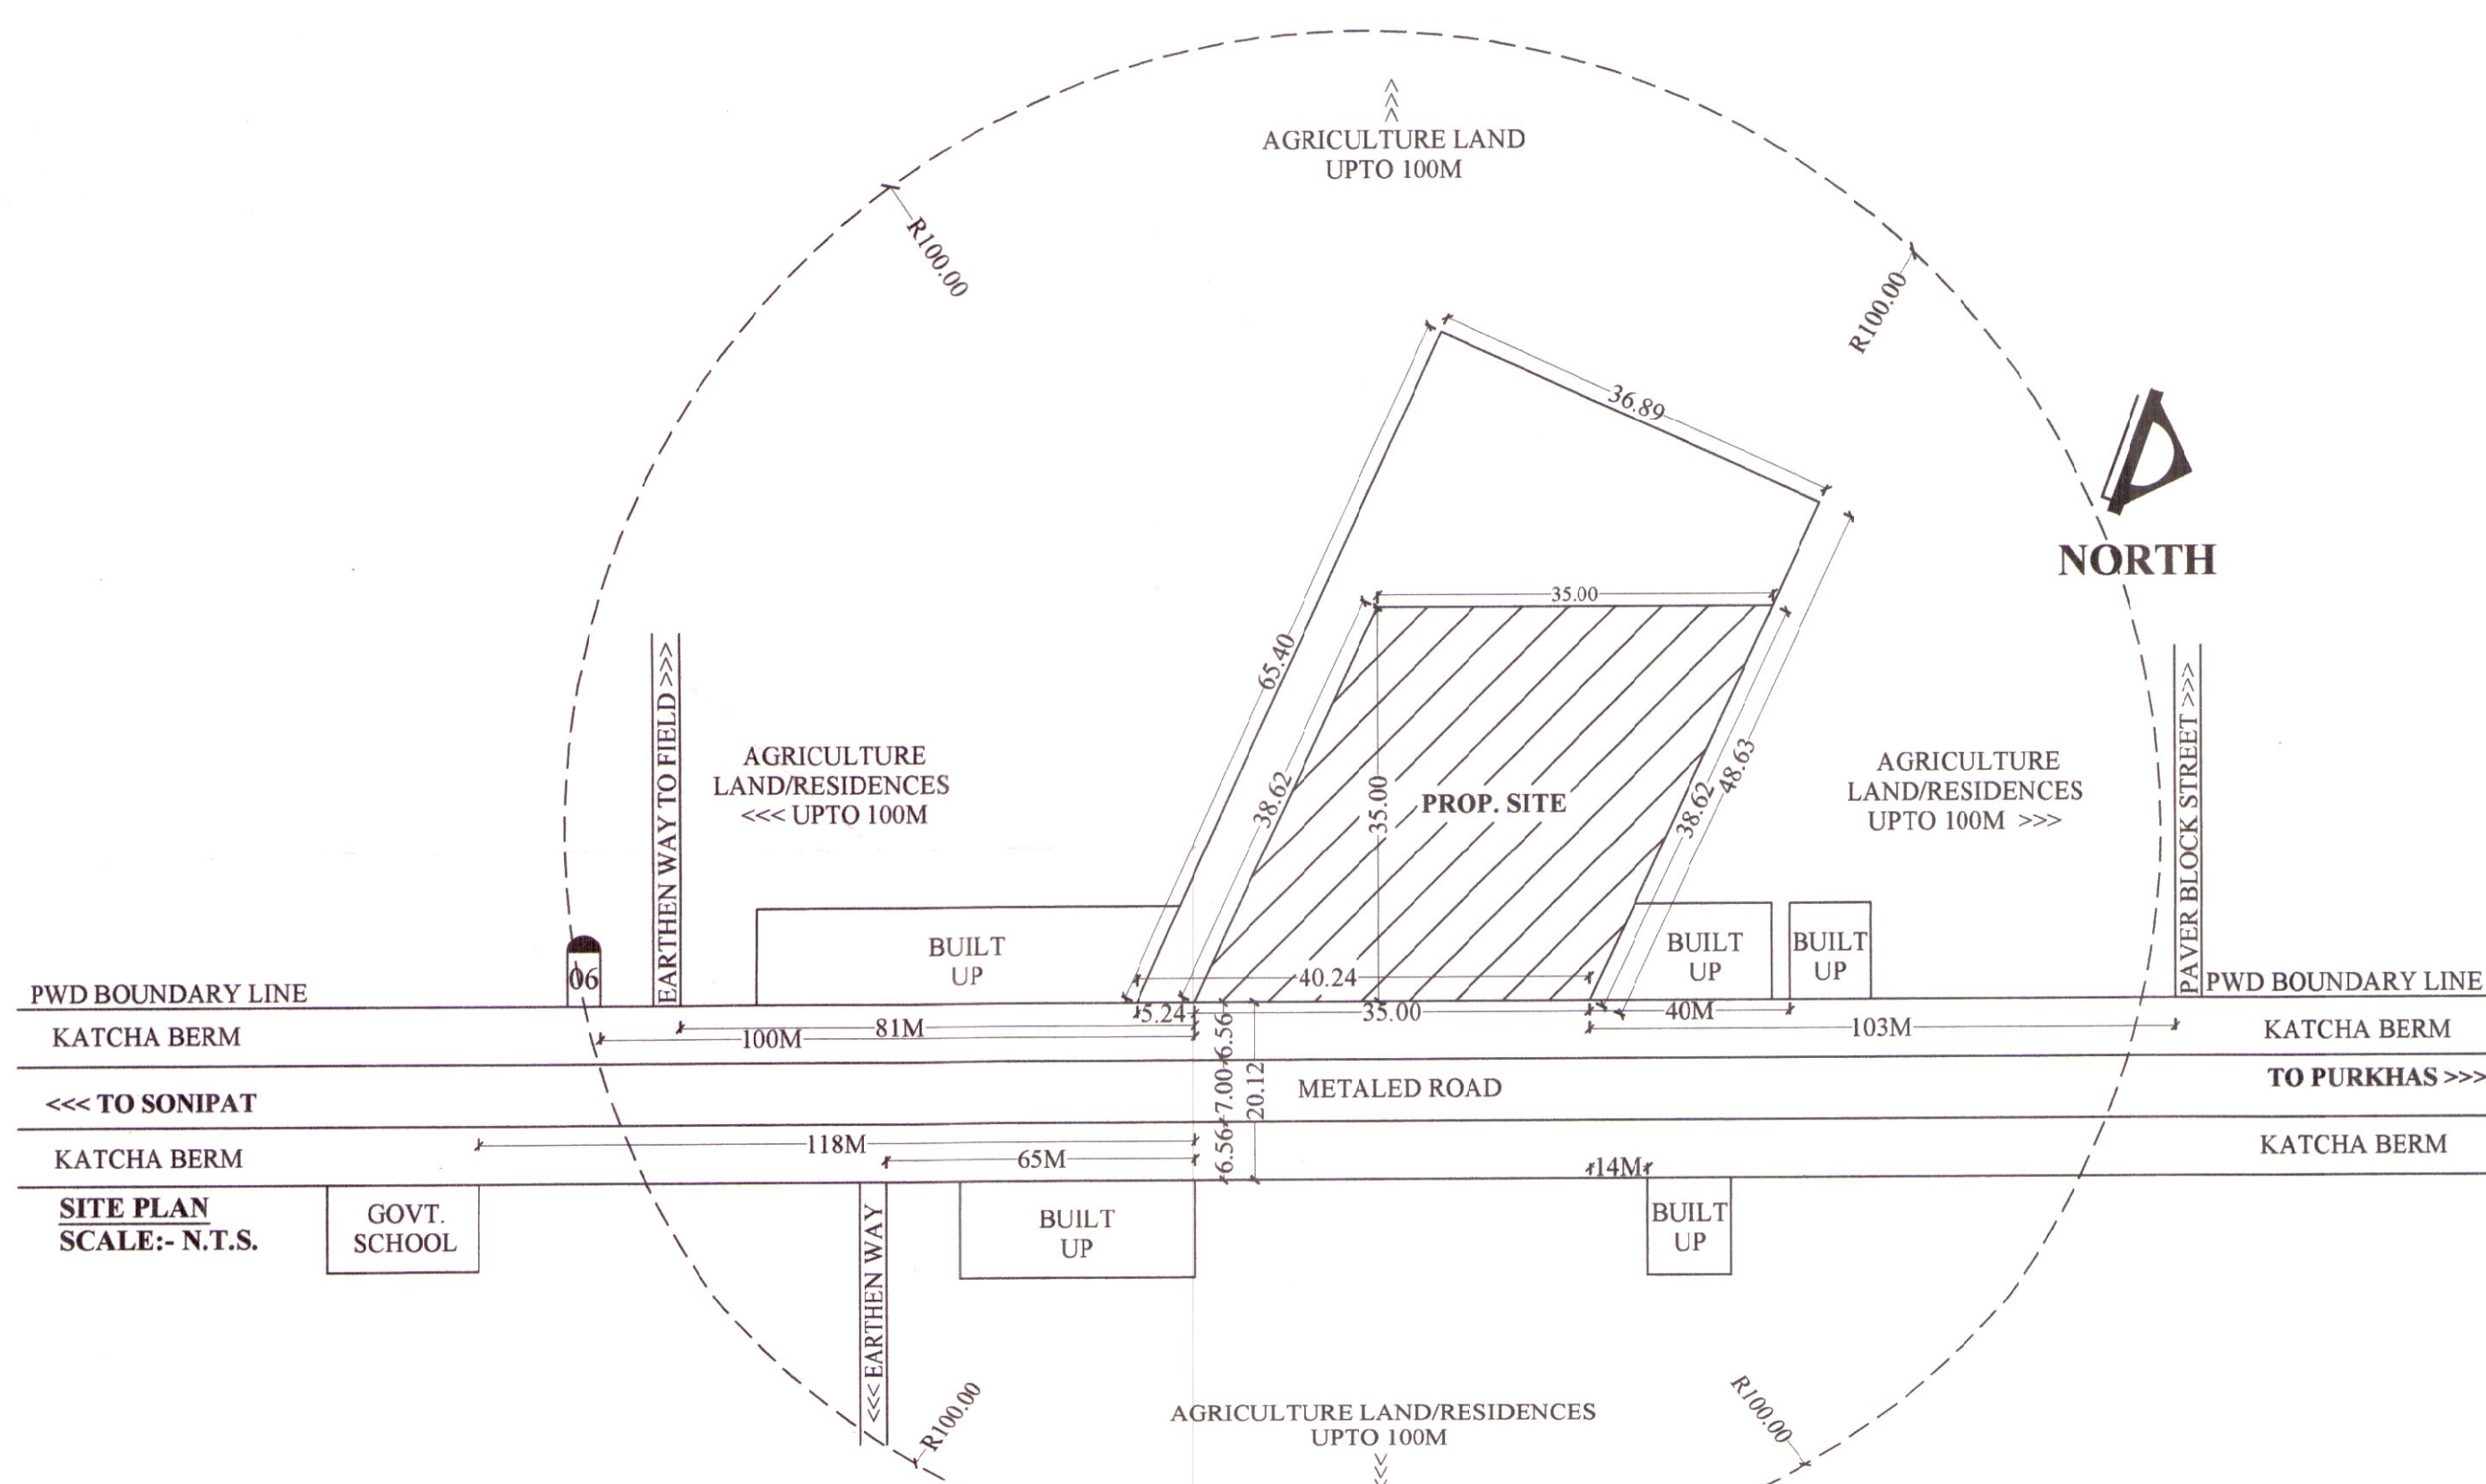


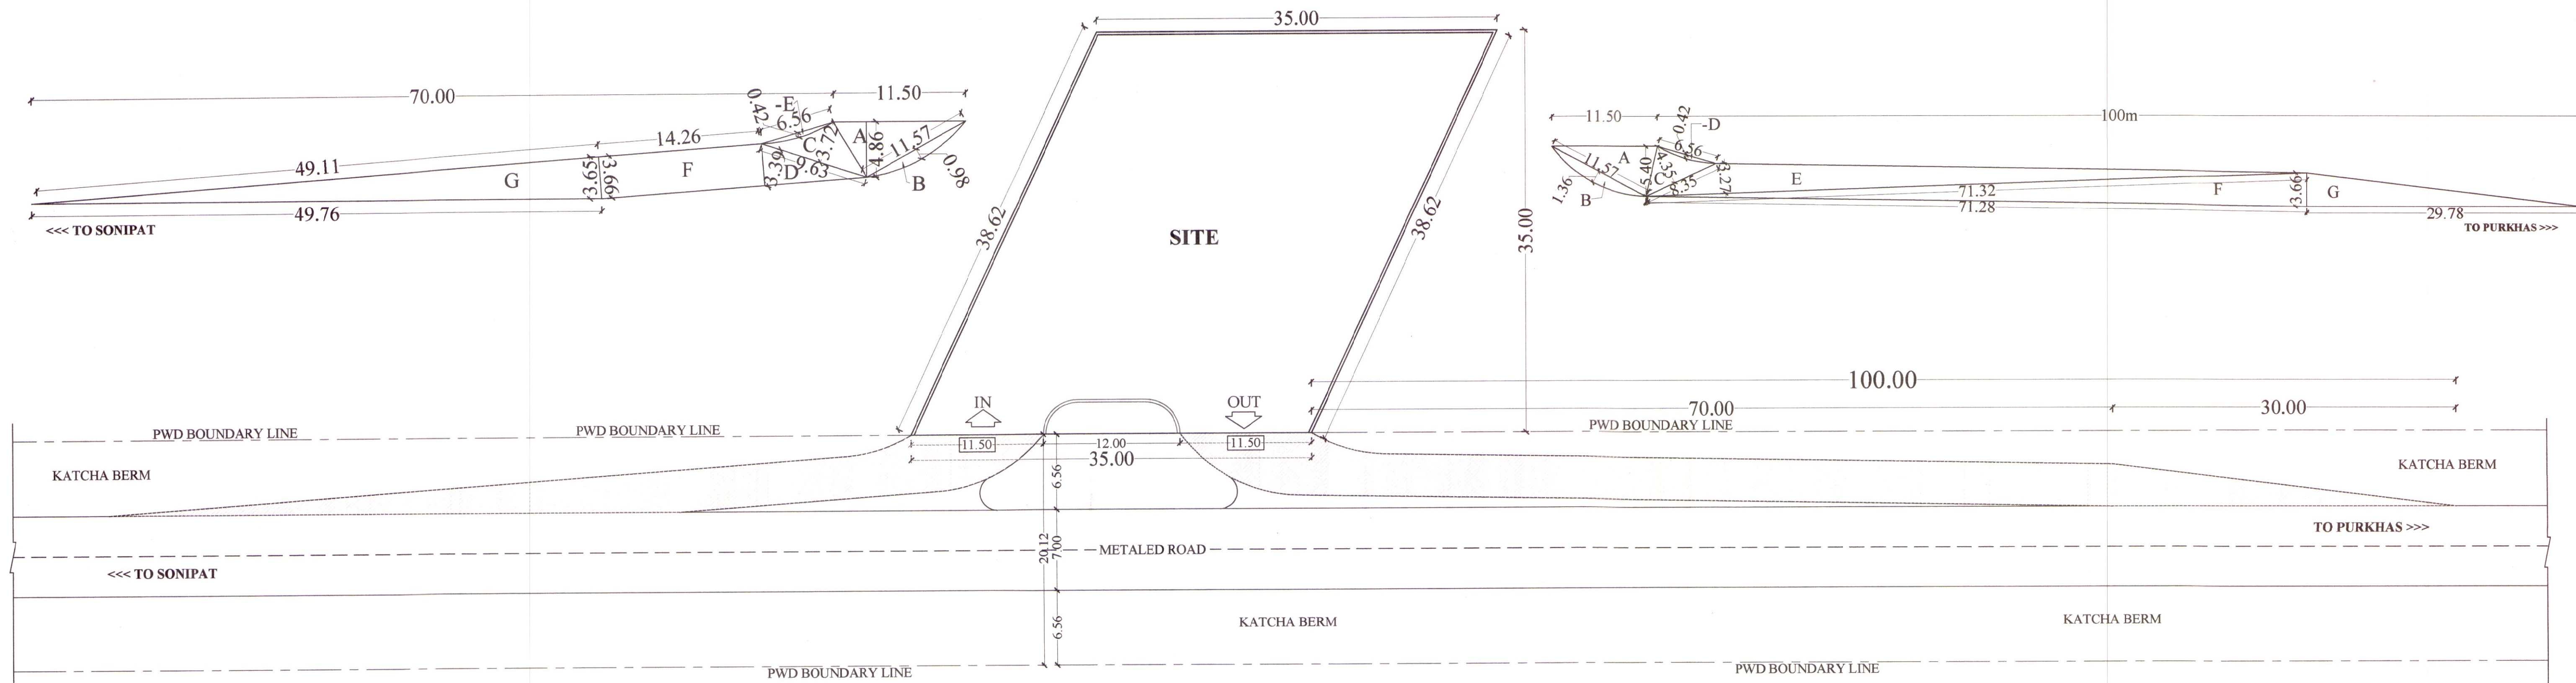

AREA DETAIL							
<<< TO SONIPAT		TO PURKHAS >>>		TOTAL FOREST AREA			
A AREA = 1/2 x 11.5 x 4.86 = 27.95	F AREA = 1/2 x 14.26 x 3.66 = 26.19	A AREA = 1/2 x 11.5 x 5.40 = 31.05	F AREA = 1/2 x 71.28 x 3.66 = 130.44	(a) SONIPAT Side :-A+B+C+D+E+F+G = 27.95+7.56+17.91+16.32-1.84+52.19+90.81 = 210.90 SQM			
B AREA = 1/2 x 11.57 x 0.98 = 5.76	G AREA = 1/2 x 49.76 x 3.65 = 90.81	B AREA = 1/2 x 11.57 x 1.36 = 7.85	G AREA = 1/2 x 29.78 x 3.66 = 54.50	(b) PURKHAS Side :-A+B+C+D+E+F+G = 31.05+10.5+18.16-1.84+116.61+130.44+54.50 = 359.42M			
C AREA = 1/2 x 9.63 x 3.72 = 17.91		C AREA = 1/2 x 8.35 x 4.35 = 18.16		TOTAL FOREST AREA = (a + b) = 210.90+359.42 SQM = 570.32 SQM = 0.057 Ha.			
D AREA = 1/2 x 9.63 x 3.39 = 16.32		D AREA = 1/2 x 6.56 x 0.42 = -1.84		NON FOREST AREA = 1225.00 SQM = 0.1225 HAC.			
E AREA = 1/2 x 6.56 x 0.42 = -1.84		E AREA = 1/2 x 71.32 x 3.27 = 116.61					

TANK	SIZE OF TANK	MS PLATES SHELL	END	NO OF H.D.B.	VENT PIPE DIA.	SLAB TH. IN MM	TANK & PUMP MS	HSD
20 KL	2.1M X 6.25M. LONG	6mm	8mm	8	40	--	1+1	1+1

SITE DATA CHART		INDIAN OIL CORPORATION LIMITED, MARKETING DIVISION, PANIPAT DIVISIONAL OFFICE, PANIPAT.	
LOCATION	SANDAL KALAN	INDIAN OIL	
KILLA NO.	22//16/1/2, 23//20/1/2		
KHEWAT NO.	182/3	TITLE:- LAYOUT/SITE PLAN OF IOCL KSK AT VILLAGE SANDAL KALAN, BLOCK & DISTT. SONIPAT (HR).	
POLICE STN.	BARHI		
RAILWAY STN.	SANDAL KALAN	DRG. NO.DEV/FOREST/SANDAL	
TEHSIL	SONIPAT		
DISTT.	SONIPAT	DATE :30.10.2021	
STATE	HARYANA	DRAWN BY:- DEV SHREE TRADERS	
PIN CODE	131001	CHECKED BY	
		RECOM. BY	
		APPROVED BY	