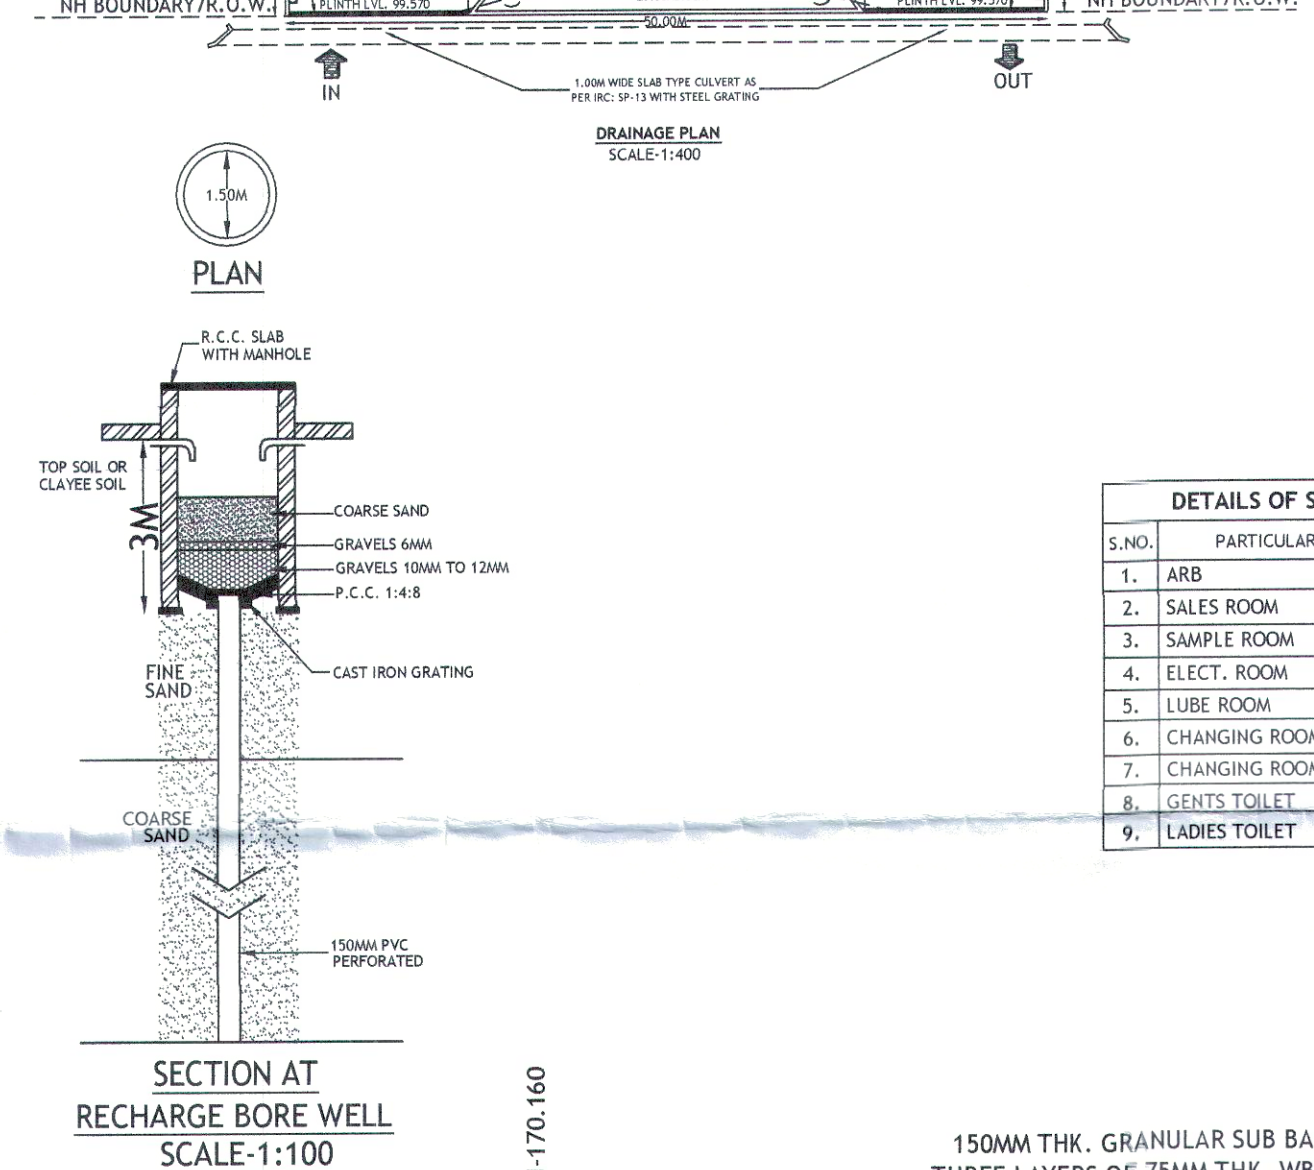
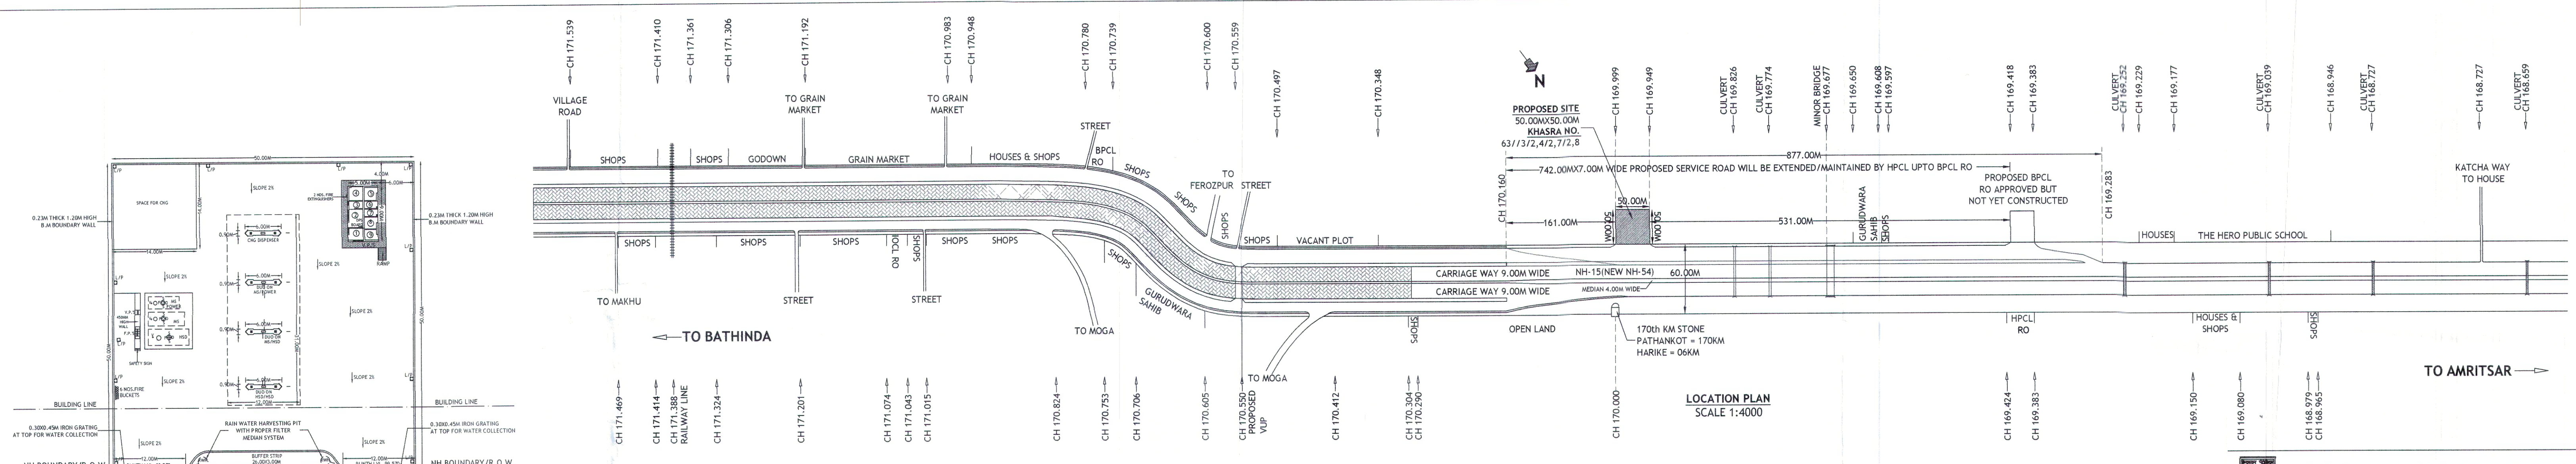


HINDUSTAN PETROLEUM CORP. LTD.
BATHINDA REGIONAL OFFICE

LAYOUT, LOCATION & DRAINAGE PLAN OF PROPOSED RETAIL OUTLET AT VILL. TALWANDI NEPALA, CHKM 169.999(RHS), NH-15(NEW NH-54), ON AMRITSAR - BATHINDA ROAD, TEHSIL ZIRA, DISTT. FEROZPUR(PUNJAB), 142044.

NOTES

1. CERTIFIED THAT ALL THE TRAFFIC SIGNS ARE AS PER IRC: 67-2012 AND IRC: SP 55-2014.
2. CERTIFIED THAT THERE IS NO ANY EXISTING BARRIER OF SALES TAX ETC. WITHIN 1 K.M. RANGE.
3. ALL THE STANDARD CONDITIONS HAVE BEEN SATISFIED.
4. ALL THE DIMENSIONS ARE IN METRES UNLESS OTHER -WISE SPECIFIED.
5. STORM WATER OF OUR BUILDING WILL NOT DISTURB NEW NH-54.
6. 1.00M WIDE RCC SLAB CULVERT WILL BE PROVIDED BY US.
7. LEVEL OF FRONT DRAIN KEPT BELOW ON NH ROAD LEVEL.
8. WE WILL NOT DEMAND ANY GAP IN CENTRAL VERGE IN FRONT OF OUR PLOT.
9. THE MORTH INSTRUCTION SHELL NOT VIOLATED.
10. CERTIFIED THAT THE ALL MORTH CONDITIONS HAVE BEEN SPECIFIED.
11. CERTIFIED THAT WE WILL APPLY THE CASE FOR RENEWEL AFTER 5 YEARS FROM THE DATE OF ISSUE.
12. WE WILL PAY THE NECESSARY FEE FOR THE USE OF NH LAND WHENEVER ASKED BY THE AUTHORITIES.

DRAWN BY:-
DATE :
DWG. NO. TCS/HPC/BN/2633
APPLICANT:-
CONSULTANT:-
HIGHWAY ADMINISTRATOR:-
Viney Kumar Singh
Regional Manager &
Authorized Attorney
For Hindustan Petroleum Corp. Ltd.

DIVISIONAL FOREST OFFICER
FEROZPUR DIVISION
FEROZPUR