

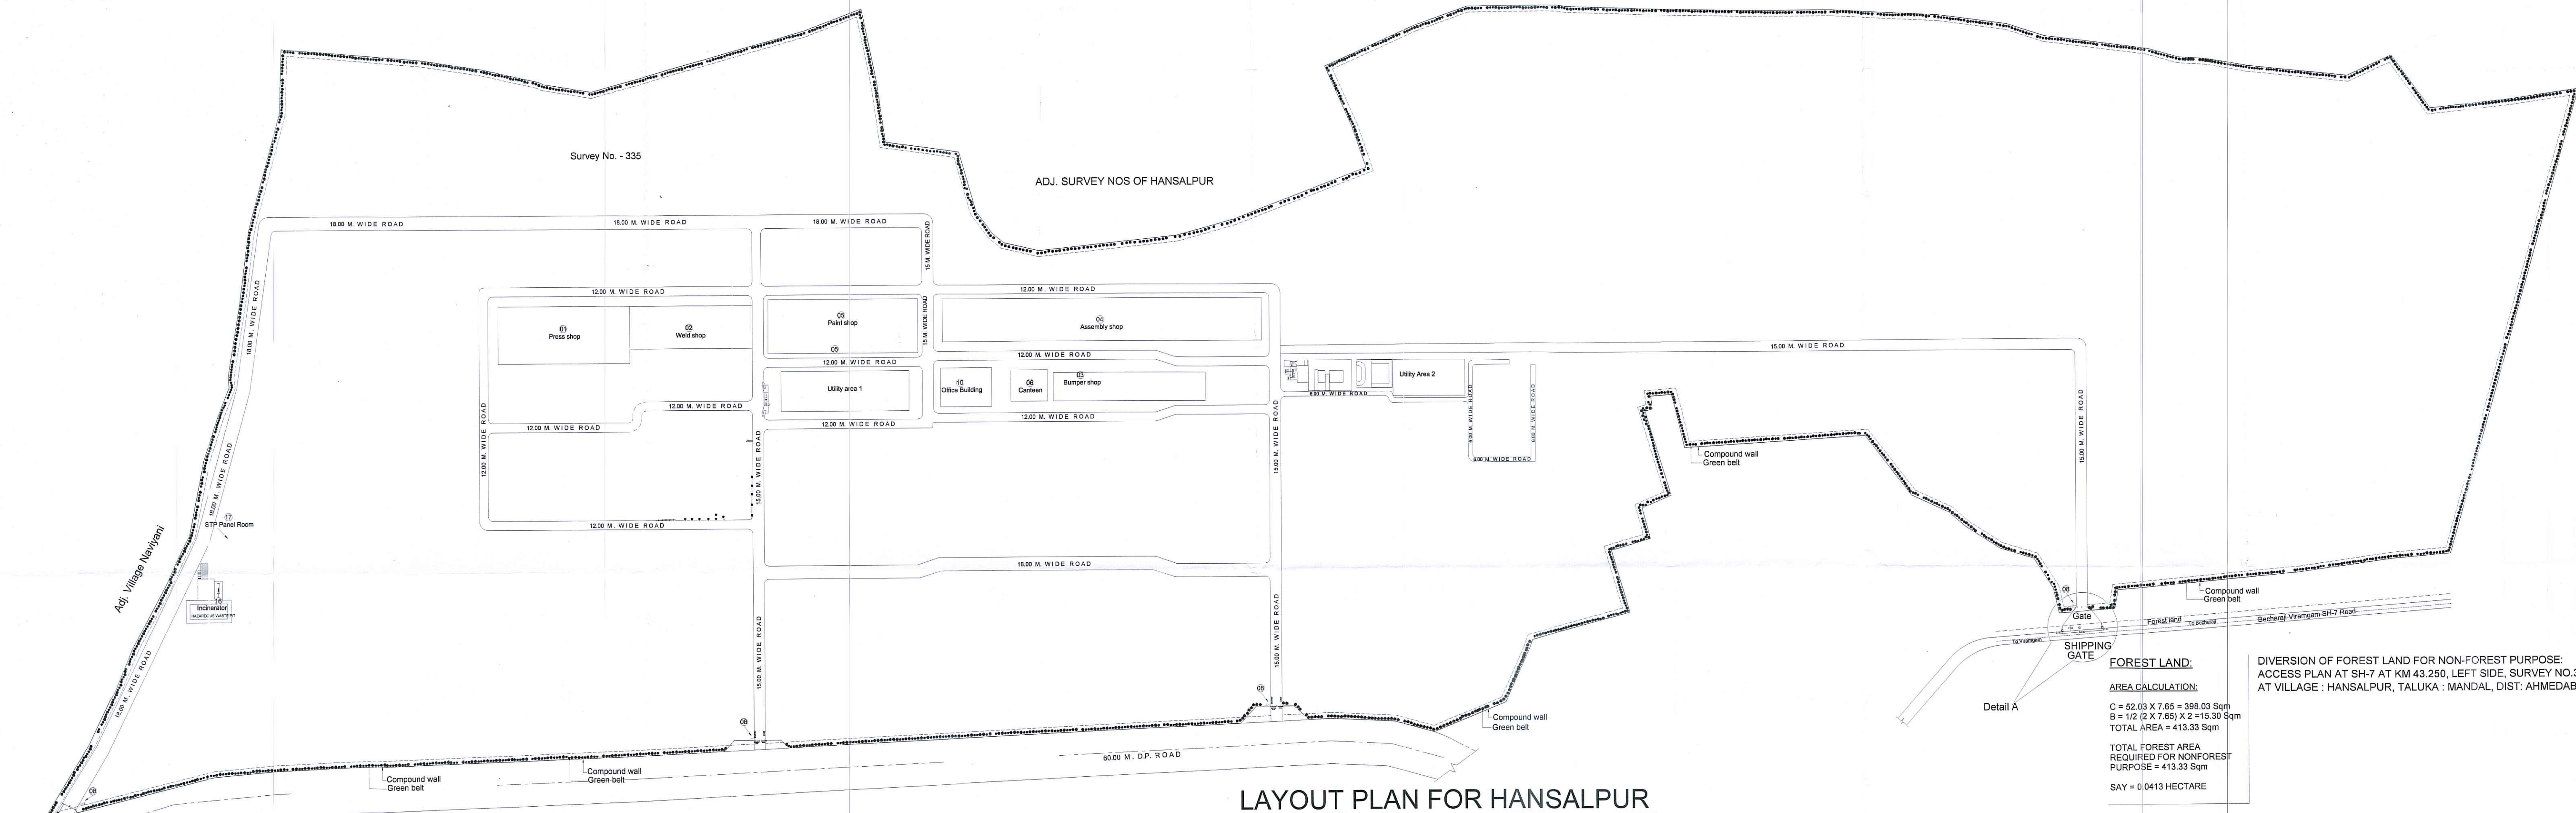


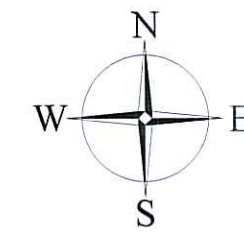


FOREST LAND:
AREA CALCULATION:
C = 52.03 X 7.65 = 398.03 Sqm
B = 1/2 (2 X 7.65) X 2 = 15.30 Sqm
TOTAL AREA = 413.33 Sqm
TOTAL FOREST AREA REQUIRED FOR NON-FOREST PURPOSE = 413.33 Sqm
SAY = 0.0413 HECTARE

DIVERSION OF FOREST LAND FOR NON-FOREST PURPOSE:
ACCESS PLAN AT SH-7 AT KM 43.250, LEFT SIDE, SURVEY NO.335
AT VILLAGE : HANSALPUR, TALUKA : MANDAL, DIST: AHMEDABAD

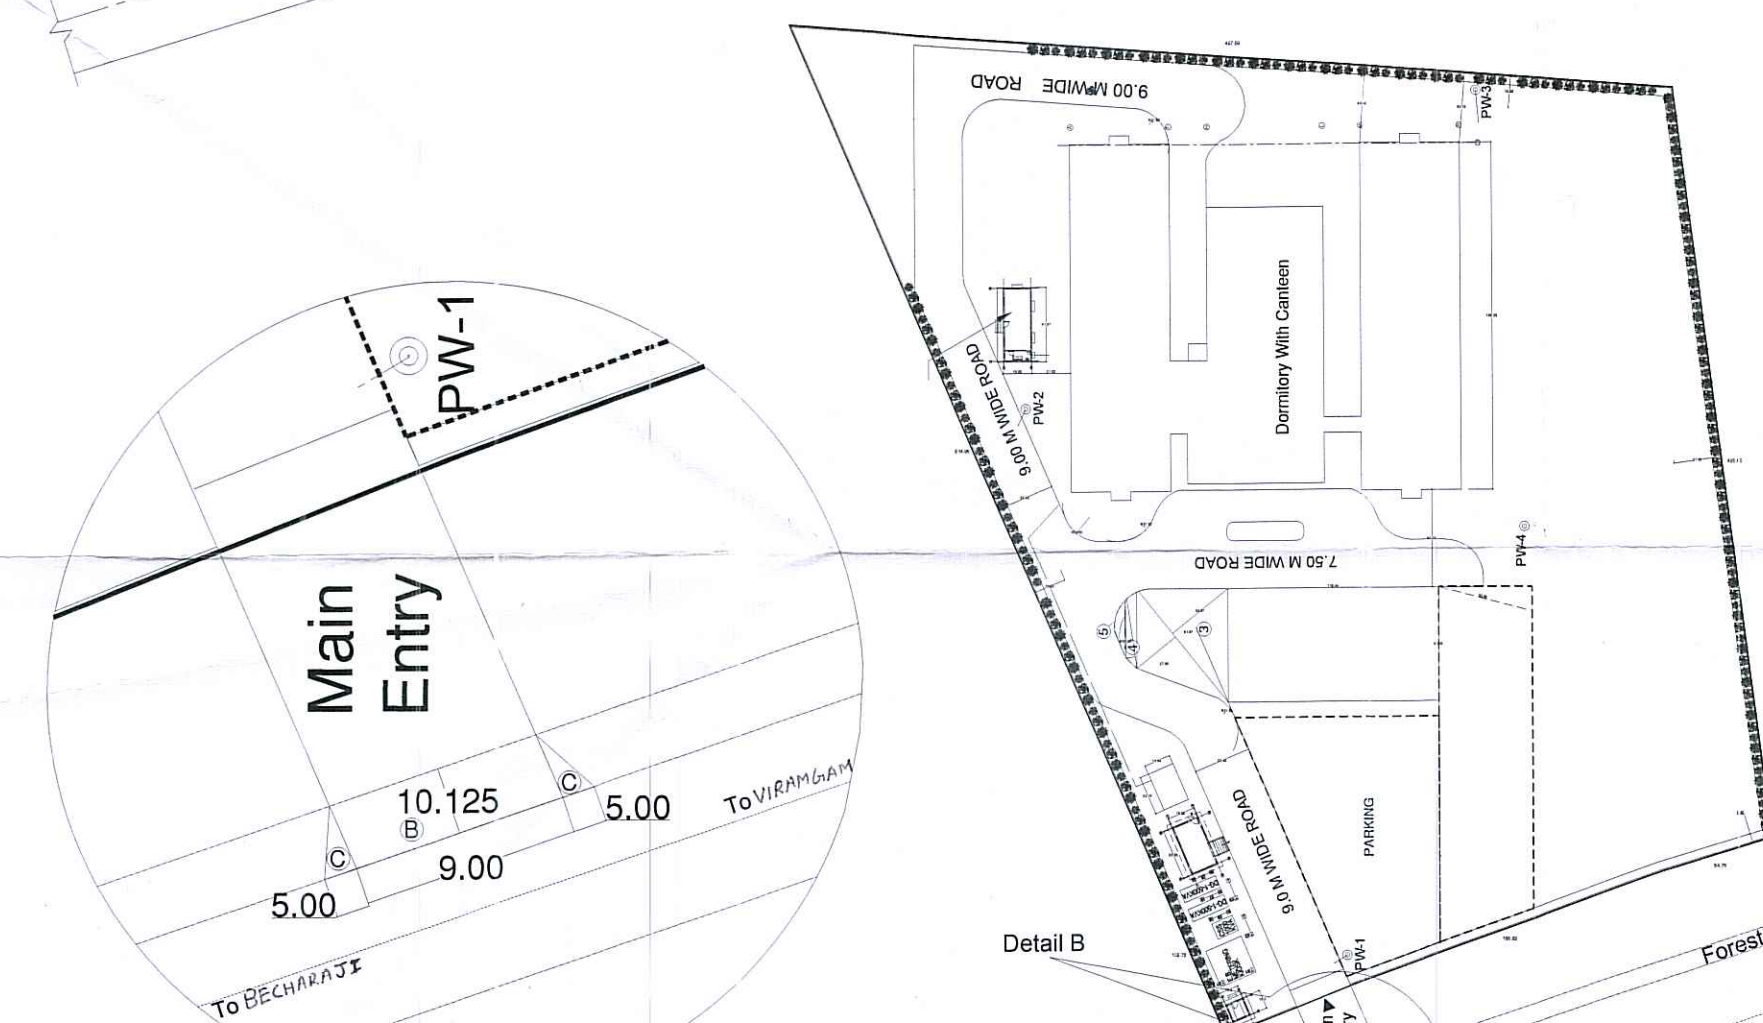


DETAIL-B

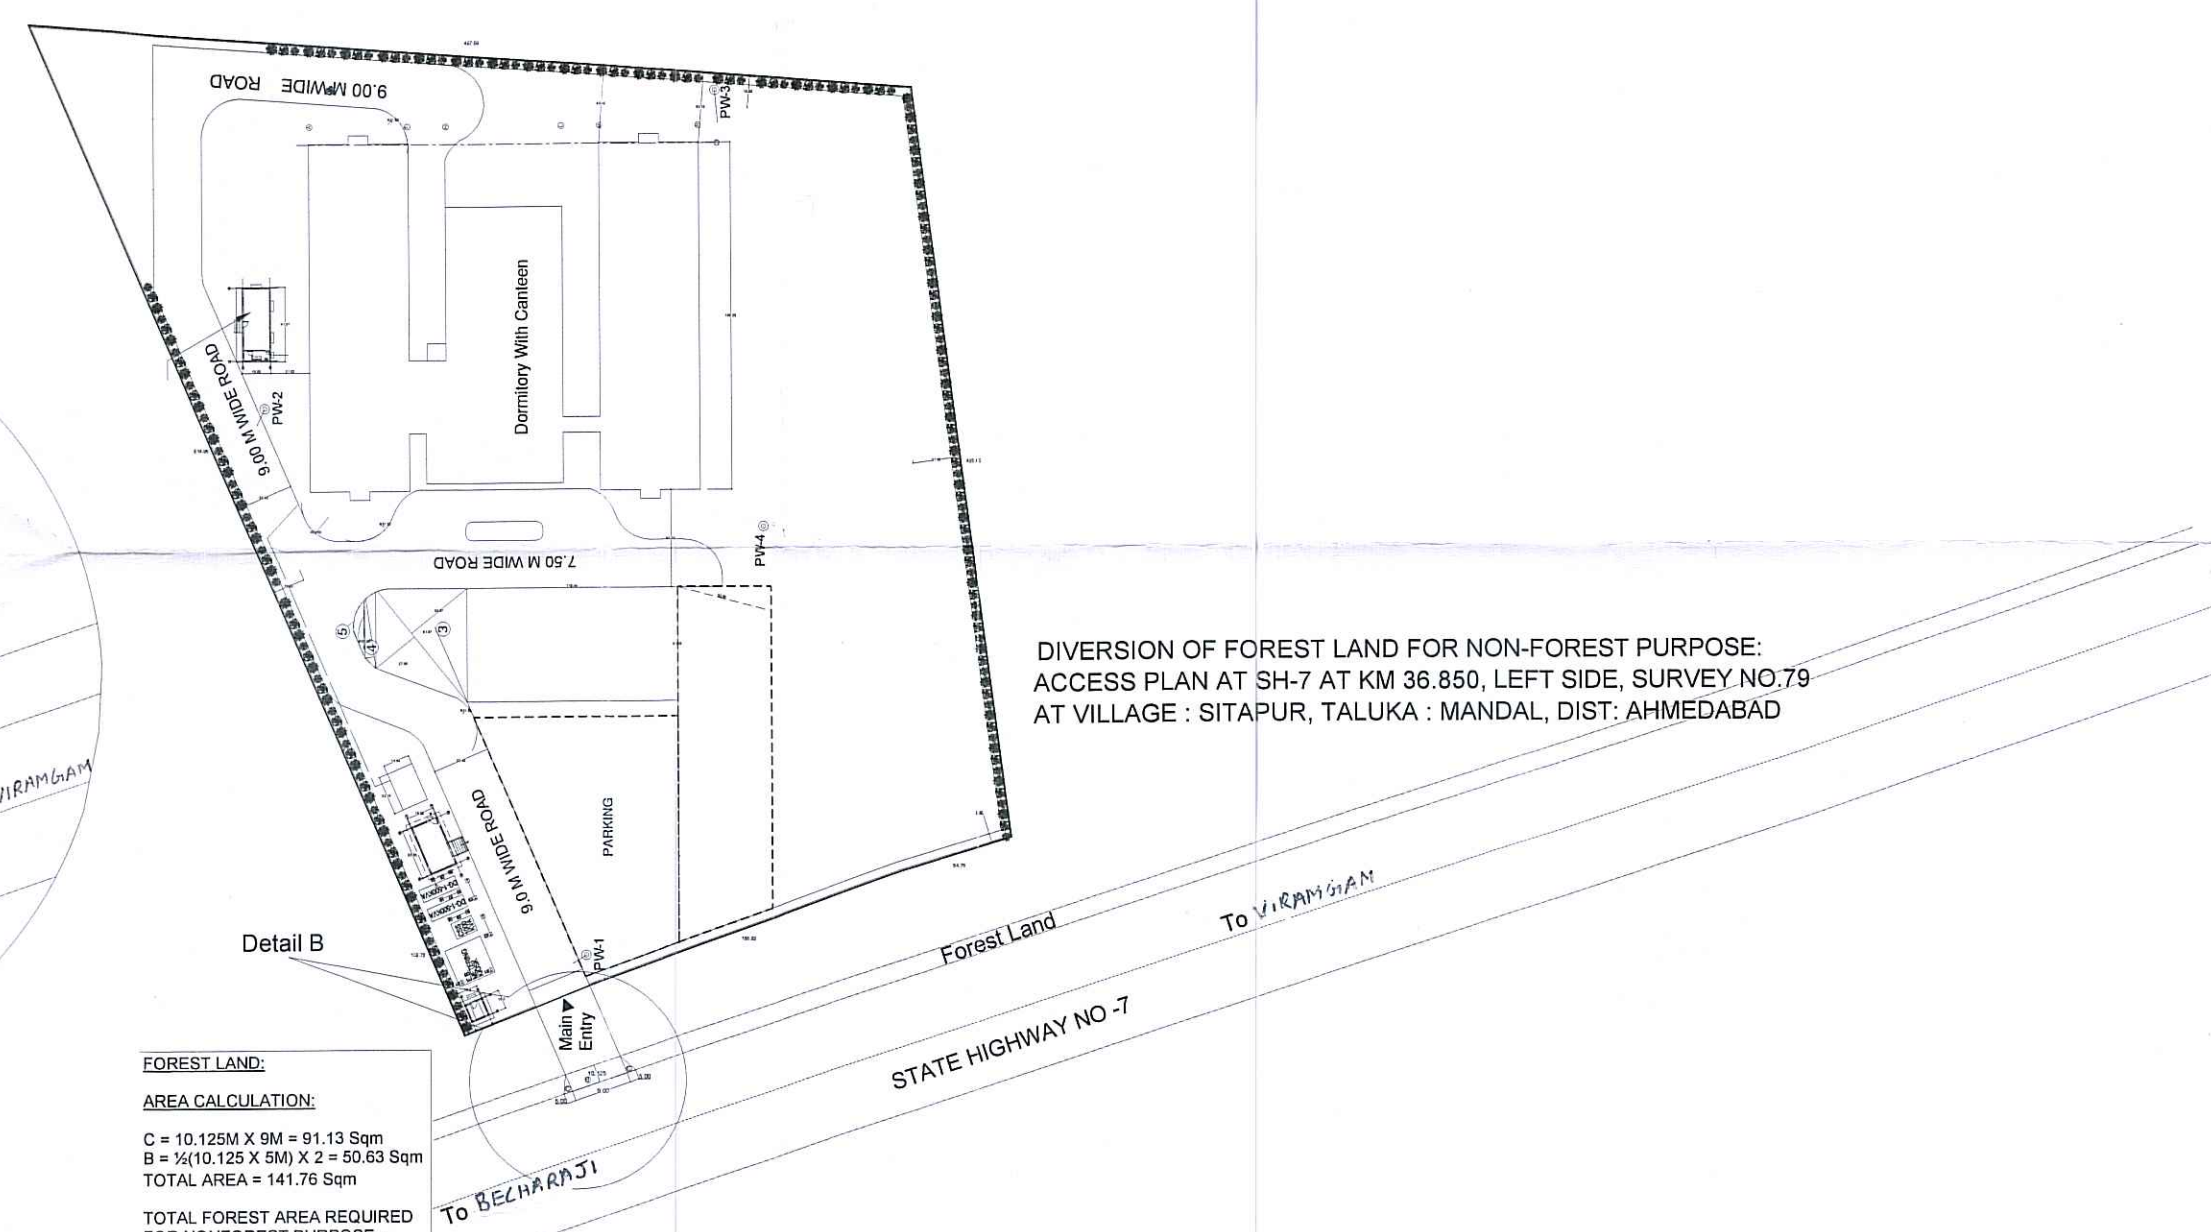


FOREST LAND:
AREA CALCULATION:
C = 10.125 X 9.00 = 91.13 Sqm
B = 1/2 (10.125 X 9.00) X 2 = 50.63 Sqm
TOTAL AREA = 141.76 Sqm
TOTAL FOREST AREA REQUIRED FOR NON-FOREST PURPOSE = 141.76 Sqm
SAY = 0.0142 HECTARE

LAYOUT PLAN FOR SITAPUR

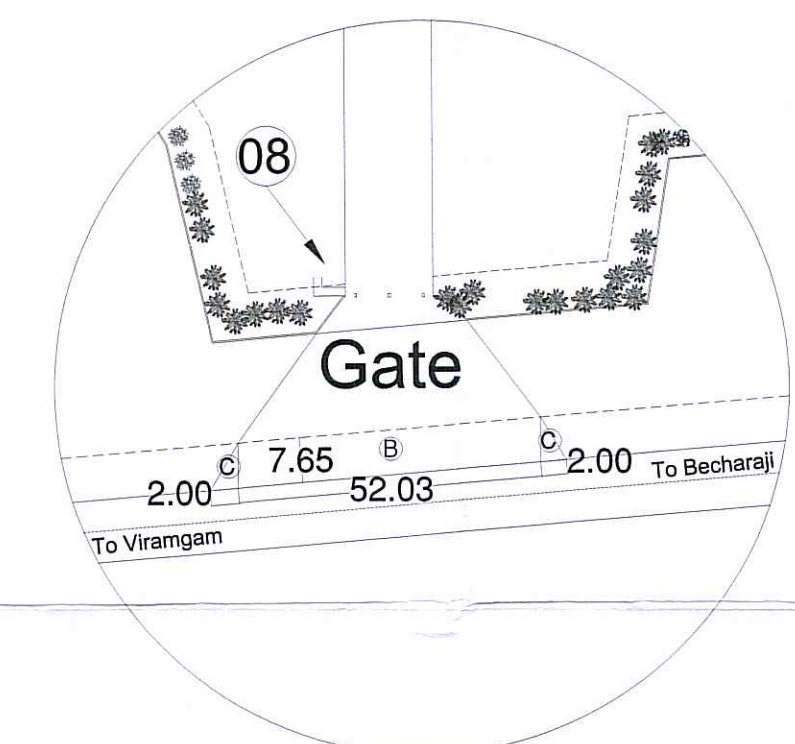

DETAIL-A

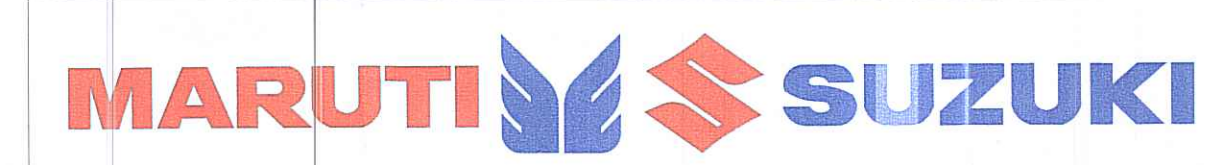


SCALE 1:1000

R O

SITE PLAN

Date :

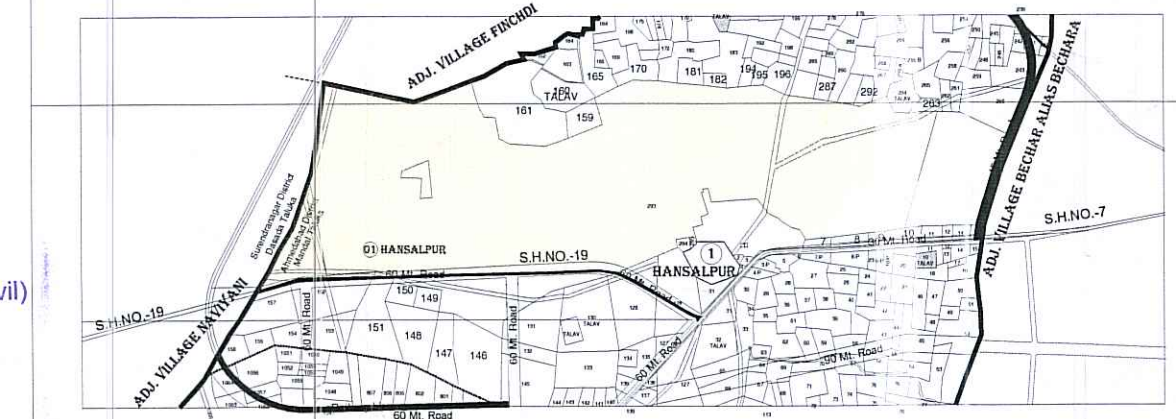

PART PLAN OF D.P. MAP REVENUE SURVEY NO:-
334 & 335 MOJE :- HANSALPUR , TA :- MANDAL

KEY PLAN

SCALE :- NTS

Deepak Maheshwari
Assistant Vice President (Civil)
Authorized Signatory
Maruti Suzuki India Limited
Old Palam, Gurgaon Road,
Gurgaon - 122015
Haryana, India.