


LAYOUT PLAN OF SCHOOL SITE AT VILLAGE DABURJI
(HBNO.56), DISTT. TARN TARAN

OWNER
JASWANT SINGH & MANJIT SINGH BOTH S/O
GURBACHAN SINGH
UNDER PROVINCE OF BEBE NANKI GLOBAL SOCIETY, AMRITSAR

DETAILED AREA OF APPROACHES (TO BE LEASED)		
SR.NO.	CALCULATIONS (METERS)	AREA (SQM)
A	$1/2(44.25 \times 5.50)$	121.687
B	25.95×5.50	142.725
2C	$2(1/2 \times 0.68 \times 5.50)$	3.74
D	$(144.40 + 71.30 + 364.30) \times 5.50$	3190.0
E	$\{(2.0 \times 9.0) + 2(1/2 \times 1.06 \times 2.0)\} + 2 \times \{(1/2 \times 5.0 \times 5.0) - 2/3(7.07 \times 0.49)\}$	40.54
F	37.14×5.50	204.27
G	$1/2(63.12 \times 5.50)$	173.58
TOTAL (A+B+2C+D+E+F+G) -		3876.542

AREA OF APPROACHES (TO BE LEASED)- 3876.542 SQM

DWG.NO.	
APPLICANT	DRAWN BY
	AR. AMANDEEP SINGH (ARCHITECT) TARN ROAD, GURDABUR

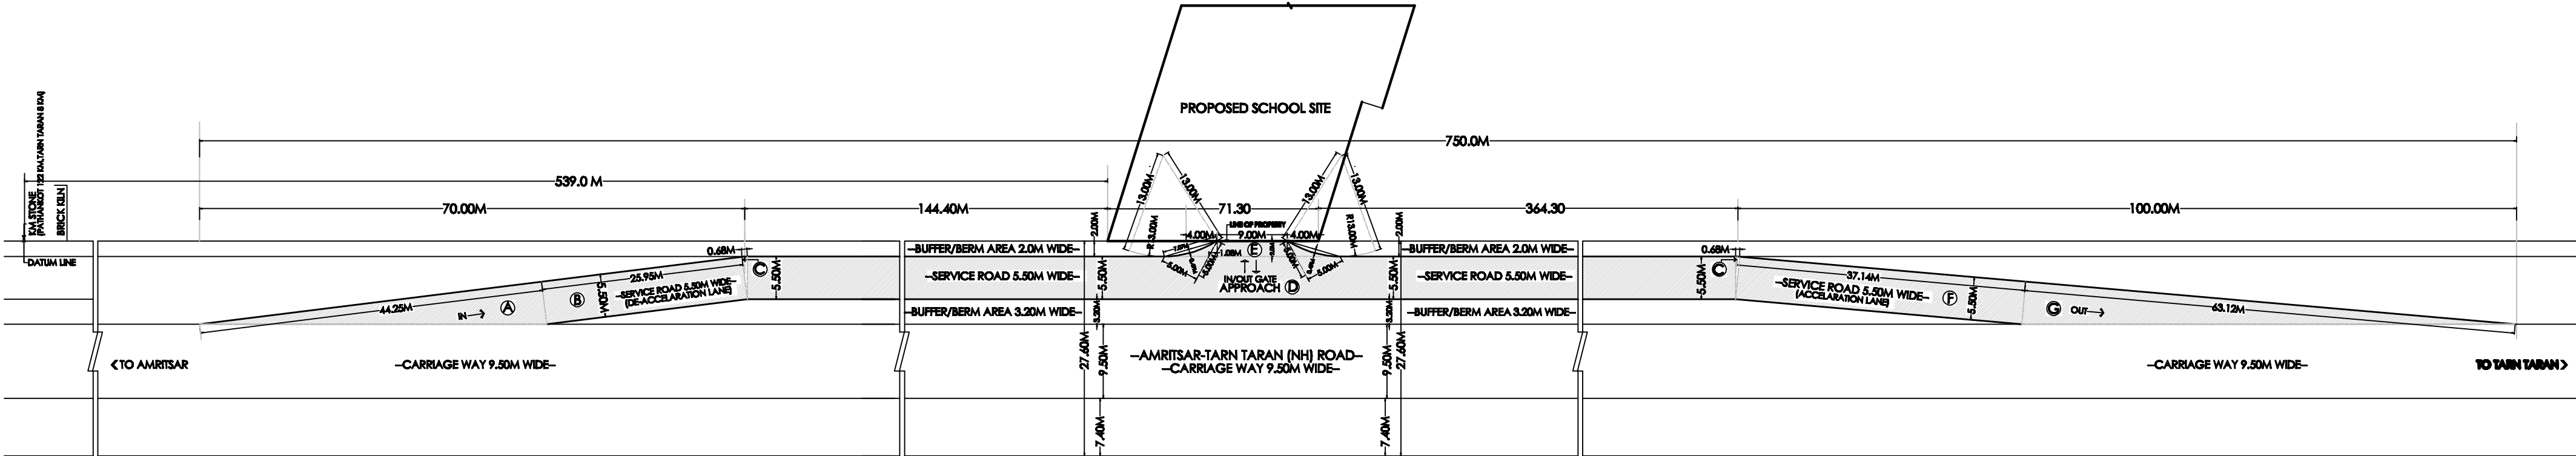

SITE PLAN