

(Package No. – 02)

CONSULTANCY SERVICES FOR PREPARATION OF DETAILED PROJECT REPORT OF SELECTED STRETCHES/CORRIDORS OF NATIONAL HIGHWAYS FOR UPGRADATION TO TWO/FOUR LANE WITH PAVED SHOULDER FROM KEONCHI – RATANPUR (NEW NH-45E) FROM km. 237.860 TO km. 321.348 PACKAGE NO: NH/CE/PWD/18 IN THE STATE OF CHATTISHGARH.



FINAL DETAILED PROJECT REPORT (DPR)

Part-I

(DRAWINGS)

TYPICAL CROSS SECTIONS & PLAN & PROFILE

Name of Road: -Keonchi – Ratanpur (New NH-45E) From km. 278.750 To km. 321.348

Design Length – 42.598 km (Package No. – 02)

National Highway Public Works Department (Ministry of Road Transport & Highways) Government of India Office of
the Chief Engineer, PWD, National Highway Zone,

Pension Bada, Raipur (C.G.) – 492001

Consultants:

M/s Global Infra Solutions in JV with M/s Infycons Software Pvt. Ltd.

F-2, E-8/11A, Sukhsagar Apartment, Trilanga, Bhopal (M.P.) - 462039

Email: -globalinfrasolutions@gmail.com

GLOBAL  **Global Infycons JV**
SOLUTIONS INFYCONS
ISO 9001 certified

INDEX


1. **TYPICAL CROSS SECTION**

2. **PLAN & PROFILE**

TYPICAL CROSS SECTION

TCS - 01

(TYPICAL CROSS SECTION FOR 2 - LANE PAVED SHOULDER WITH FOOTPATH IN BUILT-UP SECTION)

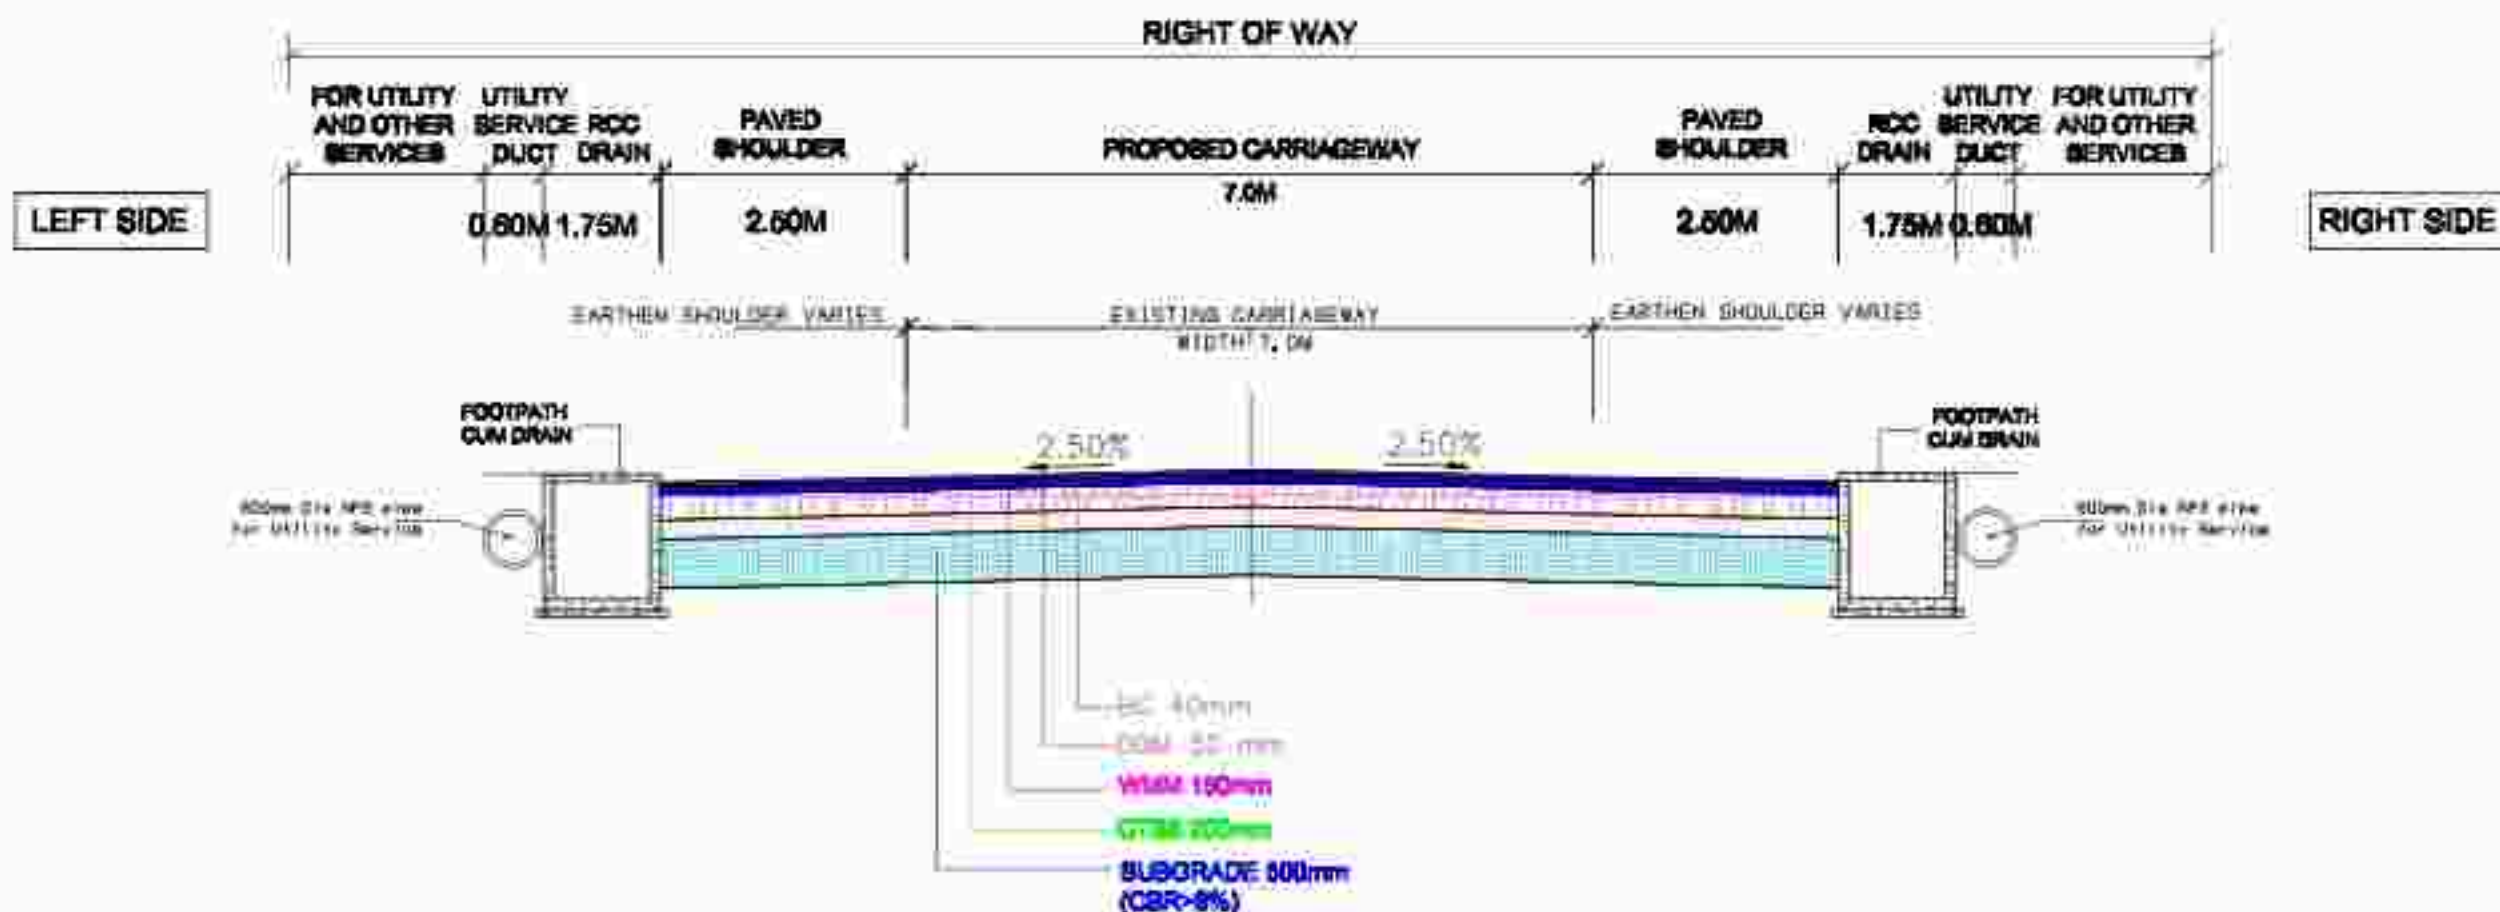

NOTES:


1. ALL DIMENSIONS ARE IN MILLIMETERS, UNLESS NOTED OTHERWISE.
2. DIMENSIONS SHALL NOT BE SCALED OFF FROM THE DRAWING.
ONLY WRITTEN DIMENSION SHALL BE FOLLOWED
3. DETAILS OF APPLICABLE TYPICAL CROSS SECTIONS CHARGE WISE ARE GIVEN WITH
ANNEXURE-I OF SCHEDULE-D

FIG. 2.6 IRC:SP:73-2018 (MODIFIED)

[illegible]

TCS - 01 A

(TYPICAL CROSS SECTION FOR OVERLAY AND WIDENING TO
2 - LANE PAVED SHOULDER WITH FOOTPATH IN BUILT-UP SECTION)

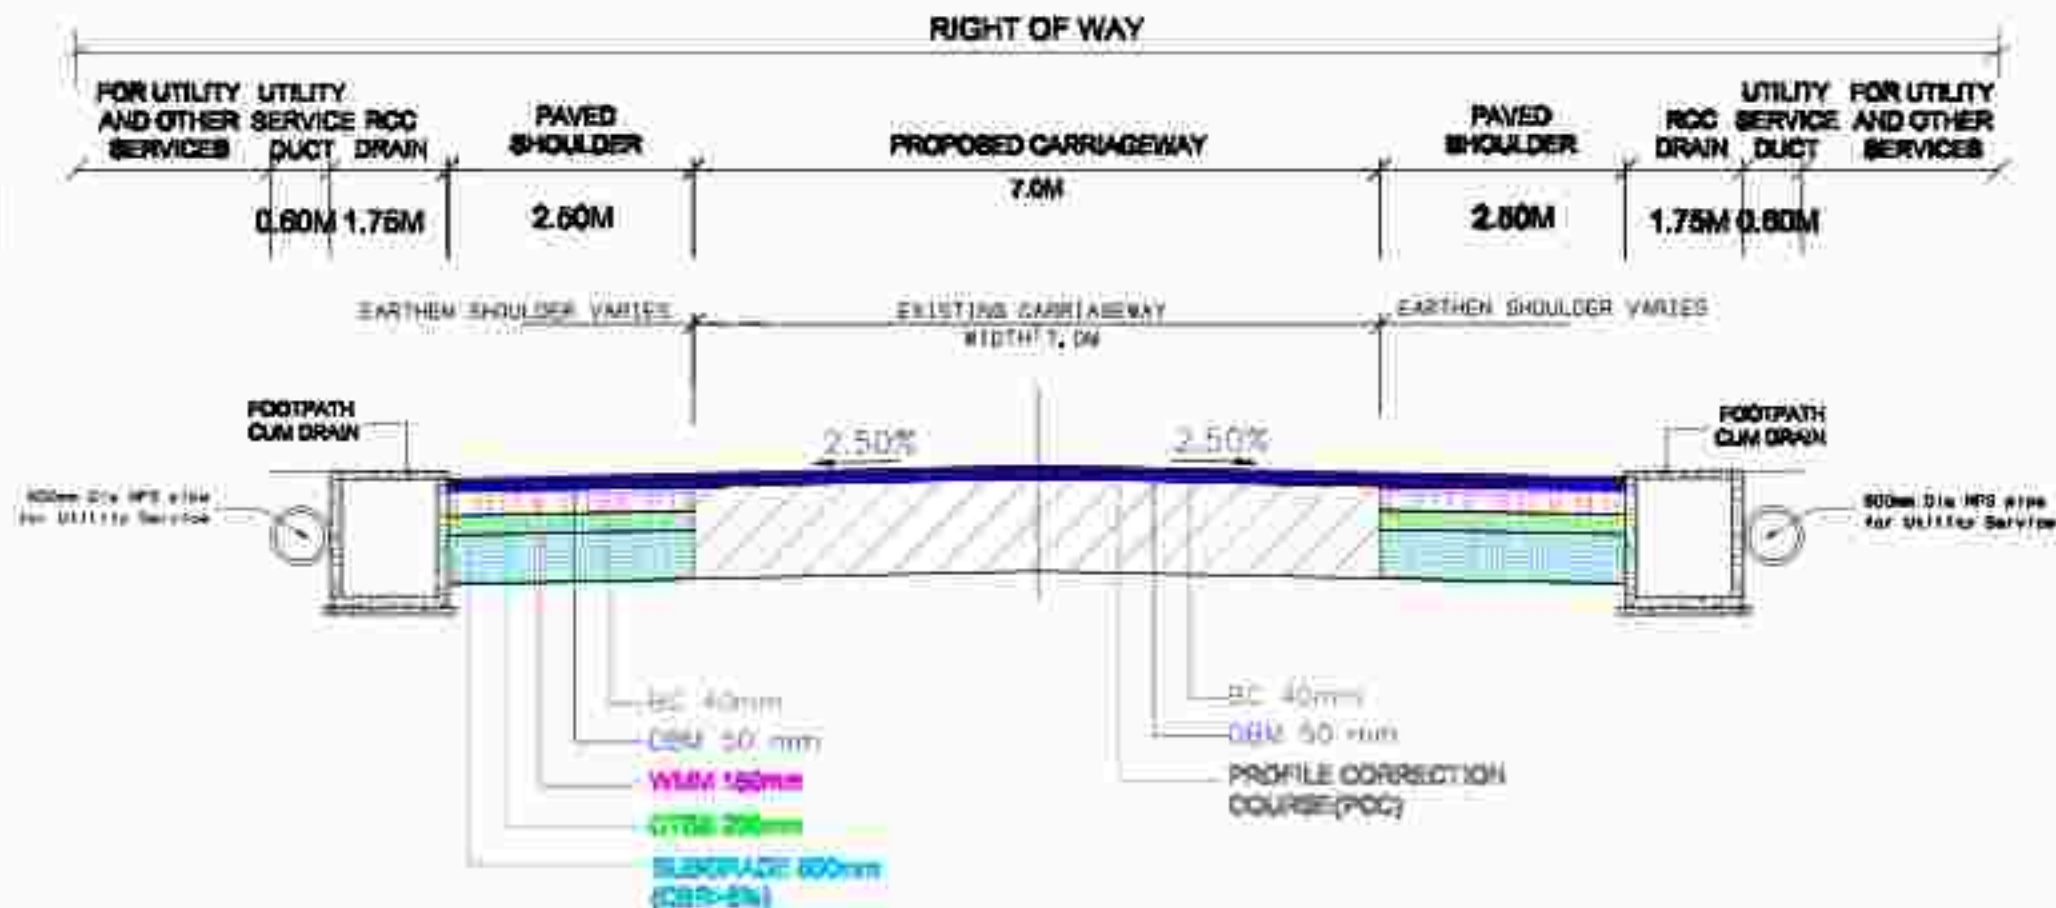

NOTES:


1. ALL DIMENSIONS ARE IN METERS, UNLESS NOTED OTHERWISE.
2. DIMENSIONS SHALL NOT BE SCALED OFF FROM THE DRAWING.
ONLY WRITTEN DIMENSION SHALL BE FOLLOWED
3. DETAILS OF APPLICABLE TYPICAL CROSS SECTIONS CHARGE WISE ARE GIVEN WITH
ANNEXURE-I OF SCHEDULE-D

FIG.2.6 IRC:SP:73-2018 (MODIFIED)

[illegible]

TCS - 02

**(TYPICAL CROSS SECTION OF 2 - LANE WITH PAVED SHOULDER FLEXIBLE PAVEMENT FOR BANKING
SECTION (NEW CONSTRUCTION ALONG REALIGNMENTS)**

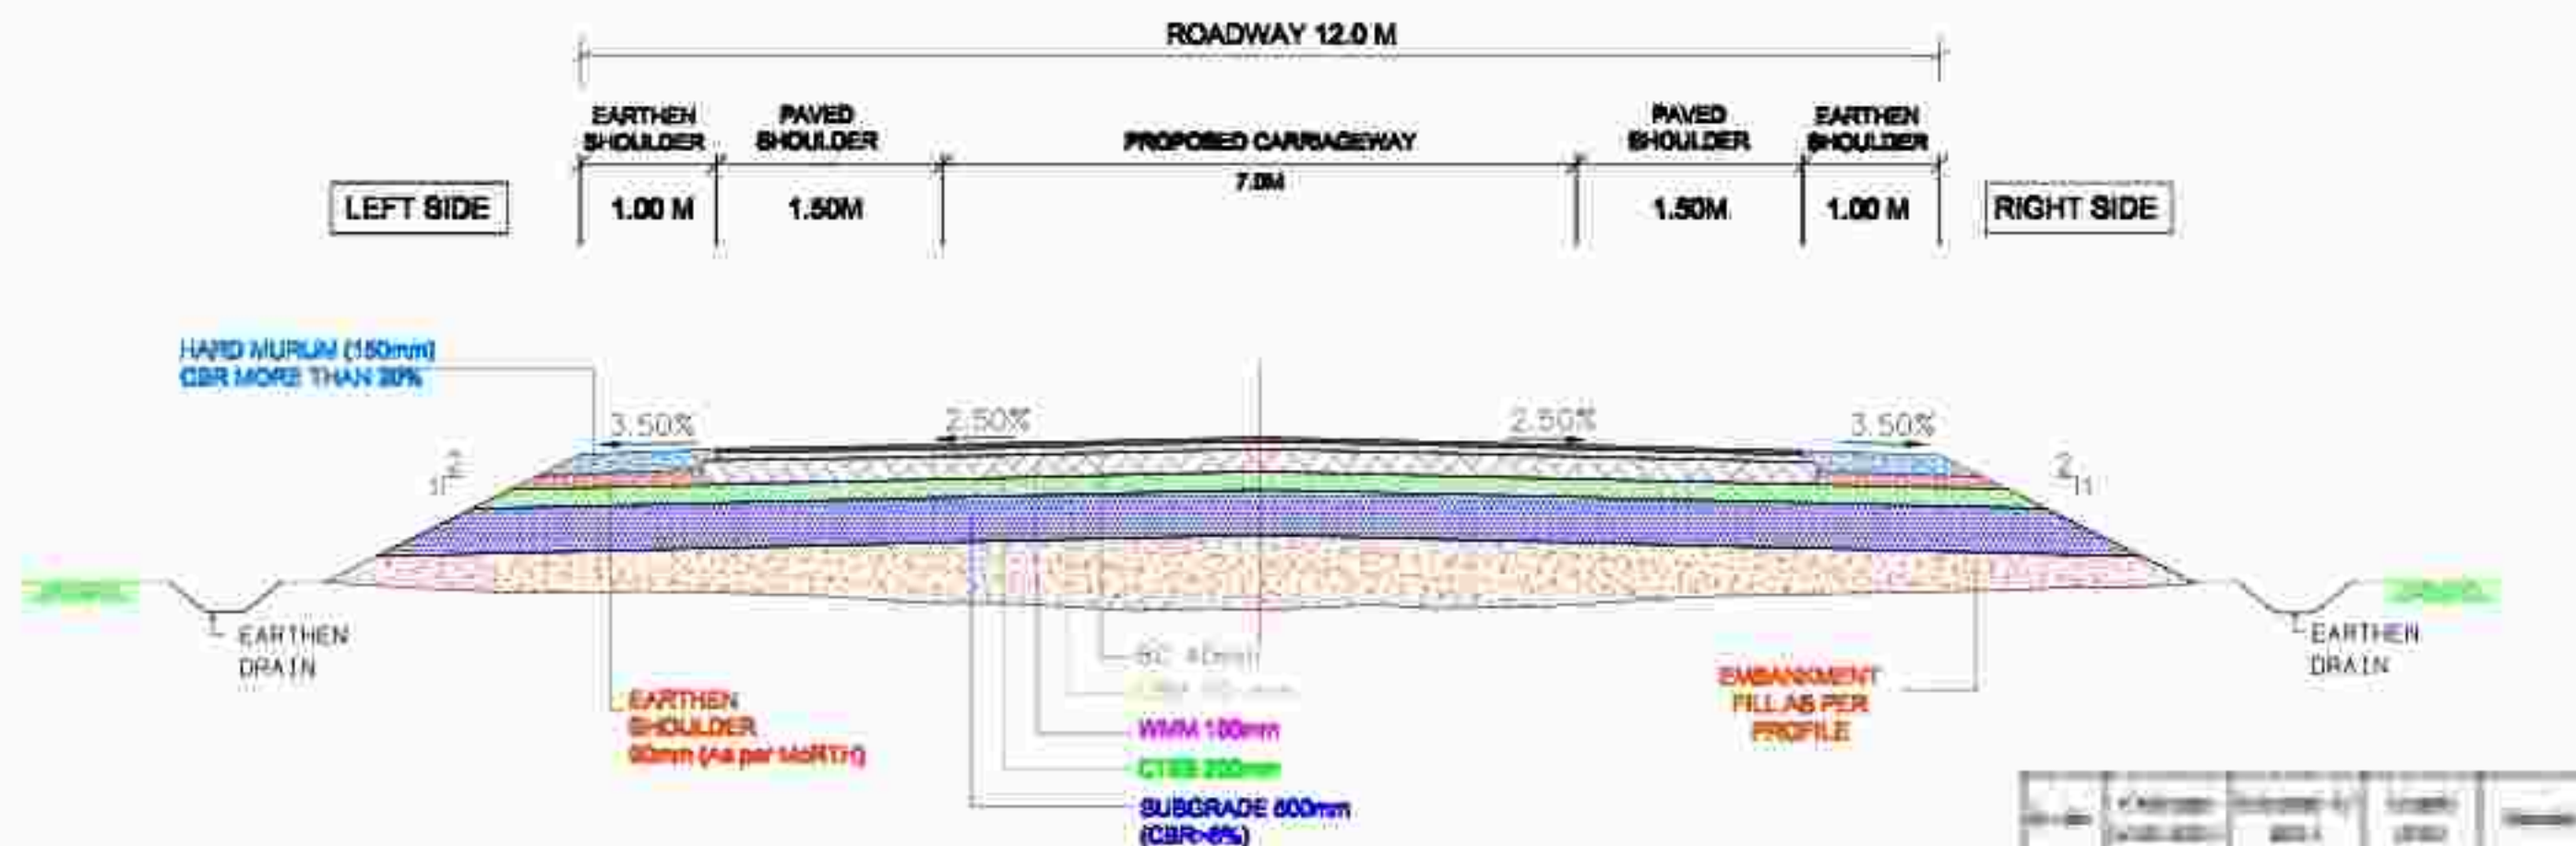

NOTES:

1. ALL DIMENSIONS ARE IN MILLIMETERS, UNLESS NOTED OTHERWISE.
2. DIMENSIONS SHALL NOT BE SCALED OFF FROM THE DRAWING.
ONLY WRITTEN DIMENSION SHALL BE FOLLOWED
3. DETAILS OF APPLICABLE TYPICAL CROSS SECTIONS CHARGE WISE ARE GIVEN WITH
ANNEXURE-I OF SCHEDULE-2


FIG.2.1 (IRC:SP:73-2018)

[illegible]



TCS - 02B

(TYPICAL CROSS SECTION FOR RECONSTRUCTION OF EXISTING ROAD TO 2 - LANE WITH PAVED SHOULDER WITH RAISING PROFILE FOR FLEXIBLE PAVEMENT (EMBANKMENT FILL MORE THEN 500 MM)

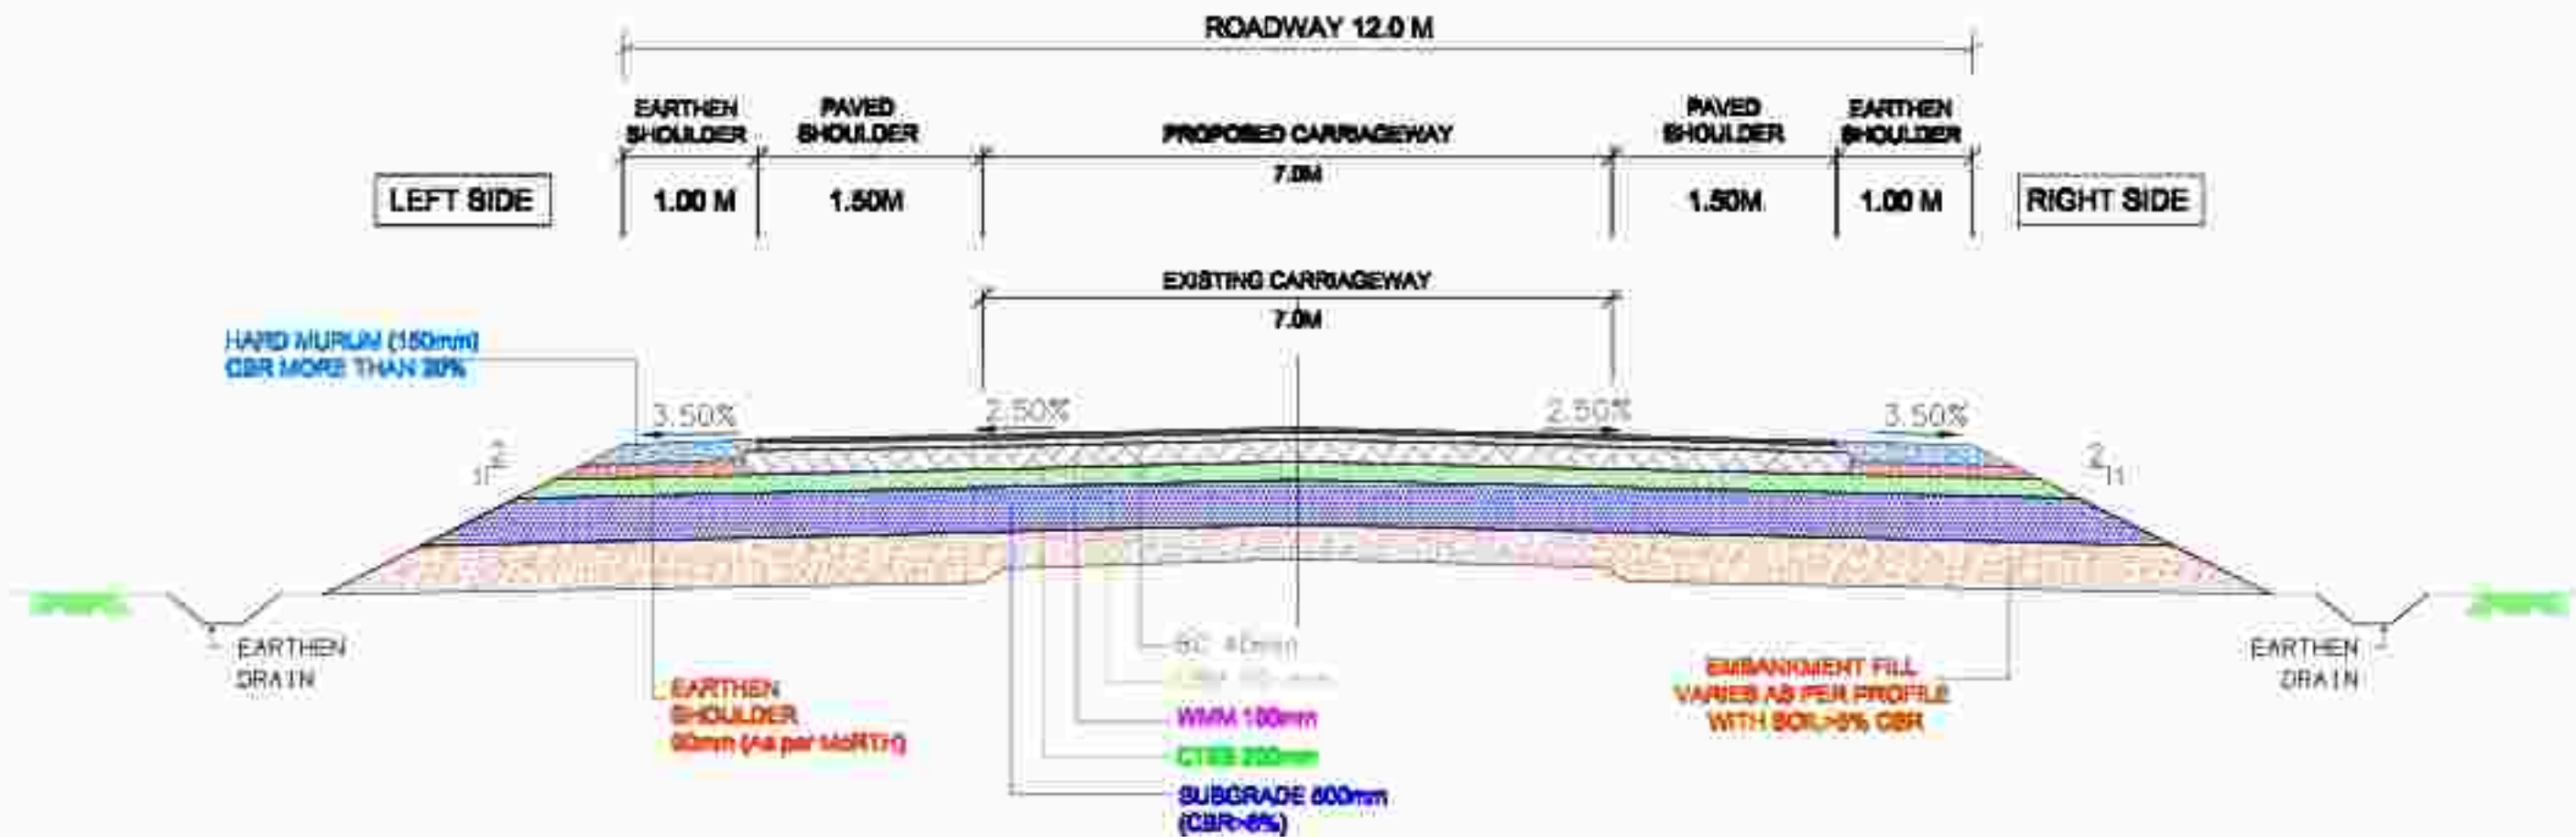


NOTES

1. ALL DIMENSIONS ARE IN MILLIMETERS, UNLESS NOTED OTHERWISE.
2. DIMENSIONS SHALL NOT BE SCALED OFF FROM THE DRAWING.
ONLY WRITTEN DIMENSION SHALL BE FOLLOWED
3. DETAILS OF APPLICABLE TYPICAL CROSS SECTIONS CHARGE WISE ARE GIVEN WITH
ANNEXURE-I OF SCHEDULE-D

FIG.2.1 (IRC:SP:73-2018)

[illegible]

TCS - 02C **(TYPICAL CROSS SECTION OF 2 - LANE WITH PAVED SHOULDER FLEXIBLE PAVEMENT FOR CUTTING SECTION (NEW CONSTRUCTION ALONG REALIGNMENTS))**

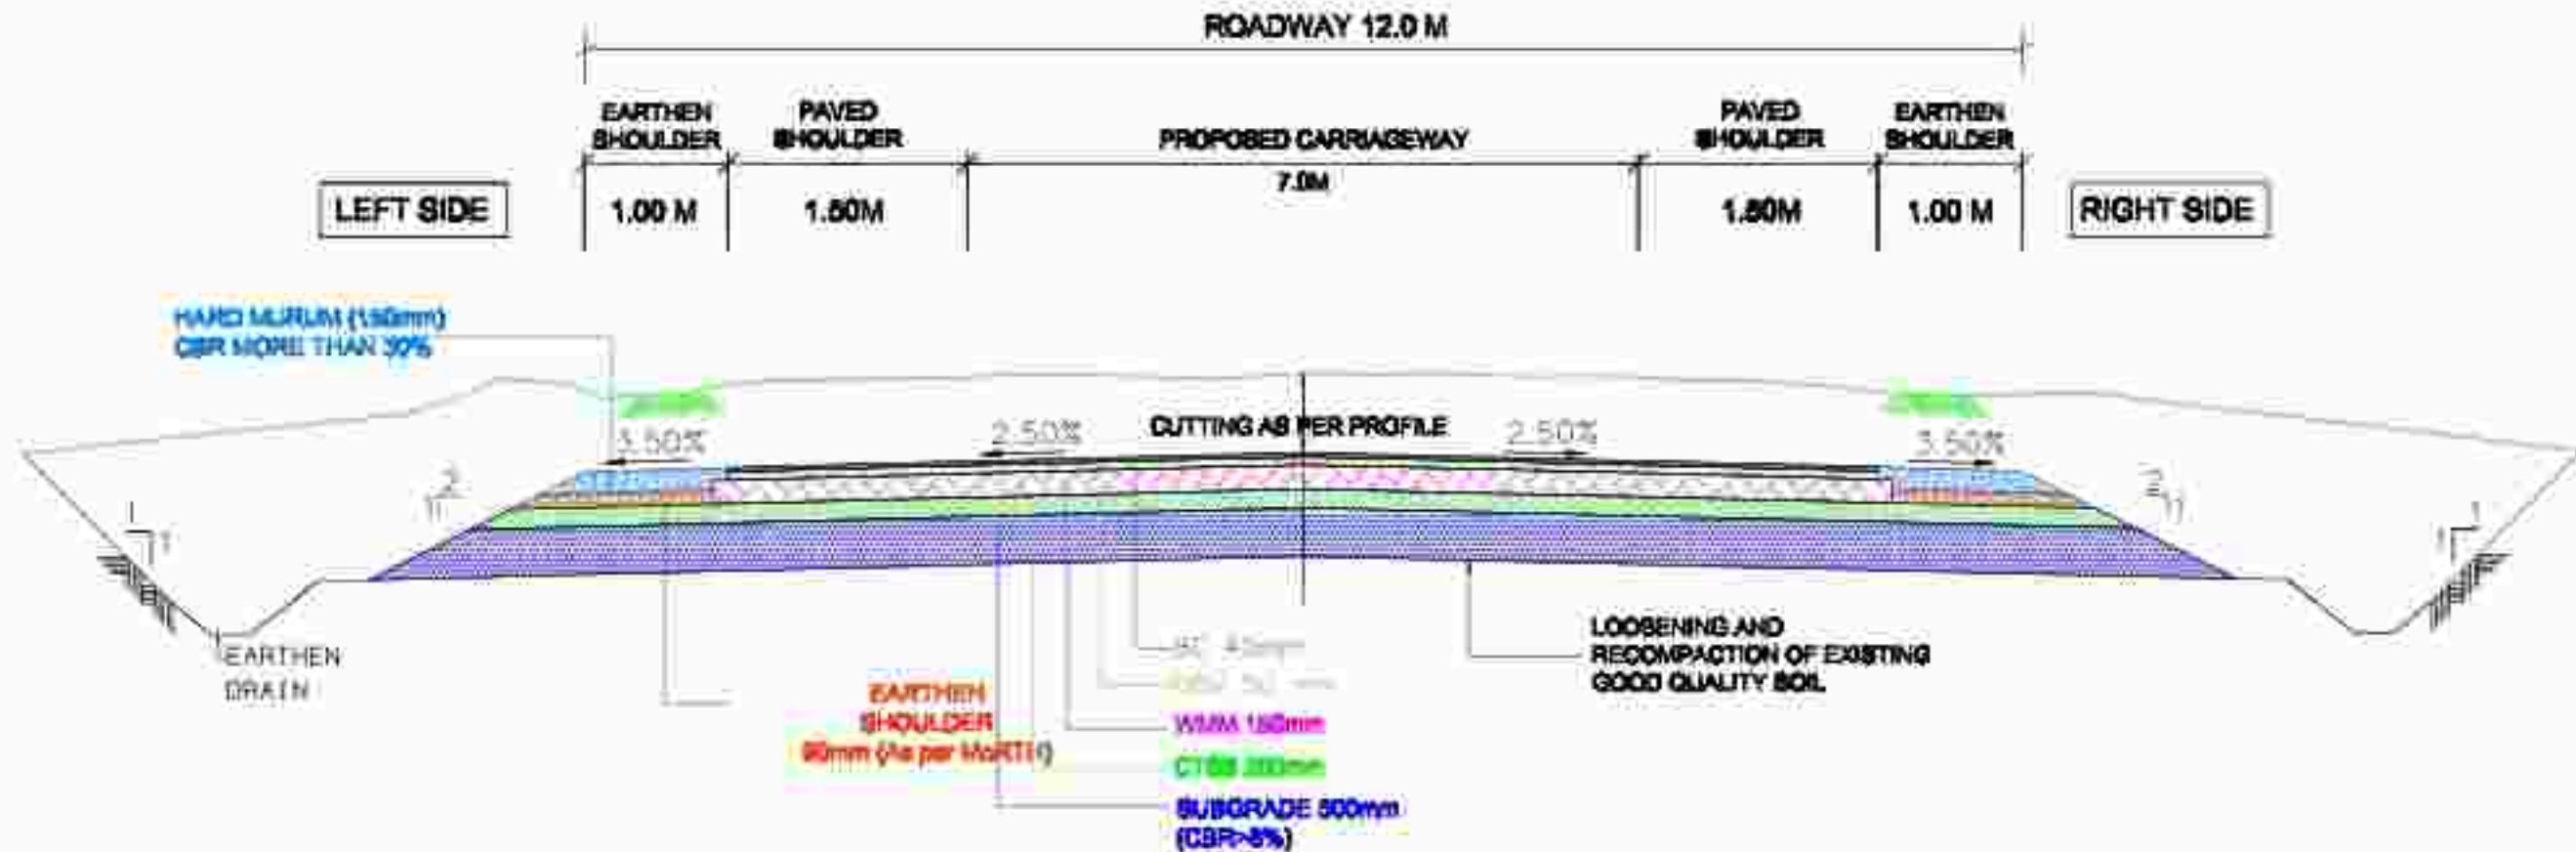

NOTES:


1. ALL DIMENSIONS ARE IN MILLIMETERS, UNLESS NOTED OTHERWISE.
2. DIMENSIONS SHALL NOT BE SCALED OFF FROM THE DRAWING.
3. DETAILS OF APPLICABLE TYPICAL CROSS SECTIONS CHAINAGE WISE ARE GIVEN WITH ANNEXURE-4 OF SCHEDULE-D

FIG.2.1 (IRC:SP-73-2018)

Sl. No.	Particulars	Quantity	Unit
1	Earthwork	1.00	M
2	Gravel	1.00	M
3	Gravel	1.00	M
4	Gravel	1.00	M
5	Gravel	1.00	M
6	Gravel	1.00	M
7	Gravel	1.00	M
8	Gravel	1.00	M
9	Gravel	1.00	M
10	Gravel	1.00	M

Sl. No.	Particulars	Quantity	Unit
1	Earthwork	1.00	M
2	Gravel	1.00	M
3	Gravel	1.00	M
4	Gravel	1.00	M
5	Gravel	1.00	M
6	Gravel	1.00	M
7	Gravel	1.00	M
8	Gravel	1.00	M
9	Gravel	1.00	M
10	Gravel	1.00	M

TCS - 03 **(TYPICAL CROSS SECTION FOR RECONSTRUCTION OF EXISTING ROAD TO 2 - LANE WITH PAVED SHOULDER WITH PROFILE CUTTING FOR FLEXIBLE PAVEMENT)**

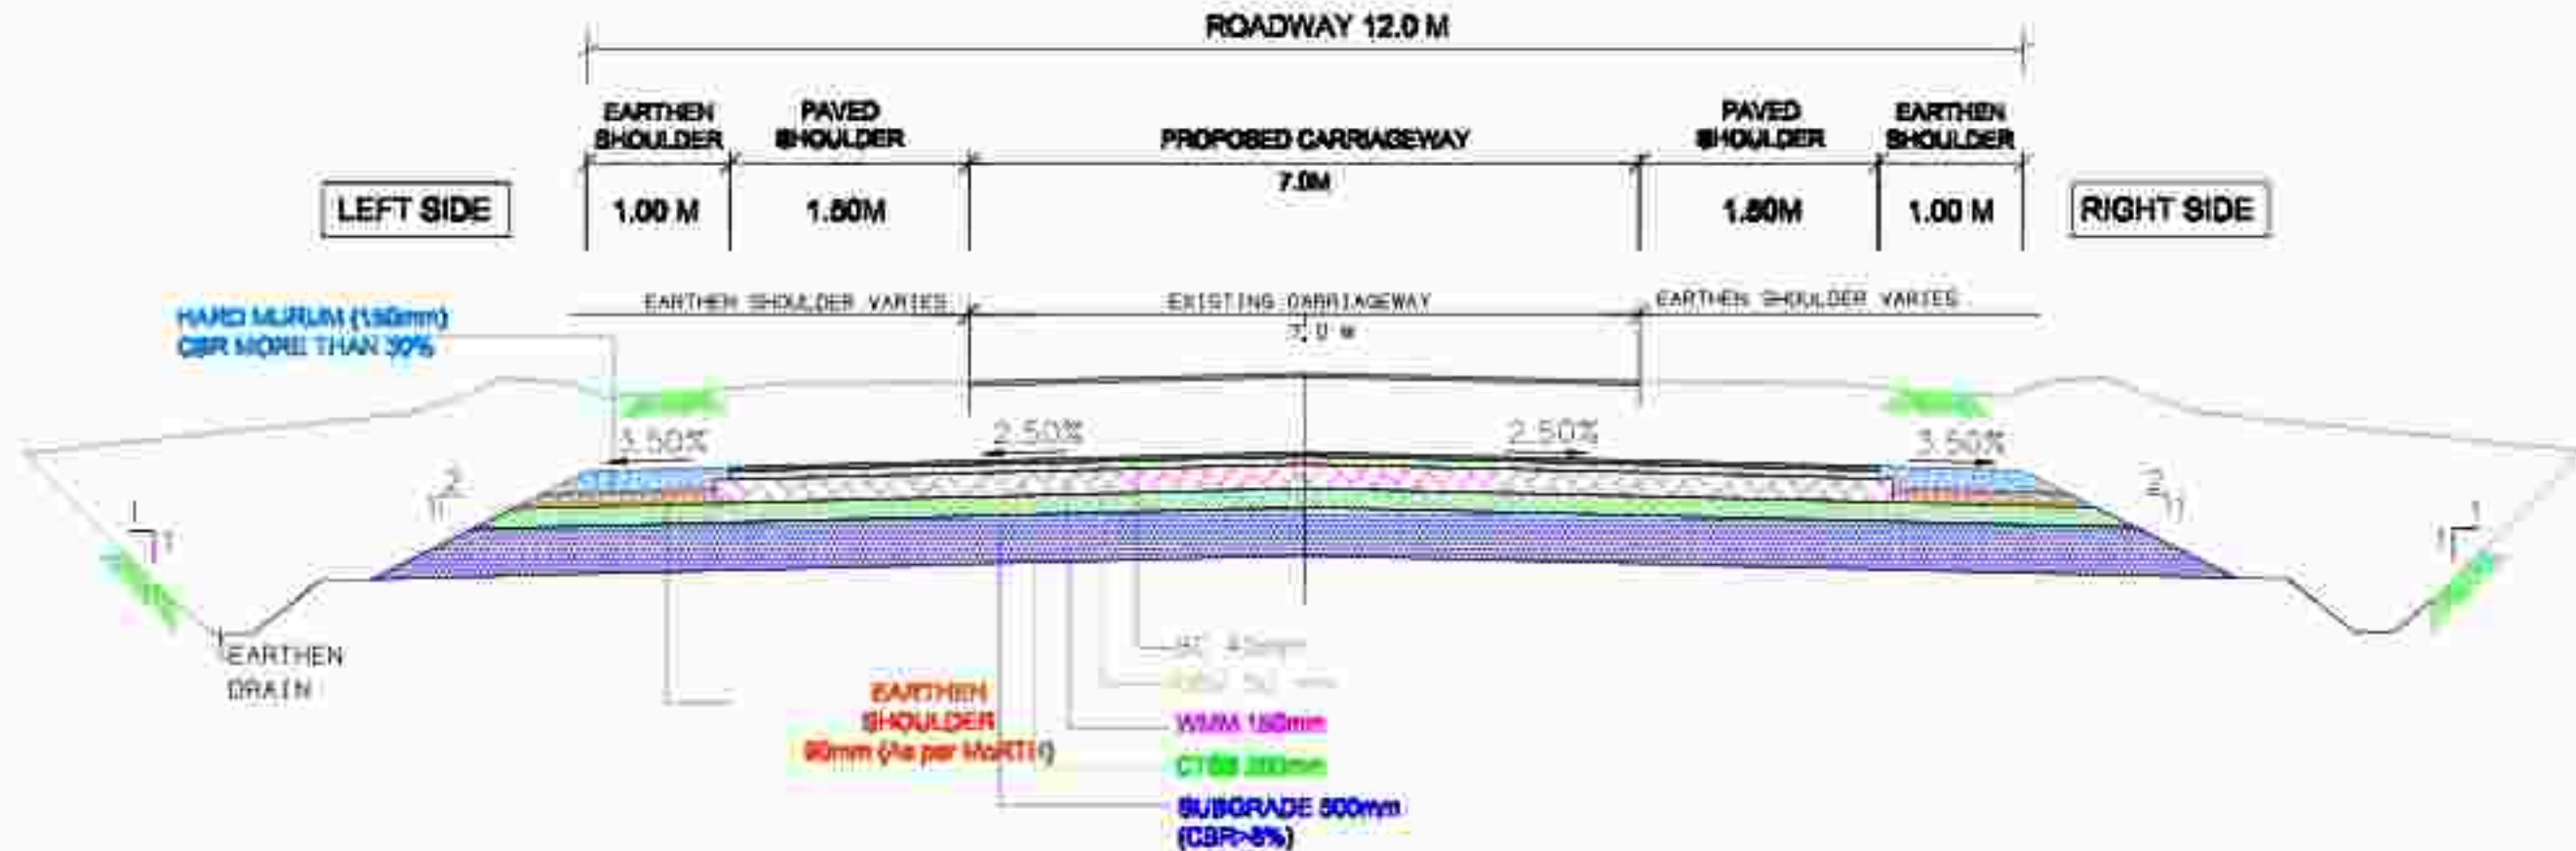


NOTES:

1. ALL DIMENSIONS ARE IN MILLIMETERS, UNLESS NOTED OTHERWISE.
2. DIMENSIONS SHALL NOT BE SCALED OFF FROM THE DRAWING.
ONLY WRITTEN DIMENSION SHALL BE FOLLOWED
3. DETAILS OF APPLICABLE TYPICAL CROSS SECTIONS CHAINAGE WISE ARE GIVEN WITH ANNEXURE-I OF SCHEDULE-D

FIG.2.1 (IRC:SP-73-2018)

--	--	

TCS - 04 **(TYPICAL CROSS SECTION FOR 2 - LANE WITH PAVED SHOULDER FOR FLEXIBLE PAVEMENT WITH ONE SIDE DRAIN (LHS/RHS))**

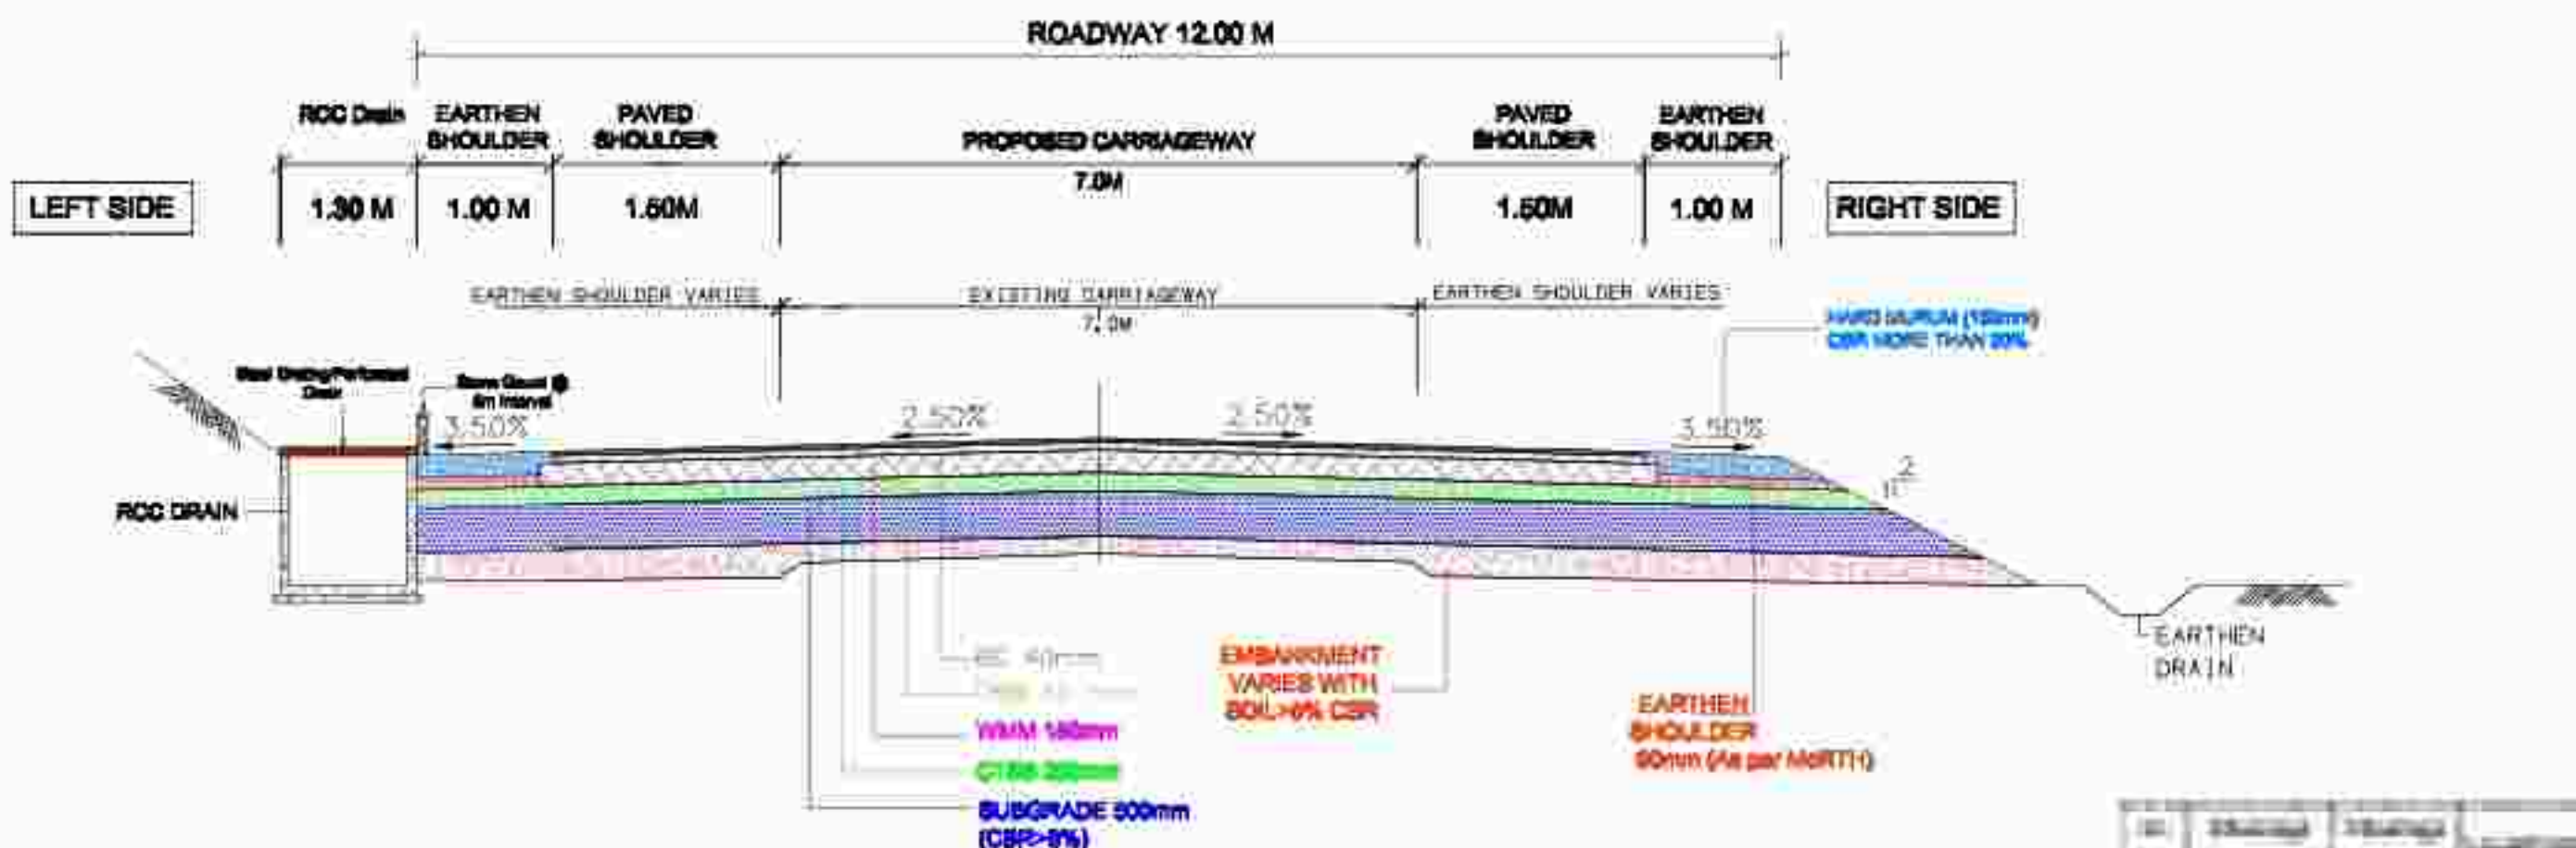

NOTES:


1. ALL DIMENSIONS ARE IN MILLIMETERS, UNLESS NOTED OTHERWISE.
2. DIMENSIONS SHALL NOT BE SCALED OFF FROM THE DRAWING. ONLY WRITTEN DIMENSION SHALL BE FOLLOWED.
3. DETAILS OF APPLICABLE TYPICAL CROSS SECTIONS CHAINAGE WISE ARE GIVEN WITH ANNEXURE-4 OF SCHEDULE-5

FIG.2.1 (IRC:SP:73-2018) MODIFIED (b)

Sl. No.	REVISION	REVISION	DATE
1			
2			
Sl. No.	REVISION	REVISION	DATE
1			
2			
TCS- 04 A **(TYPICAL CROSS SECTION FOR OVERLAY AND WIDENNING** **TO 2 - LANE WITH PAVED SHOULDER FOR FLEXIBLE PAVEMENT WITH ONE SIDE DRAIN) (LHS/RHS)**

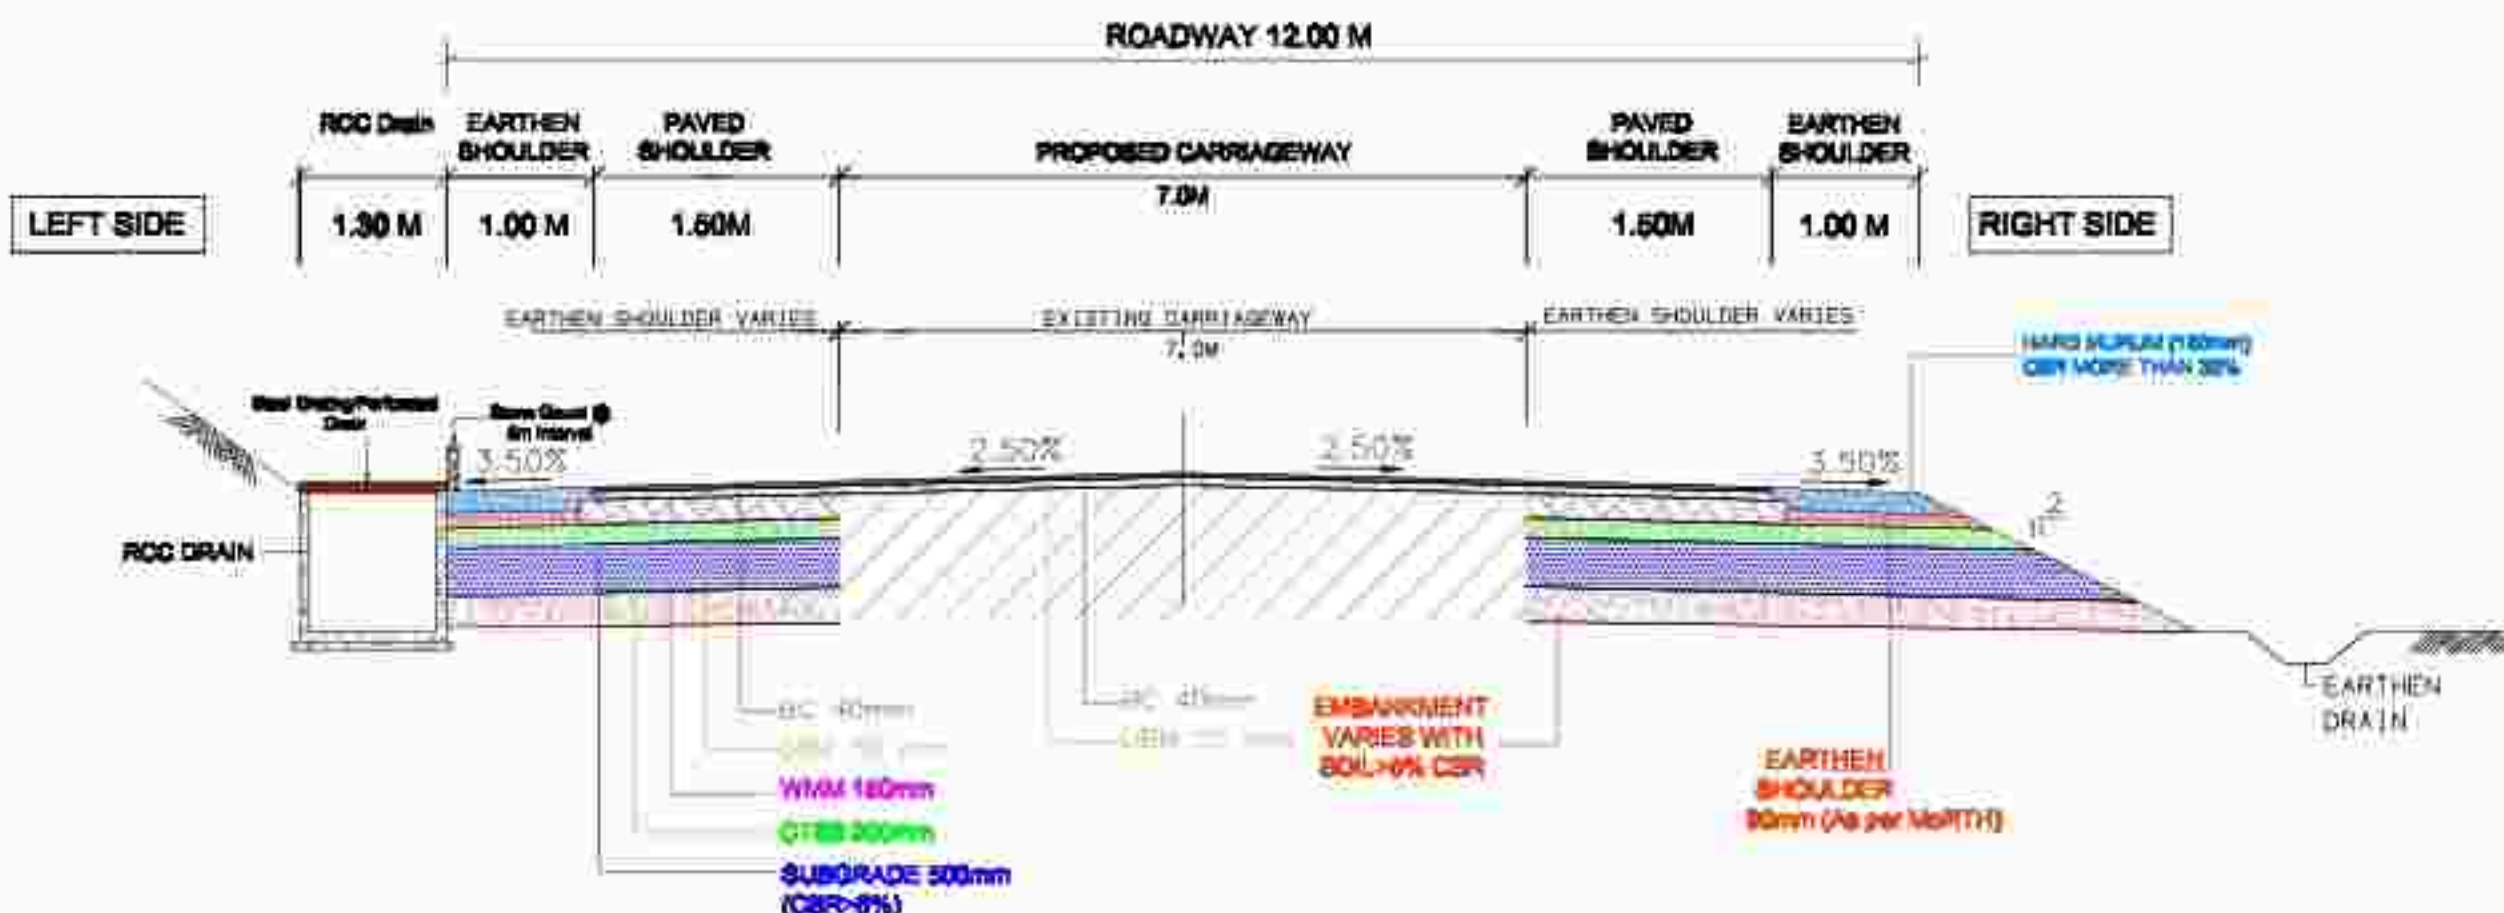

NOTES:

1. ALL DIMENSIONS ARE IN MILLIMETERS, UNLESS NOTED OTHERWISE.
2. DIMENSIONS SHALL NOT BE SCALED OFF FROM THE DRAWING. ONLY WRITTEN DIMENSION SHALL BE FOLLOWED
3. DETAILS OF APPLICABLE TYPICAL CROSS SECTIONS CHAINAGE WISE ARE GIVEN WITH ANNEXURE-I OF SCHEDULE-D

FIG.2.1 (IRC:SP:73-2018) MODIFIED (b)

APPENDIX OF SHEETS			CLIENT	DESIGN CONSULTANT	PROJECT	REMARKS	TITLE	TIME NO. - 01.04.2022 (11.00 AM)			
			 TAMIL NADU HIGHWAY DEPARTMENT Tamil Nadu Highway Dept. Government of Tamil Nadu Chennai, India	 DRS CONSULTANTS PVT. LTD. P.O. BOX 1114, Suburban Area, Chennai, Tamil Nadu (INDIA) - 600008 Email: gnanesh@drsconsultants.com	CONSULTANCY SERVICES FOR PROJECT MANAGEMENT PHASE I INCLUDING PREPARATION OF DETAILED PROJECT REPORT OF SELECTED STRETCHES/CONCORDS OF NATIONAL HIGHWAY FOR UPGRADE TO TWO LANE WITH PAVED SHOULDERS UNDER CORRIDOR SCHEME ON EPC BASIS SECTION OF CHENNAI-KANNIYAKUMARI NATIONAL HIGHWAY (SH-6) FROM KALAYAR TO ELLATTUR (KANNIYAKUMARI) - 100KM IN THE STATE OF KERALA.	NOT TO SCALE	TYPICAL CROSS SECTION	DATE: July 2022	PAGE: A3		
DATE	REVISION	DESCRIPTION OF REVISION						DATE	REVISION	DESCRIPTION OF REVISION	



TCS - 09
TYPICAL CROSS SECTION OF SLIP CUM SERVICE ROAD AT JUNCTION FOR
VUP

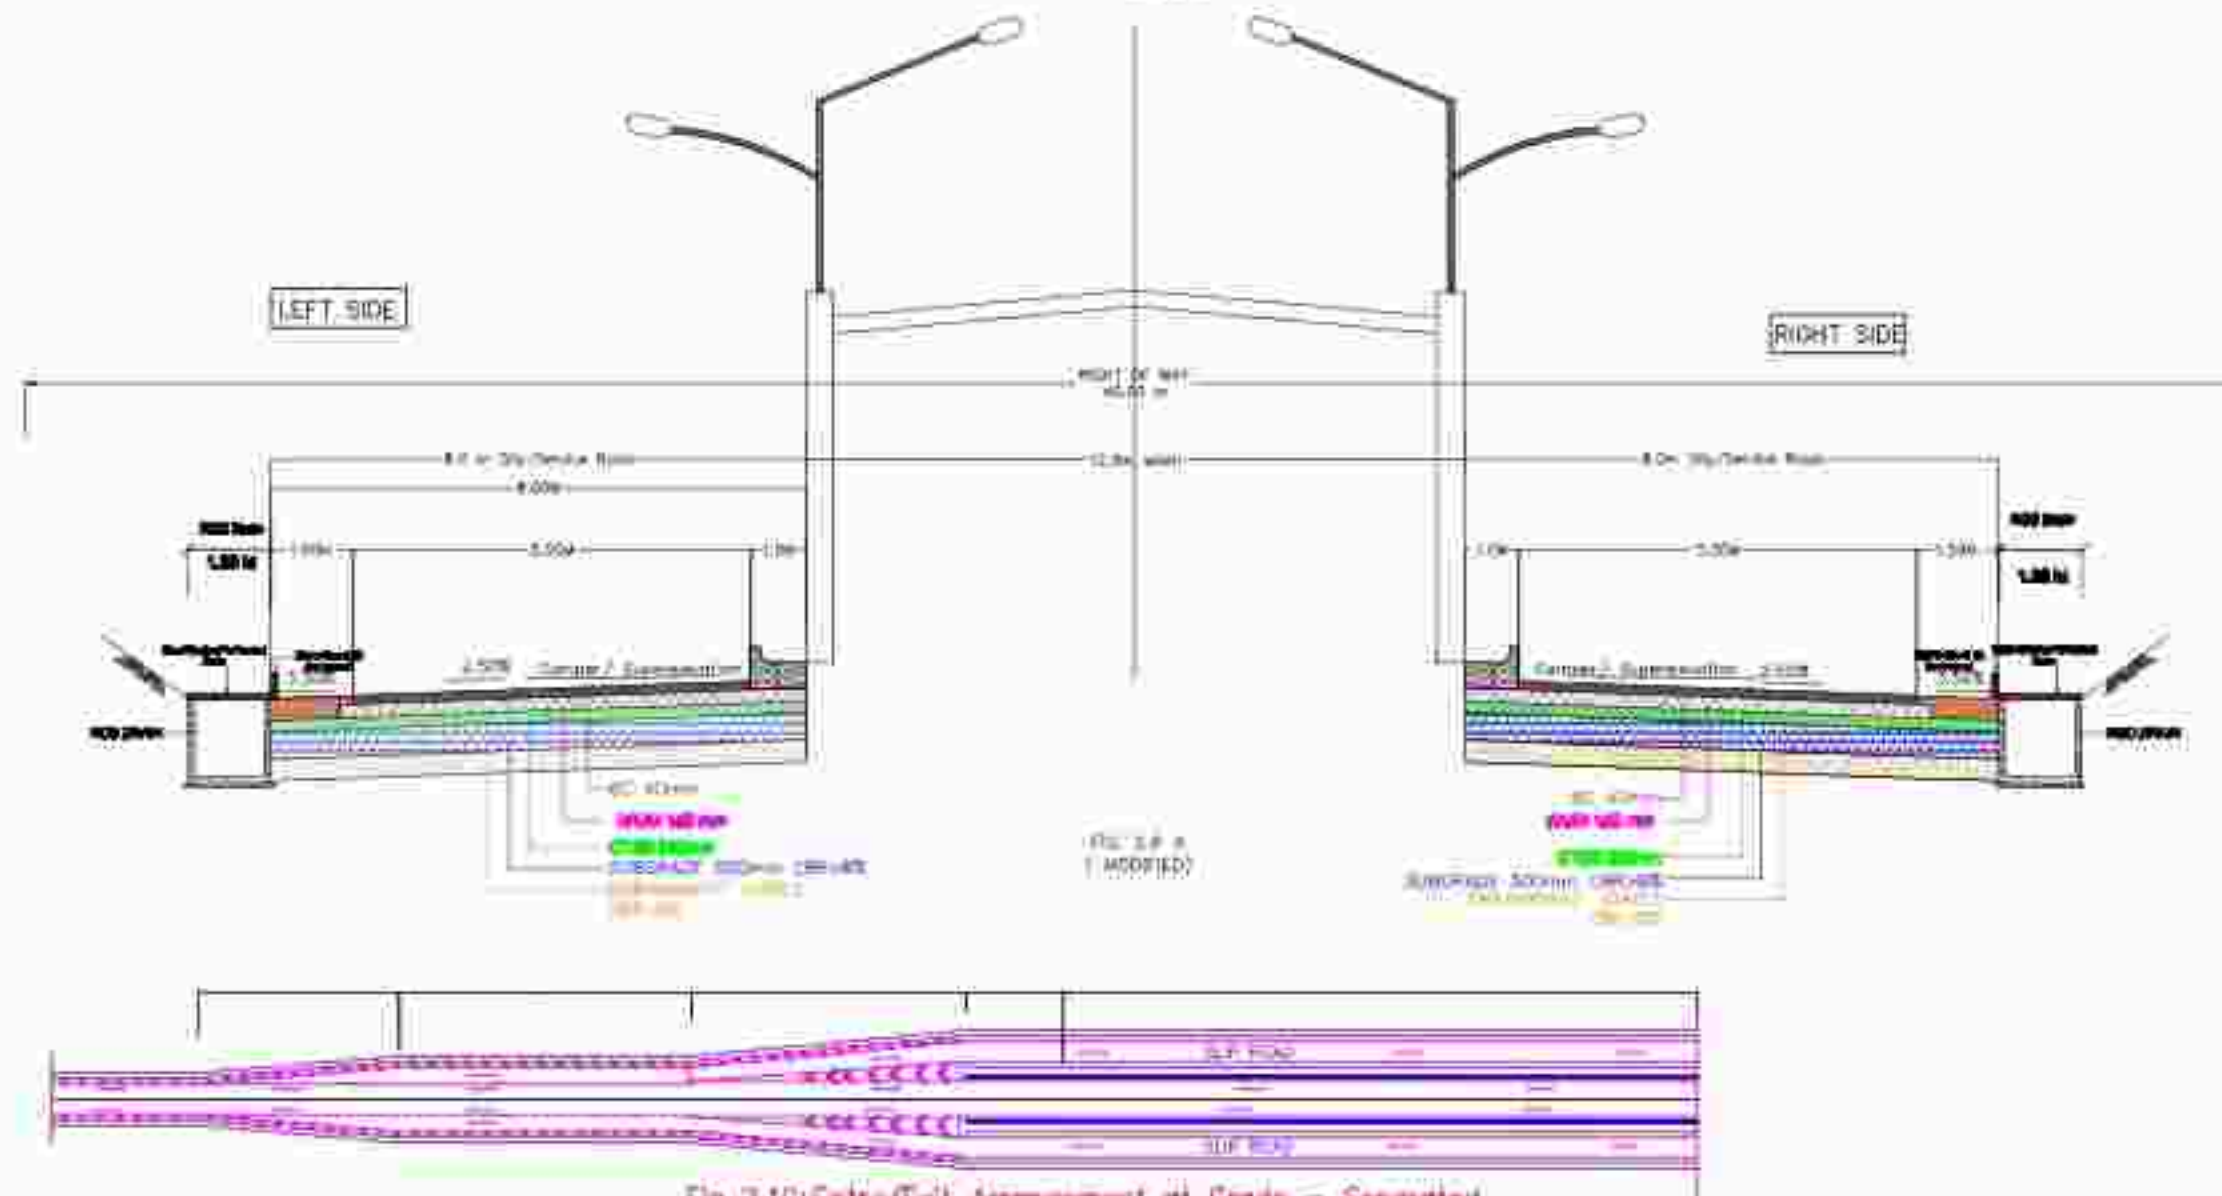


Fig. 2.10: Entry/Exit Arrangement at Grade - Separated
 Structure with Slip Road
 IRC : SP : 73-2015

Note: For Acceleration and deceleration lanes and transition length, following details are applied.

- (i) Length: Designed for a speed differential of 80 km/h.
- (ii) Width: 5.50 m.
- (iii) Taper at merge: 1 in 10 beyond design length in transition.

NOTES:

1. ALL DIMENSIONS ARE IN METERS, UNLESS NOTED OTHERWISE.
2. DIMENSIONS SHALL NOT BE SCALED OFF FROM THE DRAWING. ONLY WRITTEN DIMENSION SHALL BE FOLLOWED.

DATE	REVISION	DESCRIPTION OF REVISION	CLIENT	DESIGN CONSULTANT	PROJECT	REMARKS	TITLE	DATE NO. 01/04/2024	PAGE NO. 01/04/2024
			Public Works Department Government of Karnataka Bengaluru, India	Public Works Department Government of Karnataka Bengaluru, India	CONSULTANCY SERVICES FOR PROJECT MANAGEMENT PHASE-I INCLUDING PREPARATION OF DETAILED PROJECT REPORT FOR UP - GRADATION TO TWO LANE WITH PAVED SHOULDER CORRIDOR SCHEME ON EPC BASIS OF KARNATAKABUTRA - NEONCIS - RAYANPUR BYPASS (SECTION-4) FROM KM. 07/118 TO KM. 07/308, LENGTH - 44.879KM.	NOT TO SCALE	TYPICAL CROSS SECTION	DATE: 01/04/2024	PAGE: 01/04/2024
								DATE: 01/04/2024	PAGE: 01/04/2024
								DATE: 01/04/2024	PAGE: 01/04/2024
								DATE: 01/04/2024	PAGE: 01/04/2024

PLAN & PROFILE

NOTES:
1. ALL LEVELS ARE IN METERS
UNLESS OTHERWISE SPECIFIED
2. ALL DRAWINGS ARE INTERRELATED
AND SHALL BE READ IN CONJUNCTION
WITH OTHER RELEVANT DRAWINGS

LEGEND

HORIZONTAL PLAN

EROW	
PROW ROW	
PRO CENTRE LINE	
PRO ROAD WAY	
PRO CARRIAGEWAY	
EXISTING CH	
PRO Service Road	
ROAD MARK	
OPC STONE	
GRAVEL & CEMENT	
Ex Boundary wall	
EXISTING DRAIN	
WATERED	
FENCE	
ROAD POLE	
WELL	
TEMPLE	
ELECTRIC POLE	
TRANSFORMER	
HT. TOWER	
TELEPHONE POLE	
TREE	

VERTICAL PROFILE

PROPOSED CENTRE LINE	
EXISTING GROUND LEVEL	
GROUND LEFT @ 33 M FROM CL	
GROUND RIGHT @ 10 M FROM CL	



- Keonch!

To Ratanpur

NOTES

1. ALL LEVELS ARE IN METERS
UNLESS OTHERWISE SPECIFIED
2. ALL DRAWINGS ARE INTERRELATED
AND SHALL BE READ IN CONJUNCTION
WITH OTHER RELEVANT DRAWINGS


LEISEND

HORIZONTAL PLAN

EROW	
PROV. ROY	
PRO. CENTRE LINE	
PRO. ROAD WAY	
PRO. CARPARKWAY	
EXISTING CN	
PRO. Sewer (big line)	
SOIL BOUND	
OFF. STORE	
GA. BRIDGE & CULVERT	
Gr Boundary wall	
EXISTING DRAIN	
BOUNDARY	
FENCE	
WATER PUMP	
WELL	
TEMPLE	
ELECTRIC POLE	
TRANSFORMER	
HT. TOWER	
TELEPHONE POLE	
TREE	

VERTICAL PROFILE

PROMISE CENTRE USE:	
EXISTING GROUND LEVEL:	
GROUND LEVEL @ 33 M FROM CL	
GROUND LEVEL @ 10 M FROM CL	

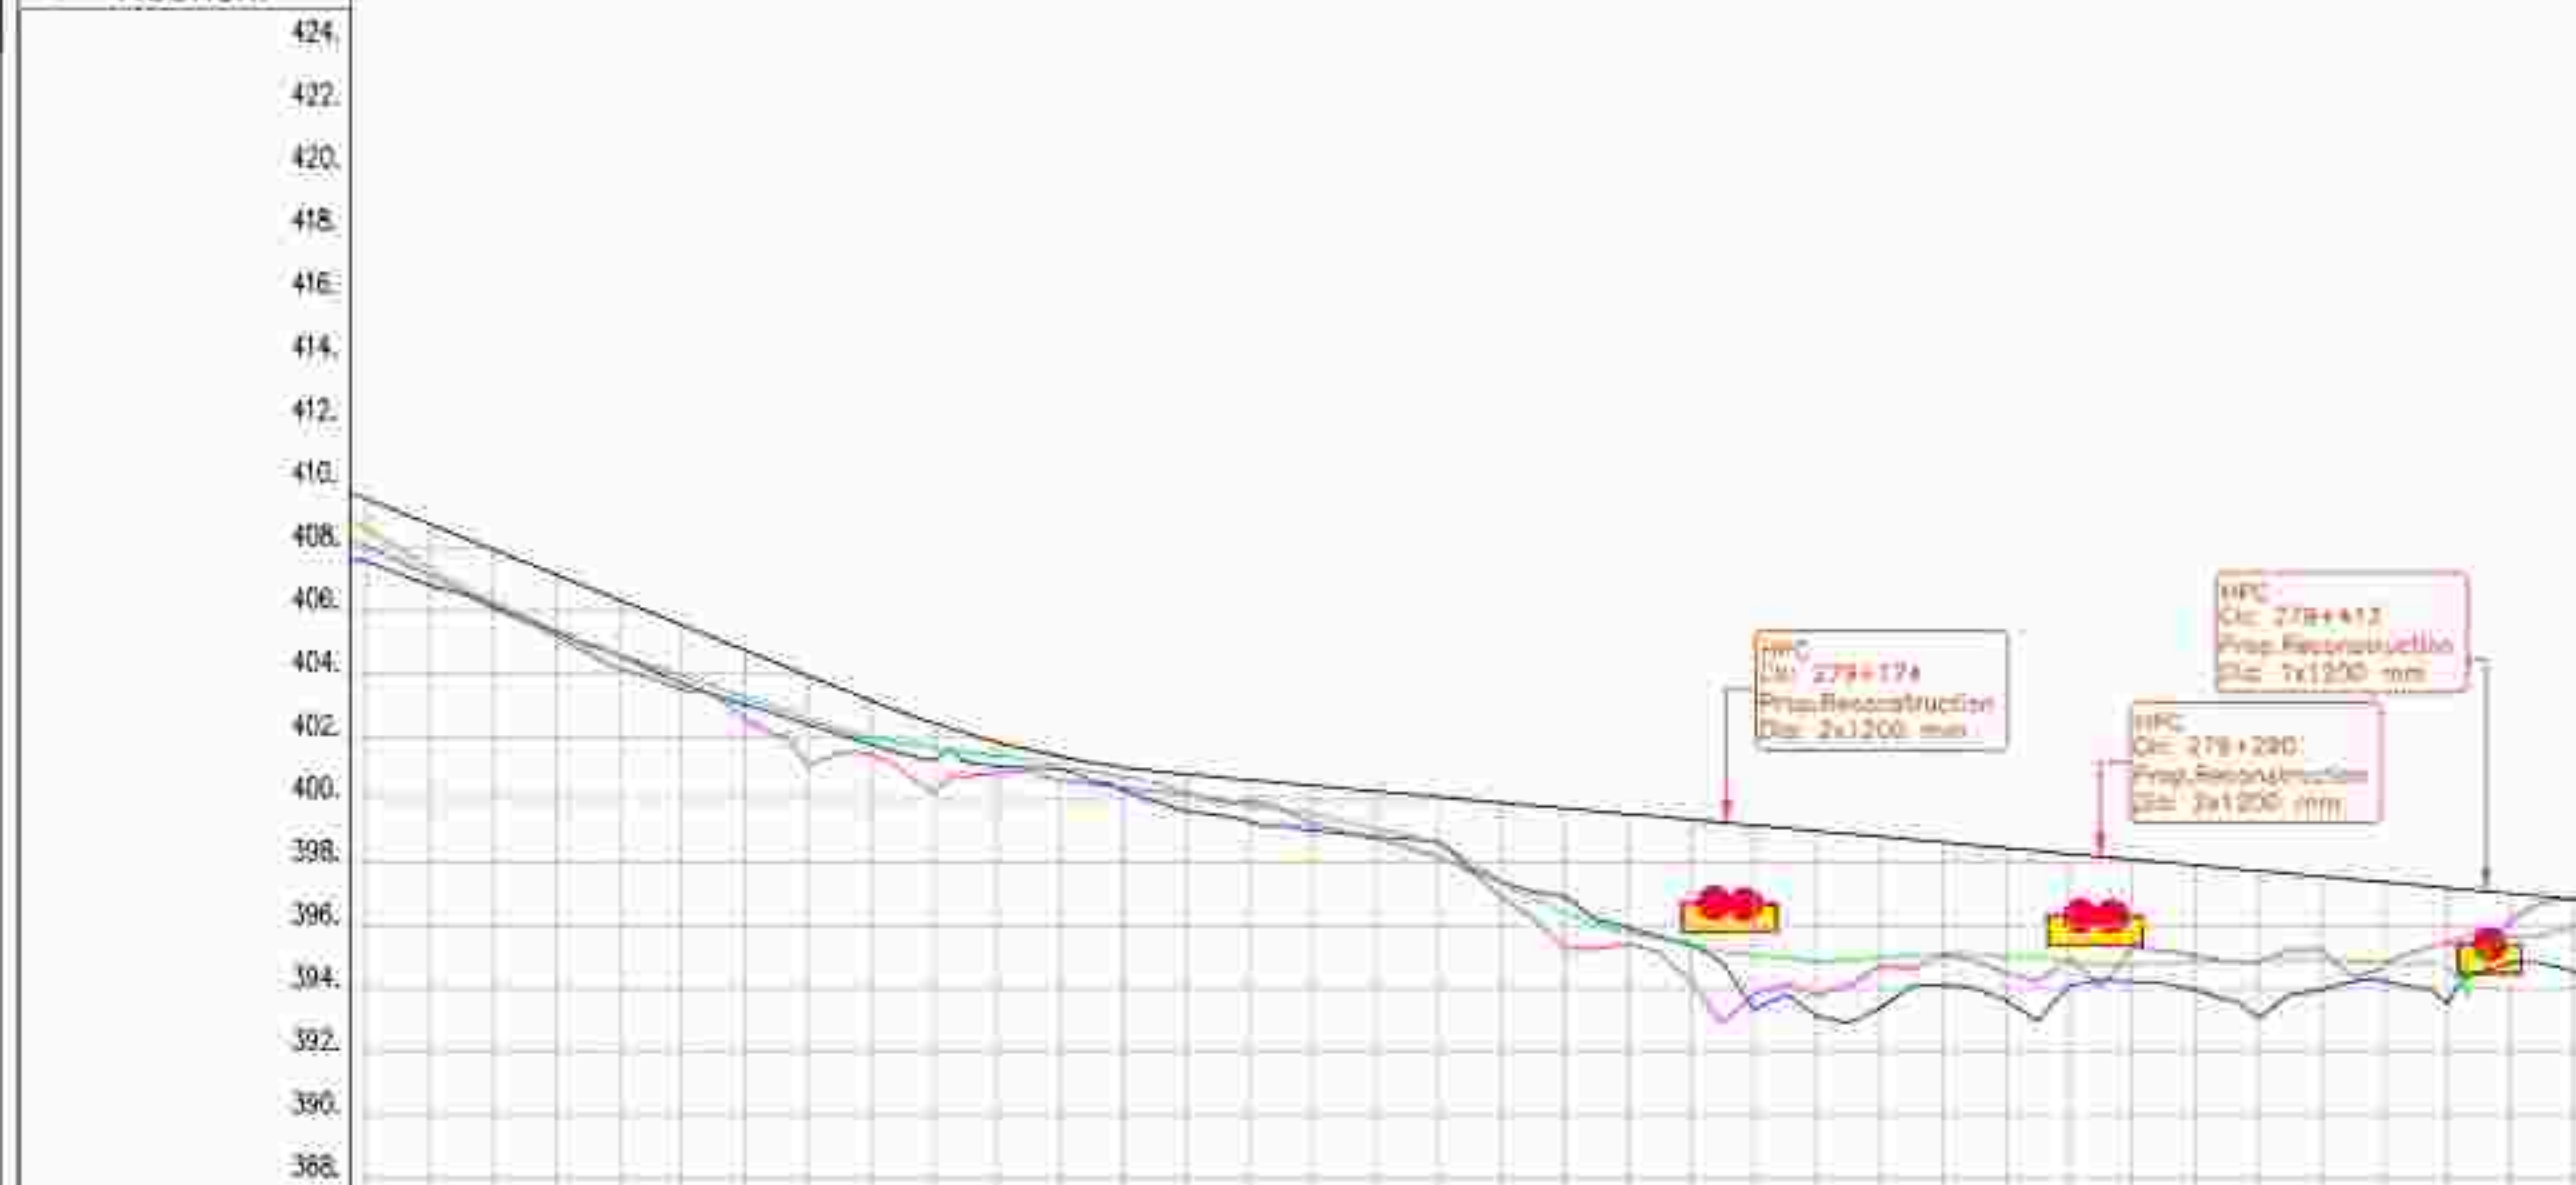

Stationing	Chaining	Superelevation	Vertical	Horizontal	Second Level at 10.0m Offset (Right Side) from Project Center Line (ft)	Ground Level at 10.0m Offset (Left Side) from Project Center Line (ft)	Proposed Center Line Level (FRL)
277600	0+000	0-1%	0+000	0+000	406.342	407.541	406.941
277605	0+005	0-1%	0+005	0+005	406.342	407.541	406.941
277610	0+010	0-1%	0+010	0+010	406.342	407.541	406.941
277795	0+195	0-1%	0+195	0+195	406.342	407.541	406.941



PUBLIC WORKS DEPARTMENT
(National Highway Zone)
Government of Chhattisgarh
Raipur, India



www.idealinfocare.com 94 29 886 886 94 29 886 886
F-2, E-BITTA, Sakthasagar Apartment, T. Nagar, Chennai (W.P.) - 600 017
Email: idealinfocare@yahoo.com

[illegible]

HORIZONTAL = 1:1000
VERTICAL = 1:500

PLAN & PROFILE		DYNAMIC DESIGN CAPABILITY	
		PAPER 2	




STONE	
PIPE ROW	
PIPE, CHROME-LESS	
PIPE, IRON-LESS	
PIPE, GALVANIZED	
GRATING, CAST	
UP, STONE	
PA, MASONRY & CONCRETE	
PA, MASONRY, GRT	
ASPHALT (PAV)	
BRICKWORK	
TRUCK	
WATER PUMP	
WELL	
TOWER-2	
ELECTRIC POLE	
TRANSFORMER	
HT. TOWER	
WATERING POLE	
WATER SUPPLY PIPE LINE	
TRUCK	

PROPOSED LINE	_____
EXISTING GROUND LEVEL	_____
GRADE LEFT IS 11' FROM D.	_____
GRADE RIGHT IS 15' FROM C.	_____

← KEONCHI

RATANPUR →

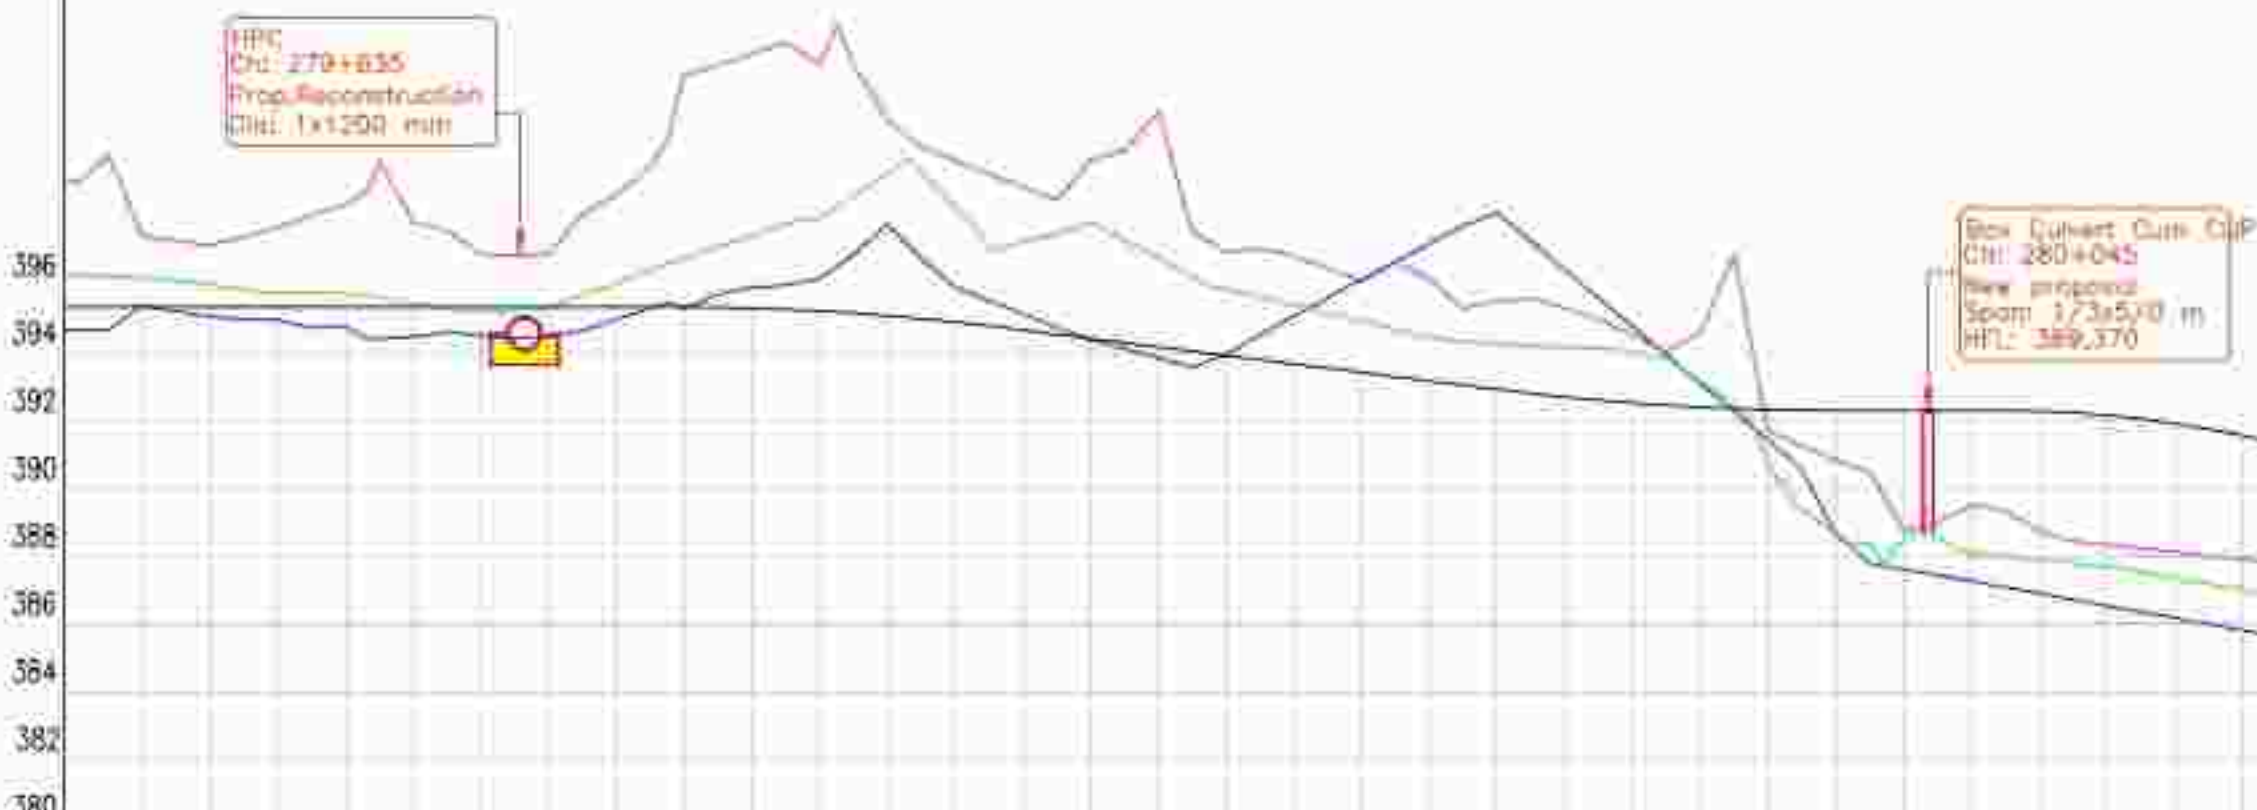[illegible]

NOTES:


1. ALL DIMENSIONS IN INCHES UNLESS OTHERWISE SPECIFIED.
2. ALL DIMENSIONS ARE UNLESS NOTED AND SHALL BE USED IN CONJUNCTION WITH OTHERS. CONTACT DRAWING.

LEGEND:
HORIZONTAL PLAN

STAGE	
PREL. WORK	
PREL. CONSTRUCTION	
PREL. WORK - 2nd	
PREL. CONSTRUCTION	
PREL. WORK - 3rd	
PREL. CONSTRUCTION	
PREL. WORK - 4th	
PREL. CONSTRUCTION	
PREL. WORK - 5th	
PREL. CONSTRUCTION	

VERTICAL PROFILE

EXISTING GROUND LEVEL	
GROUND (LEFT) IS 15.1170M CG	
GROUND (RIGHT) IS 15.1170M CG	

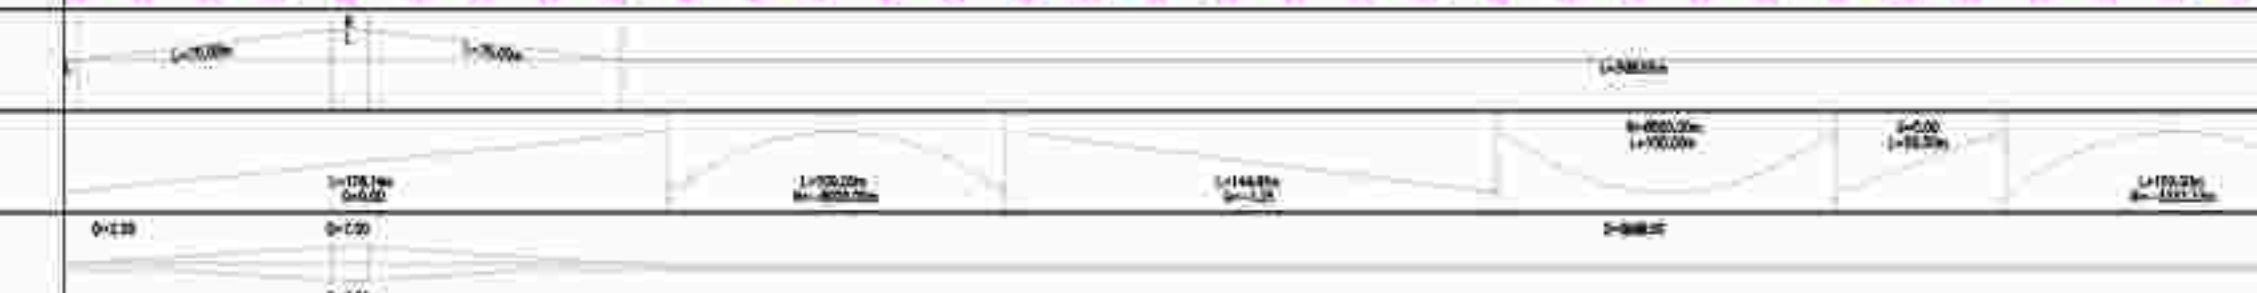

← KEONCHI

RATANPUR →

NOTES:

1. ALL LEVELS ARE IN METERS UNLESS OTHERWISE SPECIFIED.
2. ALL DIMENSIONS ARE IN METERS UNLESS OTHERWISE SPECIFIED.

LEGEND: HORIZONTAL PLAN

STATION	
PRO. ROW	
PRO. CENTER LINE	
PRO. ROAD BOUNDARY	
PRO. CARRIAGEWAY	
EXISTING CH	
UPC STONE	
PA. BRIDGE & CULVERT	
Accessary pit	
EXISTING DRAIN	
RAILROAD	
TRUCK	
WIDE PLANT	
WELL	
TRAP	
ELECTRIC POLE	
TRANSFORMER	
HT. TOWER	
TELEPHONE POLE	
WATER SUPPLY PIPE LINE	
DRIVE	

VERTICAL PROFILE

PROPOSED LOWEST LINE	
EXISTING GROUND LEVEL	
GROUND LEFT 15 M FROM CL	
GROUND RIGHT 15 M FROM CL	



PUBLIC WORKS DEPARTMENT
(National Highway Zone)
Government of Chattisgarh
Raipur, India, District-Bilaspur

DESIGNER'S UNIT
Chattisgarh Highway Development Corporation Ltd.
P.O. Bilaspur, Bilaspur, Chattisgarh, India
F-2, E-8/11A, Sukhagay Apartments, Tillaiga, Bhubaneswar (M.P.) - 482005
Email - gdm@chdc.org.in

PROJECT
CONSTRUCTION OF ROAD PROJECT INCLUDING ROAD & BRIDGE PROJECTS
IN NAGPUR DISTRICT AREA OF DISTRICT, CHHATTISGARH, INDIA
UNDER THE SUPERVISION OF CHHATTISGARH HIGHWAY DEVELOPMENT CORPORATION
LIMITED, RAIPUR, INDIA. THE ROAD PROJECT IS A TWO-LANE ROAD WITH
A 4.5 M ROAD WIDTH FOR THE 2.2 KM LENGTH OF THE ROAD. THE ROAD
IS TO BE CONSTRUCTED.


SCALE
HORIZONTAL = 1:2000
VERTICAL = 1:200

FILE
PLAN & PROFILE
R.N.

DATE 2020-05-20
PROJECT NO. 2020-05-20
PROJECT NAME 2020-05-20
PROJECT LOCATION 2020-05-20
PROJECT STATUS 2020-05-20

← KEONCHI

RATANPUR—

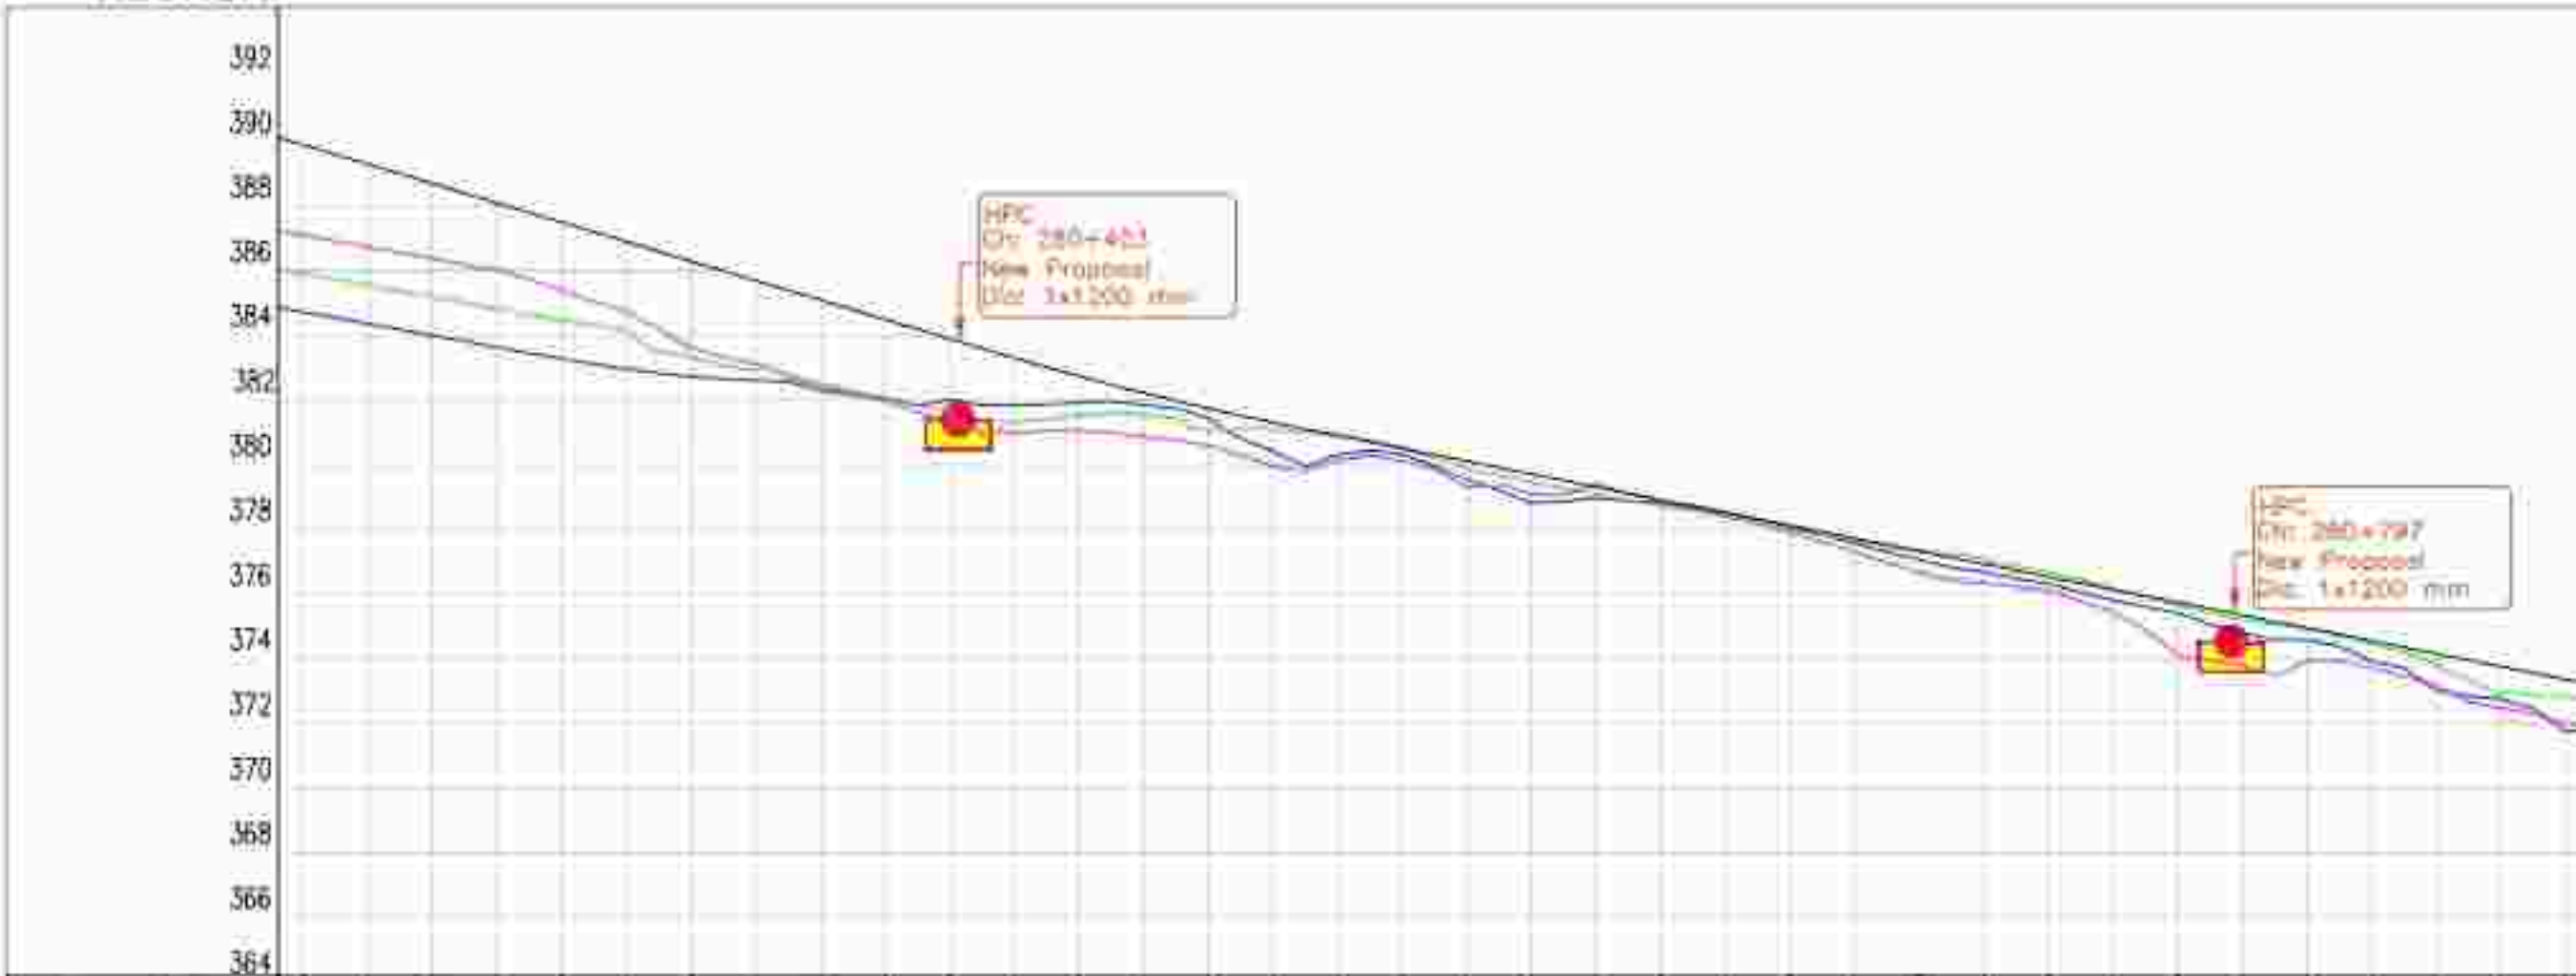

HFC
City 180-453
New Proposal
Use 1x1250 mm

250-797
 1x1200 mm

Chinage	Superelevation	Vertical	Horizontal	10.0m Offset Right Side from Present Center Line (m.)	Ground Level at 10.0m Offset Right Side from Present Center Line (m.)	Level Difference	Proposed Center Line Elevation (mm)
280000				280.108	284.728	4.620	288.900
280020				280.114	284.386	4.272	288.500
280040				280.122	284.004	3.882	288.100
280060				280.129	283.682	3.553	287.700
280080				280.137	283.388	3.251	287.300
280100				280.145	283.067	2.922	286.900
280120				280.153	282.732	2.579	286.500
280140				280.161	282.414	2.253	286.100
280160				280.169	282.094	1.925	285.700
280180				280.177	281.782	1.605	285.300
280200				280.185	281.488	1.303	284.900
280220				280.193	281.202	1.009	284.500
280240				280.201	280.922	0.721	284.100
280260				280.209	280.650	0.441	283.700
280280				280.217	280.382	0.165	283.300
280300				280.225	280.122	-0.103	282.900
280320				280.233	279.869	-0.364	282.500
280340				280.241	279.622	-0.619	282.100
280360				280.249	279.382	-0.867	281.700
280380				280.257	279.148	-1.109	281.300
280400				280.265	278.919	-1.346	280.900
280420				280.273	278.692	-1.581	280.500
280440				280.281	278.468	-1.813	280.100
280460				280.289	278.248	-2.041	279.700
280480				280.297	278.032	-2.265	279.300
280500				280.305	277.819	-2.486	278.900
280520				280.313	277.609	-2.704	278.500
280540				280.321	277.402	-2.919	278.100
280560				280.329	277.198	-3.131	277.700
280580				280.337	276.997	-3.340	277.300
280600				280.345	276.798	-3.547	276.900
280620				280.353	276.602	-3.751	276.500
280640				280.361	276.408	-3.953	276.100
280660				280.369	276.216	-4.153	275.700
280680				280.377	276.026	-4.351	275.300
280700				280.385	275.837	-4.548	274.900
280720				280.393	275.649	-4.744	274.500
280740				280.401	275.463	-4.938	274.100
280760				280.409	275.278	-5.131	273.700
280780				280.417	275.094	-5.323	273.300
280800				280.425	274.912	-5.514	272.900
280820				280.433	274.731	-5.702	272.500
280840				280.441	274.551	-5.891	272.100
280860				280.449	274.372	-6.078	271.700
280880				280.457	274.194	-6.263	271.300
280900				280.465	274.018	-6.447	270.900
280920				280.473	273.843	-6.630	270.500
280940				280.481	273.669	-6.811	270.100
280960				280.489	273.496	-6.991	269.700
280980				280.497	273.324	-7.169	269.300
281000				280.505	273.153	-7.346	268.900

NOTES:

2. All drawings and specifications shall comply with rules and regulations in connection with other relevant drawings.

LEGEND:
HORIZONTAL PLAN

TERRAIN	
PIPE ROW	
TRIO CENTER LINE	
PIG ROADWAY	
PIG COLLECTOR	
GRAVELL C/L	
URB. STONE	
PI. BRANCH & CLUSTER	
CLUSTER	
ELECTRIC CABLE	
WATERING	
TRUCK	
WIND PUMP	
WELL	
TOWER	
ELECTRIC PILE	
TRANSFORMER	
W. TOWER	
FEED AND PILE	
WATER PUMP & PILE	
DRINK	

VERTICAL PROFILE

WORKSHEET 2: Page 100 Date: _____	_____
READING: 2000-2001 (1000)	_____
WORKSHEET 2 1000-2001 (1000)	_____
WORKSHEET 2 1000-2001 (1000)	_____

← KEONCHI

RATANPUR →

NOTES:


1. ALL LEVELS ARE IN METERS UNLESS OTHERWISE SPECIFIED.
2. ALL DIMENSIONS ARE IN METERS AND SHALL BE READ IN CONJUNCTION WITH OTHER RELEVANT DRAWINGS.

LEGEND: HORIZONTAL PLAN

STONE	
PRO ROW	
PRO CENTER LINE	
PRO ROAD B&B	
PRO CARRIAGEWAY	
EXISTING CH	
UPC STONE	
LA BRIDGE & CULVERT	
LA BRIDGE W&B	
EXISTING DRAIN	
BRIDGE	
TRUCK	
WIDE PLANT	
WELL	
TRAP	
ELECTRIC POLE	
TRANSFORMER	
HT TOWER	
TELEPHONE POLE	
WATER SUPPLY PIPE LINE	
DRAIN	

VERTICAL PROFILE

PROPOSED LOWEST LINE	
EXISTING GROUND LEVEL	
GROUND LEVEL 15 M FROM CL	
GROUND LEVEL 15 M FROM CL	

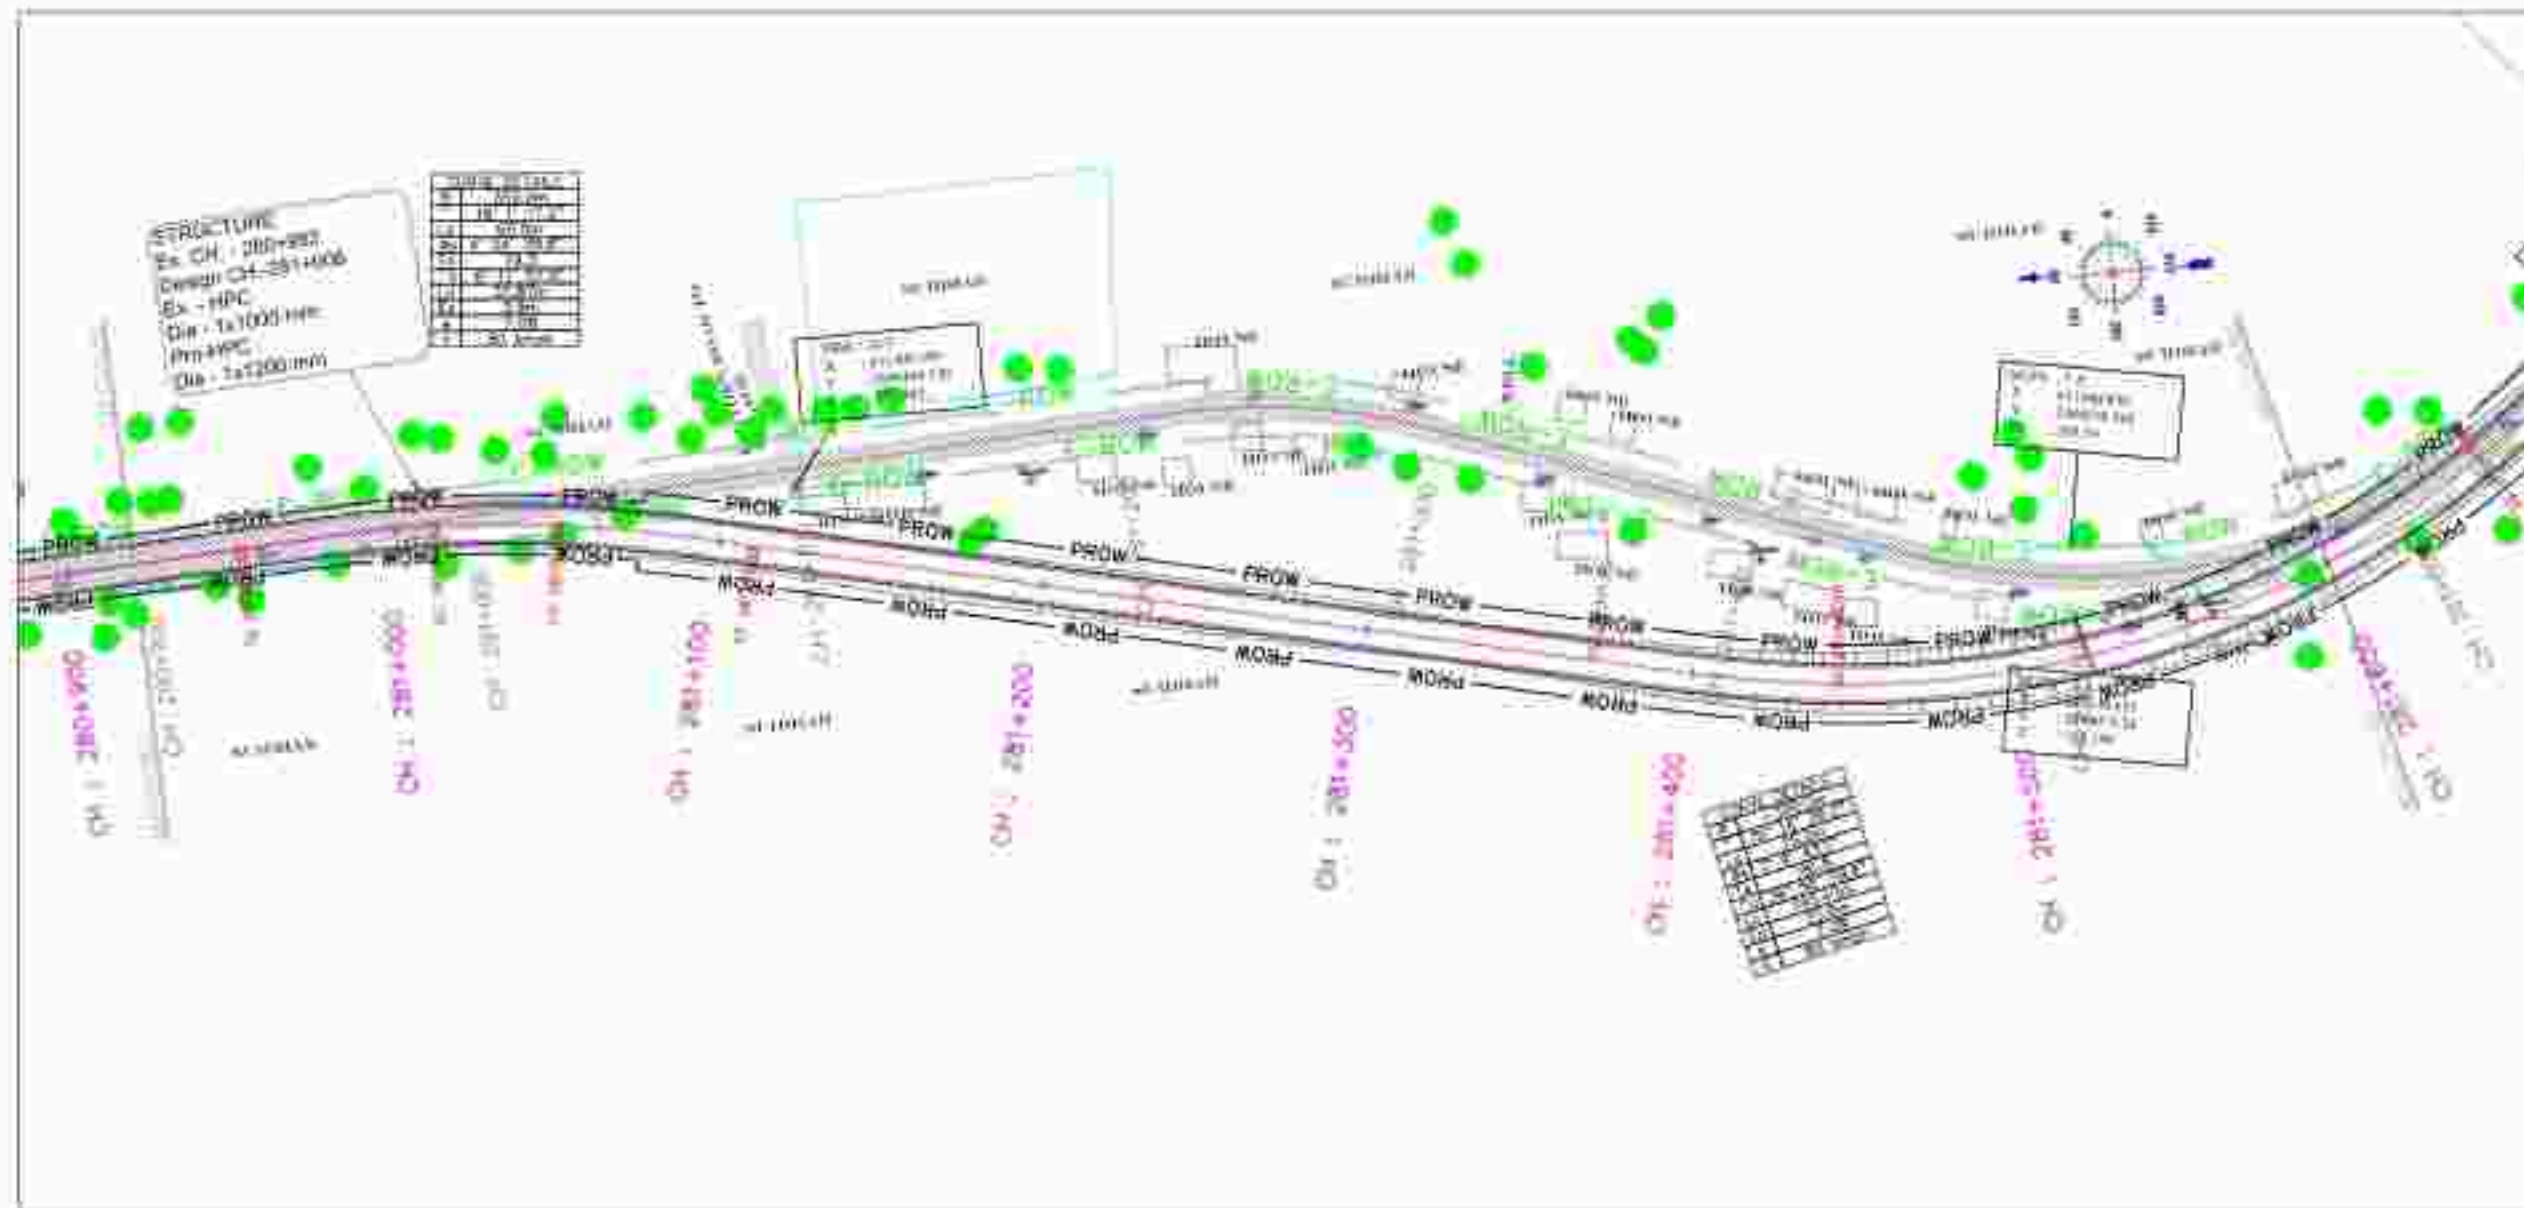

PUBLIC WORKS DEPARTMENT
 (National Highway Zone)
 Government of Chhattisgarh
 Raipur, India, District-Bilaspur

PROJECT
 CONSTRUCTION OF PROPOSED ROAD INCLUDING PROVISION OF DRAINAGE SYSTEM AND OTHER NECESSARY WORKS.
 (1) 280+900 TO 281+500
 (2) 281+500 TO 282+000
 (3) 282+000 TO 282+500
 (4) 282+500 TO 283+000
 (5) 283+000 TO 283+500
 (6) 283+500 TO 284+000
 (7) 284+000 TO 284+500
 (8) 284+500 TO 285+000
 (9) 285+000 TO 285+500
 (10) 285+500 TO 286+000
 (11) 286+000 TO 286+500
 (12) 286+500 TO 287+000
 (13) 287+000 TO 287+500
 (14) 287+500 TO 288+000
 (15) 288+000 TO 288+500
 (16) 288+500 TO 289+000
 (17) 289+000 TO 289+500
 (18) 289+500 TO 290+000
 (19) 290+000 TO 290+500
 (20) 290+500 TO 291+000
 (21) 291+000 TO 291+500
 (22) 291+500 TO 292+000
 (23) 292+000 TO 292+500
 (24) 292+500 TO 293+000
 (25) 293+000 TO 293+500
 (26) 293+500 TO 294+000
 (27) 294+000 TO 294+500
 (28) 294+500 TO 295+000
 (29) 295+000 TO 295+500
 (30) 295+500 TO 296+000
 (31) 296+000 TO 296+500
 (32) 296+500 TO 297+000
 (33) 297+000 TO 297+500
 (34) 297+500 TO 298+000
 (35) 298+000 TO 298+500
 (36) 298+500 TO 299+000
 (37) 299+000 TO 299+500
 (38) 299+500 TO 300+000
 (39) 300+000 TO 300+500
 (40) 300+500 TO 301+000
 (41) 301+000 TO 301+500
 (42) 301+500 TO 302+000
 (43) 302+000 TO 302+500
 (44) 302+500 TO 303+000
 (45) 303+000 TO 303+500
 (46) 303+500 TO 304+000
 (47) 304+000 TO 304+500
 (48) 304+500 TO 305+000
 (49) 305+000 TO 305+500
 (50) 305+500 TO 306+000
 (51) 306+000 TO 306+500
 (52) 306+500 TO 307+000
 (53) 307+000 TO 307+500
 (54) 307+500 TO 308+000
 (55) 308+000 TO 308+500
 (56) 308+500 TO 309+000
 (57) 309+000 TO 309+500
 (58) 309+500 TO 310+000
 (59) 310+000 TO 310+500
 (60) 310+500 TO 311+000
 (61) 311+000 TO 311+500
 (62) 311+500 TO 312+000
 (63) 312+000 TO 312+500
 (64) 312+500 TO 313+000
 (65) 313+000 TO 313+500
 (66) 313+500 TO 314+000
 (67) 314+000 TO 314+500
 (68) 314+500 TO 315+000
 (69) 315+000 TO 315+500
 (70) 315+500 TO 316+000
 (71) 316+000 TO 316+500
 (72) 316+500 TO 317+000
 (73) 317+000 TO 317+500
 (74) 317+500 TO 318+000
 (75) 318+000 TO 318+500
 (76) 318+500 TO 319+000
 (77) 319+000 TO 319+500
 (78) 319+500 TO 320+000
 (79) 320+000 TO 320+500
 (80) 320+500 TO 321+000
 (81) 321+000 TO 321+500
 (82) 321+500 TO 322+000
 (83) 322+000 TO 322+500
 (84) 322+500 TO 323+000
 (85) 323+000 TO 323+500
 (86) 323+500 TO 324+000
 (87) 324+000 TO 324+500
 (88) 324+500 TO 325+000
 (89) 325+000 TO 325+500
 (90) 325+500 TO 326+000
 (91) 326+000 TO 326+500
 (92) 326+500 TO 327+000
 (93) 327+000 TO 327+500
 (94) 327+500 TO 328+000
 (95) 328+000 TO 328+500
 (96) 328+500 TO 329+000
 (97) 329+000 TO 329+500
 (98) 329+500 TO 330+000
 (99) 330+000 TO 330+500
 (100) 330+500 TO 331+000
 (101) 331+000 TO 331+500
 (102) 331+500 TO 332+000
 (103) 332+000 TO 332+500
 (104) 332+500 TO 333+000
 (105) 333+000 TO 333+500
 (106) 333+500 TO 334+000
 (107) 334+000 TO 334+500
 (108) 334+500 TO 335+000
 (109) 335+000 TO 335+500
 (110) 335+500 TO 336+000
 (111) 336+000 TO 336+500
 (112) 336+500 TO 337+000
 (113) 337+000 TO 337+500
 (114) 337+500 TO 338+000
 (115) 338+000 TO 338+500
 (116) 338+500 TO 339+000
 (117) 339+000 TO 339+500
 (118) 339+500 TO 340+000
 (119) 340+000 TO 340+500
 (120) 340+500 TO 341+000
 (121) 341+000 TO 341+500
 (122) 341+500 TO 342+000
 (123) 342+000 TO 342+500
 (124) 342+500 TO 343+000
 (125) 343+000 TO 343+500
 (126) 343+500 TO 344+000
 (127) 344+000 TO 344+500
 (128) 344+500 TO 345+000
 (129) 345+000 TO 345+500
 (130) 345+500 TO 346+000
 (131) 346+000 TO 346+500
 (132) 346+500 TO 347+000
 (133) 347+000 TO 347+500
 (134) 347+500 TO 348+000
 (135) 348+000 TO 348+500
 (136) 348+500 TO 349+000
 (137) 349+000 TO 349+500
 (138) 349+500 TO 350+000
 (139) 350+000 TO 350+500
 (140) 350+500 TO 351+000
 (141) 351+000 TO 351+500
 (142) 351+500 TO 352+000
 (143) 352+000 TO 352+500
 (144) 352+500 TO 353+000
 (145) 353+000 TO 353+500
 (146) 353+500 TO 354+000
 (147) 354+000 TO 354+500
 (148) 354+500 TO 355+000
 (149) 355+000 TO 355+500
 (150) 355+500 TO 356+000
 (151) 356+000 TO 356+500
 (152) 356+500 TO 357+000
 (153) 357+000 TO 357+500
 (154) 357+500 TO 358+000
 (155) 358+000 TO 358+500
 (156) 358+500 TO 359+000
 (157) 359+000 TO 359+500
 (158) 359+500 TO 360+000
 (159) 360+000 TO 360+500
 (160) 360+500 TO 361+000
 (161) 361+000 TO 361+500
 (162) 361+500 TO 362+000
 (163) 362+000 TO 362+500
 (164) 362+500 TO 363+000
 (165) 363+000 TO 363+500
 (166) 363+500 TO 364+000
 (167) 364+000 TO 364+500
 (168) 364+500 TO 365+000
 (169) 365+000 TO 365+500
 (170) 365+500 TO 366+000
 (171) 366+000 TO 366+500
 (172) 366+500 TO 367+000
 (173) 367+000 TO 367+500
 (174) 367+500 TO 368+000
 (175) 368+000 TO 368+500
 (176) 368+500 TO 369+000
 (177) 369+000 TO 369+500
 (178) 369+500 TO 370+000
 (179) 370+000 TO 370+500
 (180) 370+500 TO 371+000
 (181) 371+000 TO 371+500
 (182) 371+500 TO 372+000
 (183) 372+000 TO 372+500
 (184) 372+500 TO 373+000
 (185) 373+000 TO 373+500
 (186) 373+500 TO 374+000
 (187) 374+000 TO 374+500
 (188) 374+500 TO 375+000
 (189) 375+000 TO 375+500
 (190) 375+500 TO 376+000
 (191) 376+000 TO 376+500
 (192) 376+500 TO 377+000
 (193) 377+000 TO 377+500
 (194) 377+500 TO 378+000
 (195) 378+000 TO 378+500
 (196) 378+500 TO 379+000
 (197) 379+000 TO 379+500
 (198) 379+500 TO 380+000
 (199) 380+000 TO 380+500
 (200) 380+500 TO 381+000
 (201) 381+000 TO 381+500
 (202) 381+500 TO 382+000
 (203) 382+000 TO 382+500
 (204) 382+500 TO 383+000
 (205) 383+000 TO 383+500
 (206) 383+500 TO 384+000
 (207) 384+000 TO 384+500
 (208) 384+500 TO 385+000
 (209) 385+000 TO 385+500
 (210) 385+500 TO 386+000
 (211) 386+000 TO 386+500
 (212) 386+500 TO 387+000
 (213) 387+000 TO 387+500
 (214) 387+500 TO 388+000
 (215) 388+000 TO 388+500
 (216) 388+500 TO 389+000
 (217) 389+000 TO 389+500
 (218) 389+500 TO 390+000
 (219) 390+000 TO 390+500
 (220) 390+500 TO 391+000
 (221) 391+000 TO 391+500
 (222) 391+500 TO 392+000
 (223) 392+000 TO 392+500
 (224) 392+500 TO 393+000
 (225) 393+000 TO 393+500
 (226) 393+500 TO 394+000
 (227) 394+000 TO 394+500
 (228) 394+500 TO 395+000
 (229) 395+000 TO 395+500
 (230) 395+500 TO 396+000
 (231) 396+000 TO 396+500
 (232) 396+500 TO 397+000
 (233) 397+000 TO 397+500
 (234) 397+500 TO 398+000
 (235) 398+000 TO 398+500
 (236) 398+500 TO 399+000
 (237) 399+000 TO 399+500
 (238) 399+500 TO 400+000
 (239) 400+000 TO 400+500
 (240) 400+500 TO 401+000
 (241) 401+000 TO 401+500
 (242) 401+500 TO 402+000
 (243) 402+000 TO 402+500
 (244) 402+500 TO 403+000
 (245) 403+000 TO 403+500
 (246) 403+500 TO 404+000
 (247) 404+000 TO 404+500
 (248) 404+500 TO 405+000
 (249) 405+000 TO 405+500
 (250) 405+500 TO 406+000
 (251) 406+000 TO 406+500
 (252) 406+500 TO 407+000
 (253) 407+000 TO 407+500
 (254) 407+500 TO 408+000
 (255) 408+000 TO 408+500
 (256) 408+500 TO 409+000
 (257) 409+000 TO 409+500
 (258) 409+500 TO 410+000
 (259) 410+000 TO 410+500
 (260) 410+500 TO 411+000
 (261) 411+000 TO 411+500
 (262) 411+500 TO 412+000
 (263) 412+000 TO 412+500
 (264) 412+500 TO 413+000
 (265) 413+000 TO 413+500
 (266) 413+500 TO 414+000
 (267) 414+000 TO 414+500
 (268) 414+500 TO 415+000
 (269) 415+000 TO 415+500
 (270) 415+500 TO 416+000
 (271) 416+000 TO 416+500
 (272) 416+500 TO 417+000
 (273) 417+000 TO 417+500
 (274) 417+500 TO 418+000
 (275) 418+000 TO 418+500
 (276) 418+500 TO 419+000
 (277) 419+000 TO 419+500
 (278) 419+500 TO 420+000
 (279) 420+000 TO 420+500
 (280) 420+500 TO 421+000
 (281) 421+000 TO 421+500
 (282) 421+500 TO 422+000
 (283) 422+000 TO 422+500
 (284) 422+500 TO 423+000
 (285) 423+000 TO 423+500
 (286) 423+500 TO 424+000
 (287) 424+000 TO 424+500
 (288) 424+500 TO 425+000
 (289) 425+000 TO 425+500
 (290) 425+500 TO 426+000
 (291) 426+000 TO 426+500
 (292) 426+500 TO 427+000
 (293) 427+000 TO 427+500
 (294) 427+500 TO 428+000
 (295) 428+000 TO 428+500
 (296) 428+500 TO 429+000
 (297) 429+000 TO 429+500
 (298) 429+500 TO 430+000
 (299) 430+000 TO 430+500
 (300) 430+500 TO 431+000
 (301) 431+000 TO 431+500
 (302) 431+500 TO 432+000
 (303) 432+000 TO 432+500
 (304) 432+500 TO 433+000
 (305) 433+000 TO 433+500
 (306) 433+500 TO 434+000
 (307) 434+000 TO 434+500
 (308) 434+500 TO 435+000
 (309) 435+000 TO 435+500
 (310) 435+500 TO 436+000
 (311) 436+000 TO 436+500
 (312) 436+500 TO 437+000
 (313) 437+000 TO 437+500
 (314) 437+500 TO 438+000
 (315) 438+000 TO 438+500
 (316) 438+500 TO 439+000
 (317) 439+000 TO 439+500
 (318) 439+500 TO 440+000
 (319) 440+000 TO 440+500
 (320) 440+500 TO 441+000
 (321) 441+000 TO 441+500
 (322) 441+500 TO 442+000
 (323) 442+000 TO 442+500
 (324) 442+500 TO 443+000
 (325) 443+000 TO 443+500
 (326) 443+500 TO 444+000
 (327) 444+000 TO 444+500
 (328) 444+500 TO 445+000
 (329) 445+000 TO 445+500
 (330) 445+500 TO 446+000
 (331) 446+000 TO 446+500
 (332) 446+500 TO 447+000
 (333) 447+000 TO 447+500
 (334) 447+500 TO 448+000
 (335) 448+000 TO 448+500
 (336) 448+500 TO 449+000
 (337) 449+000 TO 449+500
 (338) 449+500 TO 450+000
 (339) 450+000 TO 450+500
 (340) 450+500 TO 451+000
 (341) 451+000 TO 451+500
 (342) 451+500 TO 452+000
 (343) 452+000 TO 452+500
 (344) 452+500 TO 453+000
 (345) 453+000 TO 453+500
 (346) 453+500 TO 454+000
 (347) 454+000 TO 454+500
 (348) 454+500 TO 455+000
 (349) 455+000 TO 455+500
 (350) 455+500 TO 456+000
 (351) 456+000 TO 456+500
 (352) 456+500 TO 457+000
 (353) 457+000 TO 457+500
 (354) 457+500 TO 458+000
 (355) 458+000 TO 458+500
 (356) 458+500 TO 459+000
 (357) 459+000 TO 459+500
 (358) 459+500 TO 460+000
 (359) 460+000 TO 460+500
 (360) 460+500 TO 461+000
 (361) 461+000 TO 461+500
 (362) 461+500 TO 462+000
 (363) 462+000 TO 462+500
 (364) 462+500 TO 463+000
 (365) 463+000 TO 463+500
 (366) 463+500 TO 464+000
 (367) 464+000 TO 464+500
 (368) 464+500 TO 465+000
 (369) 465+000 TO 465+500
 (370) 465+500 TO 466+000
 (371) 466+000 TO 466+500
 (372) 466+500 TO 467+000
 (373) 467+000 TO 467+500
 (374) 467+500 TO 468+000
 (375) 468+000 TO 468+500
 (376) 468+500 TO 469+000
 (377) 469+000 TO 469+500
 (378) 469+500 TO 470+000
 (379) 470+000 TO 470+500
 (380) 470+500 TO 471+000
 (381) 471+000 TO 471+500
 (382) 471+500 TO 472+000
 (383) 472+000 TO 472+500
 (384) 472+500 TO 473+000
 (385) 473+000 TO 473+500
 (386) 473+500 TO 474+000
 (387) 474+000 TO 474+500
 (388) 474+500 TO 475+000
 (389) 475+000 TO 475+500
 (390) 475+500 TO 476+000
 (391) 476+000 TO 476+500
 (392) 476+500 TO 477+000
 (393) 477+000 TO 477+500
 (394) 477+500 TO 478+000
 (395) 478+000 TO 478+500
 (396) 478+500 TO 479+000
 (397) 479+000 TO 479+500
 (398) 479+500 TO 480+000
 (399) 480+000 TO 480+500
 (400) 480+500 TO 481+000
 (401) 481+000 TO 481+500
 (402) 481+500 TO 482+000
 (403) 482+000 TO 482+500
 (404) 482+500 TO 483+000
 (405) 483+000 TO 483+500
 (406) 483+500 TO 484+000
 (407) 484+000 TO 484+500
 (408) 484+500 TO 485+000
 (4

[illegible]

POLE LINE	
EXISTING GROUND LEVEL	
GROUND LEFT IS 11' FROM D.	
GROUND RIGHT IS 15' FROM C.	

LOGO	 PUBLIC WORKS DEPARTMENT (National Highway Zone) Government of Chhattisgarh Raipur, India, District-Bilaspur	DESIGNER'S UNIT	 Geospatial Information Systems GSI PLOT 10, SECTOR 10, CHANDIGARH-160012 F-2, E-2114, Sukhagay Apartment, Tallaiga, Bhubai (M.P.) - 482038 Email - gsisatlab@rediffmail.com	PROJECT	CONTRACT NO. 10/2014 FOR THE DESIGN AND CONSTRUCTION OF THE NORTH BOUNDARY WALL OF THE NATIONAL HIGHWAY ZONE (NHZ) AT RAIPUR, INDIA. THE PROJECT IS A PART OF THE NATIONAL HIGHWAY ZONE (NHZ) AT RAIPUR, INDIA.	SCALE	AS SHOWN VERTICAL = 1:1000 HORIZONTAL = 1:1000	TITLE	PLAN & PROFILE S.N. 2014-2015
------	---	-----------------	--	---------	--	-------	---	-------	--




2. All drawings are interpreted and shall be read in accordance with other relevant drawings.

LEGEND:
HORIZONTAL PLAN

STORM	
PRECIPITATION	
PRECIPITATION RATE	
PRECIPITATION TYPE	
PRECIPITATION AMOUNT	
PRECIPITATION DURATION	
PRECIPITATION INTENSITY	
PRECIPITATION TYPE	
PRECIPITATION RATE	
PRECIPITATION TYPE	
PRECIPITATION RATE	
PRECIPITATION TYPE	


VERTICAL PROFILE

POLE LINE	
DETECT (GROUND)	
DOWN (LEFT)	
UP (RIGHT)	
GROUND (RIGHT)	
UP (RIGHT)	

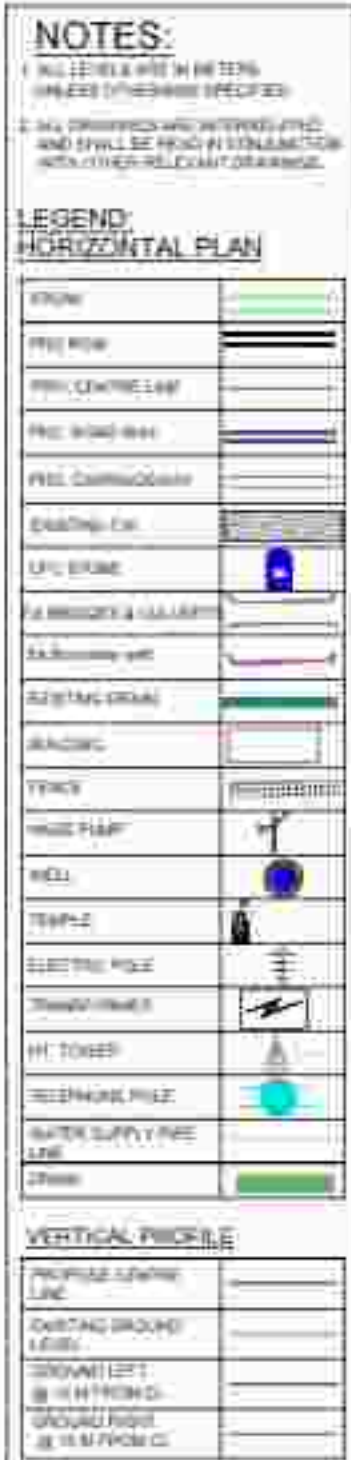

← KEONCHI

RATANPUR →

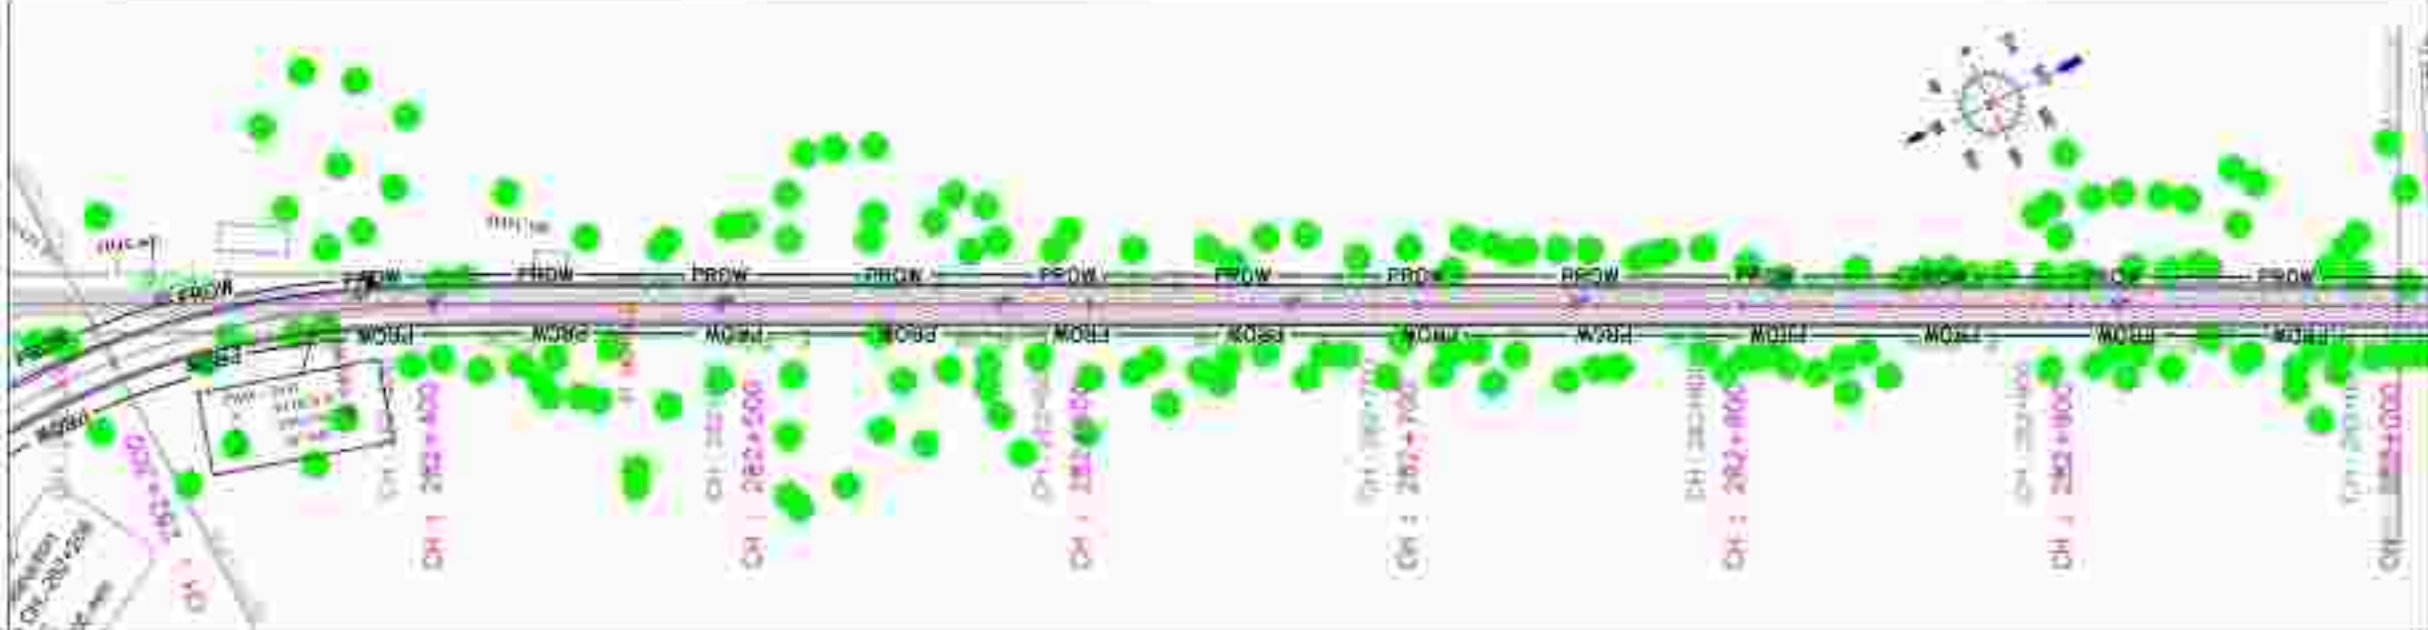

NOTES:


1. ALL LEVELS ARE IN METERS UNLESS OTHERWISE SPECIFIED.
2. ALL DIMENSIONS ARE IN METERS AND SHALL BE READ IN CONJUNCTION WITH OTHER RELEVANT DRAWINGS.

**LEGEND:
HORIZONTAL PLAN**

PROW	
PRO ROW	
PROL CENTER LINE	
PROL ROAD WAY	
PROL CARRIAGEWAY	
EXISTING CH	
UPC STAKE	
2x BRIDGE & CULVERT	
2x BRIDGE W/O	
2x BRIDGE OVER	
BRIDGING	
TRUCK	
WIDE FLAT	
WELL	
TRAP-E	
ELECTRIC POLE	
TRANSFORMER	
HT TOWER	
TELEPHONE POLE	
WATER SUPPLY PIPE LINE	
DRIVE	


VERTICAL PROFILE

PROPOSED CENTER LINE	
EXISTING GROUND LEVEL	
GROUNDWATER	
GROUNDWATER	
GROUNDWATER	

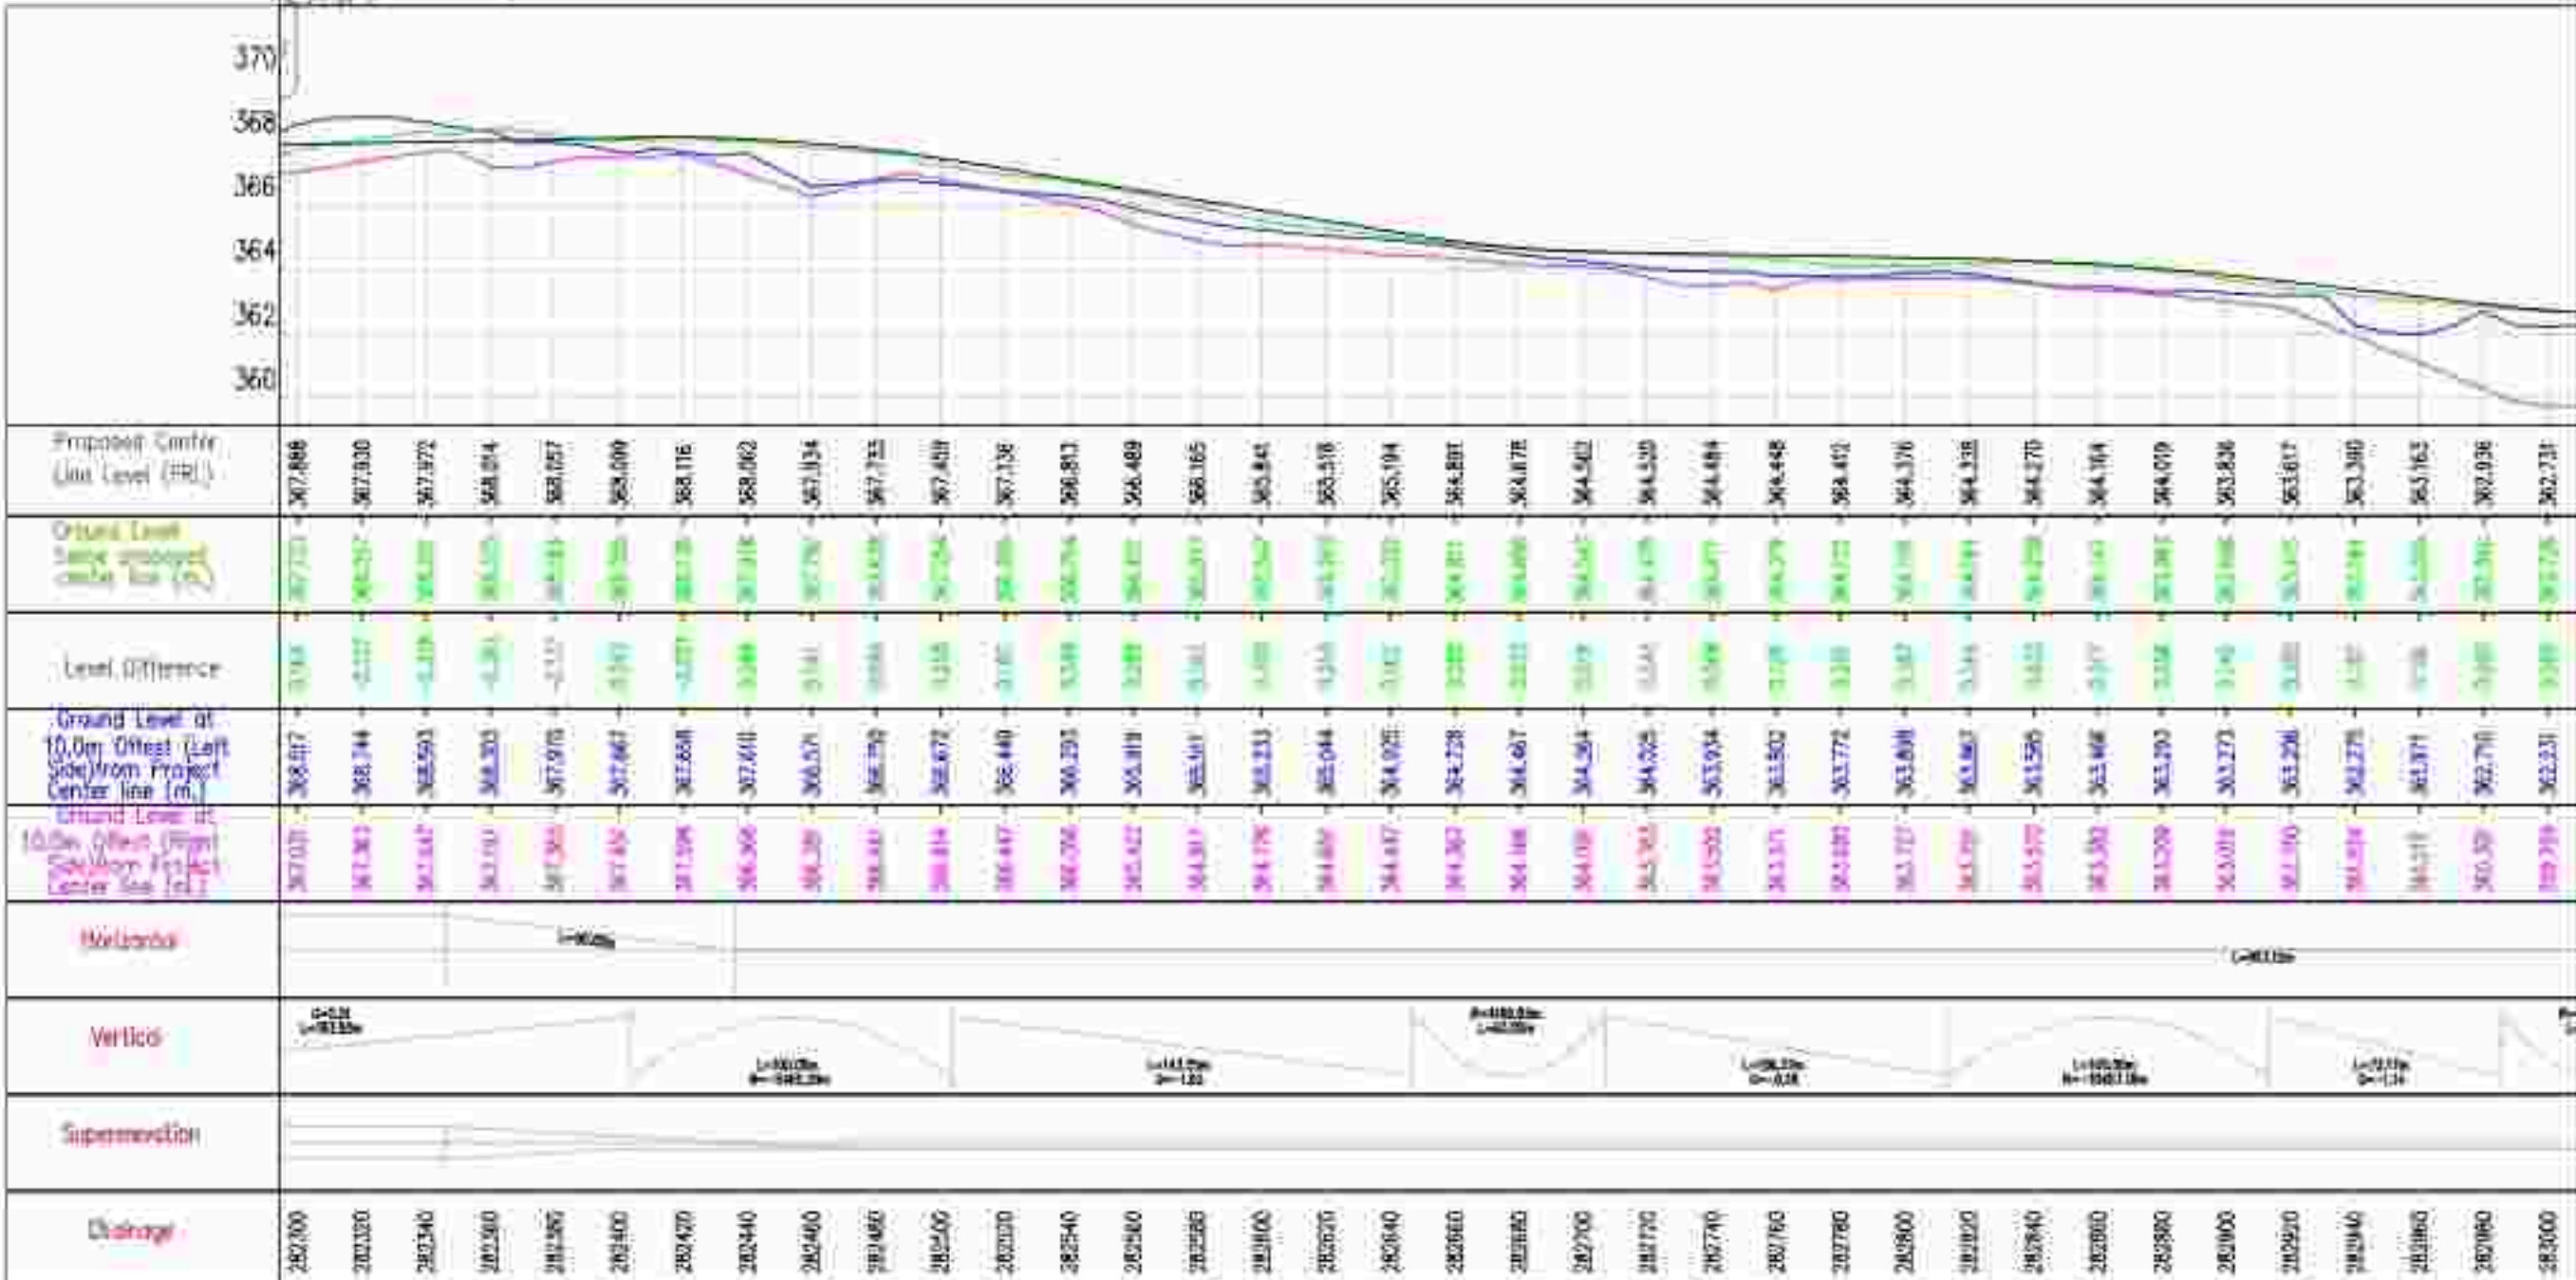

← KEONCHI

RATANPUR →

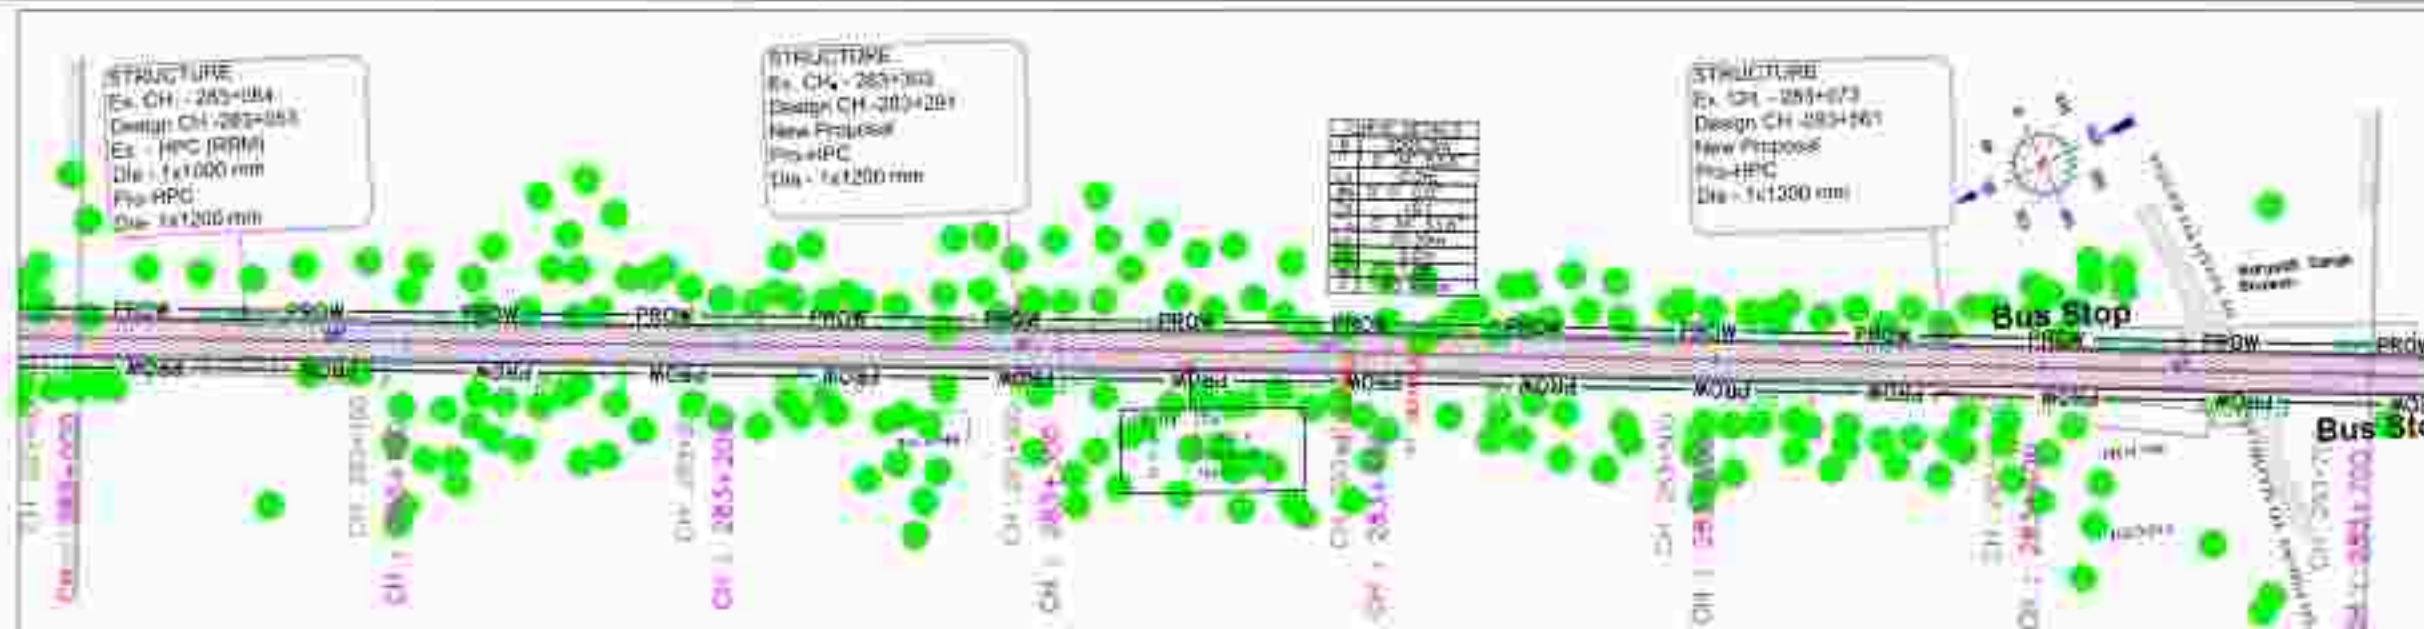

NOTES:


2. ALL CHANGES AND INTERPOLATIONS SHALL BE MADE IN CONFORMANCE WITH OTHER RELEVANT STANDARDS.

LEGEND:
HORIZONTAL PLAN

[illegible]

VERTICAL PROFILE

POLE LINE	
EXISTING GROUND LEVEL	
GRADE LEFT # IS FROM D.	
GRADE RIGHT # IS FROM C.	

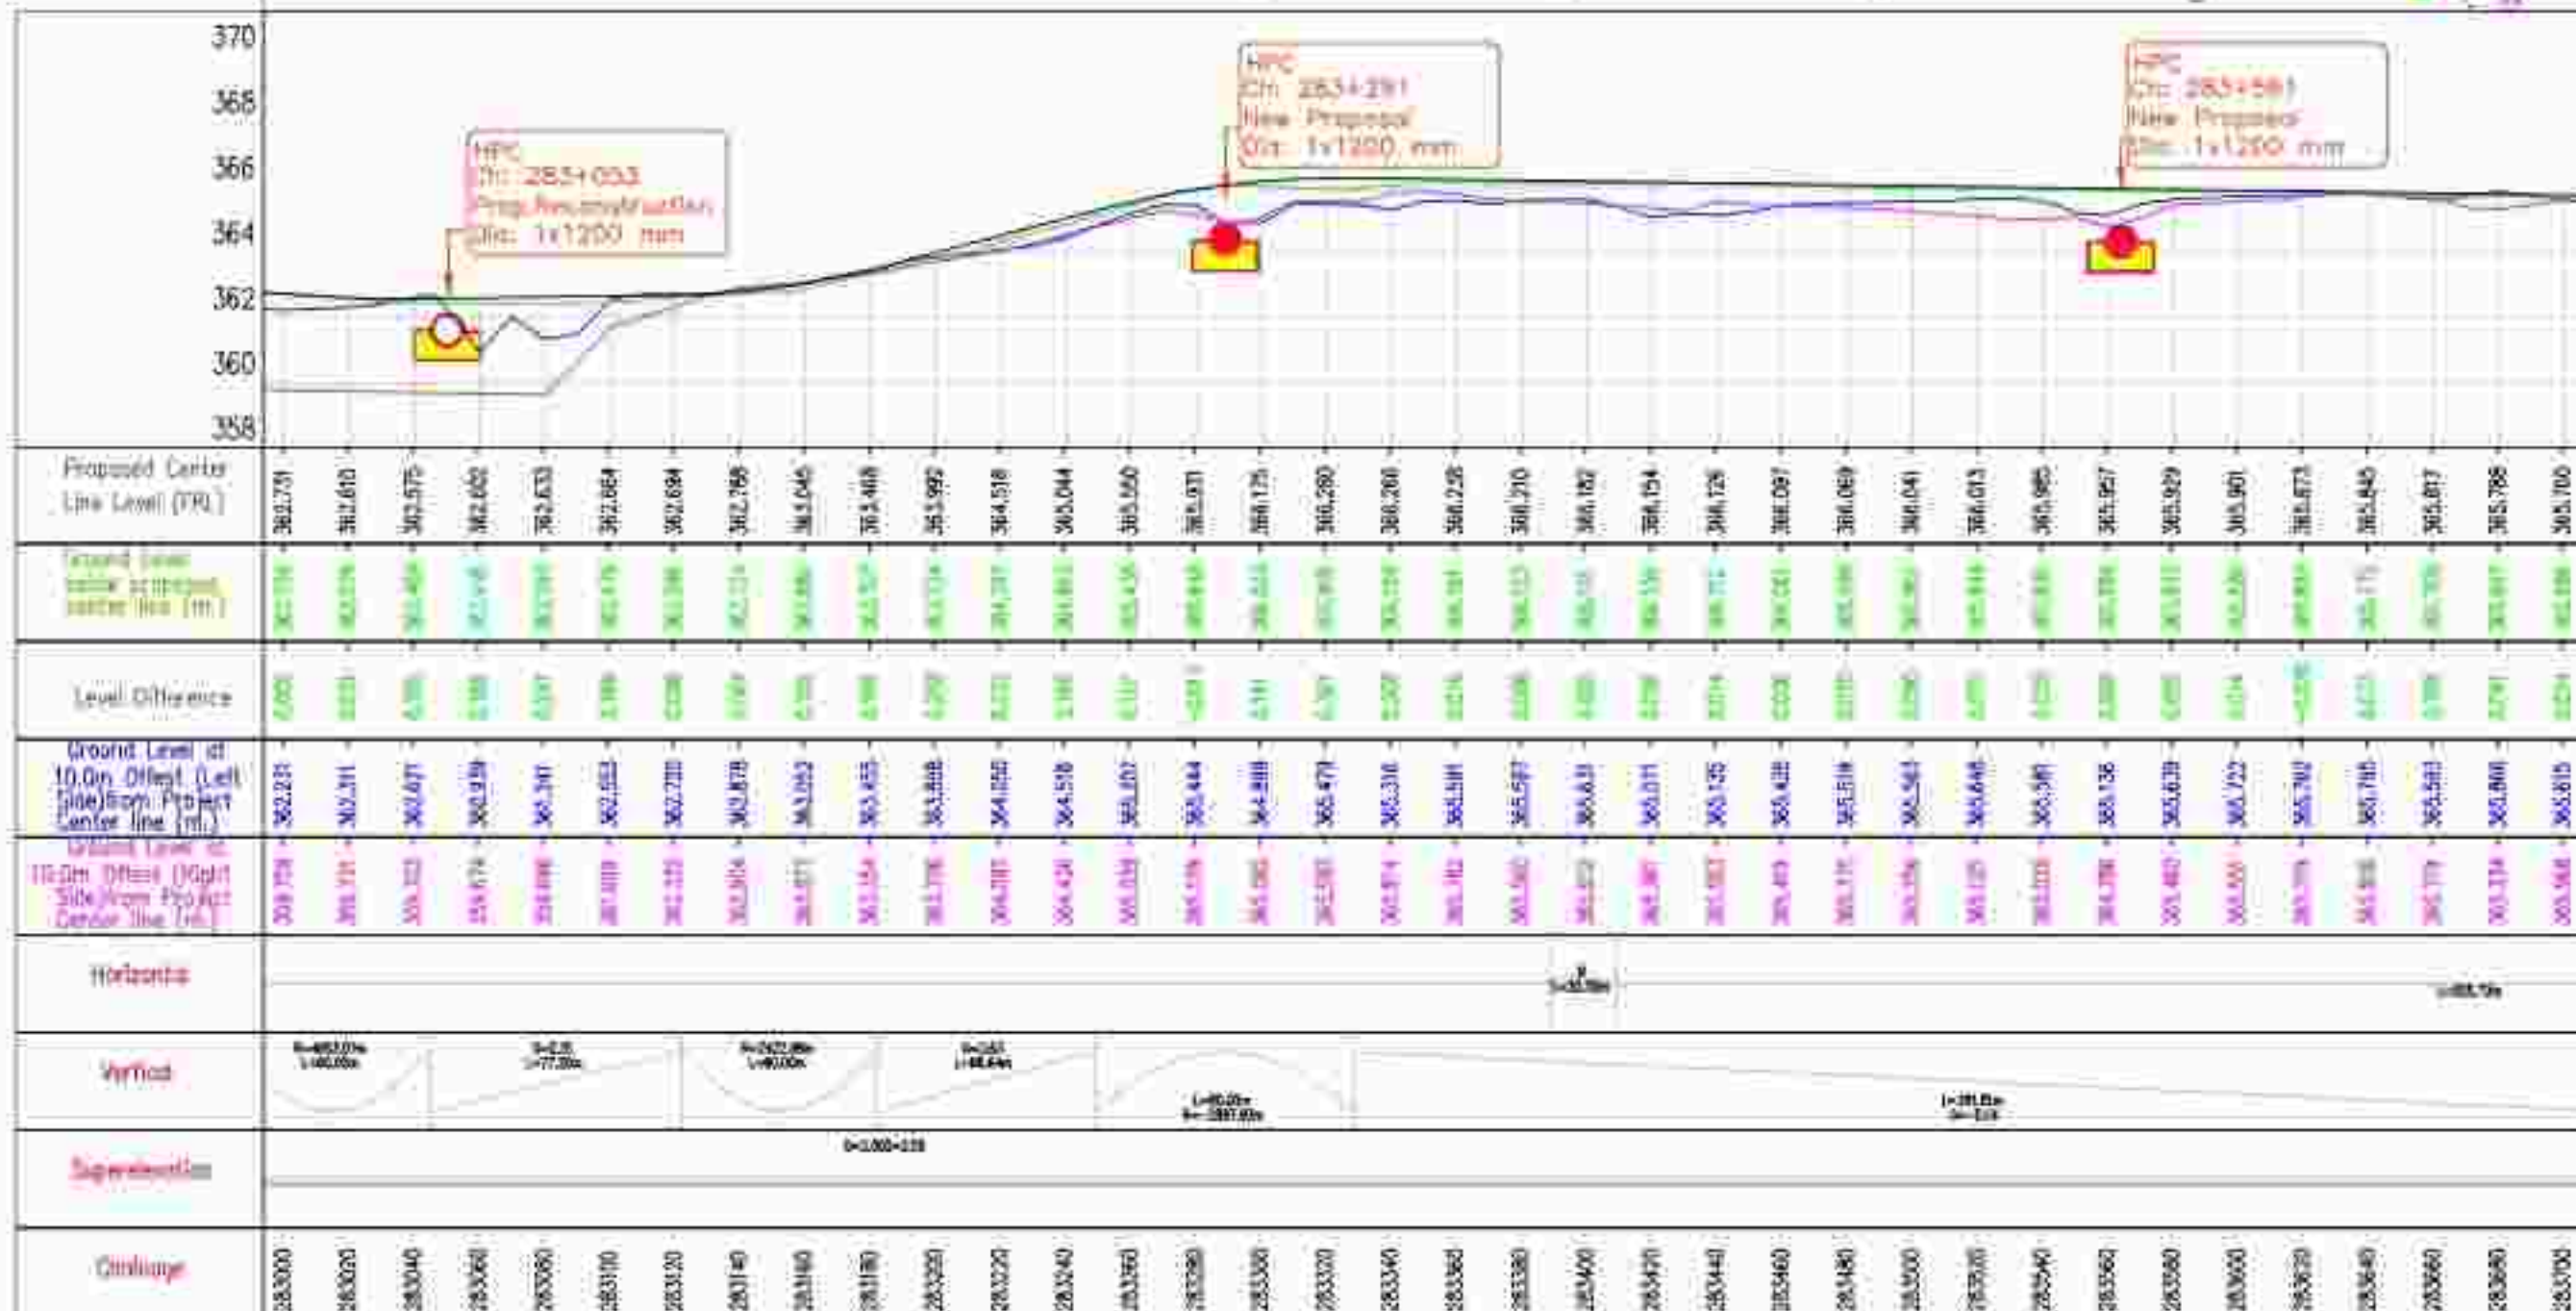

PUBLIC WORKS DEPARTMENT
(National Highway Zone)
Government of Chhattisgarh
Raipur, India, District-Bilaspur



2, E-371A, Sukkager Agalment, Tallage, Bhawal (M.P.) - 44203
Email: shakti@satyam.net

COMPANIES ARE NOT TO BE HELD RESPONSIBLE FOR THE CONTENTS OF THE INFORMATION PROVIDED IN THE COMPANY PROFILE. THE INFORMATION IS PROVIDED AS IS, WITHOUT WARRANTY OF ANY KIND, INCLUDING BUT NOT LIMITED TO THE WARRANTIES OF MERCHANTABILITY, FITNESS FOR A PARTICULAR PURPOSE, AND NONINFRINGEMENT. THE INFORMATION IS PROVIDED FOR INFORMATIONAL PURPOSES ONLY AND IS NOT TO BE USED FOR ANY OTHER PURPOSE. THE INFORMATION IS NOT TO BE USED FOR ANY OTHER PURPOSE. THE INFORMATION IS NOT TO BE USED FOR ANY OTHER PURPOSE.

0.000
 0.001
 0

PLAN & PROFILE

[illegible]

DATE: 01/20/2010		PAGE: 1	
TIME: 10:00		PAPER: 1	
NAME: 000000	000000	000000	000000

← KEONCHI

RATANPUR →

NOTES:


1. ALL INFORMATION IN THESE PAPERS IS UNCLASSIFIED
2. ALL INFORMATION IS UNCLASSIFIED

LEGEND:
HORIZONTAL PLAN

STROKE	
PIPE PIPE	
PIPE CONTROLLER	
PIPE (solid) (wall)	
PIPE Controller/Controller	
PIPELINE (oil)	
PIPE (solid)	
PIPE (solid) & (solid) (oil)	
PIPE (solid) (oil)	
PIPELINE (oil)	
PIPELINE	
PIPELINE	
VERTICAL PROFILE

PLANTING DATE	_____
PLANTING METHOD	_____
GROUND LEFT @ 15 IN FROM CL	_____
GROUND RIGHT @ 15 IN FROM CL	_____

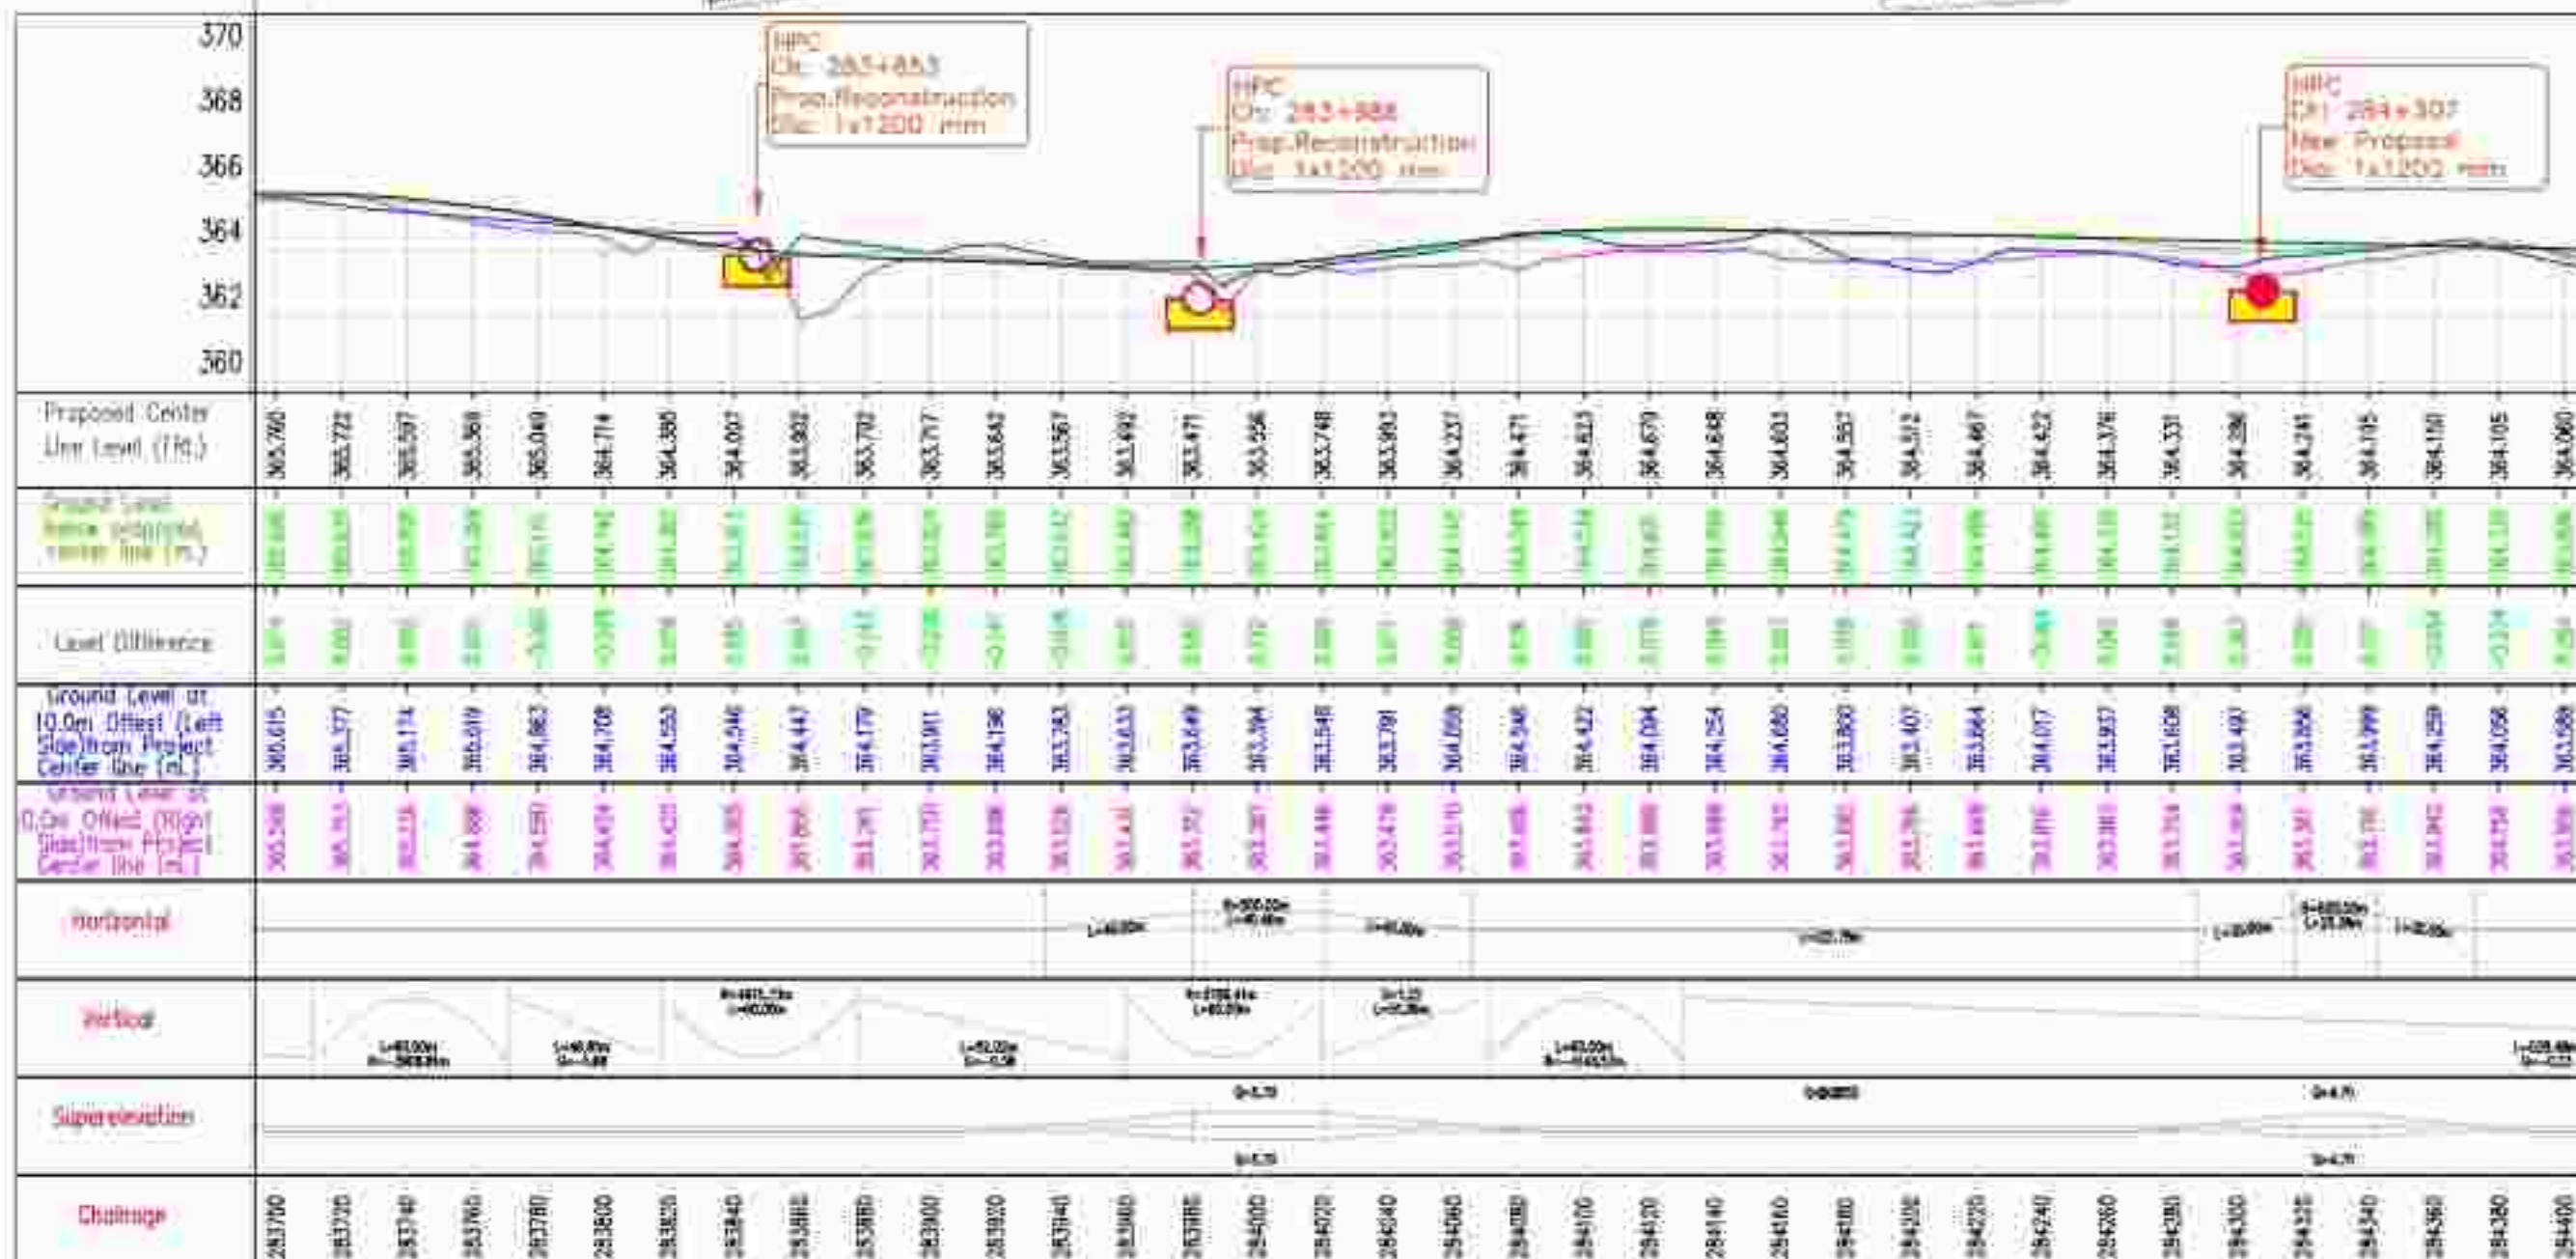

PUBLIC WORKS DEPARTMENT
(National Highway Zone)
Government of Chhattisgarh
Raipur, India, District-Bilaspur



2, E-311A, Sukabager Apartment, Tallanga, Sharnat (M.P.) - 432001
Email: sukhadhamkarn@hotmail.com

COMPANY-WIDE OFFERS FOR PROPERTY INVESTMENT HAVE RECEIVED RESPONSES TO OBTAIN PROJECT SUPPORT OF LIMITED INVESTMENT/CONTRIBUTION OF MONEY

PLAN & PROFILE

124-109-000 TO 124-109-005

DOI: 10.1002/for


PAPER

1	2	3	4
---	---	---	---

[illegible]

← KEONCHI


RATANPUR →

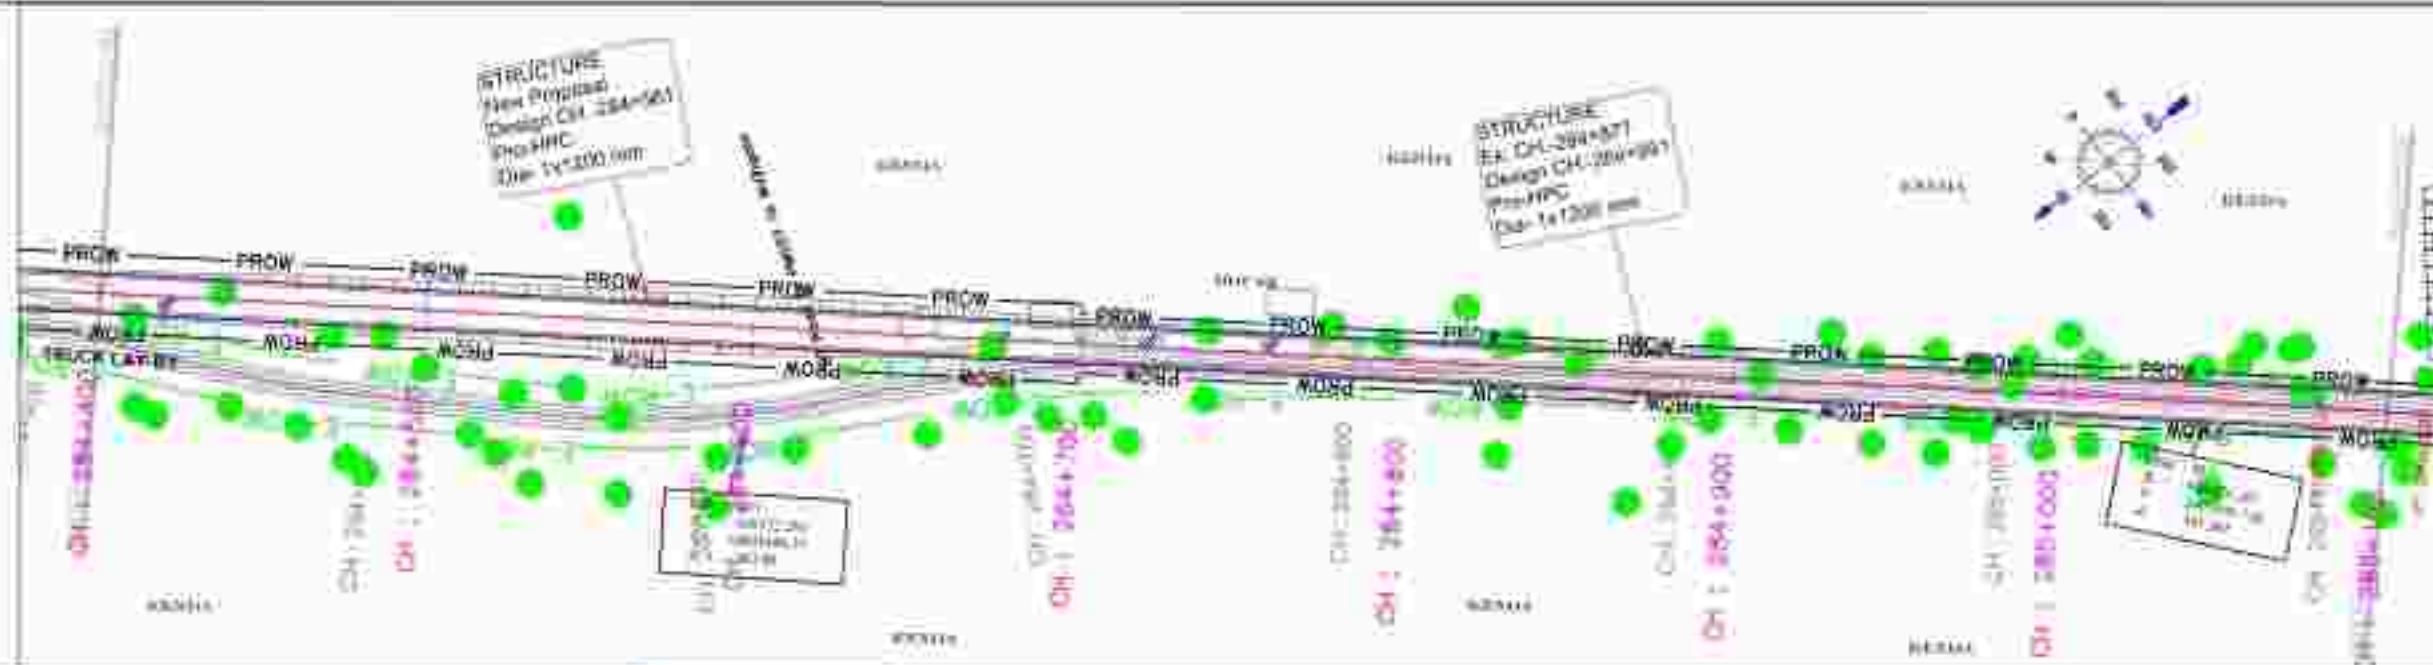

NOTES:
 1. ALL LEVELS ARE IN METERS UNLESS OTHERWISE SPECIFIED.
 2. ALL DIMENSIONS AND INTERSECTIONS AND SPALLS BE MADE IN CONFORMANCE WITH OTHER RELEVANT DRAWINGS.

LEGEND:
 HORIZONTAL PLAN

PROW	
PRO MOH	
PRO CENTER LINE	
PRO ROAD MARK	
PRO CROSSING	
EXISTING CH	
UPC STONE	
LA BRIDGE & CULVERT	
Subsidence pit	
SEWAGE DRAIN	
BRACING	
TRUCK	
WIDE FLAT	
WELL	
TRAP-E	
ELECTRIC POLE	
TRANSFORMER	
HT TOWER	
TELEPHONE POLE	
WATER SUPPLY PIPE LINE	
Drain	

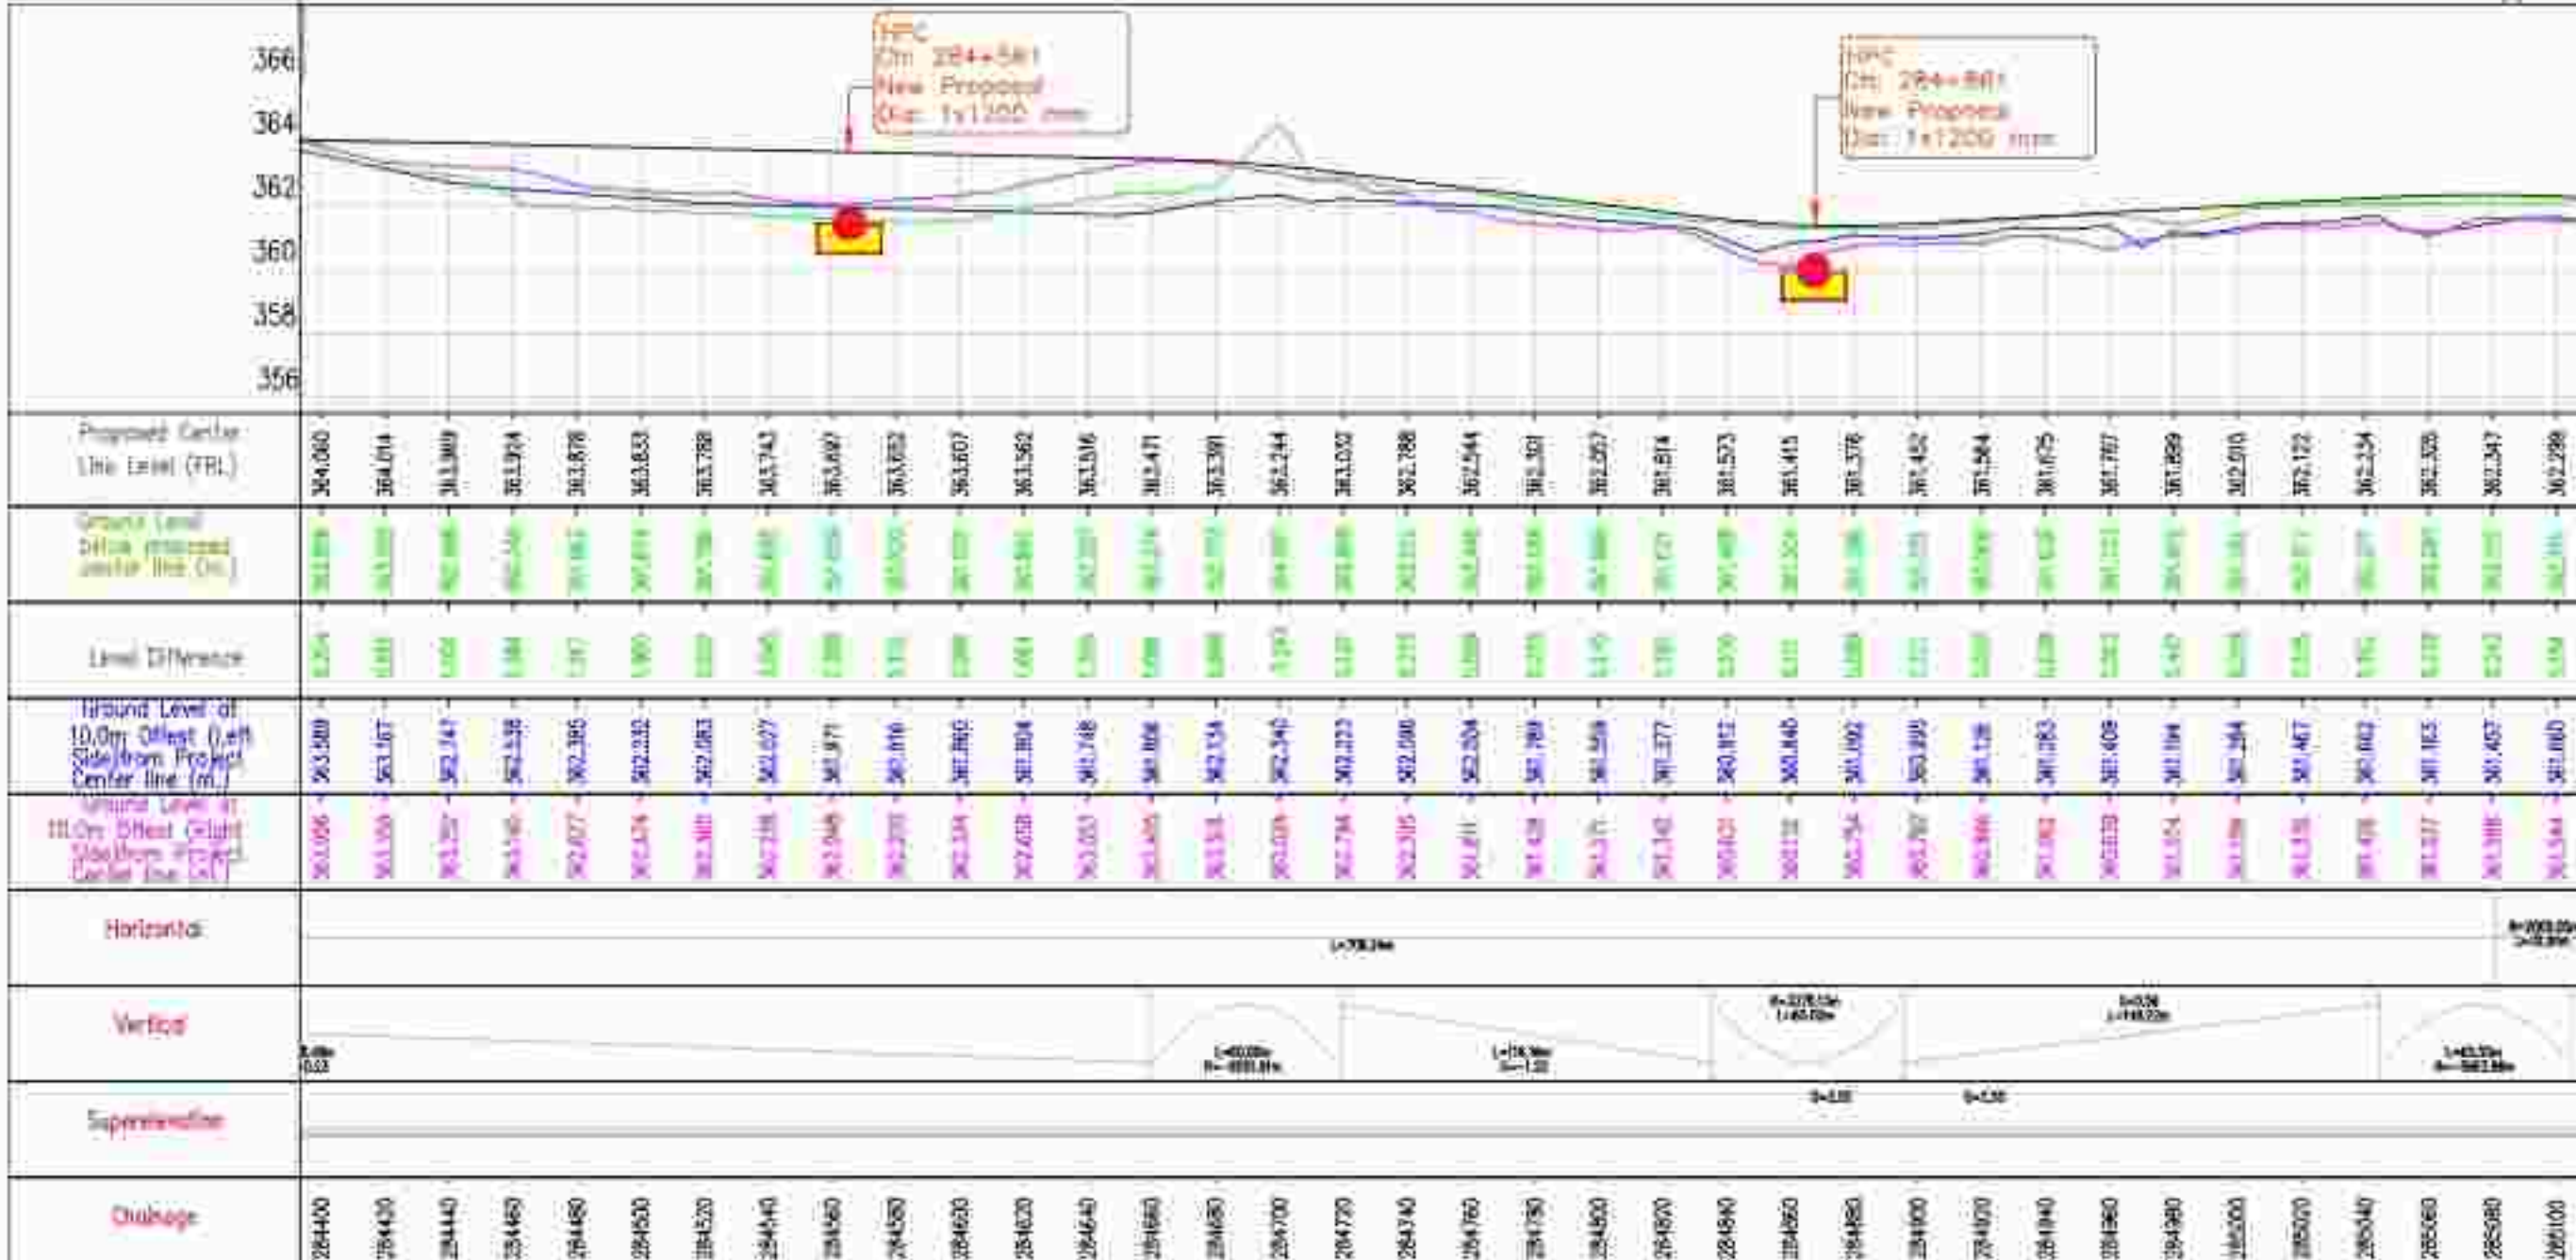

VERTICAL PROFILE

PROPOSED CENTER LINE	
EXISTING GROUND LEVEL	
GROUND LEVEL 10.0m FROM CL	
GROUND LEVEL 10.0m FROM CL	

← KEONCHI

RATANPUR →

NOTES:

1. ALL LEVELS ARE IN METERS UNLESS OTHERWISE SPECIFIED.
2. ALL DIMENSIONS ARE IN METERS UNLESS OTHERWISE SPECIFIED.

LEGEND: HORIZONTAL PLAN

STATION	
PRO. ROW	
PRO. CENTER LINE	
PRO. ROAD MARK	
PRO. CARRIAGEWAY	
EXISTING CH	
UPD. STONE	
PA. BRIDGE & CULVERT	
PA. BRIDGE & CULVERT	
EXISTING DRAIN	
BRIDGE	
TRUCK	
WIDE PLANT	
WELL	
TRAP	
ELECTRIC POLE	
TRANSFORMER	
HT. TOWER	
TELEPHONE POLE	
WATER SUPPLY PIPE LINE	
DRIVE	


VERTICAL PROFILE

PROPOSED LOWEST LINE	
EXISTING GROUND LEVEL	
GROUND LEVEL	
GROUND LEVEL	
GROUND LEVEL	



← KEONCHI

RATANPUR—

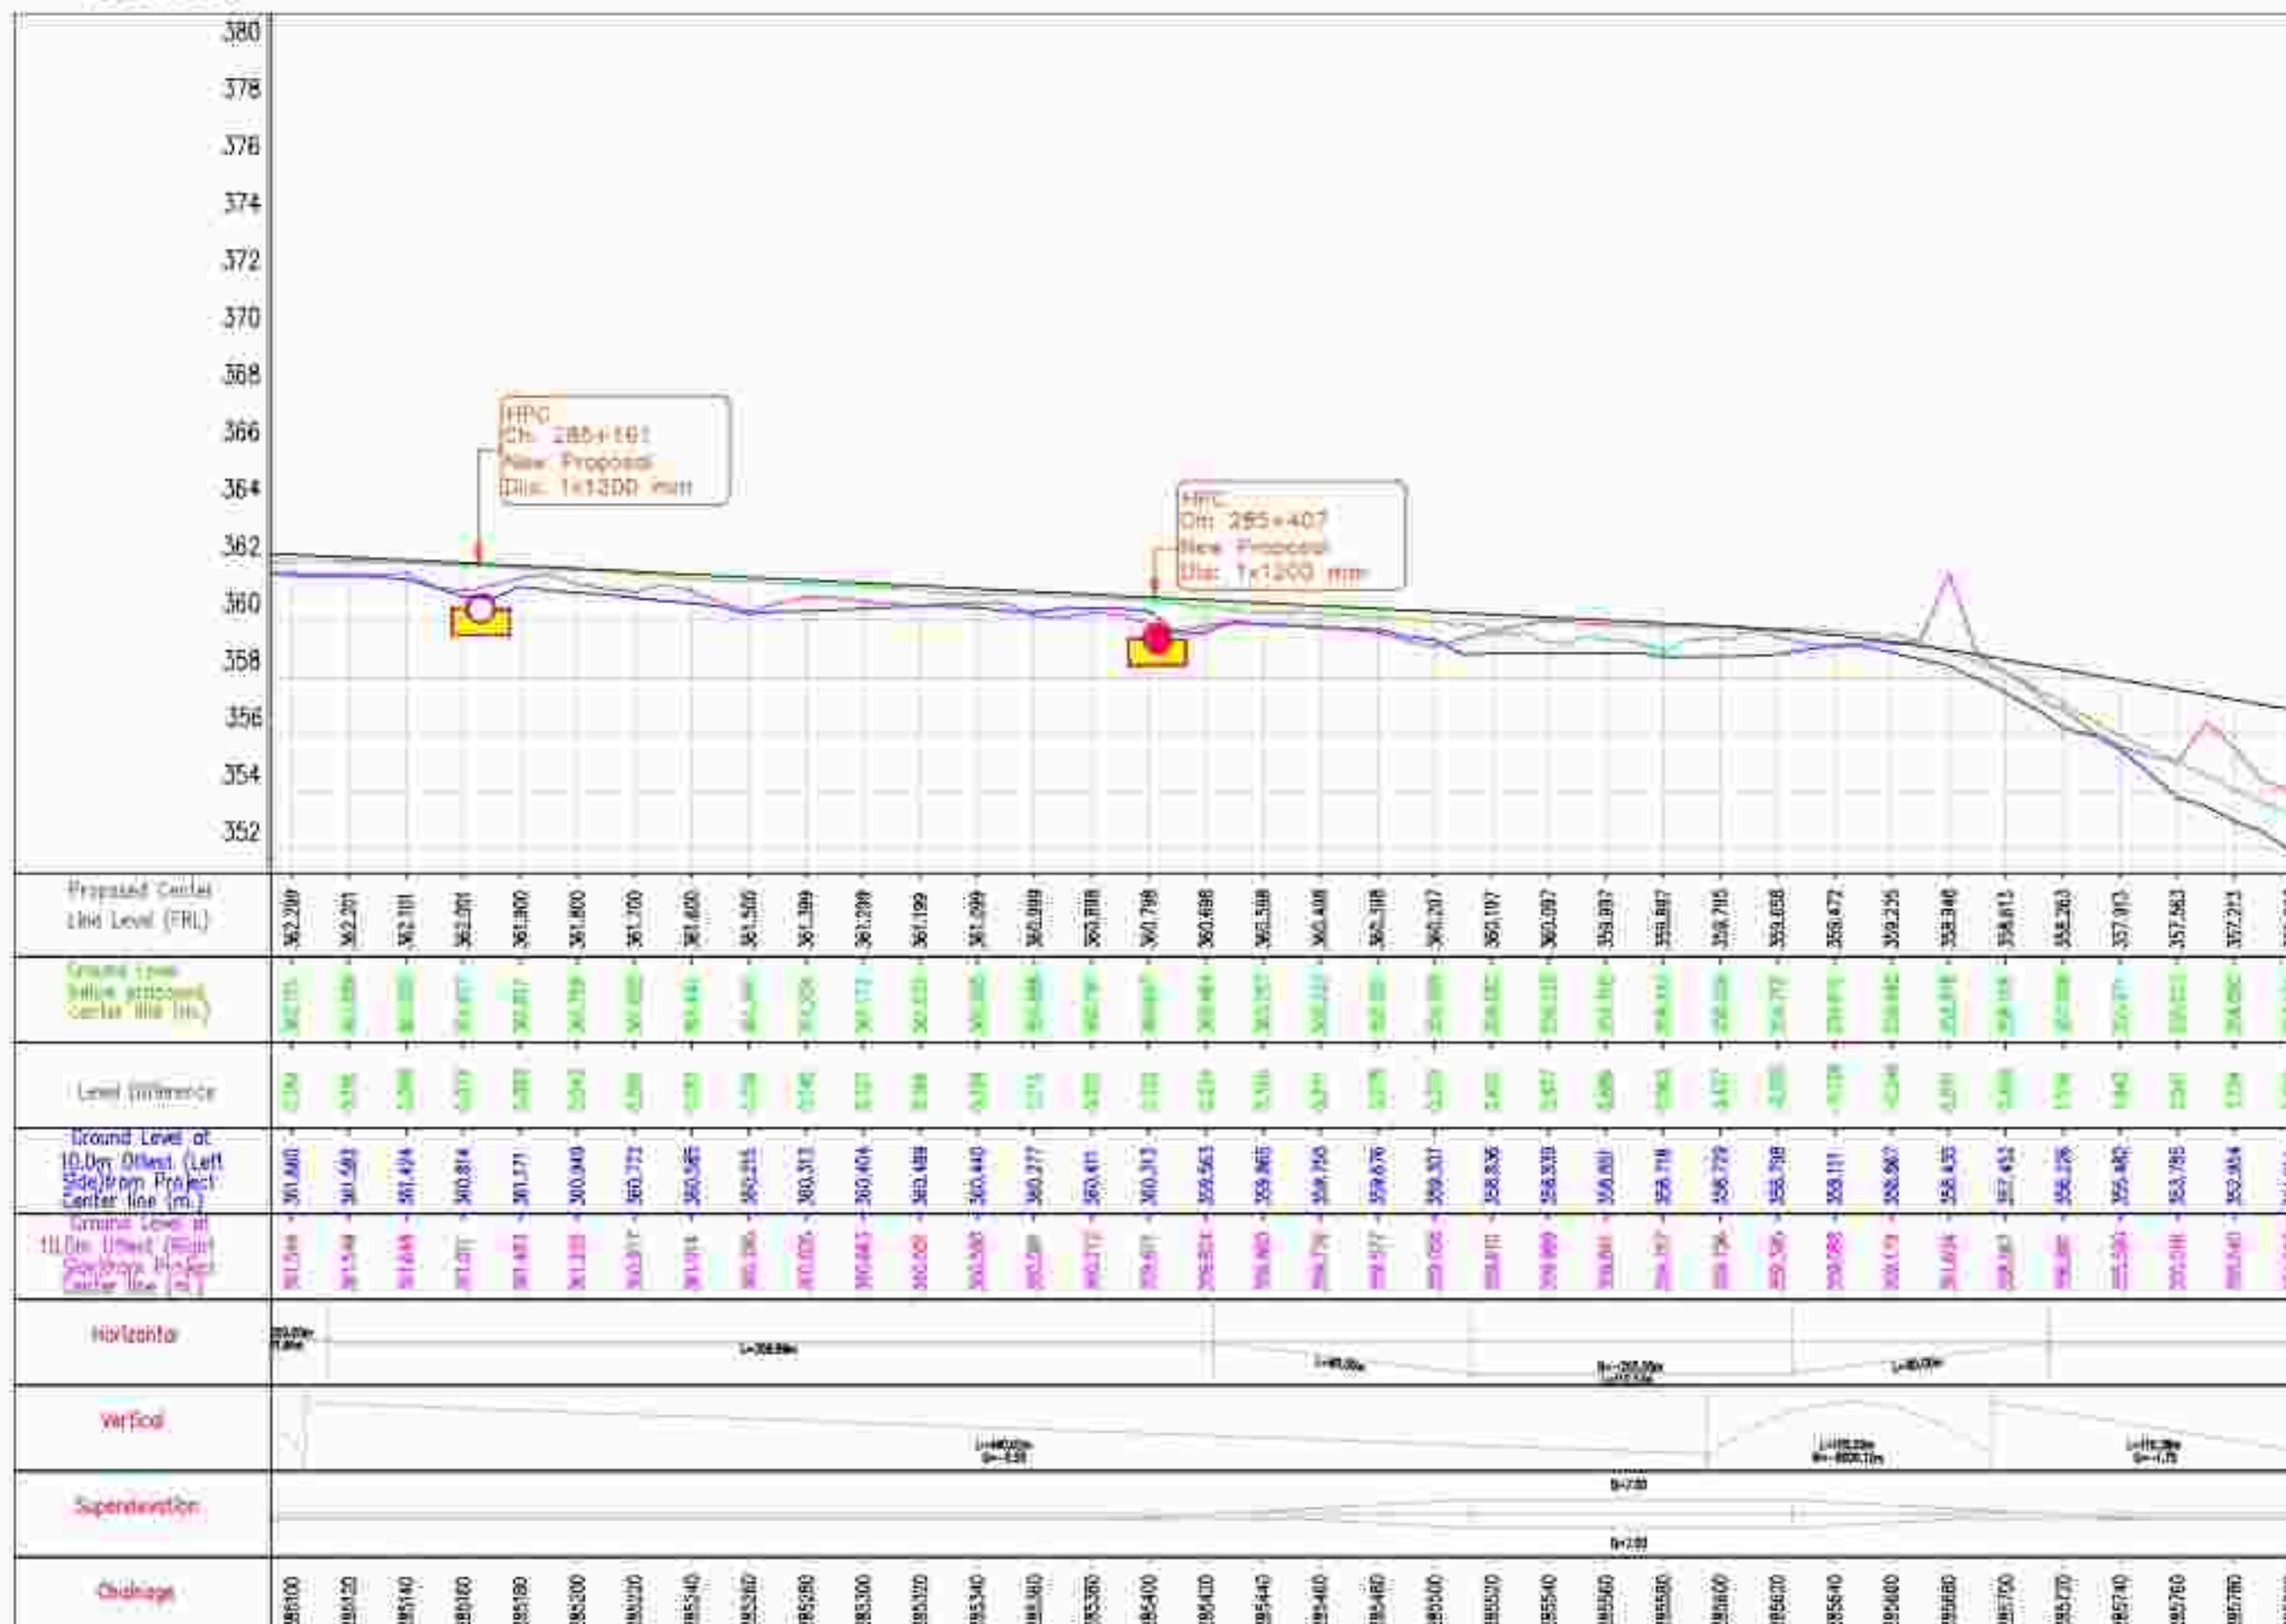

NOTES:

1. ALL PEOPLE ARE IN THE
UNION THROUGH VOTES
2. ALL CHANGES ARE APPROVED
AND SHALL BE MADE IN CONFORMANCE
WITH THE CONSTITUTION

LEGEND:
HORIZONTAL PLAN

STONE	
PIPE PIPE	
PIPE, CEMENT LAY	
PIPE, IRON PIPE	
PIPE, CEMENT CONCRETE	
PIPELINE, CIVIL	
PIPE, IRON	
PIPE, IRON PIPE & CEMENT LAY	
PIPE, IRON PIPE	
PIPELINE, CIVIL	
PIPELINE, CIVIL	
VERTICAL PROFILE

POLYMER LINE	
DYEING GROUP	
GROWN LEFT g = HTRON C	
GROWN RIGHT g = HTRON C	

PUBLIC WORKS DEPARTMENT
(National Highway Zone)
Government of Chhattisgarh
Raipur, India, District-Bilaspur



2, E-371A, Sukkager Agalment, Tallang, Bhawal (M.P.) - 44203
Email: shakti@shakti.org

CLIMATE-IMPACT APPRAISAL FOR PROPERTY INVESTMENT: RISK & OPPORTUNITY PROVIDED TO AN OUTSTANDING PROPERTY GROUP OF LISTED INVESTMENT MANAGEMENT FIRMS. APPROXIMATELY 220 INVESTMENT FIRMS OF APPROXIMATELY 1400 100% OWNED INVESTMENTS WERE SCREENED. 60 FIRMS WERE SELECTED TO BE SUBMITTED FOR A DETAILED APPRAISAL. 40 FIRMS WERE APPROVED FOR THE APPRAISAL. APPROXIMATELY 1400 100% OWNED INVESTMENTS WERE SCREENED. 60 FIRMS WERE SELECTED TO BE SUBMITTED FOR A DETAILED APPRAISAL. 40 FIRMS WERE APPROVED FOR THE APPRAISAL.


NONCONTINGENT PLACEMENT
GENERALIZATION

PLAN & PROFILE

FORM NO. 3236 (10/1/2008)		PAPER	
Volume	2226	Page No.	1
Section	100	Page No.	1

← KEONCHI

RATANPUR →

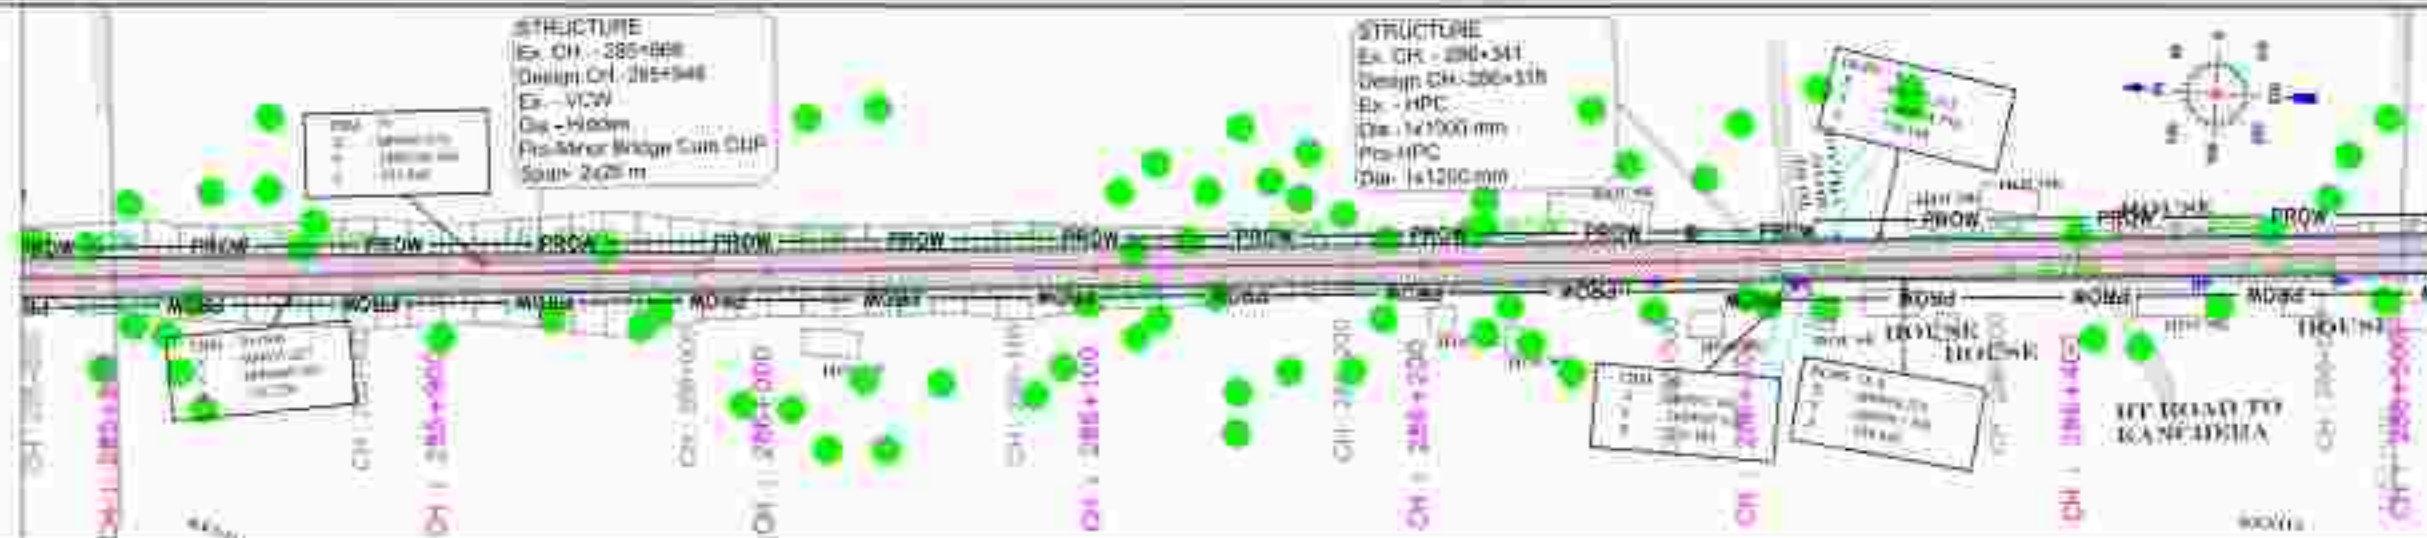

NOTES:


2. All documents are interpreted and shall be held in accordance with their relevant language.

LEGEND:
HORIZONTAL PLAN

STOPS	
FREE FLOW	
FREE COUNTER LAMP	
FREE (2nd) LANE	
FREE Counter/Decoder	
Expiring Fee	
UPD. STOPS	
2nd REMOVED & 1st LANE	
2nd REMOVED 4th	
2nd REMOVED (2nd)	
2nd REMOVED	
2nd REMOVED	
VERTICAL PROFILE

PURPOSE LINE	_____
EXISTING GROUND LEVEL	_____
GROUND LEFT (8' 11" FROM CL)	_____
GROUND RIGHT (8' 11" FROM CL)	_____

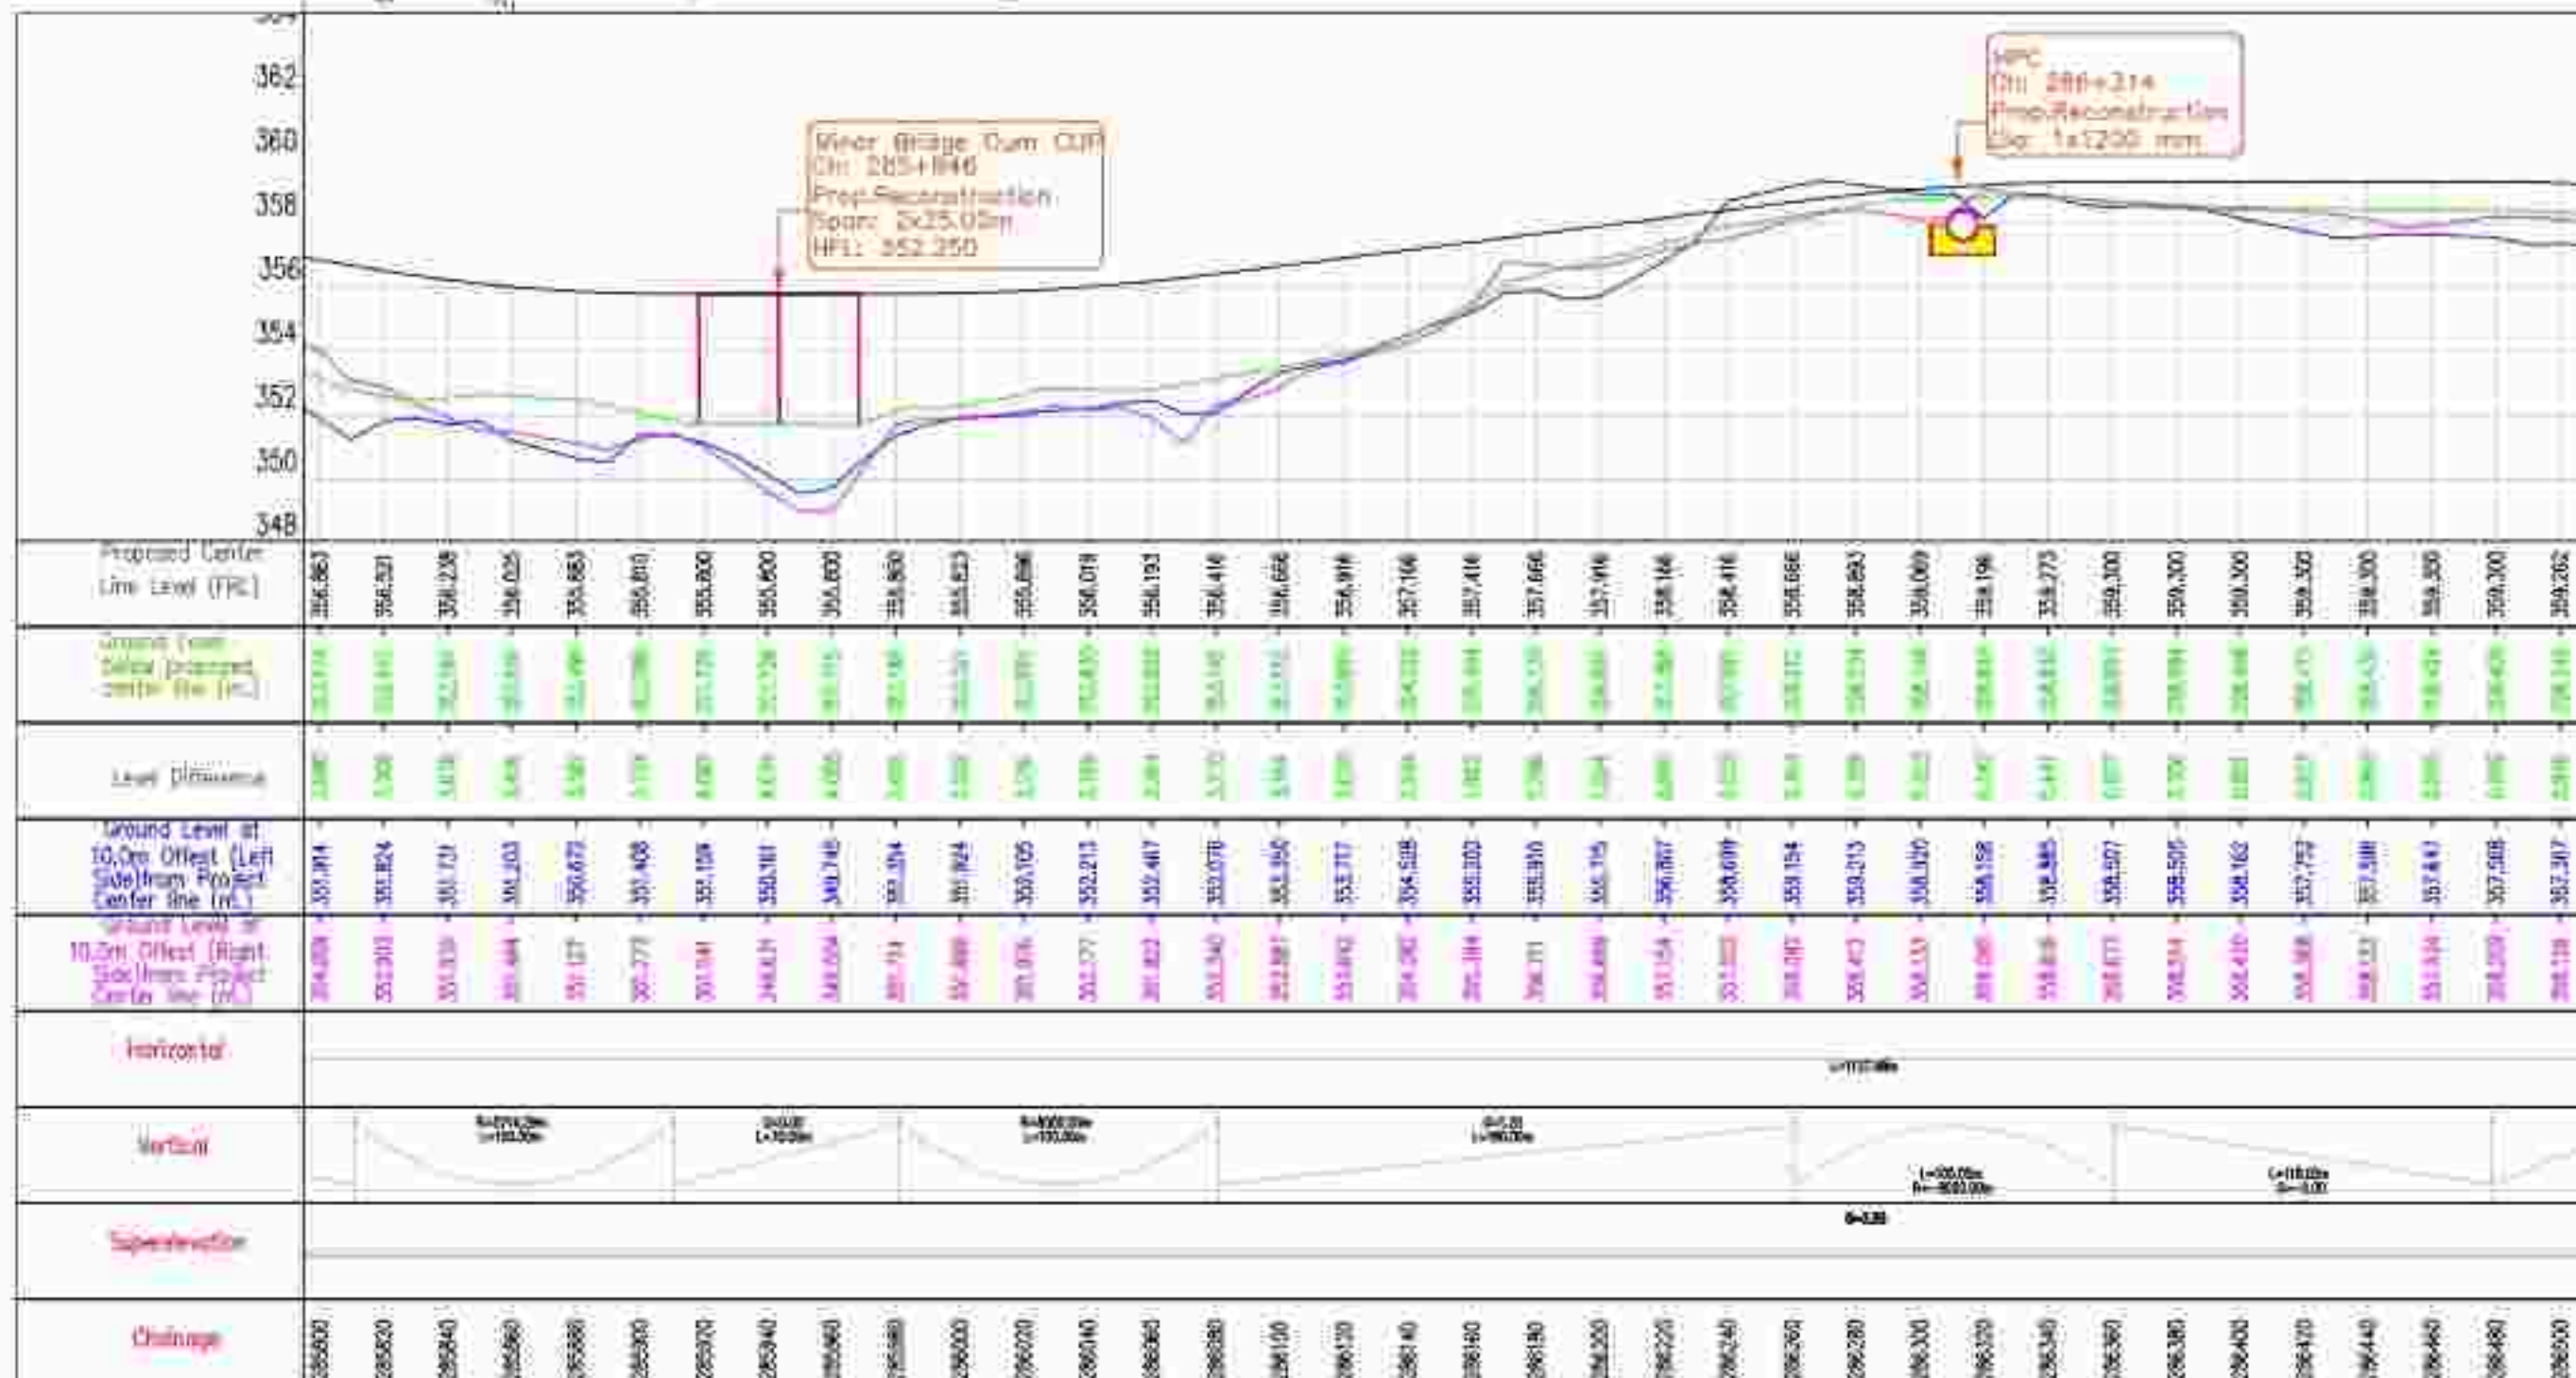

PUBLIC WORKS DEPARTMENT
(National Highway Zone)
Government of Chhattisgarh
Raipur, India, District-Bilaspur



2, E-311A, Sukabager Apartment, Tallanga, Sharnat (M.P.) - 432001
Email: sukabagerapartment@gmail.com

© 2000 by the American Psychological Association or one of its allied publishers. This article is intended solely for the personal use of the individual user and is not to be disseminated broadly.

GENITALIA 4-5 mm

PLAN & PROFILE

[illegible]

1	100
---	-----

100

DATE: 02/28/2006		PAGE: 1	
TIME: 10:00		PAGE: 1	
NAME: J. J. J.	DATE: 02/28/2006	TIME: 10:00	PAGE: 1

[illegible]

NOTES:


1. ALL LEVELS ARE IN METERS
(UNLESS OTHERWISE SPECIFIED)
2. ALL DIMENSIONS ARE INTERIORS, UNLESS SHOWN OTHERWISE

LEGEND:
HORIZONTAL PLAN

ENGINE	
HYDRAULIC	
POWER ASSISTED STEERING	
ANTI-LOCK BRAKES	
POWER TRANSMISSION	
ELECTRIC OIL	
AIR CONDITION	
DISHWASHER & CUPBOARD	
EX-TERMINATING UNIT	
EXTERIOR LIGHTS	
GLASS	
HEAT PUMP	
WALL	
WIND	
ELECTRIC FLOOR	
WATER PUMP	
WIND	
WINDING PUMP	
WINDING PUMP & PUMP	
WIND	

VERTICAL PRINCIPLE:

PLACEMENT OF THE CASE	
QUALITY OF THE EVIDENCE	
DISCUSSION OF THE CASE	
CONCLUSION OF THE CASE	

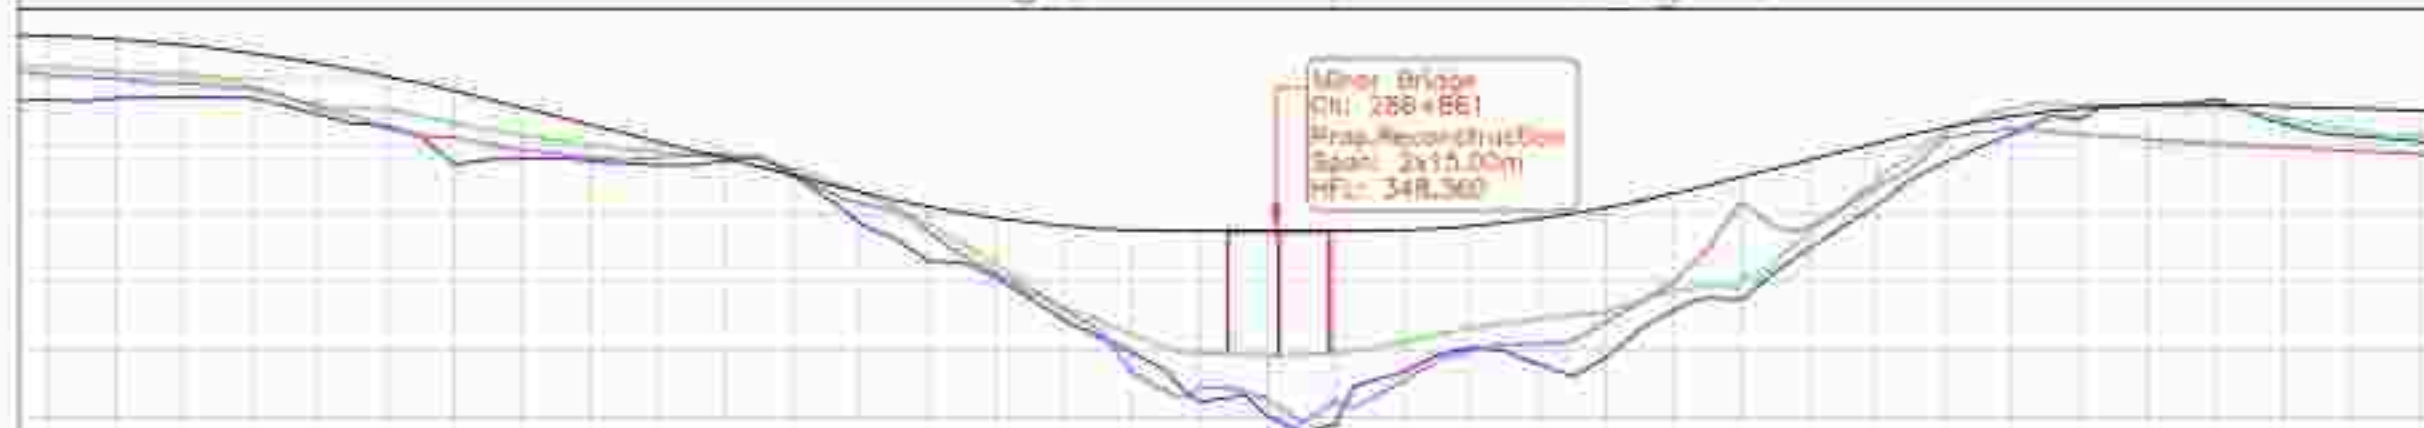

Proposed Center Line Elev (ft)	Original Ground Elev (ft)	Level Difference	Ground Level at 10.0m Offset (Left Side from Project Center line (ft))	Ground Level at 10.0m Offset (Right Side from Project Center line (ft))	Horizontal	Vertical	Super-elevation	Challage
358.283	358.245	0.038	357.307	358.116				358.000
358.320	358.276	0.044	357.477	357.989				358.020
358.340	358.297	0.043	357.406	357.962				358.040
358.360	358.311	0.049	357.424	357.971				358.060
358.380	358.321	0.059	357.332	357.980				358.080
358.400	358.336	0.064	356.806	358.439				358.100
358.420	358.346	0.074	356.466	358.394				358.120
358.440	358.350	0.090	356.630	358.377				358.140
358.460	358.350	0.110	356.500	358.377				358.160
358.480	358.345	0.135	355.445	358.378				358.180
358.500	358.332	0.168	355.582	358.370				358.200
358.520	358.317	0.203	356.147	358.337				358.220
358.540	358.308	0.232	356.188	358.226				358.240
358.560	358.294	0.266	356.214	358.141				358.260
358.580	358.276	0.304	356.244	358.087				358.280
358.600	358.254	0.346	356.288	358.070				358.300
358.620	358.240	0.380	356.324	358.051				358.320
358.640	358.221	0.419	356.470	358.033				358.340
358.660	358.201	0.459	356.789	358.017				358.360
358.680	358.178	0.502	357.106	357.999				358.380
358.700	358.153	0.547	357.426	357.983	358.400			
358.720	358.126	0.594	357.739	357.968	358.420			
358.740	358.098	0.642	358.046	357.954	358.440			
358.760	358.069	0.691	358.349	357.941	358.460			
358.780	358.039	0.741	358.646	357.929	358.480			
358.800	358.008	0.792	358.937	357.918	358.500			
358.820	357.976	0.844	359.222	357.908	358.520			
358.840	357.943	0.897	359.501	357.899	358.540			
358.860	357.909	0.951	359.774	357.891	358.560			
358.880	357.874	1.006	360.041	357.884	358.580			
358.900	357.838	1.062	360.292	357.878	358.600			
358.920	357.801	1.119	360.527	357.873	358.620			
358.940	357.763	1.177	360.756	357.869	358.640			
358.960	357.724	1.236	360.979	357.866	358.660			
358.980	357.684	1.296	361.196	357.864	358.680			
359.000	357.643	1.357	361.407	357.863	358.700			
359.020	357.601	1.419	361.612	357.863	358.720			
359.040	357.558	1.482	361.811	357.864	358.740			
359.060	357.514	1.546	362.004	357.866	358.760			
359.080	357.469	1.611	362.191	357.869	358.780			
359.100	357.423	1.677	362.372	357.873	358.800			
359.120	357.376	1.744	362.547	357.878	358.820			
359.140	357.328	1.812	362.716	357.884	358.840			
359.160	357.279	1.881	362.879	357.891	358.860			
359.180	357.230	1.950	363.037	357.898	358.880			
359.200	357.181	2.019	363.190	357.905	358.900			



PUBLIC WORKS DEPARTMENT
(National Highway Zone)
Government of Chhattisgarh
Raipur, India, District-Bilaspur



F-2, E-211N, Sursinghar Apartment, Tollygunge, Bhogal (W.B.) +912868
E-mail: sursinghar@gmail.com

1. **PROJEKT**
 2. **OPIS PROJEKTA**
 3. **OPIS PRACI**
 4. **OPIS PRACI**
VERTICAL = 0.000


PLAN & PROFILE

285-541 XIN TO 287-210 XIN

[illegible]

--	--	--	--	--

Wavelength	4.40	5.27	5.99
------------	------	------	------

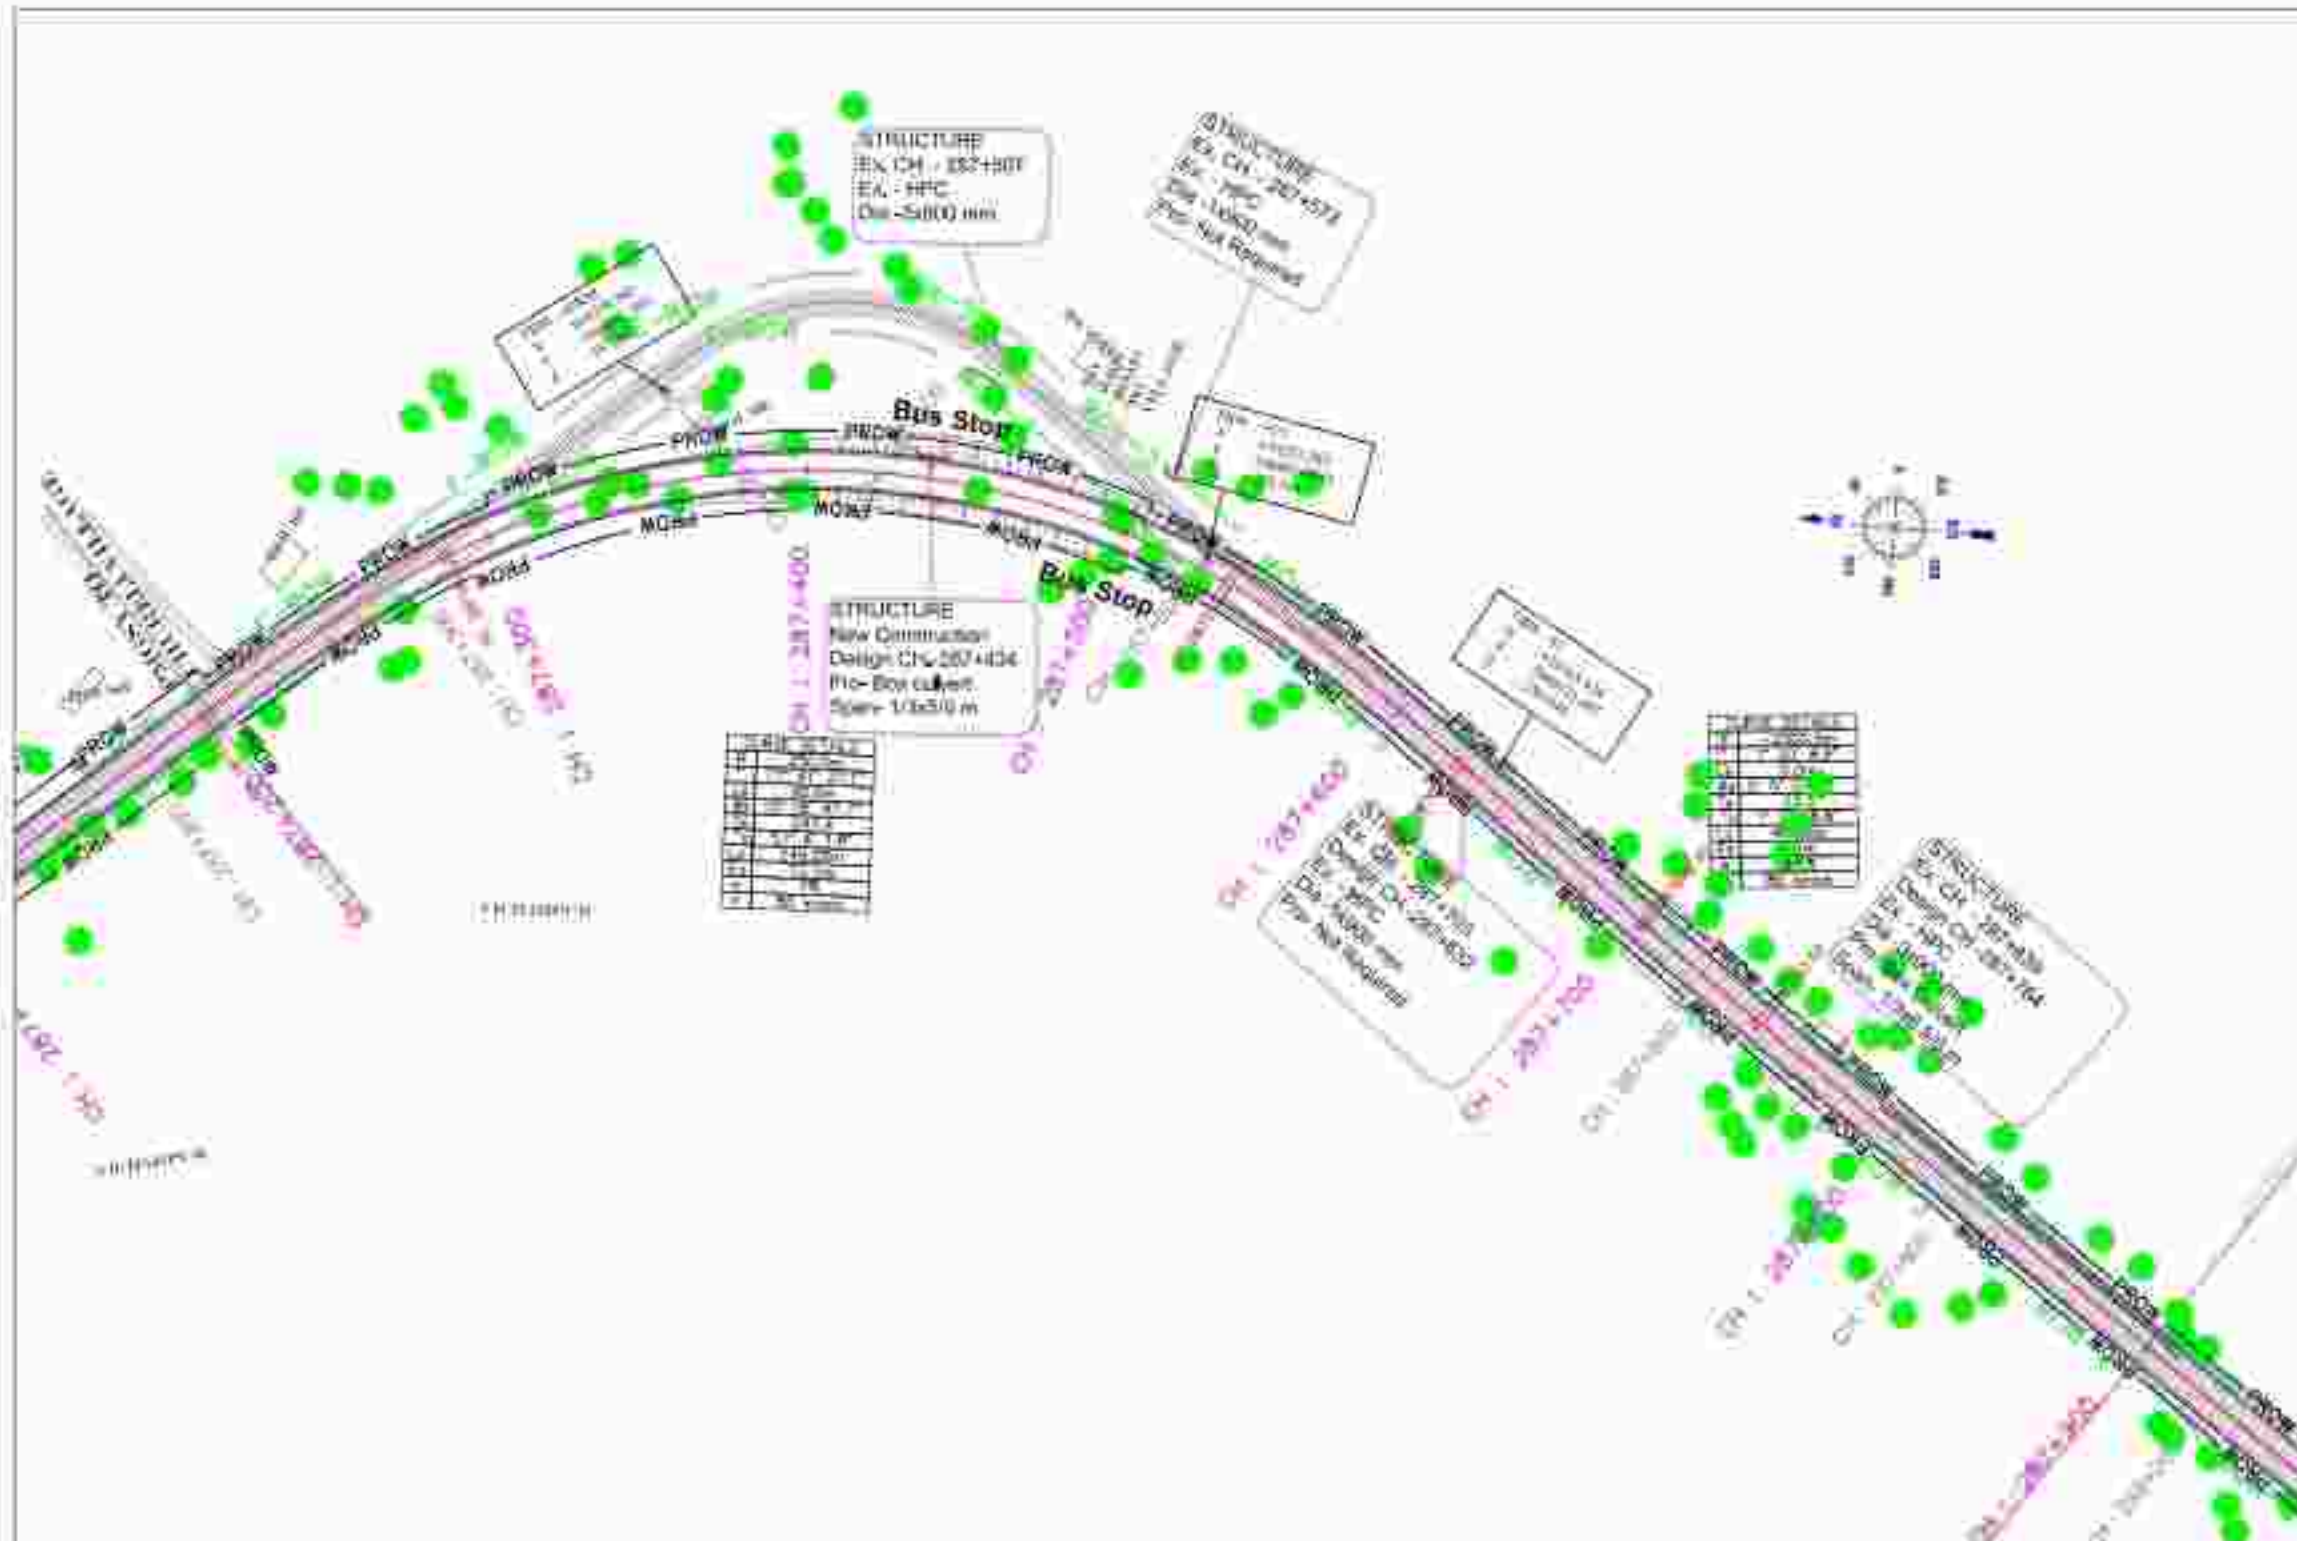

ALL ITEMS ARE IN STOCK
AND SHIP IMMEDIATELY

LEGEND:
HORIZONTAL PLAN


[illegible]

VERTICAL PROFILE

POPULUS SPRING LINE	_____
EXISTING GROUND LEVEL	_____
GROUND LEVEL 8' 11" FROM C	_____
GROUND LEVEL 8' 11" FROM C	_____

← KEONCHI

RATANPUR—

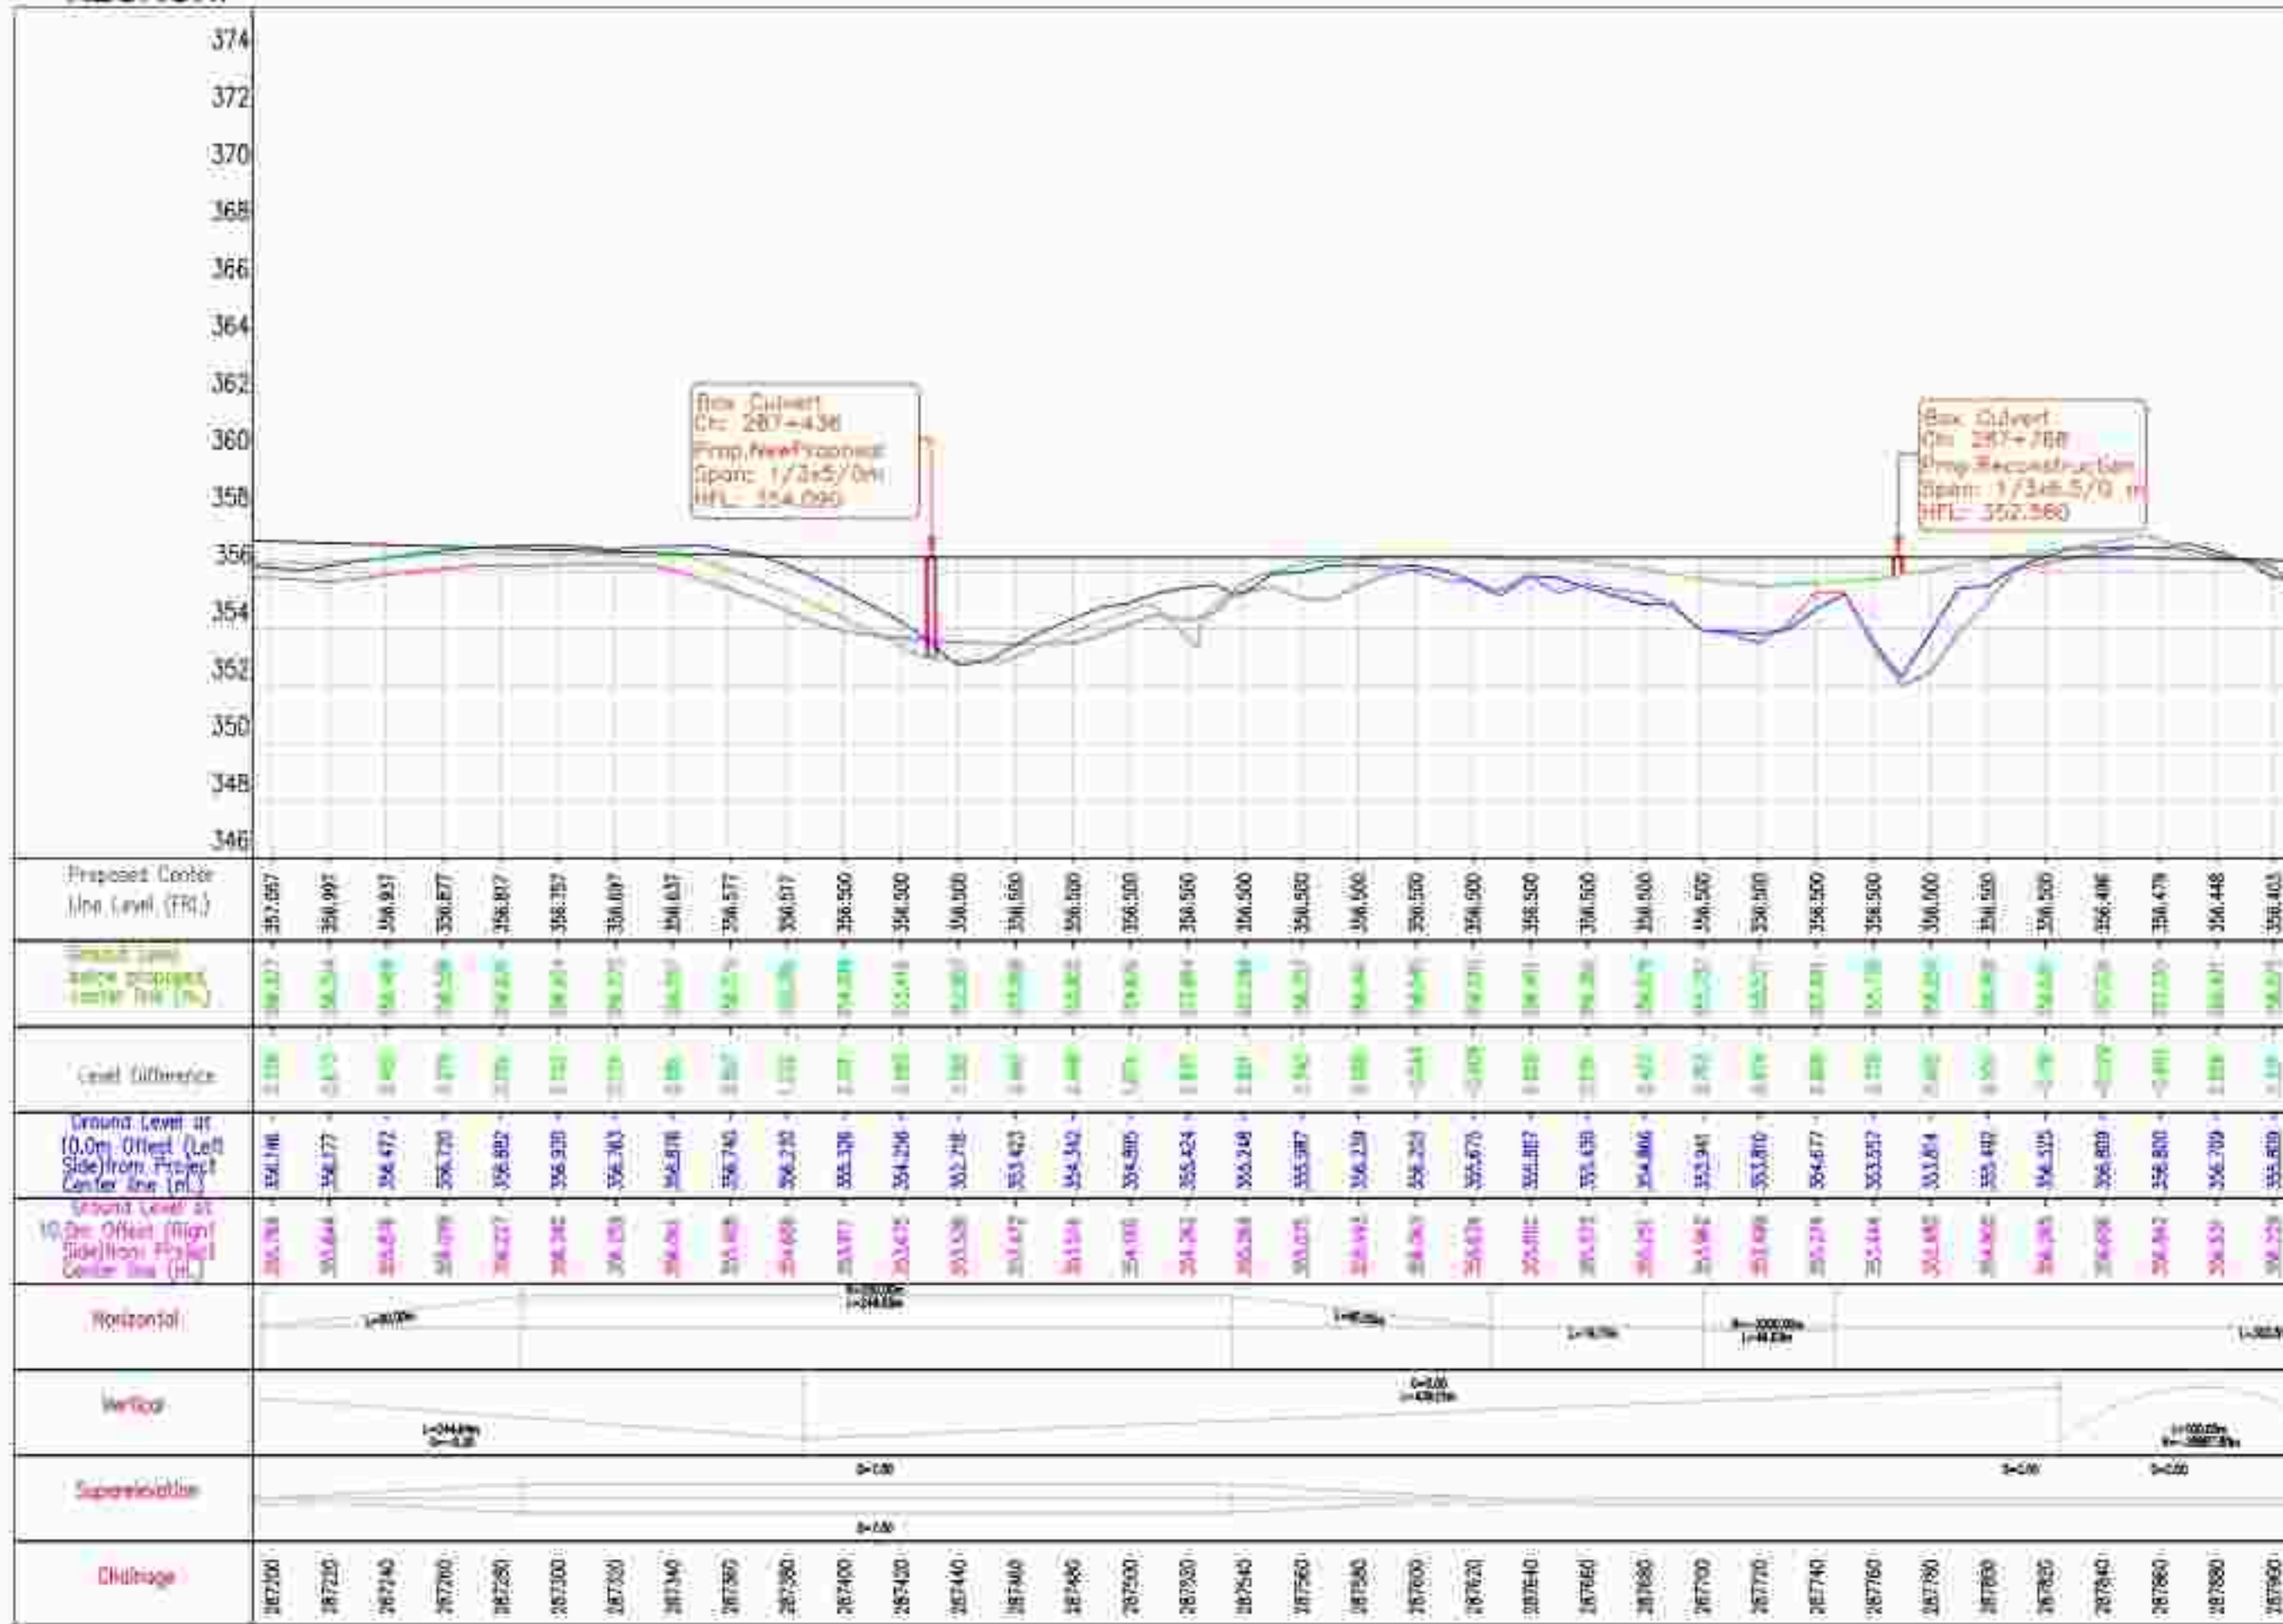

NOTES:

1. ALL PEOPLE ARE IN THE
UNION THROUGH PEOPLE
2. ALL PEOPLE ARE IN THE
UNION THROUGH PEOPLE

LEGEND:
HORIZONTAL PLAN

STORM	
FREE ROAD	
FREE COUNTRY LANE	
FREE (WIDE) ROAD	
FREE COUNTRY DRIVE	
GRATING FOR	
UP: STORM	
2x MEMORY & CALL LIGHT	
2x Memory gate	
2x TMC (TMC)	
2x TMC	
TRUCK	
TRUCK HALL	
WELL	
TRUCKS	
ELECTRIC ROAD	
TRUCK ROAD	
HT TOWER	
TRUCKING ROAD	
WATER SUPPLY PIPE LINE	
TRUCK	

VERTICAL PROFILE

POLELINE LEADING LINE	_____
OUTRIG (GROUND) LEADS	_____
GROUND LEFT g = 11 HYPHOS	_____
GROUND RIGHT g = 11 HYPHOS	_____

PUBLIC WORKS DEPARTMENT
(National Highway Zone)
Government of Chhattisgarh
Raipur, India, District-Bilaspur



2, E-371A, Sakthangal Apartments, Pallanga, Hosur (M.P.) - 642023
Email - gaurishankarshankar@gmail.com

[illegible]


Figure 1 shows a schematic representation of a 1000 bp DNA fragment. The fragment is divided into two main regions: a 100 bp region labeled 'SANTALAL A-LIGASE' and a 100 bp region labeled 'SANTALAL A-LIGASE'. The fragment is flanked by two 100 bp regions labeled 'SANTALAL A-LIGASE'.

FILE
: PLAN & PROFILE
E.m.
287*388 K.m. TO 327*388 K.m.

FORM NO. 102		PAPER	
FORM	FORM	FORM	FORM
FORM	FORM	FORM	FORM

← KEONCHI

RATANPUR →

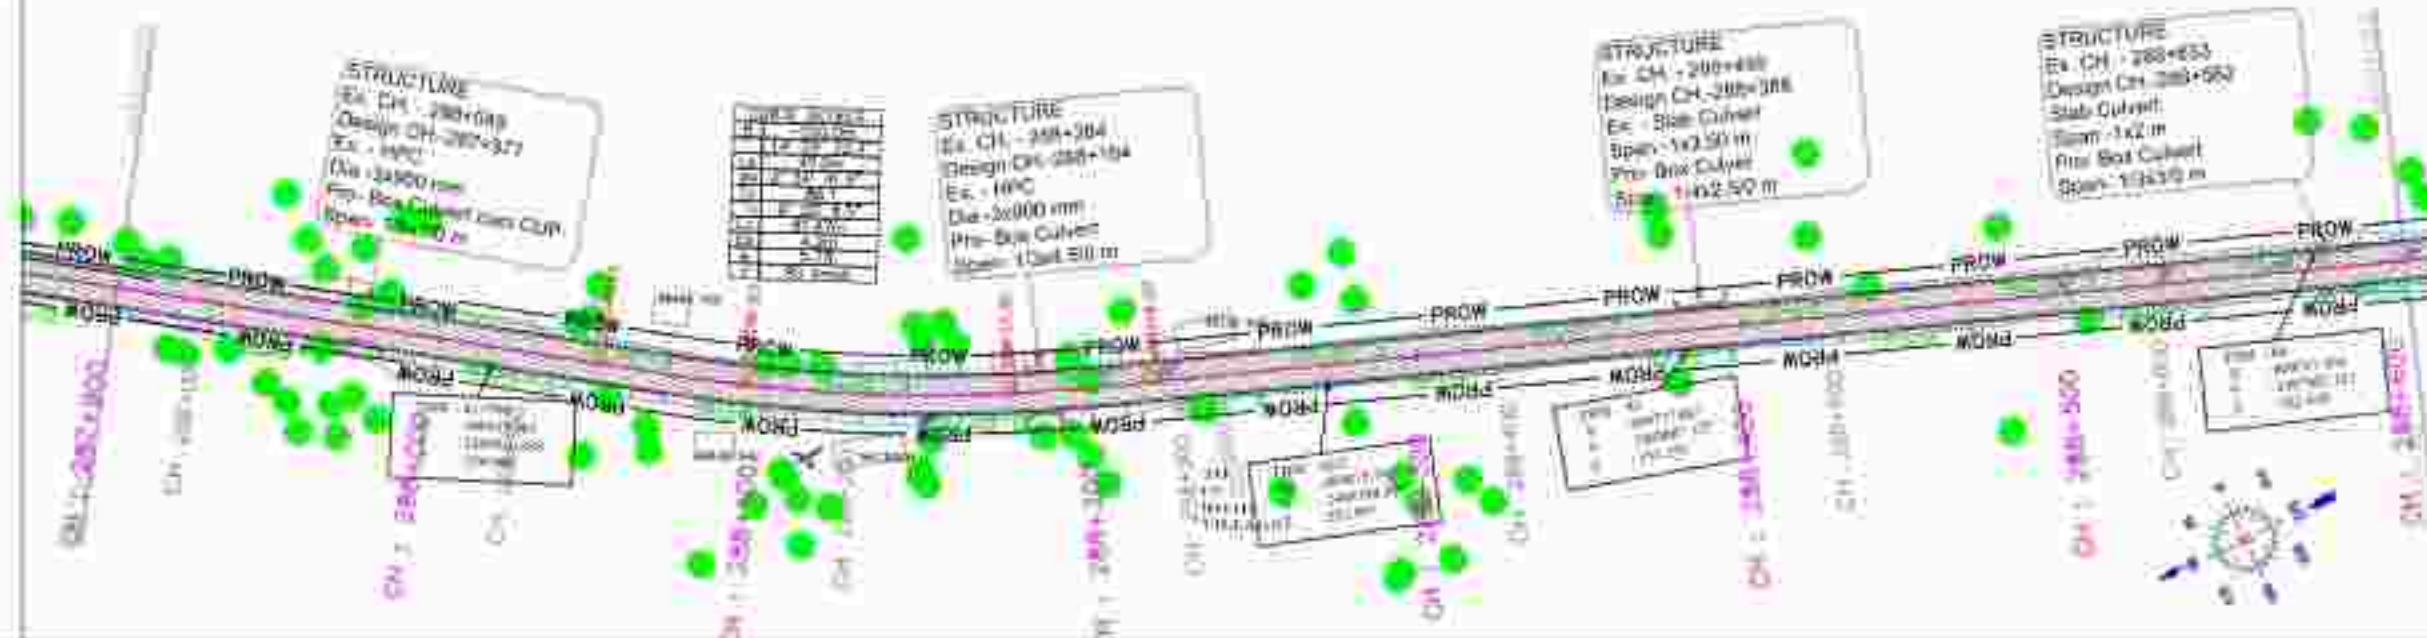

NOTES:


† All payments are interest-free and shall be made in accordance with the relevant contract.

LEGEND:
HORIZONTAL PLAN

STROM	
PHASE POWER	
PHASE CURRENT LAMP	
PHASE CURRENT LAMP	
VERTICAL PROFILE

POURING SLAB LINE	_____
EXISTING GRADE LINE	_____
GROUND LEVEL @ 11' FROM CL	_____
GROUND FLOOR @ 11' FROM CL	_____

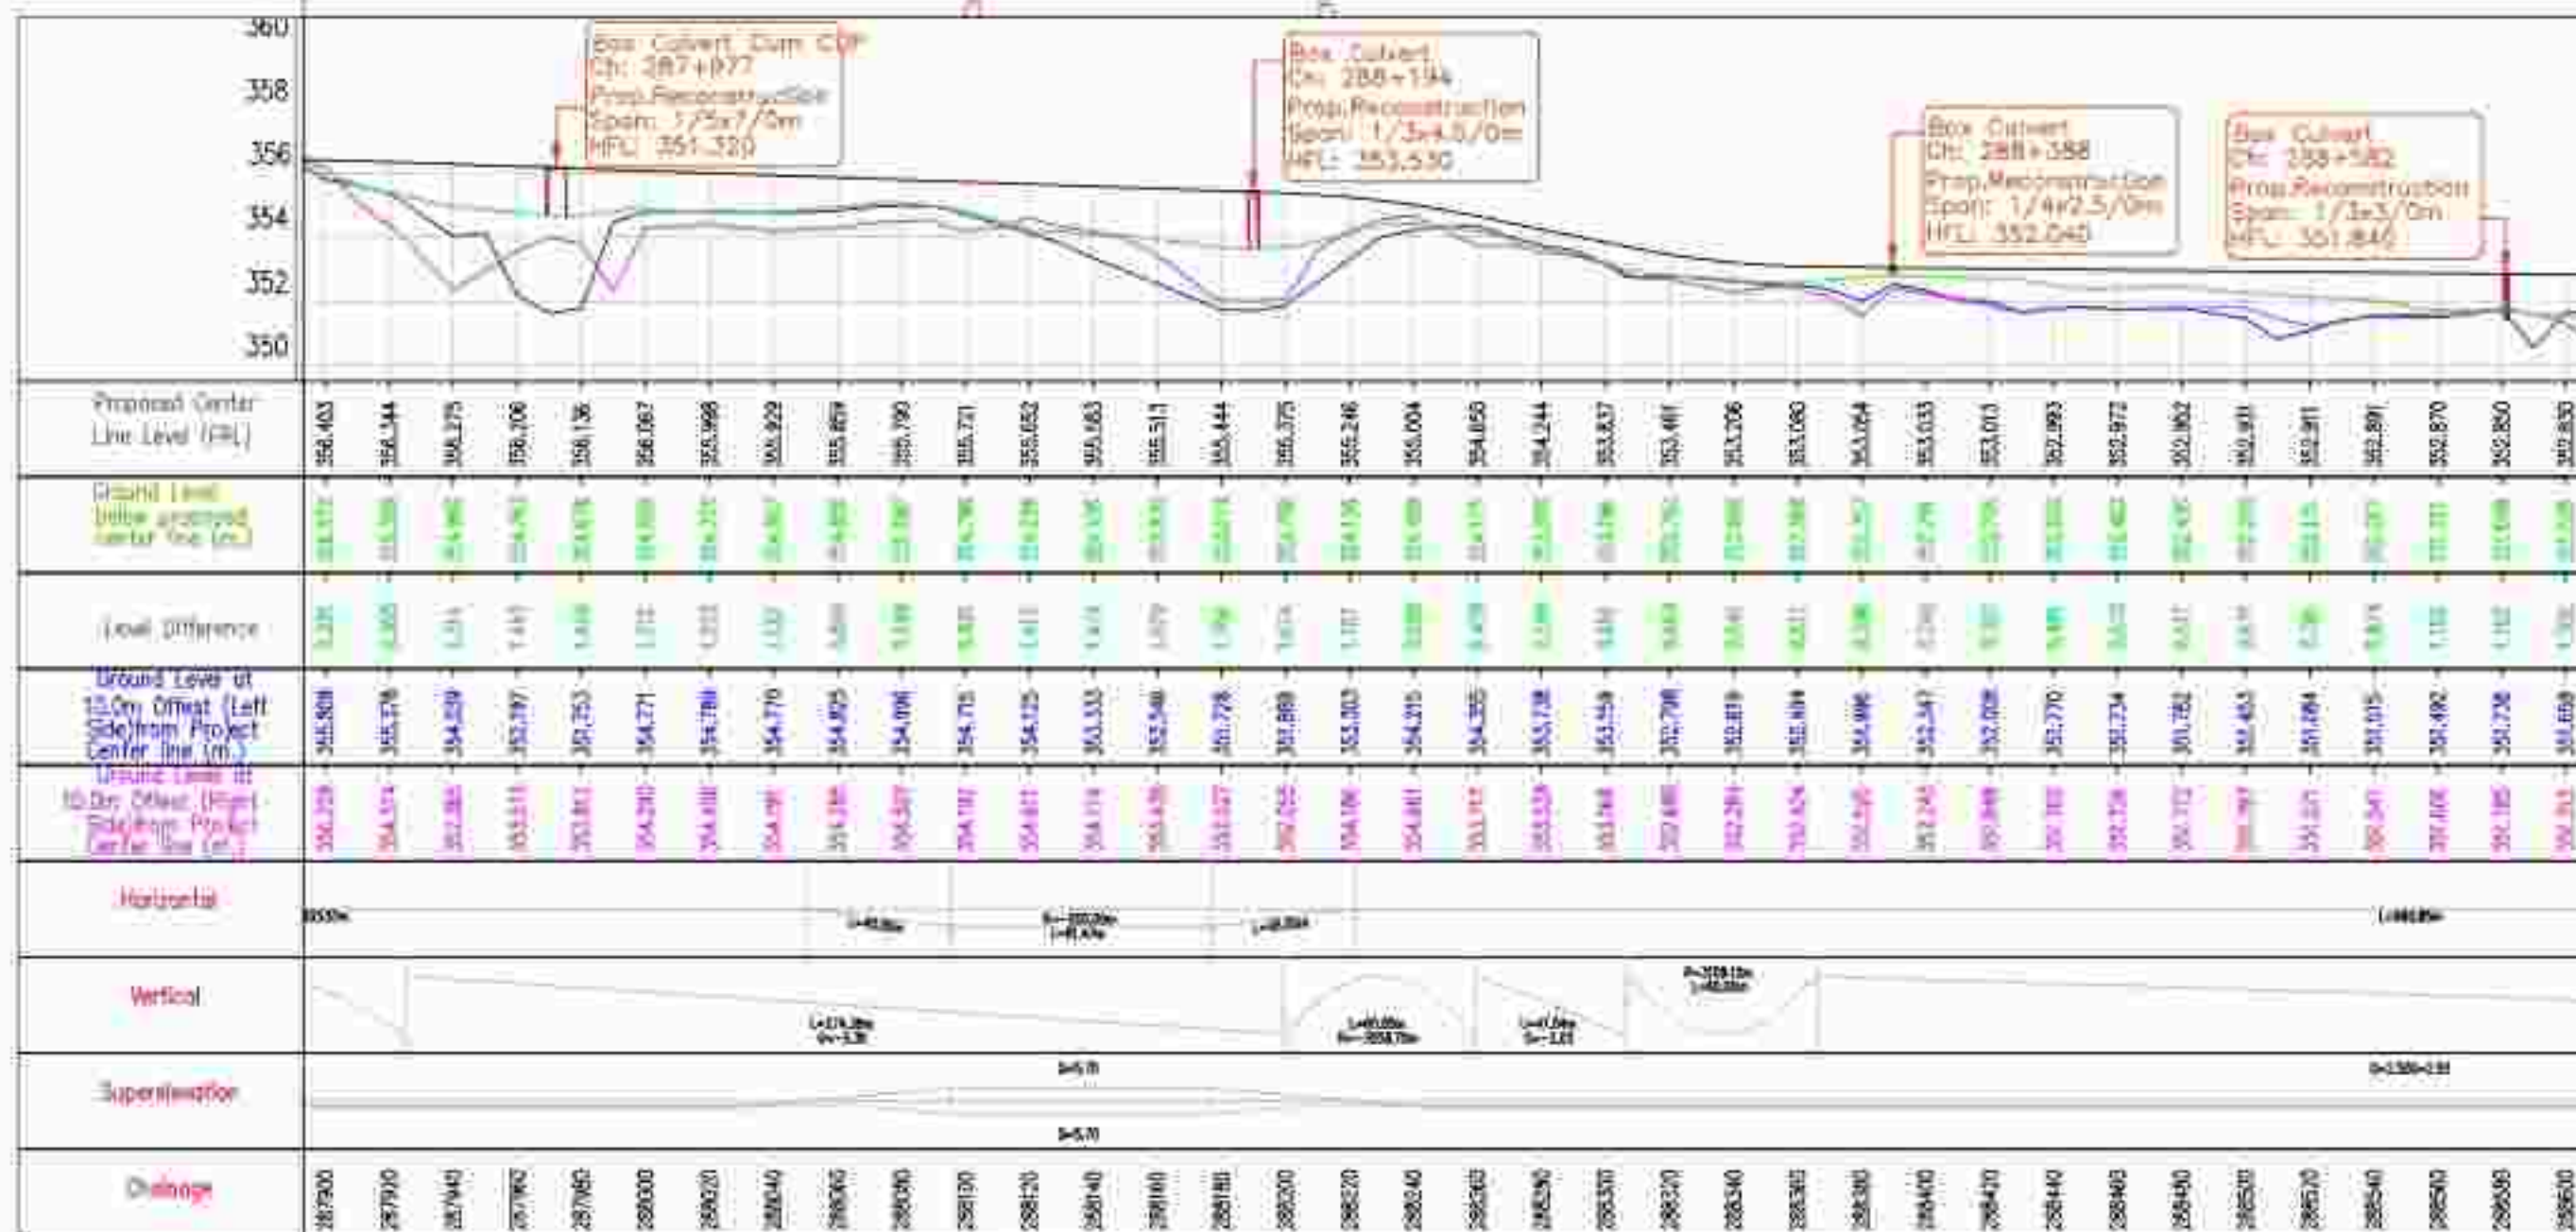

← KEONCHI

RATANPUR →

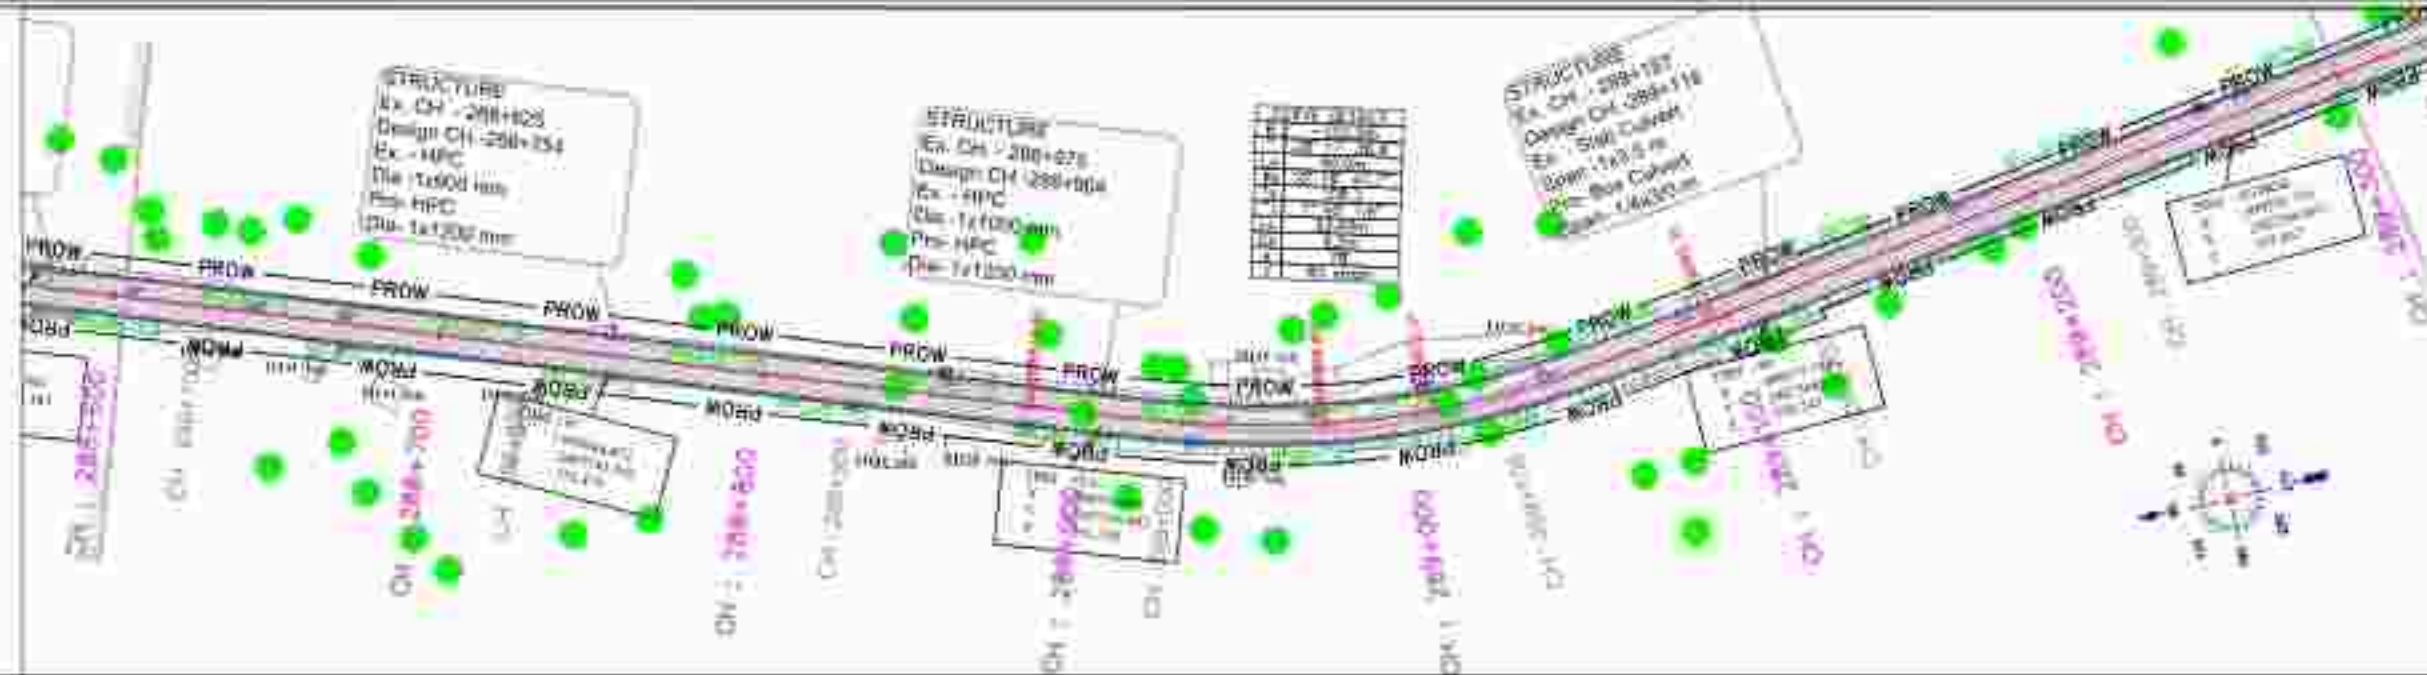

NOTES:


1. ALL INFORMATION IN THESE
QUESTIONS MUST BE
2. ALL ANSWERS ARE INTERPRETED
AND SHALL BE FOUND IN ACCORDANCE
WITH THE RELEVANT CHAPTER.

LEGEND:
HORIZONTAL PLAN

STROM	
PHASE POWER	
PHASE CURRENT LAMP	
PHASE CURRENT METER	
PHASE CURRENT OVERCURRENT	
EXHAUSTION FAN	
UPPER STAGE	
2nd STAGE 4 1/2 LAMP	
2nd STAGE 4th	
2nd STAGE 5th	
VERTICAL PROFILE

POLYMER LEAKAGE LINE	_____
EXISTING GROUND LINE	_____
GROUND LEFT (8 IN FROM CL)	_____
GROUND RIGHT (8 IN FROM CL)	_____

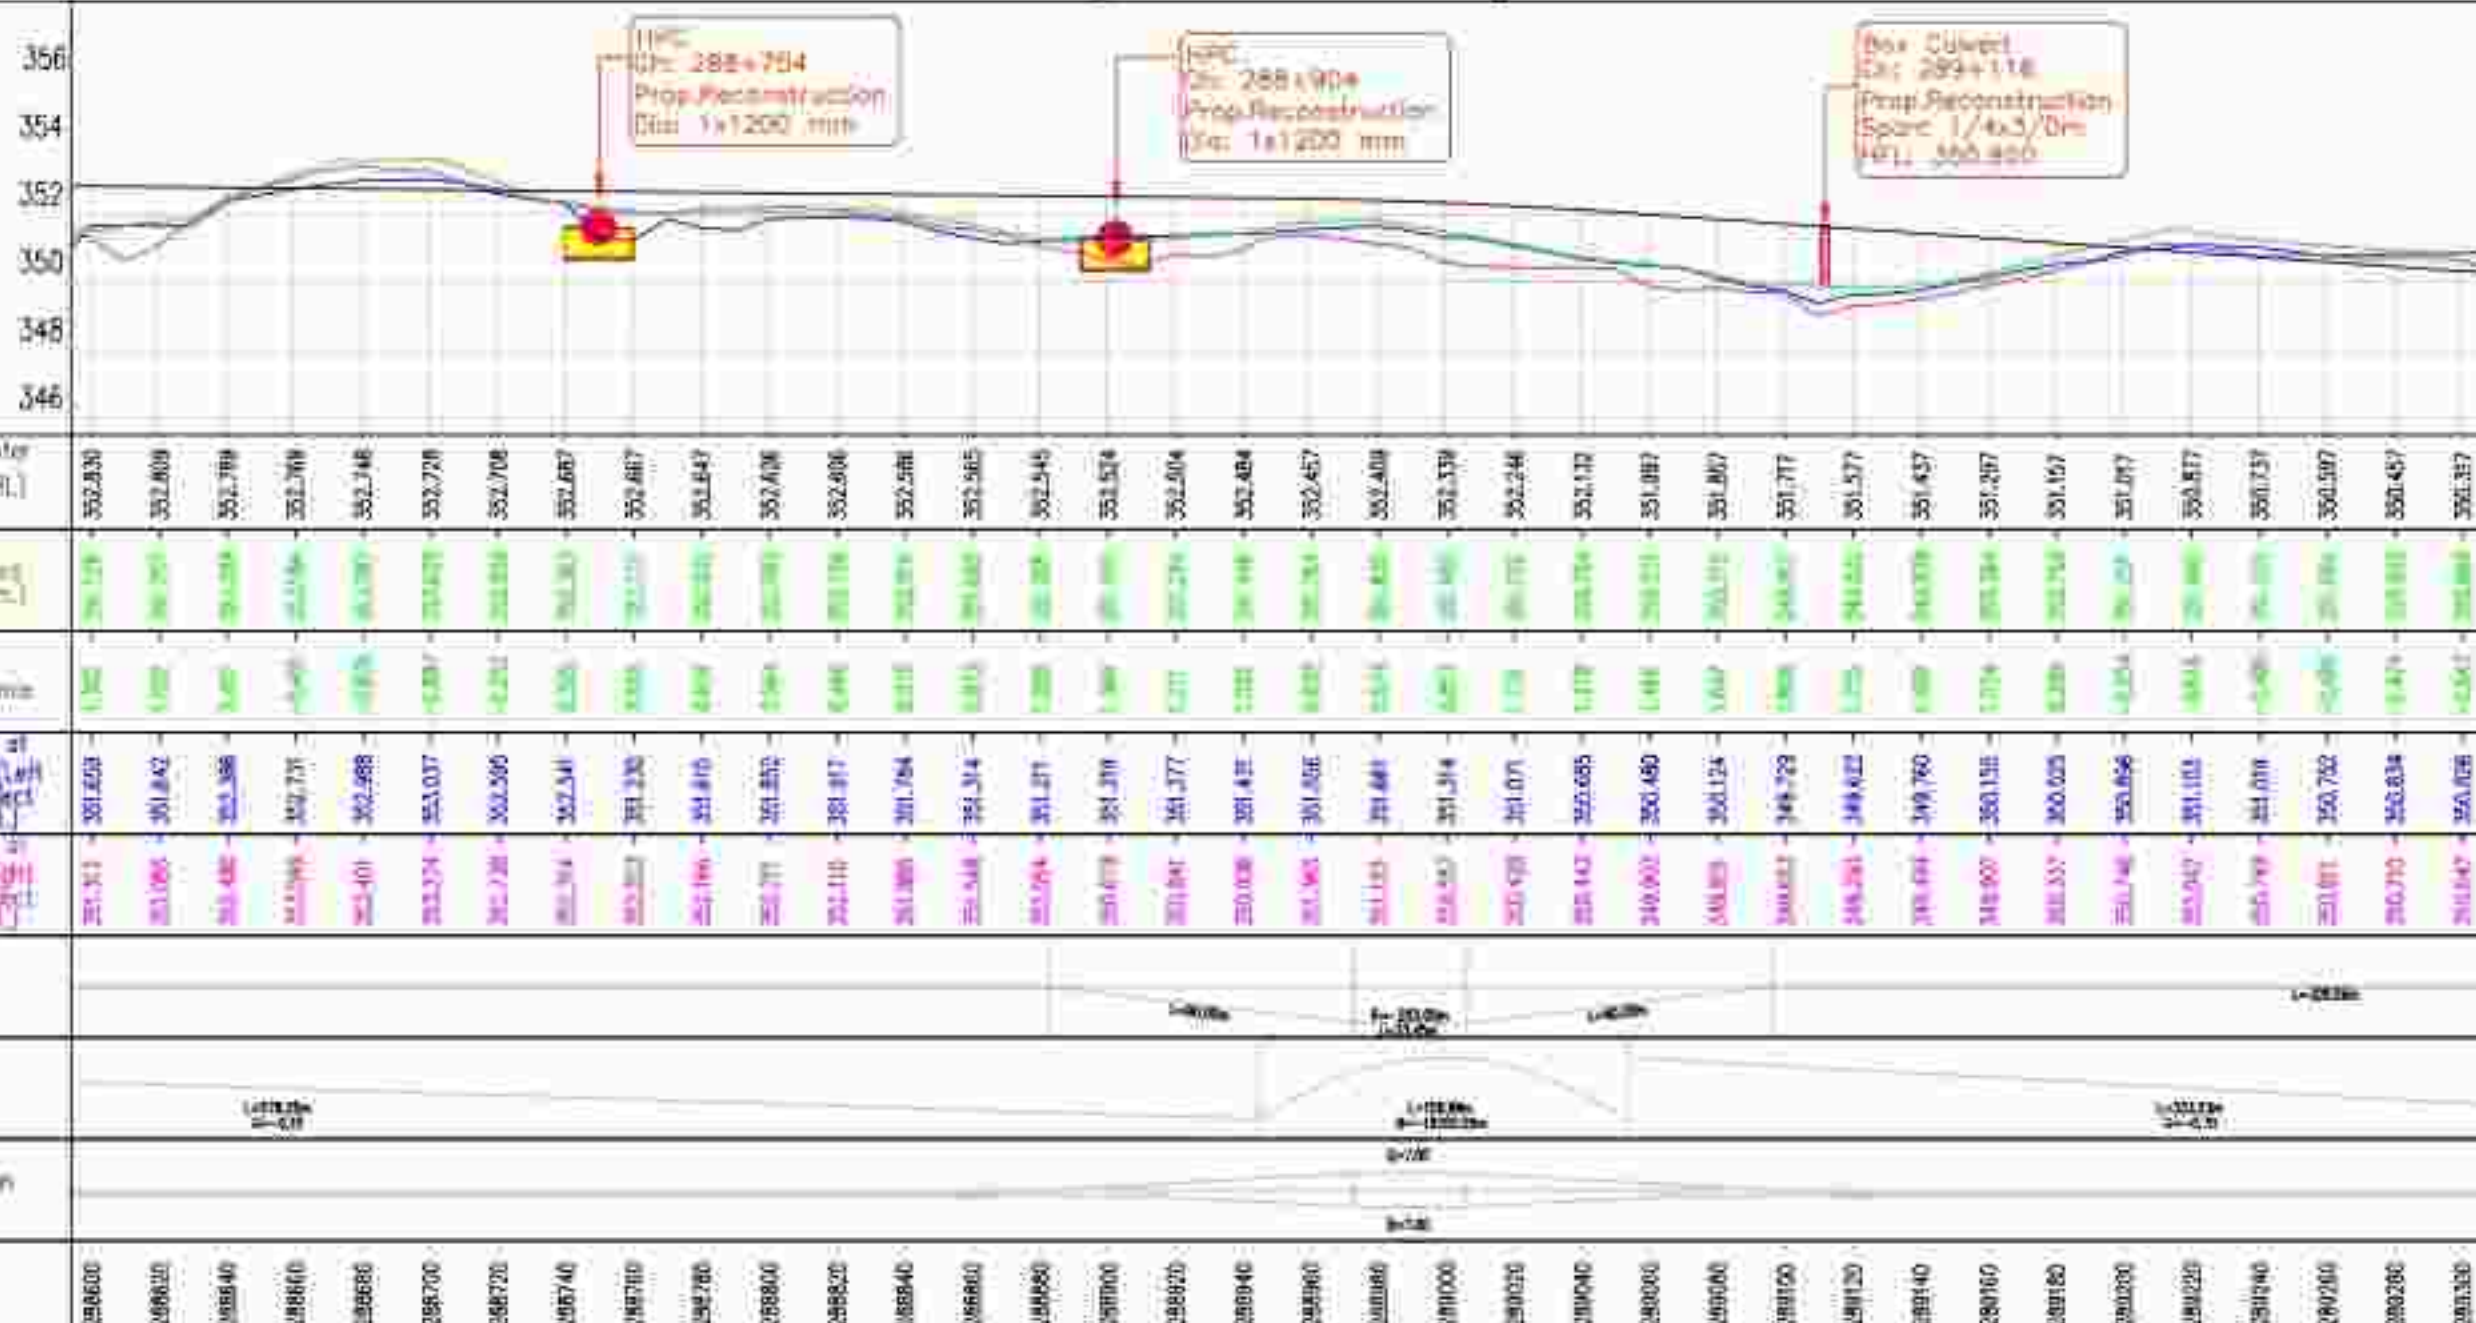

PUBLIC WORKS DEPARTMENT
(National Highway Zone)
Government of Chhattisgarh
Raipur, India, District-Bilaspur



F-2, E-371A, Subbager Apartment, Tallanga, Thane (M.P.) - 401303
Email: subbagerapartment@gmail.com

COMPANIES OFFERS FOR THE FIRST TIME PUBLIC OFFERING OF COMMON STOCK TO THE PUBLIC. THE OFFERING IS BEING MADE BY THE COMPANY THROUGH THE ASSISTANCE OF THE INVESTMENT BANKERS, J.P. MORGAN & CO., INC., 225 NASSAU ST., NEW YORK, N.Y. 10038, AS EXCLUSIVE MANAGERS. THE OFFERING IS BEING MADE IN CONNECTION WITH THE COMPANY'S REFINANCING OF ITS DEBT. 

0.000
 0.001
 0

PLAN & PROFILE

1	2	
---	---	---	---	---	---	---	---	---	----	----	-----

200-400 MHz TO 200-200

FORM NO. 223		MAY 1962 EDITION	
DATE: 10-1-68		PAPER	
PLANT	ENGINE	APPROVE	REMARKS

← KEONCHI

RATANPUR—

NOTES:



1. ALL CITIES ARE IN THE TOP
THREE (THREE) SPECIES

LEGEND:
HORIZONTAL PLAN

STORM	
FREE ROAD	
FREE COUNTRY LANE	
FREE (WIDE) ROAD	
FREE COUNTRY COUNTRY	
SHOOTING CAN	
UPPER STORM	
2x MEMORY 4 x 1.5 x 1.5 x 1.5	
2x Memory 4x1.5	
2x1.5x1.5 (2x1.5)	
2x1.5x1.5	
TRUCK	
WIDE ROAD	
WELL	
TRUCKS	
ELECTRIC WIRE	
THUNDER (WIRE)	
HT TOWER	
WINDMILL WIRE	
WATER SUPPLY WIRE	
CHURN	

VERTICAL PROFILE

POLELINE LEADING LINE	_____
OUTRIG (GROUND) LEADS	_____
GROUND LEFT g = 15 FT FROM CL	_____
GROUND RIGHT g = 15 FT FROM CL	_____

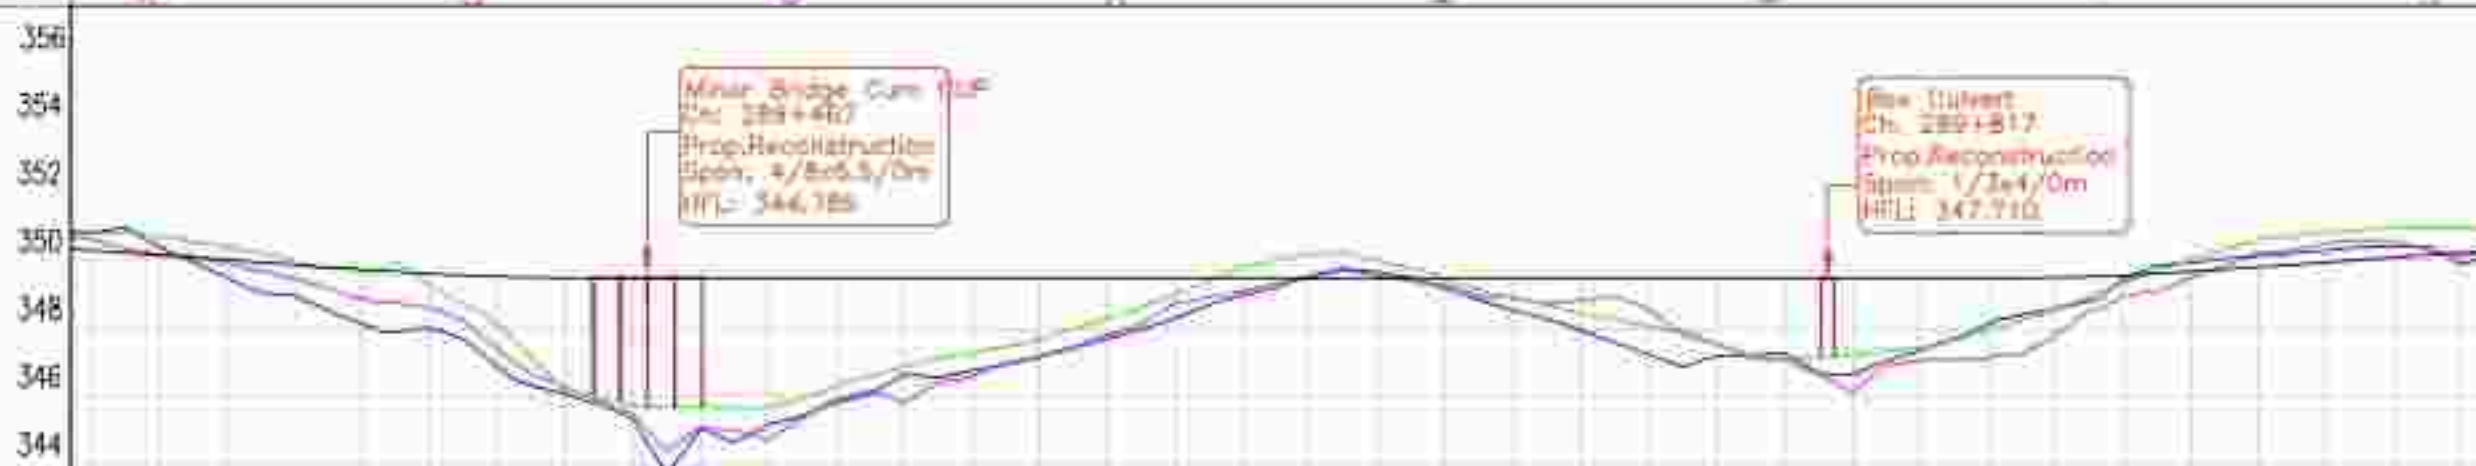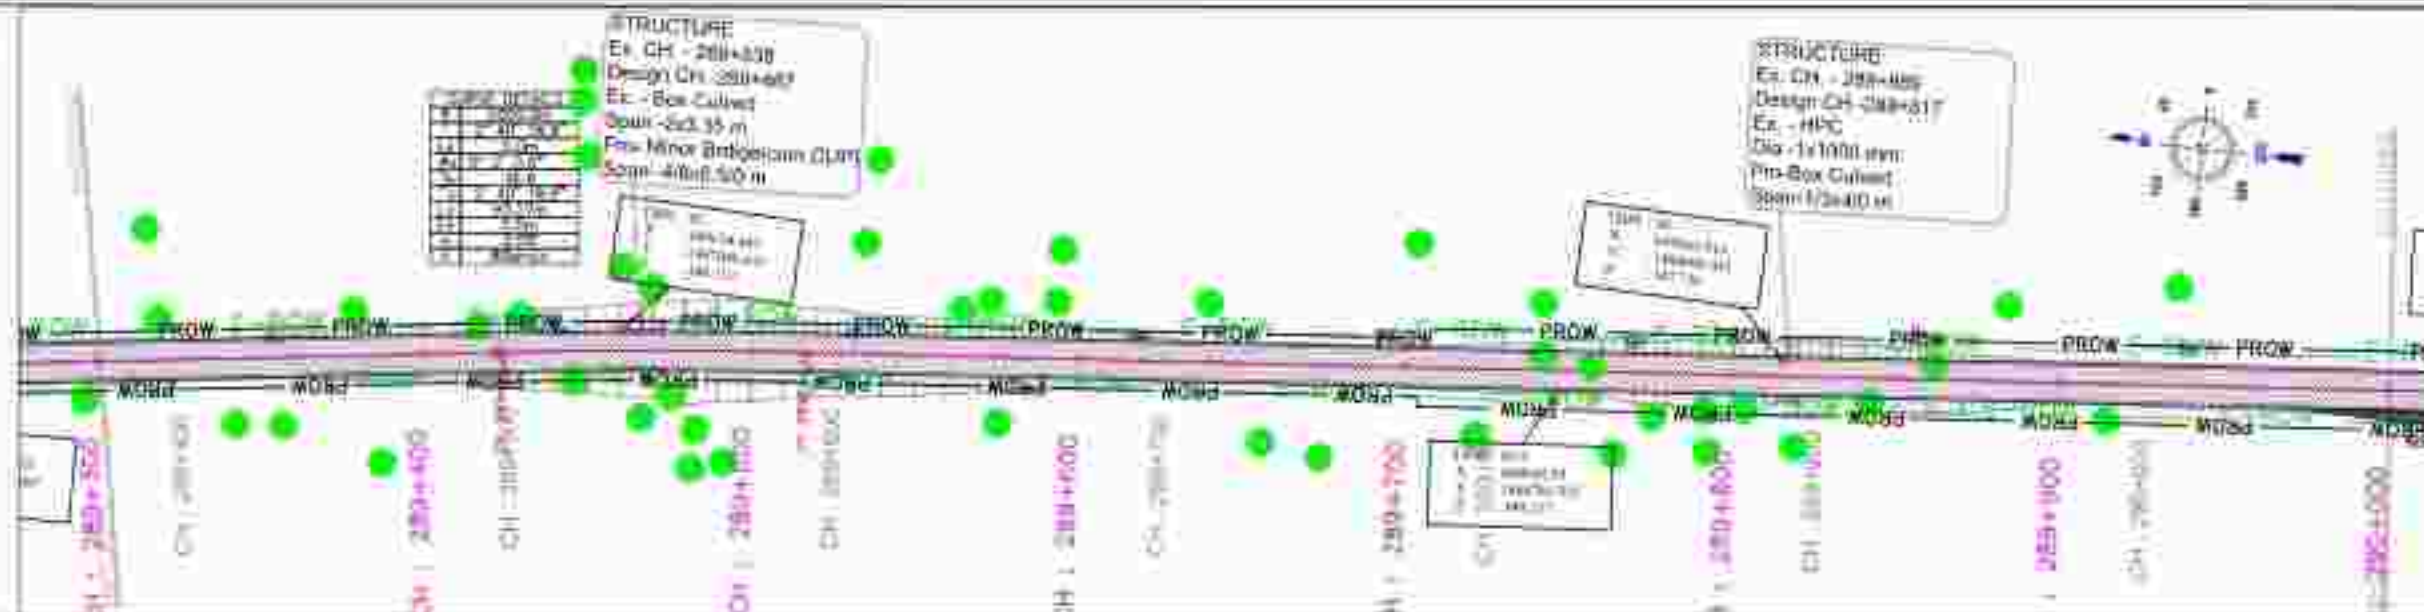[illegible]

	35	30	25	20	15	10	5	0
	35	30	25	20	15	10	5	0
[illegible][illegible][illegible]

Horizon (t)	$0 < 1000 \text{ km} < 2000 \text{ km}$	
-------------	---	--

Vertical	
----------	--

Supervision	
-------------	--

Chilidipe	289330	289331	289340	289350	289360	289400	289420	289440	
-----------	--------	--------	



PUBLIC WORKS DEPARTMENT
(National Highway Zone)
Government of Chhattisgarh
Raipur, India, District-Bilaspur



2, E-371A, Sukhager Apartment, Tilanga, Bhand (M.P.) - 431016
Email: sukhagerapartment@gmail.com

1. The undersigned hereby certifies that the undersigned is a duly qualified person to perform the duties of the position of the undersigned as stated in the attached certificate of the undersigned.

SENTELA (A-1.076)

PLAN & PROFILE

1994-1995		1996-1997	
1997-1998		1998-1999	
1999-2000		2000-2001	
2001-2002		2002-2003	
2183-2184		2184-2185	

ALL INFORMATION CONTAINED
HEREIN IS UNCLASSIFIED

2. The drawings are interpreted and shall be held in connection with other relevant drawings.


LEGEND:

HORIZONTAL PLAN

STROKE	
FEEL ROW	
FEEL CHROME LAMP	
FEEL 3000-4000	
FEEL 3000000000	
DRIFTING CAR	
UP: 3000	
2. 3000000000	
3. 3000000000	
3. 3000000000	
VERTICAL PROFILE

PROPOSED LINE	
EXISTING GROUND LINE	
BROWN LEFT @ 15 M FROM CL	
GROUND RIGHT @ 15 M FROM CL	

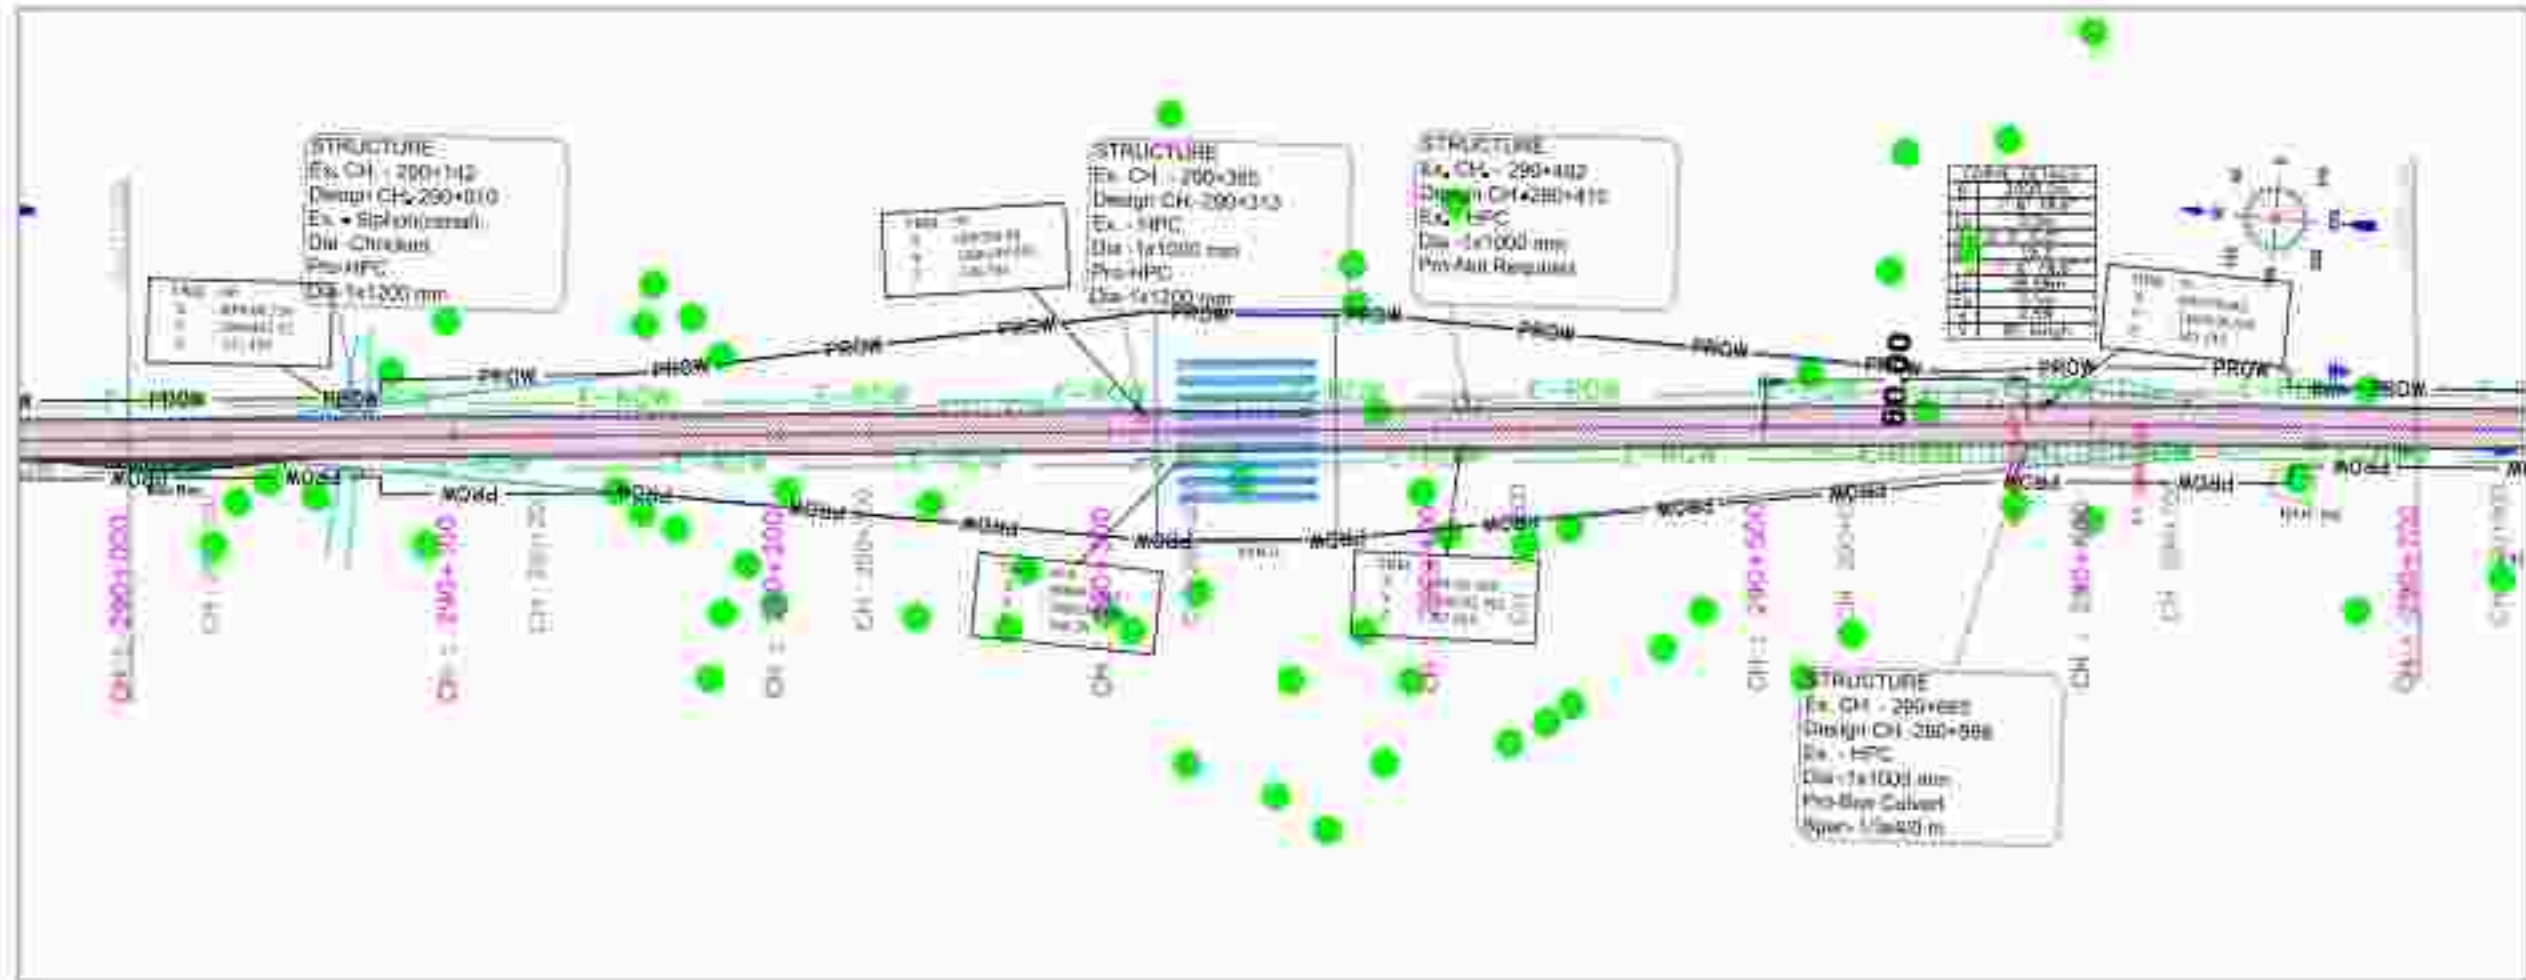

1999



PUBLIC WORKS DEPARTMENT
(National Highway Zone)
Government of Chhattisgarh
Raipur, India, District-Bilaspur



F-2, E-311A, Sukhagavy Apartment, Tallangy, Bhadrachalam (M.P.) - 482024
Email - gaurishankar1981@yahoo.com

1	2	
---	---	---	---	---	---	---	---	---	----	----	-----

© 2000-2001 by the American Psychological Association or one of its allied publishers. This article is intended solely for the personal use of the individual user and is not to be disseminated broadly.

1000

1. **IDENTIFICAZIONE**
 2. **DESCRIZIONE**
 3. **VALUTAZIONE**
 4. **CONCLUSIONI**
 5. **RECOMENDAZIONI**
 6. **ALLEGATI**
 7. **NOTE**
 8. **ABBREVIAZIONI**
 9. **INDICE**
 10. **SOMMARIO**
 11. **INTRODUZIONE**
 12. **CONCLUSIONI**
 13. **RECOMENDAZIONI**
 14. **ALLEGATI**
 15. **NOTE**
 16. **ABBREVIAZIONI**
 17. **INDICE**
 18. **SOMMARIO**
 19. **INTRODUZIONE**
 20. **CONCLUSIONI**
 21. **RECOMENDAZIONI**
 22. **ALLEGATI**
 23. **NOTE**
 24. **ABBREVIAZIONI**
 25. **INDICE**
 26. **SOMMARIO**
 27. **INTRODUZIONE**
 28. **CONCLUSIONI**
 29. **RECOMENDAZIONI**
 30. **ALLEGATI**
 31. **NOTE**
 32. **ABBREVIAZIONI**
 33. **INDICE**
 34. **SOMMARIO**
 35. **INTRODUZIONE**
 36. **CONCLUSIONI**
 37. **RECOMENDAZIONI**
 38. **ALLEGATI**
 39. **NOTE**
 40. **ABBREVIAZIONI**
 41. **INDICE**
 42. **SOMMARIO**
 43. **INTRODUZIONE**
 44. **CONCLUSIONI**
 45. **RECOMENDAZIONI**
 46. **ALLEGATI**
 47. **NOTE**
 48. **ABBREVIAZIONI**
 49. **INDICE**
 50. **SOMMARIO**
 51. **INTRODUZIONE**
 52. **CONCLUSIONI**
 53. **RECOMENDAZIONI**
 54. **ALLEGATI**
 55. **NOTE**
 56. **ABBREVIAZIONI**
 57. **INDICE**
 58. **SOMMARIO**
 59. **INTRODUZIONE**
 60. **CONCLUSIONI**
 61. **RECOMENDAZIONI**
 62. **ALLEGATI**
 63. **NOTE**
 64. **ABBREVIAZIONI**
 65. **INDICE**
 66. **SOMMARIO**
 67. **INTRODUZIONE**
 68. **CONCLUSIONI**
 69. **RECOMENDAZIONI**
 70. **ALLEGATI**
 71. **NOTE**
 72. **ABBREVIAZIONI**
 73. **INDICE**
 74. **SOMMARIO**
 75. **INTRODUZIONE**
 76. **CONCLUSIONI**
 77. **RECOMENDAZIONI**
 78. **ALLEGATI**
 79. **NOTE**
 80. **ABBREVIAZIONI**
 81. **INDICE**
 82. **SOMMARIO**
 83. **INTRODUZIONE**
 84. **CONCLUSIONI**
 85. **RECOMENDAZIONI**
 86. **ALLEGATI**
 87. **NOTE**
 88. **ABBREVIAZIONI**
 89. **INDICE**
 90. **SOMMARIO**
 91. **INTRODUZIONE**
 92. **CONCLUSIONI**
 93. **RECOMENDAZIONI**
 94. **ALLEGATI**
 95. **NOTE**
 96. **ABBREVIAZIONI**
 97. **INDICE**
 98. **SOMMARIO**
 99. **INTRODUZIONE**
 100. **CONCLUSIONI**
 101. **RECOMENDAZIONI**
 102. **ALLEGATI**
 103. **NOTE**
 104. **ABBREVIAZIONI**
 105. **INDICE**
 106. **SOMMARIO**
 107. **INTRODUZIONE**
 108. **CONCLUSIONI**
 109. **RECOMENDAZIONI**
 110. **ALLEGATI**
 111. **NOTE**
 112. **ABBREVIAZIONI**
 113. **INDICE**
 114. **SOMMARIO**
 115. **INTRODUZIONE**
 116. **CONCLUSIONI**
 117. **RECOMENDAZIONI**
 118. **ALLEGATI**
 119. **NOTE**
 120. **ABBREVIAZIONI**
 121. **INDICE**
 122. **SOMMARIO**
 123. **INTRODUZIONE**
 124. **CONCLUSIONI**
 125. **RECOMENDAZIONI**
 126. **ALLEGATI**
 127. **NOTE**
 128. **ABBREVIAZIONI**
 129. **INDICE**
 130. **SOMMARIO**
 131. **INTRODUZIONE**
 132. **CONCLUSIONI**
 133. **RECOMENDAZIONI**
 134. **ALLEGATI**
 135. **NOTE**
 136. **ABBREVIAZIONI**
 137. **INDICE**
 138. **SOMMARIO**
 139. **INTRODUZIONE**
 140. **CONCLUSIONI**
 141. **RECOMENDAZIONI**
 142. **ALLEGATI**
 143. **NOTE**
 144. **ABBREVIAZIONI**
 145. **INDICE**
 146. **SOMMARIO**
 147. **INTRODUZIONE**
 148. **CONCLUSIONI**
 149. **RECOMENDAZIONI**
 150. **ALLEGATI**
 151. **NOTE**
 152. **ABBREVIAZIONI**
 153. **INDICE**
 154. **SOMMARIO**
 155. **INTRODUZIONE**
 156. **CONCLUSIONI**
 157. **RECOMENDAZIONI**
 158. **ALLEGATI**
 159. **NOTE**
 160. **ABBREVIAZIONI**
 161. **INDICE**
 162. **SOMMARIO**
 163. **INTRODUZIONE**
 164. **CONCLUSIONI**
 165. **RECOMENDAZIONI**
 166. **ALLEGATI**
 167. **NOTE**
 168. **ABBREVIAZIONI**
 169. **INDICE**
 170. **SOMMARIO**
 171. **INTRODUZIONE**
 172. **CONCLUSIONI**
 173. **RECOMENDAZIONI**
 174. **ALLEGATI**
 175. **NOTE**
 176. **ABBREVIAZIONI**
 177. **INDICE**
 178. **SOMMARIO**
 179. **INTRODUZIONE**
 180. **CONCLUSIONI**
 181. **RECOMENDAZIONI**
 182. **ALLEGATI**
 183. **NOTE**
 184. **ABBREVIAZIONI**
 185. **INDICE**
 186. **SOMMARIO**
 187. **INTRODUZIONE**
 188. **CONCLUSIONI**
 189. **RECOMENDAZIONI**
 190. **ALLEGATI**
 191. **NOTE**
 192. **ABBREVIAZIONI**
 193. **INDICE**
 194. **SOMMARIO**
 195. **INTRODUZIONE**
 196. **CONCLUSIONI**
 197. **RECOMENDAZIONI**
 198. **ALLEGATI**
 199. **NOTE**
 200. **ABBREVIAZIONI**
 201. **INDICE**
 202. **SOMMARIO**
 203. **INTRODUZIONE**
 204. **CONCLUSIONI**
 205. **RECOMENDAZIONI**
 206. **ALLEGATI**
 207. **NOTE**
 208. **ABBREVIAZIONI**
 209. **INDICE**
 210. **SOMMARIO**
 211. **INTRODUZIONE**
 212. **CONCLUSIONI**
 213. **RECOMENDAZIONI**
 214. **ALLEGATI**
 215. **NOTE**
 216. **ABBREVIAZIONI**
 217. **INDICE**
 218. **SOMMARIO**
 219. **INTRODUZIONE**
 220. **CONCLUSIONI**
 221. **RECOMENDAZIONI**
 222. **ALLEGATI**
 223. **NOTE**
 224. **ABBREVIAZIONI**
 225. **INDICE**
 226. **SOMMARIO**
 227. **INTRODUZIONE**
 228. **CONCLUSIONI**
 229. **RECOMENDAZIONI**
 230. **ALLEGATI**
 231. **NOTE**
 232. **ABBREVIA**

TABLE 1. *Continued*

PLAN & PROFILE

10.000

250-422 Min TO 229-740 Run


[illegible][illegible]

--	--	--	--

Model	CA	CA	CA
-------	----	----	----

← KEONCHI

RATANPUR →

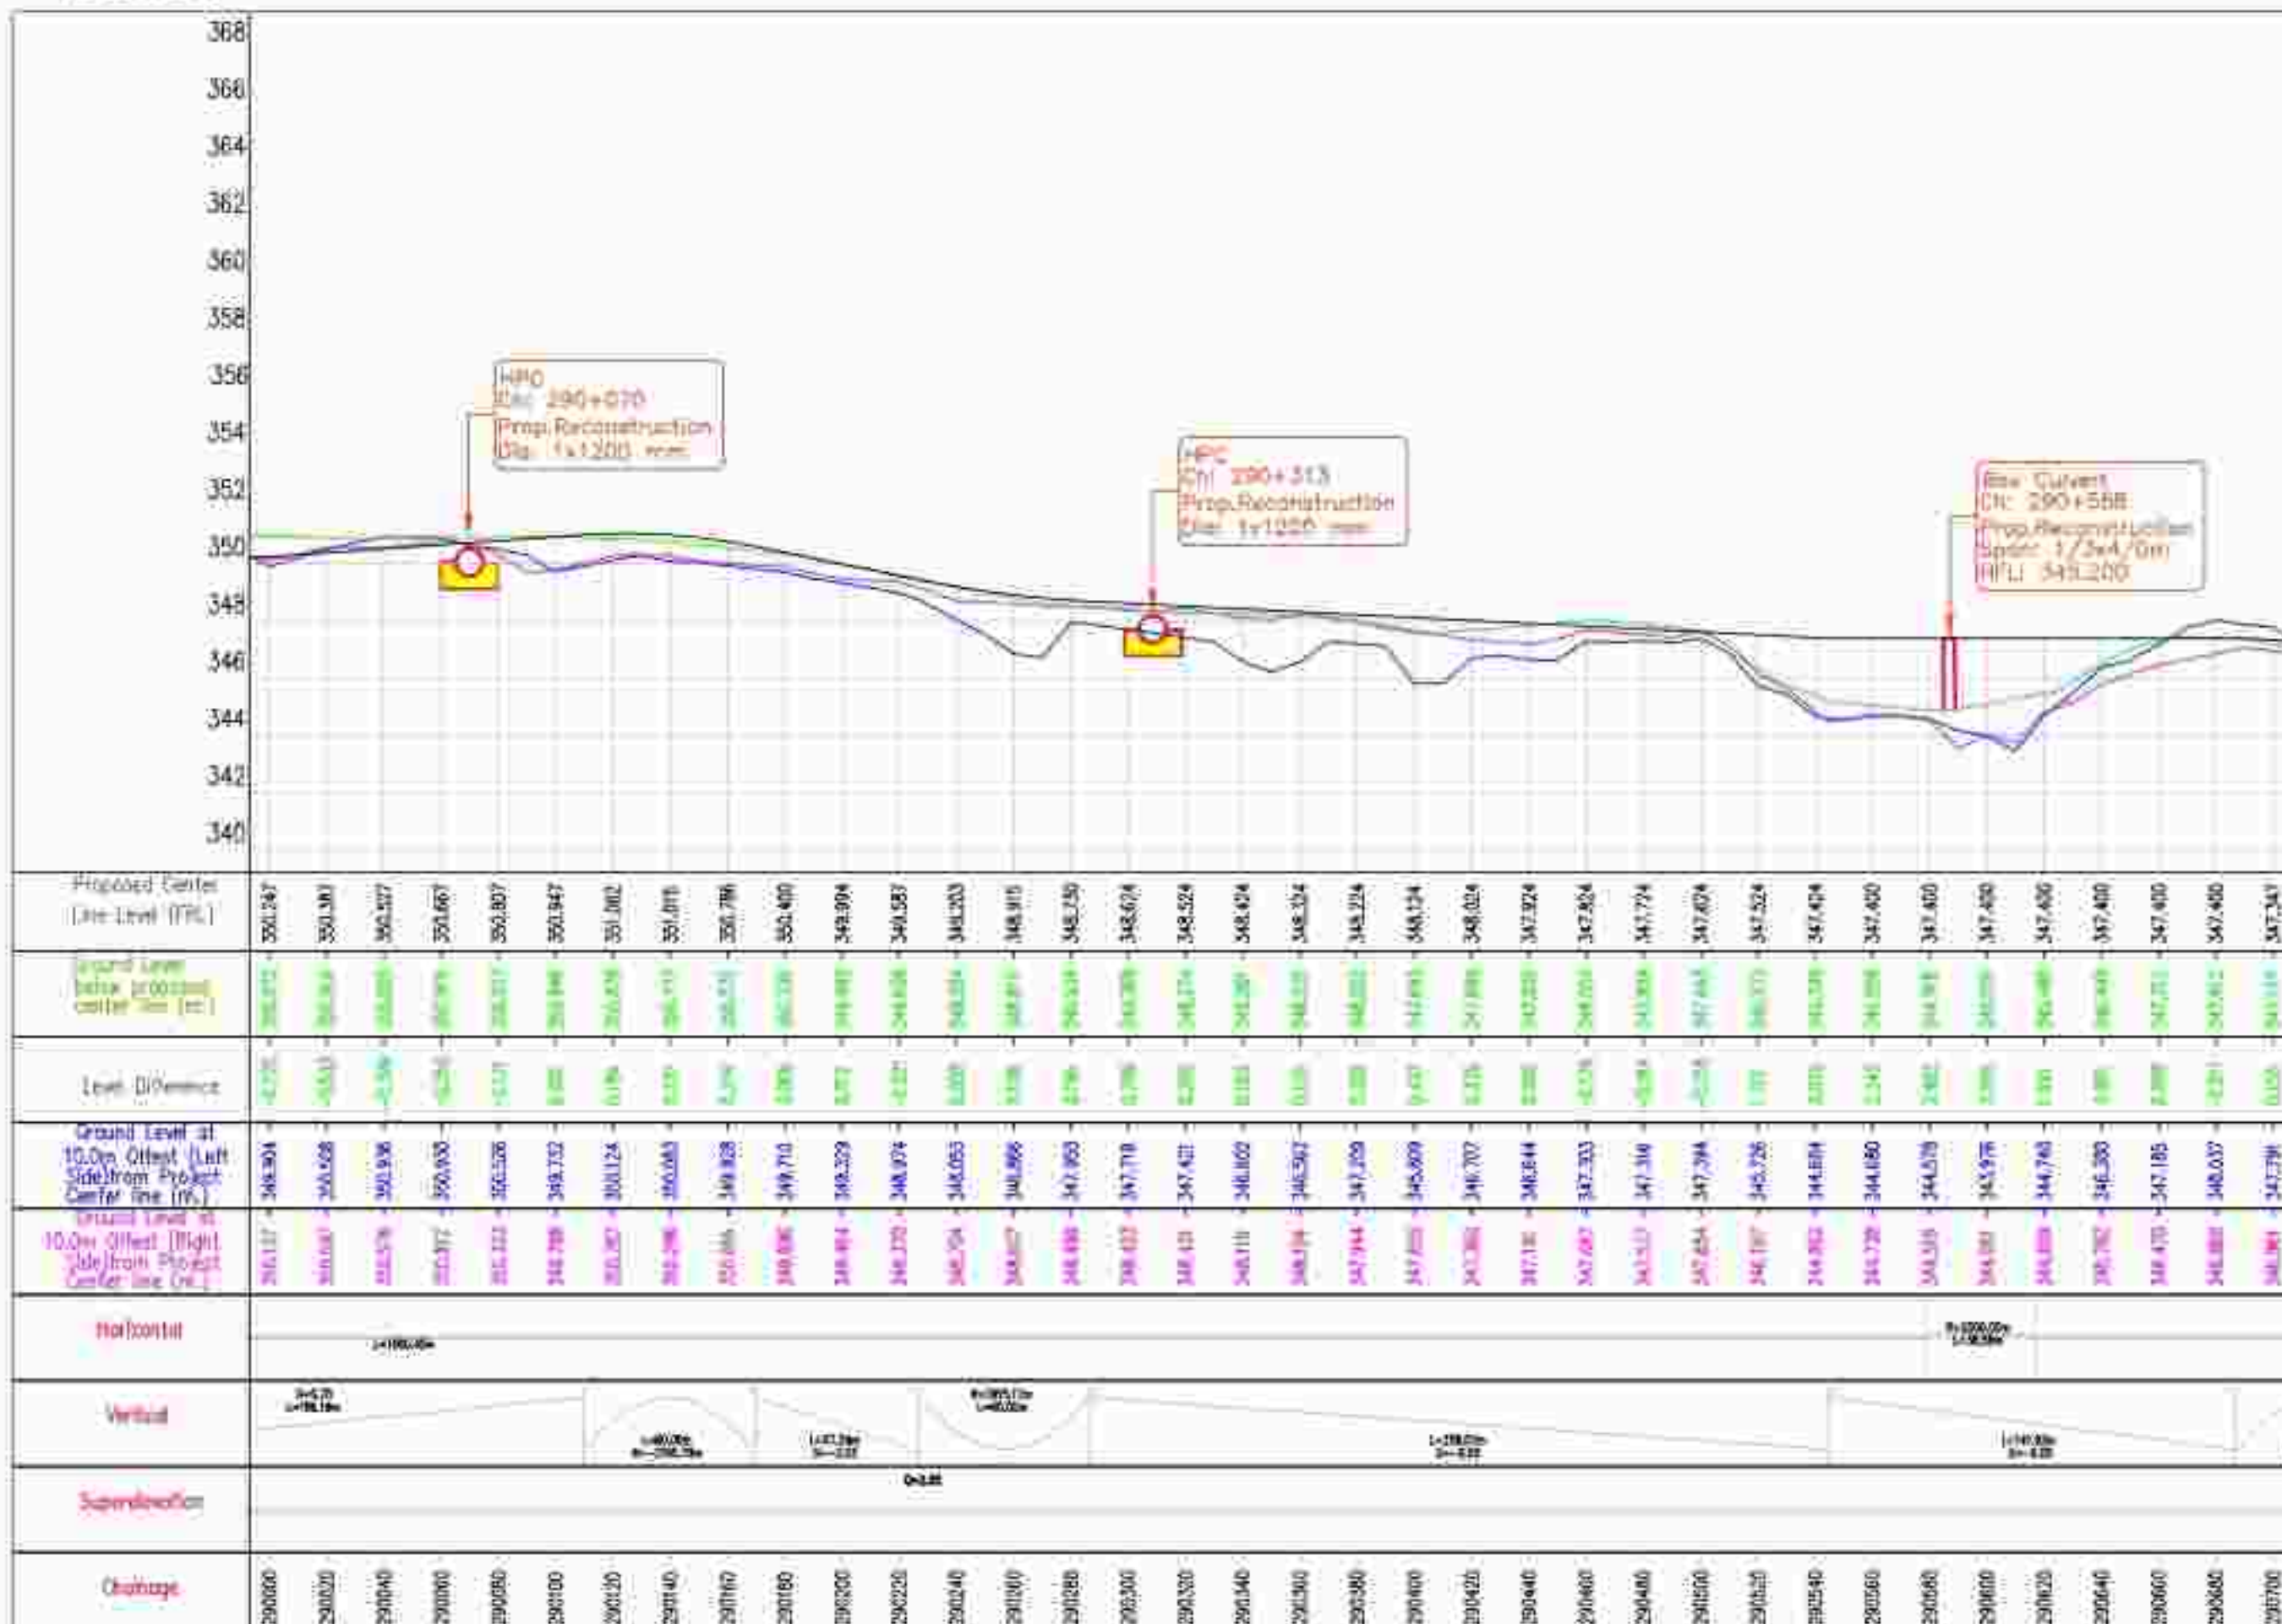

NOTES:
 1. ALL LEVELS ARE IN METERS UNLESS OTHERWISE SPECIFIED.
 2. ALL DIMENSIONS ARE IN METERS UNLESS OTHERWISE SPECIFIED.
 3. ALL DIMENSIONS ARE IN METERS UNLESS OTHERWISE SPECIFIED.

LEGEND:
HORIZONTAL PLAN

STATION	
PRO. ROAD	
PRO. CENTER LINE	
PRO. ROAD MARK	
PRO. CULVERT	
EXISTING C/L	
UPC STAKE	
1/2 BRIDGE & CULVERT	
2x BRIDGE & CULVERT	
3x BRIDGE & CULVERT	
BRIDGE	
TRUCK	
WIDE FLAT	
WELL	
TRAP	
ELECTRIC POLE	
TRANSFORMER	
HT. TOWER	
TELEPHONE POLE	
WATER SUPPLY PIPE	
PIPE	

VERTICAL PROFILE

PROPOSED CENTER LINE	
EXISTING GROUND LEVEL	
GROUND LEVEL 10.0m OFFSET	
GROUND LEVEL 10.0m OFFSET	
GROUND LEVEL 10.0m OFFSET	

PUBLIC WORKS DEPARTMENT
 (National Highway Zone)
 Government of Chattisgarh
 Raipur, India, District-Bilaspur

CHATTISGARH

RAIPUR

CONTRACT NO. 10/2019
 10/2019
 10/2019

DATE: 10/2019

SCALE: 1:1000

PLAN & PROFILE

290+000 Km TO 290+700 Km

DATE: 10/2019

SCALE: 1:1000

← KEONCHI

RATANPUR—

NOTES:



2. ALL CHANGES AND IMPROVEMENTS SHALL BE MADE IN ACCORDANCE WITH THE FOLLOWING:

LEGEND:
HORIZONTAL PLAN

STORM	
FREE ROAD	
FREE COUNTRY LANE	
FREE (WIDE) ROAD	
FREE COUNTRY DRIVE	
GRATING - C&I	
UP: STORM	
2x 1000000 & 1000000	
2x 1000000 - 1000	
2x 1000000 - 1000	
2x 1000000 - 1000	
TRUCK	
TRUCK HAZARD	
TRUCK	
TRUCK-2	
ELECTRIC WIRE	
THUNDERBOLT	
HT TOWER	
REPAIRING WIRE	
WATER SUPPLY PIPE LINE	
CHURN	

VERTICAL PROFILE

POLELINE LEADING LINE	_____
OUTRIG (GROUND) LEADS	_____
GROUND LEFT g = 15 FT FROM CL	_____
GROUND RIGHT g = 15 FT FROM CL	_____

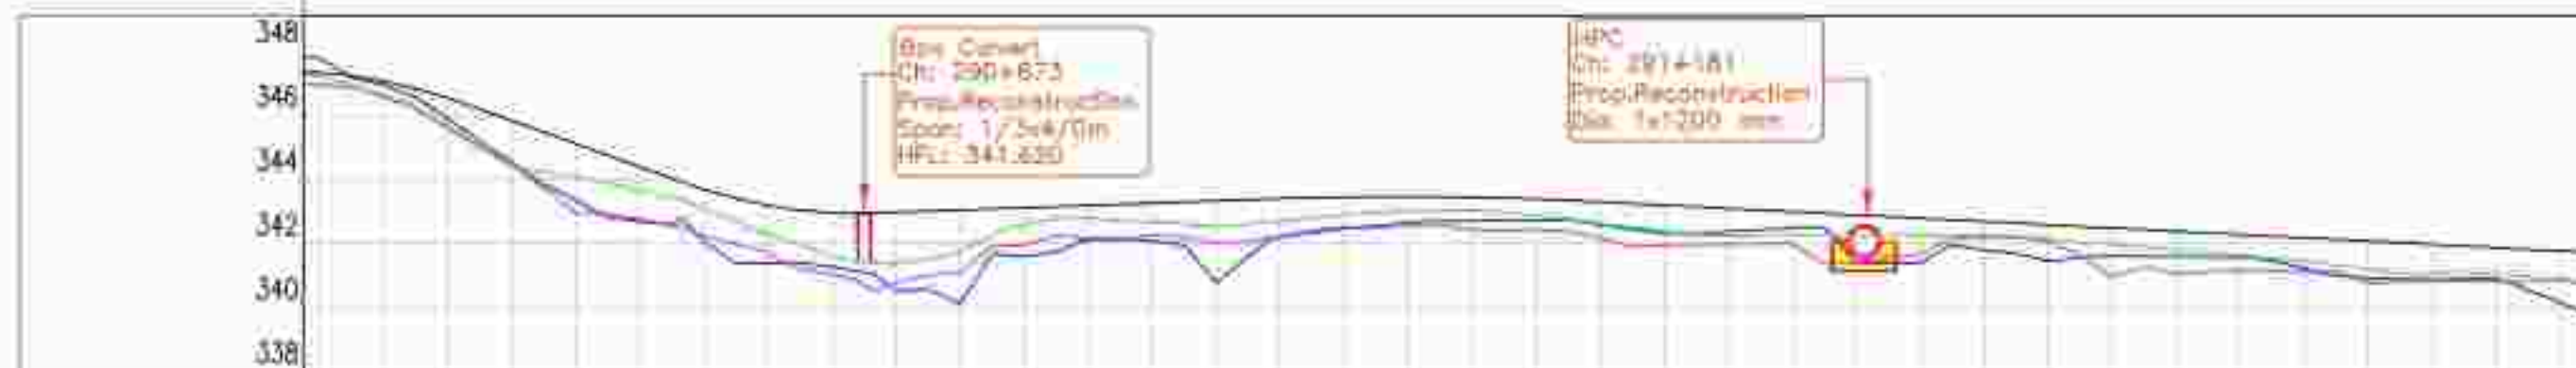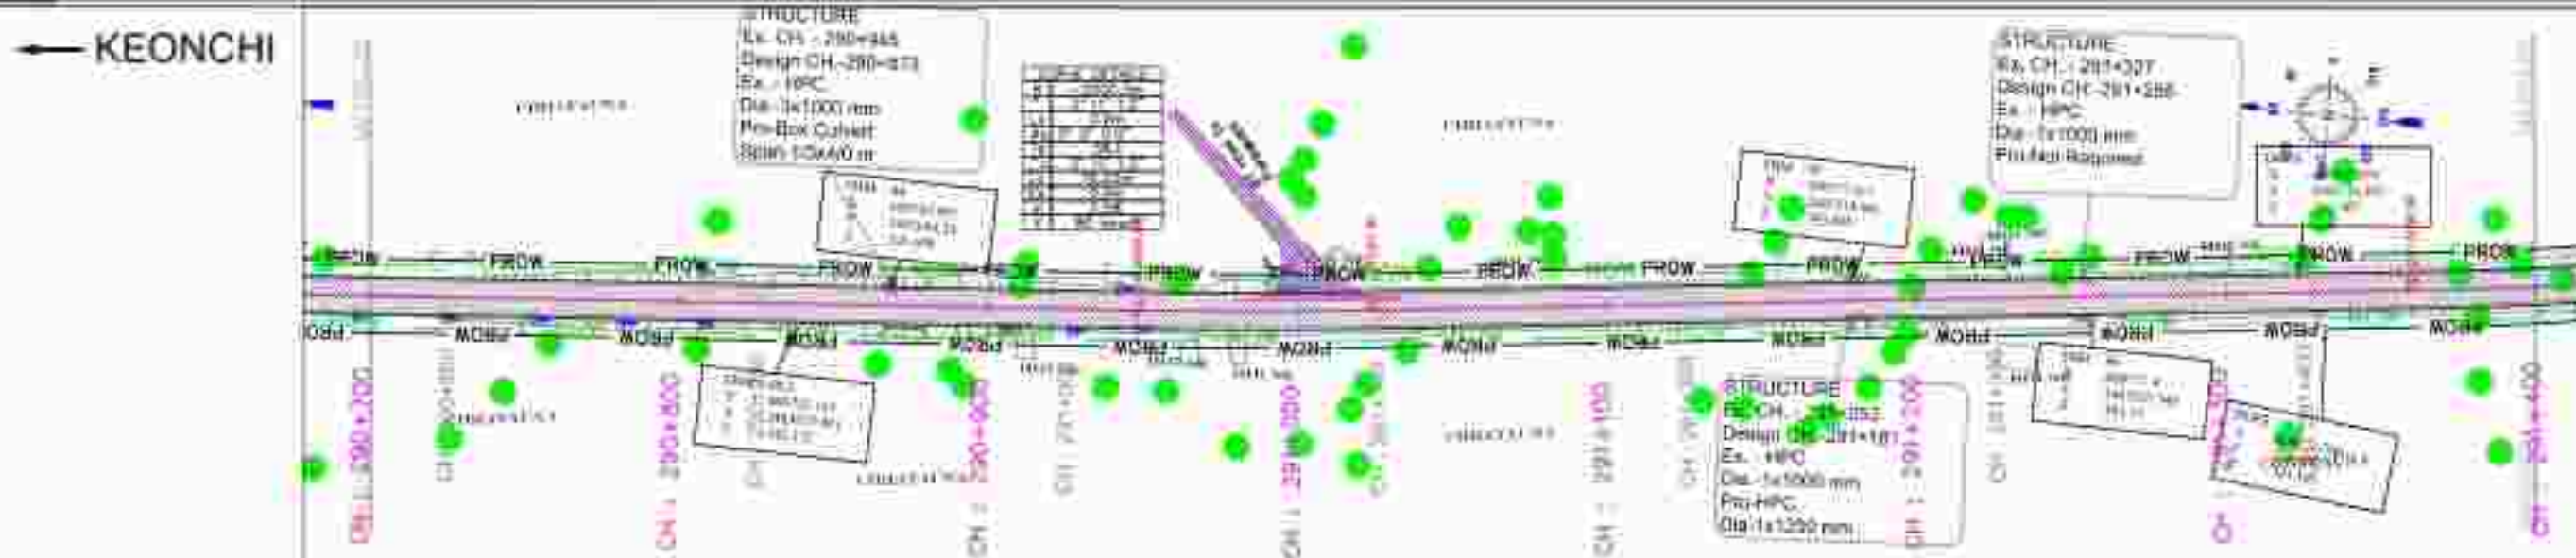

Chislope	Superelevation	Vertical	Horizontal	Ground Elevation at 10.0m Offset (Right Side from Project Center line (m))	Ground Elevation at 10.0m Offset (Left Side from Project Center line (m))	Grade Difference	Clearance Elevation (m)	Proposed Ceiling Line Level (m)
907000				346.381	347.791	0.000	347.791	347.347
907200				346.128	348.157	0.000	348.157	347.597
907400				345.890	348.890	0.000	348.890	346.547
907600				344.488	344.577	0.000	344.577	345.639
907800				343.824	343.394	0.000	343.394	345.118
908000				343.755	343.693	0.000	343.693	344.397
908200				343.341	343.068	0.000	343.068	343.693
908400				341.329	341.402	0.000	341.402	343.198
908600				341.045	341.387	0.000	341.387	342.567
908800				340.779	340.822	0.000	340.822	342.983
909000				341.115	340.128	0.000	340.128	343.204
909200				345.985	341.611	0.000	341.611	343.125
909400				342.172	342.139	0.000	342.139	343.196
909600				342.111	342.053	0.000	342.053	343.267
909800				342.235	340.796	0.000	340.796	343.538
910000				342.106	342.233	0.000	342.233	343.409
910200				342.482	342.473	0.000	342.473	343.457
910400				342.543	342.548	0.000	342.548	343.471
910600				343.428	343.706	0.000	343.706	343.451
910800				343.435	342.121	0.000	342.121	343.306
911000				343.188	342.555	0.000	342.555	343.356
911200				343.363	342.521	0.000	342.521	343.305
911400				343.389	342.378	0.000	342.378	343.101
911600				342.370	342.496	0.000	342.496	343.000
911800				343.422	341.410	0.000	341.410	342.888
912000				343.629	341.403	0.000	341.403	342.797
912200				342.358	341.398	0.000	341.398	342.695
912400				343.288	341.457	0.000	341.457	342.594
912600				342.877	341.626	0.000	341.626	342.492
912800				341.084	341.597	0.000	341.597	342.390
913000				341.188	341.585	0.000	341.585	342.388
913200				341.118	341.333	0.000	341.333	342.186
913400				340.761	340.882	0.000	340.882	342.084
913600				340.461	340.667	0.000	340.667	341.982
913800				340.033	340.142	0.000	340.142	341.881
914000				340.237	340.164	0.000	340.164	341.779



PUBLIC WORKS DEPARTMENT
(National Highway Zone)
Government of Chhattisgarh
Raipur, India, District-Bilaspur



F-2, E-371A, Subhager Apartment, Tallanga, District (M.P.) - 42101
Email: subhagerapartment@gmail.com

Consistency (or lack of consistency) in the data is a key factor in the selection of a statistical test. The following table provides a summary of the tests discussed in this chapter.

PLAN & PROFILE

800 • 778-8446 • 703-221-4111

FORM NO. 2420		PAPER	
NAME	ADDRESS	CITY	STATE

© ALL RIGHTS RESERVED
UNIVERSITY MICROFILMS


and shall be held in conjunction with other relevant documents.

LEGEND:
HORIZONTAL PLAN

[illegible]

VERTICAL PROFILE

POLELINE LINE	_____
EXISTING GROUND LINE	_____
GROWN LEFT 8' 11" FROM CL	_____
GROWN RIGHT 8' 11" FROM CL	_____

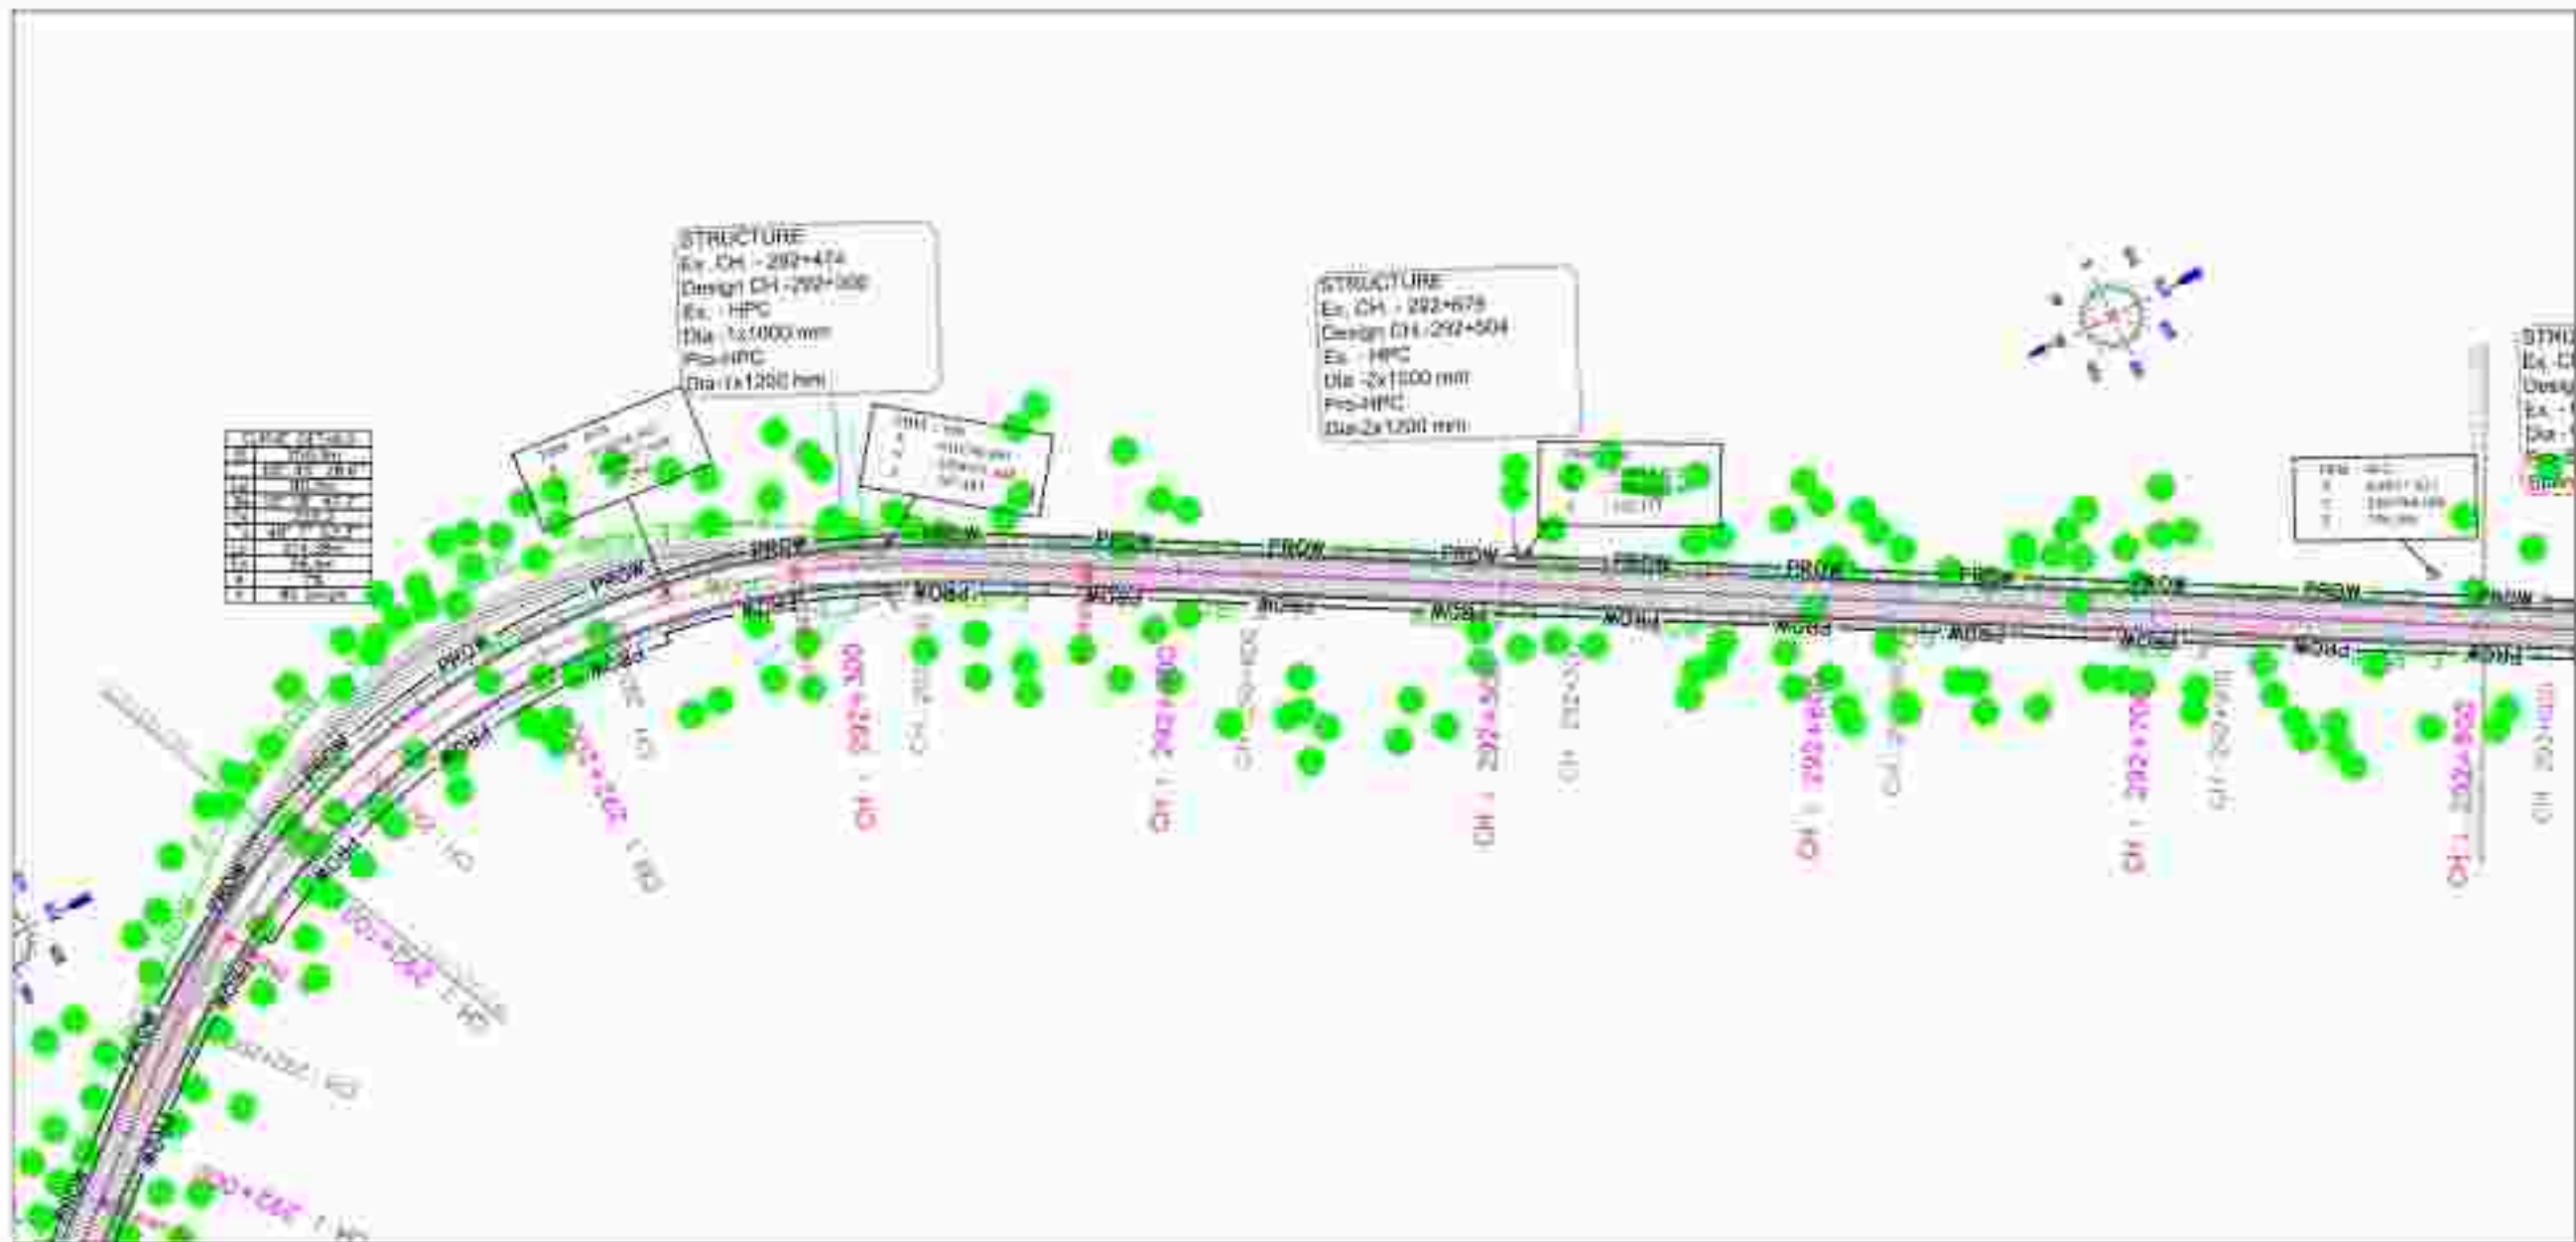



← KEONCHI

RATANPUR →

NOTES:


1. ALL PEOPLE ARE IN THE
UNION (FEDERATION)

LEGEND:
HORIZONTAL PLAN

STONE	
PIPE ROW	
PIPE CATCHER 1447	
PIPE (WALL) ROW	
PIPE CATCHER 1448	
PIPE ROW	
PIPE CATCHER 1449	
PIPE ROW	
PIPE CATCHER 1485	

VERTICAL PROFILE

POLE LINE	
EXISTING GROUND LEVEL	
GROUND LEFT 8' 11" FROM CL	
GROUND RIGHT 8' 11" FROM CL	

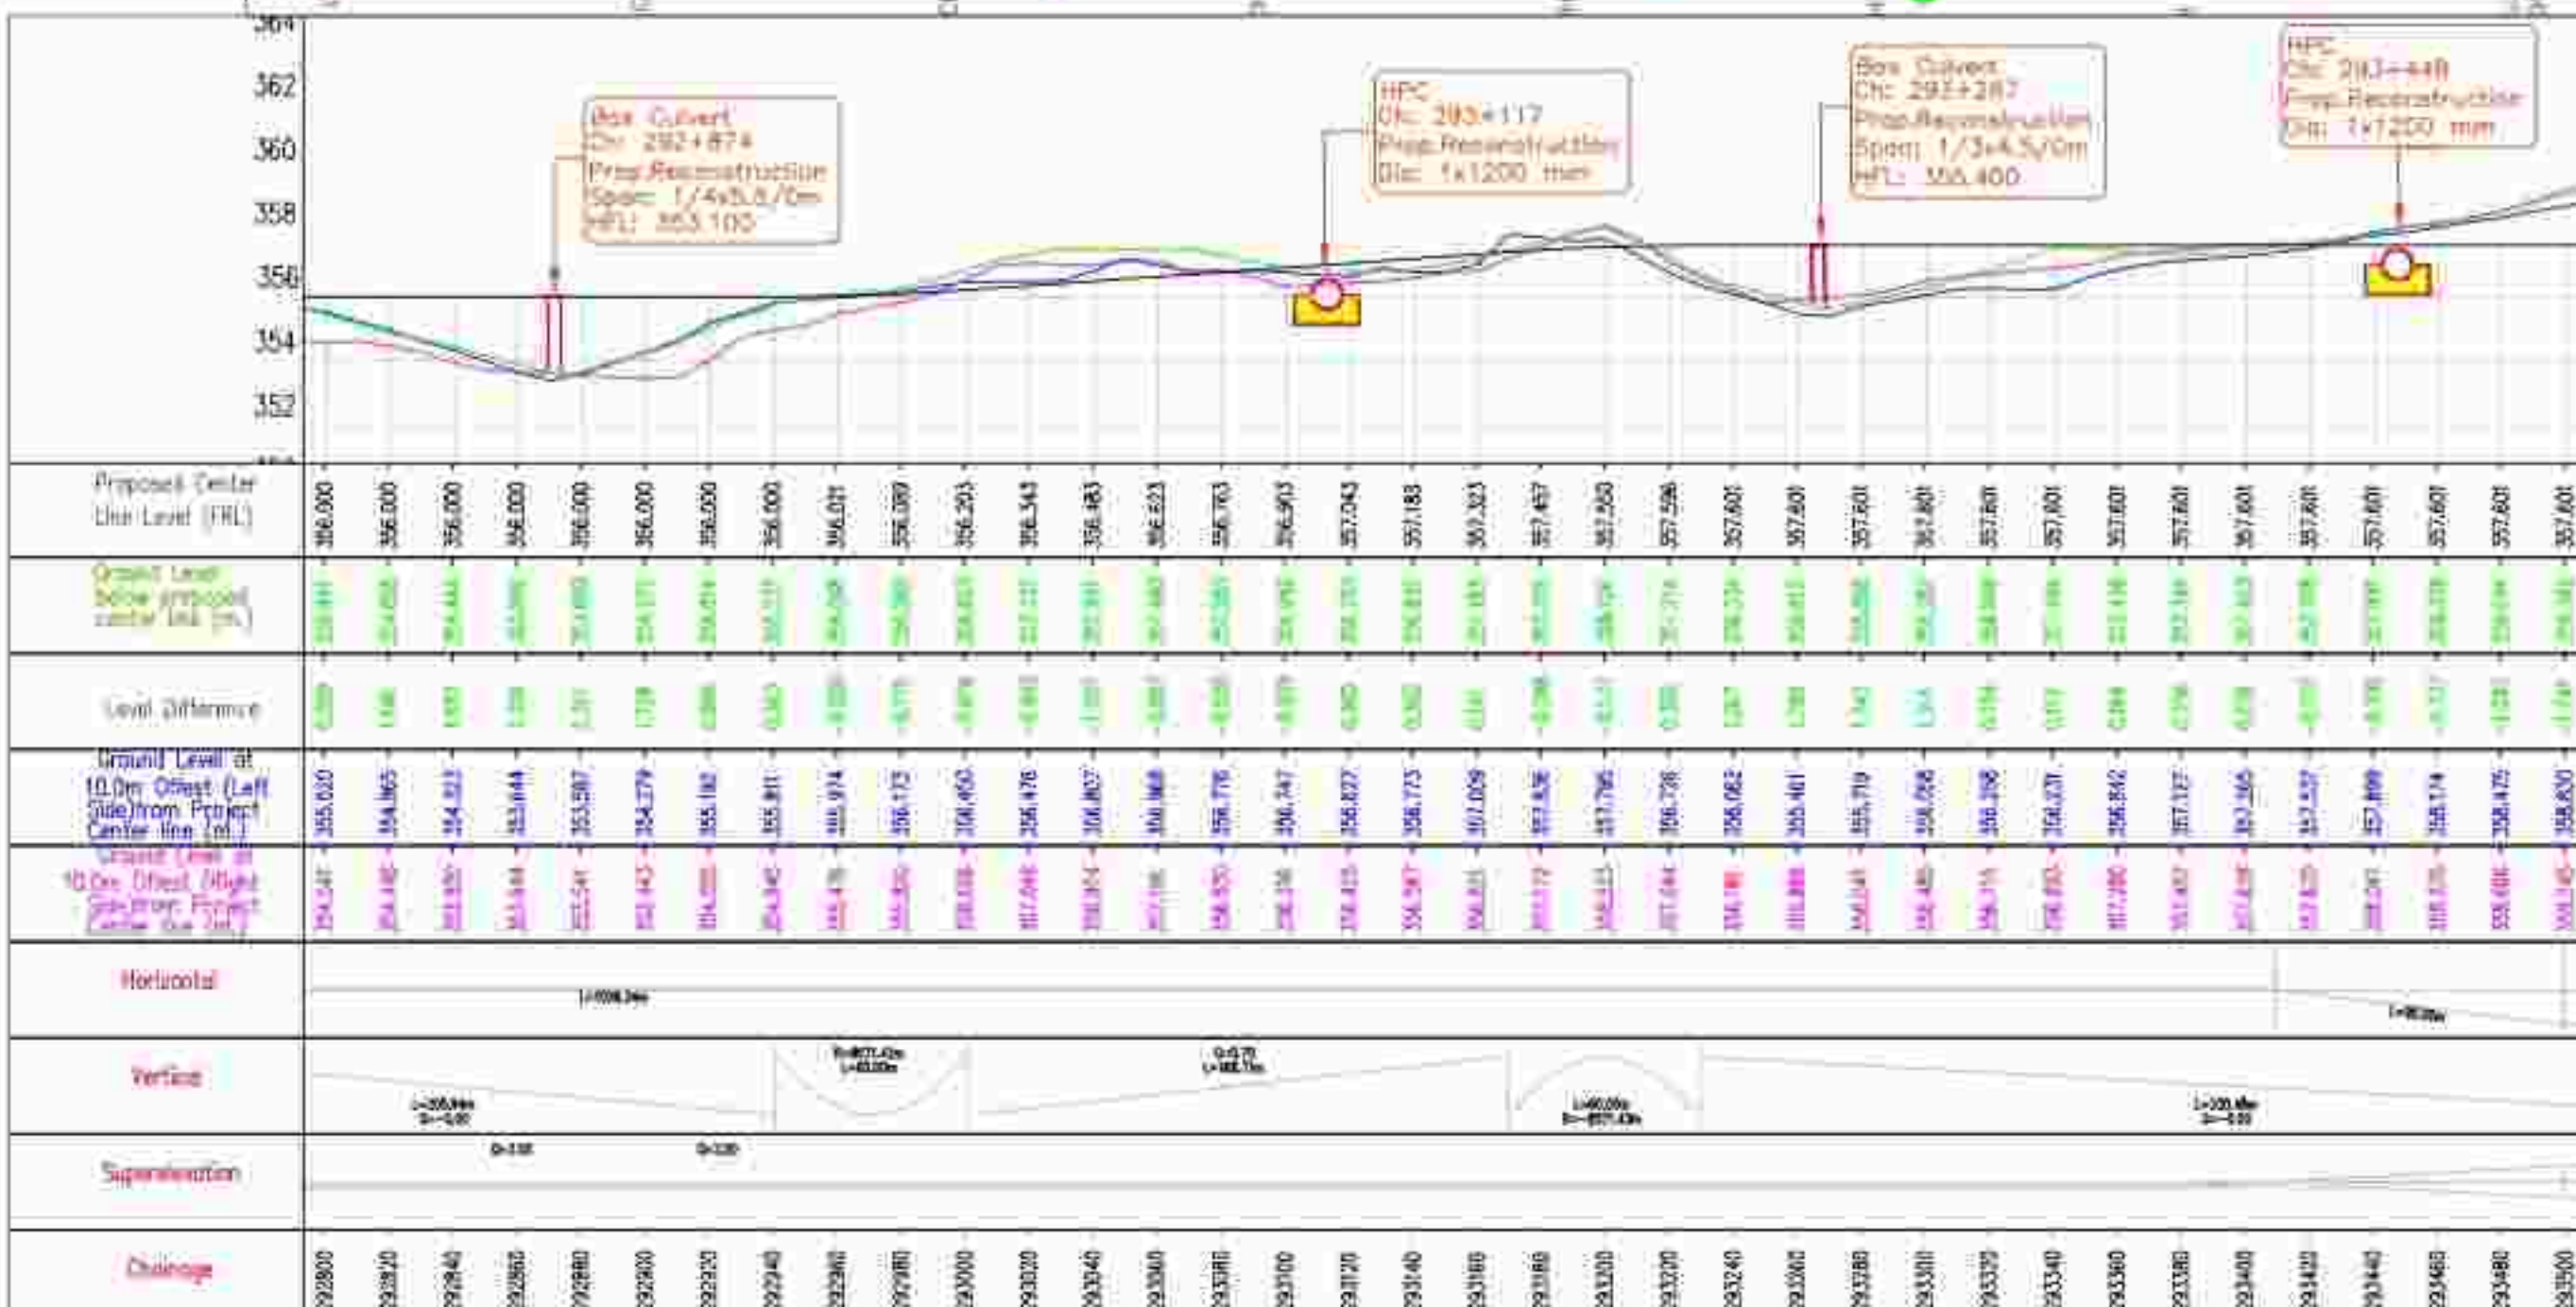

PUBLIC WORKS DEPARTMENT
(National Highway Zone)
Government of Chhattisgarh
Raipur, India, District-Bilaspur



2, E-314, Sukkaggar Agraham, Tallanga, Shree (M.P.) - 492001
Email: prakashkumarkumardutta@gmail.com

CONTACT: JAMES M. HARRIS, JR., PRESIDENT, 10000 W. 10TH AVE., SUITE 1000, DENVER, CO 80231, (303) 751-1000, FAX (303) 751-1001, WWW.HARRISGROUP.COM

PLAN & PROFILE

1	2	
---	---	---	---	---	---	---	---	---	----	----	-----	-----	

2524-000 Rev. 111-223-000

1996-1997		1997-1998		1998-1999		2222-2223	
-----------	--	-----------	--	

NOTES:

- ALL LEVELS ARE IN METERS UNLESS OTHERWISE SPECIFIED
- ALL DIMENSIONS AND MATERIALS AND SHALL BE READ IN CONJUNCTION WITH OTHER RELEVANT DRAWINGS

LEGEND: HORIZONTAL PLAN

STAKE	
PROW	
PROW CENTER LINE	
PROW ROAD	
PROW CARRIAGEWAY	
EXISTING CH	
UPC STAKE	
LA BRIDGE & CULVERT	
LA BRIDGE	
EXISTING DRAIN	
BRIDGE	
TRUCK	
WIDE FLAT	
WELL	
TRAP	
ELECTRIC POLE	
TRANSFORMER	
HT TOWER	
TELEPHONE POLE	
WATER SUPPLY PIPE LINE	
DRIVE	

VERTICAL PROFILE

PROPOSED LOWEST LINE	
EXISTING GROUND LEVEL	
GROUND LEFT	
GROUND RIGHT	



PUBLIC WORKS DEPARTMENT
(National Highway Zone)
Government of Chhattisgarh
Raipur, India, District-Bilaspur

DESIGNER'S UNIT
Chhattisgarh Highway Development Corporation Ltd.
P.O. Box 100, Raipur, Chhattisgarh, India
F-2, E-2/11A, Sukhagay Apartment, Tillaiga, Bhubaneswar (M.P.) - 482001
Email: ghdcl@rediffmail.com

PROJECT
CONSTRUCTION OF ROAD PROJECT THROUGHOUT RAIPUR INCLUDING PROVISION OF OTHER PROJECT WORKS OF LIMITED PROPORTION OF WORKS
RAIPUR TO RAIPUR THROUGH RAIPUR ROAD WITH BRIDGE AND CULVERT
RAIPUR TO RAIPUR THROUGH RAIPUR ROAD WITH BRIDGE AND CULVERT
RAIPUR TO RAIPUR THROUGH RAIPUR ROAD WITH BRIDGE AND CULVERT


SCALE
HORIZONTAL 1:1000
VERTICAL 1:100

TITLE
PLAN & PROFILE
R.N.

DATE 12/03/2024
PROJECT NO. 12/03/2024
PAPER NO. 12/03/2024
SCALE 1:1000
DATE 12/03/2024
PROJECT NO. 12/03/2024
PAPER NO. 12/03/2024

← KEONCHI

RATANPUR—

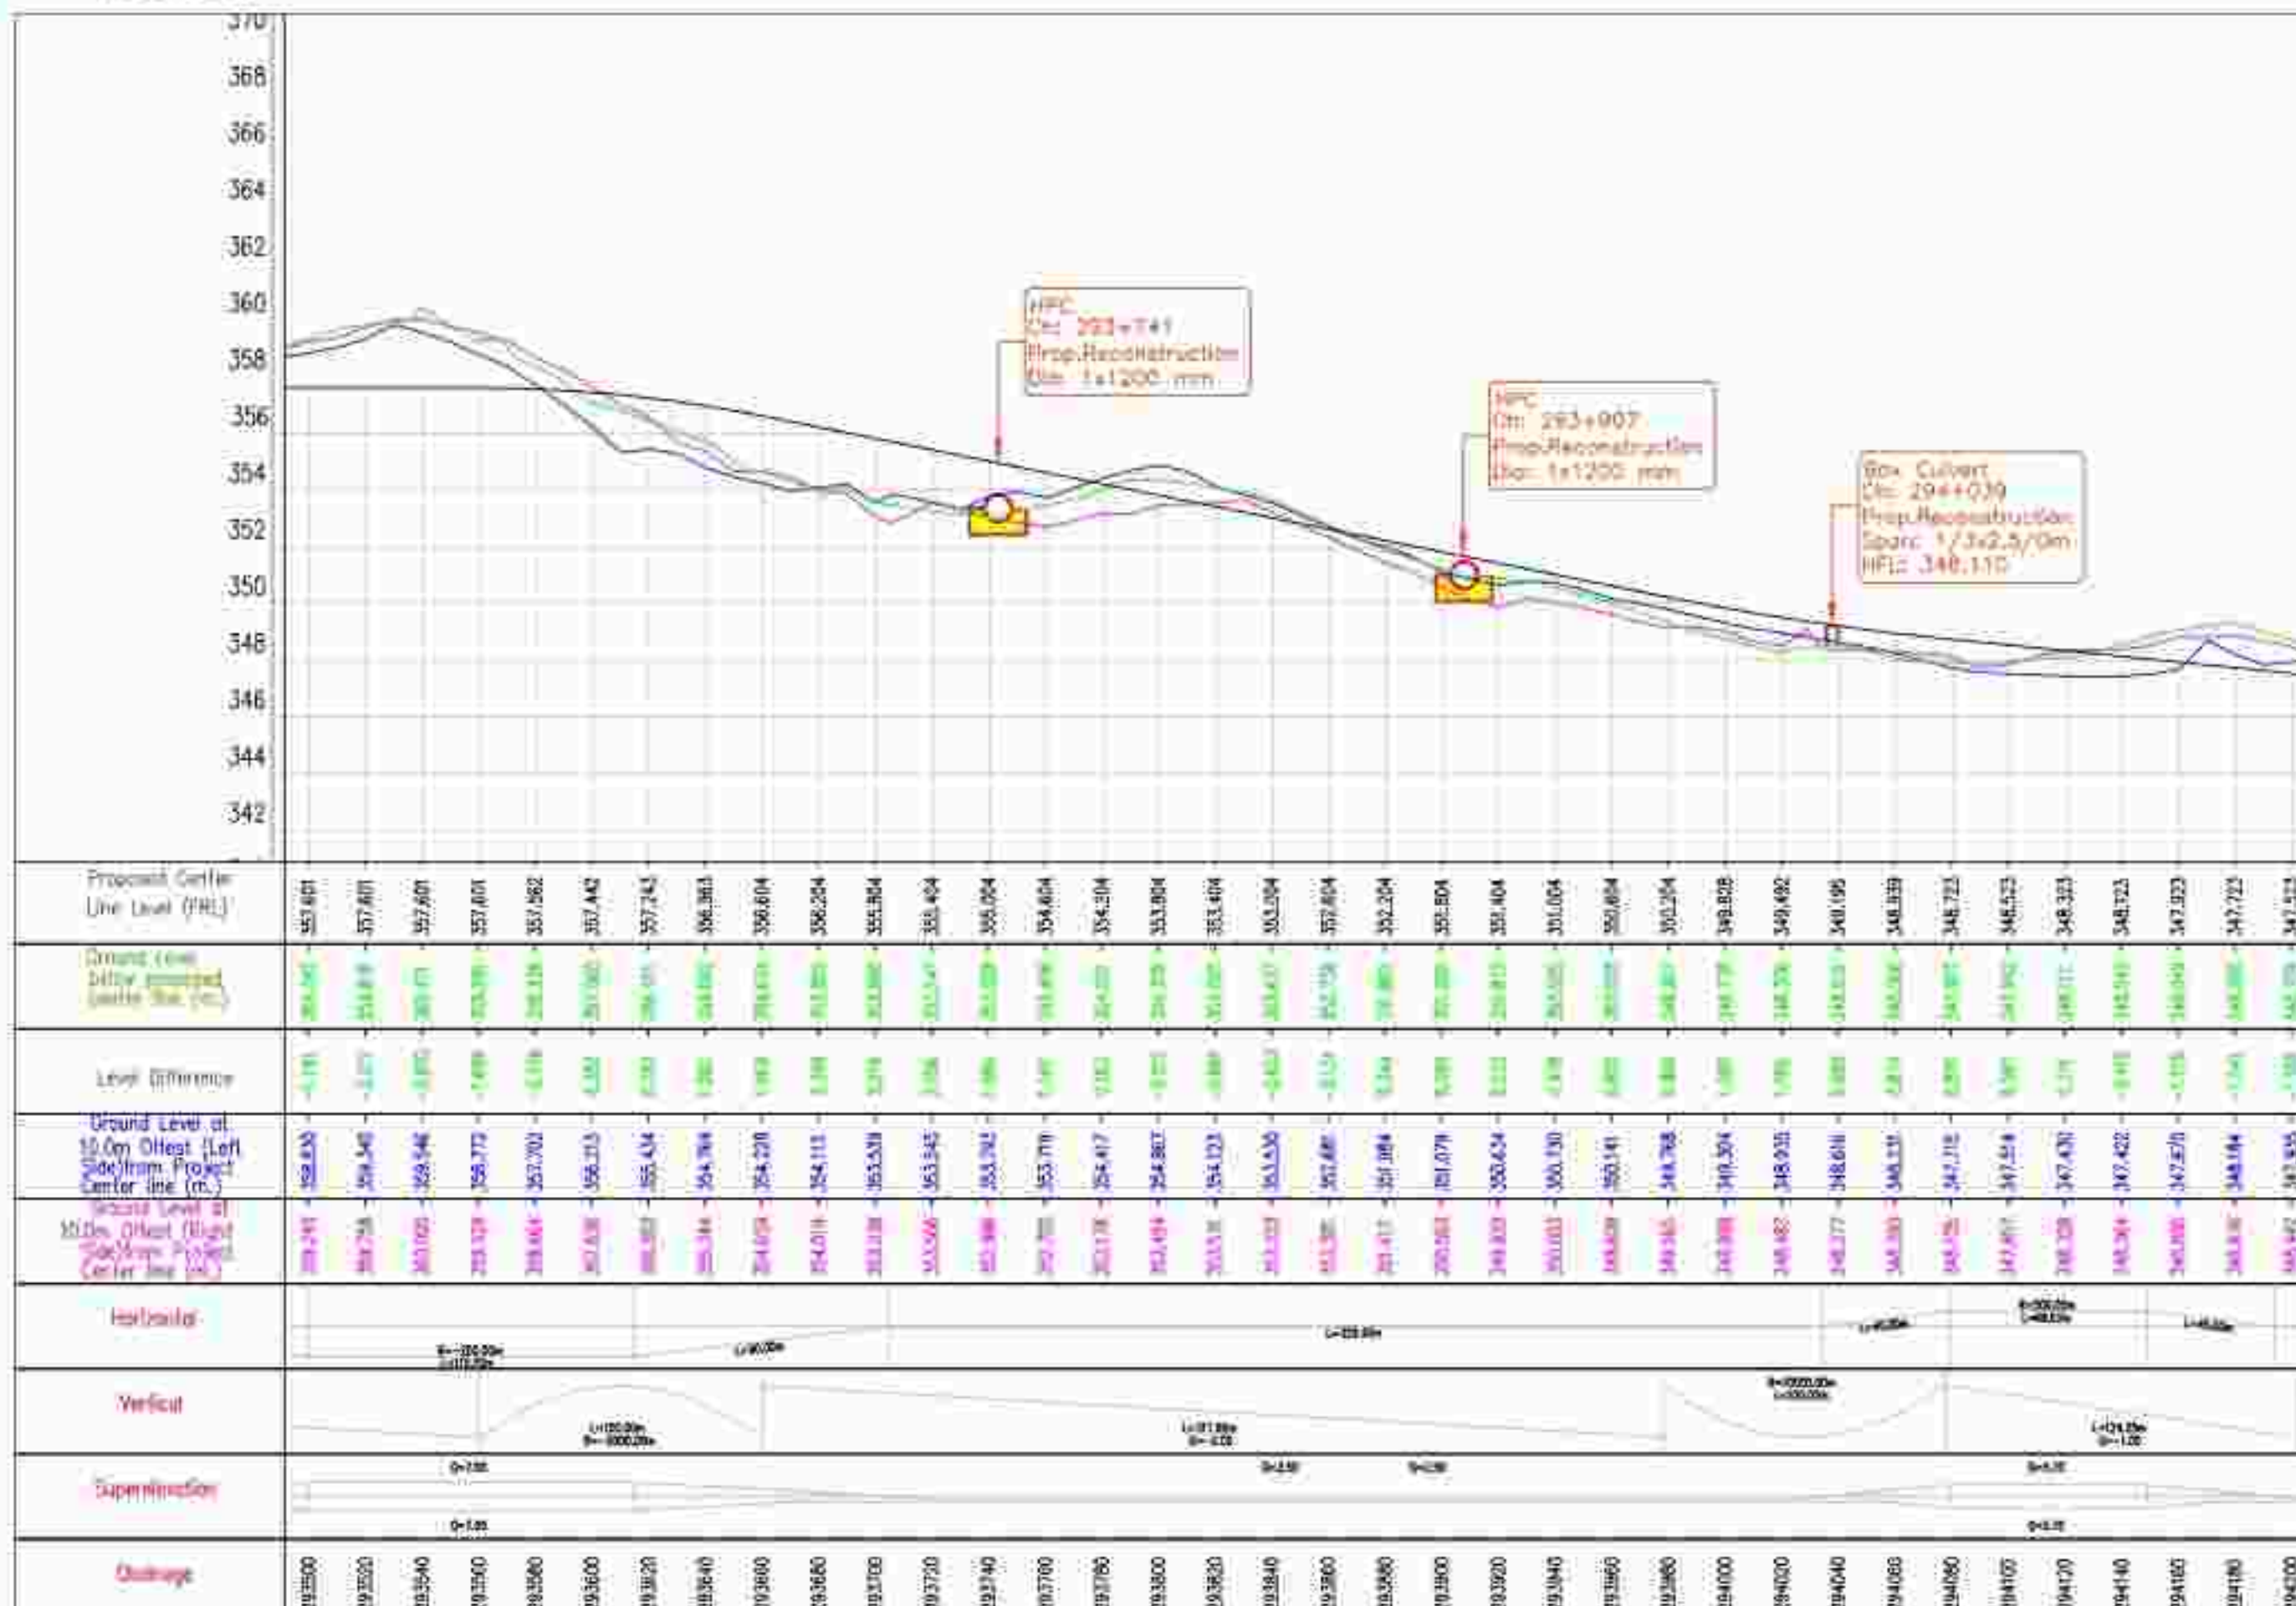

NOTES:

1. ALL CHAIRS ARE IN THE
UNION THEATRE SECTORS
2. ALL CHAIRS ARE IN THE
UNION THEATRE SECTORS

LEGEND:
HORIZONTAL PLAN

STORM	
FREE ROAD	
FREE COUNTRY LANE	
FREE (WIDE) ROAD	
FREE COUNTRY DRIVE	
GRATING FOR	
UP: STONE	
2x MEMORY 4 x 1.5 LAMP	
2x Memory 4x1	
2x 1/2" x 1/2" (2x1/2")	
2x 1/2" x 1/2"	
TRUCK	
WIDE ROAD	
WELL	
TRAP-2	
ELECTRIC WIRE	
THUNDER BOLT	
HT TOWER	
REDUNDANT WIRE	
WATER SUPPLY PIPE LINE	
CHURN	

VERTICAL PROFILE

POLELINE LEADING LINE	_____
OUTRIG (GROUND) LEADS	_____
GROUND LEFT g = HYPHOS	_____
GROUND RIGHT g = HYPHOS	_____

PUBLIC WORKS DEPARTMENT
(National Highway Zone)
Government of Chhattisgarh
Raipur, India, District-Bilaspur



2, E-371A, Sukkager Agalment, Tallang, Bhawal (M.P.) - 44203
Email: shakti@shaktiindustrial.com

Copyright © 2010 by John Wiley & Sons, Inc. All rights reserved. No part of this publication may be reproduced, stored in a retrieval system, or transmitted, in any form or by any means, electronic, mechanical, photocopying, recording, scanning, or otherwise, except as may be permitted in writing by John Wiley & Sons, Inc. For more information on this publication, contact the publisher at 111 River Street, Hoboken, NJ 07030, (201) 748-6000.




SUBSTRATE FOR SSB

PLAN & PROFILE

DATE: 01/20/2010		PAGE: 1	
TIME: 10:00		PAPER: 1	
NAME: 1	2	3	4
1	2	3	4

← KEONCHI

RATANPUR—

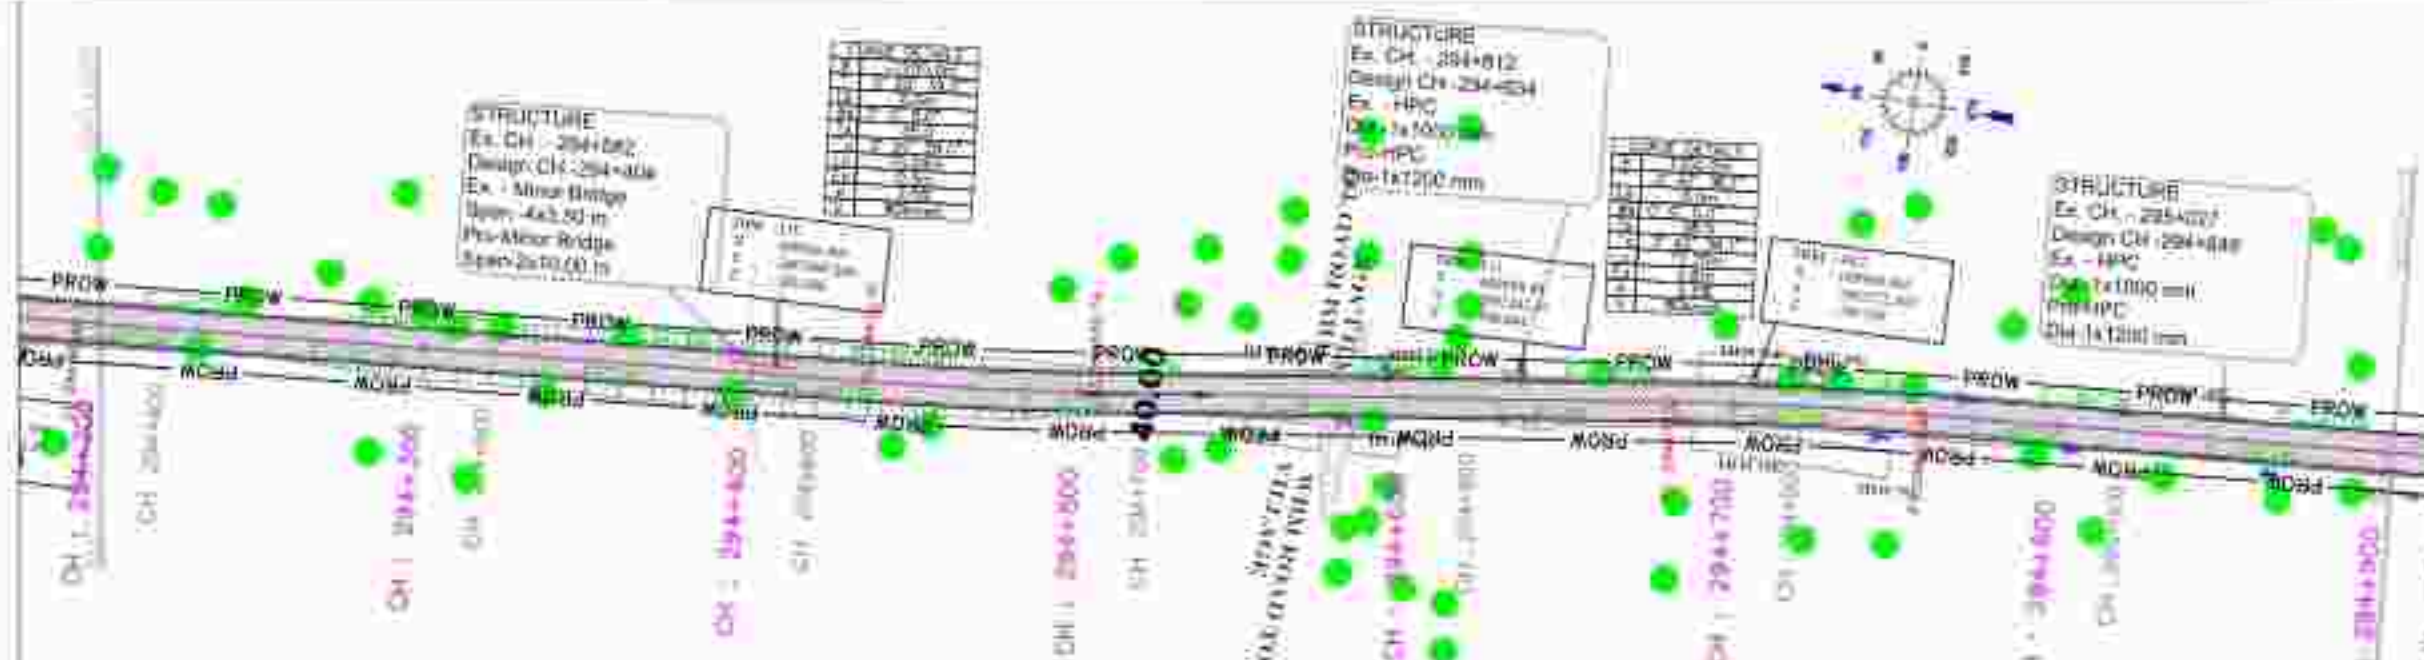

NOTES:


1. ALL INFORMATION IN THESE
QUESTIONS IS UNCLASSIFIED

LEGEND:
HORIZONTAL PLAN

STROM	
PHASE POWER	
PHASE CURRENT LAMP	
PHASE CURRENT METER	
PHASE CURRENT OVERCURRENT	
EXHAUSTION FAN	
UPPER STAGE	
2nd STAGE 4 1/2 LAMP	
2nd STAGE 4th	
2nd STAGE 5th	
VERTICAL PROFILE

PURPOSE LINE	_____
EXISTING GROUND LEVEL	_____
GROUND LEFT (8 IN FROM CL)	_____
GROUND RIGHT (8 IN FROM CL)	_____

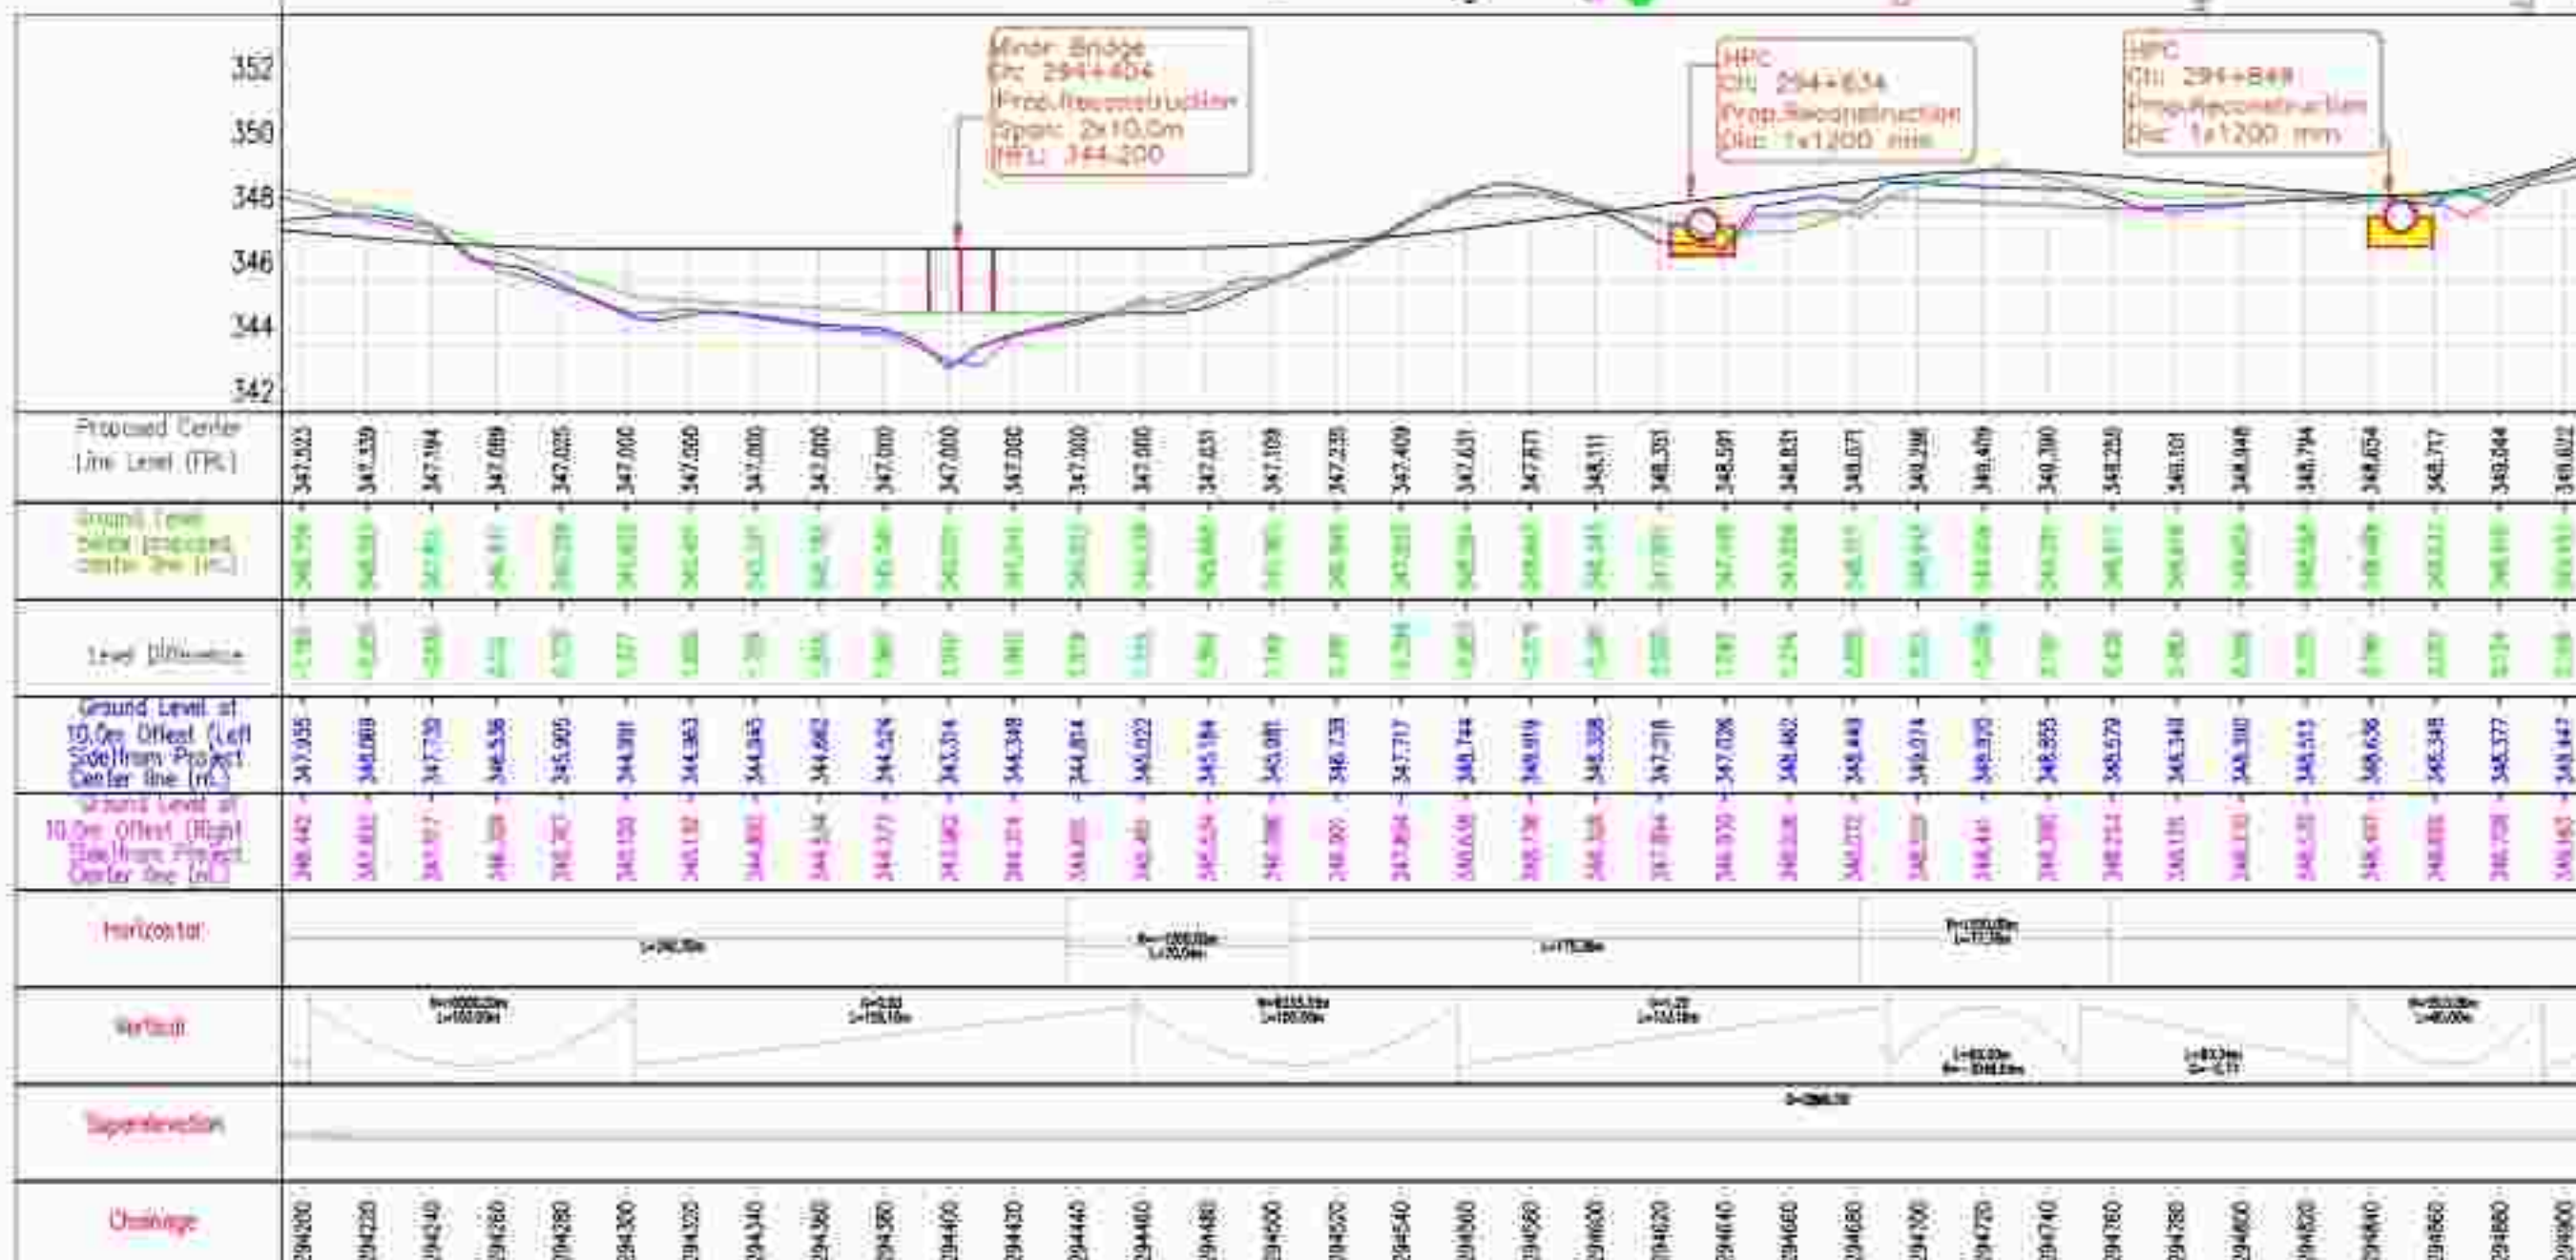

PUBLIC WORKS DEPARTMENT
(National Highway Zone)
Government of Chhattisgarh
Raipur, India, District-Bilaspur



2, E-311A, Sukabager Apartment, Tallanga, Sharnah (M.P.) - 48200
Email: sukhadambhambhani@yahoo.co.uk

[illegible]

PLAN & PROFILE


0.000

250-259 KHz TO 254-259 KHz

DATE: 02/28/2011		PAGE: 1	
NAME: [REDACTED]	DOB: [REDACTED]	AGE: [REDACTED]	SEX: [REDACTED]

← KEONCHI

RATANPUR →

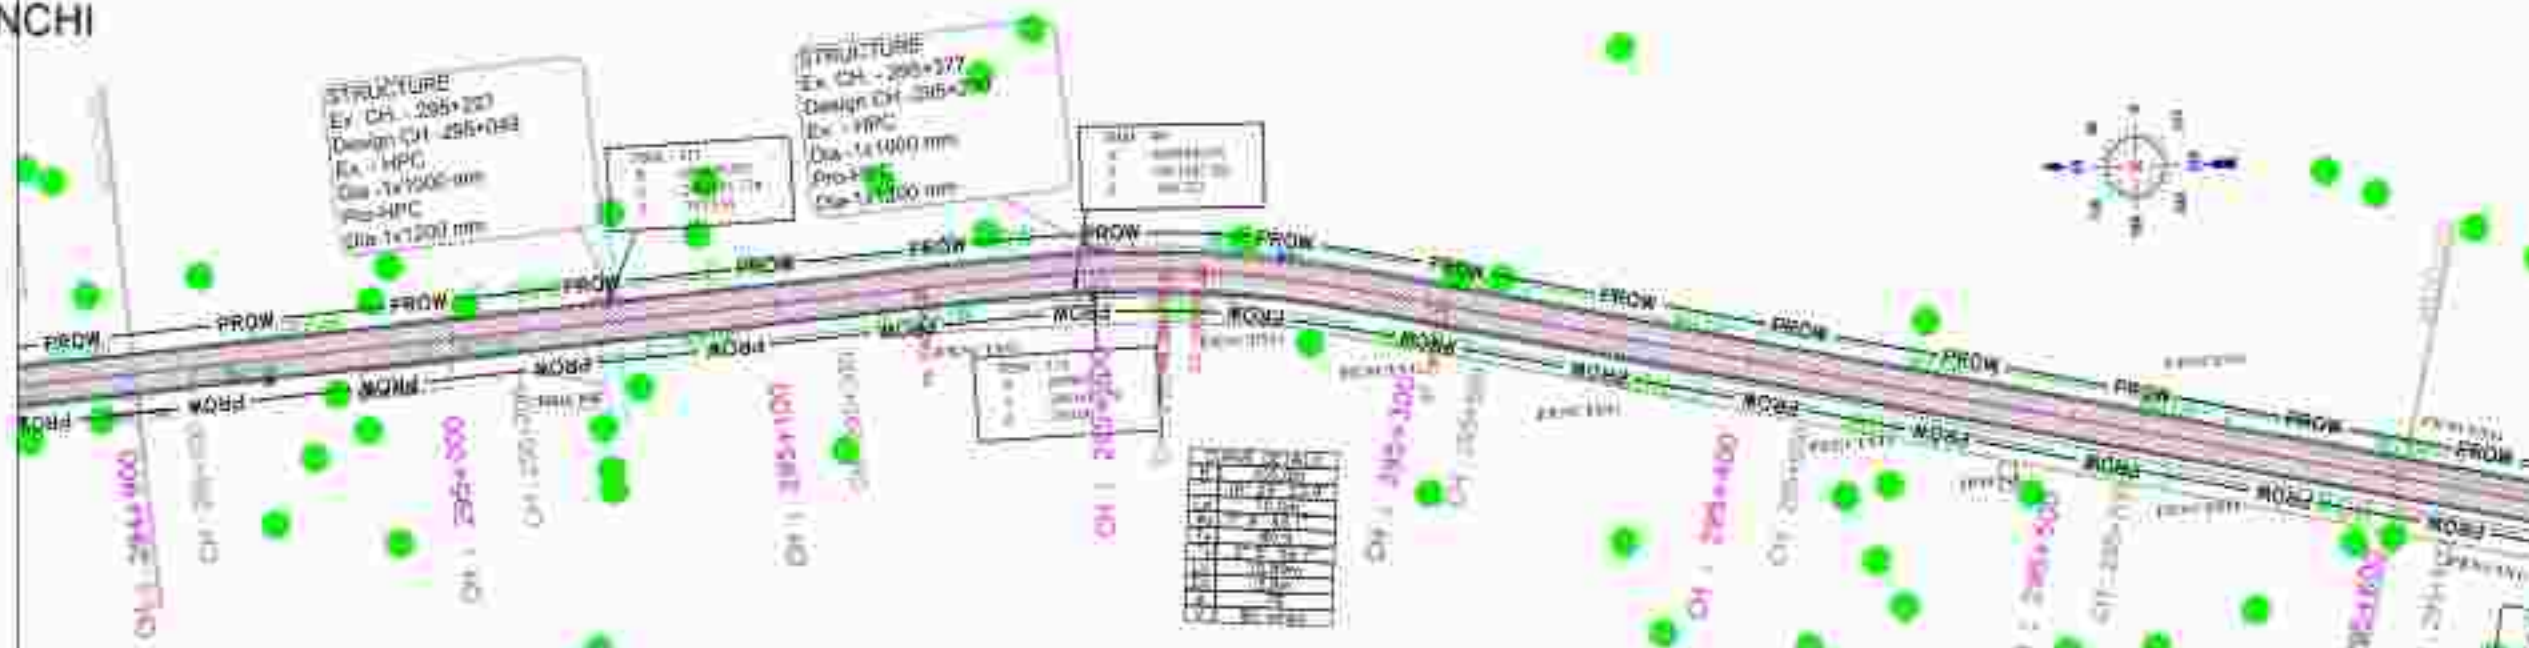

NOTES:


1. ALL DIMENSIONS ARE IN METERS UNLESS OTHERWISE SPECIFIED.
2. ALL DIMENSIONS AND MATERIALS AND SHALL BE IN ACCORDANCE WITH OTHER RELEVANT DRAWINGS.

LEGEND: HORIZONTAL PLAN

PROPOSED ROW	
PROPOSED CENTERLINE	
PROPOSED ROADWAY	
PROPOSED CULVERT	
EXISTING CULVERT	
EXISTING ROAD	
EXISTING FIELD	
EXISTING TREE	
EXISTING BUILDING	
EXISTING FENCE	
EXISTING DRAIN	
EXISTING BRIDGE	
EXISTING PUMP	
EXISTING WELL	
EXISTING TOWER	
EXISTING POWER LINE	
EXISTING TELEPHONE LINE	
EXISTING WATER SUPPLY LINE	
EXISTING FENCE	


VERTICAL PROFILE

PROPOSED CENTERLINE	
EXISTING GROUND LEVEL	
PROPOSED GROUND LEVEL	
PROPOSED PAVEMENT	
PROPOSED SUBGRADE	
PROPOSED FILL	
PROPOSED CUT	

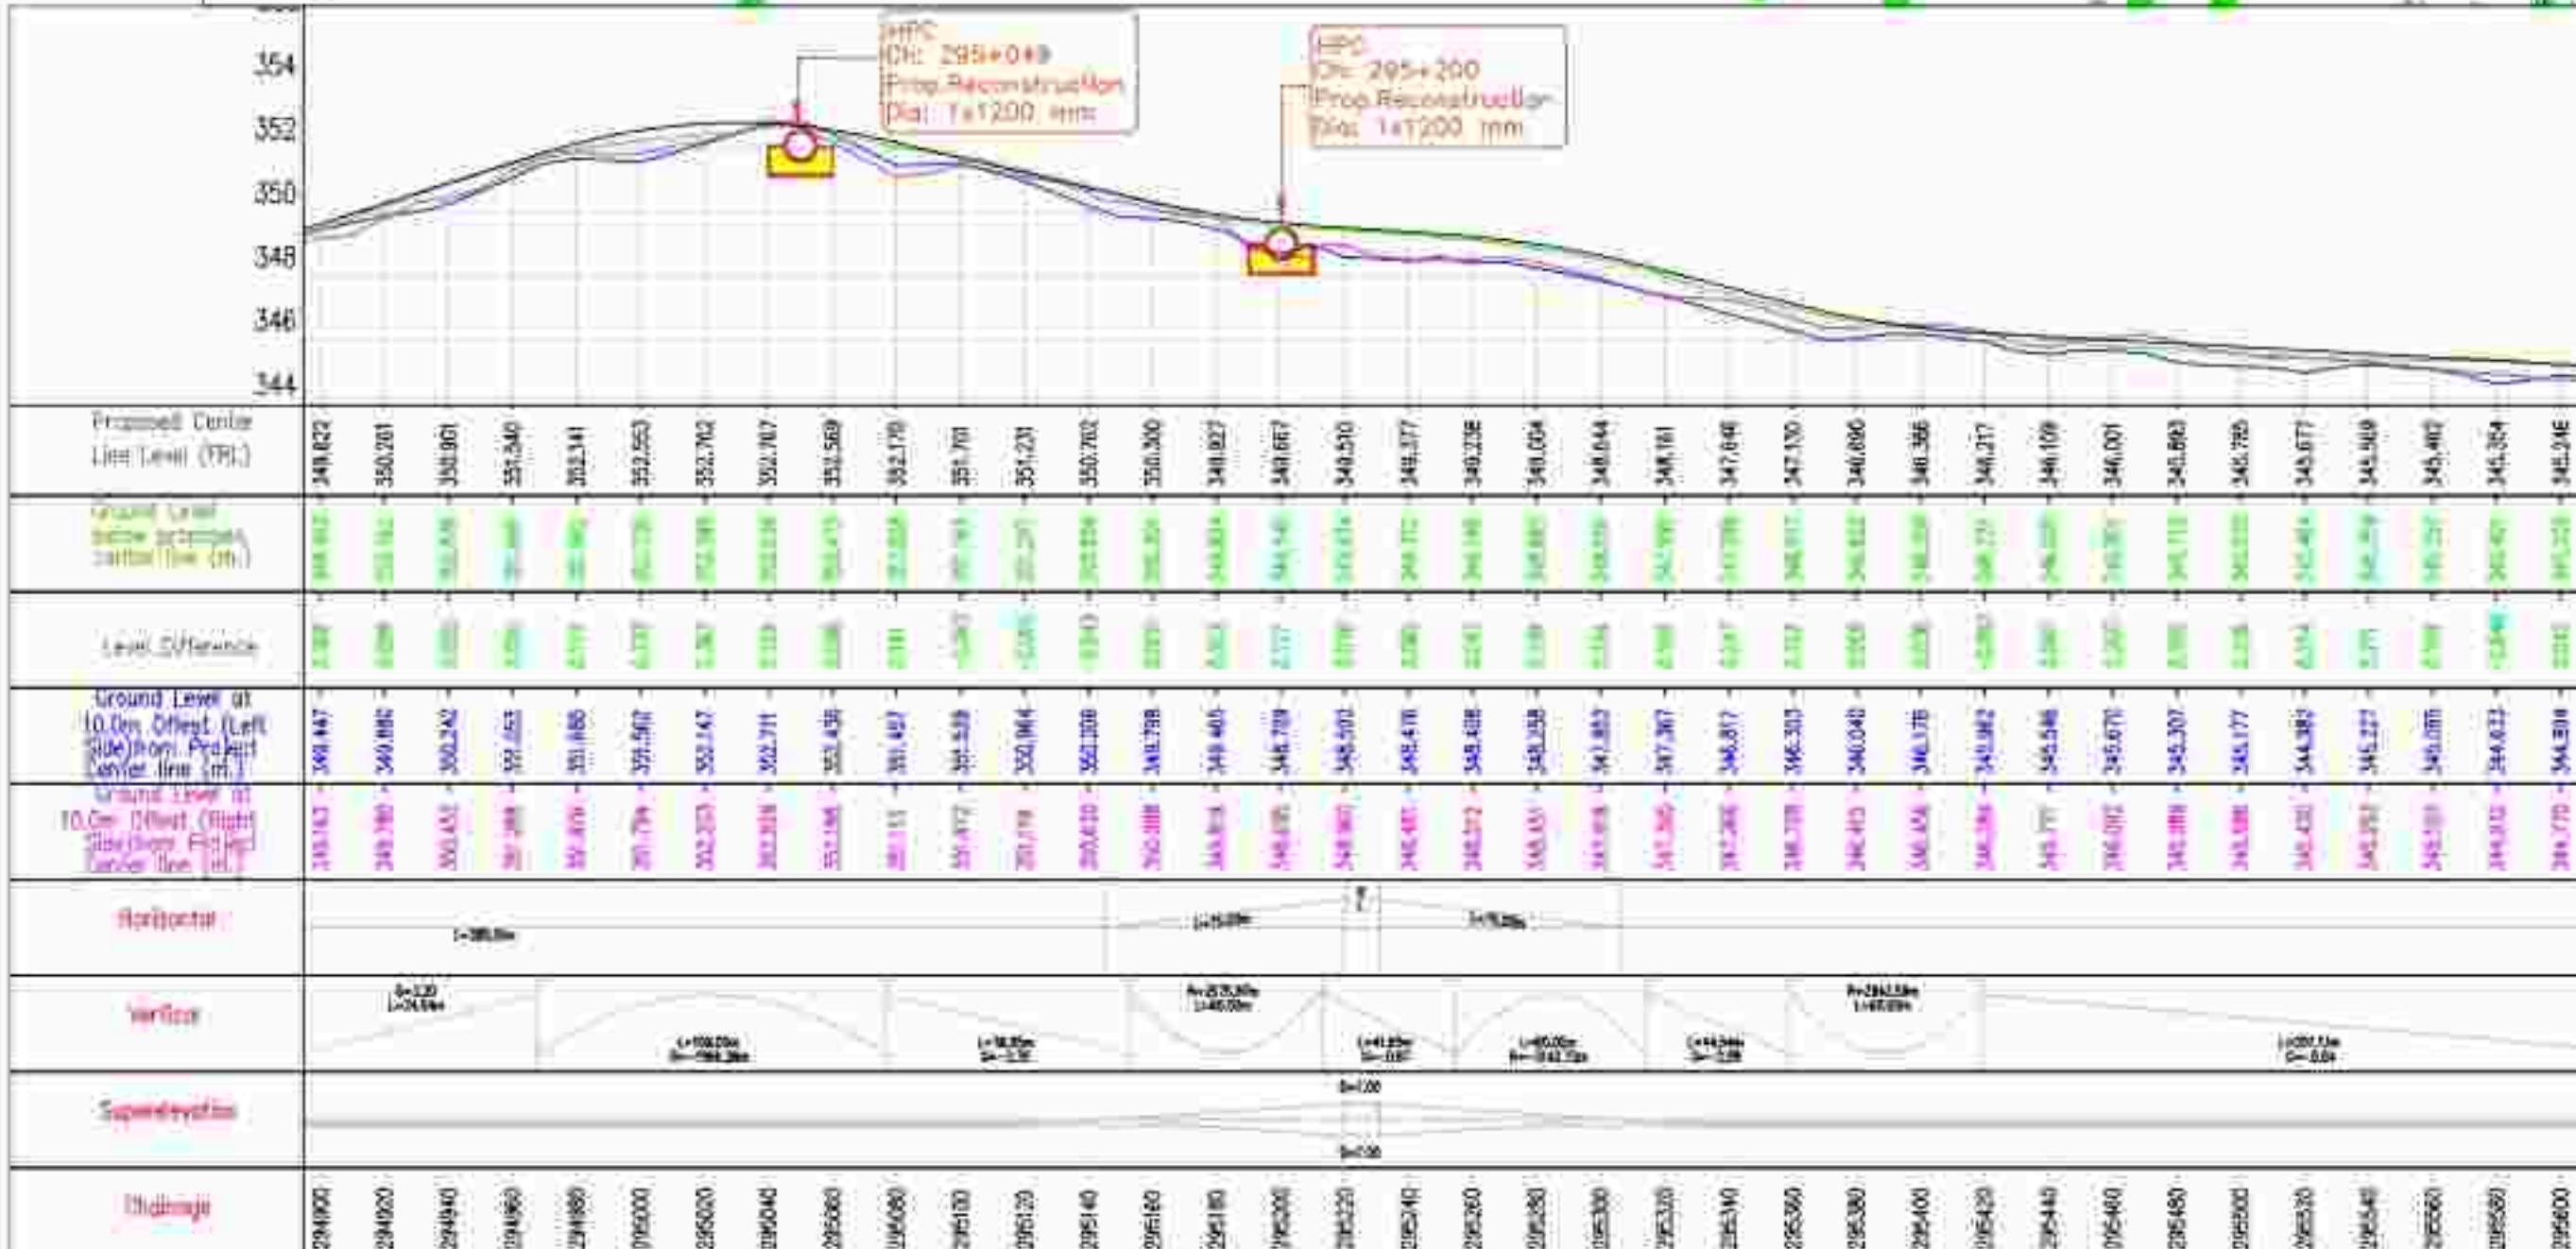

← KEONCHI

RATANPUR—

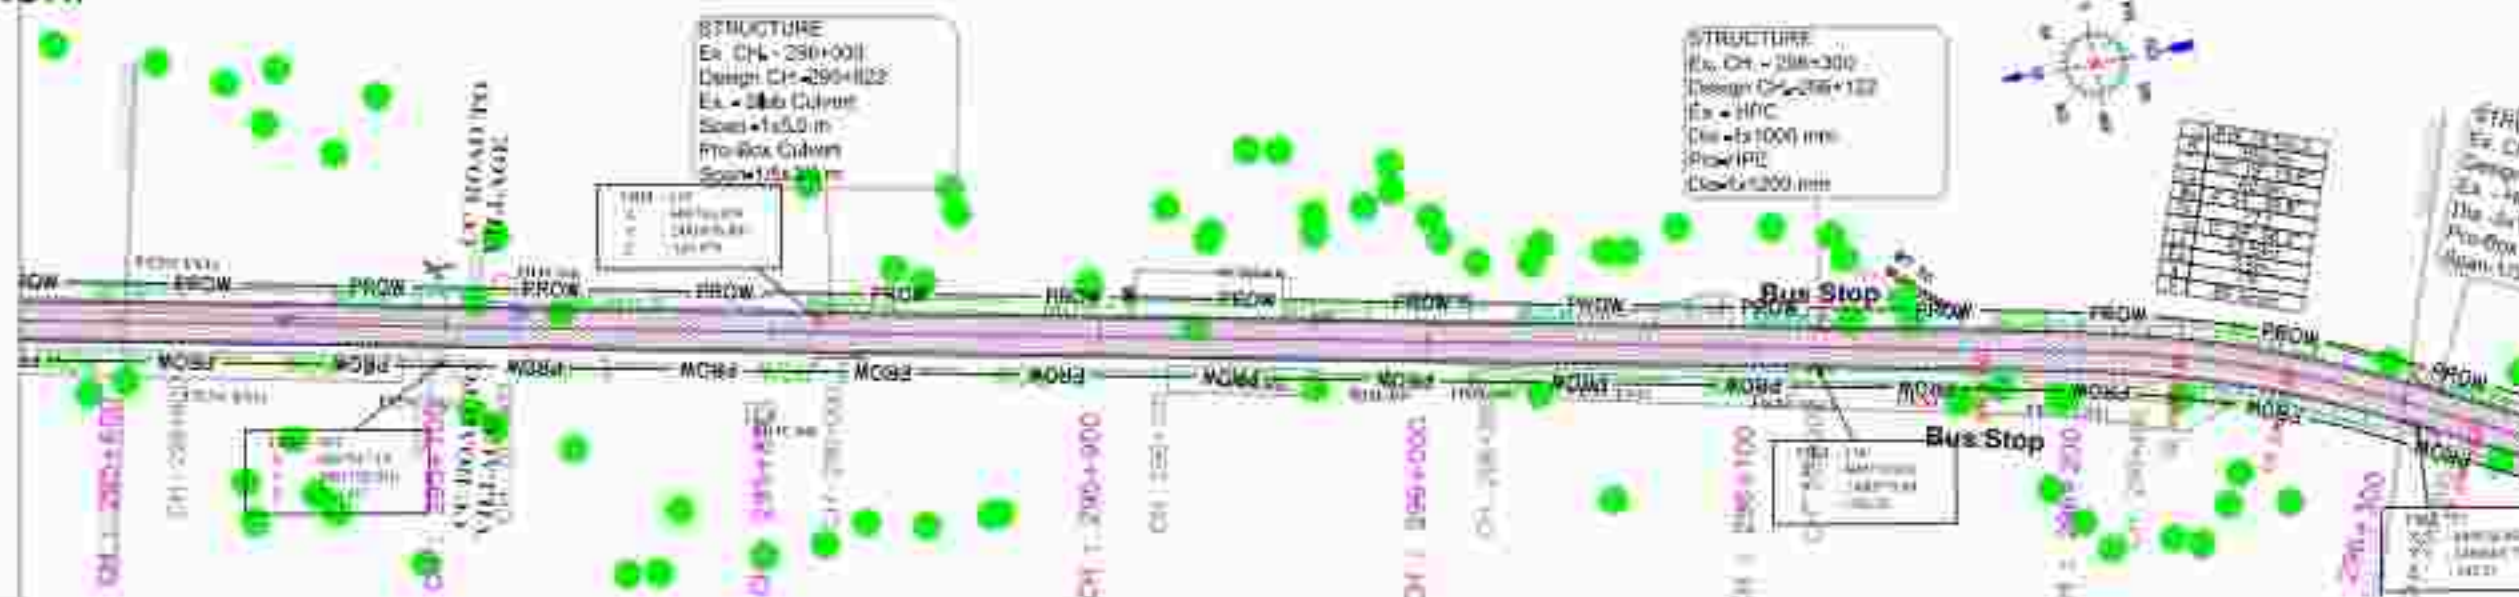

NOTES:

1. ALL INFORMATION IN THESE
QUESTIONS IS UNCLASSIFIED


2. ALL DOCUMENTS ARE UNCLASSIFIED
AND SHALL BE DECLASSIFIED
WITHIN 90 DAYS OF DATE

LEGEND:
HORIZONTAL PLAN

STROM	
PHASE	
PHASE CENTER LINE	
PHASE (WIND) LINE	
PHASE CENTER/OUTLINE	
EXHAUSTION FAN	
UPPER STAGE	
2.5 HEMLOCK & 0.5 LARIX	
2.5 HEMLOCK 40%	
2.5 HEMLOCK 60%	
VERTICAL PROFILE

POLYMER LINING	_____
EXISTING GROUND LEVEL	_____
GROUND LEVEL @ 15 M FROM CL	_____
GROUND LEVEL @ 15 M FROM CL	_____

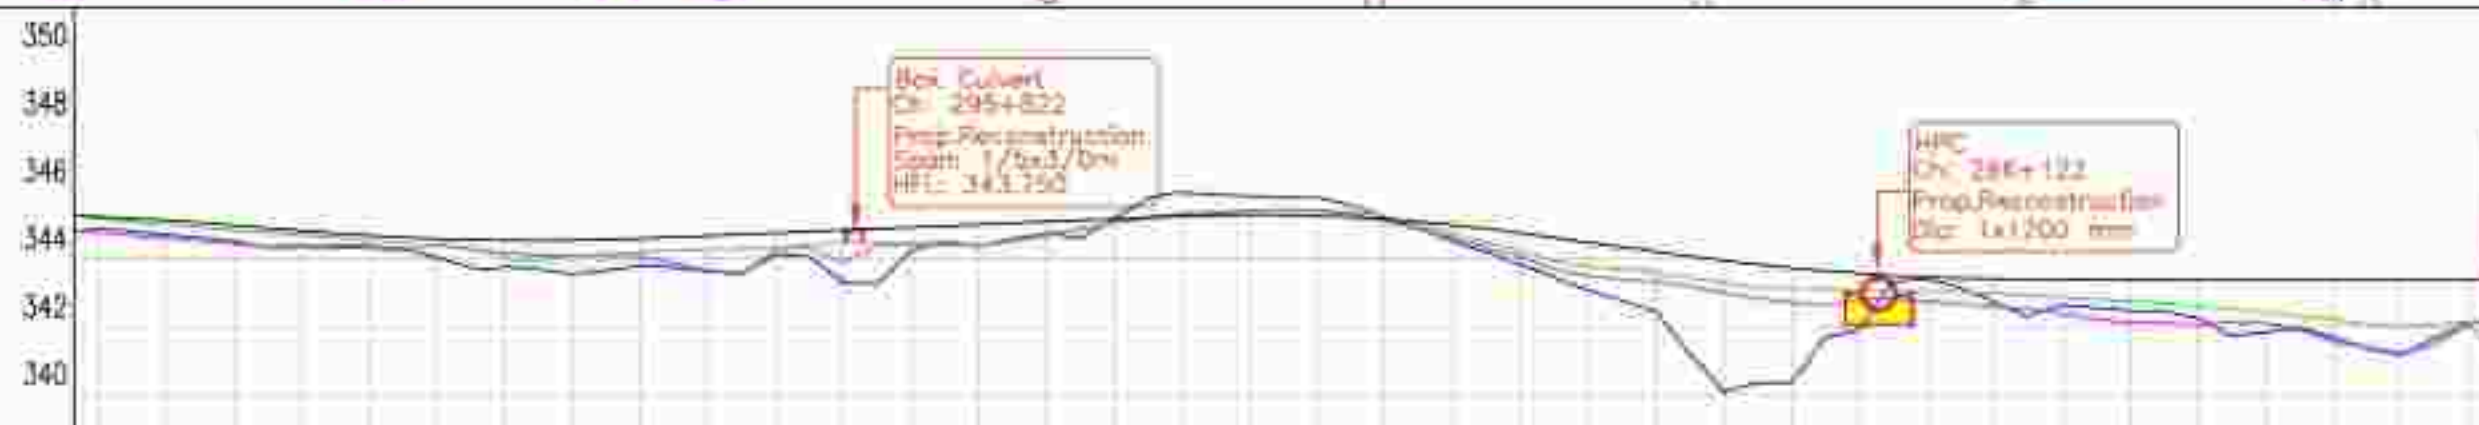

Chaining	Superelevation	Vertical	Horizontal	Ground Level of 10.0m Offset (Right Side) from Project Center Line (m.)	Ground Level of 10.0m Offset (Left Side) from Project Center Line (m.)	Level Difference	Grade (Proposed) (m)	Proposed Center Line Level (FFL)
205600				344.702	344.884	0.182	345.022	345.240
205610				344.611	344.717	0.106	344.898	345.138
205620				344.436	344.534	0.098	344.628	344.993
205630				344.308	344.397	0.089	344.478	344.852
205640				344.201	344.282	0.081	344.331	344.688
205650				344.108	344.180	0.072	344.172	344.593
205660				344.022	344.072	0.050	344.049	344.540
205670				343.963	343.978	0.015	343.928	344.508
205680				343.879	343.881	0.002	343.872	344.001
205690				343.751	343.738	-0.013	343.719	344.704
205700	343.681	343.659	-0.022	343.640	344.848			
205710	343.531	343.525	-0.006	343.525	344.031			
205720	343.394	343.387	-0.007	343.387	345.014			
205730	343.278	343.278	0.000	343.278	345.097			
205740	343.184	343.184	0.000	343.184	345.191			
205750	343.109	343.109	0.000	343.109	345.284			
205760	343.042	343.042	0.000	343.042	345.384			
205770	342.981	342.981	0.000	342.981	345.473			
205780	342.928	342.928	0.000	342.928	345.571			
205790	342.874	342.874	0.000	342.874	345.690			
205800	342.820	342.820	0.000	342.820	345.700			
205810	342.768	342.768	0.000	342.768	344.486			
205820	342.715	342.715	0.000	342.715	344.215			
205830	342.661	342.661	0.000	342.661	343.991			
205840	342.607	342.607	0.000	342.607	343.753			
205850	342.552	342.552	0.000	342.552	343.570			
205860	342.498	342.498	0.000	342.498	343.462			
205870	342.444	342.444	0.000	342.444	343.407			
205880	342.389	342.389	0.000	342.389	343.400			
205890	342.335	342.335	0.000	342.335	343.400			
205900	342.281	342.281	0.000	342.281	343.400			
205910	342.227	342.227	0.000	342.227	343.400			
205920	342.173	342.173	0.000	342.173	343.400			
205930	342.119	342.119	0.000	342.119	343.400			
205940	342.065	342.065	0.000	342.065	343.400			
205950	342.011	342.011	0.000	342.011	343.400			



PUBLIC WORKS DEPARTMENT
(National Highway Zone)
Government of Chhattisgarh
Raipur, India, District-Bilaspur



2, E-311A, Sukabager Apartment, Tallanga, Sharnat (M.P.) - 432001
Email: sukhadhamkarn@hotmail.com

© 2000 CONSUMER PRODUCTS FOR PEOPLE INTERNATIONAL. All rights reserved. Products are offered under license to the licensee. All other trademarks are the property of their respective owners. All rights reserved.

GENITALIA 4-5 mm


PLAN & PROFILE

[illegible]

DATE: 02/28/2006		PAGE: 1	
TIME: 10:00		PAGE: 1	
NAME: J. J. J.	NAME: J. J. J.	NAME: J. J. J.	NAME: J. J. J.

← KEONCHI

RATANPUR—

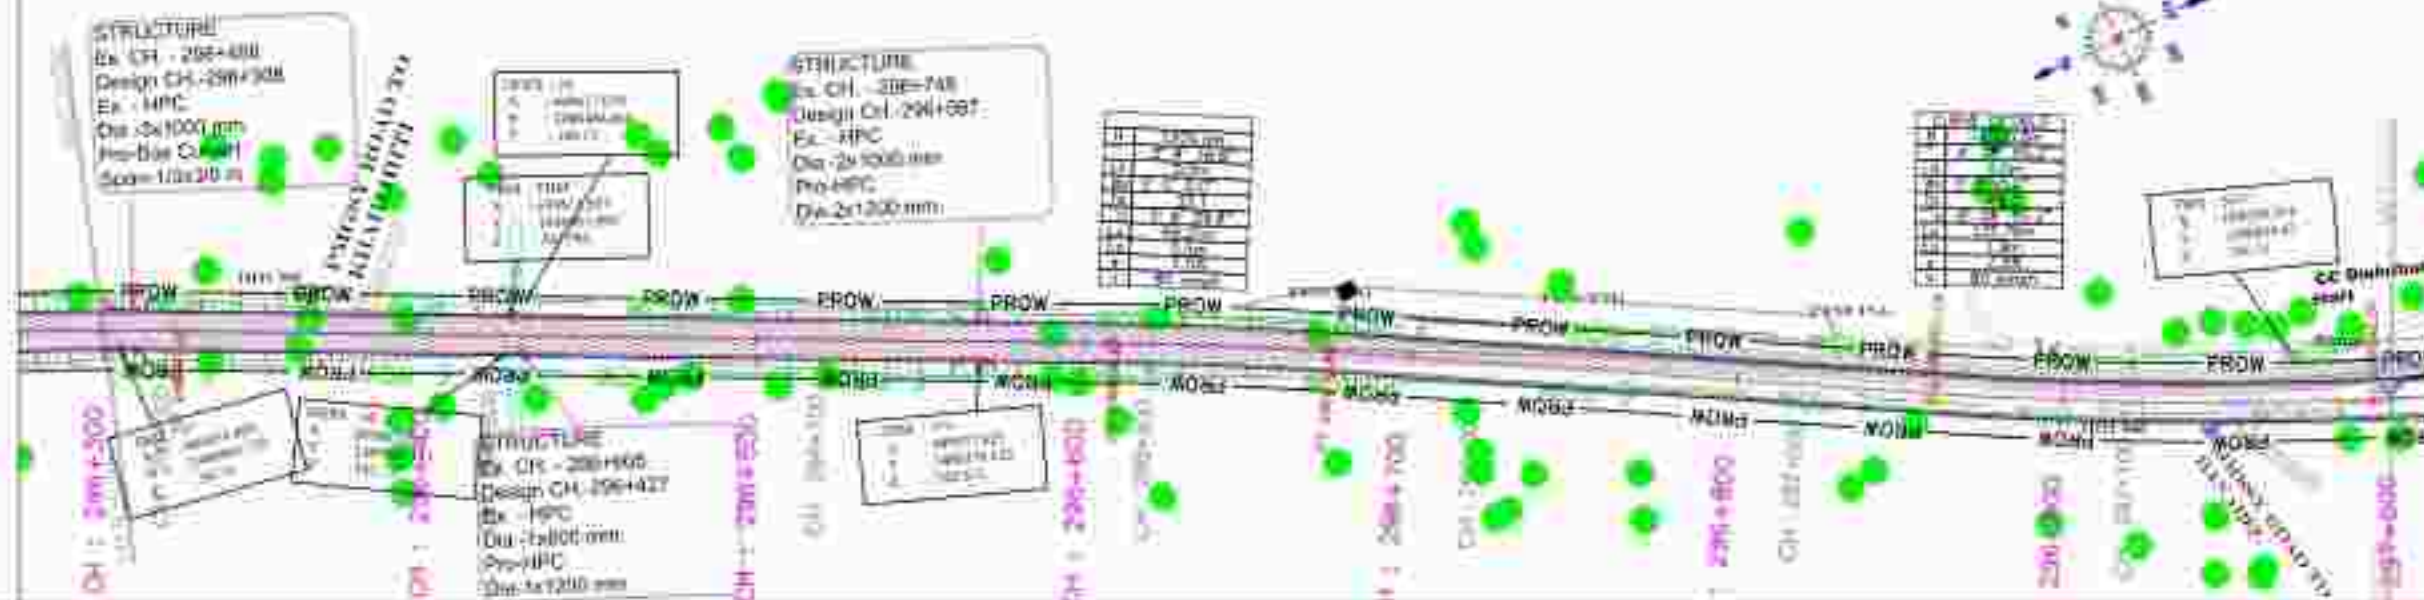

NOTES:


- All employees in the US must be notified
- All employees who are notified must be given the opportunity to opt out

LEGEND:
HORIZONTAL PLAN

[illegible]

VERTICAL PROFILE

POLE LINE	
EXISTING GROUND LINE	
GROUND LEFT IS 11 FT FROM D.	
GROUND RIGHT IS 15 FT FROM C.	

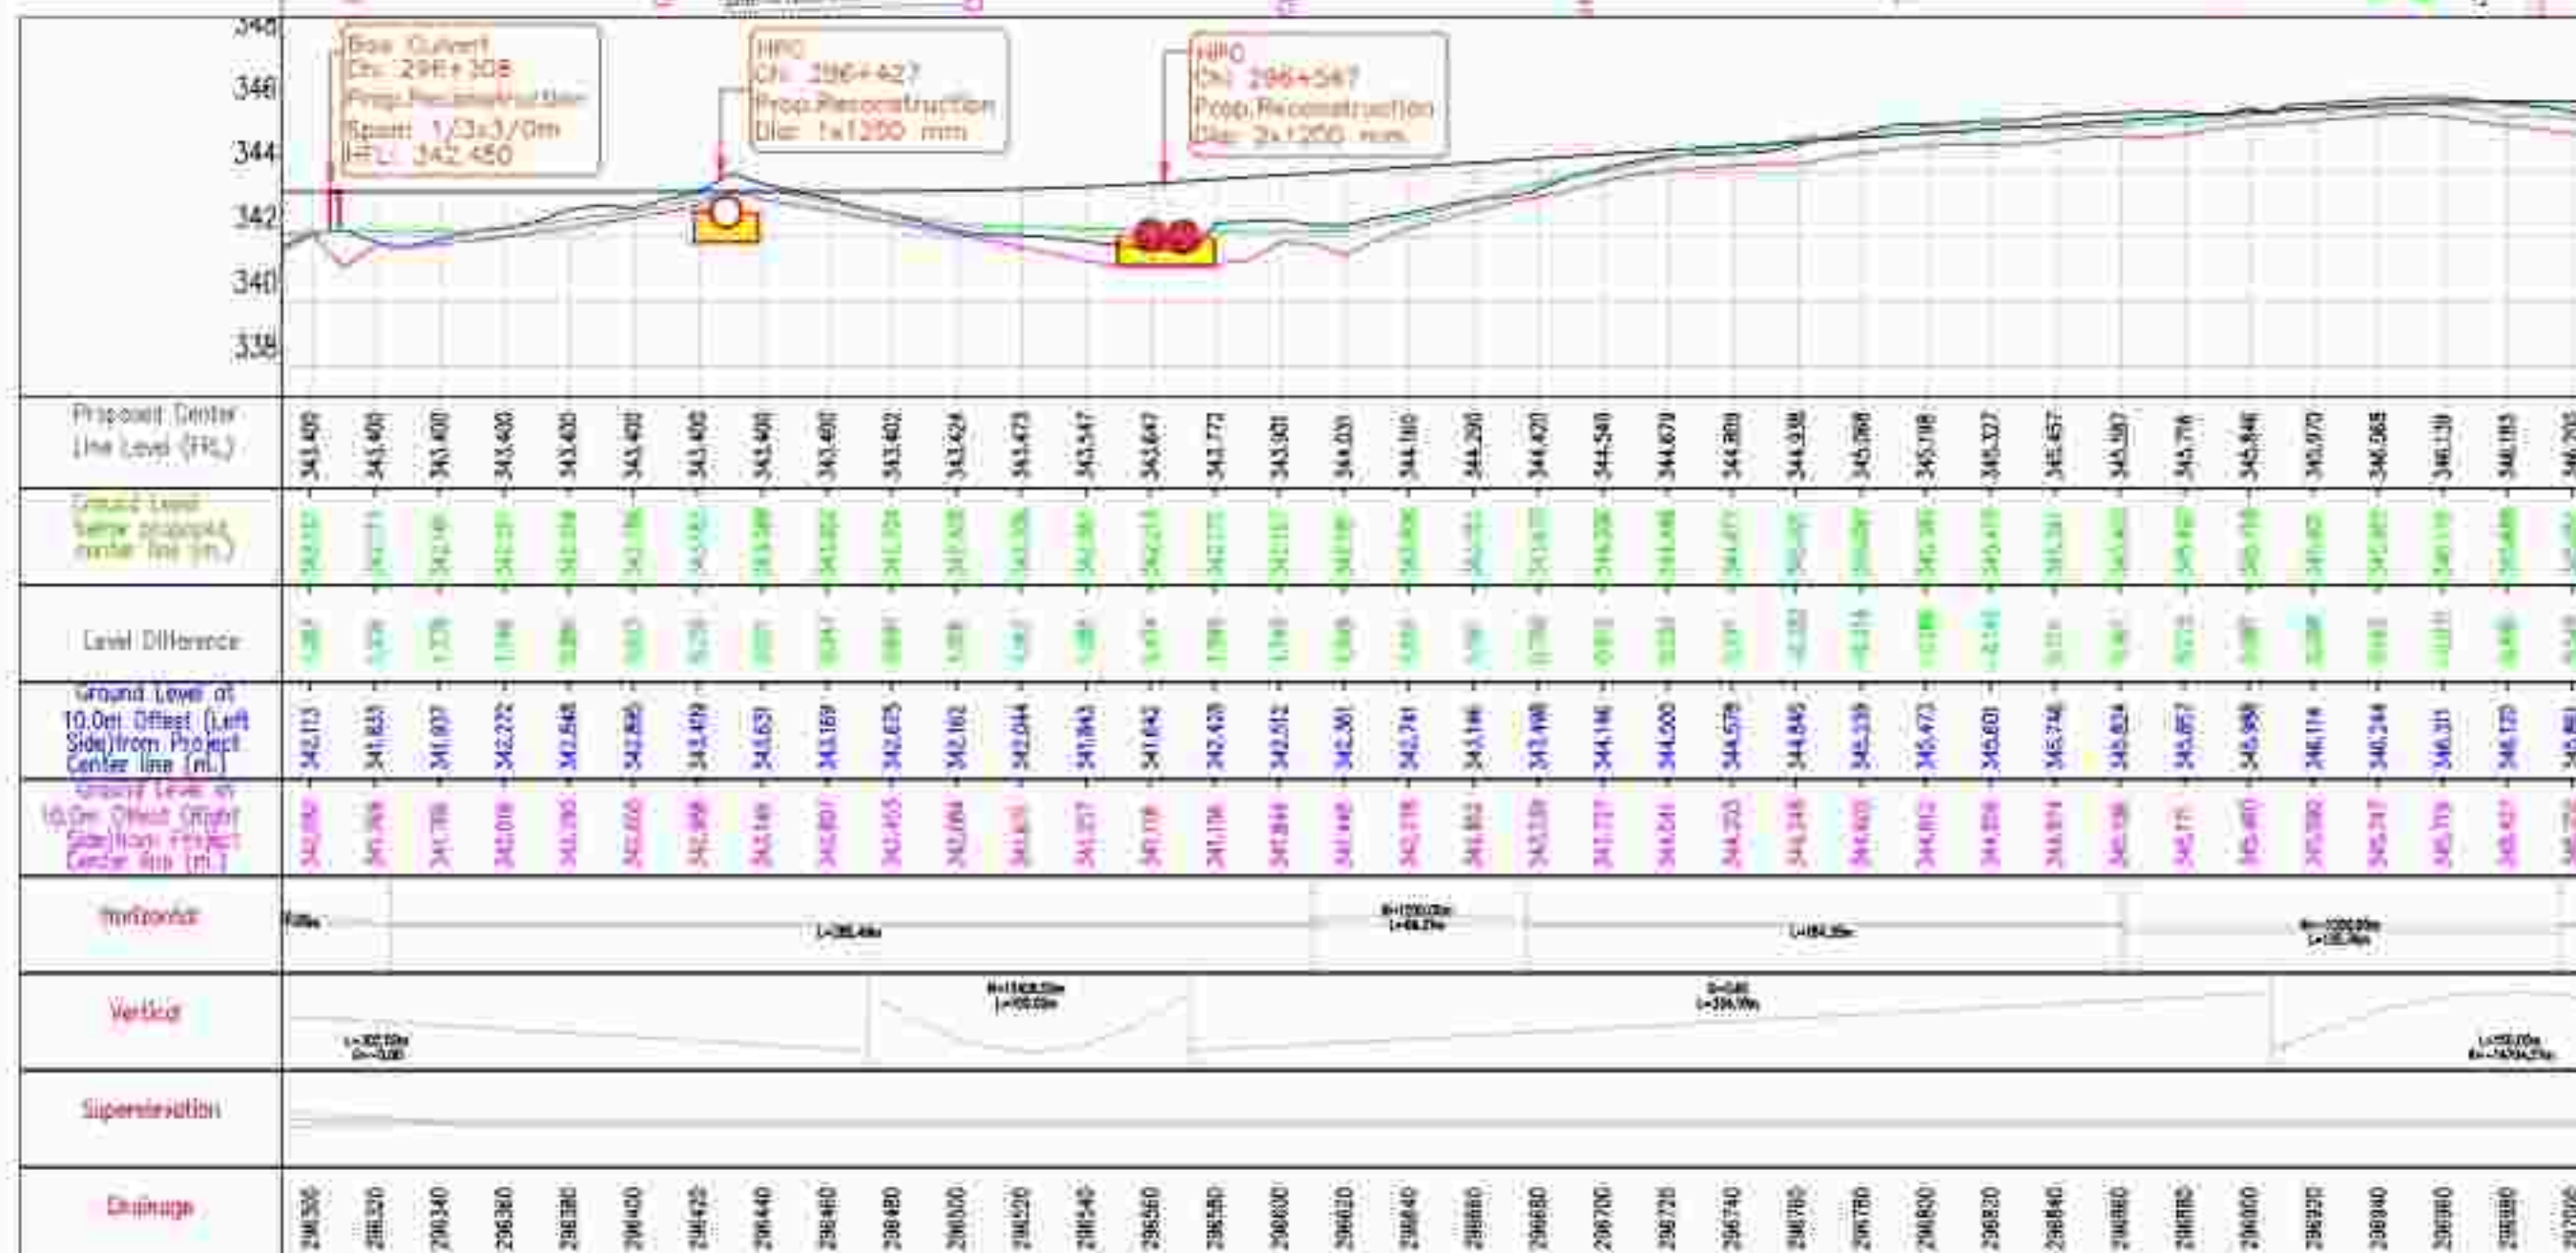

PUBLIC WORKS DEPARTMENT
(National Highway Zone)
Government of Chhattisgarh
Raipur, India, District-Bilaspur



2, E-314, Sukkagari Agraham, Tallanga, Bheem (M.P.) - 491001
Email: sukagari@rediffmail.com

[illegible]

PLAN & PROFILE

FORM NO. 222B (10/1/2008)		PAPER	
Volume	Page	Date	Initials

← KEONCHI

RATANPUR →



NOTES:


1. ALL INFORMATION IN THESE UNCLASSIFIED SPECIES
2. IS PROVIDED AND INTERPRETED AND SHALL BE USED IN ACCORDANCE WITH OTHER RELEVANT DOCUMENTS.

LEGEND:
HORIZONTAL PLAN

STROKE	
FEEL POWER	
FEEL CONTROL LEVER	
FEEL INFLATE VALVE	
FEEL CONTROL CHAMBER	
FEELING FOR	
UPPER STROKE	
FEEL MEMORY & HOLD LEVER	
FEEL MEMORY VALVE	
FEELING FOR (PUSH)	
FEELING FOR	
FEELING	
FEELING	
VERTICAL PROFILE

PLUMBER WORKING LINE	_____
OUTSIDE GROUND LEVEL	_____
GROUND LEFT @ 11 HYPOTH.	_____
GROUND RIGHT @ 11 HYPOTH.	_____

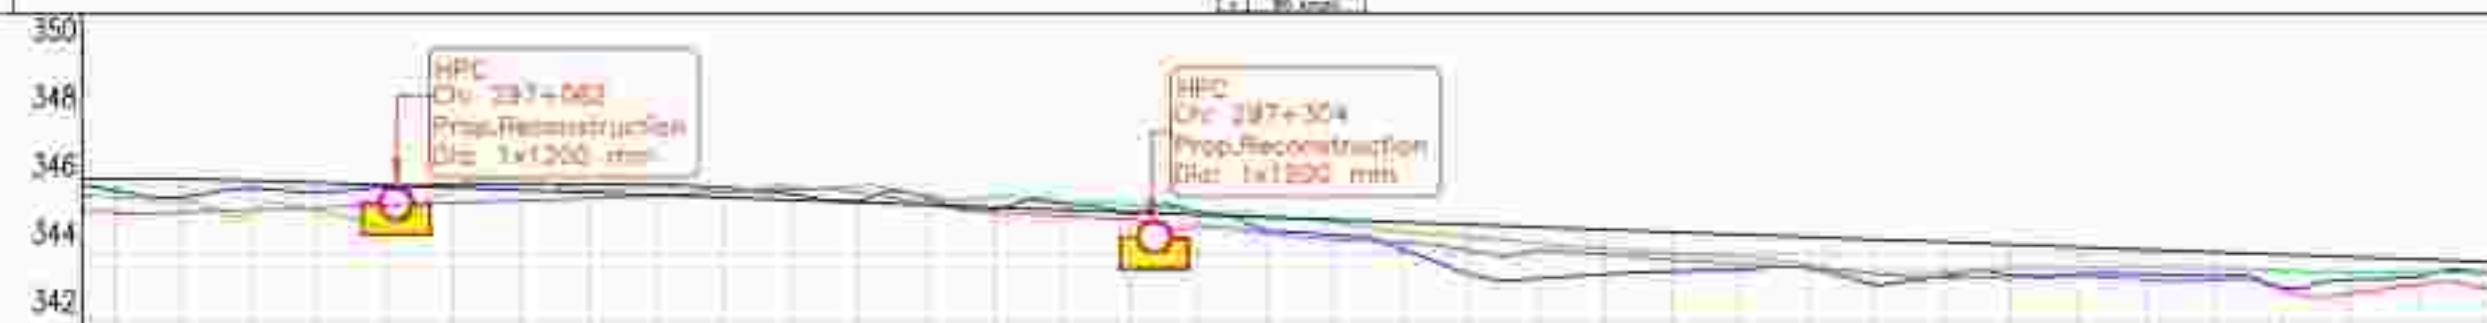[illegible]

PUBLIC WORKS DEPARTMENT
(National Highway Zone)
Government of Chhattisgarh
Raipur, India, District-Bilaspur



CLIMATE-IMPACT ANALYSIS FOR RIVERSIDE COMMUNITY COLLEGE'S CAMPUS GREENHOUSE GAS (GHG) EMISSIONS REPORT OF LIMITED INFORMATION/ANALYSIS OF EMISSIONS

100%
 90%
 80%
 70%
 60%
 50%
 40%
 30%
 20%
 10%
 0%

MEAN & PROFILE

[illegible]

← KEONCHI

RATANPUR →

NOTES:


1. ALL LEVELS ARE IN METERS UNLESS OTHERWISE SPECIFIED.
2. ALL DIMENSIONS ARE IN METERS UNLESS OTHERWISE SPECIFIED AND SHALL BE READ IN CONJUNCTION WITH OTHER RELEVANT DRAWINGS.

LEGEND: HORIZONTAL PLAN

STONE	
PRO. ROW	
PRO. CENTRE LINE	
PRO. ROAD WAY	
PRO. CARRIAGEWAY	
EXISTING CH	
UPC STONE	
PA BRIDGE & CULVERT	
Substructure	
EXISTING DRAIN	
BRACING	
TRUCK	
WIDE PLANT	
WELL	
TRAP-2	
ELECTRIC POLE	
TRANSFORMER	
HT TOWER	
TELEPHONE POLE	
WATER SUPPLY PIPE LINE	
DRIVE	


VERTICAL PROFILE

PROPOSED LOWEST LINE	
EXISTING GROUND LEVEL	
GROUND LEFT & RIGHT	
GROUND RIGHT & LEFT	

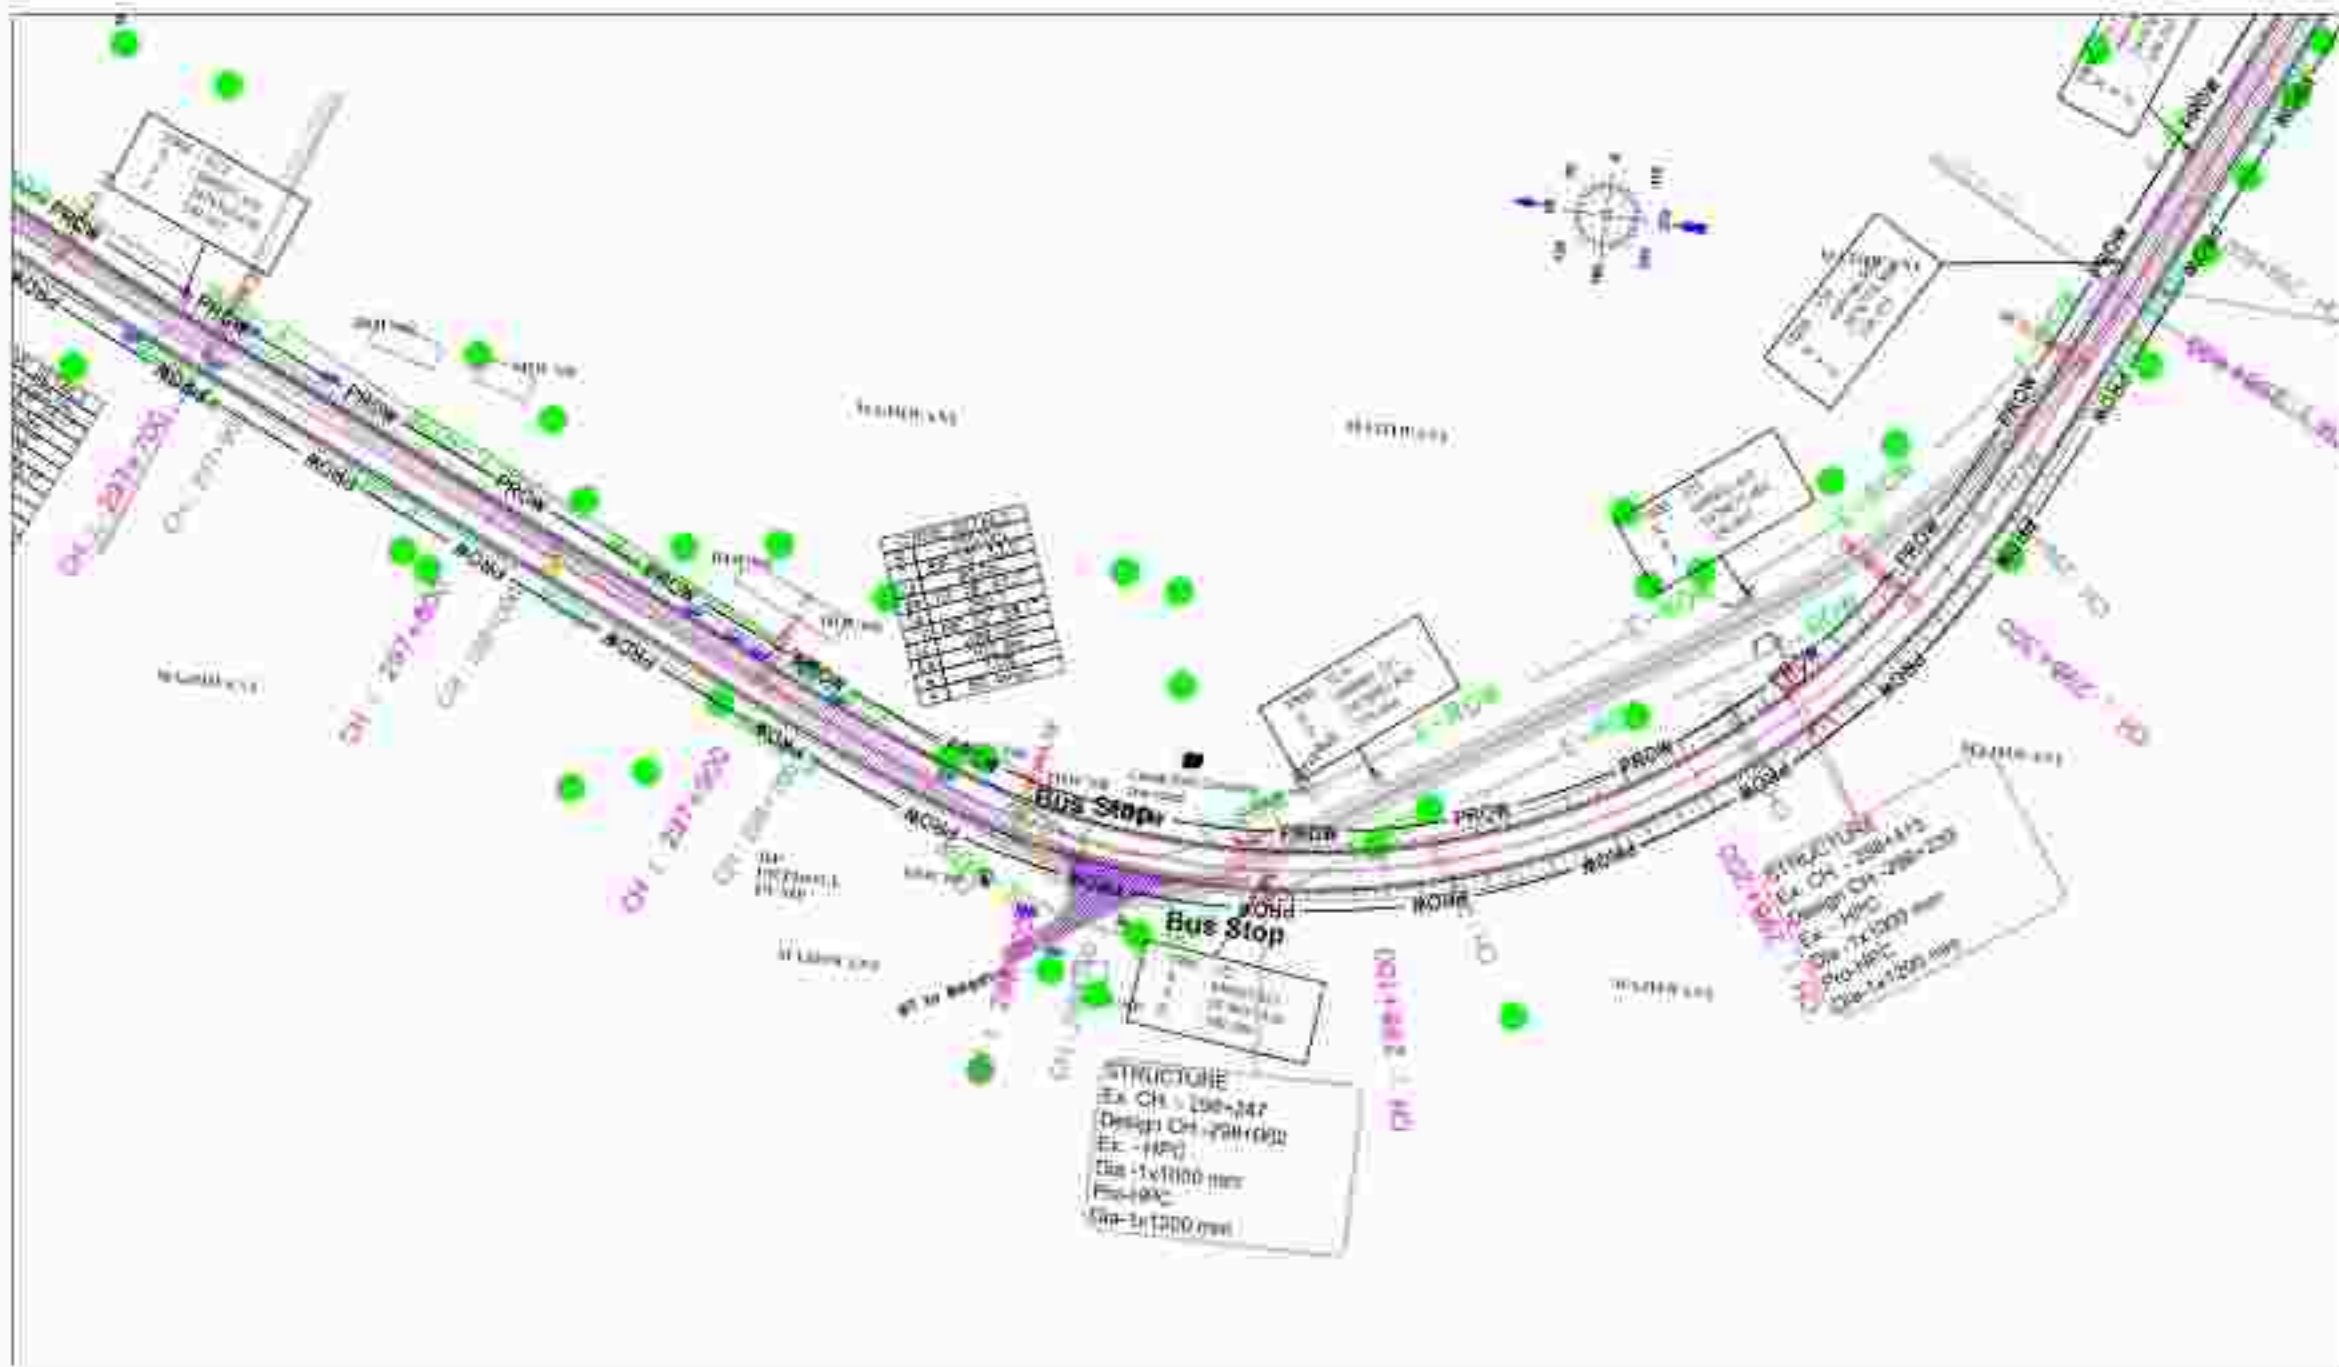

← KEONCHI

RATANPUR—

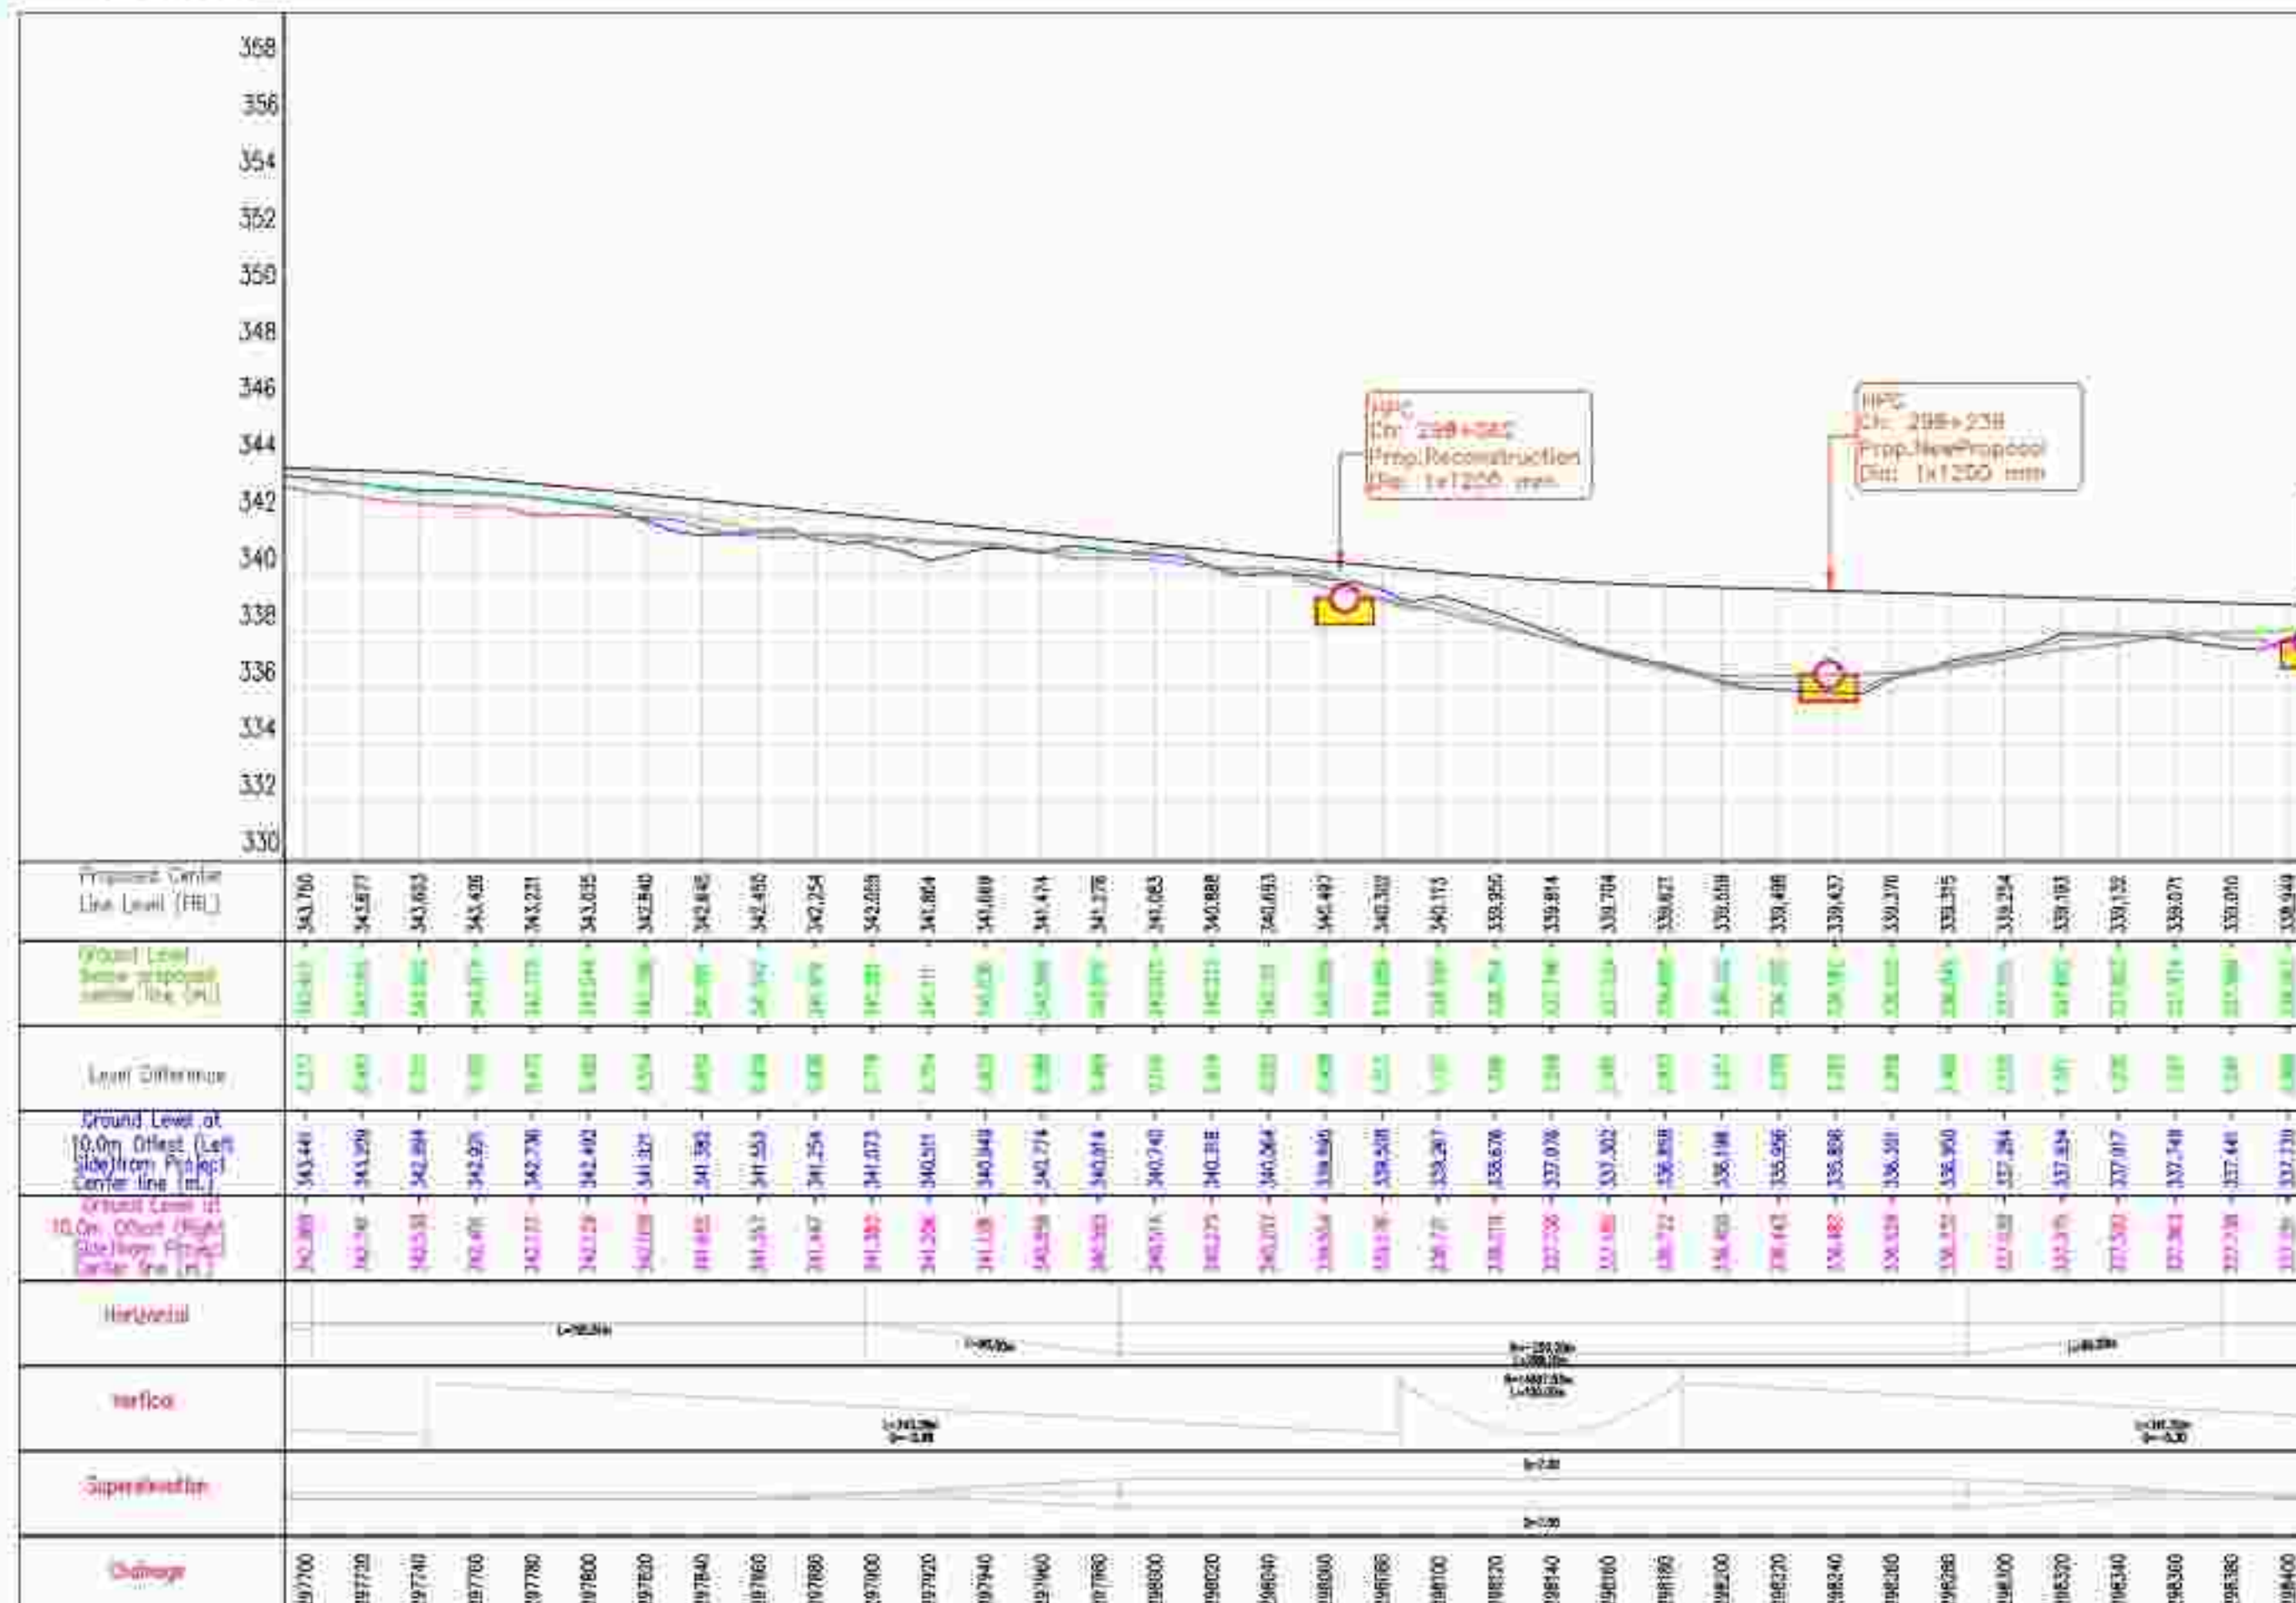

NOTES:

1. ALL ITEMS ARE IN BEST AVAILABLE CONDITION
2. ALL CHANGES AND IMPROVEMENTS SHALL BE MADE IN CONFORMANCE WITH APPROPRIATE STANDARDS

LEGEND:
HORIZONTAL PLAN

ETOWA	
PRC ROW	
PRC CONTROL LAMP	
PRC ROW-400	
PRC Control Console	
Electrolytic Cell	
UPC ROW	
2x Recovery & 1x L&P	
2x Recovery unit	
2x HMG (P&W)	
Reactor	
TRAC	
ROSE FLIGHT	
WCL	
TRAP-2	
ELECTRIC ROW	
Threat Radar	
HT TOWER	
RESEARCH FLIGHT	
WATER SUPPLY FEE LINE	
CRASH	

VERTICAL PROFILE

PROPOSED LINE	
EXISTING GROUND LINE	
GROWN LEFT @ 15 M FROM CL	
GROWN RIGHT @ 15 M FROM CL	

PUBLIC WORKS DEPARTMENT
(National Highway Zone)
Government of Chhattisgarh
Raipur, India, District-Bilaspur



2, E-371A, Sukkageri Agraham, Talangudi, Bhadrachalam (M.P.) - 431014
Email: sukadham@gmail.com; sukadham@yahoo.co.in

COMPANY OFFICE: 100 WEST WASHINGTON, SUITE 100, CHICAGO, ILLINOIS 60601
 TELEPHONE: (312) 467-1000
 FAX: (312) 467-1001
 E-MAIL: info@hewlett.com
 WWW: www.hewlett.com

PLAN & PROFILE


0.000

FORM NO. 223		MAY 1962 EDITION	
DATE: 10-1-68		PAPER	
PLANT	ENGINE	APPROVE	REMARKS

2. All drawings and specifications shall be from a recognized authority.


STOPS	
FREE FLOW	
FREE COUNTER LAMP	
FREE (2nd) LANE	
FREE Counter/Decoder	
Expiring Fee	
UPD. STOPS	
2x MEMORY & 1x LAMP	
2x Memory gate	
2x (2nd) LANE	
2x (2nd) LANE	
POLYMER LINING LINE	_____
EXISTING GROUND LEVEL	_____
GROUND LEVEL @ 1/4" H FROM CL	_____
GROUND LEVEL @ 1/8" H FROM CL	_____

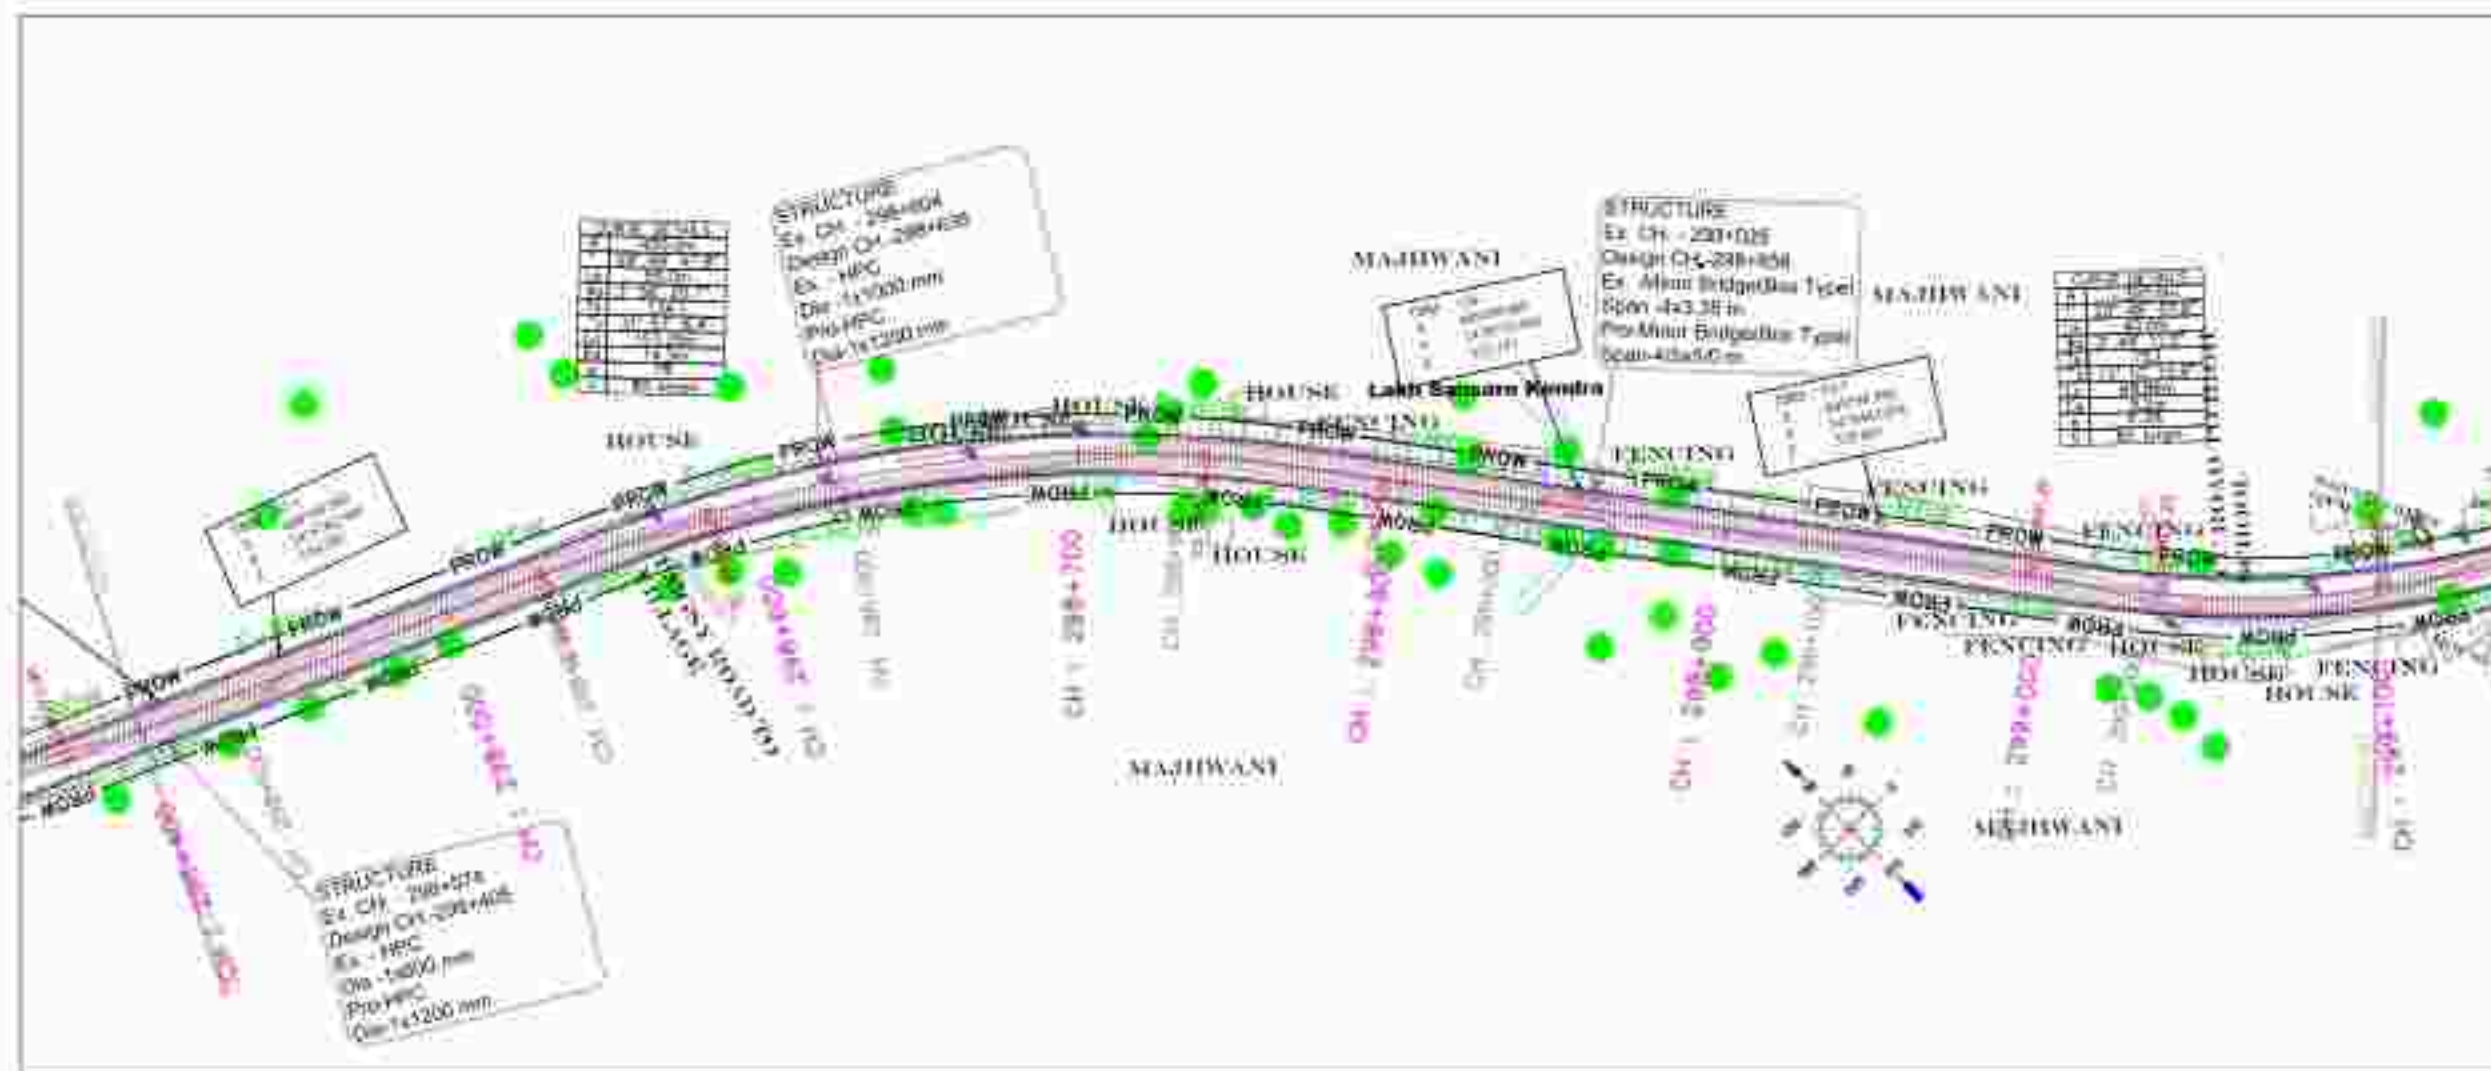[illegible]

← KEONCHI

RATANPUR—

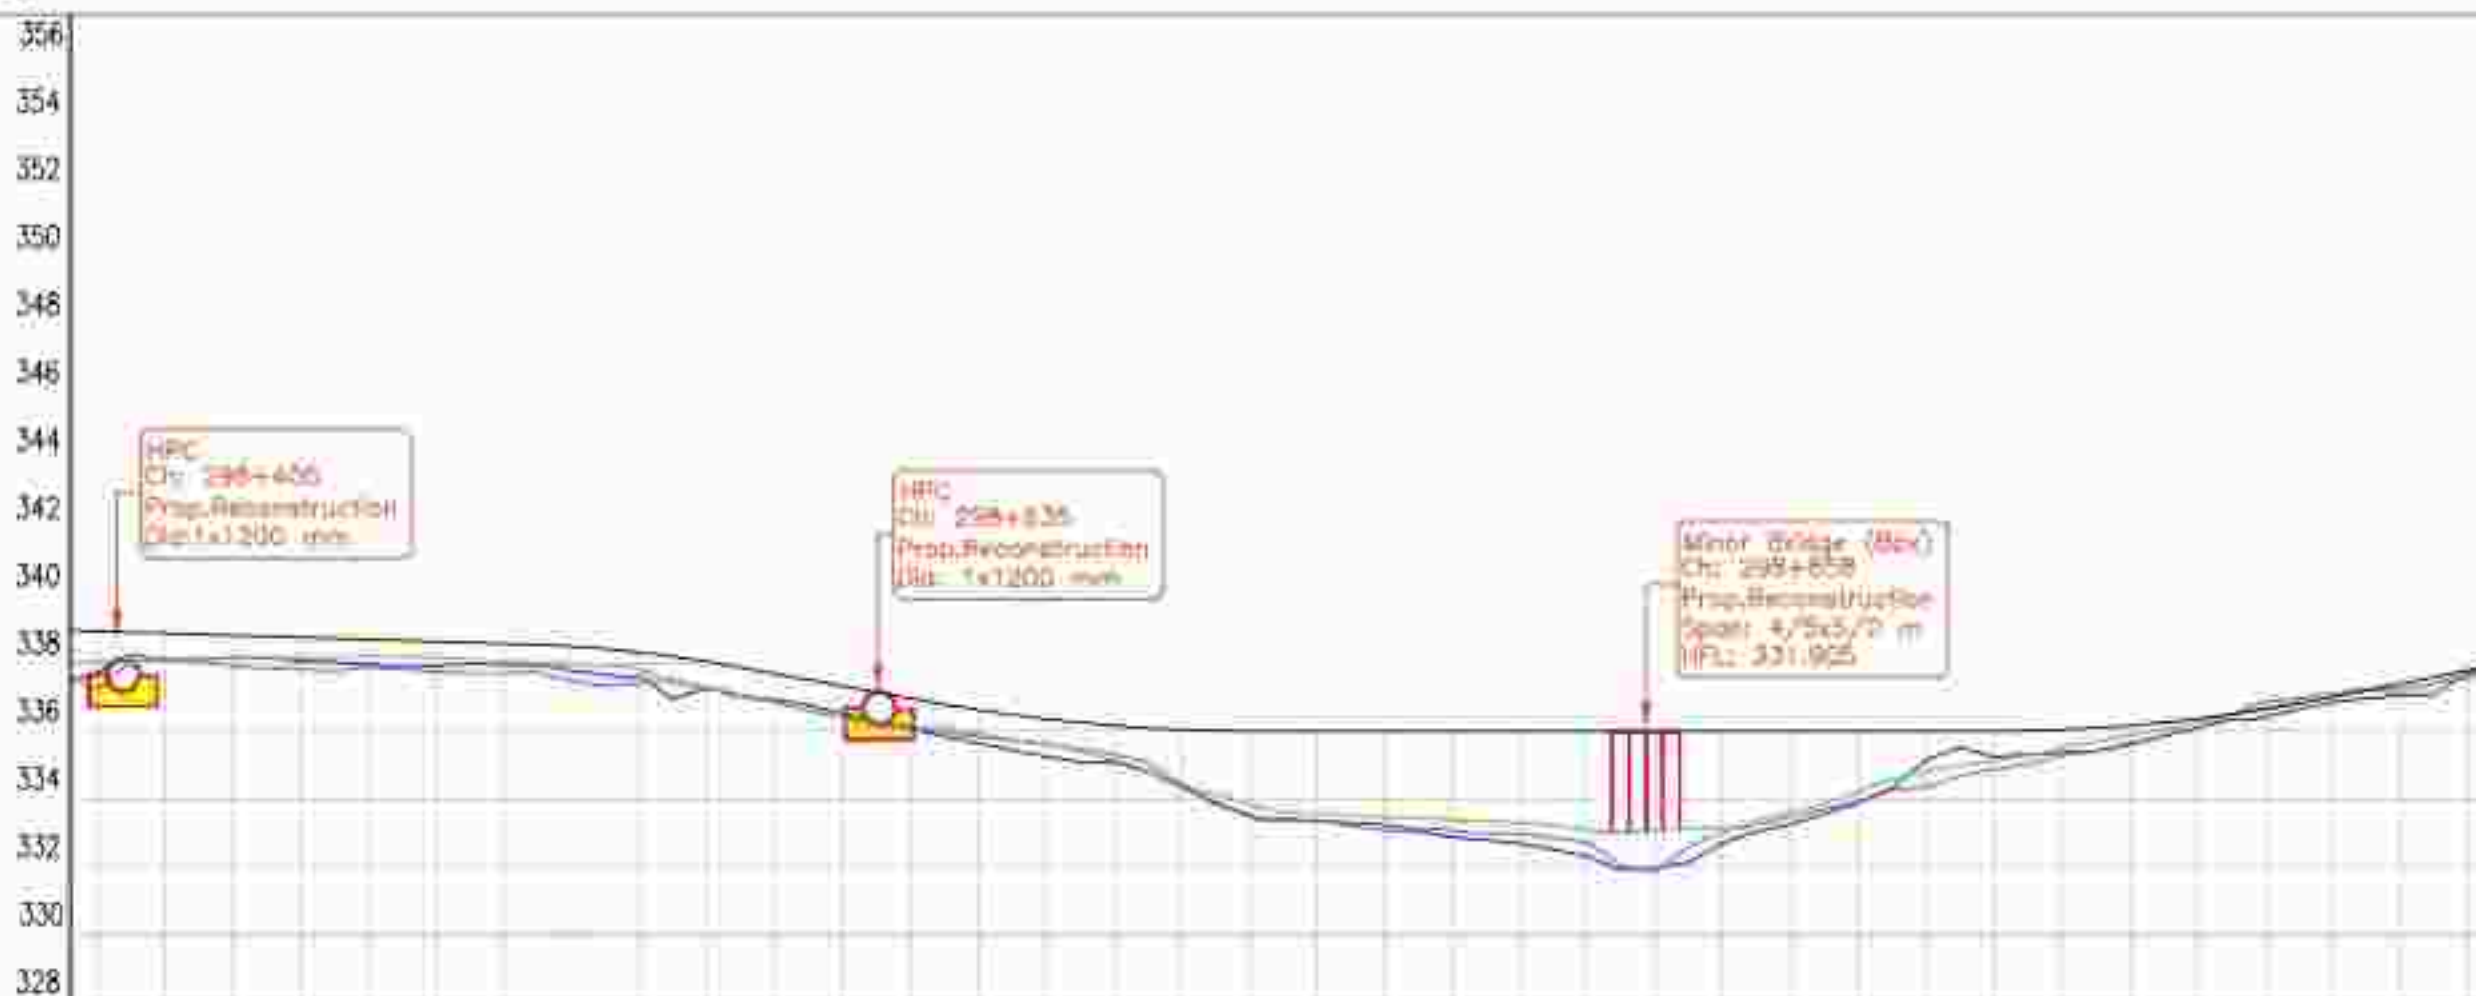

NOTES:

2. ALL CHANGES AND INTERPOLATIONS SHALL BE MADE IN CONFORMANCE WITH OTHER RELEVANT STANDARDS.

LEGEND:
HORIZONTAL PLAN

STROM	
PHASE	
PHASE CURRENT	
PHASE CURRENT	
VERTICAL PROFILE

POLYMER LINING	_____
EXISTING GROUND LEVEL	_____
GROUND LEVEL @ 15 M FROM CL	_____
GROUND LEVEL @ 15 M FROM CL	_____

Choirage	Super Elevation	Vertical	Horizontal	Ground Level at 10.0m Offset (Left Side) from Project Center Line (m.)	Level Difference	Proposed Center Line Level (m.)
208400	0+280			337.338	0.000	338.040
208420	0+400			338.098	0.000	338.888
208440				338.767	0.000	338.827
208460				337.307	0.000	338.766
208480				337.975	0.000	338.705
208500				337.707	0.000	338.644
208520				337.943	0.000	338.583
208540				337.776	0.000	338.522
208560				337.630	0.000	338.438
208580				337.270	0.000	338.062
208600				336.820	0.000	337.604
208620				336.327	0.000	337.130
208640				336.070	0.000	336.965
208660				336.641	0.000	336.628
208680				336.047	0.000	336.370
208700				335.687	0.000	336.185
208720				334.317	0.000	336.044
208740				333.917	0.000	335.900
208760				333.307	0.000	335.690
208780				333.270	0.000	335.695
208800				333.868	0.000	335.696
208820				333.662	0.000	335.695
208840				333.200	0.000	335.686
208860				333.065	0.000	335.690
208880				332.717	0.000	335.695
208900				331.226	0.000	335.690
208920				331.888	0.000	335.695
208940				331.131	0.000	335.695
208960				330.243	0.000	335.690
208980				330.389	0.000	336.030
209000				330.608	0.000	336.163
209020				330.094	0.000	336.365
209040				330.420	0.000	336.646
209060				330.607	0.000	337.007
209080				337.063	0.000	337.402
209100				337.759	0.000	337.793



PUBLIC WORKS DEPARTMENT
(National Highway Zone)
Government of Chhattisgarh
Raipur, India, District-Bilaspur



2, E-371A, Sukkager Agalment, Tallage, Bhawal (M.P.) - 44203
Email: shakti@shaktiindia.com

1. The following information is for the purpose of providing a general overview of the information contained in the report and is not intended to be a substitute for the full report. The information is provided for the purpose of providing a general overview of the information contained in the report and is not intended to be a substitute for the full report.

GENERAL = 0.000

PLAN & PROFILE

[illegible]

FORM NO. 222		FAPERA	
NAME	EDUCATION	ADDRESS	TELEPHONE

← KEONCHI

RATANPUR →

NOTES:


1. ALL LEVELS ARE IN METERS UNLESS OTHERWISE SPECIFIED.
2. ALL DIMENSIONS ARE IN METERS AND SHALL BE READ IN CONJUNCTION WITH OTHER RELEVANT DRAWINGS.

LEGEND: HORIZONTAL PLAN

STATION	
PRO. ROW	
PRO. CENTRE LINE	
PRO. ROAD MARK	
PRO. COMMUNICATION	
EXISTING CH	
UPC STAKE	
PA BRIDGE & CULVERT	
Subsidence pit	
EXISTING DRAIN	
BRACING	
TRUCK	
WIDE PLANT	
WELL	
TRAP	
ELECTRIC POLE	
TRANSFORMER	
HT TOWER	
TELEPHONE POLE	
WATER SUPPLY PIPE LINE	
Drain	

VERTICAL PROFILE

PROPOSED LOWEST LINE	
EXISTING GROUND LEVEL	
DOWN SLOPE	
UP SLOPE	
GROUND FILL	
GROUND CUT	

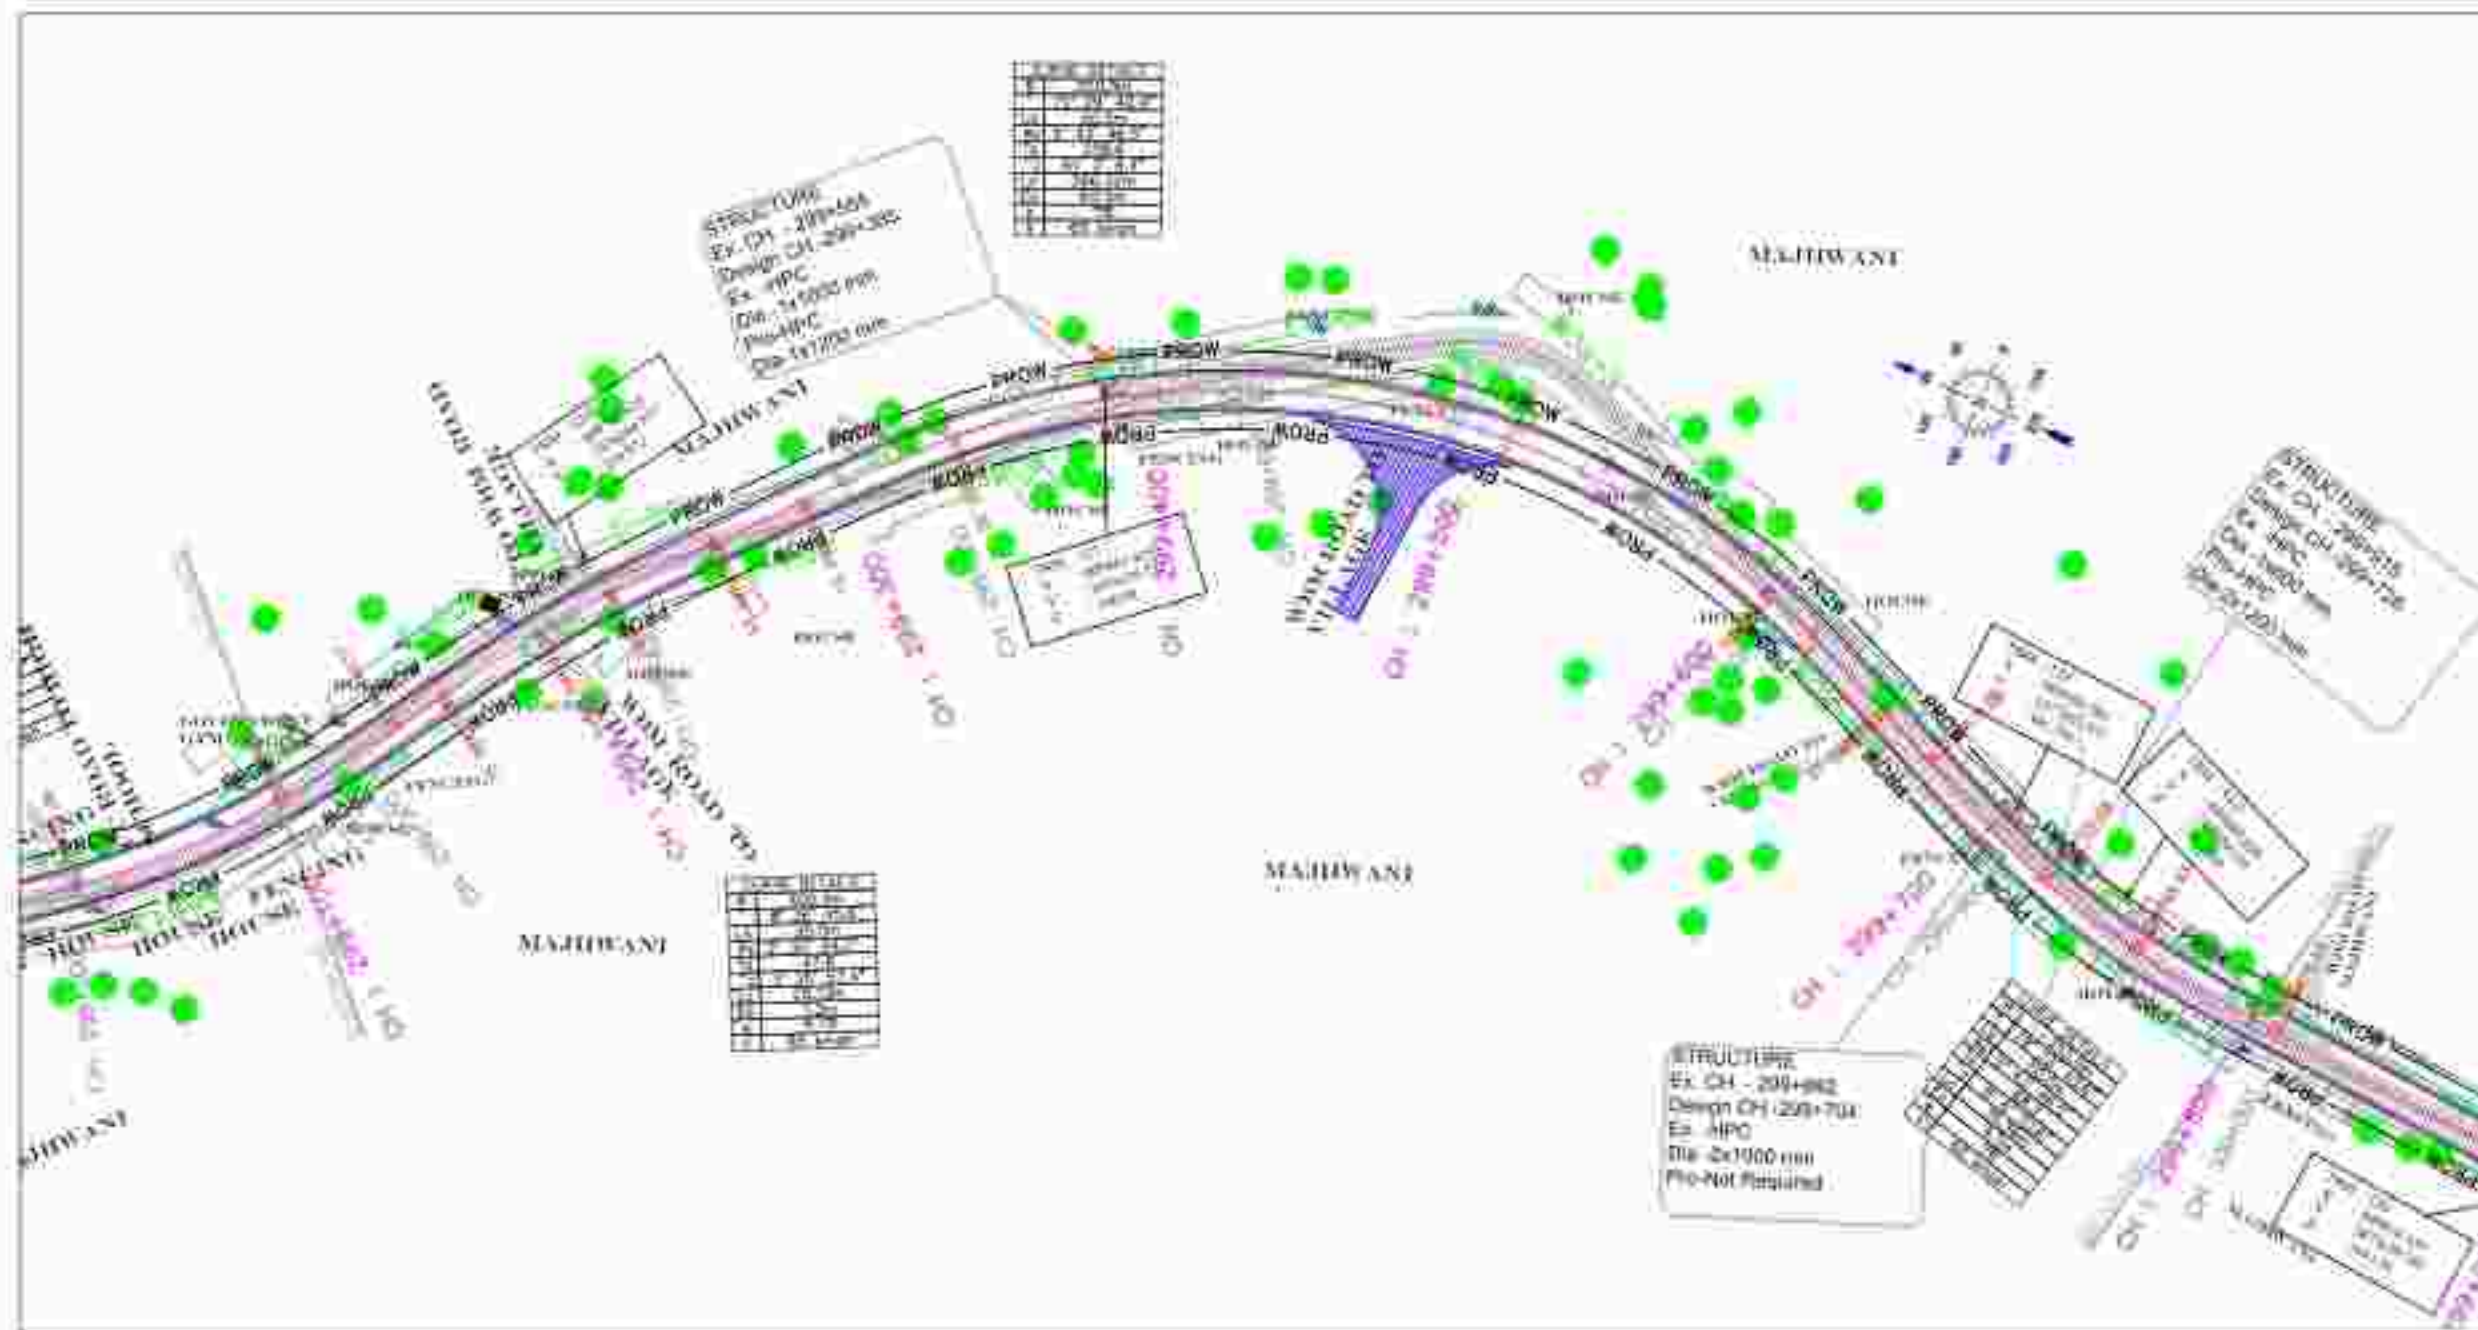

PUBLIC WORKS DEPARTMENT
(National Highway Zone)
Government of Chattisgarh
Raipur, India, District-Bilaspur

DESIGNER'S UNIT
Chattisgarh Highway Development Corporation Ltd.
P.O. Bilaspur, Bilaspur, Jharkhand, India
F-2, E-8/11A, Sukhagay Apartments, Tillaiga, Bilaspur (M.P.) - 492015
Email - gdlalme@rediffmail.com


PROJECT
CONSTRUCTION OF ROAD AND BRIDGE WORKS INCLUDING PROVISION OF OTHER PROJECT WORKS OF VARIOUS TYPES AND NATURE OF WORKS
UNDER THE SUPERVISION OF REGIONAL ROAD WORKS AND BRIDGE WORKS
OFFICE, RAIPUR, CHHATTISGARH, INDIA. (RAIPUR REGIONAL ROAD WORKS
AND BRIDGE WORKS OFFICE, RAIPUR, CHHATTISGARH, INDIA.)

SCALE
HORIZONTAL - 1:2000
VERTICAL - 1:200

FILE
PLAN & PROFILE
R.N.

DATE 12/05/2019
NO. 12/05/2019
DATE 12/05/2019
NO. 12/05/2019

209+100 Km TO 209+800 Km

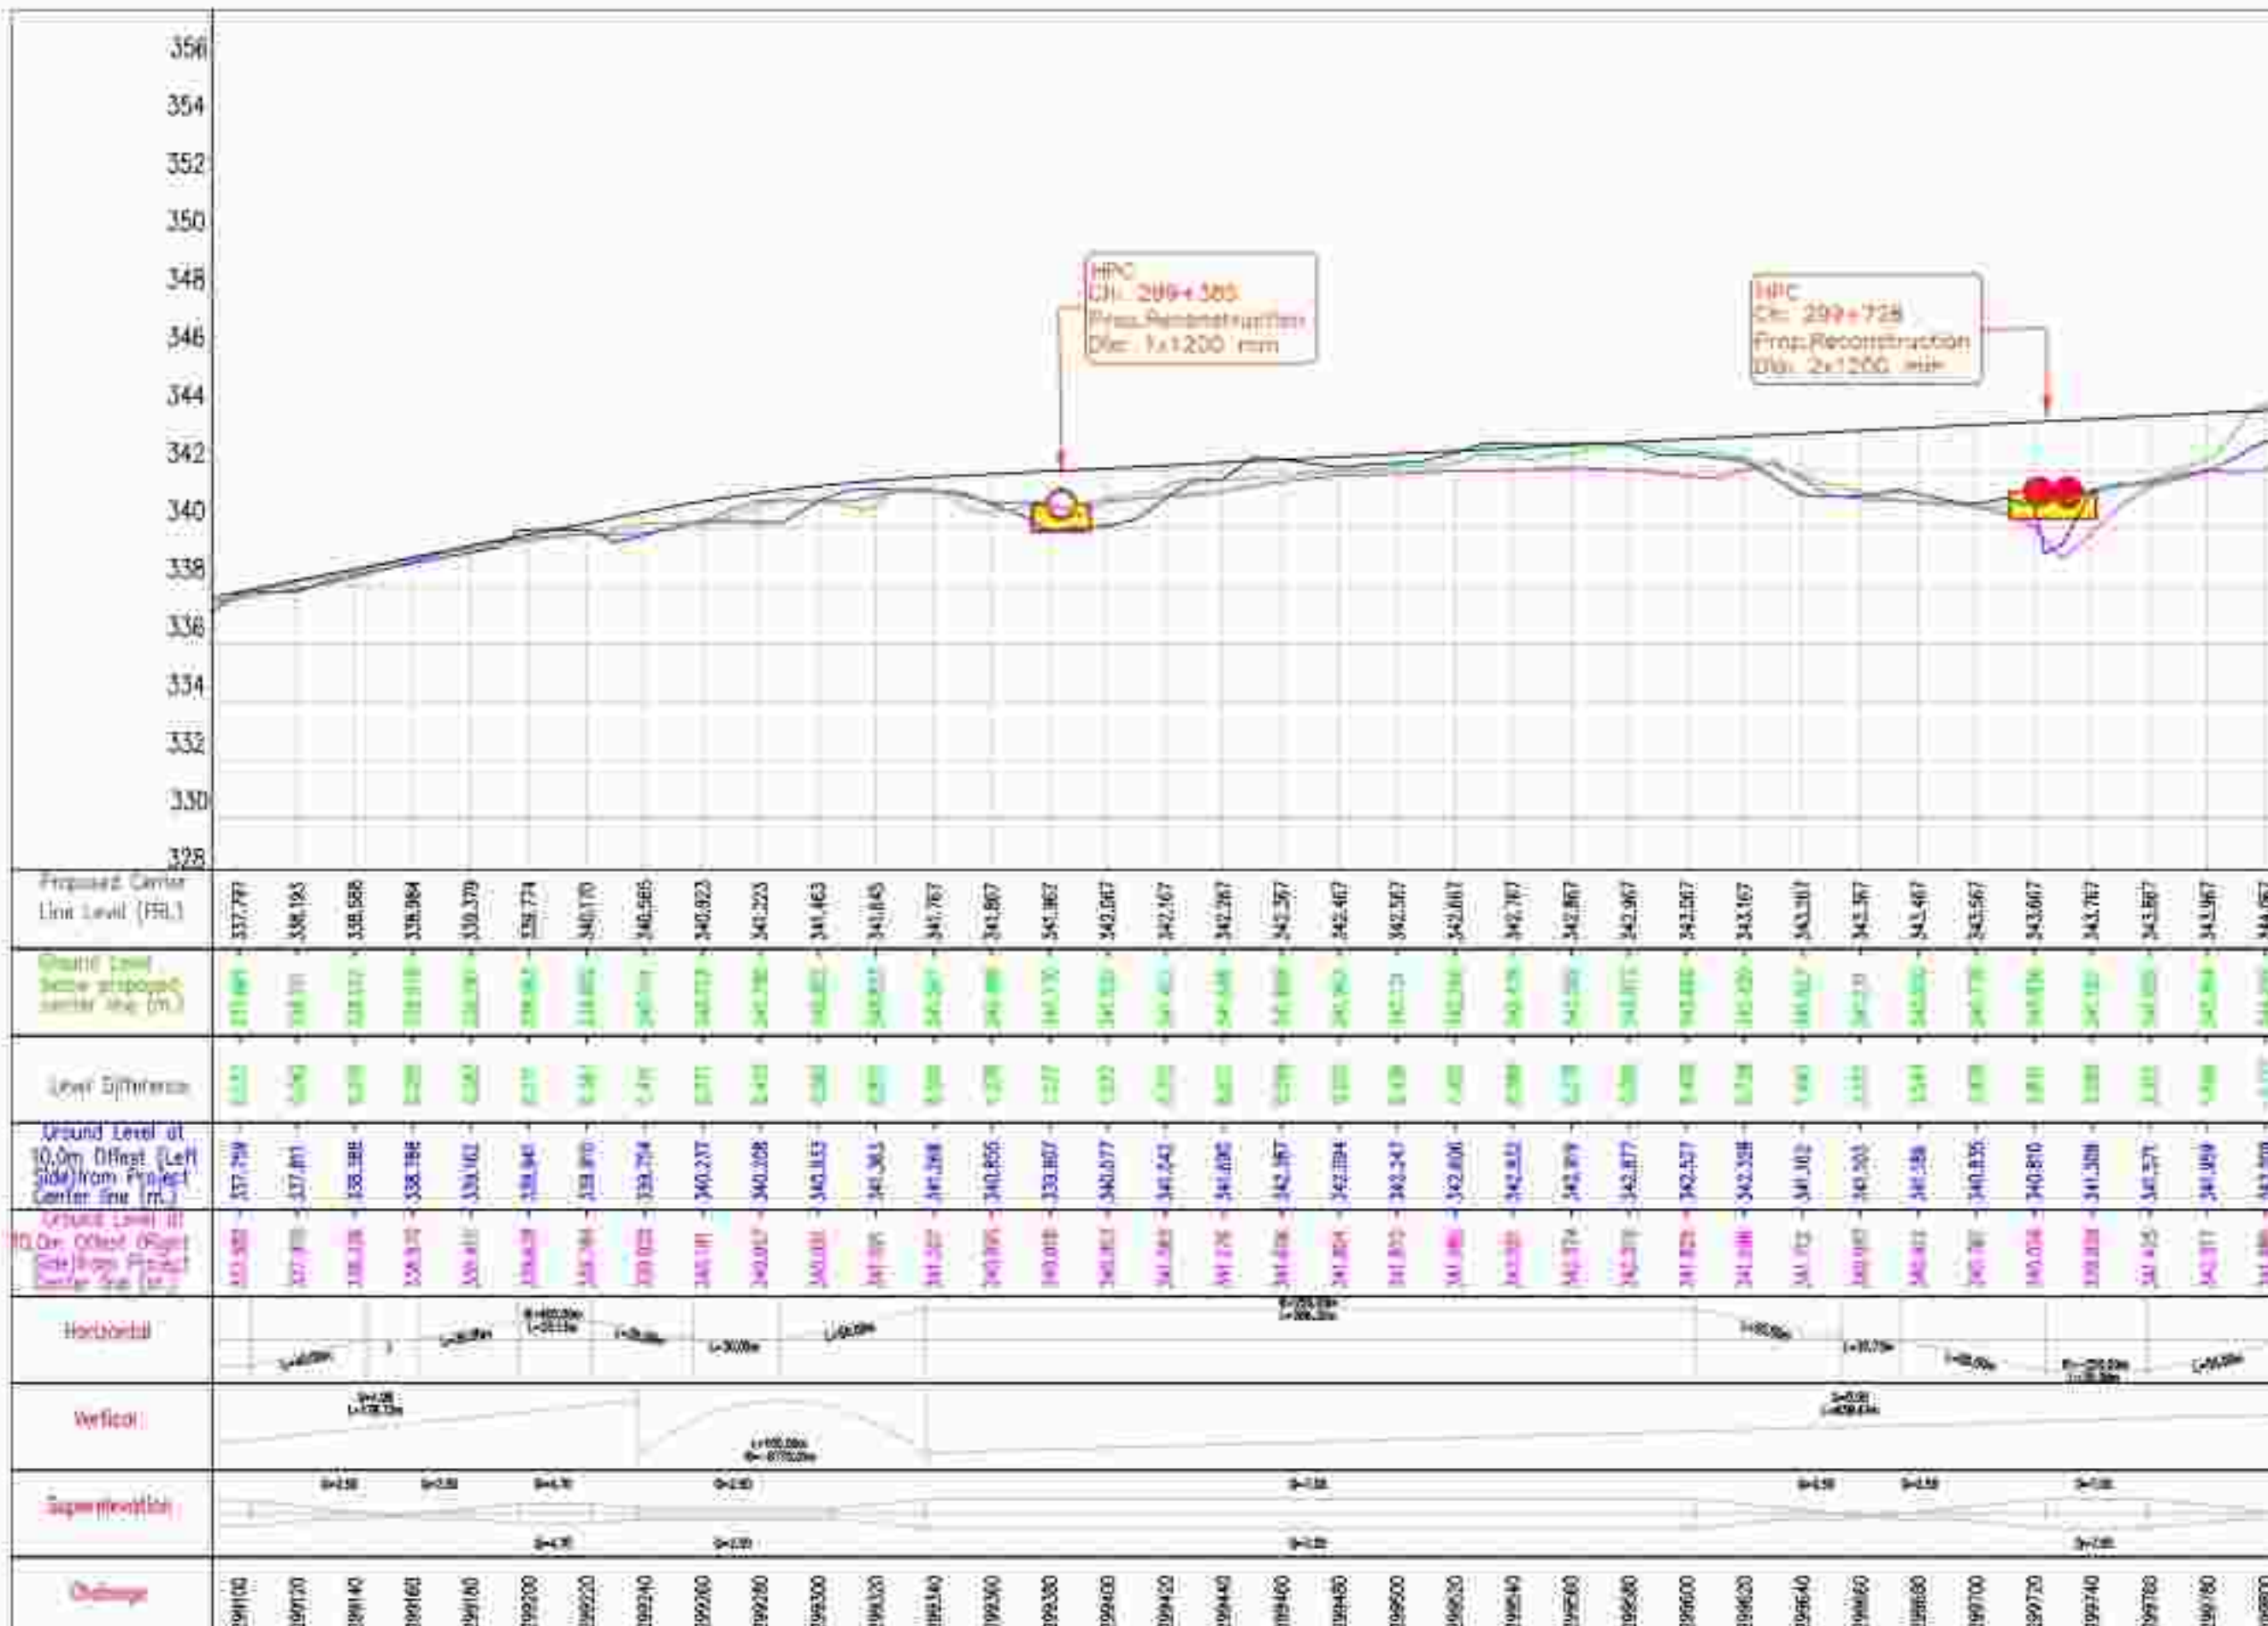

NOTES:
1. ALL LEVELS ARE IN METERS UNLESS OTHERWISE SPECIFIED.
2. ALL DRAINAGES AND UTILITY LINES AND SPALLS SHALL BE IN CONFORMANCE WITH OTHER RELEVANT DRAWINGS.

LEGEND:
HORIZONTAL PLAN

ROAD	
PRO. ROAD	
PRO. CENTER LINE	
PRO. ROAD WIDE	
PRO. CROSSING	
EXISTING C/L	
UPC STAKE	
2x BRIDGE & GULLY	
2x BRIDGE WIDE	
2x BRIDGE CROSS	
BRIDGE	
TRUCK	
WIDE PLANT	
WELL	
TRAP	
ELECTRIC POLE	
TRANSFORMER	
HT TOWER	
TELEPHONE POLE	
WATER SUPPLY PIPE LINE	
DRAIN	

VERTICAL PROFILE

PROPOSED CENTER LINE	
EXISTING GROUND LEVEL	
GROUNDWATER	
GROUNDWATER	
GROUNDWATER	

299100	299120	299140	299160	299180	299200	299220	299240	299260	299280	299300	299320	299340	299360	299380	299400	299420	299440	299460	299480	299500	299520	299540	299560	299580	299600	299620	299640	299660	299680	299700	299720	299740	299760	299780	299800
--------	--------	

PUBLIC WORKS DEPARTMENT
(National Highway Zone)
Government of Chattisgarh
Raipur, India, District-Bilaspur

CHHATTISGARH STATE ROAD DEVELOPMENT CORPORATION
P.O. Box 111, Bhubaneswar, Odisha, India
E-mail: gsdcorp@rediffmail.com

CONSTRUCTION OF ROAD PROJECTS INCLUDING PROVISION OF VARIOUS PROJECTS OF VARIOUS TYPES AND SPECIFICATIONS OF WORKS
DESIGNED AND CONSTRUCTED BY THE CORPORATION
FOR THE GOVERNMENT OF CHHATTISGARH
RAIPUR, INDIA


PLAN & PROFILE
250+100 M TO 250+500 M


PAPER NO. 1/2020
DATE 10/01/2020
SCALE 1:1000
PROJECT 250+100 M TO 250+500 M

2. All drawings and specifications shall be from a recognized authority.

STOPS	
FREE FLOW	
FREE COUNTER LAMP	
FREE (1000) 000	
FREE Counter/Decoder	
Encoder/Box	
UP: STOP	
2x MEMORY & 1x LAMP	
2x Memory unit	
2x (1000) 0000	
Decoder	
TYPE	
FREE FLOW	
000	
TYPE 2	
ELECTRIC FLOW	
Decoder/Encoder	
HT. TOWER	
Decoder/Encoder	
WATER SUPPLY FEE	
TYPE	

POLE LINE	
EXISTING GROUND LINE	
GROUND LEFT IS 11 FT FROM CL	
GROUND RIGHT IS 11 FT FROM CL	

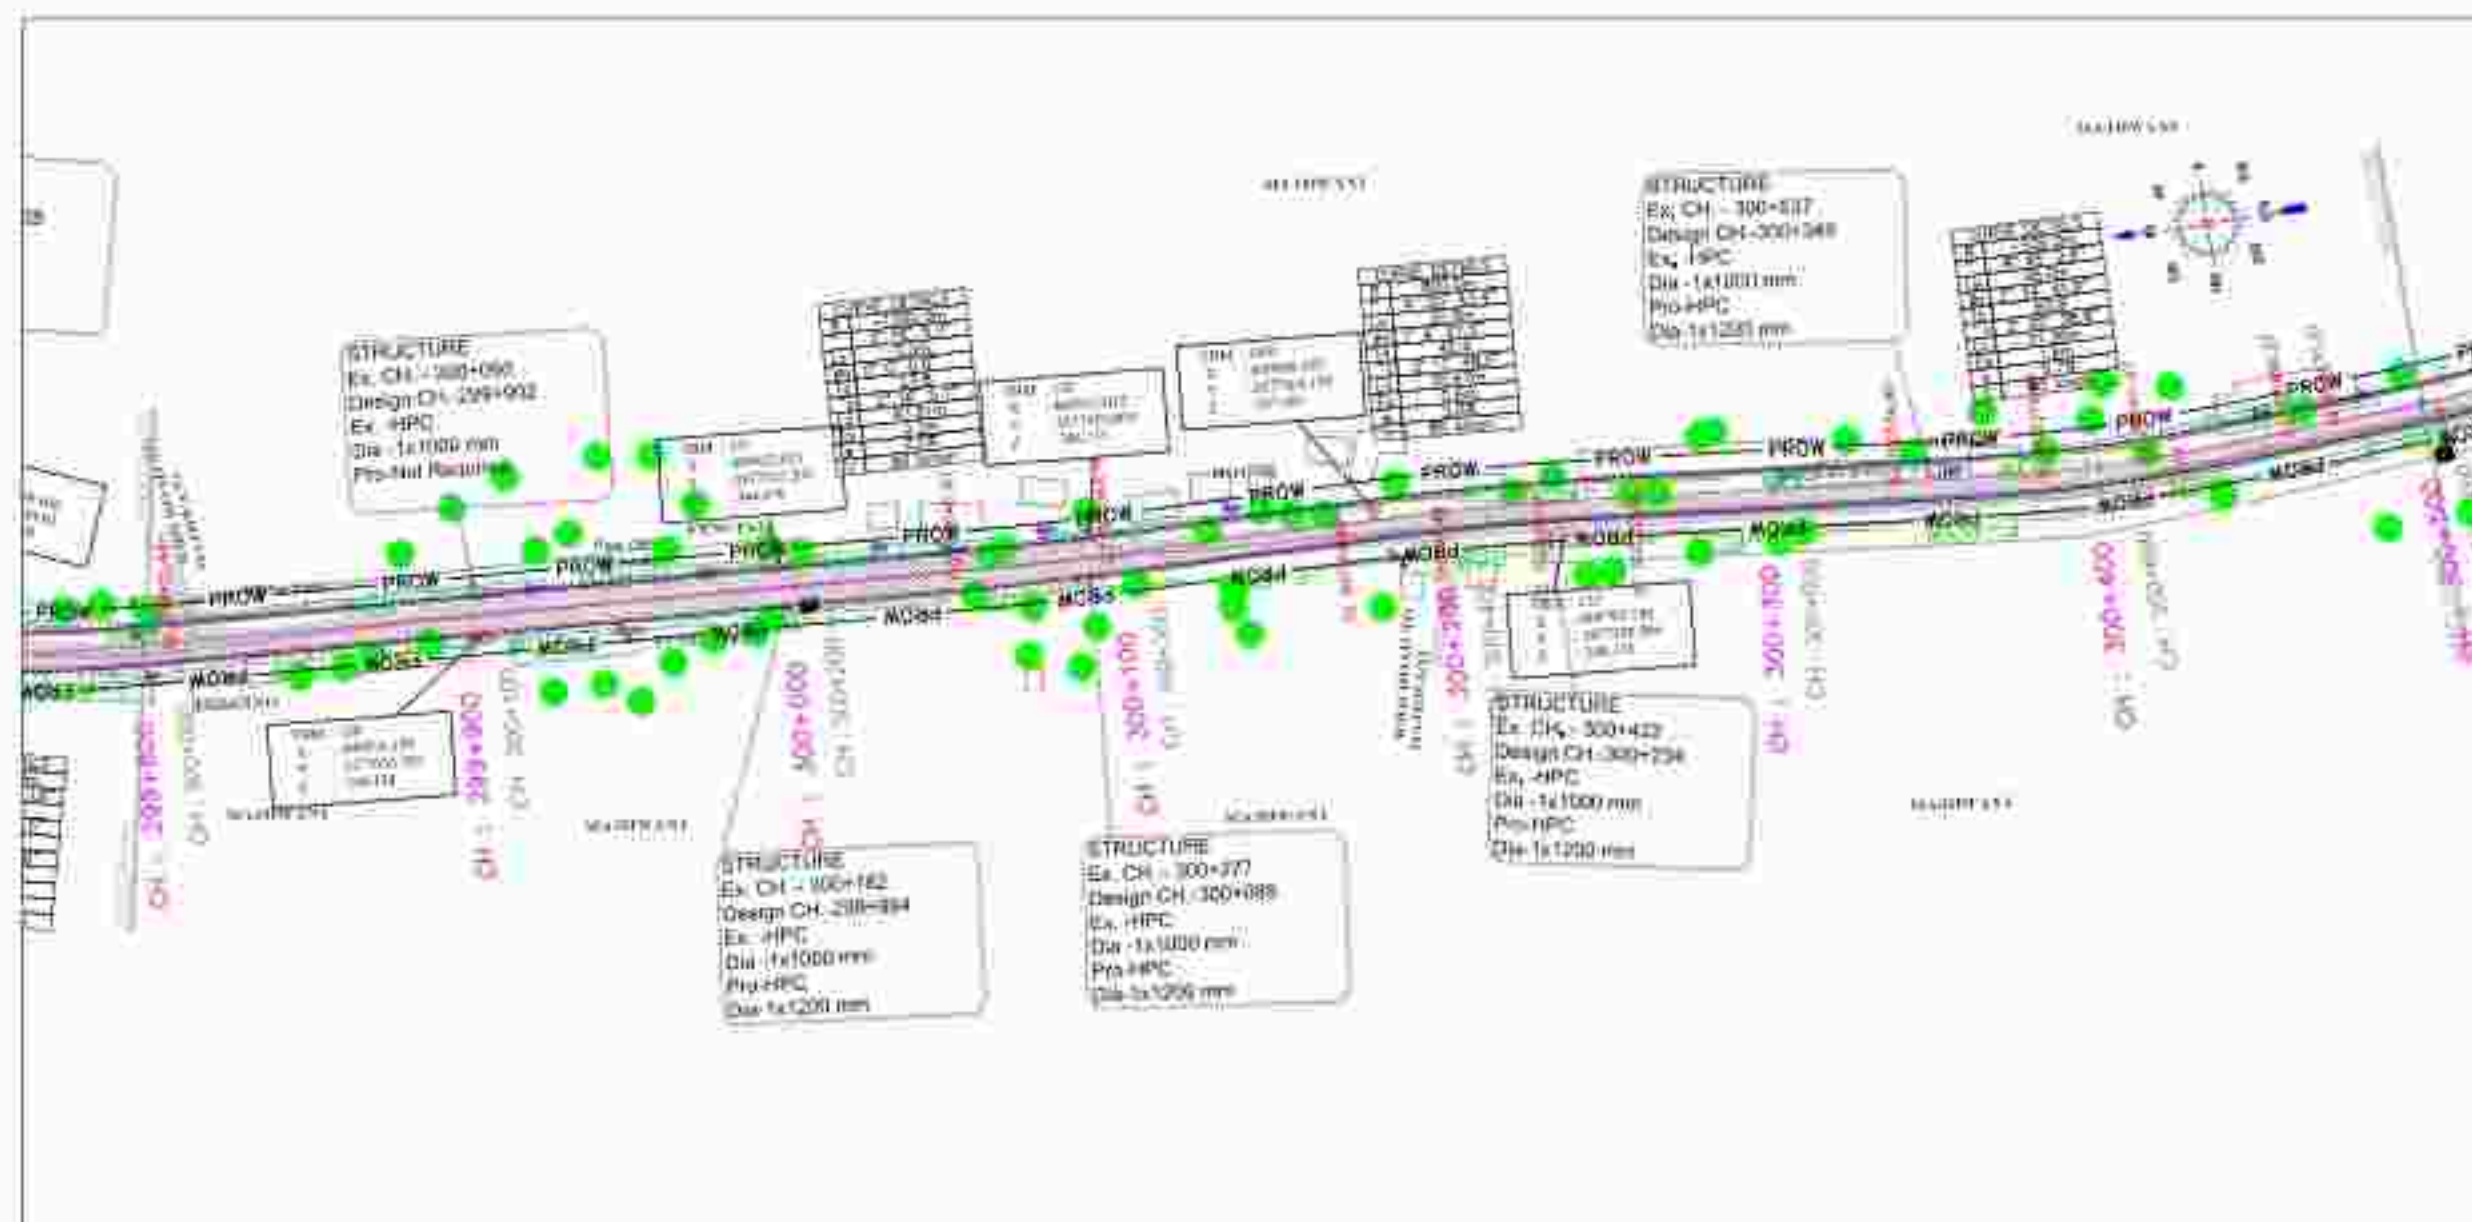

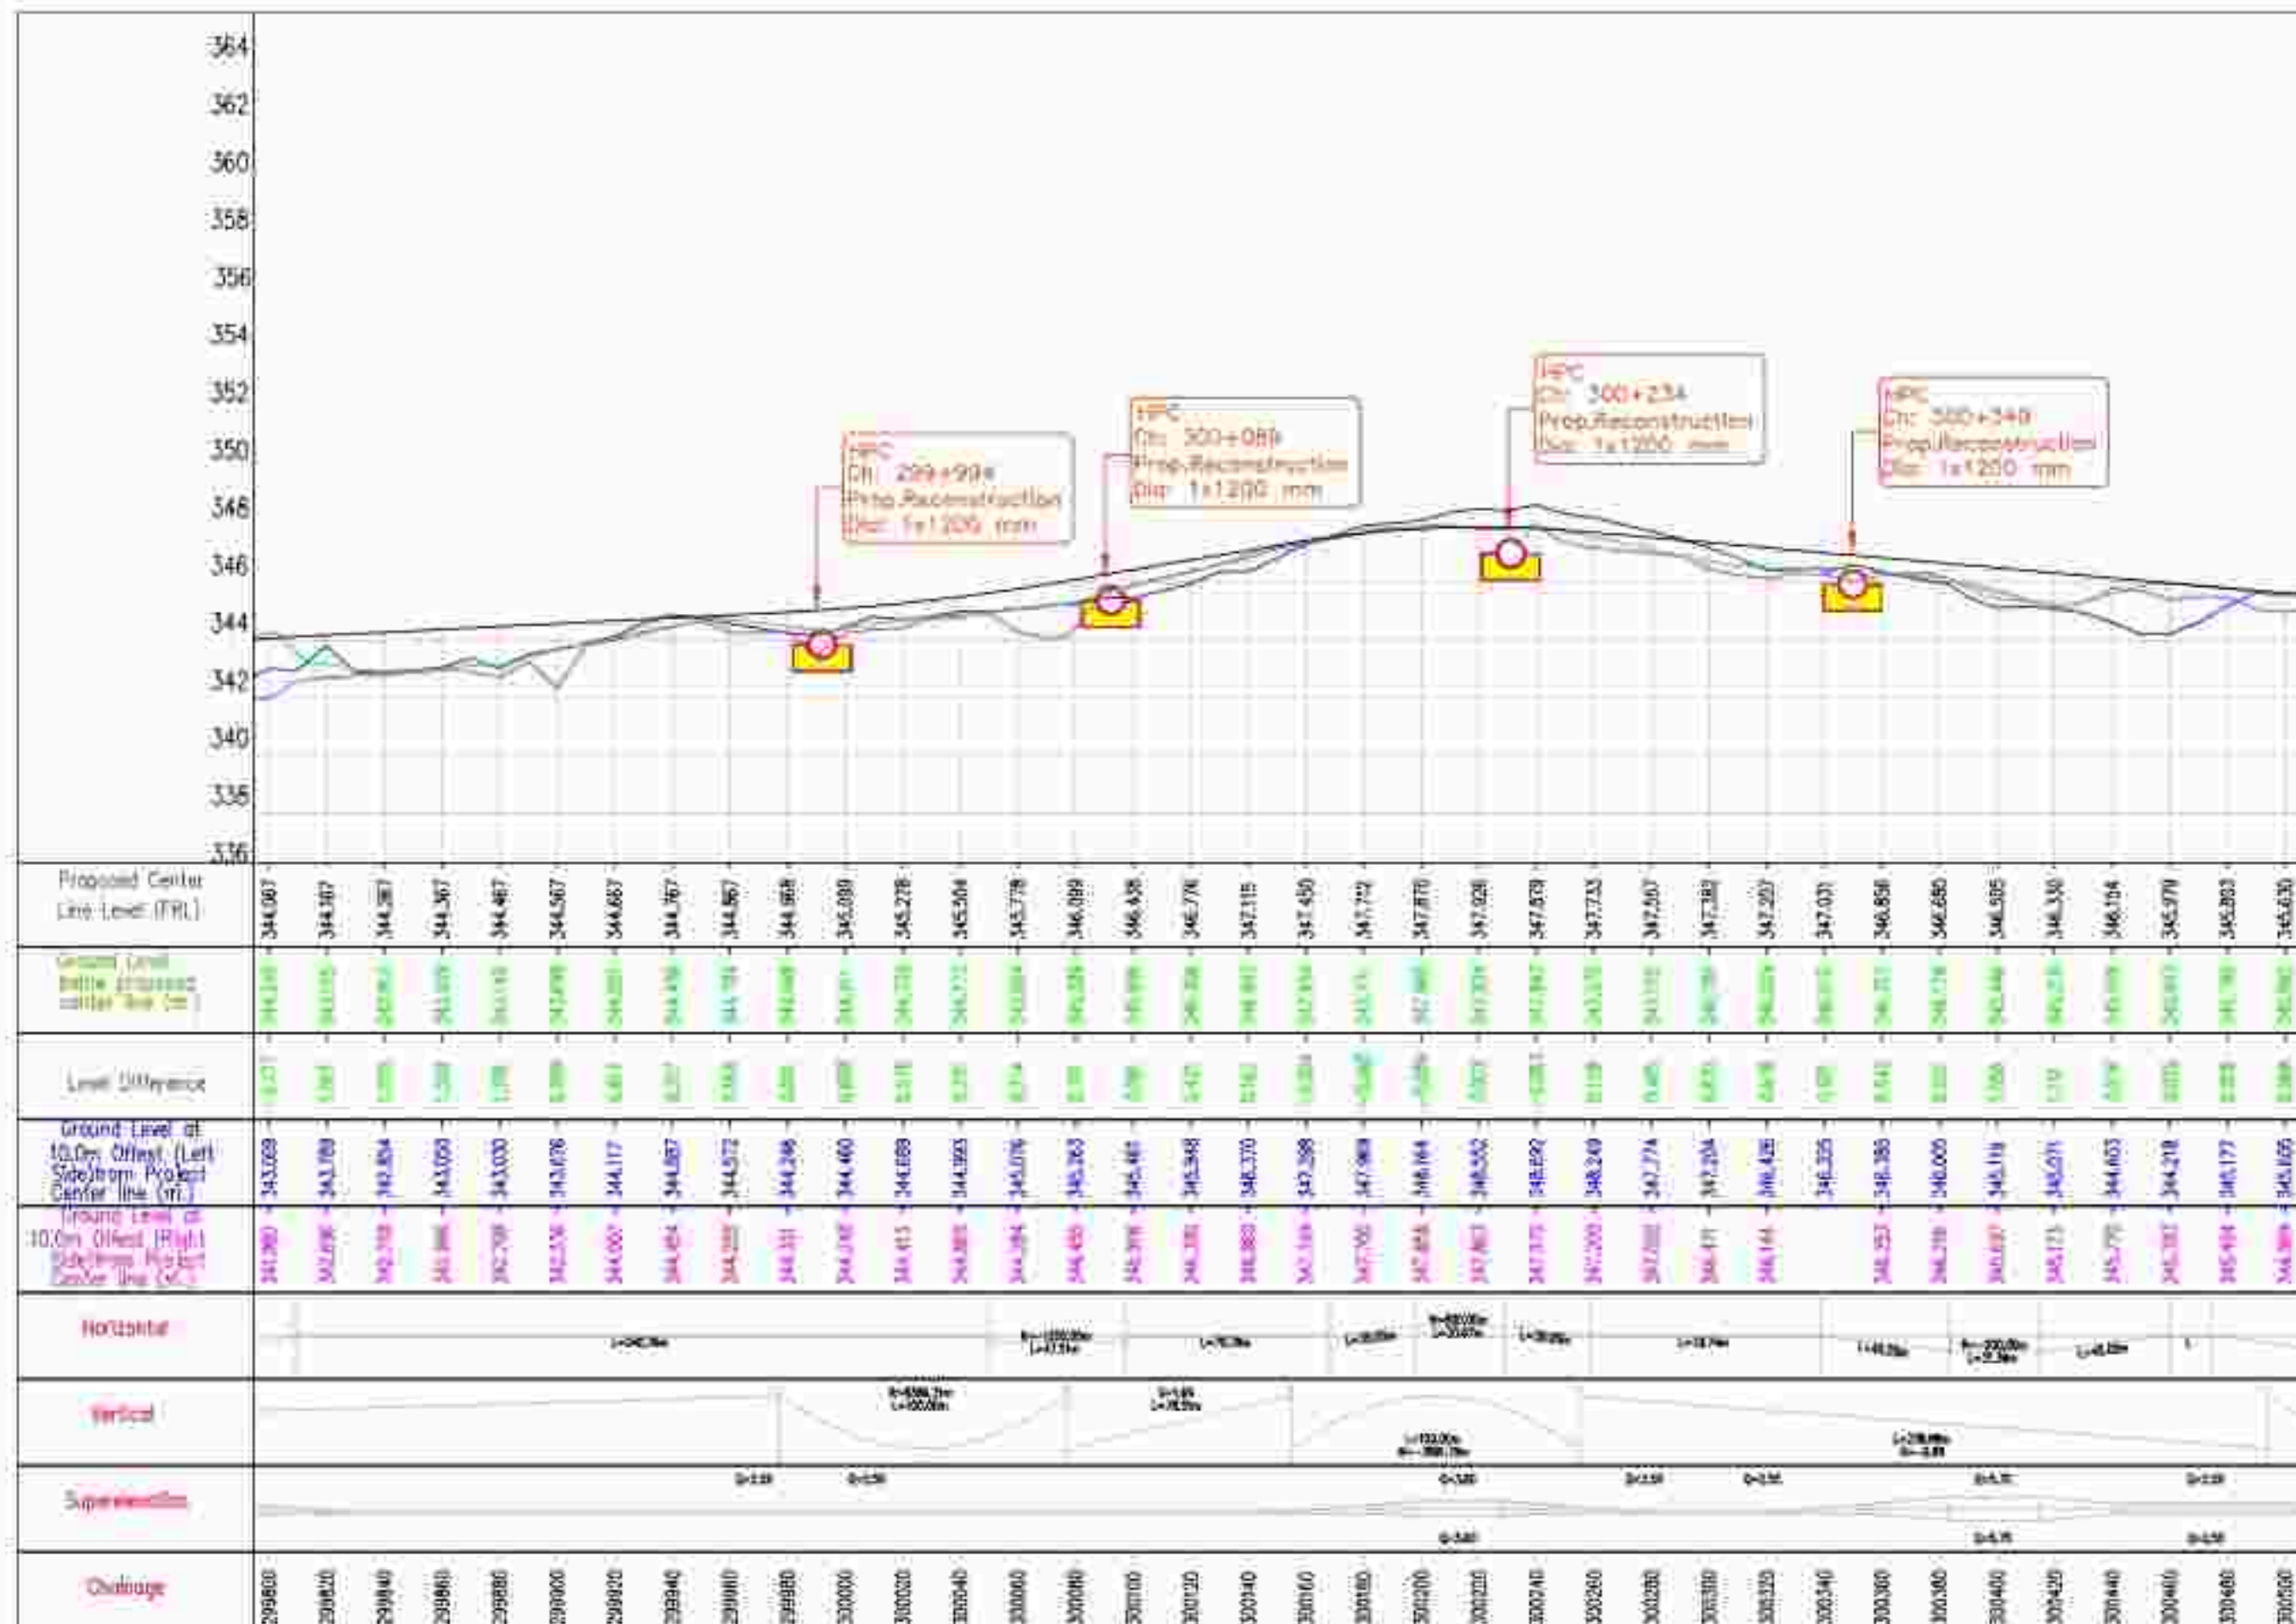

NOTES:

2. ALL CONTRACTS AND AGREEMENTS
AND SHALL BE MADE IN CONFORMANCE
WITH OTHERS CONTRACT DOCUMENTS


LEGEND:
HORIZONTAL PLAN

STOPS	
FREE FLOW	
FREE CROWDING	
FREE CROWDING	
VERTICAL PROFILE

POLYMER LINING	_____
EXISTING GROUND LEVEL	_____
GROUND LEVEL @ 11 H FROM CL	_____
GROUND LEVEL @ 15 M FROM CL	_____



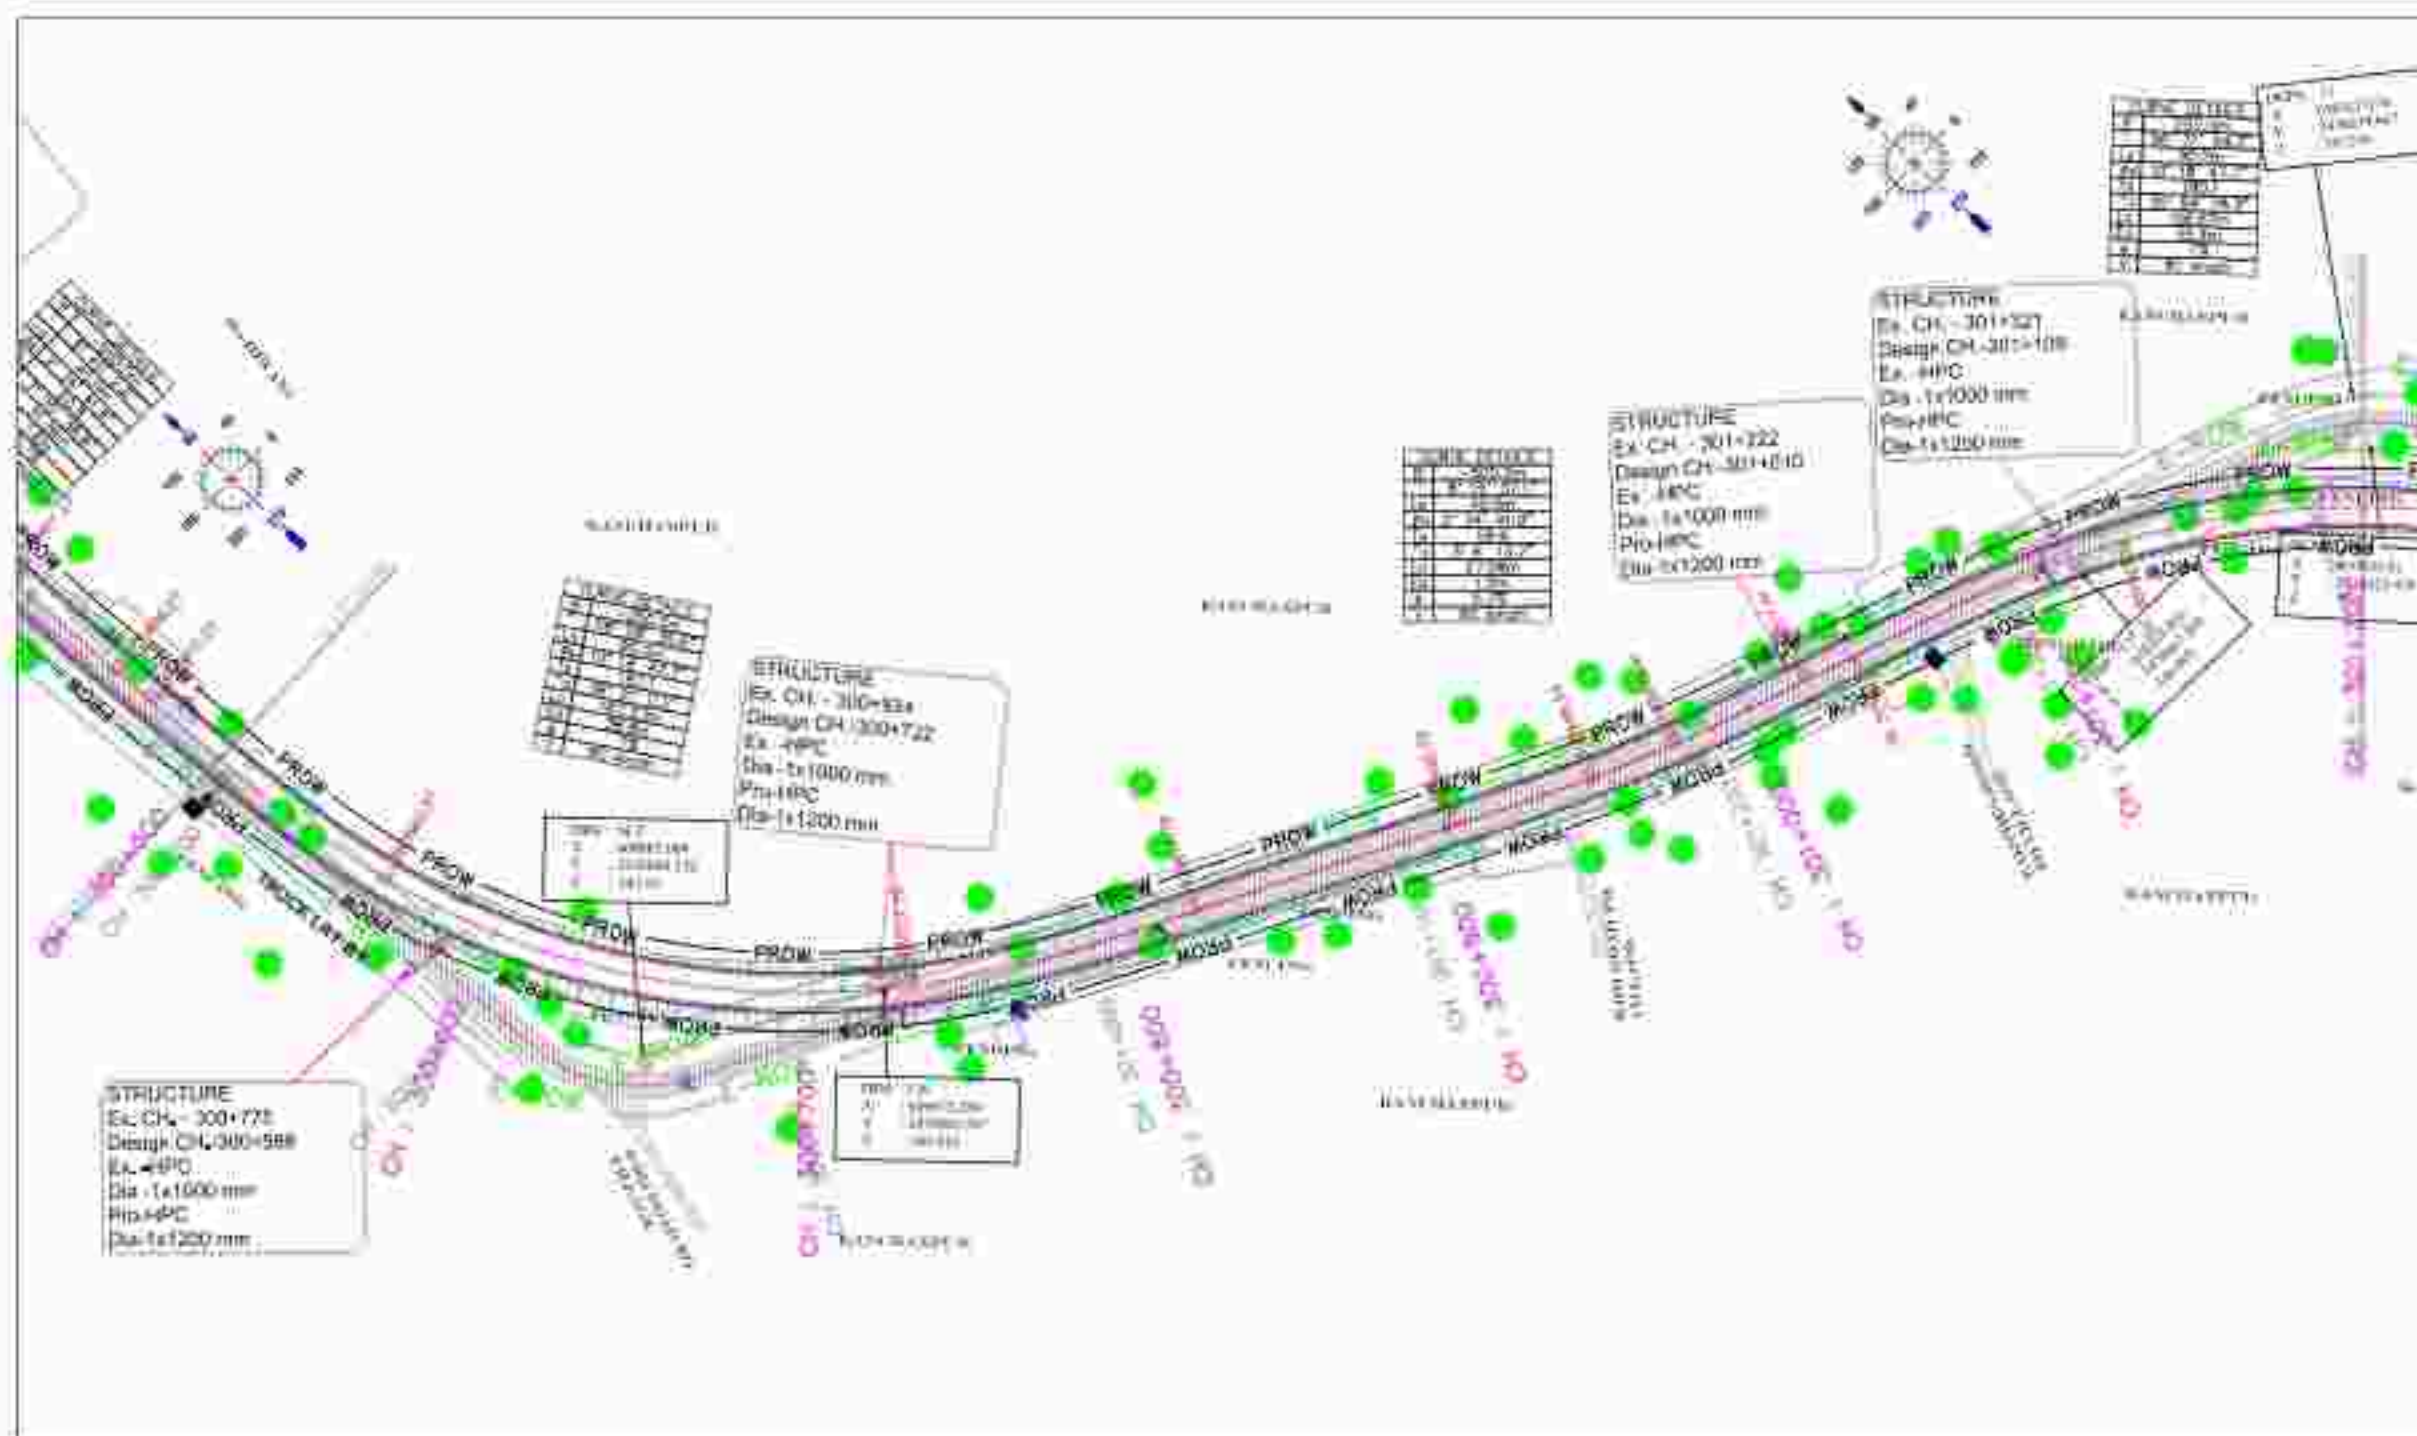

NOTES:

1. ALL PEOPLE ARE IN THE
UNION THROUGH VOTES
2. ALL CHANGES ARE APPROVED
AND SHALL BE MADE IN CONFORMANCE
WITH THE CONSTITUTION

LEGEND:
HORIZONTAL PLAN

STONE	
PIPE PIPE	
PIPE, CEMENT LAMP	
PIPE, IRON PIPE	
PIPE, CEMENT/CONCRETE	
PIPELINE, CEMENT	
PIPE, IRON	
PIPE, IRON PIPE & CEMENT LAMP	
PIPE, IRON PIPE	
PIPELINE, CEMENT	
PIPELINE, CEMENT	
PIPELINE	
PIPELINE	
PIPELINE PIPE	
PIPELINE	
PIPELINE	
PIPELINE PIPE	
PIPELINE PIPE	
PIPELINE PIPE	
PIPELINE PIPE	
PIPELINE PIPE	
PIPELINE PIPE	
PIPELINE PIPE	

VERTICAL PROFILE

POLELINE LEADING LINE	_____
OUTING (GROUND) LEADS	_____
GROUND LEFT g. 11 H 11 10 10 10	_____
GROUND RIGHT g. 11 H 11 10 10 10	_____



PUBLIC WORKS DEPARTMENT
(National Highway Zone)
Government of Chhattisgarh
Raipur, India, District-Bilaspur



2, E-314, Sukkaggar Agraham, Tallanga, Shroar (M.P.) - 492001
Email: prakashkumarkumardutta@gmail.com

--	--

UNIVERSITY OF TEXAS AT AUSTIN
DEPARTMENT OF CHEMISTRY
78712-9006
AUSTIN, TEXAS 78712-9006

	100%
--	------

NONCONTIGUOUS

CONTIGUOUS

TIME

MEAN & PROFILE

ISSN 0967-0869


PAPER

Year	1990	1991	1992	1993
1990	1990	1991	1992	1993

Model	LS	LS	MS
-------	----	----	----

← KEONCHI

RATANPUR—

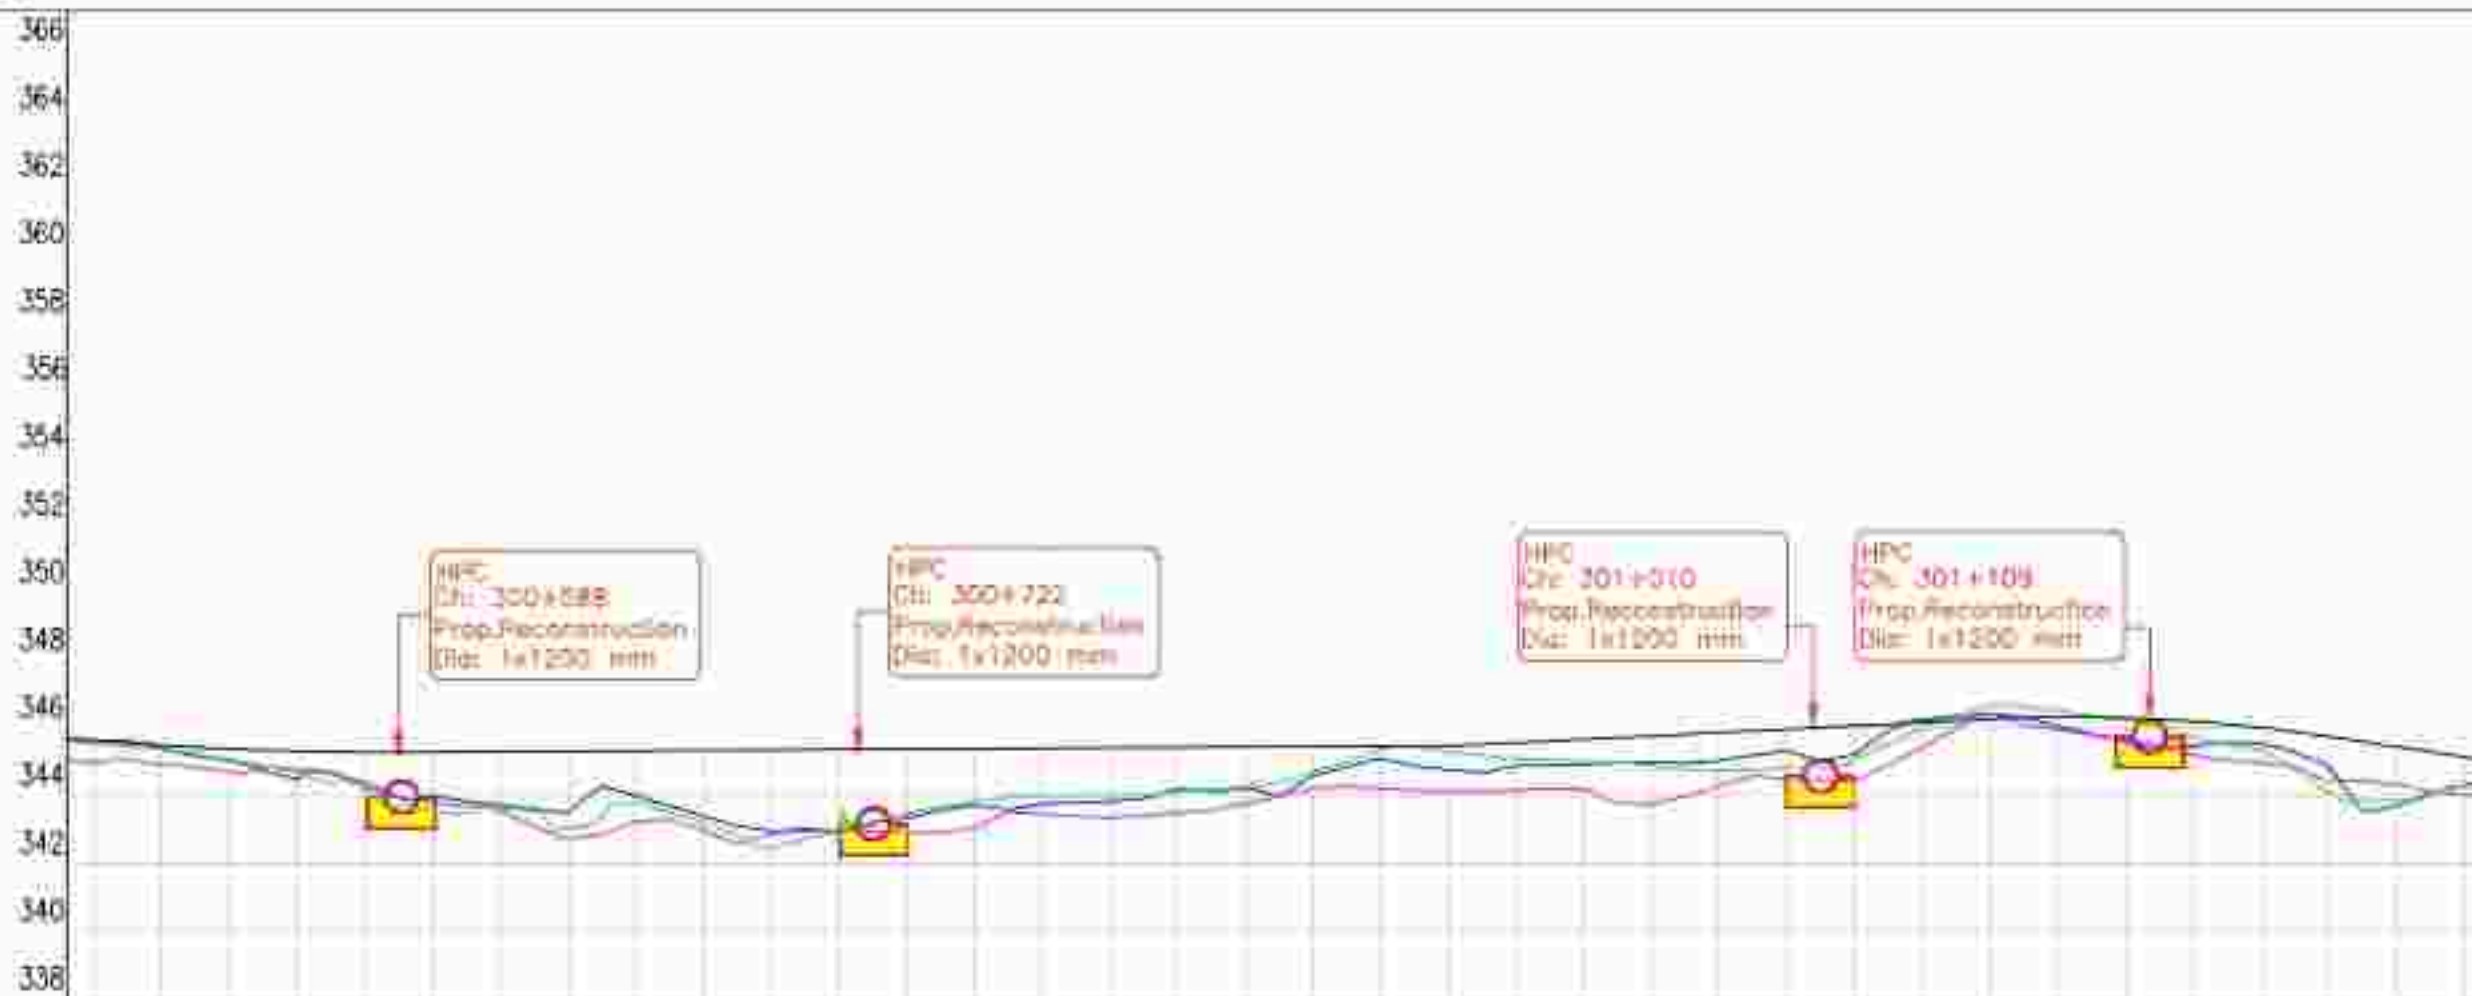

Chirpage	Superlevation	Vertical	Horizontal	Ground Level at 10.0m Offset (Right Side) from Project Center line (m.)	Ground Level at 10.0m Offset (Left Side) from Project Center line (m.)	Level Difference	Ground Level below proposed center line (m.)	Proposed Center Line Elevation (F.F.)
300500	0.7%	L=100.00m	P=0.0000	344.868	345.600	0.732	344.868	345.600
300520				344.883	345.398	0.515	344.883	345.404
300540	344.898	345.056	0.157	344.898	345.377	0.479	344.898	345.377
300560	344.913	344.472	0.487	344.913	345.472	0.559	344.913	345.507
300580	344.421	344.345	0.074	344.421	344.345	0.074	344.421	345.275
300600	344.881	343.891	0.990	344.881	343.891	0.990	344.881	345.278
300620	344.887	343.087	0.800	344.887	343.087	0.800	344.887	345.281
300640	344.779	343.487	0.292	344.779	343.487	0.292	344.779	345.354
300660	344.236	343.994	0.242	344.236	343.994	0.242	344.236	345.377
300680	343.590	343.393	0.197	343.590	343.393	0.197	343.590	345.330
300700	342.880	342.948	0.000	342.880	342.948	0.068	342.880	345.343
300720	343.318	342.938	0.380	343.318	342.938	0.380	343.318	345.356
300740	342.880	343.318	0.438	342.880	343.318	0.438	342.880	345.310
300760	344.079	343.571	0.507	344.079	343.571	0.507	344.079	345.382
300780	343.469	343.750	0.281	343.469	343.750	0.281	343.469	345.385
300800	342.319	343.820	1.501	342.319	343.820	1.501	342.319	345.408
300820	343.438		0.119	343.438		0.119	343.438	345.400
300840	343.380	344.233	0.853	343.380	344.233	0.853	343.380	345.433
300860	344.277	344.233	0.000	344.277	344.233	0.044	344.277	345.446
300880	344.288	345.008	0.720	344.288	345.008	0.720	344.288	345.409
300900	344.112	344.788	0.676	344.112	344.788	0.676	344.112	345.472
300920	344.153	344.378	0.225	344.153	344.378	0.225	344.153	345.554
300940	344.782	344.831	0.049	344.782	344.831	0.049	344.782	345.654
300960	343.340	344.978	1.638	343.340	344.978	1.638	343.340	345.704
300980	344.288	345.034	0.746	344.288	345.034	0.746	344.288	345.854
301000	344.492	345.315	0.823	344.492	345.315	0.823	344.492	345.954
301020	344.472	345.214	0.742	344.472	345.214	0.742	344.472	346.054
301040	345.471	346.241	0.769	345.471	346.241	0.769	345.471	346.154
301060	346.134	346.487	0.353	346.134	346.487	0.353	346.134	346.254
301080	345.977	346.077	0.099	345.977	346.077	0.099	345.977	346.311
301100	345.888	345.885	0.000	345.888	345.885	0.000	345.888	346.287
301120	345.220	345.444	0.224	345.220	345.444	0.224	345.220	346.184
301140	344.919	345.540	0.621	344.919	345.540	0.621	344.919	346.000
301160	344.432	344.877	0.445	344.432	344.877	0.445	344.432	346.757
301180	344.223	343.681	0.542	344.223	343.681	0.542	344.223	345.437
301200	344.880	344.554	0.326	344.880	344.554	0.326	344.880	345.137

NOTES:

2. ALL CHANGES AND INTERPRETATIONS
AND SHALL BE MADE IN CONSULTATION
WITH OTHER RELEVANT DEPARTMENTS.

LEGEND:
HORIZONTAL PLAN

STROM	
PHASE POWER	
PHASE CURRENT LAMP	
PHASE CURRENT METER	
PHASE CURRENT OVERCURRENT	
EXHAUSTION FAN	
UPPER STAGE	
2nd STAGE 4 1/2 LAMP	
2nd STAGE 4th	
2nd STAGE 5th	
VERTICAL PROFILE

PURPOSE LINE	
EXISTING GROUND LEVEL	
GROUND LEFT (8' 11" FROM CL)	
GROUND RIGHT (8' 11" FROM CL)	



PUBLIC WORKS DEPARTMENT
(National Highway Zone)
Government of Chhattisgarh
Raipur, India, District-Bilaspur



2, E-311A, Sukkagudi Apartments, Tallanga, Sharnah (M.P.) - 482001.
Email: sukkagudiapartments@gmail.com

© 2000-2001 by the American Psychological Association or one of its allied publishers. This article is intended solely for the personal use of the individual user and is not to be disseminated broadly.


GENITALIA 4-5 mm

PLAN & PROFILE

1996-1997		1998-1999	
1999-2000		2000-2001	
2001-2002		2002-2003	
2003-2004		2004-2005	
2185-2186		2186-2187	

← KEONCHI

RATANPUR →

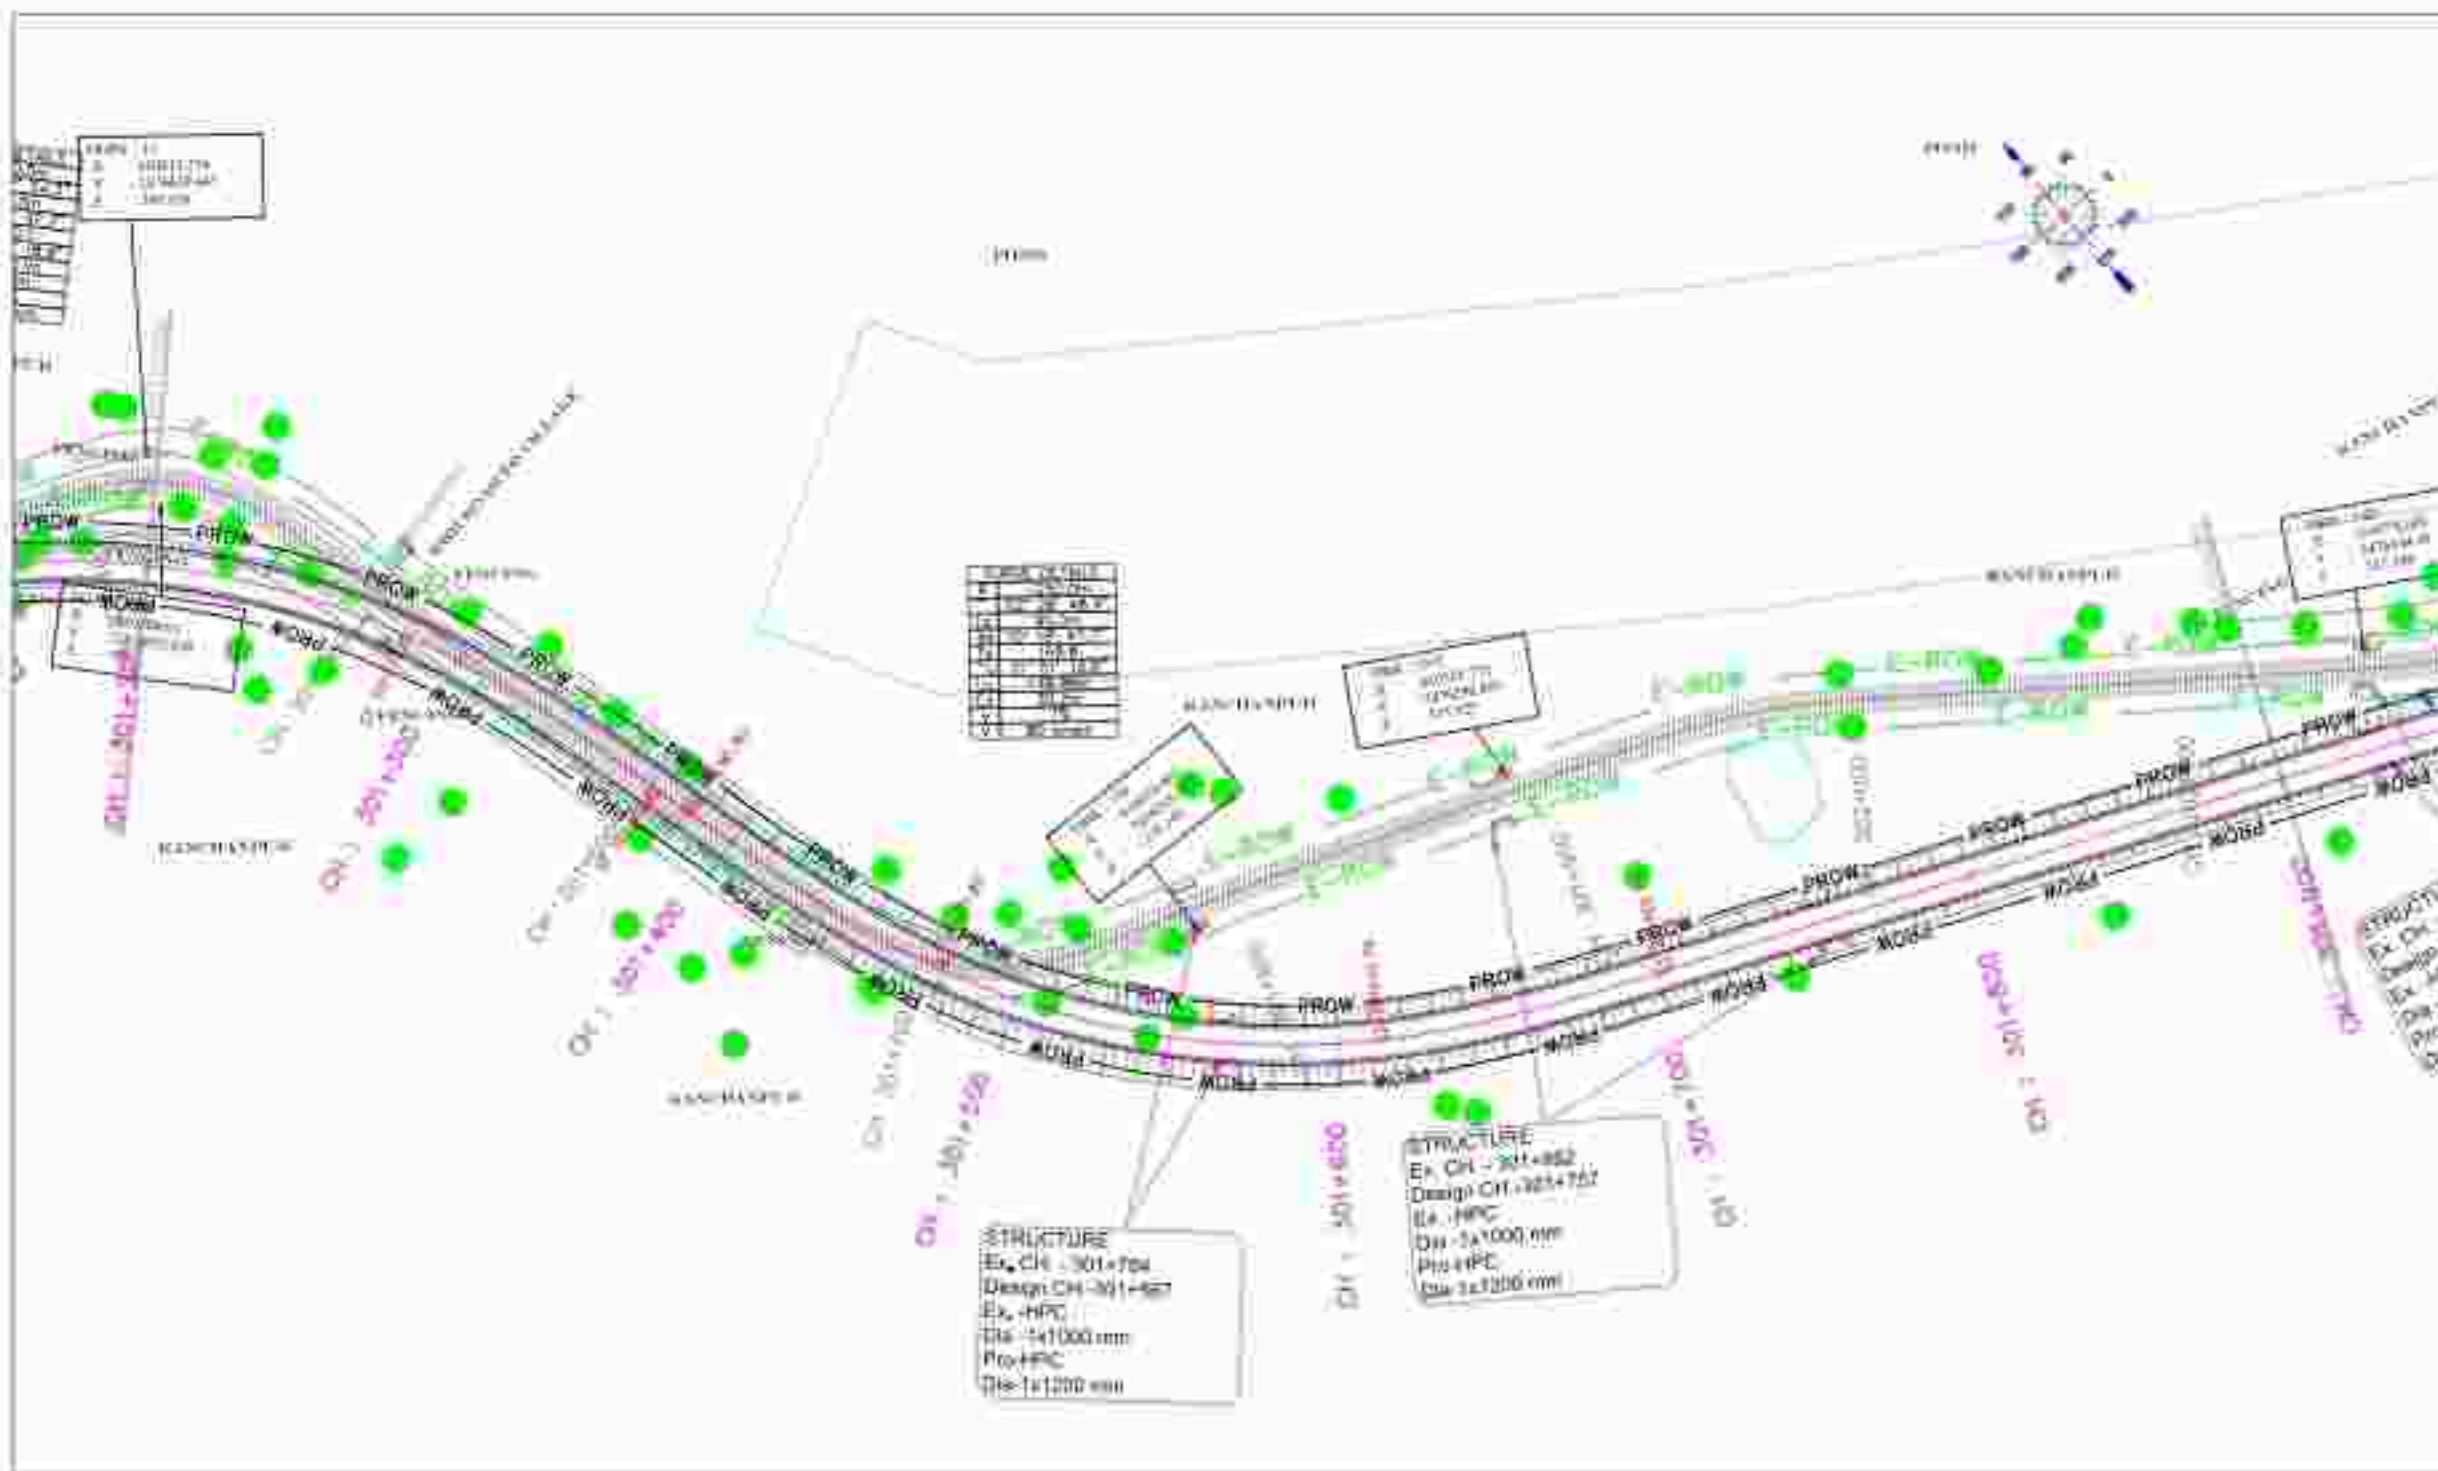

NOTES:

1. ALL LEVELS ARE IN METERS UNLESS OTHERWISE SPECIFIED.
2. ALL DIMENSIONS ARE IN METERS AND SHALL BE READ IN CONJUNCTION WITH OTHER RELEVANT DRAWINGS.

LEGEND: HORIZONTAL PLAN

STATION	
PROJ. ROW	
PROJ. CENTERLINE	
PROJ. ROADWAY	
PROJ. CARRIAGEWAY	
EXISTING CH	
UPC STAKE	
PA BRIDGE & CULVERT	
PA BRIDGE PIER	
EXISTING DRAIN	
BRIDGE	
TRUCK	
WIDE PAVT	
WELL	
TRAP-2	
ELECTRIC POLE	
TRANSFORMER	
HT TOWER	
TELEPHONE POLE	
WATER SUPPLY PIPE LINE	
DRIVE	

VERTICAL PROFILE

PROPOSED LOWEST LINE	
EXISTING GROUND LEVEL	
DOWNHILL	
UPHILL	
GROUND PROFILE	
PAVEMENT PROFILE	

CLIENT



PUBLIC WORKS DEPARTMENT
(National Highway Zone)
Government of Chattisgarh
Raipur, India, District-Bilaspur

DESIGNER'S UNIT

Chattisgarh Highway Development Corporation Ltd.
F-2, E-2/11A, Sukhagay Apartments, Tilianga, Bhubaneswar (M.P.) - 482015
Email: ghdc@chattisgarhhighways.com

PROJECT

CONSTRUCTION OF ROADWAY INCLUDING BRIDGE AND CULVERTS IN THE PROJECT AREA OF DISTRICT BILASPUR, CHHATTISGARH, INDIA.

SCALE

HORIZONTAL = 1:1000
VERTICAL = 1:100

FILE

PLAN & PROFILE
301+000 Km TO 301+800 Km

DRG NO. 301/1/1/1/1/1
DATE: 01/01/2024
PAPER: A3
Scale: 1:1000
Author: A.K.
Check: A.K.
Rev: 01

← KEONCHI

RATANPUR—

NOTES:


1. ALL ITEMS ARE IN THE
UNLESS OTHERWISE SPECIFIED

LEGEND:
HORIZONTAL PLAN

STRAIN	
PREC. WIND	
PREC. CLOUDS LEAF	
PREC. WIND WAVE	
PREC. CLOUDS COVER	
QUALITY OF AIR	
UVI INDEX	
PA. MEMORY & CALL LOG	
SA. MEMORY LOG	
QUALITY OF SIGNAL	
RECEIVED	
TRACER	
WIND FLAP	
WELL	
TEMP-2	
ELECTRIC WIND	
THUNDER WIND	
HT. TOWER	
ICE WIND WAVE	
WATER SUPPLY PRE. LINE	
CHINA	

VERTICAL PROFILE


POLE LINE	
DETECT (GROUND)	
DOWN (LEFT)	
UP (RIGHT)	
GROUND (RIGHT)	
UP (LEFT)	

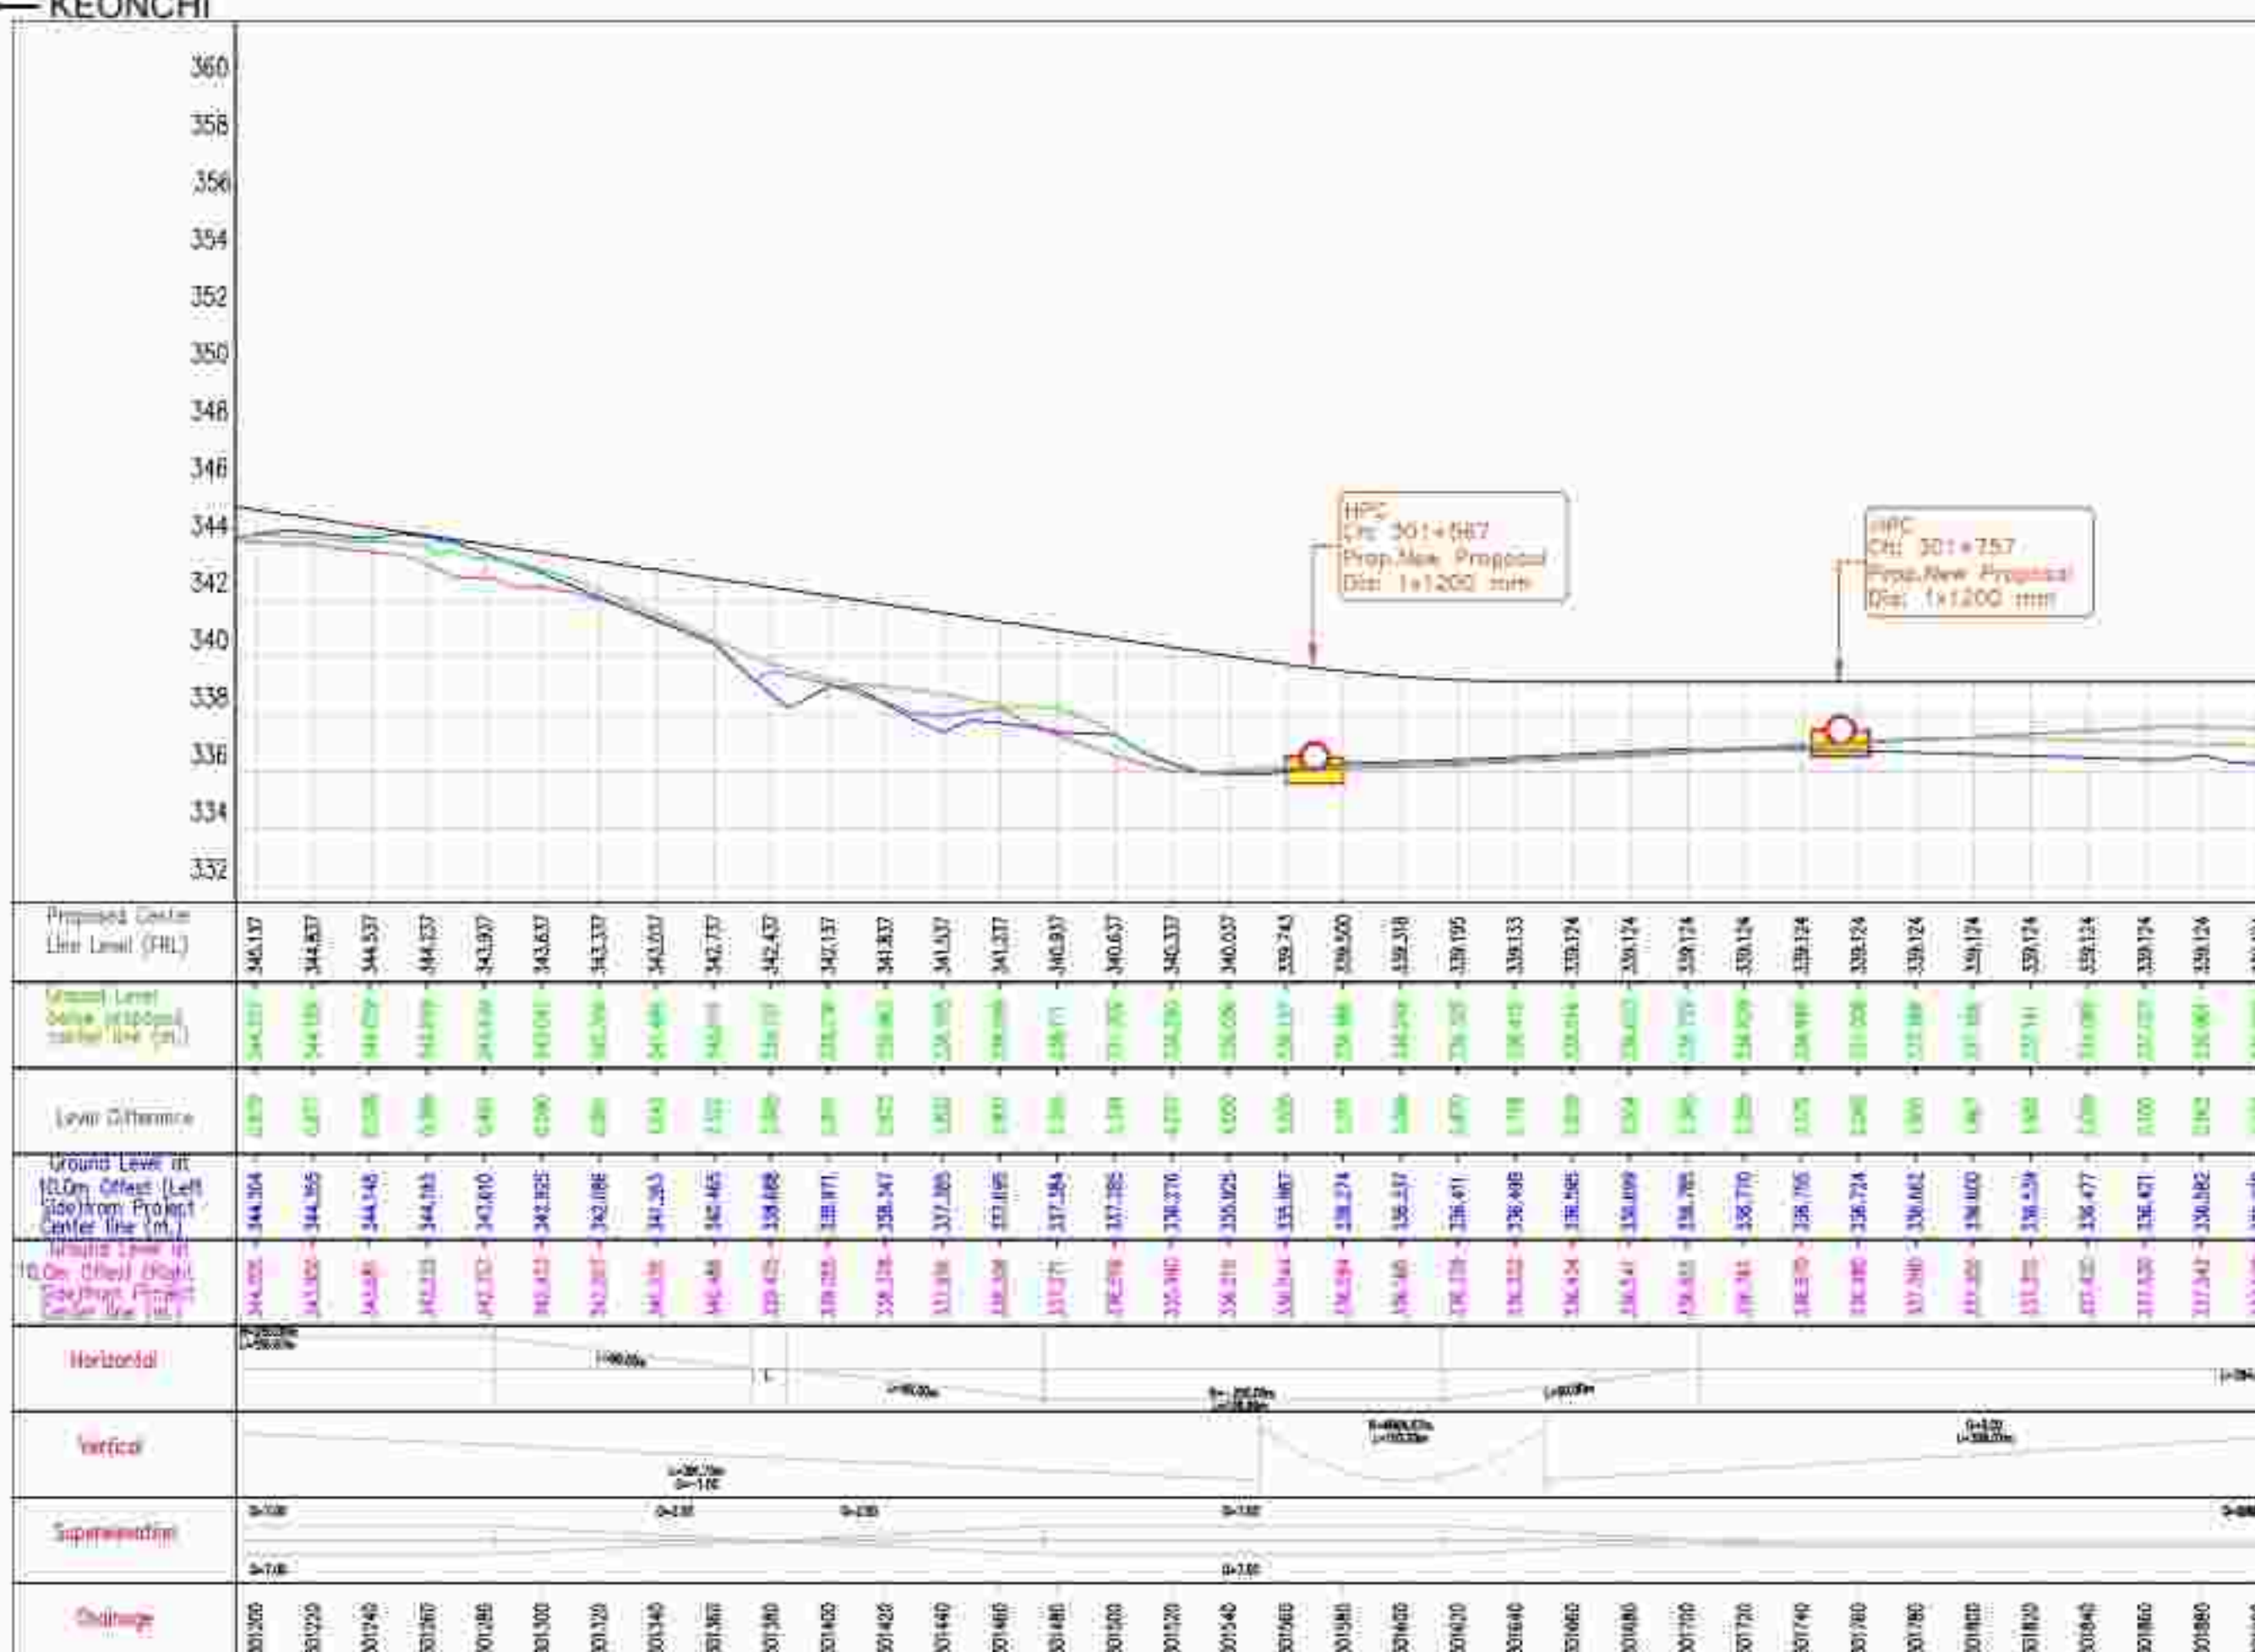


2. All drawings and specifications shall be filed in accordance with the Rules of Court.

STROKE	
FREE FLOW	
FREE COUNTER FLOW	
FREE INWARD FLOW	
FREE OUTWARD FLOW	
SEMI-TRUCK	
UPPER STROKE	
2x 1000000 & 1000000	
2x 1000000 & 1000000	
PROPOSED LIFELINE	_____
EXISTING GROUND LEVEL	_____
GROUND LEVEL @ 11 H FROM CL	_____
GROUND FLOOR @ 15.5 M FROM CL	_____

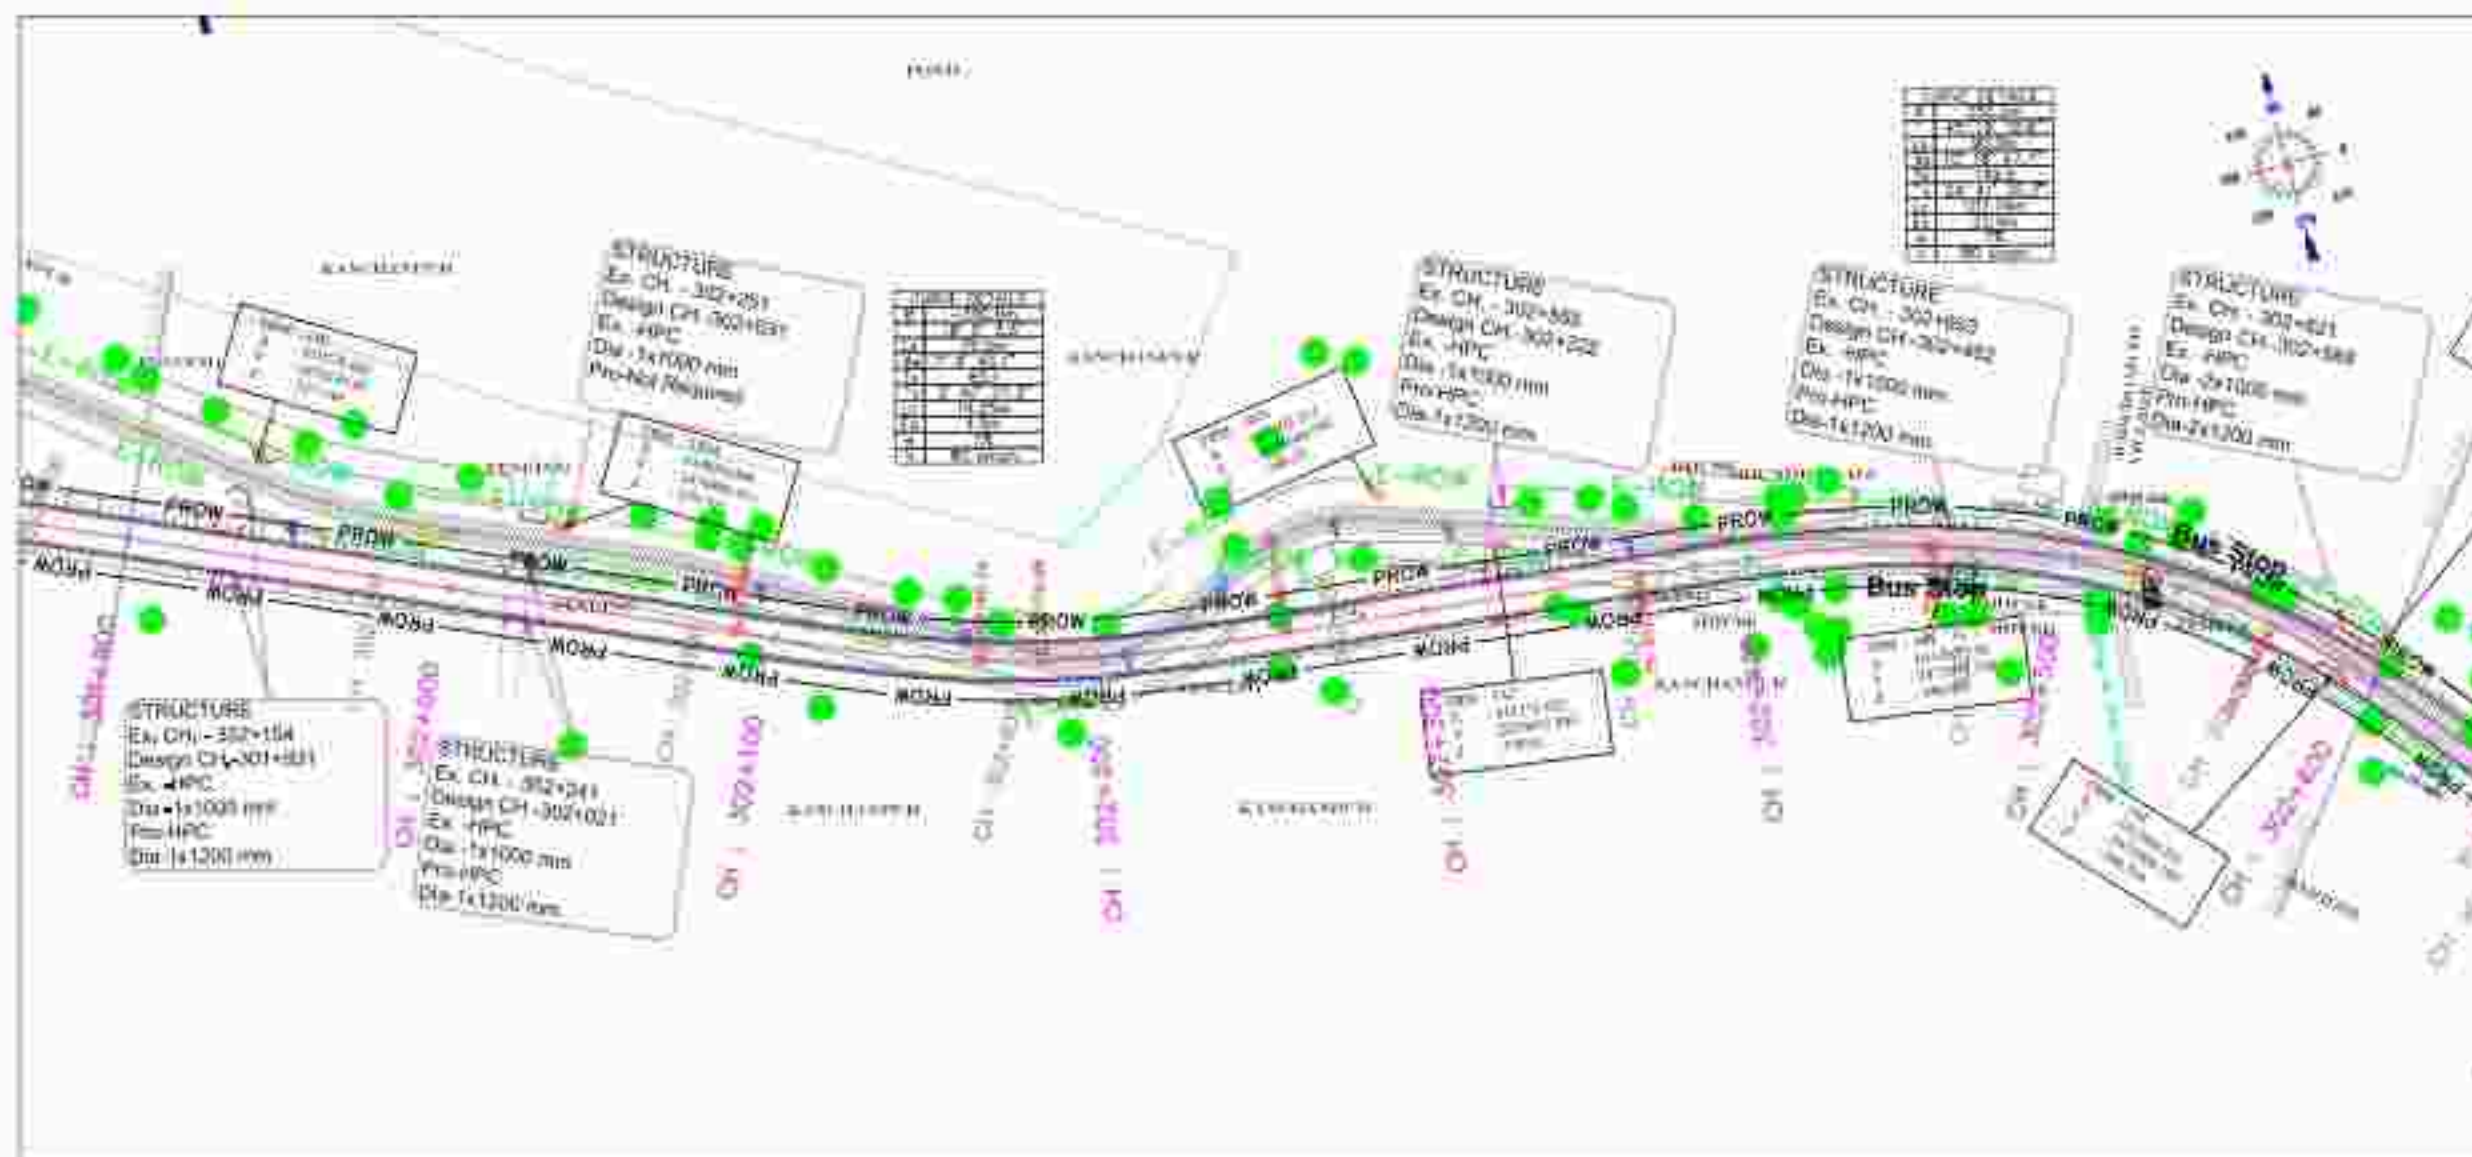

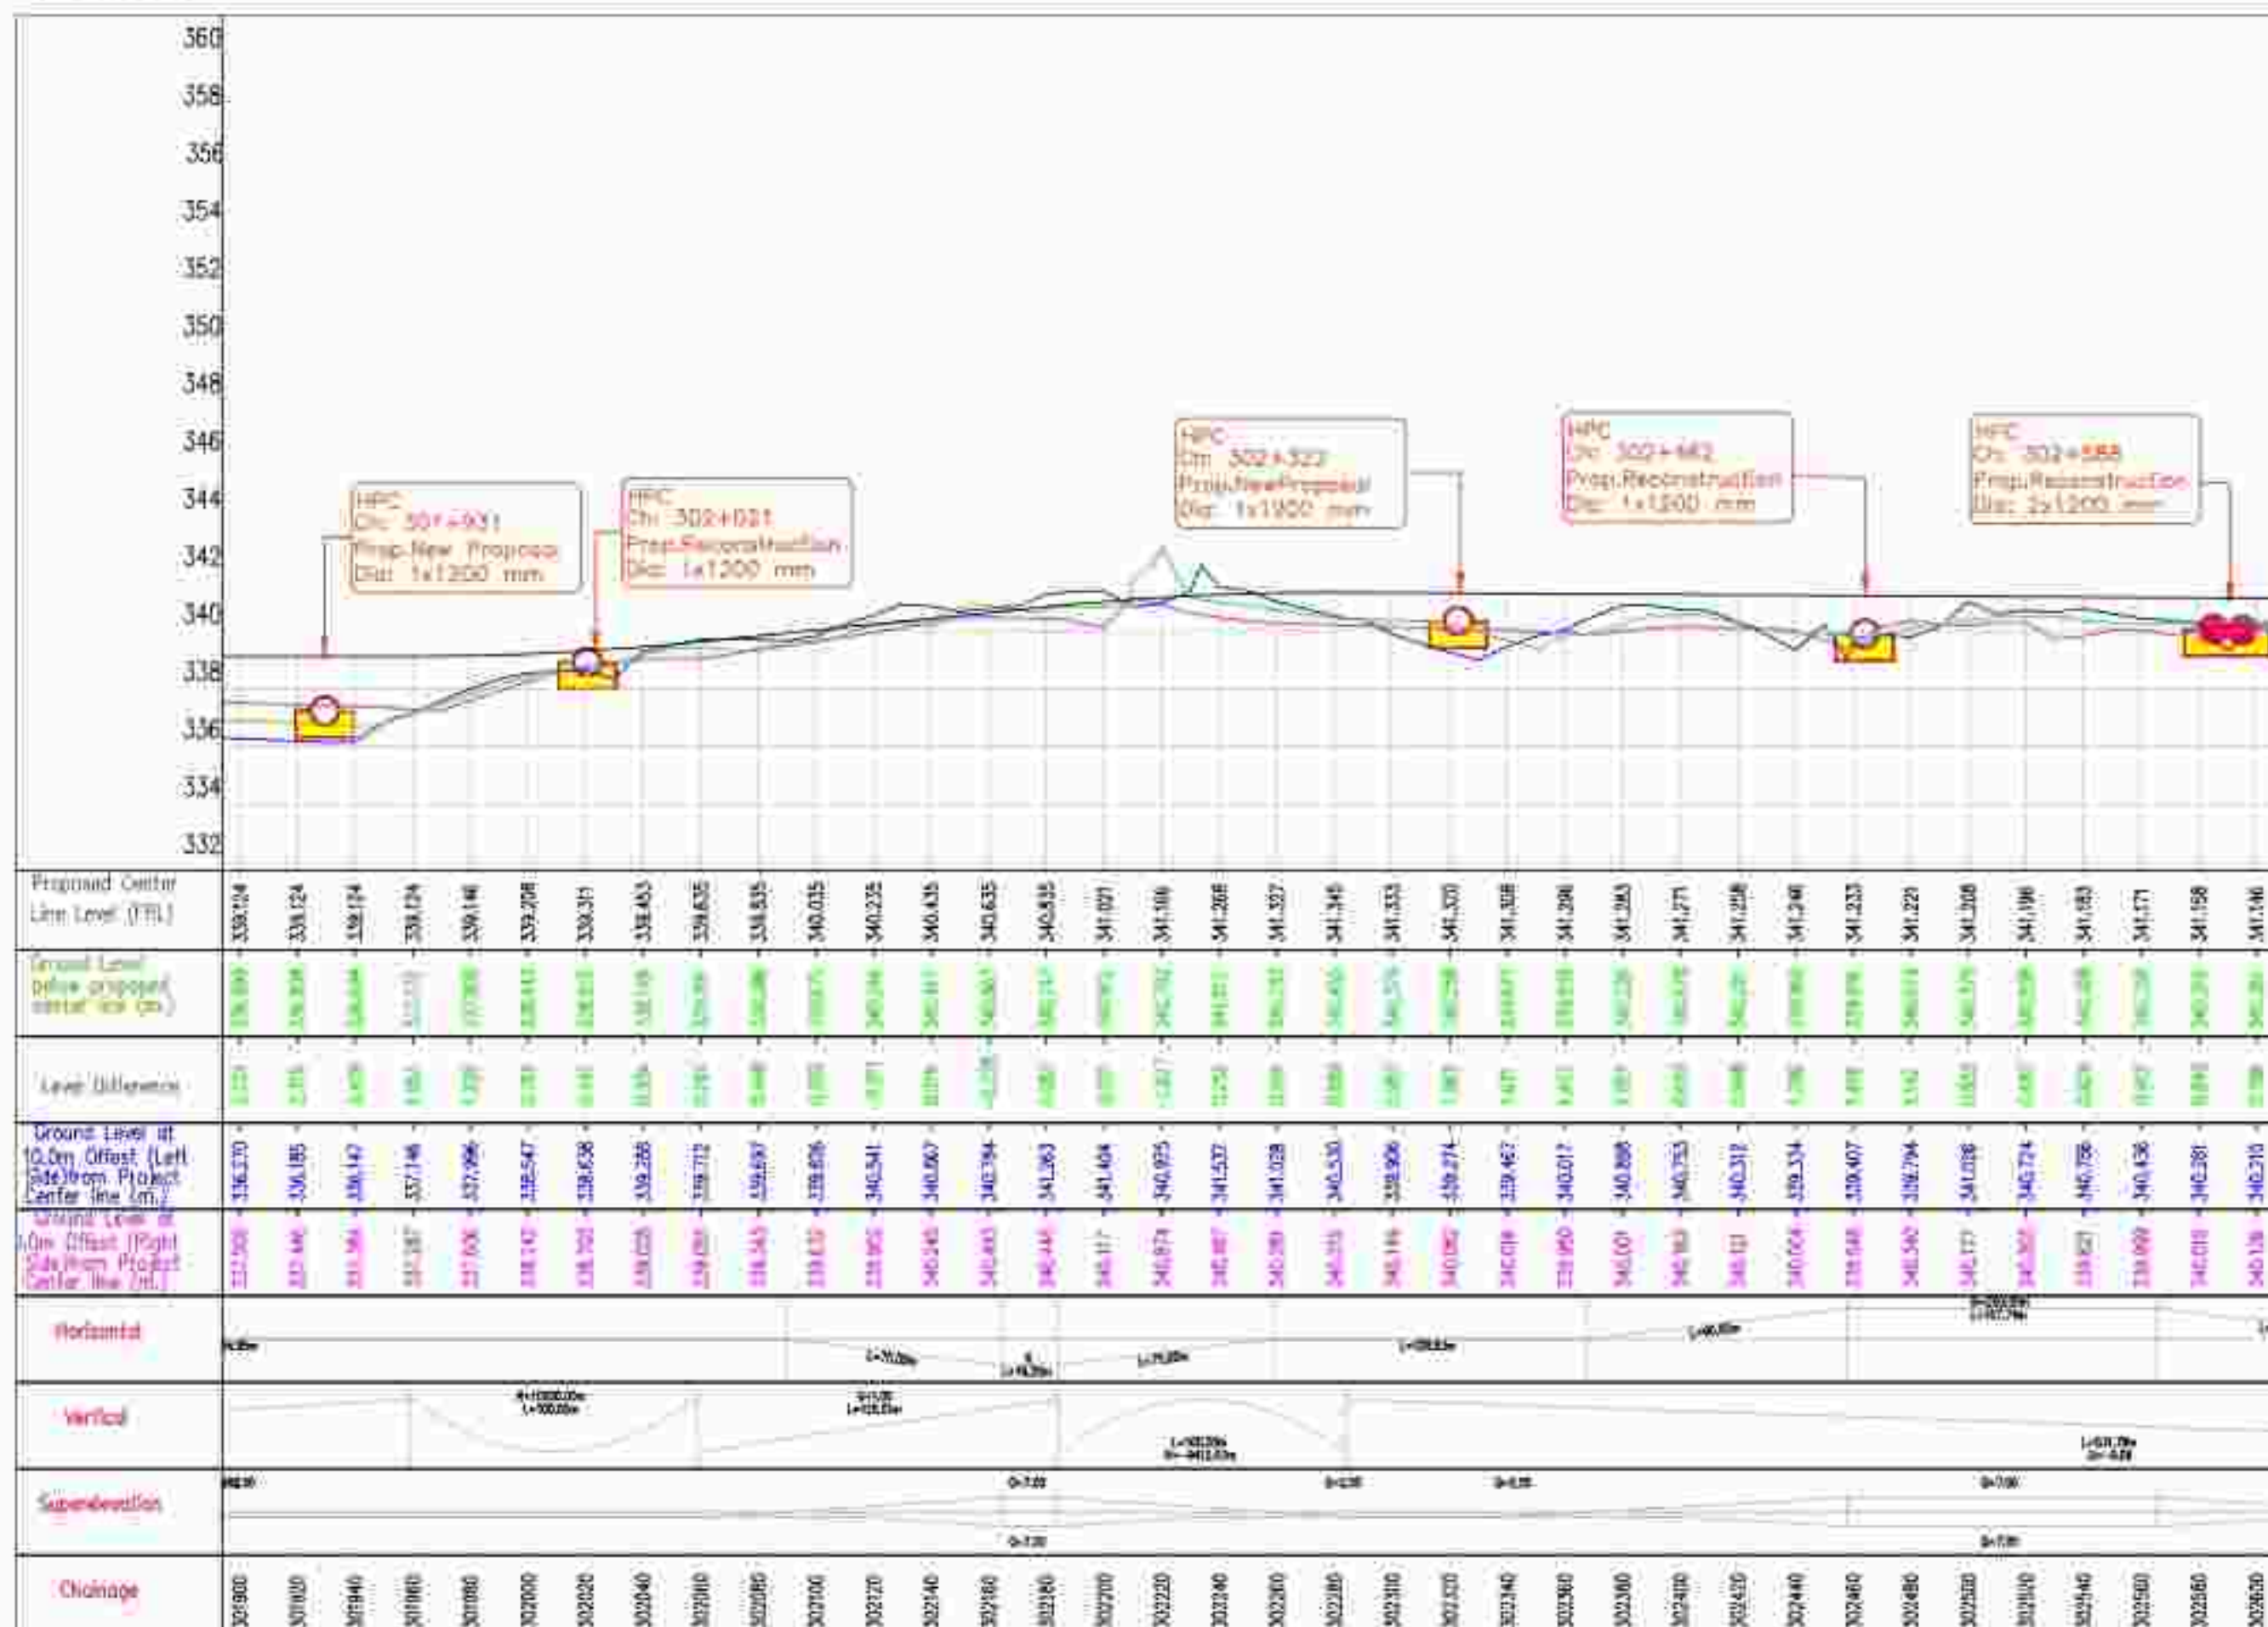

NOTES:

2. ALL CHANGES AND INTERPOLATIONS SHALL BE MADE IN CONJUNCTION WITH OTHER RELEVANT CHANGES.

LEGEND:
HORIZONTAL PLAN

STOPS	
FREE FLOW	
FREE CROWDING	
FREE CROWDING	
VERTICAL PROFILE

POLYMER LINING	_____
EXISTING GROUND LEVEL	_____
GROUND LEVEL @ 11 H FROM CL	_____
GROUND LEVEL @ 15 M FROM CL	_____



2. All drawings and annotations shall be made in ink on a drawing.

STOPS	
FREE FLOW	
FREE COUNTER LAMP	
FREE (1000) 000	
FREE Counter/Decoder	
Encoder/Box	
UP: STOP	
2x MEMORY 4 x 1.5 LAMP	
2x Memory unit	
2x (1000) 0000	
Decoder	
TYPE	
FREE FLOW	
FREE	
TYPE 2	
ELECTRIC FLOW	
Decoder/Box	
HT. TOWER	
Decoder/Box	
WATER SUPPLY FEE	
TYPE	

POLYMER LINE	_____
EXISTING GROUND LINE	_____
GROWN LEFT IS 11 H FROM CL	_____
GROWN RIGHT IS 11 M FROM CL	_____





← KEONCHI

RATANPUR →




NOTES:
 1. ALL DIMENSIONS ARE IN METERS UNLESS OTHERWISE SPECIFIED.
 2. ALL DIMENSIONS AND MATERIALS AND SHALL BE FOUND IN CONFORMANCE WITH OTHER RELEVANT DRAWINGS.

LEGEND: HORIZONTAL PLAN

ROW	
PROW	
PROL. CENTER LINE	
PROL. ROAD MARK	
PROL. CARRIAGEWAY	
EXISTING CH	
UPC STONE	
LA BRIDGE & CULVERT	
LA BRIDGE PIER	
EXISTING DRAIN	
BRIDGE	
TRUCK	
WIDE PLANT	
WELL	
TRAP-2	
ELECTRIC POLE	
TRANSFORMER	
HT TOWER	
TELEPHONE POLE	
WATER SUPPLY PIPE LINE	
DRIVE	

VERTICAL PROFILE

PROPOSED LOWEST LINE	
EXISTING GROUND LEVEL	
GROUND ELEV. @ 10 M FROM CL	
GROUND ELEV. @ 15 M FROM CL	

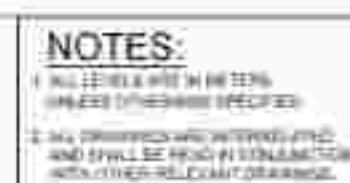

VERTICAL PROFILE	
PROFILE LINE	_____
EXISTING GROUND LINE	_____
GROUND LEFT @ 10 FT FROM C	_____
GROUND RIGHT @ 10 FT FROM C	_____



NOTES:


2. ALL CONTRACTS AND AGREEMENTS AND SHALL BE MADE IN CONFORMANCE WITH OTHER RULES AND ORDINANCES.



LEGEND:
HORIZONTAL PLAN

STOPS	
FREE FLOW	
FREE COUNTER LAMP	
FREE (1000) 000	
FREE Counter/Decoder	
Encoder/Box	
UP: STOP	
2x MEMORY & 1x LAMP	
2x Memory unit	
2x (1000) 0000	
Decoder	
TYPE	
FREE FLOW	
000	
TYPE 2	
ELECTRIC FLOW	
Decoder/Encoder	
HT. TOWER	
RECHARGE FLOW	
WATER SUPPLY FEE	
STOP	

VERTICAL PROFILE

POLYMER LINING	_____
EXISTING GROUND LEVEL	_____
GROUND LEVEL @ 11 H FROM CL	_____
GROUND LEVEL @ 15 M FROM CL	_____

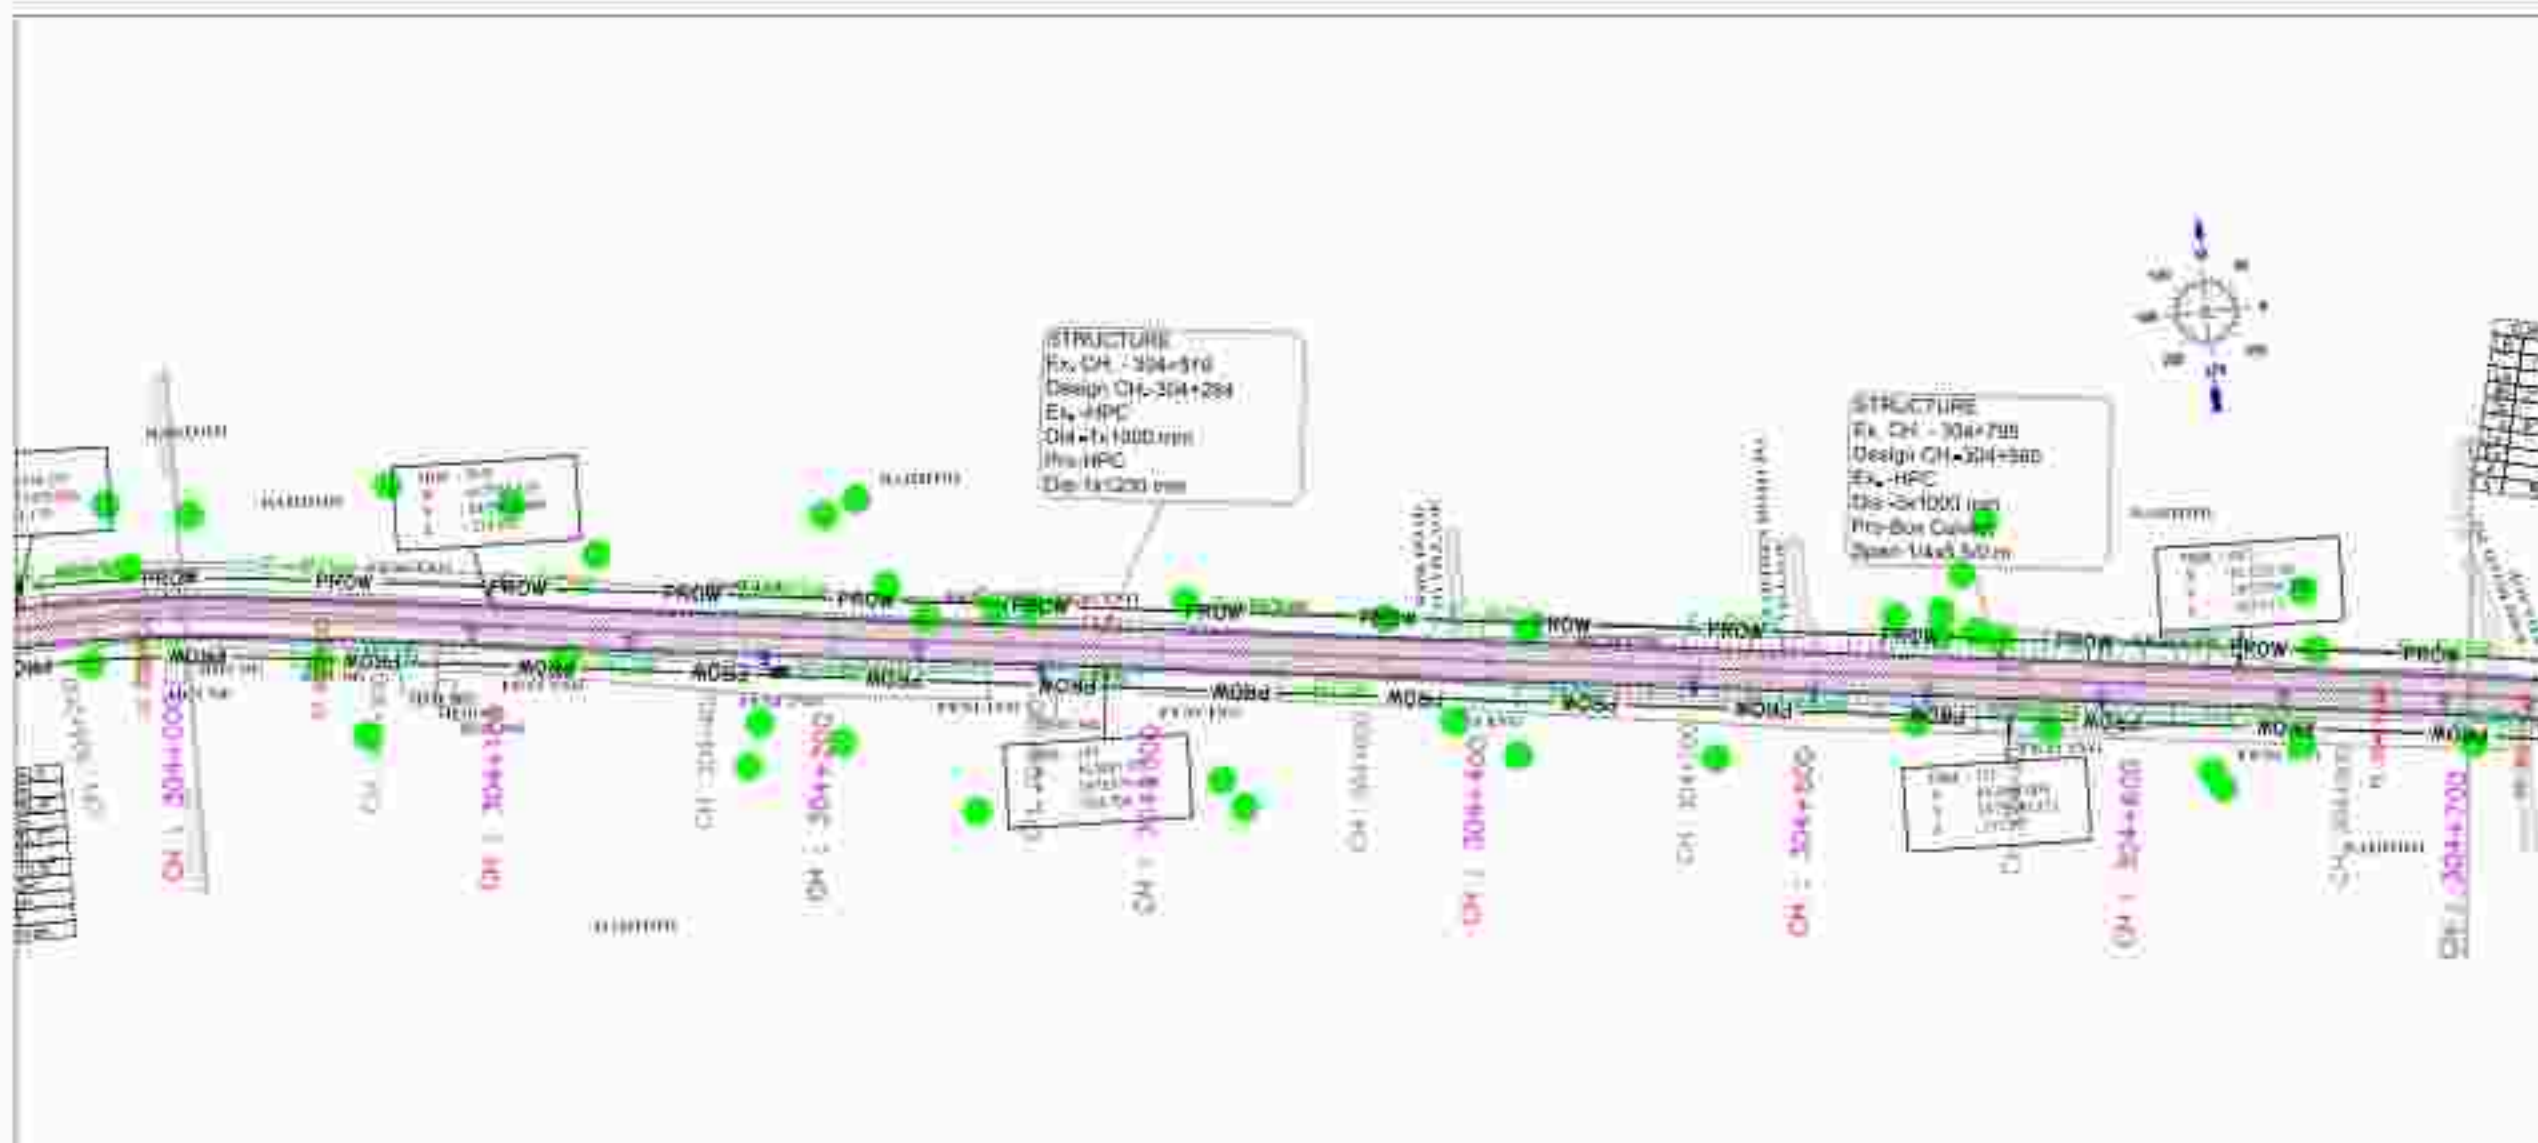

   PUBLIC WORKS DEPARTMENT (National Highway Zone) Government of Chhattisgarh Raipur, India, District-Bilaspur		 DESIGN OFFICE - 101 - 101, 102, 103,
---	--	--	--



NOTES:

1. ALL PEOPLE ARE IN THE
UNION THROUGH VOTES
2. ALL CHANGES ARE APPROVED
AND SHALL BE MADE IN CONFORMANCE
WITH THE CONSTITUTION

LEGEND:
HORIZONTAL PLAN

STORM	
FREE ROAD	
FREE COUNTRY LANE	
FREE (WIND) ROAD	
FREE COUNTRY COUNTRY	
GRATING FOR	
UP: STORM	
2x MEMORY 4 x 1.5 x 1.5	
2x Memory 4x1	
2x 1.5 x 1.5 (2x1.5)	
2x 1.5 x 1.5	
TRUCK	
WIND ROAD	
WELL	
TRUCK 2	
ELECTRIC ROAD	
THUNDER ROAD	
HT TOWER	
2x 1.5 x 1.5	
WATER SUPPLY FREE LANE	
STORM	

VERTICAL PROFILE

POSSIBLE LEAKAGE LINE	_____
OUTGAS (GROUND) LEVEL	_____
GROUNDWATER IN HYDROCL	_____
GROUNDWATER IN HYDROCL	_____



← KEONCHI

RATANPUR →

NOTES:


1. ALL LEVELS ARE IN METERS UNLESS OTHERWISE SPECIFIED.
2. ALL DRAINAGES AND INTERSECTIONS AND SPALLS BE MADE IN CONFORMANCE WITH OTHER RELEVANT DRAWINGS.

LEGEND: HORIZONTAL PLAN

STROW	
PRO ROW	
PRO. CENTRE LINE	
PRO. ROAD MARK	
PRO. COMMUNICATION	
EXISTING CH	
UPC STONE	
LA BRIDGE & CULVERT	
LA BRIDGE & CULVERT	
EXISTING DRAIN	
RAILING	
TRUCK	
WIDE PLANT	
WELL	
TRAP	
ELECTRIC POLE	
TRANSFORMER	
HT. TOWER	
TELEPHONE POLE	
WATER SUPPLY PIPE LINE	
DRIVE	

VERTICAL PROFILE

PROPOSED LOWEST LINE	
EXISTING GROUND LEVEL	
DOWN SLOPE	
UP SLOPE	
GROUND PROFILE	

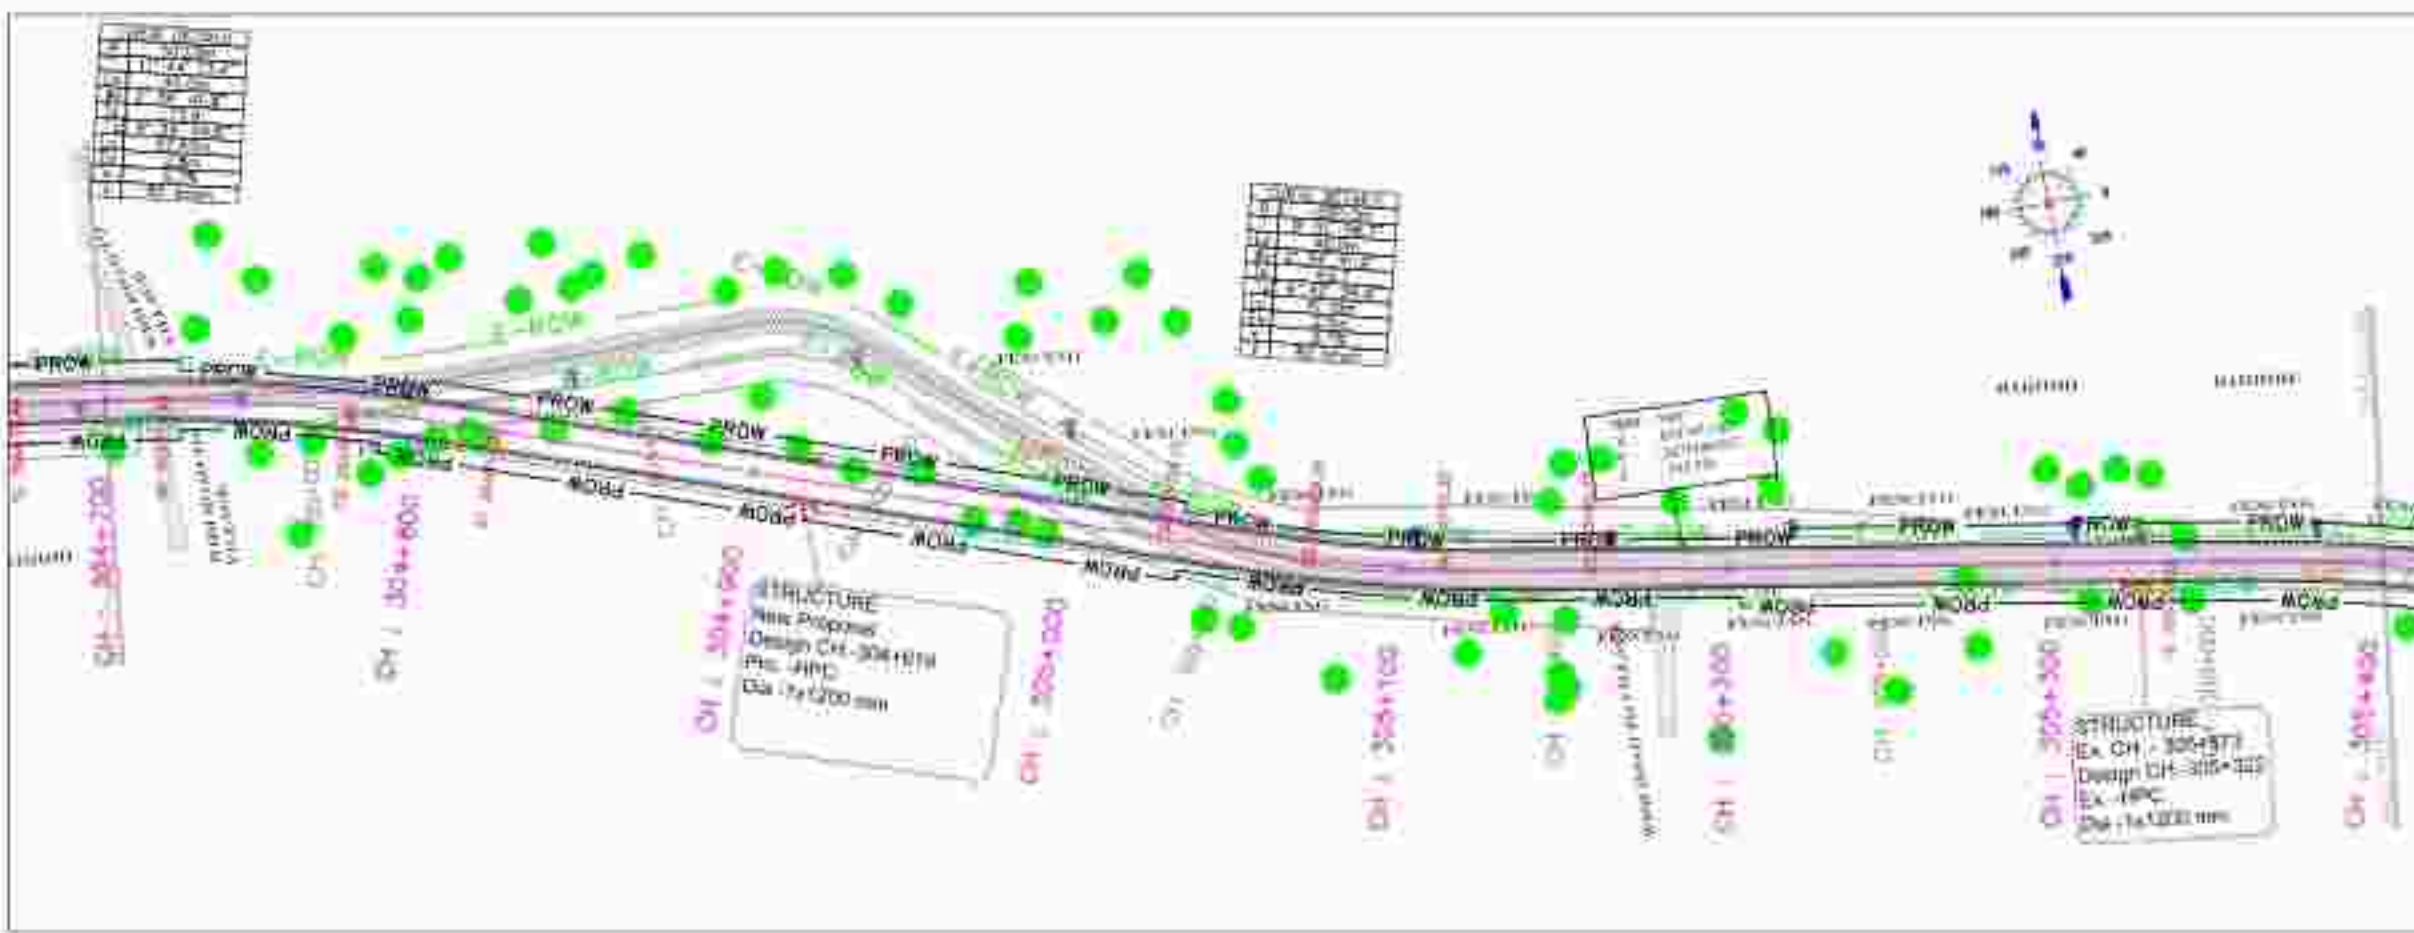

PUBLIC WORKS DEPARTMENT
(National Highway Zone)
Government of Chhattisgarh
Raipur, India, District-Bilaspur

PROJECT
CONSTRUCTION OF ROAD PROJECT INCLUDING PROVISION OF VARIOUS PROJECT WORKS OF VARIOUS TYPES/STAGES OF WORKS
RAILWAY CROSSING AT 304+00 TO 305+00
F-2, E-8/11A, Sukhagay Apartment, Tillaiga, Bhubaneswar (M.P.) - 482015
Email: gopalakrishna.mishra@gmail.com


SCALE
HORIZONTAL = 1:1000
VERTICAL = 1:100

FILE
PLAN & PROFILE
304+00 MIN TO 305+00 MAX

PAPER NO. 1/2024
DATE 10/01/2024
DESIGNER G. K. SINGH
CHECKER G. K. SINGH
APPROVER G. K. SINGH

← KEONCHI

RATANPUR →

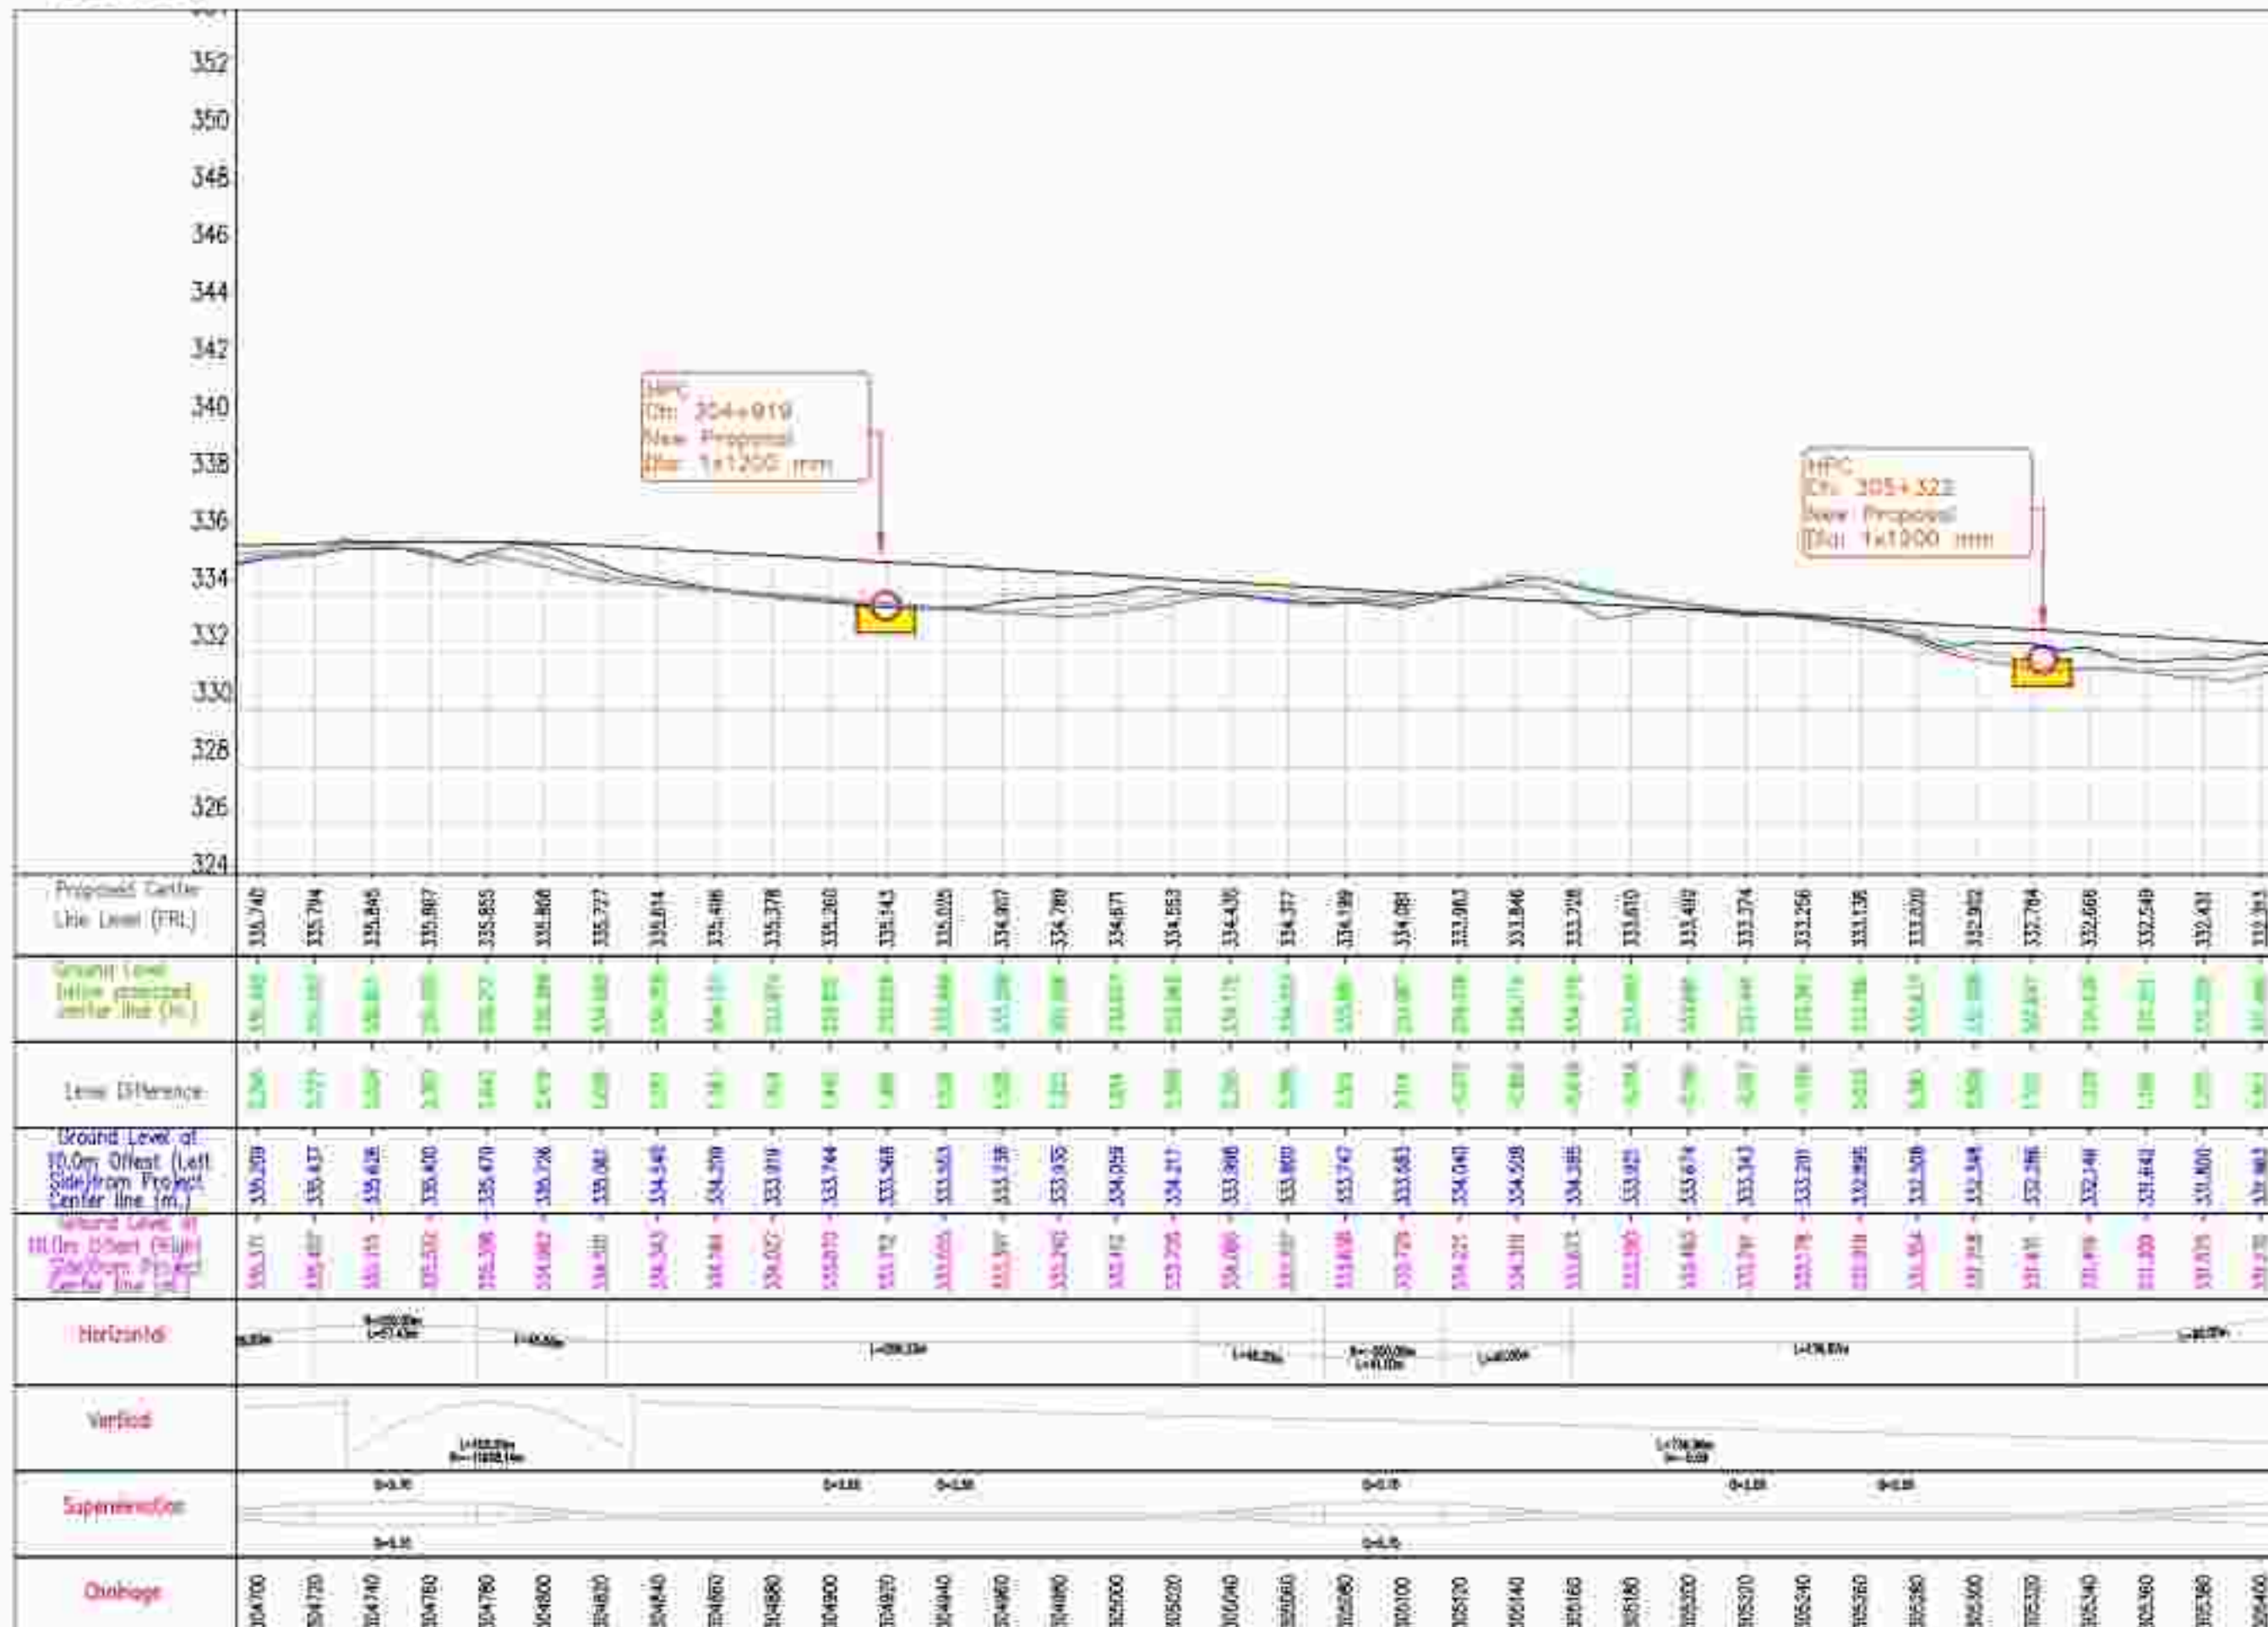

NOTES:

1. ALL ITEMS ARE IN BEST CONDITION (as noted)
2. ALL CHANGES AND IMPROVEMENTS WILL BE MADE AT THE REQUESTER'S OWNERSHIP

LEGEND:
HORIZONTAL PLAN

ETOWA	
PRC ROW	
PRC CONTROL LAMP	
PRC ROW-400	
PRC Control Console	
Electrolytic Cell	
UPC ROW	
2x Recovery & 1x L&P	
2x Recovery unit	
2x HMG (P&W)	
Recovery	
TRAC	
Waste Pump	
WCL	
TRAP-2	
Electrolytic ROSE	
Thermal Reactor	
HT TOWER	
NEEDLING PUMP	
WATER SUPPLY P&W LINE	
CRACK	

VERTICAL PROFILE

PROPOSED LINE	_____
EXISTING GROUND LINE	_____
GROWN LEFT @ 1:1 H:V RATIO	_____
GROWN RIGHT @ 1:1 H:V RATIO	_____

PUBLIC WORKS DEPARTMENT
(National Highway Zone)
Government of Chhattisgarh
Raipur, India, District-Bilaspur



F-2, E-371A, Sukkajayy Apartment, Tallanga, District (M.P.) - 422026
Email: gajalamb@gmail.com/rajalamb@gmail.com

[illegible]

NONCONTINUA A PAG. 109

PLAN & PROFILE

164 • THE NEW TOEES-2000 KJ

ISSN NO. 2229-9928		PAPER	
VOLUME	ISSUE	DATE	PAGE


ALL ITEMS ARE IN STOCK
AND SHIP IMMEDIATELY


LEGEND:
HORIZONTAL PLAN

[illegible]

VERTICAL PROFILE

POPPAGE LIFETIME (hr)	_____
CRISTAL (GROUND) (hr)	_____
GROUND LEFT at 11 H FROM G	_____
GROUND RIGHT at 11 H FROM G	_____

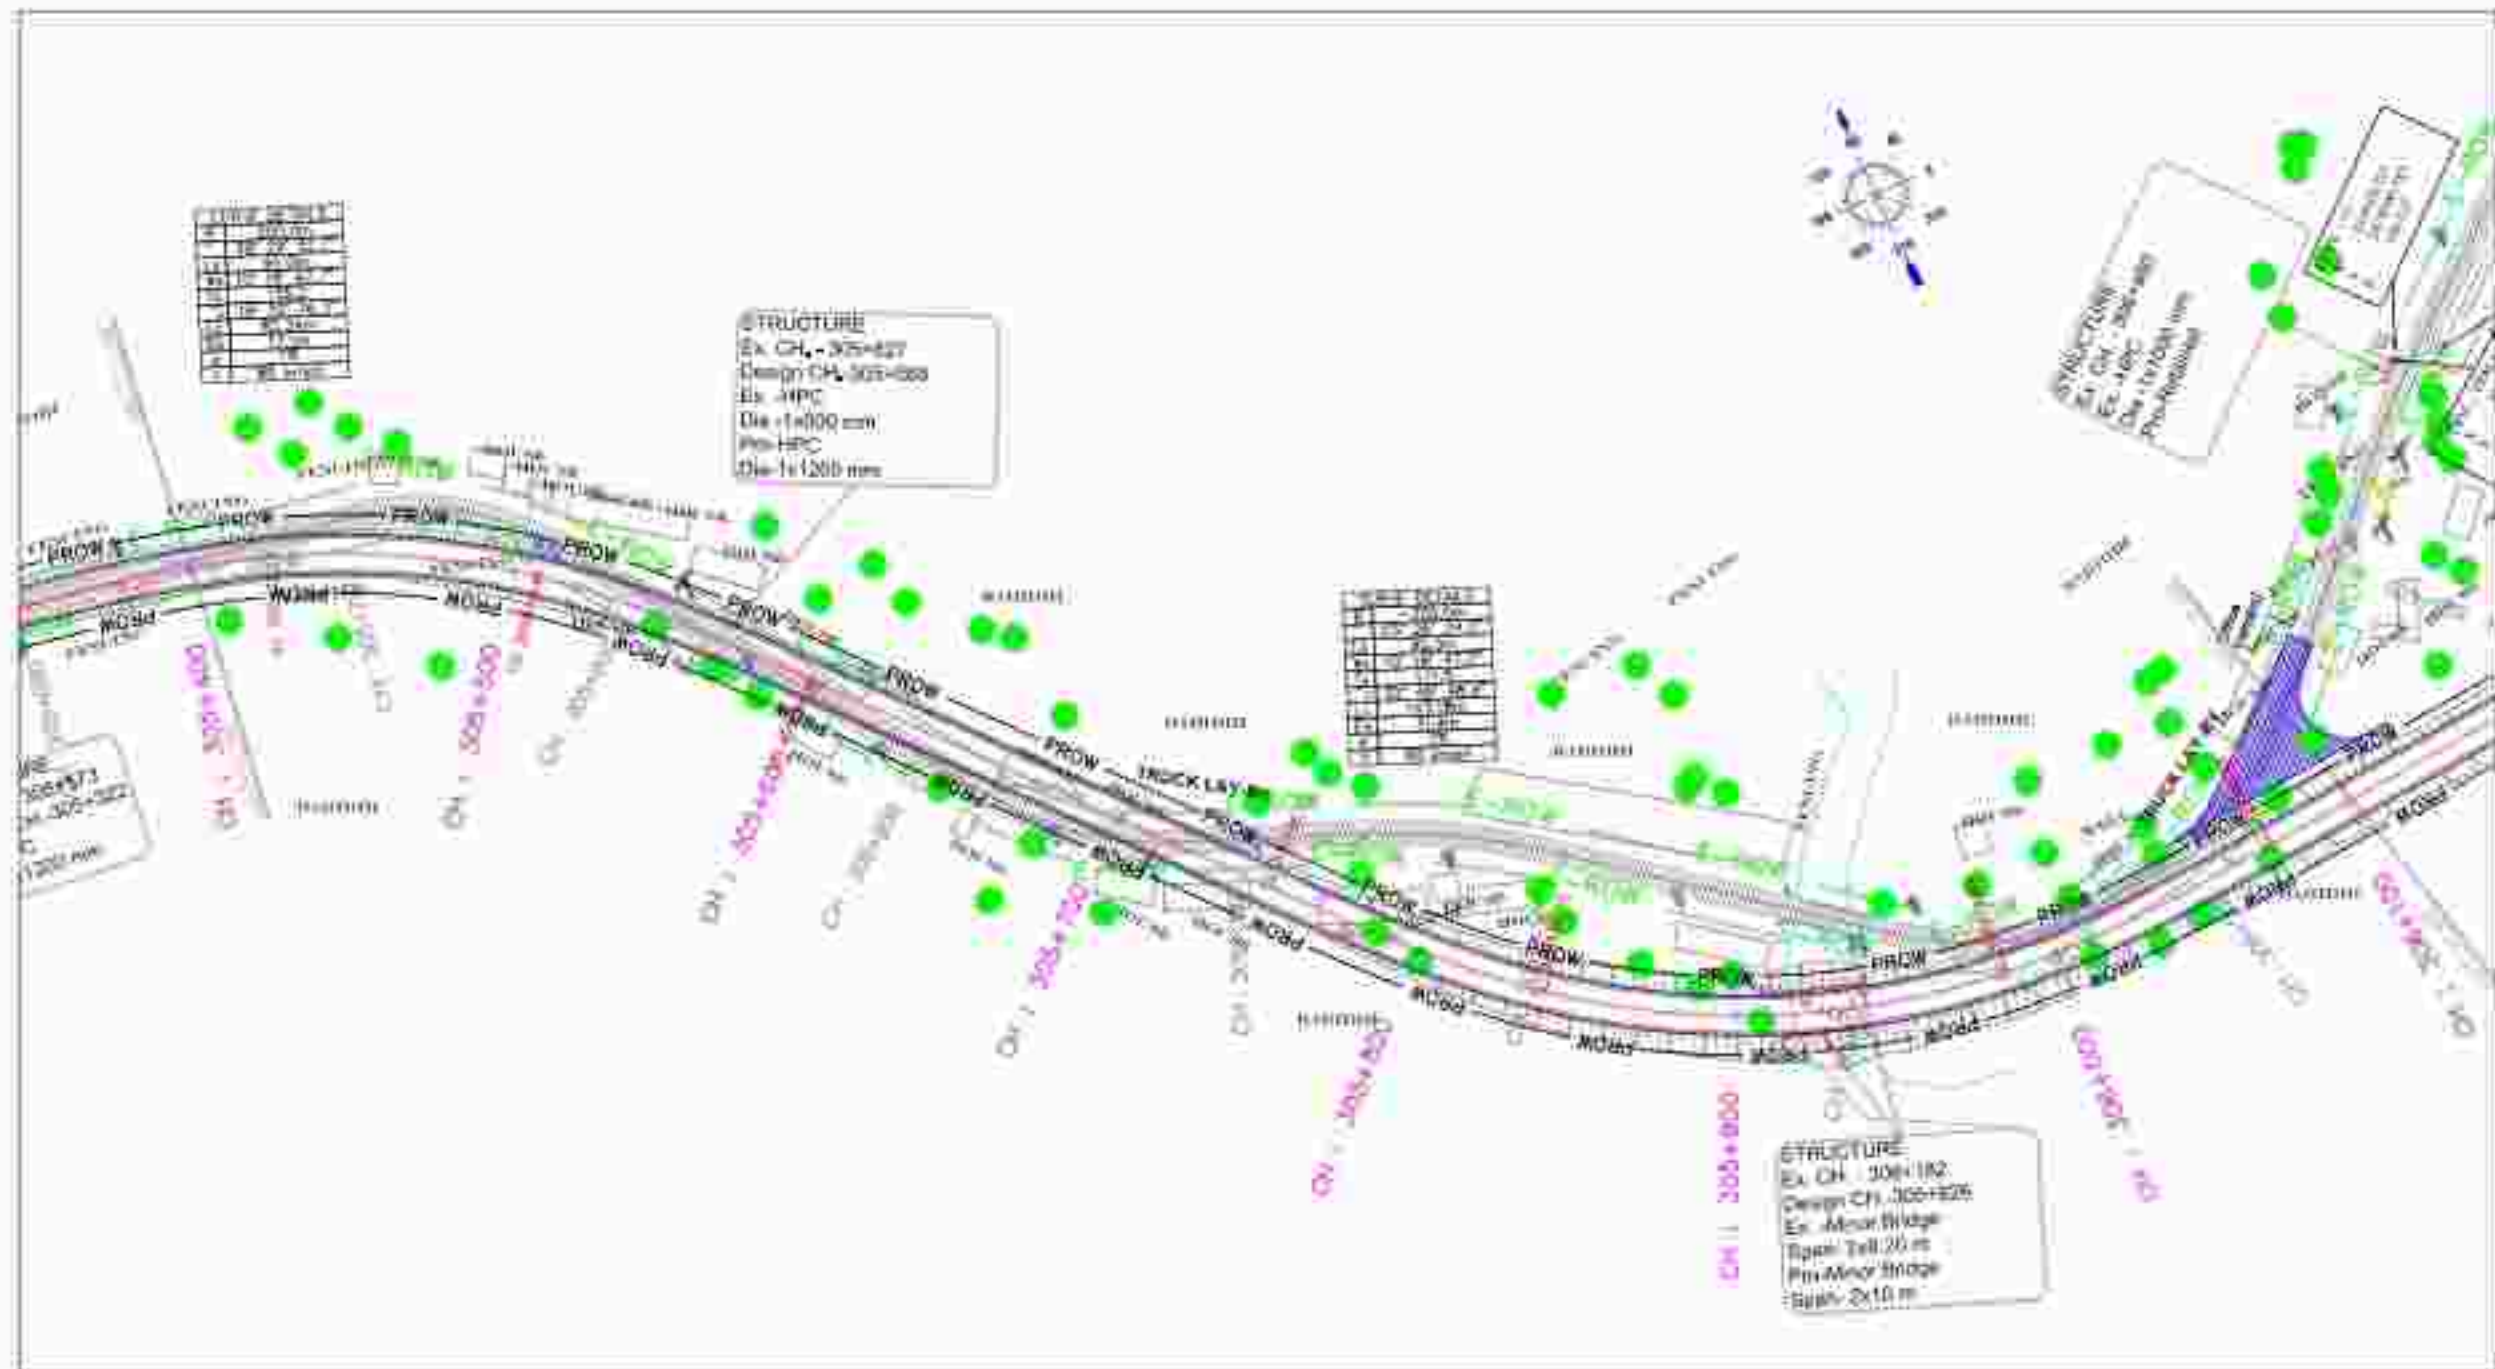

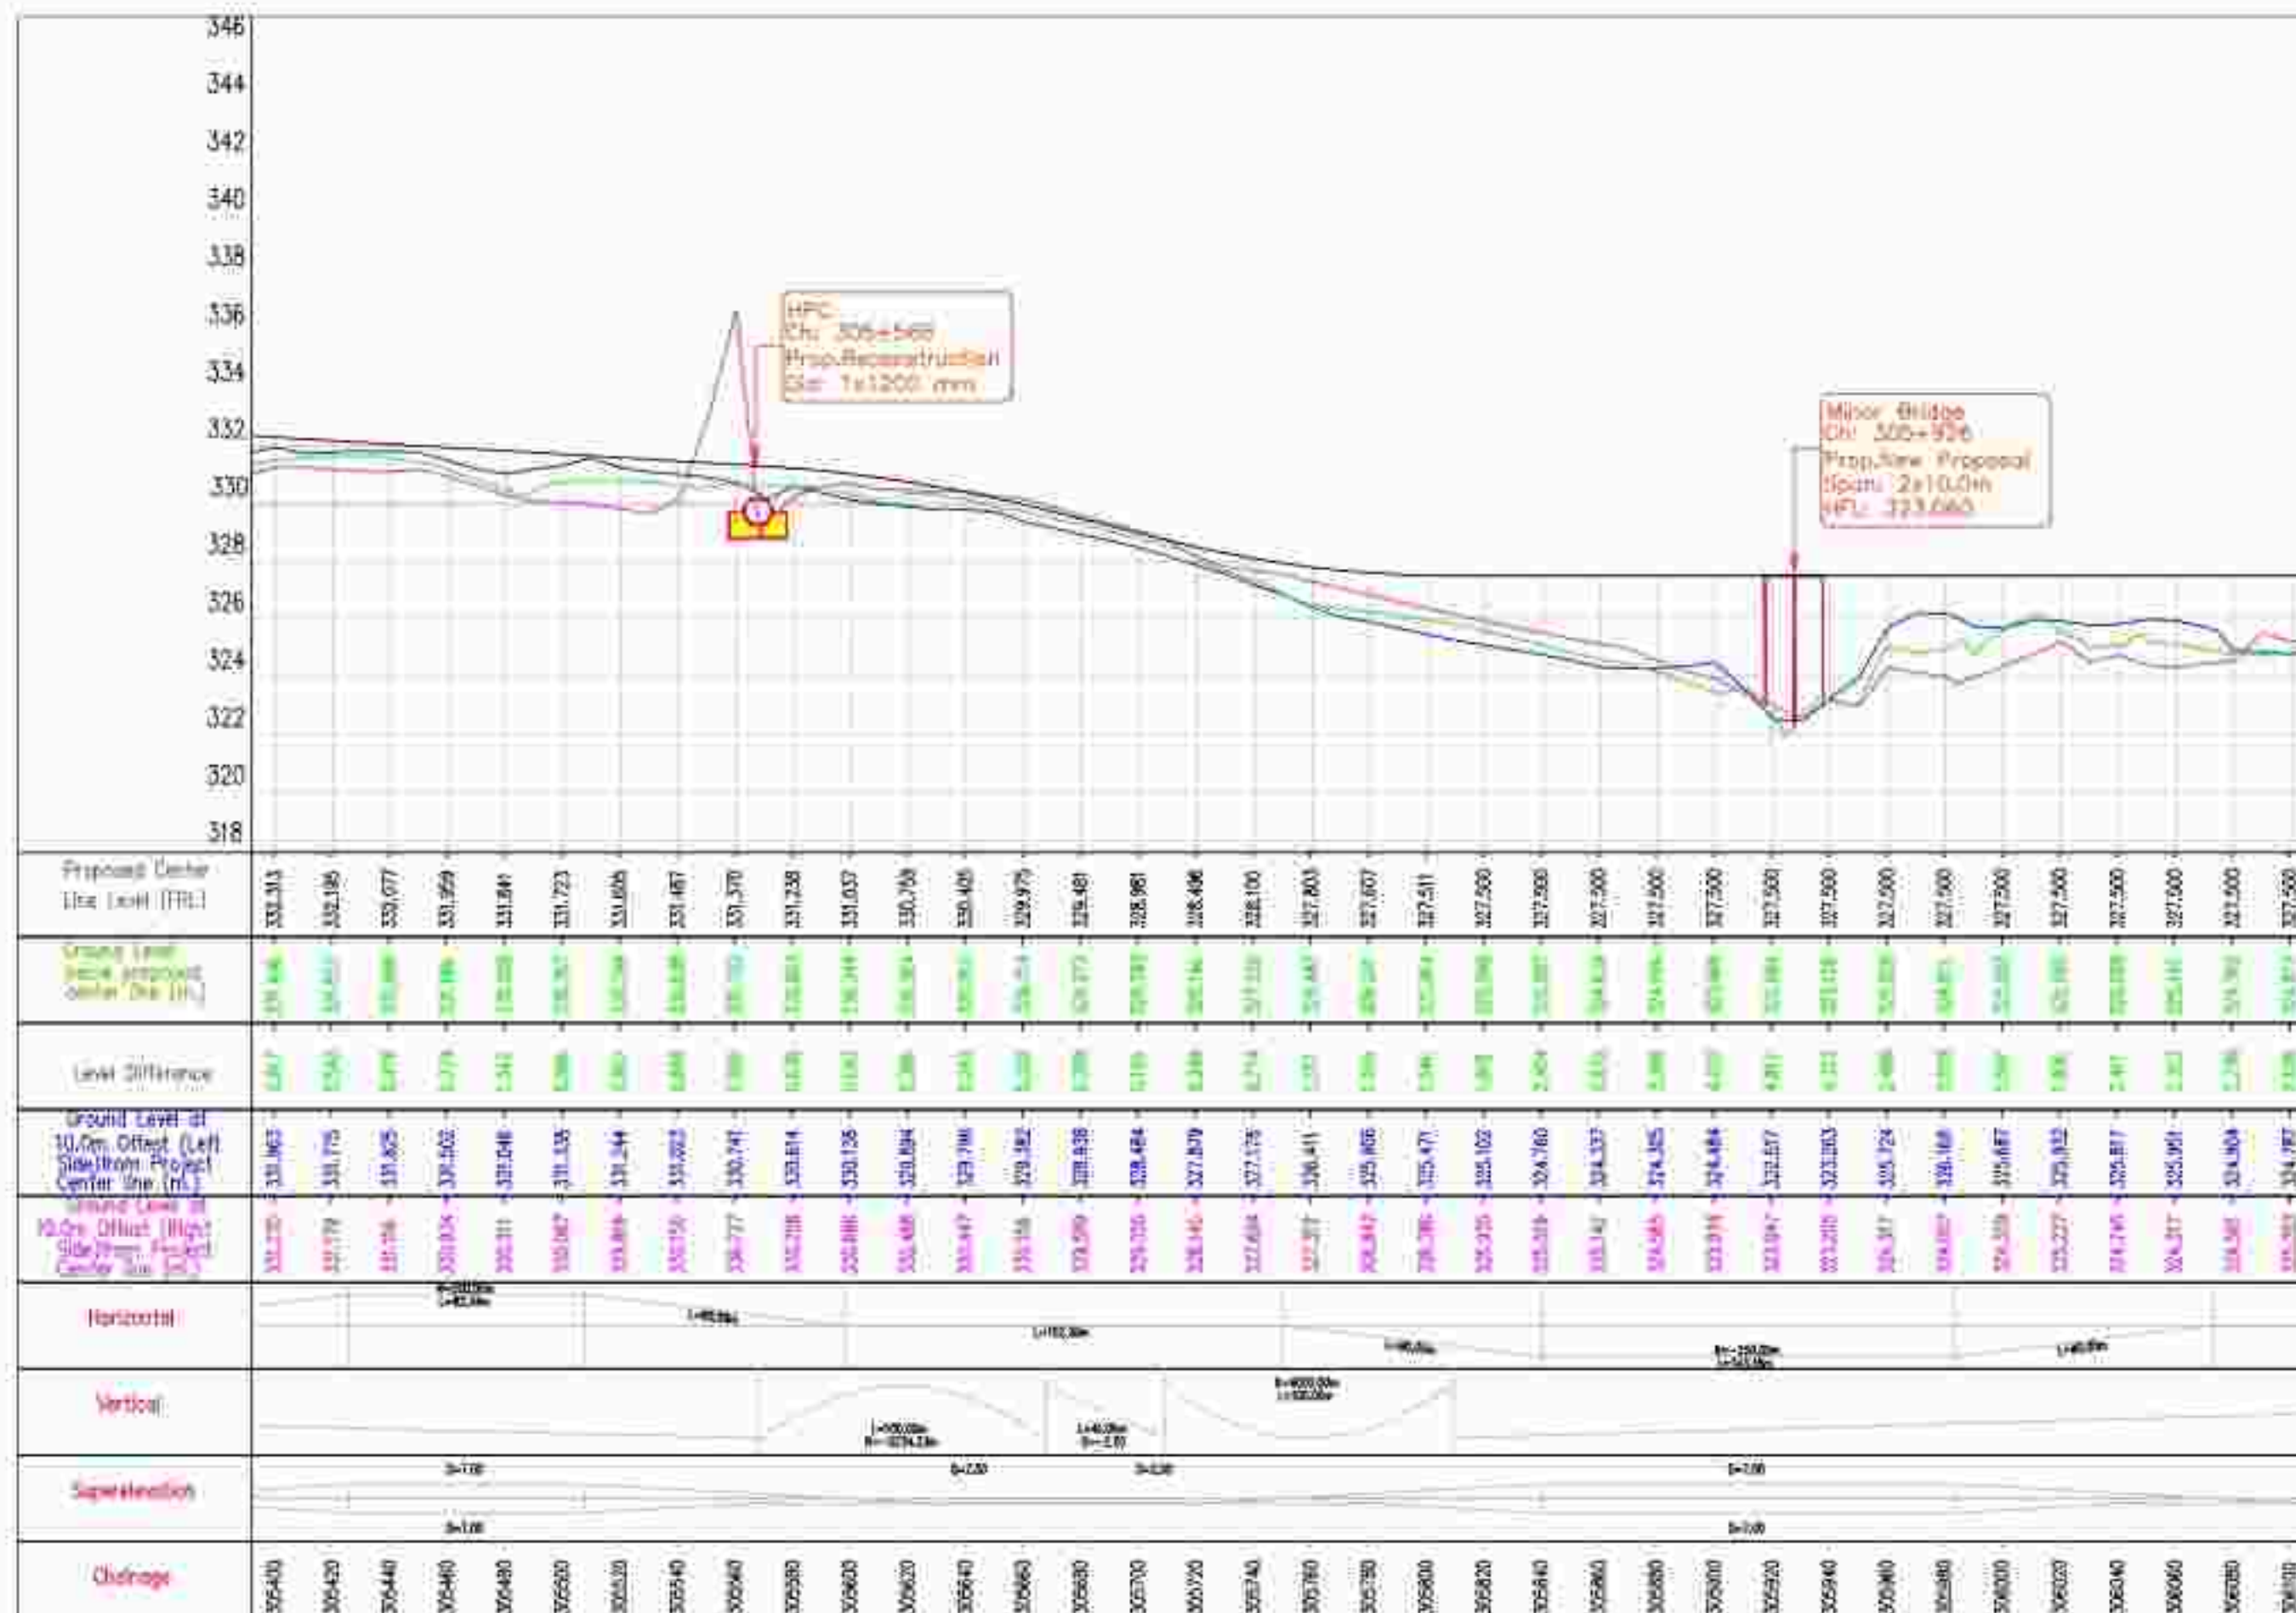

NOTES:

1. ALL PEOPLE ARE IN THE SAME CLASS
2. ALL CHARACTERS ARE INTERPRETED AND SHALL BE FOUND IN CONFORMANCE WITH OTHER RELEVANT CHARACTERS

LEGEND:
HORIZONTAL PLAN

STORM	
PRECIPITATION	
PRECIPITATION CORRECTION	
PRECIPITATION INDEX	
PRECIPITATION CORRECTION	
PRECIPITATION INDEX	
PRECIPITATION INDEX	
VERTICAL PROFILE

POLYMER LEAKAGE LINE	
DRAINING DRAINAGE LINE	
GROUNDED BY WITNESS	
GROUNDED BY WITNESS	



← KEONCHI

RATANPUR →

NOTES:


1. ALL LEVELS ARE IN METERS UNLESS OTHERWISE SPECIFIED.
2. ALL DRAINAGES AND INTERSECTIONS AND SPILLS BE MADE IN ACCORDANCE WITH OTHER RELEVANT DRAWINGS.


LEGEND: HORIZONTAL PLAN

STAKE	
PRO. ROW	
PRO. CENTER LINE	
PRO. ROAD BOUNDARY	
PRO. COMMUNICATION	
EXISTING CH	
UPD. STAKE	
PA. BRIDGE & CULVERT	
Substation post	
EXISTING DRAIN	
BRIDGING	
TRUCK	
WIDE PLANT	
WELL	
TRAP	
ELECTRIC POLE	
TRANSFORMER	
HT. TOWER	
TELEPHONE POLE	
WATER SUPPLY PIPE LINE	
Drain	

VERTICAL PROFILE

PROPOSED LOWEST LINE	
EXISTING GROUND LEVEL	
GROUND ELEV. @ 10 M FROM C.	
GROUND ELEV. @ 15 M FROM C.	

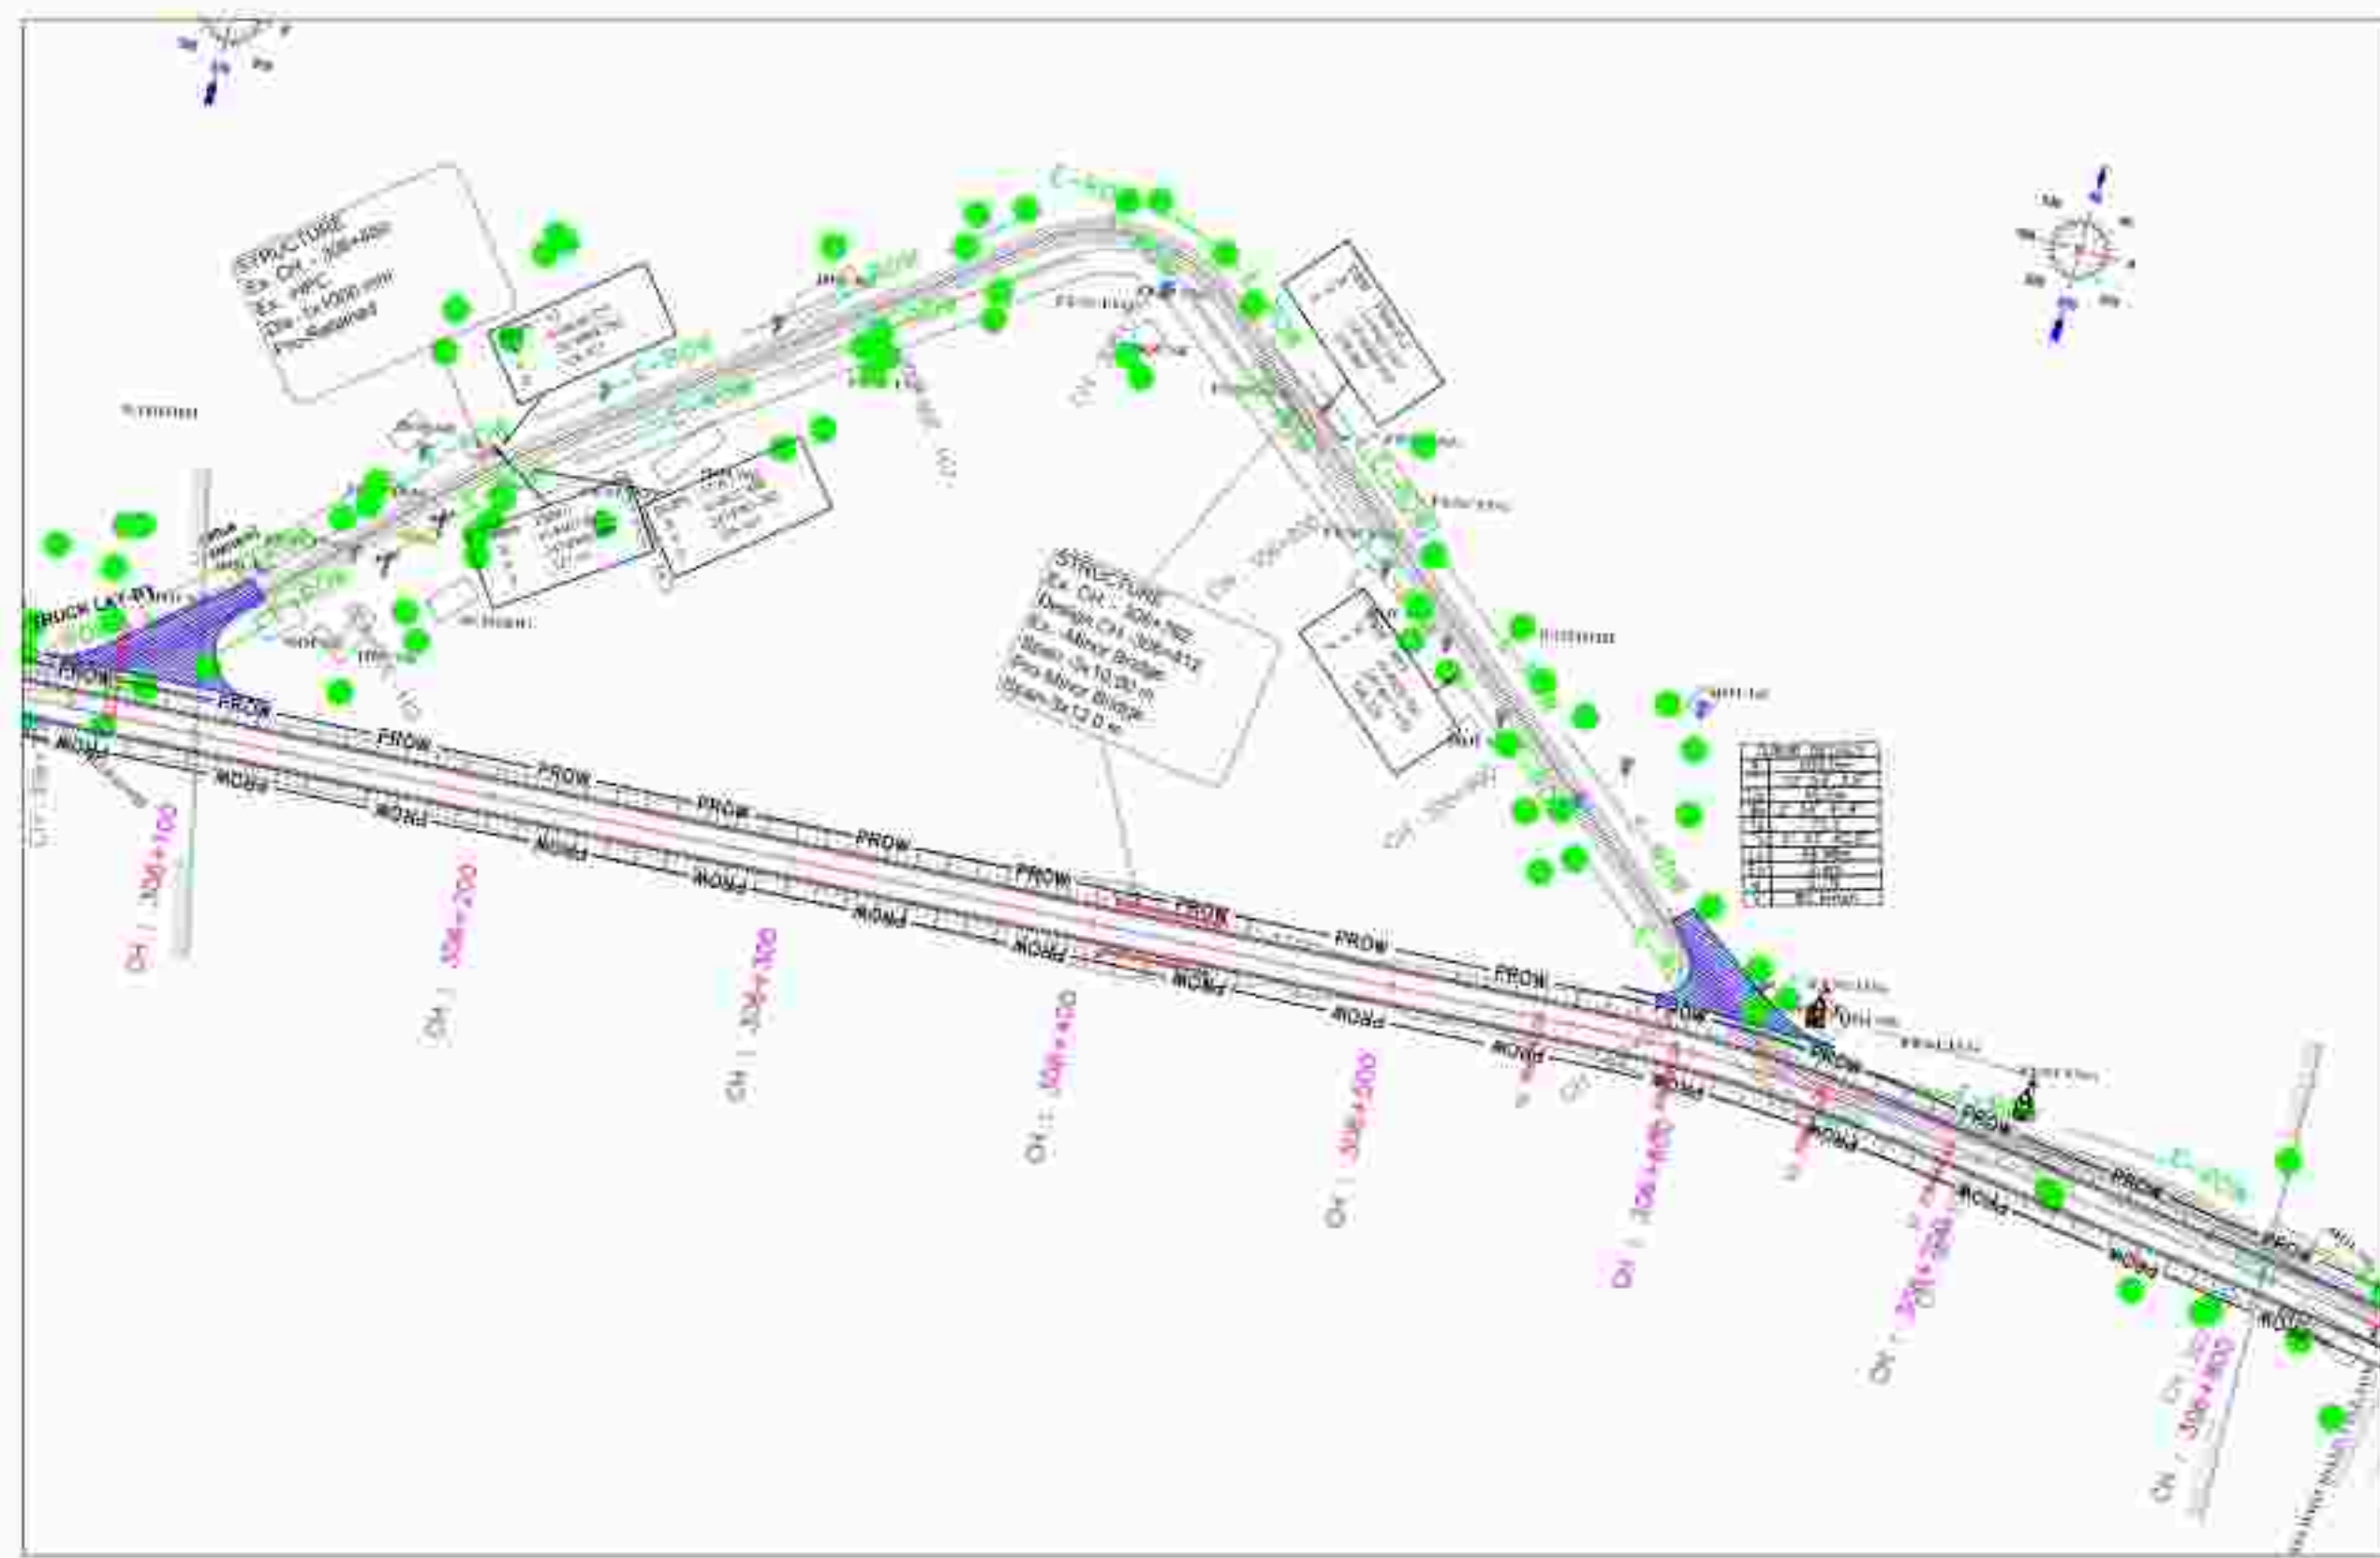

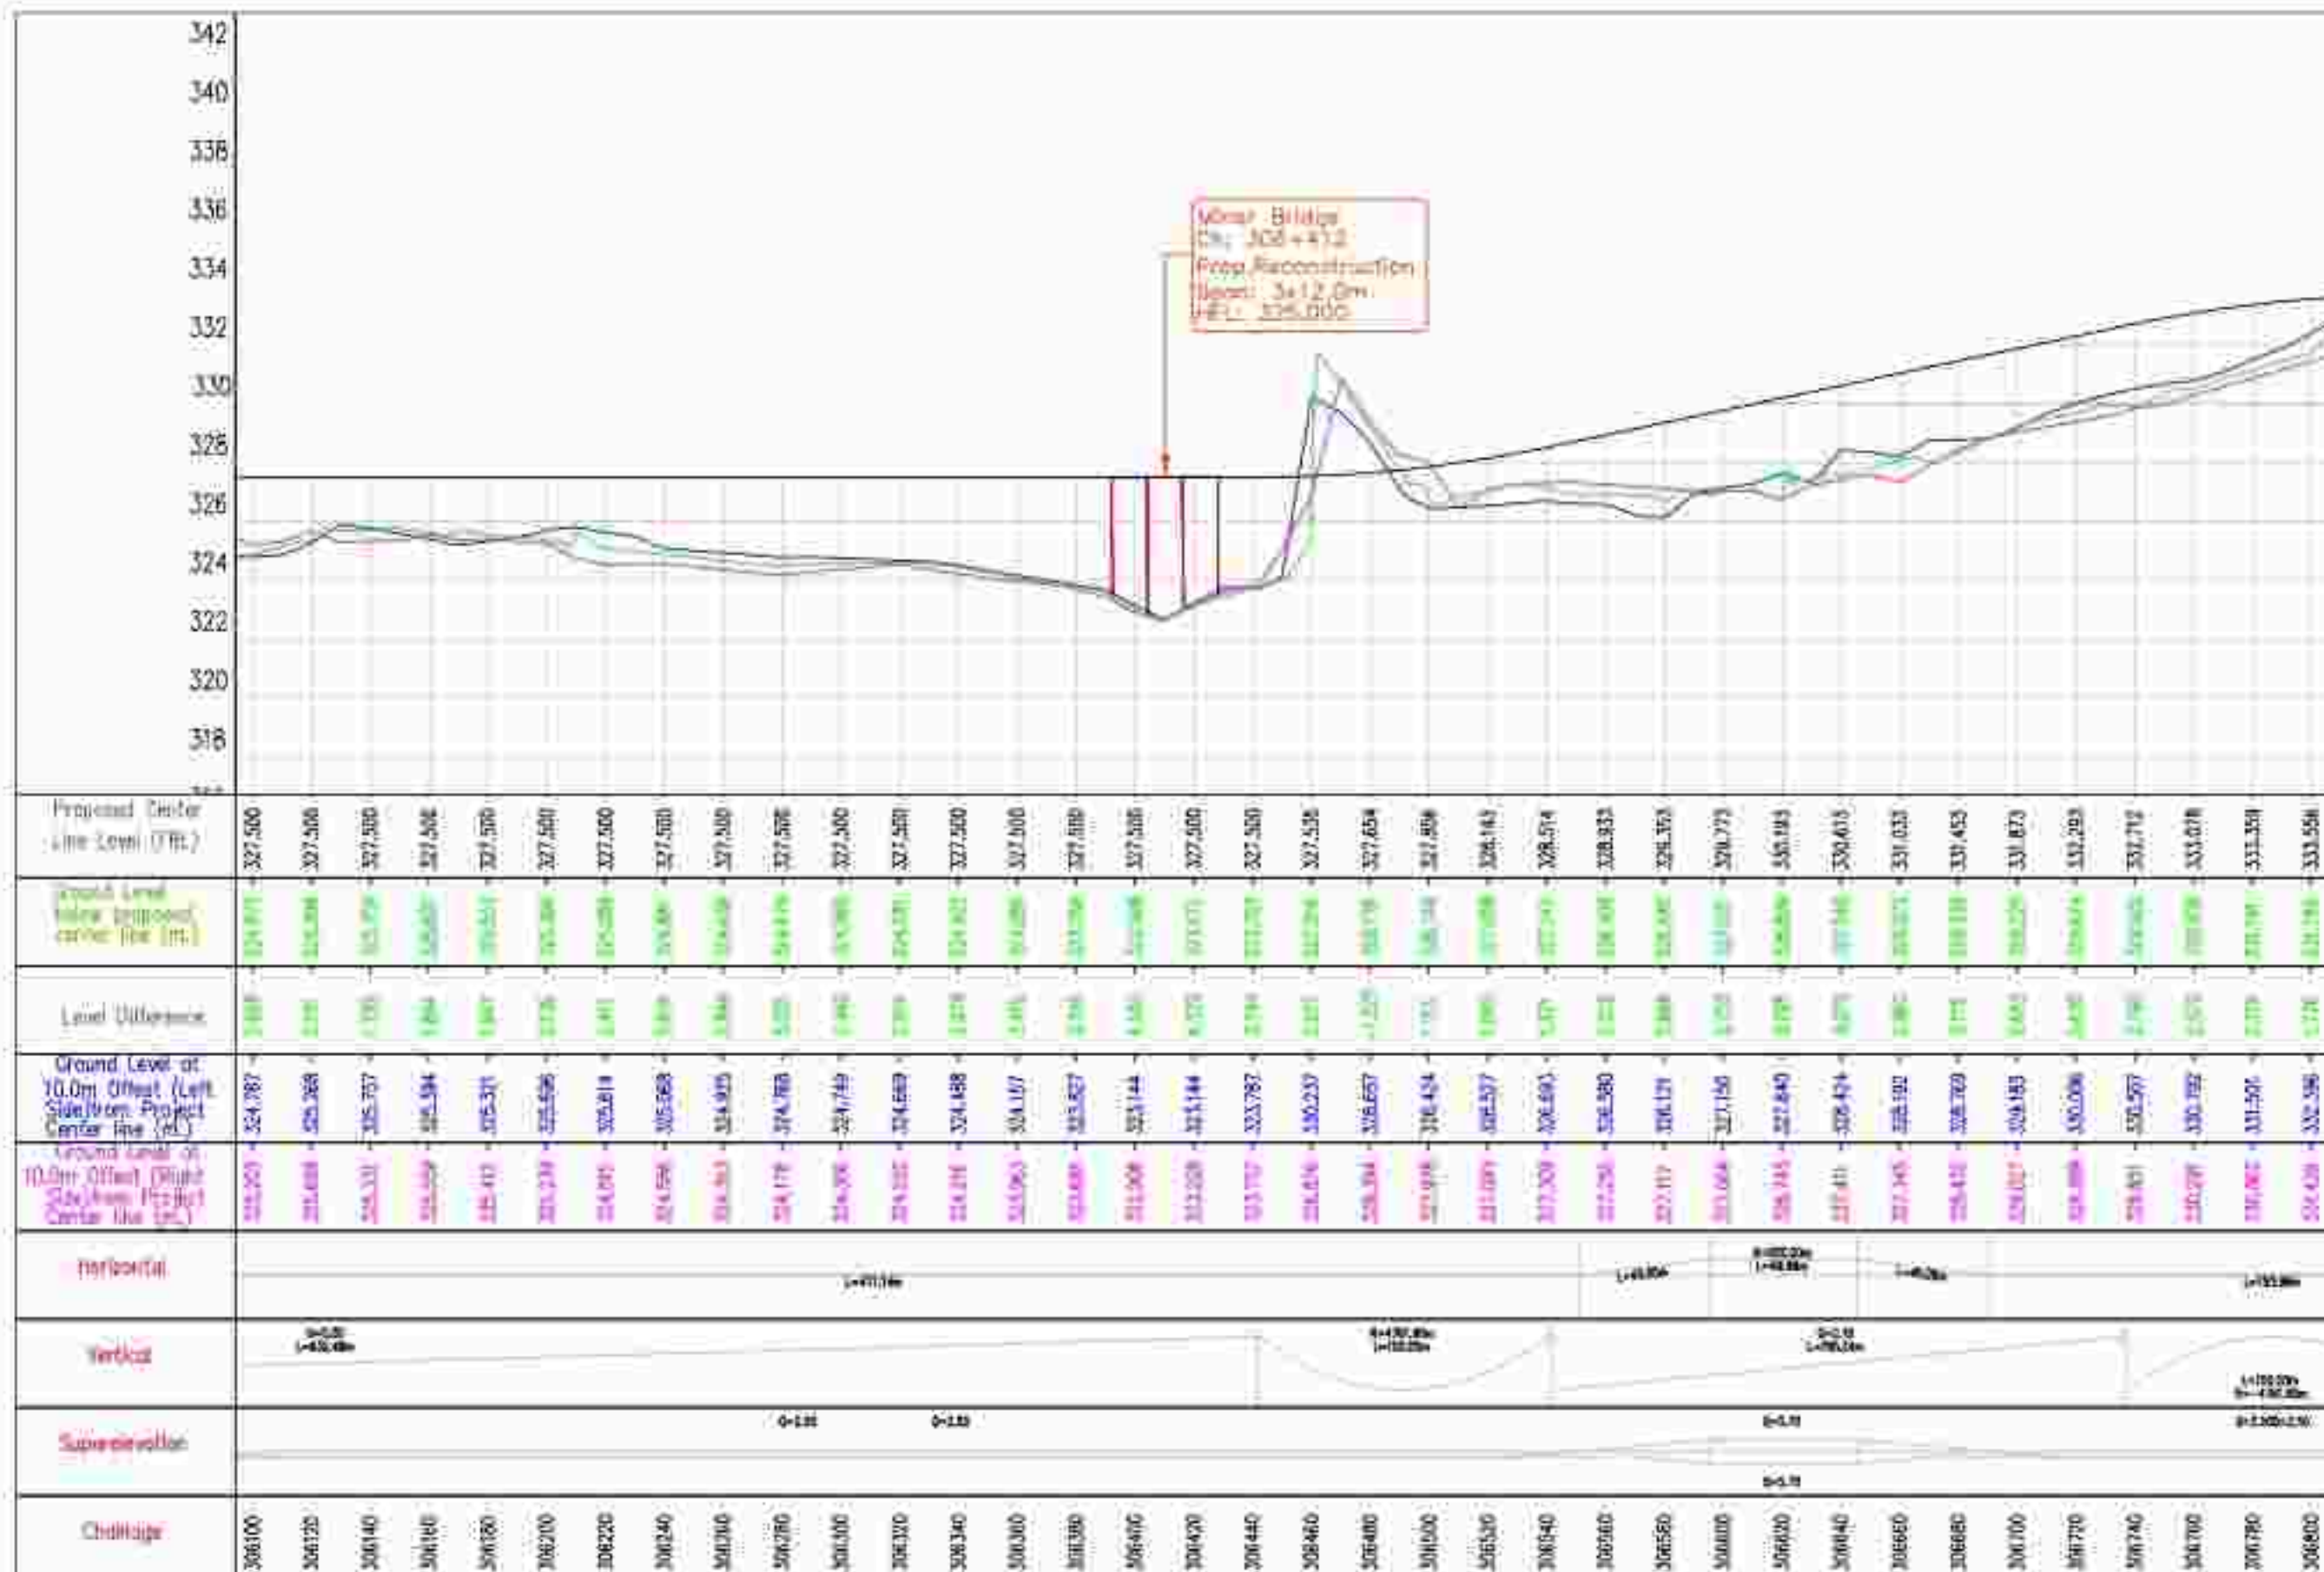

NOTES:
 1. ALL LEVELS ARE IN METERS UNLESS OTHERWISE SPECIFIED.
 2. ALL DIMENSIONS ARE IN METERS AND SHALL BE READ IN CONJUNCTION WITH OTHER RELEVANT DRAWINGS.

LEGEND:
 HORIZONTAL PLAN


STATION	
PRO. ROAD	
PRO. CENTERLINE	
PRO. ROADWAY	
PRO. CARRIAGEWAY	
EXISTING CH	
UPC STAKE	
PRO. BRIDGE & CULVERT	
Accessary cut	
EXISTING DRAIN	
BRIDGE	
TRUCK	
WIDE FLAT	
WELL	
TRAP-E	
ELECTRIC POLE	
TRANSFORMER	
HT. TOWER	
TELEPHONE POLE	
WATER SUPPLY PIPE LINE	
DRIVE	

VERTICAL PROFILE

PROPOSED LOWEST LINE	
EXISTING GROUND LEVEL	
GROUND LEVEL @ 10.0M FROM CL	
GROUND LEVEL @ 15.0M FROM CL	

← KEONCHI

RATANPUR →

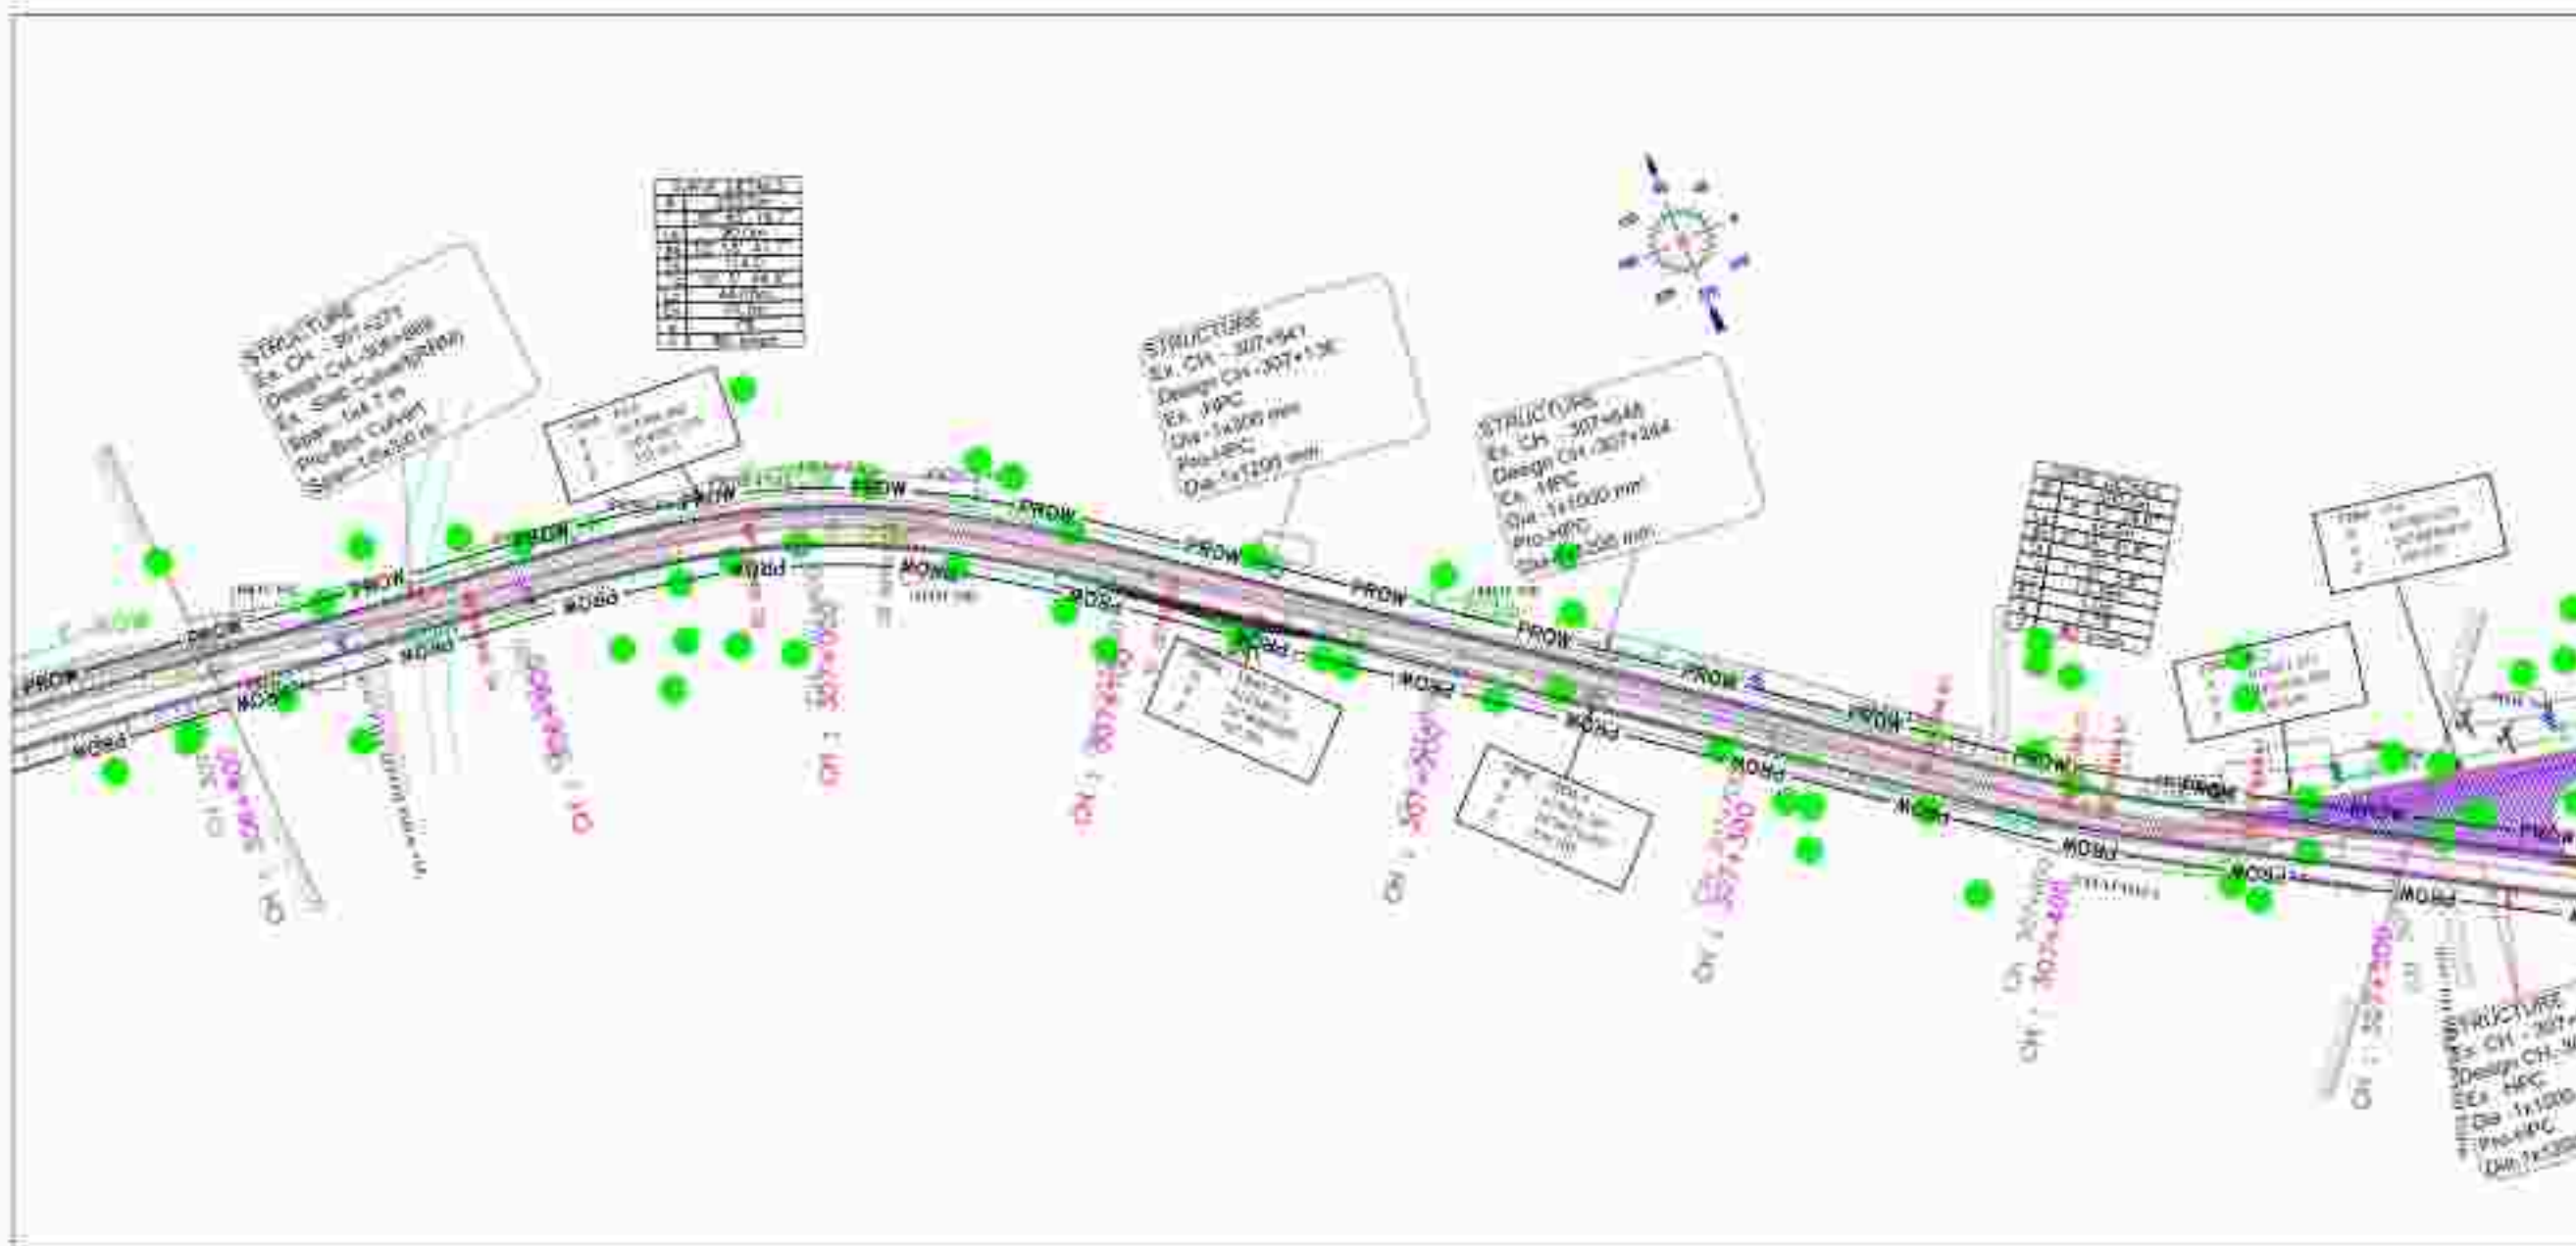

NOTES:

1. ALL LEVELS ARE IN METERS UNLESS OTHERWISE SPECIFIED.
2. ALL DIMENSIONS AND INTERVALS SHOWN SHALL BE READ IN CONJUNCTION WITH OTHER RELEVANT DRAWINGS.

LEGEND: HORIZONTAL PLAN

EXISTING	
PROPOSED	
PROPOSED LANE	
PROPOSED ROW	
PROPOSED CROWN	
EXISTING CH	
PROPOSED CH	
PROPOSED CULVERT	
PROPOSED BRIDGE	
PROPOSED ROAD	
PROPOSED FENCE	
PROPOSED PUMP	
PROPOSED WELL	
PROPOSED TOWER	
PROPOSED ELEC. POLE	
PROPOSED TRANSFORMER	
PROPOSED HT. TOWER	
PROPOSED TELEPHONE POLE	
PROPOSED WATER SUPPLY PIPE	
PROPOSED DRAIN	

VERTICAL PROFILE

PROPOSED CROWN	
EXISTING GROUND	
PROPOSED GROUND	
PROPOSED FENCE	
PROPOSED PUMP	
PROPOSED WELL	
PROPOSED TOWER	
PROPOSED ELEC. POLE	
PROPOSED TRANSFORMER	
PROPOSED HT. TOWER	
PROPOSED TELEPHONE POLE	
PROPOSED WATER SUPPLY PIPE	
PROPOSED DRAIN	



PUBLIC WORKS DEPARTMENT
(National Highway Zone)
Government of Chattisgarh
Raipur, India, District-Bilaspur

PROJECT:
CONSTRUCTION OF ROAD FROM KEONCHI TO RATANPUR
1.2, E-8/11A, Sukhagay Apartment, Tilianga, Bhubaneswar (M.P.) - 482015
Email - gopalambhaskar@gmail.com

SCALE:
HORIZONTAL = 1:1000
VERTICAL = 1:100

FILE:
PLAN & PROFILE
306+00 Km TO 307+00 Km

PAPER:
A4
A4
A4



STONE	
PIPE ROW	
PIPE, CIRCULAR LIFT	
PIPE, IRON PIPE	
PIPE, CEMENT CONCRETE	
PIPE, TRAP	
UP, EXPOSE	
2x 4 BRACKET & 2x 4 LIFT	
2x 4 BRACKET SET	
2x 4 TRAP (CIRCUIT)	
BRACKET	
TRAP	
WIRE TRAP	
WELL	
TRAP-2	
ELECTRIC WIRE	
TRAP, WIRE	
HT. TOWER	
WIRE, WIRE	
WATER SUPPLY WIRE	
TRAP	

POLE LINE	
EXISTING GROUND LEVEL	
GROUND LEFT IS 11' FROM D.	
GROUND RIGHT IS 15' FROM C.	

DATE RECEIVED		PAPER	
ISSUED	RECEIVED	DATE	TIME

← KEONCHI

RATANPUR →



NOTES:

1. ALL LEVELS ARE IN METERS UNLESS OTHERWISE SPECIFIED.
2. ALL DRAINAGES AND INTERSECTIONS AND SPALLS SHALL BE IN CONFORMANCE WITH OTHER RELEVANT DRAWINGS.

LEGEND: HORIZONTAL PLAN

STW	
PROW	
PROW CENTER LINE	
PROW ROAD WAY	
PROW COMMUNICATION	
EXISTING CH	
UPC STONE	
LA BRIDGE & CULVERT	
LA BRIDGE WAY	
EXISTING DRAIN	
BRIDGE	
TRUCK	
WIDE PLANT	
WELL	
TRAP	
ELECTRIC POLE	
TRANSFORMER	
HT TOWER	
TELEPHONE POLE	
WATER SUPPLY PIPE LINE	
DRIVE	

VERTICAL PROFILE

PROPOSED LOWEST LINE	
EXISTING GROUND LEVEL	
GROUND LEFT & RIGHT	
GROUND RIGHT & LEFT	



PUBLIC WORKS DEPARTMENT
(National Highway Zone)
Government of Chattisgarh
Raipur, India, District-Bilaspur

DESIGNER'S UNIT
Chattisgarh Highway Development Corporation Ltd.
P-2, E-2/11A, Sukhagay Apartment, Tillaiga, Bhubaneswar (M.P.) - 482015
Email: gdmh@chattisgarhhighway.com

PROJECT

CONSTRUCTION OF ROAD PROJECT INCLUDING ROAD & BRIDGE PROJECTS IN VARIOUS PROJECT AREAS OF DISTRICT BILASPUR, CHHATTISGARH, INDIA. THE PROJECT IS A PART OF THE NATIONAL HIGHWAY PROJECT. 

SCALE

HORIZONTAL = 1:1000
VERTICAL = 1:100

FILE

PLAN & PROFILE
R.N.
307+400 Km TO 308+000 Km

DATE: 2023/05/01
PAGE: 01
DRAWN: [Signature]
CHECKED: [Signature]
APPROVED: [Signature]



← KEONCHI

RATANPUR →



NOTES:

1. ALL INFORMATION IN THESE
QUESTIONS ARE SPECIFIC
2. ALL QUESTIONS ARE INTERPRETED
AND SHALL BE FOUND IN CONFORMANCE
WITH OTHER RELEVANT DOCUMENTS

LEGEND:
HORIZONTAL PLAN

STROKE	
FILE NAME	
FILE CONTINUE LABEL	
FILE LABEL NAME	
FILE CONTINUE NUMBER	
LOADING FILE	
FILE ERROR	
FILE HISTORY & FILE LABEL	
FILE HISTORY FILE	
FILE NAME (NAME)	
FILE NAME	
FILE	
FILE NAME	
FILE NAME	
VERTICAL PROFILE

PLUMMER LIFELINE	_____
OUTSTANDING	_____
GROUND LEFT	_____
IS IN FRONT	_____
GROUND RIGHT	_____
IS IN FRONT	_____

[illegible]

PUBLIC WORKS DEPARTMENT
(National Highway Zone)
Government of Chhattisgarh
Raipur, India, District-Bilaspur

[illegible]

SCALE


WILSON/DAVIS = 1.0000

GENITAL = 1.0000

FILE
PLAN & PROFILE
Elev.
358-358 Wm TOS 358-358 Wm

FORM NO. 1020		PAGE 3	
DATE	2/2/2011	TIME	10:00



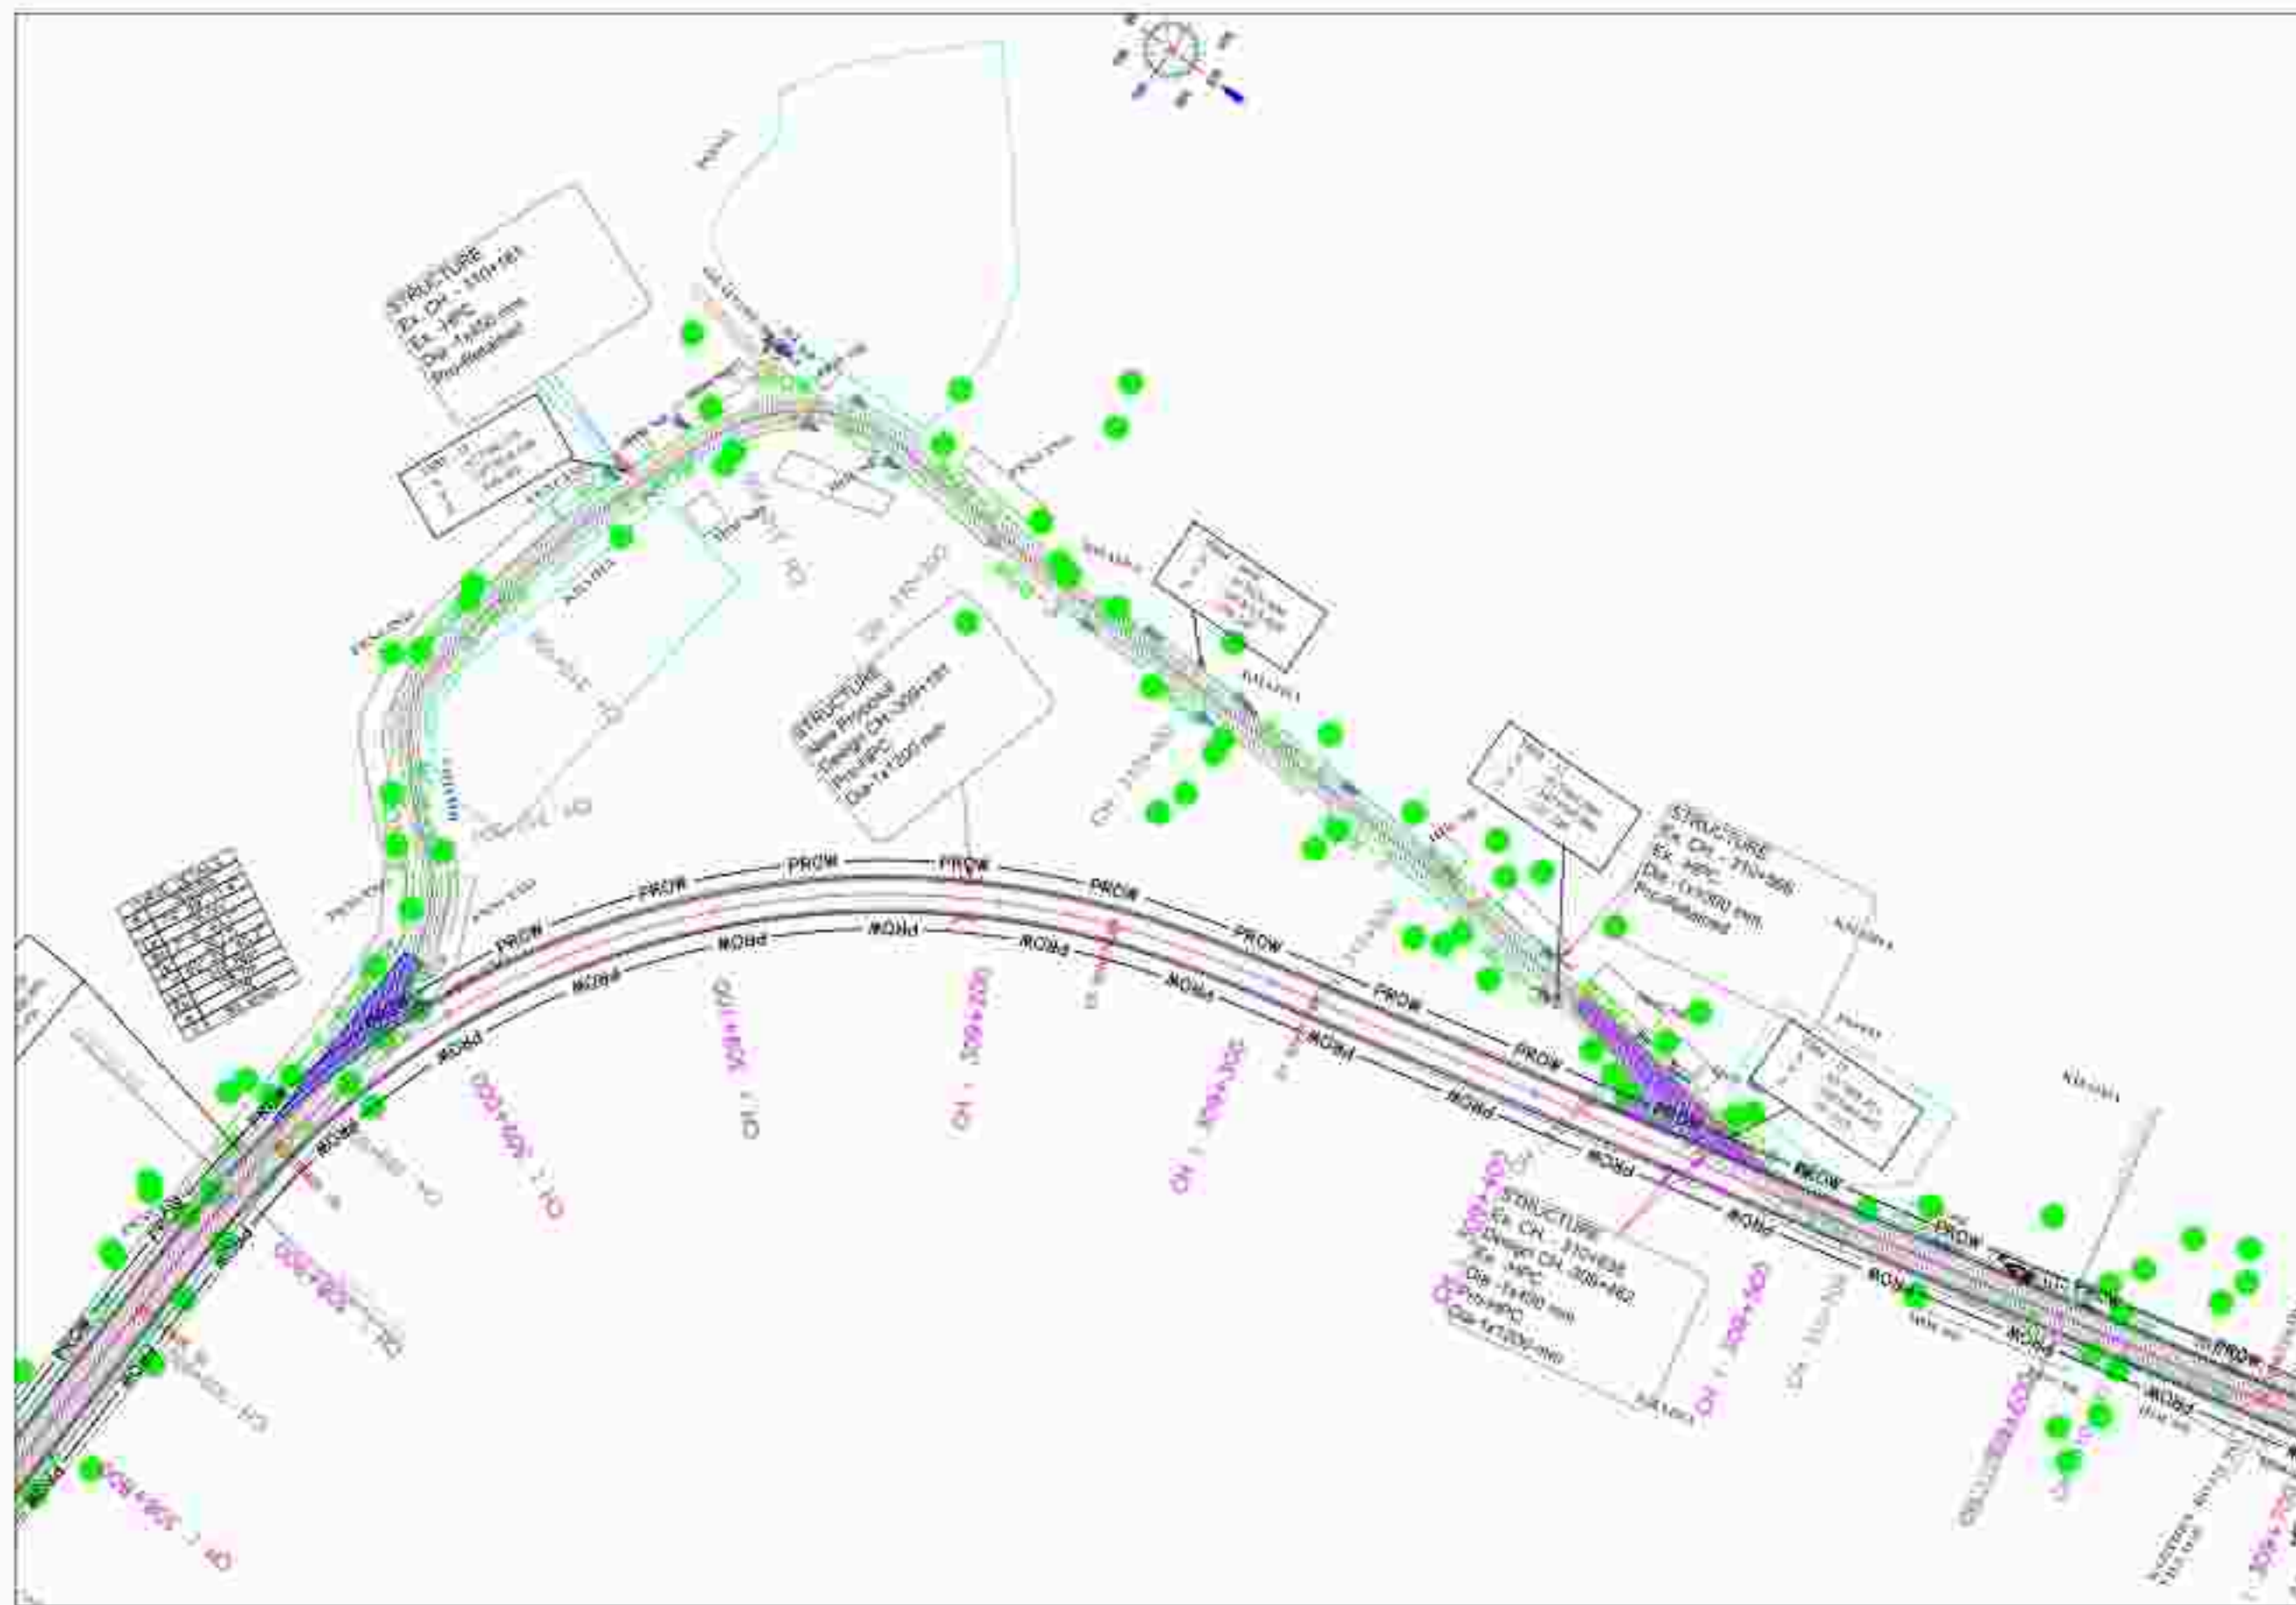

1. ALL INFORMATION IN THESE
QUESTIONS ARE SPECIFIC
2. ALL QUESTIONS ARE INTERPRETED
AND SHALL BE FOUND IN CONJUNCTION
WITH OTHER RELEVANT INFORMATION

[illegible]

PLANT LIFE LINE	_____
OUTING GROUP	_____
GROUND LEFT @ 11 HOURS	_____
GROUND RIGHT @ 11 HOURS	_____

← KEONCHI

RATANPUR →



Proposed Center Line Level (PCL)	337.630	337.730	337.828	337.902	337.944	337.967	337.950	337.893	337.841	337.790	337.739	337.688	337.634	337.582	337.530	337.478	337.427	337.375	337.323	337.271	337.218	337.167	337.115	337.064	337.012	336.960	330.044	330.000	329.948	329.896	317.052	316.900	316.848	316.796	313.052	312.900	312.848	312.796	309.052	308.900	308.848	308.796	305.052	304.900	304.848	304.796	301.052	300.900	300.848	300.796	297.052	296.900	296.848	296.796	293.052	292.900	292.848	292.796	290.092	289.900	289.848	289.796	286.052	285.900	285.848	285.796	285.744	285.692	285.640	285.588	285.536	285.484	285.432	285.380	285.328	285.276	285.224	285.172	285.120	285.068	285.
----------------------------------	---------	---------	------

← KEONCHI

RATANPUR →

NOTES:


1. ALL INFORMATION IN THESE
QUESTIONS IS UNCLASSIFIED

LEGEND:
HORIZONTAL PLAN

STROM	
PHASE POWER	
PHASE CURRENT LAMP	
PHASE CURRENT RELAY	
PHASE CURRENT OVERCURRENT	
EXHAUSTION FAN	
UPPER STAGE	
2nd STAGE & 3rd STAGE	
2nd STAGE RELAY	
2nd STAGE OVERCURRENT	
2nd STAGE RELAY	
2nd STAGE RELAY	
VERTICAL PROFILE

POLYMER LINING	_____
EXISTING GROUND LEVEL	_____
GROUND LEVEL @ 15 M FROM CL	_____
GROUND LEVEL @ 15 M FROM CL	_____

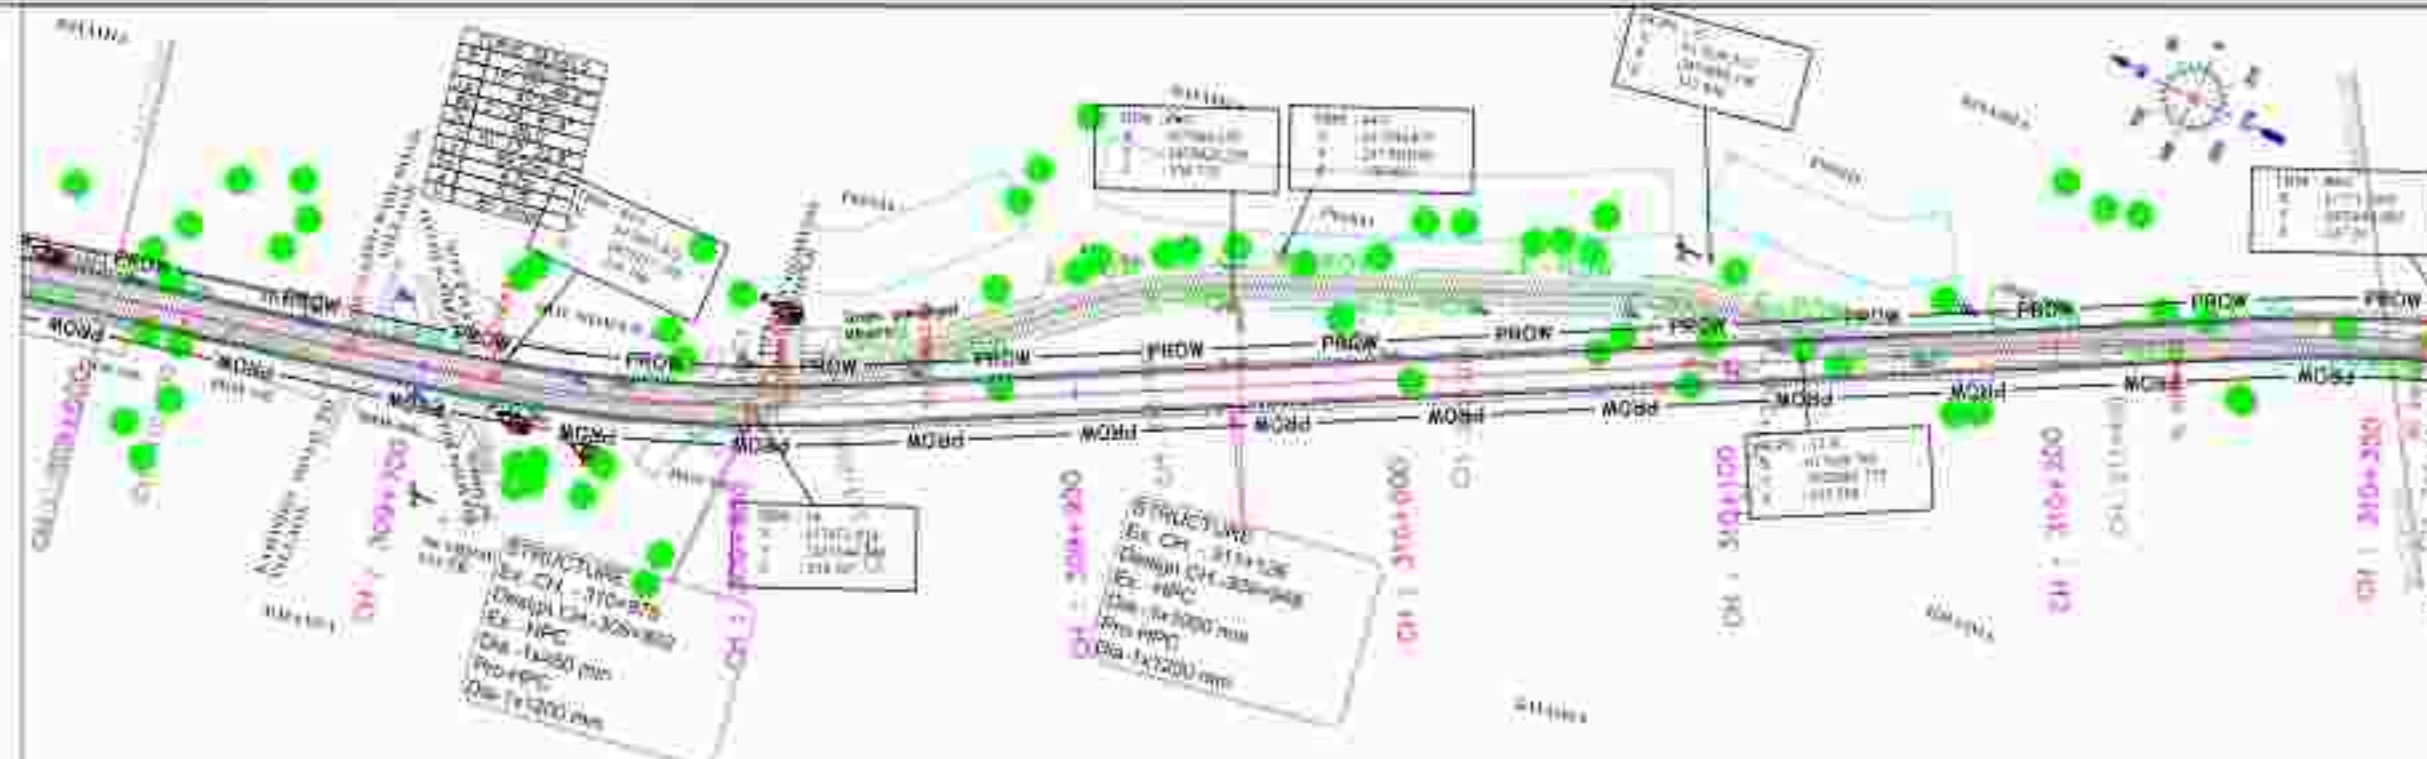

Stationing	Superlevation	Vertical	Horizontal	Ground Level at 10.0m Offset (Right Side) from Project Center Line (m)	Ground Level at 10.0m Offset (Left Side) from Project Center Line (m)	Level Difference	Existing Level (m)	Proposed Level (m)
0+000.00				536.908	537.434	0.526	537.188	537.981
0+005.00				537.235	537.631	0.396	537.308	538.152
0+010.00				537.888	537.853	-0.035	538.853	538.323
0+015.00				537.967	538.209	-0.242	538.348	538.484
0+020.00				538.040	538.348	-0.308	538.771	538.690
0+025.00				538.348	538.557	-0.209	538.847	538.833
0+030.00				538.511	538.786	-0.275	538.812	538.963
0+035.00				538.598	538.901	-0.303	538.718	539.041
0+040.00				538.605	538.940	-0.335	538.671	539.088
0+045.00				538.754	538.883	-0.129	538.840	539.044
0+050.00				538.737	539.069	-0.332	538.885	539.077
0+055.00				538.703	538.754	-0.051	538.816	538.866
0+060.00				537.882	538.636	-0.754	538.542	538.861
0+065.00				537.680	538.376	-0.696	538.360	538.717
0+070.00				537.489	537.966	-0.477	538.176	538.632
0+075.00				537.305	537.665	-0.360	537.987	538.347
0+080.00				537.084	537.811	-0.727	537.717	538.402
0+085.00				537.125	537.670	-0.545	537.338	538.377
0+090.00				537.126	537.771	-0.645	537.368	538.282
0+095.00				537.063	537.578	-0.515	537.347	538.208
0+100.00				537.957	537.574	-0.617	537.776	538.123
0+105.00				538.528	537.437	-0.089	538.789	538.838
0+110.00				538.749	537.208	-0.541	538.882	537.953
0+115.00				538.640	536.962	-0.678	538.308	537.808
0+120.00				538.839	537.015	-0.824	537.882	537.783
0+125.00				538.833	537.438	-0.395	538.288	537.898
0+130.00				538.827	537.594	-0.233	538.288	537.814
0+135.00				538.677	537.330	-0.347	538.186	537.829
0+140.00				538.378	537.218	-0.160	537.788	537.644
0+145.00				538.006	537.038	-0.968	537.171	537.359
0+150.00				538.387	537.083	-0.304	537.684	537.274
0+155.00				538.777	537.043	-0.734	537.188	537.229
0+160.00				538.900	536.890	-0.010	536.881	537.243
0+165.00				537.066	536.734	-0.332	537.025	537.257
0+170.00				537.183	536.629	-0.554	536.814	537.272
0+175.00				537.387	536.543	-0.844	536.842	537.286



PUBLIC WORKS DEPARTMENT
(National Highway Zone)
Government of Chhattisgarh
Raipur, India, District-Bilaspur



2, E-371A, Sukkageri Agraham, Tallangudi, Hosur (M.P.) - 542034
Email: prakashbhandari@rediffmail.com

COMPANIES OFFERS FOR PROJECT TRANSPORTATION. PROJECTS ARE OPEN TO ALL OUTSIDE PROJECT MANAGERS OF LIMITED EXPERIENCE/RECORDS OF RECORD. INTERESTED AND QUALIFIED BY TELEPHONE 1-800-847-5460. BIDDING WILL BE OPENED MONDAY, 10 OCT 2000. BIDDING IS 10:00AM-12:00PM EST. BIDDING IS 10:00AM-12:00PM EST. FOR MORE INFORMATION GO TO WWW.DODGECONSTRUCTION.COM OR 401-222-5800, W. VA. 26004. OR FAX 401-222-5800.

100%
 90%
 80%
 70%
 60%
 50%
 40%
 30%
 20%
 10%
 0%


PLAN & PROFILE

100-408 K to 210-200

FORM NO. 323		PAPER	
PLATE	2300	PRICE	1.00

← KEONCHI

RATANPUR →

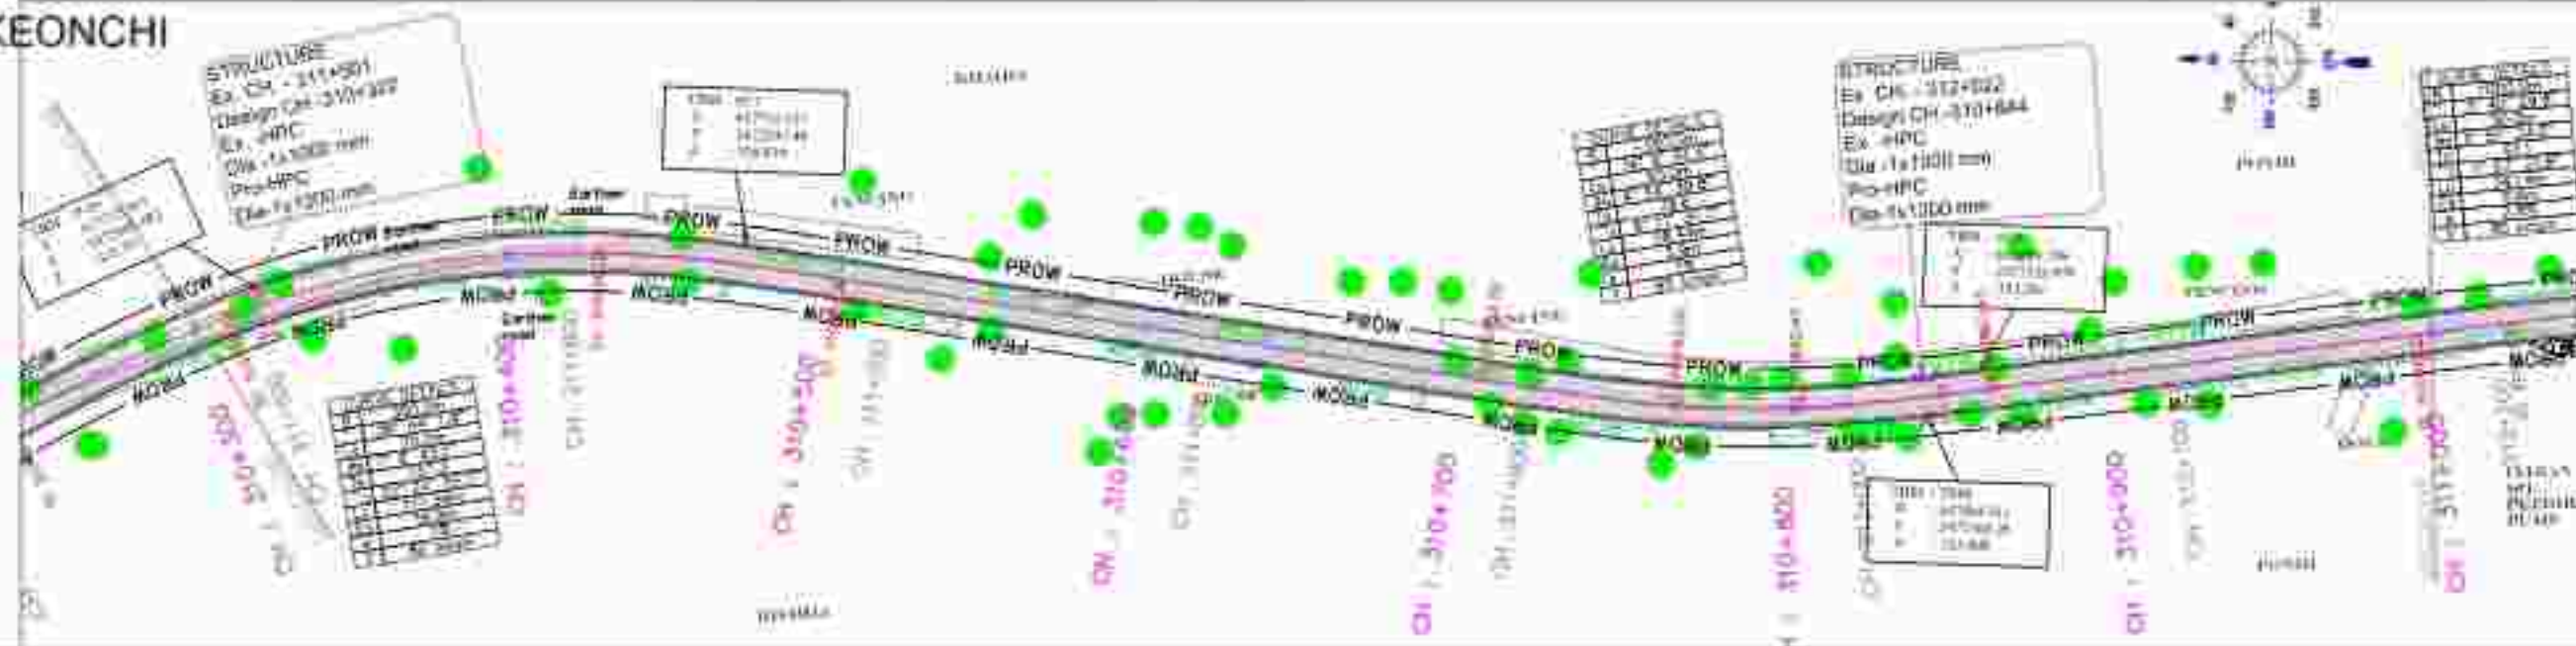

NOTES:


1. ALL INFORMATION IN THESE
QUESTIONS IS UNCLASSIFIED

LEGEND:
HORIZONTAL PLAN

[illegible]


VERTICAL PROFILE

PROPOSED LIVING LINE	_____
EXISTING GROUND LEVEL	_____
GROUND LEVEL @ 15 M FROM CL	_____
GROUND LEVEL @ 15 M FROM CL	_____

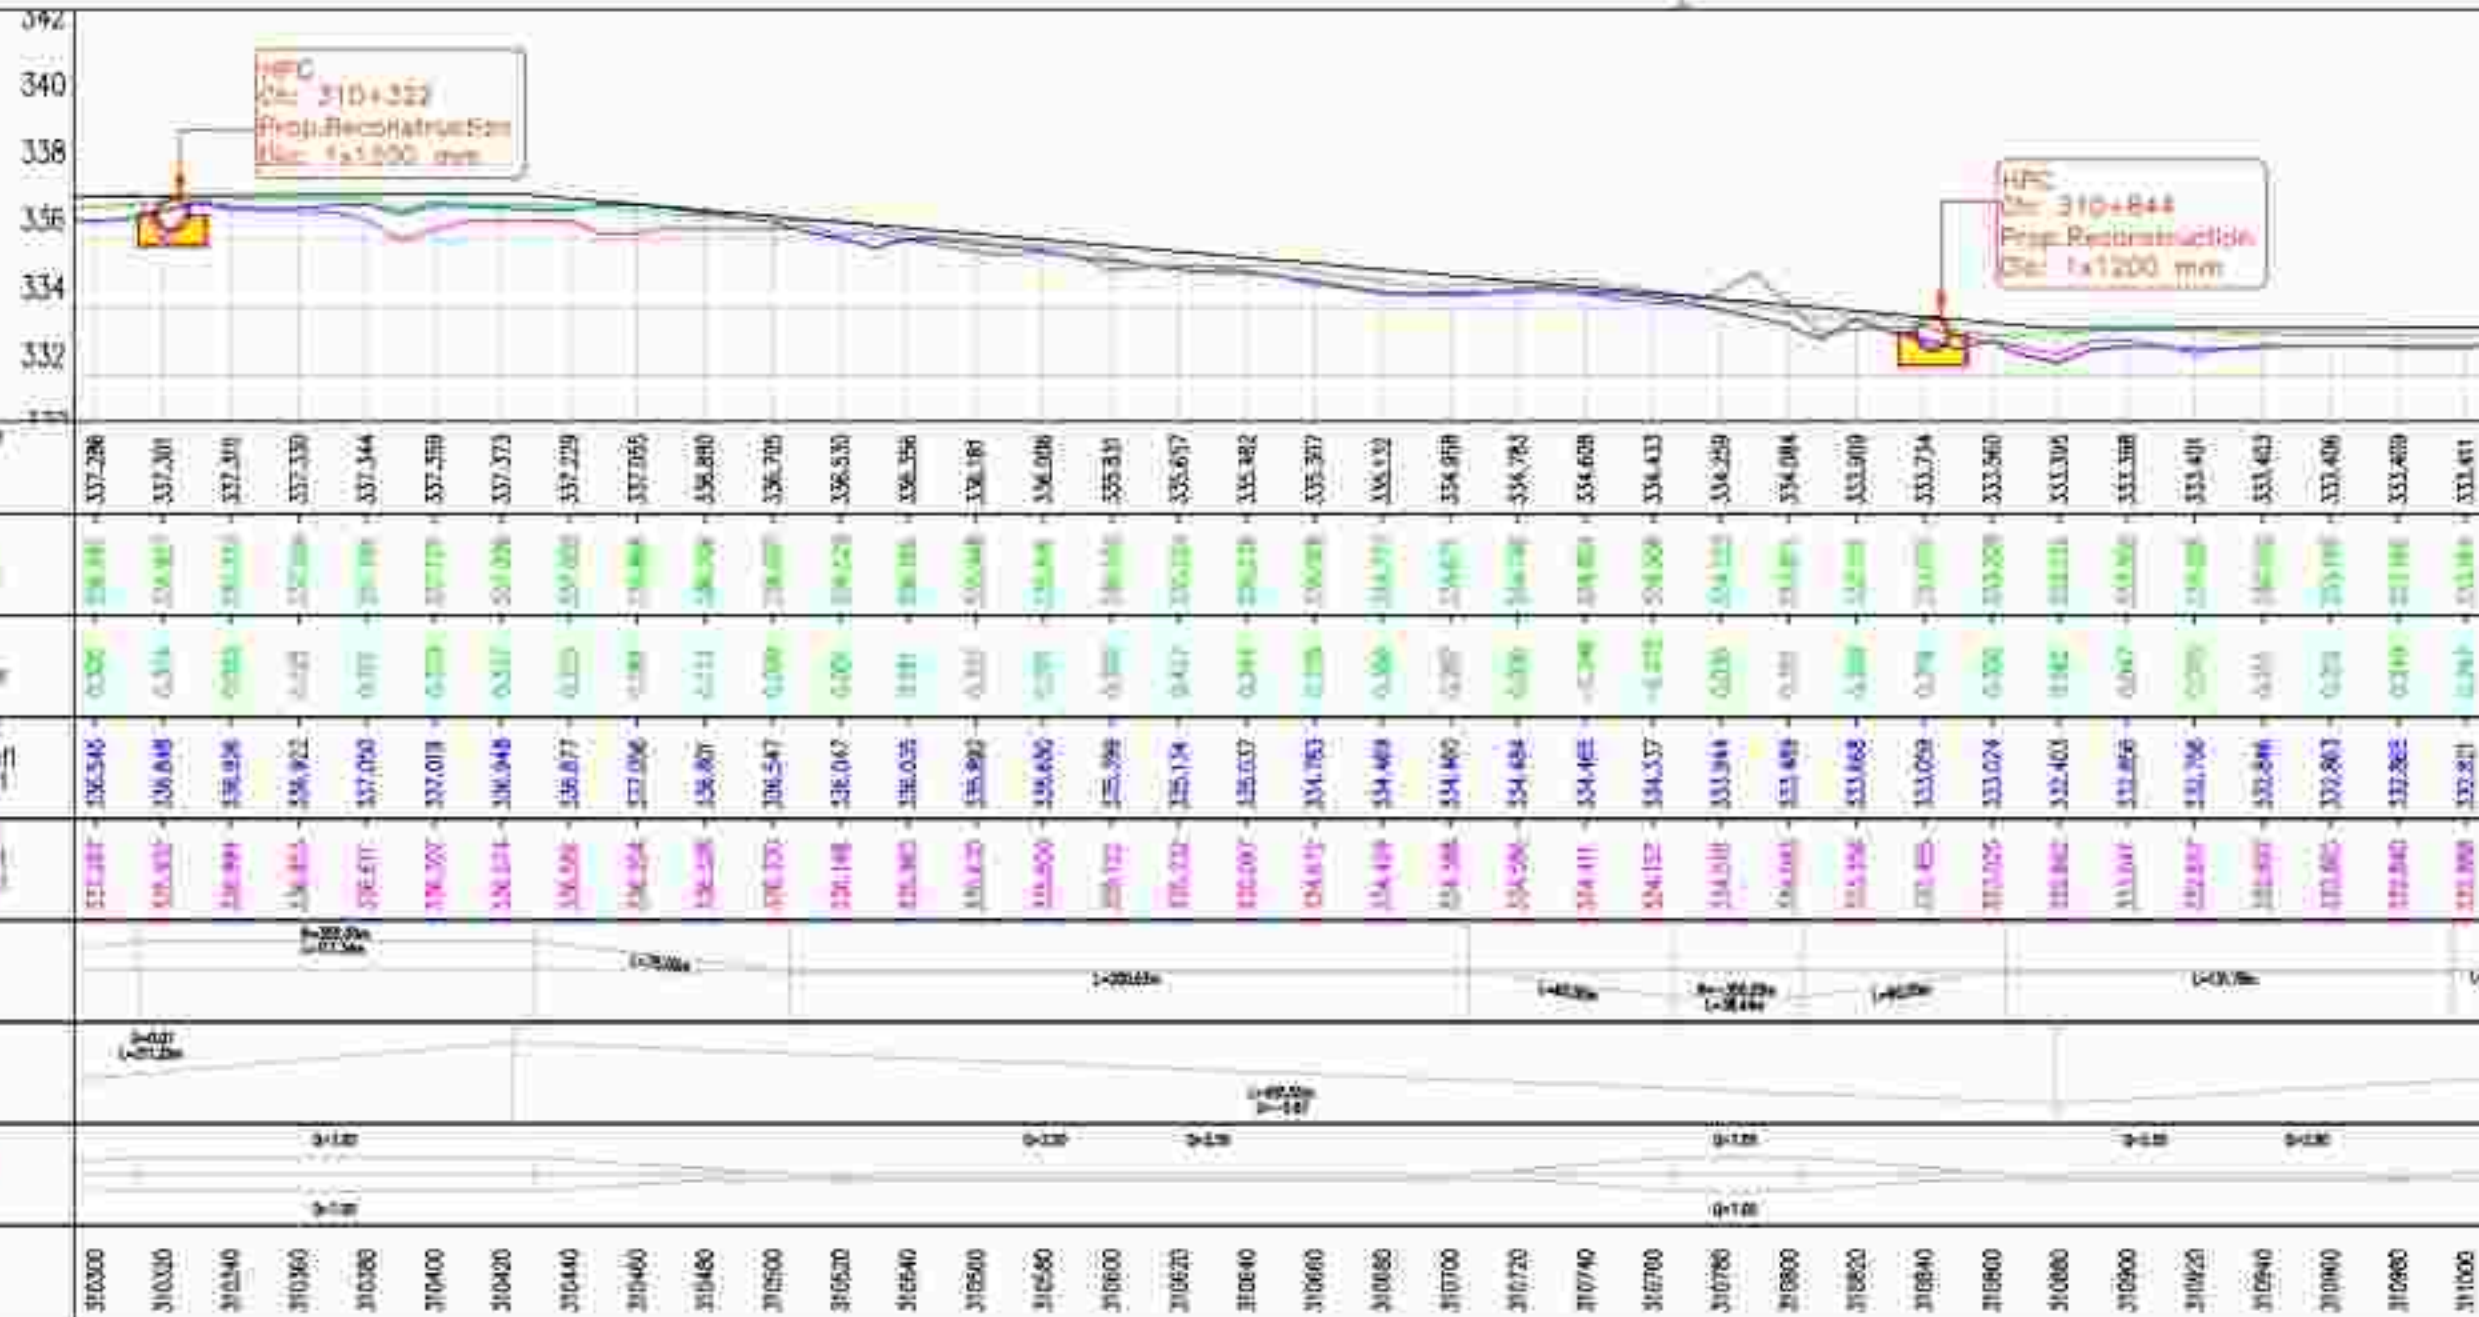

← KEONCHHI

RATANPUR →

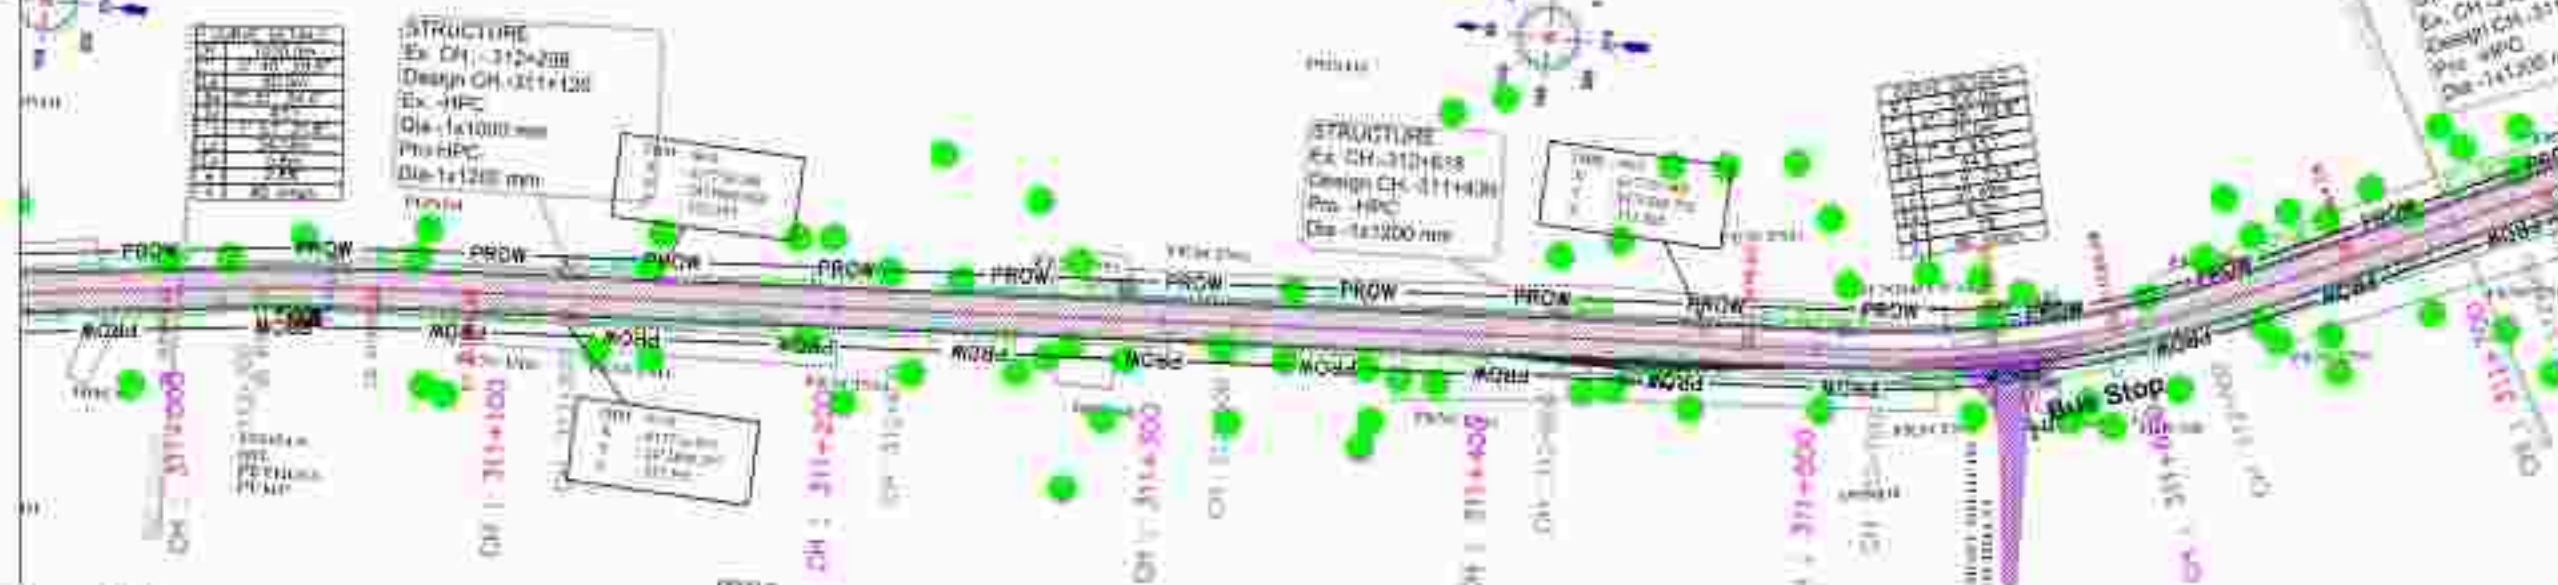


NOTES:
 1. ALL DIMENSIONS ARE IN METERS UNLESS OTHERWISE SPECIFIED.
 2. ALL DIMENSIONS AND MATERIALS AND SHALL BE READ IN CONJUNCTION WITH OTHER RELEVANT DRAWINGS.

LEGEND:
 HORIZONTAL PLAN

PROW	
PRW ROW	
PRW CENTER LINE	
PRW ROAD MARK	
PRW CANTERLINE	
PRW STOP	
PRW BRIDGE & CULVERT	
PRW DRAINAGE	
PRW FENCE	
PRW PUMP	
PRW WELL	
PRW TRAP	
PRW ELECTRIC POLE	
PRW TELEPHONE	
PRW TOWER	
PRW TELEPHONE POLE	
PRW WATER SUPPLY PIPE	
PRW DRAIN	

VERTICAL PROFILE

PROPOSED CENTER LINE	
EXISTING GROUND LEVEL	
GROUND LEVEL	
GROUND LEVEL	
GROUND LEVEL	

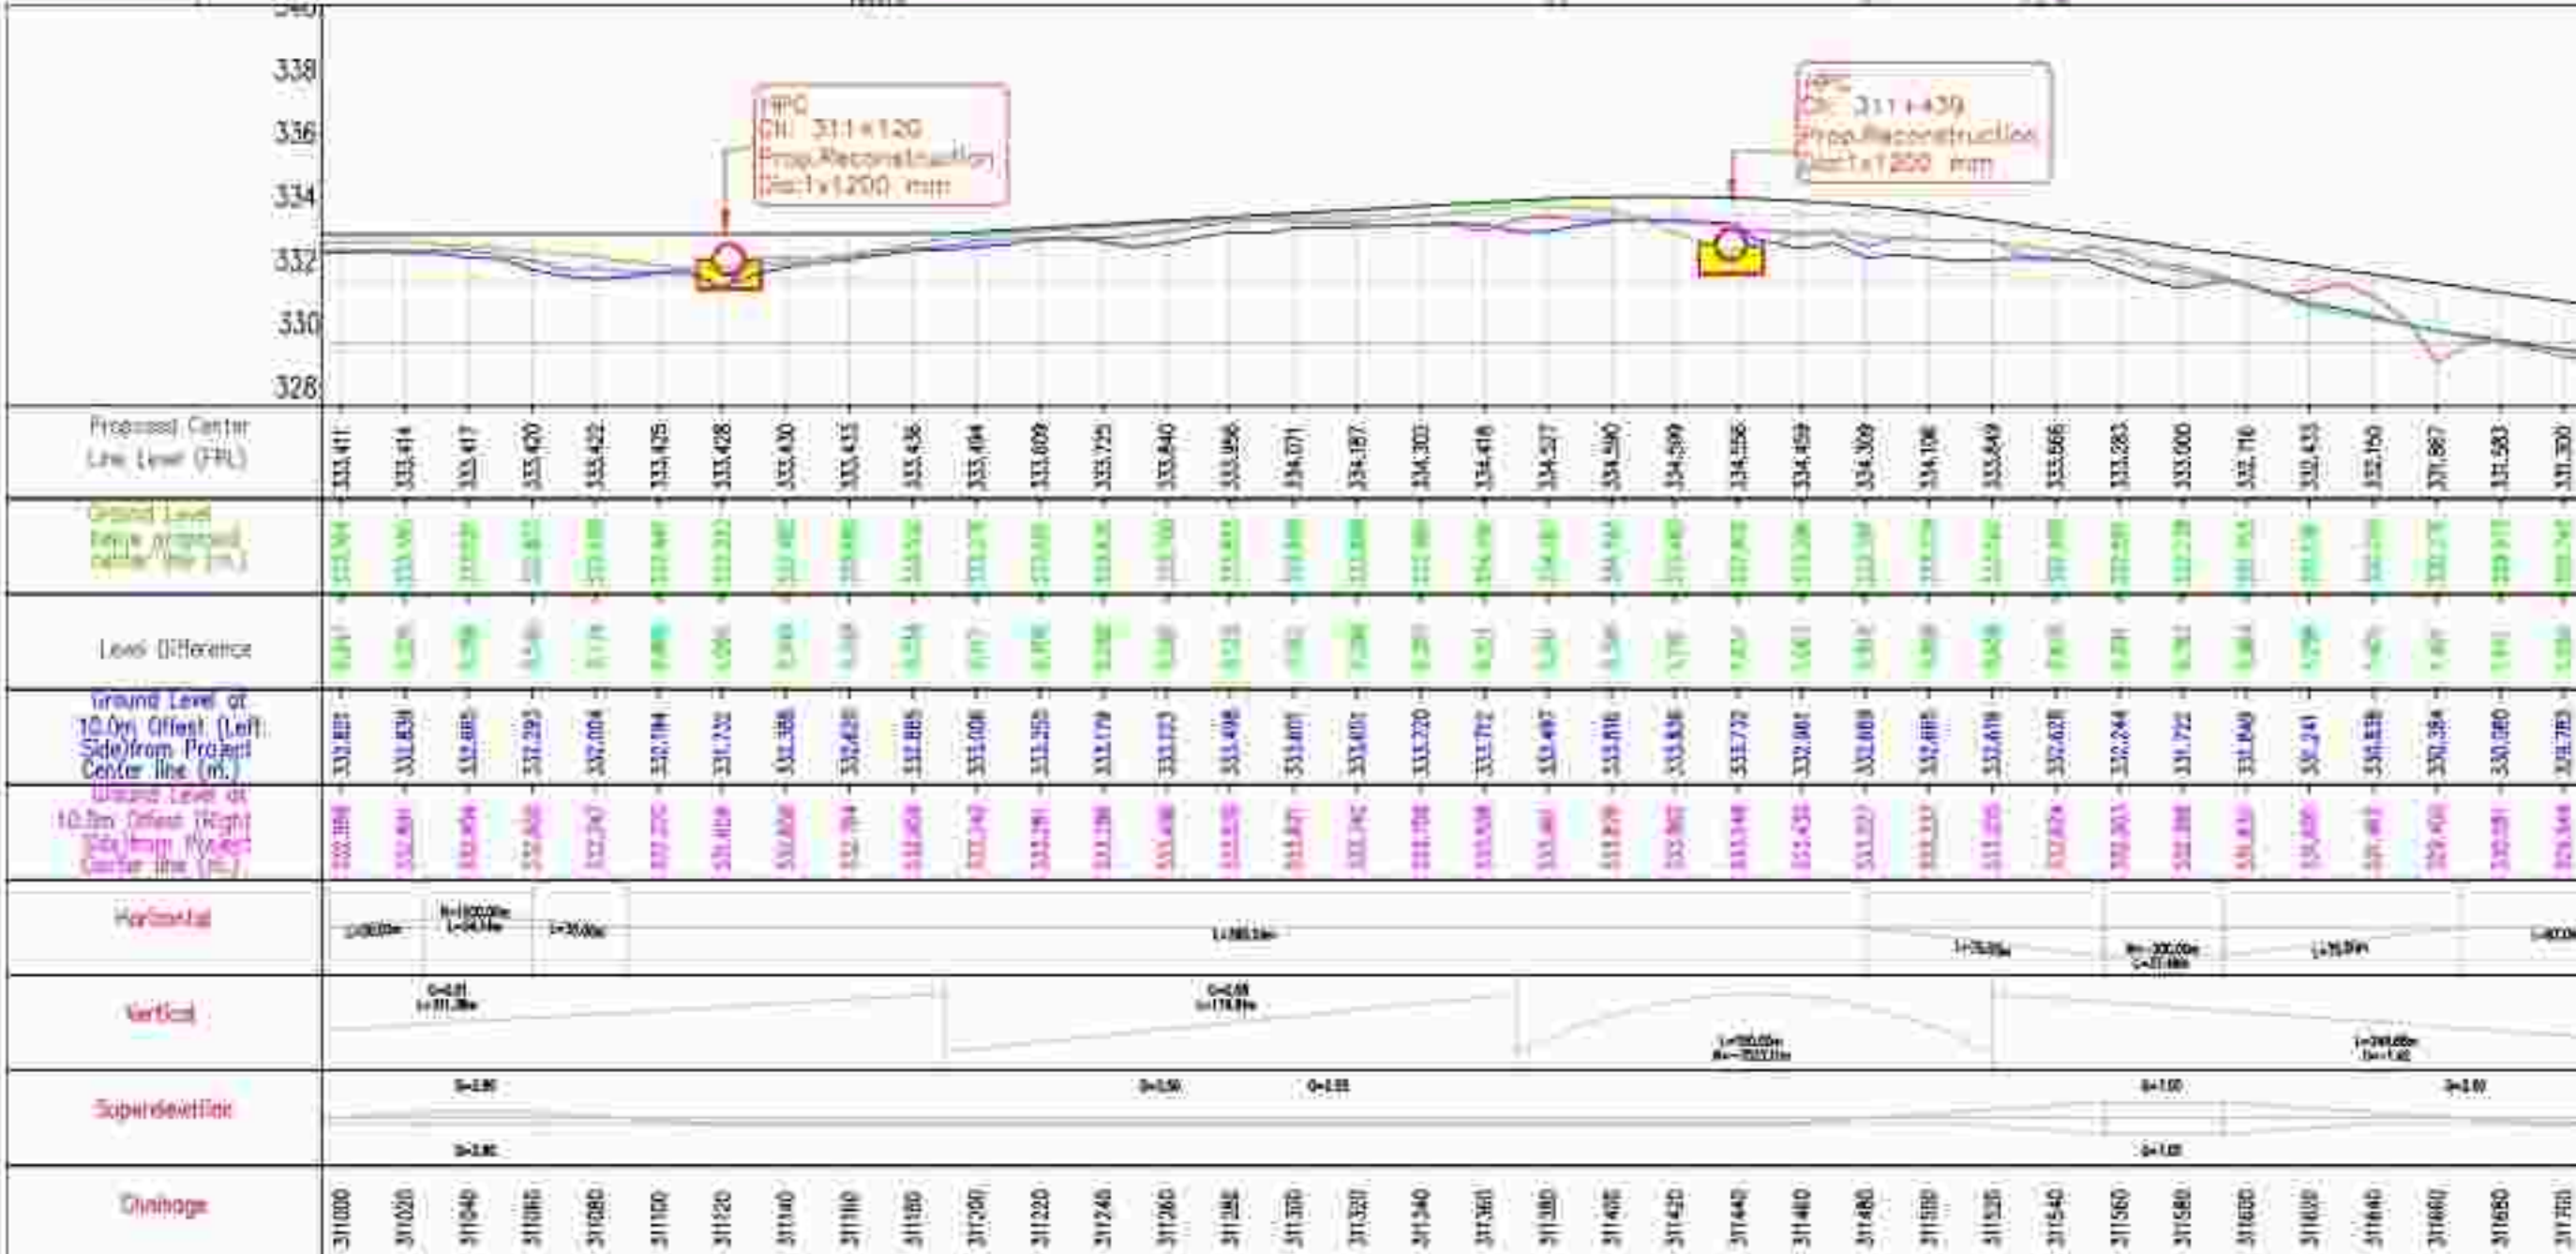



STOPS	
FREE FLOW	
FREE COUNTER LAMP	
FREE (1000) 000	
FREE Counter/Decoder	
Encoder/Dec	
UP: STOP	
2x MEMORY 4 x 1.5 LAMP	
2x Memory 4x1	
2x (1000) 0000	
Decoder	
TYPE	
FREE FLOW	
000	
TYPE 2	
ELECTRIC FLOW	
Decoder/Encoder	
HT. TONES	
Decoder/Encoder	
WATER SUPPLY FEE	
TYPE	

POLYMER LINING	_____
EXISTING GROUND LEVEL	_____
GROUND LEVEL @ 11 H FROM CL	_____
GROUND LEVEL @ 15 M FROM CL	_____




STONE	
PIPE ROW	
PIPE, CIRCULAR LIFT	
PIPE, IRON PIPE	
PIPE, CORRUGATED	
PIPE, CORRUGATED	
POLE LINE	
EXISTING GROUND LEVEL	
GROUND (LEFT) IS 11 FT FROM D	
GROUND (RIGHT) IS 15 FT FROM C	



ENGINE	
FUEL PUMP	
FUEL CONTROL VALVE	
FUEL WATER VALVE	
FUEL CONTROL VALVE	
EXHAUST FAN	
UPPER ENGINE	
EXHAUST & CULINARY	
EXHAUST & CULINARY	
PROPOSED LIFELINE	_____
EXISTING GROUND LEVEL	_____
GROUND LEVEL @ 11 M FROM D	_____
GROUND LEVEL @ 15 M FROM C	_____

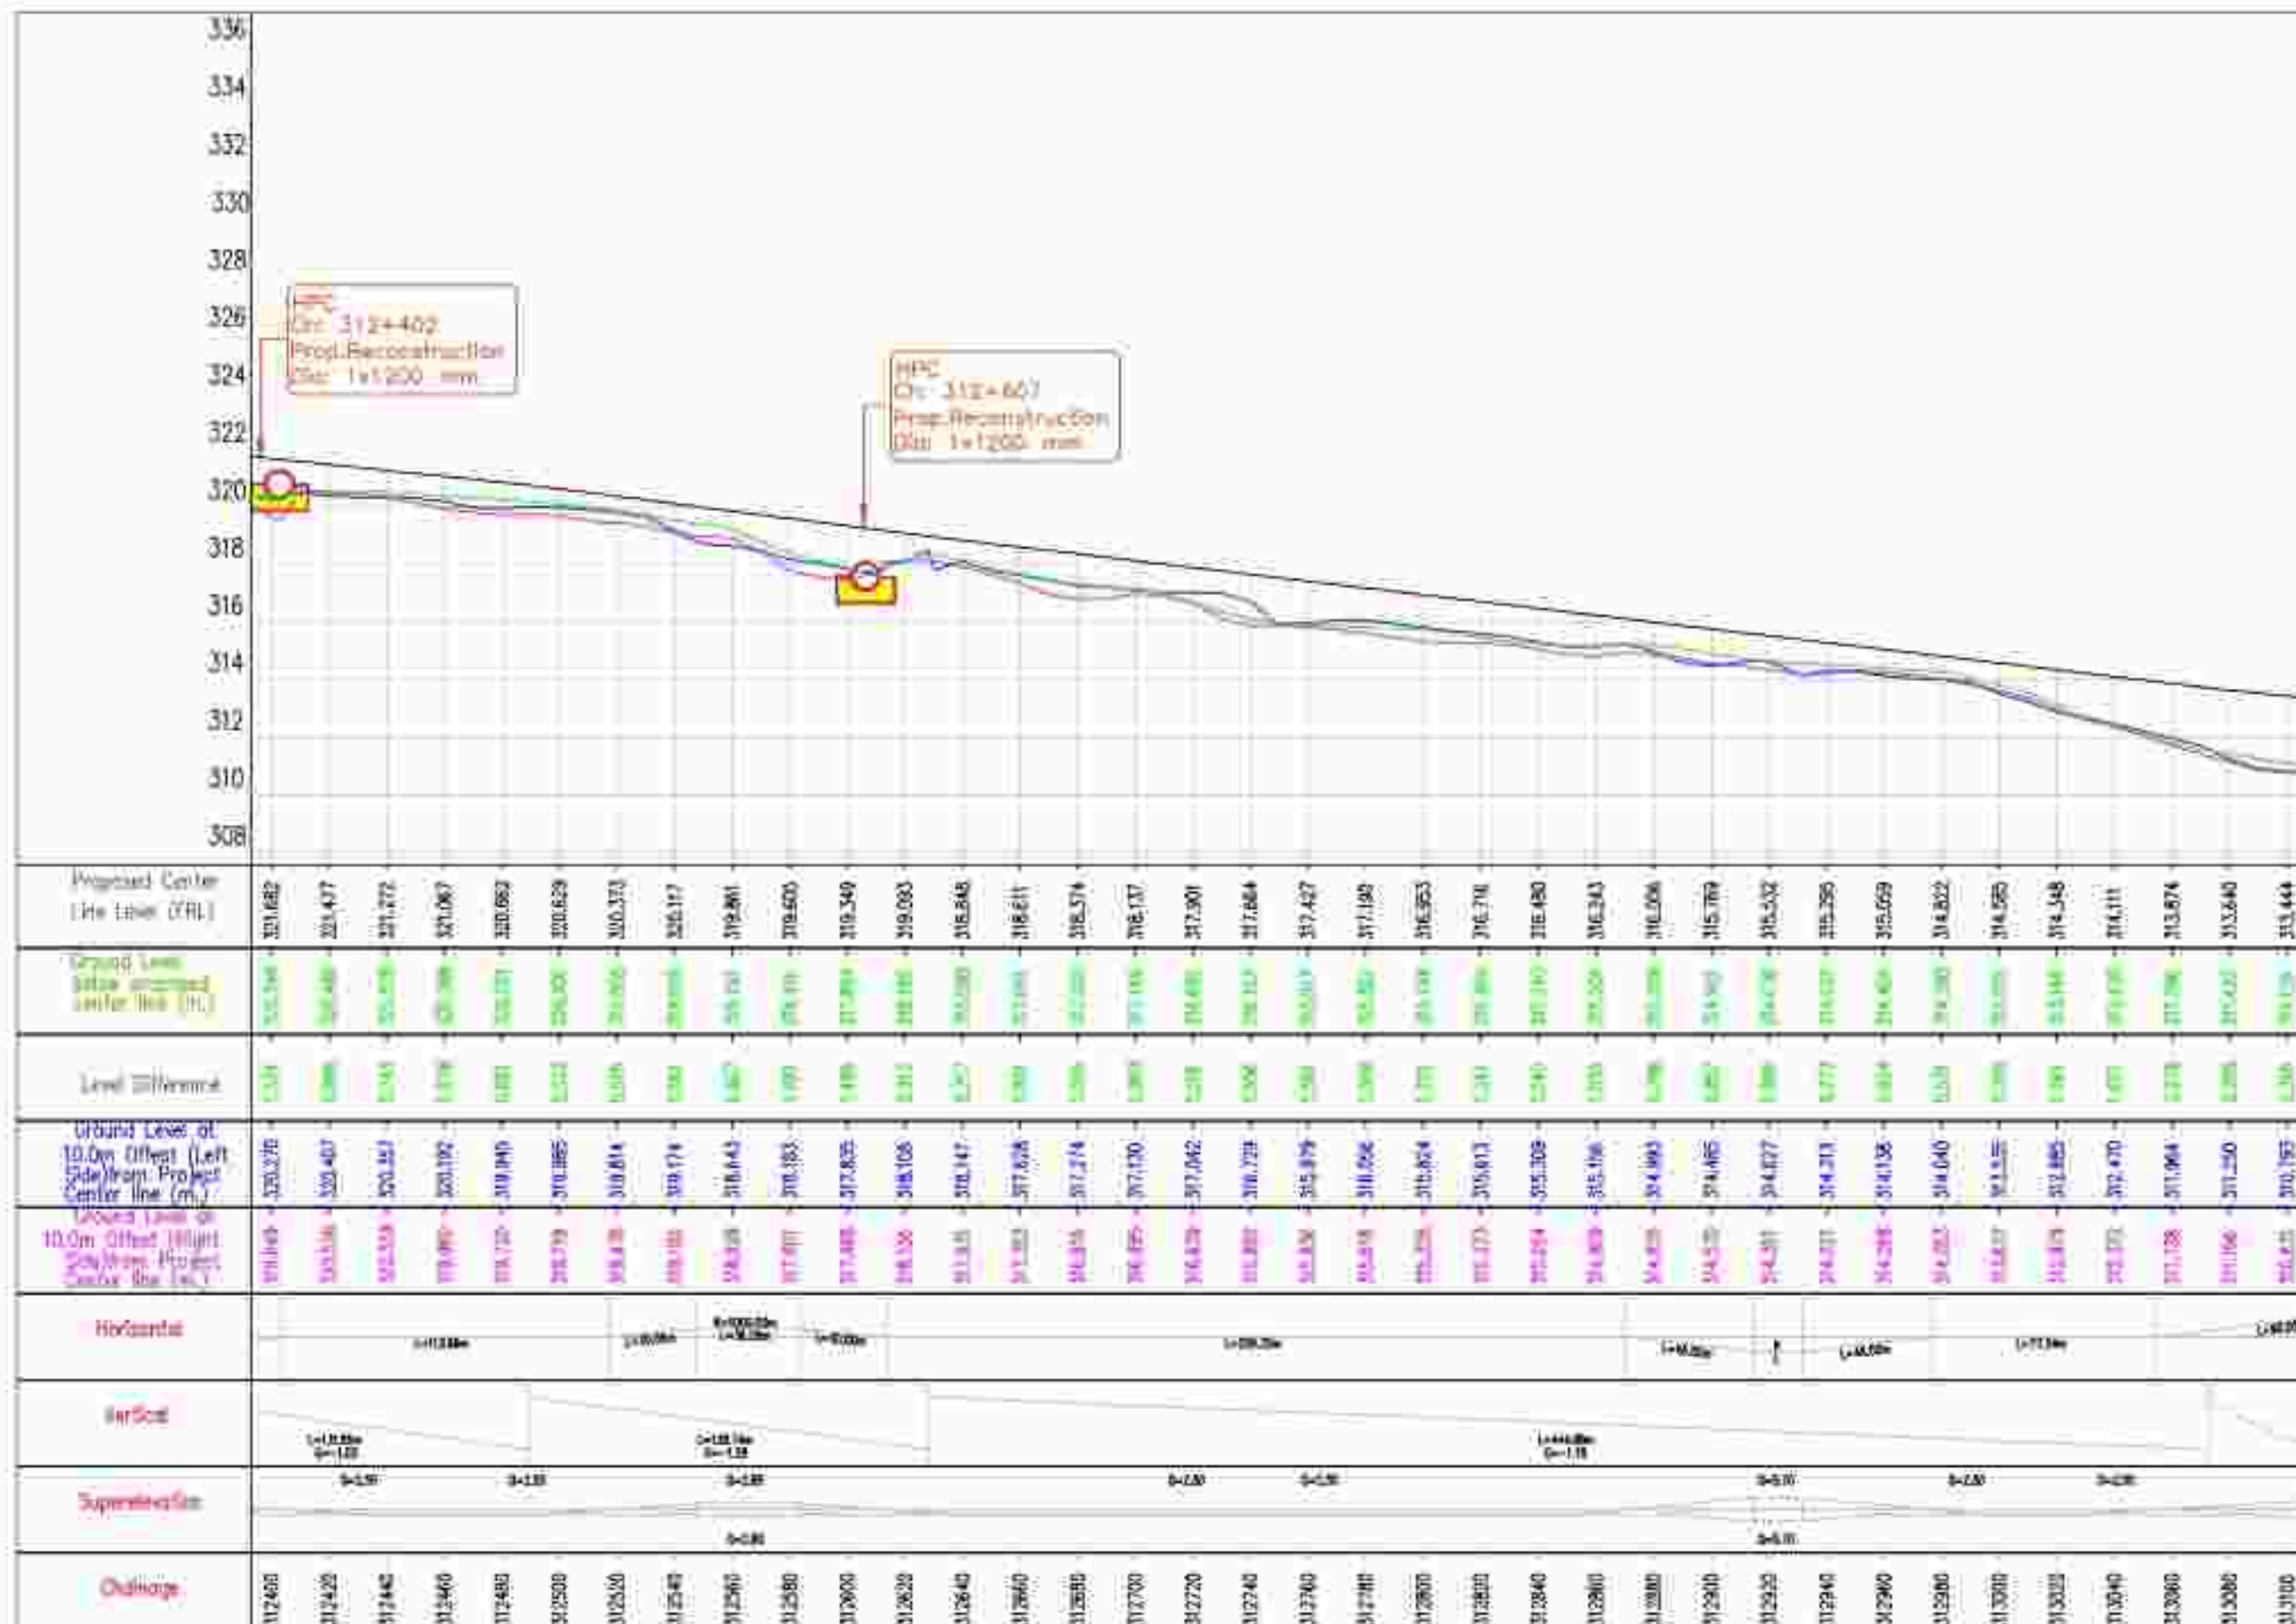

NOTES:

1. ALL CEMENTS ARE IN METRIC UNLESS OTHERWISE SPECIFIED.

2. ALL DIMENSIONS ARE APPROXIMATE AND SHALL BE FOUND IN CONFORMANCE WITH ACHS/ACI/PCAST DRAWINGS.

LEGEND:
HORIZONTAL PLAN

STOPS	
FREE FLOW	
FREE CROWDING	
FREE (WIDE) ROAD	
FREE CROWDING	
DRIFTING CAR	
UPPER BRIDGE	
FOR REMOVAL & COLLISION	
FOR REMOVAL - WIDE	
FOR REMOVAL (CROWD)	
DRIFTING	
TRUCK	
WIDE FLOW	
WIDE	
TRUCK	
DRIFTING WIDE	
DRIFTING WIDE	
WIDE FLOW	
WIDE FLOW	
VERTICAL PROFILE


POLELINE LEADING LINE	
EXISTING GROUND LEVEL	
GROUND LEVEL @ 11 M FROM CL	
GROUND LEVEL @ 15 M FROM CL	

2. All drawings and specifications shall be from a recognized authority.

STOPS	
FREE FLOW	
FREE COUNTER LAMP	
FREE (1000) 000	
FREE Counter/Decoder	
Encoder/Box	
UP: STOP	
2x MEMORY & 1x LAMP	
2x Memory unit	
2x (1000) 0000	
Decoder	
TYPE	
FREE FLOW	
000	
TYPE 2	
ELECTRIC FLOW	
Decoder/Encoder	
HT. TOWER	
Decoder/Encoder	
WATER SUPPLY FEE	
TYPE	

POLE LINE	
EXISTING GROUND LINE	
GROUND LEFT IS 11 FT FROM CL	
GROUND RIGHT IS 11 FT FROM CL	

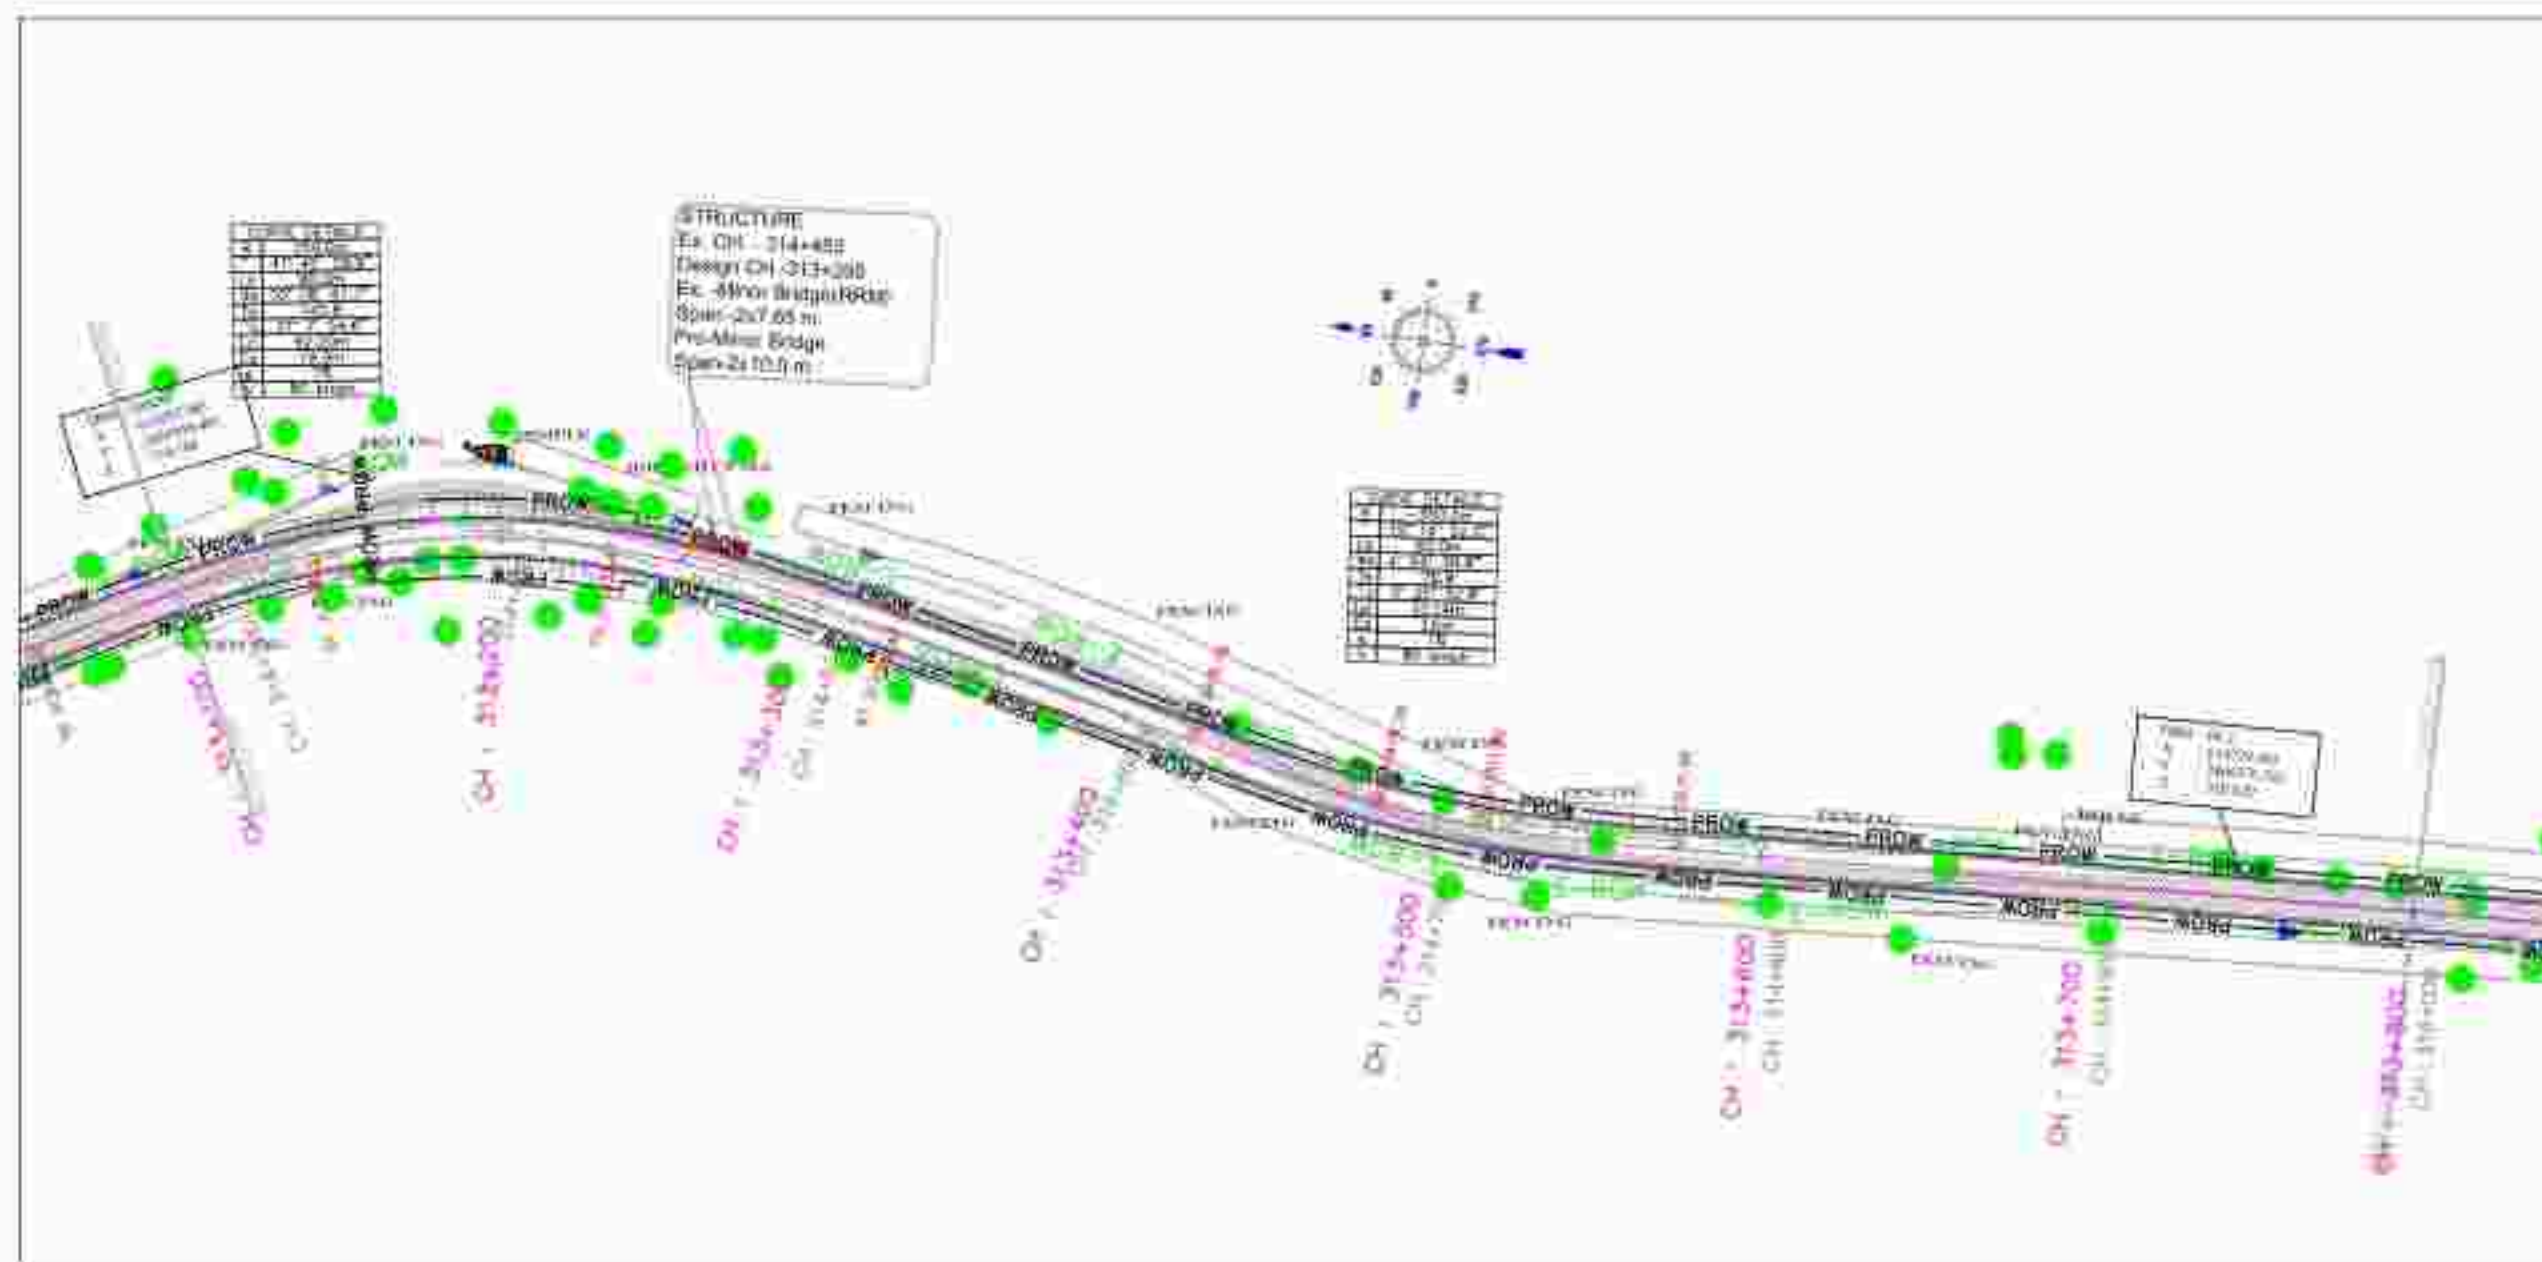[illegible]

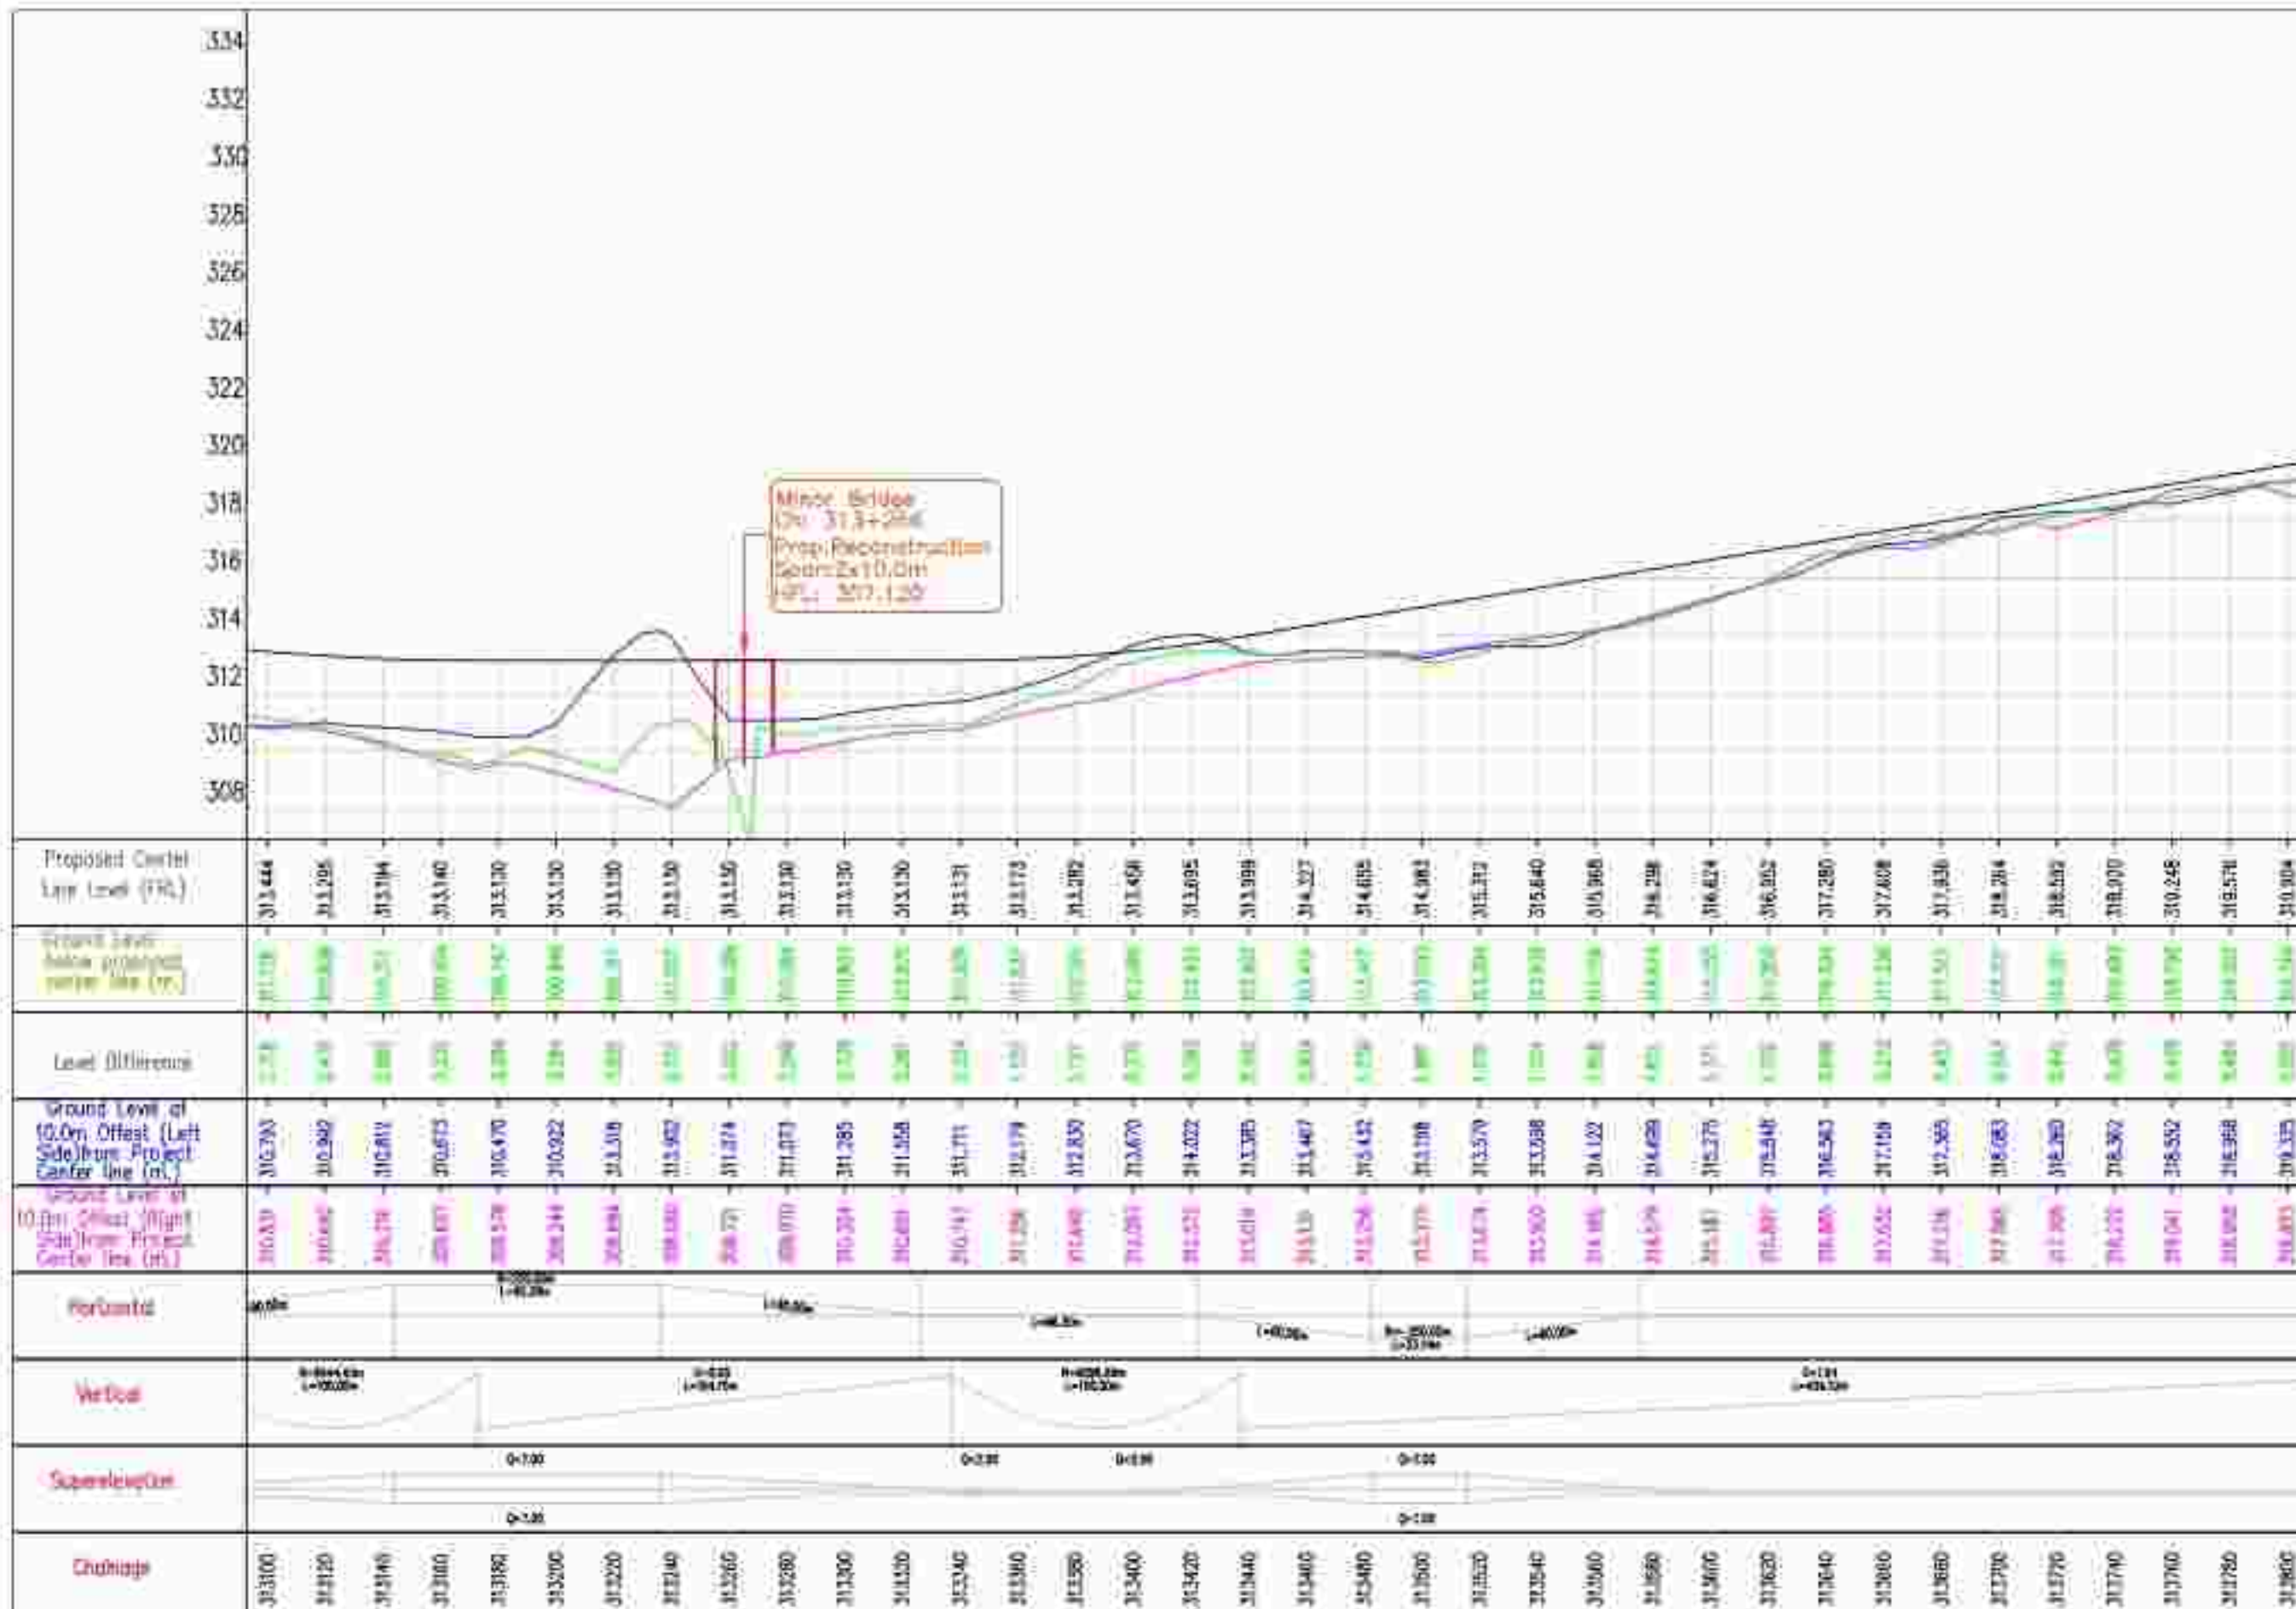

NOTES:
 1. ALL LEVELS ARE IN METERS UNLESS OTHERWISE SPECIFIED.
 2. ALL DIMENSIONS ARE IN METERS UNLESS OTHERWISE SPECIFIED.
 3. ALL DIMENSIONS ARE IN METERS UNLESS OTHERWISE SPECIFIED.

LEGEND:
 HORIZONTAL PLAN

ROAD	
PRO. ROAD	
PRO. CENTER LINE	
PRO. ROAD MARK	
PRO. CARRIAGEWAY	
EXISTING CH	
UP. STONE	
LA. BRIDGE & CULVERT	
LA. BRIDGE PIER	
LA. BRIDGE ABUTMENT	
LA. BRIDGE PILE	
LA. BRIDGE PILE CAP	
LA. BRIDGE PILE HEAD	
LA. BRIDGE PILE FOOT	
LA. BRIDGE PILE JUNCTION	
LA. BRIDGE PILE END	
LA. BRIDGE PILE START	
LA. BRIDGE PILE STOP	
LA. BRIDGE PILE TURN	
LA. BRIDGE PILE JUMP	
LA. BRIDGE PILE CUT	
LA. BRIDGE PILE JOIN	
LA. BRIDGE PILE BRANCH	
LA. BRIDGE PILE MERGE	
LA. BRIDGE PILE SPLIT	
LA. BRIDGE PILE COMBINE	
LA. BRIDGE PILE DIVIDE	
LA. BRIDGE PILE UNITE	
LA. BRIDGE PILE REJOIN	
LA. BRIDGE PILE RECONNECT	
LA. BRIDGE PILE REPAIR	
LA. BRIDGE PILE REPLACE	
LA. BRIDGE PILE REMOVE	
LA. BRIDGE PILE DESTROY	
LA. BRIDGE PILE ABANDON	
LA. BRIDGE PILE DISCARD	
LA. BRIDGE PILE TRASH	
LA. BRIDGE PILE WASTE	
LA. BRIDGE PILE DEBRIS	
LA. BRIDGE PILE RUBBISH	
LA. BRIDGE PILE GARBAGE	
LA. BRIDGE PILE LITTER	
LA. BRIDGE PILE DIRT	
LA. BRIDGE PILE MUD	
LA. BRIDGE PILE SLOTT	
LA. BRIDGE PILE FILTH	
LA. BRIDGE PILE STENCH	
LA. BRIDGE PILE SMELL	
LA. BRIDGE PILE TASTE	
LA. BRIDGE PILE TOUCH	
LA. BRIDGE PILE FEEL	
LA. BRIDGE PILE SMELL	
LA. BRIDGE PILE TASTE	
LA. BRIDGE PILE TOUCH	
LA. BRIDGE PILE FEEL	

VERTICAL PROFILE

PROPOSED CARRIAGEWAY	
EXISTING GROUND LEVEL	
PROPOSED GROUND LEVEL	
PROPOSED PAVEMENT	
PROPOSED SUBGRADE	
PROPOSED FILL	
PROPOSED CUT	
PROPOSED BRIDGE	
PROPOSED TUNNEL	
PROPOSED UNDERPASS	
PROPOSED OVERPASS	
PROPOSED JUNCTION	
PROPOSED DIVIDE	
PROPOSED UNITE	
PROPOSED REJOIN	
PROPOSED RECONNECT	
PROPOSED REPAIR	
PROPOSED REPLACE	
PROPOSED REMOVE	
PROPOSED DESTROY	
PROPOSED ABANDON	
PROPOSED DISCARD	
PROPOSED TRASH	
PROPOSED WASTE	
PROPOSED DEBRIS	
PROPOSED RUBBISH	
PROPOSED GARBAGE	
PROPOSED LITTER	
PROPOSED DIRT	
PROPOSED MUD	
PROPOSED SLOTT	
PROPOSED FILTH	
PROPOSED STENCH	
PROPOSED SMELL	
PROPOSED TASTE	
PROPOSED TOUCH	
PROPOSED FEEL	
PROPOSED SMELL	
PROPOSED TASTE	
PROPOSED TOUCH	
PROPOSED FEEL	



NOTES:

1. ALL LEVELS ARE IN METERS UNLESS OTHERWISE SPECIFIED.
2. ALL DIMENSIONS ARE IN METERS UNLESS OTHERWISE SPECIFIED.

LEGEND: HORIZONTAL PLAN

ROW	
PROW	
PROL. CENTER LINE	
PROL. ROAD MARK	
PROL. CARRIAGEWAY	
EXISTING CH	
UPC STAKE	
PA BRIDGE & CULVERT	
PA BRIDGE MARK	
EXISTING DRAIN	
BRIDGE	
TRUCK	
WIDE PLANT	
WELL	
TRAP	
ELECTRIC POLE	
TRANSFORMER	
HT. TOWER	
TELEPHONE POLE	
WATER SUPPLY PIPE LINE	
DRIVE	

VERTICAL PROFILE

PROPOSED LOWLINE	
EXISTING GROUND LEVEL	
GROUND LEFT 15 M FROM CL	
GROUND RIGHT 15 M FROM CL	

CLIENT



PUBLIC WORKS DEPARTMENT
(National Highway Zone)
Government of Chhattisgarh
Raipur, India, District-Bilaspur

DESIGNER'S UNIT

Chhattisgarh Highway Development Corporation Ltd.
F-2, E-8/11A, Sukhagay Apartments, Tillaiga, Bhubaneswar (M.P.) - 482005
Email: ghatamh@rediffmail.com

PROJECT

CONSTRUCTION OF ROAD PROJECT INCLUDING PROVISION OF OTHER PROJECT WORKS OF LIMITED PROPORTION OF WORKS
NUMBER 200 JOURNAL OF ROADWAY MARK WITH ROAD MARKS UNDER
ROADWAY MARKS ON THE ROAD MARKS OF ROADWAY MARKS
RAILWAY MARKS ON THE ROADWAY MARKS OF ROADWAY MARKS
STATE OF CHHATTISGARH

SCALE


HORIZONTAL 1:1000
VERTICAL 1:100

FILE

PLAN & PROFILE
R.N.
313+000 Km TO 314+250 Km

DRG. NO. 10/2000/10/2000

DATE: 2000/10/20
PAPER
10/2000/10/2000

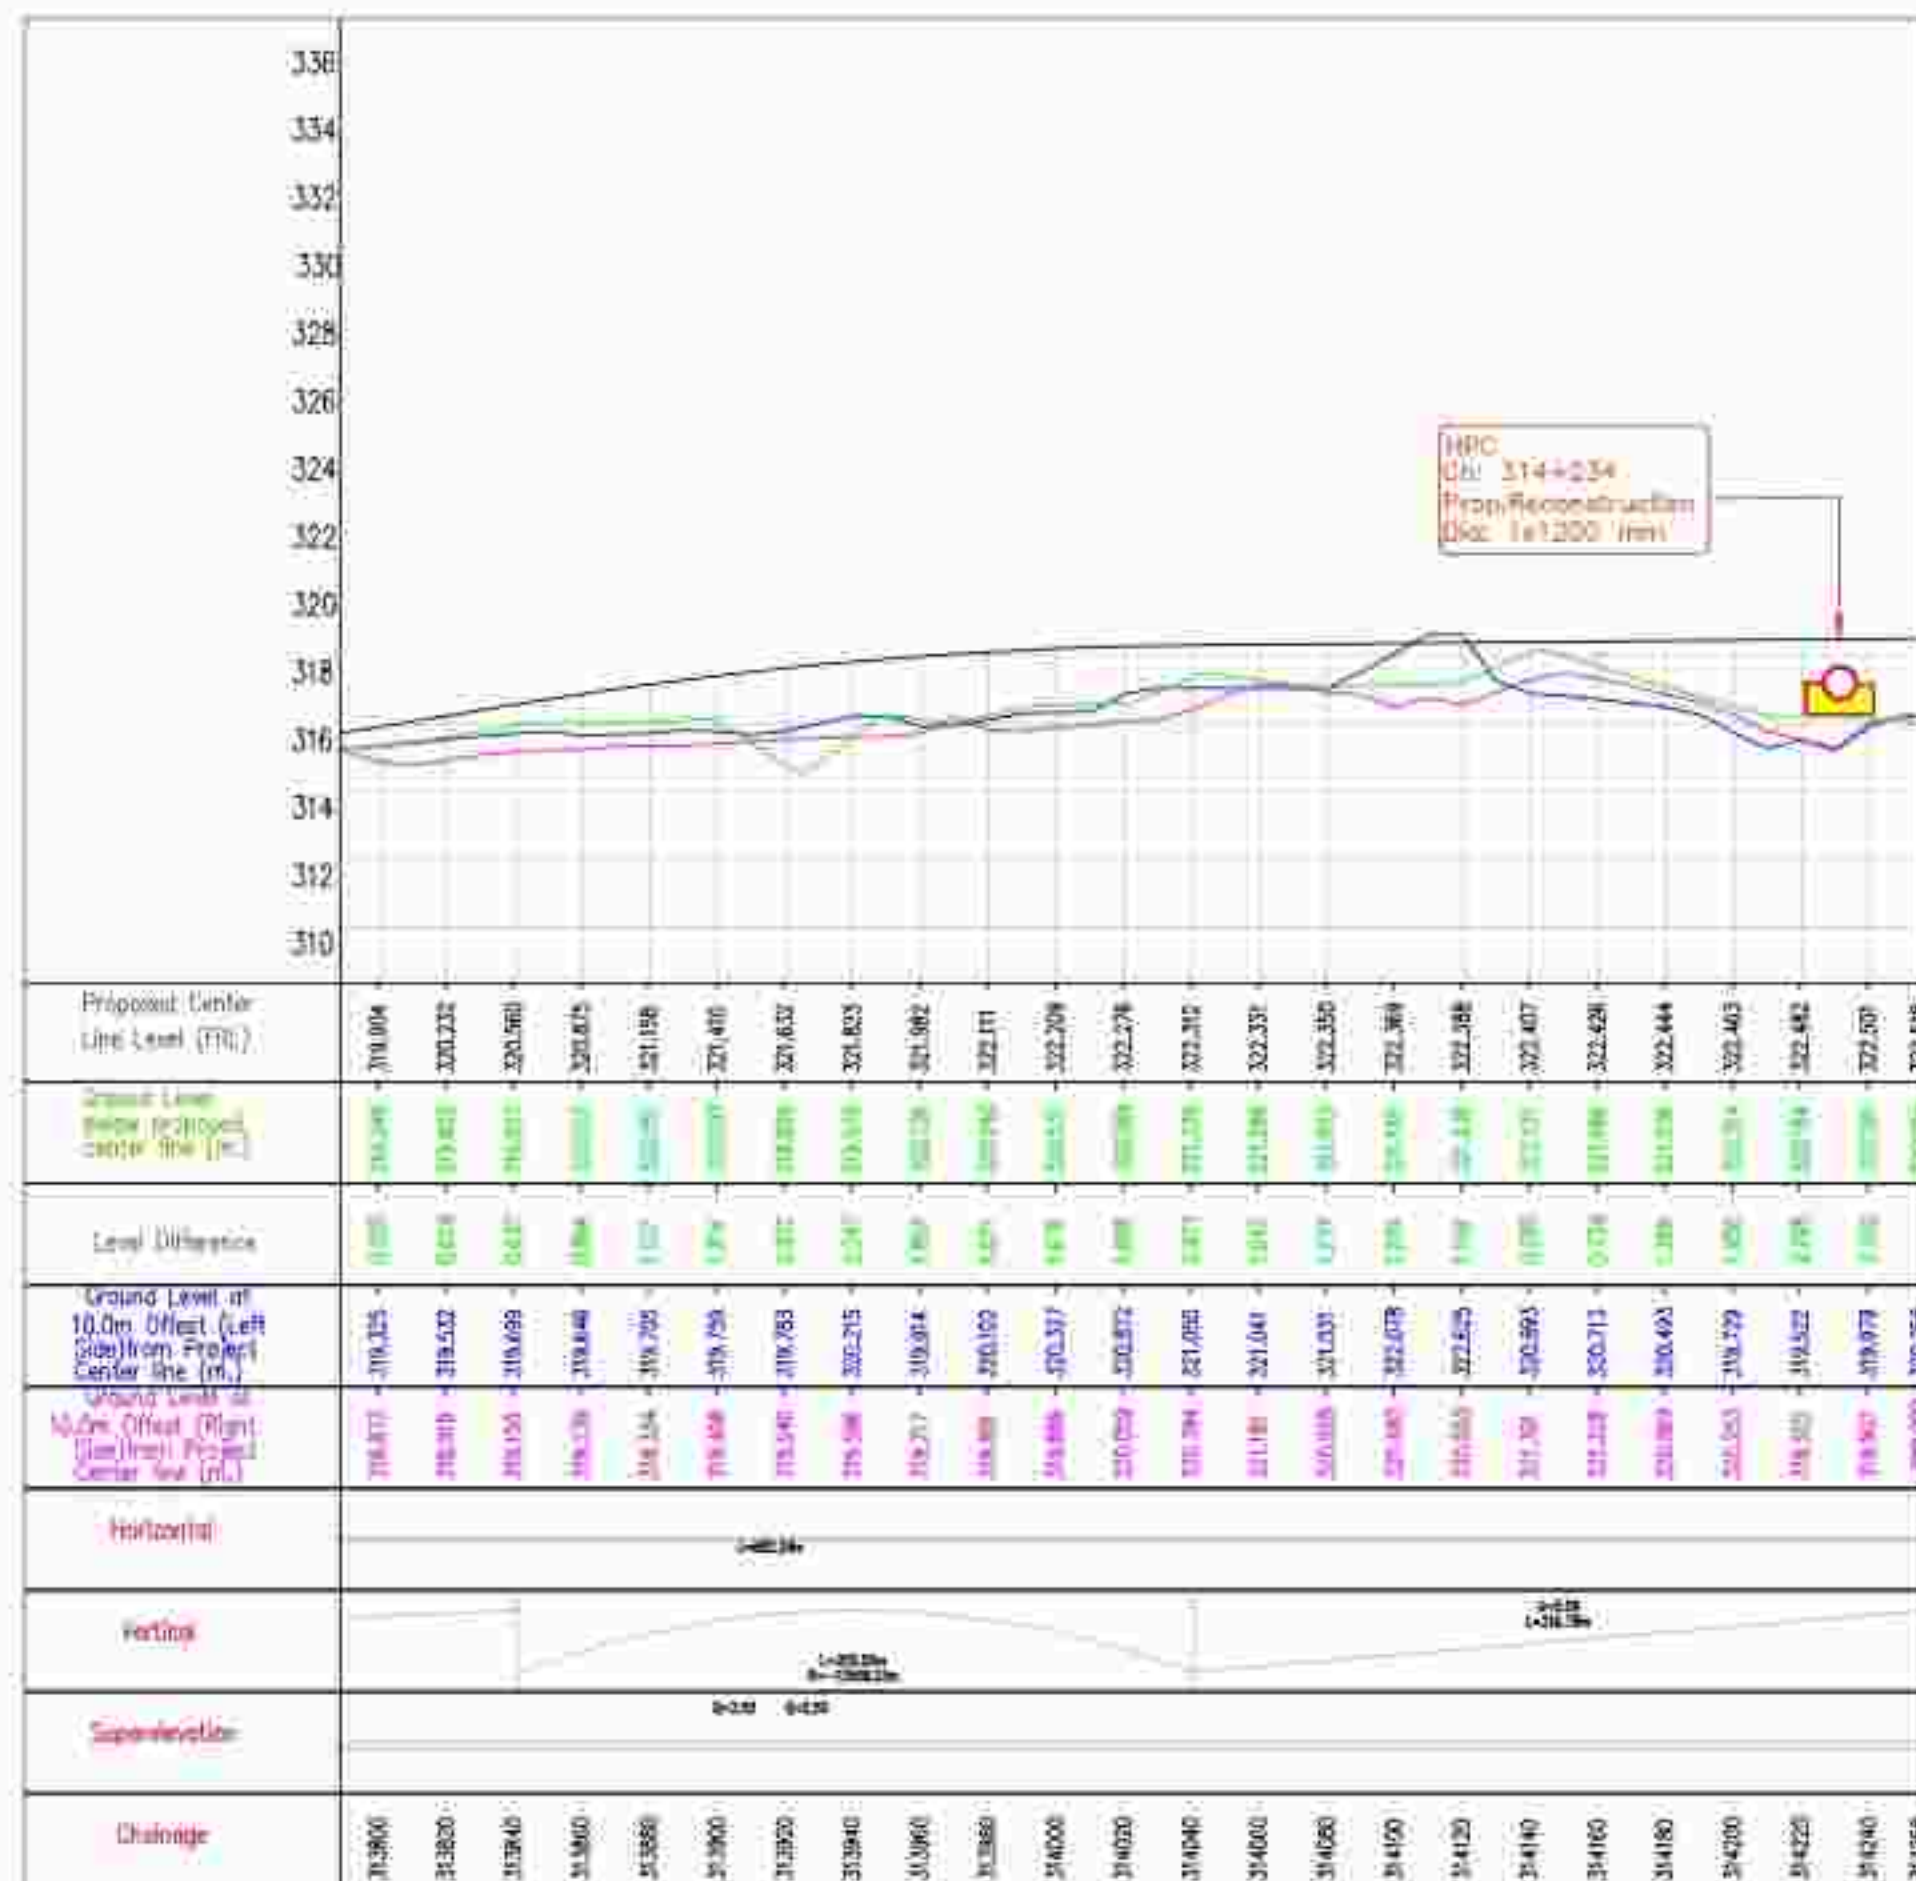

NOTES:


1. ALL PEOPLE ARE IN THE
SAME POSITION
2. ALL CHANGES ARE APPROVED
AND SHALL BE MADE IN CONFORMANCE
WITH OTHER RELEVANT CHANGES.

LEGEND:
HORIZONTAL PLAN

STORM	
FREE ROAD	
FREE COUNTRY LANE	
FREE (WIND) ROAD	
FREE COUNTRY COUNTRY	
SHOOTING CAN	
UPPER STORM	
2x MEMORY 4 x 1.5 x 1.5 x 1.5	
2x Memory 4x1.5	
2x Memory 4x1.5	
2x Memory 4x1.5	
TRUCK	
TRUCK ROAD	
TRUCK	
TRUCK 2	
ELECTRIC ROAD	
TRUCK ROAD 2	
TRUCK ROAD 2	
VERTICAL PROFILE

POSSIBLE LEAKAGE LINE	_____
OUTGAS (GROUND) LEVEL	_____
GROUNDWATER @ 10 FT FROM CL	_____
GROUNDWATER @ 20 FT FROM CL	_____

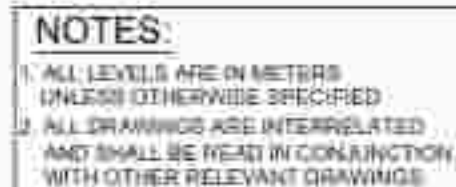



HORIZONTAL PLAN

VERTICAL PROFILE

PROPOSED CENTER LINE	
EXISTING GROUND LEVEL	
PROPOSED LEFT 10' TO 15' FROM CL	
GROUND WREST 10' TO 15' FROM CL	

← Keonchi

To Ratanpur

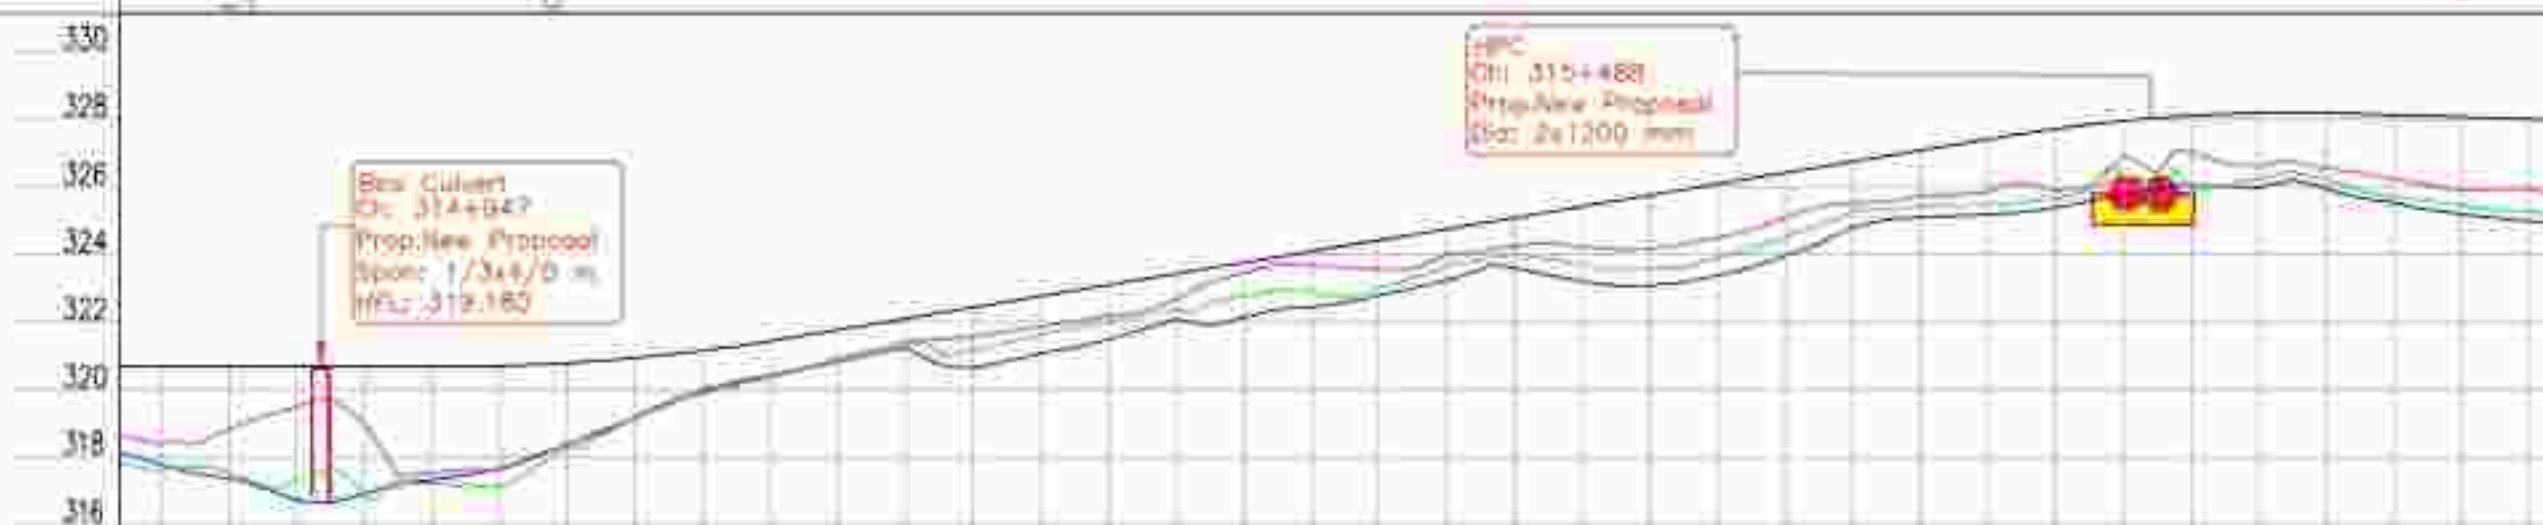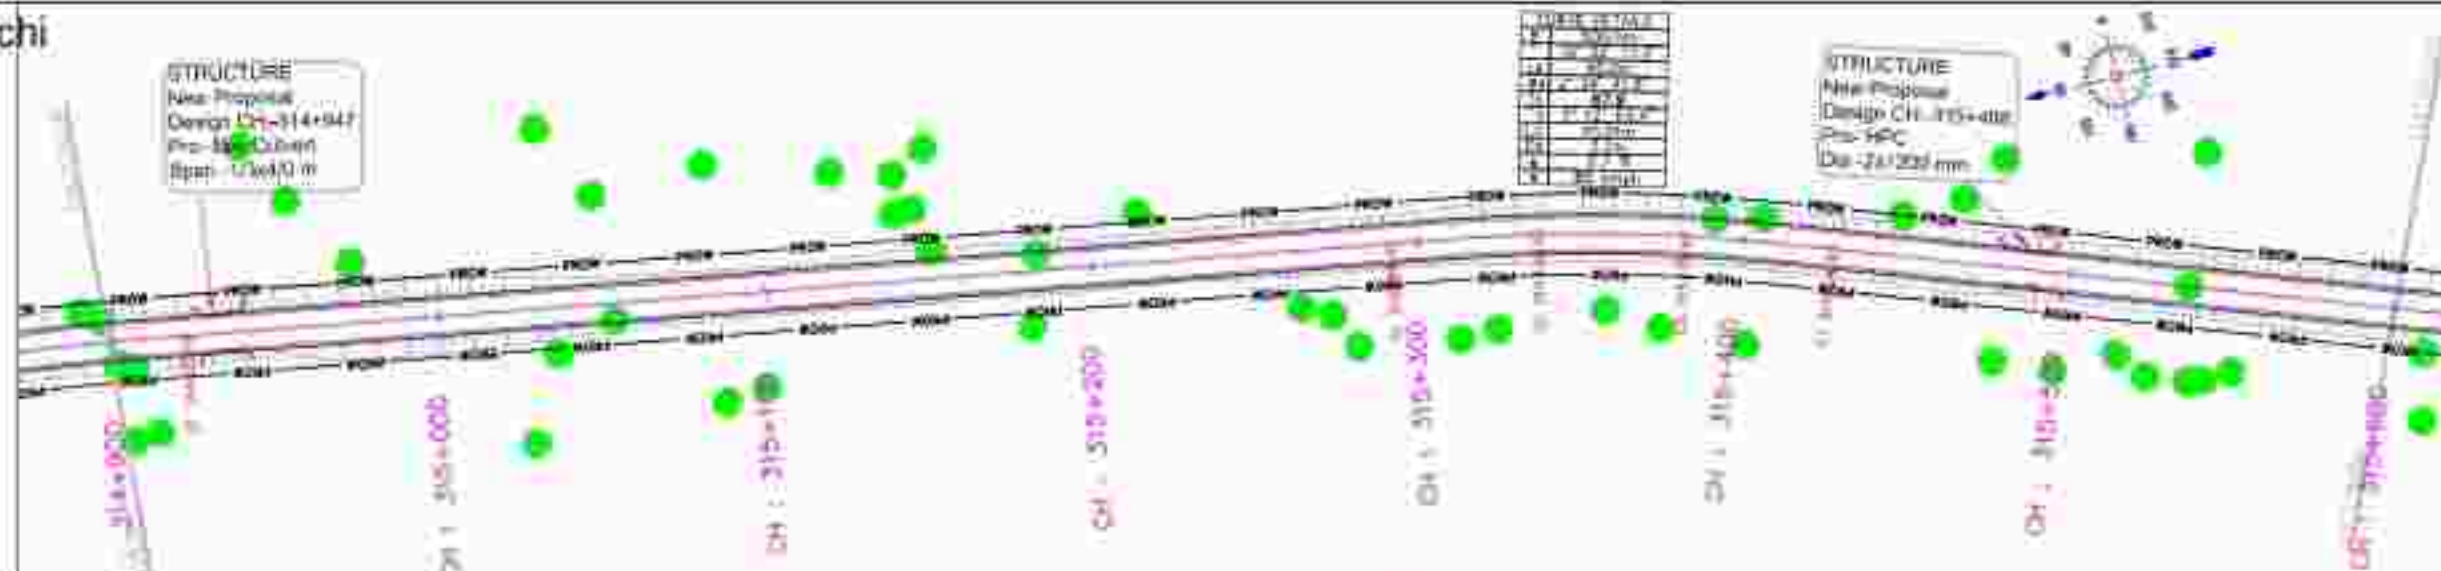

Stationing	Superelevation	Vertical	Horizontal	Existing Level at 10.0m Offset (Left Side) from Project Center Line (ft.)	Ground Level at 10.0m Offset (Left Side) from Project Center Line (ft.)	Proposed Center Line Level (FRL)
11+000				308.410	317.798	329.101
11+025				308.844	317.386	330.680
11+050				310.537	316.722	329.680
11+075				310.871	316.385	330.886
11+100				311.538	317.329	330.686
11+125				317.630	317.604	330.700
11+150				318.177	318.109	329.785
11+175				319.111	318.106	329.836
11+200				320.039	319.805	331.153
11+225				320.368	320.418	331.437
11+250				320.888	320.851	331.707
11+275				321.611	321.230	332.008
11+300				321.884	320.638	332.430
11+325				321.887	321.067	332.761
11+350				322.191	321.475	333.083
11+375				322.831	322.081	333.424
11+400				323.482	322.132	333.768
11+425				323.638	322.440	334.087
11+450				323.581	322.774	334.418
11+475				323.380	323.228	334.768
11+500				324.071	323.580	335.081
11+525				324.218	323.201	335.413
11+550				324.111	323.581	335.744
11+575				324.483	323.370	336.076
11+600				325.077	323.932	336.407
11+625				325.428	324.795	336.739
11+650				325.725	325.098	337.070
11+675				325.858	325.183	337.402
11+700				325.881	325.373	337.732
11+725				326.340	325.734	337.848
11+750				327.042	326.025	338.101
11+775				328.421	326.975	338.178
11+800				328.548	325.941	338.477
11+825				328.211	325.320	338.718
11+850				325.888	325.188	338.057
11+875				328.843	324.974	337.887

NOTES:

1. ALL LEVELS ARE IN METERS
UNLESS OTHERWISE SPECIFIED
2. ALL DRAWINGS ARE INTERRELATED
AND SHALL BE READ IN CONJUNCTION
WITH OTHER RELEVANT DRAWINGS.

LEGEND:

HORIZONTAL PLAN

EROW	
PROD. ROAD	
PRD. CENTRE LINE	
PRD. ROAD WAY	
PRD. CARTRIDGEWAY	
EXISTING CW	
Pro. Service (Rd) Road	
SEEN BOARD	
ERC STORE	
BRIDGES & CULVERTS	
St. Boundary wall	
EXISTING DRAIN	
ALUMINUM	
FENCE	
WIND PUMP	
WELL	
TRAP &	
ELECTRIC POLE	
TRANSFORMER	
MT. TOWER	
TELEPHONE POLE	
TREE	

VERTICAL PROFILE

PROPOSED CENTRE LINE	
EXISTING GROUND LEVEL	
ROADS LEFT @ 10 M FROM CL	
ROADS RIGHT @ 10 M FROM CL	

PUBLIC WORKS DEPARTMENT
(National Highway Zone)
Government of Chhattisgarh
Raipur, India, District-Bilaspur



For Further Information, Write to: J. V. Wirth, Marketing, Software, P.O. Box 11, F-2, S-8114, Sukhagur, Apartment, Tiranga, Shijon (M.P.) - 485001.
E-mail: jvwirth@satyam.net.in

© 2000 by John Wiley & Sons, Inc. All rights reserved. This publication is intended to provide accurate and authoritative information in regard to the subject matter covered. It is sold with the understanding that the publisher is not engaged in rendering legal, accounting, or other professional service. If legal advice or other expert assistance is required, the services of a competent professional person should be sought.

[illegible]

PLAN & PROFILE

DATE NO OTHER COMPLAINTS			
DATE FILED		FBI/DOJ	
CLERK	RECEIVED	DOJ	DOJ

← Keonchi

To Ratanpur

NOTES:

1. ALL LEVELS ARE IN METERS
UNLESS OTHERWISE SPECIFIED
2. ALL DRAWINGS ARE INTERRELATED
AND SHALL BE READ IN CONJUNCTION
WITH OTHER RELEVANT DRAWINGS



LEGENDA

HORIZONTAL PLAN

EROW	
PROP. ROAD	
PROP. CENTRE LINE	
PROP. ROAD WIDE	
PROP. CARRIAGEWAY	
EXISTING CW	
Prop. Service (R/S) Road	
DRIVE BOARD	
OPT. STONE	
BRIDGES & CULVERTS	
Ex Boundary wall	
EXISTING DRAIN	
ROADSIDE	
FENCE	
LAND PLANT	
WELL	
TEMPLE	
ELECTRIC POLE	
TRANSFORMER	
HT. TOWER	
TELEPHONE POLE	
TREE	

VERTICAL PROFILE

PROPOSE CENTERLINE	_____
EXISTING (DRAINAGE LEGS)	_____
GROUND LEVEL @ 10M FROM CL	_____
GROUND HEIGHT @ 10M FROM CL	_____

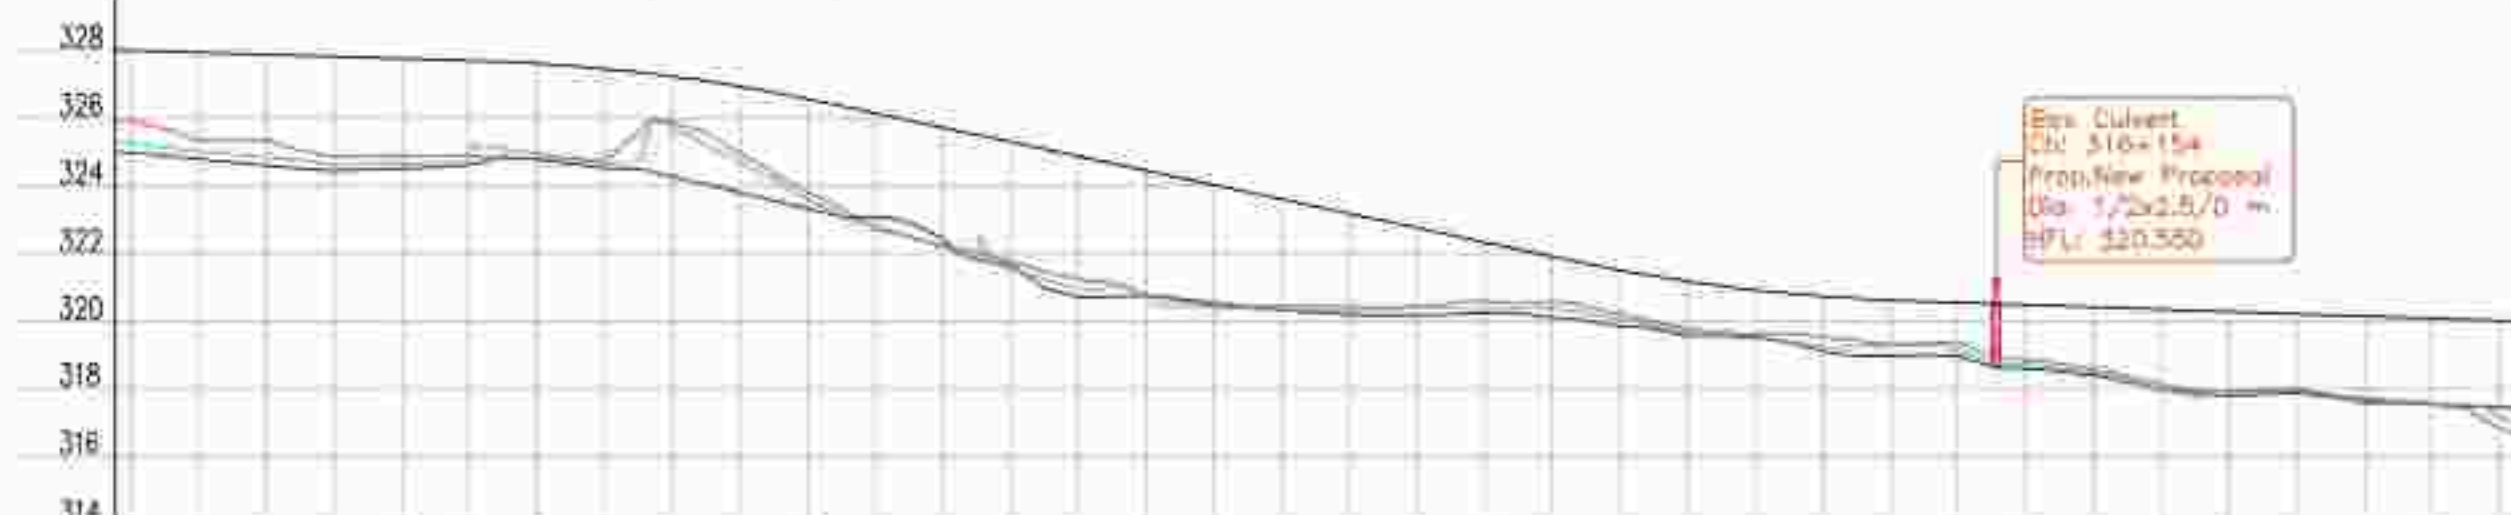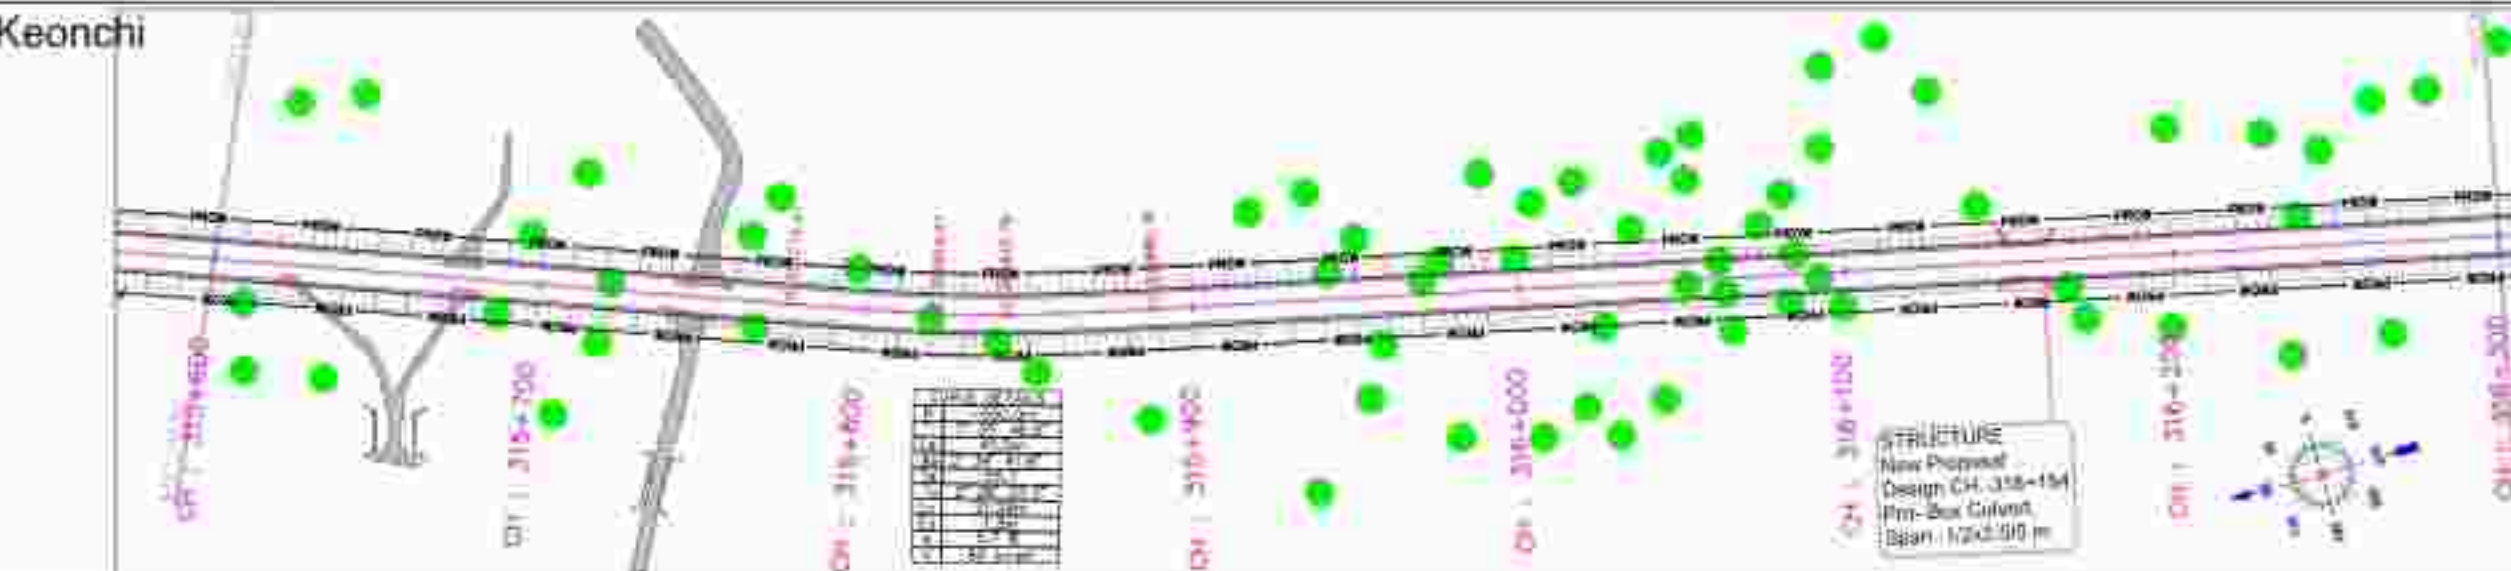

Stationing	Superelevation	Vertical	Horizontal	Ground Level at 10.0m Offset (Left of Project Center line (ft.))	Proposed Center Line Level (FRL)	Proposed 10m Offset Level (ft.)
11+500.00				325.314	327.997	325.314
11+520.00				325.333	327.936	325.333
11+540.00				325.336	327.875	325.336
11+560.00				324.867	327.814	324.867
11+580.00				324.873	327.753	324.873
11+600.00				324.884	327.692	324.884
11+620.00				324.775	327.631	324.775
11+640.00				324.744	327.569	324.744
11+660.00				324.693	327.508	324.693
11+680.00				324.636	327.447	324.636
11+700.00	324.535	327.385	324.535			
11+720.00	324.436	327.324	324.436			
11+740.00	324.336	327.263	324.336			
11+760.00	324.236	327.202	324.236			
11+780.00	324.136	327.141	324.136			
11+800.00	324.036	327.080	324.036			
11+820.00	323.936	327.019	323.936			
11+840.00	323.836	326.958	323.836			
11+860.00	323.736	326.897	323.736			
11+880.00	323.636	326.836	323.636			
11+900.00	323.536	326.775	323.536			
11+920.00	323.436	326.714	323.436			
11+940.00	323.336	326.653	323.336			
11+960.00	323.236	326.592	323.236			
11+980.00	323.136	326.531	323.136			
12+000.00	323.036	326.470	323.036			
12+020.00	322.936	326.409	322.936			
12+040.00	322.836	326.348	322.836			
12+980.00	318.136	323.481	318.136			
13+000.00	318.036	323.420	318.036			



PUBLIC WORKS DEPARTMENT
(National Highway Zone)
Government of Chhattisgarh
Raipur, India, District-Bilaspur

[illegible][illegible]

← Keonchi

To Ratanpur

NOTES:

1. ALL LEVELS ARE IN METERS
UNLESS OTHERWISE SPECIFIED
2. ALL DRAWINGS ARE INTERRELATED
AND SHALL BE READ IN CONJUNCTION
WITH OTHER RELEVANT DRAWINGS



LEGEND

HORIZONTAL PLAN

ROAD	
ROAD JUNCTION	
PRD. CENTRE LINE	
PRD. ROAD WAY	
PRD. CANTERIDGEWAY	
EXISTING CW	
PR. Sewer/Slip Road	
DOH BOARD	
OTC STONE	
BRIDGES & CULVERTS	
So Boundary wall	
EXISTING DRAIN	
WALL DRAIN	
FENCE	
LAND PUMP	
WELL	
TEMPLE	
ELECTRIC POLE	
TRANSFORMER	
HT. TOWER	
TELEPHONE POLE	
TREE	

VERTICAL PROFILE

PROPOSE CENTER LINE	
EXISTING GROUND (EGL)	
GROUND LEFT @ 11 M FROM CL	
GROUND RIGHT @ 10 M FROM CL	

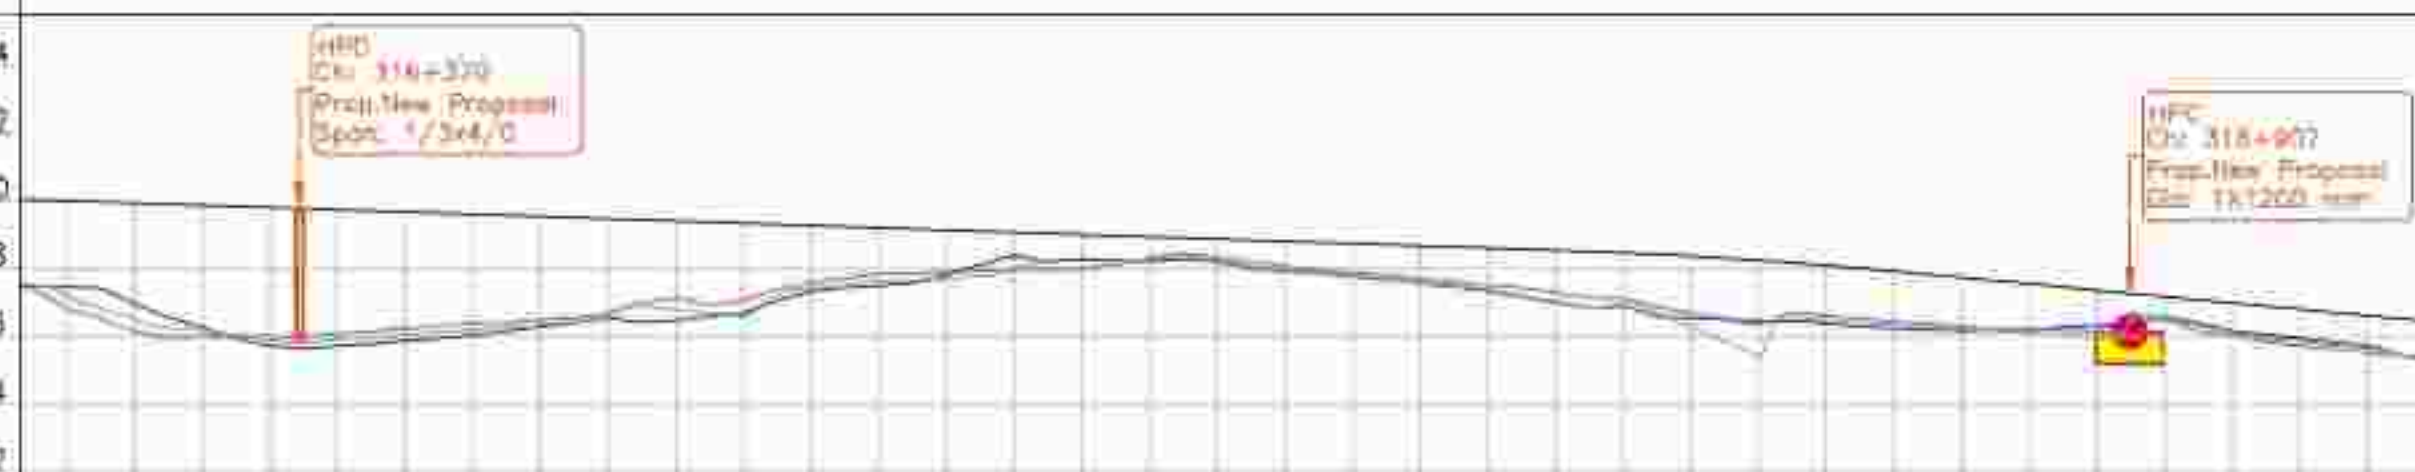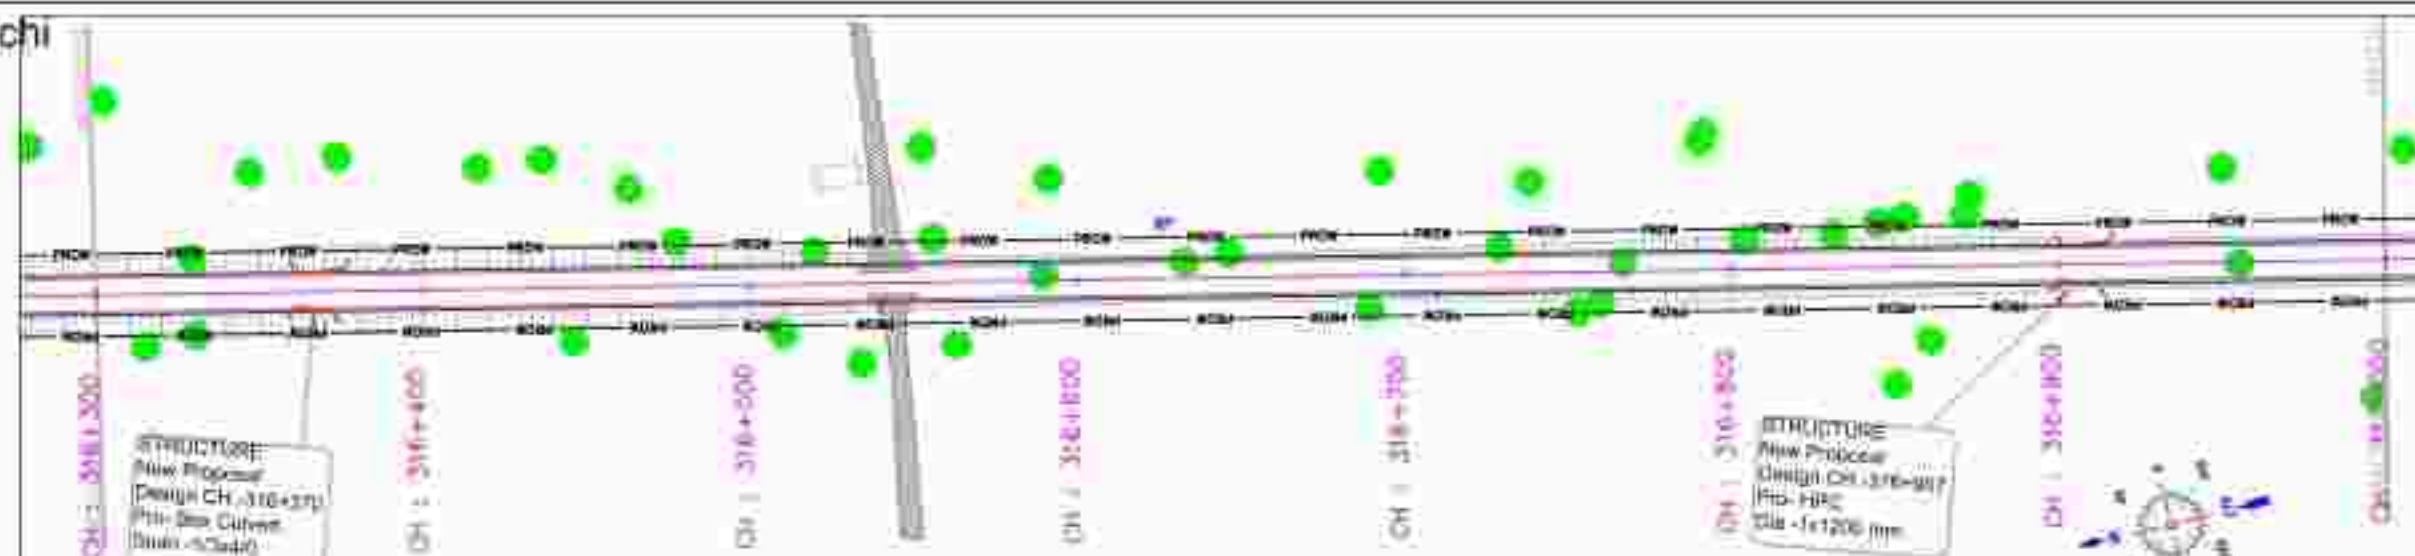[illegible]

PUBLIC WORKS DEPARTMENT
(National Highway Zone)
Government of Chhattisgarh
Raipur, India, District-Bilaspur

21a Gedung Indira Soekarno No. 27 Blok ME Jember Raya Jember Pab. LI
 Telp. 8-81114, Gedung Apartemen Trolaks, Sopo (M P.) - 42222
 Email - gms@indosoftindonesia@gmail.com



CONTRACTOR SHALL BE RESPONSIBLE FOR THE PROTECTION OF ALL EXISTING UTILITIES AND STRUCTURES. THE CONTRACTOR SHALL BE RESPONSIBLE FOR THE PROTECTION OF ALL EXISTING UTILITIES AND STRUCTURES. THE CONTRACTOR SHALL BE RESPONSIBLE FOR THE PROTECTION OF ALL EXISTING UTILITIES AND STRUCTURES.

Figure 1: Plan and profile view of the test section. The plan view shows a rectangular channel with a width of 190 mm and a height of 100 mm. The profile view shows a cross-section of the channel with a height of 100 mm and a width of 190 mm. The channel is divided into three sections: a 100 mm section, a 100 mm section, and a 100 mm section.

DINO, M.C. & COAL, C. WILLIAMS, L. & CO.			
JAN. 1, 1900		PAPER 13	
SHOWS	SESSION	TIME	PLACE
10	10	10	10

← Keonchi

To Ratanpur

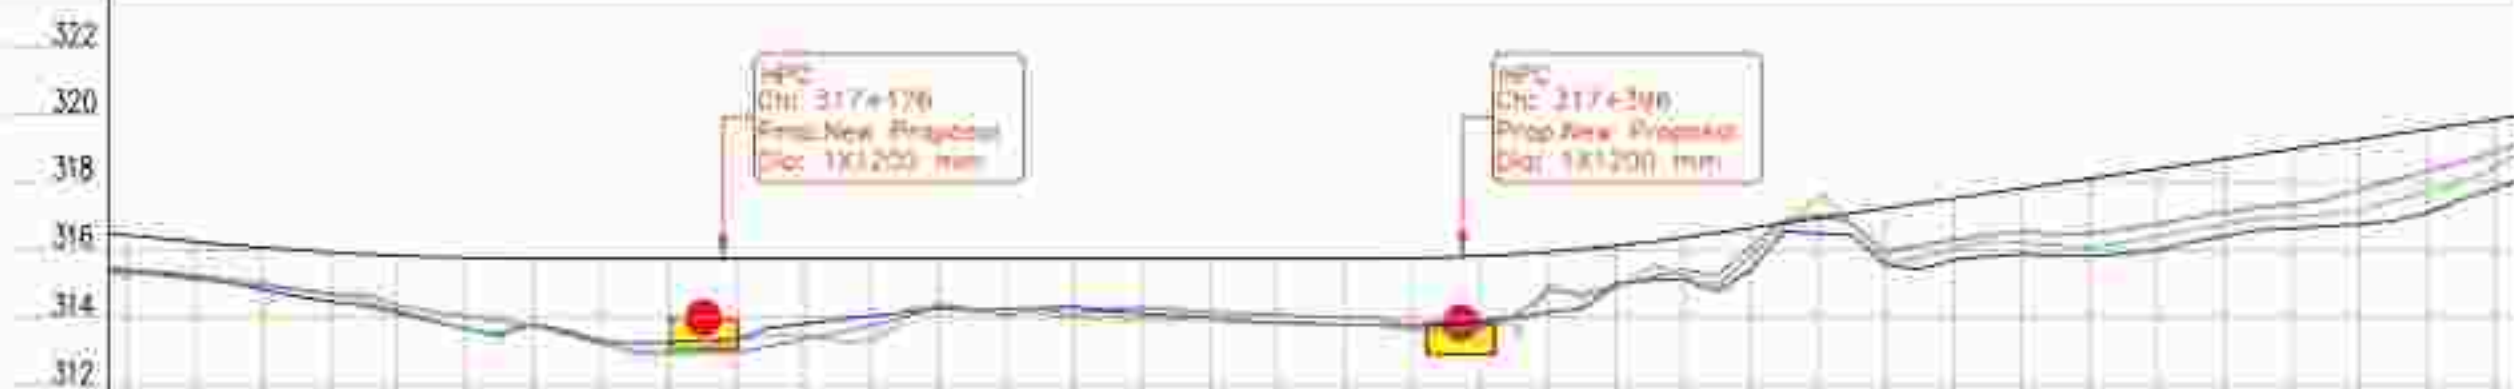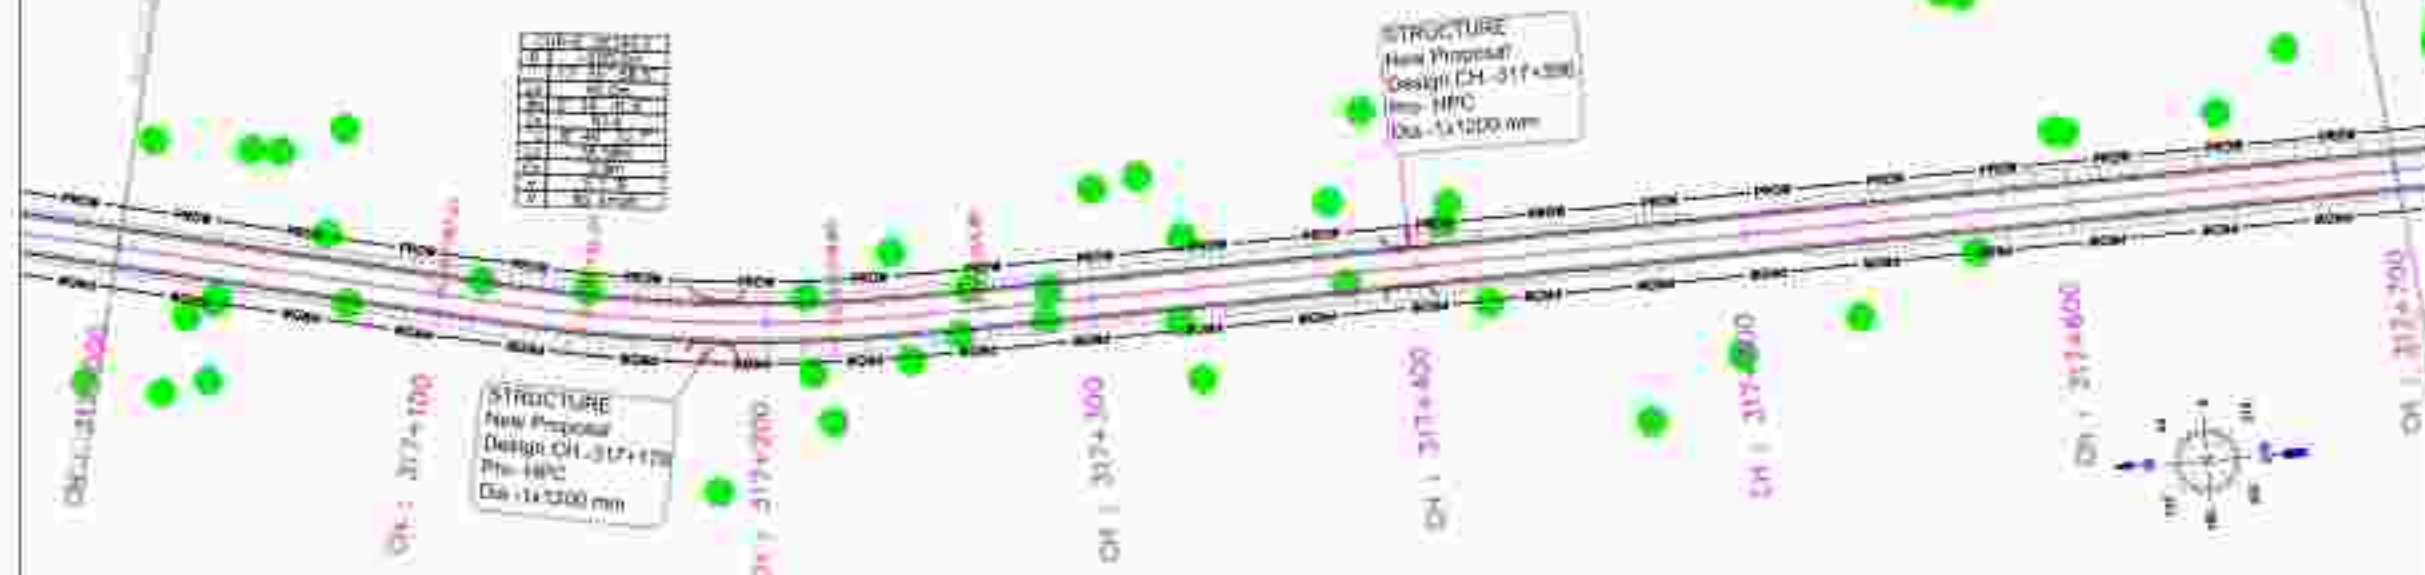

Chainage	Superelevation	Vertical	Horizontal	Ground Level at 10.0m Offset (Left Side) from Project Center Line (m)	Ground Level at 10.0m Offset (Right Side) from Project Center Line (m)	Proposed Center Line Level (FRL)	Ground Level at 10.0m Offset (Left Side) from Project Center Line (m)	Ground Level at 10.0m Offset (Right Side) from Project Center Line (m)	Proposed Center Line Level (FRL)
317000				315.242	315.242	316.430	315.242	315.242	316.430
317020				315.124	315.124	316.242	315.124	315.124	316.242
317040				314.982	314.982	316.088	314.982	314.982	316.088
317060				314.888	314.888	315.932	314.888	314.888	315.932
317080				314.824	314.824	315.832	314.824	314.824	315.832
317100				314.784	314.784	315.769	314.784	314.784	315.769
317120				314.736	314.736	315.744	314.736	314.736	315.744
317140				314.692	314.692	315.744	314.692	314.692	315.744
317160				314.652	314.652	315.744	314.652	314.652	315.744
317180				314.612	314.612	315.744	314.612	314.612	315.744
317200				314.578	314.578	315.744	314.578	314.578	315.744
317220				314.548	314.548	315.744	314.548	314.548	315.744
317240				314.522	314.522	315.744	314.522	314.522	315.744
317260				314.500	314.500	315.744	314.500	314.500	315.744
317280				314.482	314.482	315.744	314.482	314.482	315.744
317300				314.468	314.468	315.744	314.468	314.468	315.744
317320				314.458	314.458	315.744	314.458	314.458	315.744
317340				314.452	314.452	315.744	314.452	314.452	315.744
317360				314.450	314.450	315.744	314.450	314.450	315.744
317380				314.452	314.452	315.744	314.452	314.452	315.744
317400				314.458	314.458	315.744	314.458	314.458	315.744
317420				314.468	314.468	315.744	314.468	314.468	315.744
317440				314.482	314.482	315.744	314.482	314.482	315.744
317460				314.500	314.500	315.744	314.500	314.500	315.744
317480				314.522	314.522	315.744	314.522	314.522	315.744
317500				314.548	314.548	315.744	314.548	314.548	315.744
317520				314.578	314.578	315.744	314.578	314.578	315.744
317540				314.612	314.612	315.744	314.612	314.612	315.744
317560				314.652	314.652	315.744	314.652	314.652	315.744
317580				314.692	314.692	315.744	314.692	314.692	315.744
317600				314.736	314.736	315.744	314.736	314.736	315.744
317620				314.784	314.784	315.744	314.784	314.784	315.744
317640				314.824	314.824	315.744	314.824	314.824	315.744
317660				314.888	314.888	315.744	314.888	314.888	315.744
317680				314.982	314.982	315.744	314.982	314.982	315.744
317700				315.124	315.124	316.242	315.124	315.124	316.242
317720				315.242	315.242	316.430	315.242	315.242	316.430

NOTES

1. ALL LEVELS ARE IN METERS
UNLESS OTHERWISE SPECIFIED
2. ALL DRAWINGS ARE INTERRELATED
AND SHALL BE READ IN CONJUNCTION
WITH OTHER RELEVANT DRAWINGS

LEGEND:

HORIZONTAL PLANE

ROW	
ROW ACB	
PRO. CENTRE LINE	
PRO. ROADSIDE	
PRO. CARRIAGEWAY	
EXISTING CW	
Proposed Right of Way	
SHOW BOARD	
CIRCUTONE	
BRIDGES & CULVERTS	
1/4 Boundary and	
EXISTING DRAIN	
BUILDINGS	
FENCE	
LAND PUMP	
WELL	
TEMPLE	
ELECTRIC POLE	
TRANSFORMER	
HT. TOWER	
TELEPHONE POLE	
TREE	

VERTICAL PROFILE

PROCESS CENTRE LINE	
EXISTING GROUND (LEVEL)	
GROUND LEFT @ 10 M FROM CL	
GROUND RIGHT @ 10 M FROM CL	

PUBLIC WORKS DEPARTMENT
(National Highway Zone)
Government of Chhattisgarh
Raipur, India, District-Bilaspur



Dr. Subalata Ghosh (Corresponding Author)
F-2, E-311A, Sukhaganga Apartment, Tilanga, Bhubai (W.P.) - 462001
Email: subalata@rediffmail.com



THESE RESULTS SHOWING THE EFFECTS OF THE 1980S ON THE ECONOMY OF THE UNITED STATES ARE IN ACCORD WITH THE FINDINGS OF THE 1980S REPORT. THE REPORT CONCLUDES THAT THE 1980S WERE A PERIOD OF ECONOMIC GROWTH AND STABILITY, BUT ALSO A PERIOD OF ECONOMIC RESTRUCTURING AND CHANGE. THE REPORT CONCLUDES THAT THE 1980S WERE A PERIOD OF ECONOMIC GROWTH AND STABILITY, BUT ALSO A PERIOD OF ECONOMIC RESTRUCTURING AND CHANGE.

PROJECT NO. 10-1000

DATE: 10-10-2000

PLANS & PROFILE


Printed on: 11/01/2015 10:00:00 AM
Page: 33

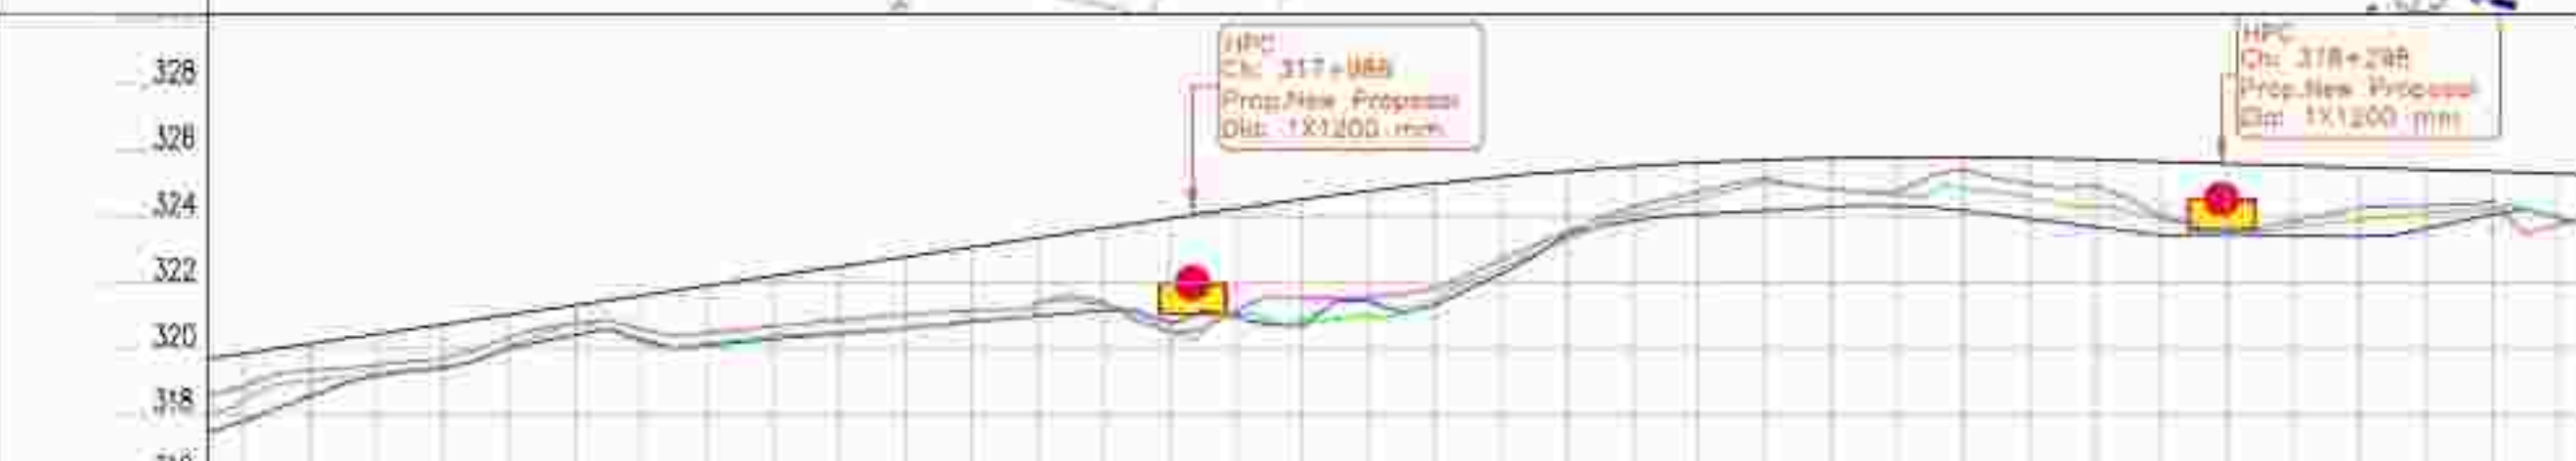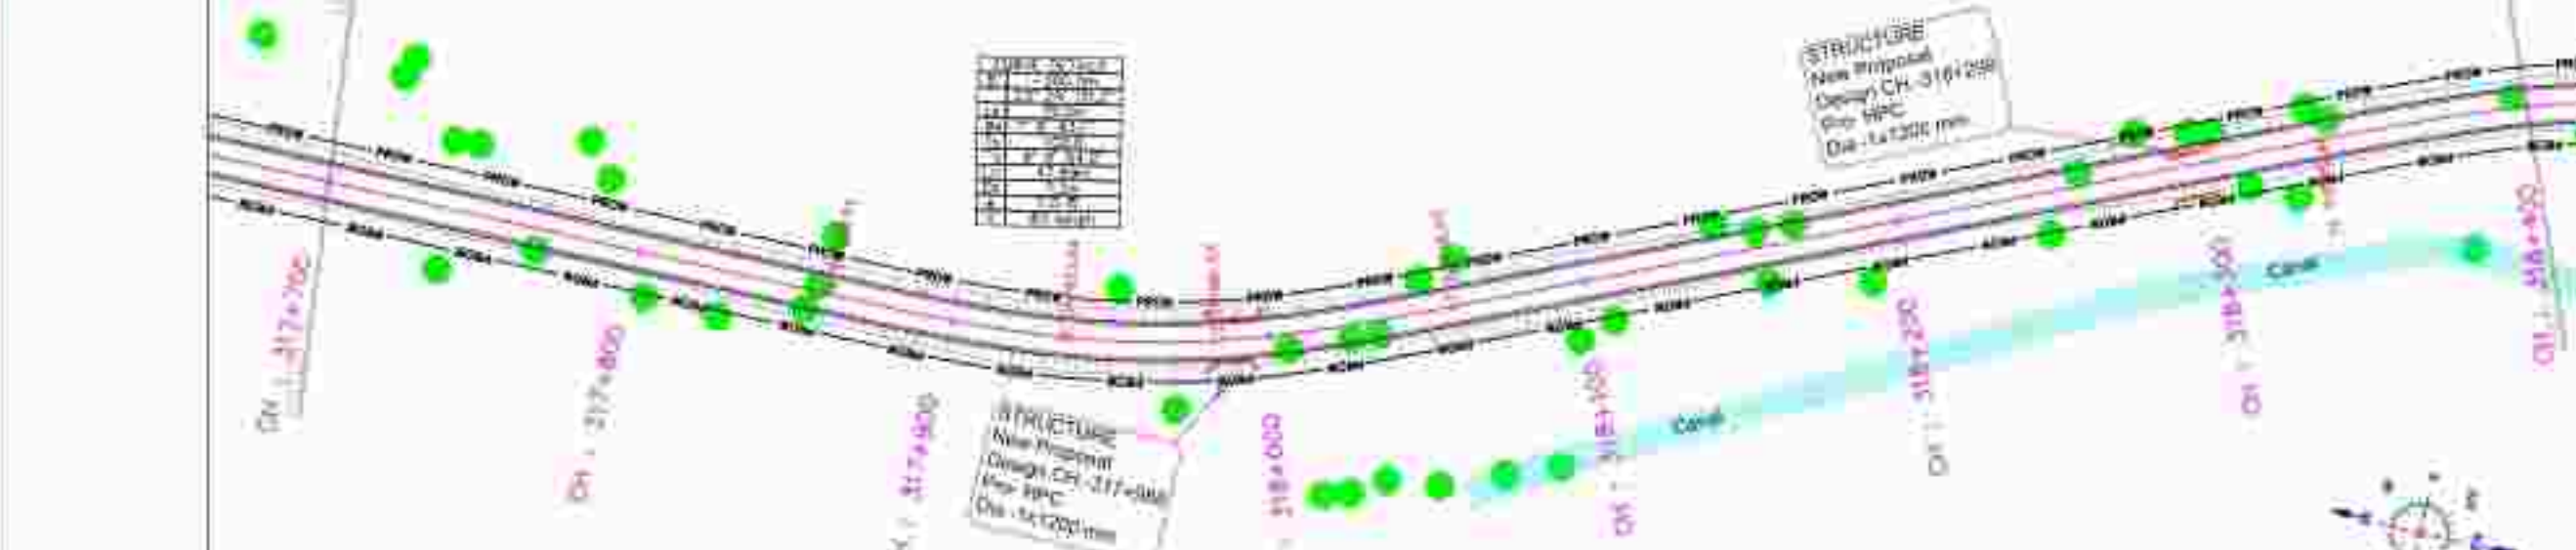

Proposed Center Line Level (FRL)	319.806	320.147	320.428	320.731	321.022	321.314	321.606	321.898	322.189	322.481	322.773	323.065	323.356	323.648	323.940	445.704	446.000	446.292	446.584	478.704	479.000	479.292	479.584	511.704	512.000	512.292	512.584	544.704	545.000	545.292	545.584	577.704	578.000	578.292	578.584	610.704	611.000	611.292	611.584	611.876	612.168	612.460	612.752	613.044	613.336	613.628	613
----------------------------------	---------	---------	-----

← Keonchi

To Ratanpur →

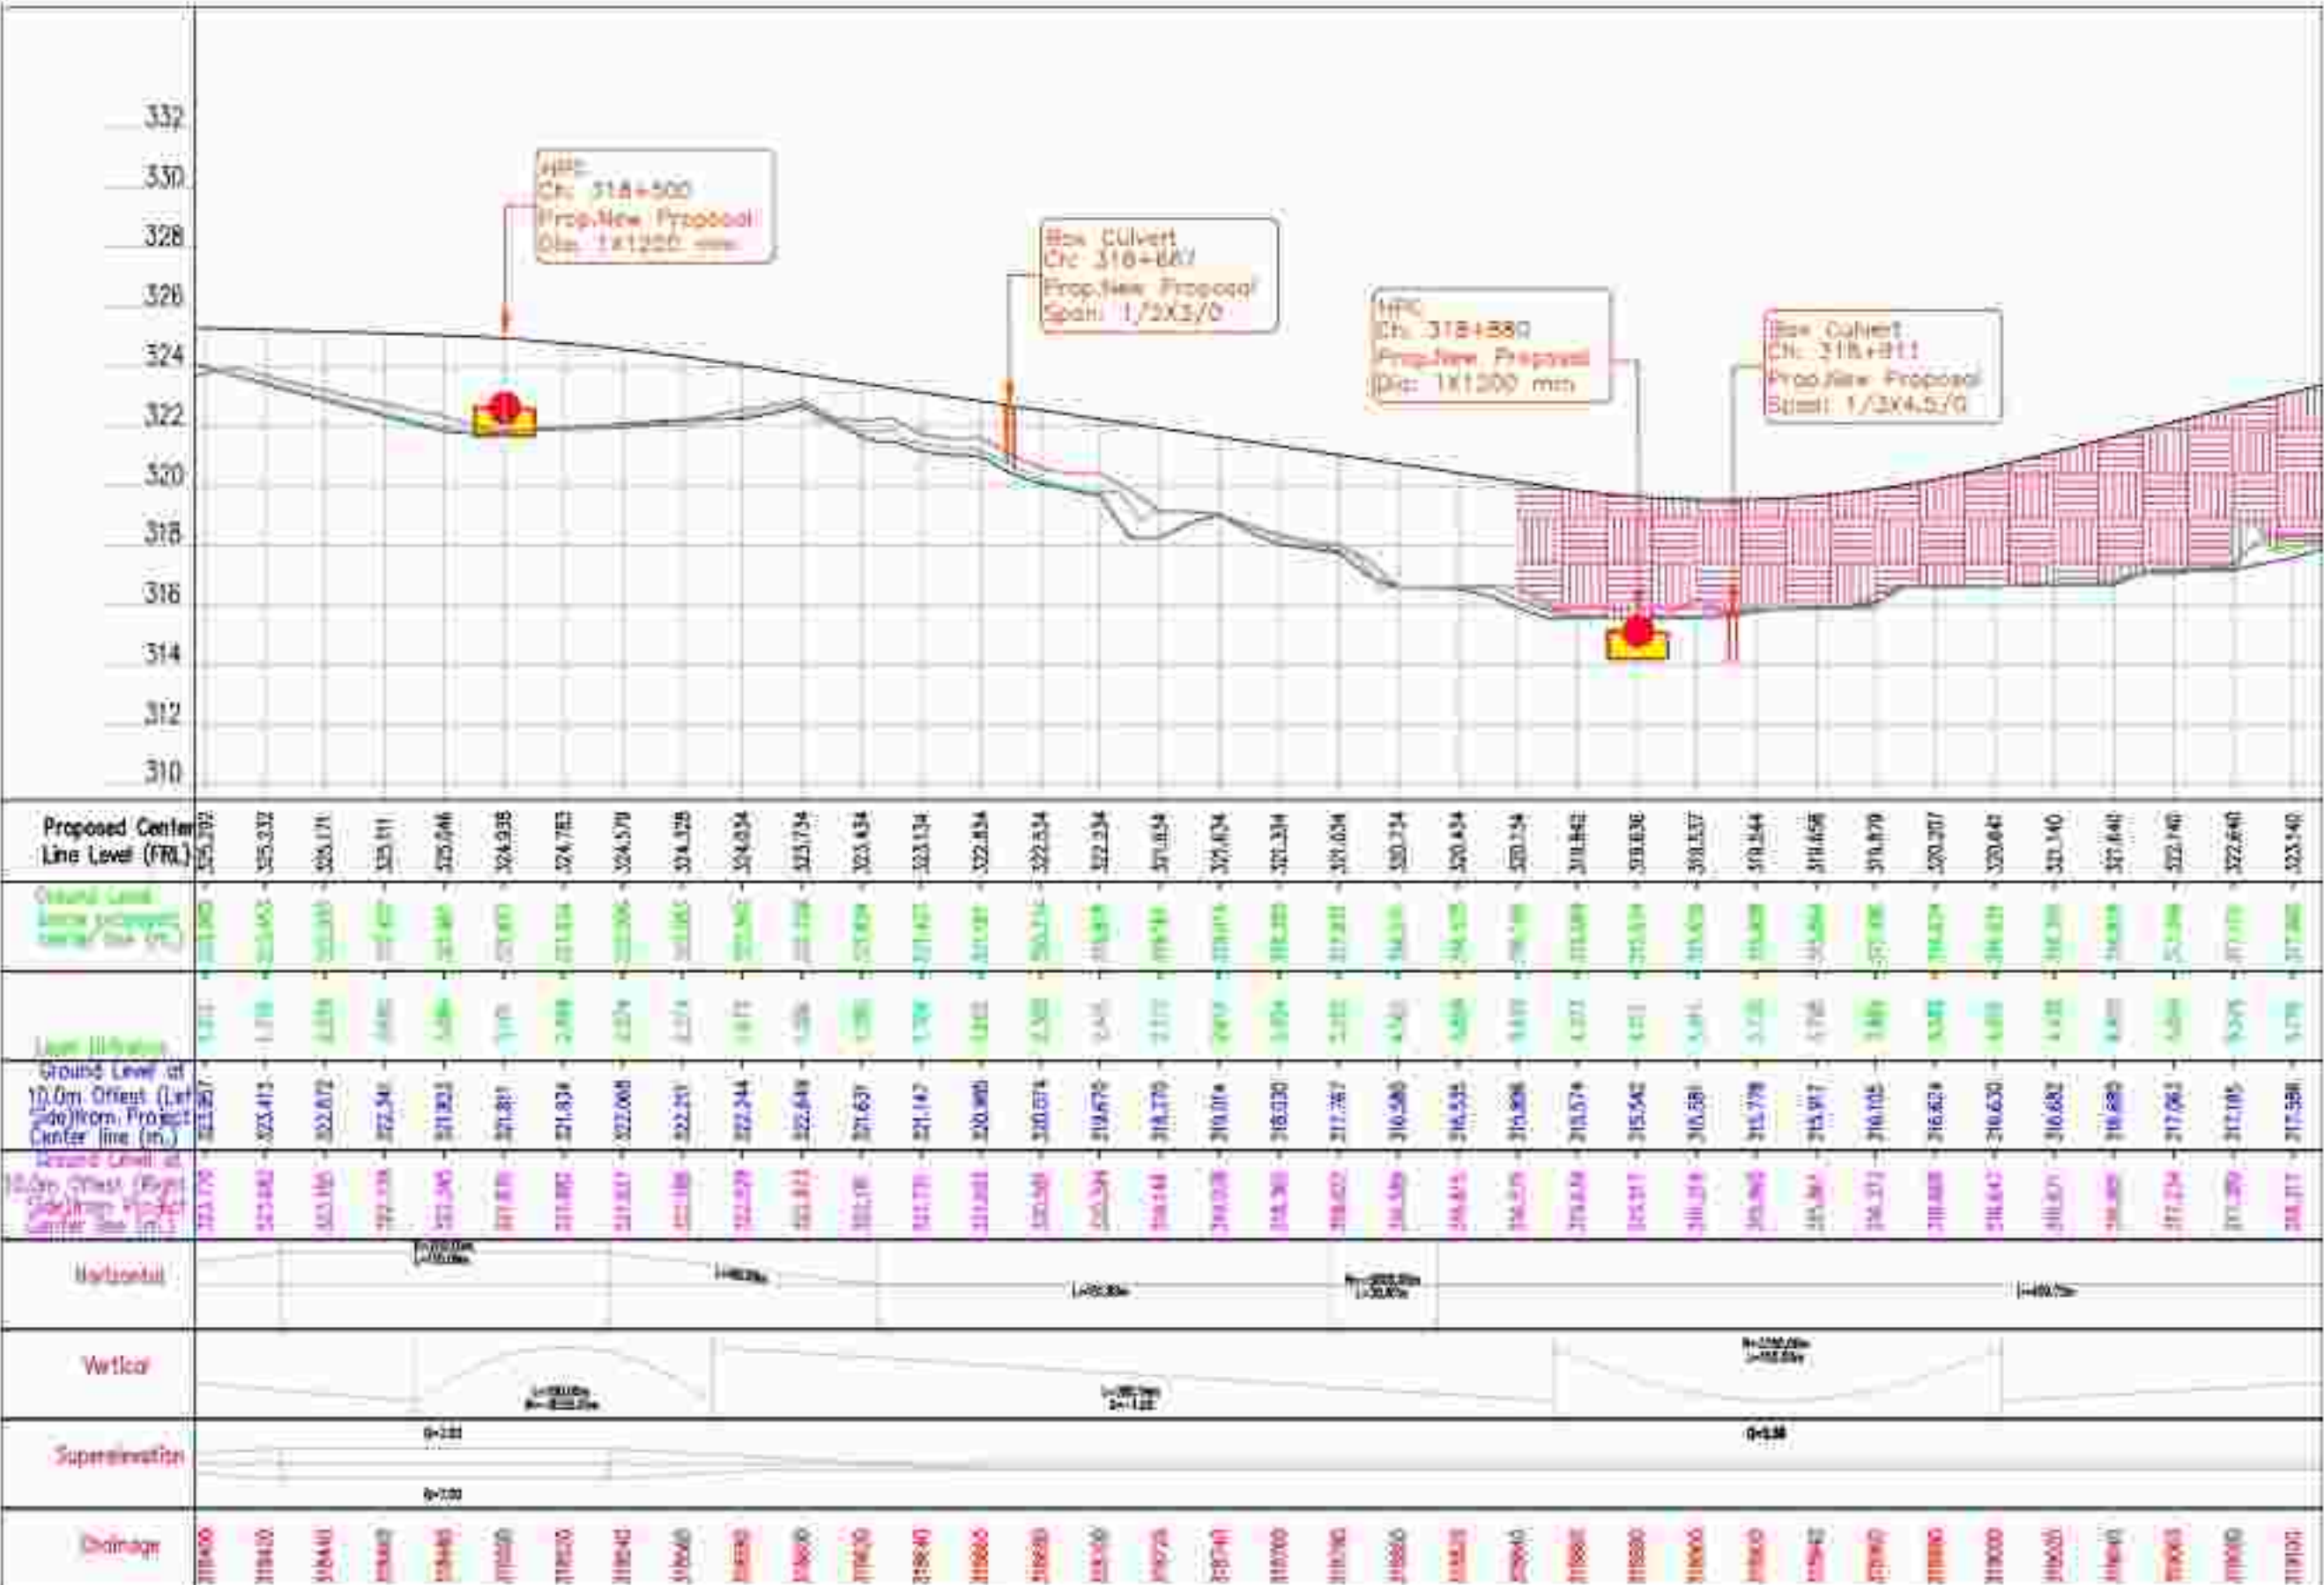

- NOTES:**
- 1. ALL LEVELS ARE IN METERS UNLESS OTHERWISE SPECIFIED
 - 2. ALL DRAWINGS ARE INTERRELATED AND SHALL BE READ IN CONJUNCTION WITH OTHER RELEVANT DRAWINGS

LEGEND:

HORIZONTAL PLAN


ROAD	
ROAD MARK	
PROJ. CENTRE LINE	
PROJ. ROAD MARK	
PROJ. CARRIAGEWAY	
EXISTING CW	
PO. GRADE/PSY ROAD	
DOH BOARD	
CHC STONE	
BRIDGES & CULVERTS	
As Boundary wall	
EXISTING DRAIN	
WELLING	
FENCE	
HAND PUMP	
WELL	
TEMPLE	
ELECTRIC POLE	
TRANSFORMER	
HT TOWER	
TELEPHONE POLE	
TRAIL	

VERTICAL PROFILE

PROPOSED CENTRE LINE	
EXISTING GROUND LEVEL	
GROUND LEFT @ 15 M FROM CL	
GROUND RIGHT @ 15 M FROM CL	

← Keonchi

To Ratanpur

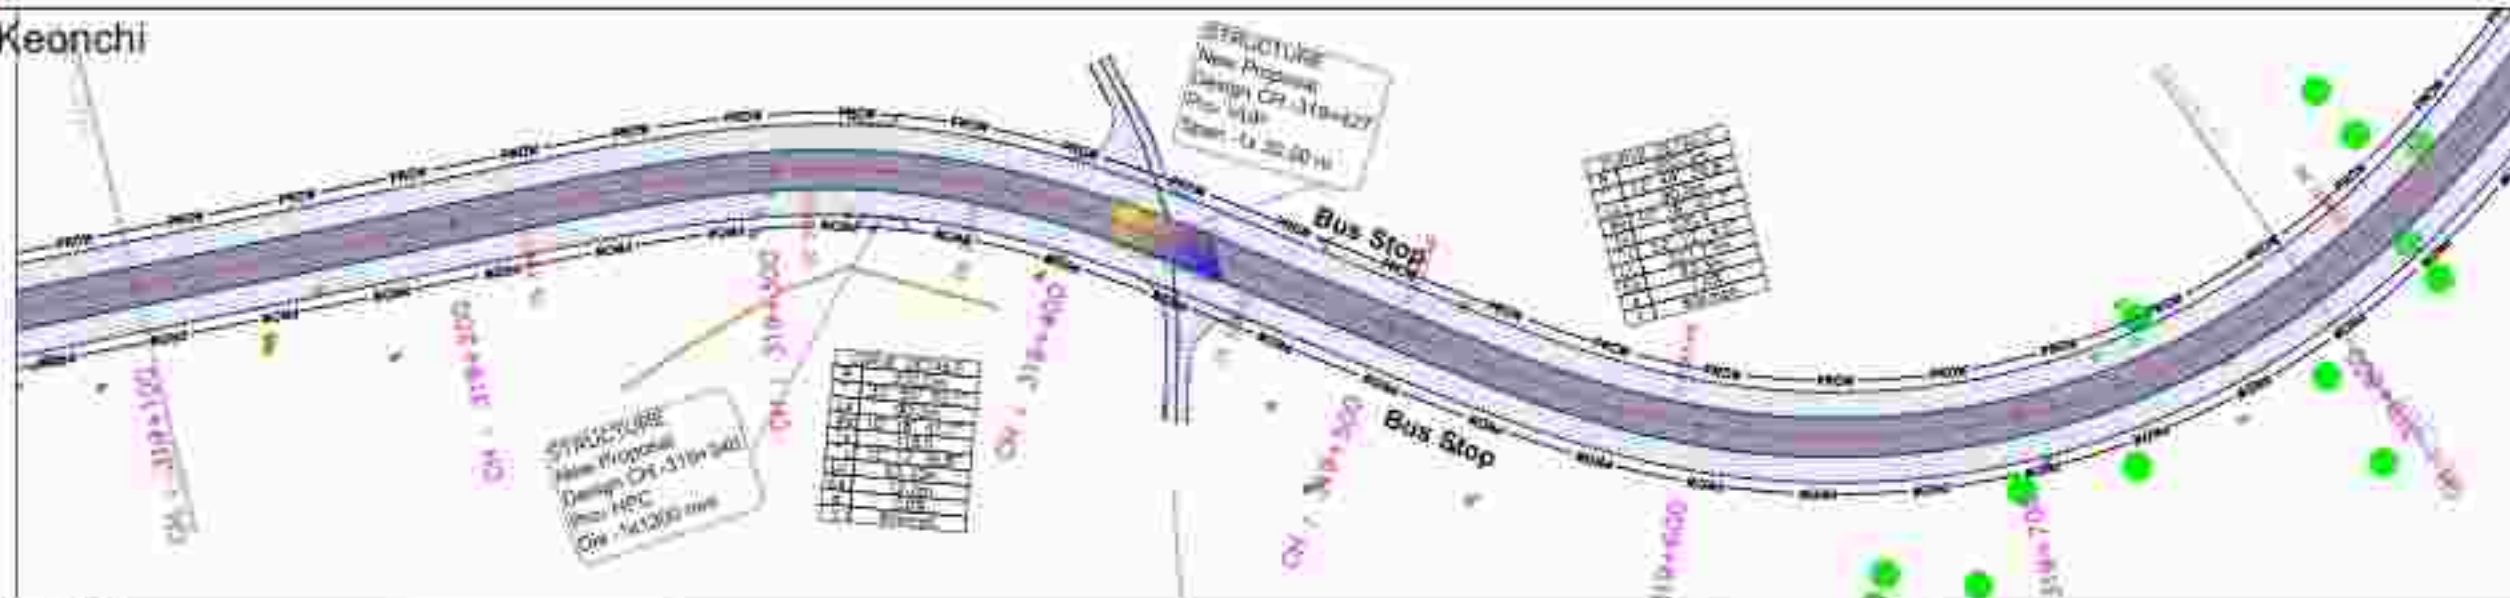

NOTES:

1. ALL LEVELS ARE IN METERS
UNLESS OTHERWISE SPECIFIED
2. ALL DRAWINGS ARE INTERRELATED
AND SHALL BE READ IN CONJUNCTION
WITH OTHER RELEVANT DRAWINGS


LEGEND

HORIZONTAL PLAN

STEEL	
PROG. ROAD	
PROG. CENTRE LINE	
PROG. ROAD WAY	
PROG. CARRIAGEWAY	
HOOTING CUR	
PO. SERVICE PIPE ROAD	
DOWN BOARD	
CFT. STONE	
BRIDGES & CULVERTS	
Ex Boundary wall	
EXISTING DRAIN	
HOOTING	
FENCE	
LAND PUMP	
WELL	
TEMPLE	
ELECTRIC POLE	
TRANSFORMER	
HT. TOWER	
TELEPHONE POLE	
DRIVE	

VERTICAL PROFILE

PROPOSE CENTERLINE	
EXISTING GROUND (EVS)	
PROPOSE LEFT @ 11 M FROM CL	
GROUND RIGHT @ 10 M FROM CL	

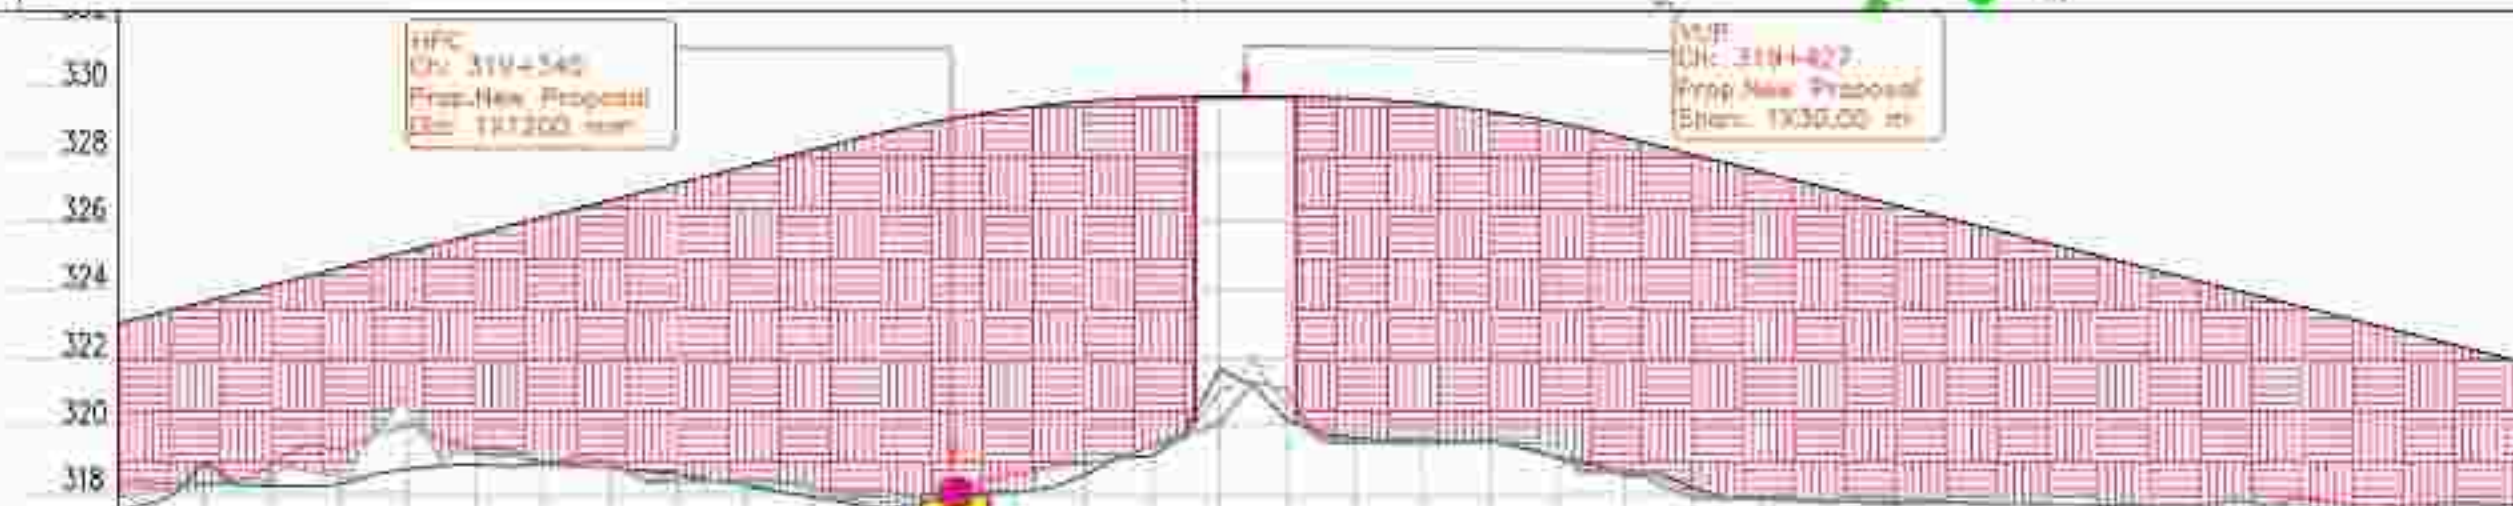[illegible]

PUBLIC WORKS DEPARTMENT
(National Highway Zone)
Government of Chhattisgarh
Raipur, India, District-Bilaspur




M/s. Global Staff Solutions Pvt. Ltd. 8th Floor, 15th Main Road, Software Park, L3,
F-2, E-A/11A, Sakinaka Apartment, Trilanga, Sector 14, Noida - 201305
Email: globalstaffsolutions@gmail.com

[illegible]

← Keonchi

To Ratanpur

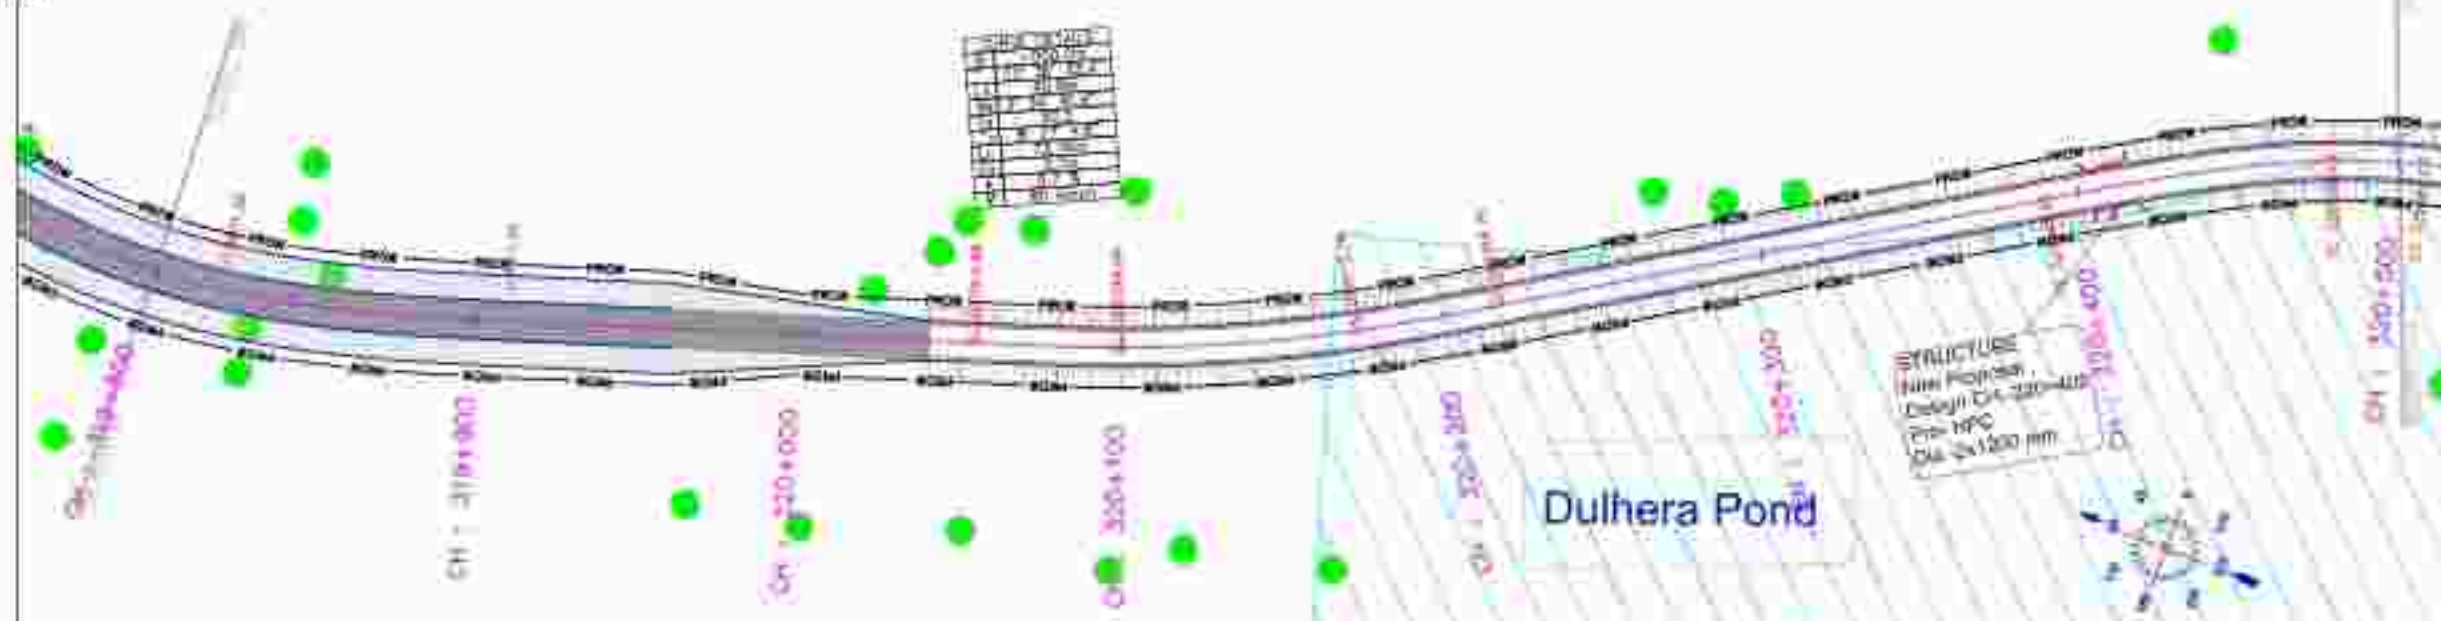

NOTES:

1. ALL LEVELS ARE IN METERS
UNLESS OTHERWISE SPECIFIED
2. ALL DRAWINGS ARE INTERRELATED
AND SHALL BE READ IN CONJUNCTION
WITH OTHER RELEVANT DRAWINGS


LEGEND

HORIZONTAL PLANS

ROAD	
ROAD JUNCTION	
PRD. CENTRE LINE	
PRD. ROAD JAV.	
PRD. CARTRIDGEWAY	
EXISTING CW	
Prop. Carriageway/Prop. Road	
DOWN BOARD	
GFC STONE	
BRIDGES & CULVERTS	
Ex Boundary wall	
EXISTING DRAIN	
WALLING	
FENCE	
LAND PUMP	
WELL	
TEMPLE	
ELECTRIC POLE	
TRANSFORMER	
HT. TOWER	
TELEPHONE POLE	
TREE	

VERTICAL PROFILE

PROPOSE CEMENT LINE	
EXISTING GROUND (FEET)	
GROUND LEFT @ 11 M FROM CL	
GROUND RIGHT @ 10 M FROM CL	

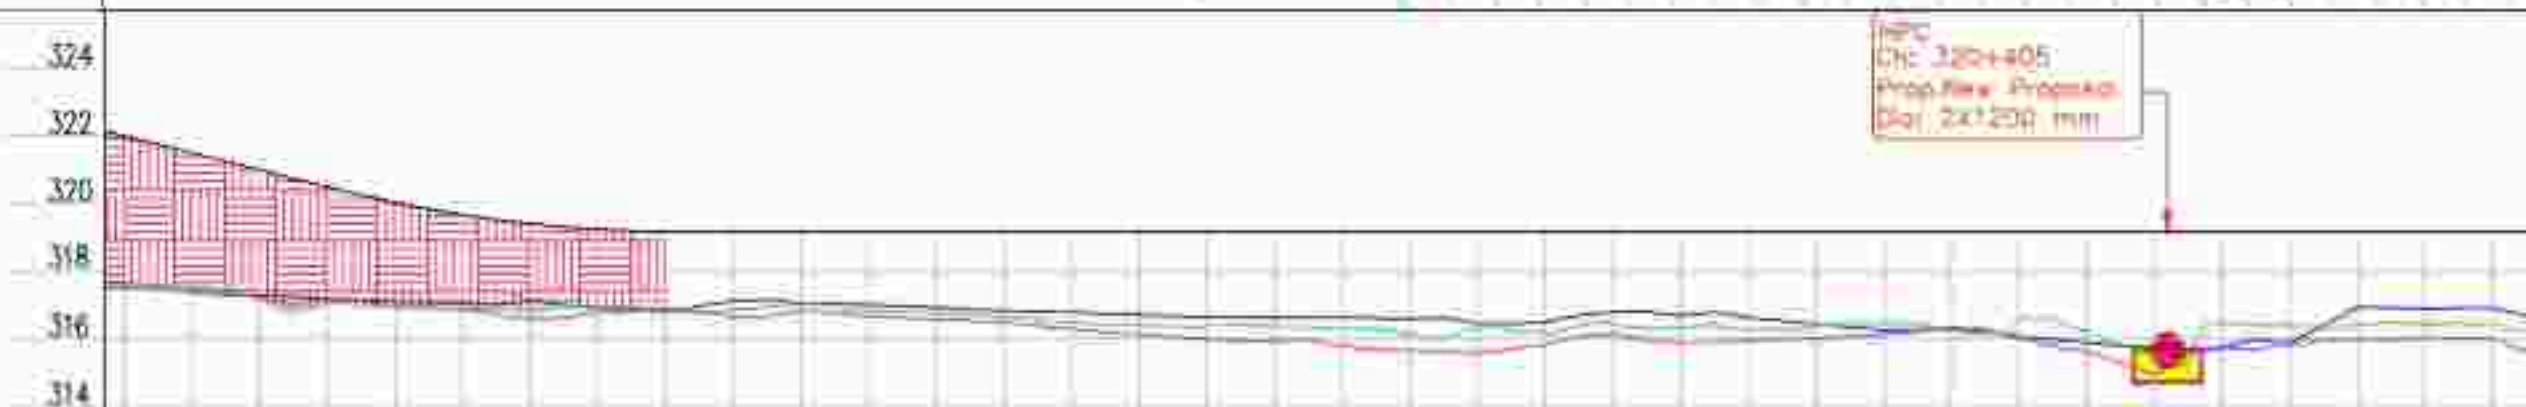

Chainage	Superelevation	Vertical	Horizontal	Ground Level at 12.0m Offset (Left Side) from Project Center line (m)	Level Difference	Proposed Center Line Level (FRL)
219600				217.527	1.419	217.946
219610				217.517	1.408	217.925
219620				217.501	1.412	217.912
219630				217.493	1.415	217.907
219640				217.485	1.425	217.915
219650				217.479	1.439	217.918
219660				217.473	1.457	217.936
219670				217.467	1.479	217.946
219680				217.462	1.504	217.966
219690				217.458	1.531	217.995
219700				217.454	1.560	218.024
219710				217.451	1.590	218.053
219720				217.448	1.621	218.082
219730				217.445	1.653	218.110
219740				217.442	1.686	218.137
219750				217.439	1.720	218.163
219760				217.436	1.755	218.188
219770				217.433	1.791	218.212
219780				217.430	1.828	218.235
219790				217.427	1.866	218.256
219800				217.424	1.905	218.275
219810				217.421	1.945	218.292
219820				217.418	1.986	218.306
219830				217.415	2.028	218.318
219840				217.412	2.071	218.328
219850				217.409	2.115	218.336
219860				217.406	2.160	218.342
219870				217.403	2.206	218.346
219880				217.400	2.253	218.348
219890				217.397	2.301	218.348
219900				217.394	2.350	218.346
219910				217.391	2.400	218.342
219920				217.388	2.451	218.336
219930				217.385	2.503	218.327
219940				217.382	2.556	218.315
219950				217.379	2.610	218.299
219960				217.376	2.665	218.280
219970				217.373	2.721	218.258
219980				217.370	2.778	218.232
219990				217.367	2.836	218.193
220000				217.364	2.895	218.140
220010				217.361	2.955	218.073
220020				217.358	3.016	217.929
220030				217.355	3.078	217.851
220040				217.352	3.141	217.769
220050				217.349	3.205	217.683
220060				217.346	3.270	217.593
220070				217.343	3.336	217.500
220080				217.340	3.403	217.404
220090				217.337	3.471	217.305
220100				217.334	3.540	217.203
220110				217.331	3.610	217.098
220120				217.328	3.681	216.990
220130				217.325	3.753	216.879
220140				217.322	3.826	216.765
220150				217.319	3.900	216.648
220160				217.316	3.975	216.528
220170				217.313	4.051	216.405
220180				217.310	4.128	216.279
220190				217.307	4.206	216.150
220200				217.304	4.285	216.018
220210				217.301	4.365	215.883
220220				217.298	4.446	215.745
220230				217.295	4.528	215.607
220240				217.292	4.610	215.469
220250				217.289	4.693	215.331
220260				217.286	4.776	215.193
220270				217.283	4.860	215.055
220280				217.280	4.945	214.917
220290				217.277	5.030	214.779
220300				217.274	5.116	214.641
220310				217.271	5.202	214.503
220320				217.268	5.289	214.365
220330				217.265	5.376	214.227
220340				217.262	5.464	214.089
220350				217.259	5.552	213.951
220360				217.256	5.640	213.813
220370				217.253	5.729	213.675
220380				217.250	5.818	213.537
220390				217.247	5.907	213.399
220400				217.244	6.000	213.261
220410				217.241	6.093	213.123
220420				217.238	6.187	212.985
220430				217.235	6.281	212.847
220440				217.232	6.376	212.709
220450				217.229	6.471	212.571
220460				217.226	6.566	212.433
220470				217.223	6.662	212.295
220480				217.220	6.758	212.157
220490				217.217	6.854	212.019
220500				217.214	6.951	211.881
220510				217.211	7.048	211.743
220520				217.208	7.145	211.605
220530				217.205	7.243	211.467
220540				217.202	7.341	211.329
220550				217.199	7.439	211.191
220560				217.196	7.537	211.053
220570				217.193	7.635	210.915
220580				217.190	7.734	210.777
220590				217.187	7.832	210.639
220600				217.184	7.931	210.501
220610				217.181	8.030	210.363
221590				216.887	17.732	196.839
221600						



PUBLIC WORKS DEPARTMENT
(National Highway Zone)
Government of Chhattisgarh
Raipur, India, District-Bilaspur



M/s Global Info Solutions N. JV With My Software Software Pvt. Ltd.
F-2 E-11A, Bahaagar Apartment, Tyrlange, Chennai 600 041 (IN) • 4555155
Email: globalinfo@mysoftware.com

```
#include <iostream>
using namespace std;
int main() {
    int n;
    while (n) {
        n--;
        cout<<" ";
    }
}
```

VERTICAL = 1.250

[illegible]

← Keonchi

To Ratanpur →

- NOTES:**
- 1. ALL LEVELS ARE IN METERS UNLESS OTHERWISE SPECIFIED
 - 2. ALL DRAWINGS ARE INTERRELATED AND SHALL BE READ IN CONJUNCTION WITH OTHER RELEVANT DRAWINGS


LEGEND:

HORIZONTAL PLAN

ROAD	
PROJ. ROAD	
PROJ. CENTRE LINE	
PROJ. ROAD BOUNDARY	
PROJ. CARTRIDGEWAY	
EXISTING C/L	
Prop. Service/Drain Road	
DOH BOARD	
SEC. STONE	
BRIDGES & CULVERTS	
Dr. Boundary wall	
EXISTING DRAIN	
BUILDING	
FENCE	
FARM PUMP	
WELL	
TEMPLE	
ELECTRIC POLE	
TRANSFORMER	
HT. TOWER	
TELEPHONE POLE	
TREE	


VERTICAL PROFILE

PROPOSED CENTRE LINE	
EXISTING GROUND LEVEL	
GROUND LEFT @ 15 M FROM CL	
GROUND RIGHT @ 15 M FROM CL	

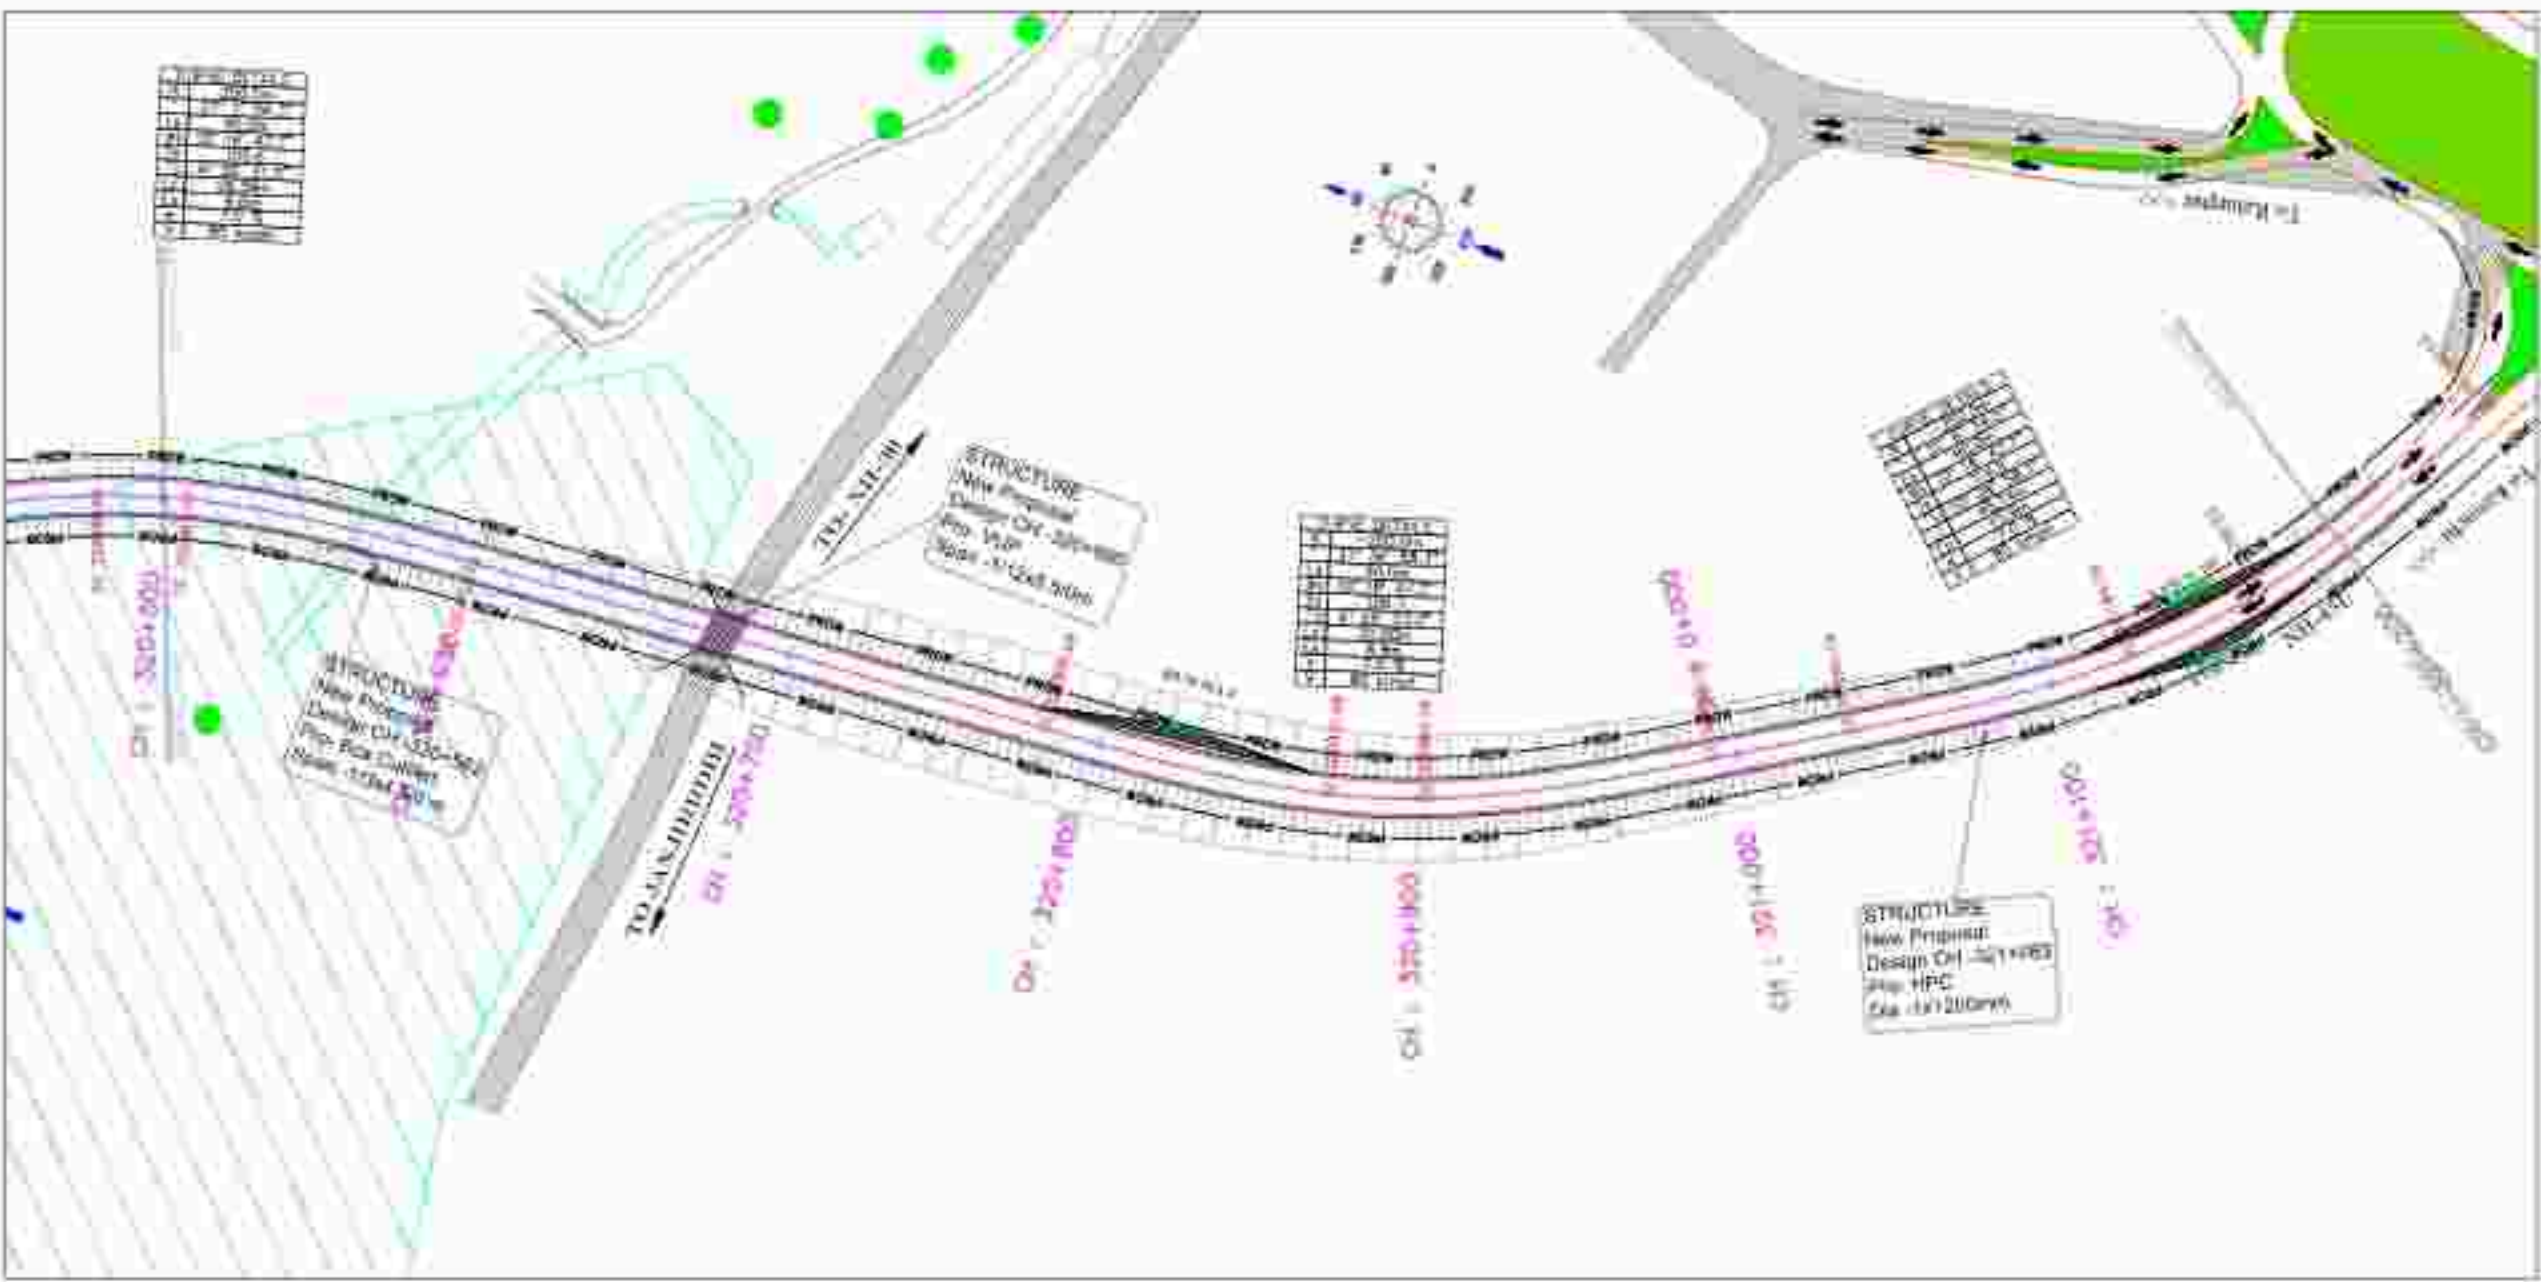

← Keonchi

To Ratanpur →

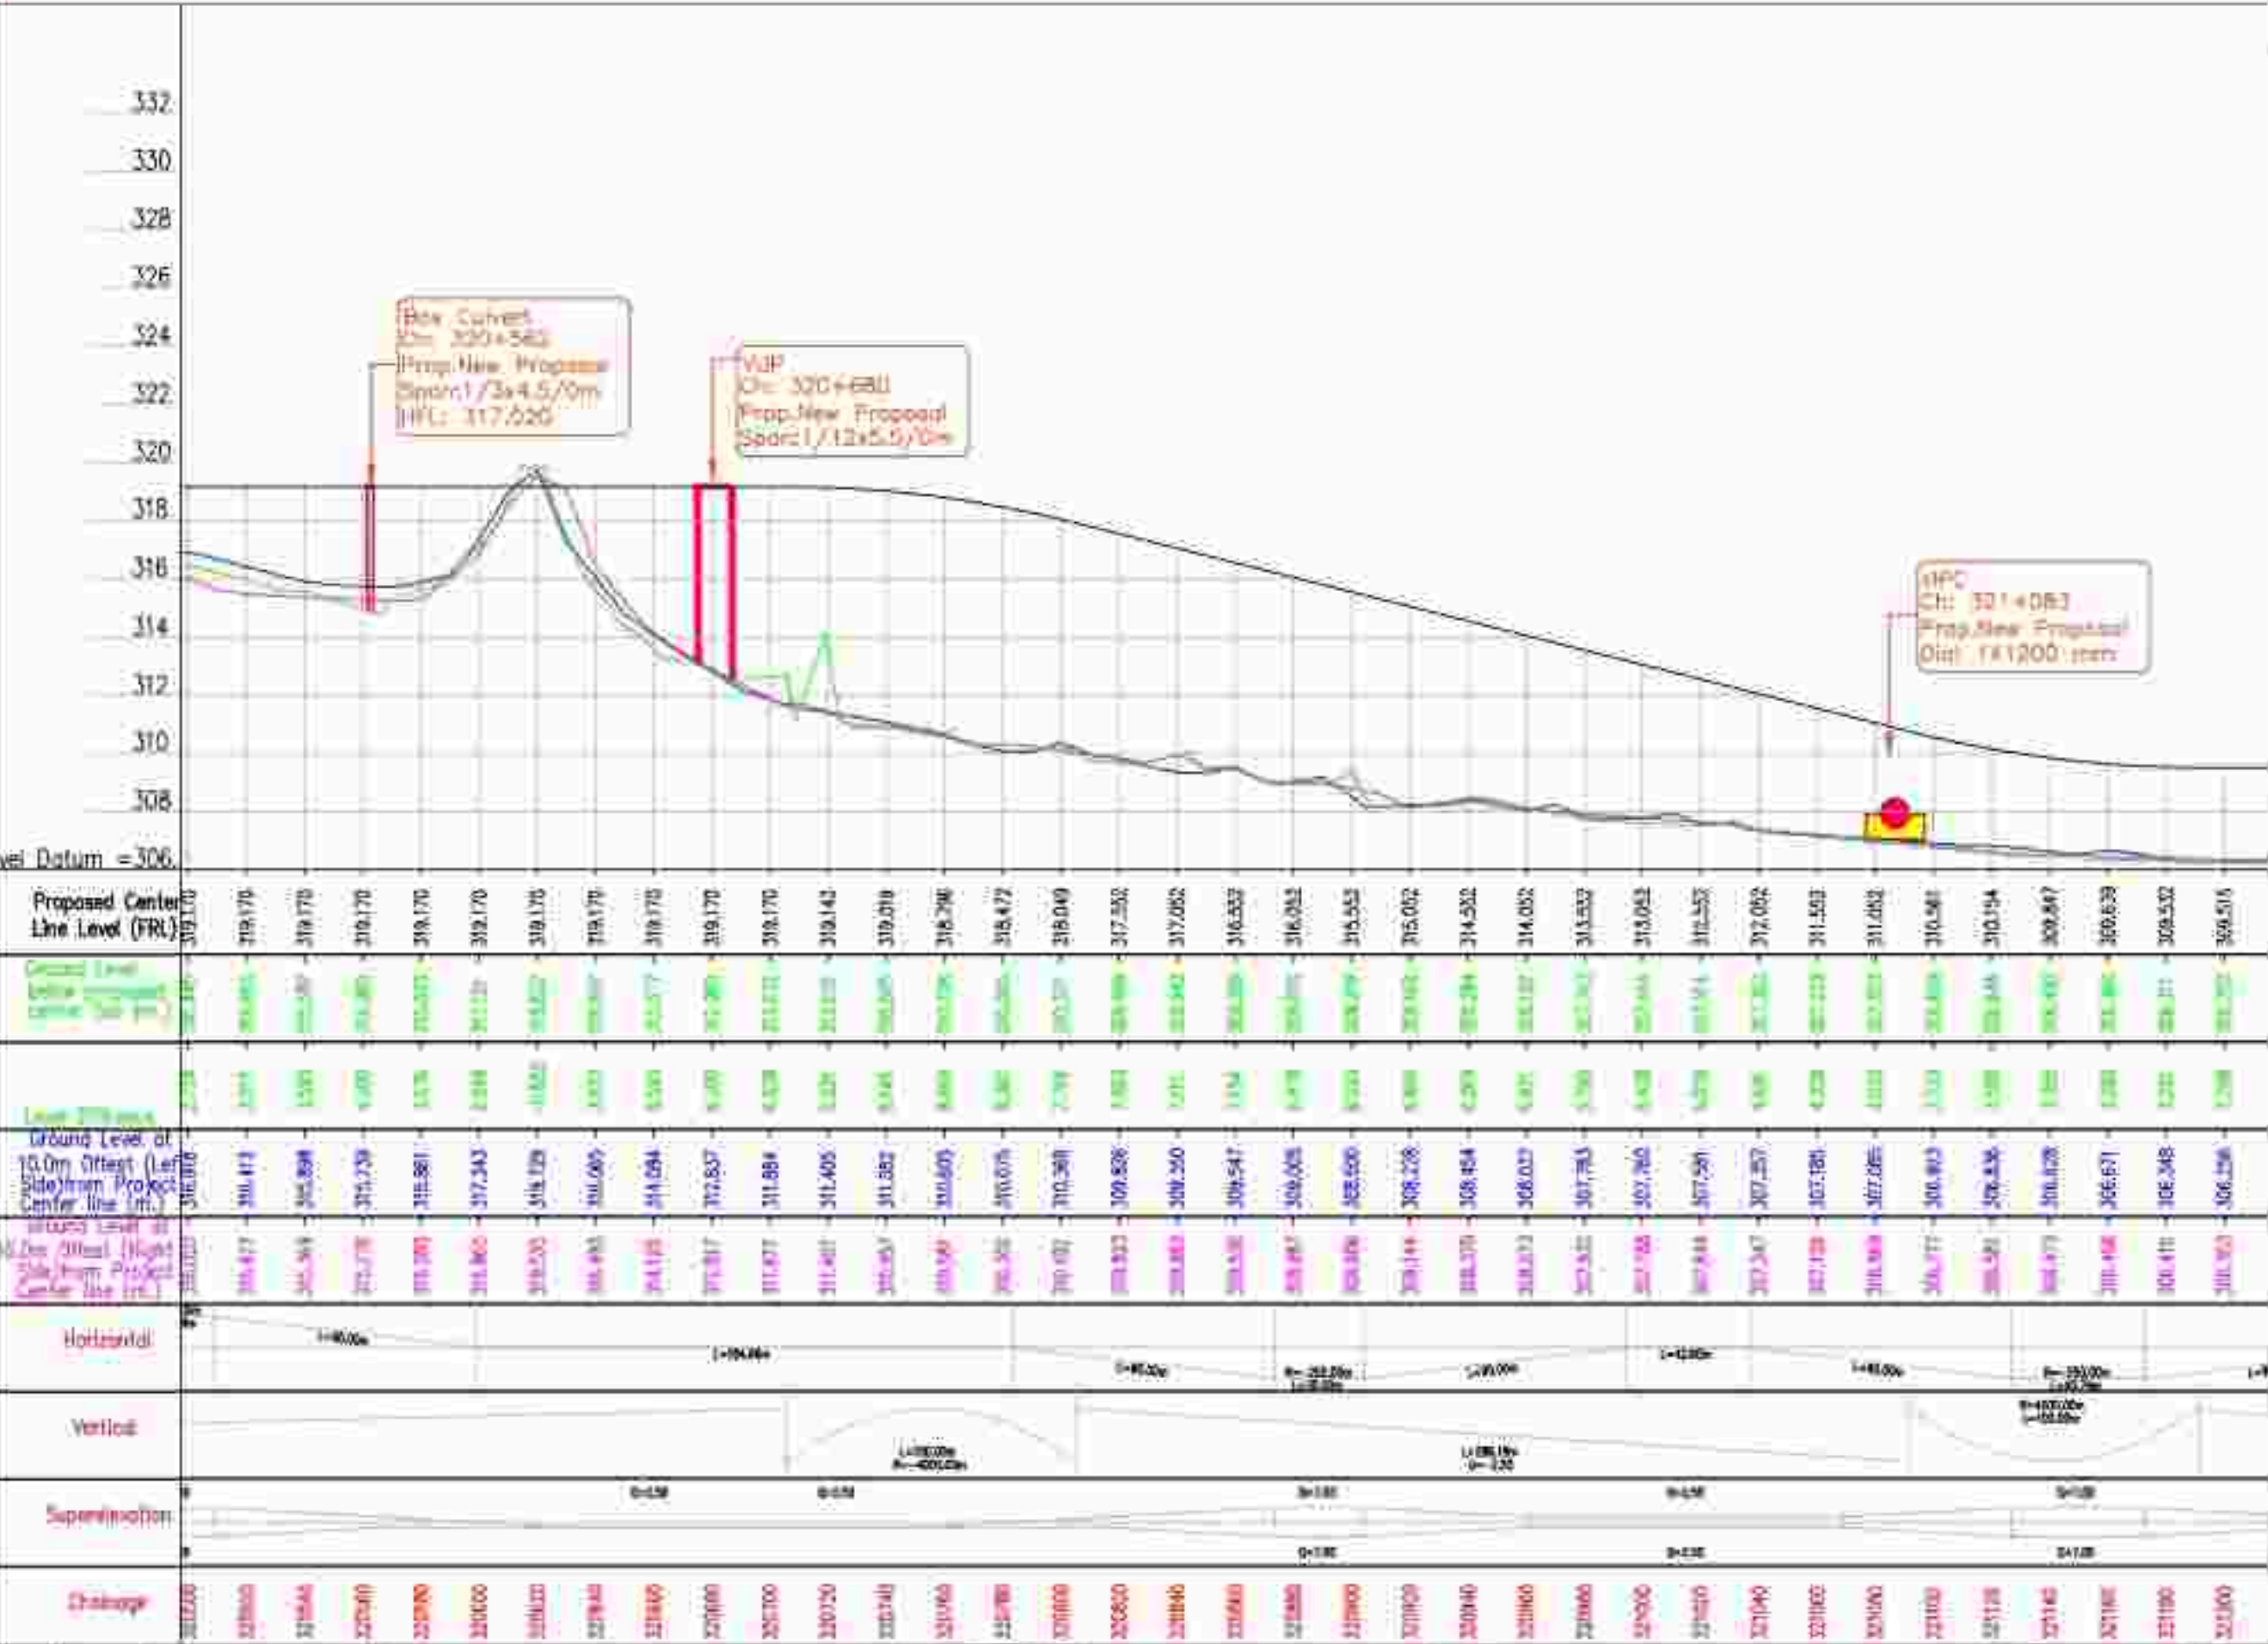

- NOTES:**
1. ALL LEVELS ARE IN METERS UNLESS OTHERWISE SPECIFIED
 2. ALL DRAWINGS ARE INTERRELATED AND SHALL BE READ IN CONJUNCTION WITH OTHER RELEVANT DRAWINGS


LEGEND:

HORIZONTAL PLAN

ROAD	
PROJ. ROAD	
PROJ. CENTRE LINE	
PROJ. ROAD BOUND.	
PROJ. CARTRIDGEWAY	
EXISTING CW	
Prop. Service/Drain Road	
DOH BOARD	
GEN. STONE	
BRIDGES & CULVERTS	
Dr. Boundary wall	
EXISTING DRAIN	
BUILDING	
FENCE	
LAND PUMP	
WELL	
TEMPLE	
ELECTRIC POLE	
TRANSFORMER	
HT. TOWER	
TELEPHONE POLE	
TREE	

VERTICAL PROFILE

PROPOSED CENTRE LINE	
EXISTING GROUND LEVEL	
GROUND LEFT @ 15 M FROM CL	
GROUND RIGHT @ 15 M FROM CL	

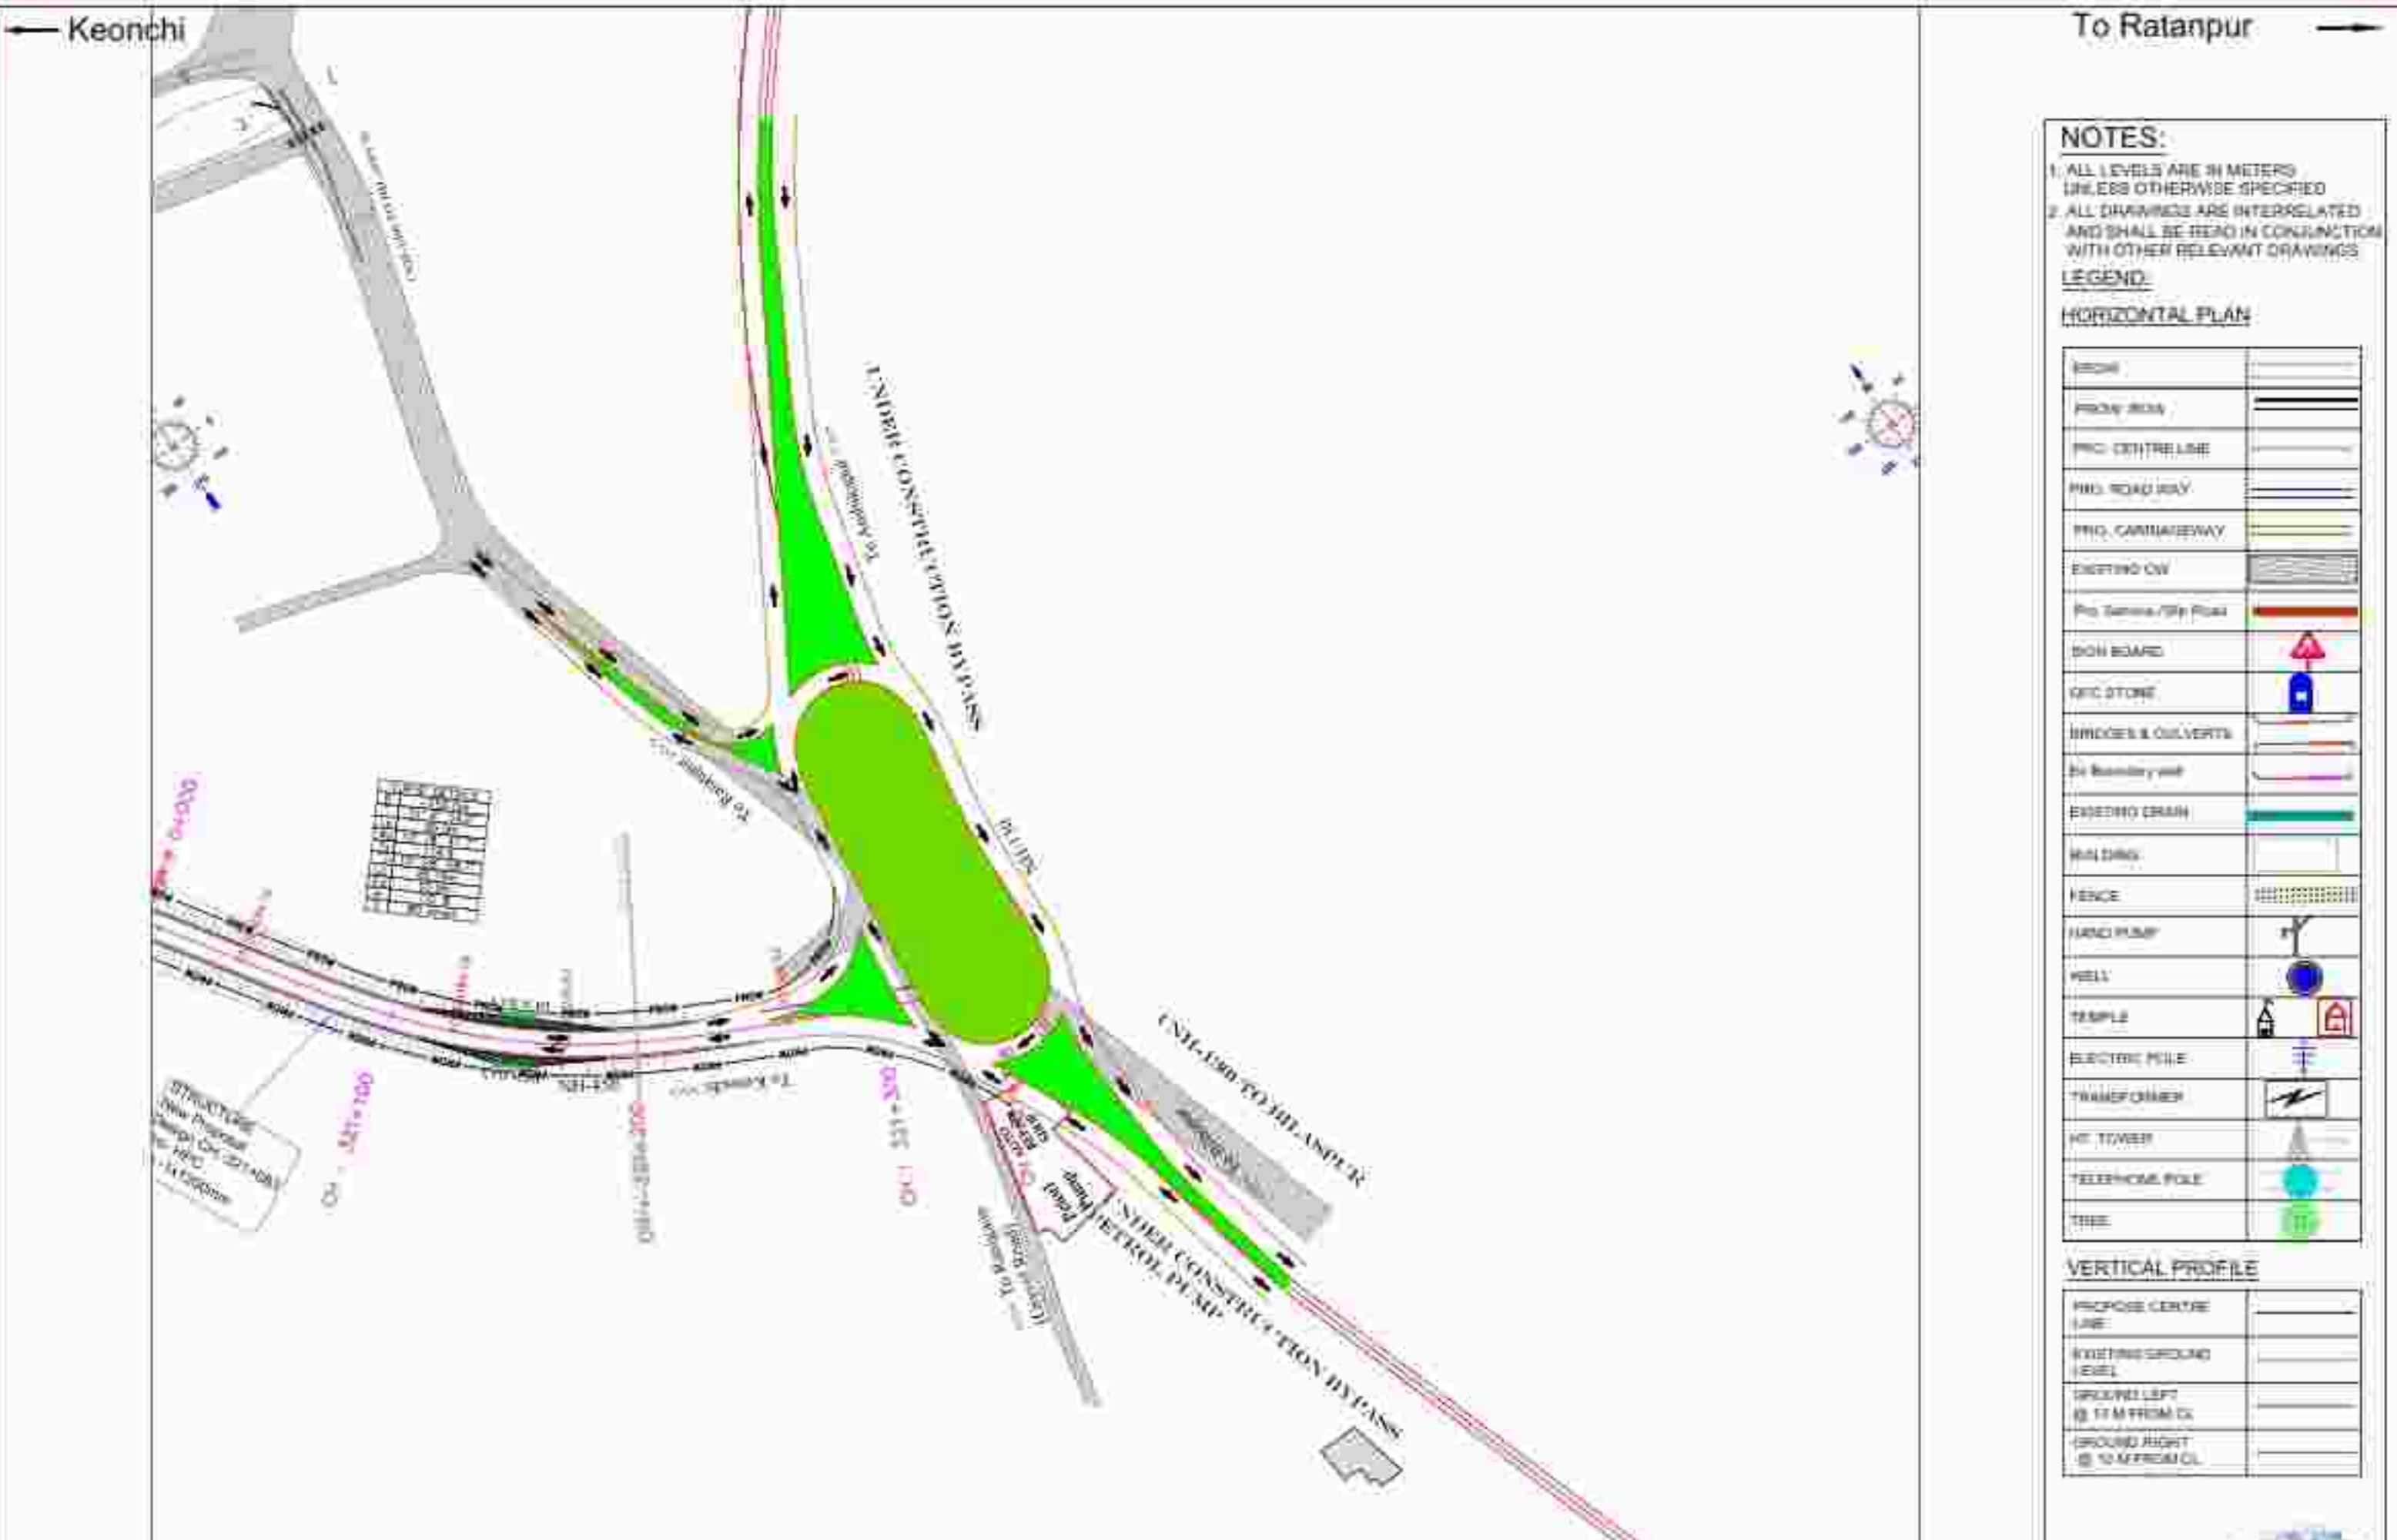

- NOTES:**
1. ALL LEVELS ARE IN METERS UNLESS OTHERWISE SPECIFIED
 2. ALL DRAWINGS ARE INTERRELATED AND SHALL BE READ IN CONJUNCTION WITH OTHER RELEVANT DRAWINGS

LEGEND:

HORIZONTAL PLAN

ROAD	
PROPOSED ROAD	
PROPOSED CENTRE LINE	
PROPOSED ROAD BOUNDARY	
PROPOSED CARTRIDGEWAY	
EXISTING C/W	
Prop. Service/Drain Road	
DOH BOARD	
DEIC STONE	
BRIDGES & CULVERTS	
Dr. Boundary wall	
EXISTING DRAIN	
BUILDING	
FENCE	
FARM PUMP	
WELL	
TEMPLE	
ELECTRIC POLE	
TRANSFORMER	
HT. TOWER	
TELEPHONE POLE	
TREE	

VERTICAL PROFILE

PROPOSED CENTRE LINE	
EXISTING GROUND LEVEL	
GROUND LEFT @ 15 M FROM CL	
GROUND RIGHT @ 15 M FROM CL	

← Keonchi

To Ratanpur →

- NOTES:**
- 1. ALL LEVELS ARE IN METERS UNLESS OTHERWISE SPECIFIED
 - 2. ALL DRAWINGS ARE INTERRELATED AND SHALL BE READ IN CONJUNCTION WITH OTHER RELEVANT DRAWINGS

LEGEND:

HORIZONTAL PLAN

ROAD	
PROJ. ROAD	
PROJ. CENTRE LINE	
PROJ. ROAD BOUND.	
PROJ. CARTRIDGEWAY	
EXISTING CW	
Prop. Service/Drain Road	
DOH BOARD	
DEIC STONE	
BRIDGES & CULVERTS	
Dr. Boundary wall	
EXISTING DRAIN	
BUILDING	
FENCE	
LAND PUMP	
WELL	
TEMPLE	
ELECTRIC POLE	
TRANSFORMER	
WC TOWER	
TELEPHONE POLE	
TREE	

VERTICAL PROFILE

PROPOSED CENTRE LINE	
EXISTING GROUND LEVEL	
GROUND LEFT @ 15 M FROM CL	
GROUND RIGHT @ 15 M FROM CL	

