


ALTERNATIVE ROUTE MAP SHOWING GEO-REFERENCE SURVEY OF INDIA TOPOSHEET WITH
PROPOSED 220 KV S/C AEPL 320 MW SOLAR PLANT TO PGCIL BHADLA SUB STATION TRANSMISSION LINE WITH REQUIRED FOREST LAND AND TOWER LOCATION

Full Title of the Project : "Avaada Energy Pvt Ltd. Solar Power Plant in Kolayat Tehsil , Bikaner - Bhadla -II PS 220 KV S/C Transmission Line"

Proposal No. : FP/RJ/TRANS/150764/2022 Applied Area : 0.9625 Ha.

PART OF TOPOSHEET NO. 45A/10 & 45A/6

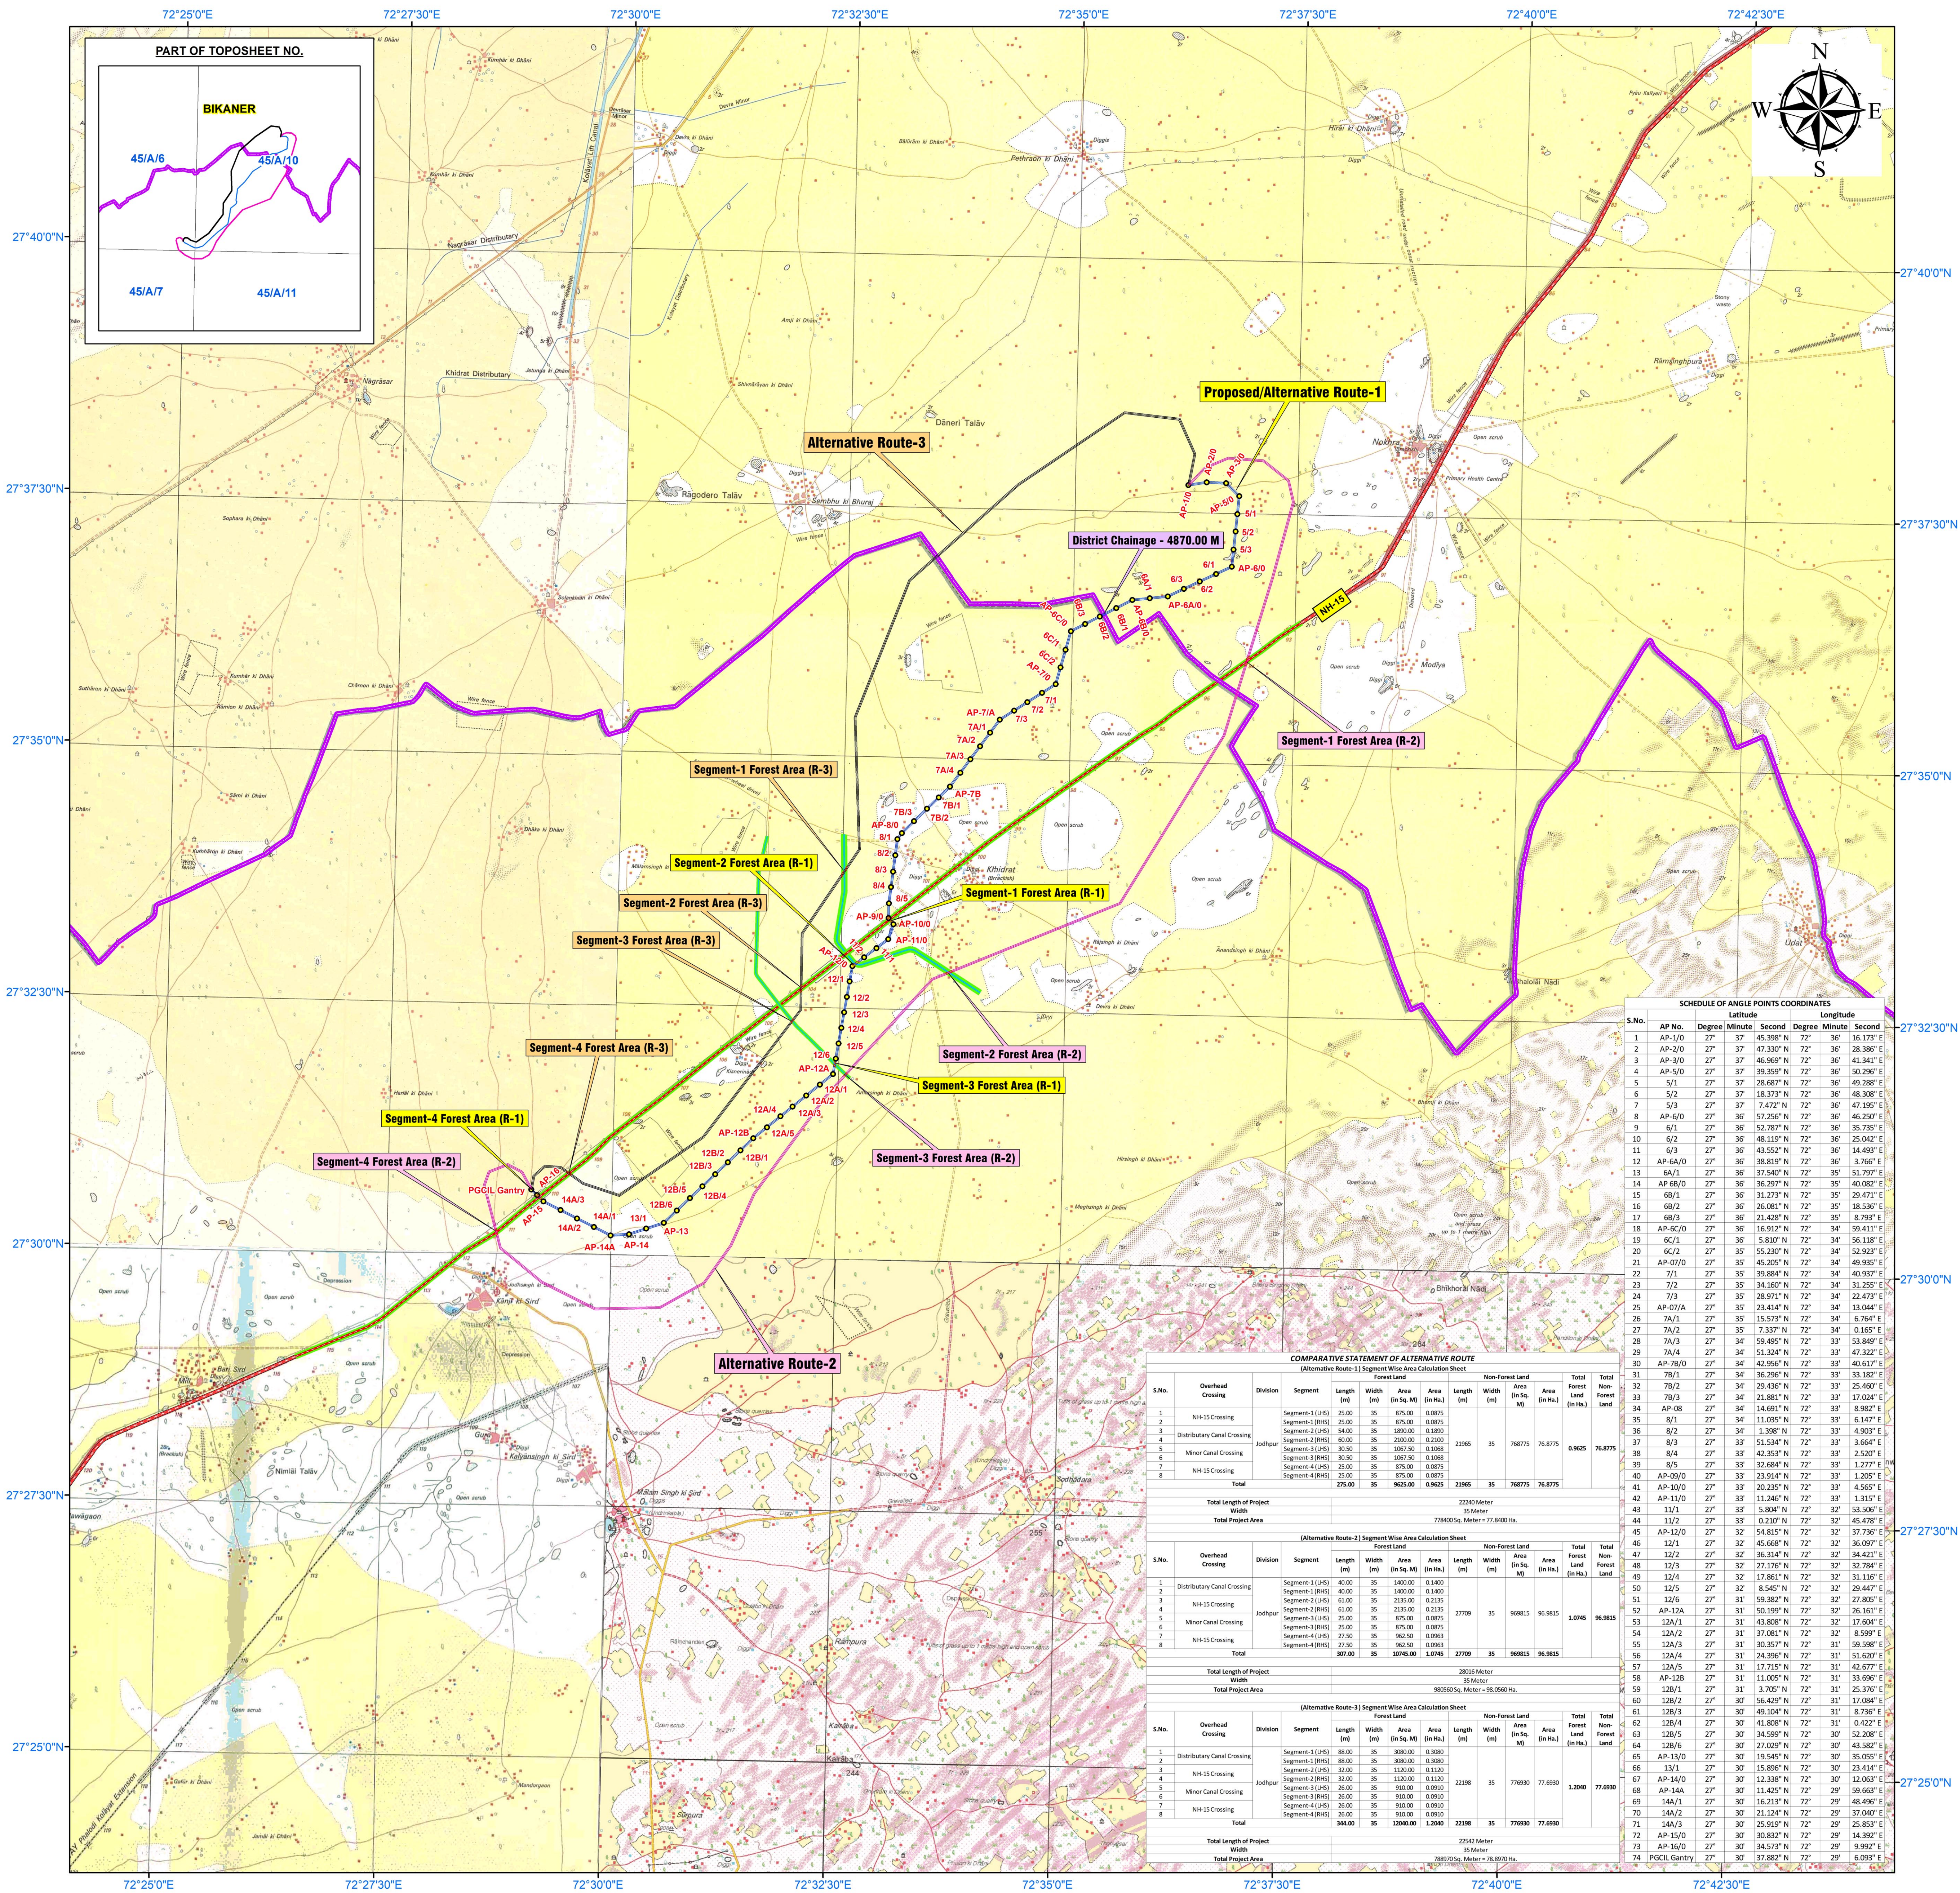

Rahul Sharma
Engineer
Authorized Signatory
Avaada Energy Private Limited