
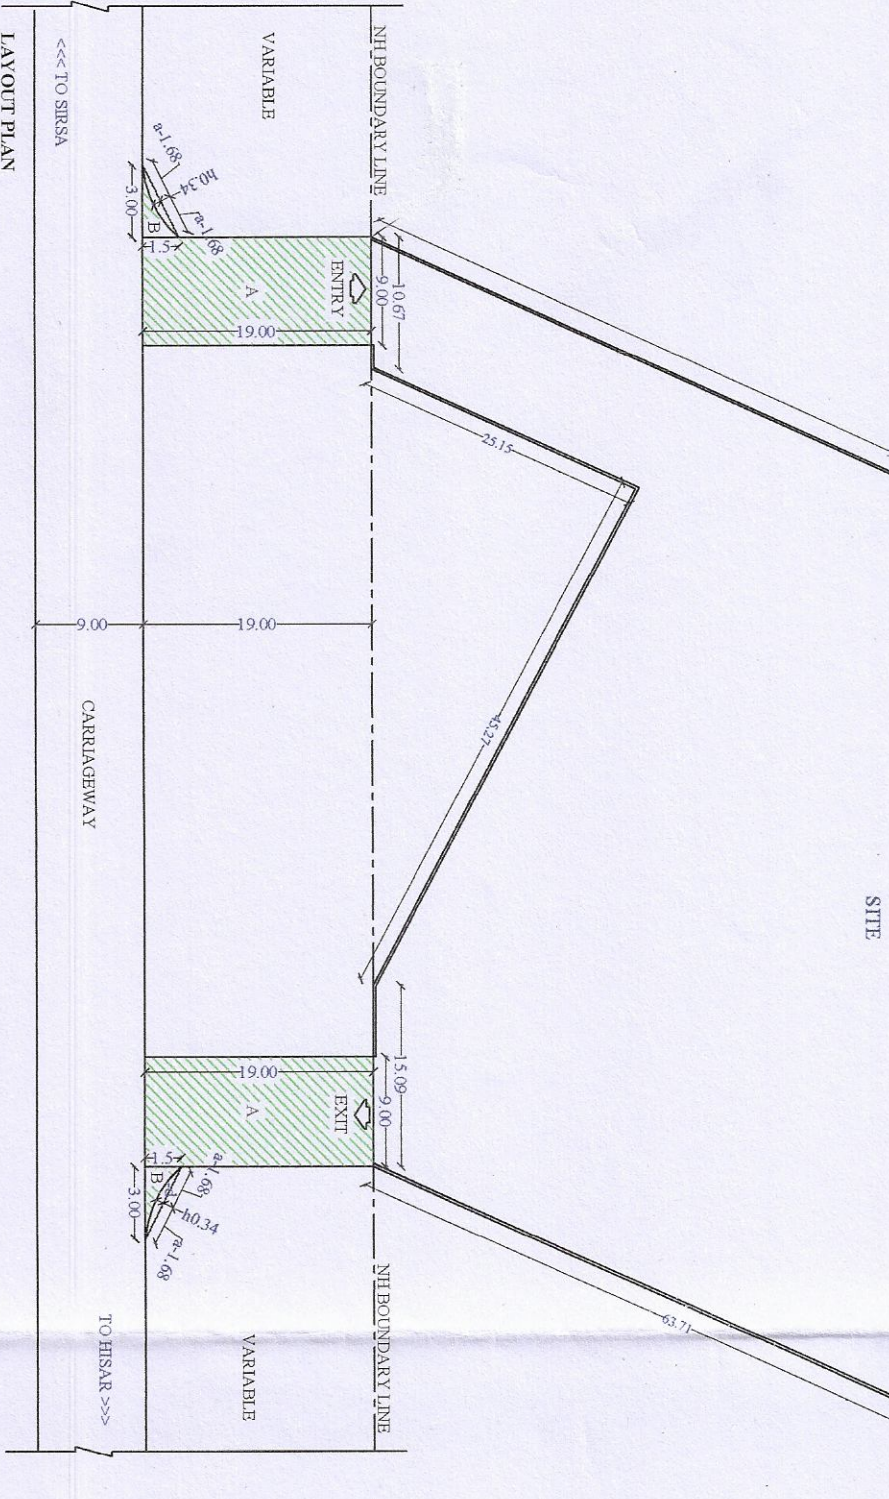


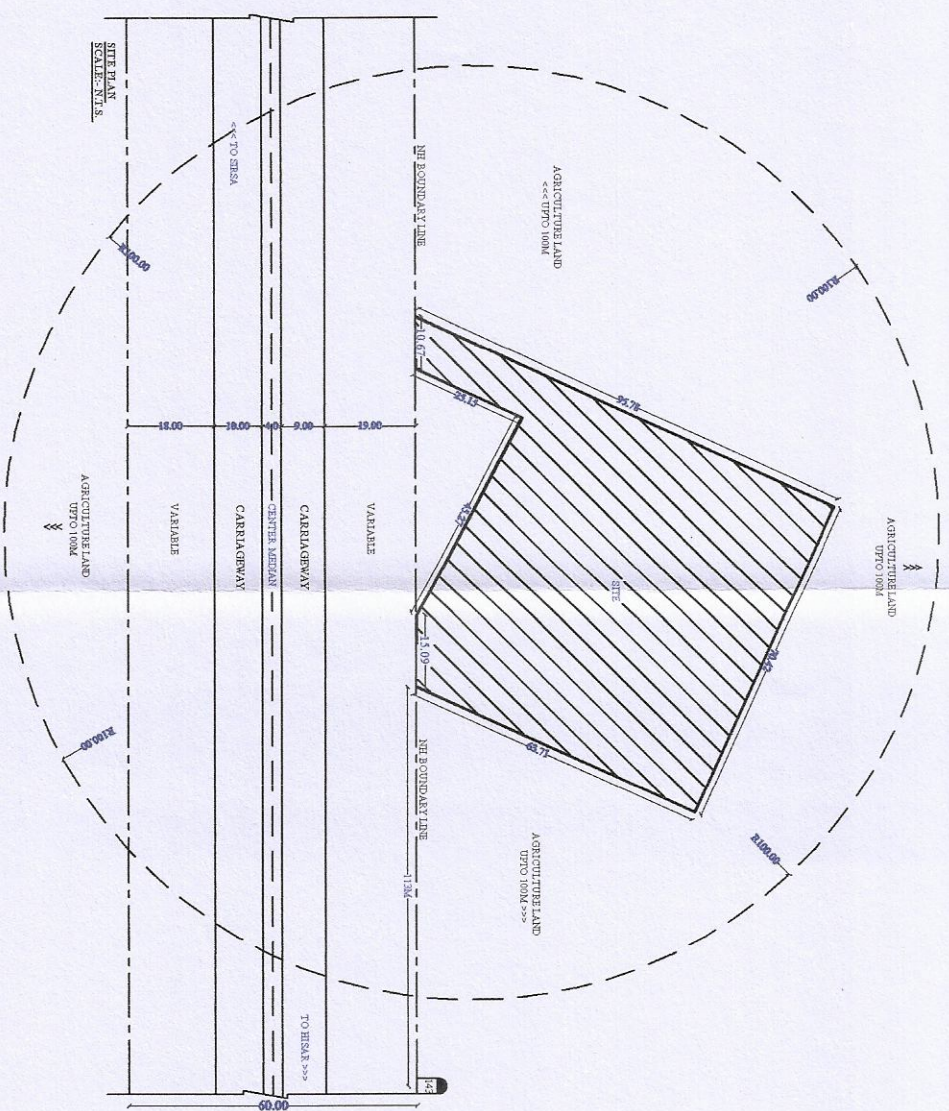

LAYOUT/SITE PLAN FOR PERMISSION OF DIVERSION OF FOREST LAND FOR ACCESS TO DHARA ON SIRSA - HISAR ROAD (NH-09), AT NEAR KM STONE 143 (CHS), VILLAGE BADOPAL, TEHSIL & DISTT. FATEHABAD (HR),

KHASRA NO.- 31//22/12, 23/12, 35/22/1, 3/1,

NORTH

FOREST AREA:-

AREA 'A' X 2 = 2(9.00x19.00)

= 2x171

= 342.00 SQM

AREA 'B' X 2 = 2[($\frac{1}{2}$ x 3.00 x 1.50) + (d)]

= 2[(2.25) + ($\frac{1}{2}$ x 3.00)]

= 2[(2.25) + (1.50)]

= 2(2.25 + 1.50)

= 2(3.75)

= 2x1.49

= 2.98 SQM

TOTAL AREA (A+B) = 342.00 + 2.98

= 344.98 SQM

= 0.0344Ha.

NON FOREST AREA = 4933.89 SQM.

= 0.4933Ha.

SCALE :- AS SHOWN

DRAWN BY :- PARVEEN GUPTA

DRG. NO. :-

V/ED/PP/BADOPAL/FOREST

DATE :- 03.12.2021

M/S REAL BUILDER & DESIGNER
NEAR PVR CINEMA,
OPP. HANU'S SWEETS
G.T. ROAD PANIPAT (HR)
MOB. NO. 9896098555
MAIL ID: parveen513@yahoo.com

APPLICANT SIGN.