




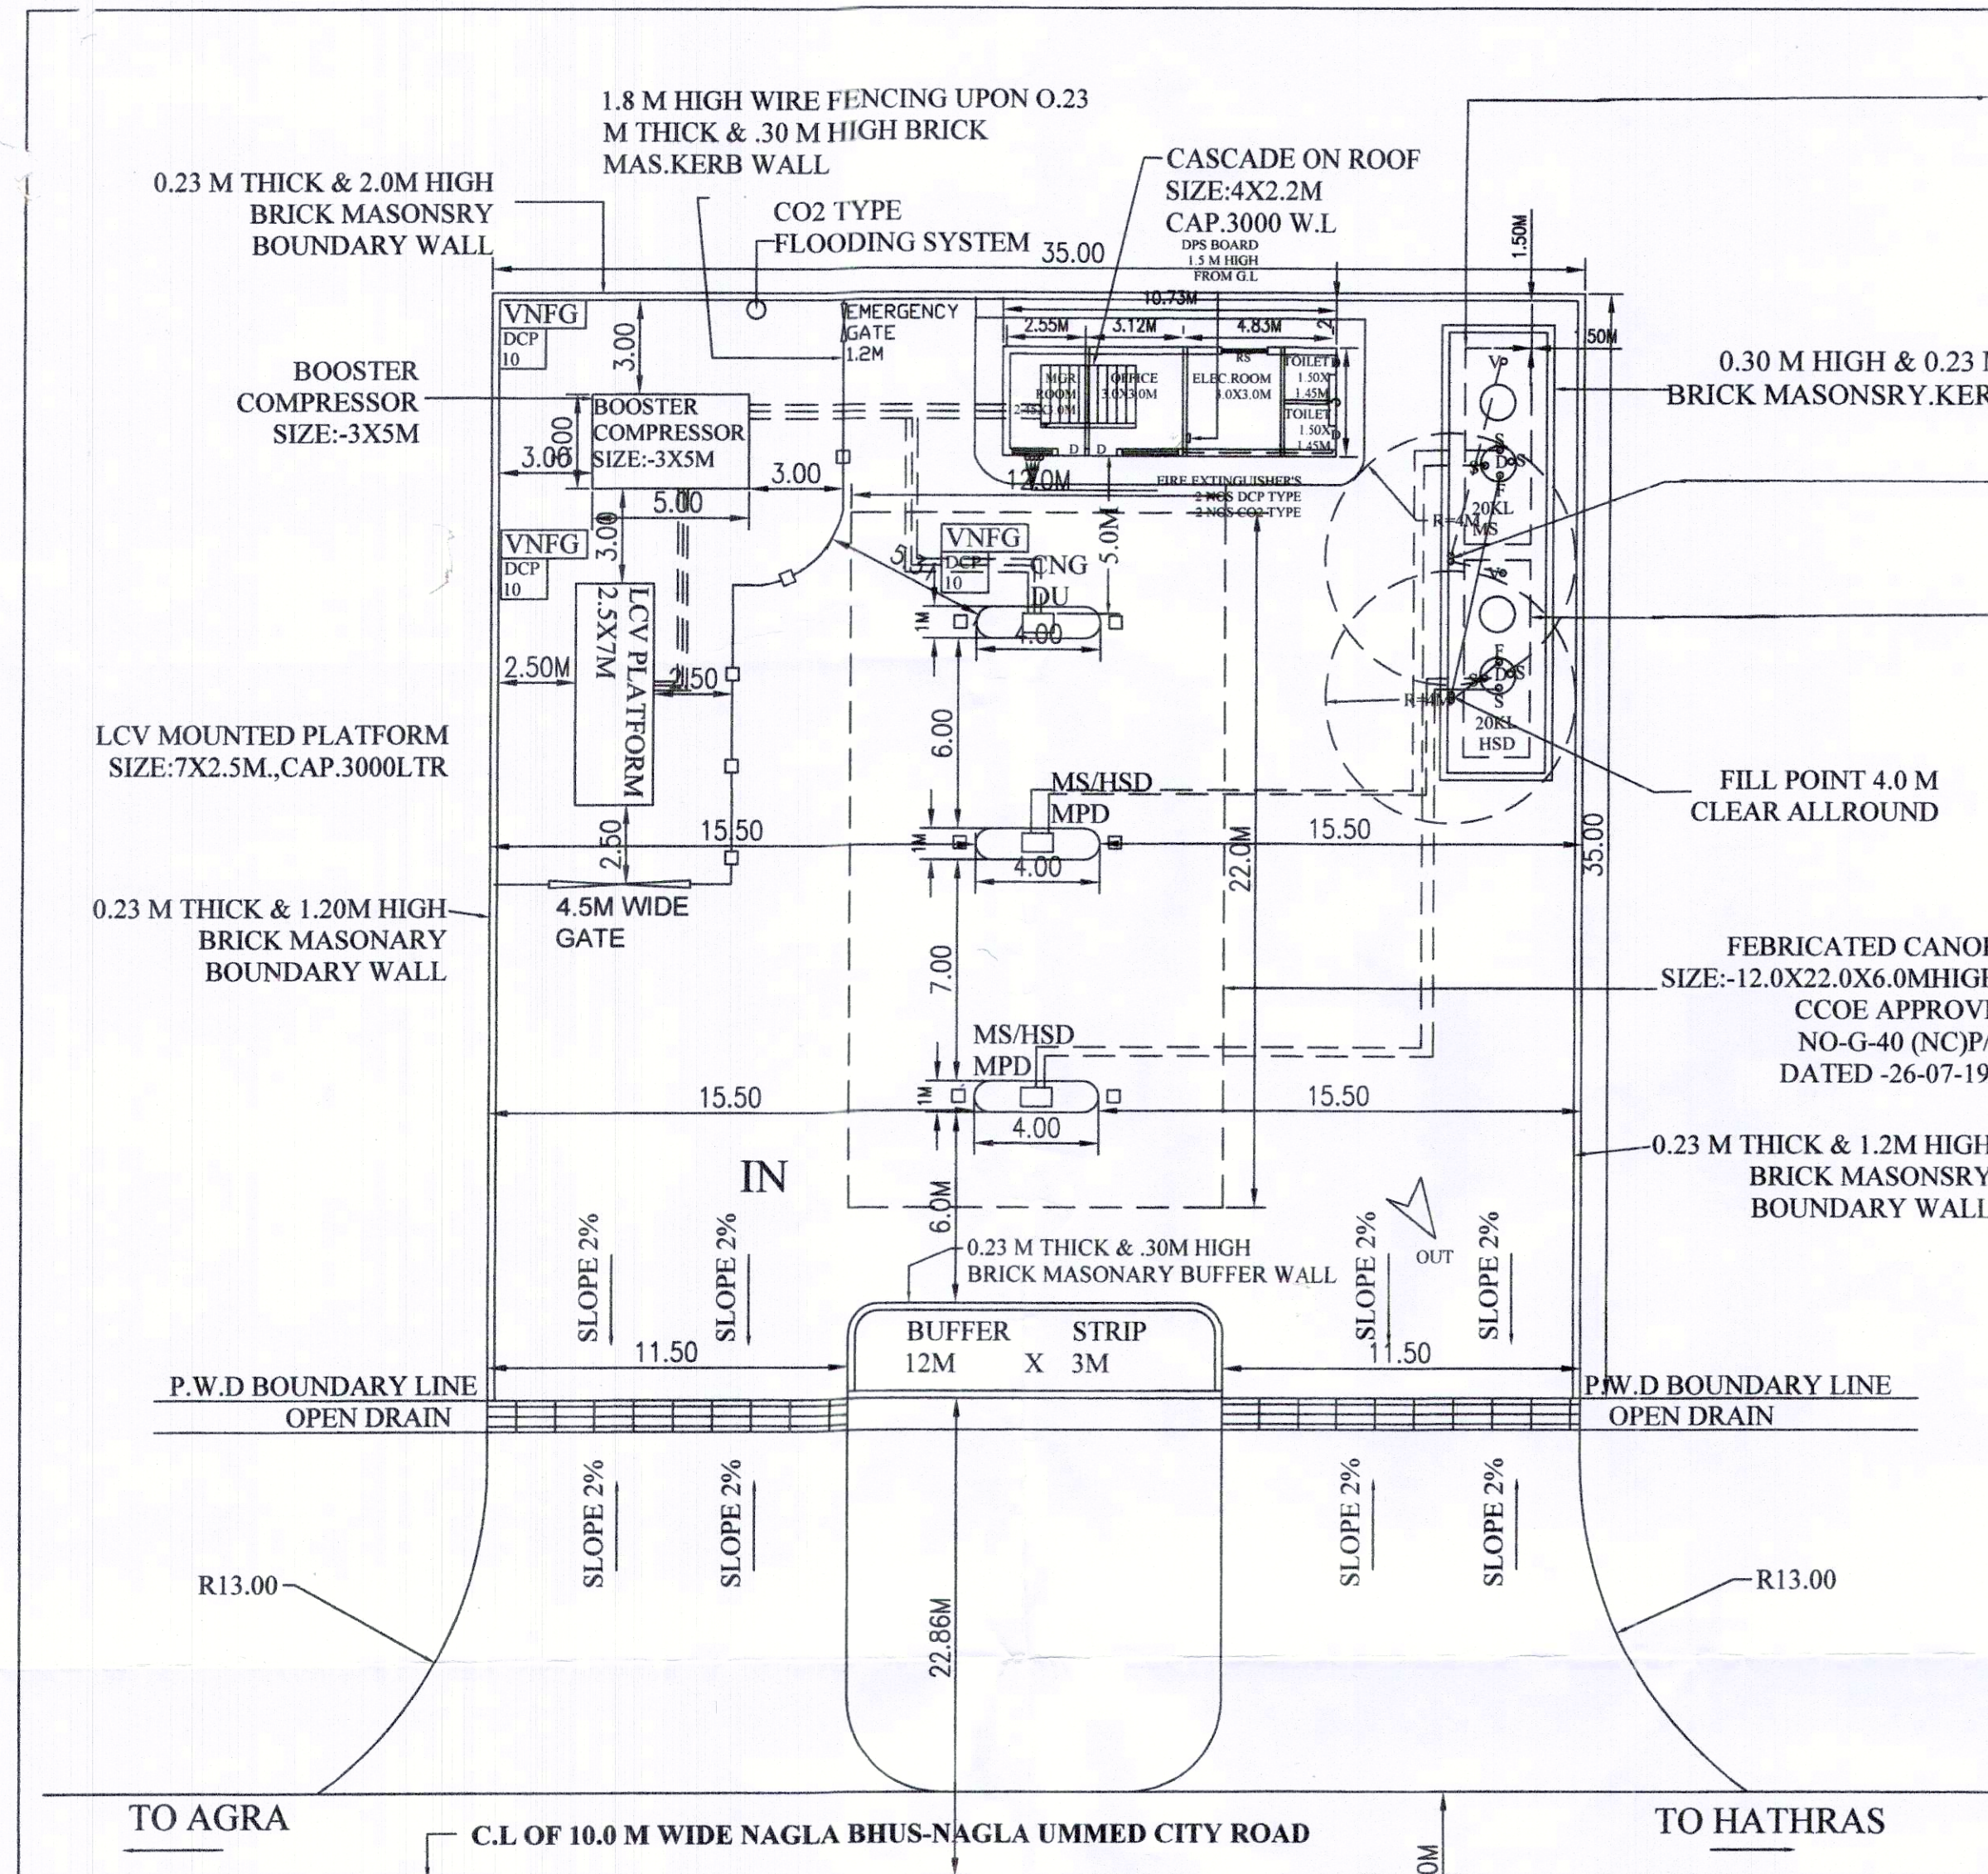

LAYOUT PLAN
SCALE:-1:200

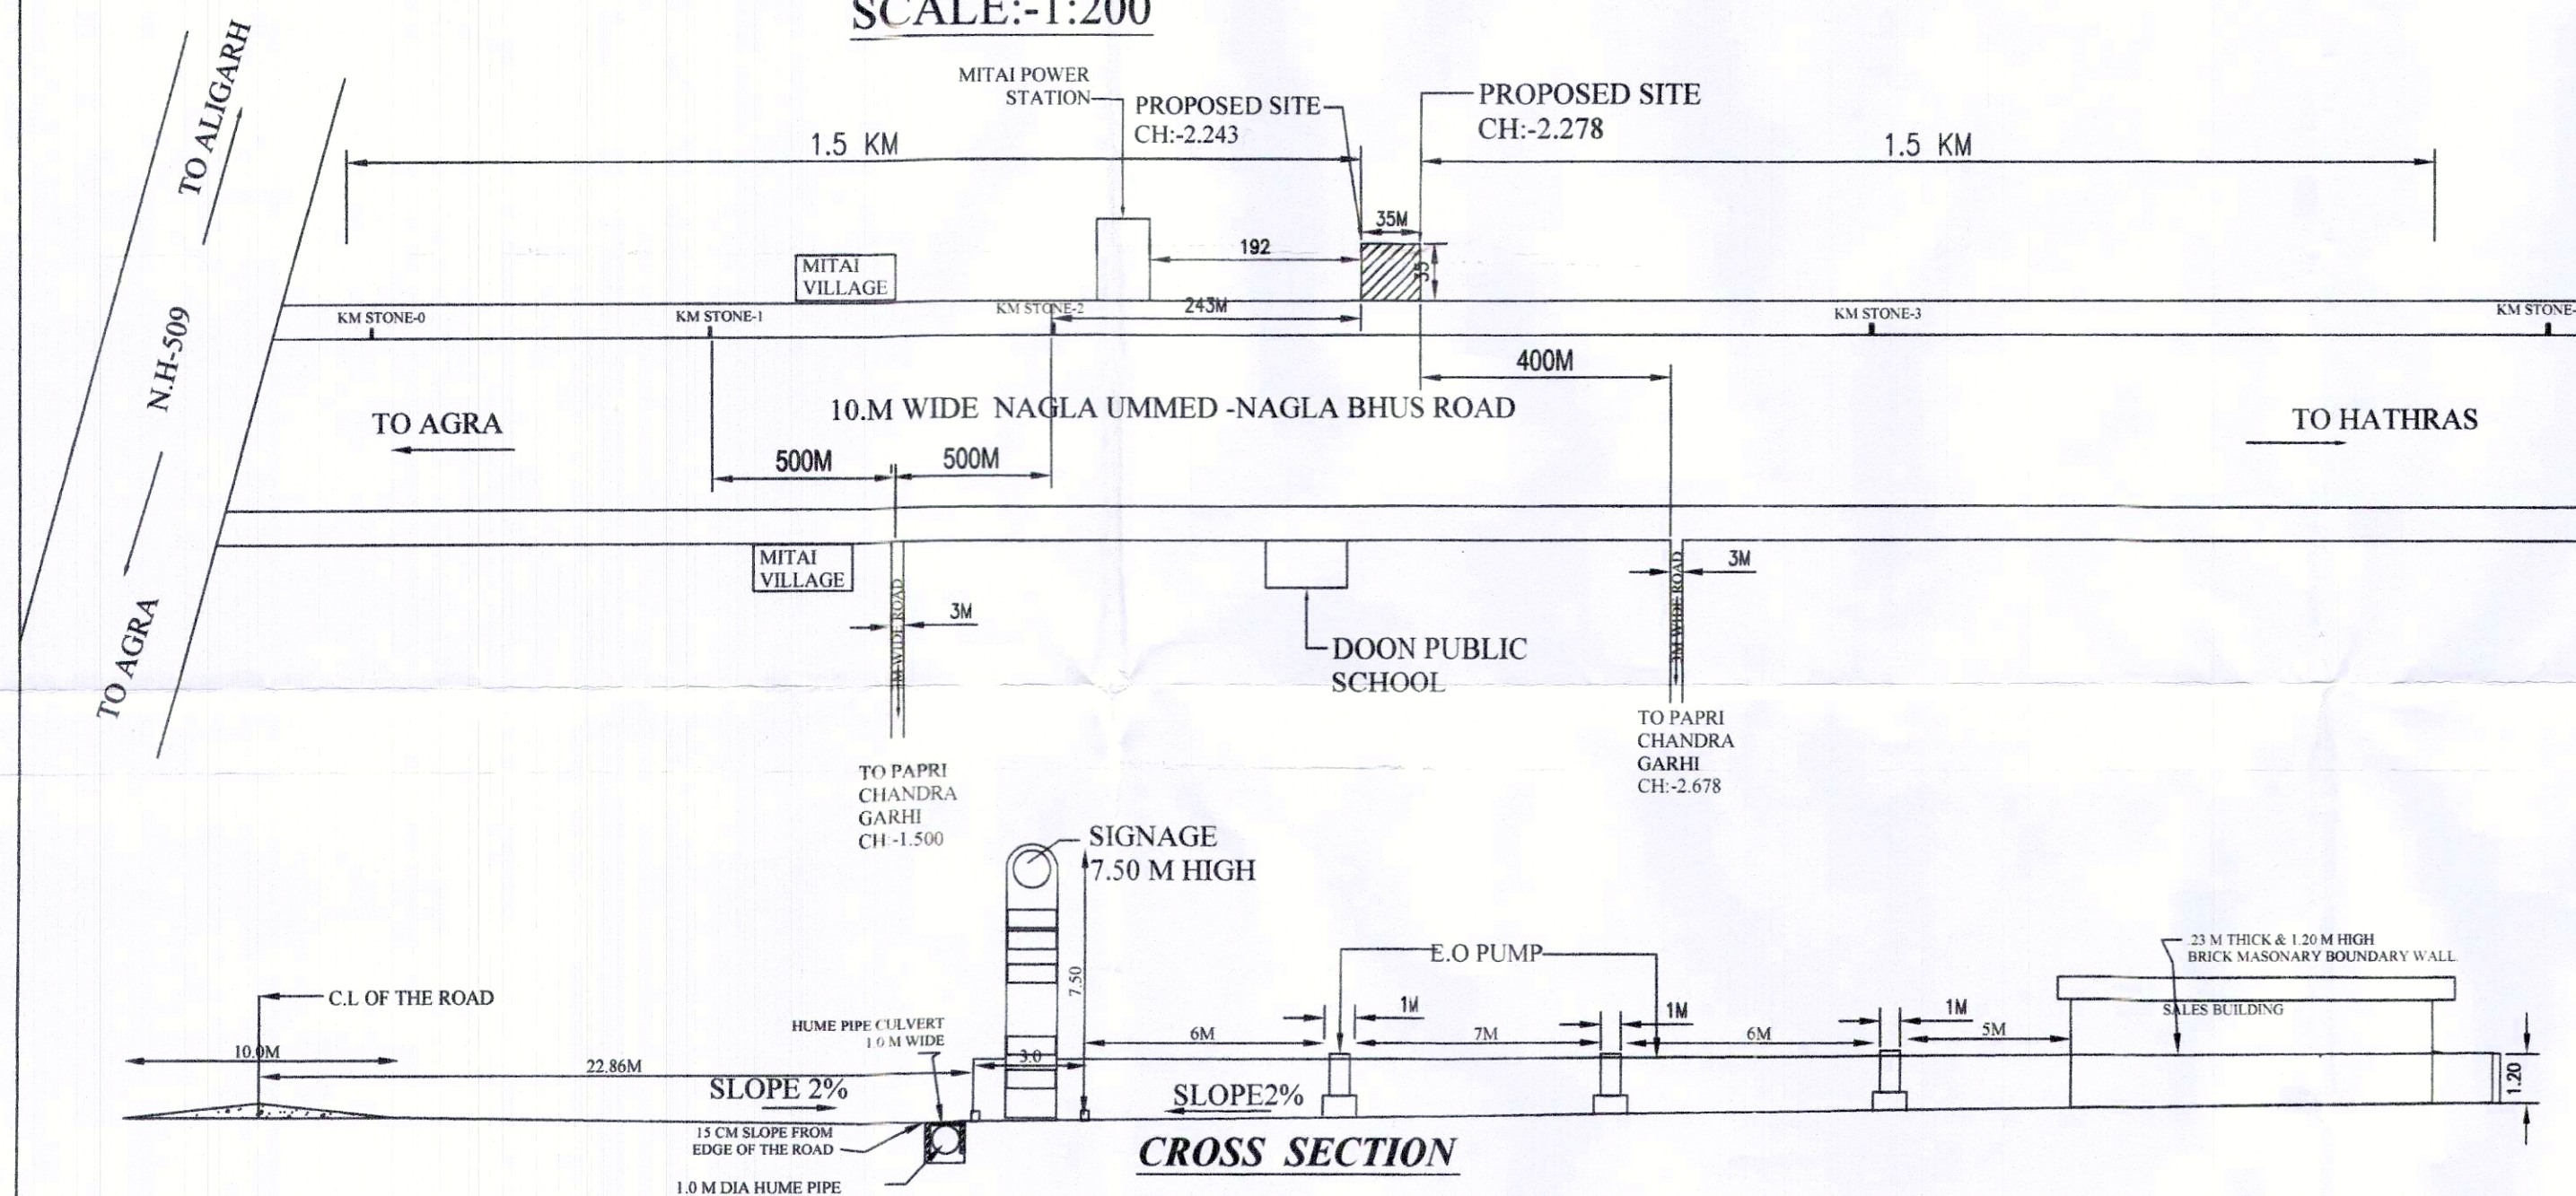

CROSS SECTION

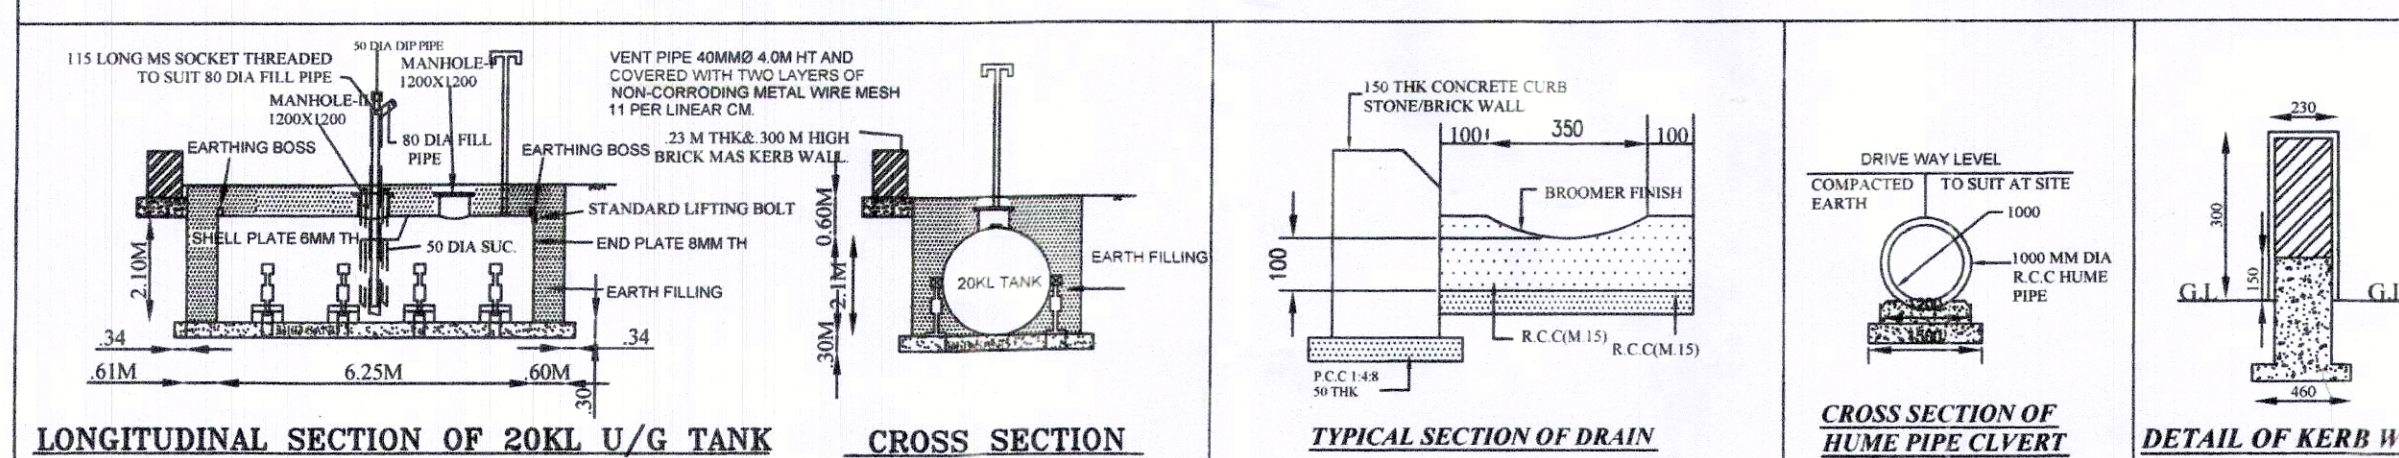


LONGITUDINAL SECTION OF 20KL U/G TANK

CROSS SECTION


TYPICAL SECTION OF DRAIN

CROSS SECTION OF HUMPE PIPE CLYVERT


DETAIL OF KERB WALL

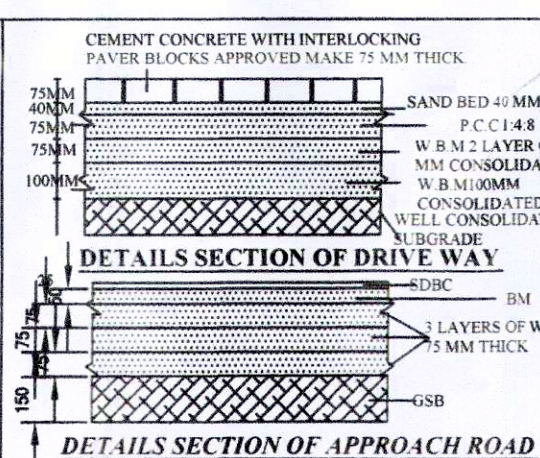

DETAILS SECTION OF APPROACH ROAD

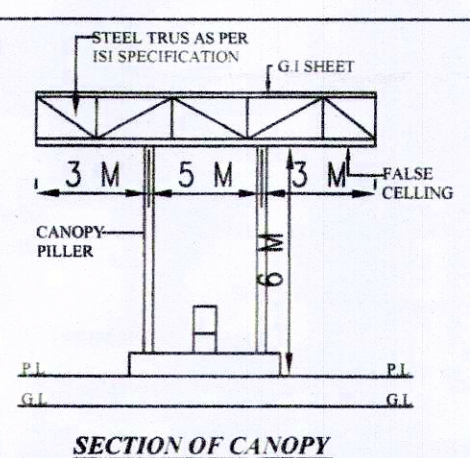


SECTION OF CANOPY

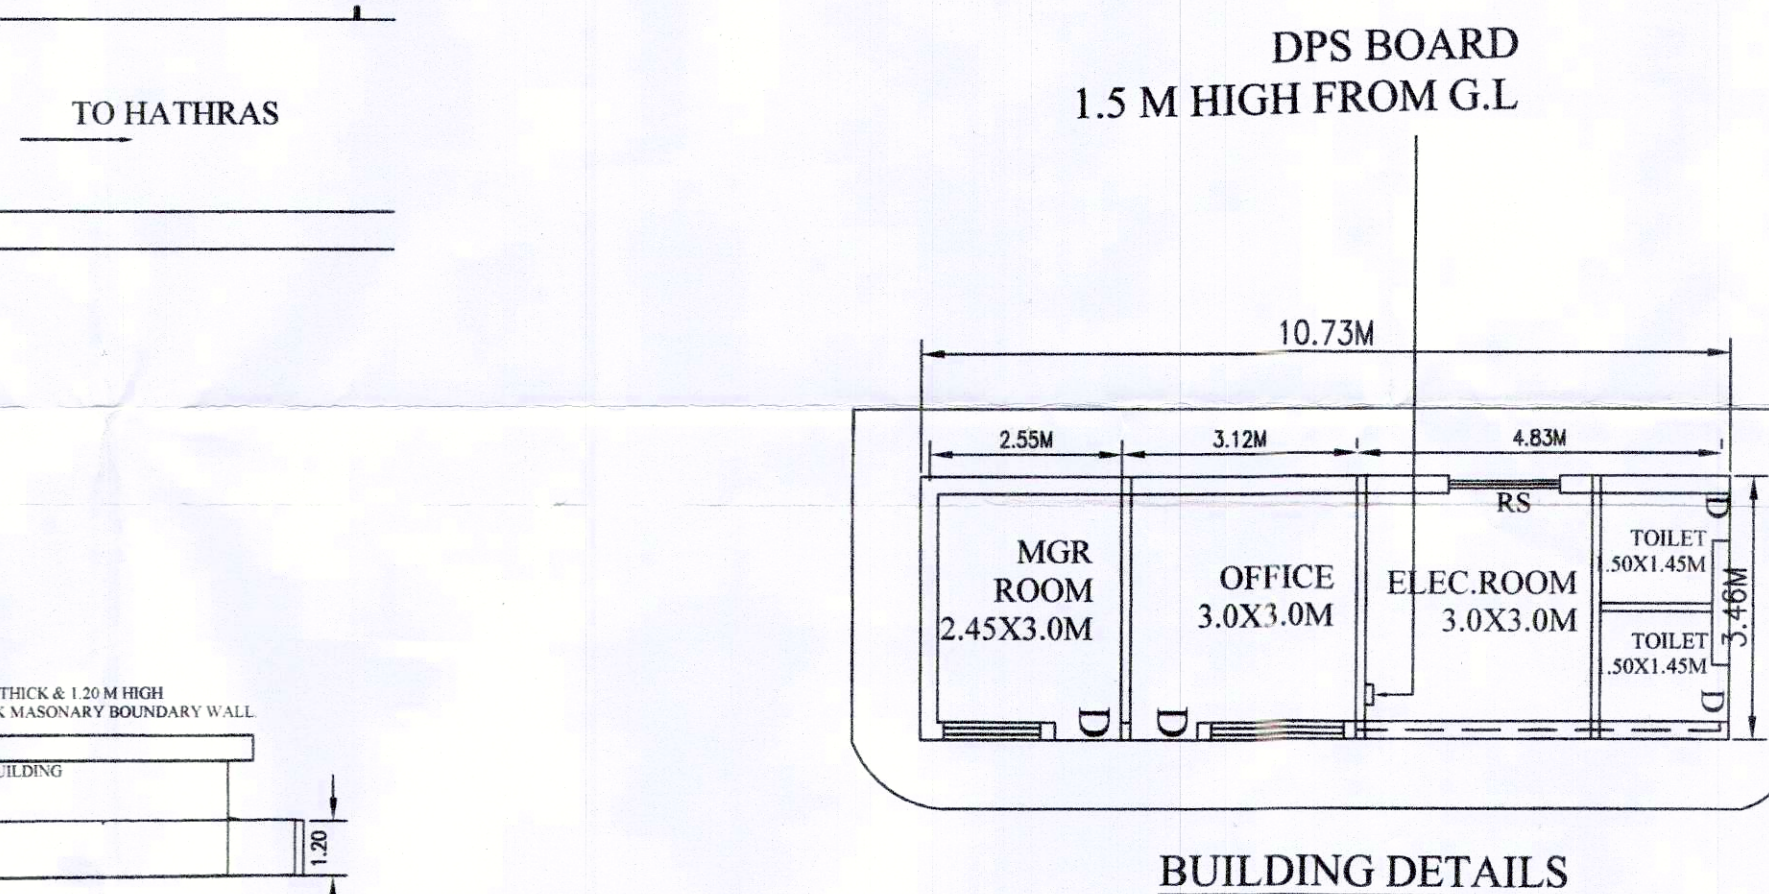

BUILDING DETAILS

SITE DETAILS	
KHASRA NO	10
VILLAGE	MITAI
TEHSIL	HATHRAS
POST OFFICE	MITAI
PIN CODE	204101
POLICE STN.	CHANDPA
RAILWAY STN.	HATHRAS CITY
DISTRICT	HATHRAS
STATE	U.P.

SITE PLAN
SCALE:-1:500

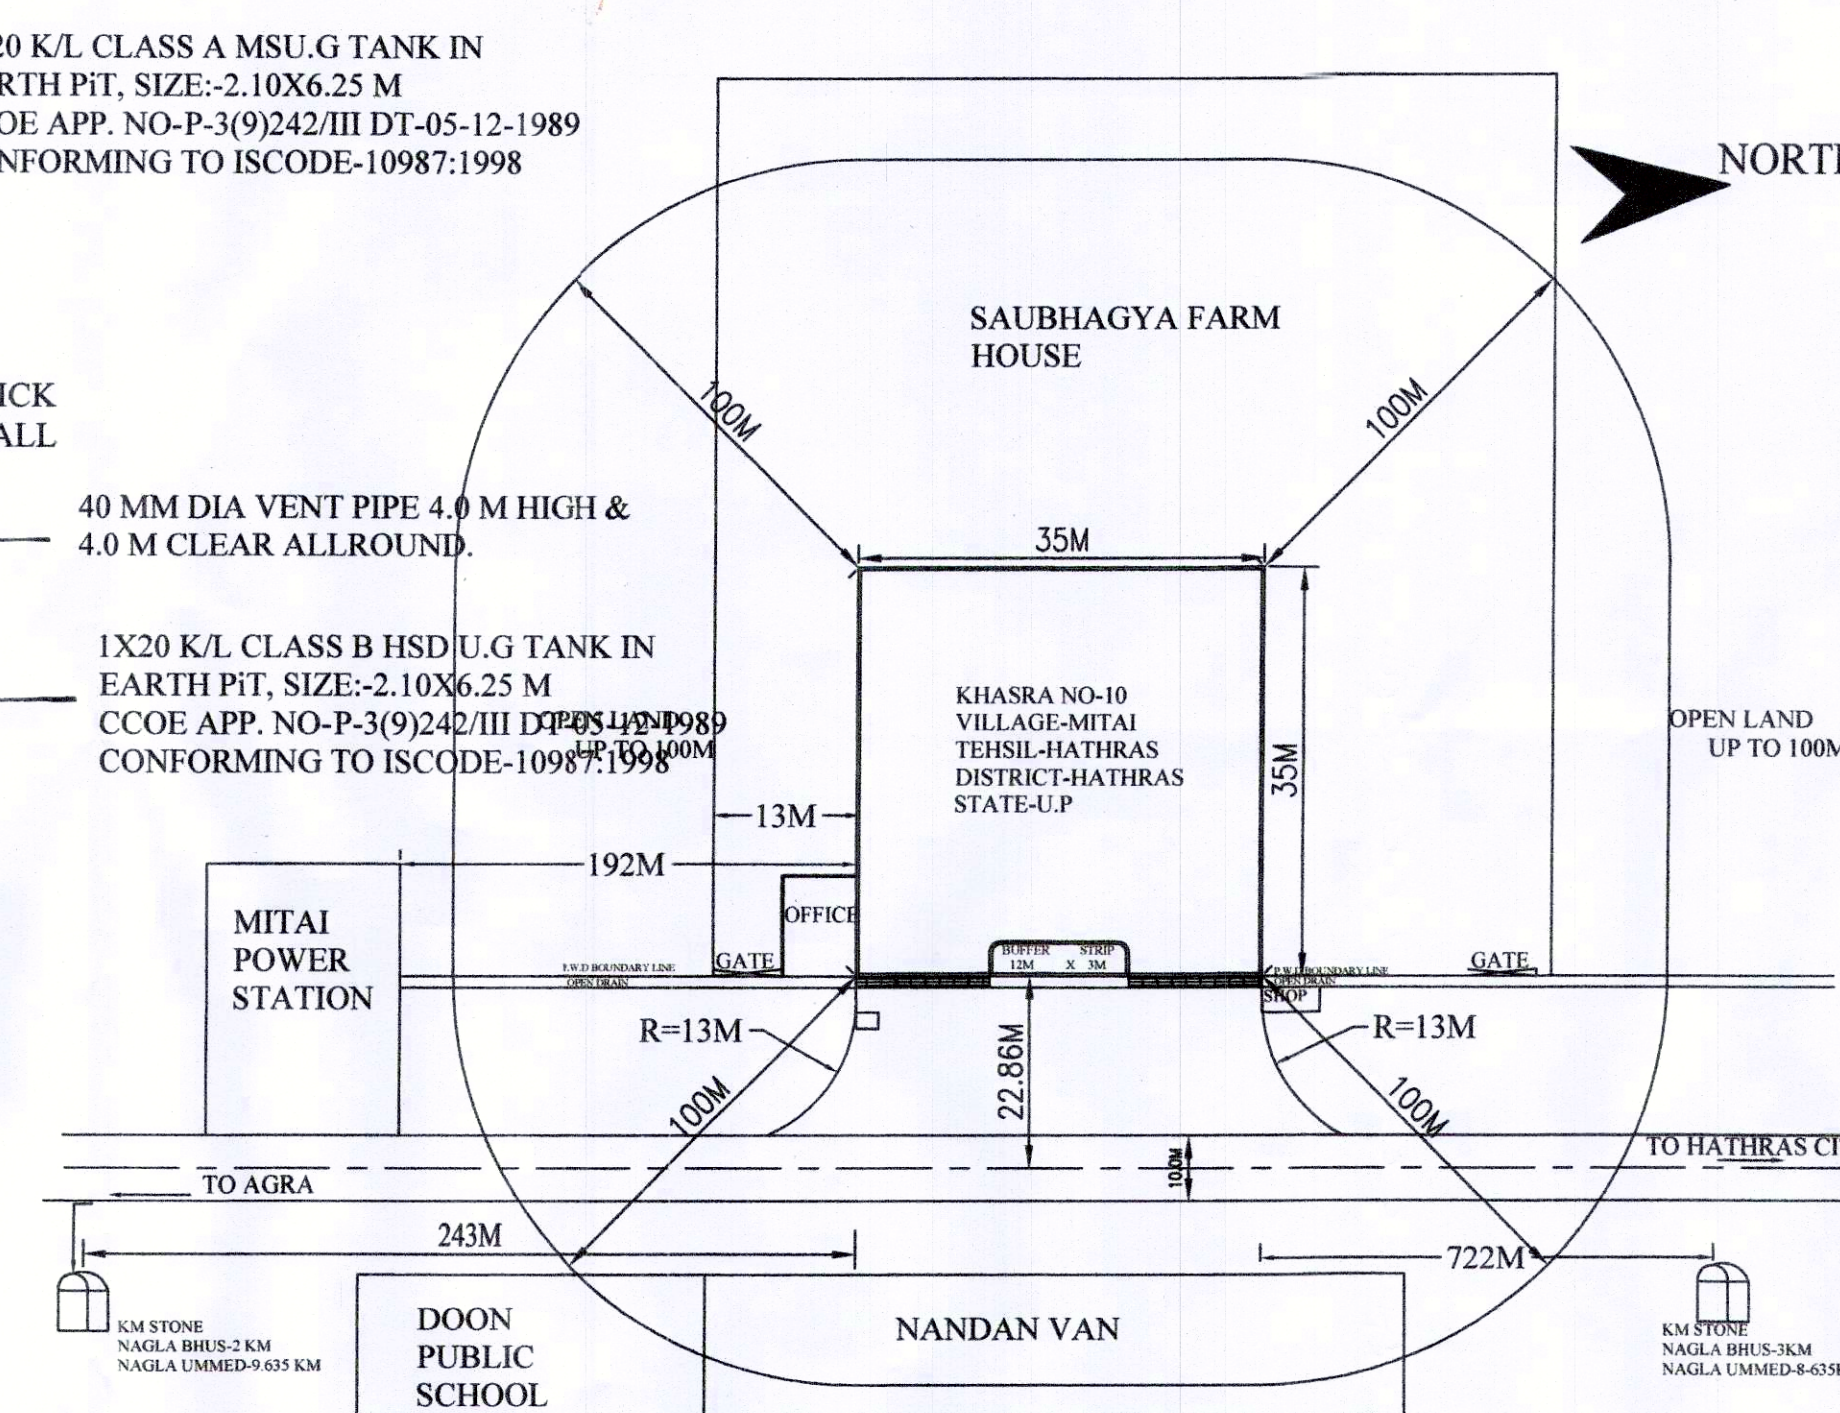

- प्रस्तावित निर्माण स्थल नगला भुस से नगला उम्मेद मार्ग (एन0एन0 93 का शहरी भाग) के किमी0 03 वैनज 2243 किमी0 पर मार्ग के बायी ओर पड़ता है।
- प्रस्तावित निर्माण नगर पालिका सीमा के बाहर है।
- प्रस्तावित स्थल ओपन एरीकल्चरल लेण्ड में नहीं है।
- मार्ग के मध्य बिन्दु से प्रस्तावित प्रथम रिटेल आउटलेट की दूरी - 32.36 मी0 है।
- मार्ग के मध्य बिन्दु से प्रस्तावित द्वितीय रिटेल आउटलेट की दूरी - 46.36 मी0 है।
- मार्ग के मध्य बिन्दु से प्रस्तावित तृतीय रिटेल आउटलेट की दूरी - 47.36 मी0 है।

- आवेदक को लोन्गिडि0 मार्ग की मध्य रेखा से 22.86 मी0 (वाइड मी0 छायासी सेमी0) की दूरी के पश्चात् रिटेल आउटलेट स्थापना की अनुमति की संस्तुति निम्न शर्तों के अधीन की जाती है।
- प्रस्तावित पेट्रोल पम्प के पहुँच मार्ग पर 1.00मी0 स्थान की आर0सी0सी0 पुलिया का निर्माण सड़क परिवहन एवं राजमार्ग मंत्रालय भारत सरकार की विधि0ियों के अनुरूप प्रार्थी द्वारा स्वयं करवाया जायेगा।
 - प्रस्तावित पेट्रोल पम्प के पहुँच मार्ग का दात लोन्गिडि0 मार्ग से पुलिया की ओर होगा तथा पुलिया आइ0आर0सी0 - 13 के अनुसार निर्मित की जायेगी।
 - प्रस्तावित पेट्रोल पम्प के पेड एरिया का लेवल सड़क के पेन्टेड सतह के मध्य बिन्दु के लेवल से 0.50 मी0 नीचे रखा जाये।
 - बकर स्ट्रिप के पास हैजेज की ऊँचाई 60 सेमी0 से अधिक न रखी जाये।
 - बकर स्ट्रिप की लम्बाई 12.00 मी0 तथा चौड़ाई 3.00 मी0 से कम नहीं होनी चाहिये।
 - प्रस्तावित पेट्रोल पम्प का निर्माण लोन्गिडि0 मार्ग की स्थायी भूमि के बाहर अनुमोदित नक्शे के अनुसार किया जाये तथा निर्माण सामग्री इस सीमा में न रखी जाये। मार्ग के मध्य से 22.86 मी0 की दूरी से कम पर कोई निर्माण नहीं होना चाहिये।
 - प्रस्तावित पेट्रोल पम्प से सम्बन्धित निर्माण कार्य कराने से पूर्व प्रार्थी को अधिशासी अभियन्ता प्रान्तीय खण्ड, लोन्गिडि0 हाथरस से लाइसेंस डीड एक्जीक्यूट कराना आवश्यक है।
 - भूमि के स्वामित्व का सत्यापन राजस्व विभाग से करा लिया जाये, इस सम्बन्ध में लोन्गिडि0 का कोई उत्तरदायित्व नहीं होगा।
 - लोन्गिडि0 मार्ग के चौड़ीकरण के समय यदि पहुँच मार्ग का निर्माण कार्य पम्प आदि को शिफ्ट करने की आवश्यकता हुई तो प्रार्थी को अपने खर्च पर ही उक्त कार्य कराना होगा, इस क्षति के लिये किसी प्रकार का मुआवजा नहीं दिया जायेगा।
 - यह अनापत्ति प्रमाणपत्र रिटेल आउटलेट भुस से नगला उम्मेद मार्ग (अन्य जिला मार्ग) के किमी0 03 चौ 2243 किमी0 पर ग्राम मीतई तह0 हाथरस जि0 हाथरस में प्रस्तावित स्थल पर निर्माण हेतु ही लागू होगा एवं निर्माण करते समय प्रत्येक दीवार 90 अंश में होनी चाहिये।

सहायक अभियन्ता प्रान्तीय खण्ड लोन्गिडि0 एन0एन0 93 का शहरी भाग	
CNG PIPE LINE. ARROW IN DIRECTION OF FLOW.	
(S)	SAND BUCKETS
(N)	NO SMOKING SIGN.
(V)	"STOP VEHICLE" SIGN.
(F)	"NO OPEN FLAME PERMITTED" SIGN.
(G)	"FLAMMABLE GAS" SIGN.
(P)	SIGN SHOWING DETAILED PRECAUTIONS & PROCEDURE OF REFUELLING.
DCP 10	DCP(10 KG)
---	EXISTING
---	PROPOSED
---	PROPOSED FENCING

EQUIPMENTS DETAILS					
S.NO.	EQUIPMENTS	NOS.	SERVICE	BLOCK SIZE LXW (IN MTRS)	CAPACITY
1.	COMPRESSOR	1	C.N.G	5.0X3.0	250 SCMH
2.	STATIONARY CASCADE	1	C.N.G	4.0X2.2M	3000 LTR WATER
3.	DISPENSER	2	C.N.G	1.10X0.50X2.00	15.0 K.G/MIN FLOW
4.					
B SAFETY FETURES:-					
A) 4 NOS 10 KG EACH DCP NEAR LCV, STATIONARY CASCADE, COMPRESSOR & DISPENSER.					
B) 1 NO CO2 FLOODING SYSTEM INSIDE THE COMPRESSOR ENCLOSURE.					
1. ALL DIMENSIONS ARE IN MTRS.					
2. CNG DISPENSER IS CONNECTED TO STORAGE CASCADE VIA COMPRESSOR BY SS TUBES.					
3. THE PROPOSED CNG FACILITIES ARE DESIGNED IN ACCORDANCE WITH THE FOLLOWING CODE AND GUIDELINES:					
A. NZS 5425-1980.					
B. PETROLEUM RULES-2002.*					
C. GAS CYLINDER RULES-2004/2016.					
D. GOVT. OF INDIA					
E. GUIDELINES OF CHIEF CONTROLLER OF EXPLOSIVES NAGPUR.					
4. FIRE SAFETY & TRAFFIC SIGNS SHALL BE INSTALLED BY R.O.					
5. ALL EXISTING LIGHTING POLES SHOULD BE INSTALLED 6 MTR AWAY FROM THE CNG EQUIPMENTS LKES COMPRESSOR, CASCADES & DISPENSORS.					

- NOTES:-
- FILL POINT FITTED WITH CAMLOCK COUPLING & AIR TIGHT THREADED BRASS CAP DECAINTING FROM TANK LORRY.
 - DIP PIPE WITH CAP ASSEMBLY.
 - ALL ELECTRIC ARE FLAMPROOF CONFORMING TO IS.2148.
 - ALL THE DOORS OF BUILDING TO BE OPENED OUTWARDLY.
 - NO SEWER OR SURFACE DRIAN WITH IN 6 MTR FORM U.G TANK & D.U.S.
 - PREMISES TO BE USED ONLY FOR STORAGE OF PETROLEUM PRODUCTS.
 - TANK ARE PAINTED WITH TWO LAYER OF HOT BITUMEN OVER TWO COATS OF RED LID PRIMER TO PROTECT AGAINST CORROSION.
 - FEBRICATION OF U.G STORAGE TANK ARE CONFORMING TO IS 10987:1998 AS PER CCOE NAGPUR ORDER NO G-40(S)C/P/MISC 94.DATED 24-02-1999.
 - ALL DIMENSIONS ARE IN MTRS.
 - SB= SAND BUCKETS 10 NO AS PER EXPLOSIVE RULES.
 - FE= FIRE EXTINGUISHERS 10 NO AS PER EXPLOSIVE RULES.
 - TANK SHOULD BE GIVEN HYDRULIC PRESSURE TEST TO BEFORE INSTALLATION AND BEFORE ANY PEROTECTIVE COATING IS APPLIED THE TEST SHOULD BE MENTION AT A CONTROLL PRESSURE OF 0.36 K.G./CM2 FOR TWO HOURS.
 - DIP ROAD SUPPLIED WITH THE TANK FOR THIS TYPE OF INSTALLATION SHOULD BE 3280 LONG.
 - FEBRICATION THICKNESS OF TANK SHELL PLATES AND END PLATES. 20K/L SHELL -6MM, END- 8MM
 - TANK CONFORM TO CLAUSE 124,125&131 OF PETROLEUM RULES 2002.
 - ALL LIGHT POLES FITTED AS PER APPROVALS OF CCOE NAGPUR VIDE LETTER NO-PLH(MB-1)DATED 25.11.03.
 - NATURAL DOWN SLOPE FROM EDGE OF THE ROAD TO CULVERT ON APPROACHES WILL BE MENTION FREE FLOW OF WATER TOWARDS DRAIN.
 - SITES MEETS APPLICABLE AS PER IRC NORMS 1983 WITH IATEST AMMENDMENTS.
 - E.V= EXTENDED VENT PIPE.
 - E.F= EXTENDED FILL POINT.
 - NO HIGH TENSION LINE IS PASSING OVER THE SITE.
 - THE PROPOSED SITE IS FREE FROM ANY TYPE OF LITIGATION AND NO MCASE IS PENDING IN ANY COURT OF LAW.
 - ALL NECESSARY APPROVALS FROM CONCERN DEPARTMENT TO BE OBTAINED.
 - DPS BOARD FIXED ON THE WALL OF SALES ROOM 1.5 M HIGH FROM G.L
 - CANOPY SHALL BE FIXED AS PER CCOE APP NO-G-40(NC)P/40 DT-26-07-1989.

LICENSE DETAILS.	
PESO. LIC. NO.	P/CC/UP/14/ (P)
Indian Oil Corporation Limited (Marketing Division) 65/2, Sanjay Place, Agra.	
NAME OF RO:-	MS/HSD & CNG FILLING STATION
LOCATION:-	ROAD:- NAGLAUMMED-TO NAGLA BHUS ODR (OLD HATHRAS-AGRA) ROAD VILLAGE:- MITAI TEHSIL:- HATHRAS DISTRICT:- HATHRAS STATE:- UTTAR PRADESH
DRAWING NO.	IOCL/ADO/NRO/2617/19 DT-02.04.2019
DATE	REVISION
Scale:-As Shown Above	MGR(E) Sr.MGR(RS) DGM(RS)

श्री. एल.एन. जैन
मुख्य अभियन्ता
Indian Oil Corporation Ltd. (M. D.)
आगरा मार्केटिंग डिविजन / Agra Marketing Division
इंडियन ऑइल हाउस / Indian Oil House
65/2, Sanjay Place, Agra - 202002 (U.P.)