



PROPOSED OFC LAYOUT PLAN OF PANCHERRI TO SANASAR FOREST AREA

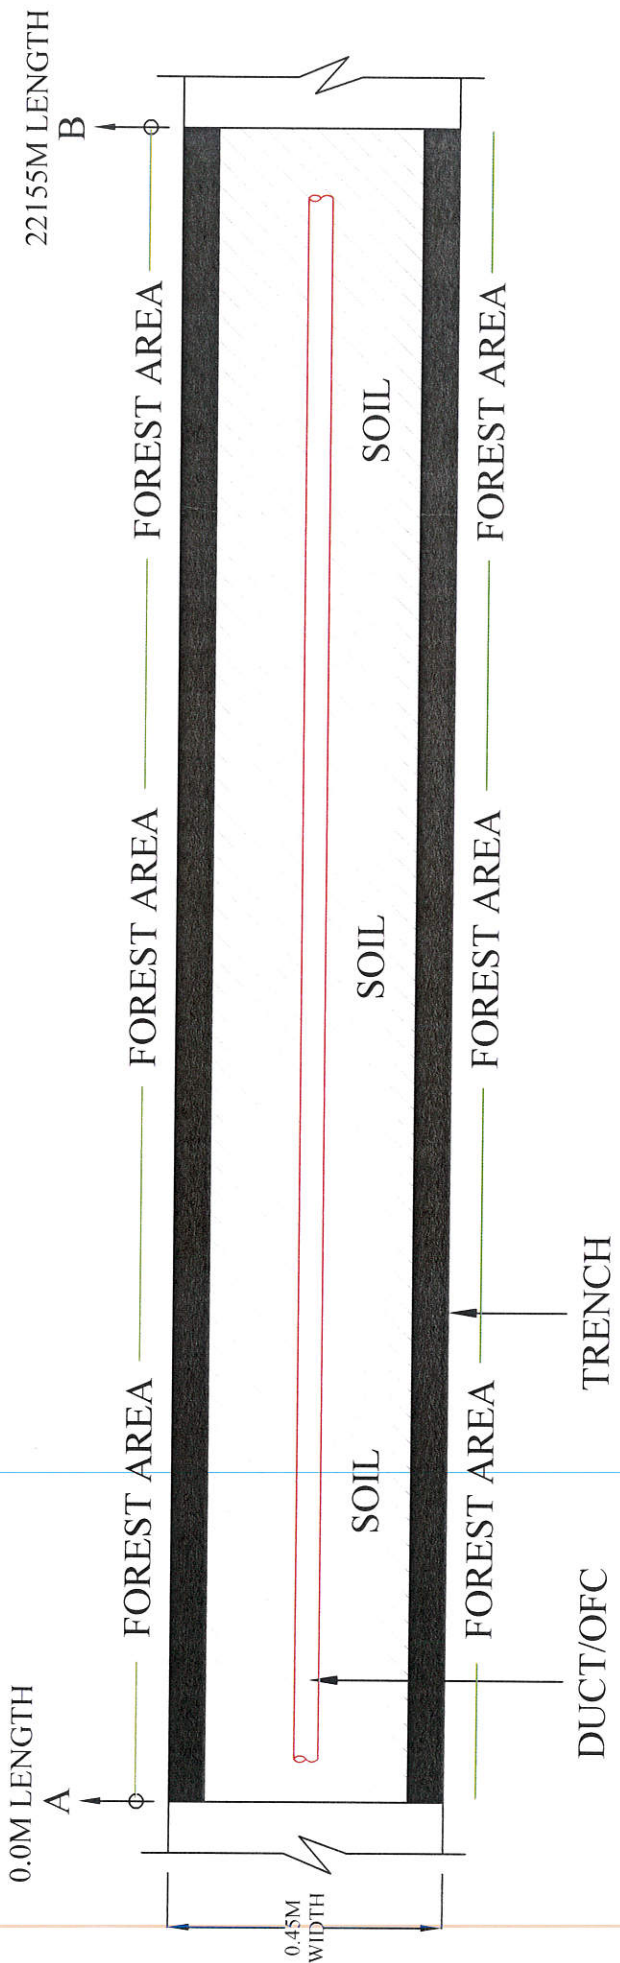

FOREST AREA DETAIL

AREA DETAL OF FOREST	=	LENGTH METER	X	WIDTH METER
	=	22155M X 0.45M	=	9970 Sq.M
	=	TOTAL AREA	=	9970 Sq.M / 0.997 ha.

SITE PLAN FOR DIVERSION OF FOREST LAND FOR CONSTRUCTION OF OPTICAL FIBRE CABLE ON PANCHERRI TO SANASAR ROUTE

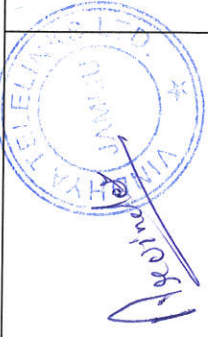

SCALE	AS SHOWN
DATE	
DRAWN BY	AMIT R

VINDHYA TELELINKS LIMITED

APPLICANT