


SITE PLAN OF FOREST LAND FOR APPROACH ACCESS ROAD TO SANT ENCLAVE (RESIDENTIAL COLONY) FOR SH. RANJODH SINGH S/O LATE SH. SURINDER SINGH SITUATED AT VILLAGE JIAN, LHS, HOSHIARPUR ROAD TO CHANDIGARH ROAD, TEHSIL & DISTT. HOSHIARPUR(PUNJAB).

H.B.NO.= 310,

KHEWAT NO.= 215/1941,

KHANTAUNI NO.= 349, 349/1, 349/2

KHASRA NO. =7//24/1 4-13(0-23-52.24), 9//7 8-0(0-40-46.86), 9//14 8-0(0-40-46.86), 9//4 8-0(0-40-46.86), 9//5 8-0(0-40-46.86), 9//6 8-0(0-40-46.86), 9//8 7-8(0-37-43.34), 9//13/2 5-0(0-25-29.29), 9//15 7-19(0-39-96.27), 9//16 8-0(0-40-46.86), 9//17/2 7-18(0-39-96.27), 9//18/1/2 1-6(0-6-57.61), 10//1 8-0(0-40-46.86), 10//2 8-0(0-40-46.86), 10//9/2 2-3(0-10-87.59), 10//10 7-16(0-39-45.96), 10//11/2 4-8(0-22-25.77), 10//11/4 2-19(0-14-92.28), 10//12/1 2-4(0-11-12.89), 10//19/2 5-8(0-27-31.63), 10//20/2 6-5(0-31-61.61),

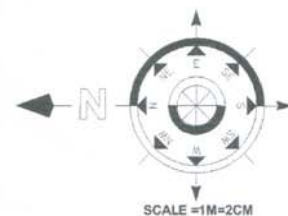

AREA OF 2A
=2[X1.50MX1.50M-X2.12MX0.098M]
=2[1.125 SQ.MT- 0.138 SQ.MT]
=2[0.987 SQ.MT]
=1.974 SQ.MT

AREA OF B
=(8.0MX6.0M)
=48.00 SQ.MT

TOTAL PROTECTED AREA

AREA OF 2A = 1.974 SQ.MT


AREA OF B =48.00 SQ.MT

TOTAL AREA =49.974 SQ.MT

SAY= 50 SQ.FT.

=0.005Ha.

TOTAL AREA OF
NON FOREST LAND
=61336.03 SQMT.
=6.13 Ha.

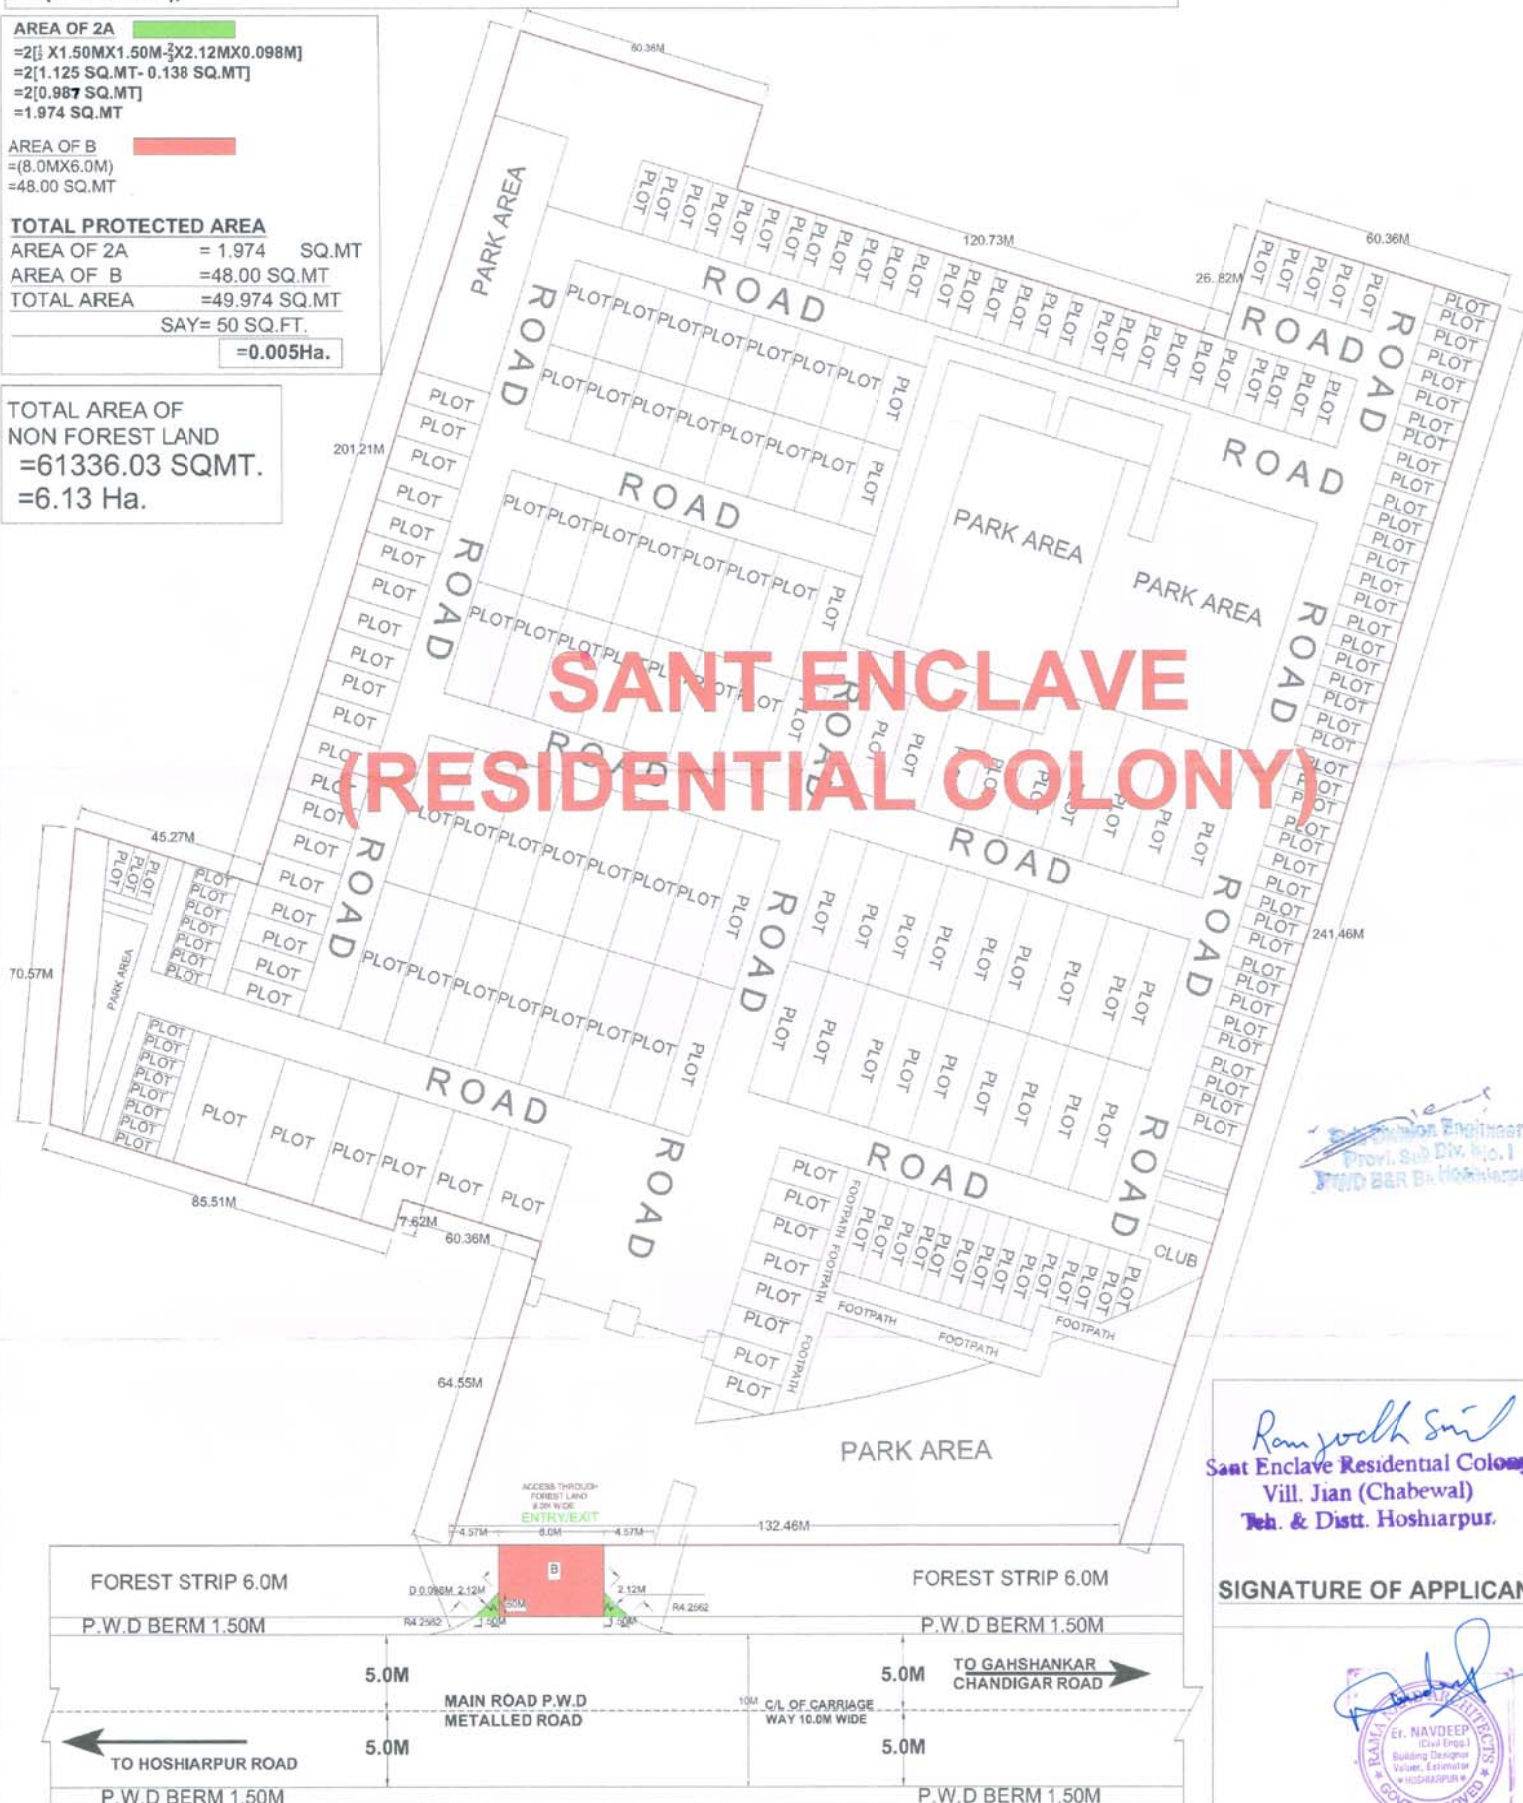

Ranjodh Singh
Sant Enclave Residential Colony
Vill. Jian (Chabewal)
Teh. & Distt. Hoshiarpur.

SIGNATURE OF APPLICANT



DRAWN BY