

CA Site Plan at Co 76/Ar.


Proposal No. : FP/JK/HYD/150591/2021

Georeference Map

GT Sheet No. 43 O/4



1:3,000

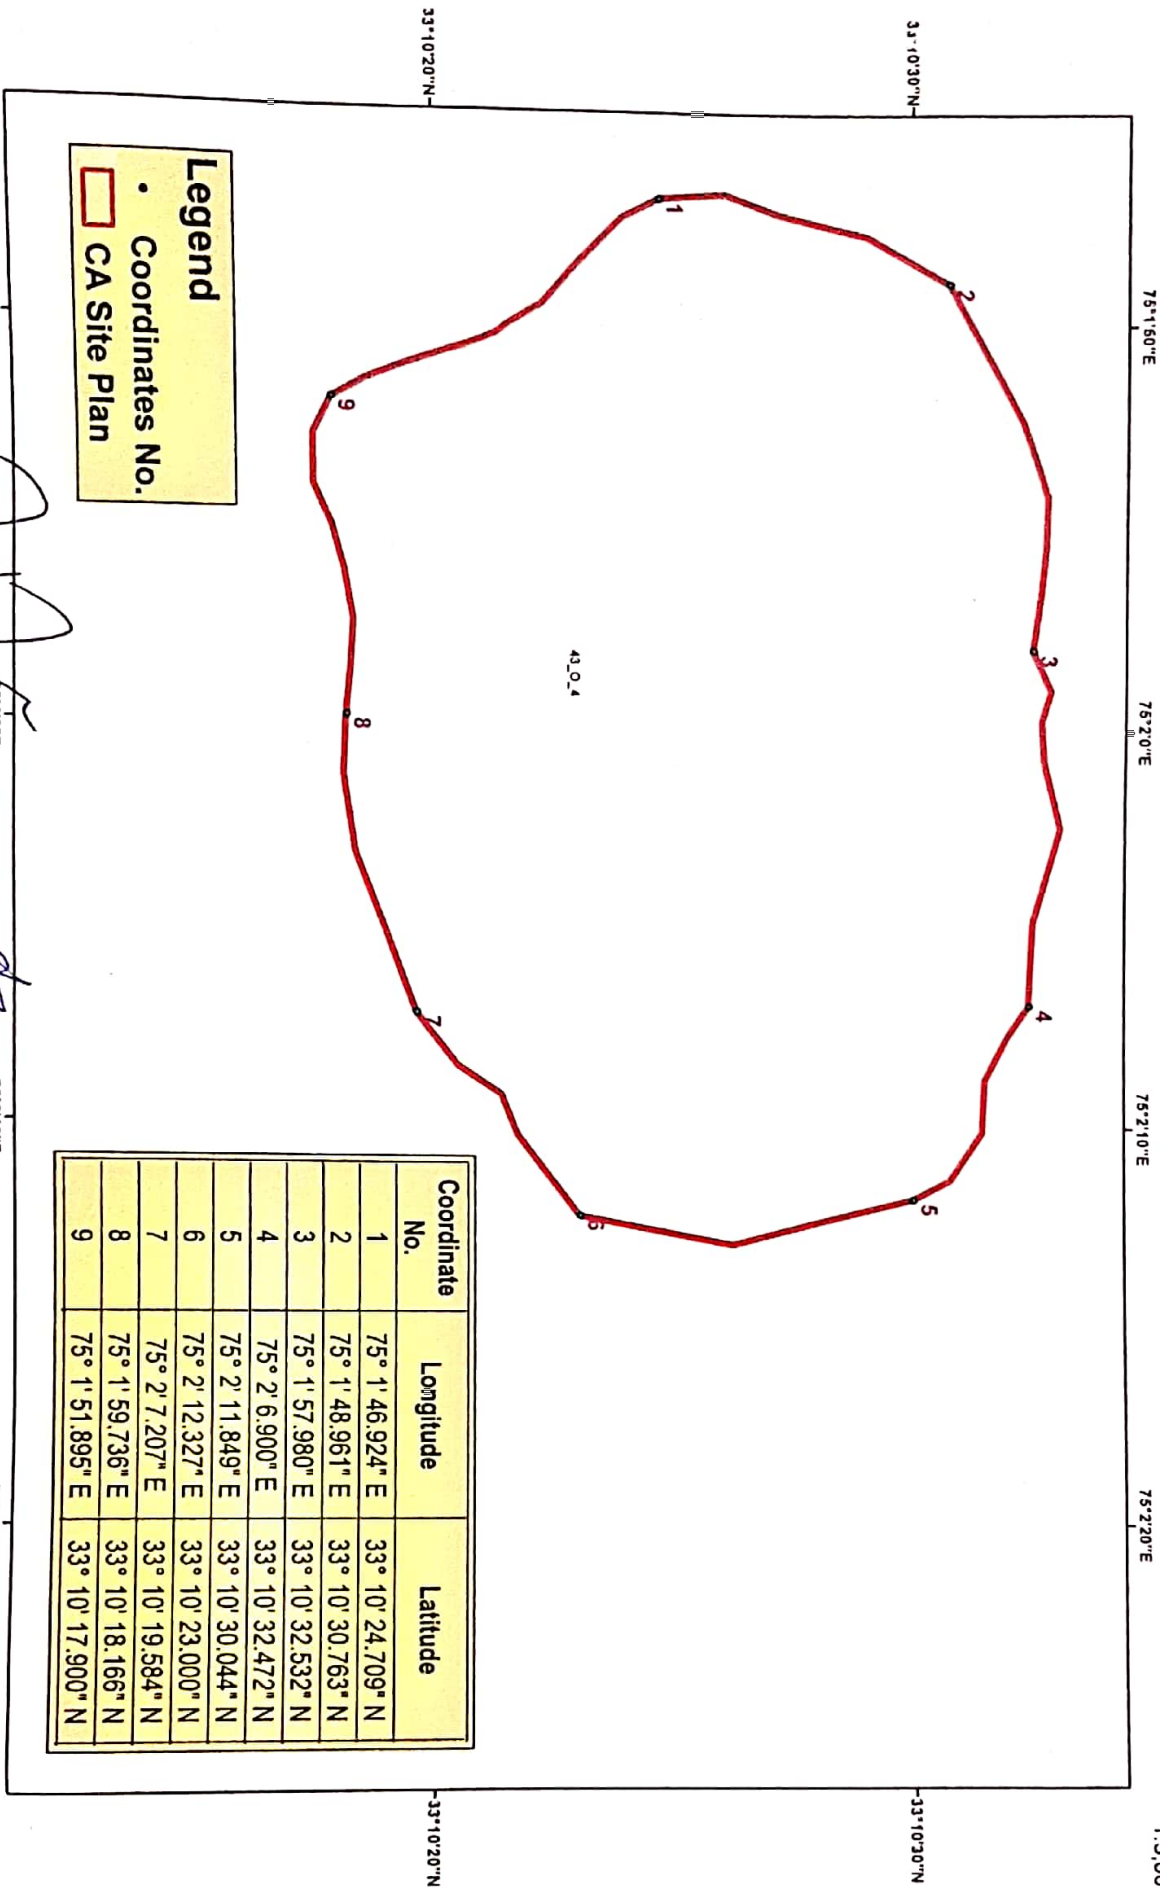

Legend

- Coordinates No.
- CA Site Plan

Coordinate No.	Longitude	Latitude
1	75° 1' 46.924" E	33° 10' 24.709" N
2	75° 1' 48.961" E	33° 10' 30.763" N
3	75° 1' 57.980" E	33° 10' 32.532" N
4	75° 2' 6.900" E	33° 10' 32.472" N
5	75° 2' 11.849" E	33° 10' 30.044" N
6	75° 2' 12.327" E	33° 10' 23.000" N
7	75° 2' 7.207" E	33° 10' 19.584" N
8	75° 1' 59.736" E	33° 10' 18.166" N
9	75° 1' 51.895" E	33° 10' 17.900" N


RANGE OFFICER
MAHORE HQ DHARMAR.

Divisional Forest Officer
Mahore Forest Division
HQ Dharmar

CA Site Plan at Co 126/Ar
Proposal No. : FP/JK/HYD/150591/2021

Georeference Map

GT Sheet No. 43 K/15

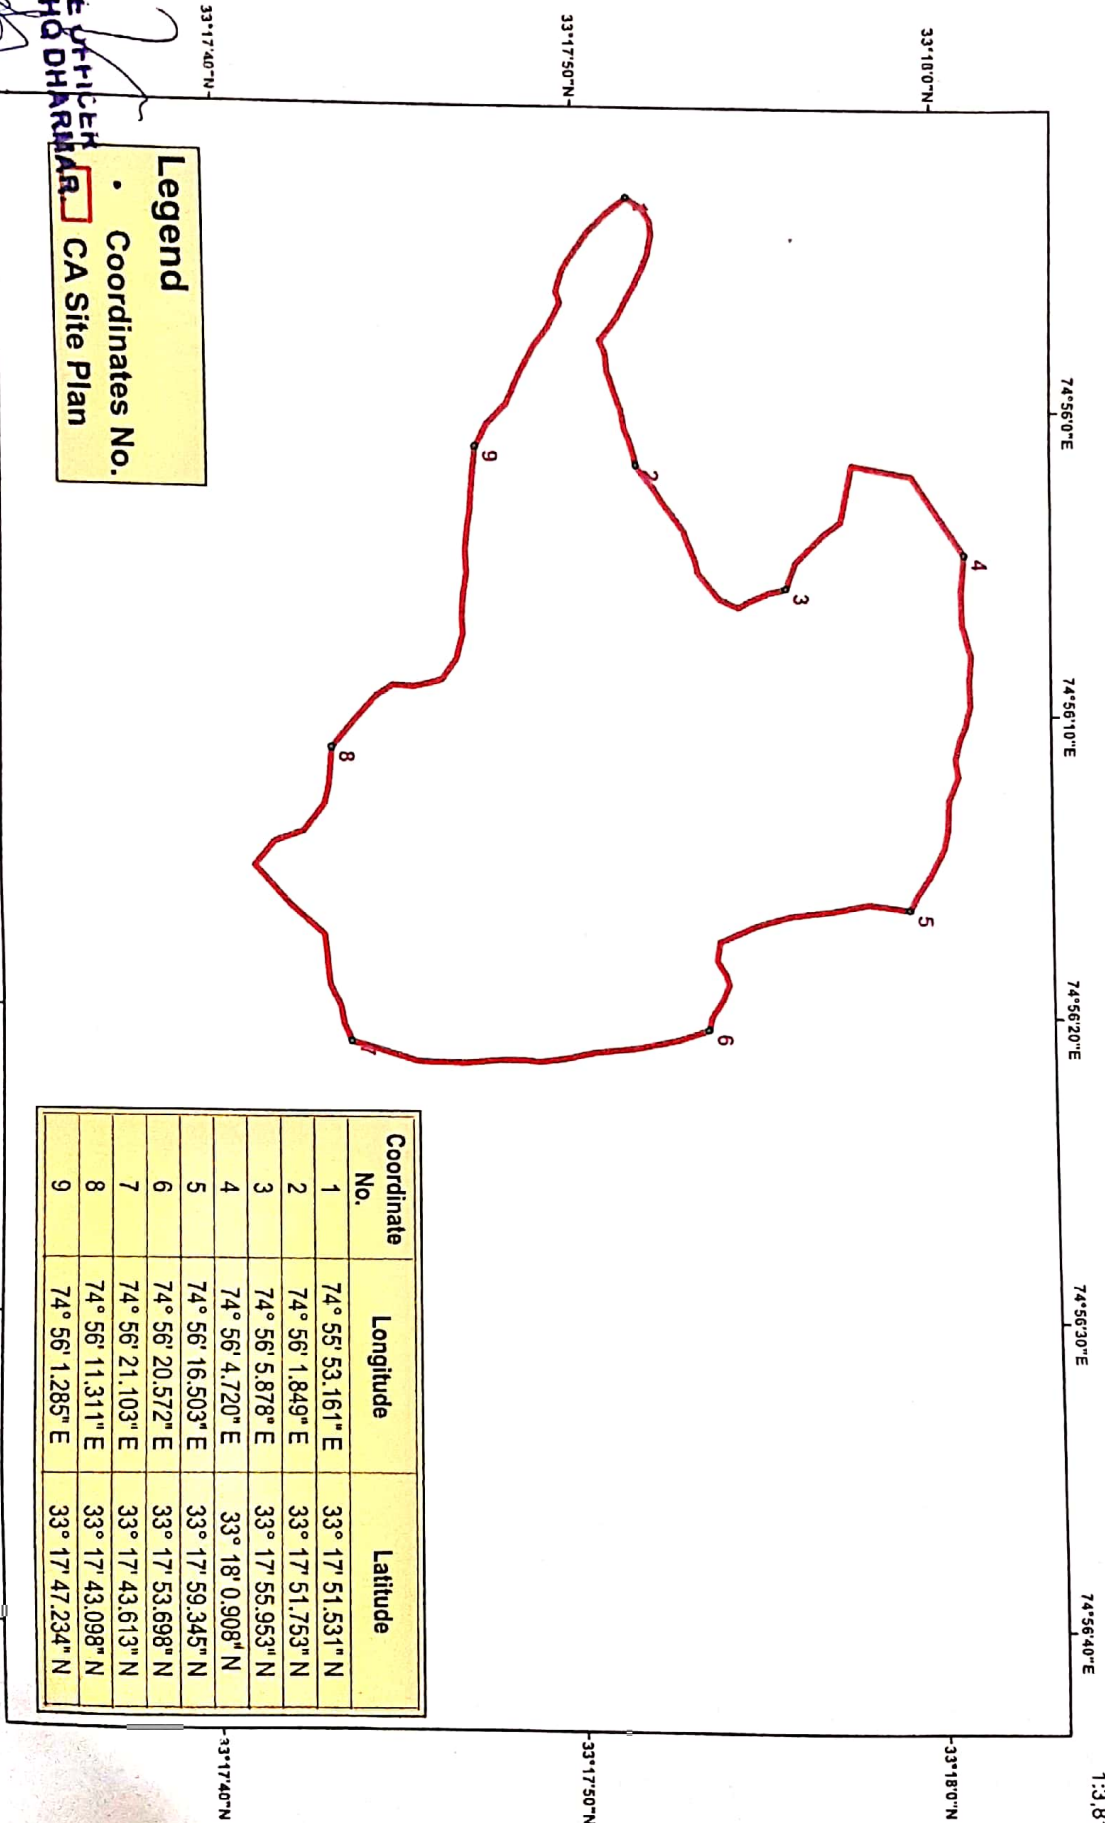

Divisional Forest Officer
Mahore Forest Division
HQ Dharmari

CA Site at 113 Ar

Georeference Map

GT Sheet No. 43_K_16

74°55'0"E

74°55'30"E



Proposal No. : FP/JK/HYD/150591/2021

FID	Longitude	Latitude
0	74°55' 14.778" E	33°14' 17.389" N
1	74°55' 17.702" E	33°14' 26.801" N
2	74°55' 23.953" E	33°14' 33.481" N
3	74°55' 28.435" E	33°14' 37.661" N
4	74°55' 32.329" E	33°14' 39.049" N
5	74°55' 32.913" E	33°14' 34.494" N
6	74°55' 28.928" E	33°14' 29.291" N
7	74°55' 22.914" E	33°14' 21.253" N

3°14'30"N


33°14'30"N

1:4,000

Legend

● GPS_Coordinates

□ 113 Ar

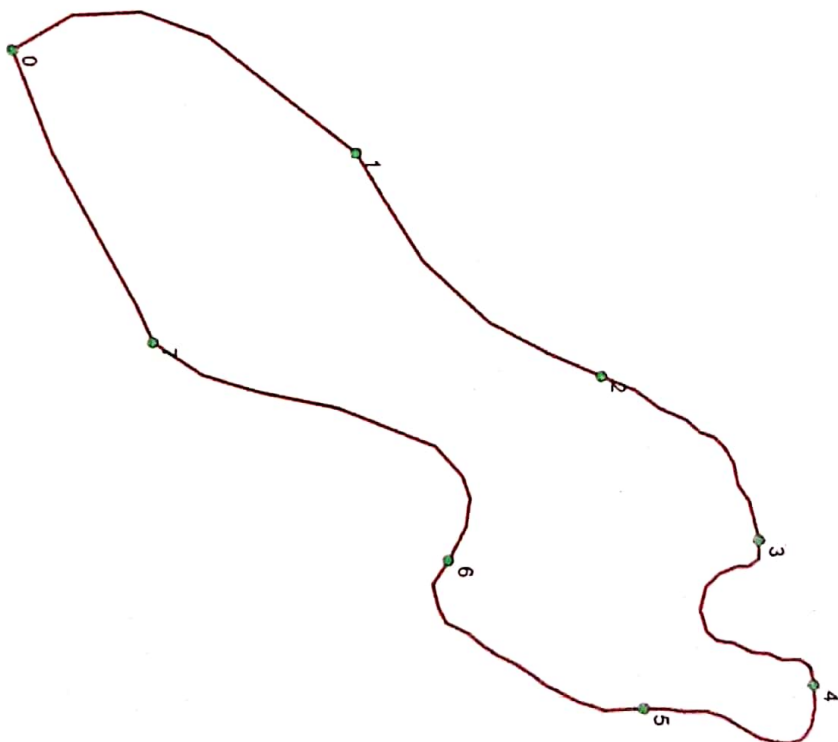

74°55'0"E

74°55'30"E

Divisional Forest Officer
Mahore Forest Division
HQ Dharmari

RANGE OFFICER
MAHORE HQ DHARMARI

CA Site at 100 Ar F

Georeference Map

GT Sheet No. 43_K_16


74°52'0"E

74°52'30"E



Proposal No. : FP/JK/HYD/150591/2021

FID	Longitude	Latitude
0	74° 52' 21.708" E	33° 11' 42.453" N
1	74° 52' 29.151" E	33° 11' 46.138" N
2	74° 52' 36.777" E	33° 11' 42.188" N
3	74° 52' 45.257" E	33° 11' 37.143" N
4	74° 52' 51.713" E	33° 11' 32.356" N
5	74° 52' 42.310" E	33° 11' 30.289" N
6	74° 52' 35.705" E	33° 11' 32.971" N
7	74° 52' 25.715" E	33° 11' 33.997" N

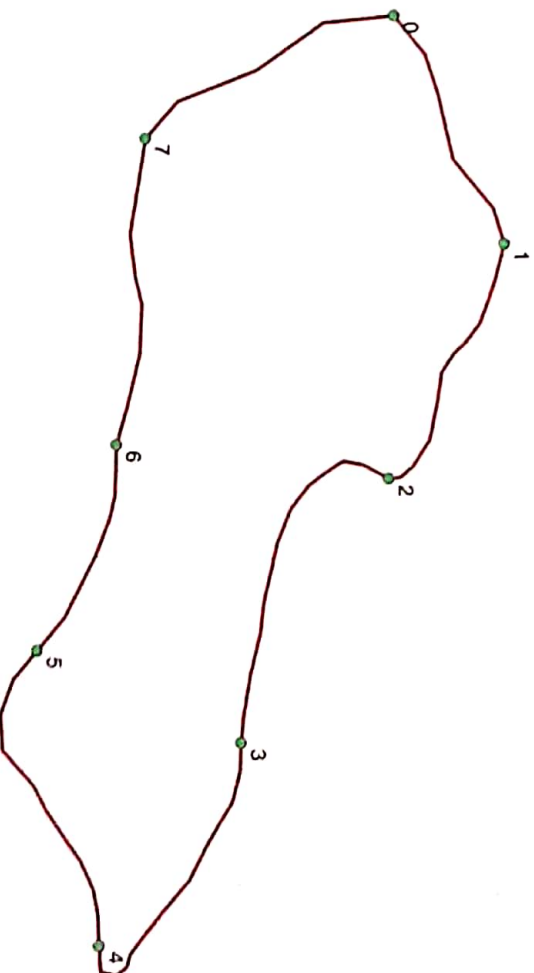

1:5,000

3°11'30"N

33°11'30"N

Legend

GPS_Coordinates

100 Ar F

74°52'0"E

Divisional Forest Officer

Mahore Forest Division

HQ Dharmar

RANGE OFFICER

MAHORE HQ DHARMAR

74°52'30"E