


KHASRA MAP OF TOTAL LINE ALIGNMENT

Project Name :- Construction of 220 kV S/C Transmission line on D/C towers laying between proposed ABCSIPL 300 MW Solar Power Plant to PGCIL 765/400/220kV GSS at Near Village - Badi Sird, Tehsil - BAP, District - Jodhpur in the State of Rajasthan
Proposal No. : FP/R J/TRANS/153699/2022 (Applied Area - 0.1750 Hectare)

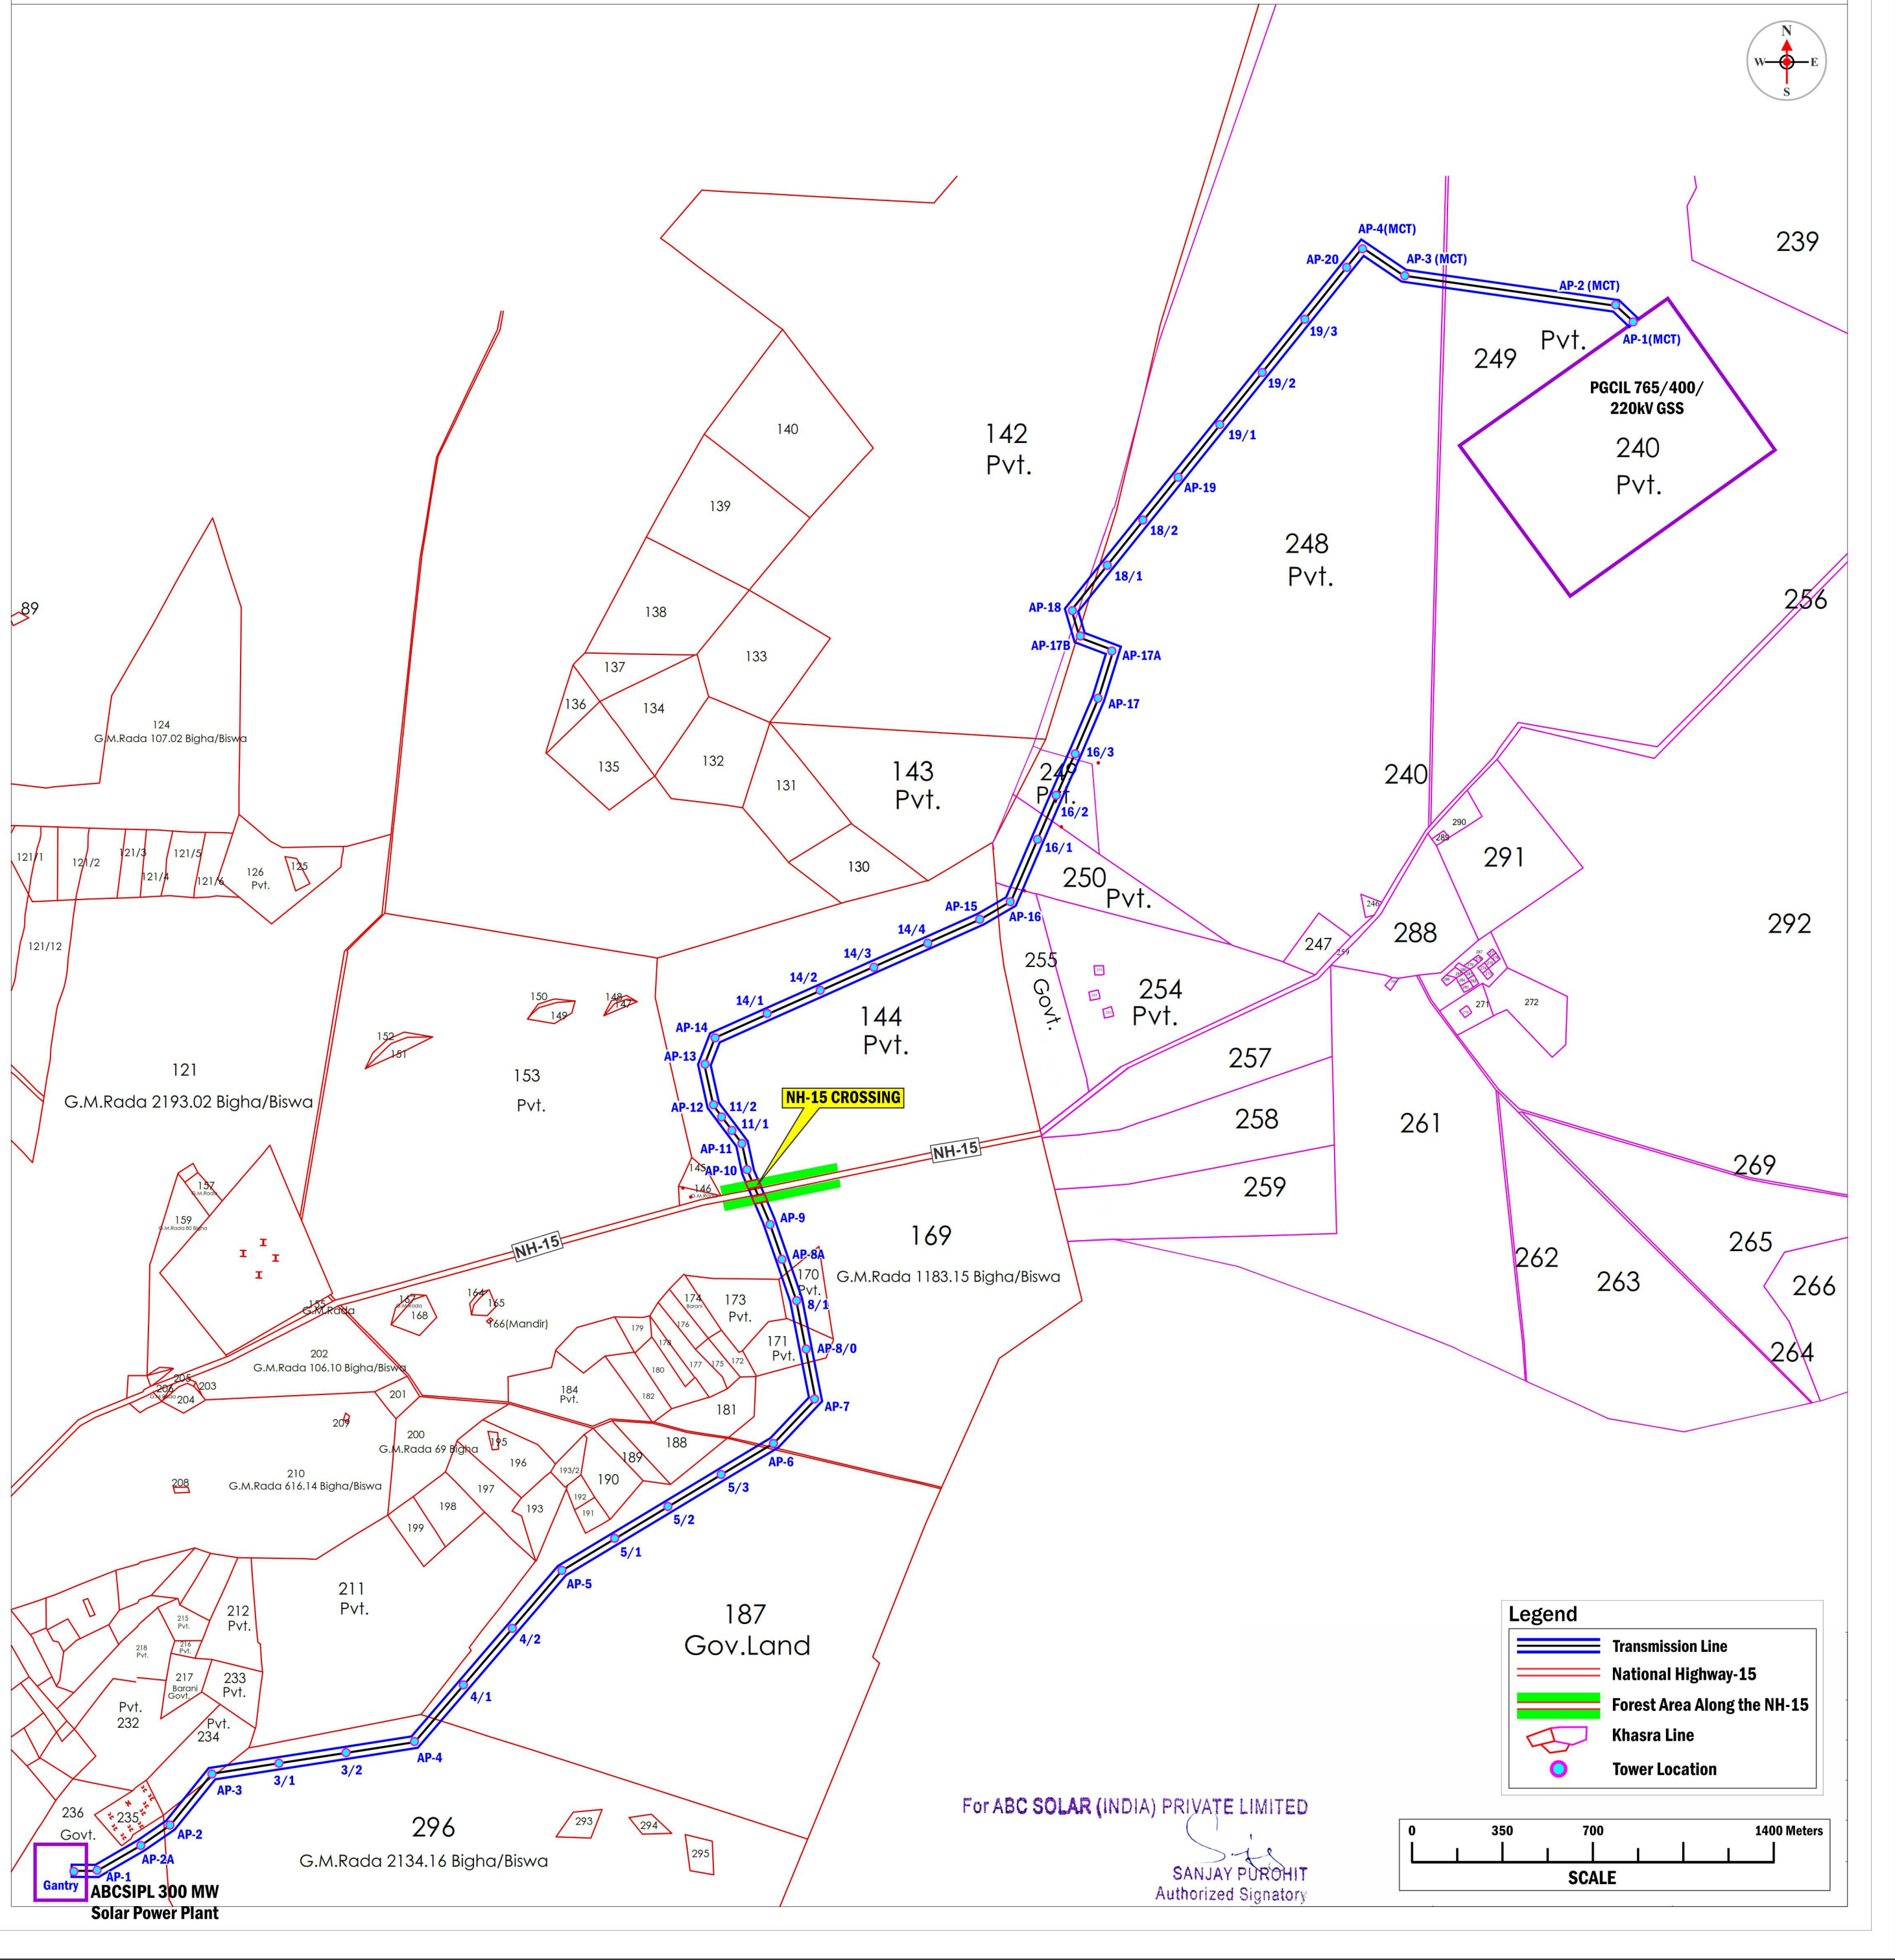

खसरा नक्शा एवं जमाबंदी(प्रतिलिपि)

दिनांक : 22/03/2022 12:28:01


जिला : जोधपुर

तहसील : बाप

ભૂ. અ. નિ. ક્ષેત્ર : બાપ

पटवारी हल्का : बडीसिड

ग्राम : बड़ीसिड़

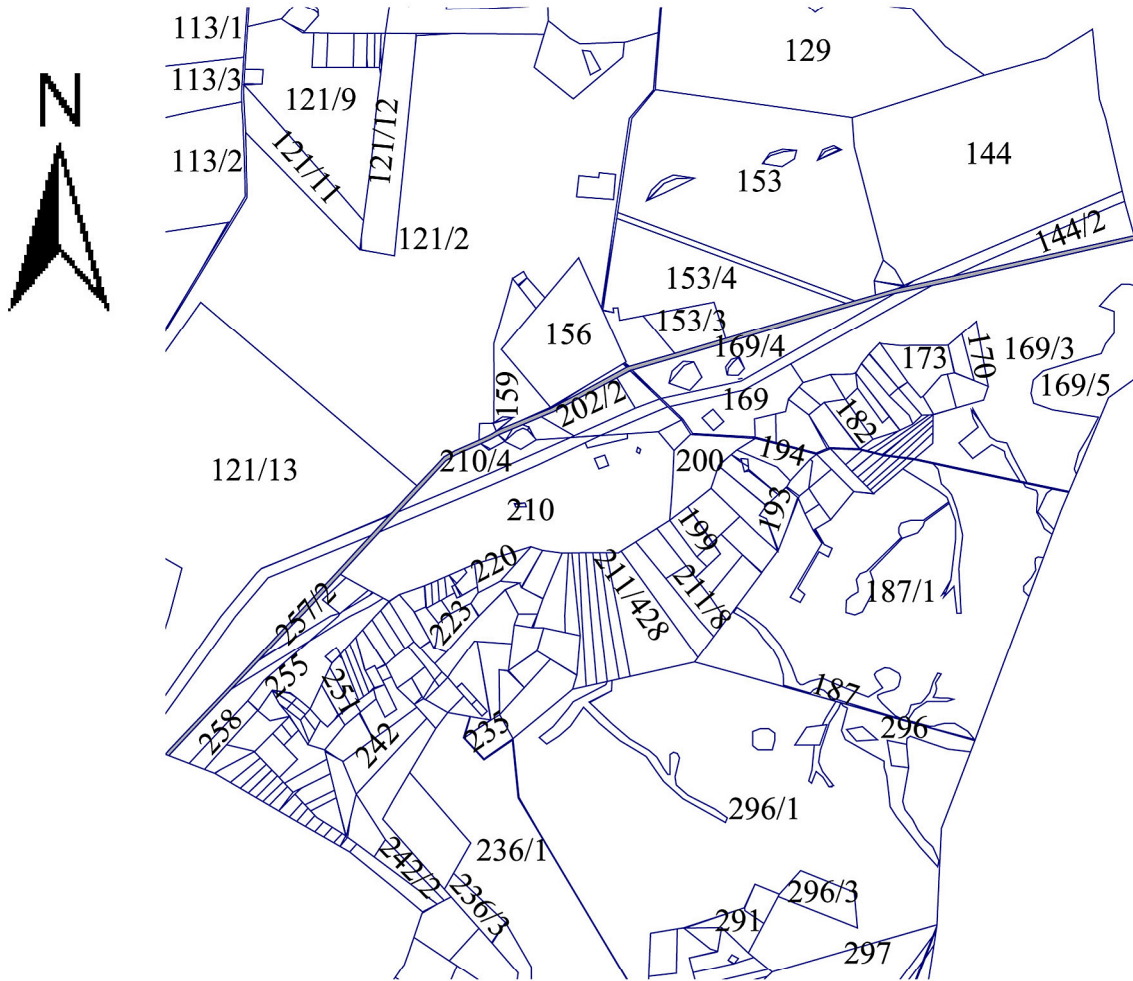

Scale 1:44000

खसरा संख्या :163 क्षेत्रफल : 19.5058

खाता संख्या : 634 पुराना खाता संख्या : 556

भूमि किस्म[क्षेत्रफल लगान]: गे.मु.सड़क [19.5058]

1.) सार्वजनिक निर्माण विभाग . . . हिस्सा- पूर्ण संस्था के लिए

सक्षम अधिकारी के हस्ताक्षर एवं सील

नोट :-

१. यह प्रपत्र केवल प्रार्थी की जानकारी के लिए है।
२. इसका उपयोग किसी भी न्यायालय में साक्ष्य के रूप में नहीं किया जा सकता है।
३. प्रविष्टियों में संशोधन/सत्यापित प्रतिलिपि हेतु सम्बंधित जिला/तहसील कार्यालय में संपर्क करें।

• ||

For ABC SOLAR (INDIA) PRIVATE LIMITED

SANJAY PURHIT
Authorized Signatory