



AREA OF APPROACHES (TO BE LEASED)

$$\begin{aligned} 1. \text{ AREA OF 2A} &= 2 \times 12.00 \times 3.13 \\ &= 75.12 \text{ SQ.M.} \end{aligned}$$

2. AREA OF 2B

$$= 2(1/2 \times 5.00 \times 3.13 - 2/3 \times 5.90 \times 0.34)$$
$$= 8.46 \text{ SQ.M.}$$

**TOTAL = 83.58 SQ.M.
= .00835 HAC**

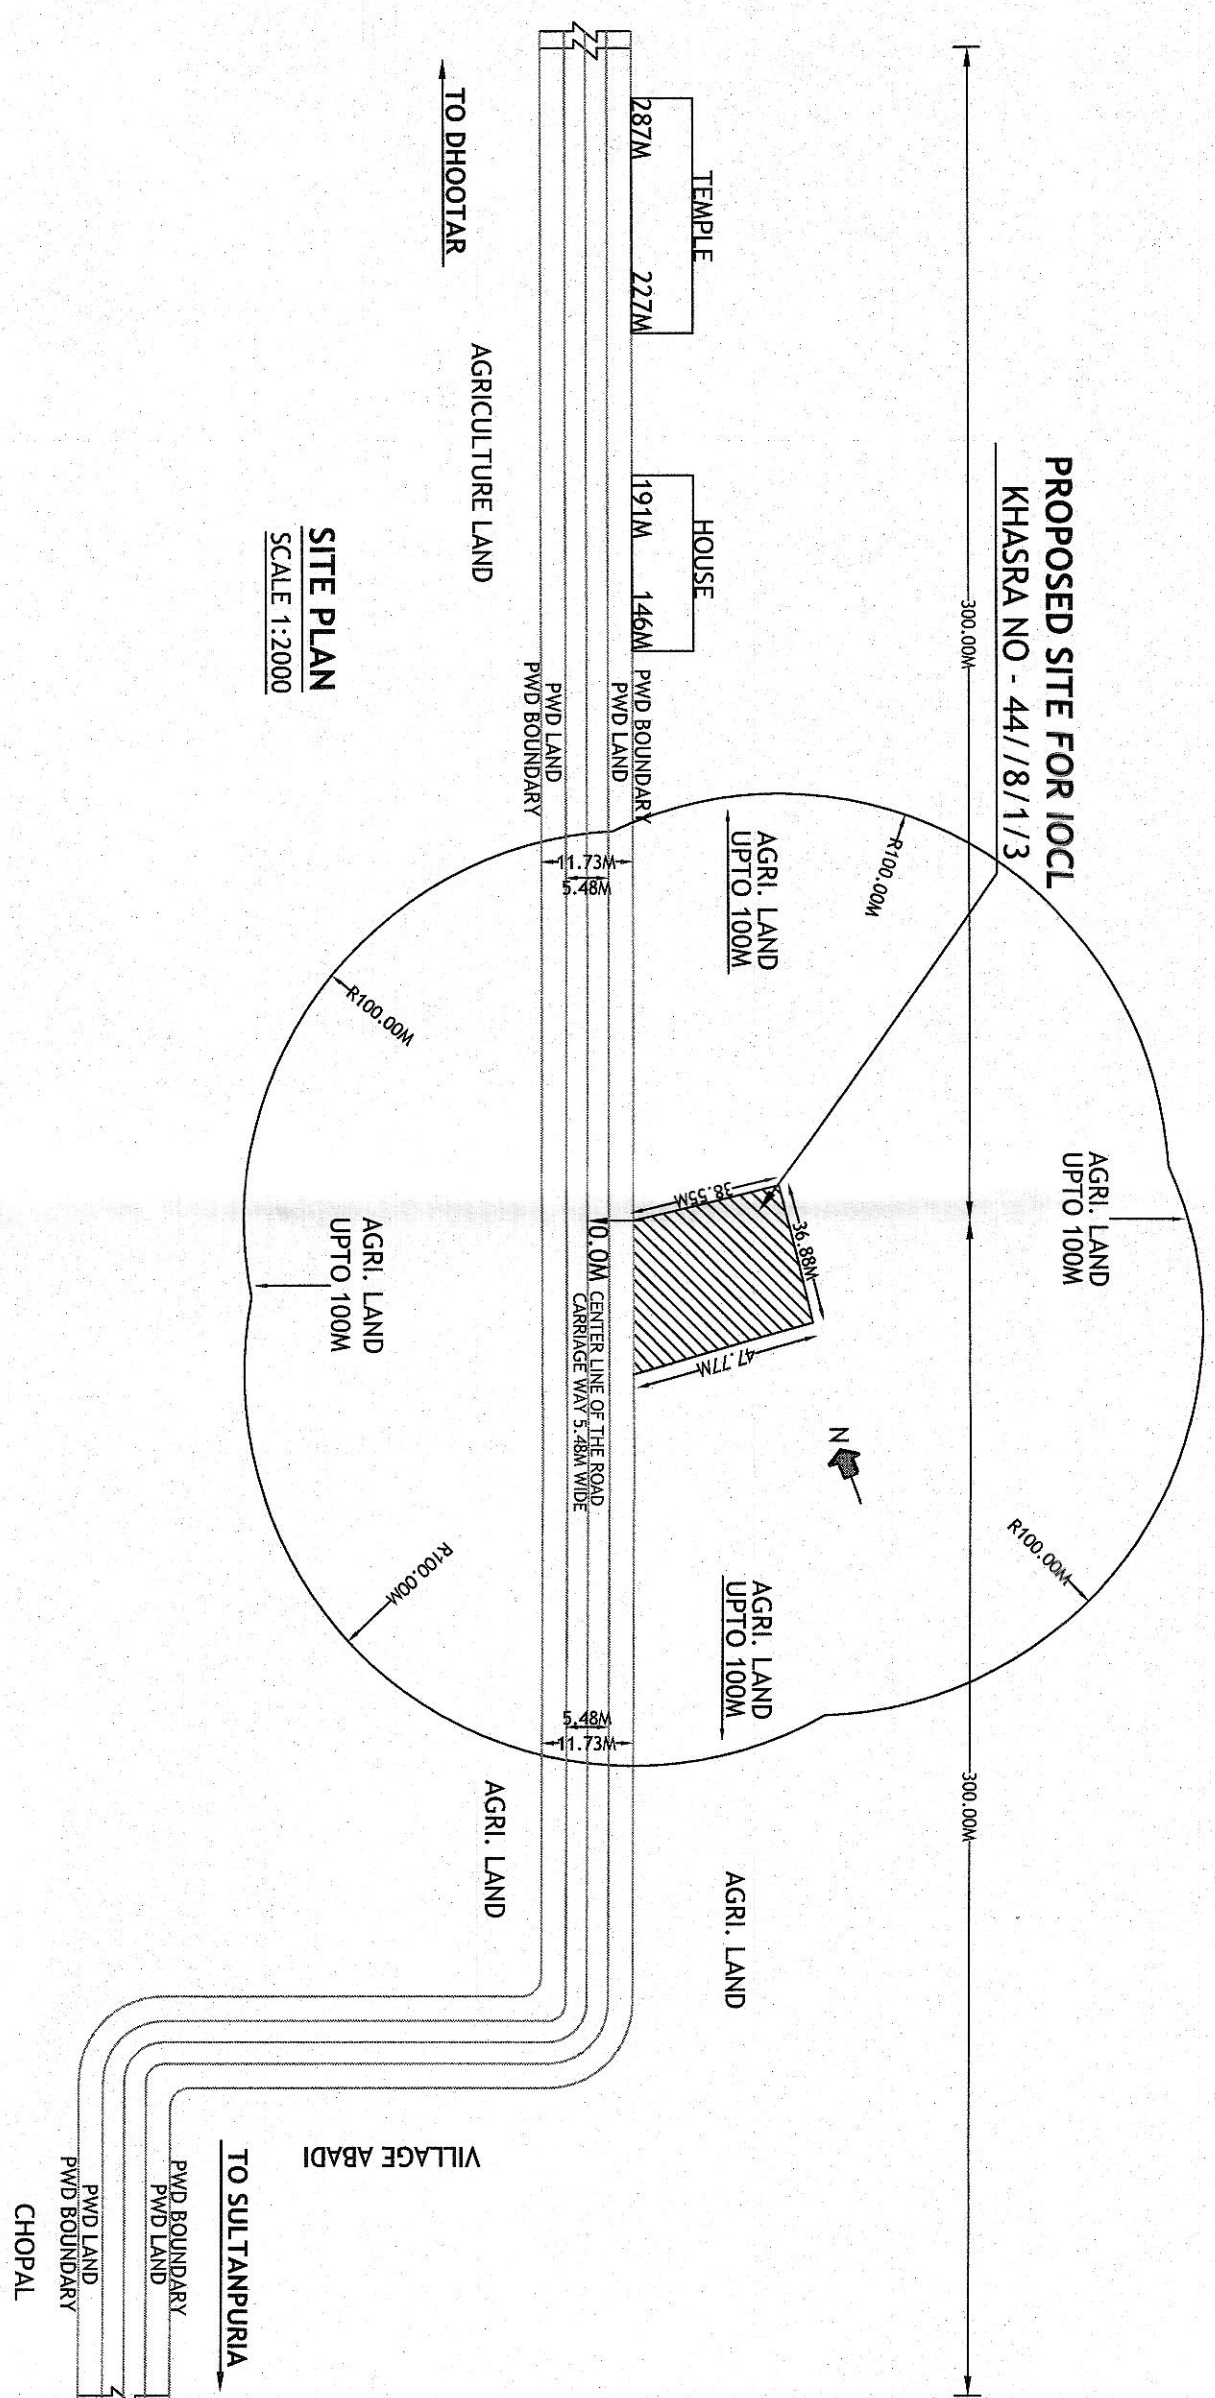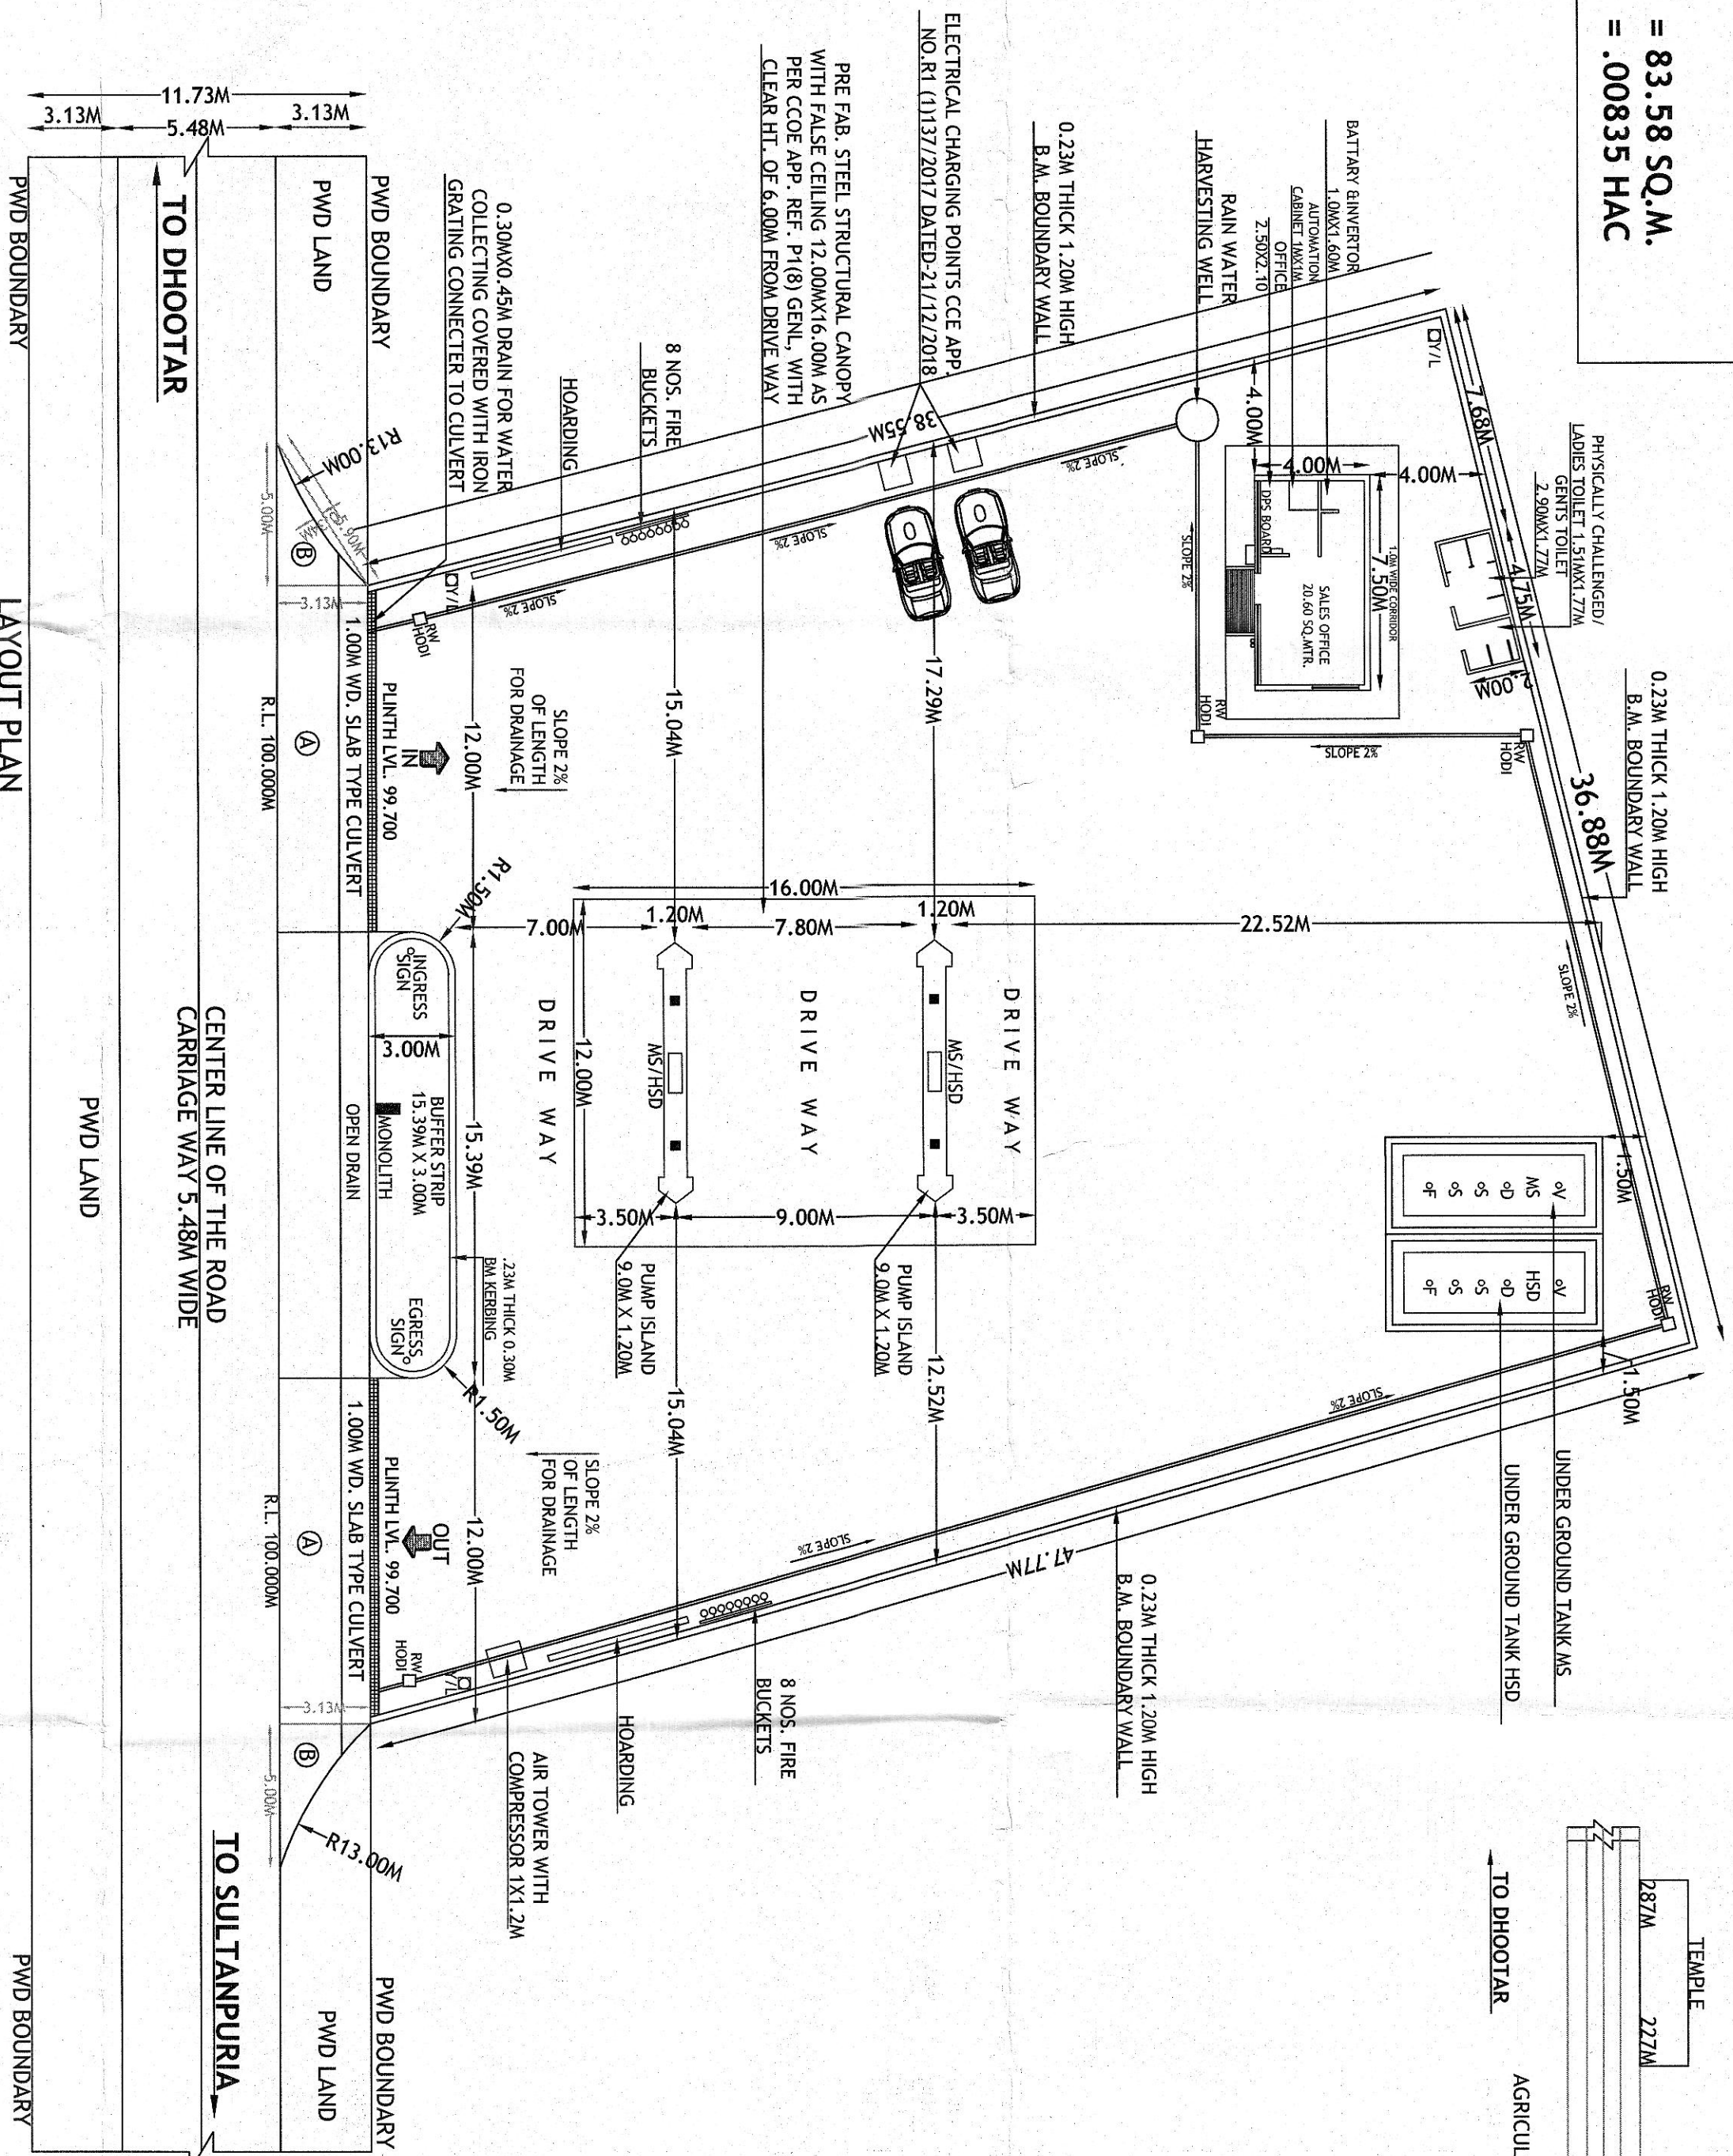

AREA DETAILS:-	
TOTAL PLOT AREA	:1616.15 SQ.M
AREA UNDER KIOSK	:39.50 SQ.M (2.44%)
AREA UNDER CANOPY	:192.00 SQ.M (11.88%)
TOTAL AREA UNDER	:231.50 SQ.M (14.32 %)
KIOSK & CANOPY	

DRAWN BY :		
CHECKED BY :		
DWG. NO.		
DATE :	DATE	DWG. NO.
TRACED BY :	NOT CROSSED OUT BY ANY OTHER PERSON SHEETS	



INDIAN OIL CORPORATION LTD.
(DIVISIONAL OFFICE HISSAR)

SUBJECT : LAYOUT PLAN OF FILLING STATION LAYOUT & SITE PLAN OF FILLING STATION AT VILLAGE SULTANPURA, ON SULTANPURA - DHOOTAR ROAD, TEHSIL RANIA DISTT. SIRSA, HARYANA.

BY:

DHIMAN AND ASSOCIATE
KHEMA KHATTI BYPASS,
FATEHABAD, Haryana.
dhimanassociates04@gmail.com
9068600099, 9991200678

हिमांशु शर्मा / Himanshu Sharma
वरिष्ठ प्रबन्धक (टिटेल सेल) / Sr. Manager (TS)

Indian Oil Corporation Ltd.
हिसार - 125005 / HISAR - 125005