



LAYOUT PLAN (SCALE- 1:250)

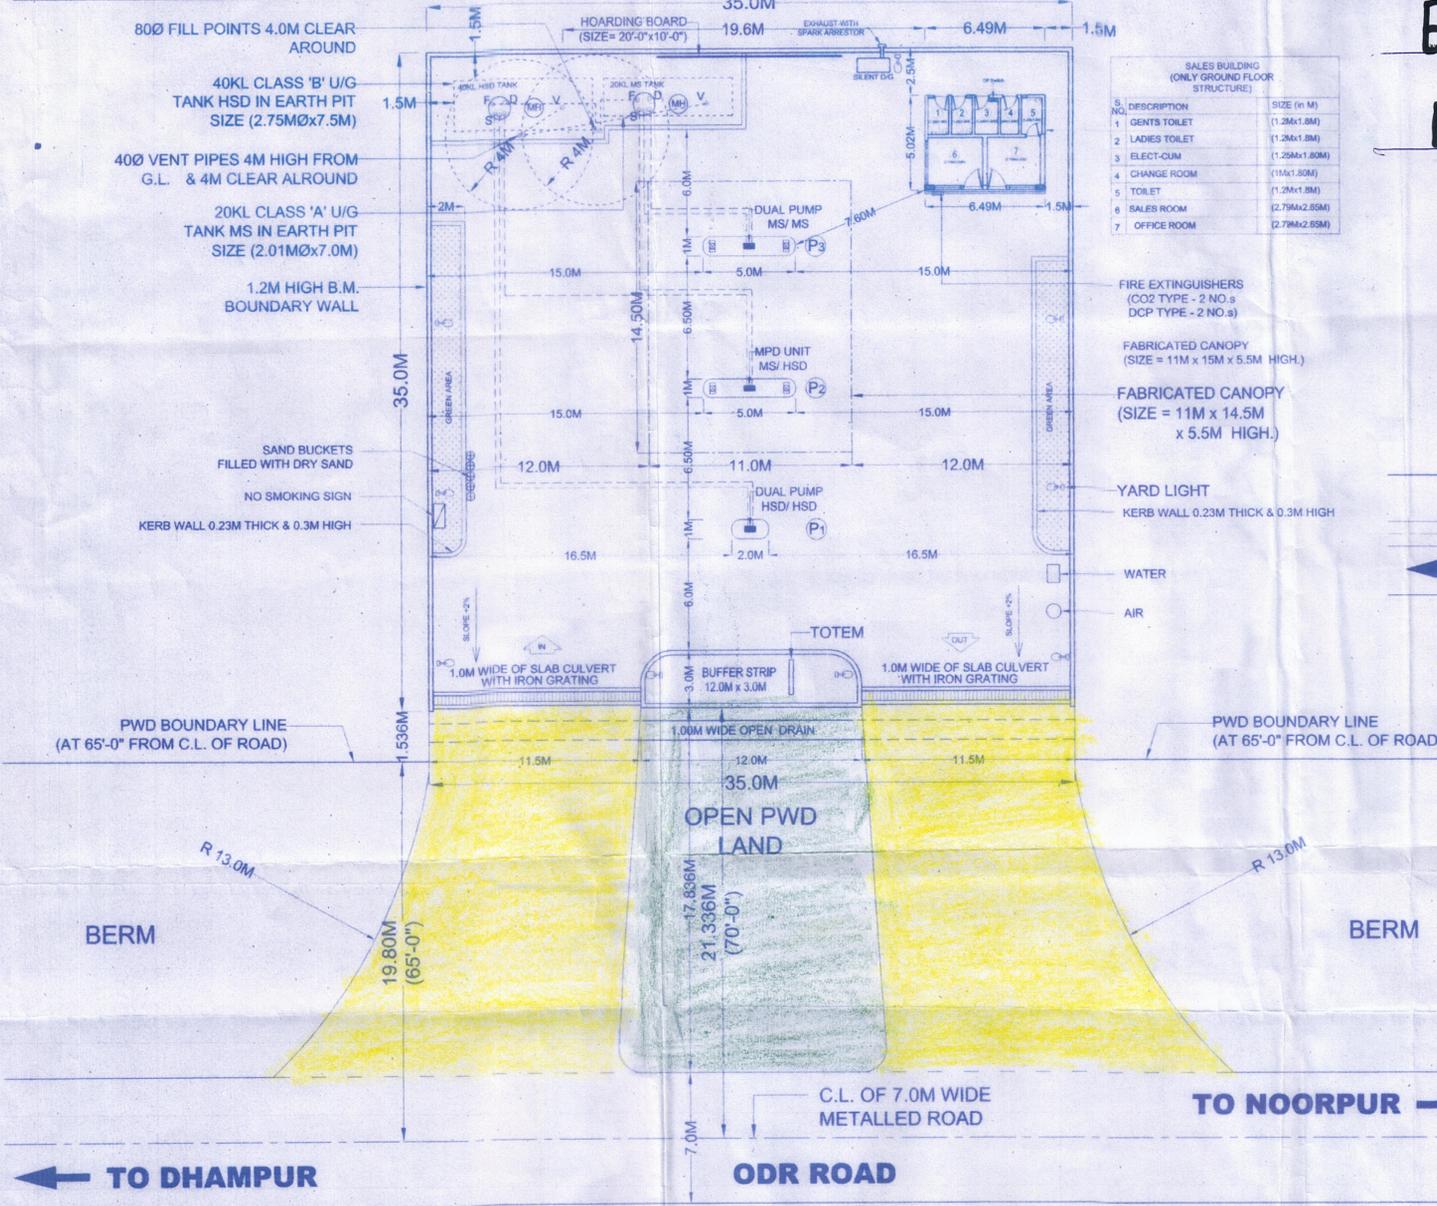

SITE PLAN (SCALE- 1:750)

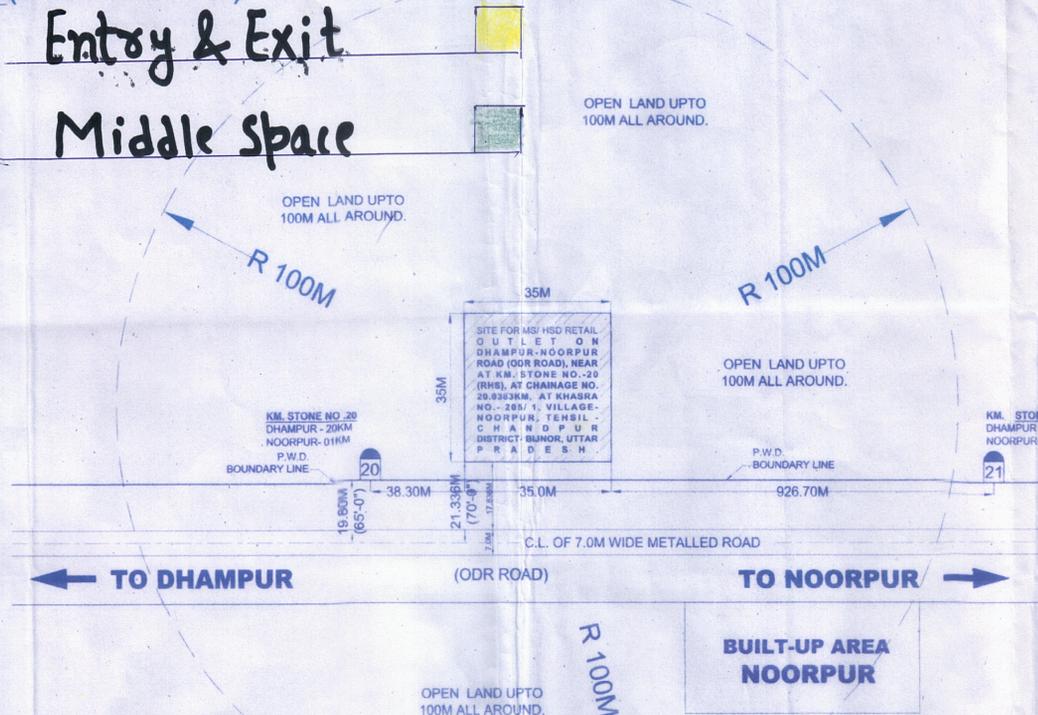

SALES BUILDING (ONLY GROUND FLOOR STRUCTURE)

S. NO.	DESCRIPTION	SIZE (IN M)
1	GENTS TOILET	(1.20x1.80M)
2	LADIES TOILET	(1.20x1.80M)
3	ELECT-CUM	(1.25x1.80M)
4	CHANGE ROOM	(1.10x1.80M)
5	TOILET	(1.20x1.80M)
6	SALES ROOM	(2.75x2.85M)
7	OFFICE ROOM	(2.70x2.85M)

- प्रस्तावित निर्माण स्वतंत्र पर मार्ग के मध्य से 30.338 मीटर की दूरी पर प्रस्तावित पेट्रोल पम्प (रिटेल आउटलेट) निर्माण की संस्तुति निम्नलिखित शर्तियों के साथ की जाती है।
- आवेदक को प्रस्तावित निर्माण स्थल के आगे पुस्तिया निर्माण की आवश्यकता है उक्त स्थल पर चतुर्भुज 1.00 मीटर स्पान का कन्वर्ट का निर्माण आवेदक द्वारा किया जायेगा।
 - आवेदक को पुस्तिया बनाने की दशा में मानक प्रारूप पर आवश्यक अनुभव निष्पन्नित करके इसकी विभागीय स्वीकृति प्राप्त करनी होगी।
 - प्रस्तावित निर्माण स्वतंत्र के आगे आवेदक को आवश्यकानुसार अपनी भूमि पर विभाग से स्वीकृति लेकर प्राचीन निर्माण करना होगा।
 - प्रस्तावित निर्माण की खुली मार्ग के लेविये स्तर से नीचे रखनी होगी।
 - रिटेल आउटलेट हेतु मुक्ति के प्राधान्य क्षेत्रफल एवं मू-स्वायल के सम्बन्ध में राजस्व विभाग से प्राथम्य आवेदक द्वारा प्राप्त करनी होगी।
 - अनुमोदित प्लान के अनुसार निर्माण कार्य न करने अथवा अन्य किसी भी शर्त का उल्लंघन होने की दशा में प्रदत्त अनुमति स्वतः निरस्त हो जायेगी।
 - इस प्रकरण में किसी भी व्यायलय में योजित बाध के विरुद्ध यदि कोई निर्णय पारित होता है तो स्वीकृति स्वतः निरस्त समझी जायेगी तथा इसका पूर्ण उत्तरदायित्व आवेदक का होगा। लोकप्रियता का कोई उत्तरदायित्व नहीं होगा।
 - प्रस्तावित पेट्रोल पम्प से दूरसे पेट्रोल पम्प की दूरी 1.00 किमी से अधिक है तथा मार्ग का इन्टर-सेक्शन राज्य मार्ग/ग्राम विस्तार मार्ग/अन्य विस्तार मार्ग से 300 मी से अधिक है।



बहुमूल्य कागजात
 भारतीय न्याय, कोर्ट नियोक्ति
 विक्रय-नियंत्रित

बहुमूल्य कागजात
 भारतीय न्याय, कोर्ट नियोक्ति
 विक्रय-नियंत्रित

बहुमूल्य कागजात
 भारतीय न्याय, कोर्ट नियोक्ति
 विक्रय-नियंत्रित

NOTES:-



- V- VENT PIPES 4M HIGH AND 4.0M CLEAR AROUND END COVERED WITH 2 LAYERS OF BRASS WIRE GAUGE 11 MESH PER LINEAR CENTIMETRE.
- F- FILL POINTS FITTED WITH CAM LOCK COUPLE IN AND AIR TIGHT THREADED-BRASS CAP FOR DECANTING FROM TANK LORRY.
- D- DIP PIPES WITH CAP ASSEMBLY.
- ALL ELECTRICAL FITTINGS ARE FLAME PROOF CONFORMING TO IS : 2148.
- ALL DOORS OF BUILDING TO BE OPENED OUTWARDLY.
- NO SEWER OR SURFACE DRAIN WITHIN 6.0M OF THE U/G TANKS & DIU.
- PREMISES TO BE USED FOR ONLY STORAGE OF PETROLEUM PRODUCTS.
- TANKS ARE PAINTED WITH TWO LAYERS OF HOT BITUMEN OVER TWO COATS OF RED LEAD PRIMER TO PROTECT AGAINST CORROSION.
- FABRICATION DESIGN OF UNDER GROUND STORAGE TANK ARE CONFORMING TO IS : 10987.1992 AS PER C.C.O.E. NAGPUR ORDER NO. C-40 (SC)/PM/SC. 94 DATED 24.02.99.
- ALL DIMENSIONS ARE IN METER UNLESS OTHERWISE NOTED.
- S.B- SAND BUCKET 10 NO'S AS PER EXPLOSIVE RULES.
- F.E- FIRE EXTINGUISHER- 10 NO'S AS PER EXPLOSIVE RULES.
- TANK GIVEN HYDROULIC PRESSURE TEST PRIOR TO INSTALLATION AND BEFORE ANY PROTECTIVE COATING AS APPLIED THE TEST SHOULD BE MENTIONED AT A CONTROLLED PRESSURE OF 0.36 KG/SQ.C.M. FOR 2 HOURS.
- DIP ROD SUPPLIED WITH THE TANK FOR THIS TYPE OF INSTALLATION SHOULD BE 3280MM LONG INSTEAD OF STANDARD 2350MM.
- FABRICATION THICKNESS OF SHELL PLATES AND END PLATES OF TANKS
 20 KL SHELL - 6 MM
 END - 8 MM
- TANKS CONFORMS TO 124, 125 & 131 OF THE PETROLEUM RULE - 2002.
- ALL LIGHT POLES ARE FITTED AS PER APPROVAL OF C.C. NAGPUR VIDE LETTER NO. PL-III (MBI) DATED 26.11.1963.
- NATURAL DOWN SLOPE FROM THE EDGE OF METALLED ROAD TO CULVERT ON APPROACHES WILL BE MAINTAINED FREE FLOW OF WATER TOWARDS DRAIN.
- SITE MEETS APPLICABLE IRC 1983 NORMS WITH THE LATEST AMENDMENTS.
- EV - EXTENDED VENT POINTS.
- F - EXTENDED FILL POINTS.
- THE PROPOSED SITE IS FREE FROM ANY TYPE OF LITIGATION AND NO CASE IS PENDING IN ANY COURT OF LAW.
 NO ELECTRIC LINE PASSING OVER THE R.O. PREMISES.

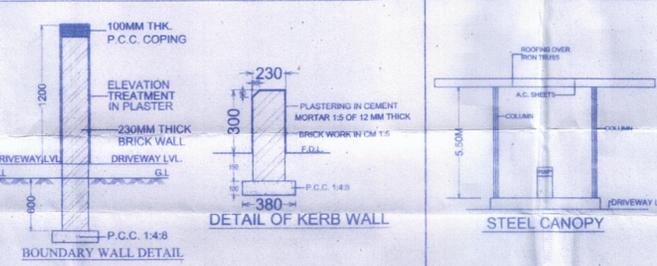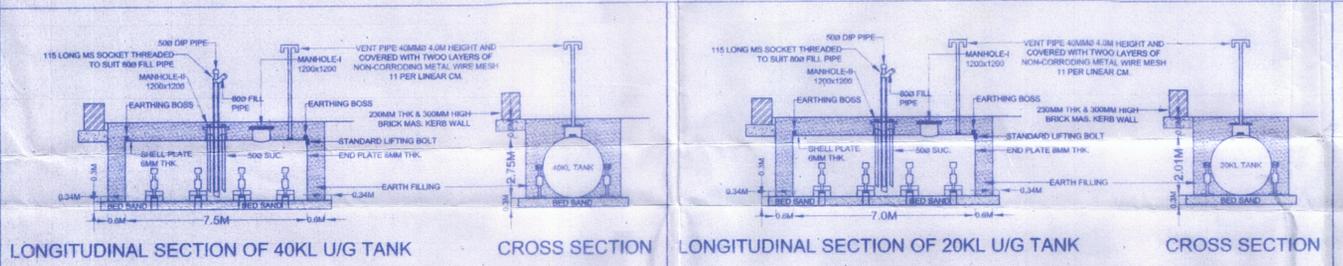

SITE INFORMATION

PLOT NO./ARAZI NO./ KHASRA NO./GATA NO.	205 / 1
VILLAGE	NOORPUR
TEHSIL	CHANDPUR
POST	NOORPUR
POLICE STATION	NOORPUR
RAILWAY STATION	CHANDPUR
DISTRICT	BIJNOR
STATE	UTTAR PRADESH
ROAD WIDTH	7.0M
BETWEEN KM STONE NO.	20KM - 21KM STONE (LHS)
ROAD NAME NO.	NOORPUR-DHAMPUR ROAD (ODR ROAD)

S. NO.	DATED	BRIEF RECORD	INITIAL
1.		FOR N.O.C. SUBMISSION	
REVISIONS			

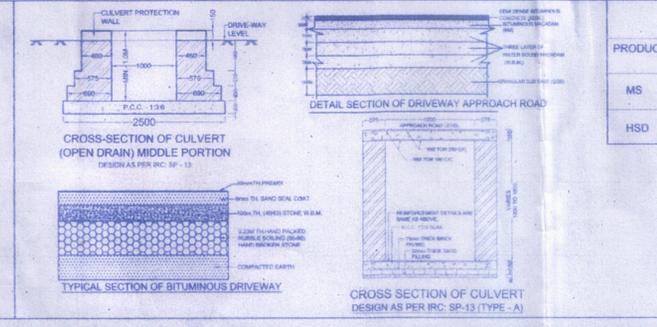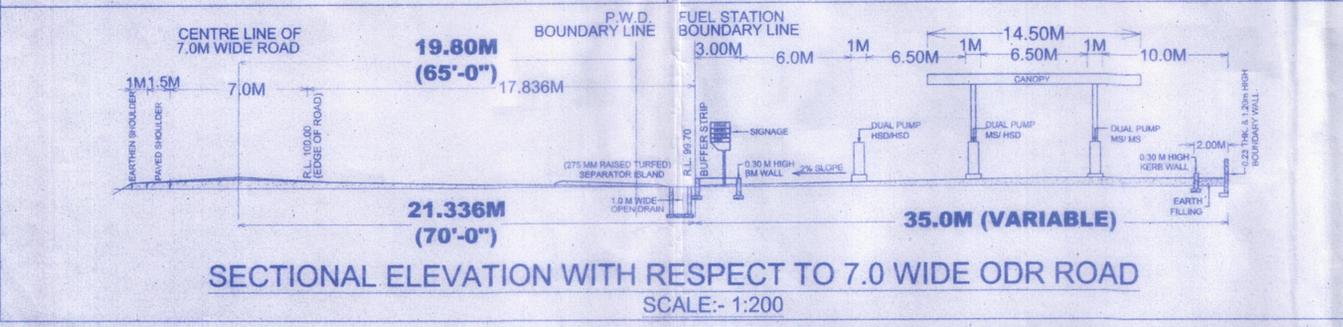

TANK CHART

PRODUCT	CAPACITY	LENGHT (L)	DIA (D)	NO (S)	TYPE OF TANK
MS	20 KL	7.0M	2.01M	1	EARTH PIT
HSD	40 KL	7.5M	2.75M	1	EARTH PIT

SUBJECT: LAYOUT, SITE PLAN & SECTIONAL ELEVATION OF PROPOSED MS & HSD RETAIL OUTLET.

LOCATION: ODR DHAMPUR-NOORPUR ROAD (ODR ROAD), NEAR AT KM. STONE NO.-20 (RHS), AT CHAINAGE NO. 20.0383KM, AT KHASRA NO.- 205/ 1, VILLAGE- NOORPUR, TEHSIL - CHANDPUR DISTRICT- BIJNOR, UTTAR PRADESH.

REGISTRATION NO.: UP - W - 1814

EXPLOSIVE LICENCE NO. CHECKED BY: [Signature]

For Essar Oil Limited
 Authorised Signatory
 APPROVED BY: [Signature]

SCALE-AS SHOWN DATE:- FEB. 2016 DRG. NO. CR-03/ESS-01/2016