

1. THIS SCHEMATIC LAYOUT HAS BEEN PREPARED ON THE BASIS OF REQUISITION RECEIVED FROM THE CE (CI) BONG. CIVIL NORTH, SHIMLA VIDE MAIL NO. 20/25/2019/CE(CI)NPTC SML DATED - 09.03.2018.

2. THIS LAYOUT HAS BEEN PREPARED ON THE BASIS OF SURVEYED SITE PLAN (DIGITAL) RECEIVED FROM EXECUTIVE ENGINEER (CI) BSNL CIVIL DIVISION, SHIMLA THROUGH EMAIL DATED - 12.03.2018

Description	Symbols
Building Road	
Boundary line	
Revenue boundary line	
Street Line (With Side)	
Water plot line	
Contour	
Index	
existing	
antibond	
existing wall	


[illegible]

SENIOR ARCHITECT, BSNL, SHIMLA.

POST NAME :
POLICE POST JUTOG, DISTT. SHIMLA, H.P.

	SHEET TITLE MECHANICAL LAY-OUT PLAN & SECTION	TOTAL: 1200
	DATE: MARCH 2018 BY: ALAN DEHNHARDT CHECKED BY:	DRAWING NUMBER:

ACR 1975

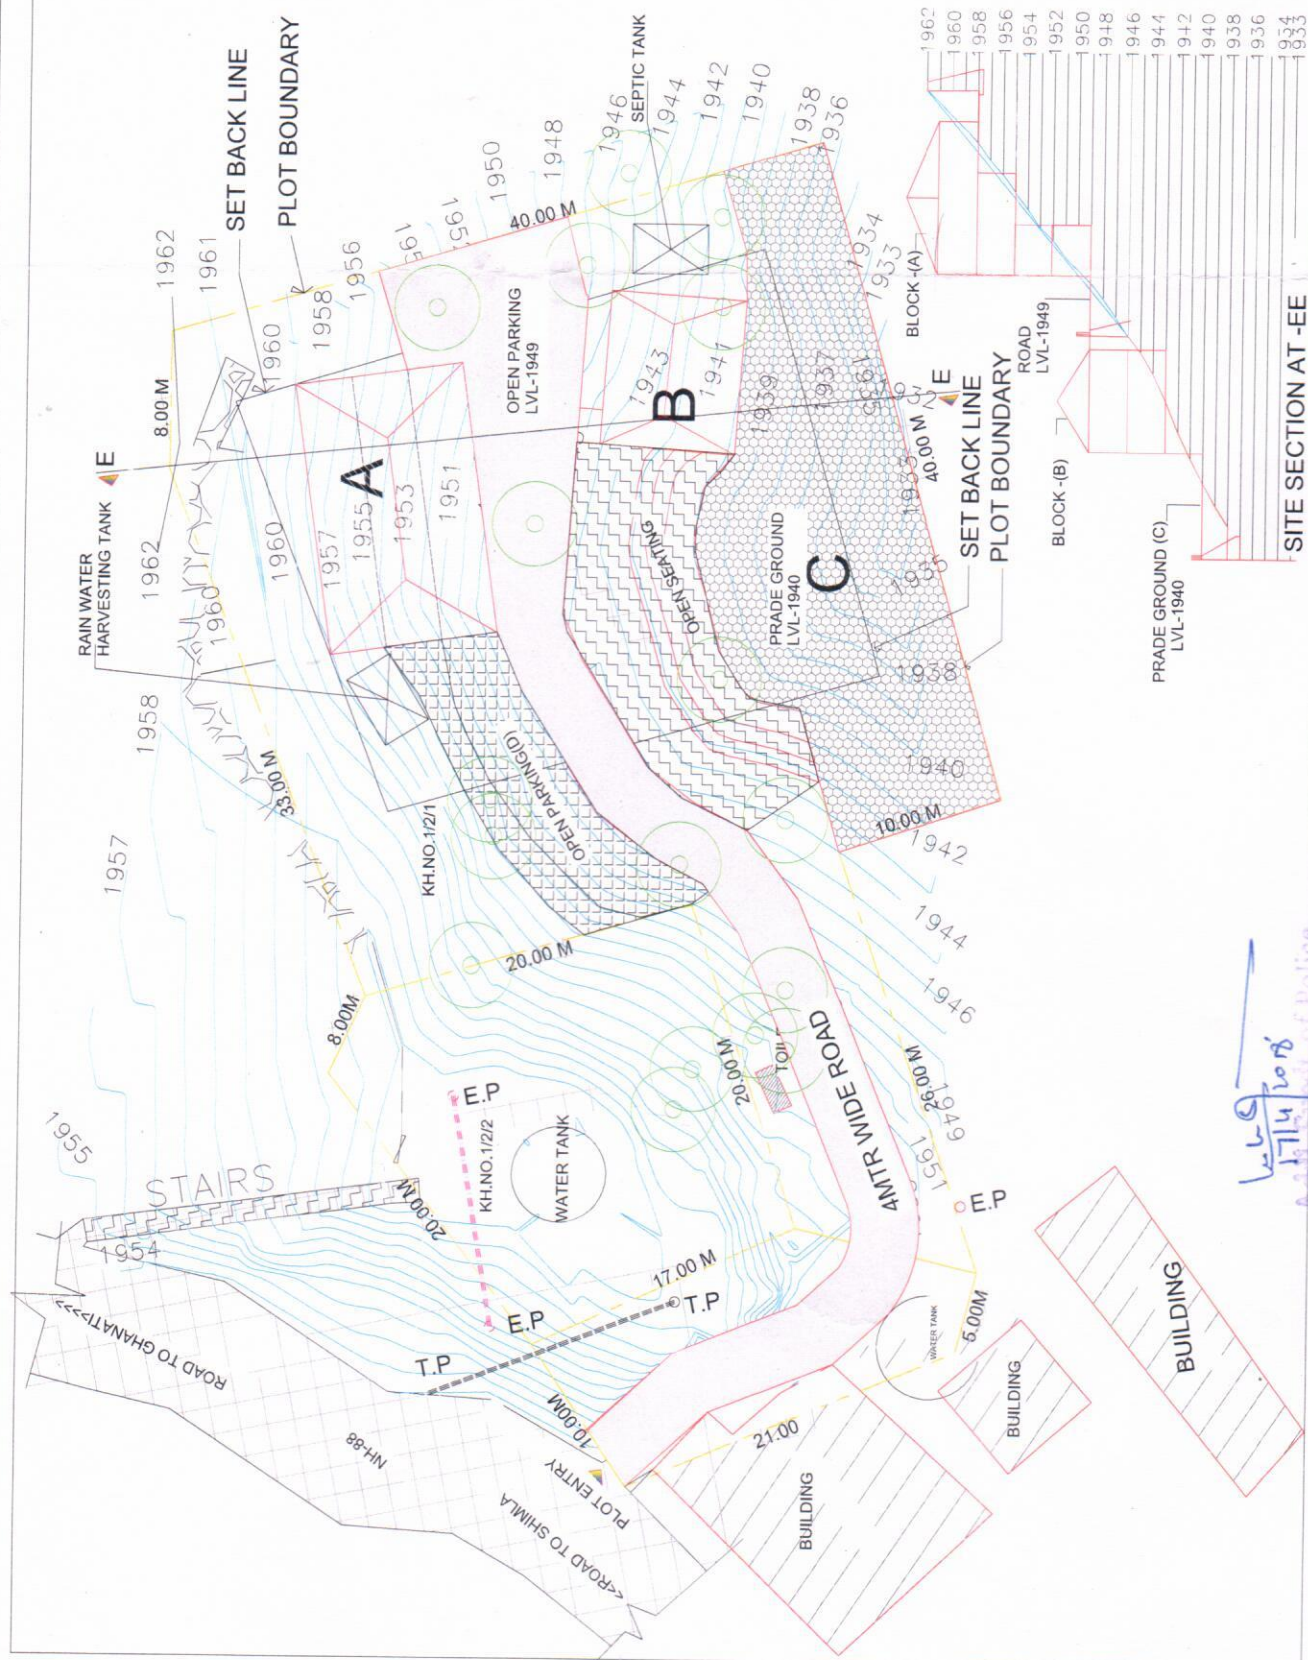

17/11/2018