



भारतीय राष्ट्रीय राजमार्गप्राधिकरण

(सड़कपरिवहनऔरराजमार्गमंत्रालय, भारतसरकार)

NATIONAL HIGHWAYS AUTHORITY OF INDIA

(Ministry of Road Transport and Highways, Govt. of India)

प.का.ई. 218 कन्वलकॉम्प्लेक्स, वार्ड नं० 1, कृष्ण नगर, हमीरपुर 177001

प- #218 A, Kanwal complex, Ward No.1 Krishan Nagar, Hamirpur 177001

दूरभाष/Tel: 01972 223794, 225794

ई-मेल :- pluhamirpur@nhai.org, pluhamirpur@gmail.com, www.nhai.org



11018/14/88/HMR- Bypass/ FCA/2022//22

Dated: 03.05.2023

To,
The Divisional Forest Officer,
Hamirpur Forest Division,
Himachal Pradesh.

Subject: Diversion of 12.8537 ha of forest land in favour of NHAI for the construction on New 2 lane with paved shoulder of Hamirpur bypass of NH-88 (New 103 & 3) (Design ChainageKms. 121+175 to Kms. 138+295) (design length 17.20 km) in the State of Himachal Pradesh within the jurisdiction of Hamirpur Forest Division Distt.Hamirpur, Himachal Pradesh (Online proposal no-FP/HP/Road/151932/2022)-**Submission of Compliance reg.**

Reference: EDS raised by Integrated Regional Office vide Letter No.File No. FC/HPB/48/2023dated 19.04.2023

Dear Sir,

Kindly refer to the observations raised by the Integrated Regional Office, Shimla as cited under reference above for the subject forest proposal. The point-wise reply to the observations is hereby submitted as under.

Sl. No.	Observations of Nodal Office	Compliance
1.	All the documents are required to be duly authenticated by DFO concerned and same shall be uploaded on the desired column/Part-I/Part-II of PARIVESH portal.	All documents duly authenticated by DFO Hamirpur for Part I. Part II pertains to Hamirpur Forest Division
2.	It has been observed from KML file that the proposed site is hilly and undulating area and excavation of soil at slope may cause soil erosion. The State Govt. may provide details regarding the mitigation measures to be adopted to arrest the accelerated soil erosion/land slide during and/or after execution of the project.	Since the Project Stretch does not involve significant cutting or filling, slope protections measures like breast walls, retaining walls, geogrid/polymeric material in gabion facing, Reinforced soil slope, high resistance rock fall netting with soil nailing anchors and bolts as

प्रधानकार्यालय: जी-5 एवं 6, सेक्टर-10 द्वारका, नई दिल्ली-110075

Head Office: G-5&6, Sector-10, Dwarka, New Delhi - 110075



1/6

	Therefore, State Govt. may submit the Soil Moisture Conservation Plan along-with detail cost of its implementation as per the recent directions of MoEF& CC vide letter dated 07.06.2022.	surficial protection etc. have been proposed as mitigation measures to arrest the accelerated soil erosion/land slide during and/or after execution of the project. The design cross-sections detailing slope protection measures is enclosed herewith as Enclosure 1. An Undertaking for submission of Soil Moisture Conservation Plan (SMC) along with detailed cost of its implementation as per MoEF&CC directions dated 07.06 2022 and 16.01.2023 is enclosed herewith as Enclosure 2.
3.	An Undertaking submitted for non-availability of non-forest Land, Additional NPV, NPV, CA have mentioned the incorrect proposed area figure. State Govt. may review and rectify the same and revised undertaking may be uploaded on the PARIVESH portal.	All undertakings with correct diversion area of 12.8537 ha were already uploaded in the portal with the following reference as mentioned under. (i) Undertaking for NPV- In Additional Information at Sr. No. 20 of Part I (also enclosed herewith again as Enclosure 3) (ii) Undertaking for Additional NPV- In Additional Information at Sr. No. 21 of Part I (also enclosed herewith again as Enclosure 4) (iii) Undertaking for CA - In Additional Information at Sr. No. 19 of Part I (also enclosed herewith again as Enclosure 5) (iv) Undertaking for non-availability of non-forest land along with Certificate obtained from DC, Hamirpur was already uploaded in Part II in Additional Information Details at Sr. No. 7, page no. 131-135 of PDF document. (also enclosed herewith again as Enclosure 6)
4.	Document submitted for length and width mentioning the width of road is 30 m (107 m width for wayside amenities has been included for 135 m length stretch). Therefore, it may be clarified with supporting documents whether this desired width is as per norms/guidelines or not.	According to IRC:SP:73:2018 -Manual of Specifications and Standards for Two Laning of Highways with Paved Shoulder Clause 2.3 "Two laning shall be accommodated within the existing ROW to the extent possible. However, additional land, if required for accommodating the two laning cross sections, improvement of

9

		geometrics, realignment, junctions, bypasses etc., ROW of 30 m shall be acquired by the Authority. For bypasses, Right of Way shall be 45-60 m depending upon the provision of the carriageway." Moreover, as per para 12.10.1 of ibid manual, approximately 2 Hectares of land is required for Rest Area/way-side Amenities. (IRC reference attached as Enclosure 7).
5.	Document submitted for length and width mentioning the wayside amenities, however detailed sub-components/structures in the same have not mentioned. Therefore, detailed Layout Plan with detailed structure/sub-components of the wayside amenities may also be a submitted/uploaded on PARIVESH portal. Also, justification for the wayside amenities and given width for the same (i.e. 107 m) may be provided.	Component-wise length and width of forest and non-forest area is enclosed as Enclosure 8. A detailed layout plan showing the proposed structures was already provided and uploaded in Part II in Additional Information Details at Sr. No. 7, Checklist No. 6 at page no. 67-86 of PDF document. (also enclosed herewith again as Enclosure 9). Layout Plan & Design of Rest Area/Way-side Amenities will be finalized separately. However, Justification of PRoW & Rest Area/Way-side Amenities already replied to Point 4 above.
6.	In part-II, para-8 (i), Details of wildlife present is mentioned as viz., Leopard, Sambhar, Wild Boar etc. The DA passes through forest area and there must be the possibility of other important flora and fauna. In view of the above, same may be reviewed along with protection measures and Wild Life Management Plan along with detailed cost of its implementation as MoEF&CC directions dated 07.06 2022 may be provided, if required.	Pertains to Hamirpur Forest Division. However, an undertaking for submission of Wildlife Management Plan along with detailed cost of its implementation as per MoEF&CC directions dated 07.06 2022 and 16.01.2023 is attached as Enclosure 10.
7.	State Govt. may provide the Tatima (Jamabandi) of the proposed DA area duly authenticated by competent authority.	The Jamabandi of the proposed diversion area duly authenticated by the concerned Tehsildar is enclosed as Enclosure 11 .
8.	State Govt. may provide the exact aerial distance certificate from nearest PAs and its ESZ from the proposed project site. Same may be uploaded on	The aerial distance certificate from the Pong Dam Wildlife Sanctuary and its ESZ obtained from DFO (WL) Hamirpur was already provided

4

	the PARIVESH portal.	and uploaded against Additional Information Details at Sr. No.3 of Part I. However, a copy of the same is again provided as Enclosure 12 for your ready reference.
9.	State Govt. may provide the chainage-wise dimensions (Length and Width) of forest area along with Khasra no, details may uploaded on the PARIVESH portal duly authenticated by DFO concerned.	The Chainage-wise length and width of forest area along with khasra no. duly authenticated by the DFO is uploaded and enclosed as Enclosure 13 .
10.	Joint inspection report needs to be submitted/uploaded on the PARIVESH portal.	The joint inspection report is uploaded and enclosed as Enclosure 14 .
11.	Layout Plan/Line plan showing all the components {(Forest land/Non-forest land/Existing RoW/PROW (Carriageway, Paved shoulder, earth Filling, drain)) with distinct colours duly authenticated by the concerned DFO is required to be submitted and the same shall be uploaded on the PARIVESH portal as well.	Needful has been done and uploaded as Enclosure 15 .
12.	Recently, Hon'ble High Court of Himachal Pradesh has issued directions on dated 13.01.2023 CWPII NO 13/2021 title as Kusum Bali Vs States of HP and others which states that "We direct that there shall be no cutting of hills in the entire State of Himachal Pradesh, unless permission is obtained from the Director, who shall call for a report and "No Objection Certificate" from the Pollution Control Board, before granting such permission". Therefore, NOC is required to be submitted as per the directions of Hon'ble High Court.	An undertaking by the User Agency in this regard is submitted to obtain the said NOC before Stage-II approval of the project as Enclosure 16 .
13.	State Govt. may submit the plantation model mentioning the site specific plant species, plant species which have capacity of the absorptions of CO2 and other pollutants to be planted along the RoW as per guidelines of MoEF& CC vide letter no.FC-11/39/2020-FC dated 08.09.2021.	Plantation Plan is enclosed as Enclosure 17 .

4


14.	Undertaking regarding the land proposed by the User Agency is unavoidable and barest minimum for the proposed proposal is required to be submitted.	The same was already uploaded in Part II- Additional Information Details, Sr. No. 7 at page no. 139 of PDF document. (also enclosed herewith again as Enclosure 18).
15.	The detailed kilometer-wise proposed Row (PRoW) and Existing RoW (ERoW) along with the chainage wise area and Khasra number details falling in forest land may be provided.	Chainage-wise details of Proposed Right of Way (PRoW) and Existing Right of Way (ERoW) is provided in Enclosure 19 .
16.	It may be clarified that whether ERoW has been included in the calculation of total diversion in the present proposal. Also, it may be clarified whether approval under FCA has been obtained for the ERoW? If yes, details of the same may be provided	It is submitted that the current proposal is a bypass to the existing road. However, the total PRoW including the ERoW of crossroads has been included in the calculation of total diversion area in the present proposal.
17.	Large numbers of trees and sapling (Total 4905) including ecologically and economically important species of (DalbergiaSisoo, Acacia catechu) are proposed for felling. Therefore, possibility of reducing the numbers of trees to be affected may be explored or rationalisation to be done in the layout of the proposal to reduce green felling especially of Khair and Shisham. Further, separate list of trees which are required to be felled and retained (not to be felled) may be provided.	The various possibilities have been explored of saving the trees proposed to be felled as mentioned below. a.Bridges and VOP – The locations where structures like major bridges, minor bridges and VOP are proposed, no trees will be felled. Hence, in the length of 231 m where these structures are proposed, trees will be saved. b.Between Formation width and PROW - It will be ensured that trees directly impinging upon the construction activity will only be felled. The trees standing on the space between the formation width and proposed right of way will be tried to be saved to the best possible extent especially the trees of ecological importance like Dalbergiasisoo, Acacia catechu etc.
18.	In part-II, para-4(ii) scientific name, of some species is mentioned as "others". State Govt. may review and rectify the same with proper scientific name.	Pertains to Hamirpur Forest Division.
19.	Following clarification/justification for CA area may be provided:	Pertains to Hamirpur Forest Division.

	i. CA scheme has been provided with 10-years maintenance; however comprehensive CA scheme is required to be submitted/uploaded as per para-2.8 (ii) of the FCA guidelines 1980. ii. As per the KML file of CA area, some part of the KML polygon (P27 BASARAL C2D, P 48 BAJURI) is crossing/passing the existing road. Therefore, State may provide the necessary comments in this regard. iii. The KML polygon of the CA area is not matching with the polygon marked on DGPS and SOI toposheet. State Govt. may review and rectify the same also mentioned the name of proposed CA land (RF/PF) on the DGPS and SOI toposheet.	
20.	The status of proposed Compensatory Afforestation (CA) along with the documentary proof may be provided, whether it is Govt. waste land declared as PF under HP Govt. notification, 1952 or it is notified as UPF/DPF under IFA, 1927 and the under the ownership/control of HP Forest department or not.	Pertains to Hamirpur Forest Division.
21.	As the DA area passes through the hilly/undulating forest areas, there must be natural streams/nallah/springs/waterfall etc on which local peoples depend for their day-to-day life sustenance. Therefore, concerned Conservator of Forest may provide the comment regarding the adverse impacts on such natural water sources and mitigation measures for the same.	Practice like filling of existing drainage courses will be strictly avoided. However, a detailed drainage survey and hydrological investigations have been carried out and accordingly capacity of existing drainage works & cross drainage (CD) structures have been duly augmented, wherever necessary, to accommodate high discharges. The mitigation measures to minimise the impact on the water resources due to the project is provided in Enclosure 20.

It is therefore requested to kindly accord Stage-I approval at the earliest for timely implementation of the subject project.


Encl: As above

With Regards,

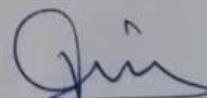


(V.S. MEENA)
PROJECT DIRECTOR

Construction of New 2 Lane with Paved Shoulder of Hamirpur Bypass of NH-103 & NH-3
(Design Chainage Km121+175 to Km.138+295, Design Length-17.120 Km)
in the State of Himachal Pradesh under NH (O) on HAM

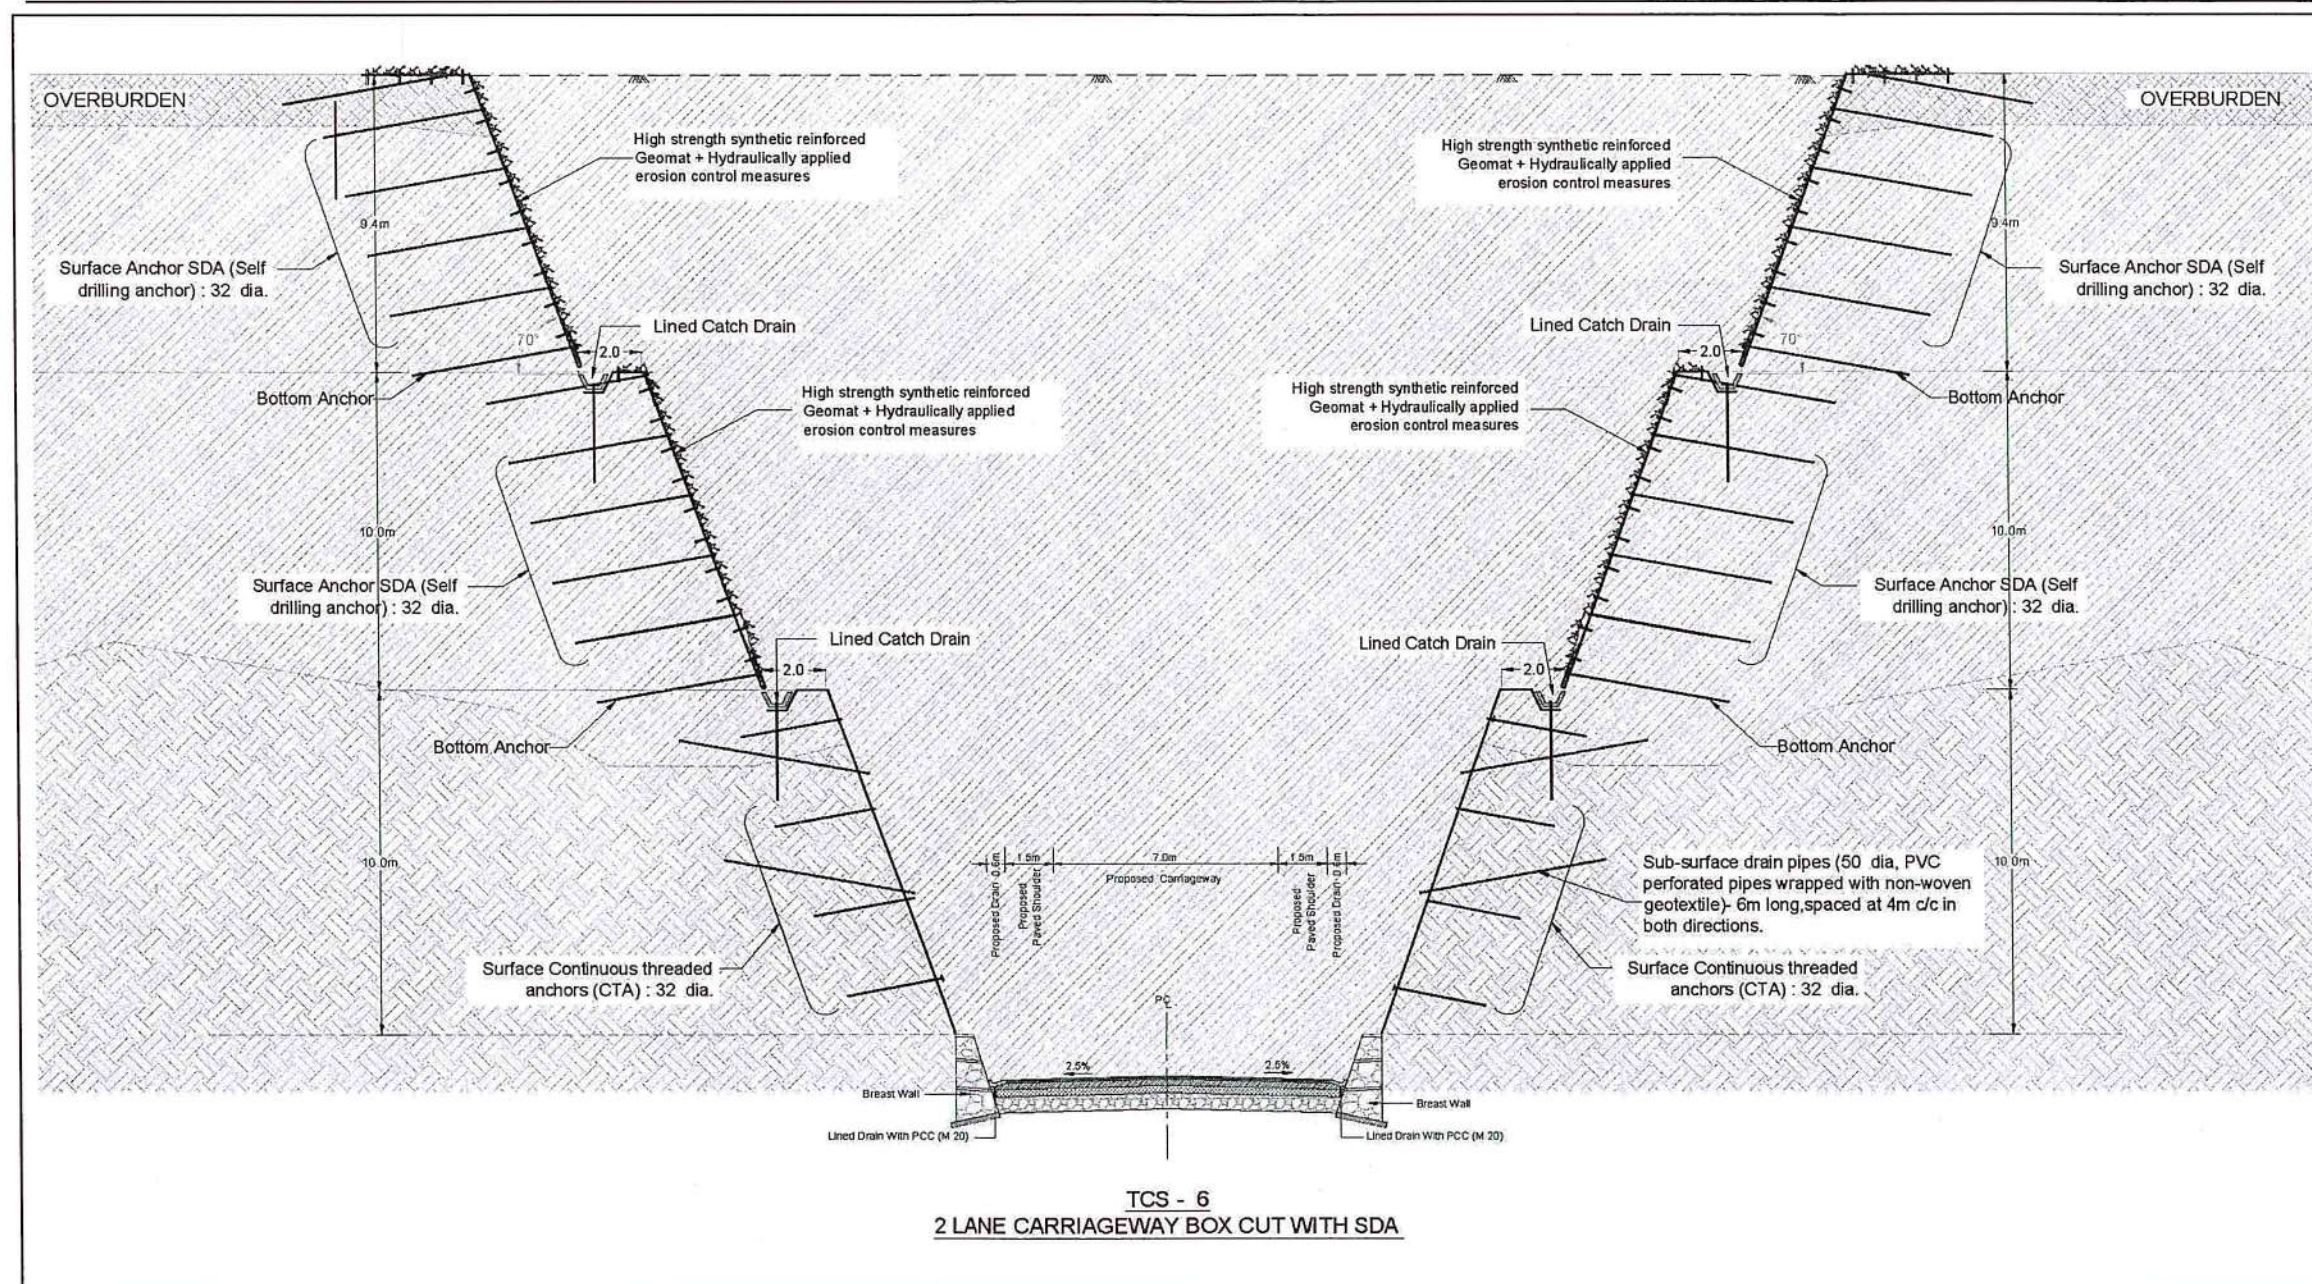


Project Director
NHAI PIU HAMIRPUR


Construction of New 2 Lane with Paved Shoulder of Hamirpur Bypass of NH-103 & NH-3
(Design Chainage Km121+175 to Km.138+295, Design Length-17.120 Km)
in the State of Himachal Pradesh under NH (O) on HAM

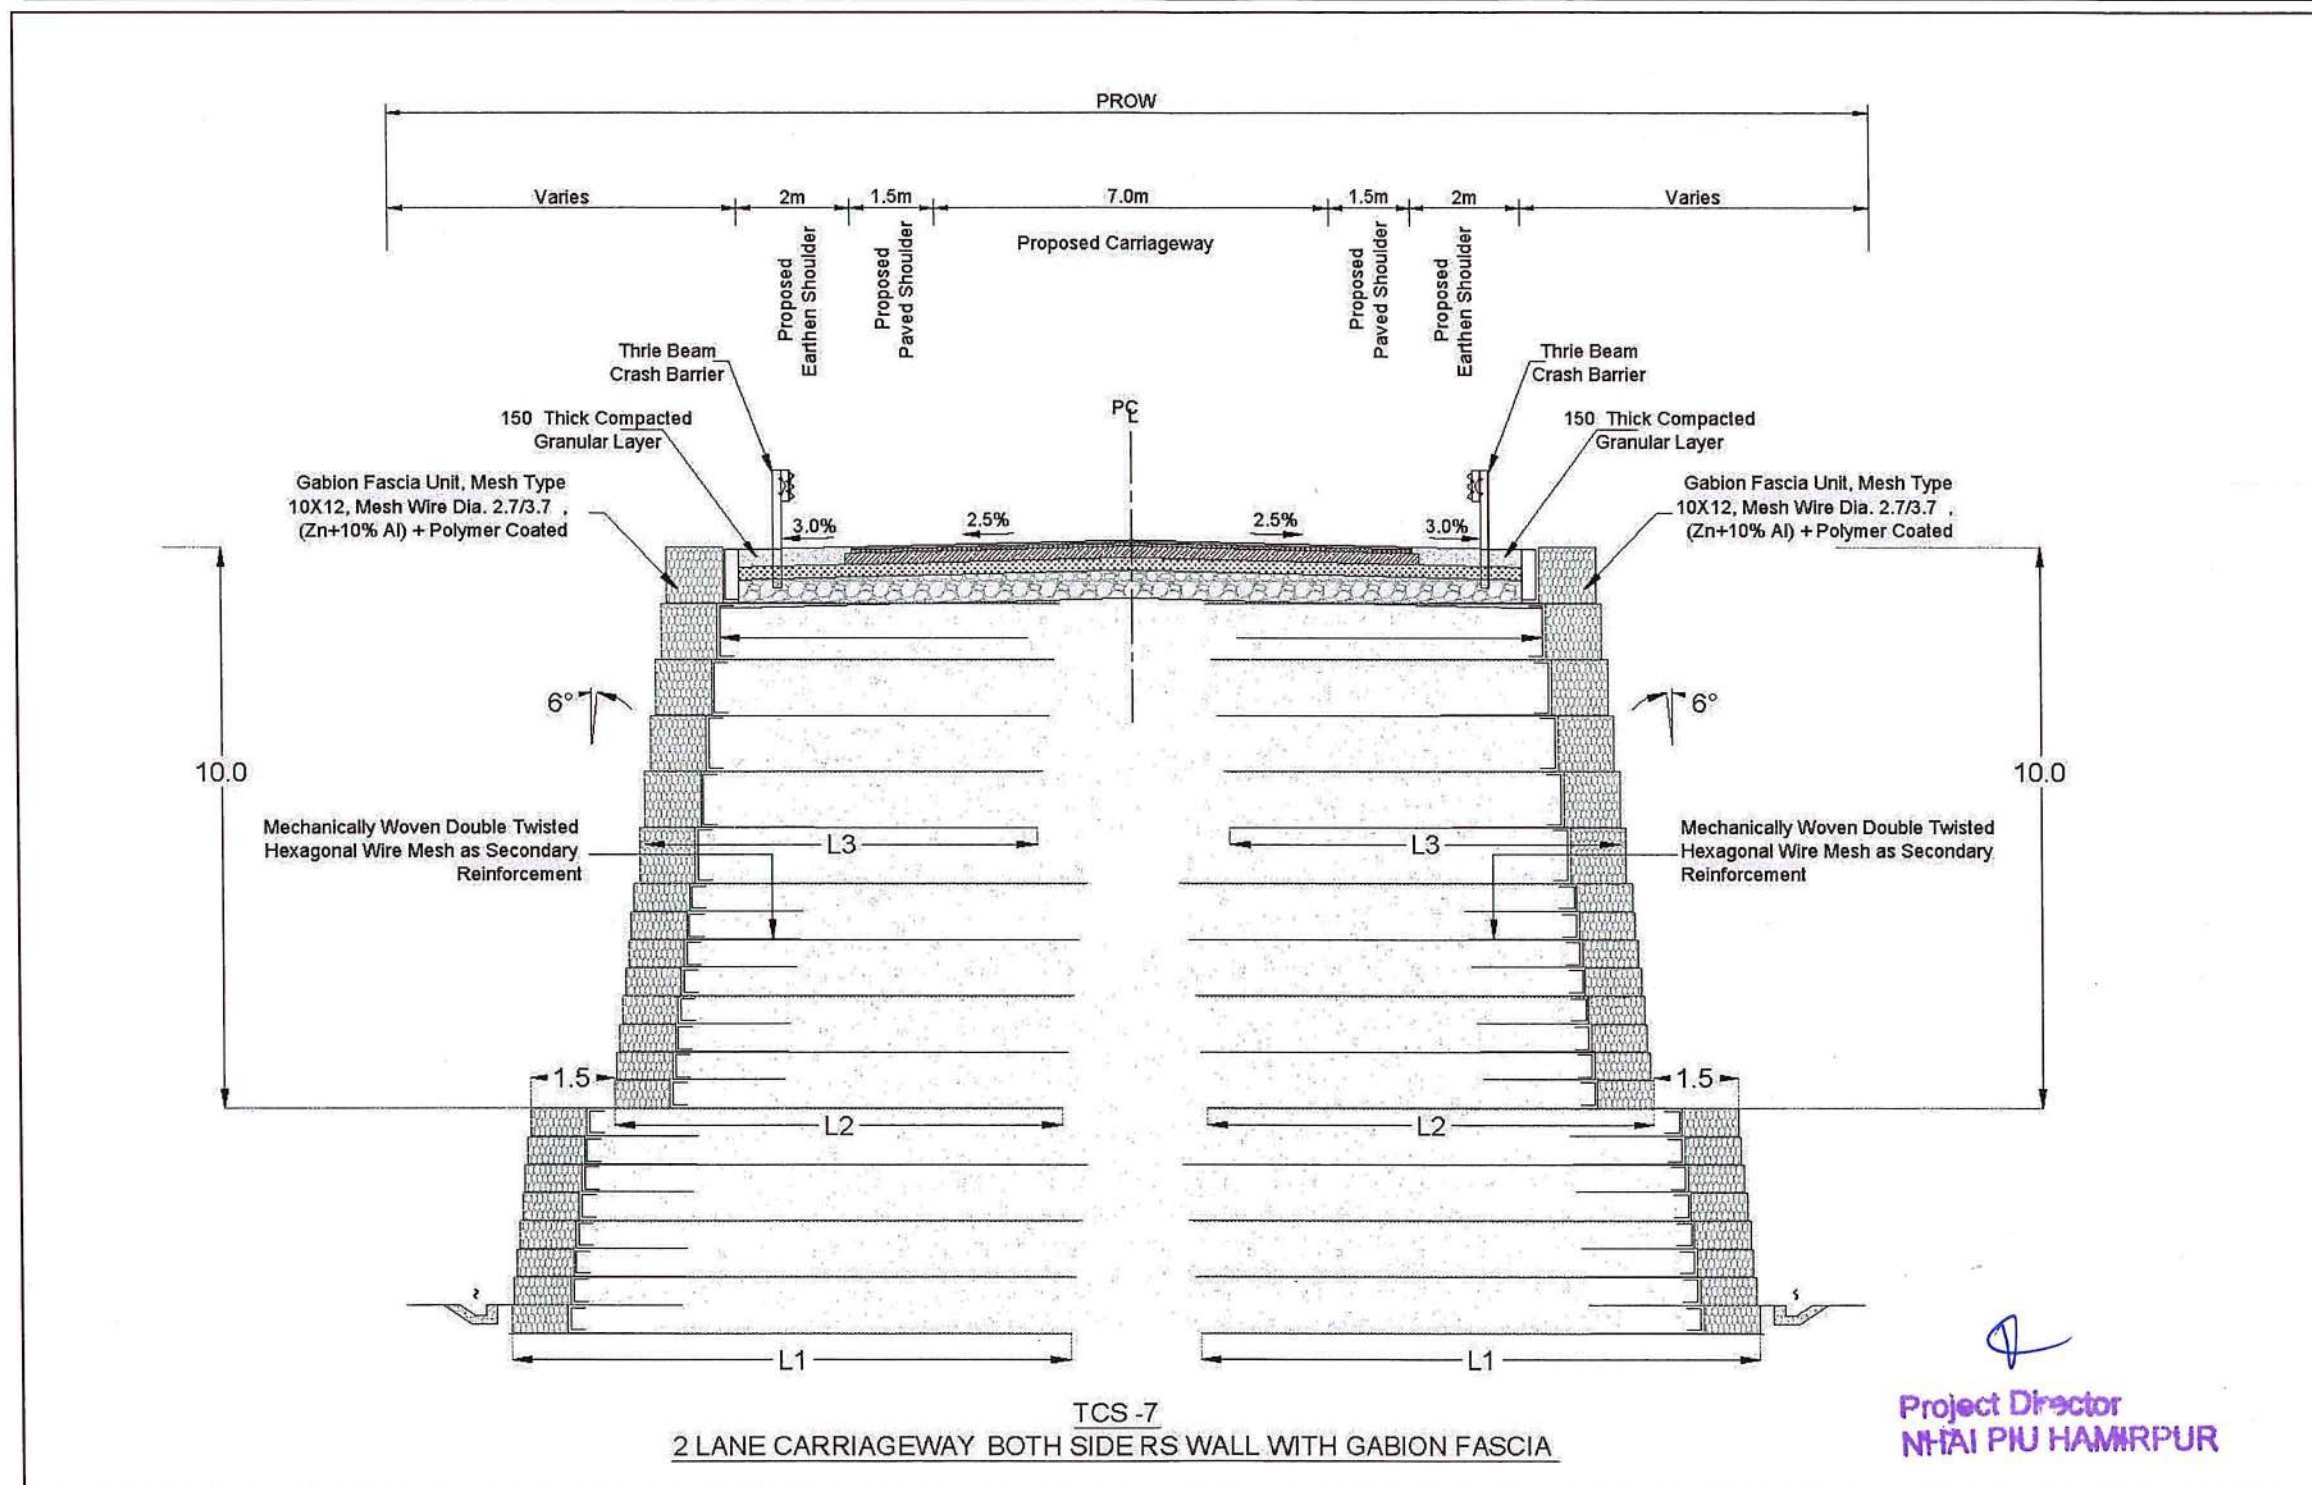


Construction of New 2 Lane with Paved Shoulder of Hamirpur Bypass of NH-103 & NH-3
(Design Chainage Km121+175 to Km.138+295, Design Length-17.120 Km)
in the State of Himachal Pradesh under NH (O) on HAM

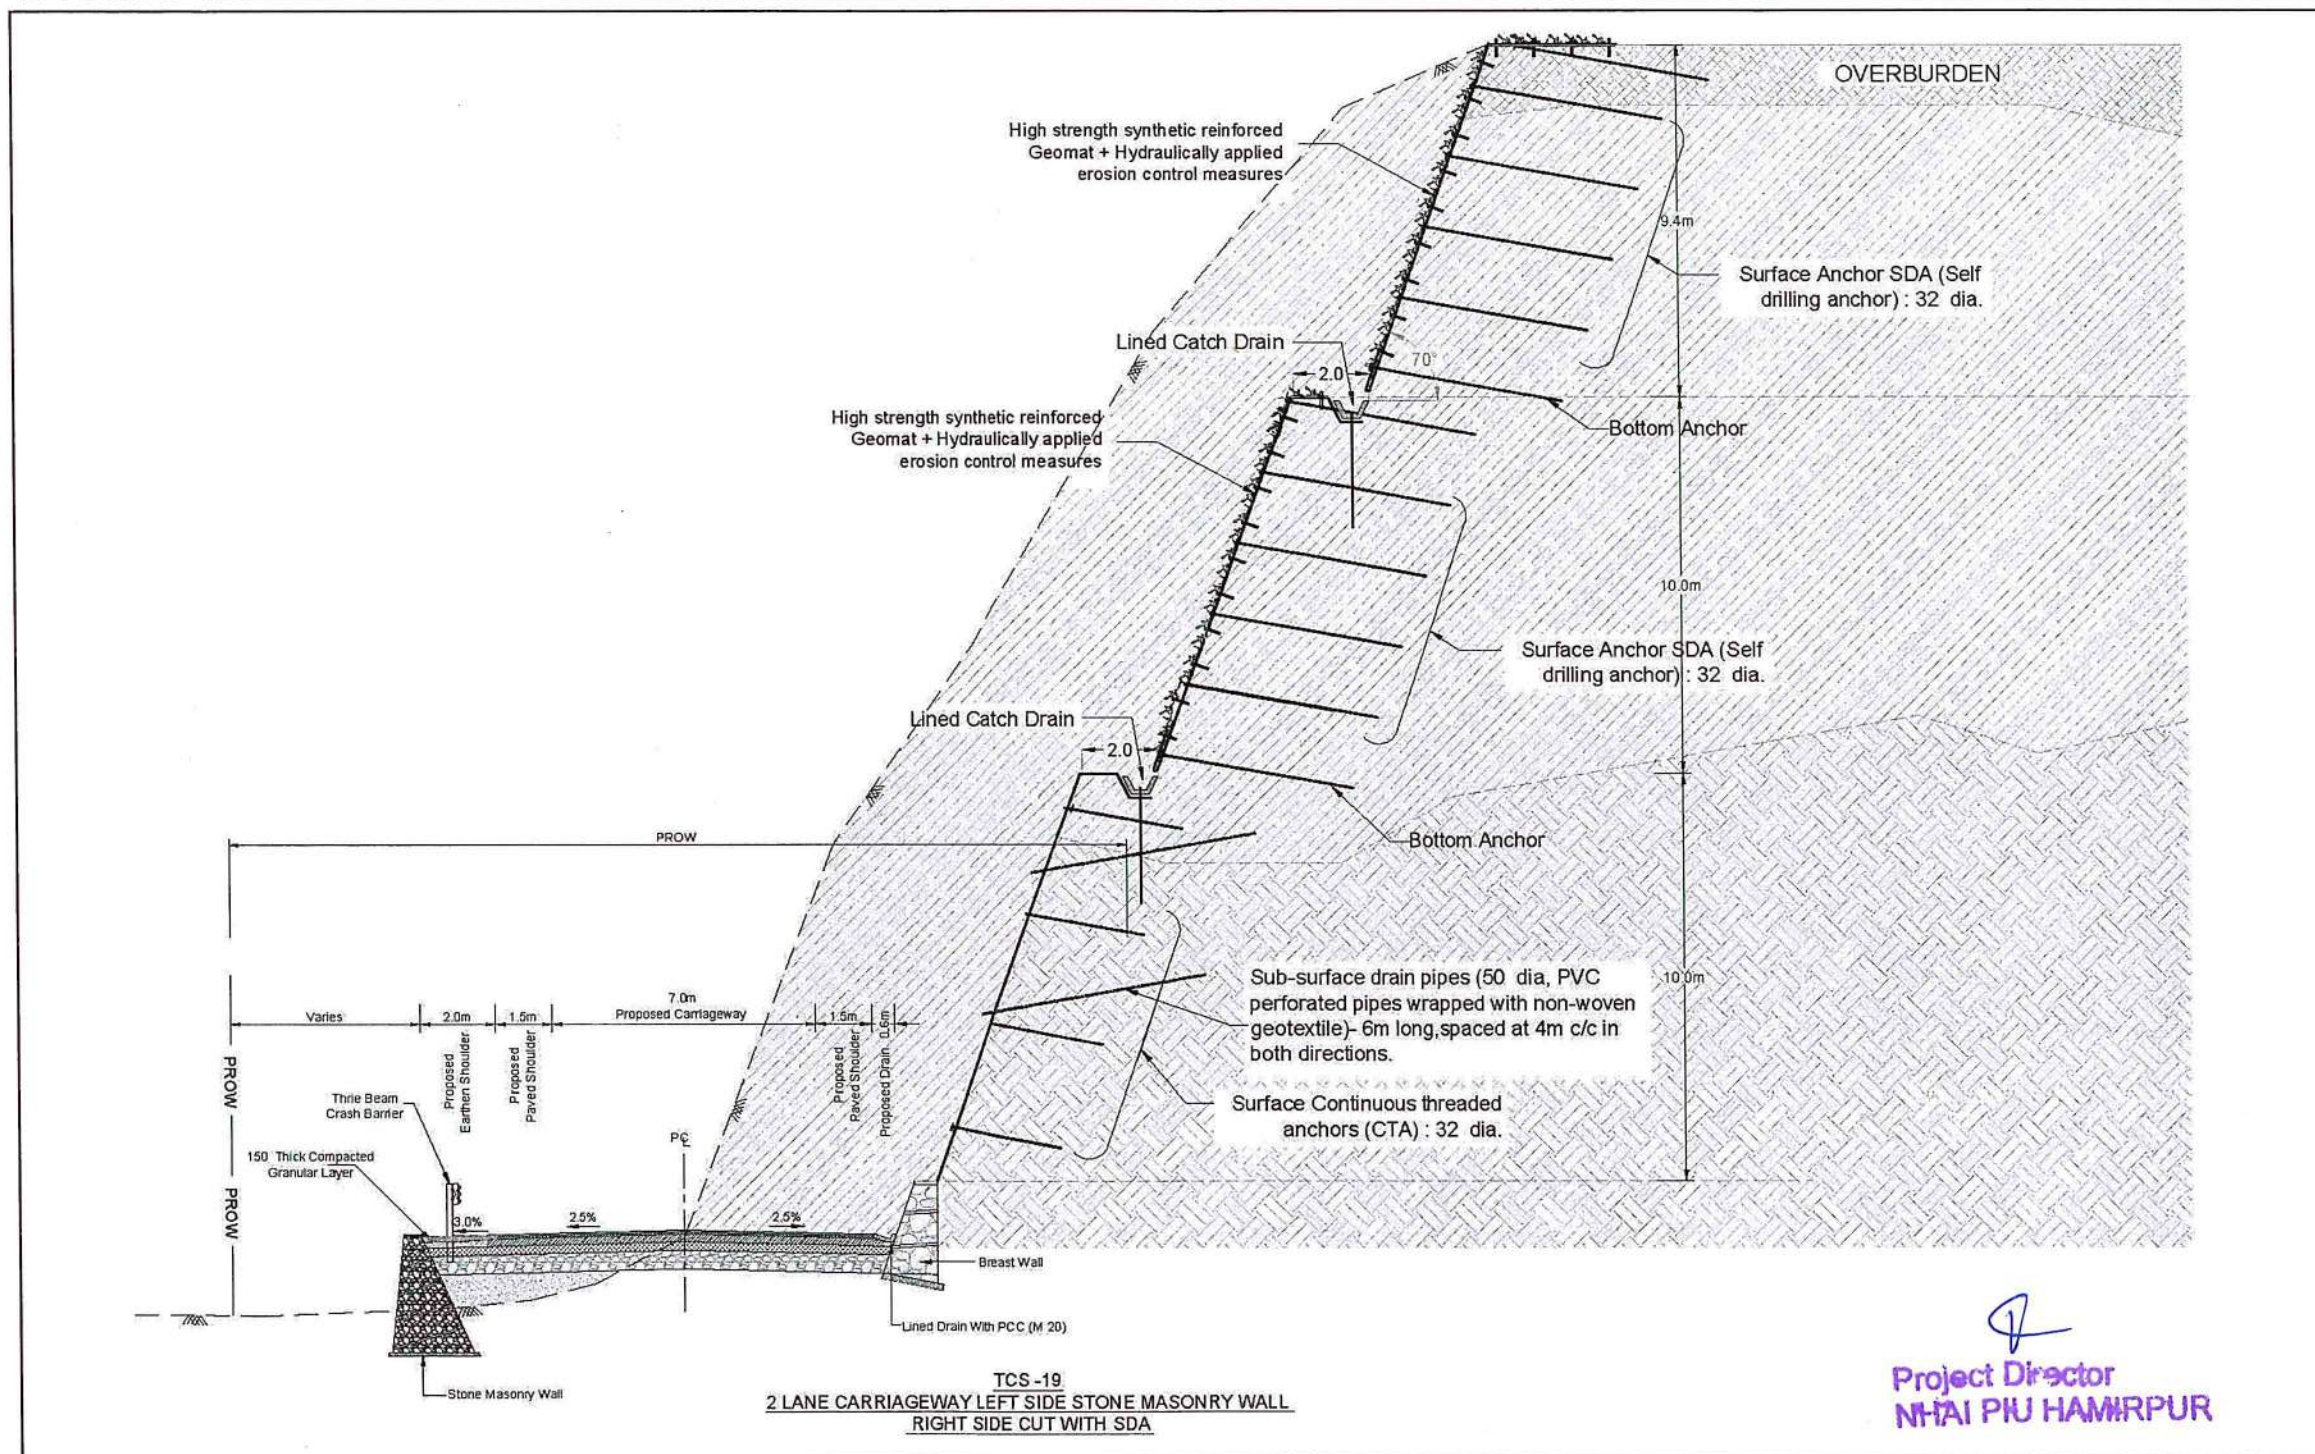


Construction of New 2 Lane with Paved Shoulder of Hamirpur Bypass of NH-103 & NH-3
(Design Chainage Km121+175 to Km.138+295, Design Length-17.120 Km)
in the State of Himachal Pradesh under NH (O) on HAM

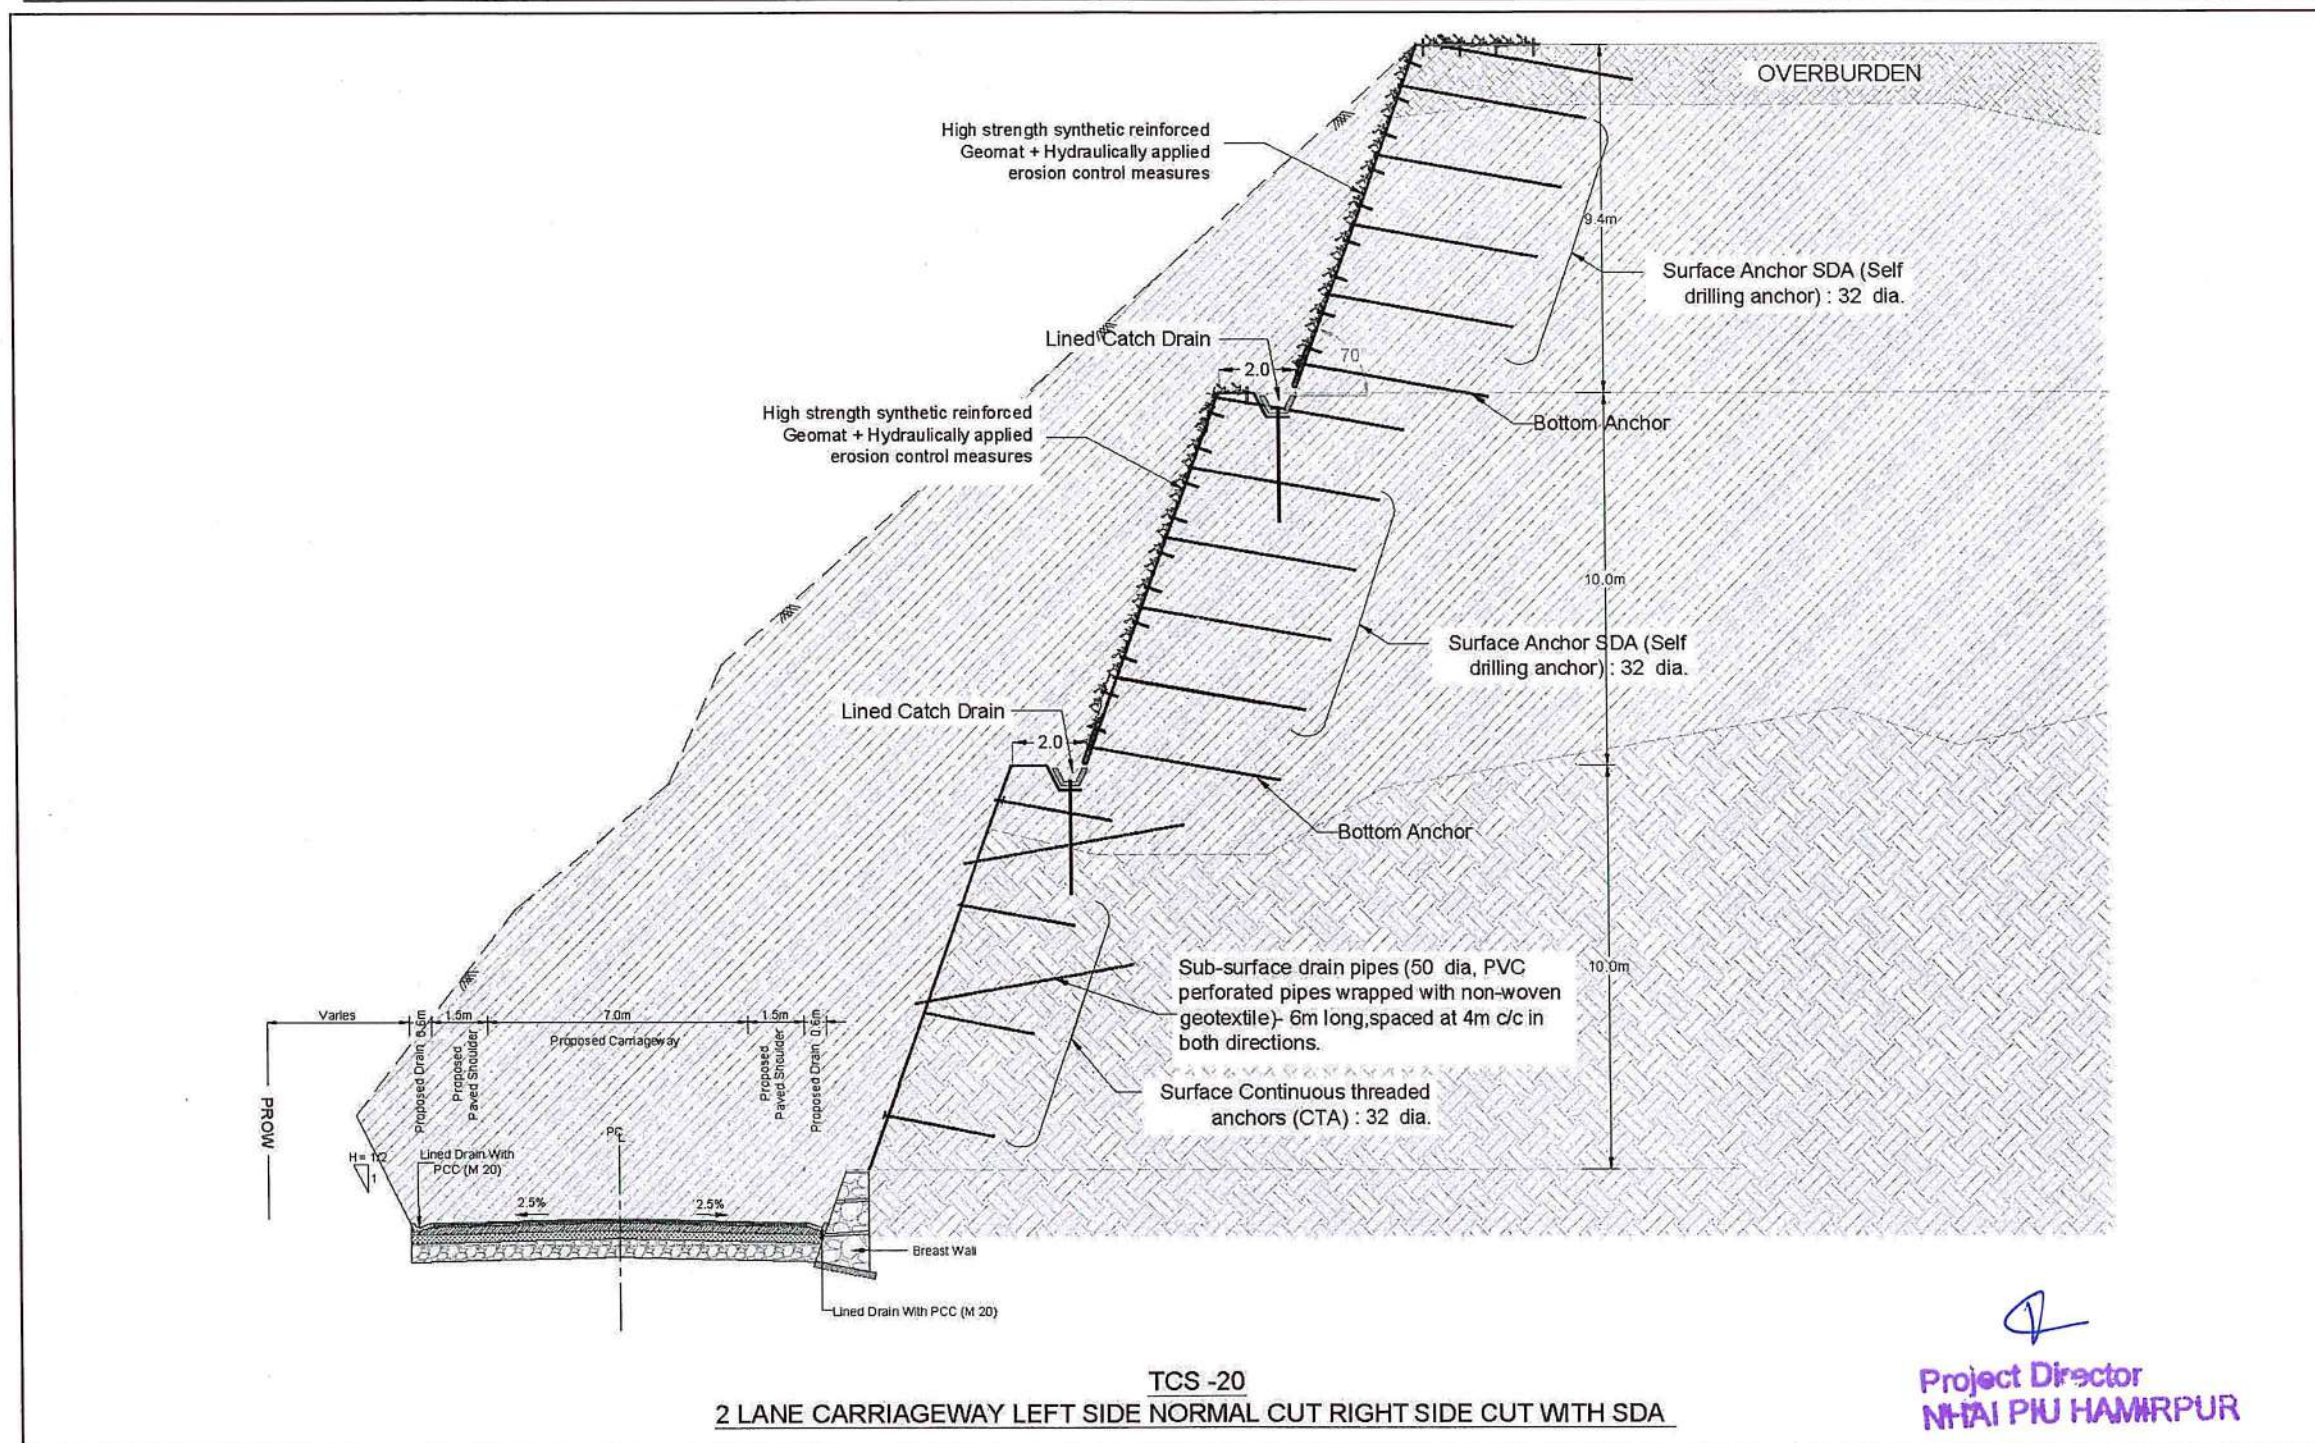


Construction of New 2 Lane with Paved Shoulder of Hamirpur Bypass of NH-103 & NH-3
(Design Chainage Km.121+175 to Km.138+295, Design Length-17.120 Km)
in the State of Himachal Pradesh under NH (O) on HAM

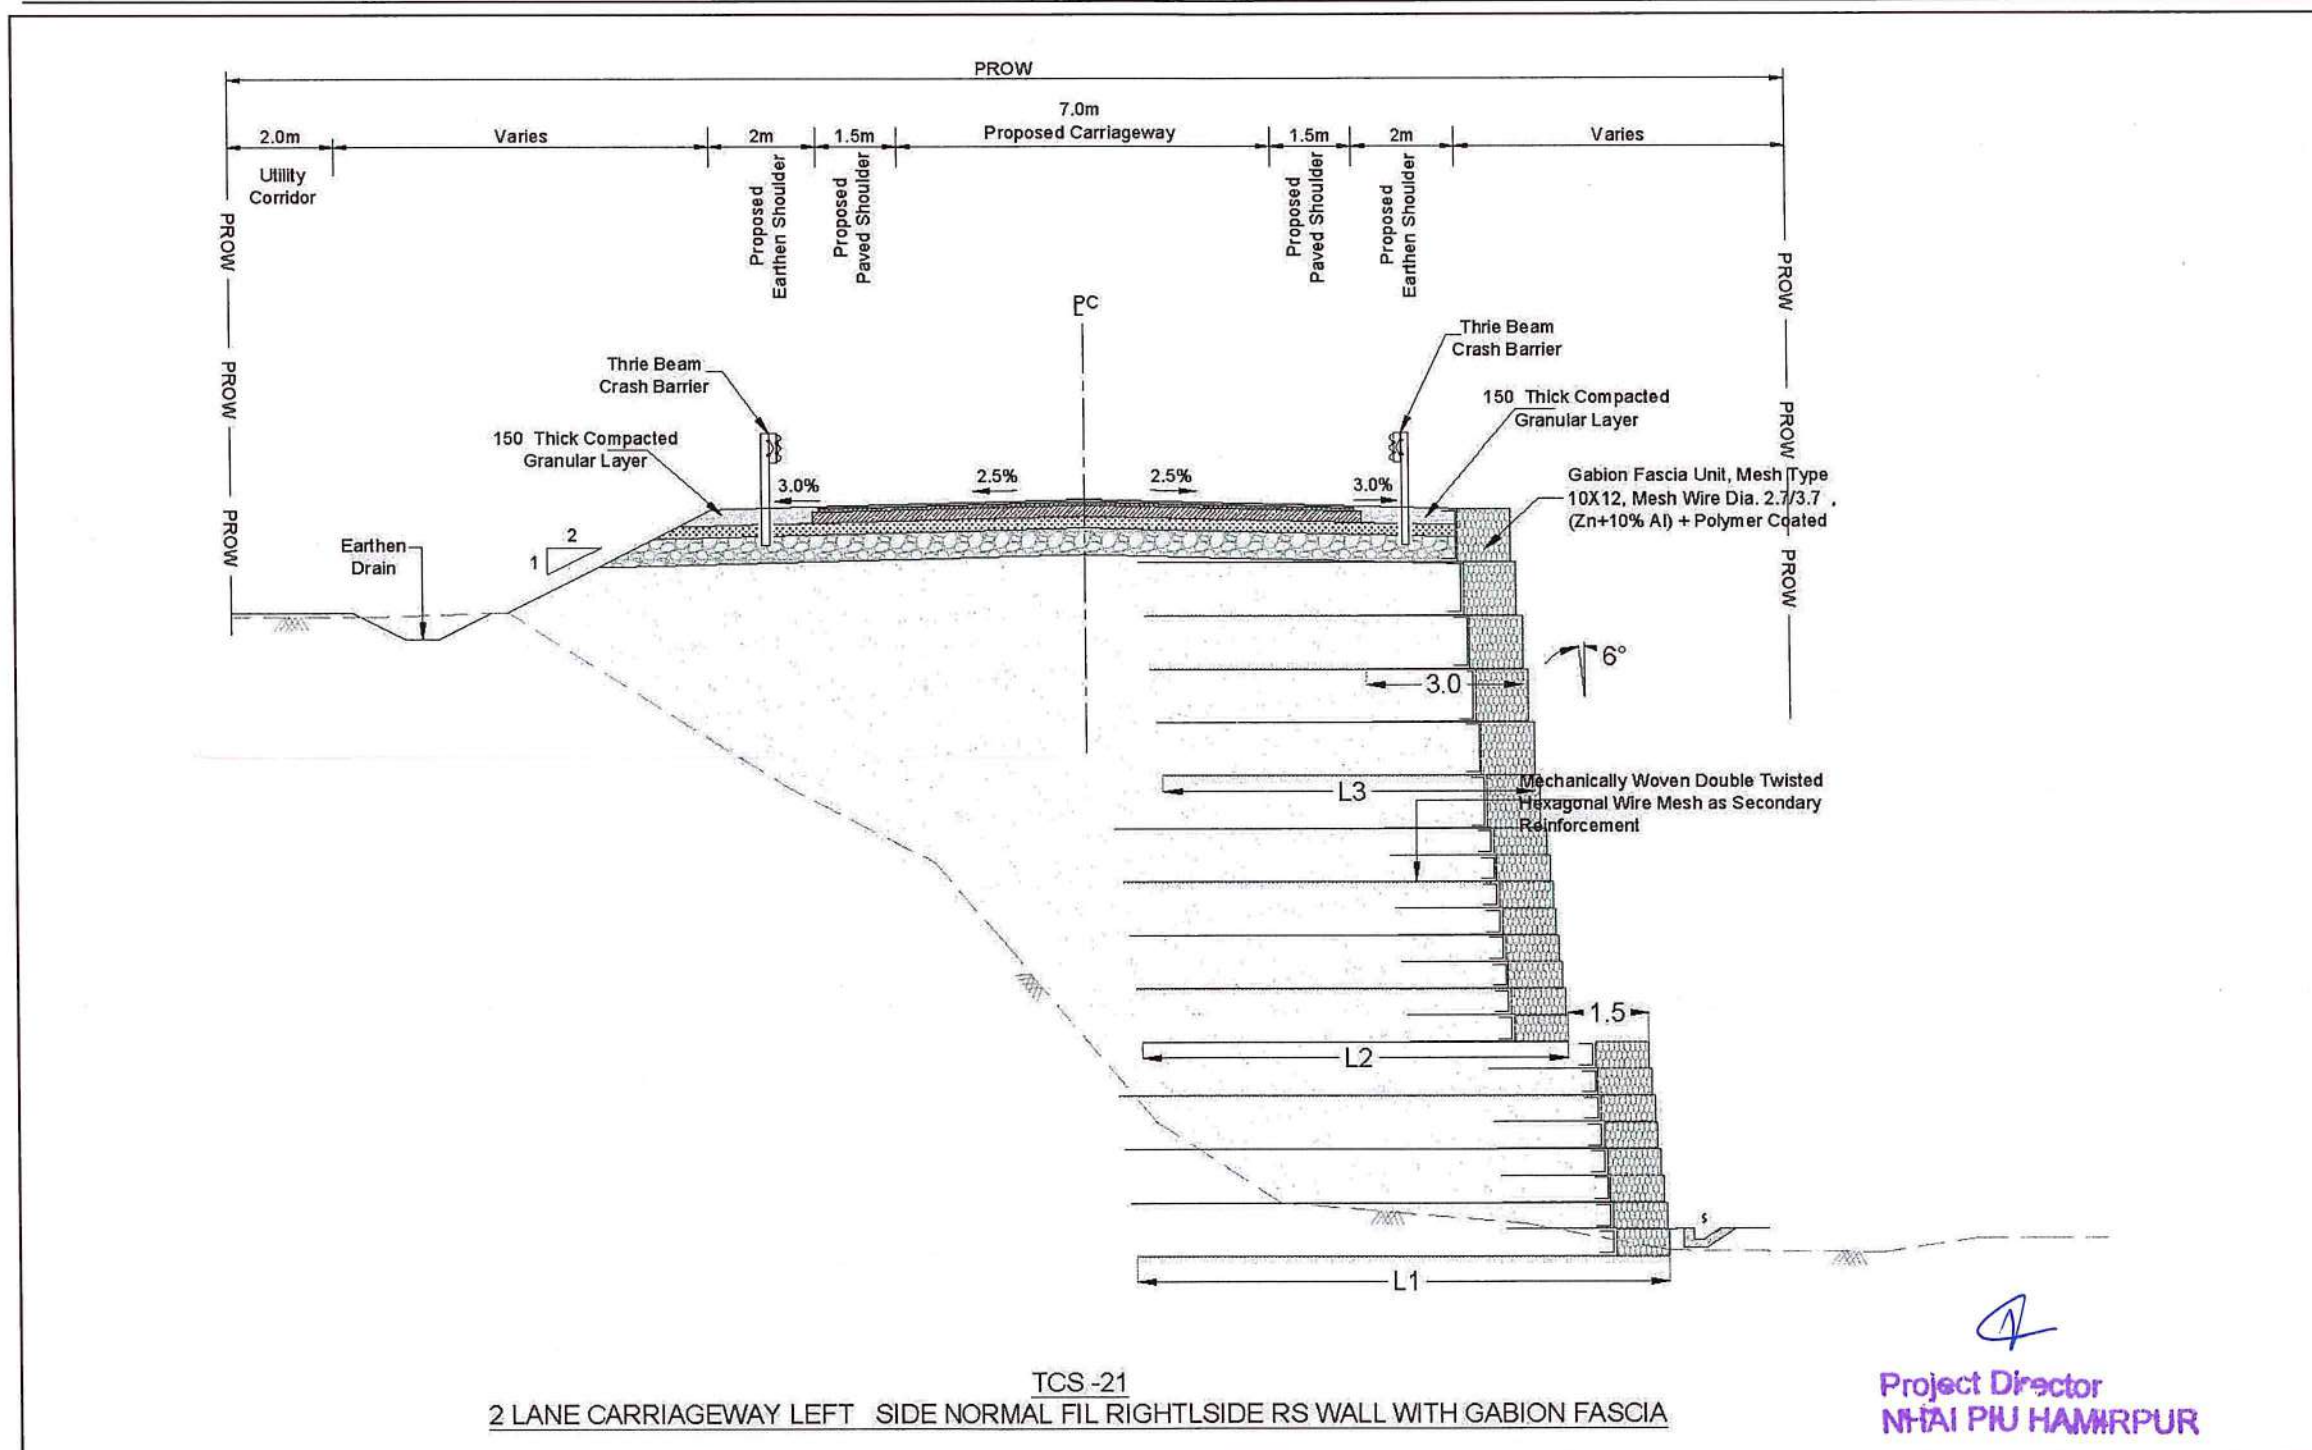

Construction of New 2 Lane with Paved Shoulder of Hamirpur Bypass of NH-103 & NH-3
(Design Chainage Km121+175 to Km.138+295, Design Length-17.120 Km)
in the State of Himachal Pradesh under NH (O) on HAM

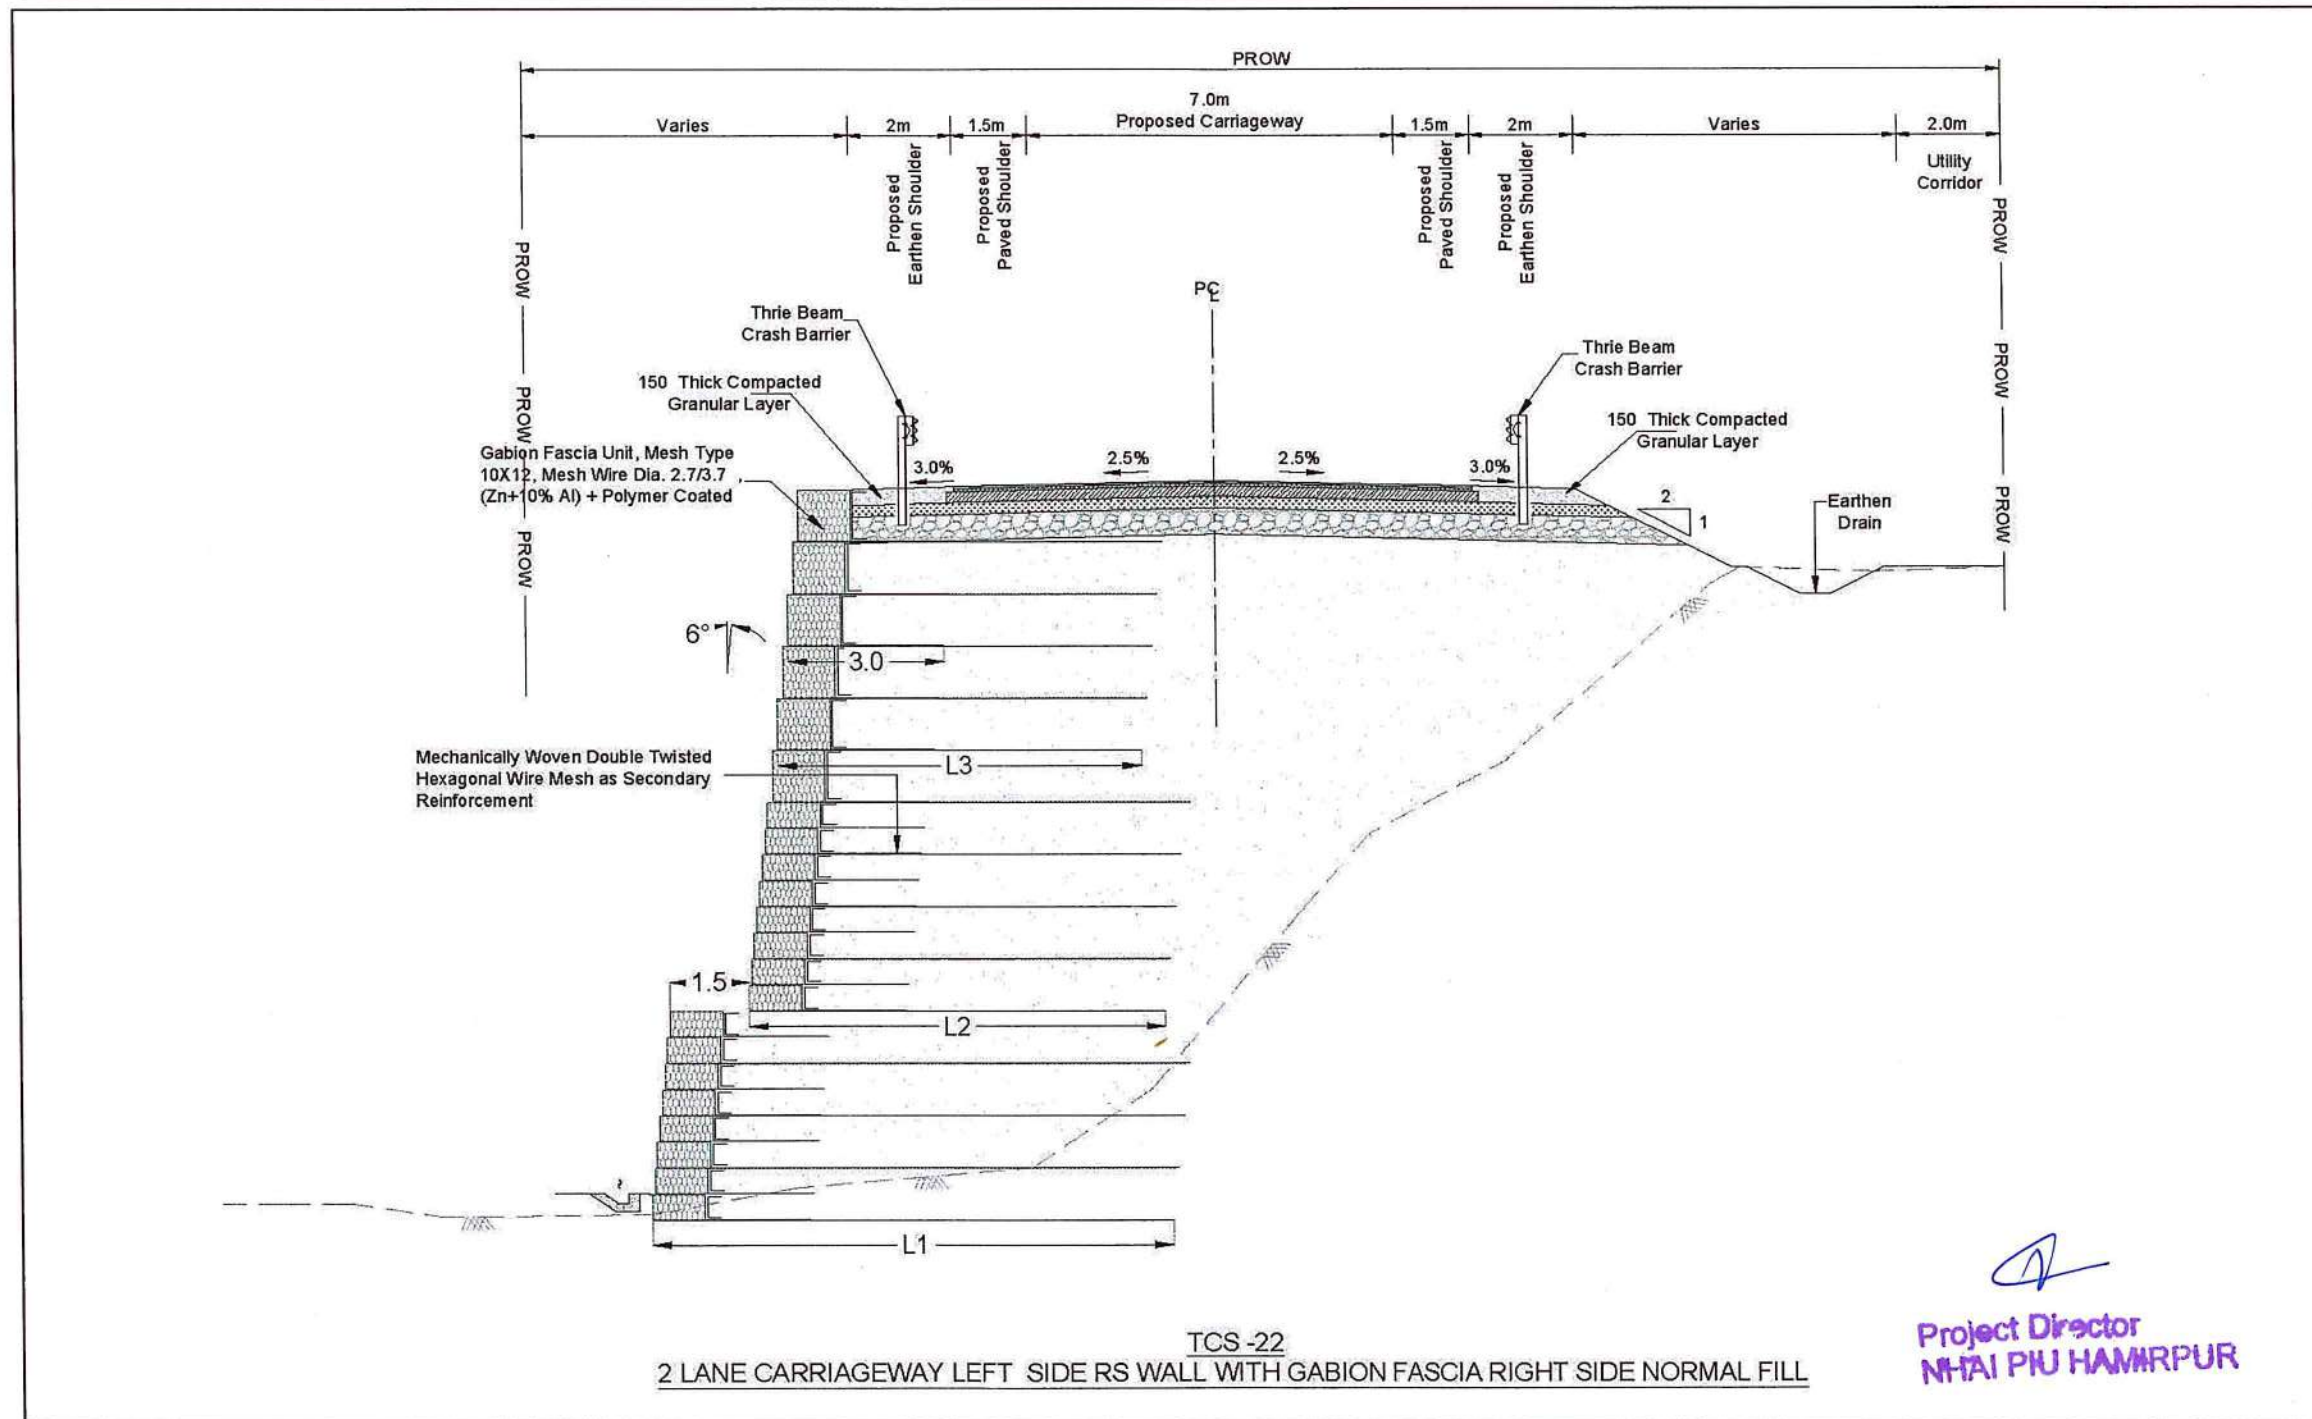

Construction of New 2 Lane with Paved Shoulder of Hamirpur Bypass of NH-103 & NH-3
(Design Chainage Km121+175 to Km.138+295, Design Length-17.120 Km)
in the State of Himachal Pradesh under NH (O) on HAM

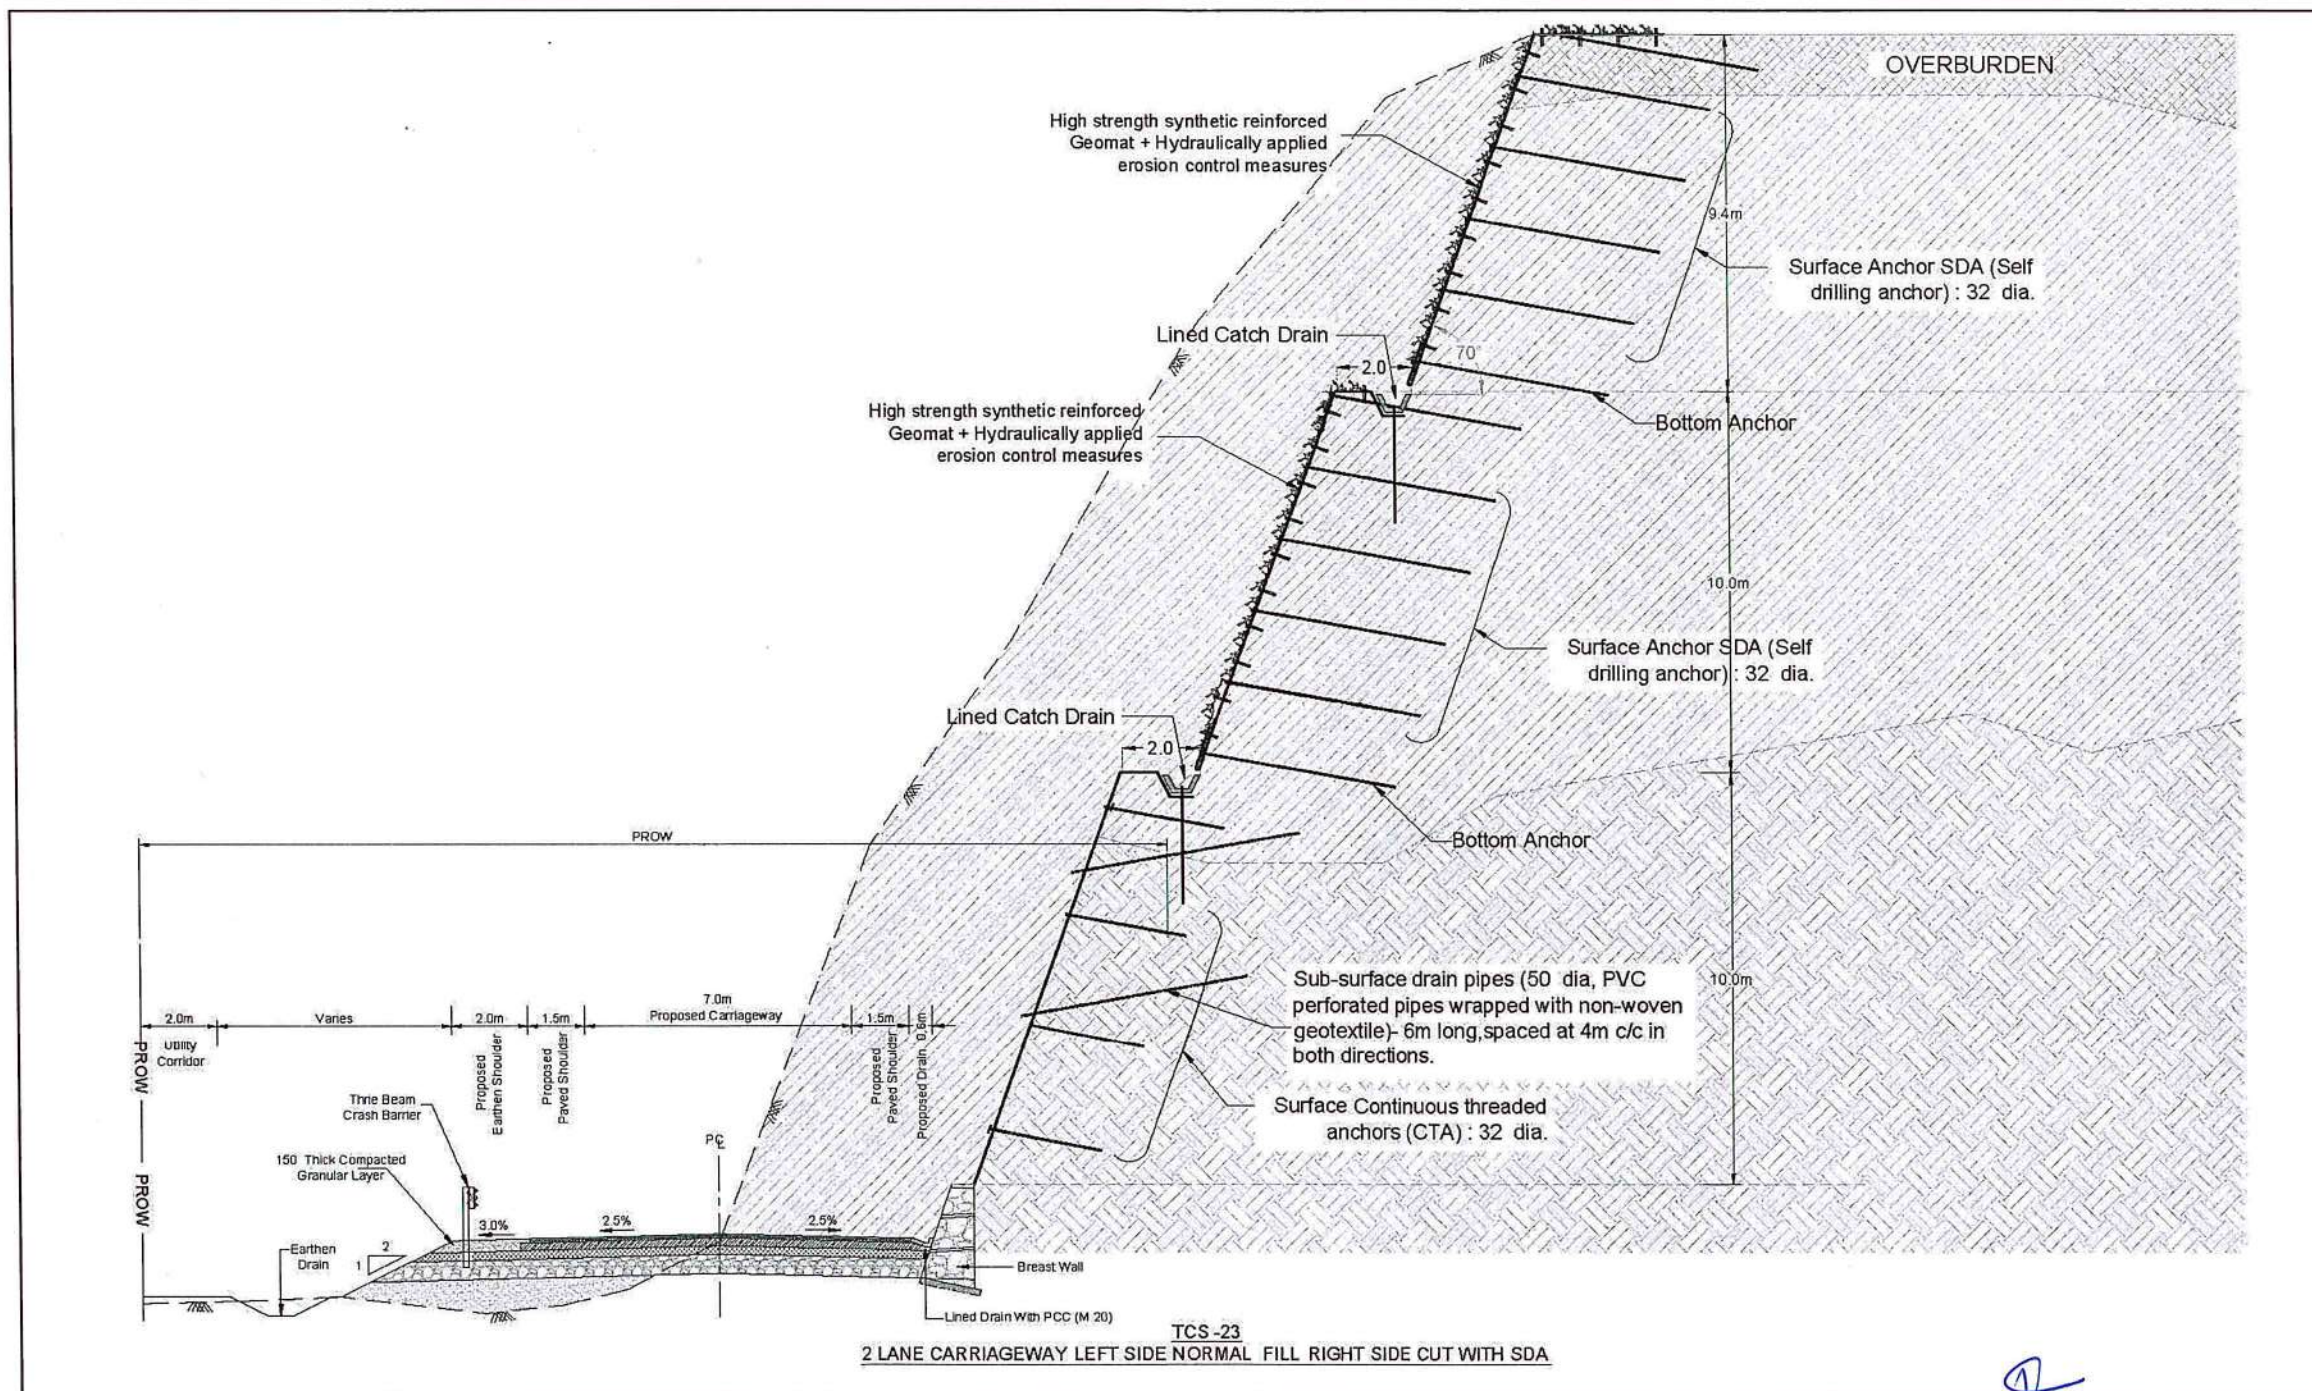

Project Director
NHAI PIU HAMIRPUR

OVERBURDEN

High strength synthetic reinforced Geomat + Hydraulically applied erosion control measures

9.4m

Surface Anchor SDA (Self drilling anchor) : 32 dia.

70°

2.0

Lined Catch Drain

High strength synthetic reinforced Geomat + Hydraulically applied erosion control measures

Bottom Anchor

10.0m

Surface Anchor SDA (Self drilling anchor) : 32 dia.

2.0

Lined Catch Drain

Bottom Anchor

10.0m

Surface Continuous threaded anchors (CTA) : 32 dia.

Proposed Drain 0.6m

1.5m

7.0m

Proposed Carriageway

1.5m

Proposed Paved Shoulder

Proposed Drain 0.6m

H=1/2 V=1

Breast Wall

Lined Drain With PCC (M 20)

2.5%

2.5%

PC

Breast Wall


Lined Drain With PCC (M 20)

TCS - 24

2 LANE CARRIAGEWAY LEFT SIDE CUT WITH SDARIGHT SIDE BREAST WALL


National Highways Authority of India
B - 52

Construction of New 2 Lane with Paved Shoulder of Hamirpur Bypass of NH-103 & NH-3
(Design Chainage Km121+175 to Km.138+295, Design Length-17.120 Km)
in the State of Himachal Pradesh under NH (O) on HAM

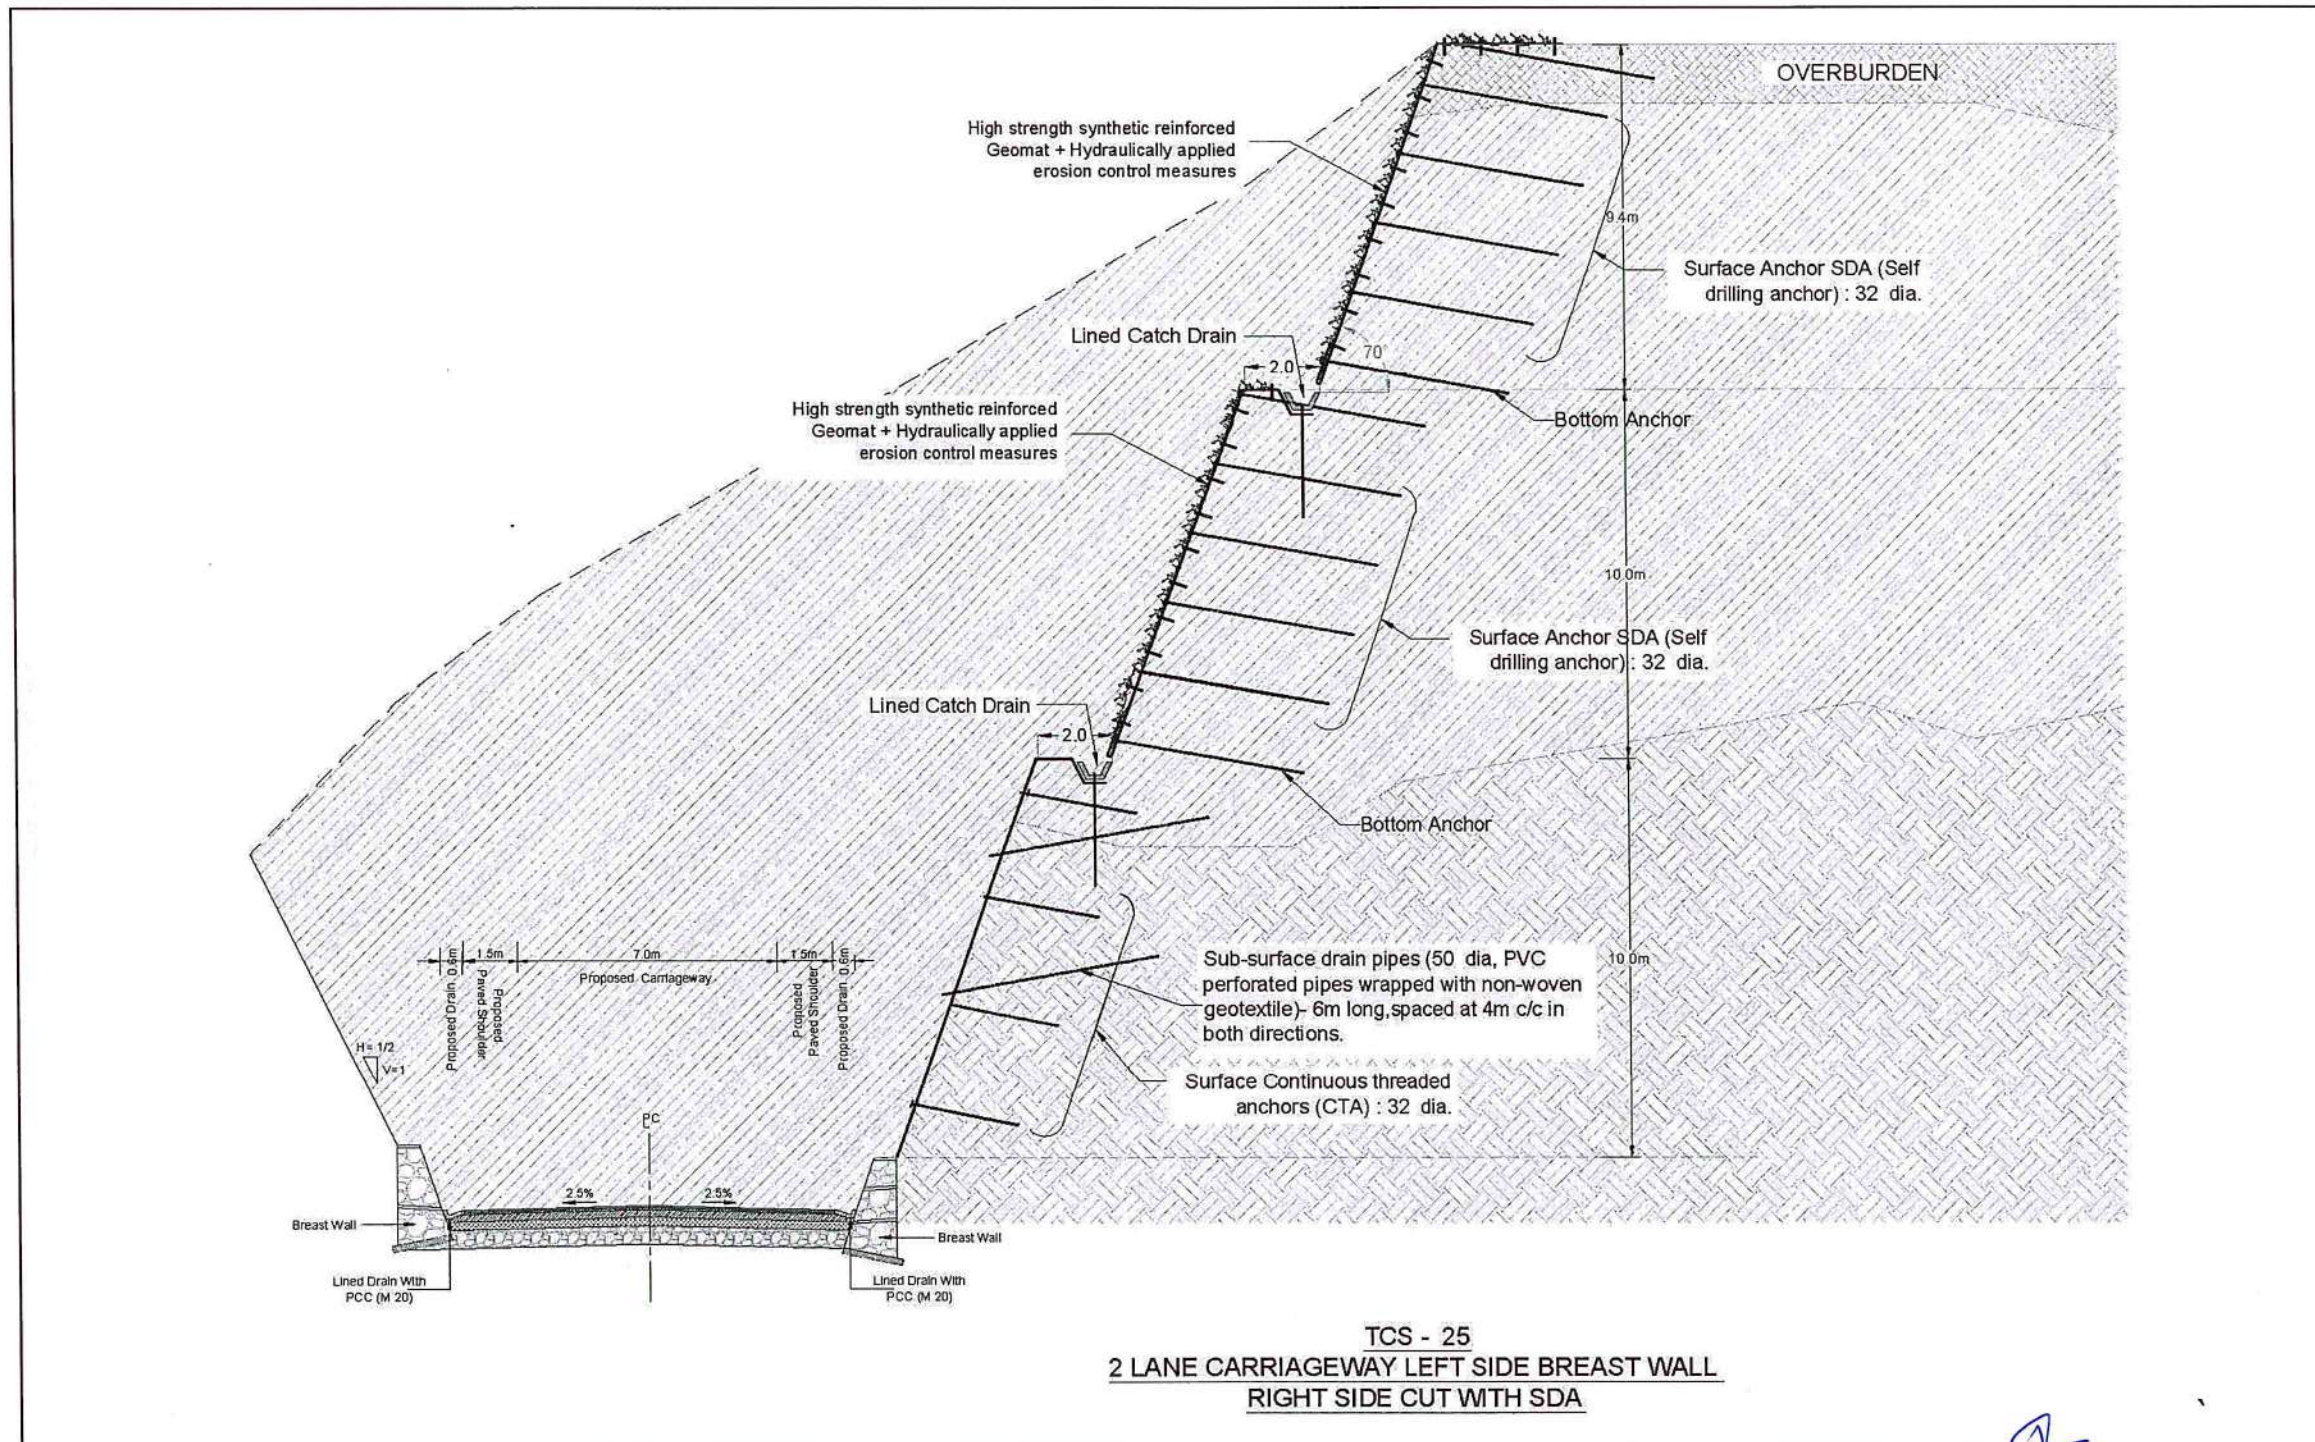


Project Director
NHAI PIU HAMIRPUR

*Construction of New 2 Lane with Paved Shoulder of Hamirpur Bypass of NH-103 & NH-3
(Design Chainage Km.121+175 to Km.138+295, Design Length-17.120 Km)
in the State of Himachal Pradesh under NH (O) on HAM*

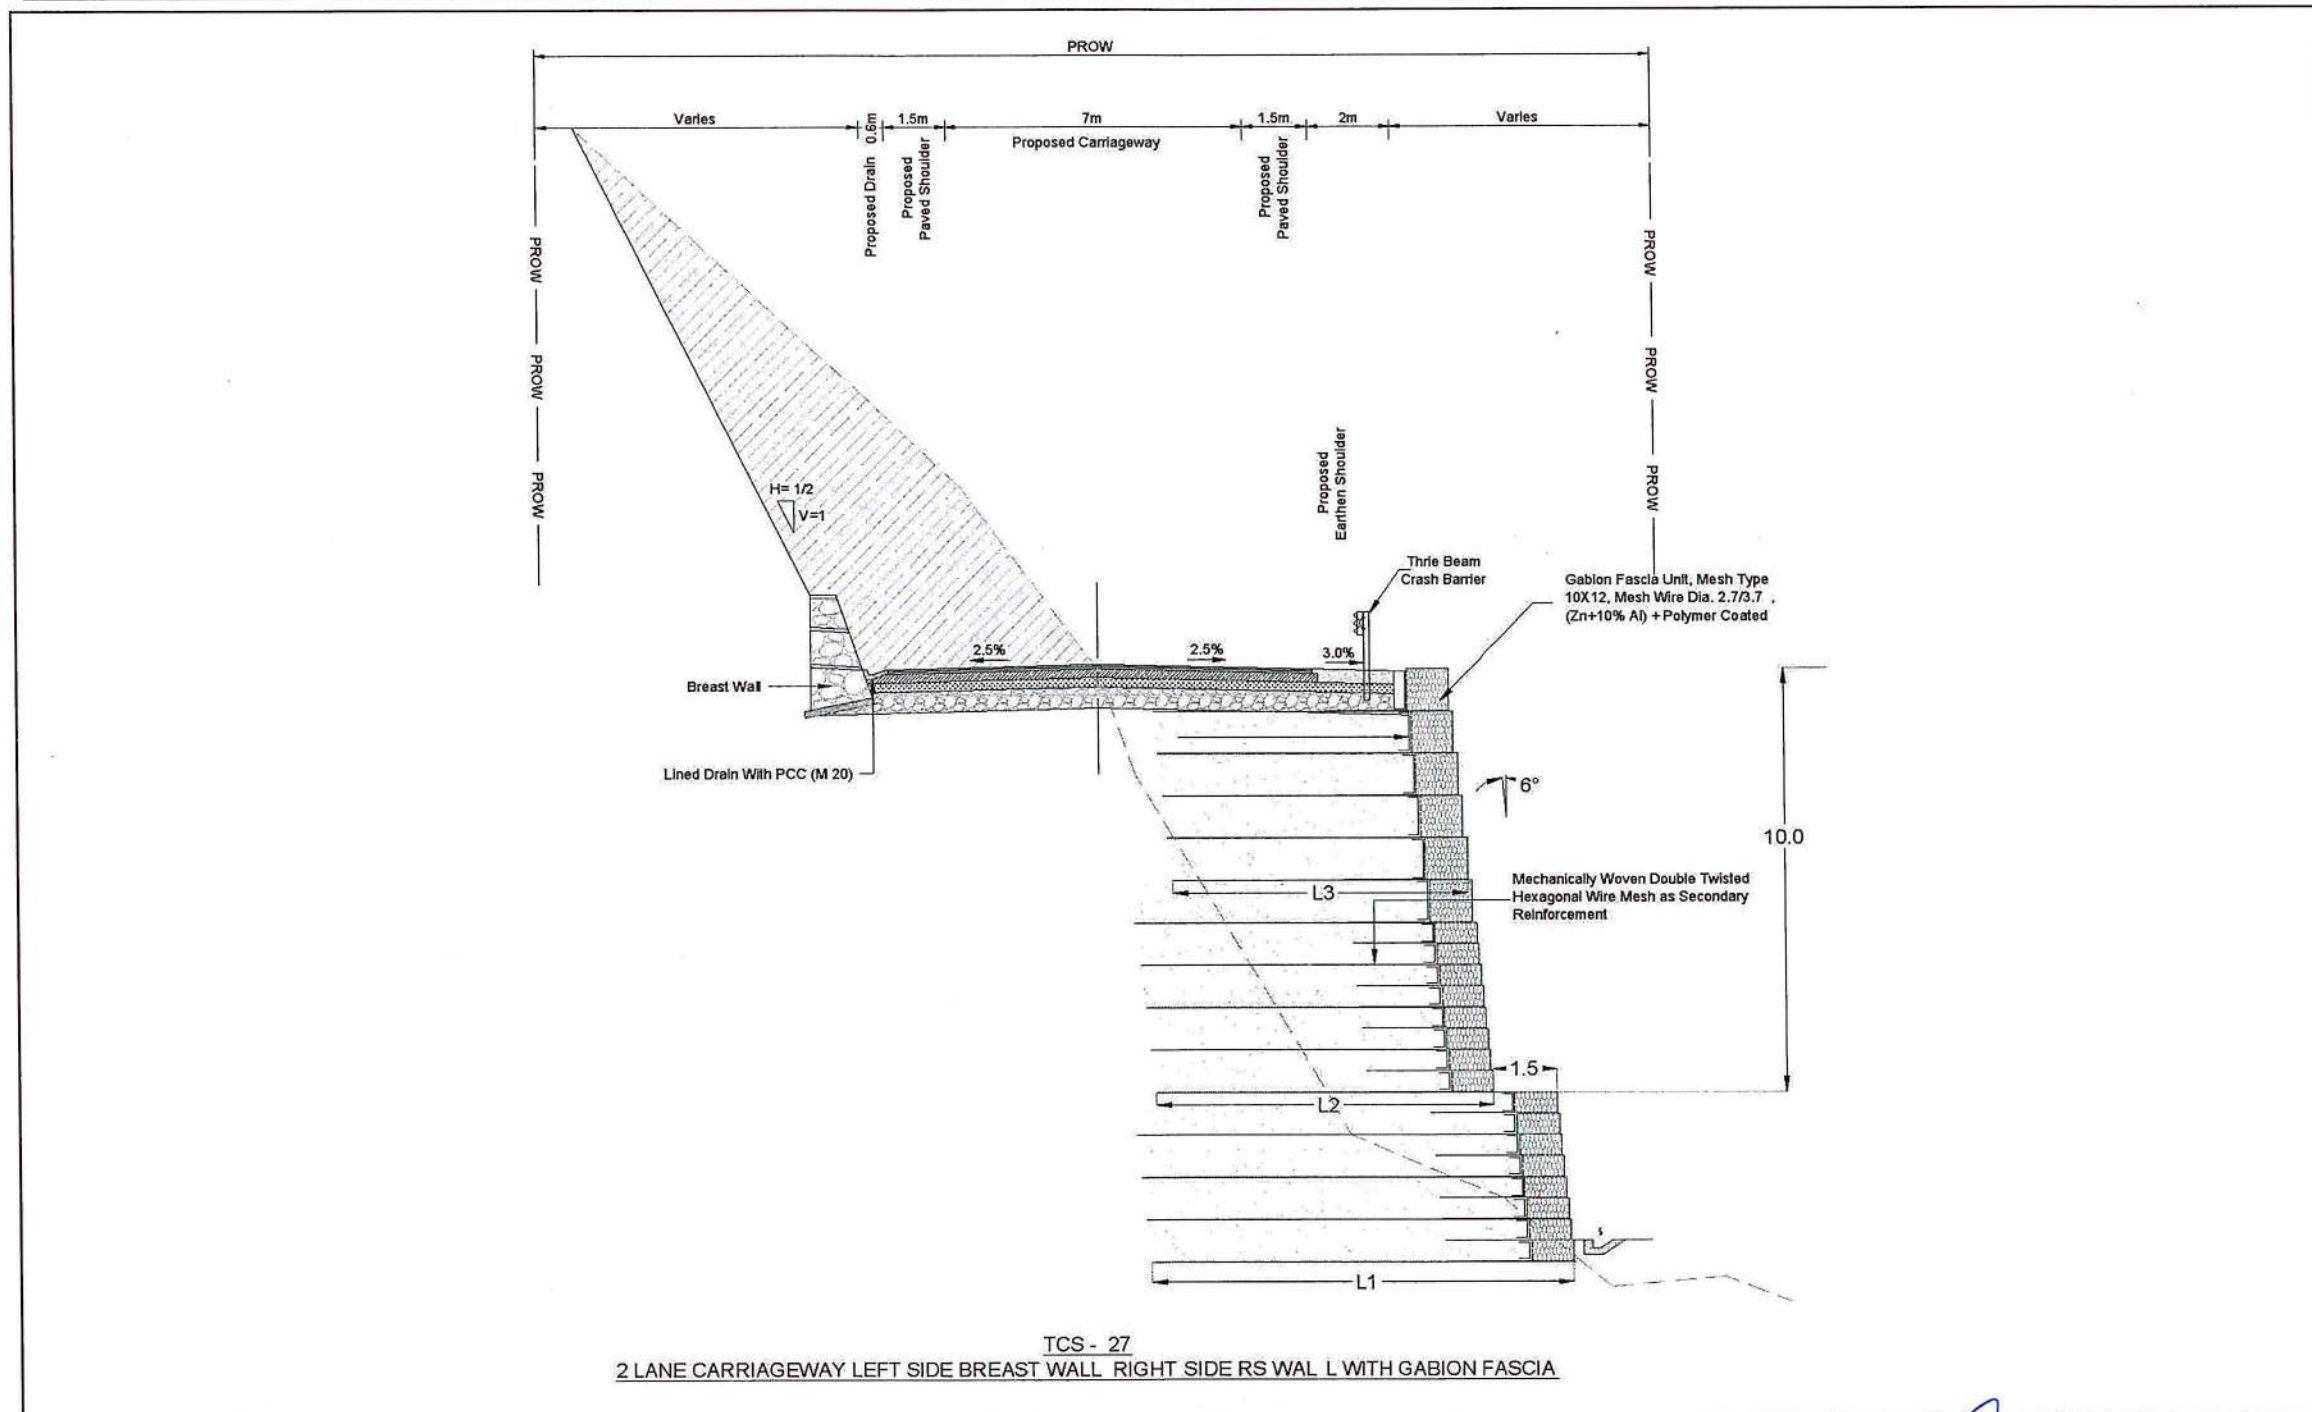

Project Director
NHAI PIU HAMIRPUR

Construction of New 2 Lane with Paved Shoulder of Hamirpur Bypass of NH-103 & NH-3
(Design Chainage Km121+175 to Km.138+295, Design Length-17.120 Km)
in the State of Himachal Pradesh under NH (O) on HAM

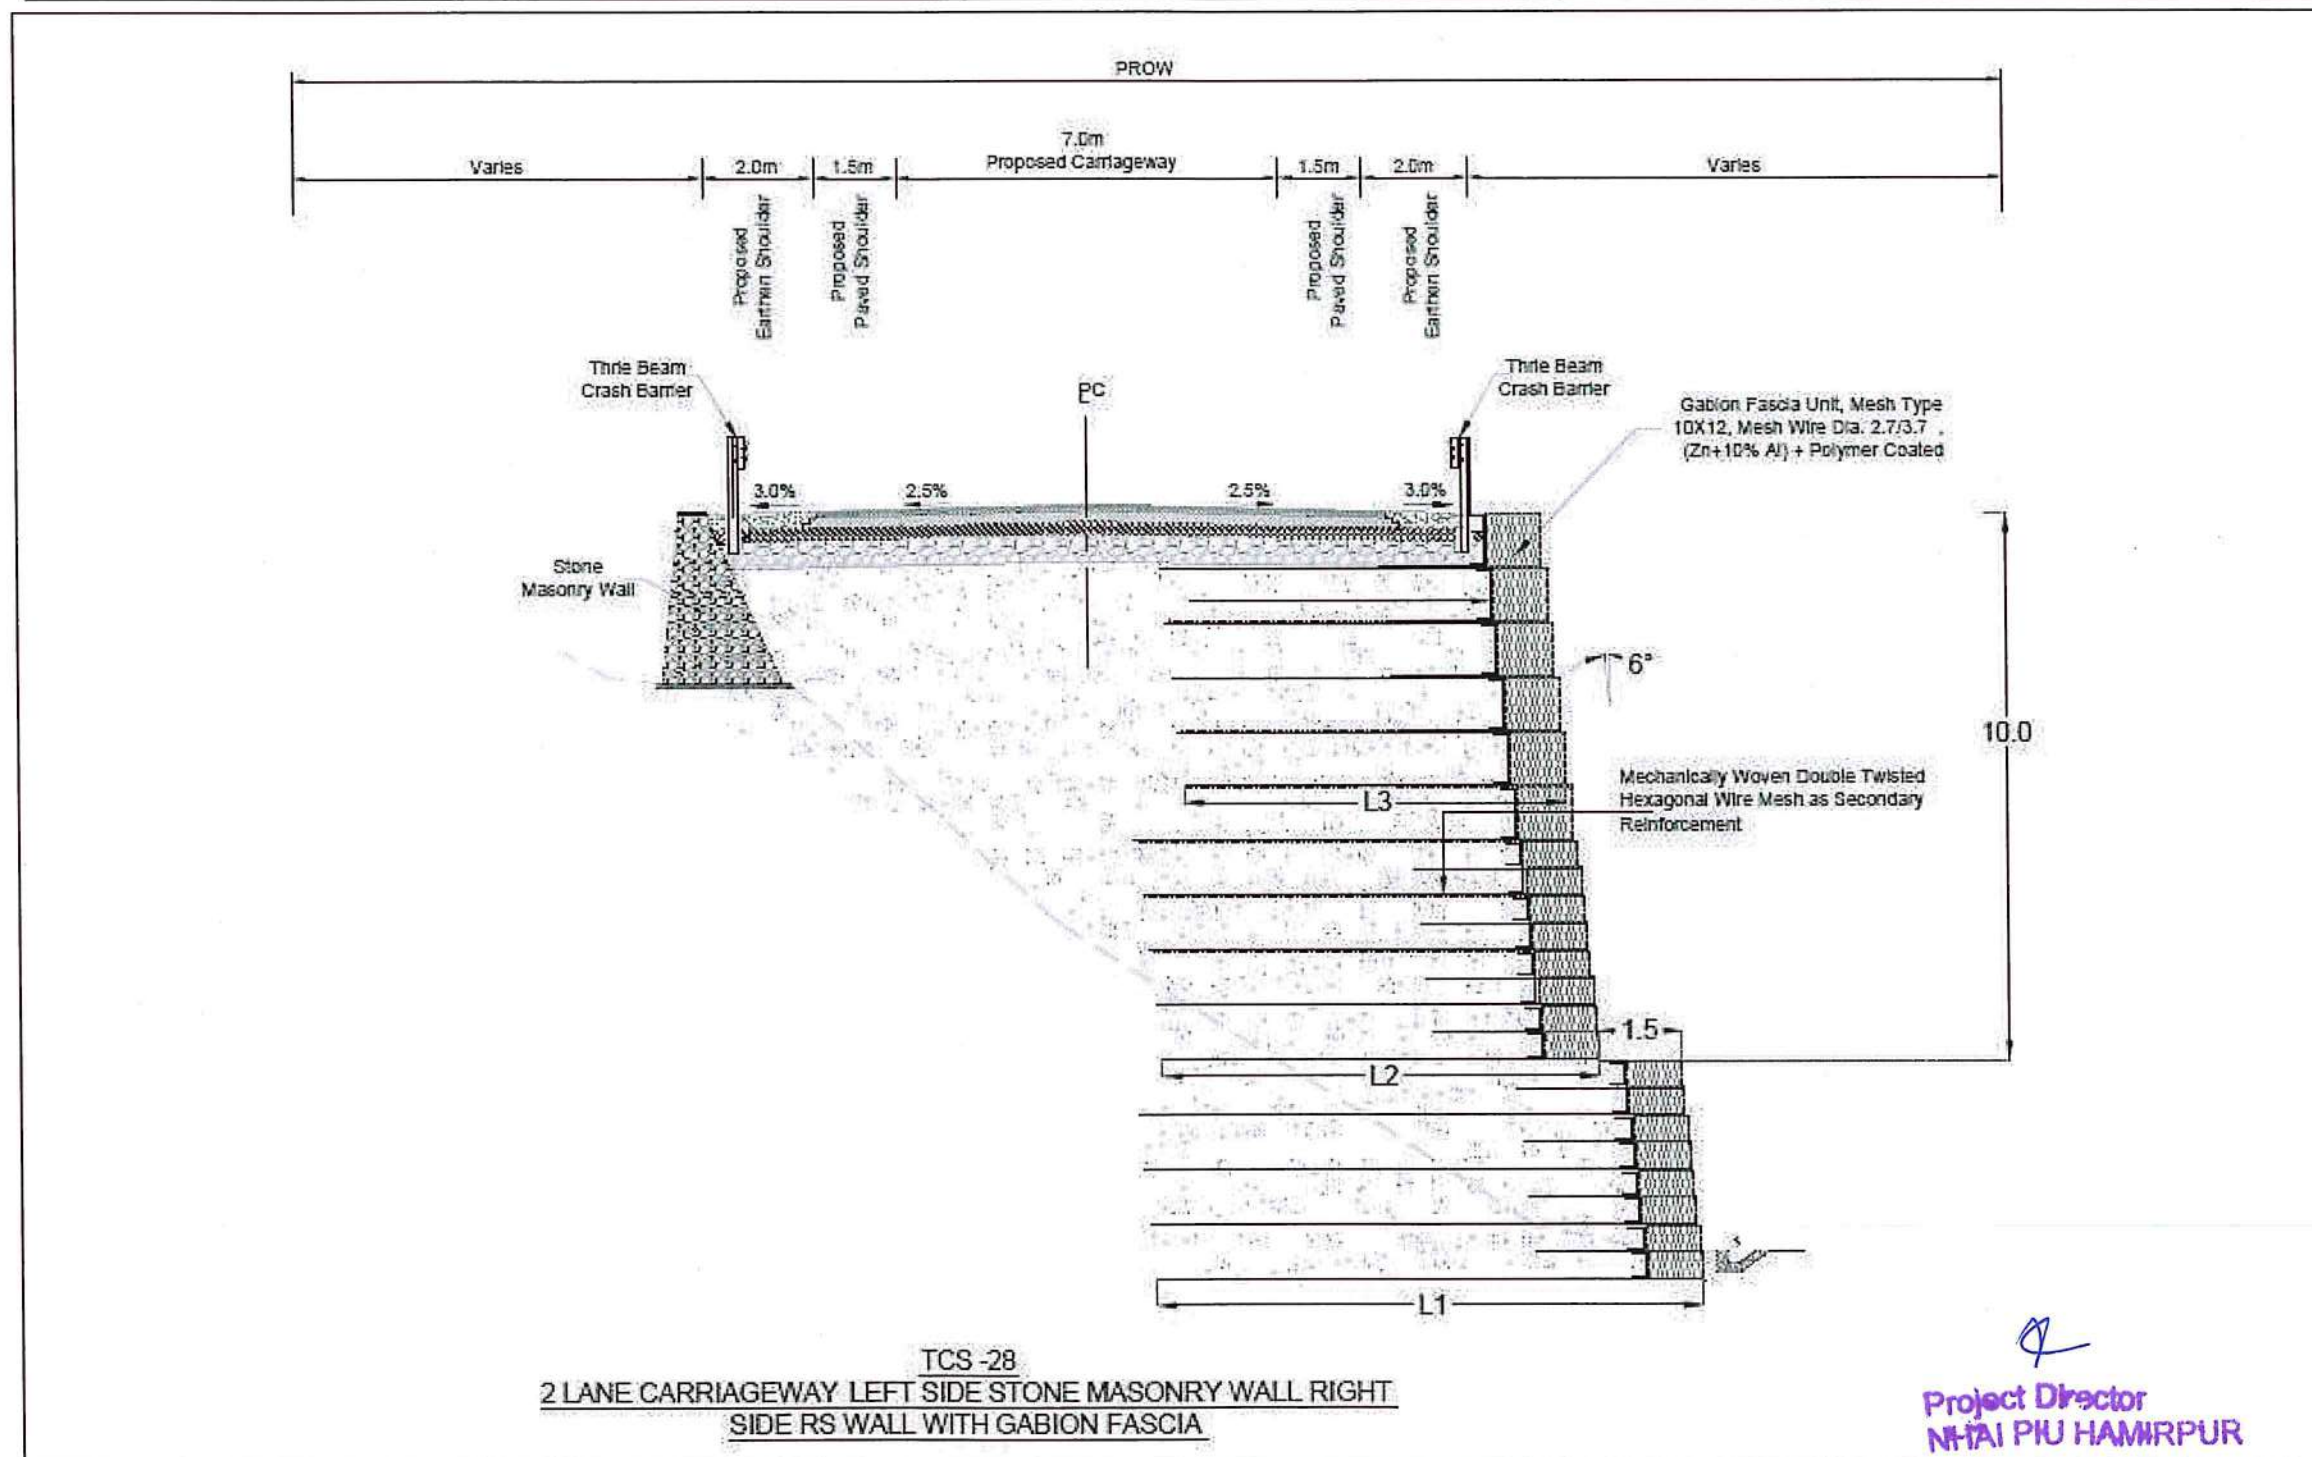

Full Title of the proposal:- *Construction of New 2 Lane with Paved Shoulder of Hamirpur Bypass of NH-88 (New NH-103& NH-03) (Design Chainage-Km.121+175 to Km.138+295, Design Length-17.120 Km) in the State of Himachal Pradesh*

File No. : FP/HP/ROAD/151932/2022

Date of Proposal: 2 Feb 2022

UNDERTAKING FOR SOIL MOISTURE CONSERVATION PLAN

I, the undersigned, on behalf of National Highways Authority of India hereby undertake that NHAI will submit the Soil Moisture Conservation Plan (SMC), along with its detail cost of implementation as per MoEF&CC dated 07.06.2022 and 16.01.2023, and deposit its cost in CAMPA as prescribed in Soil Moisture Conservation Plan /lump sum amount as the case may be before Stage-II approval.

Date: 03-5-2023

Place: Hamirpur



Project Director
National Highways Authority of India
Project Implementation Unit (PIU)
Hamirpur, Himachal Pradesh

Full Title of the proposal:- Construction of New 2 Lane with Paved Shoulder of Hamirpur Bypass of NH-88 (New NH-103 & NH-03) (Design Chainage-Km.121+175 to Km.138+295, Design Length-17.120 Km) in the State of Himachal Pradesh

File No. : FP/HP/ROAD/151932/2022

Date of Proposal: 2 Feb 2022

CHECK-LIST SERIAL NO. - 13

UNDERTAKING FOR PAYMENT OF NET PRESENT VALUE OF FOREST AREA

It is to certify that I, the undersigned, on behalf of National Highways Authority of India have applied for diversion of ~~12.8537 ha.~~ of forest area in Hamirpur Forest Division for Construction of New 2 Lane with Paved Shoulder of Hamirpur Bypass of NH-88 (New NH-103), hereby, undertake to pay the Net Present Value (NPV) of the above forest land.

Date : 10-01-2023

Signature of User Agency
Office Seal

**Project Director
NHAI PIU HAMIRPUR**

Place : Hamirpur

**Project Director
National Highways Authority of India
Project Implementation Unit (PIU)
Hamirpur, Himachal Pradesh**

Countersigned -

**Divisional Forests Officer
Hamirpur Forest Division,
Hamirpur Forest Division,
Hamirpur (H.P.)**

Full Title of the proposal:- Construction of New 2 Lane with Paved Shoulder of Hamirpur Bypass of NH-88 (New NH-103 & NH-03) (Design Chainage-Km.121+175 to Km.138+295, Design Length-17.120 Km) in the State of Himachal Pradesh

File No. : FP/HP/ROAD/151932/2022

Date of Proposal: 2 Feb 2022

CHECK-LIST SERIAL NO. – 13a

UNDERTAKING FOR PAYMENT OF ADDITIONAL NET PRESENT VALUE

I, the undersigned, on behalf of National Highways Authority of India, hereby undertake to pay the Additional NPV, if so determined as per the decision of the Hon'ble Supreme Court of India in respect of diversion of forest land of **12.8537 ha.** falling under Hamirpur Forest Division for Construction of New 2 Lane with Paved Shoulder of Hamirpur Bypass of NH-88 (New NH-103).

Date : 16-01-2023

Signature of User Agency

Office Seal

Project Director
NHAI PIU HAMIRPUR

Project Director

National Highways Authority of India
Project Implementation Unit (PIU)
Hamirpur, Himachal Pradesh

Place : Hamirpur

Countersigned -

Divisional Forests Officer
Deputy Conservator of Forests,
Hamirpur Forest Division,
Office Seal
Hamirpur (H.P.)

Full Title of the proposal:- Construction of New 2 Lane with Paved Shoulder of Hamirpur Bypass of NH-88 (New NH-103 & NH-03) (Design Chainage-Km.121+175 to Km.138+295, Design Length-17.120 Km) in the State of Himachal Pradesh

File No. : FP/HP/ROAD/151932/2022

Date of Proposal: 2 Feb 2022

CHECK-LIST SERIAL NO. -12

UNDERTAKING FOR PAYMENT OF COST OF COMPENSATORY AFFORESTATION

I, the undersigned, on behalf of National Highways Authority of India hereby undertake to pay the entire amount for compensatory afforestation in lieu of the diversion of forest area of **12.8537 ha.** falling under Hamirpur Forest Division for development of New 2 Lane with Paved Shoulder of Hamirpur Bypass of NH-88 (New NH-103), as per prevailing rates at the time of undertaking the plantation activities.

Date : 10-01-2023

Place : Hamirpur

Signature of User Agency
Office Seal

**Project Director
NHAI PIU HAMIRPUR**

**Project Director
National Highways Authority of India
Project Implementation Unit (PIU)
Hamirpur, Himachal Pradesh**

Countersigned -

**Divisional Forests Officer
Deputy Conservator of Forests,
Hamirpur Forest Division,
Office Seal
Hamirpur (H.P.)**

Full Title of the proposal:- *Construction of New 2 Lane with Paved Shoulder of Hamirpur Bypass of NH-88 (New NH-103& NH-03) (Design Chainage-Km.121+175 to Km.138+295, Design Length-17.120 Km) in the State of Himachal Pradesh*

File No. : FP/HP/ROAD/151932/2022

Date of Proposal: 2 Feb 2022

CHECK-LIST SERIAL NO. - 09

CERTIFICATE FOR NON-AVAILABILITY OF NON-FOREST LAND FOR THE PROJECT

This is to certify that suitable alternative non-forest land is not available for the project "*Construction of New 2 Lane with Paved Shoulder of Hamirpur Bypass of NH-88 (New NH-103& NH-03) (Design Chainage-Km.121+175 to Km.138+295, Design Length-17.120 Km) in the State of Himachal Pradesh*".



**Project Director
NHAI PIU HAMIRPUR**

Date: 05/07/2022

Place: Hamirpur

Project Director,

National Highways Authority of India

Project Implementation Unit (PIU)

Hamirpur, Himachal Pradesh

Collector/ Deputy Commissioner

Hamirpur District

Certificate For Non- Availability of Non- Forest Land

NAME OF PROJECT:-

Construction of New 2 Lane with Paved Shoulder of Hamirpur Bypass of NH-88 (New -103 & 03) (Design Change- Km. 121+175 to KM. 138+295, Design Lenth-17.120 Km) in the State of Himachal Pradesh –Reg. issue of Certificate Non –Availability of non- forest land.

It is Certified that no other alternative suitable land other than the forest land in Mohal Masyana, Kaswar, Bahdla, Khagal, D.P.F. Chak Bajuri, Jasor Tehsil & Distt. Hamirpur & Bharyal, DPF Kunna, Ralian- Di-Bahal, Syalan- Di- Bahal, DPF Loharkar, Loharkar, Dangri, Bhalun Tehsil Nadaun Distt. Hamirpur (HP) as detail below is available for Construction of New 2 Lane with Paved Shoulder of Hamirpur Bypass of NH 88.

Distt	Tehsil	Mohal	Mouza	Khasra No	Area in Hect.	Legal status of land
Hamirpur	Hamirpur	Masyana	Jangle	277	0-03-46	Banjar Kadeem
				278	0-03-02	G.M Sadak
				279	0-01-95	G.M Sadak
				281	0-28-77	G.M Sadak
				285	0-08-41	Banjar Kadeem
				286	0-05-00	G.M Sadak
				287	0-01-20	G.M Sadak
				288	0-43-56	Khadetar
				902	0-00-81	Banjar Kadeem
				904	0-04-50	Banjar Kadeem
				920	0-00-63	G.M Sadak
				921	0-00-60	G.M Sadak
				922	0-11-33	G.M Sadak
				924	0-32-02	Banjar Kadeem
				924/1	0-71-65	Banjar Kadeem
				944	0-04-49	G.M Rasta
				947	0-71-27	Banjar Kadeem
				1270	0-27-80	Banjar Kadeem
				1459	1-76-50	Banjar Kadeem
				1461	0-50-18	Banjar Kadeem

(Signature)

				1462	0-22-71	Banjar Kadeem
				1463	0-44-33	Banjar Kadeem
				Kitta 22	6-14-19	
Hamirpur	Hamirpur	Kaswar	Jangle	734	0-01-92	G.M.Nala
				Kitta-1	0-01-92	
Hamirpur	Hamirpur	Bahdla	Jangle	1	0-01-89	G.M.Nala
				347	0-01-53	G.M.Nala
				Kitta- 2	0-03-42	
Hamirpur	Hamirpur	Khagal	Jangle	808	0-01-74	G.M Sadak
				Kitta 1	0-01-74	
Hamirpur	Hamirpur	D.P.F Chak Bajuri	Jangle	9	0-02-45	Banjar Kadeem
				10	0-04-90	G.M Sadak
				11	0-39-87	Banjar Kadeem
				Kitta 3	0-47-22	
Hamirpur	Hamirpur	Jasor	Mati Morian	1	0-03-32	G.M.Nala
				269	1-51-13	Banjar Kadeem
				Kitta 2	1-54-45	
				Total	8-22-94	
Hamirpur	Nadaun	Bharyal	Broagh	128	0-25-06	Banjar Kadeem
				Kitta -1	0-25-06	
		DPF Kunna	Naughi	4	0-07-14	G.M.Sadak
				5	0-14-46	Jangle Mehfooja
				6	0-08-80	Jangle Mehfooja

				7	0-01-36	G.M.Sadak
				8	0-07-20	Jangle Mehfooja
				9	0-07-14	G.M.Nala
				10	0-01-60	Jangle Mehfooja
				11	0-00-42	G.M.Sadak
				12	0-00-73	Jangle Mehfooja
				13	0-06-30	Jangle Mehfooja
				16	0-00-80	G.M.Sadak
				17	0-06-38	Jangle Mehfooja
				24	0-10-28	G.M.Sadak
				25	0-49-86	Jangle Mehfooja
				27	0-44-00	Jangle Mehfooja
				29	0-88-81	Jangle Mehfooja
				Kitta- 16	2-55-28	
Hamirpur	Nadaun	Ralian-Di-Bahal	Naughi	140	0-03-92	Banjar Kadeem
				212	0-01-42	Banjar Kadeem
				229	0-39-36	Banjar Kadeem
				Kitta-3	0-44-70	
Hamirpur	Nadaun	Syalan-Di-Bahal	Naughi	291	0-03-11	Banjar Kadeem
				356	0-01-40	Jangle Mehfooja
				357	0-00-10	G.M.Sadak
				Kitta-3	0-04-61	
Hamirpur	Nadaun	DPF Loharkar	Naughi	39	0-06-45	Banjar Kadeem
				41	0-07-65	Banjar Kadeem
				42	0-14-85	G.M.Nala
				Kitta- 3	0-28-95	

Hamirpur	Nadaun	Loharkar	Naughi	141	0-08-17	Banjar Kadeem
				175	0-07-65	Banjar Kadeem
				177/1	0-42-38	Banjar Kadeem
				249	0-04-10	G.M Rasta
				258	0-00-21	Khadetar
				Kitta-5	0-62-51	
Hamirpur	Nadaun	Dangri	Bhumpal	636	0-10-30	Banjar Kadeem
				681	0-15-48	Banjar Kadeem
				971/1	0-07-89	Banjar Kadeem
				Kitta -3	0-33-67	
Hamirpur	Nadaun	Bhalun	Bhumpal	311	0-07-33	Banjar Kadeem
				313	0-00-32	Banjar Kadeem
				Kitta- 2	0-07-65	
				Total	4-62-43	
				Grand Total	12-85-37	

NO DRO/SK/OK(LR)- 2023-350
Dated: 21 January, 2023.

Deputy Commissioner,
District Hamirpur HP.

MANUAL OF SPECIFICATIONS AND STANDARDS FOR TWO LANING OF HIGHWAYS WITH PAVED SHOULDER

(SECOND REVISION)



**INDIAN ROADS CONGRESS
2018**

Table 2.1 Design Speed

Nature of Terrain	Cross Slope of the Ground	Design Speed (km/h)	
		Ruling	Minimum
Plain and Rolling	Up to 25 per cent	100	80
Mountainous and Steep	More than 25 per cent	60	40

Short stretches (say less than 1 km) of varying terrain met with on the road stretch shall not be taken into consideration while deciding the terrain classification for a given section of Project Highway.

2.2.2 In general, the ruling design speed shall be adopted for the various geometric design features of the road. Minimum design speed shall be adopted only where site conditions are restrictive and adequate land width is not available. Such stretches where design speed other than ruling speed is to be adopted shall be as indicated as deviation in **Schedule 'D'** of the Concession Agreement.

2.3 Right of Way

Two laning shall be accommodated within the existing ROW to the extent possible. However, additional land, if required for accommodating the two laning cross sections, improvement of geometrics, realignment, junctions, bypasses etc., ROW of 30 m shall be acquired by the Authority. For bypasses, Right of Way shall be 45-60 m depending upon the provision of the carriageway. The existing and proposed ROW shall be indicated in **Schedule 'A'** of the Concession Agreement. The consideration for planning, design and construction described in Para 1.13 shall apply.

2.4 Lane Width of Carriageway

The standard lane width of the Project Highway shall be 3.5 m.

2.5 Median

In 4/6 lane bypasses, the median and median drainage shall be provided as per IRC:SP:84 and IRC:SP:87.

2.6 Shoulders

2.6.1 Width of Shoulders

The shoulder width on both sides of the carriageway shall be as given in **Tables 2.2 and 2.3**.

wind and rain. If the shelter is constructed on the hill side, slopes shall be properly dressed and suitably protected to avoid slips.

- vii) The bus bay and passenger shelter shall be designed to provide for safe and convenient use by persons with disabilities as well.

12.6.4 *Pavement*

The pavement in the bus bays shall have adequate crust with respect to the wheel loads expected. Also, the surfacing shall be strong enough to withstand forces due to frequent braking and acceleration by the buses.

12.6.5 *Drainage*

- i) The bus bays shall have proper cross slope to drain off the excess water. No water, which is likely to splash on the waiting passengers, shall be allowed to collect near the bus shelters.
- ii) Suitable kerb gutter section with requisite longitudinal slope and outlets at intervals to ensure quick disposal of water shall be provided.
- iii) Adequate drainage for the steps and pedestrian movement area shall be provided.

12.6.6 *Road Markings*

Pavement markings as specified in Section 9 of this Manual shall be provided at the bus stops as shown in **Figs. 12.2** and **12.3** with the word 'BUS' written prominently on the pavement. Pedestrian crossings shall be marked slightly behind the standing position of the buses in order to reduce pedestrian conflicts. The kerbs shall be marked with continuous yellow line to indicate "No Parking".

12.6.7 *Landscaping and Plantation*

The total area of ROW near the bus bay location shall be landscaped and planted with shady trees for giving pleasing appearance of the area.

12.6.8 *Lighting*

The entire bus bay area shall be provided with lighting (minimum illumination of 40 Lux).

12.7 Deleted

12.8 Deleted

12.9 Deleted

12.10 Rest Areas

12.10.1 The rest areas shall be provided at the locations given in **Schedule 'C'**. Rest areas shall be provided by the concessionaire on the lands included in the site

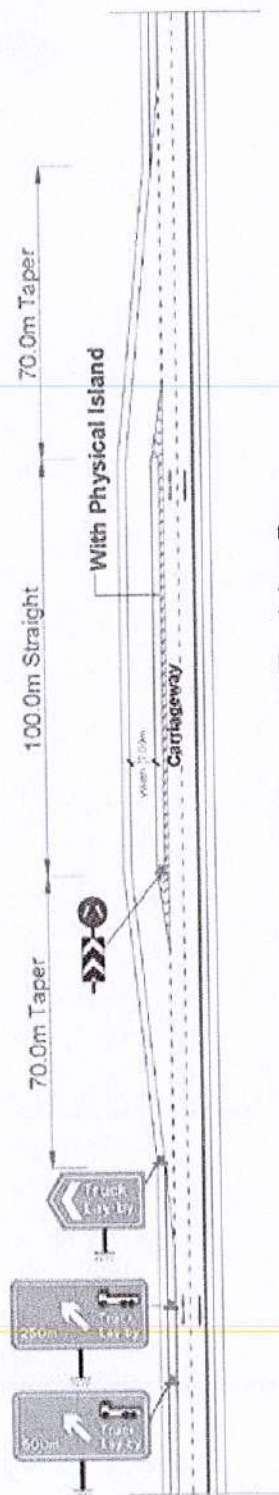


Fig. 12.1 Typical Layout of Truck Lay Bye

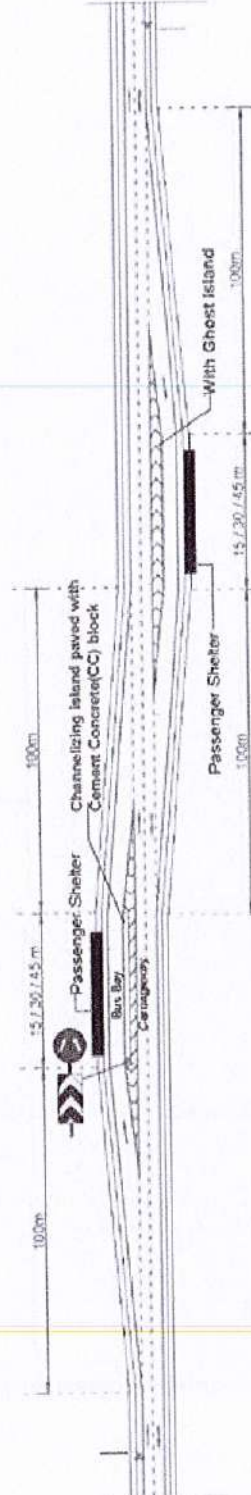


Fig. 12.2 Typical Layout of Bus Bay

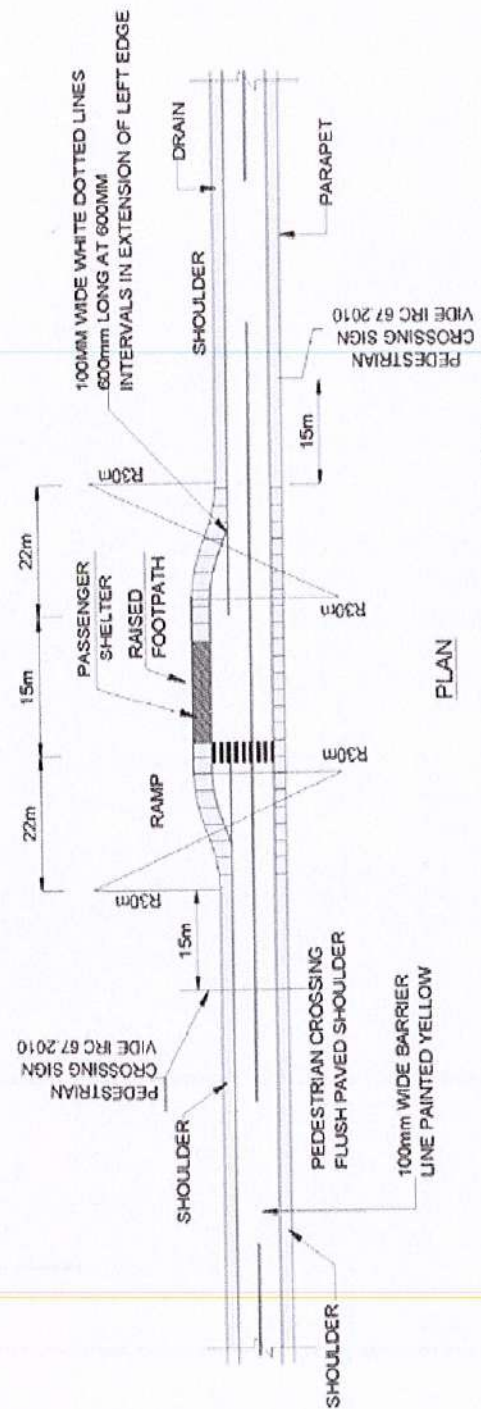


Fig. 12.3 Typical Layout of Pick up Bus Stop on Hilly Area

and procured by the Authority. Within the areas so provided, the Concessionaire shall construct and operate, or cause to be constructed and operated, facilities such as toilets, telephones, cafeteria, restaurant, parking for cars, buses and trucks, dormitory, rest rooms, shops for travel needs, fuel stations and garage, first aid, etc. **In approximately 2 Hectares of land, the following minimum facilities shall be provided.**

Cafeteria/Restaurant for seating 50 persons; Toilets (separate for ladies and gents) (WC - 5 nos.; Urinals - 10 Nos.); Dormitory with 20 beds; drinking water facility; parking for 100 trucks and 50 cars in addition to STD/ISD Telephone Facility, Shops and First Aid Facilities.

The facilities shall be provided keeping in view the expected peak hour traffic.

The whole area shall be elaborately landscaped to provide a pleasing environment.

12.10.2 Lighting shall be Provided as given in Para 12.4 .

12.11 Highway Patrol Unit(s)

The concessionaire shall establish and operate Highway Patrol Unit(s) at the Toll Plaza Locations, which shall continuously patrol the highway in a stretch not exceeding 50 km and shall remain in contact with the control room on a real time basis. The Specifications of Patrol Vehicles including equipments and manpower are given in **Annexure-C**.

12.12 Emergency Medical Services

These services shall include setting up medical aid posts by the Concessionaire. The Concessionaire shall provide '2 Patient Capacity' rescue ambulance(s) at the toll plaza location(s). Specification of '2 Patient Capacity' rescue ambulance alongwith medical devices on board equipments, medicines and manpower are given in **Annexure-D**.

12.13 Crane Services

The Concessionaire shall provide a crane of adequate capacity (minimum 20 MT) at each toll plaza location(s) with all necessary equipment so that it can reach the site of the incident within 30 minutes of call and clear the disabled/accident vehicles. It shall also be fitted with a GPS based vehicle tracking system to monitor its movement on 24 hours x 7 days of a week basis.

12.14 Communication System

The Concessionaire shall provide a suitable Communication System with all necessary equipment for meeting his O&M obligations.

12.15 Advanced Traffic Management Systems (ATMS)

ATMS shall be provided as per Clause 816.1 to 816.17 of Specifications for Road and Bridge Works of MORTH.

Full Title of the proposal:- Construction of New 2 Lane with Paved Shoulder of Hamirpur Bypass of NH-88 (New NH-103) (Design Chainage-Km.121+175 to Km.138+295, Design Length-17.120 Km) in the State of Himachal Pradesh under NH (O) on HAM Mode

File No. : FP/HP/ROAD/151932/2022

Date of Proposal: 2 Feb 2022

Component-wise length and width with forest and non forest area break-up

S. No	Chainage	Type	Forest			Non Forest		
			Length (in m)	Width (in m)	Area (in ha)	Length (in m)	Width (in m)	Area (in ha)
1	121+582	Minor Bridge	0.000	0.000	0.0000	32.000	16.149	0.0517
2	124+350	Minor Bridge	0.000	0.000	0.0000	16.390	16.219	0.0266
3	124+724	Major Bridge	205.421	16.522	0.3394	12.940	16.428	0.0213
4	126+983	VOP	18.425	13.950	0.0257	0.000	0.000	0.0000
5	128+245	Minor Bridge	6.732	15.400	0.0104	41.672	16.122	0.0672
6	129+376	Minor Bridge	0.000	0.000	0.0000	48.325	14.371	0.0694
7	130+900	Minor Bridge	0.000	0.000	0.0000	40.000	15.500	0.0620
8	131+832	Major Bridge	0.000	0.000	0.0000	160.336	16.500	0.2646
9	134+791	Major Bridge	0.000	0.000	0.0000	137.500	16.501	0.2269


Project Director
NHAI PIU HAMIRPUR

Checklist Sl. No. 06

Full Title of the proposal:- *Construction of New 2 Lane with Paved Shoulder of Hamirpur Bypass of NH-88 (New NH-103& NH-03) (Design Chainage-Km.121+175 to Km.138+295, Design Length-17.120 Km) in the State of Himachal Pradesh*

File No. : FP/HP/ROAD/151932/2022


Date of Proposal: 2 Feb 2022


CHECK-LIST SERIAL NO. - 06


LAY-OUT PLAN OF PROJECT SITE

LAYOUT PLAN (HAMIRPUR FOREST DIVISION)

Ch. 121+175 to 138+295

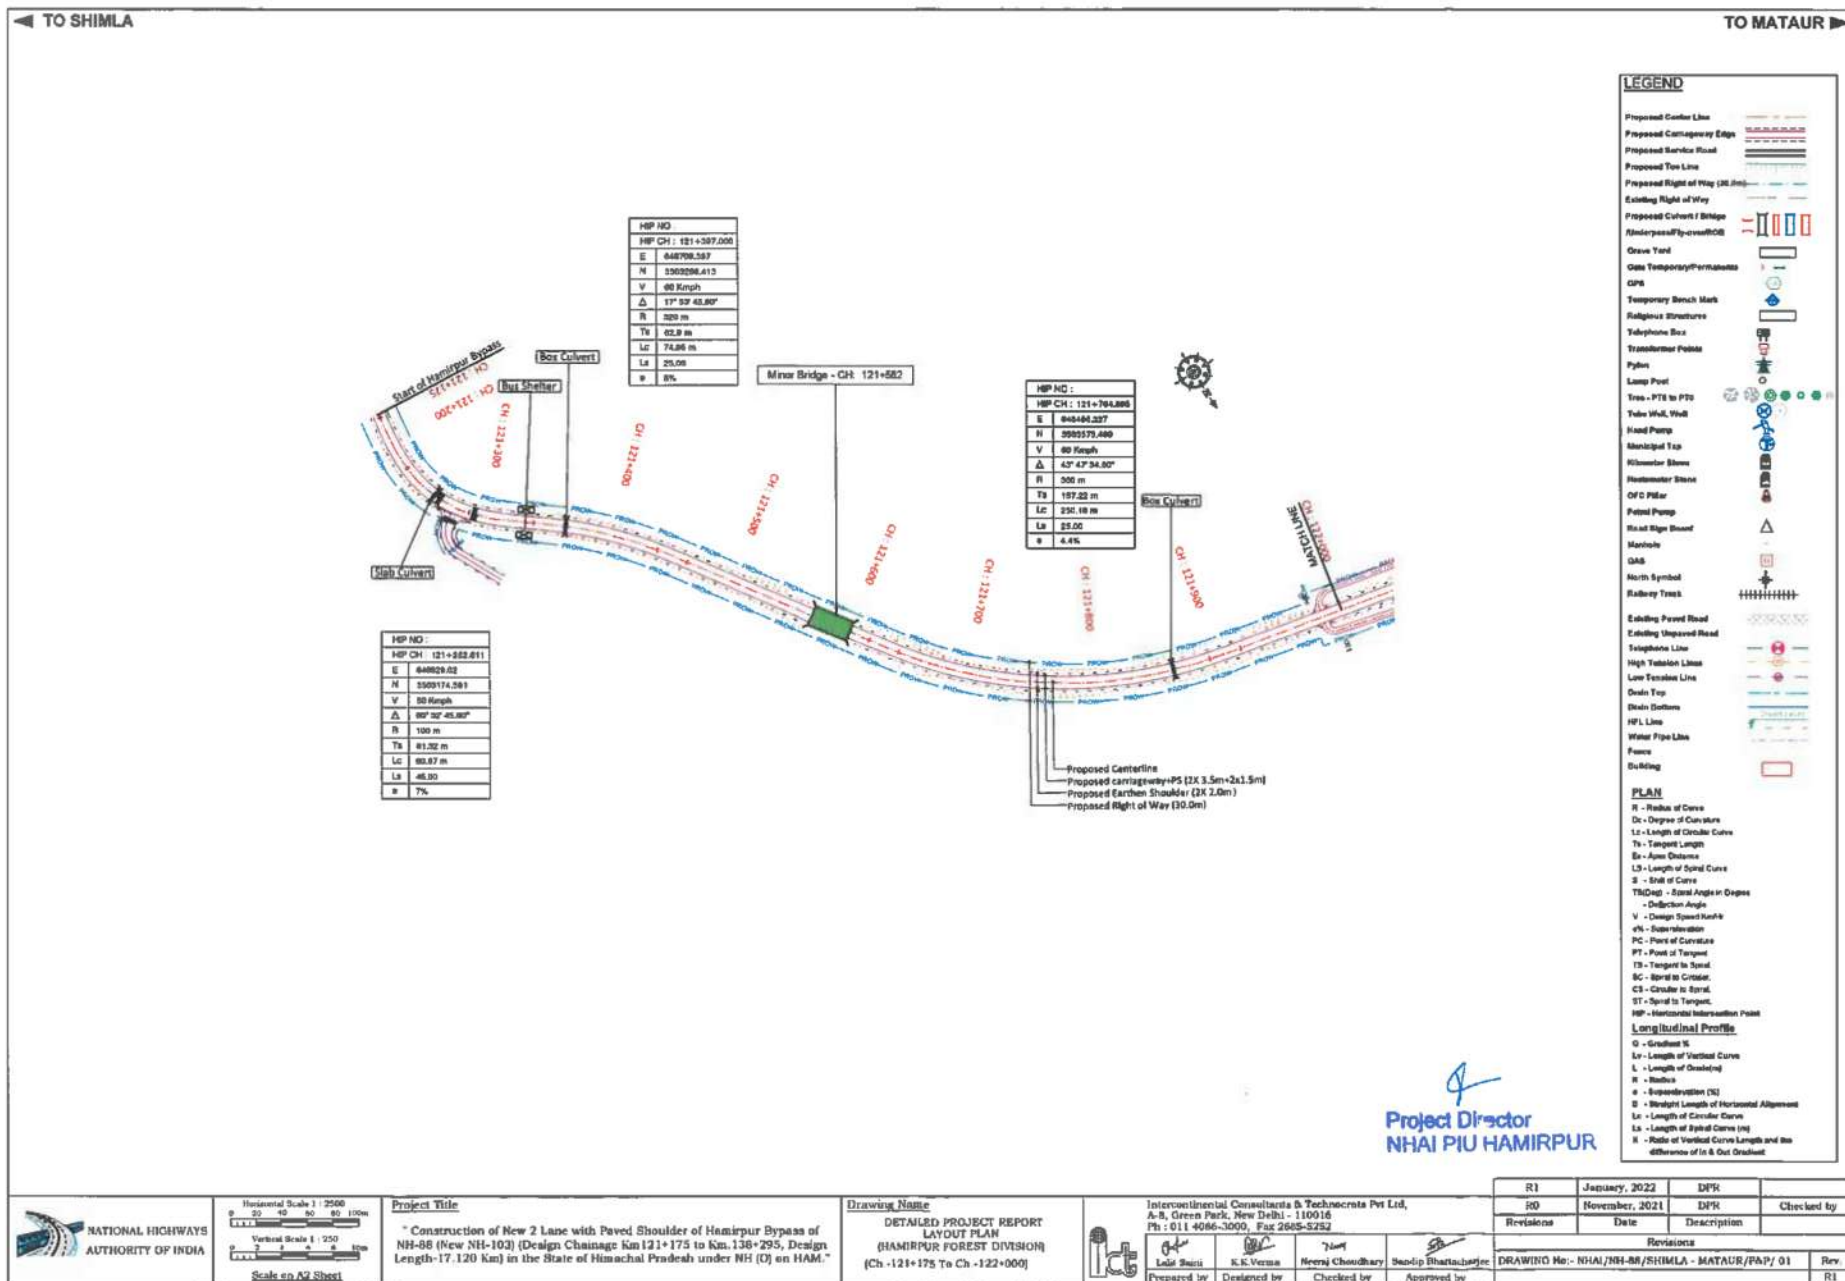


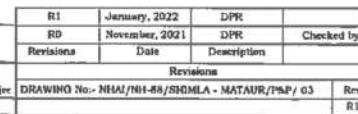

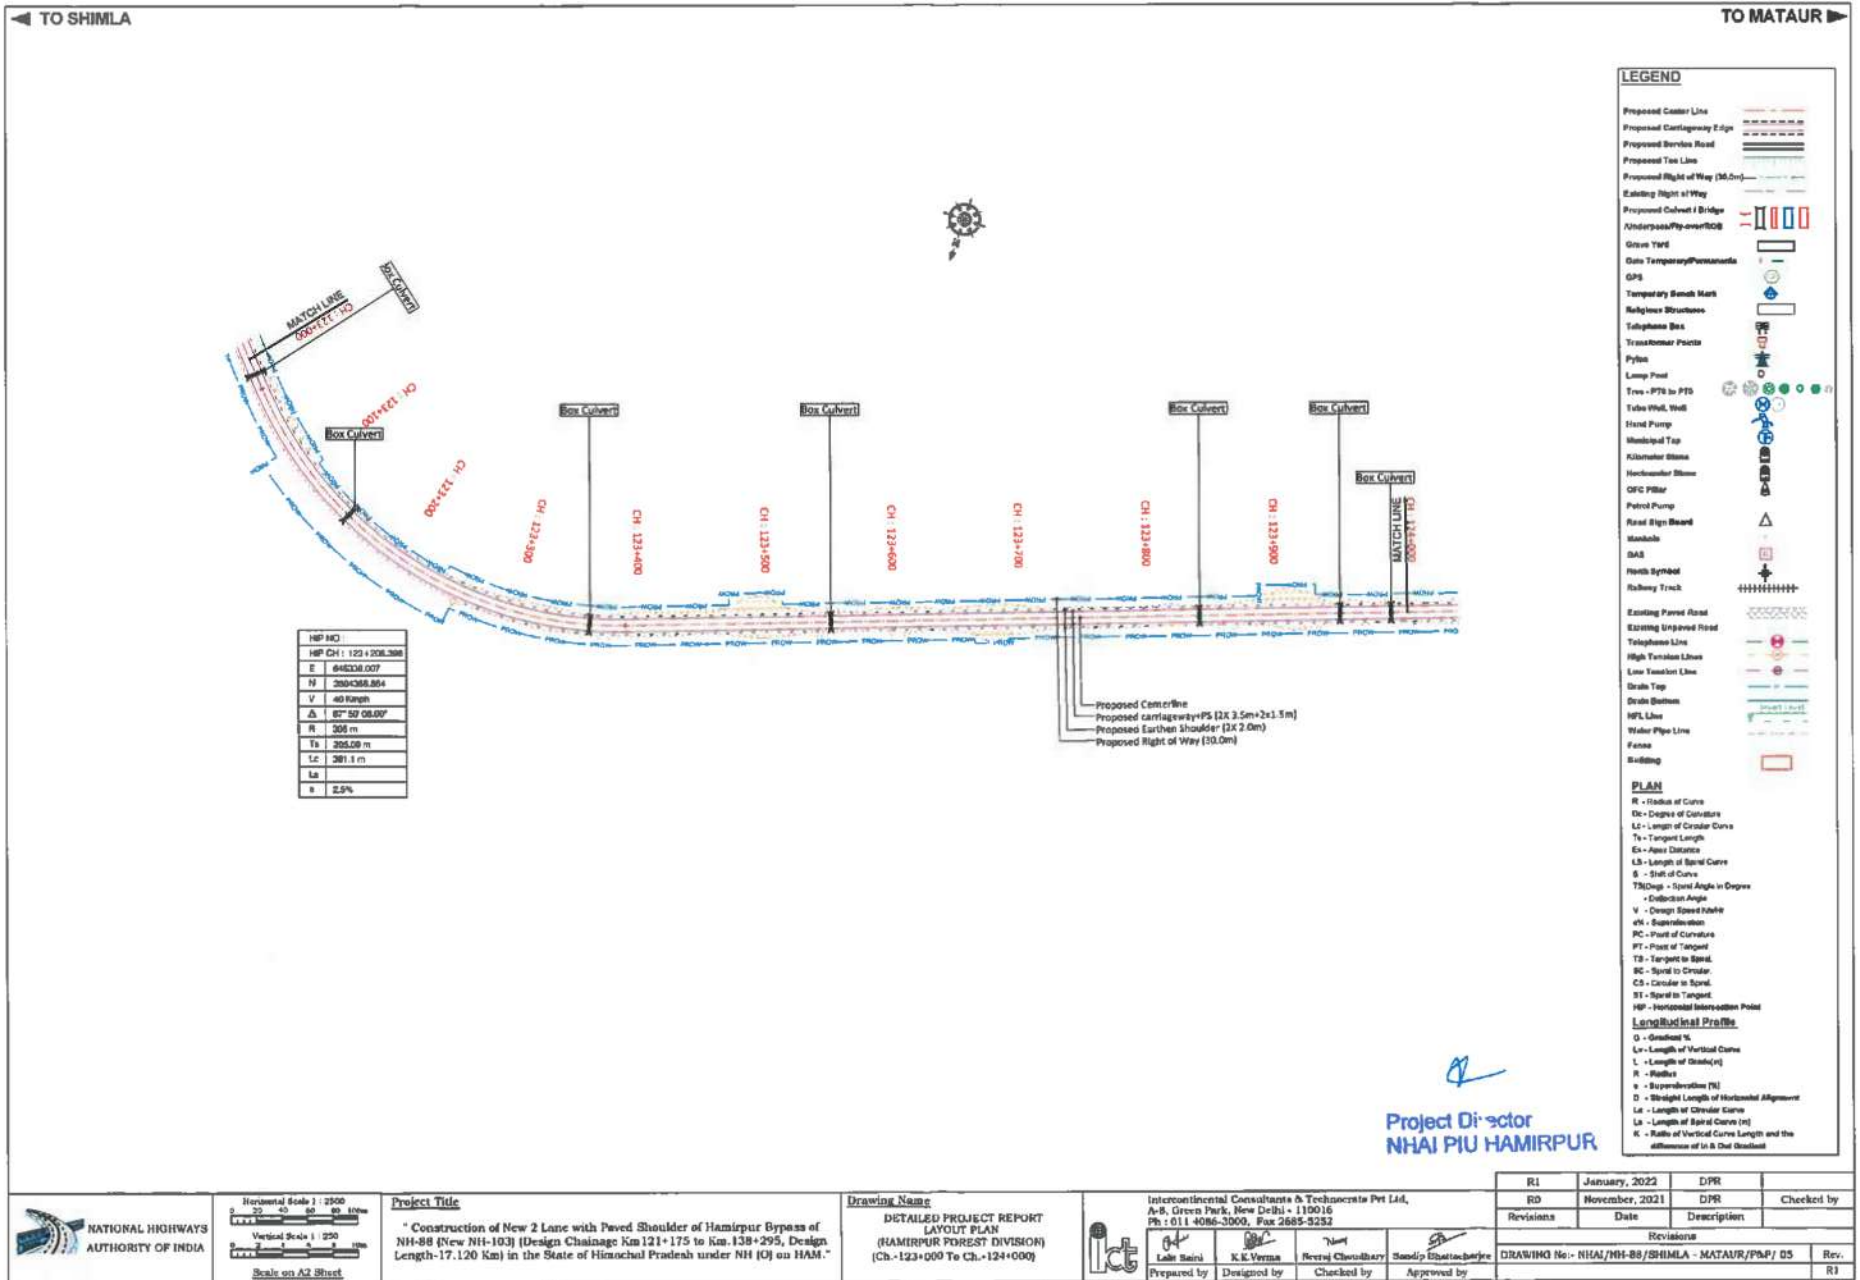

TO SHIMLA

TO MATAUR

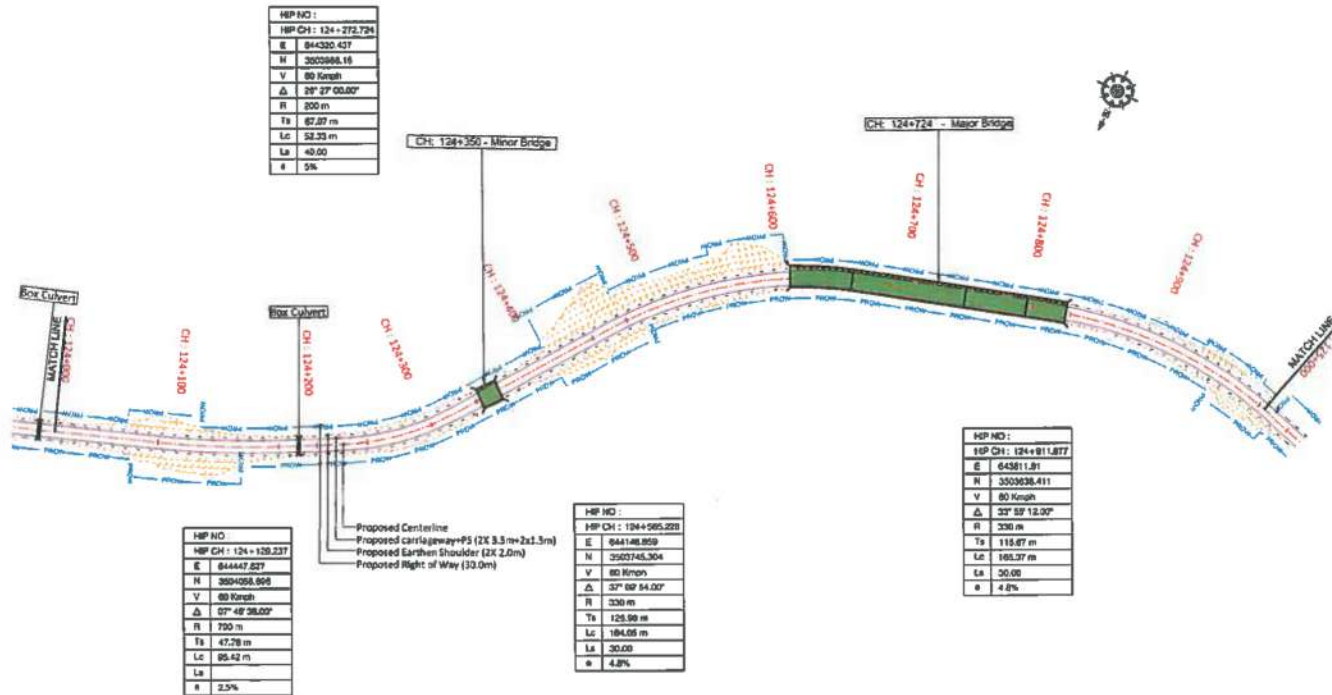


LEGEND

Proposed Center Line	
Proposed Contingency Edge	
Proposed Shoulder Road	
Proposed Toe Line	
Proposed Right of Way (33.0m)	
Existing Right of Way	
Proposed Culvert / Bridge	
Underpass / Overpass	
Drain Yards	
Gate Temporary / Permanent	
GPS	
Temporary Bench Mark	
Railroad Structures	
Telephone Box	
Transformer Poles	
Pylon	
Lamp Post	
Tree - PTD in PTD	
Tube Well, Well	
Hand Pump	
Municipal Tap	
Chlorometer Station	
Hydrometer Station	
DPC Poles	
Peep Pump	
Road Sign Board	
Manhole	
GAS	
North Symbol	
Railway Track	
Existing Paved Road	
Existing Unpaved Road	
Telephone Lines	
High Tension Lines	
Low Tension Lines	
Drainage	
Drain Bottom	
UPL Line	
Water Pipe Line	
Fence	
Building	

PLAN

R	Radius of Curve
D	Degree of Curvature
L	Length of Circular Curve
Ts	Tangent Length
Es	Approach Distance
Ls	Length of Spiral Curve
S	Shift of Curve
Ts/2	Shift Angle in Degrees
V	Design Speed in Km/h
PC	Point of Curvature
PT	Point of Tangency
TS	Tangent to Spiral
CS	Circle to Spiral
SS	Spiral to Tangent
HP	Horizontal Intersection Point
Longitudinal Profile	
G	Gradient %
Lv	Length of Vertical Curve
L	Length of Grade
R	Radius
e	Superelevation (%)
D	Side Sight Length of Horizontal Alignment
Ls	Length of Spiral Curve
L	Length of Grade
R	Radius of Vertical Curve Length and the difference of its & Out Gradient

Project Director
NHAI PIU HAMIRPUR

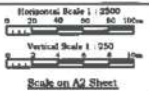

Project Title

* Construction of New 2 Lane with Paved Shoulder of Hamirpur Bypass of NH-88 (New NH-103) (Design Chainage Km 121+175 to Km.136+295, Design Length-17.120 Km) in the State of Himachal Pradesh under NH (D) on HAM.

Drawing Name


DETAILED PROJECT REPORT
LAYOUT PLAN
(HAMIRPUR FOREST DIVISION)
(Ch. 124+000 To Ch. 125+000)



Intercontinental Consultants & Technocrats Pvt Ltd,
A-8, Green Park, New Delhi - 110016
Ph : 011 4066-3000, Fax 2645-5252

Prepared by	Designed by	Checked by	Approved by
Sh. S. S.	K.S. Verma	Meera Choudhary	Sh. S. S.

R1	January, 2022	DPK	
R0	November, 2021	DPK	Checked by
Revisions	Date	Description	
DRAWING No- NHAI/RI-88/SHIMLA - MATAUR/PH/ 07			Rev.
			R1

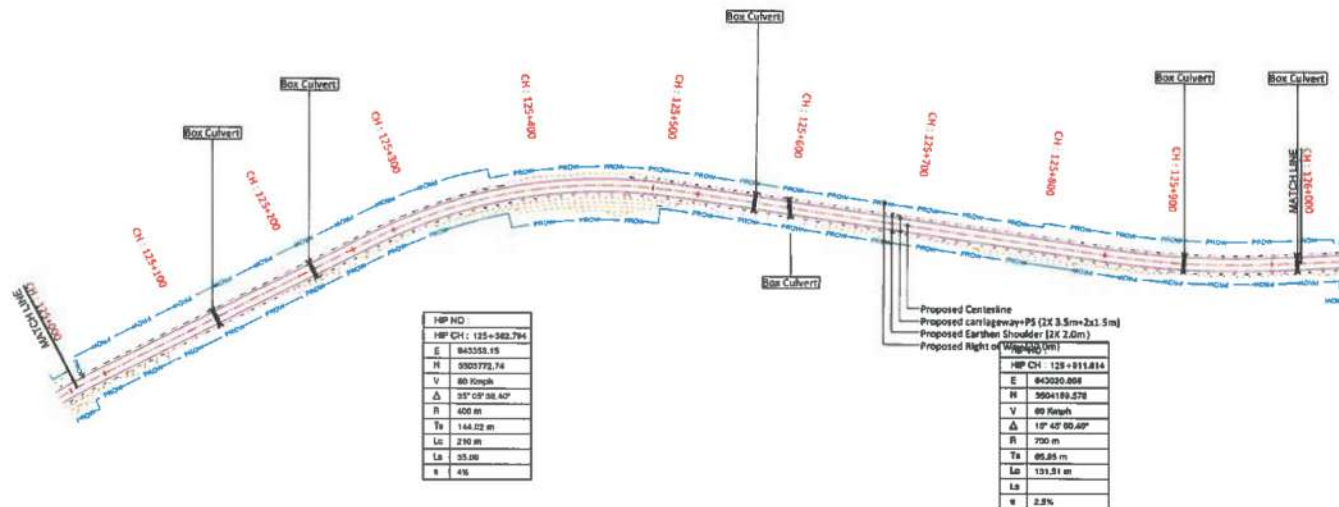

HP NO:	
HP CH: 125+382.794	
E	843355.15
N	5303772.74
U	80 Kmph
Δ	35° 09' 38.60"
R	400 m
Ts	144.02 m
Lc	230 m
Lb	35.00
n	4%

HP CH - 125+811.8
E 843020.806
H 590+189.578
V 80 Knapf
Δ 18° 45' 50.60"
R 700 m
Ta 85.85 m
Ld 131.51 m
Ls
w 2.5%

LEGEND	
Proposed Center Line	
Proposed Curbside/Edge	
Proposed Right of Way (30.0m)	
Proposed Ties Line	
Proposed Right of Way (30.0m)	
Existing Right of Way	
Proposed Culvert / Bridge	
Proposed Stormwater Inlet/Box	
Grave Yard	
One Temporary/Permanent	
GPS	
Temporary Bench Mark	
Reluctant Structure	
Telephone Box	
Transformer Poles	
Pylon	
Lamp Post	
Tree - PTs to PSB	
Tube Well, Well	
Hand Pump	
Municipal Jet	
Edometer Stone	
Housemeter Stone	
OTC Pillar	
Peard Pump	
Road Right Guard	
Manhole	
GAS	
North Symbol	
Railway Track	
Existing Paved Road	
Existing Unpaved Road	
Telephone Line	
High Tension Line	
Sanitation Line	
Drain Top	
Drain Bottom	
HFI Line	
Water Pipes Line	
Fence	
Building	
PLAN	
R - Radius of Curve	
CC - Degree of Curvature	
L - Length of Circular Curve	
Ts - Tangent Length	
As - Apex Distance	
Ls - Length of Spiral Curve	
S - Shift of Curve	
TS(Deg) - Spiral Angle in Degree	
α - Deflection Angle	
V - Curve Speed (km/hr)	
eN - Superelevation	
PC - Point of Curvature	
PT - Point of Tangent	
TS - Tangent to Spiral	
SC - Spiral to Circular	
CS - Circular to Spiral	
ST - Spiral to Tangent	
HP - Horizontal Intersection Point	
Longitudinal Profile	
Q - Gradient %	
Lv - Length of Vertical Curve	
L - Length of Grade (m)	
R - Radius	
a - Acceleration (%)	
D - Sight Length of Horizontal Alignment	
Lc - Length of Circular Curve	
Ls - Length of Spiral Curves (m)	
K - Ratio of Vertical Curve Length and the difference of % of Out Gradient	

Project Director
NHAI PIU HAMIRPUR



Project Title

* Construction of New 2 Lane with Paved Shoulder of Hamirpur Bypass of NH-88 (New NH-103) (Design Chainage Km 121+175 to Km.138+295, Design Length-17.120 Km) in the State of Himachal Pradesh under NH (O) on HAM.*

Drawing Name


DETAILED PROJECT REPORT
LAYOUT PLAN
(HANIRPUR FOREST DIVISION)
(Ch -125+000 To Ch -126+000)

Intercontinental Consultants & Technocrats Pvt Ltd,
A-8, Green Park, New Delhi - 110016
Ph : 011 4066-3000. Fax 2685-5252



 Lalit Saini	 K.K. Verma	 Hitesh Choudhary	 Sandip Bhattacharya
Prepared by	Designed by	Checked by	Approved by

R1	January, 2022	DPR	
R0	November, 2021	DPR	Checked by
Revisions	Date	Description	
Revisions			
DRAWING No:- NHAI/NH-88/RHIMLA - MATAUR/P&P/ 09			Rev.
			R1

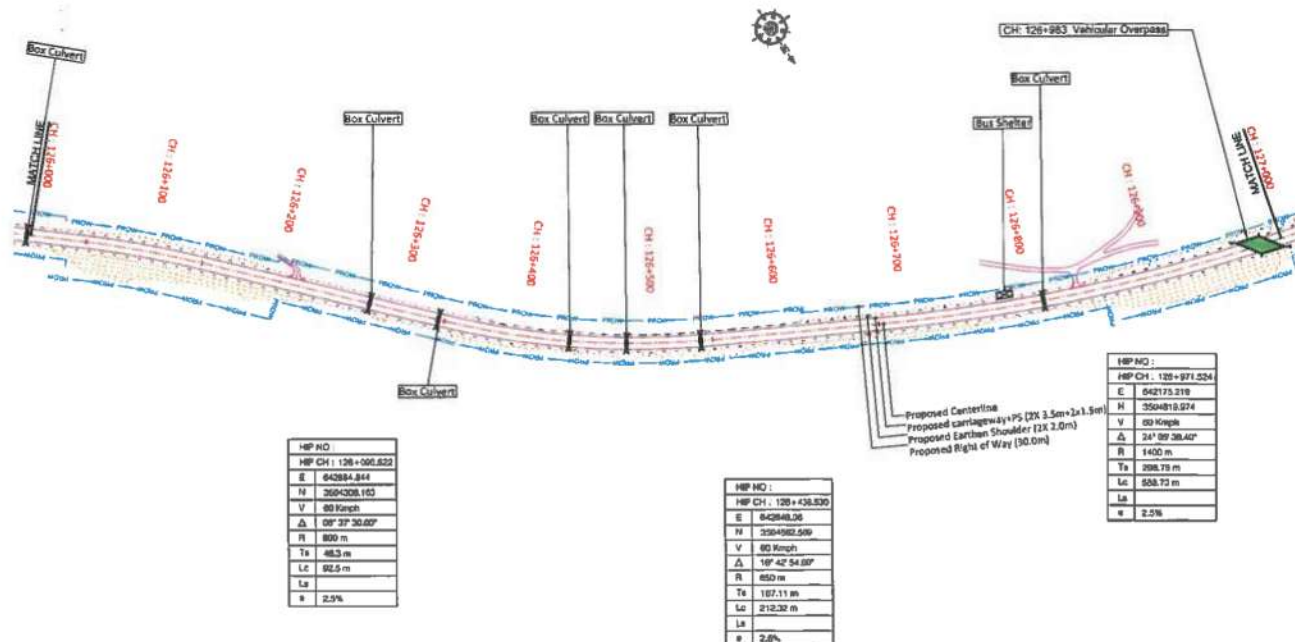


HP NO	
HP CH	126+000.522
E	642884.844
N	366+008.163
V	80 Km/h
Δ	08° 37' 30.00"
R	800 m
Ts	48.3 m
Lc	92.5 m
Ls	
e	2.5%

HEP NO :
HEP CH : 128 + 438.330
E : 842848.06
M : 2384582.509
V : 60 Km/h
Δ : 18° 42' 54.00"
R : 650 m
Ta : 167.11 m
Lc : 212.32 m
Lk :
e : 2.0%

H&P HQ :	
H&P CH. 126 + 971.52	
E	642175.218
H	3504819.974
V	60 Kmph
Δ	24° 09' 38.40"
R	1400 m
Ta	298.78 m
Lc	558.73 m
La	
μ	2.5%

LEGEND	
Proposed Center Line	
Proposed Contingency Edge	
Proposed Service Road	
Proposed Top Line	
Proposed Right of Way (30.0m)	
Existing Right of Way	
Proposed Culvert / Bridge	
Alternative Right-of-Way	
Grove Yard	
Date Temporary/Permanent	
SPS	
Temporary Branch Mark	
Religious Structure	
Telephone Box	
Transformer Poles	
Pylon	
Lamp Post	
Tree - PFD to PFD	
Tree Wall, Wall	
Head Pump	
Municipal Tap	
Admission Stone	
Recreational Stone	
OPC Pile	
Patrol Pump	
Head Sign Board	
Manhole	
GAB	
Health Symbol	
Railway Track	
Existing Pavement	
Existing Unpaved Road	
Telephone Lines	
High Tension Lines	
Low Tension Lines	
Drain Tap	
Drain Structure	
WFL Line	
Water Pipe Line	
Fence	
Building	
PLAN	
R - Radius of Curve	
Dc - Degree of Curvature	
L - Length of Circular Curve	
Ts - Tangent Length	
Es - Approx. Distance	
LS - Length of Spiral Curve	
S - Start of Curve	
TSDeg - Spiral Angle in Degree	
- Deflection Angle	
V - Design Speed (km/h)	
A - Acceleration	
PC - Point of Curvature	
PT - Point of Tangency	
Ts - Tangent to Spiral	
SC - Spiral to Circular	
CC - Circular to Circular	
CS - Circular to Spiral	
ST - Spiral to Tangent	
HP - Horizontal Intersection Point	
Longitudinal Profile	
0 - Offset %	
L - Length of Vertical Curve	
L - Length of Sloping	
R - Radius	
% - Superimposition (%)	
L - Sloped Length of Horizontal Alignment	
L - Length of Circular Curve	
L - Length of Spiral Curve	
Note: The vertical curve length and the difference of in & out gradient	

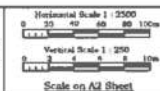Project Director
NHAI PIU HAMIRPUR

Project Title

* Construction of New 2 Lane with Paved Shoulder of Hamirpur Bypass of NH-88 (New NH-103) (Design Chainage Km 121+175 to Km. 138+295, Design Length-17.120 Km) in the State of Himachal Pradesh under NH (O) on HAM.

Drawing Name

DETAILED PROJECT REPORT
LAYOUT PLAN
(HAMIRPUR FOREST DIVISION)
(Ch.-126+000 To Ch.-127+000)




Intercontinental Consultants & Technocrats Pvt Ltd,
A-8, Green Park, New Delhi - 110016
Tel.: 011-2606 2000, 2606 2003

 Lalit Saini	 K.K. Verma	 Neeraj Choudhary	 Sandip Bhattacharya
Prepared by	Designed by	Checked by	Approved by

R1	January, 2022	DPR	
R0	November, 2021	DPR	Checked by
Revision	Date	Description	
Revisions			
Revision No.:	NHAI/NH-88/SHIMLA - MATAUR/PSF/ 11		Rev
			R1

TO SHIMLA TO MATAUR

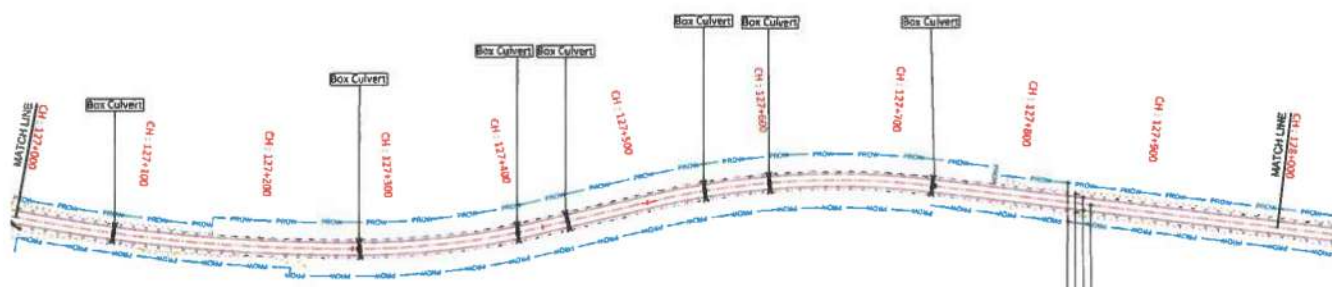

HBP NO :	
HBP CH : 127+343.423	
E : 841790.729	
N : 3304848.32	
V : 40 Kmph	
Δ : 12° 0' 22.80"	
R : 650 m	
Ts : 74.18 m	
Lc : 147.74 m	
La : 2.5%	

HBP NO :	
HBP CH : 127+016.082	
E : 841528.038	
N : 3304808.544	
V : 40 Kmph	
Δ : 20° 09' 07.20"	
R : 650 m	
Ts : 116.31 m	
Lc : 238.06 m	
La : 2.5%	

Proposed Centerline
Proposed Carriageway+PS (2x 3.5m+2x1.5m)
Proposed Earthen Shoulder (2x 2.0m)
Proposed Right of Way (30.0m)

LEGEND

- Proposed Center Line
- Proposed Carriageway Edge
- Proposed Service Road
- Proposed Top Line
- Proposed Right of Way (30.0m)
- Existing Right of Way
- Proposed Culvert / Bridge
- Underpass / Flyover / RDS
- Grave Yard
- Gate Temporary / Permanent
- CPB
- Temporary Bench Mark
- Religious Structures
- Telephone Box
- Tramway Points
- Pylon
- Lamp Post
- Tree - Pts to Pts
- Tree Work, Wind
- Hand Pump
- Manhole Top
- Water Meter Stone
- Water Meter Stone
- OPC Pillar
- Post Office
- Post Office Board
- Manhole
- GRB
- North Symbol
- Railway Track
- Existing Paved Road
- Existing Unpaved Road
- Telephone Line
- High Tension Line
- Low Tension Line
- Drain Top
- Drain Bottom
- HPL Line
- Water Pipe Line
- Fence
- Building

PLAN


- R - Radius of Curve
- Dc - Degree of Curvature
- Lc - Length of Circular Curve
- Ts - Tangent Length
- Es - Apex Distance
- LS - Length of Spiral Curve
- S - Shift of Curve
- Ts/Ch - Spiral Angle in Degrees
- Δ - Deflection Angle
- V - Design Speed/Kmph
- ph - Superlevation
- PC - Point of Curvature
- PT - Point of Tangent
- TS - Tangent to Spiral
- SC - Spiral to Circular
- CS - Circular to Spiral
- ST - Spiral to Tangent
- HBP - Horizontal Intersection Point


Longitudinal Profile

- G - Gradient %
- Lv - Length of Vertical Curve
- L - Length of Roadbed
- H - Height
- e - Superlevation (%)
- D - Slope Length of Horizontal Alignment
- Lc - Length of Circular Curve
- La - Length of Spiral Curve (m)
- K - Ratio of Vertical Curve Length and the Difference of In & Out Gradient

Project Director
NHAI PIU HAMIRPUR


NATIONAL HIGHWAYS AUTHORITY OF INDIA	Horizontal Scale 1 : 2500 Vertical Scale 1 : 250 Scale on A2 Sheet	Project Title Construction of New 2 Lane with Paved Shoulder of Hamirpur Bypass of NH-88 (New NH-103) (Design Chainage Km 121+175 to Km 138+295, Design Length-17.120 Km) in the State of Himachal Pradesh under NH (O) on HAM.	Drawing Name DETAILED PROJECT REPORT LAYOUT PLAN (HAMIRPUR FOREST DIVISION) (Ch. -127+000 to Ch. -128+000)	Intercontinental Consultants & Technocrats Pvt Ltd, A-3, Green Park, New Delhi - 110016 Ph : 011-4086-3000, Fax 2665-5253	R1 January, 2022 DPR		Checked by						
					Revisions <table border="1"> <tr> <th>Revisions</th> <th>Date</th> <th>Description</th> </tr> <tr> <td colspan="3"> Revisions </td> </tr> </table>			Revisions	Date	Description	Revisions		
					Revisions	Date		Description					
Revisions													
DRAWING No:- NHAI/NH-85/SIMLA - MATAUR/PS/P/ 13		R1											
Prepared by: Lala Balaji, Designed by: K.S. Verma, Checked by: Naveen Choudhary, Approved by: Sushil Bhattacharya					Revisions								

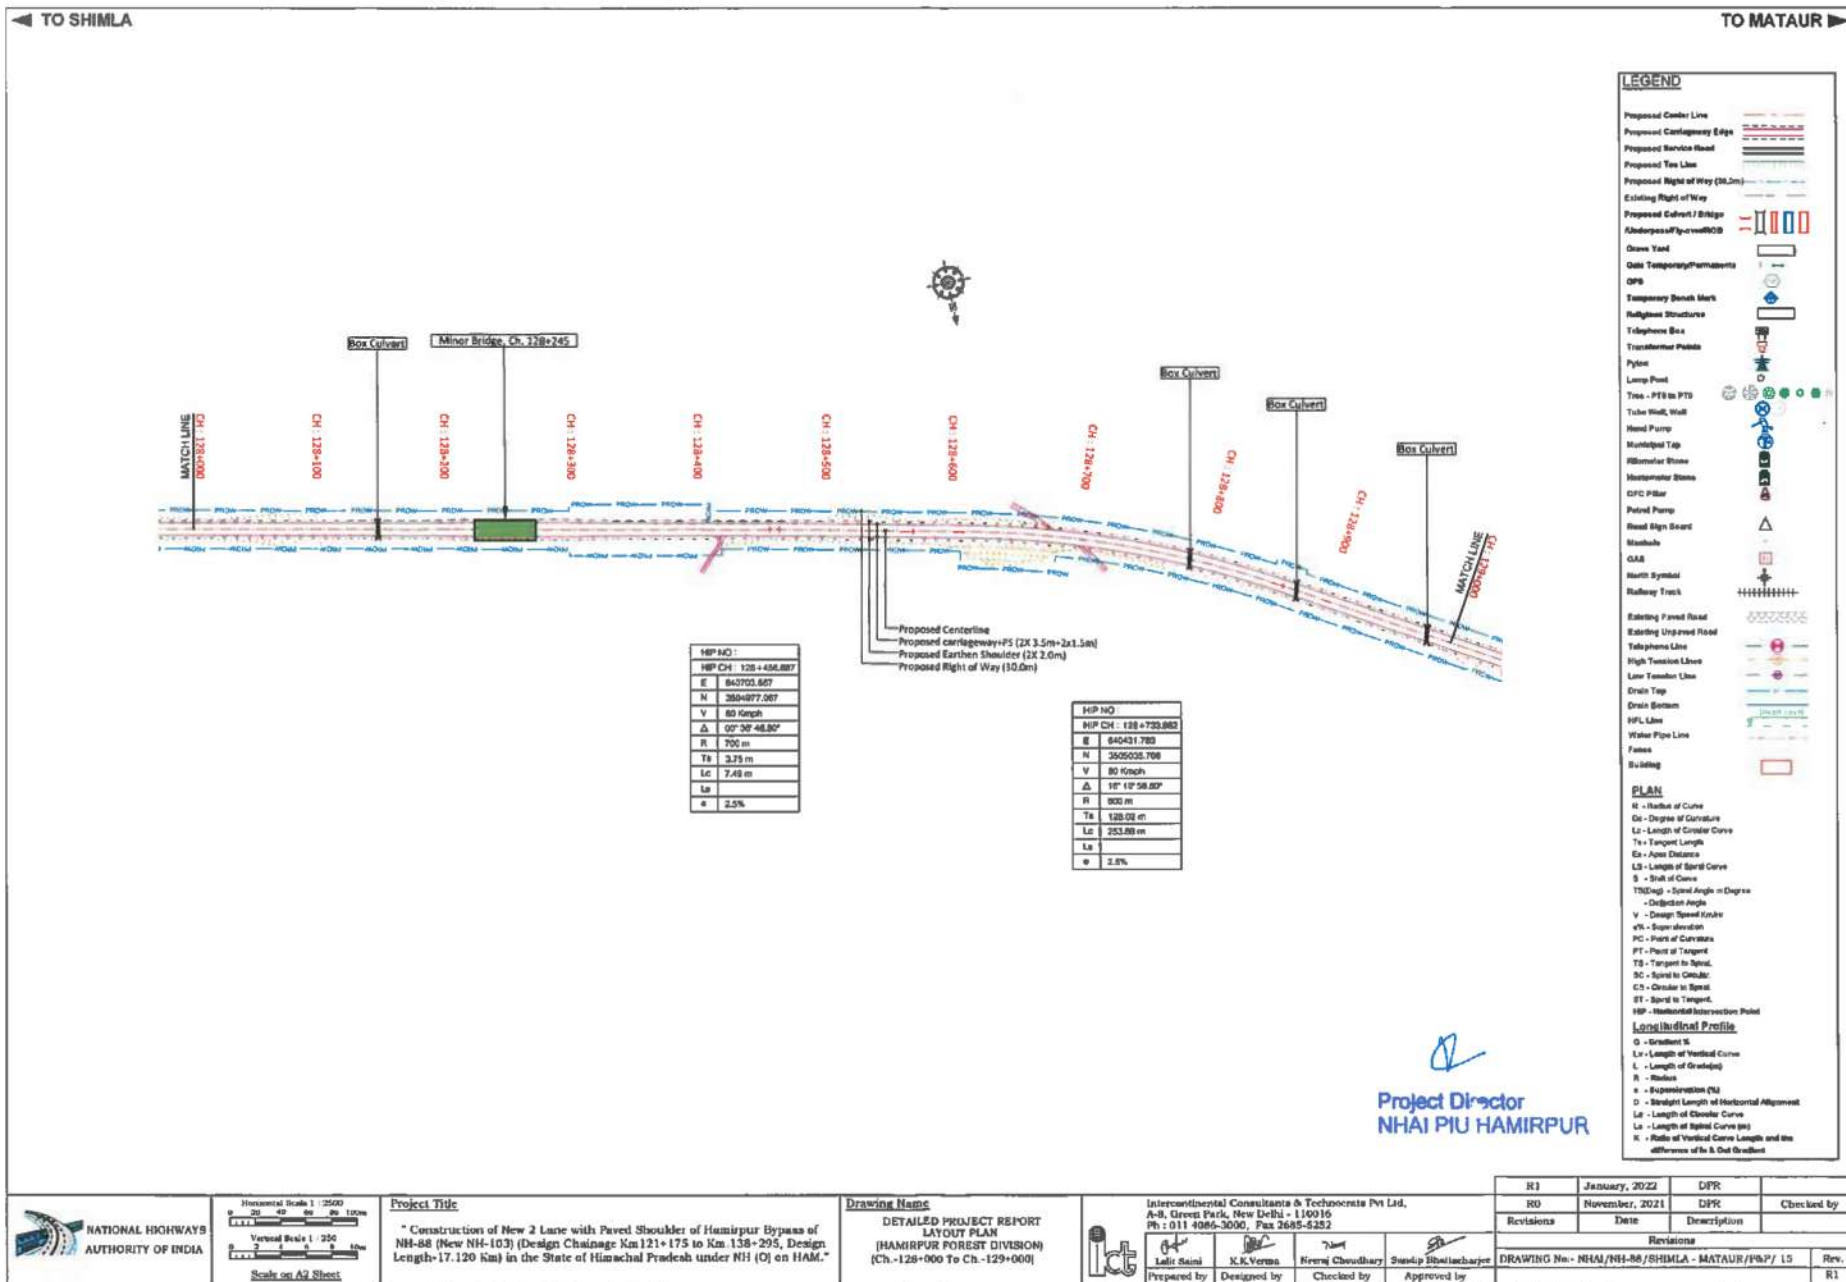

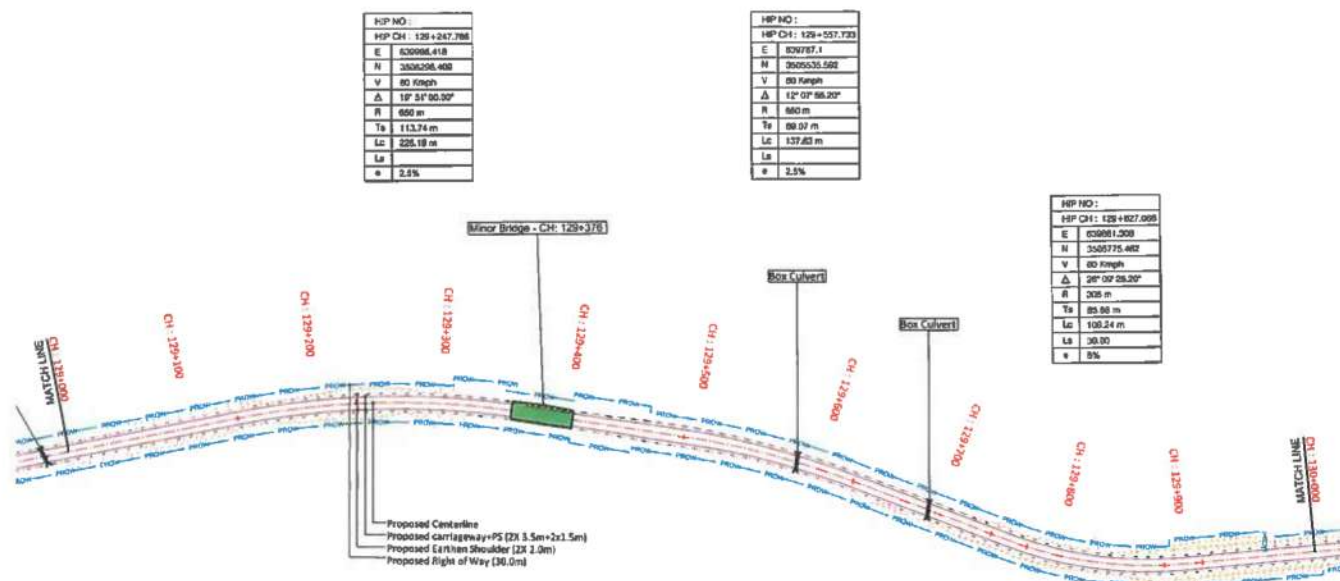

LEGEND	
Proposed Center Line	
Proposed Centerline Edge	
Proposed Service Road	
Proposed Tree Line	
Proposed Right of Way (D.O.M.)	
Existing Right of Way	
Proposed Culvert / Bridge	
Revised Right of Way	
Drive Yard	
Date Temporary/Permanent	
GPS	
Temporary Branch Mark	
Railroad Structure	
Telephone Box	
Transformer Pole	
Poles	
Lamp Post	
Tree - PTD to PTD	
Tree - Well	
Hand Pump	
Manhole Top	
Kilometer Stone	
Highway Stone	
GFC Pillar	
Potential Pump	
Road Sign Board	
Manhole	
GPS	
North Symbol	
Railroad Track	
Existing Paved Road	
Existing Unpaved Road	
Telephone Lines	
High Tension Line	
Low Tension Line	
Drain Tap	
Brain Station	
RFL Line	
Water Pipe Line	
Fences	
Building	
PLAN	
R - Radius of Curve	
D - Degree of Curvature	
L - Length of Circular Curve	
Ts - Tangent Length	
Es - Apex Distance	
Ls - Length of Spiral Curve	
S - Shift of Curve	
2(Ts+Sp) - Spiral Angle in Degree	
Intersection Angle	
V - Design Speed (km/h)	
n% - Super Elevation	
PC - Point of Curvature	
PT - Point of Tangent	
TS - Tangent to Spiral	
CS - Spiral to Circular	
CS - Circular to Spiral	
ST - Spiral to Tangent	
HP - Horizontal Intersection Point	
Longitudinal Profile	
C - Original %	
L - Length of Vertical Curve	
L - Length of Grades	
R - Radius	
n - Superelevation (%)	
L - Vertical Length of Horizontal Alignment	
L - Length of Circular Curve	
L - Length of Spiral Curve [m]	
R - Ratio of Vertical Curve Length and the	

Project Director
NHAI PIU HAMIRPUR

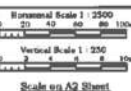

* Construction of New 2 Lane with Paved Shoulder of Hamirpur Bypass of NH-88 (New NH-103) [Design Chainage Km 121+175 to Km.138+295, Design Length-17.120 Km] in the State of Himachal Pradesh under NH 101 on HAM.

Drawing Name
DETAILED PROJECT REPORT
LAYOUT PLAN
(HAMIRPUR FOREST DIVISION)
(Ch.-129+000 To Ch.-130+000)

Intercontinental Consultants & Technocrats Pvt Ltd,
A-8, Green Park, New Delhi - 110016
Ph : 011 4086-3000. Fax 2685-5252



Ph: 011-4
[Signature]
Lalit Singh

0856-3000, Fax 2	
	
	K.K. Verma

685-5253	
	7/21/11
	Necronj Chaudhary
	Checked by

ary	Sandip Bhatt
	Signature

	Revised
Charge	
Charge	DRAWN

NG No:- NHAI/NE

Date	Des
Revisions	
1-88/SHIMLA - M	


DATAUR/P&P/ 17

	Rev.
	81

R1	January, 2022	DPR	
R0	November, 2021	DPR	Checked by
Revisions	Date	Description	
Revisions			
DRAWING No: NHAI/NH-88/SRIMLA - MATAUR/P&P/ 17			Rev R1

TO SHIMLA

TO MATAUR

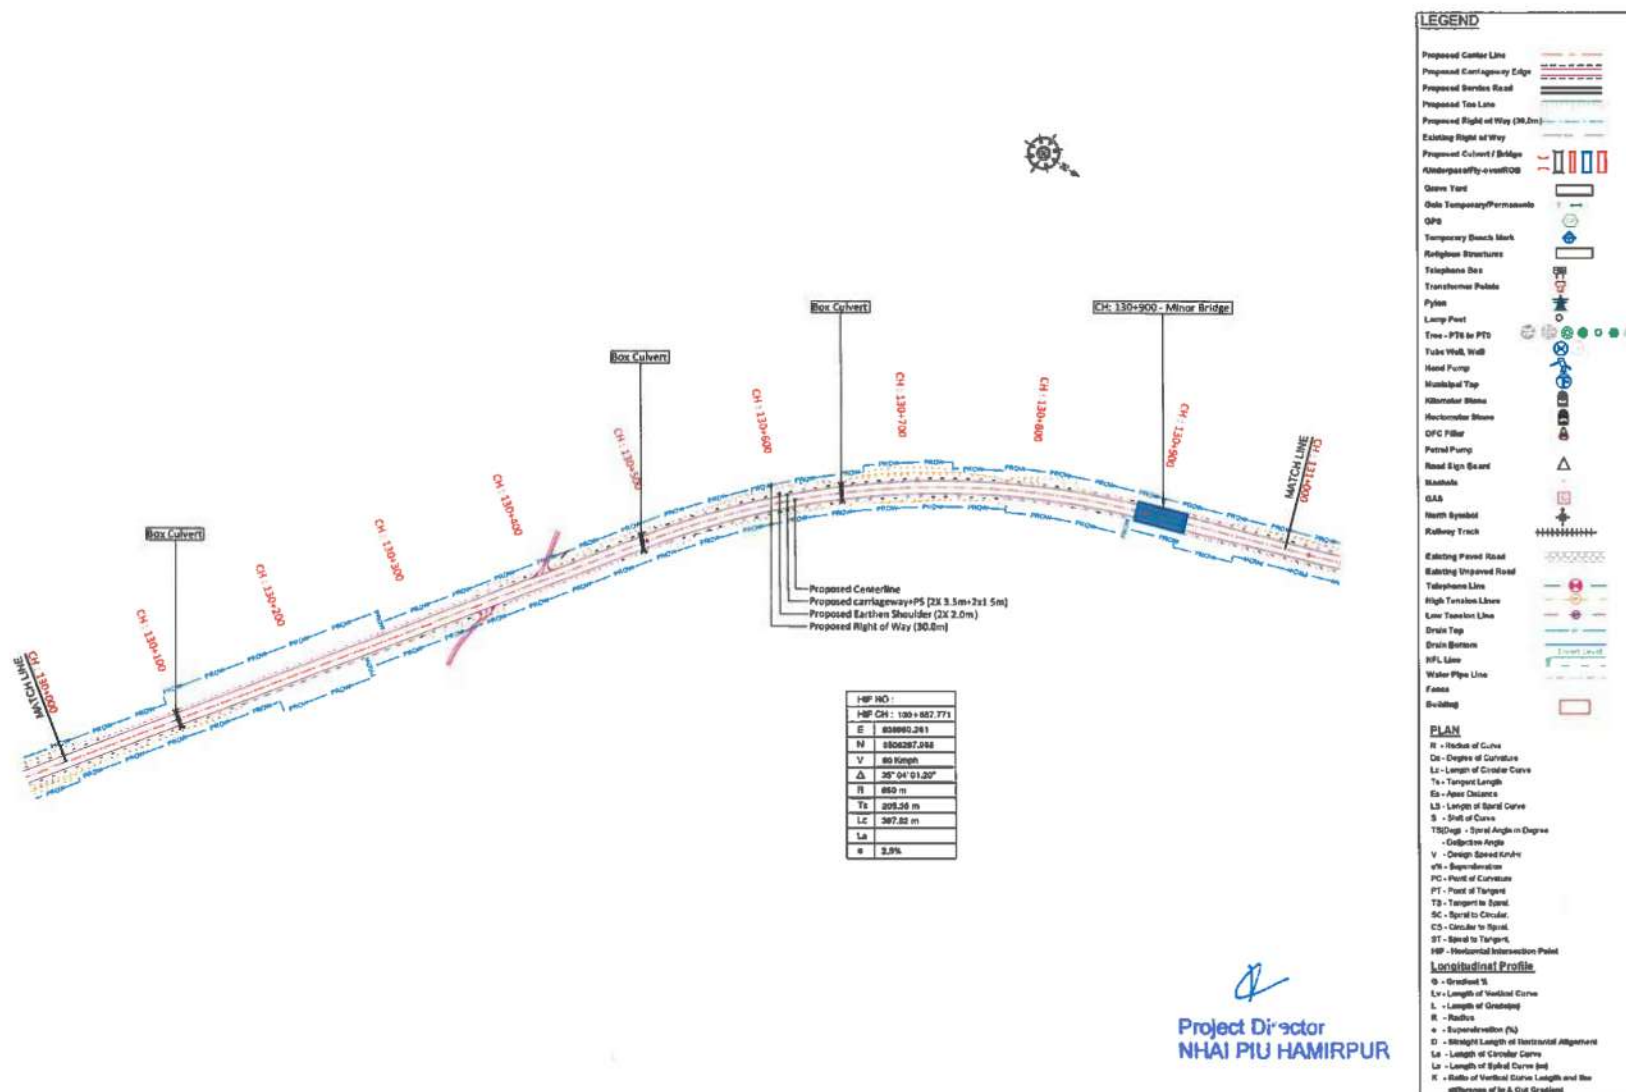

Horizontal Scale 1 : 2500
Vertical Scale 1 : 250
Scale on A2 Sheet

Project Title
Construction of New 2 Lane with Paved Shoulder of Hamirpur Bypass of NH-88 (New NH-103) [Design Chainage Km 121+175 to Km.138+295, Design Length-17.120 Km] in the State of Himachal Pradesh under NH (D) on HAM.

Drawing Name
DETAILED PROJECT REPORT
LAYOUT PLAN
(HAMIRPUR FOREST DIVISION)
(Ch.-130+000 To Ch.-131+000)




Intercontinental Consultants & Technocrats Pvt. Ltd.
A-8, Green Park, New Delhi - 110016
Ph : 011-4066-3000, Fax 2685-5252

Prepared by: Lohit Saxena
Designed by: K.K. Verma
Checked by: Neeraj Choudhary
Approved by: Sandip Bhattacharjee

R1	January, 2022	DPR	Checked by
R0	November, 2021	DPR	Checked by
Revisions	Date	Description	
Revisions			
DRAWING No.:	NHAI/NH-88/SHIMLA - MATAUR/PO/P/ 19	Rev.	R1

TO SHIMLA

TO MATAUR

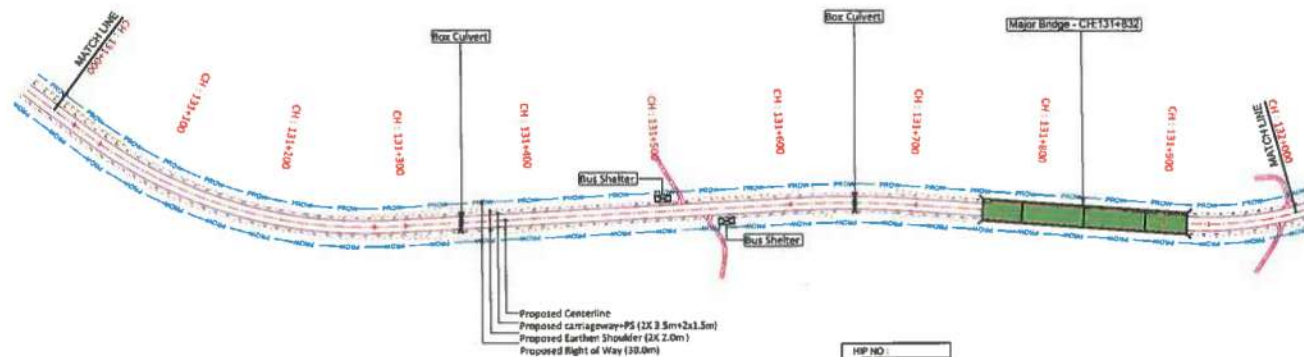

HPI NO :	
HPI CH : 121+000	121
E	83004.898
N	3090745.208
V	80.00m
Δ	30° 00' 00" 00"
R	305 m
Ts	144.25 m
Lc	238.88 m
Ls	35.00 m
θ	4.4%

HPI NO :	
HPI CH : 131+000	131
E	83007.804
N	3090745.208
V	80.00m
Δ	07° 01' 51.80"
R	800 m
Ts	48.15 m
Lc	80.17 m
Ls	
θ	2.5%

LEGEND

Proposed Center Line	
Proposed Carriageway Edge	
Proposed Service Road	
Proposed Tie Line	
Proposed Right of Way (38.0m)	
Existing Right of Way	
Proposed Culvert / Bridge	
Abutment/Pier/Column	
Grave Yard	
Gate Temporary/Permanent	
GPS	
Temporary Bench Mark	
Religious Structures	
Telephone Box	
Transformer Poles	
Pylon	
Lamp Post	
Tree - PT4 to PT9	
Tree Vial, Vial	
Hand Pump	
Motorist Stop	
Water Pump	
OFD Pylon	
Power Pump	
Head Sign Board	
Manhole	
GAS	
North Symbol	
Railway Track	
Existing Paved Road	
Existing Unpaved Road	
Telephone Line	
High Tension Lines	
Low Tension Lines	
Drain Top	
Drain Bottom	
H/L Line	
Water Pipe Line	
Fence	
Building	

PLAN

R	- Radius of Curve
Δ	- Degree of Curvature
Lc	- Length of Circular Curve
Ts	- Tangent Length
Es	- Apex Distance
Ls	- Length of Spiral Curve
S	- Shift at Curve
TS/CP	- Tangent Angle in Degrees
Δ	- Deflection Angle
V	- Design Speed (km/h)
Δ	- Superelevation
PC	- Point of Curvature
PT	- Point of Tangent
TS	- Tangent to Spiral
SC	- Spiral to Curve
CS	- Curve to Spiral
ST	- Spiral to Tangent
HP	- Horizontal Intersection Point

Longitudinal Profile

G	- Grade %
Lv	- Length of Vertical Curve
L	- Length of Grade %
H	- Height
Δ	- Superelevation (%)
D	- Sight Length of Horizontal Alignment
Lc	- Length of Circular Curve
Ls	- Length of Spiral Curve (m)
H	- Rate of Vertical Curve Length and the Difference of In & Out Gradient

Project Director
NHAI PIU HAMIRPUR



Project Title

* Construction of New 2 Lane with Paved Shoulder of Hamirpur Bypass of NH-88 (New NH-103) (Design Chainage Km 121+175 to Km 138+295, Design Length-17.120 Km) in the State of Himachal Pradesh under NH (O) on HAM.

Drawing Name

DETAILED PROJECT REPORT
LAYOUT PLAN
(HAMIRPUR FOREST DIVISION)
(Ch.-131+000 To Ch.-132+000)




Intercontinental Consultants & Technocrats Pvt Ltd,
A-8, Green Park, New Delhi - 110016
Ph : 011-4086-3000, Fax 2645-5252

Prepared by	Designed by	Checked by	Approved by

R1	January, 2022	DPR	Checked by
R0	November, 2021	DPR	Checked by
Revisions	Date	Description	
Revision			
DRAWING No-	NHA/NH-88/SHIMLA - MATAUR/PS/P/ 21	Rev.	R1

TO SHIMLA

TO MATAUR

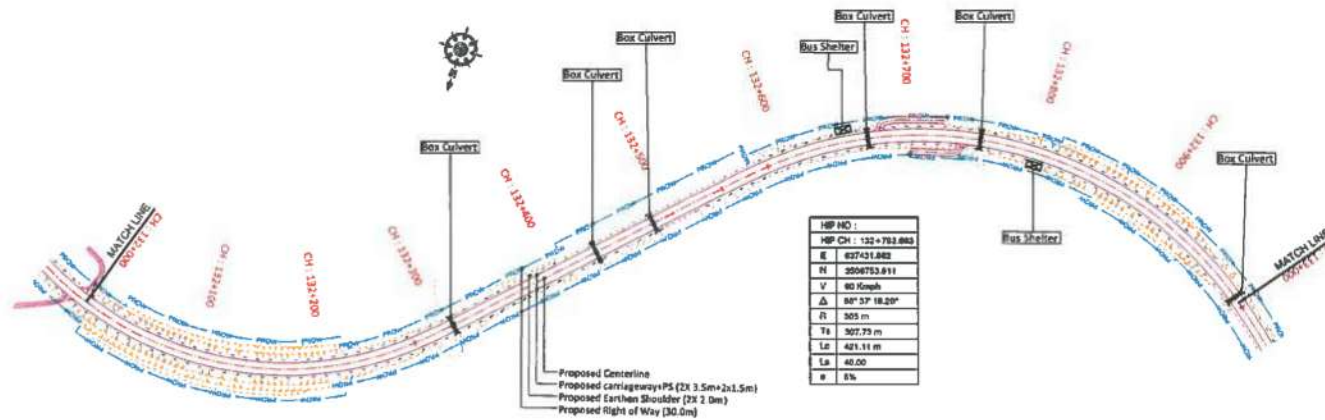

HWP NO. 1	
HWP CH : 132+753.000	
E	627431.000
N	2506753.011
V	60 Km/h
Δ	80° 57' 18.20"
R	305 m
Ts	507.79 m
Ls	421.11 m
La	40.00
P	5%

HWP NO. 1	
HWP CH : 132+101.001	
E	627003.051
N	2507310.002
V	60 Km/h
Δ	82° 06' 43.20"
R	280 m
Ts	248.28 m
Ls	342.58 m
La	38.00
P	5%

LEGEND

Proposed Center Line	
Proposed Carriageway Edge	
Proposed Service Road	
Proposed Tax Line	
Proposed Right of Way (30.0m)	
Existing Right of Way	
Proposed Culvert / Bridge	
Underpass/Overpass/ROB	
Drive Yard	
Gate Temporary Permanent	
GPS	
Temporary Bench Mark	
Religious Structures	
Telephone Box	
Transformer Pole	
Pylon	
Lamp Post	
Tree - PTH to PTH	
Tube Well, Well	
Hand Pump	
Manhole Top	
Kilometer Stone	
Motorcycle Show	
CPC Pillar	
Painted Pump	
Road Sign Board	
Manhole	
GAB	
North Symbol	
Railway Track	
Existing Paved Road	
Existing Unpaved Road	
Telephone Line	
High Tension Line	
Low Tension Line	
Drain Top	
Drain Bottom	
H/L Line	
Water Pipe Line	
Fence	
Building	

PLAN

R	Radius of Curve
Δ	Degree of Curvature
Ls	Length of Circular Curve
Ts	Tangent Length
Es	Assess Distance
Ls	Length of Spiral Curve
S	Shift of Curve
TS (Deg)	Spiral Angle in Degree
Collection Angle	
V	Design Speed Km/h
nH	Super-elevation
PC	Point of Curvature
PT	Point of Tangent
TS	Tangent to Spiral
SC	Spiral to Circular
CH	Circular to Spiral
ST	Spiral to Tangent
HP	Horizontal Intersection Point

Longitudinal Profile

G	Gradient %
Ls	Length of Vertical Curve
L	Length of Gradients
R	Radius
a	Super-elevation (%)
D	Design Length of Horizontal Alignment
Ls	Length of Circular Curve
Ls	Length of Spiral Curve
H	Height of Vertical Curve Length and Slope
Off	Offset of 10 m Unit Gradient

Project Director
NHAI PIU HAMIRPUR



Horizontal Scale 1 : 2500
Vertical Scale 1 : 500
Scale on A2 Sheet

Project Title

* Construction of New 2 Lane with Paved Shoulder of Hamirpur Bypass of NH-98 (New NH-103) (Design Chainage Km 121+175 to Km. 138+295, Design Length-17.120 Km) in the State of Himachal Pradesh under NH (O) on HAM.

Drawing Name

DETAILED PROJECT REPORT
LAYOUT PLAN
(HAMIRPUR FOREST DIVISION)
(Ch. 132+000 To Ch. 133+000)




Intercontinental Consultants & Technocrats Pvt. Ltd.
A-8, Green Park, New Delhi - 110016
Ph : 011 4066-3000, Fax 2685-5252

Prepared by: L.S. Saini
Designed by: K.K. Verma
Checked by: Neeraj Choudhary
Approved by: Sanjay Chaturvedi

Rev	Date	Description	Checked by
R1	January, 2023	DPR	
R0	November, 2021	DPR	
Revision	Date	Description	
DRAWING No:- NHAI/NH-58/SHIMLA - MATAUR/PA/P/ 23			
Rev.			R1

TO SHIMLA

TO MATAUR

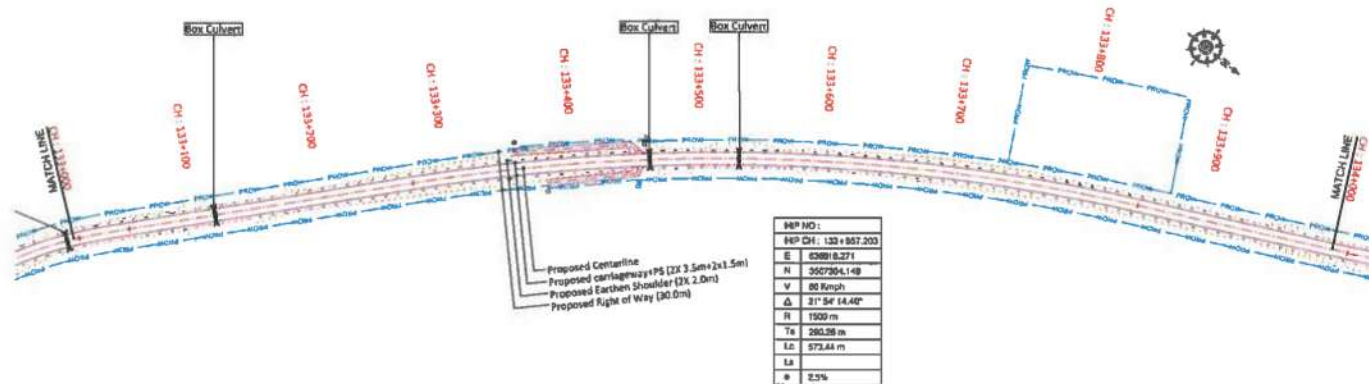

LEGEND

- Proposed Center Line
Proposed Carriageway Edge
Proposed Service Road
Proposed Tree Line
Proposed Right of Way (30.0m)
Existing Right of Way
Proposed Culvert / Bridge
Underpass / Overpass
Drive Yard
Gate Temporary/Permanent
DPR
Temporary Bench Mark
Religious Structures
Telephone Box
Transformer Pole
Pylon
Lamp Post
Tree - PTD to PTD
Tota Wall, Wall
Hand Pump
Waterfall Top
Waterfall Stone
Hectometer Stone
GFC Filter
Paved Pump
Road Sign Board
Roadside
GAS
North Symbol
Railway Track

PLAN

- R - Radius of Curve
Cc - Degree of Curvature
Lc - Length of Circular Curve
Tc - Tangent Length
Ea - Apex Distance
LS - Length of Spiral Curve
S - Shift of Curve
TSD - Spiral Angle in Degree
C - Chord Length
V - Design Speed (km/h)
vN - Superelevation
PC - Point of Curvature
PT - Point of Tangent
TS - Tangent Station
SC - Spiral to Circular
CS - Circular to Spiral
ST - Spiral to Tangent
HWP - Horizontal Intersection Point
Longitudinal Profile
G - Gradient %
Lc - Length of Vertical Curve
L - Length of Grade (%)
R - Radius
e - Superelevation (%)
D - Straight Length of Horizontal Alignment
Lc - Length of Circular Curve
Ls - Length of Spiral Curve (m)
R - Ratio of Vertical Curve Length and the Difference of its 2nd Grade

Project Director
NHAI PIU HAMIRPUR



Horizontal Scale 1 : 2500
Vertical Scale 1 : 250
Scale on A2 Sheet

Project Title

* Construction of New 2 Lane with Paved Shoulder of Hamirpur Bypass of NH-88 (New NH-103) (Design Chainage Km 121+175 to Km 138+295, Design Length-17.120 Km) in the State of Himachal Pradesh under NH (O) on HAM.

Drawing Name


DETAILED PROJECT REPORT
LAYOUT PLAN
(HAMIRPUR FOREST DIVISION)
(Ch-133+000 To Ch-134+000)



Intercontinental Consultants & Technocrats Pvt Ltd,
A-8, Green Park, New Delhi - 110016
Ph : 011 4086-3000, Fax 2685-5252


Prepared by: L.S. Singh
Designed by: K.K. Verma
Checked by: Nerej Chaudhary
Approved by: Sandip Bhattacharjee

R1	January, 2022	DPR	
R0	November, 2021	DPR	Checked by
Revision	Date	Description	
Revision			
DRAWING No- NHAI/NH-88/SHIMLA - MATAUR/PAF/ 25			Rev
			R1

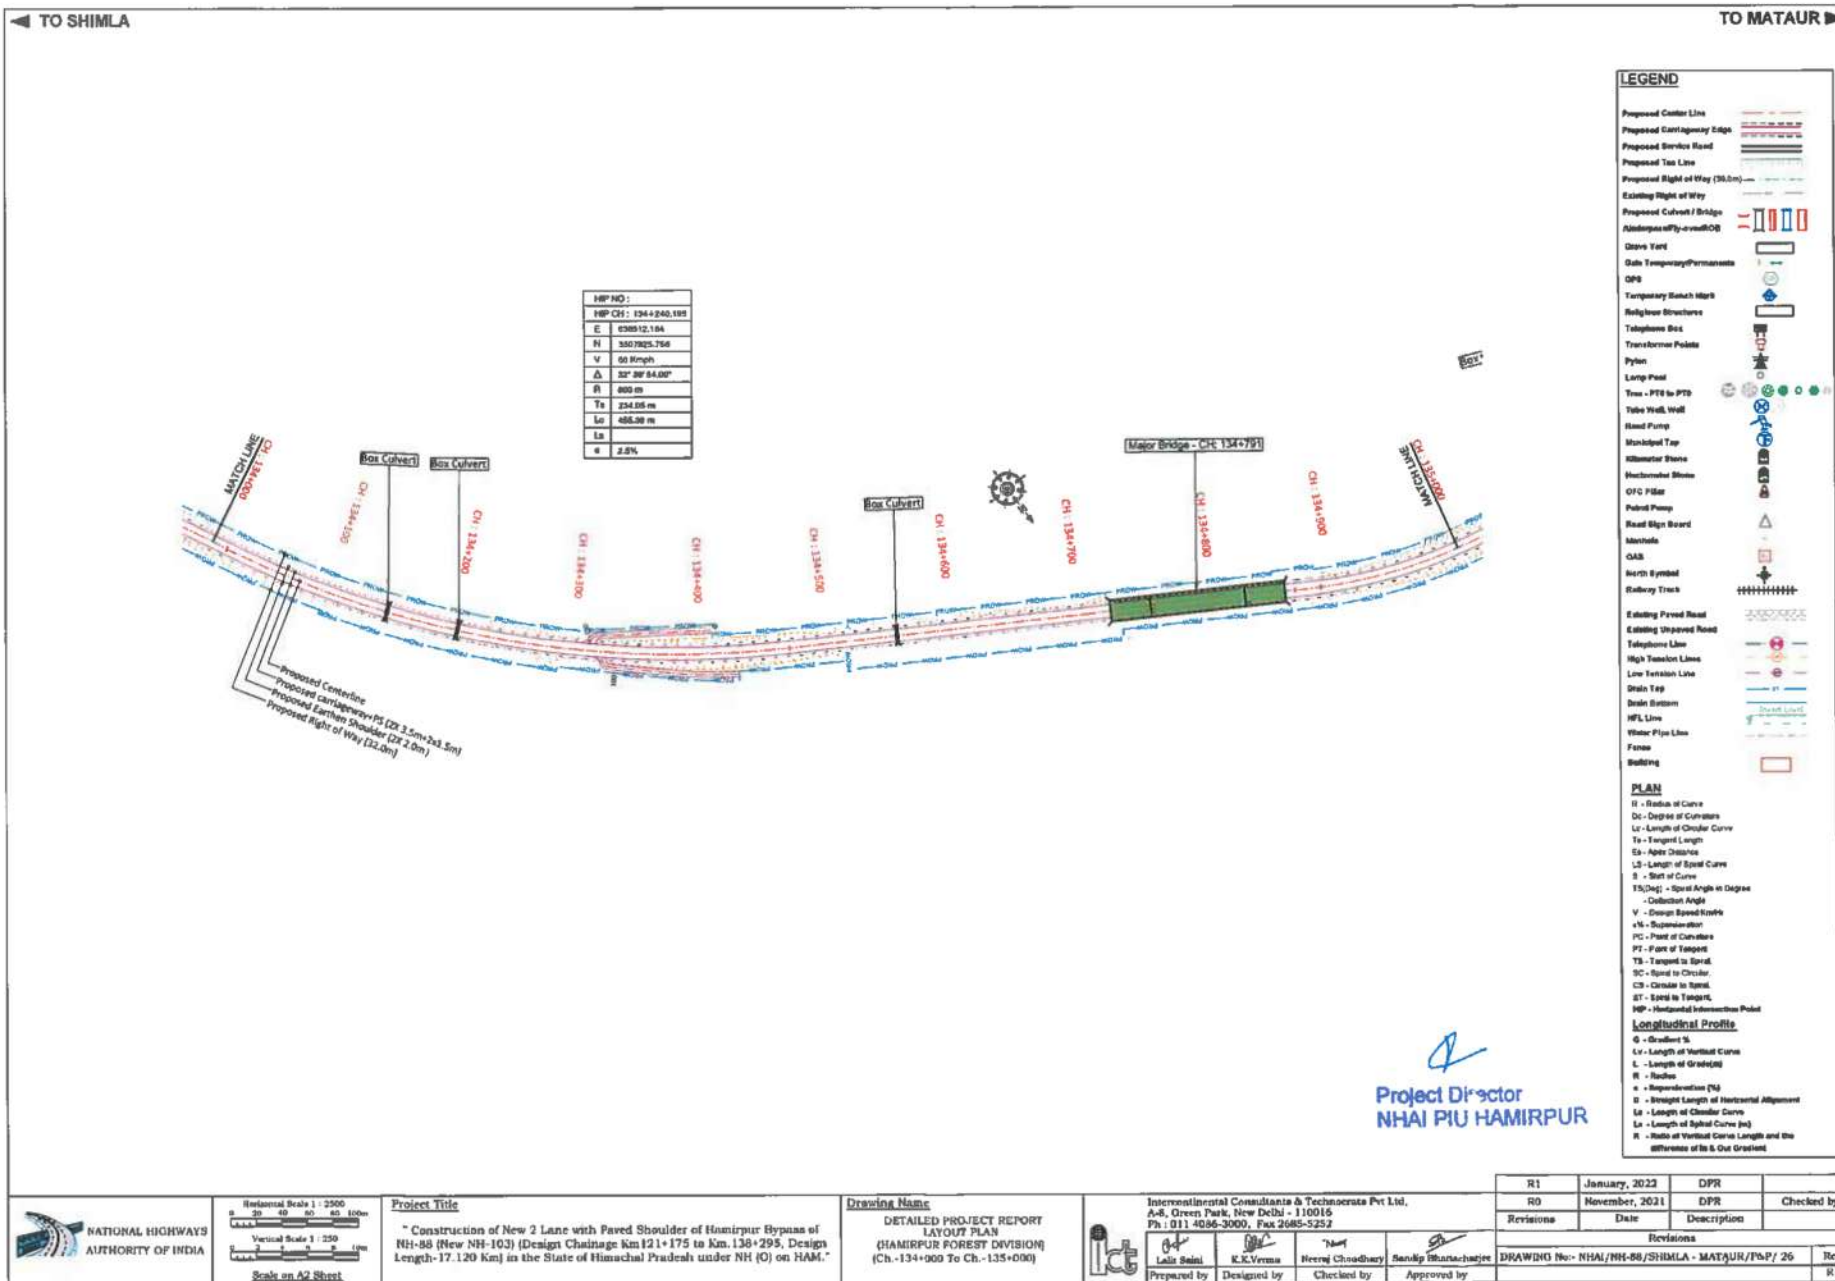

TO SHIMLA

TO MATAUR

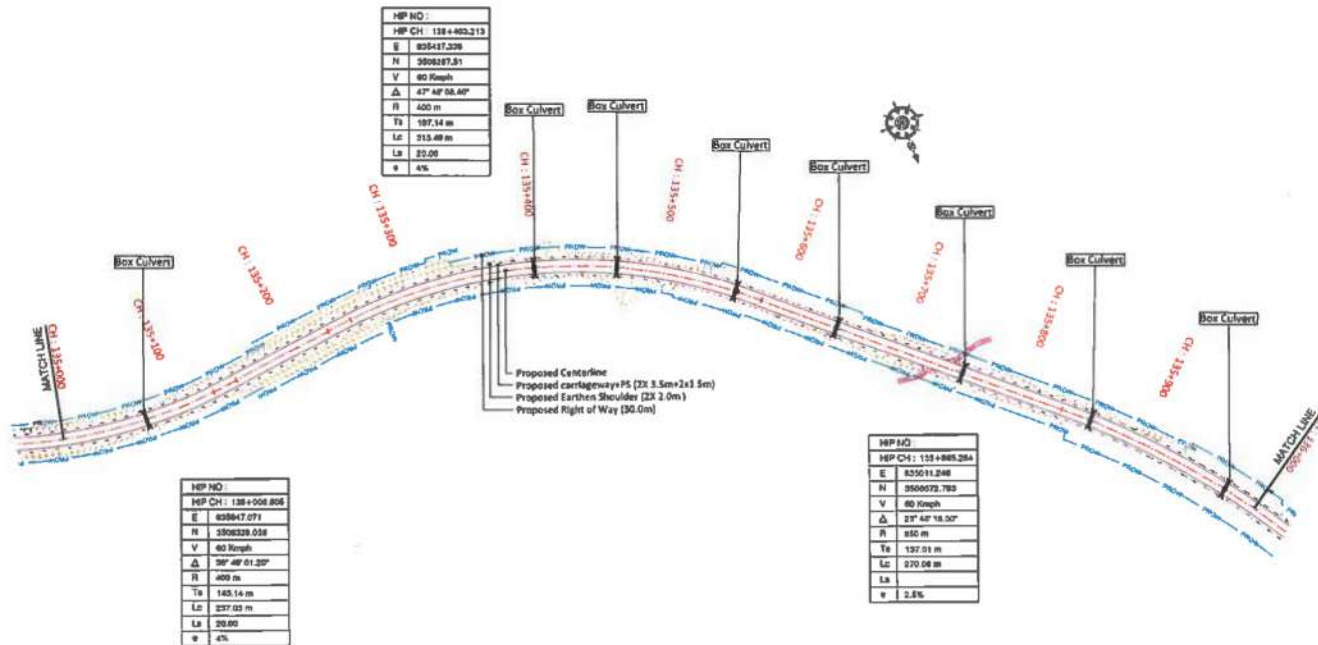

LEGEND

Proposed Center Line	
Proposed Cartageways Edge	
Proposed Service Road	
Proposed Two Lane	
Proposed Right of Way (50.0m)	
Existing Right of Way	
Proposed Culvert / Bridge	
Alignment of Right of Way	
Drive Yard	
Gate Temporary Permanent	
GPS	
Temporary Bench Mark	
Telephone Structure	
Telephone Box	
Transformer Points	
Pylon	
Lump Post	
Tree - PTS to PTS	
Tube Well, Well	
Head Pump	
Municipal Tap	
Kilometer Stone	
Horizontal Station	
DPC Pillar	
Point Pump	
Round Sign Board	
Manhole	
GAS	
North Symbol	
Railway Track	
Existing Paved Road	
Existing Unpaved Road	
Telephone Line	
High Tension Line	
Low Tension Line	
Drain Tap	
Drain Bottom	
PFL Line	
Water Pipe Line	
Fence	
Boxing	


PLAN

R - Radius of Curve
Cc - Degree of Curvature
Lc - Length of Circular Curve
Ts - Tangent Length
Es - Apex Distance
Ls - Length of Spiral Curve
S - Shift of Curve
TSDep - Spiral Angle in Degree
D - Deflection Angle
V - Design Speed (km/h)
PVI - Point of Intersection
PC - Point of Curvature
PT - Point of Tangent
TS - Tangent to Spiral
SC - Spiral to Circular
CS - Circular to Spiral
ST - Spiral to Tangent
HP - Horizontal Intersection Point

Longitudinal Profile

G - Groundline
L - Length of Vertical Curve
Lc - Length of Circular Curve
Ls - Length of Spiral Curve
R - Radius
e - Superelevation (%)
D - Slope Length of Horizontal Alignment
Lc - Length of Circular Curve
Ls - Length of Spiral Curve
K - Ratio of Vertical Curve Length and the difference of in & out elevations

Project Director
NHAI PIU HAMIRPUR

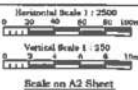

Project Title

* Construction of New 2 Lane with Paved Shoulder of Hamirpur Bypass of NH-88 (New NH-103) (Design Chainage Km 121+175 to Km 136+295, Design Length-17.120 Km) in the State of Himachal Pradesh under NH (O) on HAM.

Drawing Name

DETAILED PROJECT REPORT
LAYOUT PLAN
(HAMIRPUR FOREST DIVISION)
(Ch-135+000 To Ch-136+000)




Intercontinental Consultants & Technocrats Pvt. Ltd.
A-8, Green Park, New Delhi - 110016
Ph : 011 4065-3000, Fax 2645-5252

Prepared by: *Aditi Saxena*
Designed by: *K.K. Verma*
Checked by: *Naveed Choudhary*
Approved by: *Sandeep Shastri*

Revisions	Date	Description	Rev.
R1	January, 2022	DPR	
R0	November, 2021	DPR	Checked by
Revisions			
DRAWING No. - NHAI/MI-88/SHIMLA - MATAUR/P&P/ 28			
			R1

TO SHIMLA

TO MATAUR

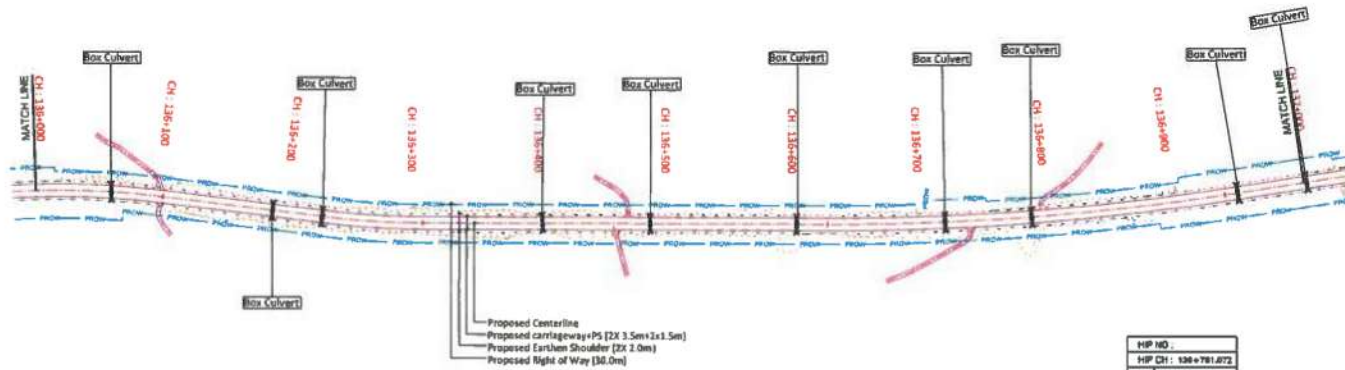

Proposed Centerline
Proposed Carriageway+PS (2x 3.5m+1x1.5m)
Proposed Earthen Shoulder (2x 2.0m)
Proposed Right of Way (30.0m)

HYP NO:	
HYP CH: 136+287.222	
E	634887.25
N	350896.262
V	90 Kmph
Δ	0° 49' 19.20"
R	650 m
Ts	38.74 m
Lc	77.30 m
La	
a	2.5%

HYP NO:	
HYP CH: 136+781.872	
E	634883.269
N	350891.846
V	80 Kmph
Δ	0° 58' 37.50"
R	2000 m
Ts	156.37 m
Lc	312.1 m
La	
a	2.8%

LEGEND

Proposed Center Line	
Proposed Carriageway Edge	
Proposed Service Road	
Proposed Toe Line	
Proposed Right of Way (30.0m)	
Existing Right of Way	
Proposed Culvert / Bridge	
Underpass / Overpass	
Grave Yard	
Gate Temporary / Permanent	
GPS	
Temporary Bench Mark	
Religious Structure	
Telephone Box	
Transformer Pole	
Signal	
Lamp Post	
Tree - PTS to PTH	
Water Well, Wind	
Mound Pump	
Municipal Tap	
Kilometer Stone	
OTC PBR	
Petrol Pump	
Head Sign Board	
Manhole	
OAB	
North Symbol	
Railway Track	
Existing Road	
Existing Unpaved Road	
Telephone Line	
High Tension Line	
Low Tension Line	
Drain Top	
Drain Bottom	
HFL Line	
Water Pipe Line	
Fence	
Building	

PLAN

R	- Radius of Curve
Dc	- Degree of Curvature
Lc	- Length of Circular Curve
Ts	- Tangent Length
Es	- Apex Distance
Ls	- Length of Spiral Curve
S	- Shift of Curve
TA	- Spiral Angle in Degrees
DA	- Deflection Angle
V	- Design Speed Km/h
SV	- Superelevation
PC	- Point of Curvature
PT	- Point of Tangent
TS	- Tangent to Spiral
SC	- Spiral to Circular
CS	- Circular to Spiral
ST	- Spiral to Tangent
HP	- Horizontal Intersection Point

Longitudinal Profile

O	- Original %
Lv	- Length of Vertical Curve
L	- Length of Slope (m)
R	- Radius
s	- Superelevation (%)
D	- Weight Length of Horizontal Alignment
Lc	- Length of Circular Curve
La	- Length of Spiral Curve (m)
H	- Height of Vertical Curve Length and the Difference of in & Out Gradient

Project Director
NHAI PIU HAMIRPUR



Project Title

* Construction of New 2 Lane with Paved Shoulder of Hamirpur Bypass of NH-88 (New NH-103) (Design Chainage Km 121+175 to Km 138+295, Design Length-17.120 Km) in the State of Himachal Pradesh under NH (O) on HAM.

Drawing Name


DETAILED PROJECT REPORT
LAYOUT PLAN
(HAMIRPUR FOREST DIVISION)
(Ch - 135+900 To Ch - 137+000)



Intercontinental Consultants & Technocrats Pvt Ltd,
A-8, Green Park, New Delhi - 110016
Ph: 011-4086-3000, Fax: 2665-5252

Prepared by	Designed by	Checked by	Approved by
Lalit Datta	K.R. Verma	Naveen Choudhary	Sandeep Kumar

R1	January, 2022	DPR	Checked by
R0	November, 2021	DPR	
Revisions	Date	Description	
Revisions			
DRAWING No:- NHAI/NH-88/SHIMLA - MATAUR/PS/ 30			Rev.
			R1

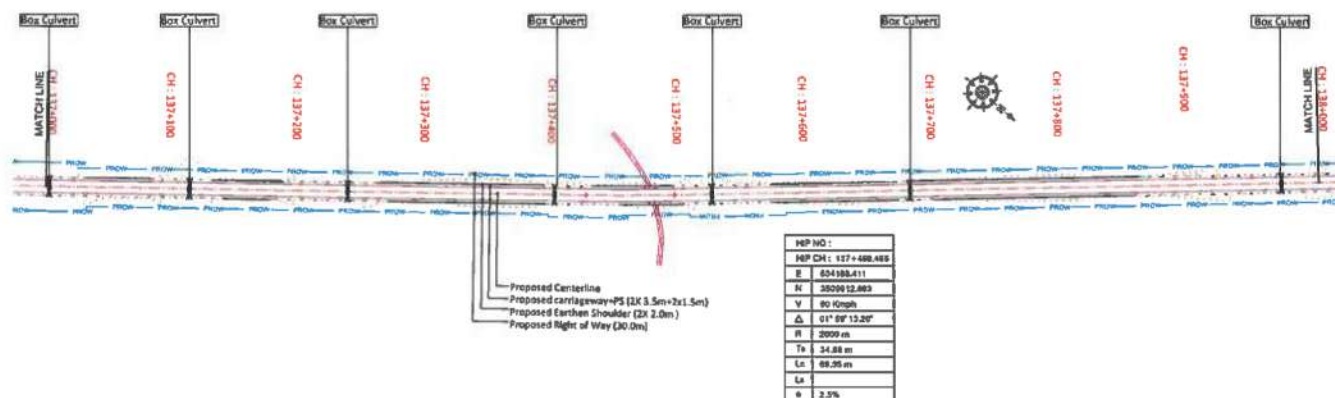

LEGEND

- | | |
|-------------------------------|--|
| Proposed Center Line | |
| Proposed Cartageway Edge | |
| Proposed Service Road | |
| Proposed Top Line | |
| Proposed Right of Way (36.0m) | |
| Existing Right of Way | |
| Proposed Culvert / Bridge | |
| Abutment Alignment (R/C) | |
| Oversight | |
| Gate Temporary/Permanent | |
| GPS | |
| Temporary Bench Mark | |
| Footpath Situations | |
| Telephone Box | |
| Transformer Pole | |
| Pylon | |
| Lamp Post | |
| Tree - P10 to P10 | |
| Tree Vial, Wall | |
| Hard Pump | |
| Manhole Top | |
| Manhole Box | |
| Manhole Stone | |
| OWC Filter | |
| Petrol Pump | |
| Head Sign Board | |
| Manhole | |
| Q&S | |
| North Symbol | |
| Railway Track | |
| Existing Power Road | |
| Existing Unpaved Road | |
| Telephone Line | |
| High Tension Lines | |
| Low Tension Lines | |
| Grain Tap | |
| Grain Tap | |
| WFL Line | |
| Water Pipe Line | |
| Fence | |
| Building | |

PLAN

- R - Radius of Curve
- Dt - Degree of Curvature
- Lt - Length of Circular Curve
- Ta - Tangent Length
- Ea - Apex Distance
- Ls - Length of Spiral Curve
- S - Shift of Curve
- TB(Deg) - Bend Angle in Degrees
- Deflection Angle
- V - Design Speed (km/hr)
- PC - Superstationing
- Pt - Point of Curvature
- PT - Point of Tangent
- TB - Tangent to Spiral
- SC - Spiral to Circular
- CS - Circular to Spiral
- ST - Spiral to Tangent
- MT - Abnormal and Superstationing

Longitudinal Profile

- G - Gradient %
- L_v - Length of Vertical Curve
- L - Length of Grade(s)
- R - Radius
- e - Superelevation (%)
- D - Straight Length of Horizontal Alignment
- D_c - Length of Circular Curve
- L_s - Length of Spiral Curve (m)
- K - Ratio of Vertical Curve Length and the difference of its End Gradients


Project Director
NHAI PIU HAMIRPUR



Horizontal Scale 1 : 2500
0 20 40 60 80 100
Vertical Scale 1 : 250
0 2 4 6 8 10
Scale on A2 Sheet

Project Title

* Construction of New 2 Lane with Paved Shoulder of Hamirpur Bypass of NH-88 (New NH-103) (Design Chainage Km 121+175 to Km. 138+295, Design Length-17.120 Km) in the State of Himachal Pradesh under NH (I) on HAM."

Drawing Name

DETAILED PROJECT REPORT
LAYOUT PLAN
(HAMIRPUR FOREST DIVISION)
(Ch.-137-000 To Ch.-138-000)

Intercontinental Consultants & Technocrats Pvt. Ltd.
A-8, Green Park, New Delhi - 110016
Tel.: 011-26108600, 26108601, 26108602

ict

Leht Saari
Prepared by


	K.E. Verma
	Designed by

	<u>Not</u>	<u>SP</u>
	Neeraj Choudhary	Sandeep Bhattach
	Checked by	Reviewed by

Revisión		
Revisión	DRAWING No: MHM/NH-85/SHIMLA - MATAUR/P&P/ 32	Revisión

TO SHIMLA

TO MATAUR

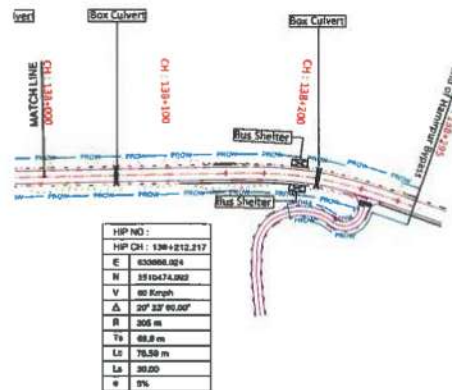

HP NO :
HP CH : 138+212.217
E 630880.024
N 3510474.082
V 80 Kmph
Δ 20° 32' 00.00"
R 305 m
Ts 48.8 m
Ls 75.50 m
Ld 30.00
W 9%

LEGEND

Proposed Center Line	---
Proposed Contingency Edge	---
Proposed Service Road	---
Proposed Tree Line	---
Proposed Right of Way (30.0m)	---
Existing Right of Way	---
Proposed Culvert / Bridge	---
Kindergarten / Power / Road	---
Grave Yard	---
Gate Temporary / Permanent	---
GPR	---
Temporary Bench Mark	---
Religious Structures	---
Telephone Box	---
Transformer Point	---
Pylon	---
Lamp Post	---
Tree - FTE to FTE	---
Tree - FTE to Road	---
Head Pump	---
Municipal Tap	---
Water Meter	---
Water Meter Stand	---
OPC Filter	---
Percolation Pump	---
Road Sign Board	---
Manhole	---
GAB	---
North Symbol	---
Railway Track	---
Existing Paved Road	---
Existing Unpaved Road	---
Telephone Line	---
High Tension Lines	---
Low Tension Lines	---
Drain Top	---
Drain Bottom	---
HPL Line	---
Water Pipe Line	---
Power	---
Building	---

PLAN

R - Radius of Curve
 Dc - Degree of Curvature
 Lc - Length of Circular Curve
 Ts - Tangent Length
 Ca - Apex Distance
 Ls - Length of Spiral Curve
 S - Shift of Curve
 TSDep - Spiral Angle in Degree
 Δ - Deflection Angle
 V - Design Speed (kmph)
 xN - Superelevation
 PC - Point of Curvature
 PT - Point of Tangent
 TB - Tangent to Spiral
 SC - Spiral to Circular
 CS - Circular to Spiral
 ST - Spiral to Tangent
 HPI - Horizontal Intersection Point

Longitudinal Profile

G - Gradient %
 Ls - Length of Vertical Curve
 L - Length of Slope (m)
 N - Radius
 B - Borehole (m)
 D - Weight Length of Horizontal Alignment
 La - Length of Spiral Curve (m)
 Ls - Length of Spiral Curve (m)
 R - Ratio of Vertical Curve Length and the difference of in & out gradient

Project Director
NHAI PIU HAMIRPUR

NATIONAL HIGHWAYS AUTHORITY OF INDIA	Horizontal Scale 1 : 2500 Vertical Scale 1 : 250 Scale on A2 Sheet	Project Title Construction of New 2 Lane with Paved Shoulder of Hamirpur Bypass of NH-88 (New NH-103) (Design Chainage Km 121+175 to Km 138+295, Design Length-17.120 Km) in the State of Himachal Pradesh under NH (O) on HAM."	Drawing Name DETAILED PROJECT REPORT LAYOUT PLAN (HAMIRPUR FOREST DIVISION) (Ch.-136+000 To Ch.-138+295)	Intercontinental Consultants & Technocrats Pvt Ltd. A-8, Green Park, New Delhi - 110016 Ph : 011 4046-3000, Fax 2685-5252	Prepared by: [Signature] Designed by: [Signature] Checked by: [Signature] Approved by: [Signature]	R1	January, 2022	DPR	
						R0	November, 2021	DPR	Checked by
						Revisions	Date	Description	
						Revisions			
DRAWING No:- NHAI/NH-88/SHIMLA - MATAUR/Plp/ 33						Rev.			

Full Title of the proposal:- Construction of New 2 Lane with Paved Shoulder of Hamirpur Bypass of NH-88 (New NH-103& NH-03) (Design Chainage-Km.121+175 to Km.138+295, Design Length-17.120 Km) in the State of Himachal Pradesh

File No. : FP/HP/ROAD/151932/2022

Date of Proposal: 2 Feb 2022

UNDERTAKING FOR WILDLIFE MANAGEMENT PLAN

I, the undersigned, on behalf of National Highways Authority of India hereby undertake that NHAI will submit the Wildlife Management Plan along with detailed cost of its implementation as per MoEF&CC order dated 07.06.2022 and 16.01.2023 and deposit the amount in CAMPA as prescribed in Wildlife Management Plan/lump sum amount as the case may be before Stage-II approval.

Date: 03-5-2023

Place: Hamirpur



Project Director
National Highways Authority of India
Project Implementation Unit (PIU)
Hamirpur, Himachal Pradesh

राजस्व विभाग, हिमाचल प्रदेश - नकल जमाबंदी

जिला : हमीरपुर
तहसील : हमीरपुर
कानूनमोक्त : हमीरपुर-1
पटवार वृत्त : हुहगा
हदबस्त नं. : 46/14

मोहल : जसौर

एस.सी.ए रसीद संख्या: 3118172121391943

नाम : _____
पिता/पति : _____

नकल शुल्क : 1
सेवा शुल्क : 10
कुल शुल्क : 11

साल : 2020-2021

रकबा ईकाई: है-आ-सै

खेवट नं. नाम पती या तरफ नय नाम नम्बरदार मुलाबला व शरह मुआमलाव तदाद व हदब	खतीनी नं. लगान जो मुजारा अदा करता है व तफसील शरह मुआमलाव तदाद व हदब	नाम मातिक व एहवाल	नाम काश्तकार व एहवाल	नाम चाह व दीगर वसायल आबपाशी	नम्बर खतरा हाल	रकबा हर खेत व मिजान खाता मय किस्म अराजी	हिस्सा या पैमाना हकीयत व तरीका बाड	कैफियत
1	2	3	4	5	6	7	8	9
58 निज 57 बराह खेत न (1)	140 निज 137	हिमाचल प्रदेश सरकार	आलाटेबल पूल		269 जजर	19-13-48 जजर बटोम	कच्चा व खता बराह खेत न. (1)	नोट :- इसका नं. 1- 5-258-259-260-264- 268-270-301-303- 58-105-229-265- 266-268-271 के खुदरी दखलान मजकूर सरकार है

Signature
29-04-2023
पटवार वृत्त हुहगा
हदब जिला हमीरपुर (हि.प्र.)

TEHSILDAR
HAMIRPUR (H.P.)



Certified that this copy has been generated from the database of Revenue Department at
Central Server- HP as accessed by the Lok Mitra Kendra Rishabh Dogra on 28-April-2023

To Verify, enter the Copy No above Bar Code at
<https://himbhoomilmk.nic.in>
For Validity Refer : Notific. No:Rev-C(F)10-1/2009 Dated 14-Feb-2011

Jam0301234636



राजस्व विभाग, हिमाचल प्रदेश - नकल जमाबंदी

एस.सी.ए रसीद संख्या: 3118172221403833

जिला : हमीरपुर
तहसील : हमीरपुर
कानूनगोवृत : हमीरपुर-1
पटवार वृत : कुहगा
हदबस्त नं. : 46/14

मोहाल : जसौर

साल : 2020-2021

रकबा ईकाई: है-आ-सै

नाम : _____
पिता/पति : _____

नकल शुल्क : 1
सेवा शुल्क : 10
कुल शुल्क : 11

खेच नं.	खतीनी नं.	नाम मालिक व एहवाल	नाम कारतकार व एहवाल	नाम पाह व दीगर बलायल आबपासी	नम्बर खसरा हाल	रकबा हर खेत व मिजान खाता मय किसम अराजी	हिसा या पैनाला हकीयत व तरीका बाछ	कैफियत
1	2	3	4	5	6	7	8	9
58 मिन	137 मिन	हिमाचल प्रदेश सरकार	रिजर्व फूल कब्जा स्पेच लावे		1 धारडी	60-20-17 म.मु.नाला		नोट --- खसरा नं. 1- 3-258-259-260-264- 268-270-301-303- 58-105-229-295- 296-299-271 के खुदरी दखखन मालीपत सरकार है
57	134		हक्क बर्तन बर्तनदारान				खसरा व पहाल बाराह खेच नं. (1)	
हशव्हा								
खेच नं.								
(1)								

Rishabh Dogra
24-4-2023
पटवारी
पटवार वृत कुहगा
हदबस्त जिला हमीरपुर - हि.प्र.

TEHSILDAR
HAMIRPUR (H.P.)



Certified that this copy has been generated from the database of Revenue Department at Central Server- HP as accessed by the Lok Mitra Kendra Rishabh Dogra on 28-April-2023

To Verify, enter the Copy No above Bar Code at <https://himbhoomilmk.nic.in>
For Validity Refer : Notific. No:Rev-C/Fy10-1/2009 Dated 14-Feb-2011

Jam0301234637



निकलेट : हिमाचल प्रदेश - शिमला

दिनांक: 28-Apr-2023

पृष्ठ संख्या: 1

राजस्व विभाग, हिमाचल प्रदेश - नकल जमाबंदी

जिला : हमीरपुर
तहसील : हमीरपुर
कानूनगोवत : नाल्दी
पटवार वृत्त : जंगल-1
हदबस्त न. : 37/17

मोहल : मस्याना

एस.सी.ए रसीद संख्या: 3118172421413765

नाम : _____
पिता/पति : _____

नकल शुल्क : 1.00
सेवा शुल्क : 10
कुल शुल्क : 11

साल : 2008-2009

रकबा ईकाई: है-आ-सै

खेवट नं.	खतीनी नं.	नाम मालिक व एहवाल	नाम कारतकार व एहवाल	नाम चाह व दीगर वसायल आवपाशी	गम्बर खसरा हाल	रकबा हर खेत व मिजान खाता मय किस्म अराजी	हिस्सा या पैमाना हकीयत व तरीका बाड	कैफियत
1	2	3	4	5	6	7	8	9
88 मिल	90 मिल	रामलाल देह	रकबा खंय		1463	04-58-21		
82					"	खेत कटीम	रकबा व पटार बरत खेवट नं.(1)	
जय गन्त पुत्र								
कल पुत्र								
शिवजी गहन हल								

पटवारी: 
पटवार वृत्त जंगल-1
पटार व जिला हमीरपुर
02/05/2023
TEHSILDAR
HAMIRPUR (H.P.)



Certified that this copy has been generated from the database of Revenue Department at Central Server- HP as accessed by the Lok Mitra Kendra Rishabh Dogra on 28-April-2023

To Verify; enter the Copy No above Bar Code at <https://himbhoomilmk.nic.in>
For Validity Refer : Notific. No/Rev-C(FY)10-1/2009 Dated 14-Feb-2011

Jam0301234638



राजस्व विभाग, हिमाचल प्रदेश - नकल जमाबंदी

एस.सी.ए रसीद संख्या: 3118172421420033

जिला : हमीरपुर
तहसील : हमीरपुर
कानूनगोवत : नाल्टी
पटवार वृत : जंगल-1
हदबस्त नं. : 37/17

नाम : _____
पिता/पति : _____

नकल शुल्क : 1.00
सेवा शुल्क : 10
कुल शुल्क : 11

मोहाल : मस्वाना

साल : 2008-2009

रकबा ईकाई: हे-आ-से

खेपट नं.	खतीनी नं.	नाम मालिक व एहवाल	नाम काश्तकार व एहवाल	नाम बाह व दीगर वसायन आबपाशी	नम्बर खसरा हाल	रकबा हर खेत व मिजान खाता मय किस्म अराजी	हिस्सा या पैमाना हकीयत व तरीका बाछ	कैफियत
1	2	3	4	5	6	7	8	9
88 गिन	90 गिन	शामलारा देह	ककना रव्य		1462	00-30-70 फंगर नदीन	ककना व पदुन बाछ खेपट नं(1)	
82								
उम खद पुर								
कान् पुर								
मिजान मजान हर								

TEHSILDAR
HAMIRPUR (H.P.)
पटवार वृत जंगल-1
मोहाल व जिला हमीरपुर



Certified that this copy has been generated from the database of Revenue Department at Central Server- HP as accessed by the Lok Mitra Kendra Rishabh Dogra on 28-April-2023

To Verify; enter the Copy No above Bar Code at <https://himbhoomilmk.nic.in>
For Validity Refer : Notific. No/Rev-C(F)/10-1/2009 Dated 14-Feb-2011

Jam0301234639



राजस्व विभाग, हिमाचल प्रदेश - नकल जमाबंदी

जिला : हमीरपुर
तहसील : हमीरपुर
कानूनगोवृत : नाल्दी
पटवार वृत : जंगल-1
हदबस्त न. : 37/17

मोहाल : मस्याना

एस.सी.ए रसीद संख्या: 3118172521424816

नाम : _____ नकल शुल्क : 1.00
पिता/पति : _____ सेवा शुल्क : 10
कुल शुल्क : 11

साल : 2008-2009

रकबा ईकाई: है-आ-सै

खेवट नं.	खतीनी नं.	नाम मालिक व एहवाल	नाम काश्तकार व एहवाल	गाम चाह व टीगर वसायल आबपाशी	नम्बर खसरा हान	रकबा हर खेत व मिजान खाता मय किस्म अराजी	हिस्सा या पैमाना हकीयत व तरीका बाढ	कैफियत
1	2	3	4	5	6	7	8	9
88 गिन	90 गिन	शामलात देह	फाजल खंय		1461	04-91-87		
82					"	बजल कदीम	ककल व पडल बाढ	
							खेवट नं.(1)	

TEHSILDAR
HAMIRPUR (H.P.)
28/04/2023



Certified that this copy has been generated from the database of Revenue Department at Central Server- HP as accessed by the Lok Mitra Kendra Rishabh Dogra on 28-April-2023

To Verify: enter the Copy No above Bar Code at <https://himachalmlk.nic.in>
For Validity Refer : Notice No:Rev-C(FY)10-1/2009 Dated 14-Feb-2011

Jam0304234640



राजस्व विभाग, हिमाचल प्रदेश - नकल जमाबंदी

जिला : हमीरपुर
तहसील : हमीरपुर
कानूनगोष्ठ : नाल्दी
पटवार वृत्त : जंगल-1
हदबस्त नं. : 37/17

मोहाल : मस्याना

एस.सी.ए रसीद संख्या: 3118172621430854

नाम : _____ नकल शुल्क : 1.00
पिता/पति : _____ सेवा शुल्क : 10
कुल शुल्क : 11

साल : 2008-2009

रकबा ईकाई: है-आ-सै

खेपट नं.	खतीनी नं.	नाम मालिक व एहवाल	नाम काश्तकार व एहवाल	नाम चाह व दीगर बसायस आबपाशी	नम्बर खसरा हाल	रकबा हर खेत व मिजान खाता मय किस्म अराजी	हिस्सा या पैमाना हकीयत व तरीका बाड	वैधियत
1	2	3	4	5	6	7	8	9
88 मिन	90 मिन	शामनात देह	ककजा स्वयं		1459	12-23-43		
82					"	बंजर बगीचा	ककजा व पकजा ककजा खेपट नं (1)	

पटवारी
पटवार वृत्त जंगल-1
तहसील जिला हमीरपुर
TEHSIL BAR HAMIRPUR (H.P.)



Certified that this copy has been generated from the database of Revenue Department at Central Server- HP as accessed by the Lok Mitra Kendra. Rishabh Dogra on 28-April-2023

To Verify; enter the Copy No above Bar Code at
<https://himbhoomilmk.nic.in>
For Validity Refer : Notific. No:Rev-C(F)/10-1/2009 Dated 14-Feb-2011

Jam0301234641



राजस्व विभाग, हिमाचल प्रदेश - नकल जमाबंदी

जिला : हमीरपुर
तहसील : हमीरपुर
कानूनगोष्ठ : नाल्दी
पटवार वृत्त : जंगल-1
हदबस्त न. : 37/17

मोहाल : मस्याना

एस.सी.ए रसीद संख्या: 3118172721436352

नाम :
पिता/पति :

नकल शुल्क : 1.00
सेवा शुल्क : 10
कुल शुल्क : 11

साल : 2008-2009

रकबा ईकाई: है-आ-सै

खेपट नं.	खतीनी नं.	नाम मालिक व एहवाल	नाम काश्तकार व एहवाल	नाम पाह व दीगर वसायत आबपासी	नम्बर खसरा हस्त	रकबा हर खेत व मिजान खाता मय किरम अराजी	हिस्सा या पैमाना हकीयत व तरीका बाछ	कैफियत
1	2	3	4	5	6	7	8	9
88 मिन	90 मिन	शमलात देह	बकजा खेय		1270	07-65-70 बंजर कदीम	बकजा व पुरा बागह खेपट नं.(1)	
82								

जमा खसरा पुरा
बकजा पुरा
निकली मस्याना हर

चलवासी
पटवार वृत्त जंगल-1
व जिला हमीरपुर
TEHSILDAR
HAMIRPUR (H.P.)



Certified that this copy has been generated from the database of Revenue Department at Central Server- HP as accessed by the Lok Mitra Kendra Rishabh Dogra on 28-April-2023

To Verify; enter the Copy No above Bar Code at <https://himbhoomilmk.nic.in>
For Validity Refer : Notific. No:Rev-C(FY)10-1/2009 Dated 14-Feb-2011

Jam0301234642



निकलेट : हिमाचल प्रदेश - शिमला

दिनांक: 28-Apr-2023

पृष्ठ संख्या: 1

राजस्व विभाग, हिमाचल प्रदेश - नकल जमाबंदी

एस.सी.ए रसीद संख्या: 3118172721441867

जिला : हमीरपुर
तहसील : हमीरपुर
कानूनगोवत : नाल्दी
पटवार वृत्त : जंगल-1
हदबस्त न. : 37/17

मोहाल : मस्याना

साल : 2008-2009

रकबा ईकाई: है-आ-सै

नकल शुल्क : 1.00
सेवा शुल्क : 10
कुल शुल्क : 11

खेपट नं.	खतौनी नं.	नाम मानिक व एहवाल	नाम काश्तकार व एहवाल	नाम पाह व दीगर बसायल आबपासी	नम्बर खसरा हाल	रकबा हर खेत व मिजान खाता मय किरम अराजी	हिस्सा या पैमाना हकीयत व तरीका बाउ	कैफियत
1	2	3	4	5	6	7	8	9
91 मिज	94 मिज	डिस्ट्रिक्ट रोड	ककजा रुज		944	00-41-60	म. मुराला	लकरीन नालिपत
84							ककजा व मकान नालिपत	
							खेपट नं. (1)	

पटवारी
पटवार वृत्त जंगल-1
रसूद व किरम हमीरपुर



Certified that this copy has been generated from the database of Revenue Department at Central Server- HP as accessed by the Lok Mitra Kendra Rishabh Dogra on 28-April-2023

To Verify; enter the Copy No above Bar Code at <https://himbhoomilmk.nic.in>
For Validity Refer : Notific. No.Rev-C(FY10-1/2009 Dated 14-Feb-2011)

Jam0301234643



निकलेट : हिमाचल प्रदेश - शिमला

दिनांक: 28-Apr-2023

पृष्ठ संख्या: 1

राजस्व विभाग, हिमाचल प्रदेश - नकल जमाबंदी

जिला : हमीरपुर
तहसील : हमीरपुर
कानूनगोवृत : नाल्दी
पटवार वृत : जंगल-1
हदबस्त नं. : 37/17

मोहाल : मस्याना

एस.सी.ए रसीद संख्या: 3118172821447257

नाम :
पिता/पति :

नकल शुल्क : 1.00
सेवा शुल्क : 10
कुल शुल्क : 11

साल : 2008-2009

रकबा ईकाई: है-आ-सै

खेवट नं. नाम पत्नी या तरफ मय नाम नम्बरदार मुताबला व शरह मुआमलाव तदाद व हबुब	खतीनी नं. सगान जो मुजारा अदा करता है व तफसील शरह मुआमलाव तदाद	नाम मालिक व रहवाल	नाम काश्तकार व रहवाल	नाम चाह व दीगर वसायल आबपाथी	नम्बर खसरा हाल	रकबा हर खेत व मिजान खाता मय किस्म अराजी	हिस्सा या पैमाना हकीयत व तरीका बाछ	कैफियत
1	2	3	4	5	6	7	8	9
88 मिन 82 जय गन्ध पुष्प काय पुष्प मिवासी महान हर	90 मिन	शामलात देह	कदवा स्वयं		947 "	02-58-35 बंजर कटीम	पचला व पाला बाछ खेवट नं. (1)	

पटवारी Rishabh Dogra
पटवार वृत जंगल-1
हदबस्त नं. 37/17 व जिला हमीरपुर
TEHSIL BAR
HAMIRPUR (H.P.)



Certified that this copy has been generated from the database of Revenue Department at
Central Server- HP as accessed by the Lok Mitra Kendra Rishabh Dogra on 28-April-2023

To Verify, enter the Copy No above Bar Code at
<https://himbhoomilmk.nic.in>
For Validity Refer : Notific. No./Rev.C/FY10-1/2009 Dated 14-Feb-2011

Jam0301234644



निकोड : हिमाचल प्रदेश - शिमला

दिनांक: 28-Apr-2023

पृष्ठ संख्या: 1

राजस्व विभाग, हिमाचल प्रदेश - नकल जमाबंदी

जिला : हमीरपुर
तहसील : हमीरपुर
कानूनगोवृत : नान्दी
पटवार वृत : जंगल-1
हदबस्त नं. : 37/17

मोहाल : मस्याना

एस.सी.ए रसीद संख्या: 3118172921452811

नाम :
पिता/पति :

नकल शुल्क : 1.00
सेवा शुल्क : 10
कुल शुल्क : 11

साल : 2008-2009

रकबा ईकाई: है-आ-सै

खेवट नं.	खतीनी नं.	नाम मालिक व एहवाल	नाम कारतकार व एहवाल	नाम घाह व दीगर वसायल आबपासी	नम्बर खसरा हाल	रकबा हर खेत व मिजान खाता मय किरम अराजी	हिस्सा या पैमाला हकीयत व तरीका बाड	कैफियत
1	2	3	4	5	6	7	8	9
88 मिन	90 मिन	शमनात देह	कबला खोय		920	00-00-04		
82					"	मे.मु.सु.सु.		
जन्म पण्ड पुत्र							कबला व खेत मयक खेवट नं.(1)	
मरुत पुत्र								
मिहरी मरुत हर								

पटवारी *Rishabh Dogra*
पटवार वृत जंगल-1
कड 0 व जिला हमीरपुर

TEHSEIL DAR
HAMIRPUR (H.P.)



Certified that this copy has been generated from the database of Revenue Department at Central Server- HP as accessed by the Lok Mitra Kendra Rishabh Dogra on 28-April-2023

To Verify, enter the Copy No above Bar Code at
<https://himachalmlmk.nic.in>
For Validity Refer ; Notific. No:Rev-C(FY)10-1/2009 Dated 14-Feb-2011

Jam0301234645



निक्लेट : हिमाचल प्रदेश - शिमला

दिनांक: 28-Apr-2023

पृष्ठ संख्या: 1

राजस्व विभाग, हिमाचल प्रदेश - नकल जमाबंदी

जिला : हमीरपुर
तहसील : हमीरपुर
कानूनगोवत : नाल्दी
पटवार वृत : जंगल-1
हदबस्त नं. : 37/17

मोहल : मस्याना

एस.सी.ए रसीद संख्या: 3118173021457893

नाम :
पिता/पति :

नकल शुल्क : 1.00
सेवा शुल्क : 10
कुल शुल्क : 11

साल : 2008-2009

रकबा ईकाई: है-आ-सै

खेत नं.	खतांनी नं.	नाम मालिक व एहवाल	नाम कारतकार व एहवाल	नाम चाह व दीगर वसायन आवपाशी	नम्बर खसरा हल	रकबा हर खेत व मिजान खाता मय किस्म अराजी	हिस्सा या पैमाना हकीमत व तरीका बाछ	कैफियत
1	2	3	4	5	6	7	8	9
88 मित	90 मित	शामलत देह	कपला संध		021	00-17-20		
82					"	गै.मु.सबक	कपला व पाला बाछ खेत नं.(1)	
जय घन्ट वृत								
कानू. वृत								
मिजानी मकल हर								

पटवारी

पटवार वृत जंगल-1

तहसील व जिला हमीरपुर

REVENUE DEPARTMENT
HIMACHAL PRADESH



Certified that this copy has been generated from the database of Revenue Department at Central Server- HP as accessed by the Lok Mitra Kendra Rishabh Dogra on 28-April-2023

To Verify, enter the Copy No above Bar Code at <https://himachalmlmk.nic.in>
For Validity Refer : Notific. No:Rev-G(FY)10-1/2009 Dated 14-Feb-2011

Jam0301234646



राजस्व विभाग, हिमाचल प्रदेश - नकल जमाबंदी

जिला : हमीरपुर
तहसील : हमीरपुर
कानूनगोवृत : नाल्टी
पटवार वृत : जंगल-1
हदबस्त नं. : 37/17

मोहाल : मस्याला

एस.सी.ए रसीद संख्या: 3118173021464735

नाम : _____
पिता/पति : _____

नकल शुल्क : 1.00
सेवा शुल्क : 10
कुल शुल्क : 11

साल : 2008-2009

रकबा ईकाई: है-आ-सै

खेवट नं. नाम पत्नी या तरफ मय नाम नम्बरदार मुताबला व शरह मुआमला व तदाद व हम्ब	खतीनी नं. समान जो मुजारा अदा करता है व तफसील शरह मुआमला व तदाद	नाम मालिक व एहवाल	नाम कारतकार व एहवाल	नाम चाह व दीगर वसायत आबपाशी	नम्बर खसरा हल	रकबा हर खेत व मिजान खाता मय किस्म अराजी	हिस्सा या पैमाना हकीयत व तरीका बाछ	कैफियत
1	2	3	4	5	6	7	8	9
88 मिन	90 मिन	शामलात देह	कब्जा संवय		924/1	03-14-03 सजद हदीम	सजद व सजद बराज खेवट नं.(1)	
82								

पटवारी Shonan
पटवार वृत जंगल-1
तह0 व जिला हमीरपुर
22/04/2023



Certified that this copy has been generated from the database of Revenue Department at
Central Server- HP as accessed by the Lok Mitra Kendra Rishabh Dogra on 28-April-2023

To Verify, enter the Copy No above Bar Code at
<https://himbhoomilmk.nic.in>
For Validity Refer : Notific. No/Rev-C(FY)10-1/2009 Dated 14-Feb-2011

Jam0301234547



राजस्व विभाग, हिमाचल प्रदेश - नकल जमाबंदी

जिला : हमीरपुर
तहसील : हमीरपुर
कानूनगोवत : नाल्दी
पटवार वत : जंगल-1
हदबस्त न. : 37/17

मोहाल : मस्याना

एस.सी.ए रसीद संख्या: 3118173121470055

नाम : _____
पिता/पति : _____

नकल शुल्क : 1.00
सेवा शुल्क : 10
कुल शुल्क : 11

साल : 2008-2009

रकबा ईकाई: हे-आ-से

खेपट नं.	खतीनी नं.	नाम मालिक व एहदान	नाम काश्तकार व एहदान	नाम पाइ व दीगर वसायल आबपाशी	नम्बर खसरा हाल	रकबा हर खेत व मिजान खाता मय किस्म अराजी	हिस्सा या पैमाना इकीयत व तरीका बाछ	कैफियत
1	2	3	4	5	6	7	8	9
92 मिन	97 मिन	सरकार हिमाचल प्रदेश	ककडा जन विभाग		924	01-24-05 बंजर कटीम		
85					"		ककडा व पट्टा बाछ खेपट नं.(1)	

पटवारी

पटवार वत जंगल-1

तह0 व जिला हमीरपुर

TEHSILDAR
HAMIRPUR (H.P.)



Certified that this copy has been generated from the database of Revenue Department at Central Server- HP as accessed by the Lok Mitra Kendra Rishabh Dogra on 28-April-2023

To Verify, enter the Copy No above Bar Code at <https://himbhcomilmk.nic.in>
For Validity Refer : Notific. No.Rev-C/FY10-1/2009 Dated 14-Feb-2011

Jam0301234648



निकोड : हिमाचल प्रदेश - शिमला

दिनांक: 28-Apr-2023

पृष्ठ संख्या: 1

राजस्व विभाग, हिमाचल प्रदेश - नकल जमाबंदी

जिला : हमीरपुर
तहसील : हमीरपुर
कानूनगोवृत : नाल्टी
पटवार वृत : जंगल-1
हदबस्त न. : 37/17

मोहाल : मस्याना

एस.सी.ए रसीद संख्या: 3118173221474174

नाम :
पिता/पति :

नकल शुल्क : 1.00
सेवा शुल्क : 10
कुल शुल्क : 11

खेवट नं.	खतीनी नं.	नाम मालिक व रहवाल	नाम कारतकार व रहवाल	नाम चाह व दीगर वसायल आबपासी	नम्बर खसरा हाल	रकबा हर खेत व मिजान खाता मय किस्म अराजी	हिस्सा या पैमाना हकीयत व तरीका बाछ	कैफियत
1	2	3	4	5	6	7	8	9
92 मिन 85 खसरा खेवट नं. (1)	97 मिन खसरा खेवट नं. (1)	सरकार हिमाचल प्रदेश	कच्चा वन विभाग		922 ..	00-11-33 म.मु.लगाव	कच्चा व गडवा कच्चा खेवट नं.(1)	

पटवारी

कच्चा वन जंगल-1
तहसील व जिला हमीरपुर

TEHSILDAR
HAMIRPUR (H.P.)



Certified that this copy has been generated from the database of Revenue Department at Central Server- HP as accessed by the Lok Mitra Kendra Rishabh Dogra on 28-April-2023

To Verify, enter the Copy No above Bar Code at <https://himachalmlmk.nic.in>
For Validity Refer : Notice No.Rev-C(F)/10-1/2009 Dated 14-Feb-2011

Jam0301234649



निकनेट : हिमाचल प्रदेश - शिमला

दिनांक: 28-Apr-2023

पृष्ठ संख्या: 1

28-04-2023

राजस्व विभाग, हिमाचल प्रदेश - नकल जमाबंदी

एस.सी.ए रसीद संख्या: 3118173221479232

जिला : हमीरपुर
तहसील : हमीरपुर
कानूनगोवृत : नाल्टी
पटवार वृत : जंगल-1
हदबस्त नं. : 37/17

नाम : _____
पिता/पति : _____

नकल शुल्क : 1.00
सेवा शुल्क : 10
कुल शुल्क : 11

मोहाल : मर्याना

साल : 2008-2009

रकबा ईकाई: हे-आ-से

खेपट नं.	खतीनी नं.	नाम मालिक व एहवाल	नाम कारतकार व एहवाल	नाम पाह व दीगर वसाम्यल आबपासी	नम्बर खसरा हाल	रकबा हर खेत व निजाल खाता मय किरम अराजी	हिस्सा या पैमाना हकीयत व तरीका बाछ	कैफियत
1	2	3	4	5	6	7	8	9
92 मिन	97 मिन	सरकार हिमाचल प्रदेश	वक्कल वल विमलग		904	00-12-50 इंजर कटीम	कबला व पड़ल बगल खेपट नं.(1)	
85								
कलज डेन नं.								
(1)								

पटवारी _____
पटवार वृत जंगल-1
तहसील व जिला हमीरपुर

TEHSILDAR
HAMIRPUR (H.P.)



Certified that this copy has been generated from the database of Revenue Department at Central Server- HP as accessed by the Lok Mitra Kendra Rishabh Dogra on 28-April-2023

To Verify, enter the Copy No above Bar Code at <https://himbhoomilmk.nic.in>
For Validity Refer : Notific. No:Rev-Q/Fy10-1/2009 Dated 14-Feb-2011

Jam0301234656



Rishabh Dogra
28.04.23

राजस्व विभाग, हिमाचल प्रदेश - नकल जमाबंदी

एस.सी.ए रसीद संख्या: 3118173321484064

जिला : हमीरपुर
तहसील : हमीरपुर
कानूनगोवृत : नाल्दी
पटवार वृत : जंगल-1
हदबस्त न. : 37/17

नाम : _____
पिता/पति : _____

नकल शुल्क : 1.00
सेवा शुल्क : 10
कुल शुल्क : 11

मोहाल : मस्याना

साल : 2008-2009

रकबा ईकाई: है-आ-सै

खेपट नं.	खतीनी नं.	नाम मालिक व एहवाल	नाम कारतकार व एहवाल	नाम घाह व दीगर वसायल आबपासी	नम्बर खसरा हाल	रकबा हर खेत व मिजान खाता मय किस्म अराजी	हिस्सा या पैमाना हकीयत व तरीका बाछ	कैफियत
1	2	3	4	5	6	7	8	9
88 मिल	90 मिल	शामलारा देह	ककज रसोय		902	00-24-48		
82					"	बजर कटोम		
लघ पन्त पुन							ककज व पतुता बाछ	
माल पुन							खेपट नं.(1)	
जिबले मकान हार								

पटवारी
पटवार वत संभल-1
तहसील व जिला हमीरपुर

TEHSILDAR
HAMIRPUR (H.P.)



Certified that this copy has been generated from the database of Revenue Department at Central Server- HP as accessed by the Lok Mitra Kendra Rishabh Dogra on 28-April-2023

To Verify; enter the Copy No above Bar Code at <https://himbhoomilmk.nic.in>
For Validity Refer : Notific. No:Rev-C/Fy10-1/2009 Dated 14-Feb-2011

Jam0301234651



निकनेट : हिमाचल प्रदेश - शिमला

दिनांक: 28-Apr-2023

पृष्ठ संख्या: 1

राजस्व विभाग, हिमाचल प्रदेश - नकल जमाबंदी

जिला : हमीरपुर
तहसील : हमीरपुर
कानूनगोवृत : नाल्दी
पटवार वृत : जंगल-1
हदबस्त न. : 37/17

मोहाल : मस्याना

एस.सी.ए रसीद संख्या: 3118173421488865

नाम : _____

पिता/पति : _____

नकल शुल्क : 1.00

सेवा शुल्क : 10

कुल शुल्क : 11

साल : 2008-2009

रकबा ईकाई: है-आ-सै

खेवट नं.	खतीनी नं.	नाम मालिक व एहवाल	नाम कारतकार व एहवाल	नाम चाह व दीगर वसायल आबपाशी	नम्बर खसरा हाल	रकबा हर खेत व मिजान खाता भव किस्म अराजी	हिस्सा या पैनाला हकीयत व तरीका बाड	कैफियत
1	2	3	4	5	6	7	8	9
92 मिल 85 बरतन खेवट न. (1)	97 मिल ----- (1)	सरकार हिमाचल प्रदेश	कडज वन विभाग		285 "	01-33-24 कंडर कडीम	कडज व वडल नकल खेवट न.(1)	

पटवारी *Rishabh Dogra*
पटवार वृत संवल-1
तहसील व जिला हमीरपुर
TEHSILDAR
HAMIRPUR (H.P.)



Certified that this copy has been generated from the database of Revenue Department at Central Server- HP as accessed by the Lok Mitra Kendra Rishabh Dogra on 28-April-2023

To Verify, enter the Copy No above Bar Code at <https://himphcomilmk.nic.in>
For Validity Refer : Notific. No:Rev-C(FY)10-1/2009 Dated 14-Feb-2011

Jam0301234652



निकोड : हिमाचल प्रदेश - शिमला

दिनांक: 28-Apr-2023

पृष्ठ संख्या: 1

Rishabh Dogra
28-04-23

राजस्व विभाग, हिमाचल प्रदेश - नकल जमाबंदी

एस.सी.ए रसीद संख्या: 3118173521494653

जिला : हमीरपुर
तहसील : हमीरपुर
कानूनगोवत : नाल्दी
पटवार वृत्त : जंगल-1
हदबस्त नं. : 37/17

मोहाल : मस्याना

साल : 2008-2009

रकबा ईकाई: है-आ-सै

नकल शुल्क : 1.00
सेवा शुल्क : 10
कुल शुल्क : 11

खेत नं.	खतौनी नं.	नाम मालिक व एहवाल	नाम काश्तकार व एहवाल	नाम भाह व दीगर पसायल आबपासी	नम्बर खसरा हाल	रकबा हर खेत व मिजान खाता मय किस्म अराजी	हिस्सा या पैमाना हकीयत व तरीका बाछ	कैफियत
1	2	3	4	5	6	7	8	9
92 मिन	97 मिन	सरकार हिमाचल प्रदेश	कमलज खन विभाग		286	00-06-00		
85					"	ग.मु.मदक		
काला खेत नं.							बयल व पटल बयल	
(1)							खेत नं.(1)	

पटवारी *Sameer* 28/04/23
पटवार वृत्त खसरा-1
तहसील व जिला हमीरपुर

TEHSILDAR
HAMIRPUR (H.P.)



Certified that this copy has been generated from the database of Revenue Department at Central Server- HP as accessed by the Lok Mitra Kendra Rishabh Dogra on 28-April-2023

To Verify, enter the Copy No above Bar Code at:
<https://himachalmlmk.nic.in>
For Validity Refer : Notific. No/Rev-C(FY)10-1/2009 Dated 14-Feb-2011

Jam0301234653



जिबनेट : हिमाचल प्रदेश - शिमला

दिनांक: 28-Apr-2023

पृष्ठ संख्या: 1

28/04/23

राजस्व विभाग, हिमाचल प्रदेश - नकल जमाबंदी

एस.सी.ए रसीद संख्या: 3118173521498802

जिला : हमीरपुर
तहसील : हमीरपुर
कानूनगोवृत : नाल्दी
पटवार वृत : जंगल-1
हदबस्त न. : 37/17

नाम : _____
पिता/पति : _____

नकल शुल्क : 1.00
सेवा शुल्क : 10
कुल शुल्क : 11

मोहल : मस्याना

साल : 2008-2009

रकबा ईकाई: है-आ-सै

खेवट नं. नाम पत्नी या तरफ मय नाम नम्बरदार मुताबला व शरह मुआमलाव तदाद व हम्बु	खतीनी नं. लगान जो मुजारा अदा करता है व तफसील शरह मुआमलाव तदाद	नाम मालिक व एहवाल	नाम काश्तकार व एहवाल	नाम चाह व दीगर वसायल आबपाशी	नम्बर खसरा हाल	रकबा हर खेत व मिजान खाता मय किस्म अराजी	हिस्सा या पैमाना हकीयत व तरीका बाछ	कैफियत
1	2	3	4	5	6	7	8	9
92 मिन 85 कामल डोगरा न. (1)	97 मिन	सरकार हिमाचल प्रदेश	कच्चा वन विभाग		281 "	05-15-69 बजर कटोम	कच्चा व नया कटोम चंपट न.(1)	

पटवारी *Rishabh Dogra*
पटवार वृत जंगल-1
तहसील हमीरपुर
TEHSILDAR
HAMIRPUR (H.P.)



Certified that this copy has been generated from the database of Revenue Department at
Central Server- HP as accessed by the Lok Mitra Kendra Rishabh Dogra on 28-April-2023

To Verify, enter the Copy No above Bar Code at
<https://himbhoomilmk.nic.in>
For Validity Refer : Notific. No: Rev-G(FY)10-1/2009 Dated 14-Feb-2011

Jam0301234654



राजस्व विभाग, हिमाचल प्रदेश - नकल जमाबंदी

एस.सी.ए रसीद संख्या: 3118173621504095

नाम :
पिता/पति :

नकल शुल्क : 1.00
सेवा शुल्क : 10
कुल शुल्क : 11

जिला : हमीरपुर
तहसील : हमीरपुर
कानूनगोवत : नाल्दी
पटवार वृत्त : जंगल-1
हदबस्त नं. : 37/17

मोहाल : मस्याना

साल : 2008-2009

रकबा ईकाई: है-आ-री

खेवट नं.	खतीनी नं.	नाम मालिक व एहवाल	नाम कापतकार व एहवाल	नाम चाह व दीगर वसायत आबपाशी	नम्बर खसरा हाल	रकबा हर खेत व मिजान खाता मय किस्म अराजी	हिस्सा या पैमाना हकीयत व तरीका बाछ	कैफियत
1	2	3	4	5	6	7	8	9
88 मिन	90 मिन	शामलात देह	कच्चा स्वयं		287	00-01-20		
82						नै.मु.सडा		
जय पन्त बुध							कच्चा व पट्टा बसाह	
मश. पुष							खेवट नं.(1)	
शिवानी मदन हार								

TEHSILDAR
HAMIRPUR (H.P.)

पटवारी
पटवार वृत्त जंगल-1
तहसील ब निला हमीरपुर



Certified that this copy has been generated from the database of Revenue Department at Central Server- HP as accessed by the Lok Mitra Kendra Rishabh Dogra on 28-April-2023

To Verify, enter the Copy No above Bar Code at <https://himbhoomilmk.nic.in>
For Validity Refer : Notific. No:Rev-C(F)10-1/2009 Dated 14-Feb-2011

Jam0301234655



28-04-23

राजस्व विभाग, हिमाचल प्रदेश - नकल जमाबंदी

जिला : हमीरपुर
तहसील : हमीरपुर
कानूनगोवृत : नाल्दी
पटवार वृत : जंगल-1
हदबस्त नं. : 37/17

मोहाल : मस्याना

एस.सी.ए रसीद संख्या: 3118173721510261

नाम : _____
पिता/पति : _____

नकल शुल्क : 1.00
सेवा शुल्क : 10
कुल शुल्क : 11

साल : 2008-2009

रकबा ईकाई: है-आ-से

खेत नं.	खतीनी नं.	नाम मालिक व एहवाल	नाम कारतकार व एहवाल	नाम बाह व दीगर वसायत आबपाशी	मन्बर खसरा हाल	रकबा हर खेत व मिजान खाता मय किस्म अराजी	हिस्सा या पैमाना इकीयत व तरीका बाछ	इकीयत
1	2	3	4	5	6	7	8	9
88 मिन	90 मिन	शानसद देह	कब्जा स्वयं		288	00-54-64		
82					"	खईल	कब्जा व पट्टा बाछ	
							खेत नं.(1)	

पटवारी *[Signature]*
पटवार वृत जंगल-1
हद 37 व जिला हमीरपुर
TEHSILDAR
HAMIRPUR (H.P.)



Certified that this copy has been generated from the database of Revenue Department at Central Server- HP as accessed by the Lok Mitra Kendra Rishabh Dogra on 28-April-2023

To Verify, enter the Copy No above Bar Code at <https://himbhoomilmk.nic.in>
For Validity Refer : Notific. No.Rev-C(F) 10-1/2009 Dated 14-Feb-2011

Jam0301234656



निकलेट : हिमाचल प्रदेश - शिमला

दिनांक: 28-Apr-2023

पृष्ठ संख्या: 1

[Signature]
28-04-23

राजस्व विभाग, हिमाचल प्रदेश - नकल जमाबंदी

जिला : हमीरपुर
तहसील : हमीरपुर
काजूनगोवृत : नान्दी
पटवार वृत : जंगल-1
हदबस्त न. : 37/17

मोहाल : मस्याना

एस.सी.ए रसीद संख्या: 3118174021532022

नाम :
पिता/पति :

नकल शुल्क : 1.00
सेवा शुल्क : 10
कुल शुल्क : 11

साल : 2008-2009

रकबा ईकाई: है-आ-से

खेवट नं. नाम पत्नी या तरफ मय नाम नम्बरदार मुताबला व शरह मुआमलाव तदाद व हदब	खतीनी नं. समान जो मुजारा अदा करता है व तफसील शरह मुआमलाव तदाद व हदब	नाम मालिक व एहवाल	नाम कारतकार व एहवाल	नाम धाह व दीगर वसायल आबपाशी	नम्बर खसरा हाल	रकबा हर खेत व मिजान खाता मय किरम अराजी	हिस्सा या पैमाना हकीयत व तरीका बाउ	कैफियत
1	2	3	4	5	6	7	8	9
92 जिन	97 जिन	सरकार हिमाचल प्रदेश	ककड़ा वन विभाग		279 वनी	00-08-17 म.मु.सक		
85							ककड़ा व पड़त बरवा खेवट नं(1)	
काजूनगोवृत न.								
(1)								

पटवारी
पटवार वृत संखल-1
तहसील व जिला हमीरपुर

TEHSILDAR
HAMIRPUR (H.P.)



Certified that this copy has been generated from the database of Revenue Department at
Central Server- HP as accessed by the Lok Mitra Kendra Rishabh Dogra on 28-April-2023

To Verify; enter the Copy No above Bar Code at
<https://himbhoomilmk.nic.in>
For Validity Refer : Notific. No:Rev-C(F)/10-1/2009 Dated 14-Feb-2011

Jam0301234658



राजस्व विभाग, हिमाचल प्रदेश - नकल जमाबंदी

एस.सी.ए रसीद संख्या: 3118174421558497

नाम :
पिता/पति :

नकल शुल्क : 1.00
सेवा शुल्क : 10
कुल शुल्क : 11

जिला : हमीरपुर
तहसील : हमीरपुर
कानूनगोवृत : नाल्दी
पटवार वृत : जंगल-1
हदबस्त न. : 37/17

मोहल : मस्याना

साल : 2008-2009

रकबा ईकाई: है-आ-सै

खेपट नं.	खतीनी नं.	नाम मालिक व एहवाल	नाम काश्तकार व एहवाल	नाम घाह व दीगर वसायल आबपाशी	मम्बर खसरा हाल	रकबा हर खेत व मिजान खाता मय किस्म अराजी	हिस्सा या पैमाना हकीकत व तरीका बाछ	कैफियत
1	2	3	4	5	6	7	8	9
88 मिन	90 मिन	शामलात देह	कन्दजा स्वयं		278	00-08-23 न.मु.सडा		
82							बचन व पत्र वसत खेपट नं.(1)	

पटवारी
पटवार वृत संख्या-1
तहसील जिला हमीरपुर



Certified that this copy has been generated from the database of Revenue Department at Central Server- HP as accessed by the Lok Mitra Kendra Rishabh Dogra on 28-April-2023

To Verify; enter the Copy No above Bar Code at <https://himbhoomilmk.nic.in>
For Validity Refer : Notific. No:Rev-C(FY)10-1/2009 Dated 14-Feb-2011

Jam0301234660



निकेत : हिमाचल प्रदेश - शिमला

दिनांक: 28-Apr-2023

पृष्ठ संख्या: 1

28.04.23

राजस्व विभाग, हिमाचल प्रदेश - नकल जमाबंदी

जिला : हमीरपुर
तहसील : हमीरपुर
कानूनगोवत : नाल्दी
पटवार वृत : जंगल-1
हदबस्त न. : 37/17

मोहाल : मस्याना

एस.सी.ए रसीद संख्या: 3118174421564243

नाम :
पिता/पति :

नकल शुल्क : 1.00
सेवा शुल्क : 10
कुल शुल्क : 11

साल : 2008-2009

रकबा ईकाई: है-आ-सै

खेपट नं. नाम पत्नी या लगान की तरफ मय नम मुजारा अदा नम्बरदार करता है व मुताबला व तफसील शरह शरह मुआमलाव तदाद व हबूब	खतीनी नं. नाम पत्नी या लगान की तरफ मय नम मुजारा अदा नम्बरदार करता है व मुताबला व तफसील शरह शरह मुआमलाव तदाद व हबूब	नाम मालिक व एहवाल	नाम काश्तकार व एहवाल	नाम चाह व दीगर वसायत आवपाशी	नम्बर खसरा हान	रकबा हर खेत व मिजान खाता मय किस्म अराजी	हिस्सा या पैमाना हकीयत व तरीका बाछ	कैफियत
1	2	3	4	5	6	7	8	9
88 मिन	90 मिन	शामलाल देह	कचला स्थंय		277 वली	00-05-76 खेपट	कचला व पत्नी कोरत खेपट नं.(7)	

पत्नी *[Signature]*
पटवार वृत जंगल-1
तहसील व जिला हमीरपुर

[Signature]
TENDRA
HIMACHAL PRADESH



Certified that this copy has been generated from the database of Revenue Department at Central Server- HP as accessed by the Lok Mitra Kendra Rishabh Dogra on 28-April-2023

To Verify, enter the Copy No above Bar Code at <https://himachalmlmk.nic.in>
For Validity Refer : Notice, No:Rev-C(FY10-1/2009 Dated 14-Feb-2011

Jam0301234662



[Signature]
28.04.23

राजस्व विभाग, हिमाचल प्रदेश - नकल जमाबंदी

एस.सी.ए रसीद संख्या: 3118174621578522

जिला : हमीरपुर
तहसील : हमीरपुर
कानूनगोवत : नाल्टी
पटवार वृत्त : जंगल-1
हदबस्त नं. : 37/3

मोहाल : बाउला

साल : 2016-2017

रकबा ईकाई: हे-आ-से

नाम :
पिता/पति :

नकल शुल्क : 1.00
सेवा शुल्क : 10
कुल शुल्क : 11

खेपट नं.	खतीनी नं.	नाम मालिक व एहवाल	नाम कारतकार व एहवाल	नाम चाह व दीगर एसायल आबपाशी	जम्बर खसरा हाल	रकबा हर खेत व मिजान खाता मय किस्म अराजी	हिस्सा या पैमाना हकीयत व तरीका बाउ	कैफियत
1	2	3	4	5	6	7	8	9
45 निज	51 निज	हिमाचल प्रदेश सरकार	काला खंय		347	00-07-05 से मुनाल		नोट : खतीनी हजा के बाबत न. काला के कुट नं प्रमाण मजबूत करकार है।
41	47						खेपट नं. (1)	
वसुला खेपट नं.								
(1)								

पटवारी
पटवारी नं. 37/3
पटवार वृत्त जंगल-1
तहसील हमीरपुर
तहसील हमीरपुर

TEHSILDAR
HAMIRPUR (H.P.)



Certified that this copy has been generated from the database of Revenue Department at Central Server- HP as accessed by the Lok Mitra Kendra Rishabh Dogra on 28-April-2023

To Verify: enter the Copy No above Bar Code at <https://himachalmlk.nic.in>
For Validity Refer : Notific. No:Rev-C(F)/10-1/2008 Dated 14-Feb-2011

Jam0301234664



निकनेट : हिमाचल प्रदेश - शिमला

दिनांक: 28-Apr-2023

पृष्ठ संख्या: 1

राजस्व विभाग, हिमाचल प्रदेश - नकल जमाबंदी

एस.सी.ए रसीद संख्या: 3118174721583471

नाम :
पिता/पति :

नकल शुल्क : 1.00
सेवा शुल्क : 10
कुल शुल्क : 11

जिला : हमीरपुर
तहसील : हमीरपुर
कानूनगोवृत : नाल्दी
पटवार वृत : जंगल-1
हदबस्त नं. : 37/3

मौहाल : बाडला

साल : 2016-2017

रकबा ईकाई: है-आ-सै

खेच नं.	खतीनी नं.	नाम मालिक व रहवाल	नाम काश्तकार व रहवाल	नाम बाह व दीगर वलायत आवपाशी	नम्बर खसरा हाल	रकबा हर खेत व मिजान खाता मय किस्म अराजी	हिस्सा या पैमाना हकीयत व तरीका बाछ	कैफियत
1	2	3	4	5	6	7	8	9
45 मित	51 मित	हिमाचल प्रदेश सरकार	कब्जा खंय		1	00-21-74		नोट : यहाँमी हज के साख न.
41	42				कसबाड वाला घो	मै.मु.माल		खसरा के खुद वी दफ्तन मन्कीयत साकार है।
आमल खेच न.							कब्जा न पहाड बायड खेच नं.(1)	
(1)								

पटवार *Rony*
पटवार वृत जंगल-1
तहसील व जिला हमीरपुर
TEHSILDAR
HAMIRPUR (H.P.)



Certified that this copy has been generated from the database of Revenue Department at Central Server- HP as accessed by the Lok Mitra Kendra Rishabh Dogra on 28-April-2023

To Verify, enter the Copy No above Bar Code at <https://himachalmlmk.nic.in>
For Validity Refer : Notific. No:Rev-C(F/10-1/2009 Dated 14-Feb-2011)

Jam0301234666



निकनेट : हिमाचल प्रदेश - शिमला

दिनांक: 28-Apr-2023

पृष्ठ संख्या: 1

Rishabh Dogra
28.04.23

राजस्व विभाग, हिमाचल प्रदेश - नकल जमाबंदी

एस.सी.ए रसीद संख्या: 3118174821592506

जिला : हमीरपुर
तहसील : हमीरपुर
कानूनगोवृत : नाल्दी
पटवार वृत : जंगल-1
हदबस्त नं. : 37/13

नाम : _____
पिता/पति : _____

नकल शुल्क : 1.00
सेवा शुल्क : 10
कुल शुल्क : 11

मोहल : डी. पी. ऐफ. चक वजुरी

साल : 2020-2021

रकबा ईकाई: है-आ-सै

खेवट नं.	खतीनी नं.	नाम मासिक व एहवाल	नाम काश्तकार व एहवाल	नाम चाह व दीगर वसायल आबपाशी	नम्बर खसरा हल	रकबा हर खेत व मिजान खाता मय विस्म अराजी	हिस्सा या पैमाना हकीयत व तरीका बाउ	कैफियत
1	2	3	4	5	6	7	8	9
1 मिन	1 मिन	सतकार हिमाचल प्रदेश	ककड़ा वन विभाग		11	02-55-68 बंगल बदीन	ककड़ा व पड़त विस्मअर नरि है-आ- सै विस्मअरिबित है-	
1	1							

श्री
तहसील
खसरा
पत्र जय
खसरा असल
खसरी टीका

TEHSILDAR
HAMIRPUR (H.P.)

घल्वारी
पत्र नं. 105/1023
तारीख: 28-04-2023



Certified that this copy has been generated from the database of Revenue Department at Central Server- HP as accessed by the Lok Mitra Kendra Rishabh Dogra on 28-April-2023

To Verify, enter the Copy No above Bar Code at <https://himbhoomilmk.nic.in>
For Validity Refer : Notific. No:Rev-C/FY10-1/2009 Dated 14-Feb-2011

Jam0301234668



निकलोट : हिमाचल प्रदेश - शिमला

दिनांक: 28-Apr-2023

पृष्ठ संख्या: 1

28-04-23

राजस्व विभाग, हिमाचल प्रदेश - नकल जमाबंदी

एस.सी.ए रसीद संख्या: 3118174921596823

नाम :
पिता/पति :

नकल शुल्क : 1.00
सेवा शुल्क : 10
कुल शुल्क : 11

जिला : हमीरपुर
तहसील : हमीरपुर
कानूनगोवत : नाल्दी
पटवार घृत : जंगल-1
हदबस्त न. : 37/13

मोहाल : डी. पी. ऐफ. चक वजरी

साल : 2020-2021

रकबा ईकाई: है-आ-सै

खेपट नं.	खतीनी नं.	नाम मालिक व एहवाल	नाम काश्तकार व एहवाल	नाम चाह व दीगर कसाबल आबपाशी	नम्बर खसरा हाल	रकबा हर खेत व मिजान खाता मय किस्म अराजी	हिस्सा या पैमाना हकीयत व तरीका बाछ	कैफियत
1	2	3	4	5	6	7	8	9
1 मिन	1 मिन	सरकार हिमाचल प्रदेश	ककज वन विभाग		10	00-30-85 म.मु.एडन	नकज व पडल विभागवार प्रति है-आ-सै मिन्नलिखित है-	
1	1							
श्री								
नरसेम								
प्रकाश								
पुत्र जय								
चन्द कसल								
जाली टीका								

TEHSILDAR
HAMIRPUR (H.P.)

पत्तवारी
पटवार वत जंगल-1
तहसील व जिला हमीरपुर



Certified that this copy has been generated from the database of Revenue Department at Central Server- HP as accessed by the Lok Mitra Kendra Rishabh Dogra on 28-April-2023

To Verify: enter the Copy No above Bar Code at <https://himbhoomilmk.nic.in>
For Validity Refer: Notific. No:Rev-C/(F)/10-1/2009 Dated 14-Feb-2011

Jam0301234869



लिकनेट : हिमाचल प्रदेश - शिमला

दिनांक: 28-Apr-2023

पृष्ठ संख्या: 1

राजस्व विभाग, हिमाचल प्रदेश - नकल जमाबंदी

एस.सी.ए रसीद संख्या: 3118175021603722

जिला : हमीरपुर
तहसील : हमीरपुर
कानूनगोवत : नाल्दी
पटवार वृत : जंगल-1
हदबस्त नं. : 37/13

नाम : _____
पिता/पति : _____

नकल शुल्क : 1.00
सेवा शुल्क : 10
कुल शुल्क : 11

मोहाल : श्री. पी. ऐफ. चक वजुरी

साल : 2020-2021

रकबा ईकाई: है-आ-सै

खेवट नं. नाम पती या लगान जो तरफ मय नम मुजारा अदा नम्बरदार करता है व मुताबला व तफसील शरह शरह मुआमलाव तदाद व हद्दब	खतीनी नं. नाम पती या लगान जो तरफ मय नम मुजारा अदा नम्बरदार करता है व मुताबला व तफसील शरह शरह मुआमलाव तदाद व हद्दब	नाम मासिक व एहवाल	नाम कारतकार व एहवाल	नाम चाह व दीगर पतायाल आचपाशी	नम्बर खलरा हाल	रकबा हर खेत व मिजान खाता मय किस्म अराजी	हिस्सा या बैनाला हकीयत व तरीका बाछ	कैफियत
1	2	3	4	5	6	7	8	9
1 जिन	1 जिन	सरकार हिमाचल प्रदेश	कस्बा कन विभाग		9	01-58-85 बंजर कटोम	कस्बा व पत्ता किस्मत प्रति है-आ- सै मिन्मिन्मिन् है-	
1	1							

पटवारी *[Signature]*
पटवारी वृत जंगल-1
कस्बा व तहसील हमीरपुर
TEHSILDAR
HAMIRPUR (H.P.)



Certified that this copy has been generated from the database of Revenue Department at
Central Server- HP as accessed by the Lok Mitra Kendra Rishabh Dogra on 28-April-2023

To Verify; enter the Copy No above Bar Code at
<https://himachalmlmk.nic.in>
For Validity Refer : Notific. No:Rev-C(F)/10-1/2005 Dated 14-Feb-2011

Jam0301234670



राजस्व विभाग, हिमाचल प्रदेश - नकल जमाबंदी

जिला : हमीरपुर
तहसील : हमीरपुर
कानूनगोवृत : नाल्दी
पटवार वृत : जंगल-1
हदबस्त नं. : 37/13

मोहाल : कसवाड़

एस.सी.ए रसीद संख्या: 3118175221623743

नाम : _____
पिता/पति : _____

नकल शुल्क : 1.00
सेवा शुल्क : 20
कुल शुल्क : 21

साल : 2016-2017

रकबा ईकाई: है-आ-सै

खेपट नं. नाम पत्नी या तरफ मय नाम नम्बरदार मुताबला व शरह मुआमलाव तदाद व हदब	खतौनी नं. लगान जो मुजारा अदा करता है व तफसील शरह मुआमलाव तदाद व हदब	नाम मालिक व एहवाल	नाम कारतकार व एहवाल	नाम चाह व दीगर वसायल आबपारी	नम्बर खसरा हाल	रकबा हर खेत व मिजान खाता मय किस्म अराजी	हिस्सा या पैमाना हकीयत व तरीका बाछ	कैफियत
1	2	3	4	5	6	7	8	9
76 नित 65 खसरा खेत न. (53) 0.00 माल 0.00 रकबा 0.00	94 नित 85	सरकार हिमाचल प्रदेश	कच्चा स्थल तावे हनुक बरौल बरौलदारम रिजर्व पूल		734	00-17-17 म.मु.नामा	न.ई. 32 तबदील मयकियत नोट : बरौली एपट नं. 6090खसरावा वसयती दिनांक 19-10-1985 तदुमम विजिजमम वनबेदार कलाइ तबबाम खसरा : 1,103, 173,698, 700,702,716,717, 727,733,734,735, 736,738,761,762, 763,767,768,790, 834,935,937,949, 966 पर कच्चा राजस्व विभाग का मयारमू तौरा मयार मुदी की दल तब वन विभाग कयेरा। नोट : नम्बरम खसरा 702- 716-740-761-762- 763-790-793-794- 796-828-829-830- 834-835-836-837- 838-839/1-839 के कुटी दरखतान मयकियत करबा है।	

TEHSILDAR
HAMIRPUR (H.P.)

पटवारी
पटवार दून खंवल-1
तब0 व जिला हमीरपुर



28/04/2023

राजस्व विभाग, हिमाचल प्रदेश - नकल जमाबंदी

एस.सी.ए रसीद संख्या: 3118175521640453

जिला : हमीरपुर
तहसील : हमीरपुर
कानूनगोवृत : नाल्दी
पटवार वृत : जंगल-1
हदबस्त न. : 37/14

नाम : _____ नकल शुल्क : 1.00
पिता/पति : _____ सेवा शुल्क : 20
कुल शुल्क : 21

मोहाल : खगल

साल : 2018-2019

रकबा ईकाई: है-आ-से

खेवट नं.	खतीनी नं.	नाम मालिक व एहवाल	नाम कारतकार व एहवाल	नाम बाह व दीगर वसायत आवपासी	नम्बर खसरा हाल	रकबा हर खेत व मिजान खाता मय किस्म अराजी	हिस्सा या पैमाना हकीयत व तरीका बाछ	कैफियत
1	2	3	4	5	6	7	8	9
154 मिन 132 म ----- खेवट न. (1) ----- 0.00 मात्र 0.00 स्वाई 0.00	181 मिन 158 म ----- खेवट न. (1) ----- 0.00 मात्र 0.00 स्वाई 0.00	सरकार हिमाचल प्रदेश	ककला स्वयं रिजर्व फून		808	60-03-05 ह.मु.स.प.क.	ककला व पटला बनारह खेत न. (1)	म.ई. : कि.ई. 72 जम्होला मलकियती गोट : - वरुण स्पट न. 68 दिनांक 19-10-86 Division Commissioner Kangra नम्बरान खसरा 462, 465, 466, 467, 468, 472, 487, 498, 499, 501 फिदा 10 रकबा लटकी 1-83-33 ई0 की शुद्धि हिमाचल सरकार की नकल रहेगी तथा पूर्वी की देखभाल उन विभाग हिमाचल के डिप्टी डायरी गोट : वरुण स्पट न. 60 दिनांक 19-10- 1986 Divisional Commissioner

TEHSILDAR
HAMIRPUR (H.P.)



1	2	3	4	5	6	7	8	9
								Kangra न. खसरा 463, 464,473,477,479, 480,484,485,486, 487,488,496,761, 762,763,767,770, 771,772,774,780, 781,782,785,808, 809 किल 26 रकबा तददी 4-41-07 हे. की भूमि HP Govt की वदस्तूर रहेगी तथा वृत्तों की देखभाल वन विभाग HP के जिम्मा होगी।

चटवारी *[Signature]*
 पटवार वन जमल *[Signature]*
 तह 0 ब जिला हमीपुर

[Signature]
 TEHSILDAR
 HAMIRPUR



Certified that this copy has been generated from the database of Revenue Department at
 Central Server- HP as accessed by the Lok Mitra Kendra Rishabh Dogra on 28-April-2023

To Verify, enter the Copy No above Bar Code at
<https://himbhoomilmk.nic.in>
 For Validity Refer : Notific. No:Rev-C(Fy)10-1/2009 Dated 14-Feb-2011

Jam0301234674

निकलेट : हिमाचल प्रदेश - शिमला

दिनांक: 28-Apr-2023

पृष्ठ संख्या: 2

28.04.23
 28.04.23

राजस्व विभाग, हिमाचल प्रदेश - नकल जमाबंदी

एस.टी.ए रसीद संख्या: 3118175721656647

जिला : हमीरपुर
तहसील : कांगू (उप-तहसील)
कानूनगोवत : कांगू
पटवार वृत्त : कांगू
हदबस्त नं. : 26/1

नाम : _____ नकल शुल्क : 1.00
पिता/पति : _____ सेवा शुल्क : 10
कुल शुल्क : 11

मोहल : भरियाल

साल : 2016-2017

रकबा ईकाई: है-आ-सै

खेबट नं.	खतीनी नं.	नाम मालिक व एहवाल	नाम कारतकार व एहवाल	नाम चाह व दीगर वसायल आबपाशी	नम्बर खसरा हल	रकबा हर खेत व मिजान खाता मय किस्म अराजी	हिस्सा या पैमाना हकीयत व तरीका बाछ	कैफियत
1	2	3	4	5	6	7	8	9
53 गिन	67 गिन	सरकार हिमाचल प्रदेश	कमज खोच लगे हकूक बर्तन बर्तनदरान		128	00-46-27 बंजर कटीम		नोट : न. खसरा 1-32- 104-116-116-117- 118-121-125-126- 128-336-339-399 किस 14 रकबा 6- 31-74 है. के सुधारी दघलन मलमियत-सकसर है।
58	62						कमज व पड़ता बंजर खेत न. (1)	
बराका								
खेबट नं.								
(1)								

पटवारी
पटवार वृत्त-कांगू
तहसील कांगू
जिला हमीरपुर (हि.प्र.)



Certified that this copy has been generated from the database of Revenue Department at Central Server- HP as accessed by the Lok Mitra Kendra Rishabh Dogra on 28-April-2023

To Verify, enter the Copy No above Bar Code at <https://himbhoomilmk.nic.in> For Validity Refer : Notific. No:Rev-C/10/172003 dated 14 Feb-2011

Ham0301234675

राजस्व विभाग, हिमाचल प्रदेश - नकल जमाबंदी

जिला : हमीरपुर
तहसील : कांग्रू (उप-तहसील)
कानूनगोवृत : रंगस
पटवार वृत : नौहंगी
हदबस्त न. : 25/27

मोहाल : डी. पी. ऐफ. कुन्ना

एस.सी.ए रसीद संख्या: 3118175821664575

नाम :
पिता/पति :

नकल शुल्क : 1.00
सेवा शुल्क : 10
कुल शुल्क : 11

साल : 2018-2019

रकबा ईकाई: है-आ-सै

खेवट नं.	खतीनी नं.	नाम मालिक व रहवाल	नाम कारतकार व रहवाल	नाम चाह व दीगर वसायल आबपाशी	नम्बर खसरा हाल	रकबा हर खेत व मिजान खाता मय विस्म अराजी	हिस्सा या पैमाना हकीयत व तरीका बाड	कैफियत
1	2	3	4	5	6	7	8	9
6 मिन	7 मिन	प्रदेश सरकार	कमला वन विभाग		29 उमाल कुन्ना	05-15-81 उमाल मीरकुला गैर मीरकुला	कमला व पशला बसवत खेवट न. (1)	
6	7							
खसरा								
खेवट नं.								

नोट-वर्ष 2018-19 का -
खसरा नं. 29 का भूमि अधिग्रहण
नियम 1956 की धारा 3(1) के अन्तर्गत अधिग्रहण किया जा रहा है। उपर्युक्त भूमि में निम्न भू-आकृति, स्थिति, क्षेत्र, बंदा, आदि रकबा और खेवट नं. के विवरण नीचे दिया गया है।

1/6/22
रि. 1/6/22
रि. 1/6/22



28-04-23

Certified that this copy has been generated from the database of Revenue Department at Central Server- HP as accessed by the Lok Mitra Kendra Rishabh Dogra on 28-April-2023

To Verify, enter the Copy No. and the Code at <https://himachalpradesh.gov.in>
For Validity Refer : Notific. No. 84-0/FY 11-12/09 dated 11-Feb-2011

Jam0301234676



पृष्ठ संख्या: 1

निकटतः हिमाचल प्रदेश - शिमला

दिनांक: 28-Apr-2023

Nail Tenshider
Sub Tenshider Kangoo

राजस्व विभाग, हिमाचल प्रदेश - नकल जमाबंदी

एन.सी.ए रसीद संख्या: 3118175921669103

जिला : हमीरपुर
तहसील : कांग (उप-तहसील)
कानूनगोवृत : रंगस
पटवार वृत : नौहंगी
हदबस्त नं. : 25/27

नाम : _____
पिता/पति : _____

नकल शुल्क : 1.00
सेवा शुल्क : 10
कुल शुल्क : 11

मोहाल : डी. पी. ऐफ. कुन्ना

साल : 2018-2019

रकबा ईकाई: है-आ-सै

खेपट नं.	खतीनी नं.	नाम मालिक व एहवाल	नाम काश्तकार व एहवाल	नाम घाह व दीनर वसायल आबपाशी	नम्बर खतरा हाल	रकबा हर खेत व मिजान खाता मय किस्म अराजी	हिस्सा या पैमाना हकीयत व तरीका बाछ	कैफियत
1	2	3	4	5	6	7	8	9
8 मिन	7 मिन	प्रदेश सरकार	कच्चा धन विभाग		27	03-82-18 जंगल मेंहकुल गेर महकुल	नकल व एहवाल बलरुह खेपट नं. (1)	
8	7							
बलरुह								
खेपट नं.								

मौत नं वृत्त एप्टन 0.16 रोडकान
वाक्याती दिनांक 22.12.2021 के
अनुसार अधिमि कान 021 को अधिमि
आधिमि नियम 1956 की बाव
उ (क) के अन्तर्गत अधिमि
नियम बा रहते अतः उपरोक्त
अधिमि में किसी भी प्रकार का हिलाना
लीख डीड, वैनाम, आइरहन आदि कार्य
न किया जाए और न ही उपरोक्त अधिमि
पर कोई निमोष जावे किया जाए

11/04/23
12 नौहंगी



Certified that this copy has been generated from the database of Revenue Department at Central Server- HP as accessed by the Lok Mitra Kendra Rishabh Dogra on 28-April-2023

To Verify: enter the Copy No above Bar Code at
<https://himbhoomi.nic.in>
For Validity Refer: N. No. 10-1/2009 Dated 14-Feb-2011

Jam0301234677



निकनेट : हिमाचल प्रदेश - शिमला

दिनांक: 28-Apr-2023

पृष्ठ संख्या: 1

28.04.23

राजस्व विभाग, हिमाचल प्रदेश - नकल जमाबंदी

एस.सी.ए रसीद संख्या: 3118180021673834

जिला : हमीरपुर
तहसील : कांगू (उप-तहसील)
कानूनगोवत : रंगस
पटवार वृत्त : नौहंगी
हदबस्त नं. : 25/27

नाम :
पिता/पति :

नकल शुल्क : 1.00
सेवा शुल्क : 10
कुल शुल्क : 11

मोहाल : डी. पी. ऐफ. कुन्ना

साल : 2018-2019

रकबा ईकाई: है-आ-सै

खेत नं.	खतीनी नं.	नाम मालिक व एहवाल	नाम काश्तकार व एहवाल	नाम चाह व दीगर वसायल आबपासी	नम्बर खसरा हाल	रकबा हर खेत व मिजान खाता मय किस्म अराजी	हिस्सा या पैमाना हकीयत व तरीका बाछ	कैफियत
1	2	3	4	5	6	7	8	9
6 मिन	8 मिन	प्रदेश सरकार	कच्चा वन विलास मारपल कच्चा लोक निर्माण विभाग		24	00-19-79 गे. मु. सड़न	कच्चा व पड़त बरारु खेत नं. (1)	

उपलब्ध
खेत नं.

11/05/2023
रि. नौहंगी

Naib Tehsildar
Sub Tehsil Kangoo



Certified that this copy has been generated from the database of Revenue Department at Central Server- HP as accessed by the Lok Mitra Kendra Rishabh Dogra on 28-April-2023

To Verify, enter the Code No. above in the Code at <https://himachalmlk.nic.in>
For Validity Refer : Notific. No: Rev-C(F)/10-1/2009 Dated 14-Feb-2011

Jam0301234678



निकनेट : हिमाचल प्रदेश - शिमला

दिनांक: 28-Apr-2023

पृष्ठ संख्या: 1

28-04-23

राजस्व विभाग, हिमाचल प्रदेश - नकल जमाबंदी

एस.सी.ए रसीद संख्या: 3118180021678343

जिला : हमीरपुर
तहसील : कांगू (उप-तहसील)
कानूनगोवृत : रंगस
पटवार वृत : नौहंगी
हदबस्त नं. : 25/27

नाम :
पिता/पति :

नकल शुल्क : 1.00
सेवा शुल्क : 10
कुल शुल्क : 11

खेवट नं.	खतौनी नं.	नाम मालिक व एहवाल	नाम काश्तकार व एहवाल	नाम वाह व दीगर वसायत आबपाशी	नम्बर खतरा हाल	रकबा हर खेत व निजान खाता मय किस्म अराजी	हिस्सा या पैनाला हकीयत व तरीका बाछ	कैफियत
1	2	3	4	5	6	7	8	9
6 मिन	7 जिल	प्रदेश सरकार	ककजा वन विभाग		25 जंगल घरटू	01-08-61 जंगल मेंहकूज गैर मयपूज	ककजा व पलायन वसायत खेत नं. (1)	नोट-वस्ये रसिद नं. 161- रोजनामना नामुसी दिनांक 22.12.2021 के अनुसार भूमि खेत नं. 25 को भूमि अधिग्रहण निष्पत्ति 1956 की धारा 2(क) के अन्तर्गत अधिग्रहण किया जा रहा है अतः उपरोक्त भूमि में किसी भी प्रकार का हितानमा, लीज डीड, बेंनाम आइटम आदि पंजीकृत न किया जाए और न ही उपरोक्त भूमि पर कोई निर्माण कार्य किया जाए।

रकबा
रकबा
रकबा

CLD
MADRO



Certified that this copy has been generated from the database of Revenue Department at Central Server- HP as accessed by the Lok Mitra Kendra: Rishabh Dogra on 28-April-2023

To Verify, enter the Copy No. and Barcode at <https://himachal.gov.in>
For Validity Refer : Notific. No. Rev-CPV/10-1/2009 Dated 14-Feb-2011

Jam0301234679



निकलेट : हिमाचल प्रदेश - शिमला

दिनांक: 28-Apr-2023

पृष्ठ संख्या: 1

28.04.23

राजस्व विभाग, हिमाचल प्रदेश - नकल जमाबंदी

एस.सी.ए रसीद संख्या: 3118180121685416

जिला : हमीरपुर
तहसील : कांगू (उप-तहसील)
कानूनगोवत : रंगस
पटवार वृत्त : नौहंगी
हदबस्त नं. : 25/27

नाम : _____
पिता/पति : _____

नकल शुल्क : 1.00
सेवा शुल्क : 10
कुल शुल्क : 11

मोहाल : डी. पी. ऐफ. कुन्ना

साल : 2018-2019

रकबा ईकाई: है-आ-सै

खेच नं.	खतीनी नं.	नाम मातृक व एहवाल	नाम कारतकार व एहवाल	नाम चाह व दीगर वसायत आबपाशी	नम्बर खसरा हाल	रकबा हर खेत व मिजान खाता मय किस्म अराजी	हिस्सा या पैमाना हकीयत व तरीका बाछ	कैफियत
1	2	3	4	5	6	7	8	9
4 मिल	5 मिल	देव राज, रमेश चन्द,	जंगल मैहकुजा महकजा जंगलाल		13	00-06-60		नई किई
4	5	विलोक सिंह, प्यार चन्द			"	जंगल मैहकुजा गीद महकुजा		5 कास्त
बराबर		पुत्र लख राम पुत्र सुन्दर					कच्चा व पड़त	नोट-न.ख.10-13 के
खेच नं.		आग बराबर स्थानिय वासी					बराबर खेच नं. (1)	इज्जतान का विभाग के है।

नोट:- कृपया रपट नं. 161 रीषनामचा वापसी दिनांक 22.12.2021 शर्त खसरा नं. 13 की भूमि अधिग्रहण निगम 1956 की धारा 3(क) के अन्तर्गत अधिग्रहण किया जा रहा है अतः आपके जगह में किसी भी प्रकार का विवाद नहीं होना चाहिए, और यह नोट आदि पंजीकृत न किया जाये और न ही उपरोक्त शर्त पर कोई निगम का किया जाये।

रपट नं. 161
रिषनामचा वापसी दिनांक 22.12.2021
रिषनामचा वापसी दिनांक 22.12.2021



Certified that this copy has been generated from the database of Revenue Department at Central Server- HP as accessed by the Lok Mitra Kendra Rishabh Dogra on 28-April-2023

To Verify, enter the Copy No above Barcode at <https://himbhoomilms.com> For Validity Refer : Notified Circular C/F/10-1/2009 Dated 11-Feb-2011

Jam0301234681



लोकनेट : हिमाचल प्रदेश - शिमला

दिनांक: 28-Apr-2023

Sub Tehsil Kangoo

पृष्ठ संख्या: 1

रिषनामचा वापसी दिनांक 22.12.2021

राजस्व विभाग, हिमाचल प्रदेश - नकल जमाबंदी

जिला : हमीरपुर
तहसील : कांग (उप-तहसील)
कानूनगोवृत : रंगस
पटवार वृत : नौहंगी
हदबस्त न. : 25/27

मोहाल : डी. पी. ऐफ. कुन्ना

एस.सी.ए रसीद संख्या: 3118180221690025

नाम :
पिता/पति :

नकल शुल्क : 1.00
सेवा शुल्क : 10
कुल शुल्क : 11

साल : 2018-2019

रकबा ईकाई: है-आ-सै

खेत नं.	खतीनी नं.	नाम मालिक व एहवाल	नाम काश्तकार व एहवाल	नाम चाह व दीगर वसायल आबपाशी	नम्बर खसरा हाल	रकबा हर खेत व भिजान खाता मय किस्म अराजी	हिस्सा या पैमाना हकीयत व तरीका बाछ	कैफियत
1	2	3	4	5	6	7	8	9
6 मिन	7 मिन	प्रदेश सरकार	कानूनी कान विभाग		12	00-00-81	कानून व एहवाल कानून व एहवाल (1)	नोट:- वसूली रपट नं. 161 के अनुसार नकली दिनांक 29.12.2021 के अनुसार भूमि खसरा नं. 22 को भूमि अधिकार निष्पत्ति 1956 की धारा 3(क) के अन्तर्गत अधिग्रहण किया गया है अतः उपरोक्त भूमि में किसी भी प्रकार का हितानामा, लीज, डी, पैमाना, आडरहन आदि पंजीकृत न किया जाए और नही उपरोक्त भूमि पर कोई निर्माण कार्य किया जाए।

17/05/23
17/05/23
17/05/23

Naib Tehsildar
Sub Tehsil Kangoo



Certified that this copy has been generated from the database of Revenue Department at Central Server- HP as accessed by the Lok Mitra Kendra Rishabh Dogra on 28-April-2023

To Verify, enter the Copy No above Bar Code at <https://himachalmlk.nic.in>
For Validity Refer : Notific. No. Rev. & P. 10-2009 Dated 14-Feb-2011

Jam0301234682



निकलोट : हिमाचल प्रदेश - शिमला

दिनांक: 28-Apr-2023

पृष्ठ संख्या: 1

28/04/23

राजस्व विभाग, हिमाचल प्रदेश - नकल जमाबंदी

एस.सी.ए रसीद संख्या: 3118180321695555

जिला : हमीरपुर
तहसील : कांग (उप-तहसील)
कानूनगोवृत : रंगस
पटवार वृत : नौहंगी
हदबस्त नं. : 25/27

नाम : _____ नकल शुल्क : 1.00
पिता/पति : _____ सेवा शुल्क : 10
कुल शुल्क : 11

मोहान : डी. पी. ऐफ. कान्ना

साल : 2018-2019

रकबा ईकाई: है-आ-सै

खेपट नं.	खतीनी नं.	नाम मालिक व एहवाल	नाम फासतकार व एहवाल	नाम वाह व दीगर वसायल आवपाशी	नम्बर खसरा हाल	रकबा हर खेत व मिजान खाता मय किस्म अराजी	हिस्सा या पैमाना हकीयत व तरीका बाउ	कैफियत
1	2	3	4	5	6	7	8	9
4 तिन	5 मिज	देव राज, रमेश चन्द,	जंगल सिंहपूज महकमा जंगलवा		10	00-61-60		म.ई. कि.ई.
4	5	त्रिलोक सिंह, प्यार चन्द				जंगल सिंहपूज गी महपूज		5 बराबर
-----	-----	पुत्र लखू राम पुत्र सुन्दर					ककल व प्यारा	सीट-न.ख.10-13 के
बराबर		आग बराबर स्थानिय वासी					बराबर खेत म.	उद्योग वन विभाग के है।
खेपट नं.							(1)	

नोट:- वर्ये 161 रीयनामचा वर्यारी दिनांक 22.12.2021 अर्थि खसरा नम्बर 10 को अर्थि आदी महव नियम 1956 की धाय उक्त के अन्तर्गत अधिसहव किमा जा रह है अतः उपर्युक्त अर्थि में किसी भी प्रकार का हिसानामा, लीपिस्टी, बै नामा, आइरहन आदि पंजीकृत न किमा जाए और न ही उपर्युक्त अर्थि पर कोई निर्वीय लागे रिया जाए।

11/05/23
E.C. 11/05/23
CLJ



Certified that this copy has been generated from the database of Revenue Department at Central Server- HP as accessed by the Lok Mitra Kendra Rishabh Dogra on 28-April-2023

To Verify, enter the Code in above field at <https://himachalmlmk.nic.in>
For Validity Refer : Notific. No. 13/2019 (F.No. 13/2019) Dated 13-03-2019

Jam0301234683



Naib Tehsildar
Sub Tehsil Kangoo

28-04-23

राजस्व विभाग, हिमाचल प्रदेश - नकल जमाबंदी

एत.सी.ए रसीद संख्या: 3118180421701057

जिला : हमीरपुर
तहसील : कांगू (उप-तहसील)
कानूनगोवृत : रंगस
पटवार वृत : नौहंगी
हदबस्त न. : 25/27

नाम :
पिता/पति :

नकल शुल्क : 1.00
सेवा शुल्क : 10
कुल शुल्क : 11

मोहाल : डी. पी. ऐफ. कुन्ना

साल : 2018-2019

रकबा ईकाई: है-आ-सै

खेवट नं.	खतौनी नं.	नाम मालिक व एहवाल	नाम कारतकार व एहवाल	नाम चाह य दीनर वत्तायल आबपाशी	नम्बर खसरा हाल	रकबा हर खेत व मिजान खाता मय किस्म जराजी	हिस्सा या पैमाना हकीयत व तरीका बाछ	कैफियत
1	2	3	4	5	6	7	8	9
6 जिन	8 जिन	प्रदेश सरकार	कब्जा कल विभाग मारगत कब्जा लोक निर्माण विभाग		11	00-01-12 व.मु.राइक	कब्जा व पटता बतरह खेवट न (1)	

नोट:- रसीद रपतन 0.161 व.मु.मुल
कायती दिनांक 22.12.2028 के
अनुसार भूमि खान 11 के भूमि
आधिकार निम्न 1956 की धारा
उक्त के अन्तर्गत आधिकार हब
किया जा रहा है और अतः अतः भूमि
में किसी भी प्रकार का हस्तान्तरण
लौकिक बौनामा, आर एन आर आर
नहीं किया जाए और न ही अतः भूमि
कोर निम्न कल किया जाए।

कब्जारा
रपतन
र. गौरी कानूनगोवृत (वि.व.)
21/04/23



र. गौरी
21/04/23

Certified that this copy has been generated from the database of Revenue Department at
Central Server- HP as accessed by the Lok Mitra Kendra Rishabh Dogra on 28-April-2023.

To Verify, enter the Copy To Verify Code at
<https://himachalpradesh.gov.in>
For Validity Refer : Notice, No. Rev. C/5/10-1/02-2018, dated 10-Feb-2011

Jam0301234684



निकलेट : हिमाचल प्रदेश - शिमला

दिनांक: 28-Apr-2023

पृष्ठ संख्या: 1

Naib Tehsildar
Sub Tehsil Kangoo

राजस्व विभाग, हिमाचल प्रदेश - नकल जमाबंदी

जिला : हमीरपुर
तहसील : कांगू (उप-तहसील)
कानूनगोष्ठ : रंगस
पटवार वृत्त : नौहंगी
हदबस्त नं. : 25/27

मोहाल : डी. पी. ऐफ. कृन्ना

एस.सी.ए रसीद संख्या: 3118180421705654

नाम :
पिता/पति :

नकल शुल्क : 1.00
सेवा शुल्क : 10
कुल शुल्क : 11

साल : 2018-2019

रकबा ईकाई: है-आ-सै

खेवट नं.	खतौनी नं.	नाम मालिक व एहवाल	नाम काश्तकार व एहवाल	नाम पाह व दीगर वलायत आबपासी	नम्बर खसरा हाल	रकबा हर खेत व निजान खाता मय किरम अराजी	हिस्सा या पैमाना हकीयत व तरीका बाछ	कैफियत
1	2	3	4	5	6	7	8	9
6 मिन	8 मिन	प्रदेश सरकार	कब्जा वन विभाग नारफत कब्जा लोक निर्माण विभाग		16 जंशाल घरदू	60-02-75 नै.मु.मजम	कब्जा व पकता बाहर खेवट नं. (1)	

नोट:- वर्ष 1956 के अधिनियम 161-
शुद्धि नमय नकली दिनांक 22.12.23
के अनुसार भूमि ख 02016 की
भूमि अधिग्रहण नियम 1956 की
छाप उक्त के अनुसार अधिग्रहण
भूमि पर सहे वस्तु उपरिक्त भूमि में
किसी भी प्रकार का हिलानामा भूमि ईड,
जैनामा आड, रहने आदि पंजीकृत न किम
आए और न ही अपरिक्त भूमि पर कोई-
निर्माण कार्य निम आए।

कपारी
रसद्वार
र. 11/03/23
र. नौहंगी

Naib Tehsildar
Sub Tehsil Kangra



Certified that this copy has been generated from the database of Revenue Department at Central Server- HP as accessed by the Lok Mitra Kendra Rishabh Dogra on 28-April-2023.

To Verify; enter the Copy No above Bar Code at
<https://himbhoomilms.com>
For Validity Refer : Circular No. 10-1/2009 Dated 14-Feb-2011

Jam 0301234685



निकलेट : हिमाचल प्रदेश - शिमला

दिनांक: 28-Apr-2023

पृष्ठ संख्या: 1

28.04.23

राजस्व विभाग, हिमाचल प्रदेश - नकल जमाबंदी

एस.सी.ए रसीद संख्या: 3118180521710245

जिला : हमीरपुर
तहसील : कांगू (उप-तहसील)
कानूनगोवृत : रंगस
पटवार वृत : नौहंगी
हदबस्त नं. : 25/27

नाम :
पिता/पति :

नकल शुल्क : 1.00
सेवा शुल्क : 10
कुल शुल्क : 11

मोहाल : डी. पी. ऐफ. कुन्जा

साल : 2018-2019

रकबा ईकाई: है-आ-सै

खेच नं.	खतीनी नं.	नाम मालिक व एहवाल	नाम काश्तकार व एहवाल	नाम पाह व दीगर यसायल आबपाशी	नम्बर खसरा हाज	रकबा हर खेत व मिजान खाता मय किस्म अराजी	हिस्सा या पैमाना हकीयत व तरीका बाछ	कैफियत
1	2	3	4	5	6	7	8	9
6 मिन	7 मिन	प्रदेश सरकार	कस्बा वन विभाग		17 जंगल घरटू	03-50-84 जंगल मेंहकुला गैर महकुला		
8	7							
नक्षय								
खेच नं.								

नोट - वर्ये रसद नं. 151 रोजगार
शरपाती दिनांक 29.1.2020 के अनुसार
भूमि रकबा संख्या 17 की भूमि
आवृत्त नियम 1986 की धारा 17

उक्ति के अन्तर्गत आविष्कार किम
या रस है अतः उपर्युक्त भूमि में किसी भी
प्रकार का हिलानामा लीजिए। वे-मय -
और रसुन आविष्कार किम या रस है
न ही उपर्युक्त भूमि पर कोई निषेध कावे
किम या रस

रजिस्ट्रार
15.05.2023
EC नं. 150

Naib Tehsildar
Sub Tehsil Kangoo



Certified that this copy has been generated from the database of Revenue Department at
Central Server- HP as accessed by the Lok Mitra Kendra Rishabh Dogra on 28-April-2023

To Verify; enter the Copy No above Bar Code at
<https://himbhoomiimk.nic.in>
For Validity Refer : Notific. No. 17/2008 Dated 14-Feb-2011

Jam0301234686



निकनेट : हिमाचल प्रदेश - शिमला

दिनांक: 28-Apr-2023

पृष्ठ संख्या: 1

28.04-23

राजस्व विभाग, हिमाचल प्रदेश - नकल जमाबंदी

एस.सी.ए रसीद संख्या: 3118180621716461

जिला : हमीरपुर
तहसील : कांगू (उप-तहसील)
कानूनगोपूत : रंगस
पटवार वृत्त : नौहंगी
हदबस्त नं. : 25/27

नाम :
पिता/पति :

नकल शुल्क : 1.00
सेवा शुल्क : 10
कुल शुल्क : 11

मोहाल : डी. पी. ऐफ. कुन्ना		साल : 2018-2019		रकबा ईकाई: है-आ-सै				
खेवट नं.	खतीनी नं.	नाम मालिक व एहवाल	नाम कारतकार व एहवाल	नाम चाह व दीगर वसायल आबपाशी	नम्बर खसरा हाल	रकबा हर खेत व मिजान खाता मय किस्म अराजी	हिस्सा या पैमाना हकीयत व तरीका बाछ	कैफियत
1	2	3	4	5	6	7	8	9
2	2	कुल भग (1517) देव राज,	जंगल सिंह/जंगल महकमा जंगलगत		9	00-75-85		नई किई
2	2	रमेश चन्द, विलोक सिंह,			जंगल घरदू	मै.सु.माल		5 बचल
बहाल		प्यार चन्द पुत्र लख राम					बचल व यदरा	6
खेवट नं.		पुत्र सुन्दर भाग बराबर					बराबर खेवट नं.	नोट-न.ख.9 के
(1)		(220) भाग रविन्दर कुमार,					(1)	दफ्तान जन विभाग के है।
जाराज बाछ		रजनीश कुमार पुत्र देव राज						
		पुत्र कैसरी राम भाग बराबर						
		(192) भाग शशीपाल, सन्दीप						
		कुमार पुत्र रमेश चन्द						
		पुत्र कैसरी राज भाग बराबर						
		(192) भाग खजानिय वाली						
		श्रीमति अनु जोशी फली						
		महेश राजन पुत्र लुआथ चन्द						
		(913) भाग निवासी महाल						
		गुजान मीता कोहना तहसील :						
		नर्दीन, जिला : हमीरपुर						

नोट:- वर्ये रफ्त नं० 161 रीषनाम बाक्याती के अनुसार दिनांक 28.12.2023 के अनुसार भूमि ख०न० 9 को भूमि आधिगृहण नियम 1956 की धारा 3(क) के अन्तर्गत अधिग्रहण किया जा रहा है अतः उपरोक्त भूमि में किसी भी प्रकार का हितवानमा, लोख डीड, है-आ-सै, आइ रहल आदि पंजीकृत नभिया जाए और न ही उपरोक्त भूमि पर कोई भिमीष कार्य किया जाए।



Certified that this copy has been generated from the database of Revenue Department at Central Server- HP as accessed by the Lok Mitra Kendra Rishabh Dogra on 28-April-2023

To Verify: enter the Copy No above Bar Code or <https://himachalmlmk.n>
For Validity Refer: Notific. No Rev-L(FY)10-1/2009 Dated 14-Feb-2011

Jam 0301234687



निकनेट : हिमाचल प्रदेश - शिमला

दिनांक: 28-Apr-2023

Sub Tehsil Kangoo

पृष्ठ संख्या: 1

राजस्व विभाग, हिमाचल प्रदेश - नकल जमाबंदी

एस.सी.ए रसीद संख्या: 3118180721722204

जिला : हमीरपुर
तहसील : कांगू (उप-तहसील)
कानूनगोवत : रंगस
पटवार वृत्त : नौहंगी
हदबस्त नं. : 25/27

नाम : _____
पिता/पति : _____

नकल शुल्क : 1.00
सेवा शुल्क : 10
कुल शुल्क : 11

मोहान : डी. पी. ऐफ. कुन्ना

साल : 2018-2019

रकबा ईकाई: है-आ-सै

खेवट नं.	खतौनी नं.	नाम मालिक व एहवाल	नाम कारतकार व एहवाल	नाम पाह व दीनर वतायल आबपाशी	नम्बर खसरा हास	रकबा हर खेत व मिजान खाता मय किस्म अराजी	हिस्सा या पैमाना हकीयत व तरीका बाछ	कैफियत
1	2	3	4	5	6	7	8	9
6 मिन	7 मिन	प्रदेश सरकार	कब्जा वन विभाग		8	05-70-71 जगल महकूज गेर महकूज	मजदूर व पड़ल बतराई खेवट नं. (1)	
5	2							
वशला								
खेवट नं.								

नोट:- कृपया रसिद नं. 161 रोजगार
वसपाती के अनुसार पिनको -
28.18.28 के अनुसार भूमि खो
न 8 जो भूमि अधिकृत निपुण
1986 की कार्य 2(क) के अनुसार

अधिकृत किया जा रहा है अतः उपर्युक्त
भूमि में किसी भी प्रकार का हस्तान्तरण
लीज, डी.पी., आदि रहन आदि प्रमाणित
न किया जाए और न ही उपर्युक्त भूमि पर कोई
निर्माण कार्य किया जाए

रकबा नकल नौहंगी
रकबा नकल नौहंगी
रकबा नकल नौहंगी (हि.प्र.)
SC नौहंगी



Certified that this copy has been generated from the database of Revenue Department at
Central Server- HP as accessed by the Lok Mitra Kendra Rishabh Dogra on 28-April-2023

To Verify: enter the Code No. and Bar Code at
<https://himachalpradesh.nic.in>
For Validity Refer: Notice No. Rev. Dept. No. 2019 dated 21-Feb-2011

Jam0301234688



निकनेट : हिमाचल प्रदेश - हिमाल

दिनांक: 28-Apr-2023

पृष्ठ संख्या: 1

Nab Tehsildar
Sub Tehsil Kangoo

28-04-23

राजस्व विभाग, हिमाचल प्रदेश - नकल जमाबंदी

एस.सी.ए रसीद संख्या: 3118180721726522

जिला : हमीरपुर
तहसील : कांगू (उप-तहसील)
कानूनगोवत : रंगस
पटवार वृत्त : नौहंगी
हदबस्त नं. : 25/27

नाम : _____ नकल शुल्क : 1.00
पिता/पति : _____ सेवा शुल्क : 10
कुल शुल्क : 11

मोहाल : डी. पी. ऐफ. कृष्णा

साल : 2018-2019

रकबा ईकाई: है-आ-सै

खेवट नं.	खतौनी नं.	नाम मासिक व एहवाल	नाम काश्तकार व एहवाल	नाम घाह व दीनर वसायल आबपाशी	नम्बर खलरा हाल	रकबा हर खेत व मिजान खाता मय किस्म अराजी	हिस्सा या पैमाना हकीयत व तरीका बाछ	केफियत
1	2	3	4	5	6	7	8	9
6 मिन	8 मिन	प्रदेश सरकार	ककजा वल विभाग मारफत ककजा लोक निर्माण विभाग		7	00-27-52 न.मु.राइक	ककजा व पड़ता बसराह खेपट नं (1)	

नोट:- कर्नल एफ.सी. 161 रोजनभया वापसी रफिक 29.12.2021 भूमि खेवट नं 7 को भूमि अधिकार नियम 1986 की धारा 3(क) के अन्तर्गत अधिकार नियम ला रहा है अतः उपर्युक्त नकल वृत्त में कहीं भी ककजा का हिसानना, लकपाडी कि, व नमो, अहिरल, आदि पंजीकृत न किया जाये और नही अपेक्षित भूमि पर भूखे निर्माण कार्य किया जाये

रिवाज
नकार एफ.सी. 161
क. नमो 161 को नमो (फि.नं. 1)
11/05/2023
ए.सी. नौहंगी
CL
Rishabh



Certified that this copy has been generated from the database of Revenue Department at Central Server- HP as accessed by the Lok Mitra Kendra Rishabh Dogra on 28-April-2023

To Verify; enter the Copy No above Bar Code at <https://himbhoomilmk.com>
For Validity Refer: Notific. No. F-10-172009 Dated 14-Feb-2011

Jam0301234689



निकलेट : हिमाचल प्रदेश - शिमला

दिनांक: 28-Apr-2023

Sub Tehsil Kangoo

पृष्ठ संख्या: 1

28.04.23

जिला : हमीरपुर
तहसील : कांगू (उप-तहसील)
कानूनगोष्ठ : रंगस
षटवार वृत्त : नौहंगी
हदबस्त न. : 25/27

नाम : _____
पिता/पति : _____

नकल शुल्क :	1.00
सेवा शुल्क :	10
कल शुल्क :	11

खेपट नं.	खतीनी नं.
नाम पत्नी या	लग्न जो
तरफ भव नाम	मुजारा अदा
नम्बरदार	करता है व
मुताबला य	तफसील शरह
शरह मुआमलाय तदाद	
व हवाल	

मोहल : डी. पी. ऐफ. कुन्ना

साल : 2018-2019

रक्बा इकाई: है-आ-सै

खेपट नं.	खेतीनी नं.	नाम मासिक व एहवाल	नाम कश्तकार व एहवाल	नाम घाह व दीनर वसायल आबपाशी	नम्बर खतरा हाल	रकबा हर खेत व मिजान खाता मय किस्म अराजी	हिस्सा या पैमाना हकीयत व तरीका बाख	कैफियत
1	2	3	4	5	6	7	8	9
8 मिन	7 मिन	प्रदेश सरकार	ककजा घन विभाग		6	05-89-04 अमल महकूज गेर महकूज		नीति:-वर्ष 1984 नं 16 सुबवाली के अनुसार दिनांक के अनुसार भूमि खाने भूमि अधिग्रहण नियम 19 धारा 3 (क) के अन्तर्गत
6	7						ककजा व पडला खतरा खेपट नं (1)	

नोट:- वर्ष १९८० में १६ गवर्नर
कायदा के अनुसार दिनांक २२.१२.८१
के अनुसार भूमि खन ० ईको-
भूमि अधिग्रहण नियम १९८६ की
छाया ३ (क) के अन्तर्गत अधिग्रह

किया जा रहा है अतः उपर्युक्त भूमि में किसी भी प्रकार का हितवानाम, लेज डीट, होनाम, आइ रहन आदि प्रयोजन न किया जाए और जो ही उपर्युक्त भूमि पर कोई निजीय कार्य किया जाय।


 बरकाट
 दि. १०/०५/२३
 ए. सी. दी. ए.

Naib Tehsildar
Sub Tehsil Kangoo



Certified that this copy has been generated from the database of Revenue Department at Central Server- HP as accessed by the Lok Mitra Kendra Rishabh Dogra on 28-April-2023

To Verify, enter the Copy No above Bar Code at
<https://himbhoomilmk.nic.in/>
 For Validity Refer : Notific. No. 01/17/2009 Dated 14-Feb-2011

Jam0301234690

निष्कर्ष : हिमाचल प्रदेश - शिमला

दिनांक: 28-Apr-2023

पृष्ठ संख्या: 1

28.04.23

राजस्व विभाग, हिमाचल प्रदेश - नकल जमाबंदी

जिला : हमीरपुर
तहसील : कांगू (उप-तहसील)
कानूनगोवत : रंगस
पटवार वृत्त : नौहंगी
हदबस्त न. : 25/27

मोहल : डी. पी. ऐफ. कुन्ना

एस.सी.ए रसीद संख्या: 3118180821733217

नाम :
पिता/पति :

नकल शुल्क : 1.00
सेवा शुल्क : 10
कुल शुल्क : 11

साल : 2018-2019

रकबा ईकाई: है-आ-से

खेवट नं. नाम पती या तरफ मय नाम नम्बरदार मुताबला व शहर मुआमलाव तदाद व हदब	खतीनी नं. लगान जो मुजारा अदा करता है व तफसील शहर मुआमलाव तदाद व हदब	नाम मालिक व एहवाल	नाम काश्तकार व एहवाल	नाम बाह व दीगर वसायल आबपाशी	नम्बर खसरा हाल	रकबा हर खेत व मिजान खाता मय किस्म अराजी	हिस्सा या पैमाना हकीयत व तरीका बाउ	कैफियत
1	2	3	4	5	6	7	8	9
6 मिन	8 मिन	प्रदेश सरकार	कच्चा कन विभाग मारकल कच्चा लोक निर्माण विभाग		4 जंगल टिकरी	00-37-06 न. मु. लक	कच्चा व पट्टा बहार खेवट न. (1)	

नोट:- वर्ये स्पष्ट नही हो पाया कि वाक्यांश पितो 22.12.2023 अर्क खसरा नं. 4 की अर्क तारीख
नियम 1956 की धारा 3 (क) के अन्तर्गत आधीत नियम का रस है अतः उपर्युक्त नोटिफिकेशन
में किसी भी प्रकार का हिवानमा, लीज, लीनमा, अडरलन कोपे पत्रिका न लिये
जाए और नही उपर्युक्त अर्क पर कोई निर्माण कार्य किया जायें

Certified that this copy has been generated from the database of Revenue Department at
Central Server- HP as accessed by the Lok Mitra Kendra Rishabh Dogra on 28-April-2023

To Verify, enter the Copy No. and Serial Code at
<https://himachalmitra.nic.in>
For Validity Refer: Notice No. Rev. 1/2003 dated 28-Feb-2011

Jam0301234691



निकजेट : हिमाचल प्रदेश - शिमला

दिनांक: 28-Apr-2023

पृष्ठ संख्या: 1

Naib Tehsildar
Sub Tehsil Kangoo



28-04-23

राजस्व विभाग, हिमाचल प्रदेश - नकल जमाबंदी

जिला : हमीरपुर
तहसील : कांगू (उप-तहसील)
कानूनगोवृत : रंगस
पटवार वृत : नौहंगी
हदबस्त न. : 25/27

मोहाल : डी. पी. ऐफ. कुन्ना

एस.सी.ए रसीद संख्या: 3118180921736544

नाम : _____
पिता/पति : _____

नकल शुल्क :	1.00
सेवा शुल्क :	10
कुल शुल्क :	11

साल : 2018-2019

रकबा ईकाई: है-आ-सै

खेपट नं.	खतीनी नं.	नाम मालिक व एहवाल	नाम कर्तकार व एहवाल	नाम चाह व दीगर पसावल आबपाशी	नम्बर खसरा हाल	रकबा हर खेत व मिजान खाता नय किस्म अराजी	हिस्सा या पैमाजा हकीयत व तरीका बाछ	कैफियत
1	2	3	4	5	6	7	8	9
6 मिन	7 मिन	प्रदेश सरकार	कव्वा वन विभाग		5	00-45-88		नील-कृष्ण रफ्त नं 16
6	7				"	जलान मेहकूज गीर म्हाकूज	कमला व पद्मा वराह खेपट नं. (1)	बाबपाती के अनुसार लिखित के अनुसार भूमि 7 नं 5 जमिंदार नियम 1956 के (क) के अनुसार अधिमाप
शराका खेपट नं.								

8	9
कमला व पद्मरा बसन्त रणज अ. (1)	नोट:- वरुण स्पष्ट न० 161 राजनीमय वाक्याती के अनुसार निम्न 12.12.23 को अनुसार भी 10 न० 23 को भी अभिप्रेत निम्न 1956 की धारा 3 (क) के अन्तर्गत अधिभाषण किया था वरुण है अतः उपरोक्त भी में भिन्न और प्रवाह का विधानमा लोप हो चुका है आइ बल्लु धारा पंजीकृत न किया गया वही न है उपरोक्त भी में कोई विषय वक्त निम्न प्रती

Naib Tehsildar



Certified that this copy has been generated from the database of Revenue Department at Central Server- HP as accessed by the Lok Mitra Kendra Rishabh Dogra on 28-April-2023

To Verify, enter the Copy No above Bar Code at
<https://himibhoomilmrk>
 For Validity Refer : Notific. No.KEV-C(FY) 10-1/2009 Dated 14-Feb-2011

Jam0301234692

निकजेट : हिमाचल प्रदेश - शिमला

दिनांक: 28-Apr-2023

पृष्ठ संख्या: 1

28.04.23

राजस्व विभाग, हिमाचल प्रदेश - नकल जमाबंदी

जिला : हमीरपुर
तहसील : कांग्र (उप-तहसील)
कानूननोवृत्त : रंगस
पटवार वृत्त : नौहंगी
हदबस्त नं. : 25/49

मोहाल : रलियां दी बाहल

एस.सी.ए रसीद संख्या: 3118181021741387

नाम :
पिता/पति :

नकल शुल्क : 1.00
सेवा शुल्क : 10
कुल शुल्क : 11

साल : 2020-2021

रकबा ईकाई: हे-आ-से

खेवट नं.	खतौनी नं.	नाम मासिक व एहवाल	नाम काश्तकार व एहवाल	नाम बाह व दीगर वसायल आबपाशी	नम्बर खसरा हास	रकबा हर खेत व मिजान खाल मय किरम अराजी	हिस्सा या पैमाना हकीयत व तरीका बाछ	कैफियत
1	2	3	4	5	6	7	8	9
12 निज	12 निज	प्रदेश सरकार	कब्जा रचय		229 रिडा	01-30-82 बजर क्रीम	कब्जा व पड़ल बजर खेवट नं. (1)	नोट:खसरा नम्बरान2,3,4,5,9, 9/1,10, 11,12,13,15,22,25, 42,56,57,70,108/1, 114,115,117,124, 125,129,130,131, 132,136, 140,142,143,149, 150,151, 152,153,154,168, 173,174, 181,182,184,185, 186,205, 210,211,212,213, 226,227, 229,141 के कुटुम्ब से इक्कल मजकीयात सम्बर है।

नोट:- कर्कषित नं. 161 रोपनामचा वाक्याती दिनेक 22 12.8.21 अमि क्कषण नं. 229 को अमि आक्षेपमण निम्न 1956 की धाय अक के अन्तर्गत लक्षिमण किया था रस है अतः उपरोक्त नक्कमे मिली ओप्कार का सिखाना, लीम डेड, हैनाम आरुन आदि ऐवोष्ट न किया जाओ और न ही उपरोक्त मुमिह को किरमि काये किया जाओ



17.05.23
17.05.23
17.05.23

Naib Tehsildar
Sub Tehsil Kangra

Certified that this copy has been generated from the database of Revenue Department at Central Server- HP as accessed by the Lok Mitra Kendra, Hamirpur on 28-April-2023

To Verify, enter the Copy No above Bar Code at
<https://himbhoomilmk.nic.in>
For Validity Refer : Notific. No:Rev-C(F)/10-1/2009 Dated 14-Feb-2011

Jam0301234693



निकनेट : हिमाचल प्रदेश - चिमल

दिनांक: 28-Apr-2023

पृष्ठ संख्या: 1

राजस्व विभाग, हिमाचल प्रदेश - नकल जमाबंदी

जिला : हमीरपुर
तहसील : कांग्र (उप-तहसील)
कानूनगोवत : रंगस
पटवार वृत्त : नौहंगी
हदबस्त नं. : 25/49

मोहाल : रलियां दी बाहल

एस.सी.ए रसीद संख्या: 3118181021745536

नाम :
पिता/पति :

नकल शुल्क : 1.00
सेवा शुल्क : 10
कुल शुल्क : 11

साल : 2020-2021

रकबा ईकाई: हे-आ-से

खेवट नं.	खतौनी नं.	नाम मालिक व एहवाल	नाम कारतकार व एहवाल	नाम बाह व दीगर वसायल आबपाशी	नम्बर खसरा हाल	रकबा हर खेत व मिजान खाता मय किस्म अराजी	हिस्सा या पैगाना हकीयत व तरीका बाह	कैकियत
1	2	3	4	5	6	7	8	9
12 मिन	12 मिन	प्रदेश सरकार	कमलज स्वयं		212 रिडा	00-57-71 बजर बदीन	नोट: खसरा मयका 2,3,4,5,8 9/1,10, 11,12,13,15,22,25, 42,56,57,70,108/1, 114,115,117,124, 125,129,130,131, 132,136, 140,142,143,149, 150,151, 152,153,154,168, 173,174, 181,182,184,185, 186,205, 210,211,212,213, 226,227, 229,141 के खुदप से दखतल मालकीयत नरकर है।	

नोट:- वही खसरा नं. 161 रीबनामका कवगरी दिनांक 03.12.2021 थी खसरा नं. 212 की भूमि अधिग्रहण निष्पत्ति 1956 की धारा 3(क) के अन्तर्गत अधिग्रहण किया जा रहा है और उपरोक्त खसरा नं. 212 में किसी भी प्रकार का खिजा नामा न लिखें और न ही नोटिस नं. 10/2021/आर.एन.आ.प. पसोख न किया जाए और न ही उपरोक्त भूमि पर कोई निर्माण कार्य किया जाए।

रिवाज
रिवाज
रिवाज

Naib Tehsildar
Sub Tehsildar



Rishabh
28.04.21

Certified that this copy has been generated from the database of Revenue Department at Central Server- HP as accessed by the Lok Mitra Kendra Rishabh Dogra on 28-Apr-2021

Enter the Copy No above Bar Code at
<https://himachalpradesh.nic.in>
For User Registration No: Rev-C(F)/10-1/2009 Dated 14-Feb-2011

Jam0301234694



राजस्व विभाग, हिमाचल प्रदेश - नकल जमाबंदी

जिला : हमीरपुर
तहसील : कांगू (उप-तहसील)
कानूनगोवत : रंगस
पटवार वृत्त : नौहगी
हदबस्त नं. : 25/49

मोहाल : रलियां दी बाहल

एस.सी.ए रसीद संख्या: 3118181121749797

नाम :
पिता/पति :

नकल शुल्क : 1.00
सेवा शुल्क : 10
कुल शुल्क : 11

साल : 2020-2021

रकबा ईकाई: है-आ-सै

खेवट नं. नाम पत्नी या तरफ मय नम्र नम्बरदार मुताबला व शरह मुआमला व हबब	खतौनी नं. लगान जो मुआमला अदा करता है व तफसील शरह मुआमला तदाद	नाम मालिक व एहवाल	नाम कालतकार व एहवाल	नाम पाह व दीगर वसायत आवपाशी	नम्बर छसरा हाल	रकबा हर खेत व मिजान खाता मय किस्म अराजी	हिस्सा या पैगाना हकीयत व तरीका बाउ	कैफियत
1	2	3	4	5	6	7	8	9
12 भिन 12 बराह खेवट नं. (1) 0.00 माव 0.00 लाह 0.00	12 भिन 12	प्रदेश सरकार	कब्जा स्वयं		140 रिडा	05-99-92 बजर बदीम	नोट:खसरा नक्काज 2,3,4,5,9 8/1,10, 11,12,13,15,22,25, 42,56,57,70,108/1, 114,115,117,124, 125,129,130,131, 132,136, 140,142,143,149, 150,151, 152,153,154,168, 173,174, 181,182,184,185, 186,205, 210,211,212,213, 226,227, 229,141 के सुपुर्ष री इधलन मल्लियत सरकार है	

नोट: - कार्य बराह नं. 161 वीषनमय संपत्ति दिनांक 22.12.2021 श्री खसरा नं. 140 को
श्री अधिमहसु नियम 1956 को धार्य उक्त के अन्तर्गत अधिमहसु किया जा रहा है
अतः उपर्युक्त जगह में किसी भी प्रकार के हितानाश कार्य नहीं किया जायेगा
जहाँ पोलीस न किया जायेगा और ही उपर्युक्त श्री खसरा नं. 140 को
कार्य किया जायेगा



28.04.23

15/04/23
15/04/23

Naib Tehsildar
Sub Tehsil Kangoo

Certified that this copy has been generated from the database of Revenue Department
Central Server- HP as accessed by the Lok Mitra Kendra Rishabh Dogra on 28-April-2023
To Verify, enter the Copy No above Bar Code at
<https://himachalmlk.nic.in>
or verify Refr; Notific. No:Rev-C(FY10-1/2009 Dated 14-Feb-2011

Jam0301234695



राजस्व विभाग, हिमाचल प्रदेश - नकल जमाबंदी

जिला : हमीरपुर
तहसील : कांगू (उप-तहसील)
कानूनगोवृत : रंगस
पटवार वृत : नौहंगी
हदबस्त नं. : 25/35

मोहाल : सैला दी बाहल

एन.सी.ए रसीद संख्या: 3118181221756541

नाम :
पिता/पति :

नकल शुल्क : 1.00
सेवा शुल्क : 10
कुल शुल्क : 11

साल : 2016-2017

रकबा ईकाई: है-आ-सै

खेवट नं.	खतीनी नं.	नाम मासिक व एहवाल	नाम कारतकार व एहवाल	नाम चाह व दीगर वसायन आवपासी	नम्बर खसरा हाल	रकबा हर खेत व मिजान खाता मय किस्म अराजी	हिस्सा या पैमाना हकीयत व तरीका बाड	कैफियत
1	2	3	4	5	6	7	8	9
110 जिन	135 जिन	प्रदेश सरकार	कब्जा वन विभाग		356	01-47-90 जंगल मंडपूज महदुल		मोट-असरा नम्बरज-2 3-79-151-152-153- 154-155-156-157- 158-159-160-161- 162-228-229-230- 275-279-291-328- 338-356-357-358-क खुरपरी दरखतान मनकीयत सरकार है
109	134						कब्जा व पडल वसरह खेवट नं. (1)	
वसरहा खेवट नं. (1)								

नोट:- कार्य क्रम नं. 161 रीजनल वान्याली दिनांक 22.12.2020 के अन्तर्गत न. 386 का अंश
आवेदन निम्न 1986 की धारा 3(क) के अन्तर्गत वरीसमय लिया जा रहा है। उपरोक्त
न. 386 के अंश में लिखी की कब्जा का हितानामा लीजार्ड में दर्ज है। मोटरल कार्य पंजीकरण
किया जाए और न हो उपरोक्त अंश पर मोटर निर्माण कार्य किया जाए

रिश्वाब
रिश्वाब
रिश्वाब

C/S Rishabh



Certified that this copy has been generated from the database of Revenue Department at Central Server- HP as accessed by the Lok Mitra Kendra Rishabh Dogra on 28-April-2023
To Verify: enter the Copy No above Bar Code at <https://himbhoomilmk.nic.in>
For Validity Refer: Notice No: Rev-C(F)/10-1/2009 Dated 14-Feb-2011

Jam/0301234696



पृष्ठ संख्या: 1

निकनेट : हिमाचल प्रदेश - शिमला

Naib Tehsildar
Sub Tehsil Kangoo
28-Apr-2023

28.04.23

राजस्व विभाग, हिमाचल प्रदेश - नकल जमाबंदी

जिला : हमीरपुर
तहसील : कांगू (उप-तहसील)
कानूनगोवत : रंगस
पटवार वृत्त : नौहंगी
हदबस्त नं. : 25/35

मोहाल : सैसा दी बाहल

एस.सी.ए रसीद संख्या: 3118181321761231

नाम :
पिता/पति :

नकल शुल्क : 1.00
सेवा शुल्क : 10
कुल शुल्क : 11

साल : 2016-2017

रकबा ईकाई: है-आ-सै

खेपट नं.	खतौनी नं.	नाम मालिक व एहवाल	नाम काश्तकार व एहवाल	नाम चाह व दीगर वसायल आबपाशी	नम्बर खसरा हाल	रकबा हर खेत व मिजान खाता मय किस्म अराजी	हिस्सा या पैमाना इकीयत व तरीका बाछ	कैफियत
1	2	3	4	5	6	7	8	9
110 मिन	130 मिन	प्रदेश सरकार	कठजाल स्तंभ		291	00-00-32 बेजद कटौत		नोट-खसरा नम्बर 2- 3-74-151-152-153- 154-155-156-157- 158-159-160-161- 162-225-229-230- 275-279-291-328- 338-356-357-358-के छुटपरी दरखतान मसलीनदत शास्त्र है
109	129				"		कठजाल व पड़ल बखसल खेपट नं. (1)	
बखसल खेपट नं. (1)								

नोट-वर्क रफ्त नं 161 राजनामगा राज्य लि दिनांक 22/12/2021 अतिरक्त
नं- 291 को शीत अतिरक्त नियम 1956 की धारा 43 (क) अंतर्गत अतिरक्त
दिखाया रहा है अतः उपरोक्त तर्क में दिखी प्रकार का हिस्सा
लीजस्ट्रीट/ वैनाम/ आरहित आदि पर्वतकृत 2 दिख
प्राप्त 1 और न ही उपरोक्त अतिरक्त कोई निर्माण
काई दिख जा रहा है

11/05/23
र. चौहान



Certified that this copy has been generated from the database of Revenue Department at
Central Server- HP as accessed by the Lok Mitra Kendra Rishabh Dogra on 28-April-2023

To Verify, enter the Copy No above Bar Code at
<https://himbhcomilmk.nic.in>
For Verify Refer to the User Manual (FY10-1/2009 Dated 14-Feb-2011)

Jam0301234697



निकटतः : हिमाचल प्रदेश - शिमला

दिनांक: 28-Apr-2023

Nab Tensidai
Sub Tehsil Kangoo

पृष्ठ संख्या: 1

88.04.23

राजस्व विभाग, हिमाचल प्रदेश - नकल जमाबंदी

जिला : हमीरपुर
तहसील : कांगू (उप-तहसील)
कानूनगोवृत : रंगस
पटवार वृत : नौहंगी
हदबस्त न. : 25/35

मोहाल : सैला दी बाहल

एस.सी.ए रसीद संख्या: 3118181321765583

नाम : _____
पिता/पति : _____

नकल शुल्क : 1.00
सेवा शुल्क : 10
कुल शुल्क : 11

साल : 2016-2017

रकबा ईकाई: है-आ-सै

खेवट नं. नाम पत्नी या तरफ मय नाम नम्बरदार मुताबला व शरह मुआमला व तदाद व हनुब	खतौनी नं. मगान जो मुजारा अदा करता है व तफसील शरह मुआमला व तदाद	नाम मालिक व एहवाल	नाम कारतकार व एहवाल	नाम चाह व दीगर वसायल आबपाशी	नम्बर खसरा हाल	रकबा हर खेत व मिजान खाता मय किस्म अराजी	हिस्सा या पैमाना हकीयत व तरीका बाउ	कैफियत
1	2	3	4	5	6	7	8	9
110 जित 109 खराखा खेवट न. (1)	136 135	प्रदेश सरवर	जल विभाग मारफत कब्जा लॉक निर्माण विभाग		357 सड़क वाला	00-05-73 मै मुल्क	वकाल व पड़ाव खराख खेवट न. (1)	नोट-खसरा नम्बरान-2- 3-73-151-152-153- 154-155-156-157- 158-159-160-161- 162-228-229-230- 275-279-291-328- 336-356-357-358-के मुद्रापी बरखतन मालकीयत सरकार है

नोट: खसरा 262 व-161 रोपनामाला का-खतौनी दिनांक 22/12/2011 अतिरिक्त न 357 का अति
अधिकृत नियम 1956 की धारा 3 (2) अन्तर्गत अतिग्रहण किया जा रहा है अतः
उपरोक्त नक्का में दिखी ऊपर का हिस्सा नामा (लॉकडो) (कानून) (मुआमला)
आदि परीकृत न किया जाय। उक्त न ही उपरोक्त अति पर कोई निर्माण
कार्य किया जाय।



Certified that this copy has been generated from the database of Revenue Department at
Central Server- HP as accessed by the Lok Mitra Kendra Rishabh Dogra on 28-April-2023

To Verify, enter the Copy No above Bar Code and visit
<https://himabhoomilmk.nic.in>
For Validity Refer : Notice, No. Rev-C/E/140-1/2009 Dated 14-Feb-2011

Jam0301234698



निकनेट : हिमाचल प्रदेश - शिमला

दिनांक: 28-Apr-2023

Naib Tehsildar
Sub Tehsil Kangoo

पृष्ठ संख्या: 1

28-04-23

राजस्व विभाग, हिमाचल प्रदेश - नकल जमाबंदी

जिला : हमीरपुर
तहसील : कांगू (उप-तहसील)
कानूनबोधित : रंगस
पटवार वृत्त : दंगड़ी
हदबस्त नं. : 20/21

मोहाल : डी.पी.रेफ. लोहारकड़

एस.सी.ए रसीद संख्या: 3118181421771112

नाम :
पिता/पति :

नकल शुल्क : 1.00
सेवा शुल्क : 10
कुल शुल्क : 11

साल : 2021-2022

रकबा ईकाई: है-आ-सै

खेवट नं.	खतीनी नं.	नाम मालिक व एहवाल	नाम कारतकार व एहवाल	नाम घाह व दीगर वसायल आबपाशी	नम्बर खसरा हाल	रकबा हर खेत व मिजान खाता मय किसम अराजी	हिस्सा या पैमाना हकीयत व तरीका बाछ	कैफियत
1	2	3	4	5	6	7	8	9
5 मिन	5 मिन	हिमाचल प्रदेश सरकार	कमला कन विभाग		42	02-33-37 ग.मु.नला		
5	5						कमला व पकला बहार खेत नं. (1)	

नोट: वरुण रपट नं 48 दिनांक 31/8/2022 रोजनमचा वार्याती से पाया गया कि भूखे नं 42 खसरा पश्चिम में महाल D.P.F. लोहारकड़ मौजा भूमाल जो भारत सरकार के राज्यत्र अधिसूचना संख्या 3423 दिनांक 1/8/2022 के अनुसार N.H-88 जोड़लैन के निर्माण हेतु अधिसूचना किया जा रहा है। अतः उपरोक्त रकबा में किसी भी प्रकार का हस्तान्तरण न किया जाये।

V.R.O.
Patwar Circle Dangi
Sub. Tehsil Kangoo
Distt. Hamirpur (H.P.)

29/4/2023

C/S
Rishabh



Certified that this copy has been generated from the database of Revenue Department at Central Server- HP as accessed by the Lok Mitra Kendra. Rishabh Dogra on 28-April-2023

To verify, enter the number above Bar Code at
<https://mhamonchomlink.nic.in>
For Validity Refer: Notice No. 15/2009 Dated 14-Feb-2011

Jam0301234699



Naib Tehsildar
Sub Tehsil Kangoo

28.04.23

राजस्व विभाग, हिमाचल प्रदेश - नकल जमाबंदी

एस.सी.ए रसीद संख्या: 3118181521775497

जिला : हमीरपुर
तहसील : कांगू (उप-तहसील)
कानूनगोवत : रंगस
पटवार वृत : दंगड़ी
हदबस्त नं. : 20/21

नाम :
पिता/पति :

नकल शुल्क : 1.00
सेवा शुल्क : 10
कुल शुल्क : 11

मोहाल : डी.पी.एफ. लोहारकड़

साल : 2021-2022

रकबा ईकाई: है-आ-सै

खेवट नं.	खतीनी नं.	नाम मालिक व एहवाल	नाम काश्तकार व एहवाल	नाम चाह व दीगर वसायल आबपाशी	नम्बर खसरा हाल	रकबा हर खेत व मिजान खाता मय किस्म अराजी	हिस्सा या पैमाना हकीयत व तरीका बाछ	कैफियत
1	2	3	4	5	6	7	8	9
5 मिन	5 मिन	हिमाचल प्रदेश सरकार	कच्चा जन विभाग		41	15-51-04 बंजर कटोम		
5	5						कच्चा व पड़ता बंजर खेत नं. (1)	

नोट:- कम्प्यूटर नं 481 दिनांक 31/8/2022 से जमाबंदी से पाया गया कि भूमि नं 41 खसरा 41 स्थित नहल लोहारकड़ जैला भूमाल को भारत सरकार के राजपत्र अधिसूचना संख्या 3423 दिनांक 1/8/2022 के अनुसार N.H-88 जोड़ लेन के निर्माण हेतु अभियान किया जा रहा है।
अतः उपरोक्त रकबा में किसी भी प्रकार का हस्तान्तरण न किया जाये।

V.R.O.
Patwar Circle Dangri
Sub. Tehsil Kangoo
Distt. Hamirpur (H.P.)
29/4/2023

Naib Tehsildar
Sub Tehsil Kangoo



Certified that this copy has been generated from the database of Revenue Department at Central Server- HP as accessed by the Lok Mitra Kendra: Rishabh Dogra on 28-April-2023

To Verify, enter the Copy No above Bar Code at
<https://lokmित्रa.com/verify>
For Validity Date: 14-Feb-2023

Jam0301234700



28-04-23

राजस्व विभाग, हिमाचल प्रदेश - नकल जमाबंदी

एस.टी.ए रसीद संख्या: 3118181621780504

जिला : हमीरपुर
तहसील : कांग (उप-तहसील)
कानूनगोवृत : रंगस
पटवार वृत : दंगरी
हदबस्त नं. : 20/21

नाम : _____
पिता/पति : _____

नकल शुल्क : 1.00
सेवा शुल्क : 10
कुल शुल्क : 11

मोहल : डी.पी.एफ. लोहारकड़

साल : 2021-2022

रकबा ईकाई: है-आ-सै

खेत नं.	खतीनी नं.	नाम मालिक व एहवाल	नाम किरतकार व एहवाल	नाम चाह व दीगर वसायत आबपाशी	नम्बर खसरा हाल	रकबा हर खेत व मिजान खाता मय किस्म अराजी	हिस्सा या पैमाना हकीमत व तरीका बाछ	कैफियत
1	2	3	4	5	6	7	8	9
5 मिन	5 मिन	हिमाचल प्रदेश सरकार	कस्बा वन विभाग		39 घोलाखुल	23-64-88 कजर पटोम		
5	5							
बसपा								
खेत नं.								

नोट:- वरिष्ठ रपट नं 48 दिनांक 31/8/2022 रोजनामचा वाव्याती के अनुसार भूखे नं खसरा 39 स्थित महाल सीवी0एम0 लोहारकड़ मौजा भूमल को भारत सरकार के राष्ट्रीय अधिभूचना संख्या 3423 दिनांक 1/8/2022 के अनुसार M.H-88 मोदलैन के निर्माण हेतु अधिभूतन किया जा रहा है।
अतः उपरोक्त स्थल में किसी प्रकार का हस्तंतरण न किया जाये।

V.R.O.
Patwar Circle Dangri
Sub. Tehsil Kangoo
Distt. Hamirpur (H.P.)

29/4/2023

C/S

Naib Tehsildar

Sub Tehsil Kangoo



Certified that this copy has been generated from the database of Revenue Department at Central Server- HP as accessed by the Lok Mitra Kendra Rishabh Dogra on 28-April-2023

To Verify enter the Copy No above Bar Code at <https://nata.gov.in>
For Validity Refer : Notice No/Rev-C(F)/10-1/2009 Dated 14-Feb-2011

Jam0301234702



Rishabh Dogra
28.04.23

राजस्व विभाग, हिमाचल प्रदेश - नकल जमाबंदी

जिला : हमीरपुर
तहसील : कांगू (उप-तहसील)
कानूनगोवृत : रंगस
पटवार वृत : दंगड़ी
हदबस्त नं. : 20/21

मोहाल : लोहारकड़

एस.सी.ए रसीद संख्या: 3118181721786603

नाम :
पिता/पति :

नकल शुल्क : 1.00
सेवा शुल्क : 10
कुल शुल्क : 11

साल : 2016-2017

रकबा ईकाई: है-आ-सै

खेपट नं.	खतीनी नं.	नाम मालिक व रहवाल	नाम काश्तकार व पहवाल	नाम घाह व दीवार वसायल आबपाशी	नम्बर खसरा हाल	रकबा हर खेत व मिजान खाता मय किसम अराजी	हिस्सा या पैमाना हकीयत व तरीका बाछ	कैफियत
1	2	3	4	5	6	7	8	9
36 मिन	56 मिन	प्रदेश सरकार	शारे-आम		258	00-00-21 गै.मुराला		नोट:- मन्थान खारा 176,177/1, 217,244,245,249 के खुदरी दखलान मन्थान सरकार है। मोट अम्बरान खसरा 230,255 के खुदरी दखलान मन्थान सरकार है।
31	51						कच्चा व पटल बाहर खेपट नं. (1)	
सबका								
खेपट नं.								
(1)								
0.00								
माल								

नोट:- बकस रफ्त नं 0481 दिनांक 31/8/2022 राजनामचा वाक्याली के अनुसार भूमि नं 0588 स्थित महाल लोहारकड़ जौला सभ्यल को भारत सरकार के राजपत्र अभिलेखना संख्या 3423 दिनांक 1/8/2022 के अनुसार M.H.88 जोड़ लेने के निर्माण हो रहा है। अधिसूचना किया जा रहा है। अतः उपरोक्त रकबा के किसी भी प्रकार का हस्तान्तरण न किया जाये।

V.R.O.
Patwar Circle Dangri
Sub. Tehsil Kangoo
Distt. Hamirpur (H.P.)
29/4/2023



Certified that this copy has been generated from the database of Revenue Department at Central Server- HP as accessed by the Lok Mitra Kendra Rishabh Dogra on 28-April-2023

To Verify, Enter the Copy No above Bar Code at
http://hamirpur.nic.in
For Validity Refer: Notice No. Rev-2(E)/10-1/2009 Dated 14-Feb-2011
Sub Tehsil Kangoo

Jam0301234703



निकलोट : हिमाचल प्रदेश - शिमला

दिनांक: 28-Apr-2023

पृष्ठ संख्या: 1

राजस्व विभाग, हिमाचल प्रदेश - नकल जमाबंदी

जिला : हमीरपुर
तहसील : कांगू (उप-तहसील)
कानूनगोवृत : रंगस
परवार वृत : दंगड़ी
हदबस्त नं. : 20/21

मोहल : लोहारकड़

एस.सी.ए रसीद संख्या: 3118181721790725

नाम :
पिता/पति :

नकल शुल्क : 1.00
सेवा शुल्क : 10
कुल शुल्क : 11

साल : 2016-2017

रकबा ईकाई: है-आ-सै

खेवट नं.	खतीनी नं.	नाम मालिक व एहवाल	नाम काश्तकार व एहवाल	नाम चाह व दीगर वसायत आबपासी	नम्बर खसरा हाल	रकबा हर खेत व मिजान खाता मय किसम अराजी	हिस्सा या पैमाना हकीयत व तरीका बाड	कैफियत
1	2	3	4	5	6	7	8	9
36 मिन	52 मिन	प्रदेश सरकार	कब्जा स्वयं		249 वहल	01-11-33 बजर बदीम	कब्जा व पड़ना बसरत खेवट नं. (1)	जौद- मयवान खसरा 176,177,1, 217,244,245,249 के खुदरी हलालन मालकीयत सरकार है।

नोट: कच्चे रपट नं० 481 दिनांक 31/8/2022 राजनामचा काव्यार्थी के अनुसार भूमि नं० खसरा 249 स्थित मटाल लोहारकड़ जौदा भूमाल के भारत सरकार के रजिस्ट्रार अधिष्ठाता संख्या 3423 दिनांक 11/8/2022 के अनुसार N-M-88 जोड लैन के निर्माण है, अधिष्ठाता किमा जा रहा है। अतः उपरोक्त रकबा के किसी भी प्रकार का हस्तान्तरण न किमा जाये।

V.R.O.
Patwar Circle Dengri
Sub. Tehsil Kangoo
Distt. Hamirpur (H.P.)
29/4/2023



Certified that this copy has been generated from the database of Revenue Department at Central Server- HP as accessed by the Lok Mitra Kendra Rishabh Dogra on 28-April-2023

To Verify, enter the Copy No above Bar Code at
<https://himbhoomi.nic.in>
For Validity Refer : Notific. No Rev-C/FY10-1/2009 Dated 14-Feb-2011

Jam0301234704



निकेत : हिमाचल प्रदेश - शिमला

दिनांक: 28-Apr-2023

Nab Tehsildar
Sub Tehsil Kangoo

पृष्ठ संख्या: 1

राजस्व विभाग, हिमाचल प्रदेश - नकल जमाबंदी

एस.सी.ए रसीद संख्या: 3118181821795933

जिला : हमीरपुर
तहसील : कांगू (उप-तहसील)
कानूनगोवृत : रंगस
पटवार वृत : दंगड़ी
हुदबस्त नं. : 20/21

नाम :
पिता/पति :

नकल शुल्क : 1.00
सेवा शुल्क : 10
कुल शुल्क : 11

मोहान : मोहारकड़

साल : 2016-2017

रकबा ईकाई: है-आ-सै

खेवट नं. नाम पत्नी या भगान जो तरक मय नाम मुजारा अदा नम्बरदार करता है व मुताबला व तफसील शरह शरह मुआमलाय तदाद व हुबूब	खतौनी नं. नाम पत्नी या भगान जो तरक मय नाम मुजारा अदा नम्बरदार करता है व मुताबला व तफसील शरह शरह मुआमलाय तदाद व हुबूब	नाम मालिक व एहवाल	नाम काश्तकार व एहवाल	नाम पाह व दीगर वसायल आबपाशी	नम्बर खसरा हाल	रकबा हर खेत व मिजान खाता मय किस्म अराजी	हिस्सा या वैनाना हकीयत व तरीका बाछ	कैफियत
1	2	3	4	5	6	7	8	9
36 मिन	52 मिन	प्रदेश सरकार	नकबा स्वयं		177/1	01-01-88 पंजर कटीम		नोट- नम्बरान खसरा 176, 177/1, 217, 244, 245, 249 के खुदरी दखलान मालकीयत सरकार है।
31	47				"		कचला व पड़ान बसराइ खेत न. (1)	

नोट: कच्चे रपट नं 481 दिनांक 31/8/2022 राजनामचा वाच्यता के अनुसार नं 0.177/1 स्थित मोहान मोहारकड़
मौजा भूमाल को भारत सरकार के राजपत्र अधिसूचना संख्या 3423 दिनांक 11/8/2022 के अनुसार
M.H-88 मोडलिंग के निर्माण हेतु अधिग्रहण किया जा रहा है। अतः उपरोक्त रकबा के किसी भी प्रकार
का हस्तांतरण न किया जाये।

V.R.O.
Patwar Circle Dangri
Sub. Tehsil Kangoo
Distt. Hamirpur (H.P.)
29/4/2023



Certified that this copy has been generated from the database of Revenue Department at
Central Server- HP as accessed by the Lok Mitra Kendra Rishabh Dogra on 28-April-2023

Naib Tehsildar
Sub Tehsil Kangoo
Verify and copy No above Bar Code at
<https://himachalpradesh.gov.in>
For any further information, please contact the Revenue Department, Hamirpur (H.P.) on 0195-2511111/10-1/2009 Dated 14-Feb-2011

Jam0301234705



राजस्व विभाग, हिमाचल प्रदेश - नकल जमाबंदी

एस.सी.ए रसीद संख्या: 3118182021809372

जिला : हमीरपुर
तहसील : कांगू (उप-तहसील)
कानूनगोवृत : रंगस
पटवार वृत : दंगड़ी
हदबस्त नं. : 20/21

नाम :
पिता/पति :

नकल शुल्क : 1.00
सेवा शुल्क : 10
कुल शुल्क : 11

खेत नं.	खतीनी नं.	नाम मालिक व एहवाल	नाम काश्तकार व एहवाल	नाम चाह व दीगर वसत्यन आवश्यकी	नम्बर खसरा हाल	रकबा हर खेत व मिजान खाता मय किस्म अराजी	हिस्सा या पैमाना हकीकत व तरीका बाक	कैफियत
1	2	3	4	5	6	7	8	9
36 भिज 31 हदबस्त खेत नं. (1) 0.00 माल 0.00 रकबा	54 भिज 49 हदबस्त खेत नं. (1) 0.00 माल 0.00 रकबा	प्रदेश सरकार	कच्चा खेत लगे हनुक बतन बतनदारान		141 सम्प	00-85-05 बंगल कदीम	बंगल व पटन बतन व खेत नं. (1)	नोट:- नम्बरान तसरा 176,177/1, 217,244,245,249 के खुदरी इखलान मालकीयत सरकार है। नोट नम्बरान खसरा 141,143,146,147, 175,228,231,236, 237,238,239,240 के खुदरी इखलान मालकीयत सरकार है।

नोट:- कृषि रसिद नं० 481 दिनांक 31/8/2022 सौजन्यमय वाक्वाली के अनुसार भूमि नं० खसरा 141 रिशभ महाल लौहारकड
जौन्य भूखल के भारत सरकार के राज्य अधिभूतना संख्या 342.3 दिनांक 1/8/2022 के अनुसार N.H-88 मोरलैन
के निर्माण हेतु अधिग्रहण किया जा रहा है। अतः उपरोक्त रकबा के किसी भी प्रकार का हस्तांतरण न किया जाये।

V.R.O.
Patwar Circle Dangri
Sub. Tehsil Kangoo
Distt. Hamirpur (H.P.)



Certified that this copy has been generated from the database of Revenue Department at
Central Server- HP as accessed by the Lok Mitra Kendra Rishabh Dogra on 28-April-2023

To Verify, enter the Copy No above Bar Code at
<https://himbhoomilmk.nic.in>
For Validity Period: 10-1-2009 Dated 14-Feb-2011

Jam0301234706



निकलोट : हिमाचल प्रदेश - शिमला

दिनांक: 28-Apr-2023

Sub Tehsil Kangoo

पृष्ठ संख्या: 1

28.04.23

राजस्व विभाग, हिमाचल प्रदेश - नकल जमाबंदी

जिला : हमीरपुर
तहसील : कांगू (उप-तहसील)
कानूनगोवत : रंगस
पटवार वृत्त : दंगड़ी
हदबस्त नं. : 20/21

मोहाल : लोहारकड़

एस.सी.ए रसीद संख्या: 3118182121814537

नाम :
पिता/पति :

नकल शुल्क : 1.00
सेवा शुल्क : 10
कुल शुल्क : 11

साल : 2016-2017

रकबा ईकाई: है-आ-सै

खेवट नं. नाम पत्नी या तरफ मय नाम नम्बरदार मुताबला व शरह मुआमलाव तदाद व हबूब	खतीनी नं. मगान जो मुजारा अदा करता है व तफसील शरह मुआमलाव तदाद व हबूब	नाम मालिक व एहवाल	नाम काश्तकार व एहवाल	नाम चाह व दीशर वसायल आबपासी	नम्बर खसरा हाल	रकबा हर खेत व मिजान खाता मय किस्म अराजी	हिस्सा या पैमाना हकीयत व तरीका बाख	कैफियत
1	2	3	4	5	6	7	8	9
36 मित 31 ----- हदबस्त खेवट नं. (1) ----- 0.00 माल 0.00 साई	54 मित 49 -----	प्रदेश सरकार	कब्जा स्वयं ताबे हुकूम बर्तन बर्तनदारान		175 "	00-82-69 बंजर कटोम	बकल व पड़ल बालरु खेवट नं. (1)	जोट- नम्बरान खसरा 176,177/1, 217,244,245,249 के कुदरी इखतान मालकीयत सरकार है। जोट नम्बरान खसरा 141,143,145,147, 175,229,231,236, 237,238,239,240 के कुदरी इखतान मालकीयत सरकार है।

नोट: खेवट नं 0481 दिनांक 31/8/2022 राजस्व विभाग की कार्यालयी अनुसूची नं 0 खसरा 175 स्थित महाल लोहारकड़ और भूमि को भारत सरकार के राजस्व अधिनियम संख्या 3423 दिनांक 11/8/2022 के अनुसार N.H. 88 जोर लेने के निर्माण हेतु अधिग्रहण किया जा रहा है। अतः उपरोक्त कब्जा में किसी भी प्रकार का हस्तंतरण न किया जाये।

V.R.O. 29/4/2023
Patwar Circle Dargi
Sub. Tehsil Kangoo
Distt. Hamirpur (H.P.)



Certified that this copy has been generated from the database of Revenue Department at Central Server- HP as accessed by the Lok Mitra Kendra Rishabh Dogra on 28-April-2023

Naib Tehsildar
Sub Tehsil Kangoo
Copy No above Bar Code at
https://himchoemilax.nic.in
For valid State Notar Seal For 10-1/2009 Dated 14-Feb-2011

Jam0301234707



28-04-23

एस.सी.ए रसीद संख्या: 3118183021876653

जिला : हमीरपुर
तहसील : कांगू (उप-तहसील)
कानूनगोपृत : रंगस
पटवार वृत : देगडी
हदबस्त नं. : 20/18

नाम :	_____	नकल शुल्क :	1.00
पिता/पति :	_____	सेवा शुल्क :	20
		कल शुल्क :	21

साल : 2017-2018

रकबा ईकाई: है-आ-सै

खेवट नं.	खतौनी नं.	नाम मालिक व एहवाल	नाम कारतकार व एहवाल	नाम घाह व दीगर वसायल आबपाशी	नम्बर खसरा हाल	रकबा हर खेत व मिजान खाता मय किस्म अराजी	हिस्सा या पैमाना हकीयत व तरीका बाख	कैफियत
1	2	3	4	5	6	7	8	9
118 मिन 107	296 मिन 289 म	प्रदेश सरकार	कच्चा स्वयं लाभे हकुक बर्तन बर्तनदारान रिजर्व पूल		971	00-27-33 बजरा कटीम	कच्चा व पट्टा बराह खेवट नं. (1)	नं. ख. 636-844- 845-880-881-730- 887-888-889-1004- 327-568 के कुटरी हरकतान मलकीयत समकाल है 300 तबदील कच्चा 301 तबदील कच्चा नोट - बजरा व म. 300 तबदील पूरा बराह हाल का नं. खसरा 971/1 रकबा 00-19-04 है. मलकीयत प्रदेश सरकार व खाना कच्चा बजरा स्वयं लाभे हकुक बर्तन बर्तनदारान रिजर्व पूल की बजरा मलकीयत बर्तन बजरा व खाना बराह कच्चा स्वयं बजरादान पूरा नोबल है. खसरा नं. 971/2 खसरा 00-08-28 है. कच्चा व है। नोट - बजरा व म. 301 तबदील पूरा खसरा हाल का नं. खसरा 971/1 खसरा 00-19-04 है. मलकीयत प्रदेश सरकार व खाना कच्चा

29/4/2023



Amir Tensidar
Hall Kangoo

1	2	3	4	5	6	7	8	9
								कृषक स्वयं भुगतान रूप की आधार गणकीयता प्रतिपत्तिका न प्रतिपत्तिका कृषक स्वयं भुगतान विकास विभाग (समस्या समाधान)

V.R.O. *[Signature]*
 Patwar Circle Dhangri
 Sub. Tehsil Kangoo
 Distt. Hamirpur (H.P.)
 29/4/2023

CS
ASRang
 Naib Tehsildar
 Sub Tehsil Kangoo



Certified that this copy has been generated from the database of Revenue Department at
 Central Server- HP as accessed by the Lok Mitra Kendra Rishabh Dogra on 28-April-2023

To Verify, enter the Copy No above Bar Code at
<https://himachalmlmk.nic.in>
 For Validity Refer : Notific. No./Rev-C(F)/10-1/2009 Dated 14-Feb-2011

Jam0301234712



28.04.23

राजस्व विभाग, हिमाचल प्रदेश - नकल जमाबंदी

एस.सी.ए रसीद संख्या: 3118182621845562

जिला : हमीरपुर
तहसील : कांगू (उप-तहसील)
कानूनगोवृत : रंगस
पटवार वृत : दंगड़ी
हदबस्त नं. : 20/18

नाम : _____
पिता/पति : _____

नकल शुल्क : 1.00
सेवा शुल्क : 20
कुल शुल्क : 21

मोहान : दंगड़ी

साल : 2017-2018

रकबा ईकाई: है-आ-सै

खेवट नं.	खतौनी नं.	नाम मालिक व एहवाल	नाम काश्तकार व एहवाल	नाम चाह व दीनर वसायल आबपाशी	नम्बर खसरा हाल	रकबा हर खेत व मिजान खाता मय किस्म अराजी	हिस्सा या पैमाना हकीयत व तरीका बाख	कैफियत
1	2	3	4	5	6	7	8	9
118 तिन	296 तिन	प्रदेश सरकार	कच्चा खेत तावे हकूक वर्तन		081	01-29-75 बंजर कटोम		नं. ख. 635-544- 645-660-681-730- 987-988-989-1004- 327-568 के खुर्दा दस्तावेज मलकीयत सरकार है 300 लखौली कच्चा 301 लखौली कच्चा नोट - बरत इ.नं. 300 मलकीयत पुर खाल हाल का नं. खसरा 971/1 रकबा 00-19-04 है मलकीयत प्रदेश सरकार न खाल लखौली खाल लखौली लखौली वर्तन मलकीयत विजय पुर की कला मलकीयत बरत खसरा नं. खसरा नका कच्चा लखौली मलकीयत पुर लखौली है। खसरा नं. 971/2 खसरा 00-19-04 है। बरतल का है। नोट - बरत इ.नं. 301 लखौली पुर खाल हाल का नं. खसरा 971/1 रकबा 00-19-04 है मलकीयत प्रदेश सरकार व खसरा कच्चा
107	289 म		वर्तनदारान रिजर्व पुर					
बराबरा								
खेवट नं.								
(1)								
0.00								
खाल								
0.00								
खसरा								
0.00								

नोट- वेक्रे रफ्ट नं० 140 दिनांक 23/12/2021 के अनुसार भूमि नं० खसरा 681 रिजर्व महाल दंगड़ी जिला भूमि कौ भारत सरकार के सड़क परिवहन मंत्रालय संख्या 5286 दिनांक 17/12/2021 के अनुसार कौ-लीन के निर्माण हेतु अधिग्रहण किया जा रहा है अतः उपरोक्त रकबा के किसी प्रकार का बैनामा/लीज डी/टिवानामा/लवादला पंजीकृत न किया जाये और न ही उपरोक्त भूमि में कोई निर्माण कार्य किया जाये।

V.R.O.
Patwar Circle Dangri
Sub. Tehsil Kangoo
Distt. Hamirpur (H.P.)

Naib Tehsildar
Sub Tehsil Kangoo



Signature: 28-01-23

1	2	3	4	5	6	7	8	9
								कक्षा 10वीं अक्षांश 10वीं कक्षा 10वीं अक्षांश 10वीं अक्षांश 10वीं कक्षा 10वीं अक्षांश 10वीं अक्षांश 10वीं कक्षा 10वीं अक्षांश 10वीं अक्षांश 10वीं कक्षा 10वीं अक्षांश 10वीं अक्षांश 10वीं

V.R.O. *[Signature]*
 Patwar Circle Dangri
 Sub. Tehsil Kangoo
 Distt. Hamirpur (H.P.)
 29/4/2023

C/S
[Signature]
 Naib Tehsildar
 Sub Tehsil Kangoo



Certified that this copy has been generated from the database of Revenue Department at
 Central Server- HP as accessed by the Lok Mitra Kendra Rishabh Dogra on 28-April-2023

To Verify, enter the Copy No above Bar Code at
<https://himbhoomilmk.nic.in>
 For Validity Refer : Notific. No.Rev-C(Fy10-1/2009 Dated 14-Feb-2011)

Jam0301234709



Rishabh Dogra
 28-04-23

राजस्व विभाग, हिमाचल प्रदेश - नकल जमाबंदी

जिला : हमीरपुर
तहसील : कांगू (उप-तहसील)
कानूनगोवृत : रंगस
पटवार वृत : दंगड़ी
हदबस्त न. : 20/18

मौहान : दंगड़ी

एस.सी.ए रसीद संख्या: 3118182921866448

नाम :
पिता/पति :

नकल शुल्क : 1
सेवा शुल्क : 20
कुल शुल्क : 21

साल : 2017-2018

रकबा ईकाई: है-आ-सै

खेत नं. नाम पत्नी या तरफ मय नाम नम्बरदार मुताबला व शरह मुतामला व हदबस्त	खतौनी नं. लगान जो मुजारा अदा करता है व तफसील शरह मुतामला व हदबस्त	नाम मालिक व एहवाल	नाम काश्तकार व एहवाल	नाम पाह व दीनर वसायल आबपाशी	नम्बर खसरा हान	रकबा हर खेत व मिजान खाता मय किस्म जराजी	हिस्सा या वैमाला हकीयत व तरीका बाउ	कैफियत
1	2	3	4	5	6	7	8	9
118 भिन 107	296 भिन 289 म	प्रदेश सरकार	कब्जा स्वयं तबे हुकूम बर्तन वर्तनदारान रिजर्व पुल		036 पाइ	04-12-13 डेंजर कटोम	कब्जा व चरवा बसायल खेत न. (1)	न. ख. 636-644- 645-660-681-730- 987-988-989-1004- 327-568 के खुदरी दरखतम मलमियत सरकार है 300 लखरील कब्जा 301 लखरील कब्जा नोट - बस्त नं. 300 लखरील पुल खेत नं. 300 लखरील पुल रकबा 00-19-04 है, मलमियत प्रदेश सरकार व खाना कारा कब्जा सल तबे हुकूम बर्तन वर्तनदारान रिजर्व पुल की कब्जा मलमियत प्रदेश सरकार व खाना कारा कब्जा सल तबे हुकूम बर्तन लखरील है, बस्त नं. 301 लखरील पुल रकबा 00-19-04 है, मलमियत प्रदेश सरकार व खाना कारा

नोट: बस्ती रपट नं 140 दिनांक 13/12/2021 के अनुसार भूमि नं 636
636 स्थित मल्ल दंगड़ी जिला कम्पल को भारत सरकार द्वारा साइकल परिवहन और
राष्ट्रमार्ग प्रबंधन संख्या 5286 दिनांक 17/12/2021 के अनुसार लौर लैन के
निर्माण हेतु अभीष्ट किया जा रहा है अतः उपरोक्त रकबा के किसी
ऊपरी का वैमाला - लौर ईड - दिवाना - तबादला आदि पंजीकृत न किया
जाये और न ही उपरोक्त भूमि पर कोई निर्माण कार्य न किया जाये।

V.R.O.
Patwar Circle Dangri
Sub Tehsil Kangoo
Distt. Hamirpur (H.P.)
29/4/2023



Naib Tehsildar
Sub Tehsil Kangoo
28-Apr-2023

पृष्ठ संख्या: 1 25-04-23

1	2	3	4	5	6	7	8	9
								समस्त कार्य अस्तित्वपूर्ण एवं ही 

V.R.O.
Patwar Circle Dargri
Sub. Tehsil Kangoo
Distt. Hamirpur (H.P.)

29/4/2023

C/S

Naib Tehsildar
Sub Tehsil Kangoo



Certified that this copy has been generated from the database of Revenue Department at
Central Server- HP as accessed by the Lok Mitra Kendra Rishabh Dogra on 28-April-2023

To Verify, enter the Copy No above Bar Code at
<https://himbhoomilmk.nic.in>
For Validity Refer : Notific. No./Rev-C/(FY)10-1/2009 Dated 14-Feb-2011

Jam0301234710



निकनेट : हिमाचल प्रदेश - शिमला

दिनांक: 28-Apr-2023

पृष्ठ संख्या: 2

29/4/23

राजस्व विभाग, हिमाचल प्रदेश - नकल जमाबंदी

जिला : हमीरपुर
तहसील : नादौन
कानूनगोवत : रैल
पटवार वृत्त : भूमिपल
हदबस्त नं. : 20/23

मोहाल : भलू

एत.सी.ए रसीद संख्या: 3118183121886165

नाम :
पिता/पति :

नकल शुल्क : 1.00
सेवा शुल्क : 10
कुल शुल्क : 11

साल : 2017-2018

रकबा ईकाई: है-आ-सै

खेवट नं. नाम पत्नी या तरफ मय नाम नम्बरदार मुताबला व शरह मुआमलाव तदाद व हबूब	खतीनी नं. संगान जो मुजारा अदा करता है व तफसील शरह मुआमलाव तदाद	नाम मालिक व एहवाल	नाम कारतकार व एहवाल	नाम चाह व दीगर वसायल आबपाशी	नम्बर खसरा हाल	रकबा हर खेत व मिजान खाता मय किस्म अराजी	हिस्सा या पैमाना हकीयत व तरीका बाछ	कैफियत
1	2	3	4	5	6	7	8	9
52 जिल 47 काला खेवट न. (1)	81 मिज 78	सरकार हिमाचल प्रदेश	काला खेवट		313 "	00-02-28 खेवट नं. (1)	खेवट नं. (1)	नोट : खेवट नं. (1) के मयल खेवट 311-313 मिज 2 रकबा खेवट नं. 00-02-28 हैवदार के मुताबिक मालीमद शरह है

Rishi Rani
पटवारी पटवारा नं. भूमिपल
तहसील-नादौन, जिला हमीरपुर
01/05/2023

VRo Rep
01/05/23
Tehsildar
Nadaun Distt. Hamirpur (H.P.)



Certified that this copy has been generated from the database of Revenue Department at
Central Server- HP as accessed by the Lok Mitra Kendra Rishabh Dogra on 28-April-2023

To Verify: enter the Copy No above Bar Code at
<https://himbhoomilmk.nic.in>
For Validity Refer : Notific. No:Rev-C(Fy)10-1/2009 Dated 14-Feb-2011

Jam0301234713



निकलेट : हिमाचल प्रदेश - शिमला

दिनांक: 28-Apr-2023

पृष्ठ संख्या: 1

Rishi Rani
01/05/23

राजस्व विभाग, हिमाचल प्रदेश - नकल जमाबंदी

जिला : हमीरपुर
तहसील : नादौन
कानूनगोपृत : रैल
पटवार वृत्त : भूमपल
हदबस्त नं. : 20/23

मोहाल : मलुं

एस.सी.ए रसीद संख्या: 3118183221891062

नाम :
पिता/पति :

नकल शुल्क : 1.00
सेवा शुल्क : 10
कुल शुल्क : 11

साल : 2017-2018

रकबा ईकाई: है-आ-सै

खेत नं.	खतीनी नं.	नाम मालिक व पहवाल	नाम कवरतकार व पहवाल	नाम बाह व दीगर वसायल आबपाशी	नम्बर खसरा हाल	रकबा हर खेत व मिजान खाता मय किस्म अराजी	हिस्सा या पैमाना हकीयत व तरीका बाछ	कैफियत
1	2	3	4	5	6	7	8	9
62 निज	81 मिज	सरकार हिमाचल प्रदेश	कवरजा सर्वेक्ष		311	00-86-79 कवर कटील		नोट : खतीनी हद के नम्बर खसरा 311-313 किल 2 रकबा तबारी 00-89-07 ईकटयार के खुदई इशारतन नकलीयत मलका है।
47	78						कवर व पटवार कवर खेत नं. (1)	
(1)								

नोट:- वरुणे खसरा नं 311 अधिपूजना राष्ट्रीय उच्च मर्जा

Rishi Rani
पटवारी पटवार वृत्त भूमपल
तहसील-नादौन, जिला हमीरपुर
01/05/2023 18099

VR Report CR
[Signature]
Tehsildar
Nadaun Distt. Hamirpur (H.P.)



Certified that this copy has been generated from the database of Revenue Department at Central Server- HP as accessed by the Lok Mitra Kendra Rishabh Dogra on 28-April-2023

To Verify: enter the Copy No above Bar Code at <https://himachalmlmk.nic.in>
For Validity Refer : Notific. No/Rev-C(F)/10-1/2009 Dated 14-Feb-2011

Jam0301234714



निकनेट : हिमाचल प्रदेश - शिमला

दिनांक: 28-Apr-2023

पृष्ठ संख्या: 1

28-04-23



OFFICE OF DEPUTY CONSERVATOR OF FORESTS
HAMIRPUR WILDLIFE DIVISION
HIMACHAL PRADESH FOREST DEPARTMENT
E-MAIL: dfohamirpurwildlife@gmail.com PH/FAX: 01972-222319

No. 609
From: -

Dated Hamirpur, the 30/04/2022

To: -

Deputy Conservator of Forests,
Wildlife Division, Hamirpur.

Subject: -

Project Director,
National Highway Authority of India,
Project Implementation Unit-Hamirpur, House No. 218 A,
Kanwal Complex Ward No. 1 Krishna Nagar, Hamirpur.

Construction of New 2 Lane with Paved Shoulder of Hamirpur Bypass of NH-88 (New NH-103&03) (design Chainage- Km. 121+175 Km. 138+295, Design Length- 17.120 Km) in the state of Himachal Pradesh- Forest Diversion Reg. (Online proposal No. FP/HP/ROAD/151932/2022).

Sir,

Kindly refer to your office letter No. 11018/14/88/HMR Bypass/FCA/2022/105 dated 29.04.2022 on the subject cited above.

2. In this connection it is submitted that the proposed Eco Sensitive Zone of Pong Dam Wildlife Sanctuary is located at an aerial distance of approx. 22.3 km away from the nearest chainage of the proposed project. The aerial distance marked on topo sheet duly signed by RFO Nagrota Surian is also enclosed herewith.

This is for favour of information and necessary action please.

Encl: -As above.

Dy. Conservator of Forests,
Wildlife Division, Hamirpur.

Construction of New 2 Lane with paved Shoulder of Hamirpur Bypass of NH-88 (New NH-103 & 03)
(Design Chainage-Km.121+175 to Km.138+295, Design Length-17.120 Km) in the State of Himachal Pradesh



Legend

- Chainage
- Project Road
- 10 Km Radius
- 15 Km Radius
- Wildlife Sanctuary



Range Forest Officer
Wt. Ranger Nagrova Suran

2.25 4.5 9 Kilometers

Full Title of the proposal:- Construction of New 2 Lane with Paved Shoulder of Hamirpur Bypass of NH-88 (New NH-103) (Design Chainage-Km.121+175 to Km.138+295, Design Length-17.120 Km) in the State of Himachal Pradesh under NH (O) on HAM Mode

File No. : FP/HP/ROAD/151932/2022

Date of Proposal: 2 Feb 2022

**Hamirpur Forest Division
Chainage-wise Length and Width of Forest Area**

S.No.	Name of the District	Name of the Taluk	Name of the Village	Survey Number	Type of Land	Nature Of Land	Length (in m)	Width (in m)	Area (in ha)	Chainage	
										From	To
1	Hamirpur	Hamirpur	Jasor (46/14)	269	Govt.	Banjar Kadeem	354	43	1.5113	124.368	124.722
2	Hamirpur	Hamirpur	Jasor (46/14)	1	Govt.	G.M. Nala	35	9	0.0332	124.701	124.736
3						Total			1.5445		
4	Hamirpur	Hamirpur	Masyana (37/17)	1463	Shamlat	Banjar Kadeem	163	27	0.4433	124.737	124.900
5	Hamirpur	Hamirpur	Masyana (37/17)	1462	Shamlat	Banjar Kadeem	71	32	0.2271	124.899	124.970
6	Hamirpur	Hamirpur	Masyana (37/17)	1461	Shamlat	Banjar Kadeem	166	30	0.5018	124.900	124.915
										124.962	125.113
7	Hamirpur	Hamirpur	Masyana (37/17)	1459	Shamlat	Banjar Kadeem	475	37	1.7650	125.097	125.572
8	Hamirpur	Hamirpur	Masyana (37/17)	1270	Shamlat	Banjar Kadeem	169	16	0.2780	125.567	125.736
9	Hamirpur	Hamirpur	Masyana (37/17)	944	Govt.	G.M. Rasta	38	12	0.0449	125.707	125.745
10	Hamirpur	Hamirpur	Masyana (37/17)	947	Shamlat	Banjar Kadeem	294	24	0.7127	125.714	125.779
										125.796	126.025
11	Hamirpur	Hamirpur	Masyana (37/17)	920	Shamlat	G.M. Sadak	15	4	0.0063	126.012	126.027
12	Hamirpur	Hamirpur	Masyana (37/17)	921	Shamlat	G.M. Sadak	26	2	0.0060	126.021	126.047
13	Hamirpur	Hamirpur	Masyana (37/17)	924/1	Shamlat	Banjar Kadeem	190	38	0.7165	126.002	126.192
14	Hamirpur	Hamirpur	Masyana (37/17)	924	Govt.	Banjar Kadeem	152	21	0.3202	126.171	126.323
15	Hamirpur	Hamirpur	Masyana (37/17)	922	Govt.	G.M. Sadak	135	8	0.1133	126.195	126.330
16	Hamirpur	Hamirpur	Masyana (37/17)	904	Govt.	Banjar Kadeem	115	4	0.0450	126.217	126.332
17	Hamirpur	Hamirpur	Masyana (37/17)	902	Shamlat	Banjar Kadeem	33	2	0.0081	126.301	126.334
18	Hamirpur	Hamirpur	Masyana (37/17)	285	Govt.	Banjar Kadeem	56	15	0.0841	126.305	126.361
19	Hamirpur	Hamirpur	Masyana (37/17)	286	Govt.	G.M. Sadak	103	5	0.0500	126.323	126.426
20	Hamirpur	Hamirpur	Masyana (37/17)	281	Govt.	G.M. Sadak	233	12	0.2877	126.358	126.422
										126.590	126.759
21	Hamirpur	Hamirpur	Masyana (37/17)	287	Shamlat	G.M. Sadak	50	2	0.0120	126.376	126.426
22	Hamirpur	Hamirpur	Masyana (37/17)	288	Shamlat	Khadetar	230	19	0.4356	126.330	126.560
23	Hamirpur	Hamirpur	Masyana (37/17)	279	Govt.	G.M. Sadak	57	3	0.0195	126.413	126.470
24	Hamirpur	Hamirpur	Masyana (37/17)	278	Shamlat	G.M. Sadak	71	4	0.0302	126.570	126.641
25	Hamirpur	Hamirpur	Masyana (37/17)	277	Shamlat	Banjar Kadeem	55	6	0.0346	126.581	126.636
26						Total			6.1419		
27	Hamirpur	Hamirpur	Bahdla (37/3)	347	Govt.	G.M. Nala	30	5	0.0153	127.249	127.279
28	Hamirpur	Hamirpur	Bahdla (37/3)	1	Govt.	G.M. Nala	45	4	0.0189	127.563	127.608
29						Total			0.0342		
30	Hamirpur	Hamirpur	D. P. F. Chak Bajuri (37/13)	11	Govt.	Banjar Kadeem	167	24	0.3987	126.837	127.004
31	Hamirpur	Hamirpur	D. P. F. Chak Bajuri (37/13)	10	Govt.	G.M. Sadak	54	9	0.0490	126.954	127.008
32	Hamirpur	Hamirpur	D. P. F. Chak Bajuri (37/13)	9	Govt.	Banjar Kadeem	53	5	0.0245	126.976	127.029
33						Total			0.4722		
34	Hamirpur	Hamirpur	Kaswar (37/13)	734	Govt.	G.M. Nala	16	12	0.0192	128.238	128.254
35						Total			0.0192		
36	Hamirpur	Hamirpur	Khagal (37/14)	808	Govt.	G.M. Sadak	28	6	0.0174	130.003	130.031
37						Total			0.0174		
38						Sub- Total (A)			8.2294		
39	Hamirpur	Nadaun	Bharyal (26/1)	128	Govt.	Banjar Kadeem	45	56	0.2506	134.506	134.551
40						Total			0.2506		
41	Hamirpur	Nadaun	DPF Kunna (25/27)	29	Govt.	Jungle Mehfooja Gair Mehfooja	326	27	0.8881	135.524	135.850
42	Hamirpur	Nadaun	DPF Kunna (25/27)	27	Govt.	Jungle Mehfooja Gair Mehfooja	160	28	0.4400	135.943	136.103
43	Hamirpur	Nadaun	DPF Kunna (25/27)	24	Govt.	GM Sadak	134	8	0.1028	136.096	136.115
										136.237	136.352
44	Hamirpur	Nadaun	DPF Kunna (25/27)	25	Govt.	Jungle Mehfooja Gair Mehfooja	265	19	0.4986	136.105	136.370

(Rakesh Kumar, IFS)

Deputy Conservator of Forests.

Project Director
NHAI PHU HAMIRPUR

S. No.	Name of the	Name of	Name of the	Survey	Type of	Nature Of Land	Length	Width (in	Area (in	Chainage	
45	Hamirpur	Nadaun	DPF Kunna (25/27)	13	Pvt.	Jungle Mehfooja Gair Mehfooja	33	19	0.0630	136.357	136.390
46	Hamirpur	Nadaun	DPF Kunna (25/27)	12	Govt.	Jungle Mehfooja Gair Mehfooja	16	5	0.0073	136.374	136.390
47	Hamirpur	Nadaun	DPF Kunna (25/27)	10	Pvt.	Jungle Mehfooja Gair Mehfooja	10	16	0.0160	136.390	136.400
48	Hamirpur	Nadaun	DPF Kunna (25/27)	11	Govt.	G.M. Sadak	10	4	0.0042	136.390	136.400
49	Hamirpur	Nadaun	DPF Kunna (25/27)	16	Govt.	G.M. Sadak	10	8	0.0080	136.388	136.398
50	Hamirpur	Nadaun	DPF Kunna (25/27)	17	Govt.	Jungle Mehfooja Gair Mehfooja	112	6	0.0638	136.256 136.397	136.321 136.444
51	Hamirpur	Nadaun	DPF Kunna (25/27)	9	Govt/Pvt.	G.M. Nala	60	12	0.0714	136.398	136.458
52	Hamirpur	Nadaun	DPF Kunna (25/27)	8	Govt.	Jungle Mehfooja Gair Mehfooja	77	9	0.0720	136.400	136.477
53	Hamirpur	Nadaun	DPF Kunna (25/27)	7	Govt.	G.M. Sadak	25	5	0.0136	136.458	136.483
54	Hamirpur	Nadaun	DPF Kunna (25/27)	6	Govt.	Jungle Mehfooja Gair Mehfooja	76	12	0.0880	136.466	136.542
55	Hamirpur	Nadaun	DPF Kunna (25/27)	4	Govt.	G.M. Sadak	112	6	0.0714	136.445	136.557
56	Hamirpur	Nadaun	DPF Kunna (25/27)	5	Govt.	Jungle Mehfooja Gair Mehfooja	166	9	0.1446	136.455	136.621
57						Total			2.5528		
58	Hamirpur	Nadaun	Ralian-Di-Bahal (25/49)	229	Govt.	Banjar Kadeem	127	31	0.3936	135.839	135.966
59	Hamirpur	Nadaun	Ralian-Di-Bahal (25/49)	212	Govt.	Banjar Kadeem	19	7	0.0142	135.953	135.972
60	Hamirpur	Nadaun	Ralian-Di-Bahal (25/49)	140	Govt.	Banjar Kadeem	163	2	0.0392	136.194	136.357
61						Total			0.4470		
62	Hamirpur	Nadaun	Syalan-Di-Bahal (25/35)	356	Govt.	Jungle Mehfooja Mehdua	25	6	0.0140	136.350	136.375
63	Hamirpur	Nadaun	Syalan-Di-Bahal (25/35)	291	Govt.	Banjar Kadeem	95	3	0.0311	136.518	136.613
64	Hamirpur	Nadaun	Syalan-Di-Bahal (25/35)	357	Govt.	G.M. Sadak	7	1	0.0010	136.375	136.382
65						Total			0.0461		
66	Hamirpur	Nadaun	D.P.F. Loharkad (20/21)	42	Govt.	G.M. Nala	74	20	0.1485	136.655	136.729
67	Hamirpur	Nadaun	D.P.F. Loharkad (20/21)	41	Govt.	Banjar Kadeem	46	17	0.0765	136.704	136.750
68	Hamirpur	Nadaun	D.P.F. Loharkad (20/21)	39	Govt.	Banjar Kadeem	67	10	0.0645	137.623	137.690
69						Total			0.2895		
70	Hamirpur	Nadaun	Loharkad (20/21)	258	Govt.	Khadetar	9	2	0.0021	136.781	136.790
71	Hamirpur	Nadaun	Loharkad (20/21)	249	Govt.	G.M. Rasta	26	16	0.0410	136.774	136.800
72	Hamirpur	Nadaun	Loharkad (20/21)	177/1	Govt.	Banjar Kadeem	140	30	0.4238	136.901	137.041
73	Hamirpur	Nadaun	Loharkad (20/21)	141	Govt.	Banjar Kadeem	63	13	0.0817	137.205	137.268
74	Hamirpur	Nadaun	Loharkad (20/21)	175	Govt.	Banjar Kadeem	36	21	0.0765	137.088	137.124
75						Total			0.6251		
76	Hamirpur	Nadaun	Dangri (20/18)	971/1	Govt.	Banjar Kadeem	26	30	0.0789	137.433	137.459
77	Hamirpur	Nadaun	Dangri (20/18)	681	Govt.	Banjar Kadeem	75	21	0.1548	137.478	137.553
78	Hamirpur	Nadaun	Dangri (20/18)	636	Govt.	Banjar Kadeem	48	21	0.1030	137.962 138.058	137.991 138.077
79						Total			0.3367		
80	Hamirpur	Nadaun	Bhalun (20/23)	313	Govt.	Banjar Kadeem	26	1	0.0032	138.178	138.204
81	Hamirpur	Nadaun	Bhalun (20/23)	311	Govt.	Banjar Kadeem	87	8	0.0733	138.196 138.277	138.265 138.295
						Total			0.0765		
						Sub- Total (B)			4.6243		
						Grand Total			12.8537		


 (Rakesh Kumar, IFS)
 Deputy Conservator of Forests,
 Hamirpur Forest Division,
 Hamirpur (H.P.)


 Project Director
 M-I-I PIU HAMIRPUR

JOINT INSPECTION REPORT

We the undersigned have jointly inspected the forest area involved for **Construction of New 2 Lane with Paved Shoulder of Hamirpur Bypass of NH-88 (New NH-103& NH-03) (Design Chainage-Km.121+175 to Km.138+295, Design Length-17.120 Km)** in the State of Himachal Pradesh under Hamirpur Forest Division on **27/04/23**

During the joint inspection, all three alternative options of the proposed Hamirpur Bypass were seen at site as mentioned below.

- Option-1: Greenfield alignment towards LHS of the existing Bypass
- Option-2: Widening of the existing Hamirpur Bypass
- Option-3: Greenfield alignment towards RHS of the existing Bypass

The comparative analysis of the alternative options is provided in the table below.

Description	Option 1 (Greenfield)	Option 2 (Existing)	Option 3 (Greenfield)
Project Length (Km)	17.12	22.3	23.8
Tunnel length (Km)	Nil	Nil	3.6
Structure length (m)	638.5	200	810
VOP / VUP/ ROB	1 No VOP	Nil	3 VUP
Horizontal Geometry	Good, As per standards	Poor, Sharp and sub-standard radius	Good, As per standards
Vertical Geometry	Good, As per standards	Poor, Steep gradients at few locations	Good, As per standards
Forest land (ha)	12.8537	7.92	14.835
Trees	5566	3429	6424
Impact on existing permanent structure	Least	Highest	More than proposed alignment but less than existing alignment

Conclusion: It may be inferred from the above comparison that the **Greenfield alignment towards LHS of the existing bypass (Option-1)** is the most suitable option from techno-economical, social and environmental point of view as:

- Actual diversion of forest land and trees affected is lesser (approx. 12.8537 ha & 5566) than Option 3. Option 2 has the least diversion of forest land and no. of trees but is not the suitable option as the alignment has substandard geometry, poor gradient and will impose highest impact on permanent structures.
- Least length of 17.120 km with minimum number of structures and no tunnels hence construction cost per km will be the most economical

- Minimum impact on existing permanent structure thereby reducing the Rehabilitation and Resettlement (R&R) cost

Therefore, the forest land involved in Option-1 is unavoidable and barest minimum i.e. 12.8537 ha with bare minimum number of trees falling on the forest land under Hamirpur Forest Division.

Details of Forest Land in Recommended Option-1

S.No.	Name of the District	Name of the Taluk	Name of the Village	Survey Number	Type of Land	Nature Of Land	Area (in Hectares)
1.	Hamirpur	Hamipur	Jasor (46/14)	269	Govt.	Banjar Kadeem	1.5113
2.	Hamirpur	Hamipur	Jasor (46/14)	1	Govt.	G.M. Nala	0.0332
3.						Total	1.5445
4.	Hamirpur	Hamipur	Masyana (37/17)	1463	Shamlat	Banjar Kadeem	0.4433
5.	Hamirpur	Hamipur	Masyana (37/17)	1462	Shamlat	Banjar Kadeem	0.2271
6.	Hamirpur	Hamipur	Masyana (37/17)	1461	Shamlat	Banjar Kadeem	0.5018
7.	Hamirpur	Hamipur	Masyana (37/17)	1459	Shamlat	Banjar Kadeem	1.7650
8.	Hamirpur	Hamipur	Masyana (37/17)	1270	Shamlat	Banjar Kadeem	0.2780
9.	Hamirpur	Hamipur	Masyana (37/17)	944	Govt.	G.M. Rasta	0.0449
10.	Hamirpur	Hamipur	Masyana (37/17)	947	Shamlat	Banjar Kadeem	0.7127
11.	Hamirpur	Hamipur	Masyana (37/17)	920	Shamlat	G.M. Sadak	0.0063
12.	Hamirpur	Hamipur	Masyana (37/17)	921	Shamlat	G.M. Sadak	0.0060
13.	Hamirpur	Hamipur	Masyana (37/17)	924/1	Shamlat	Banjar Kadeem	0.7165
14.	Hamirpur	Hamipur	Masyana (37/17)	924	Govt.	Banjar Kadeem	0.3202
15.	Hamirpur	Hamipur	Masyana (37/17)	922	Govt.	G.M. Sadak	0.1133
16.	Hamirpur	Hamipur	Masyana (37/17)	904	Govt.	Banjar Kadeem	0.0450
17.	Hamirpur	Hamipur	Masyana (37/17)	902	Shamlat	Banjar Kadeem	0.0081
18.	Hamirpur	Hamipur	Masyana (37/17)	285	Govt.	Banjar Kadeem	0.0841
19.	Hamirpur	Hamipur	Masyana (37/17)	286	Govt.	G.M. Sadak	0.0500
20.	Hamirpur	Hamipur	Masyana (37/17)	281	Govt.	G.M. Sadak	0.2877
21.	Hamirpur	Hamipur	Masyana (37/17)	287	Shamlat	G.M. Sadak	0.0120
22.	Hamirpur	Hamipur	Masyana (37/17)	288	Shamlat	Khadetar	0.4356
23.	Hamirpur	Hamipur	Masyana (37/17)	279	Govt.	G.M. Sadak	0.0195
24.	Hamirpur	Hamipur	Masyana (37/17)	278	Shamlat	G.M. Sadak	0.0302
25.	Hamirpur	Hamipur	Masyana (37/17)	277	Shamlat	Banjar Kadeem	0.0346
26.						Total	6.1419
27.	Hamirpur	Hamipur	Bahdla (37/3)	347	Govt.	G.M. Nala	0.0153
28.	Hamirpur	Hamipur	Bahdla (37/3)	1	Govt.	G.M. Nala	0.0189

S.No.	Name of the District	Name of the Taluk	Name of the Village	Survey Number	Type of Land	Nature Of Land	Area (in Hectares)
29.						Total	0.0342
30.	Hamirpur	Hamipur	D. P. F. Chak Bajuri (37/13)	11	Govt.	Banjar Kadeem	0.3987
31.	Hamirpur	Hamipur	D. P. F. Chak Bajuri (37/13)	10	Govt.	G.M. Sadak	0.0490
32.	Hamirpur	Hamipur	D. P. F. Chak Bajuri (37/13)	9	Govt.	Banjar Kadeem	0.0245
33.						Total	0.4722
34.	Hamirpur	Hamipur	Kaswar (37/13)	734	Govt.	G.M. Nala	0.0192
35.						Total	0.0192
36.	Hamirpur	Hamipur	Khagal (37/14)	808	Govt.	G.M. Sadak	0.0174
37.						Total	0.0174
38.	Hamirpur	Nadaun	Bharyal (26/1)	128	Govt.	Banjar Kadeem	0.2506
39.						Total	0.2506
40.	Hamirpur	Nadaun	DPF Kunna (25/27)	29	Govt.	Jungle Mehfooja Gair Mehfooja	0.8881
41.	Hamirpur	Nadaun	DPF Kunna (25/27)	27	Govt.	Jungle Mehfooja Gair Mehfooja	0.4400
42.	Hamirpur	Nadaun	DPF Kunna (25/27)	24	Govt.	GM Sadak	0.1028
43.	Hamirpur	Nadaun	DPF Kunna (25/27)	25	Govt.	Jungle Mehfooja Gair Mehfooja	0.4986
44.	Hamirpur	Nadaun	DPF Kunna (25/27)	13	Pvt.	Jungle Mehfooja Gair Mehfooja	0.0630
45.	Hamirpur	Nadaun	DPF Kunna (25/27)	12	Govt.	Jungle Mehfooja Gair Mehfooja	0.0073
46.	Hamirpur	Nadaun	DPF Kunna (25/27)	10	Pvt.	Jungle Mehfooja Gair Mehfooja	0.0160
47.	Hamirpur	Nadaun	DPF Kunna (25/27)	11	Govt.	G.M. Sadak	0.0042
48.	Hamirpur	Nadaun	DPF Kunna (25/27)	16	Govt.	G.M. Sadak	0.0080
49.	Hamirpur	Nadaun	DPF Kunna (25/27)	17	Govt.	Jungle Mehfooja Gair Mehfooja	0.0638
50.	Hamirpur	Nadaun	DPF Kunna (25/27)	9	Govt/Pvt.	G.M. Nala	0.0714
51.	Hamirpur	Nadaun	DPF Kunna (25/27)	8	Govt.	Jungle Mehfooja Gair Mehfooja	0.0720

S.No.	Name of the District	Name of the Taluk	Name of the Village	Survey Number	Type of Land	Nature Of Land	Area (in Hectares)
52.	Hamirpur	Nadaun	DPF Kunna (25/27)	7	Govt.	G.M. Sadak	0.0136
53.	Hamirpur	Nadaun	DPF Kunna (25/27)	6	Govt.	Jungle Mehfooja Gair Mehfooja	0.0880
54.	Hamirpur	Nadaun	DPF Kunna (25/27)	4	Govt.	G.M. Sadak	0.0714
55.	Hamirpur	Nadaun	DPF Kunna (25/27)	5	Govt.	Jungle Mehfooja Gair Mehfooja	0.1446
56.						Total	2.5528
57.	Hamirpur	Nadaun	Ralian-Di-Bahal (25/49)	229	Govt.	Banjar Kadeem	0.3936
58.	Hamirpur	Nadaun	Ralian-Di-Bahal (25/49)	212	Govt.	Banjar Kadeem	0.0142
59.	Hamirpur	Nadaun	Ralian-Di-Bahal (25/49)	140	Govt.	Banjar Kadeem	0.0392
60.						Total	0.4470
61.	Hamirpur	Nadaun	Syalan-Di-Bahal (25/35)	356	Govt.	Jungle Mehfooja Mehduda	0.0140
62.	Hamirpur	Nadaun	Syalan-Di-Bahal (25/35)	291	Govt.	Banjar Kadeem	0.0311
63.	Hamirpur	Nadaun	Syalan-Di-Bahal (25/35)	357	Govt.	G.M. Sadak	0.0010
64.						Total	0.0461
65.	Hamirpur	Nadaun	D.P.F. Loharkad (20/21)	42	Govt.	G.M. Nala	0.1485
66.	Hamirpur	Nadaun	D.P.F. Loharkad (20/21)	41	Govt.	Banjar Kadeem	0.0765
67.	Hamirpur	Nadaun	D.P.F. Loharkad (20/21)	39	Govt.	Banjar Kadeem	0.0645
68.						Total	0.2895
69.	Hamirpur	Nadaun	Loharkad (20/21)	258	Govt.	Khadetar	0.0021
70.	Hamirpur	Nadaun	Loharkad (20/21)	249	Govt.	G.M. Rasta	0.0410
71.	Hamirpur	Nadaun	Loharkad (20/21)	177/1	Govt.	Banjar Kadeem	0.4238
72.	Hamirpur	Nadaun	Loharkad (20/21)	141	Govt.	Banjar Kadeem	0.0817
73.	Hamirpur	Nadaun	Loharkad (20/21)	175	Govt.	Banjar Kadeem	0.0765
74.						Total	0.6251
75.	Hamirpur	Nadaun	Dangri (20/18)	971/1	Govt.	Banjar Kadeem	0.0789
76.	Hamirpur	Nadaun	Dangri (20/18)	681	Govt.	Banjar Kadeem	0.1548
77.	Hamirpur	Nadaun	Dangri (20/18)	636	Govt.	Banjar Kadeem	0.1030
78.						Total	0.3367
79.	Hamirpur	Nadaun	Bhalun (20/23)	313	Govt.	Banjar Kadeem	0.0032
80.	Hamirpur	Nadaun	Bhalun (20/23)	311	Govt.	Banjar Kadeem	0.0733

S.No.	Name of the District	Name of the Taluk	Name of the Village	Survey Number	Type of Land	Nature Of Land	Area (in Hectares)
						Total	0.0765
						Grand Total	12.8537

27/4/23
 Divisional Forest Officer
 Hamirpur Forest Division,
 Hamirpur (H.P.)

27/4/23
 Project Director
 NHAI PIU Hamirpur
 NHAI PIU HAMIRPUR

27/4/23
 Sub Divisional Officer (Civil)
 Hamirpur Sub Division
 District, Hamirpur

27/4/23
 Tehsildar Hamirpur Sub Division
 District, Hamirpur

27/4/23
 Sub Divisional Officer (Civil)
 Nadaun Sub Division
 District, Hamirpur


27/4/23
 Tehsildar Nadaun Sub Division
 District, Hamirpur
 तहसीलदार
 नादौन, जिला हमीरपुर (हि०प्र०)

27/4/23
 Range Forest Officer
 Hamirpur (H.P.)

LAYOUT PLAN (HAMIRPUR FOREST DIVISION)

Ch. 121+175 to Ch. 138+295

TO MATAUR ►

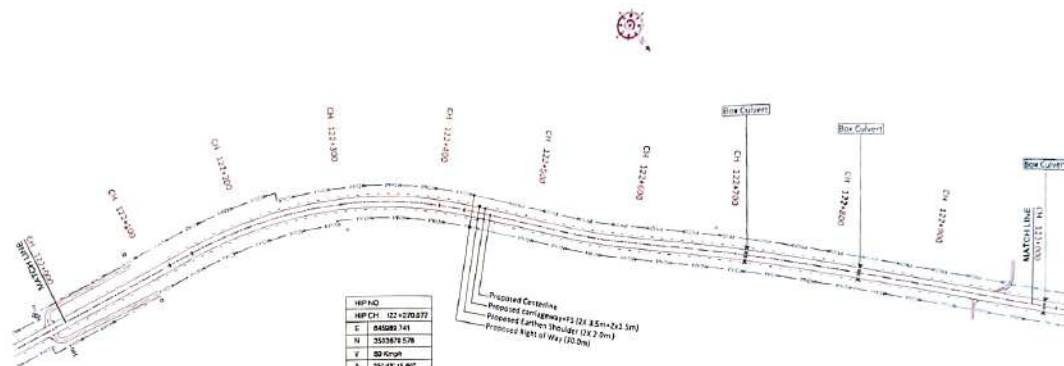

HEP HQ
HEP CH 122+270.577
E 845089.741
N 3533678.578
V 50 Kmph
Δ 35° 43' 13.60"
R 46.0 m
Ta 197.62 m
La 295.55 m
Ls 25.06
s 3.0%

- LEGEND**

- [illegible]

- Existing Paved Road
- Existing Unpaved Road
- Telephone Line
- High Tension Line
- Low Tension Line
- Grass Top
- Grass Bottom
- HPV Line
- Water Pipe Line
- Fence
- Building

- PLA

- 8. Radius of Curve
- 2a - Degree of Curvature
- 1 - Length of Circular Curve
- 7a - Tangent Length
- 6a - Apex Distance
- 13 - Length of Spiral Curve
- 9 - Shift of Curve
- 10a - Spiral - Tangent Angle in Degrees
 - Collection Angle
- 11 - Degree Spiral in Feet
- 14 - Superelevation
- 10 - Point of Curvature
- 17 - Point of Tangency
- 7b - Tangent to Spiral
- 12 - Spiral to Circular
- 11 - Circular to Spiral
- 12 - Spiral to Spiral
- 17 - Spirally - Tangent

- ### Longitudinal Profile

- 3. - Gradient %
- 4. - Length of Vertical Curve
- 5. - Length of Grades (%)
- 6. - Radius
- 7. - Acceleration (%)
- 8. - Straight Length of Horizontal Alignment
- 9. - Length of Circular Curve
- 10. - Length of Spiral Curve (m)
- 11. - Ratio of Vertical Curve Lengths and the difference of its 1st & 2nd Grades

Legend :-

Forest Plot



Horizontal Scale 1: 25000
0 20 40 60 80 100m

Vertical Scale 1: 250
0 2 4 6 8 10m

Scale given is 1:25000

Project Title

* Construction of New 2 Lane with Paved Shoulder of Hamarpur Bypass of NH-88 [New NH-103] (Design Chaimage Km121+175 to Km 138+295, Design Length-17.120 Km) in the State of Himachal Pradesh under NH (O) on HAM.

Drawing Name

DETAILED PROJECT REPORT
LAYOUT PLAN
(HAMIRPUR FOREST DIVISION)
(Ch-122+000 To Ch-123+000)


Intercontinental Consultants & Technocrats Pvt Ltd
A-8, Green Park, New Delhi - 110016
Ph. 011 4056-7000 Fax 2655-5252

			
Initiated by	Reviewed by	Checked by	Approved by

R1	January 2022	DPB	
R2	November 2021	DPB	Checked by
Revisions	Date	Description	
Revisions			
DRAWING No. - NIM-501-88/SBMLA - MATAUR/PAF/ 03			Rev
			R1

◀ TO SHIMLA

TO MATAUR ►

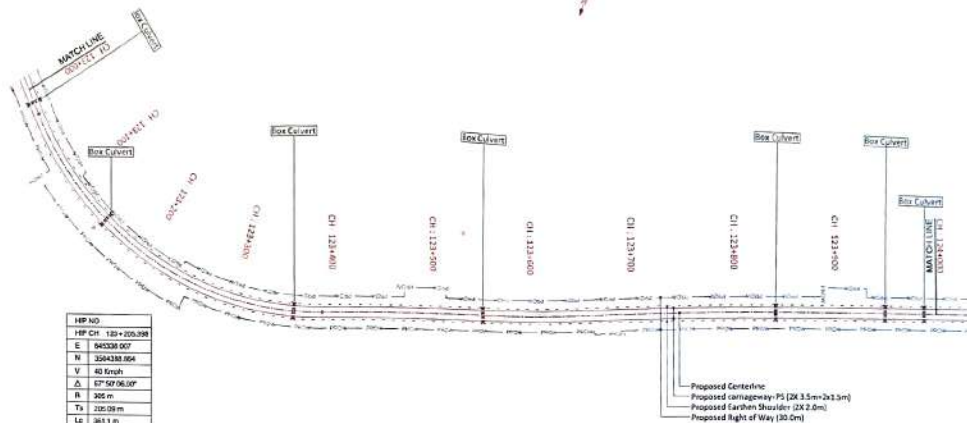

HSP NO.
HSP CH. 123 + 205.398
E 040338 007
N 350438.854
V 40 Km/h
Δ 67° 50' 06.00"
R 305 m
Ta 205.08 m
Lo 365.1 m
La
• 7.5%

- LEGEND**

-
- Proposed Center Line
 - Proposed Curbside Edge
 - Proposed Service Road
 - Proposed Toe Line
 - Proposed Right of Way (33.6m)
 - Existing Right of Way
 - Proposed Culvert Bridge
 - Anderson Park Overpass
 - Cross Walk
 - Data Temporary Permanents
 - GPS
 - Temporary Bench Mark
 - Religious Structure
 - Telephone Box
 - Transformer Poles
 - Pole
 - Lamp Post
 - Fence - 30" to 45"
 - Take Hold, Hold
 - Hand Pump
 - Municipal Trap
 - Kilometer Stone
 - Measurement Stone
 - GPS Unit
 - Pole/Post
 - Railroad Sign Board
 - Manhole
 - GAS
 - North Symbol
 - Railway track
 - Electricity Power Road
 - Existing Unimproved Road
 - Telephone Line
 - Highway Right Line
 - Low Tension Line
 - Down Tap
 - Draw Stream
 - 40% Line
 - Water from Line
 - Fence
 - Building

PLAN

- R = Radius of Curve
- Ch = Degree of Curvature
- LC = Length of Circular Curve
- Ts = Tangent Length
- Sx = Apex Distance
- LS = Length of Spiral Curve
- S = Shift of Curve
- Th/2Ch = Spiral Angle in Degrees
 - = Deflection Angle
- V = Design Speed in miles per hour
- PC = Point of Curvature
- PT = Point at Tangent
- Ts = Tangent to Spiral
- SC = Spiral to Circular
- CS = Circular to Spiral
- ST = Spiral to Tangent
- HP = Horizontal Intersection Point

Longitudinal Profile

- D = Gradient %
- L_v = Length of Vertical Curve
- L = Length of Grade (ft)
- R = Radius
- e = Superelevation (%)
- D₁ = Straight Length of Horizontal Alignment
- L_c = Length of Circular Curve
- L_s = Length of Spiral Curve (m)
- K = Rate of Vertical Curve Length and the difference of L_v & Dot Gradient

Legend :-

Forest Plot



Project Title	
---------------	--

* Construction of New 2 Lane with Paved Shoulder of Hamirpur Bypass of NH-88 (New NH-103) (Design Chattrage Km121-175 to Km.138-295, Design Length 17.120 Km) in the State of Himachal Pradesh under NH (O) on HAM.

Drawing Name

DETAILED PROJECT REPORT
LAYOUT PLAN
(HAMIRPUR FOREST DIVISION)
(Ch - 123+000 To Ch - 124+000)

Intercontinental Consultants & Technocrats Pvt Ltd
A-8, Green Park, New Delhi - 110016
Ph. 011 4086-3000, Fax 2685-5151

PN 011 4036-3000, Fax 2683-5252

5

4

4

1

Latit Sana

K. A. Verma

Seeds, Cl


Location: San

R1	January 2022	IPR	Checked by
R0	November 2021	DPR	
Revision	Date	Description	
Revisions			
DRAWING No. : NHAI-SR-S&S/SHIMLA - MATAUR- P&P/ 05			Rev
			R0

Revisão	DRAWING No. - NHAU-04-88/SHIMLA - MATAUR-P&P-05	Rev
		8/2

TO SHIMLA

TO MATAUR ►

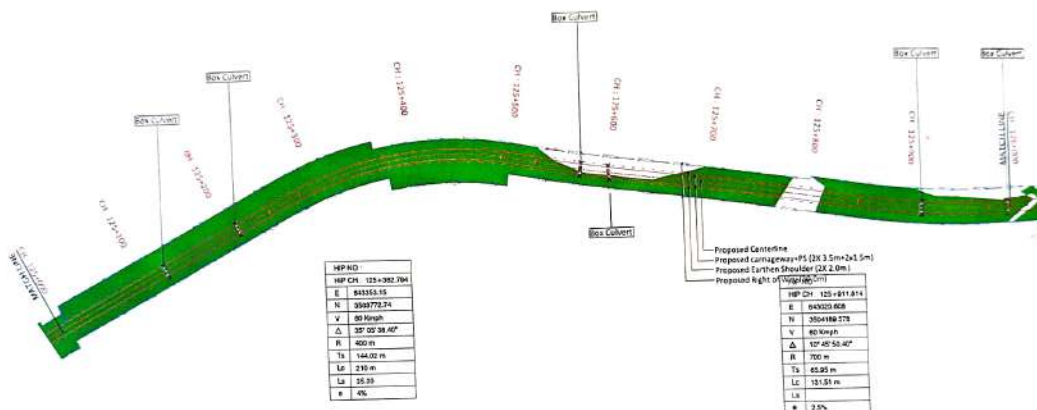

Legend : -

Forest Plot



NATIONAL HIGHWAYS
AUTHORITY OF INDIA



Project Title

* Construction of New: 2 Lane with Paved Shoulder of Hamirpur Bypass of NH-68 (New NH-103) (Design Channar Km 121+175 to Km. 138+295, Design Length-17.120 km) in the State of Himachal Pradesh under 2291 (02) on HAM.


Drawing Name
DETAILED PROJECT REPORT
LAYOUT PLAN
BHAMPUKUR FOREST DIVISION
R/O - 1.25+000 To Ch - 1.26+000

 Lohi Singh	 K. A. Verma	 S. S. Choudhary
Prepared by	Designed by	Checked by

Project Director
NATHAN PHILIPHAMRUPUR

SI	January, 2022	DPR	Checked by
SI	November, 2021	DPR	
Revisions	Date	Description	
Revisions			
DRAWING No. - SIAI NH-88/SIMLA - MATAUR PNP / 09			Rev

TO MATAUR ▶

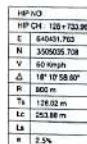

- Creating Paved Road
 Creating Unpaved Road
 Telephone Line
 High Tension Line
 Low Tension Line
 Drain Top
 Drain Bottom
 H/L Line
 Water Pipe Line
 Fence
 Boundary

- 4 - Radius of Circle
- 6a - Degree of Curvature
- 6b - Length of Circular Spine
- 7a - Tangent Length
- 8a - Arc Distance
- 8b - Length of Spiral Curve
- 9 - Shift of Curve
- 10a - Station Angle in Degree
- 10b - Station Angle
- 11 - Chord Spaced Points
- 12a - Spiral Station
- 12b - Point of Curvature
- 13 - Point of Tangent
- 14a - Tangent to Spiral
- 14b - Spiral to Circular
- 15 - Circular to Spiral
- 17 - Spiral to Tangent
- 18P - Horizontal Intersection Point

- 9. - Gradient (%)
- 10. - Length of Vertical Curve
- 11. - Length of Grading
- 12. - Station
- 13. - Superlevation (%)
- 14. - Straight Length of Horizontal Alignment
- 15. - Length of Circular Curve
- 16. - Length of Spiral Curve (m)
- 17. - Ratio of Vertical Curve Length and the Difference of L & G Gradient

(Rakesh Kumar, IFS)
Deputy Conservator of Forests,
Hamirpur Forest Division,
Hamirpur (H.P.)

Project Director
NHAI PIU HAMIRPUR



* Construction of New 2 Lane with Paved Shoulder of Hamarpur Bypass of NH-88 (New NH-103) (Design Chainage Km 121+175 to Km 138+295, Design Length-17.120 Km) in the State of Himachal Pradesh under NH (C) on HAM.



			
Lalit Kumar	K. K. Verma	Preeti Choudhary	Nandini Bhattacharya


81	January, 2012	DPR	
80	November, 2021	DPR	Checked by
Reviewer	Date	Description	
Reviewer			
PR	DRAWING No - NIN/BI-88/SIHALA - MATAUSE/PaP/ 15		Rev
			MS

TO MATAUR ►

HF NO
HF CH: 125+247 788
E 839966.418
H 3605296.408
V 60 Km/h
Δ 18° 51' 03.60"
R 250 m
Ta 112.74 m
Lc 225.19 m
Ls
a 0.5%

HIP NO	
HIP C-1	129+587.73
E	539797.1
N	3305335.562
V	60 Kmph
Δ	12° 07' 55.20"
R	650 m
Ts	59.07 m
Lo	137.63 m
La	
a	2.5%

HF NO	
HF CH 129+827.26	
E	639661.308
N	3505773.452
V	50 Km/h
Δ	38° 59' 25.26"
R	305 m
Ts	55.88 m
Lc	103.24 m
La	33.60
e	5%

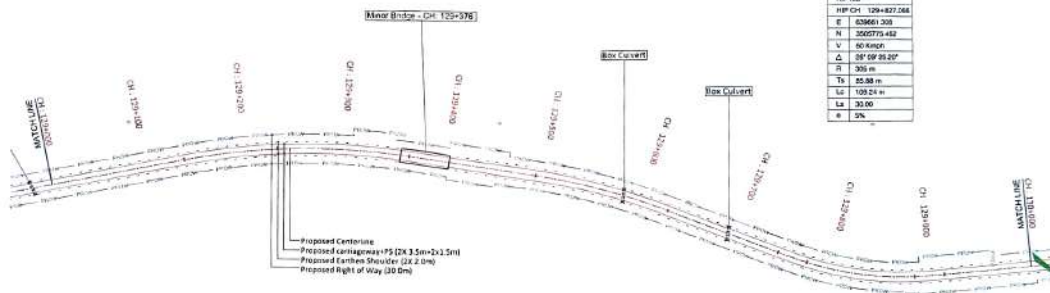

- LEGEND**

- | | |
|------------------------|--|
| Existing Pavement Road | |
| Existing Unpaved Road | |
| Telephone Line | |
| High Tension Line | |
| Low Tension Line | |
| Grain Top | |
| Grain Bottom | |
| HPL Line | |
| Water Pipe Line | |
| Fence | |
| Building | |

PLAN

- Radius of Circle
 - Degree of Curvature
 - Length of Circular Curve
 - Tangent Length
 - Sight Distance
 - Length of Spiral Curve
 - Shift of Curve
 - $\text{Mid-angle} = \text{Sight angle} \div \text{Degrees}$
 - $\text{Chord Length} =$
 - Curve Speed (m/s)
 - Super-elevation
 - $\text{PG} = \text{Point of Curvature}$
 - $\text{PT} = \text{Point of Tangent}$
 - $\text{TS} = \text{Tangent to Spiral}$
 - $\text{SC} = \text{Spiral to Circular}$
 - $\text{CS} = \text{Circular to Spiral}$
 - $\text{ST} = \text{Spiral to Tangent}$
 - $\text{MIP} = \text{Horizontal Intersection Point}$
- ### Geometrical Profile
- $\text{Grades (\%)}$
 - $\text{Length of Vertical Curve}$
 - Length of Grades
 - Radius
 - $\text{Sagittae-curvature (N)}$
 - $\text{Misalignment Length of Horizontal Alignment}$
 - $\text{Length of Circular Curve}$
 - $\text{Length of Spiral Curve}$
 - $\text{MIP of Vertical Curve Length inside alignment offset and Cut-off distance}$

Legend : -

Forest Plot



Project Title

* Construction of New 2 Lane with Paved Shoulder of Hamirpur Bypass of NH-88 (New NH-103) [Design Chainage Km 121+175 to Km. 138+205, Design Length-17.120 Km on the State Highway] (1997-1998)

Drawing Name:

DETAILED PROJECT REPORT
LAYOUT PLAN
HAMIRPUR FOREST DIVISION
[Ch -129+000 To Ch -130+000]


sh Kumar, IFS)

Deputy Conservator of Forests,
Hamirpur Forest Division,
Hamirpur (H.P.)

Project Director
NITAI PIU HAMIRPUR

R1	January, 2022	DPR	Checked by
R2	November, 2021	DPR	
Revisions	Date	Description	
Revisions			
ce	DRAWING No. - NHAI/NO-88/SHIRDI - MATAUR/P&P/ 17		Rev
			Rev

TO MATAUR ►

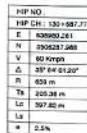


Project Director
NHAI PIU HAMIRPUR

[illegible]

RI	January, 2022	DFR	
RI	November, 2021	DFR	Checked by
Revisando	Daño	Descripción	
Revisando			
DRAWING No. NCM-ND-58-SUMILA - MATADOR/PAPY 13			De
			RI

◀ TO SHIMLA

TO MATAUR ►

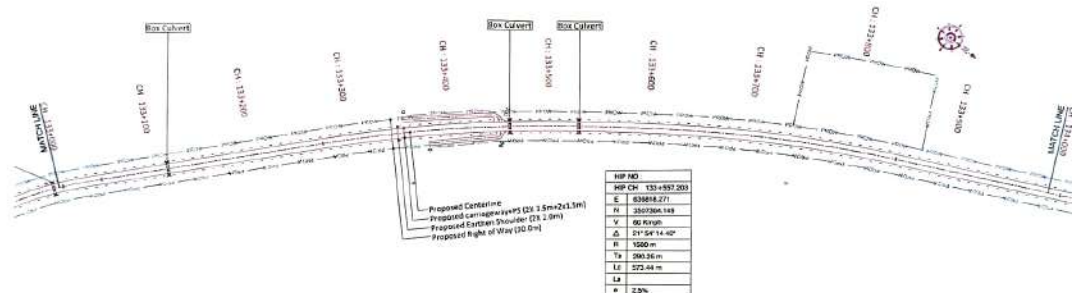

- LEGEND

Proposed Center Line
Proposed Corrugated Edge
Proposed Service Road
Proposed Tree Line
Proposed Right of Way (30-0ft)
Existing Right of Way
Proposed Culvert / Bridge
Aftermath/Prevent Erosion
Grave Trench
GPS
GPS Temporary/Permanent
GPS
Temporary Bench Mark
Religious Structure
Telephone
Transmission Poles
Pylon
Lamp Post
Tree (JT8 to JT2)
Tule Wood Mail
Hand Pump
Wooden Post
Aluminum Tower
Automotive Store
DRC Pylon
Paved/Gravel
Road Edge Board
Marshall
GIS
Neon Signage
Railway Track

PLAN

- W = Radius of Curve
- D = Degree of Curvature
- L = Length of Circular Curve
- T = Tangent Length
- A = Apex Distance
- S = Length of Spiral Curve
- P = Pitch of Curve
- TG = Tangent Grade Angle in Degrees
- Deflection Angle
- V = Design Speed (km/hr)
- N = Number of Lanes
- PC = Point of Curvature
- PT = Point of Tangency
- T = Tangent to Spiral
- SC = Spiral to Circular
- CS = Circular to Spiral
- ST = Spiral to Tangent
- HP = Horizontal Intersection Point

Longitudinal Profile

- G = Gradient %
- L_v = Length of Vertical Curve
- L_g = Length of Grade (ft)
- H = Height
- s = Superelevation (%)
- D = Straight Length of Horizontal Alignment
- L_c = Length of Circular Curve
- L_s = Length of Spiral Curve (ft)
- R = Ratio of Vertical Curve Length and the influence of In & Out Gradient

Legend :-

Forest Plot

 NATIONAL HIGHWAYS
AUTHORITY OF INDIA

Project Title

* Construction of New 2 Lane with Paved Shoulder of Hamirpur Bypass of NH-88 (New NH-103) (Design Chainage Km 121+175 to Km 138+295, Design length-17.120 Km) in the State of Himachal Pradesh, under NH-600 on HAM.

DRAWING NAME

DETAILED PROJECT REPORT
LAYOUT PLAN
JAMNIPUR FOREST DIVISION
(Ch-133+000 To Ch-134+000)

Intercontinental Consultants & Technocrats Pvt Ltd
A-8, Green Park, New Delhi - 110016



 Laila Naima Husband's Name
--

86-3000, Fax	
	
	K. K. Verma
	Deemed to be

2085-5252	
	7/20/85
	Reed, J. C.
	Chickens

Authors	Sandip
Edited by	App

5/8
 11/24/2011
 10/24/2011

DRAWING No. _____

 $\pm \text{NH}_4\text{Al} / \text{NH}_3 - 8.8$


Revisors	Dean
STUMMA - M.	

option	
ATA/IDE/PATA	

25	Per
	RI

R1	January, 2022	DPR	Checked by
R0	November, 2021	DPR	
Revisions	Date	Description	
Revisions			
DRAWING No. : NHAI/NH-88/STUDIA - MATA/R/P&P/ 25			Rev
			R

TO MATAUR ►

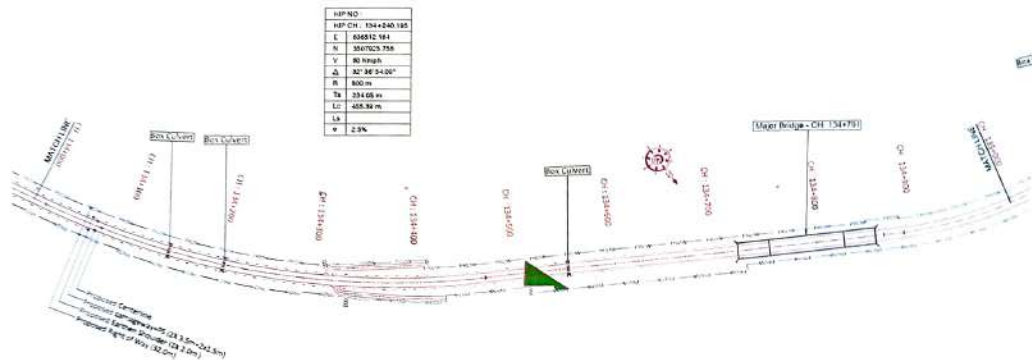

(Rakesh Kumar, IFS)
Deputy Conservator of Forests,
Hamirpur Forest Division,
Hamirpur (H.P.)

Project Director
NHAI PIU HAMIRPUR

LEGEND

[illegible]

PLAN

8. *Phrasing of sentence*
 9. *Length of sentence*
 10. *Length of clauses*
 11. *Phrasing of clauses*
 12. *Types of clauses*
 13. *Length of phrase units*
 14. *Meaning of units*
- The topic 'Sentence structure' is designed to develop the ability:
15. *Designing a sentence*
476. *Supplemental*
477. *Phrase structure*
 478. *Phrase of a sentence*
 479. *Phrase of a paragraph*
 480. *Phrasing in a paragraph*
 481. *Phrasing in a story*
 482. *Phrasing in a novel*
 483. *Phrasing in a play*
 484. *Phrasing in a poem*

Longitudinal Profile

15. $\text{Length of Vertical Curve}$
16. $\text{Length of Sag Curve}$
17. Radius
18. $\text{Superelevation (SE)}$
19. $\text{Straight Length of the Vertical Alignment}$
20. $\text{Length of Circular Curve}$
21. $\text{Length of Spiral Curve (sc)}$
22. $\text{Rate of Vertical Curve length and the influence of it to that statement}$

NATIONAL HIGHWAYS
AUTHORITY OF INDIA



Project Title

* Construction of New 2 Lane with Paved Shoulder of Harnipur Bypass of NH-88 (New NH-101) (Design Chainage Km 121+175 to Km 138+205, Design length 17.120 Km) in the State of Himachal Pradesh under NH (O) on IAM

Drawing Name
AILED PROJECT REPORT
LAYOUT PLAN
HMPUR FOREST DIVISION
-1.34+000 To Ch -1.35+000

Intercontinental Consultants & Technocrats Pvt Ltd
A-8, Green Park, New Delhi - 110016
Ph: 011 4086-3010, Fax 2625-5252



University of the Pacific College of Business Administration Department of Management	Student Name: _____ Section: _____ Course: _____ Professor: _____
---	---

B. B. Vernon
University of Washington
1 University St.
Seattle, WA 98101

2000
 2001
1990	1991
1992	1993

RI	January, 1971	DPH	checked by
RI	November, 1971	DPH	
Revision	Date	Description	
Revision			
DRAWING No. N112, N10-00, N1100A - MATERIAL / PART 20			

TO MATAUR ►



Project Director
NITAI PIU HAMIRPUR

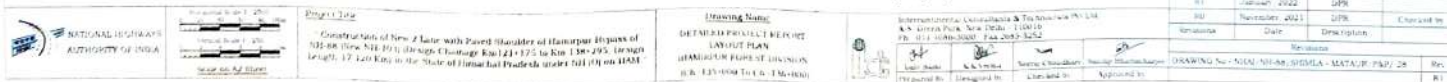


TO MATAUR ►



Project Director
NHAI PHU HANH PUR

TO MATAUR ►

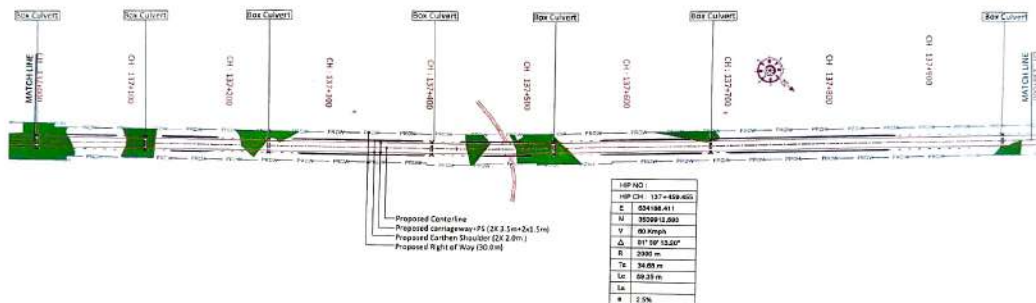

- LEGEND**

Existing Power Road	
Existing Unimproved Road	
Telephone Line	
High Tension Line	
Low Tension Line	
Drain Top	
Drain Bottom	
HPS Line	
Water Pipe Line	
Fence	
Swelling	

PLAN

- 6 - Radius of Curve
- 26 - Degree of Curvature
- 31 - Length of Circular Curve
- 76 - Tangent Length
- 86 - Apex Distance
- 116 - Length of Apical Curve
- 1 - Shift of Curve
- 710 Degree - Spiral Angle in Degree
- 10 - Deflection Angle
- 6 - Design Speed in Feet
- 476 - Super Elevation
- 442 - Point of Curvature
- 497 - Point of Tangent
- 75 - Tangent to Spiral
- 43 - Spiral to Circular
- 53 - Circular to Spiral
- 17 - Spiral to Tangent

HSP - Horizontal Intersection Point

- Q - Gradient (%)
- Q - Length of Vertical Curve
- L - Length of Grades (%)
- R - Radius
- R - Superelevation (%)
- S - Straight Length of Horizontal Alignment
- LC - Length of Circular Curve
- LS - Length of Spiral Curve (%)
- R - Rate of Vertical Curve Length and the difference of its to that Gradient

Legend : *

Forest Plot



Horizontal Scale = 40 : 1
Vertical Scale = 250 : 1
Scale on A2 sheet

Project Title

* Construction of New 2 Lane with Paved Shoulder of Hamagpur Bypass of NH-88 (New NH-104) (Design Chaining Km 121+175 to Km. 138+295, Design Length-17.120 km) in the State of Himachal Pradesh under NH (D) on HAAI.

Drawing Name

DETAILED PROJECT REPORT
LAYOUT PLAN
(HAMIRPUR FOREST DIVISION)
Ch - 137-000 To Ch - 138-000

Intercontinental Consultants & Technocrats Pvt Ltd
A-8, Green Park, New Delhi - 110016

(Rakesh Kumar, IFS)
Deputy Conservator of Forests,
Hamirpur Forest Division,
Hamirpur (H.P.)

Project Director
NEAL R. HAMERLIE

K1	January, 2022	DPR	Checked By
K1	November, 2021	DPR	
Revisions	Date	Description	
Revisions			
Rev	DRAWING No - NHAI/2018/S/SHIMLA - MATTAUR/PA/32		Rev
			K1

Full Title of the proposal:- Construction of New 2 Lane with Paved Shoulder of Hamirpur Bypass of NH-88 (New NH-103& NH-03) (Design Chainage-Km.121+175 to Km.138+295, Design Length-17.120 Km) in the State of Himachal Pradesh

File No. : FP/HP/ROAD/151932/2022

Date of Proposal: 2 Feb 2022

UNDERTAKING REGARDING SUBMISSION OF NO OBJECTION CERTIFICATE FROM POLLUTION CONTROL BOARD

I, the undersigned, on behalf of National Highways Authority of India hereby undertake that "No Objection Certificate" from Pollution Control Board in compliance to the Hon'ble High Court of Himachal Pradesh directions issued on dated 13.01.2023 CWPIL No. 13/2021 titled as Kusum Bali Vs State of HP and others shall be submitted before Stage-II approval.

Date: 03-05-2023

Place: Hamirpur



Project Director
National Highways Authority of India
Project Implementation Unit (PIU)
Hamirpur, Himachal Pradesh

Full Title of the proposal:- Construction of New 2 Lane with Paved Shoulder of Hamirpur Bypass of NH-88 (New NH-103& NH-03) (Design Chainage-Km.121+175 to Km.138+295, Design Length-17.120 Km) in the State of Himachal Pradesh

File No. : FP/HP/ROAD/151932/2022

Date of Proposal: 2 Feb 2022

PLANTATION PLAN

1. INTRODUCTION

This Chapter deals with Green corridor planning for the project road which includes project specific greening program consisting of avenue and median plantations, maintenance and cost estimation.

2. OBJECTIVES OF GREEN CORRIDOR PLANTATION PLAN

The green corridor plantation plan intends to make plantation an integral part of highway development process and to develop a systematic framework for integrated green corridor development along National Highways.

The objectives of plantation along the project road are:

- To reduce the impacts of air pollution and dust as trees and shrubs are known to be natural sink for air pollutants;
- Provide shade on glaring roads during summer/sunny days
- To reduce the impact of noise pollution caused due to increase in number of vehicles;
- To arrest soil erosion at the embankment slopes;
- Prevent glare from the headlight of incoming vehicles;
- Moderating the effect of wind;
- Employment opportunities for local people;

Avenue Plantation, Median Plantation and maintenance have been planned in accordance with IRC SP-21:2009 guidelines for tree plantation and landscaping which provide comprehensive guidelines on landscaping of roads with respect to the physiographical, environmental, climatic and operational factors.

3. PROPOSED RIGHT OF WAY

The proposed Right of Way varies and is considered as per the applicable Typical Cross Sections.

The plantation along the road side has been proposed as per the width available after earthwork or toe line.

4. PROJECT SITE SCENARIO

The project road is passing through the tehsils of Hamirpur and Naduan in Hamirpur district. The terrain of the Hamirpur district is plain, hilly and undulating.

5. PLANTATION PATTERN

As per "Green Highway (Plantation, Transplantation, Beautification and Maintenance), Policy 2015" of Ministry of Road Transport and Highways,



Plantation Plan

Government of India, Single row of avenue plantation has been proposed on either side of the project roads at 3 m interval (333 no. trees/km). Therefore, 666 no. of trees will be planted on both sides of the project road per km. Number of rows of Avenue trees to be planted will depend upon the area available for avenue plantation in PROW. Technical specification of avenue plantation is presented in Table 1 and a typical plantation plan shown in Figure 1.

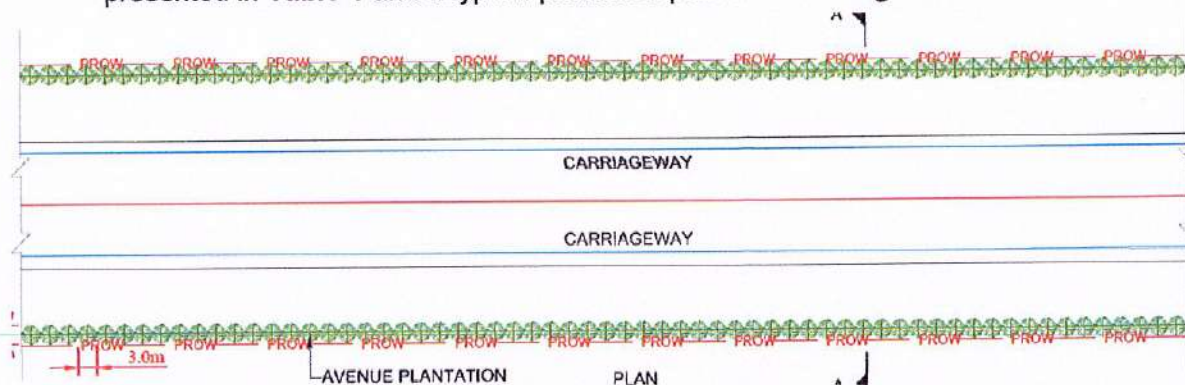


Figure 1: Plantation Plan

Table 1: Technical Specifications for Plantation

Items	Description
Avenue Plantation	
No. of Rows	1 row on each side of road outside drain line
No. of trees per Km	666 trees / km (both sides)
Spacing between the plants	3 m
Size of Pits	60 x 60 x 60 cm
Height of Plant	1.5 to 2m
Age of Plant	Not less than 2 Years

Note:

- Number of rows of trees to be planted per km will depend upon the road width available for avenue plantation in PROW. Avenue plantation has not been proposed where available width is less than 1m from the toe line.
- No Median plantation is proposed

6. SELECTION OF SPECIES

Trees, shrubs and grasses are used to enhance the -natural ambience of an area. The species for plantation have been decided as per the climate (temperature and rainfall), topography, resistance to pollutants, capacity of the absorption of CO₂ and adverse environmental conditions, physical growth characteristics of trees, like form and shape, foliage pattern, canopy type, branching pattern, soil characteristics and conditions of the strip like water logged

Project Director
NHAI PIU HAMIRPUR

Full Title of the proposal:- Construction of New 2 Lane with Paved Shoulder of **Hamirpur Bypass of NH-88 (New NH-103& NH-03)** (Design Chainage-Km.121+175 to Km.138+295, Design Length-17.120 Km) in the State of Himachal Pradesh

File No. : FP/HP/ROAD/151932/2022

Date of Proposal: 2 Feb 2022

areas etc. Preference for plantation has been given to native species and provided in the table below:-

Avenue Plantation

Sl. No.	Common Name	Botanical Name	Photo of Species
1.	Neem	<i>Azadirachta indica</i>	
2.	Kachnar	<i>Bauhinia variegata</i>	
3.	Kachnar	<i>Bauhinia purpurea</i>	



Project Director
NHAI PIU HAMIRPUR

Plantation Plan

Sl. No.	Common Name	Botanical Name	Photo of Species
4.	Gulmohar	<i>Delonix regia</i>	
5.	Banjh Oak	<i>Quercus leucotrichophora</i>	
6.	Kumkum	<i>Mallotus philippensis</i>	
7.	Babul	<i>Acacia nilotica</i>	



Project Director
NHAI PIU HAMIRPUR

Full Title of the proposal:- Construction of New 2 Lane with Paved Shoulder of Hamirpur Bypass of NH-88 (New NH-103& NH-03) (Design Chainage-Km.121+175 to Km.138+295, Design Length-17.120 Km) in the State of Himachal Pradesh

File No. : FP/HP/ROAD/151932/2022


Date of Proposal: 2 Feb 2022

Sl. No.	Common Name	Botanical Name	Photo of Species
8.	Arjun	<i>Terminalia arjuna</i>	
9.	Amaltas	<i>Cassia fistula</i>	
10.	Tun	<i>Cedrela toona</i>	



Project Director
NHAI PIU HAMIRPUR

Plantation Plan

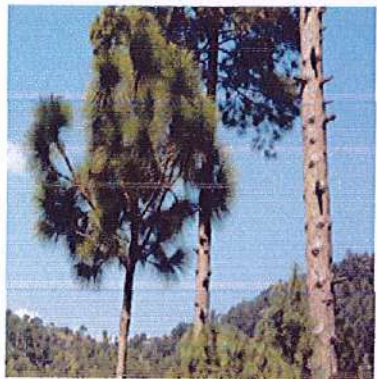Sl. No.	Common Name	Botanical Name	Photo of Species
11.	Chil	<i>Pinus roxburghi</i>	
12.	Dhek	<i>Melia azadirachta</i>	
13.	Harad	<i>Terminalia chebula</i>	
14.	Indian Rosewood	<i>Dalbergia sissoo</i>	



Project Director
NHAI PIU HAMIRPUR

Full Title of the proposal:- Construction of New 2 Lane with Paved Shoulder of Hamirpur Bypass of NH-88 (New NH-103& NH-03) (Design Chainage-Km.121+175 to Km.138+295, Design Length-17.120 Km) in the State of Himachal Pradesh

File No. : FP/HP/ROAD/151932/2022

Date of Proposal: 2 Feb 2022

Sl. No.	Common Name	Botanical Name	Photo of Species
15.	Demur	<i>Ficus rouxburghii</i>	
16.	Nepal Black Cedar	<i>Alnus nepalensis</i>	

7. COSTING

For the purpose of calculating the cost of plantation along roadside and median with a maintenance period of 5 years, MoRD SoR under MGNREGA (Mahatma Gandhi National Rural Employment Guarantee Act) has been used. The per unit tree cost of plantation and maintenance for 5 years has been considered approximately Rs. 2000. Accordingly, the total cost of plantation worked out for the project road is as under:

Cost Component	Length available for plantation	No. of trees proposed	Per unit cost of plant	Total cost
Avenue Plantation	8.75 km	3835	Rs. 2000	76,70,000
Overall Cost of Plantation				76,70,000

...


Project Director
NHAI PIU HAMIRPUR

Checklist Sl. No. 11

Full Title of the proposal:- Construction of New 2 Lane with Paved Shoulder of Hamirpur Bypass of NH-88 (New NH-103& NH-03) (Design Chainage-Km.121+175 to Km.138+295, Design Length-17.120 Km) in the State of Himachal Pradesh

File No. : FP/HP/ROAD/151932/2022

Date of Proposal: 2 Feb 2022

CHECK-LIST SERIAL NO. - 11**CERTIFICATE FOR MINIMUM USE OF FOREST LAND**

This is to certify that the forest area involved in the proposal is unavoidable and barest minimum, **12.8537 ha** of forest area is proposed for diversion.


Date : 03-12-2022

Place : Hamirpur


Project Director
National Highways Authority of India
Project Implementation Unit (PIU)
Hamirpur, Himachal Pradesh

Project Director
National Highways Authority of India
Project Implementation Unit (PIU)
Hamirpur, Himachal Pradesh

Countersigned -

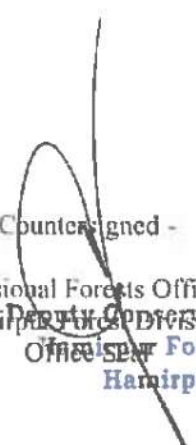
Divisional Forest Officer
Hamirpur
Office Seal
Forest Division,
Hamirpur (H.P.)

Full Title of the proposal:- Construction of New 2 Lane with Paved Shoulder of Hamirpur Bypass of NH-88 (New NH-103& NH-03) (Design Chainage-Km.121+175 to Km.138+295, Design Length-17.120 Km) in the State of Himachal Pradesh

File No. : FP/HP/ROAD/151932/2022

Date of Proposal: 2 Feb 2022

1. Proposed Right of Way

Proposed ROW shall be as following:

S. No.	Chainage (Km)		Length (m)	Proposed ROW (m)	Remarks
	From	To			
1	121+175	133+735	12,560	30	-
2	133+735	133+870	135	107	Wayside amenities
3	133+870	138+295	4,425	30	-

Most of the cases, Land acquired is 30m (minimum). However, additional land has been considered for slope protection works and for junction improvement etc.

2. Existing Right of Way

Existing ROW is as under

S. No.	Chainage (Km)		Length (m)	Existing ROW (m)	Remarks
	From	To			
1	139+324	161+630	22,306	10 - 14	-


Project Director
NHAI PIU HAMIRPUR

File No. : FP/HP/ROAD/151932/2022

Date of Proposal: 2 Feb 2022

MITIGATION MEASURES TO MINIMISE IMPACTS ON WATER RESOURCES

- To address the impact of alteration in surface water hydrology, existing drainage system to be maintained and further enhanced. Filling of existing drainage courses will be strictly avoided.
- Detailed drainage survey and hydrological investigations have been carried out and accordingly capacity of existing drainage works & cross drainage (CD) structures have been duly augmented, wherever necessary, to accommodate high discharges. The bridges of the project road shall, therefore, be designed with the 100 years return period peak flood. As the existing CD structures and bridges will be suitably augmented & additional CD structures will be constructed, it will not obstruct the water flow in the channels. Therefore, no impact on drainage is envisaged.
- Adequate roadside drains will be provided along the road to facilitate its better maintenance and increase in the life of the carriageway. This will also help in avoiding soil erosion and land degradation due to water stagnation on the either side of the road.
- Considering the adequacy and hydrological requirements, 3 new major bridges, 5 new minor bridges, 114 culverts have been considered (1 Widening +80 New box + 33 new pipe)
- Additionally 33 new pipe culverts on major and minor junctions have been proposed
- Silt fencing shall be provided along the bank of river/khads to avoid soil erosion from the banks and siltation of river. The fencing shall be installed before start of construction along bank in the down slope side so that any sediment that is washed off the construction site will be trapped by the silt fence
- Construction work near natural drainage channels / low lying areas have to be carried out in such a way that flow of water is not blocked.
- Suitable drainage at construction site & camp will be provided to eliminate the chances of formation of stagnant water pools that leads to soil erosion & breeding of mosquitoes
- Affected drinking water sources (water pipeline, water tank etc.) shall be relocated in such a manner that it should not hamper the access to drinking water.
- Community water resources shall not be used for construction
- Minimum use of water from existing sources for construction purpose will be ensured to minimize likely impacts on other users
- The contractor will arrange water required for construction in such a way that the water availability and supply to nearby communities remain unaffected
- If new tube-wells are to be bored, due to the non-availability of water required for construction, prior sanctions and approvals by the Ground Water Department has to be obtained by the Contractor


Project Director
NHAI PHU HAMIRPUR

Full Title of the proposal:- Construction of New 2 Lane with Paved Shoulder of Hamirpur Bypass of NH-88 (New NH-103& NH-03) (Design Chainage-Km.121+175 to Km.138+295, Design Length-17.120 Km) in the State of Himachal Pradesh

File No. : FP/HP/ROAD/151932/2022

Date of Proposal: 2 Feb 2022

- Wastage of water during the construction will be minimized
- During construction phase, leakage could lead to an increase in water pollution level of the region. Anticipated potential impacts are due to spillage of construction materials, such as, cement, bitumen etc. falling in to the drainage
- All the construction and preparatory activities including construction of culverts and bridges will be carried out during dry seasons only
- The fuel storage and vehicle cleaning area shall be stationed at least 500m away from the nearest water body
- Provision for oil interceptors shall be made at all the construction camps / workshop areas to separate the oil and grease waste generated from servicing of equipment and vehicles used in the construction
- The unlined roadside drains in rural stretches carrying storm water will be connected to the nearest natural drainage channel, local nallah with silt traps.
- It should be ensured that no construction camps or stockyards are set up near rivers, nallah, irrigation canals and water bodies to prevent oil spills.



Project Director
NHAI PHU HAMIRPUR