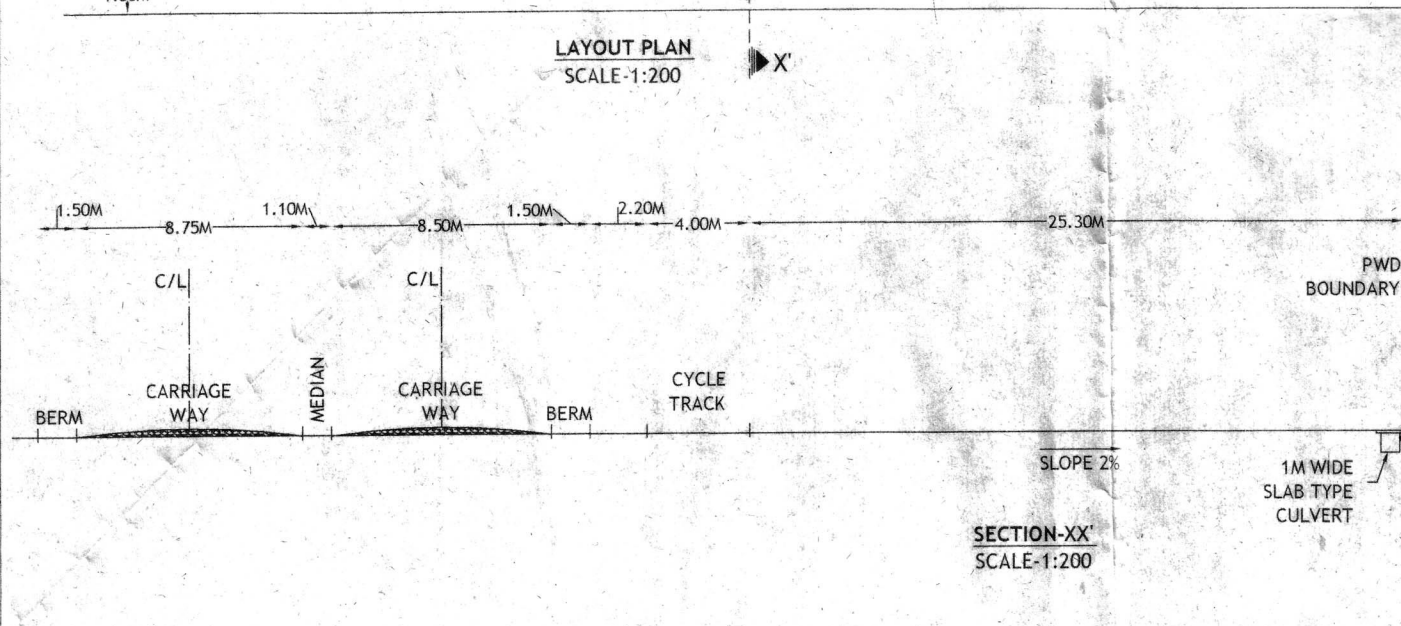
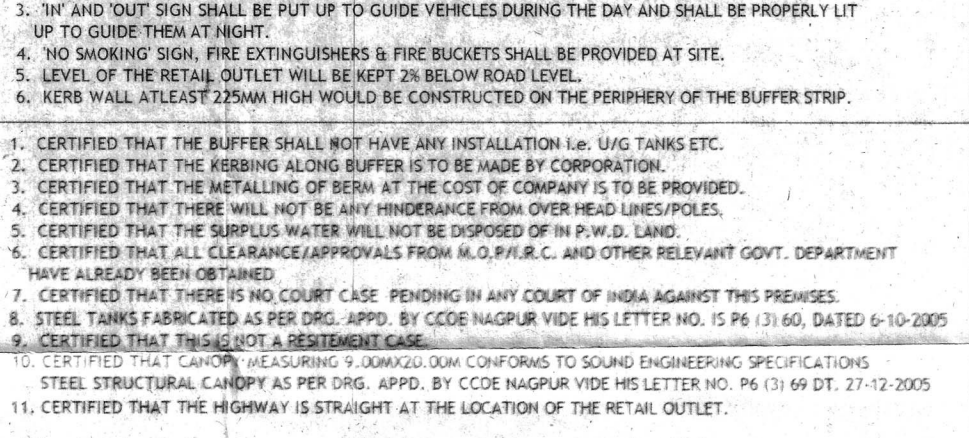
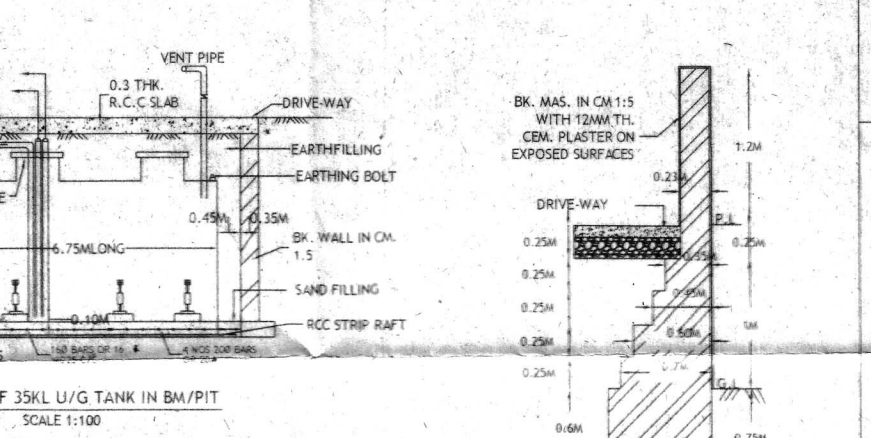
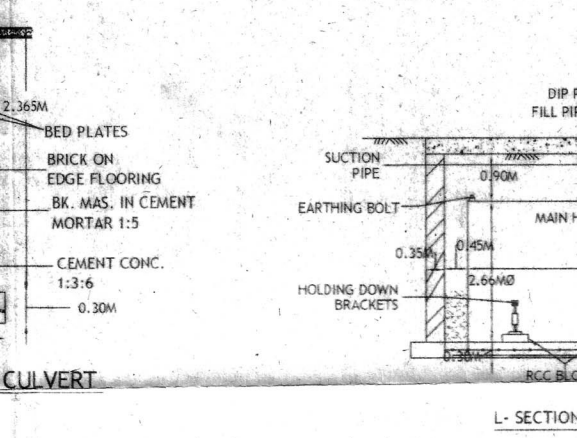


[illegible]

AREA OF APPROACHES (TO BE LEASED)		LIC. NO.	
1. AREA OF ZA	= 2X9.00X33.00 = 594.00SQ.M.		HINDUSTAN PETROLEUM CORP. LTD. JALANDHAR REGIONAL OFFICE
2. AREA OF ZB	= 21/2X5.00X5.00 = 21/3X7.07X0.49 = 20.38SQ.M.		
TOTAL	= 614.38SQ.M.		
		LAYOUT AND SITE PLAN OF PROPOSED RETAIL OUTLET AT SULTANWIND URBAN (AMRITSAR CITY), ON TARAWALA PUL TO SULTANWIND ROAD, TEHSIL & DISTT. AMRITSAR(PB). PIN CODE 143001.	
DWG.NO.	TCS/HPC/ASR-2057	DATE	DRG. NO.
DATE		CHECKED BY: _____ NCS, CROSSED OUT ARE SUPERSEDED SHEETS	
DRAWN BY :		THE CYBER SPACE Plot no. 2, 3rd floor, Sarai Saithu Ram, G. T. Road, Pathankh Chawk, Amritsar, GURU 501027. - PH:0183-2714141 E-mail: thecyberspace@gmail.com	

Divisional Engineer
Construction Division No. 2
P.W.D. B&R, Amritsar.