


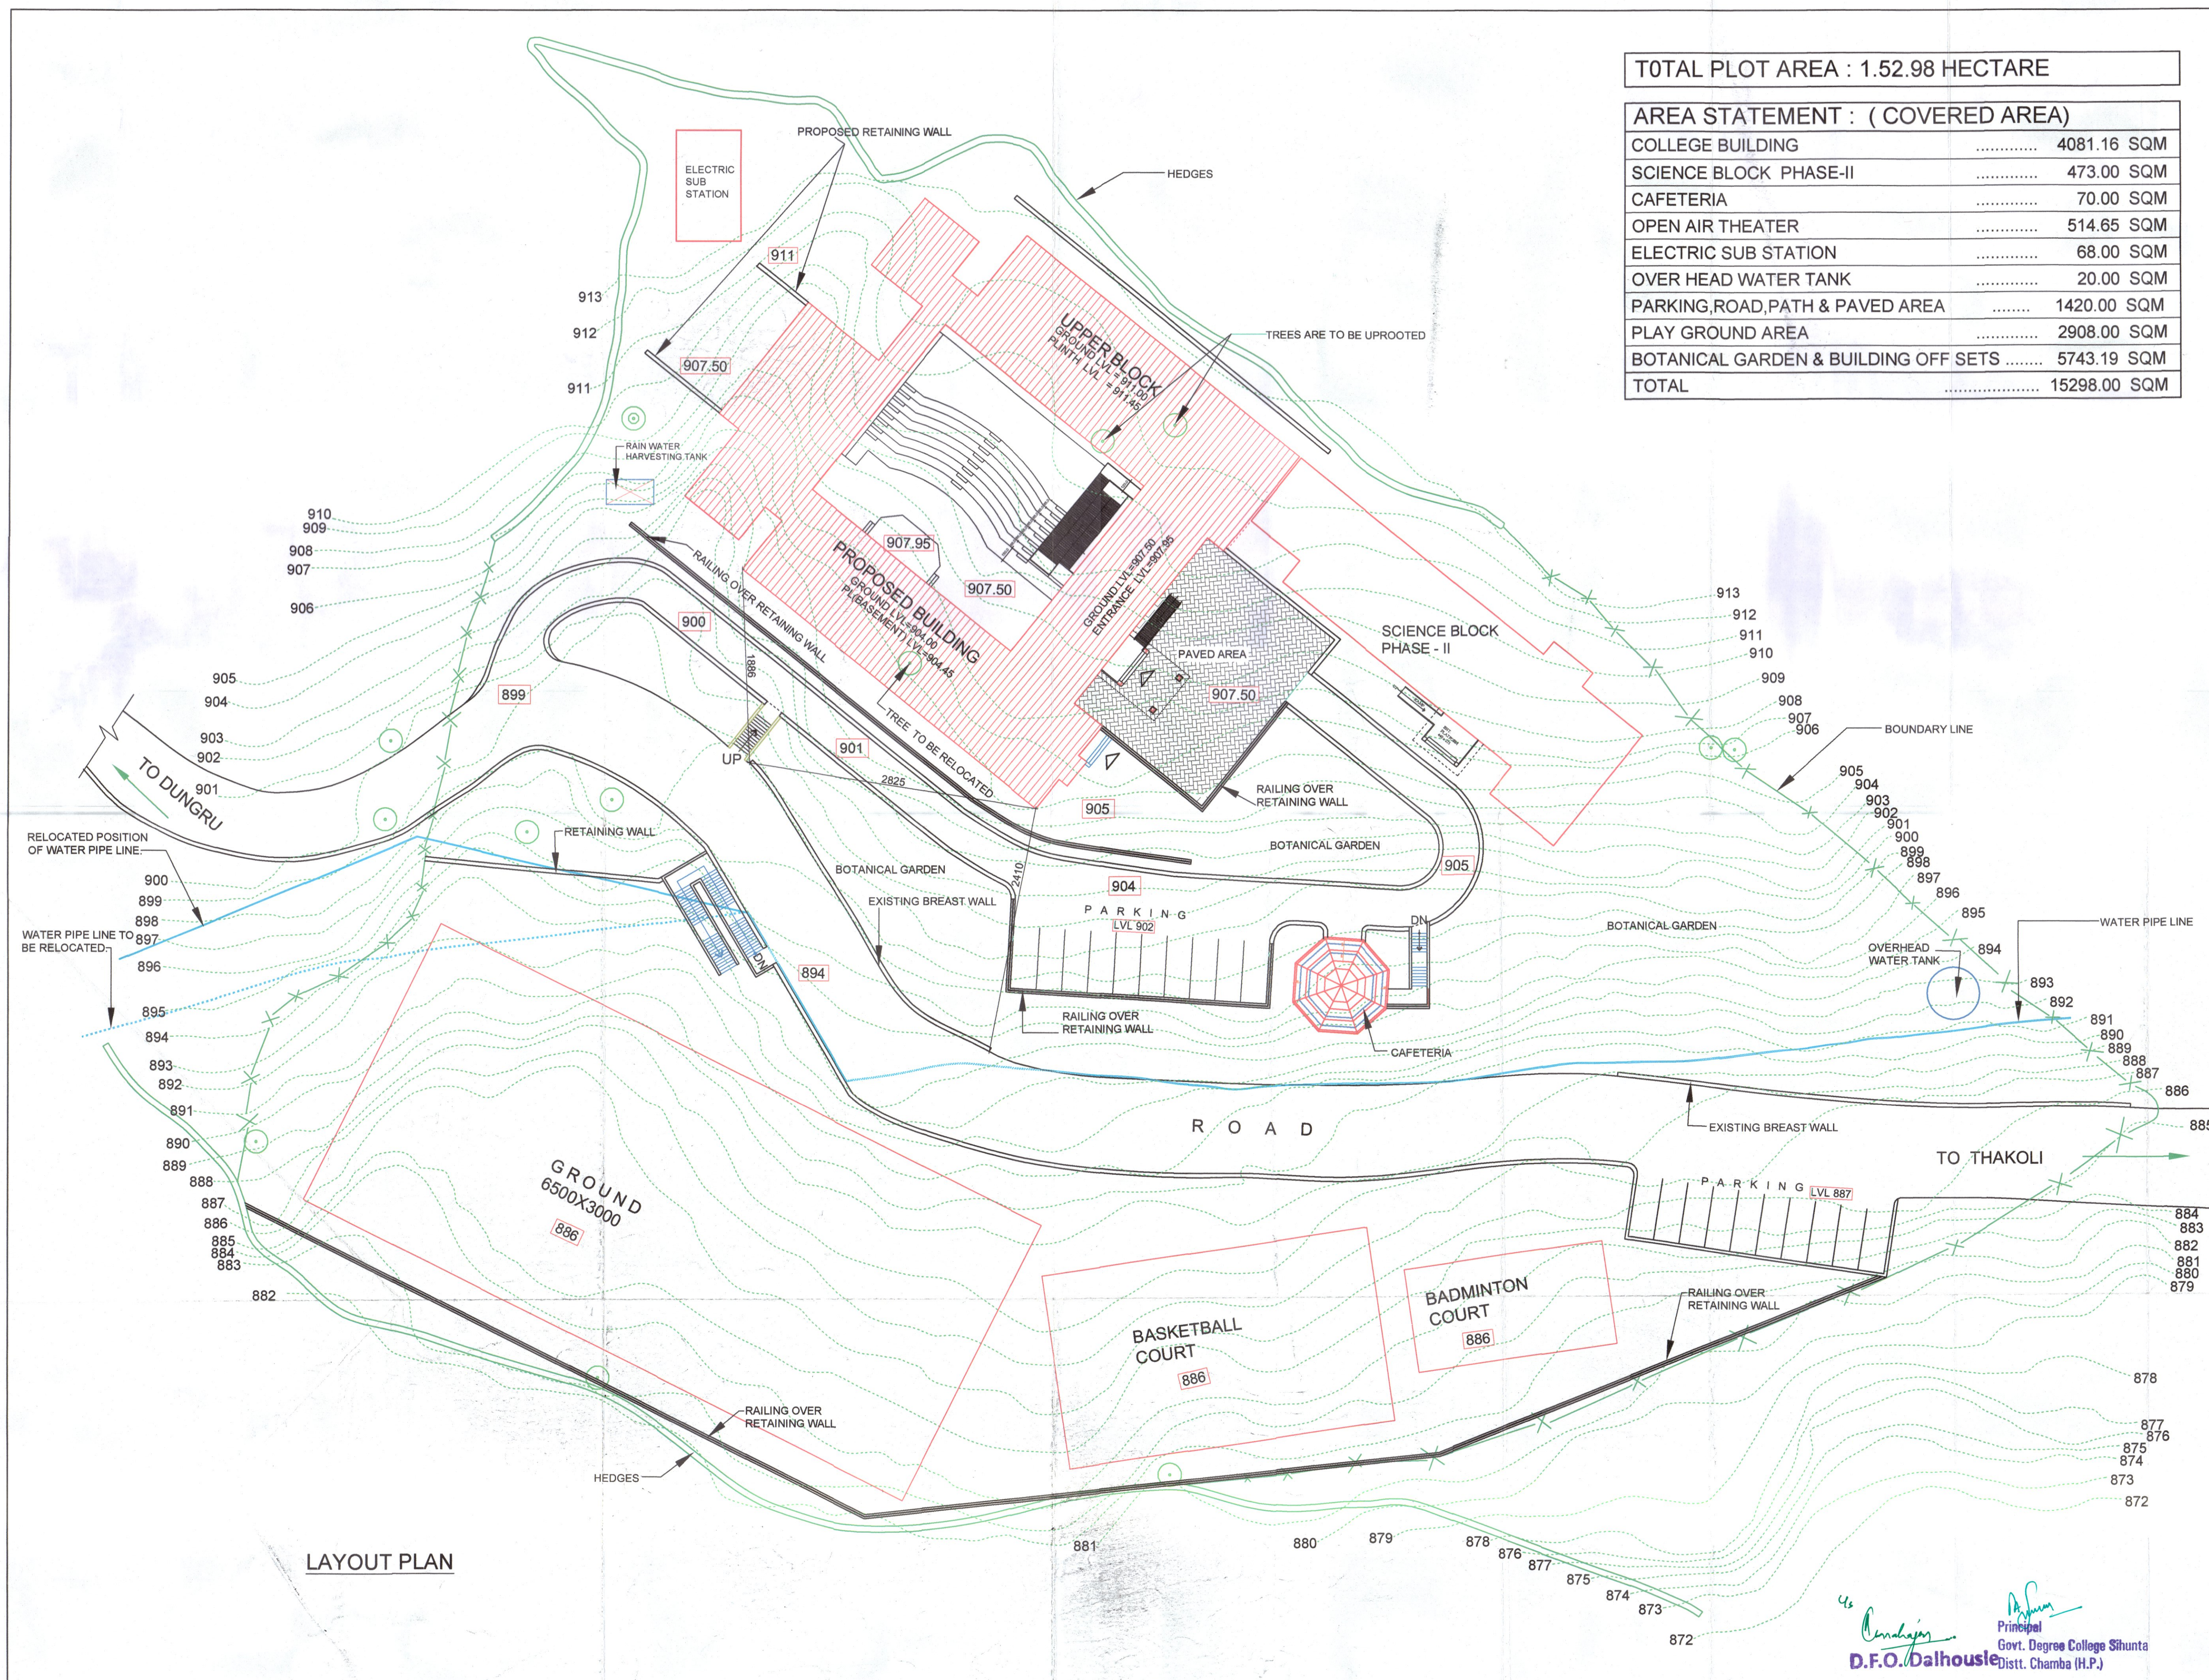

TOTAL PLOT AREA : 1.52.98 HECTARE

AREA STATEMENT : (COVERED AREA)		
COLLEGE BUILDING		4081.16 SQM
SCIENCE BLOCK PHASE-II		473.00 SQM
CAFETERIA		70.00 SQM
OPEN AIR THEATER		514.65 SQM
ELECTRIC SUB STATION		68.00 SQM
OVER HEAD WATER TANK		20.00 SQM
PARKING,ROAD,PATH & PAVED AREA		1420.00 SQM
PLAY GROUND AREA		2908.00 SQM
BOTANICAL GARDEN & BUILDING OFF SETS		5743.19 SQM
TOTAL		15298.00 SQM

REFERENCES		
JOB.NO	DRG.NO	REFER FOR
347	8 TO 13	WORKING DRAWINGS.
347	14 & 15	SPECIFICATIONS.
347	2 TO 7	SKETCH DRAWINGS.
347	201	RAIN- WATER HARVESTING SYSTEM.

LEGEND	
BOUNDARY LINE	—————
BOUNDARY WALL	—————
EXISTING BUILDING	—————
PROPOSED BUILDING	—————
PROPOSED TREES	⊗ ⊗
EXISTING TREES	⊙ ⊙
APPROACH	—————
CONTOURS	—————
EXISTING ROAD	—————

NOTE :
THIS DRAWING HAS BEEN PREPARED ON THE BASIS OF SITE PLAN RECEIVED FROM THE EE DALHOUSIE H.P. P.W.D DIVISION DALHOUSIE. VIDE HIS OFFICE LETTER NO.14468-71, DATED: 02.01.2017.

GENERAL NOTES:
1. IF THE CONSTRUCTION SITE FALLS UNDER THE JURISDICTION OF TOWN & COUNTRY PLANNING, SADA, DEVELOPMENT AUTHORITY, LOCAL BODIES SUCH AS MUNICIPAL CORPORATIONS / MUNICIPAL COMMITTEES ETC. THE DRAWINGS MAY BE GOT APPROVED FROM THE CONCERNED REGULATING AUTHORITY / AUTHORITIES AND CONVEYED TO THIS OFFICE.
2. PROVISION FOR RAIN WATER HARVESTING SYSTEM SHALL BE KEPT IN ESTIMATE.

FEASIBILITY NOTE :		
NO	DATED	RECEIVED FROM
490-91	17-04-2017	EXECUTIVE ENGINEER,DALHOUSIE DIVISION HP PWD DALHOUSIE.

APPROVAL NOTE :		
NO	DATED	RECEIVED FROM
EDN-H(9) 2-45/2016	17-04-2017	DIRECTOR OF HIGHER EDUCATION HIMACHAL PRADESH.

REVISION NOTE :		
NO	DATED	RECEIVED FROM
2	27-04-2023	EXECUTIVE ENGINEER,CHOWARI DIV. VIDE HIS OFFICE LETTER NO.301-02, DATED 25.04.2023.

OFFICE OF THE SENIOR ARCHITECT (KZ).
HP PWD. DHARAMSHALA .

SENIOR ARCHITECT
AR.ASHWANT KALIA
ASSISTANT ARCHITECT (CA/06/38020)

SCALE :- 1:300 DATE : 27.04.2023

Mahinder Thakur ARCH.ASSTT.	JOB NO.	DRG. NO.
	347	1/2

GOVT. DEGREE COLLEGE AT SIHUNTA.
DISTT. CHAMBA.

LAYOUT PLAN

Principal
Govt. Degree College Sihunta
Distt. Chamba (H.P.)
D.F.O. Dalhousie