

SITE PLAN OF M/S RAM DULARI PEG GODOWN, SITUATED AT PUNDRI-DHAND ROAD (MDR-113), 1.0 KM. FROM BUS STAND, LEFT SIDE, VILL. FATEHPUR, TEH. PUNDRI, DISTT. KATHAL.

OWNER :- SMT. RAM DULARI W/O SH. RAM LAL

TOTAL LAND 49 KANAL-17 MARLA

DETAIL OF LAND :- VILL. FATEHPUR
KHEWAT NO. 515/468, KHATONI NO. 690, KILLA NO.
118/11/2, 12/2, 13/2, 14/2, 17, 18, 19/1, 20/1, 23/1, 26

TOTAL ROAD AREA:-


GATE (IN)		
AREA 'A'	= 6.00×10.67	= 64.02 SQMT.
AREA 'B'	= $5 \times 5 - \left(\frac{1}{2} \times \frac{22}{7} \times 5 \times 5\right)$	= 5.37 SQMT.
AREA 'C'	= $5 \times 5 - \left(\frac{1}{2} \times \frac{22}{7} \times 5 \times 5\right)$	= 5.37 SQMT.
GATE (OUT)		
AREA 'A'	= 6.00×10.67	= 64.02 SQMT.
AREA 'B'	= $5 \times 5 - \left(\frac{1}{2} \times \frac{22}{7} \times 5 \times 5\right)$	= 5.37 SQMT.
AREA 'C'	= $5 \times 5 - \left(\frac{1}{2} \times \frac{22}{7} \times 5 \times 5\right)$	= 5.37 SQMT.
TOTAL AREA OF GATE		= 149.52 SQMT.
		OR = 0.0149 HECT.

M/S RAM DULARI PEG GODOWN

LATITUDE 29°47'16.15"N LONGITUDE 76°33'57.00"E



NORTH

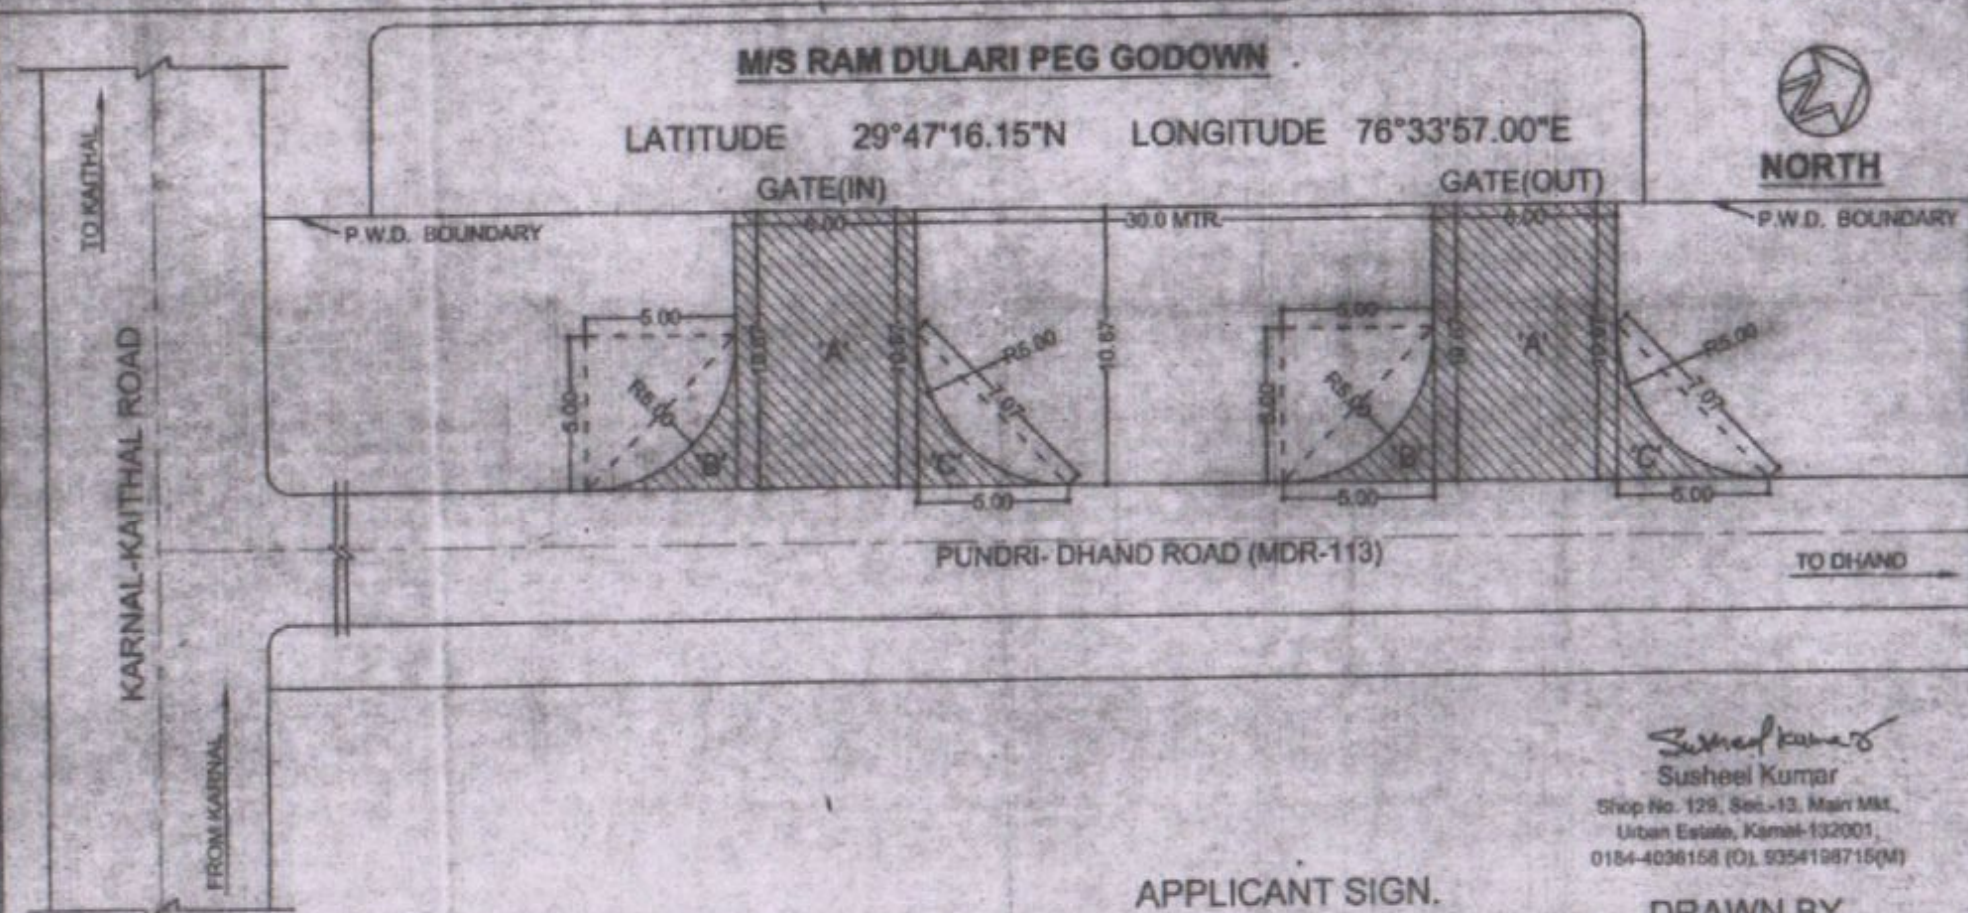

APPLICANT SIGN.

DRAWN BY

Susheel Kumar
Susheel Kumar
Shop No. 129, Sec.-13, Main Mkt.
Urban Estate, Karnal-132001
0184-4036158 (O), 9354198715(M)