


Proposed OFC Layout Plan for Laying of Underground OFC Cable from Machedi-Thali-Bhallori Proposal No:- FP/JK/OFC/151348/2022

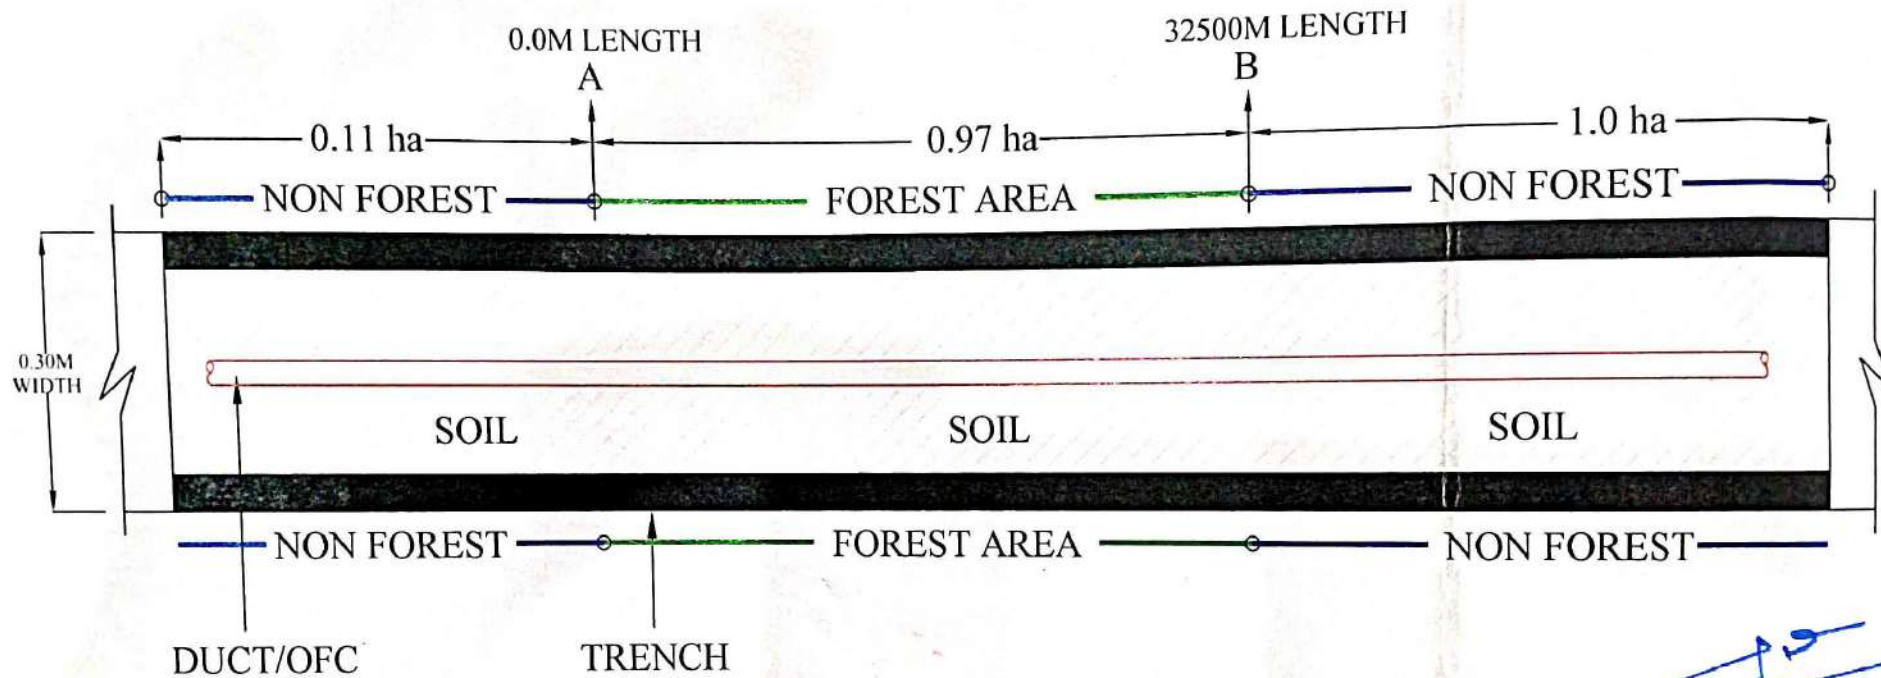

Divisional Forest Officer
Billawar Forest Division
Billawar

DETAIL OF FOREST & NON FOREST AREA					SITE PLAN FOR DIVERSION OF FOREST LAND FOR CONSTRUCTION OF OPTICAL FIBRE CABLE ON MACHEDI-THALI-BHALLORI			
DETAIL OF FOREST AREA	=	LENGTH METER	X	WIDTH METER	SCALE	AS SHOWN		
	=	32500M X 0.30M	=	9750 Sq.M	DATE			
	=	TOTAL AREA	=	9750 Sq.M / 0.97 ha.	DRAWN BY	AMIT R		
DETAIL OF NON FOREST AREA	=	LENGTH METER	X	WIDTH METER				VINDHYA TELELINKS LIMITED
	=	37000M X 0.30M	=	11100 Sq.M				
	=	TOTAL AREA	=	11100 Sq.M / 1.11 ha.				
								APPLICANT