


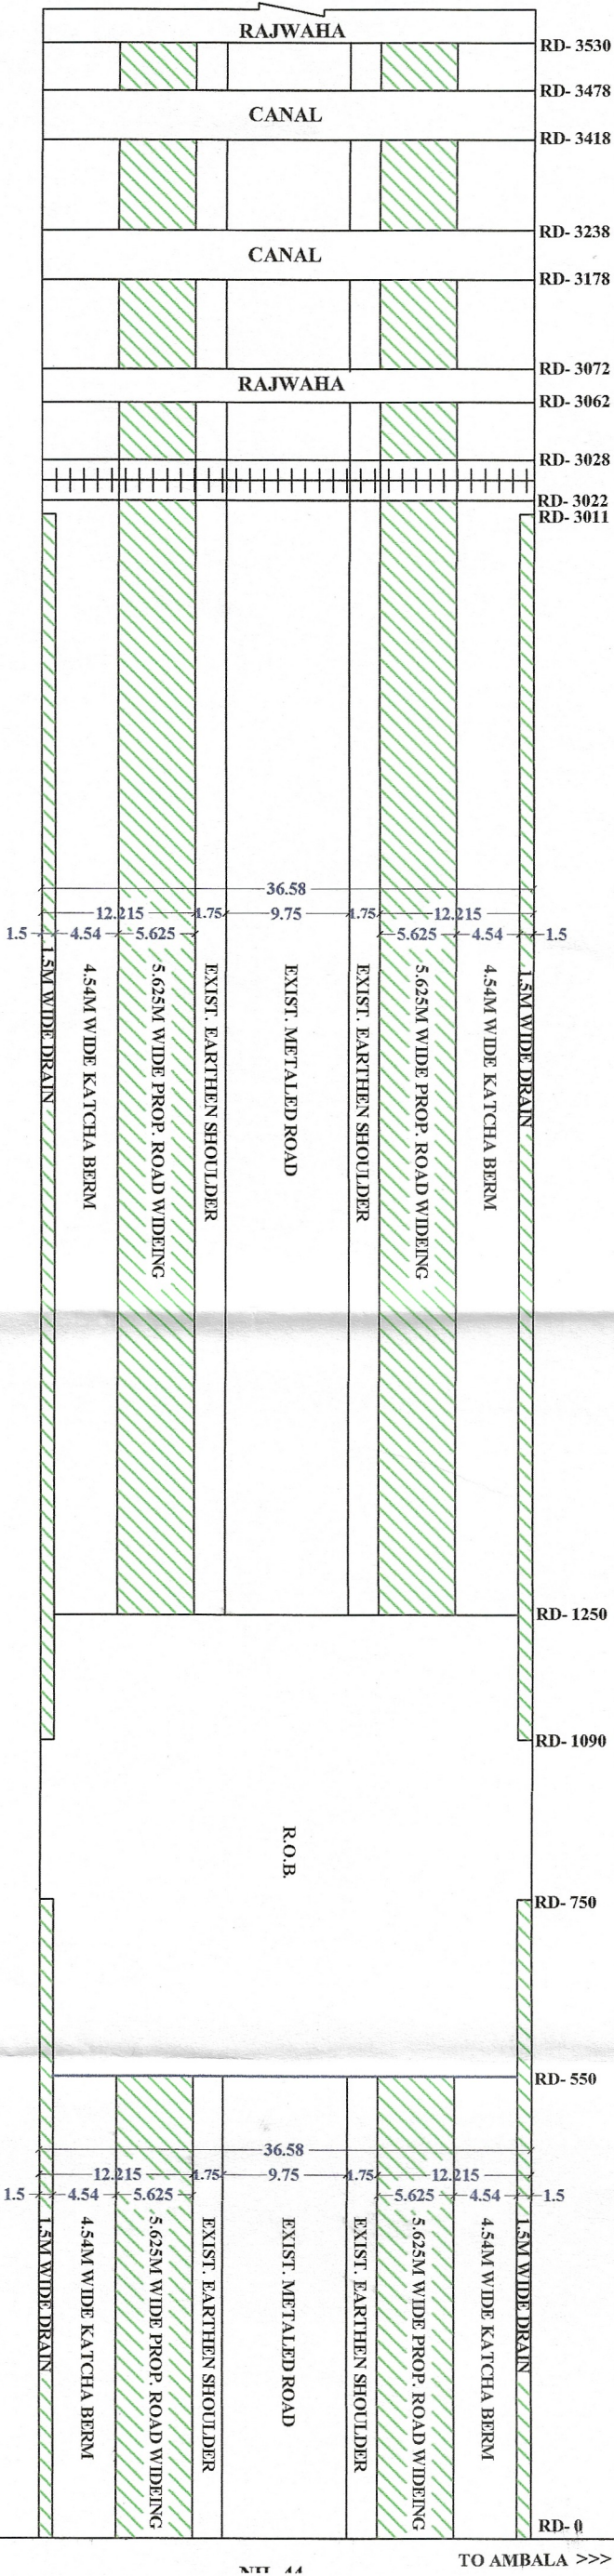

LAYOUT PLAN

FOREST AREA DETAIL

AREA DETAIL OF ROAD = LENGTH x WIDTH
RD 0 to 550 = 2x550x5.625 = 6187.50
RD 1250 to 3022 = 2x1772x5.625 = 19935.00
RD 3028 to 3062 = 2x34x5.625 = 382.50
RD 3072 to 3178 = 2x106x5.625 = 1192.50
RD 3238 to 3418 = 2x180x5.625 = 2025.00
RD 3478 to 3530 = 2x52x5.625 = 585.00

= 6187.50+19935.00+382.50+1192.50+2025.00+585.00 = 30307.50SQM

AREA DETAIL OF DRAIN = LENGTH x WIDTH
RD 0 to 750 = 2x750x1.5 = 2250.00
RD 1090 to 3011 = 2x1921x1.5 = 5763.00
= 2250.00+5763.00 = 8013.00SQM

TOTAL AREA = ROAD AREA + DRAIN AREA

= 30307.50+ 8013.00

= 38320.50SQM

= 3.832Ha.

NON FOREST AREA = 0

SITE PLAN FOR DIVERSION OF FOREST LAND FOR CONSTRUCTION OF 4 LANNING OF G.T.
ROAD NH-44 TO NH-709 DAHAR (GOHANA ROAD) RD 0 TO RD 3530 IN DISTRICT PANIPAT (HR).



SCALE :- AS SHOWN

DATE :- 11-06-2019

DRAWN BY :- PARVEEN GUPTA

DRG. NO. FOREST/1353



M/S REAL BUILDER & DESIGNER
NEAR PVR CINEMA,
OPP. NATHU SWEETS
G.T. ROAD PANIPAT (HR)
MOB. NO. 9896098555, 9215698555
MAIL ID : parveen5113@yahoo.com

APPLICANT

Handwritten signature in blue ink.