


**SITE PLAN OF FOREST LAND FOR APPROACH ACCESS ROAD TO GODOWN FOR SMT. VANDNA SOOD W/O SH. ANUJ SOOD SITUATED AT VILLAGE SUKHIABAD NEAR DHAOBIGHAT TO SHANI MANDIR ROAD, TEHSIL & DISTT. HOSHIARPUR (PUNJAB).**

H.B.NO.=359, KHEWET NO= $\frac{68}{67}, \frac{185}{179}$  KHANTANI NO.=75, 199, 200,  
 KHASRA NO. = $\frac{495}{348}(6-1), \frac{495}{348}(3-0)$

TOTAL AREA OF  
 NON FOREST LAND  
 =1470.63 SQ.MT.  
 =0.147 Ha.

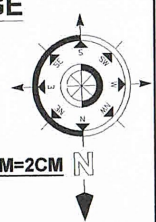


SCALE =1M=2CM

**AREA OF 2A**  
 = $2\frac{1}{2} \times 2.0M \times 2.0M - \frac{2}{3} \times 2.82M \times 0.12M$   
 = $2[2.0 \text{ SQ.MT} - 0.22 \text{ SQ.MT}]$   
 = $2[1.78 \text{ SQ.MT}]$   
 =3.56 SQ.MT

**AREA OF 2B**  
 = $2(6.0M \times 11.58M)$   
 =138.96 SQ.MT

**TOTAL PROTECTED AREA**  
 AREA OF 2A = 3.56 SQ.MT  
 AREA OF 2B = 138.96 SQ.MT  
 TOTAL AREA = 142.52 SQ.MT  
 =143 SQ.MT

**=0.0143 HECT.**

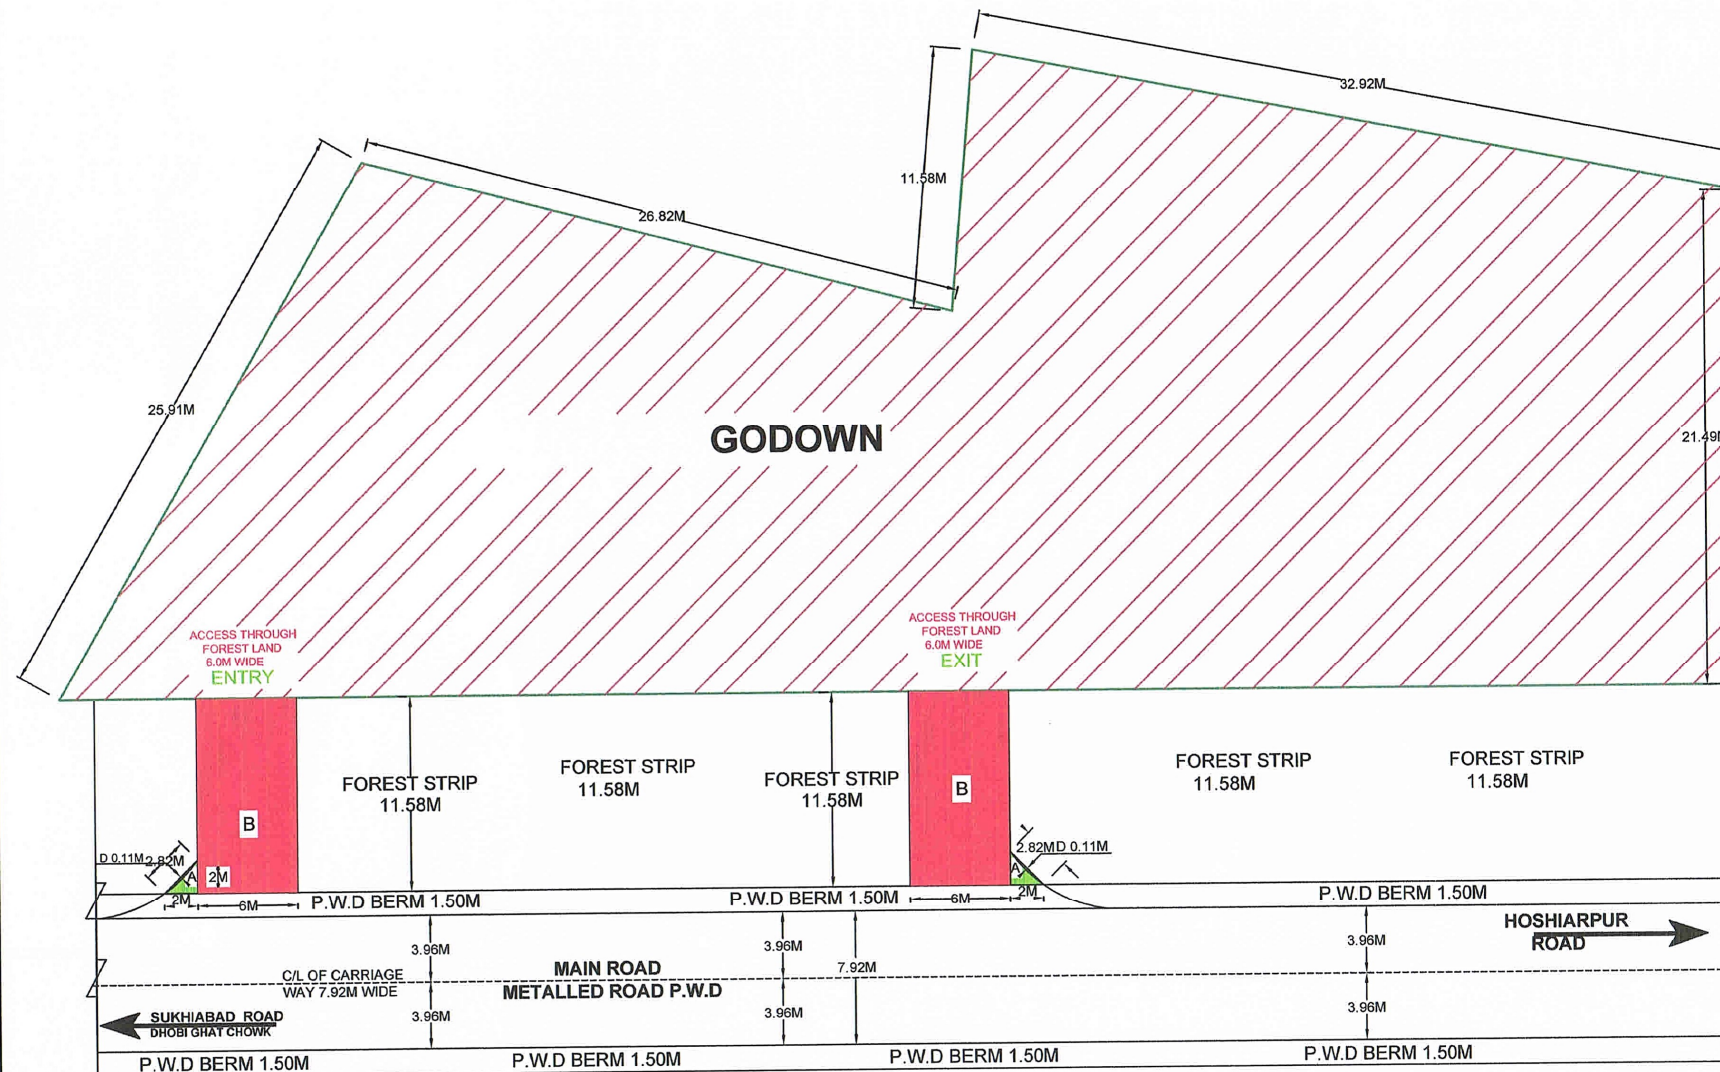

**SIGNATURE OF APPLICANT**

*Vandana Sood*

**DRAWN BY**

