

**SITE PLAN OF FOREST LAND FOR APPROACH ROAD TO M/S NAVJEET FARMS (MARRIAGE PALACE ) FOR (PARTNER ) SMT. AMARJIT KAUR W/O LATE SH. NARINDERJIT SINGH , SH. ANINDERJIT SINGH S/O LATE SH. NARINDERJIT SINGH AND CHHAVINDERJIT SINGH S/O LATE SH. NARINDERJIT SINGH SITUATED AT VILLAGE BAJWARA ON UNA ROAD, TEHSIL & DISTT. HOSHIARPUR.**

H.B.NO.=355 KHEWET NO.=360/343

KHANTANI NO.=387

KHASRA NO. 10//16/2 1-5(0-6-32.32),

10//17 6-12(0-33-38.66),10//24/1



2-12(0-13-15.23),10//25/1/1 1-2(0-5-56.22)

**TOTAL AREA OF SCHOOL LAND**

**(NON FOREST AREA )**

**= 5844.83 SQ.MT**

**= 0.5844 HECT.**

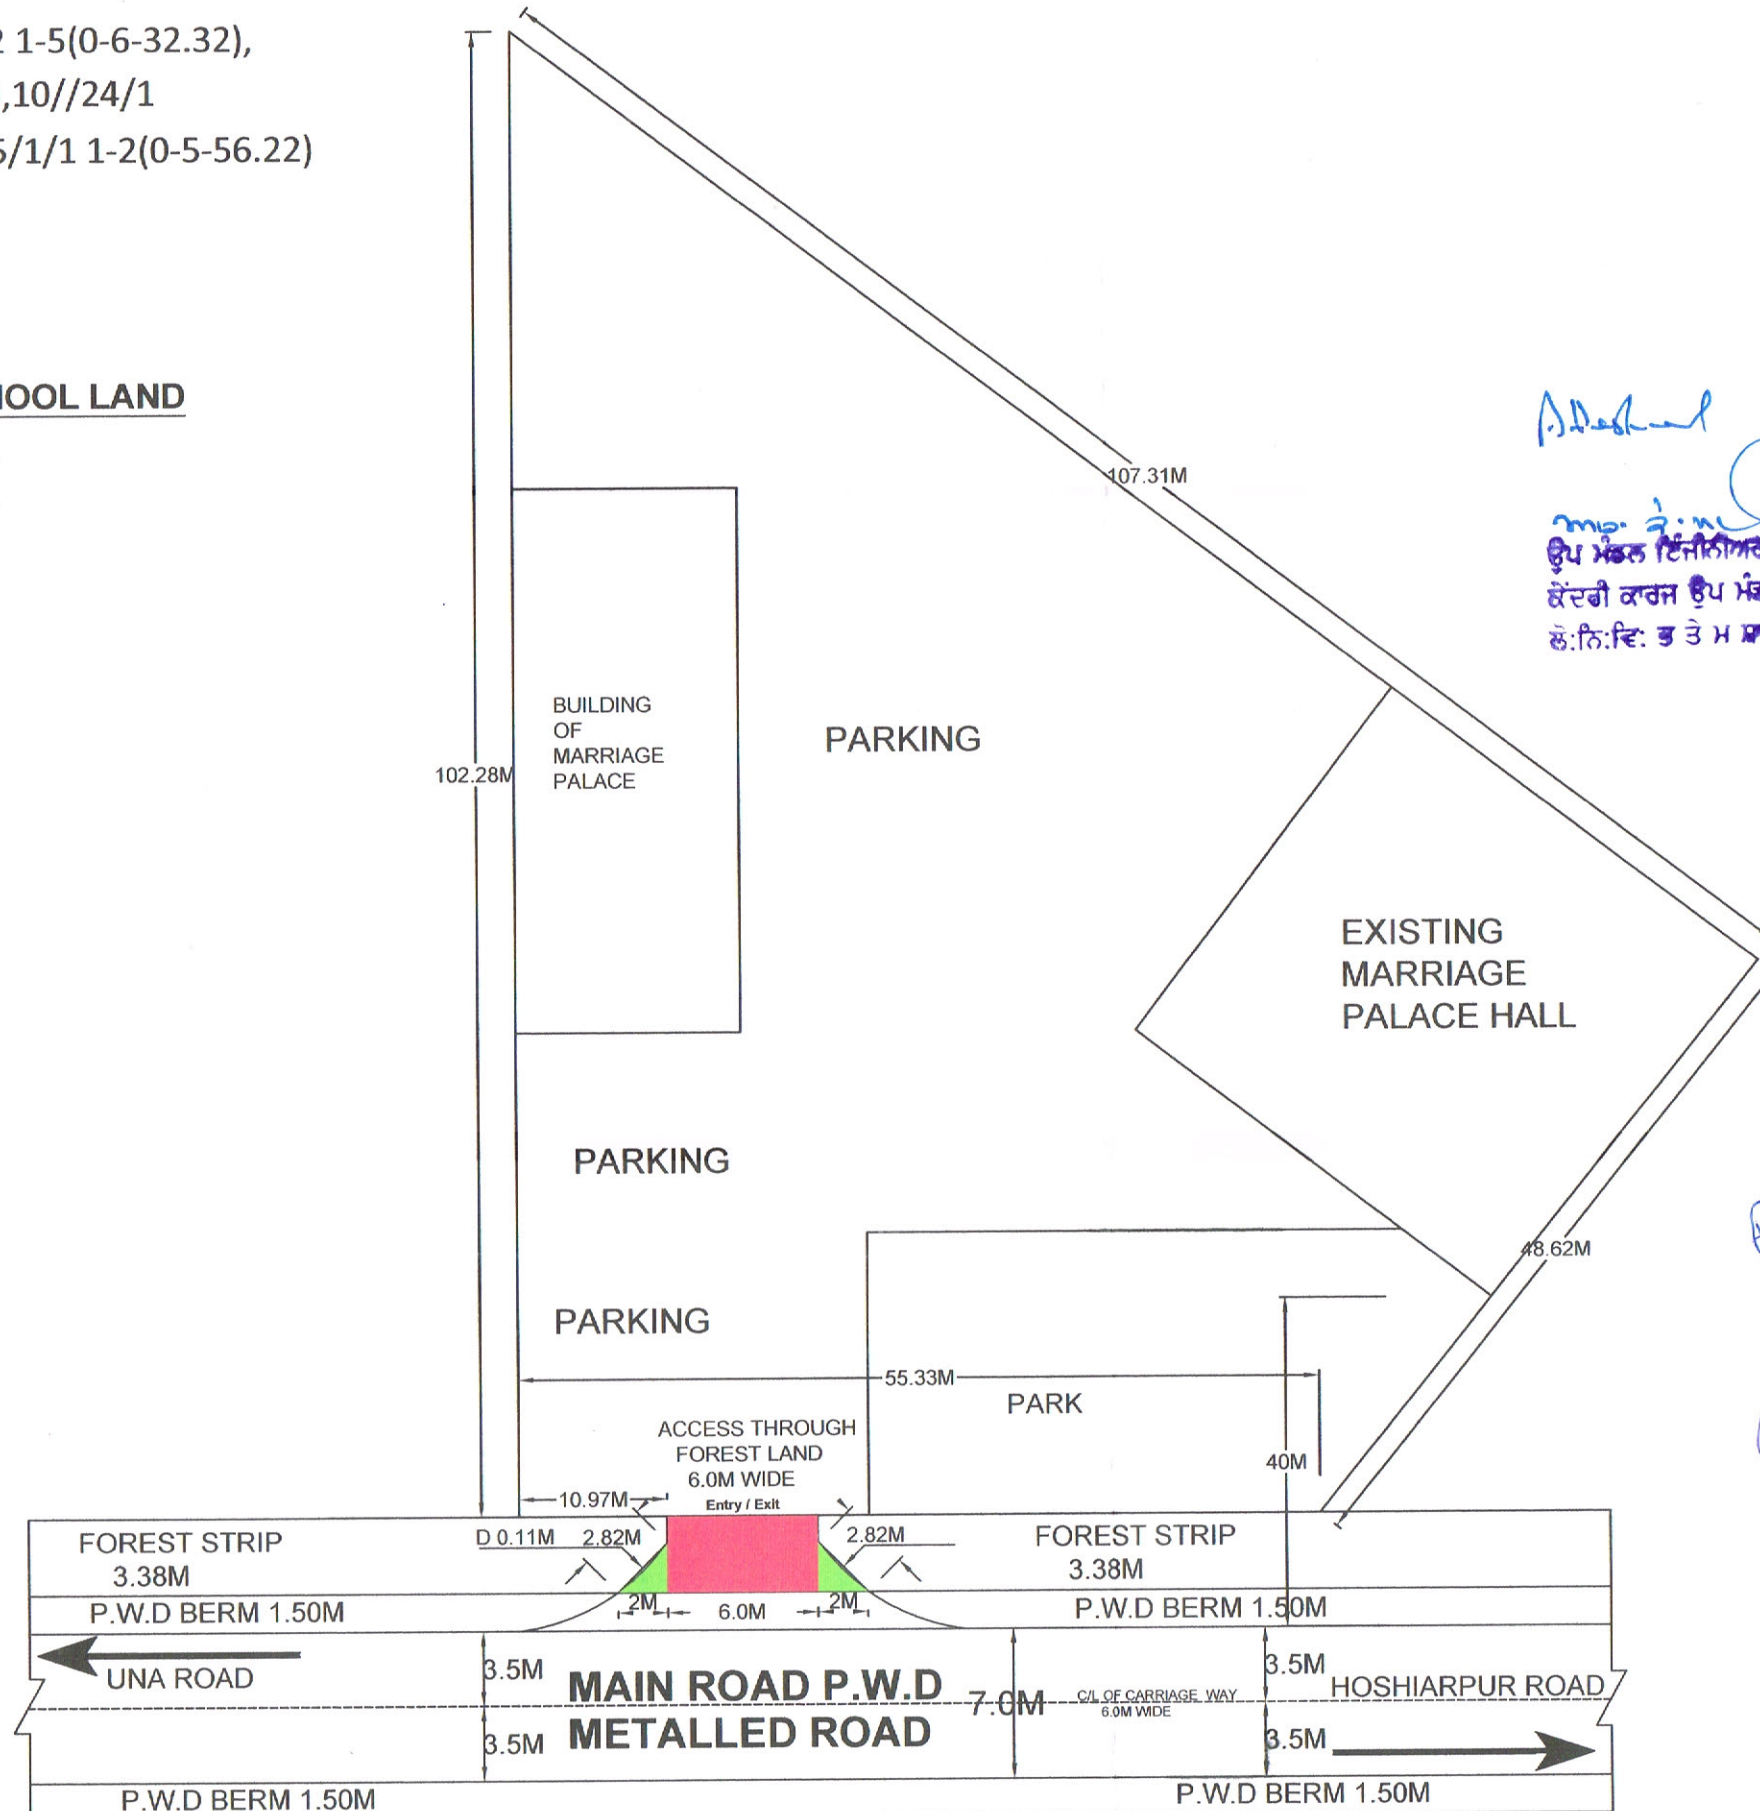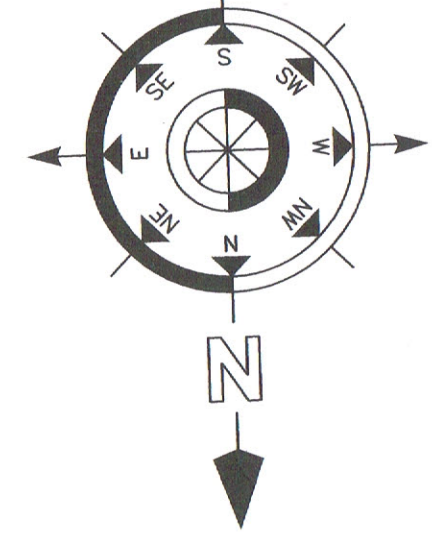

*A. Deshwal*

*ਉਪ ਮੰਡਲ ਇੰਜੀਨੀਅਰ*  
*ਕੇਂਦਰੀ ਕਾਰਜ ਉਪ ਮੰਡਲ ਨੰ. 3*  
*ਓ.ਨਿ.ਵਿ. ਭ ਤੇ ਮ ਸਾਖਾ, ਹੁਸ਼ਿਆਰਪੁਰ*

**AREA OF 2A**

$$= 2\left[\frac{1}{2} \times 2.0 \text{M} \times 2.0 \text{M} - \frac{2}{3} \times 2.82 \text{M} \times 0.11 \text{M}\right]$$

$$= 2[2.0 \text{ SQ.MT} - 0.20 \text{ SQ.MT}]$$

$$= 2[1.80 \text{ SQ.MT}]$$

$$= 3.60 \text{ SQ.MT}$$

**AREA OF B**

$$= (2.54 \text{M} \times 6.0 \text{M})$$

$$= 15.24 \text{ SQ.MT}$$

**TOTAL PROTECTED AREA**

AREA OF 2A	=	3.60 SQ.MT
AREA OF B	=	15.24 SQ.MT
TOTAL AREA	=	18.84 SQ.MT

**=0.0019HECT.**

*Amarjit Kaur*  
*Aminderjit Singh*  
*Chhavinderjit Singh*  
**For NAVJEET FARMS**  
**Partner**

**SIGNATURE OF APPLICANT**



**DRAWN BY-**