


SITE PLAN OF FOREST LAND FOR APPROACH ACCESS ROAD TO PARK WOODS (RESIDENTIAL COLONY) FOR M/S S.R. CONSTRUCTION & DEVELOPERS CO., SITUATED AT VILLAGE- KHWASPUR, ON JALANDHAR BYPASS TO PHAGWARA BYPASS, TEHSIL & DISTT. HOSHIARPUR.

H.B.NO.=246 KHEWAT NO.=1375,1366,1377,1254,1384,1282,1450,563,
KHATAUNI NO.=1699,1690,1701,1555,1708,1602,1777,647
KHASRA NO.98//2,9,98//³/₂,98//⁸/₂,13,90//²²/₁,⁸⁹/₂₅,2,90//21,90//²²/₂,23,98//¹/₃,¹⁰/₁,¹⁰/₂,⁹⁹/₆,15,¹⁶/₁,90//18

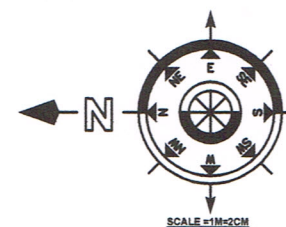


TOTAL AREA OF NON FOREST LAND
= 39460.22 SQMT.
= 3.94 Ha.

AREA OF 2A
= $2[\frac{1}{2} \times 3.0 \text{M} \times 3.0 \text{M} - \frac{2}{3} \times 4.24 \text{M} \times 0.30 \text{M}]$
= $2[4.50 \text{SQ.MT} - 0.84 \text{SQ.MT}]$
= $2[3.66 \text{SQ.MT}]$
= 7.32 SQ.MT

AREA OF 2B
= $2(6.0 \text{M} \times 6.0 \text{M})$
= 72.00 SQ.MT

TOTAL PROTECTED AREA
AREA OF 2A = 7.32 SQ.MT
AREA OF 2B = 72.00 SQ.MT
TOTAL AREA= 79.32 SQ.MT
= 0.0079 HECT.

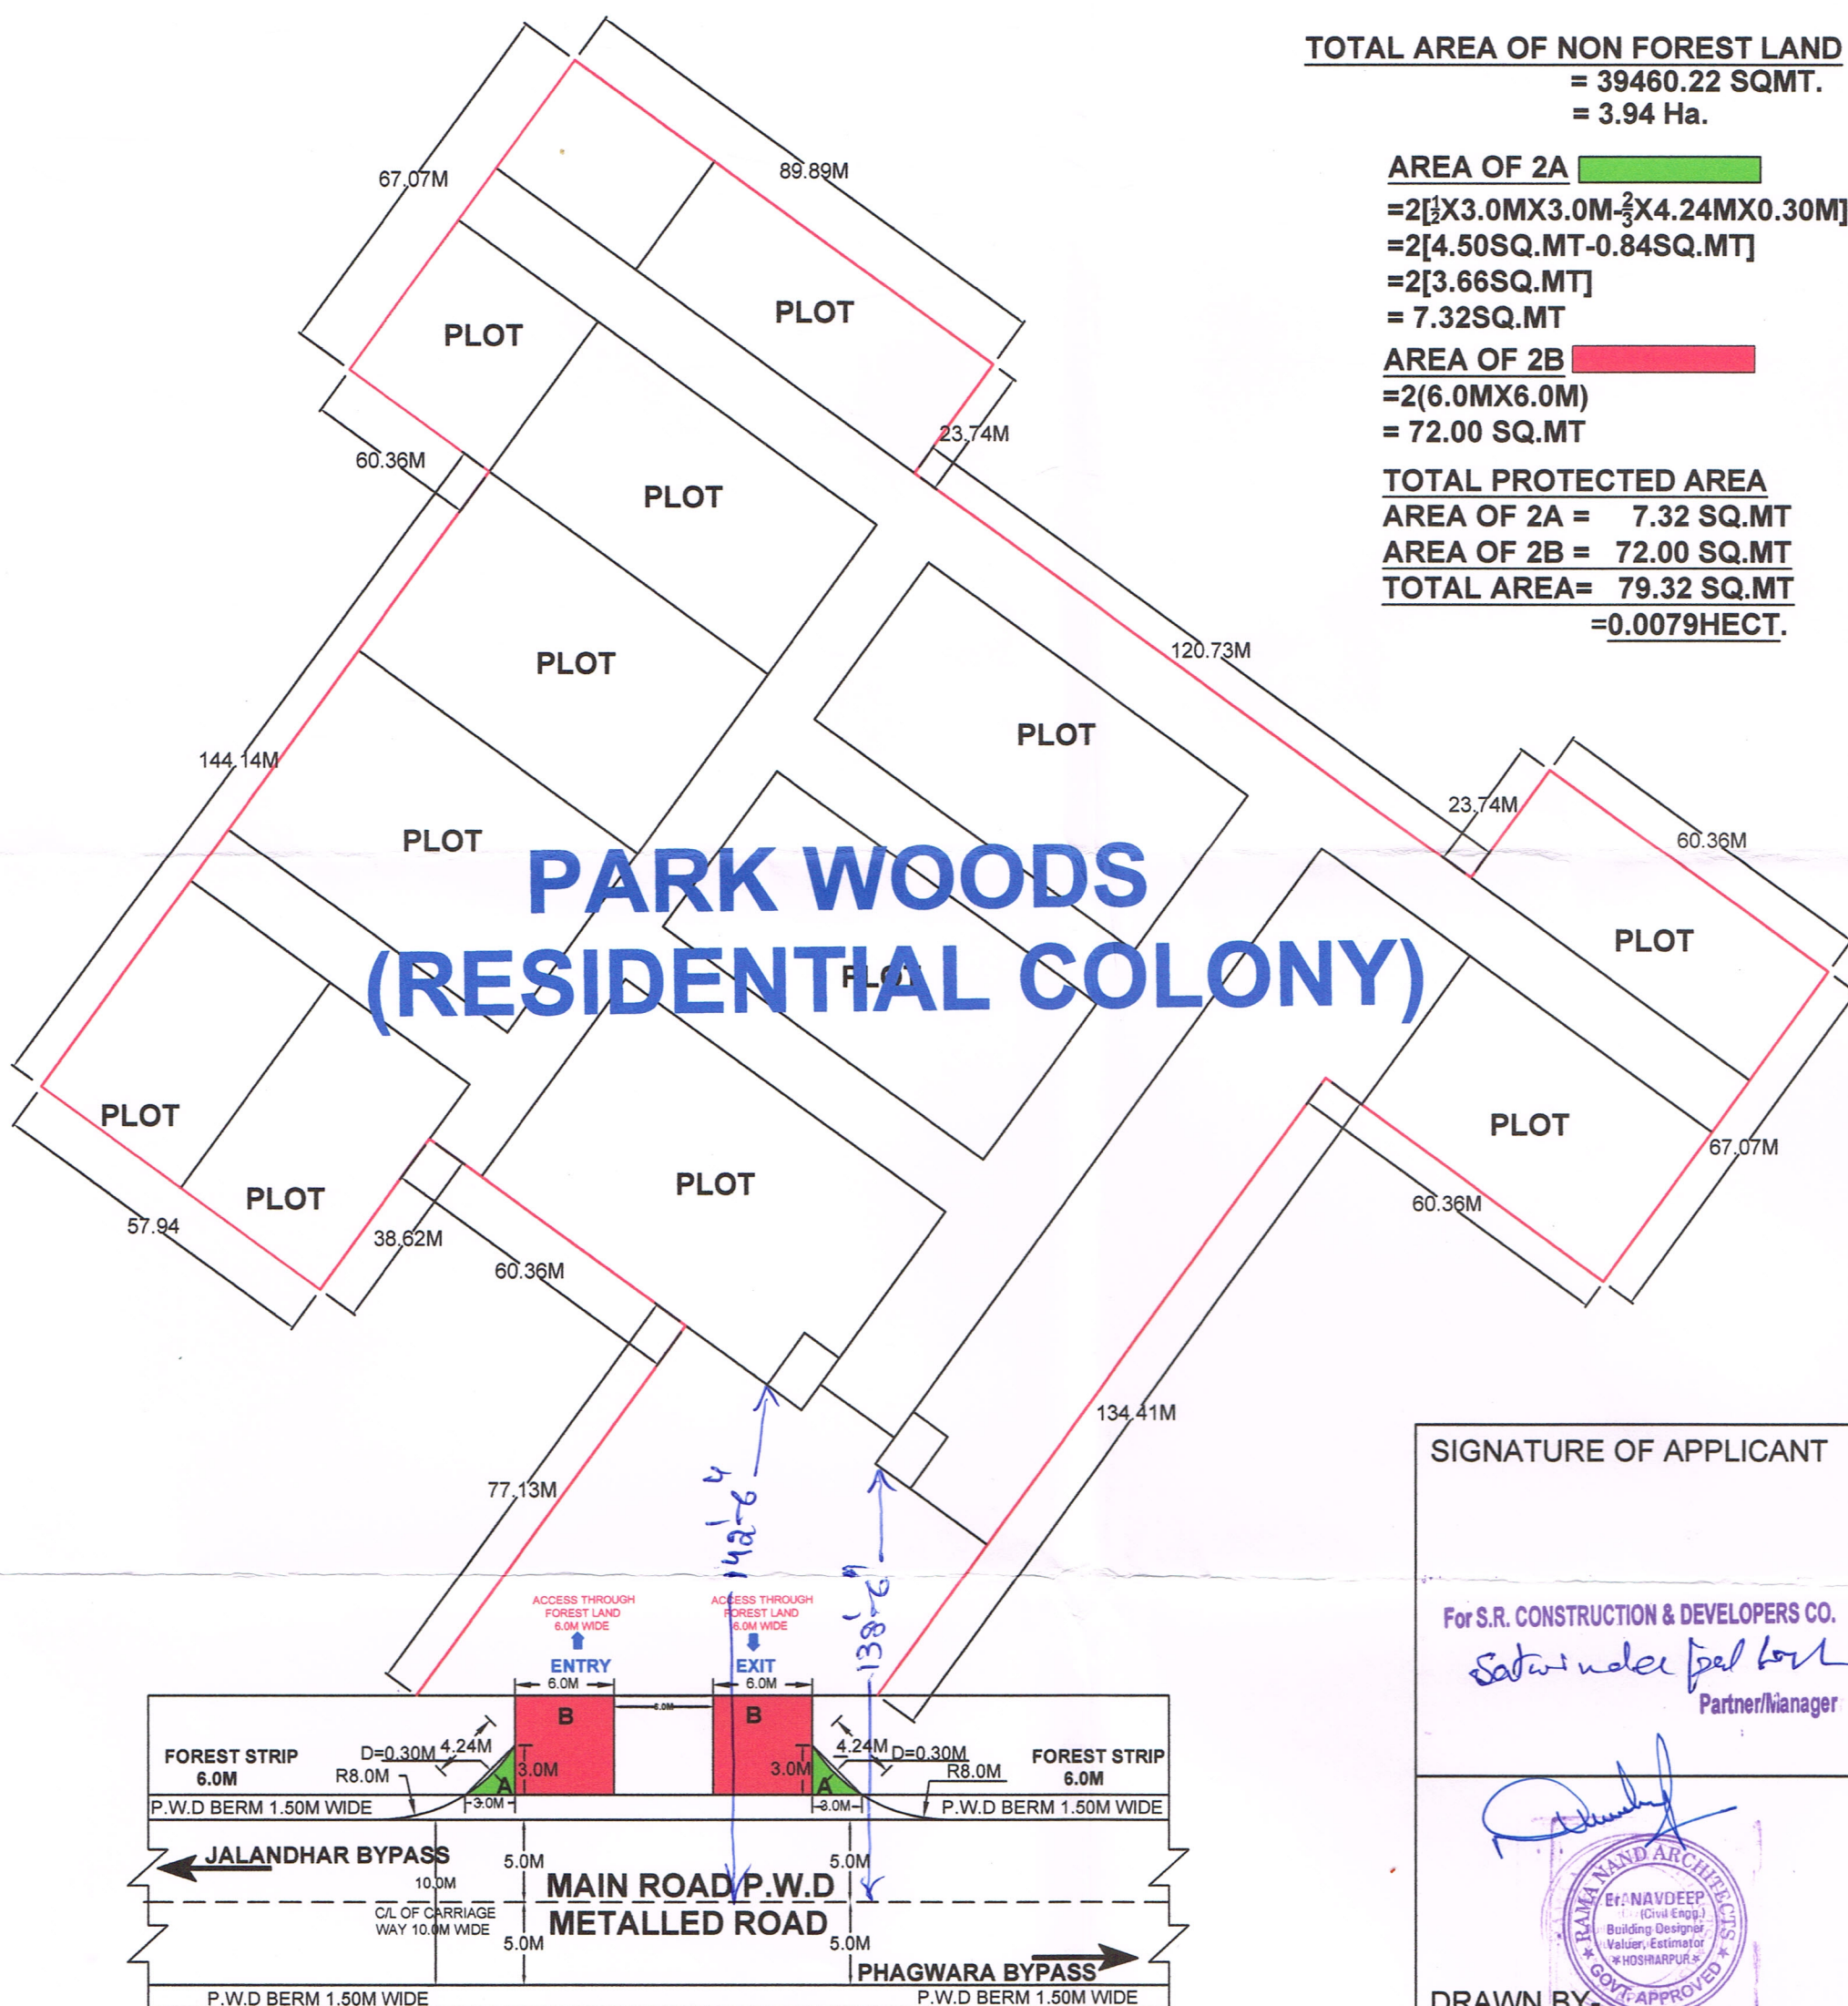

SIGNATURE OF APPLICANT

For S.R. CONSTRUCTION & DEVELOPERS CO.
Satinder Pal Singh
Partner/Manager



DRAWN BY-

Sub Divisional Engineer
Construction Sub Division No. 1,
P.W.D. B&P Hoshiarpur.