


SITE PLAN OF FOREST LAND FOR APPROACH ACCESS ROAD TO SANT ENCLAVE (RESIDENTIAL COLONY) FOR SH. RANJODH SINGH S/O LATE SH. SURINDER SINGH SITUATED AT VILLAGE JIAN, LHS, HOSHIARPUR ROAD TO CHANDIGARH ROAD, TEHSIL & DISTT. HOSHIARPUR(PUNJAB).

H.B.NO.= 310,

KHEWAT NO.= 215/1941,

KHANTAUNI NO.= 349, 349/1, 349/2

KHASRA NO. = 7//24/1 4-13(0-23-52.24), 9//7 8-0(0-40-46.86), 9//14 8-0(0-40-46.86), 9//4 8-0(0-40-46.86), 9//5 8-0(0-40-46.86), 9//6 8-0(0-40-46.86), 9//8 7-8(0-37-43.34), 9//13/2 5-0(0-25-29.29), 9//15 7-19(0-39-96.27), 9//16 8-0(0-40-46.86), 9//17/2 7-18(0-39-96.27), 9//18/1/2 1-6(0-6-57.61), 10//1 8-0(0-40-46.86), 10//2 8-0(0-40-46.86), 10//9/2 2-3(0-10-87.59), 10//10 7-16(0-39-45.96), 10//11/2 4-8(0-22-25.77), 10//11/4 2-19(0-14-92.28), 10//12/1 2-4(0-11-12.89), 10//19/2 5-8(0-27-31.63), 10//20/2 6-5(0-31-61.61),

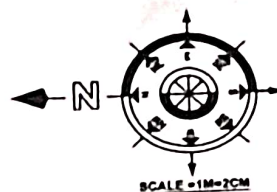


AREA OF 2A
 = 2(1/2 X 1 50MX1 50M-2/3X2 12MX0 098M)
 = 2(1 125 SQ MT- 0 138 SQ MT)
 = 2(0.987 SQ MT)
 = 1 974 SQ MT

AREA OF B
 = (8 0MX6 0M)
 = 48 00 SQ MT

TOTAL PROTECTED AREA

AREA OF 2A = 1 974 SQ MT
 AREA OF B = 48 00 SQ MT
 TOTAL AREA = 49 974 SQ MT
 SAY=50 SQ MT
 =0.005Ha.

TOTAL AREA OF NON FOREST LAND
 =61336.03 SQMT.
 =6.13 Ha.

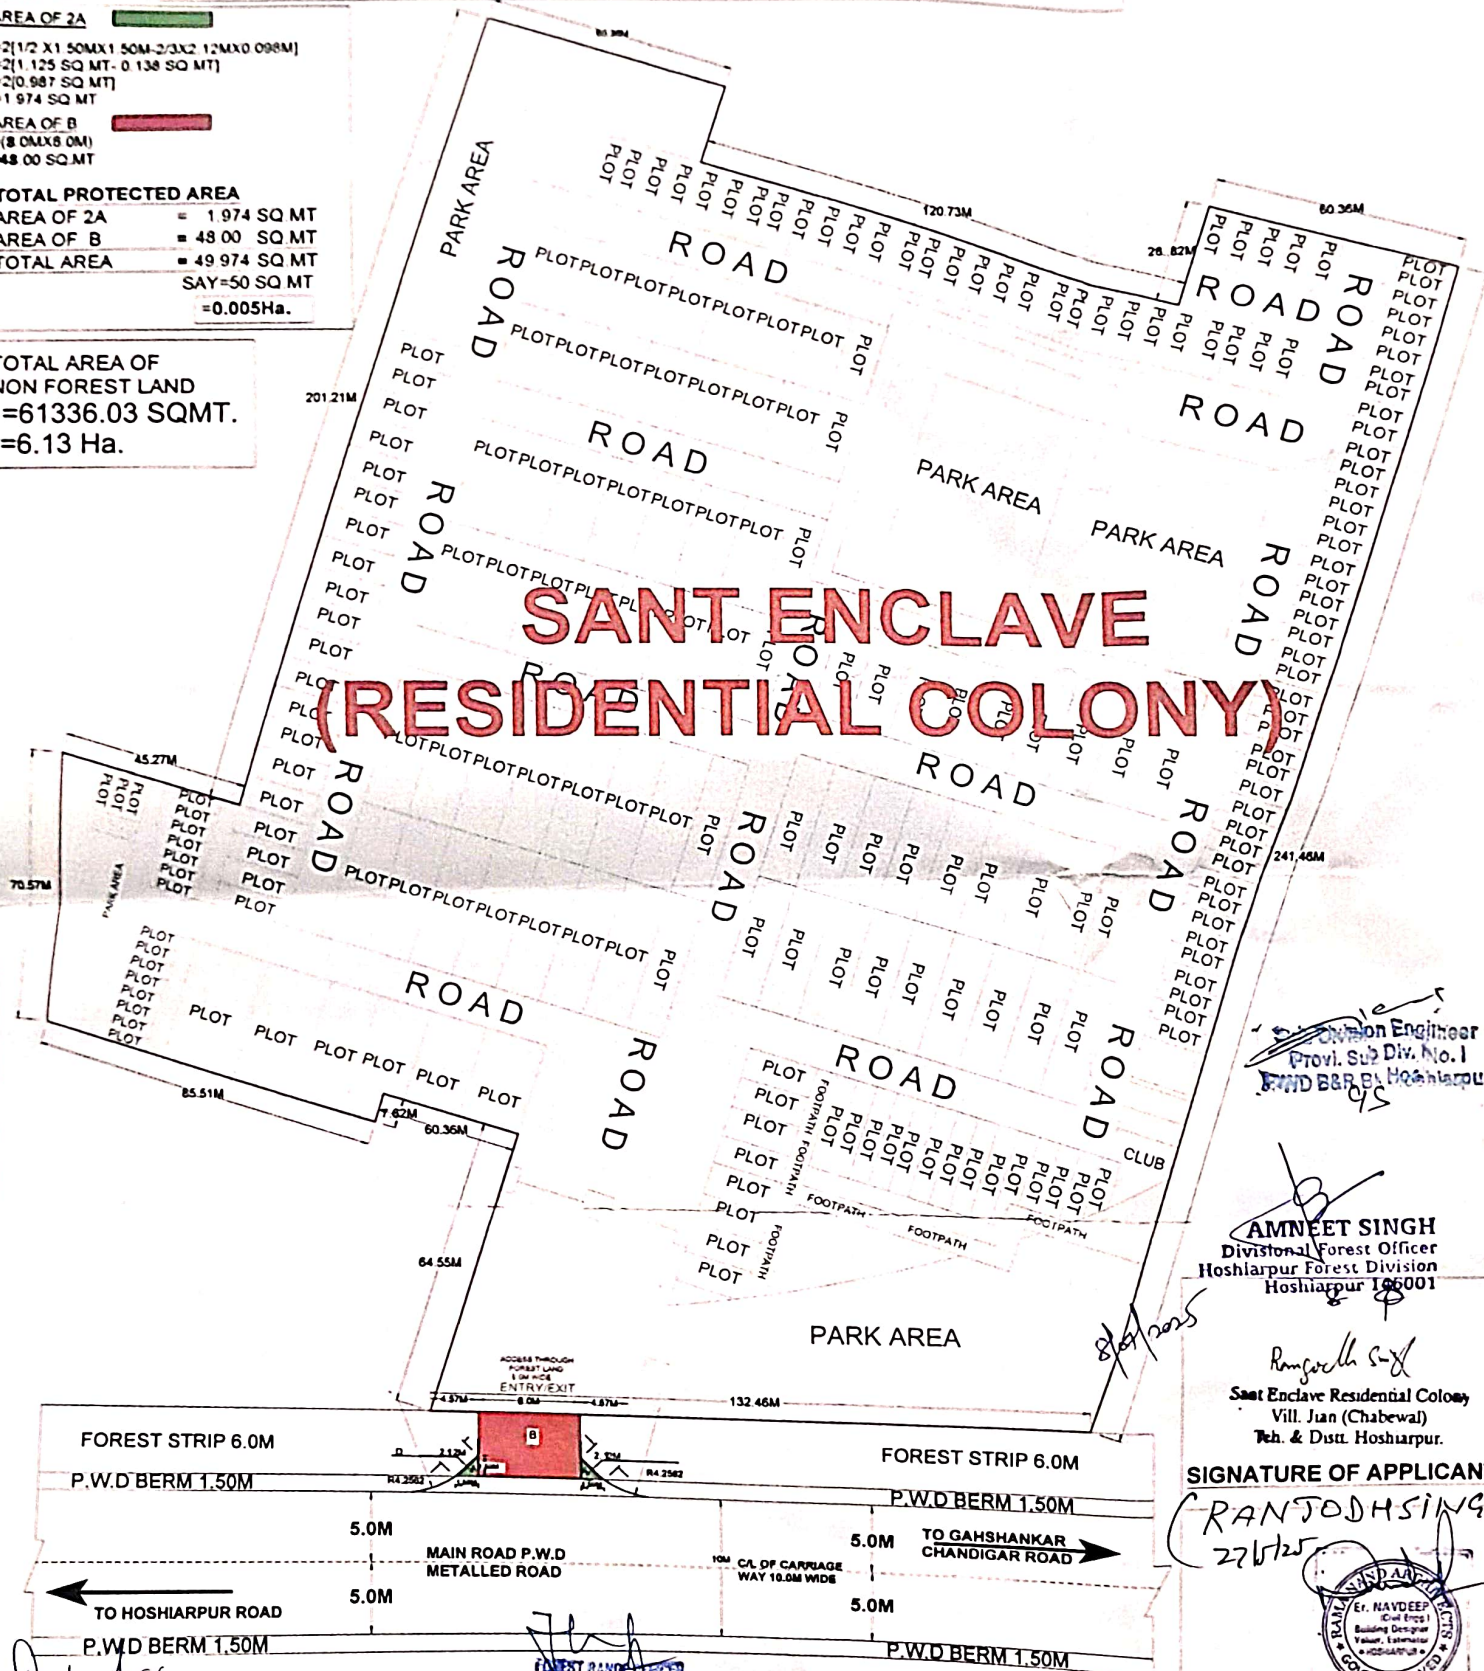

Division Engineer
 Provl. Sub Div. No. 1
 Hoshiarpur

AMNEET SINGH
 Divisional Forest Officer
 Hoshiarpur Forest Division
 Hoshiarpur 146001

Ranjodh Singh
 Sant Enclave Residential Colony
 Vill. Jian (Chabawal)
 Teh. & Distt. Hoshiarpur.

SIGNATURE OF APPLICANT

(RANJODH SINGH)
 27/12/25



DRAWN BY