


2-laning with paved shoulder of Chhuchhakwas – Matainhail – Bahu- Karoli (CMBK) Road from KM- 0.00 to 28.00 under District Jhajjar and KM 28.00 to KM 37.978 in Distt. Rewari (HR)

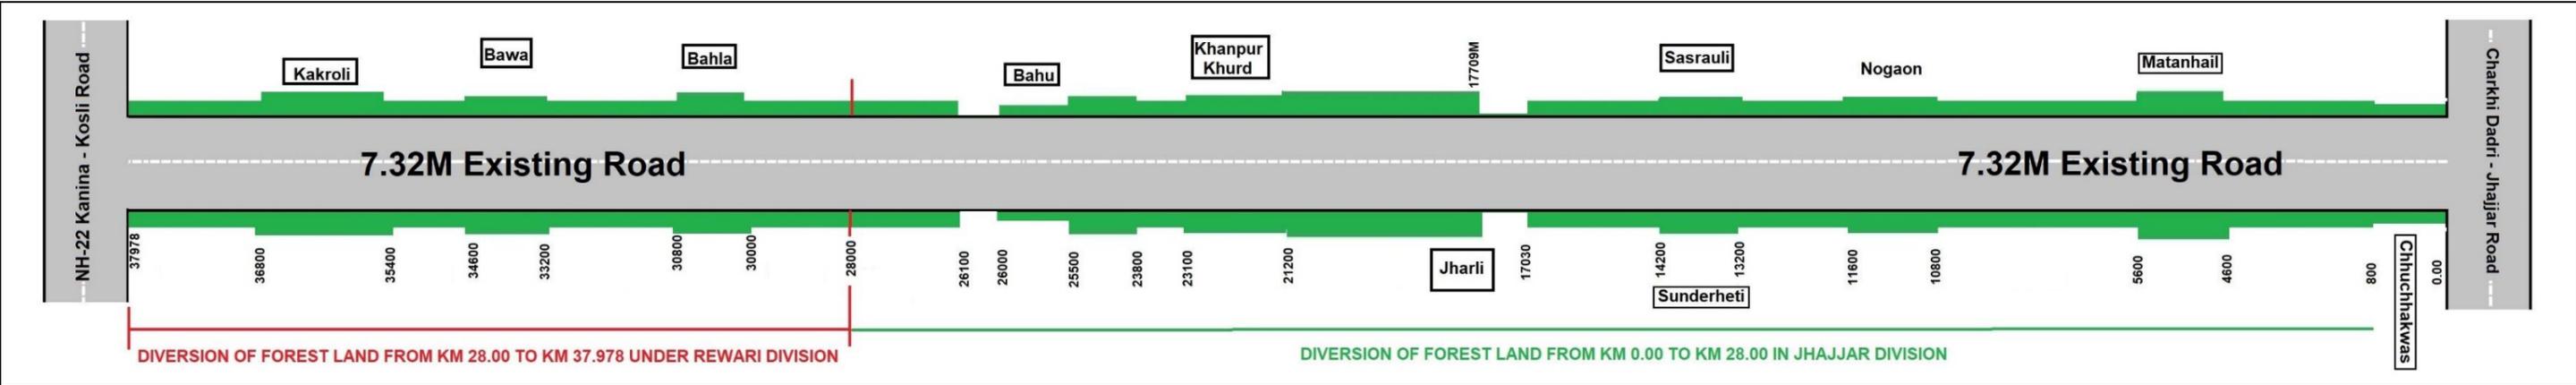


FOREST AREA USED

S#	Village Name (From to from)	Design Chainage		Length	Proposed Width	Existing Width	Width for Diversion of Forest Land	Area (in SQ Meter)	Area (in Hectare)
		From	To						
1	Chhuchhakwas	0	800	800	13	7.32	5.68	4544	0.4544
2		800	4600	3800	13.64	7.32	6.32	24016	2.4016
3	Matanhail	4600	5600	1000	20.5	7.32	13.18	13180	1.318
4		5600	10800	5200	13.64	7.32	6.32	32864	3.2864
5	Nogaon	10800	11600	800	16.5	7.32	9.18	7344	0.7344
6		11600	13200	1600	13.64	7.32	6.32	10112	1.0112
7	Sasroli	13200	14200	1000	16.5	7.32	9.18	9180	0.918
8		14200	17030	2830	13.64	7.32	6.32	17885.6	1.78856
9		17030	17709	679	Forest already diverted - ROB Jharli				
10	Thermal Power Plant Jharli	17709	21200	3491	20.5	7.32	13.18	46011.38	4.601138
11	Khanpur Khurd	21200	23100	1900	16.5	7.32	9.18	17442	1.7442
12		23100	23800	700	13.64	7.32	6.32	4424	0.4424
13	Bahu (Under Jhajjar Forest Division)	23800	25500	1700	16.5	7.32	9.18	15606	1.5606
14		25500	26000	500	10	7.32	2.68	1340	0.134
15		26000	26100	100	7.32	7.32	0	0	0
16		26100	28000	1900	13.64	7.32	6.32	12008	1.2008
Total Forest Area Under Jhajjar Division								215956.98	21.5957
Forest Area for Diversion Calculation sheet Under Rewari Forest Division									
17	Bahu (Under Rewari Forest Division)	28000	30000	2000	13.64	7.32	6.32	12640	1.264
18	Bahala	30000	30800	800	16.5	7.32	9.18	7344	0.7344
19		30800	33200	2400	13.64	7.32	6.32	15168	1.5168
20	Bawwa	33200	34600	1400	16.5	7.32	9.18	12852	1.2852
21		34600	35400	800	13.64	7.32	6.32	5056	0.5056
22	Karoli	35400	36800	1400	16.5	7.32	9.18	12852	1.2852
23		36800	37978	1178	13.64	7.32	6.32	7444.96	0.744496
Total Forest Area Under Rewari Division								73356.96	7.3357
Grand Total of Forest Area For Diversion (in Hectare)								289313.94	28.9314

SCALE: -

NTS

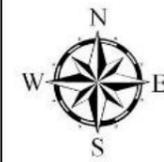

DATE: -

05/09/2022

DRAWN BY: -
Ram Thakur

CHECKED BY: -
Ram Thakur

PRINCIPAL ARCHITECH: -

Ar. ARMAN SINGH
ARCHITECTS & INTERIOR DESIGNERS
EMAIL-ID: - abcnoc20@gmail.com

User Agency: -

Signature
Deputy General Manager-IV,
Haryana State Roads & Bridges
Development Corporation Ltd.
ROHTAK

Jagveer Singh Kajla,
Deputy General Manager-IV,
Haryana State Roads & Bridges
Development Corporation Ltd., Rohtak