


प्रस्तावित प्लान में दर्शाया गया है कि यह प्लॉट नंबर 3 पर स्थित है।
 1- प्रस्तावित प्लान में दर्शाया गया है कि यह प्लॉट नंबर 3 पर स्थित है।
 2- प्रस्तावित प्लान में दर्शाया गया है कि यह प्लॉट नंबर 3 पर स्थित है।
 3- प्रस्तावित प्लान में दर्शाया गया है कि यह प्लॉट नंबर 3 पर स्थित है।
 4- प्रस्तावित प्लान में दर्शाया गया है कि यह प्लॉट नंबर 3 पर स्थित है।
 5- प्रस्तावित प्लान में दर्शाया गया है कि यह प्लॉट नंबर 3 पर स्थित है।

मोडर्न
 सिविल इंजीनियर
 पं. राजेश कुमार

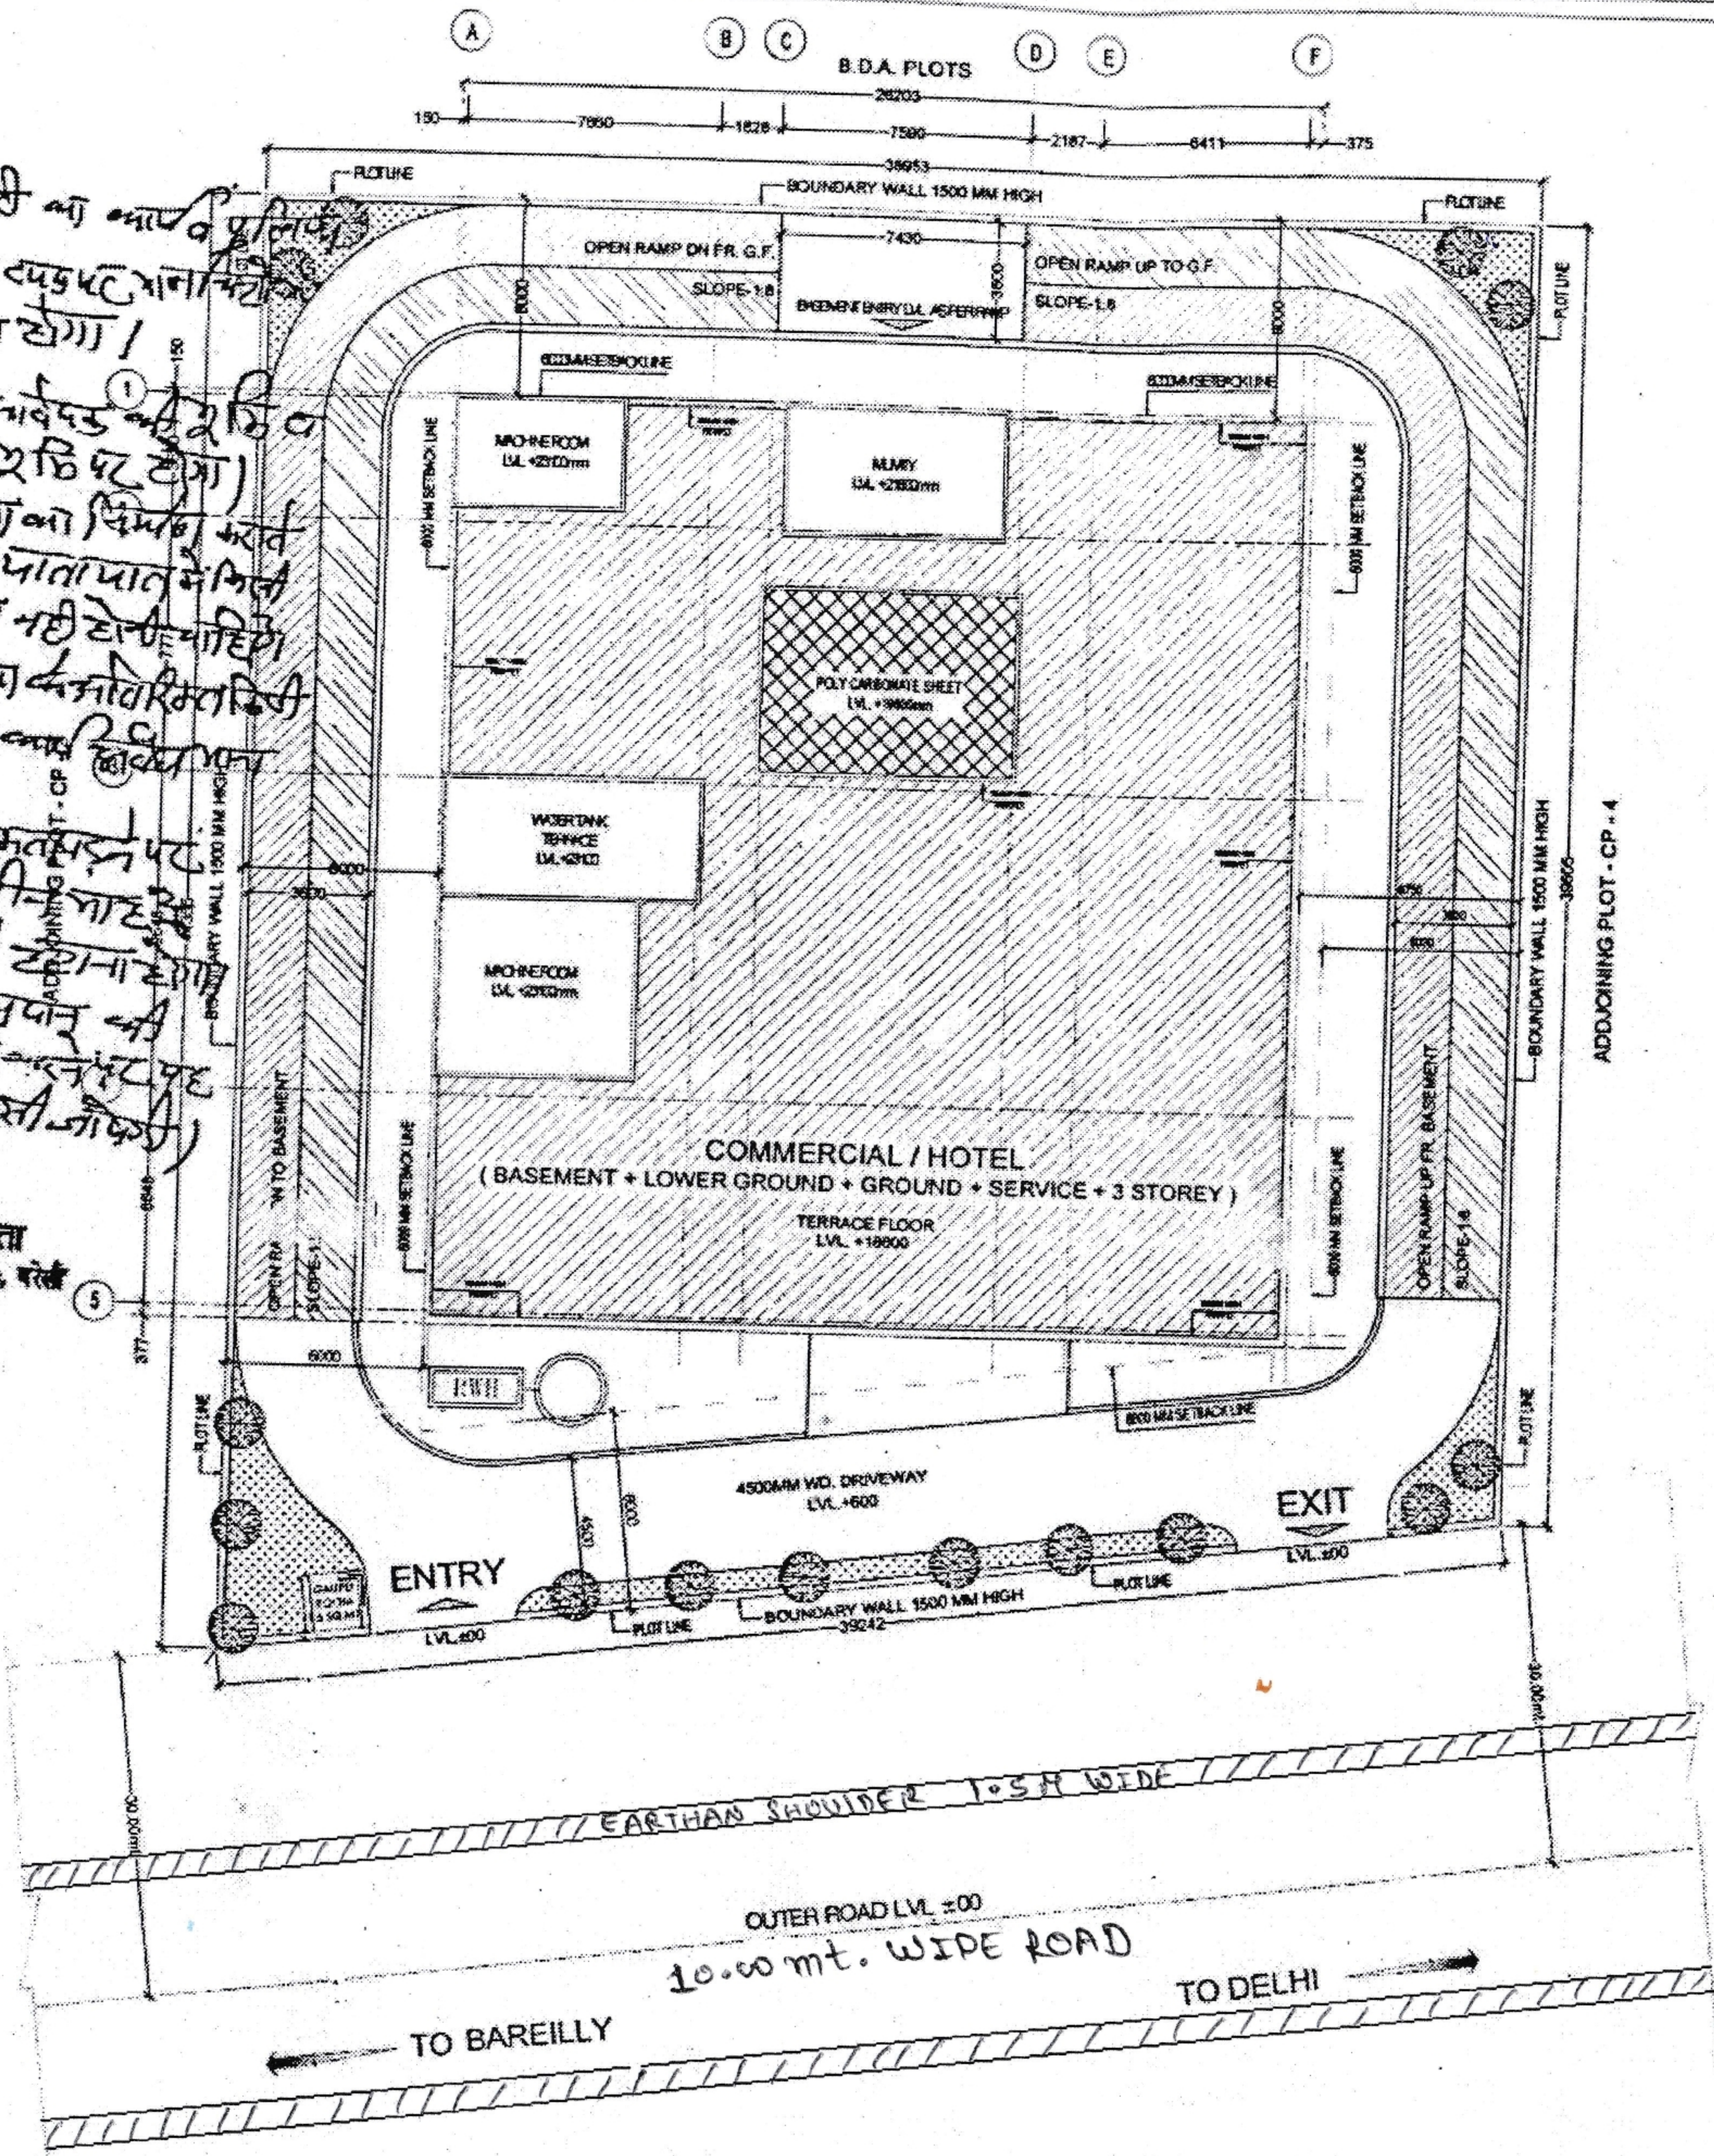

PROJECT:-
 SUBMISSION DRAWING
 FOR THE PROPOSED
 COMMERCIAL / HOTEL
 BUILDING AT PLOT NO.-
 CP - 3 AT LOHIYA VIHAR
 BAREILLY (U.P.)

THROUGH
 Mr. GURINDER SINGH SIKKA



OWNER'S SEAL

ARCHITECT'S SEAL

CERTIFIED THAT:-
 1. THE BUILDING PLANS SUBMITTED FOR APPROVAL SATISFY THE SAFETY REQUIREMENTS AS STIPULATED IN ANNEXURE-II AND THE INFORMATION GIVEN IS FACTUALLY CORRECT TO THE BEST OF OUR KNOWLEDGE AND UNDERSTANDING.
 2. THE STRUCTURAL DESIGN INCLUDING SAFETY FROM NATURAL HAZARDS HAS BEEN PREPARED BY DULY QUALIFIED STRUCTURAL ENGINEER.

No.	Date	Revision

OWNER:-
 M/s. SIKKA PROMOTERS PVT. LTD.

DRAWING TITLE:-
 SITE PLAN

ARCHITECT
modarchindia
 Architects Interior Designers & Planners
 Modto 1st floor, B-99, Sector-43, Noida - 201301, U.P.
 Phone: 01120-4308253, +91 8818642100
 Email: info@modarchindia.com, sales@modarchindia.com
 Website: www.modarchindia.com

SCALE	AS DRAWN	NORTH
DATE	02/03/2017	
DRG. STATUS	SANCTION	
DEALT BY	LOKESH	DRG. NO.
CHECKED BY	HITESH	MT - BAREILLY-01

K.P.S.
 10/07/2020
 Kuldeep Kumar Saraswat
 Authorised Signatory
 Real Virtual Works Pvt. Ltd.