

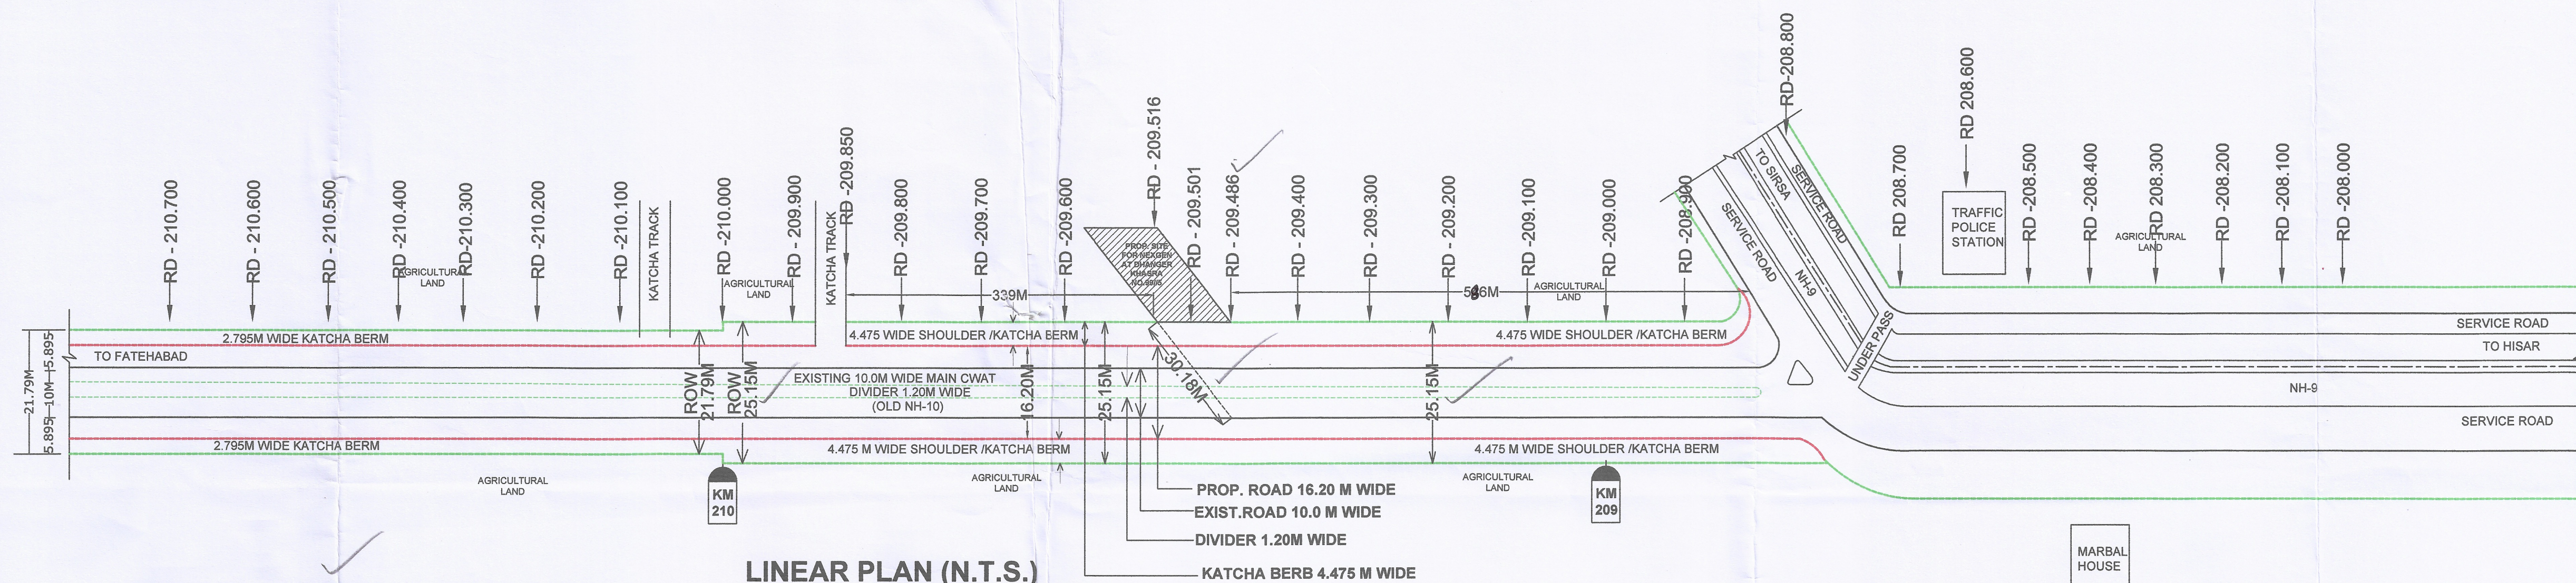
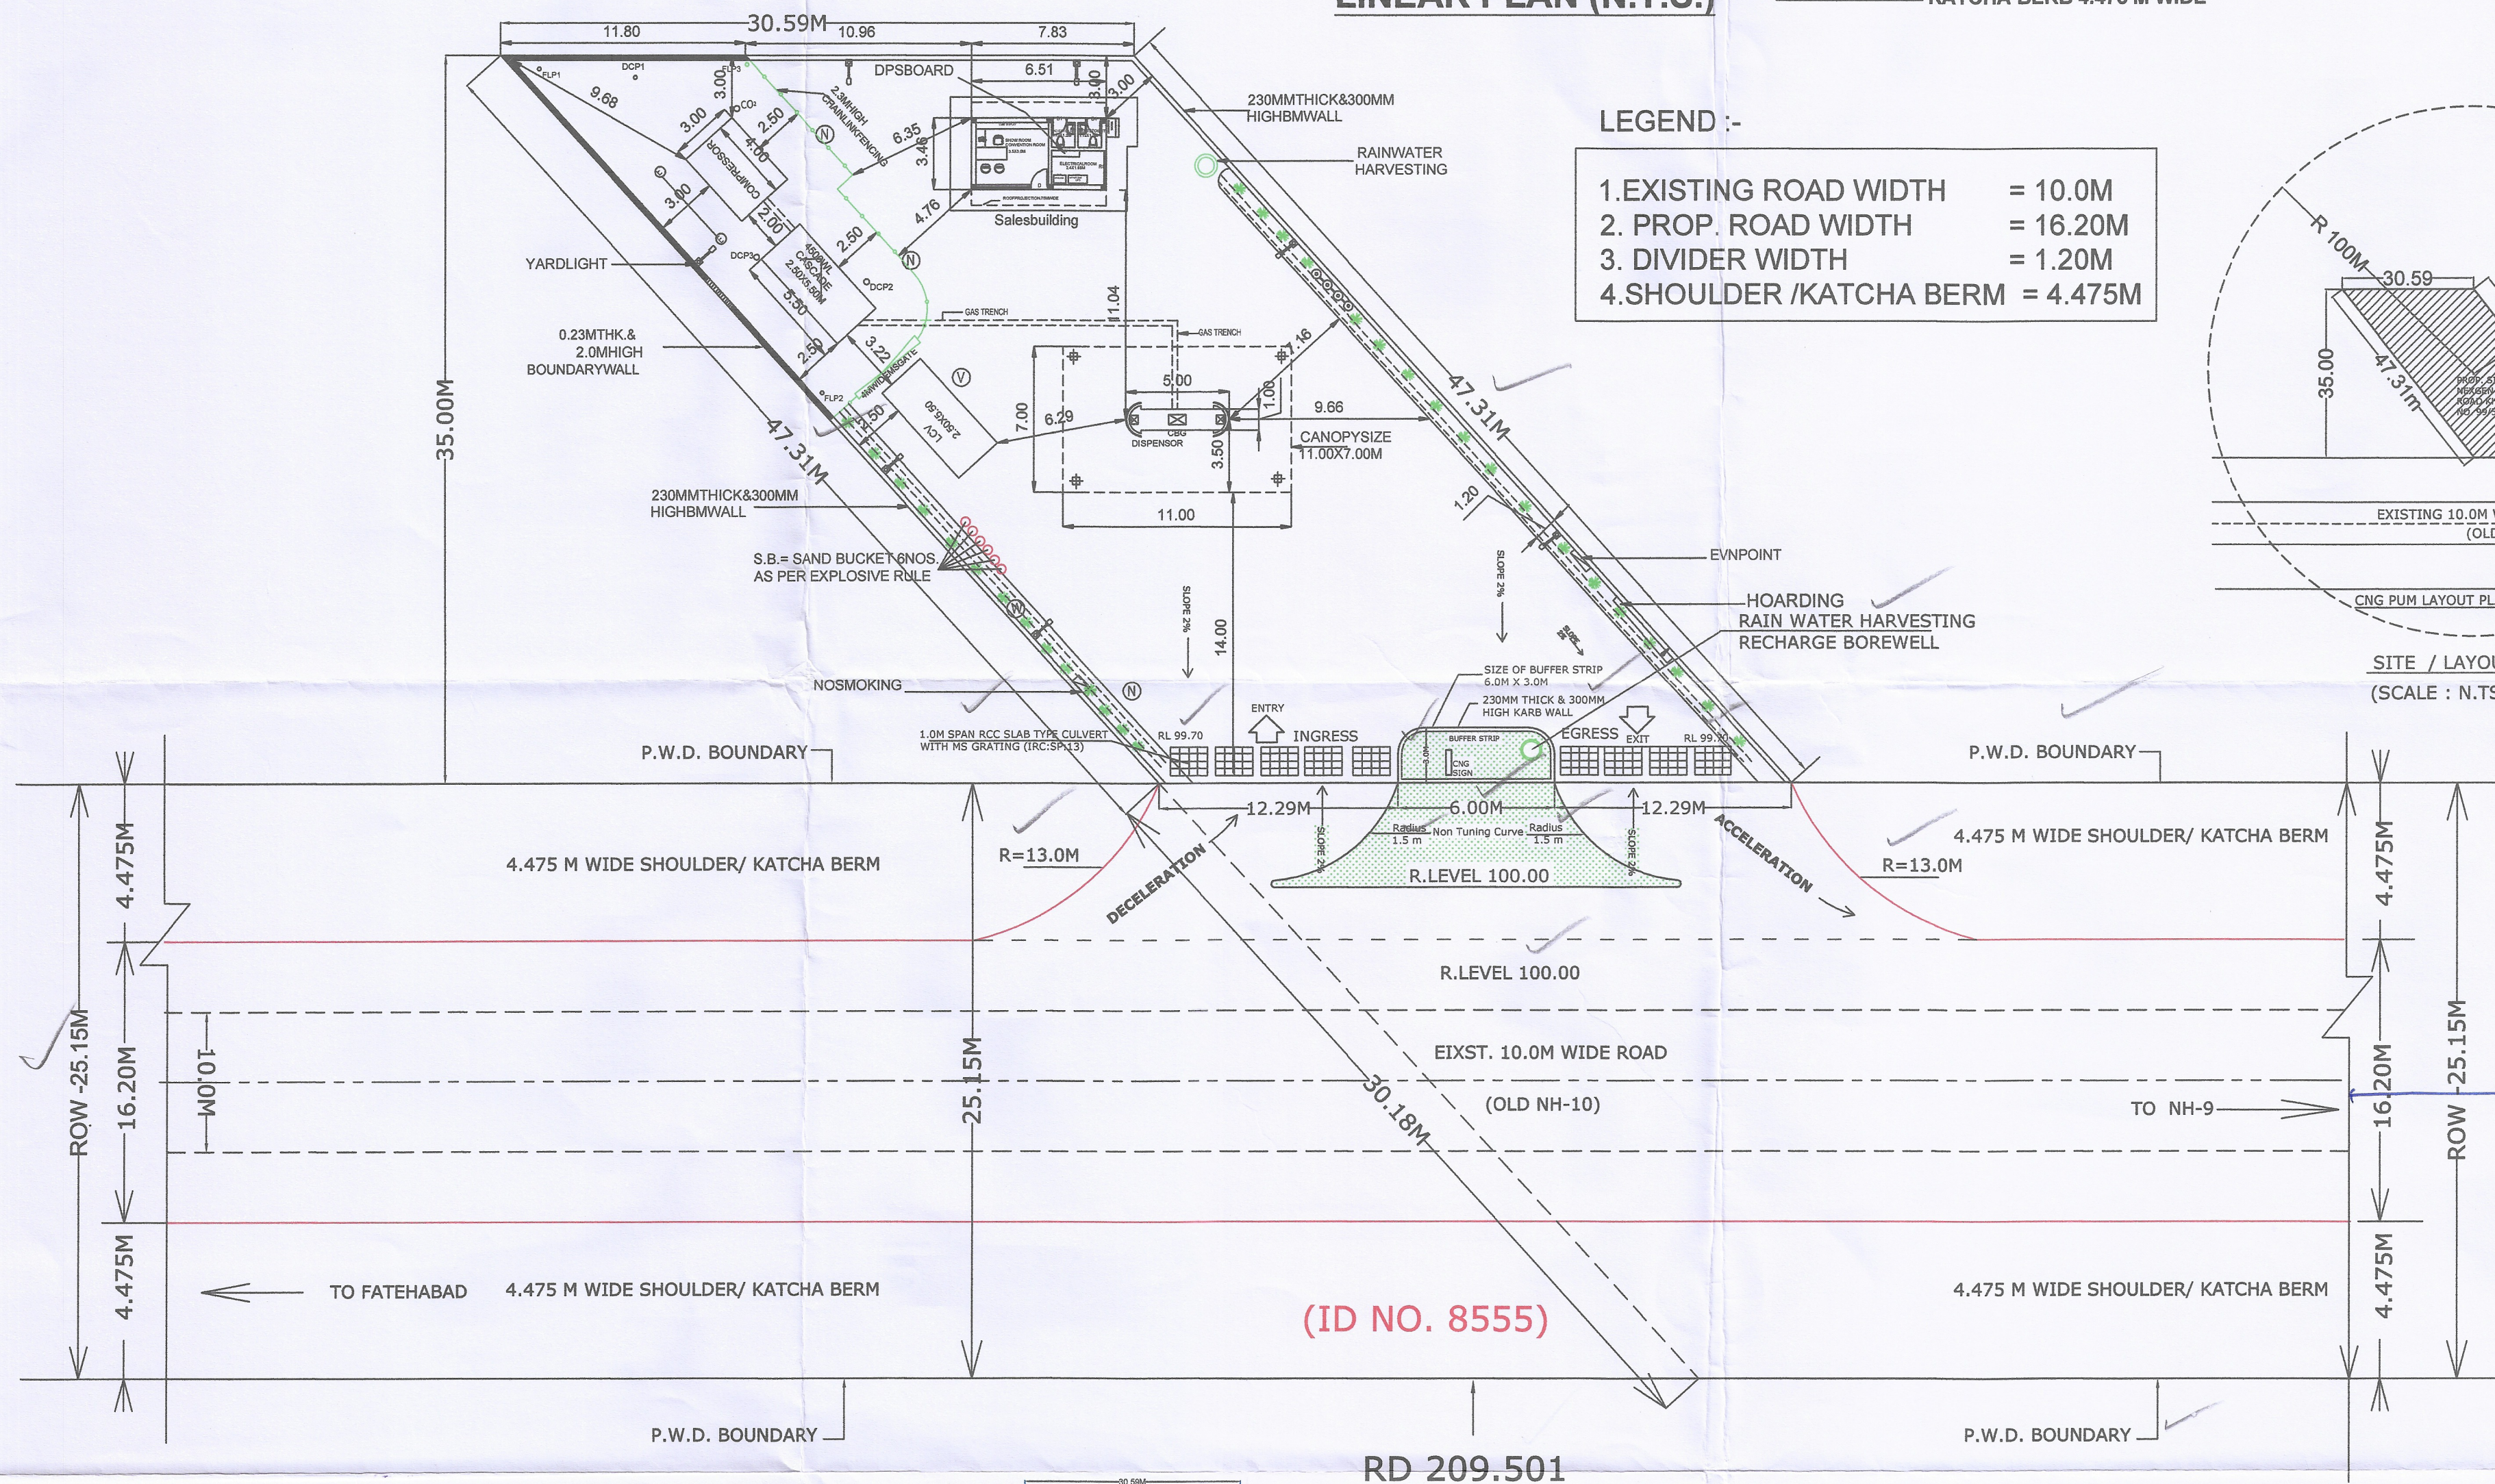



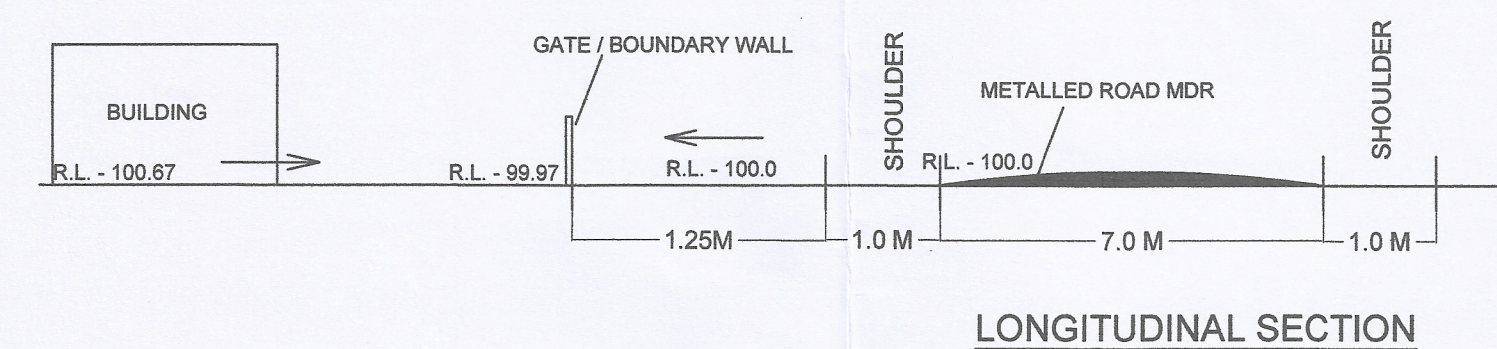


LEGEND :-

- EXISTING ROAD WIDTH = 10.0M
- PROP. ROAD WIDTH = 16.20M
- DIVIDER WIDTH = 1.20M
- SHOULDER / KATCHA BERM = 4.475M

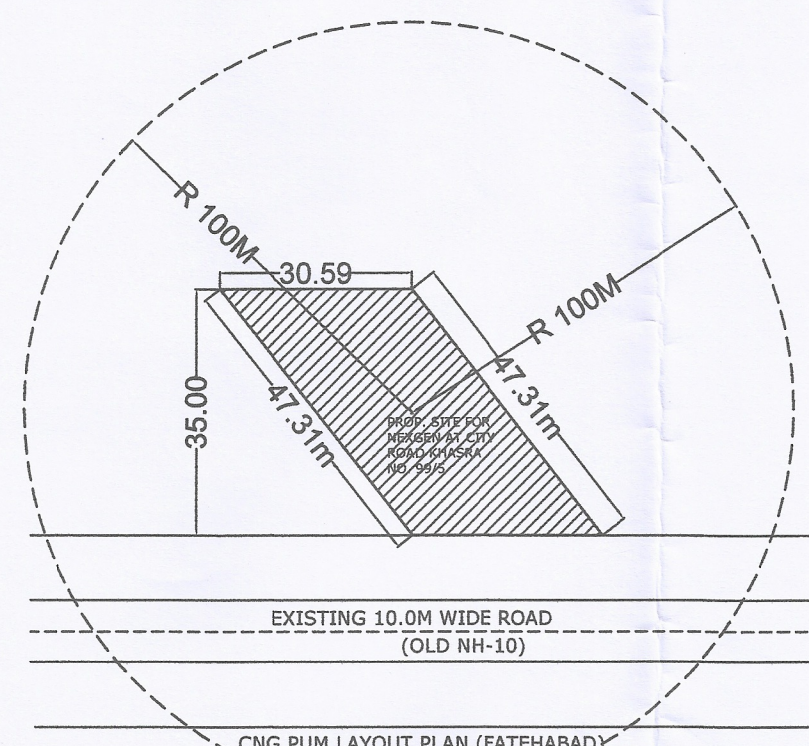

RAIN WATER HARVESTING SYSTEM

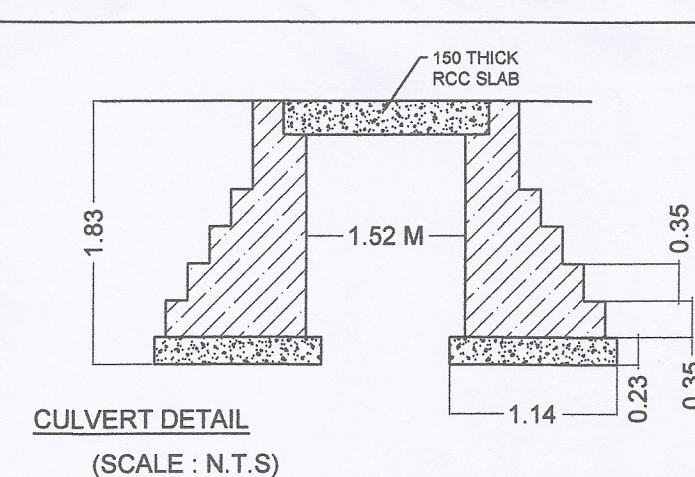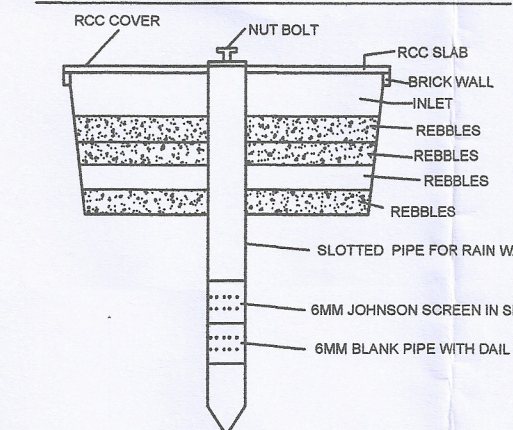

LEGEND	
① CBG/CNG PUMP AHEAD AT 1 Km & 500M	② DRIVEWAY
③ CBG/CNG PUMP	④ ONE WAY
⑤ CBG/CNG PUMP AHEAD	⑥ NO ENTRY

NOTES:-


- ACCESS ROAD SHALL BE MIN PAVEMENT COMPOSITION OF 150 MM GSB WBM GR II, III OF 75 MM EACH 50 MM BM & 25 SDBC.
- ALL THE PAVEMENT MARKING SHALL BE AS PER IRC 35:1987
- THE LENGTH OF SEPARATOR ISLAND SHALL BE 3.0 M.
- THE SEPARATOR BUFFER STRIP SHALL BE TRUFFLE WITH PROVISION 275 MM KREBS.
- CULVERT SHALL BE PROVIDED IN THE OF STORM DRAIN ON ENTRY & EXIT APPROACHES TO CATER TO THE EXPECTED DISCHARGE.
- ALL THE DIM. ARE IN MM UNLESS MENTIONED.

NOTE :-

- CULVERT SHALL BE PROVIDED IN THE LINE OF STORM WATER DRAIN ON ENTRY APPROACHES TO CATER TO EXPECTED DISCHARGE.
- ALL THE DIM. ARE IN MM UNLESS MENTIONED.

SITE PLAN / LINEAR PLAN FOR CBG RETAIL OUT LET LOCATION AT KHATA NO. 99/5 (NH-9 TO FATEHABAD CITY ROAD) AT KM.209.501 (RHS), IN VILLAGE DHANGER TEHSIL & DISTT :- FATEHABAD, HARYANA

NEXGEN ENERGIA LTD

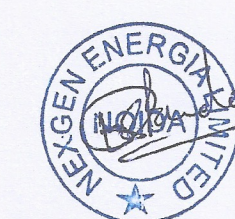

APPLICANT'S SIGN.


LOCATION DETAILS

KHATAUNI NO.	390 min
KHEWAT NO.	300 min
KHASRA NO.	99/5
VILLAGE	DHANGER
TEHSIL	FATEHABAD
POLICE STATION	FATEHABAD
RAILWAY STATION	BHATTU
PIN CODE	125050
DISTRICT	FATEHABAD
STATE	HARYANA

AREA DETAIL:



TOTAL PLOT AREA = 1070.65 SQM.
TOTAL BUILDING AREA = 22.52 SQM.
TOTAL GREEN AREA = 75.00 SQM.

NORTH DIRECTION:-

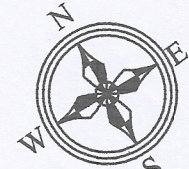

DRG. NO. : FTB/DHANGER/01

DETAILS OF LAYOUT (not to scale)

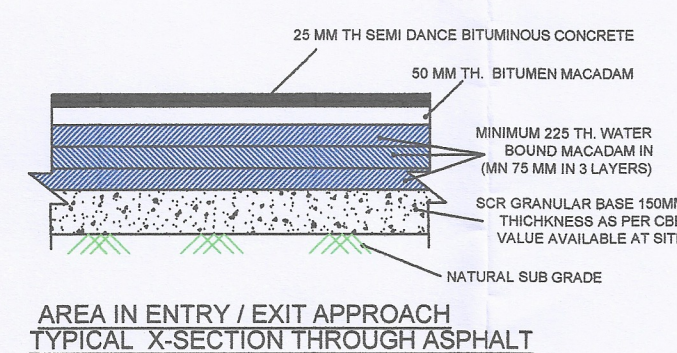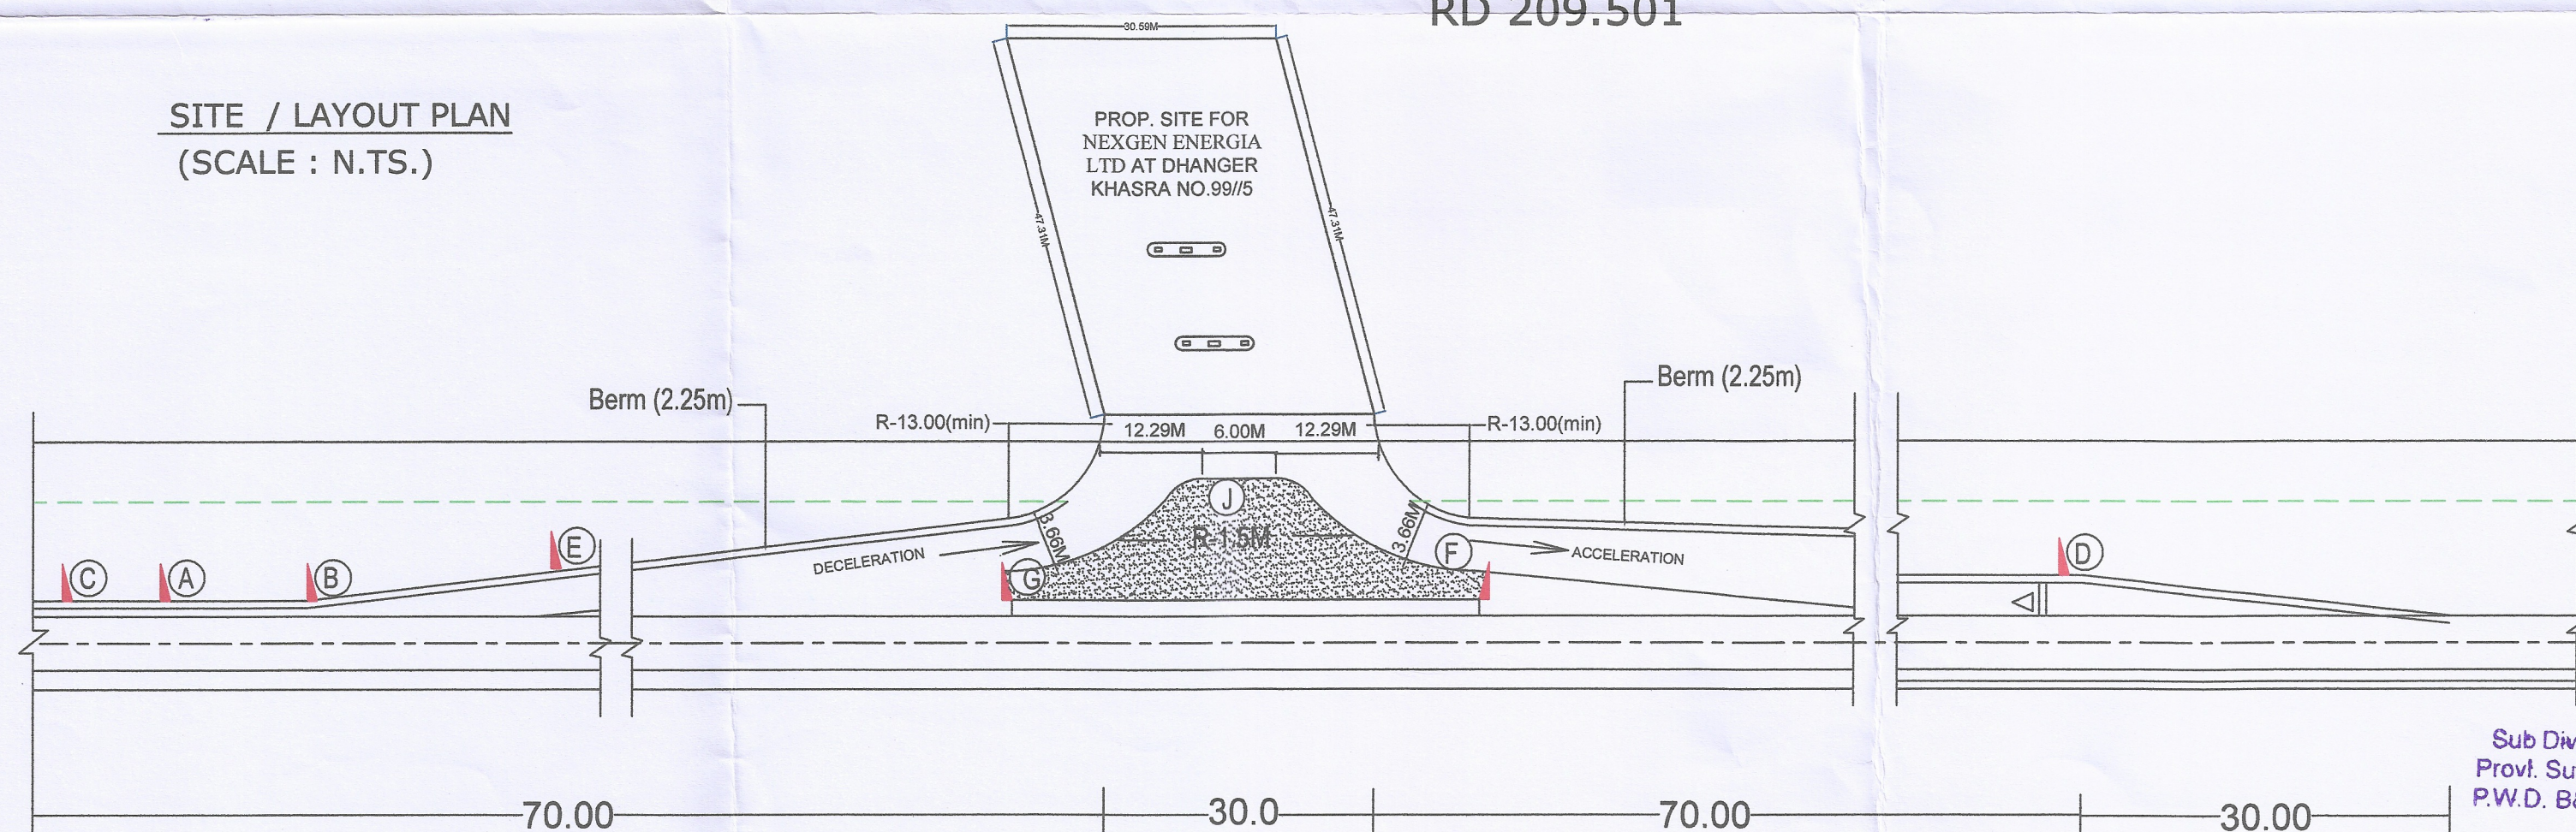

Sub Divisional Engineer,
Prov. Sub-Divisional No. 2
P.W.D. B&R Br. Fatehabad

Executive Engineer,
Provincial Division PWD B&R
Fatehabad