


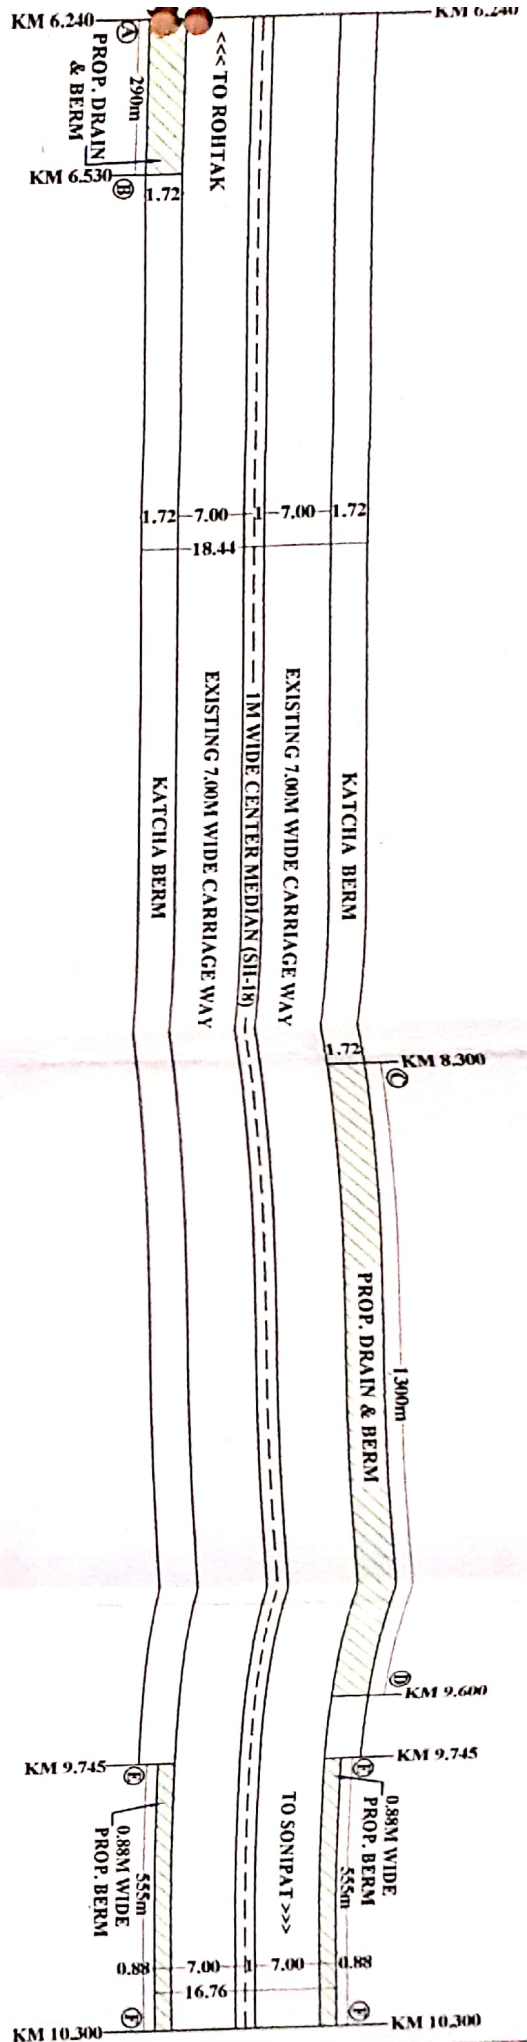

SITE PLAN

KM 6.240 - KM 6.530 (RHS) KM 8.300 - KM 9.600 (LHS) KM 9.745 - KM 10.300 (RHS)			SITE PLAN FOR DIVERSION OF FOREST LAND FOR CONSTRUCTION OF SIDE DRAIN & BERM OF THE CARRIAGE WAY ON ROHTAK - SONIPAT ROAD (SH-18) FROM KM 6.240-10.300 IN BHALOUT, TEHSIL & DISTRICT ROHTAK (HARYANA).	
AREA DETAIL :- FOREST AREA = LENGTH x WIDTH LENGTH A to B = 290x1.72 = 498.80SQMT LENGTH C to D = 1300x1.72 = 2236SQMT LENGTH E to F = 2x555x0.88 (Both Side) = 976.80SQMT TOTAL AREA = A to B + C to D + E to F = 498.80+2236+976.80 = 3711.60SQMT = 0.37116Ha. NON FOREST AREA = 0		SCALE :- AS SHOWN DATE :- 14-01-2020	DRAWN BY :- PARYEEN GUPTA DRG. NO. FOREST/BHALOUT/1597	NORTH
M/S REAL BUILDER & DESIGNER NEAR PVR CINEMA, OPP. NATHU SWEETS, G.T. ROAD PANIPAT (HR) MOB. NO. 9896098555 MAIL ID : parveen5113@yahoo.com		Dy. Conservator of Forests o/c ROHTAK <i>[Signature]</i> Executive Engineer PAPERIGANITION, 1 ROHTAK		