


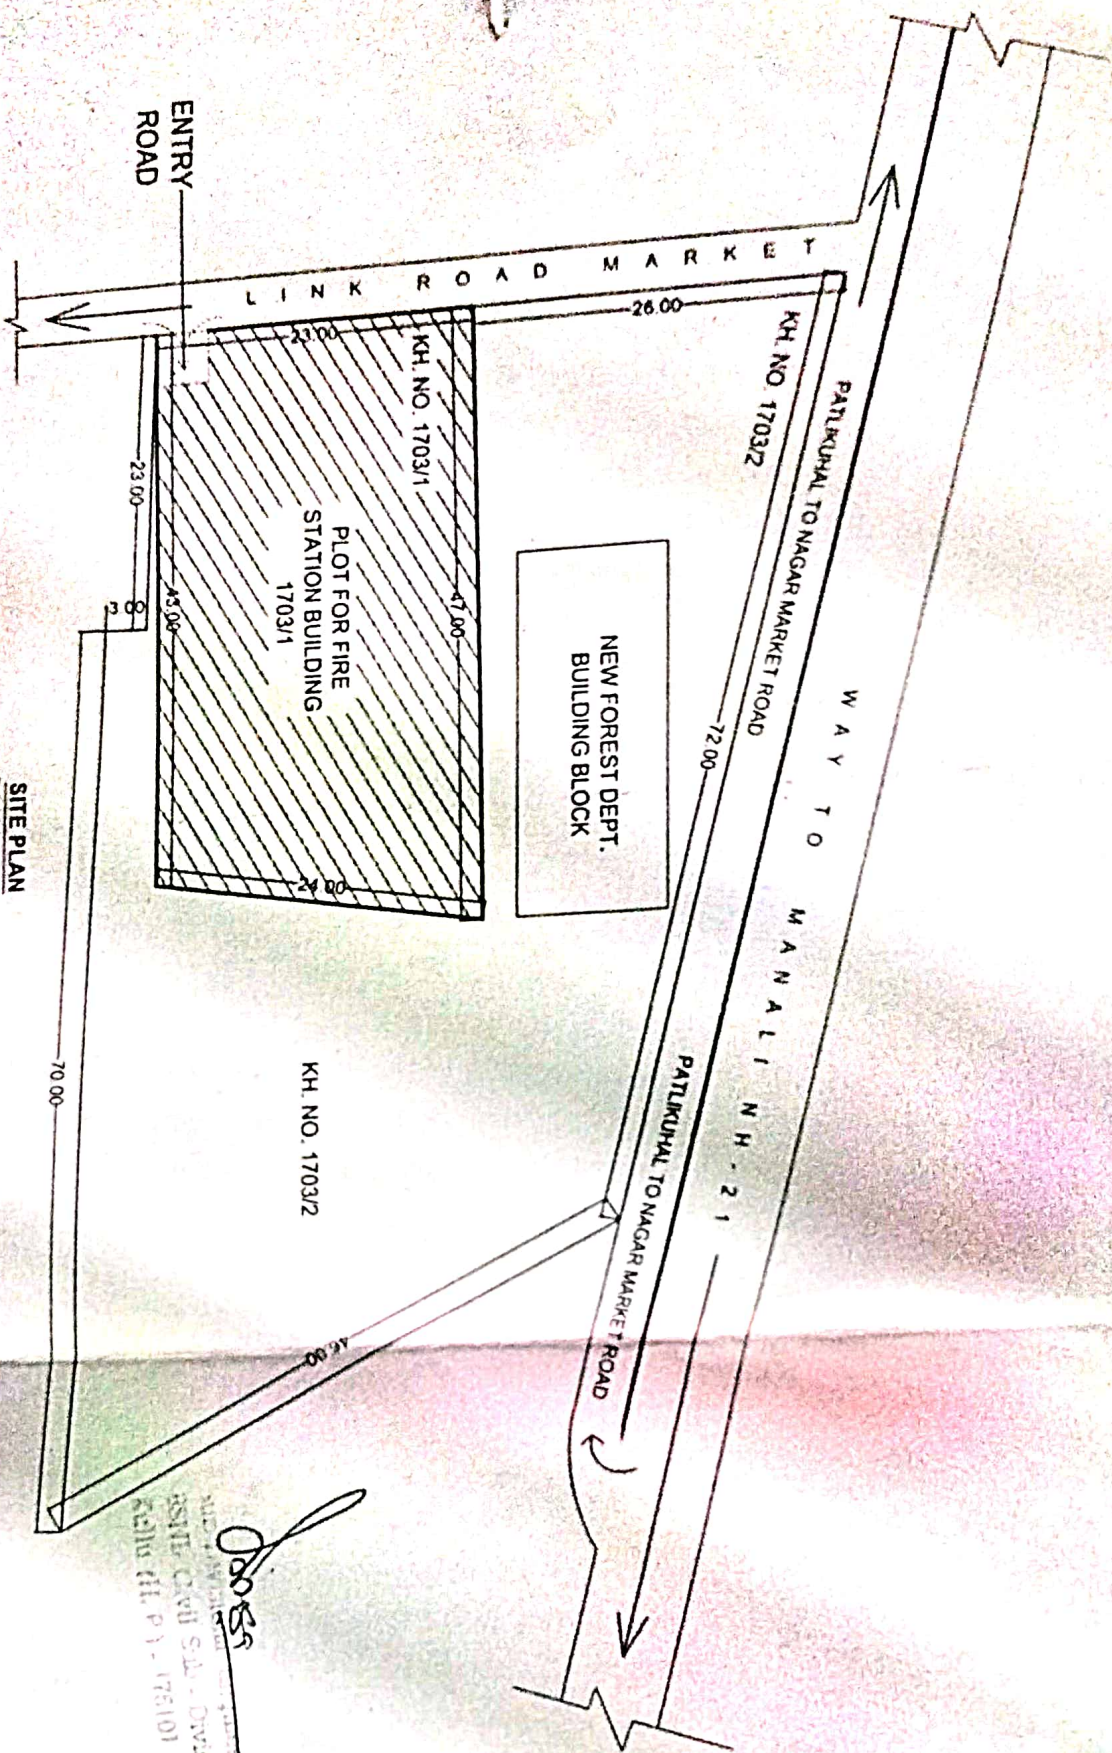

SITE PLAN
SCALE 1:200

SHEET TITLE:

NOTE:

DRAWING TITLE:

DRAWN BY:

AS GAGAN PAL

DIRECTION:

PROJECT DESIGN BY:

CONST. OF FIRE STATION
BUILDING AT PATKIJHAL
DIST. KULU HIMACHAL PRADESH

1. PREPARED TO BE USED FOR REFERENCE ONLY.
2. CHECKED BY: [Signature]
3. ALL DIMENSIONS ARE IN METERS.
4. ALL DIMENSIONS ARE TO FACE.

SITE PLAN

DATE:

07-01-2023

01

00/00

07-01-2023

01

00/00

07-01-2023

01

Copyright © All rights reserved

85th CIVIL DIVISION KULU

DISTRICT KULU HIMACHAL PRADESH

PIN CODE - 175101

07-01-2023

01

00/00

07-01-2023

01

00/00

07-01-2023

01

00/00

07-01-2023

01

00/00

07-01-2023

01

00/00

07-01-2023

01

01

00/00

07-01-2023

01

00/00

07-01-2023

01

00/00

07-01-2023

01

00/00

07-01-2023

01

00/00

07-01-2023

01

01

00/00

07-01-2023

01

00/00

07-01-2023

01

00/00

07-01-2023

01

00/00

07-01-2023

01

00/00

07-01-2023

01

01

00/00

07-01-2023

01

00/00

07-01-2023

01

00/00

07-01-2023

01

00/00

07-01-2023

01

00/00

07-01-2023

01

01

00/00

07-01-2023

01

00/00

07-01-2023

01

00/00

07-01-2023

01

00/00

07-01-2023

01

00/00

07-01-2023

01

01

00/00

07-01-2023

01

00/00

07-01-2023

01

00/00

07-01-2023

01

00/00

07-01-2023

01

00/00

07-01-2023

01

01

00/00

07-01-2023

01

00/00

07-01-2023

01

00/00

07-01-2023

01

00/00

07-01-2023

01

00/00

07-01-2023

01

01

00/00

07-01-2023

01

00/00

07-01-2023

01

00/00

07-01-2023

01

00/00

07-01-2023

01

00/00

07-01-2023

01

01

00/00

07-01-2023

01

00/00

07-01-2023

01

00/00

07-01-2023

01

00/00

07-01-2023

01

00/00

07-01-2023

01

01

00/00

07-01-2023

01

00/00

07-01-2023

01

00/00

07-01-2023

01

00/00

07-01-2023

01

00/00

07-01-2023

01

01

00/00

07-01-2023

01

00/00

07-01-2023

01

00/00

07-01-2023

01

00/00

07-01-2023

01

00/00

07-01-2023

01

01

00/00

07-01-2023

01

00/00

07-01-2023

01

00/00

07-01-2023

01

00/00

07-01-2023

01

00/00

07-01-2023

01

01

00/00

07-01-2023

01

00/00

07-01-2023

01

00/00

07-01-2023

01

00/00

07-01-2023

01

00/00

07-01-2023

01

01

00/00

07-01-2023

01

00/00

07-01-2023

01

00/00

07-01-2023

01

00/00

07-01-2023

01

00/00

07-01-2023

01

01

00/00

07-01-2023

01

00/00

07-01-2023

01

00/00

07-01-2023

01

00/00

07-01-2023

01

00/00

07-01-2023

01