


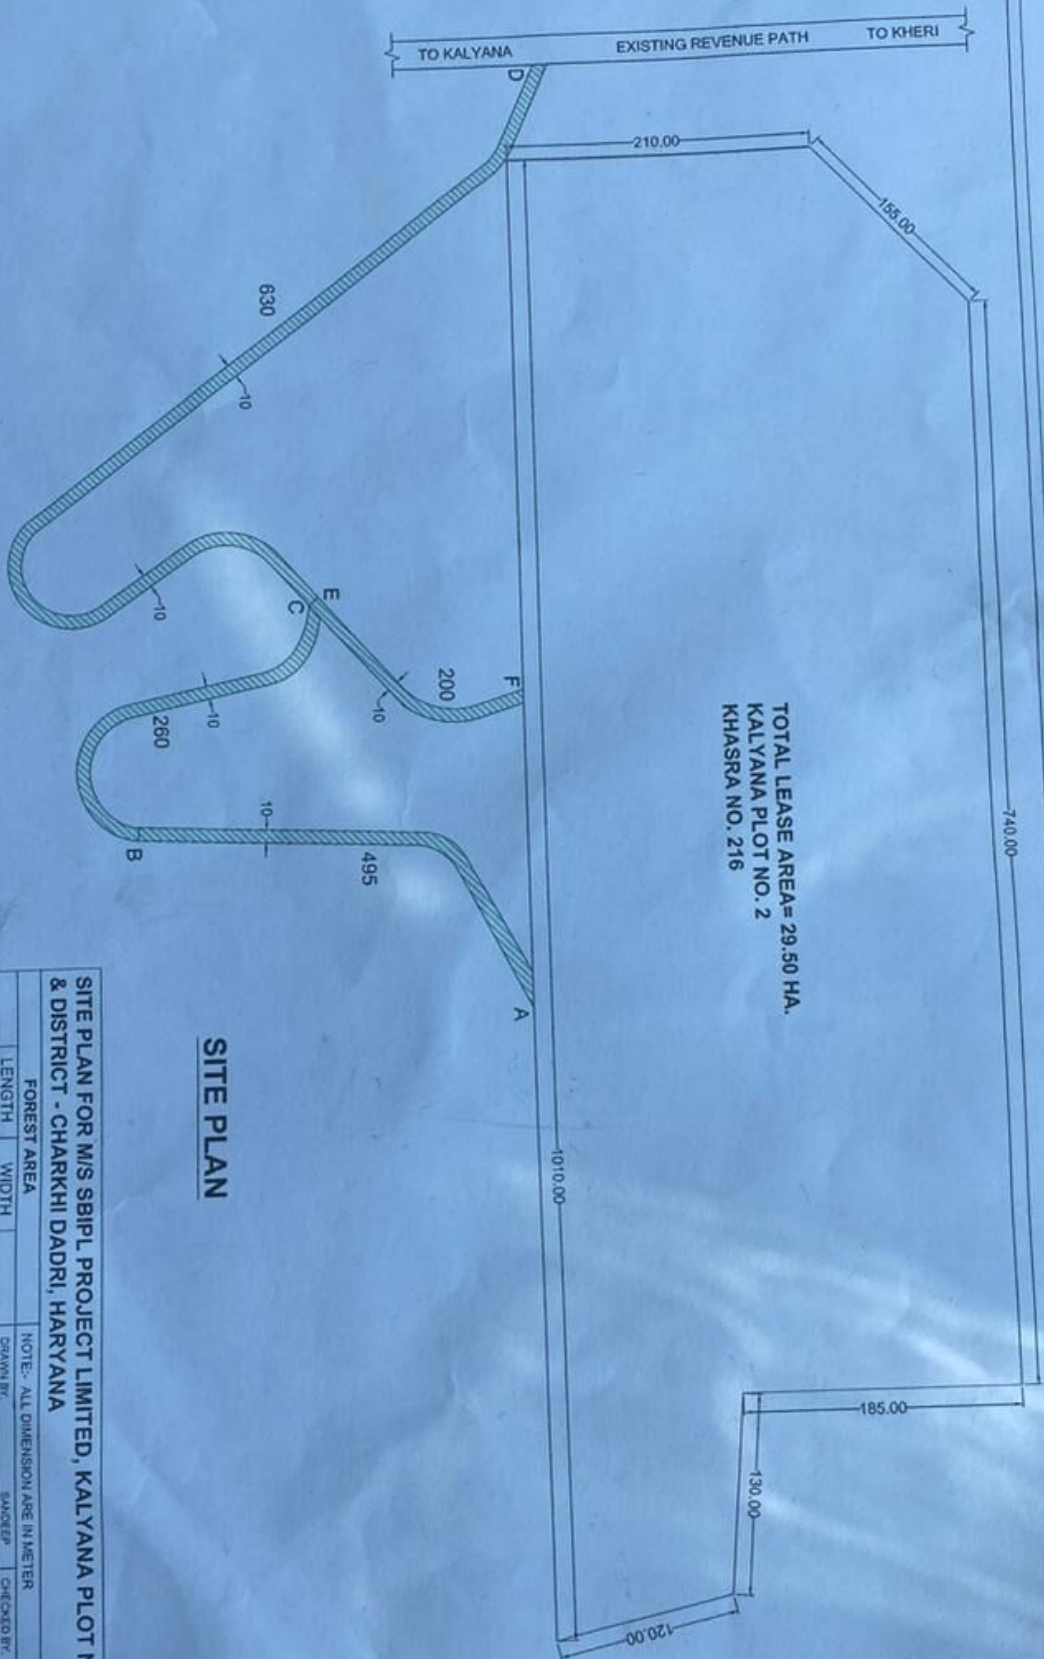

TOTAL LEASE AREA= 29.50 HA.
KALYANA PLOT NO. 2
KHASRA NO. 216

SITE PLAN

SITE PLAN FOR M/S SBPL PROJECT LIMITED, KALYANA PLOT NO. 2, TEHSIL
& DISTRICT - CHARKHI DADRI, HARYANA

FOREST AREA		NOTE: ALL DIMENSION ARE IN METER	
LENGTH	WIDTH	DRAWN BY	SANDEEP
A TO B	495	14.06.2023	CHECKED BY
B TO C	260	14.06.2023	DRAWING NO.
C TO D	630	14.06.2023	REVISION / PROJECT NO.
E TO F	200	14.06.2023	
	1585		
FOREST PATH AREA		1,585 HA.	
NON FOREST LEASE AREA		29.50 HA.	

Assistant Mining Engineer,
Mines & Geology Department
Charkhi Dadri, Haryana