

SOI Site Map


GT Sheet No 43 L/13

1:10,000

Site Plan for Manga to Sananpaida via khudwanpallian Road

PID	Longitude	Latitude
0	74° 54' 57.8" E	32° 51' 42.6" N
1	74° 54' 57.8" E	32° 51' 48.6" N
2	74° 54' 57.8" E	32° 51' 55.5" N
3	74° 54' 57.8" E	32° 51' 59.6" N
4	74° 54' 57.8" E	32° 51' 59.1" N
5	74° 54' 57.8" E	32° 51' 59.1" N
6	74° 54' 57.8" E	32° 51' 59.1" N
7	74° 54' 57.8" E	32° 52' 02.9" N
8	74° 54' 57.8" E	32° 52' 04.5" N
9	74° 54' 57.8" E	32° 52' 04.5" N
10	74° 54' 57.8" E	32° 52' 09.6" N
11	74° 54' 57.8" E	32° 52' 19.8" N
12	74° 54' 57.8" E	32° 52' 25.0" N
13	74° 54' 57.8" E	32° 52' 32.2" N

GPS Coordinate
Road
Forest
Non Forest

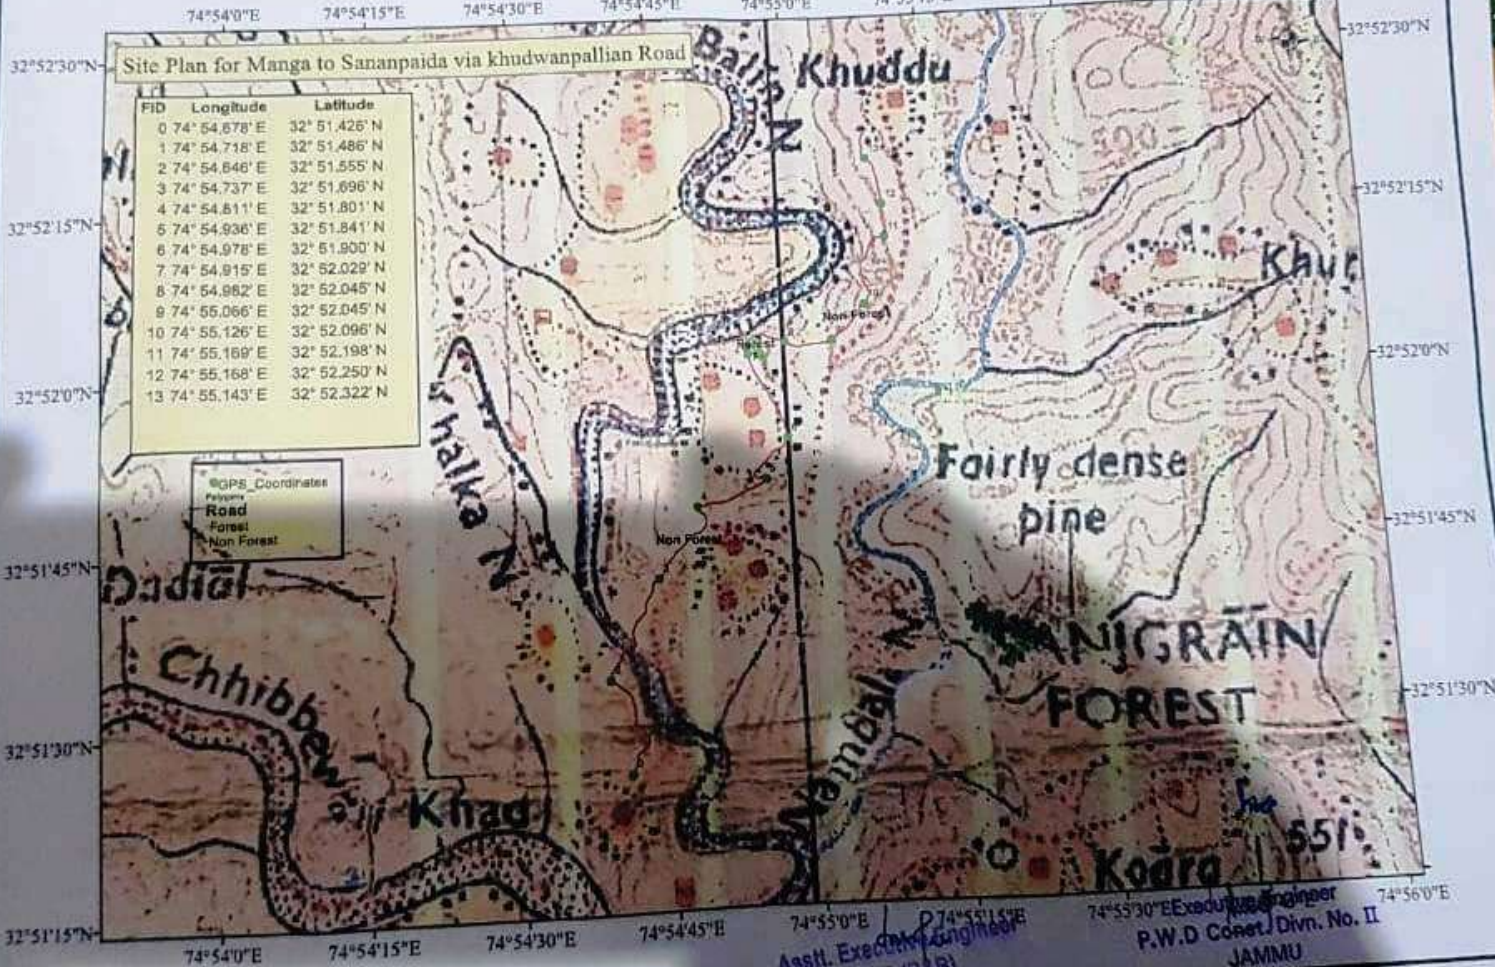

Asst. Executive Engineer
P.W.D. (R&B)
Nagrota Sub Divn. Jammu

Executive Engineer
P.W.D. Const. Divn. No. II
JAMMU