

DETAIL 01

SITE PLAN FOR M/S DIVARNAV PETROCHEM
 MADLAUDA-WAISER ROAD, VILLAGE-WAISER, TEHSIL-MADLAUDA,
 DISTT.-PANIPAT (HR.)
 KHASRA NO. 25//10




FOREST AREA :-

AREA 'A' = 6.00x5.72
 = 34.32 SQM

AREA 'B' X 2 = 2[(1/2x3.00 x 1.50)-(d)]
 = 2[(2.25)-(4/3ah)]
 = 2[(2.25) - (4/3 x 1.68 x 0.34)]
 = 2(2.25 - 0.76)
 = 2x1.49
 = 2.98 SQM

TOTAL AREA (A+B) = 34.32 + 2.98
 = 37.30 SQM
 = **0.0037 Ha.**

NON FOREST AREA = 3154.339 SQM.
 = **.3154 Ha.**

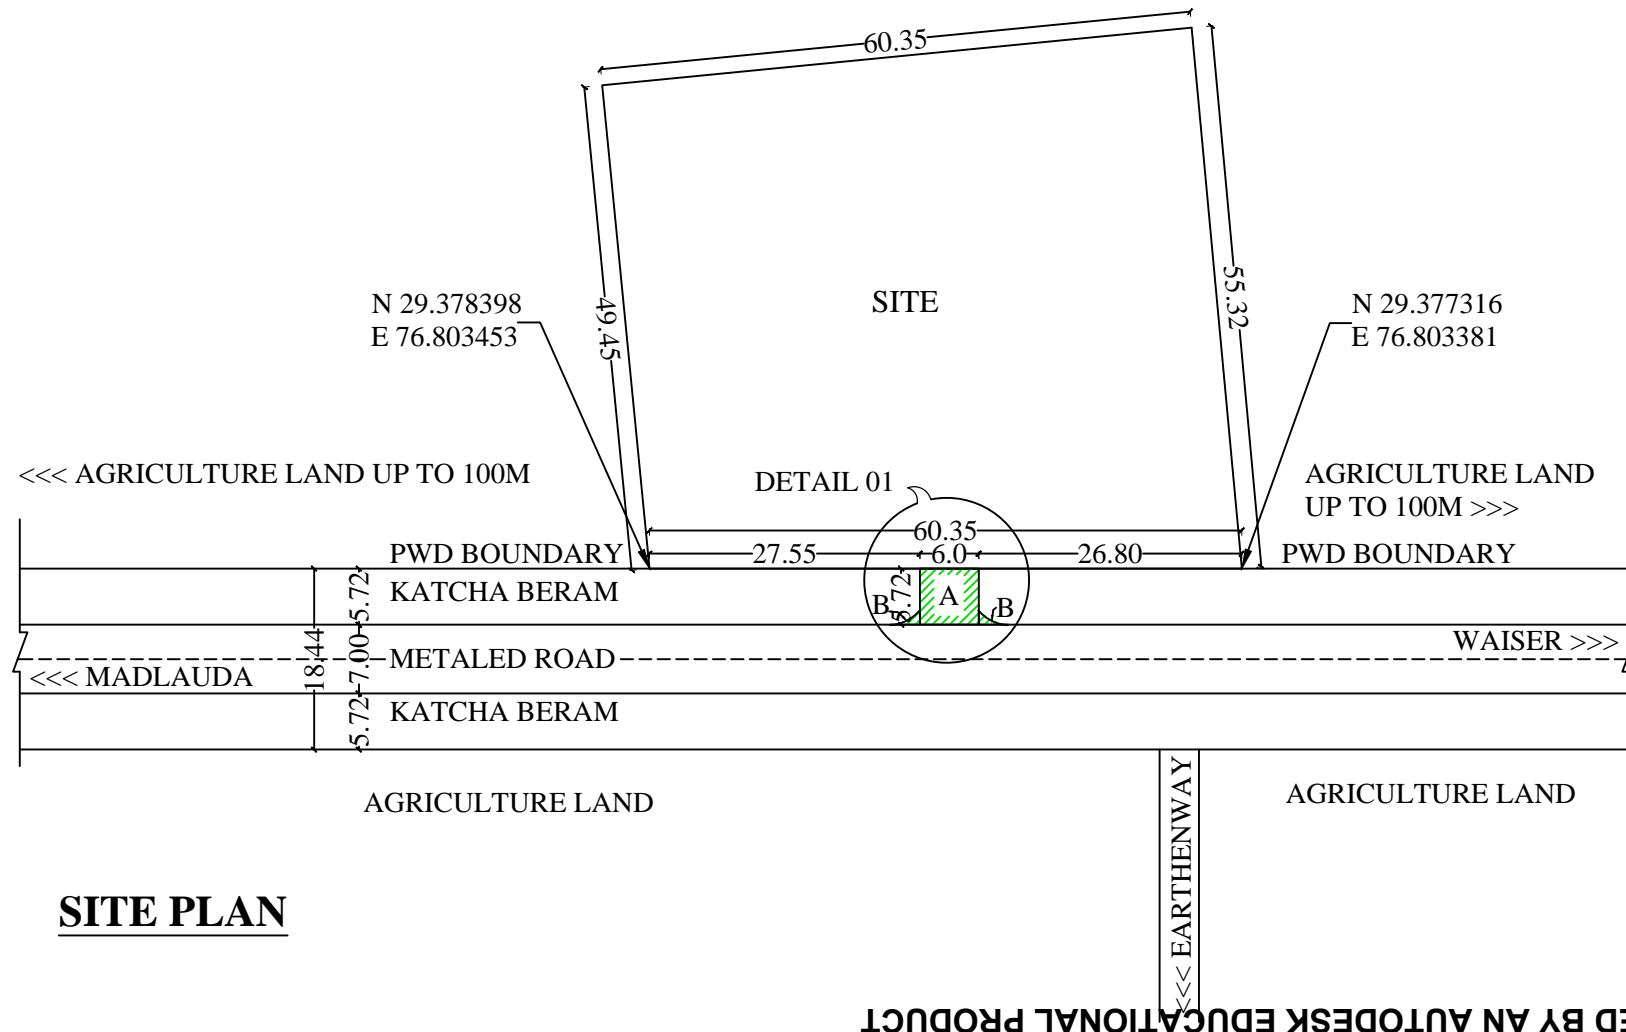

SITE PLAN

SCALE:- AS SHOWN DRAWN BY:- PARVEEN GUPTA

DATE: 13-02-2021 DRG. NO.- WAISER/FOREST

APPLICANT SIGN

M/S REAL BUILDER & DESIGNER
 NEAR PVR CINEMA,
 OPP. HANU'S SWEETS,
 G.T. ROAD PANIPAT (HR)
 MOB. NO. 9896098555
 MAIL ID : parveen5113@yahoo.com