
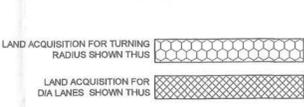
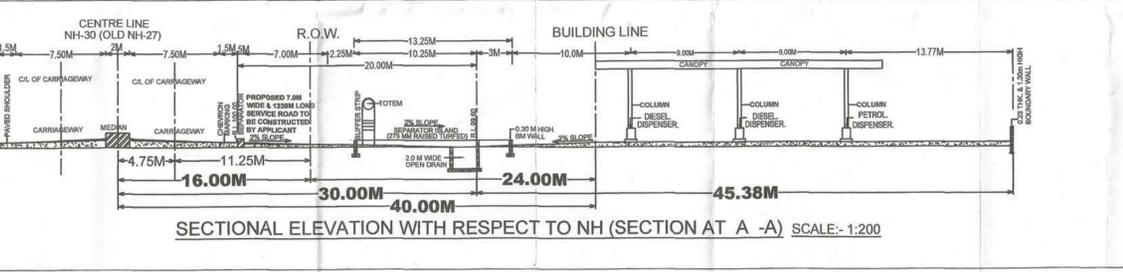
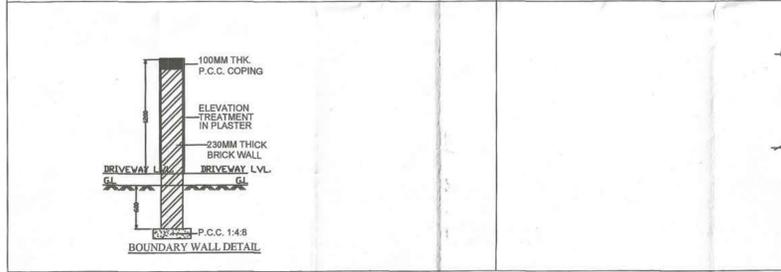
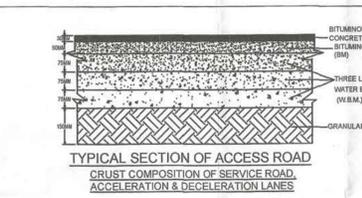
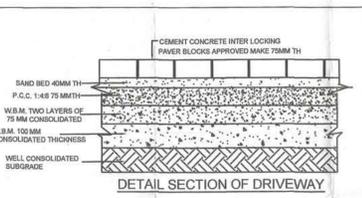
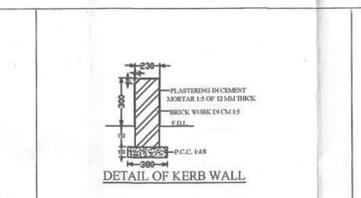
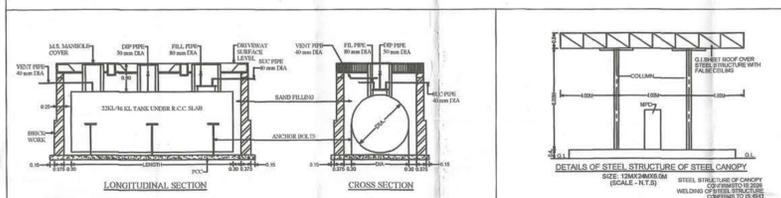


GENERAL NOTE:
 01. ALL DIMENSIONS AND LEVELS ARE IN METERS UNLESS OTHERWISE STATED.
 02. NO SMOKING SIGN SHALL BE DISPLAYED AT PROMINENT LOCATION.
 03. IN THE BUFFER ZONE NO HEDGE AND PLANT SHALL BE TALLER THAN 0.6M.
 04. THE LICENSEE SHALL BE USED ONLY FOR THE PURPOSE FOR WHICH IT IS LICENSED FOR.
SPECIAL NOTE:
 01. WE, HPCL, KANPUR DO HEREBY CONFIRM THAT LAND INVOLVED IN THIS PROPOSED PROJECT IS FREE FROM ANY LEGAL PROCEEDINGS IN ANY COURT OF LAW. POT IS SIZE SUITABLE FOR INSTALLING THIS NO AS PER NORTH GUIDELINE DT. 24.07.2012.
 02. WE, HPCL, KANPUR DO HEREBY CONFIRM THAT WE WILL COMPLY WITH ALL THE CONDITIONS GIVEN IN CR NO. RW/NH-3022/199-DO-II DT. 24.07.2012 WHICH IS SPECIFIED IN THIS PROPOSED PROJECT AND SHALL BE CARRIED OUT WITHIN THE COMPLETED TIME FRAME AS PER NORTH GUIDELINE.
 03. WE, HPCL, KANPUR DO HEREBY CONFIRM THAT ALL THE STATUTORY NOTICES RELATED TO LOCAL / DISTRICT LEVEL AUTHORITIES SHALL BE FOLLOWED PERTAINING TO INSTALLATION OF PROJECT AS PER DIRECTION OF THE CONCERNED AUTHORITIES, IF REQUIRED.
 04. WE, HPCL, KANPUR DO HEREBY CONFIRM THAT FOR CONSTRUCTION OF INFRASTRUCTURE ETC. IF ANY TREES, ELECTRICAL POLES AND PUBLIC UTILITIES ETC. COME ON THE WAY, THE PERMISSION FOR REMOVING THE SAME SHALL BE OBTAINED FROM CONCERNED AUTHORITY BEFORE COMMENCEMENT OF THE WORK.
STANDARD UNDERSTANDING AS PER NORTH GUIDELINE, DATED 24 TH JULY 2012
 01. WE, HPCL, KANPUR DO HEREBY CONFIRM THAT THE OIL COMPANY / OWNER WOULD PAY NECESSARY FEE FOR THE USE OF NATIONAL HIGHWAY LAND WHENEVER THE FEE IS ASSESSED BY THE HIGHWAY AUTHORITIES IN FUTURE.
 02. WE, HPCL, KANPUR DO HEREBY CONFIRM THAT NECESSARY ALTERATION INCLUDING COMPLETE REMOVAL / SHIFTING OF THE APPROACH ROADS AT ITS OWN COST IF SO REQUIRED BY MINISTRY, FOR THE DEVELOPMENT OF NATIONAL HIGHWAY OR IN THE INTEREST OF SAFETY IN THIS SECTION.
 03. WE HEREBY CONFIRM THAT WE SHALL TAKE ALL THE ACTION AS PRESCRIBED IN MINISTRY GUIDELINE DATED 24 TH JULY 2012 IN APPENDIX - 1.


NATIONAL HIGHWAYS NOTES:
 1. DRAWING PREPARED AS PER MORTH CIRCULAR LETTER NO. RW/NH-3022/199-DO-II DATED 24 JULY 2012.
 2. ALL PAVEMENT MARRINGS SHOULD BE AS PER IRC-67.
 3. ACCESS SERVICE ROAD SHOULD HAVE MIN. PAVEMENT COMPOSITION OF 100MM GSB, WBM CR L, II, III OF 75MM EACH 50MM BM & 30MM B.C.
 4. ALL TRAFFIC SIGNS SHOULD BE AS PER IRC-67 & IRC-SP-55 IN CASE OF A FUEL STATION LOCATED ON THE OTHER SIDE OF TRAVEL DIRECTION THE USER SHOULD BE INFORMED OF THE LOCATION OF THE FUEL STATION IN HISHER DIRECTION OF TRAVEL THROUGH INFORMATION SIGN AS AT 'C' OF THE TABLE OF THIS DRAWING.
 5. THE LENGTH OF SEPARATOR ISLAND SHALL BE DETERMINED AS PER SITE CONDITION ITS MIN. WIDTH SHOULD BE 3.0M.
 6. GUARD RAILS TO BE PROVIDED IN THE LINE OF STORM WATER DRAIN ON ENTRY & EXIT APPROACHES TO CATER TO THE EXPECTED DISCHARGE.
 04. WE, HPCL, KANPUR DO HEREBY CONFIRM THAT FOR CONSTRUCTION OF INFRASTRUCTURE ETC. IF ANY TREES, ELECTRICAL POLES AND PUBLIC UTILITIES ETC. COME ON THE WAY, THE PERMISSION FOR REMOVING THE SAME SHALL BE OBTAINED FROM CONCERNED AUTHORITY BEFORE COMMENCEMENT OF THE WORK.
STANDARD UNDERSTANDING AS PER NORTH GUIDELINE, DATED 24 TH JULY 2012
 01. WE, HPCL, KANPUR DO HEREBY CONFIRM THAT THE OIL COMPANY / OWNER WOULD PAY NECESSARY FEE FOR THE USE OF NATIONAL HIGHWAY LAND WHENEVER THE FEE IS ASSESSED BY THE HIGHWAY AUTHORITIES IN FUTURE.
 02. WE, HPCL, KANPUR DO HEREBY CONFIRM THAT NECESSARY ALTERATION INCLUDING COMPLETE REMOVAL / SHIFTING OF THE APPROACH ROADS AT ITS OWN COST IF SO REQUIRED BY MINISTRY, FOR THE DEVELOPMENT OF NATIONAL HIGHWAY OR IN THE INTEREST OF SAFETY IN THIS SECTION.
 03. WE HEREBY CONFIRM THAT WE SHALL TAKE ALL THE ACTION AS PRESCRIBED IN MINISTRY GUIDELINE DATED 24 TH JULY 2012 IN APPENDIX - 1.

LAND ACQUISITION AREA CHART:

| AREA OF TURNING RADIUS | AREA OF DIA LANES WITH SERVICE ROAD |
|---------------------------|-------------------------------------|
| AREA 78.0124 SQ.M. | AREA 54.5736 SQ.M. |
| AREA 77.2652 SQ.M. | AREA 241.4972 SQ.M. |
| AREA 36.1994 SQ.M. | AREA 105.762 SQ.M. |
| AREA 24.78 SQ.M. | AREA 35.7172 SQ.M. |
| AREA 77.9224 SQ.M. | TOTAL AREA 437.55 SQ.M. |
| AREA 30.244 SQ.M. | |
| TOTAL AREA 324.4144 SQ.M. | |

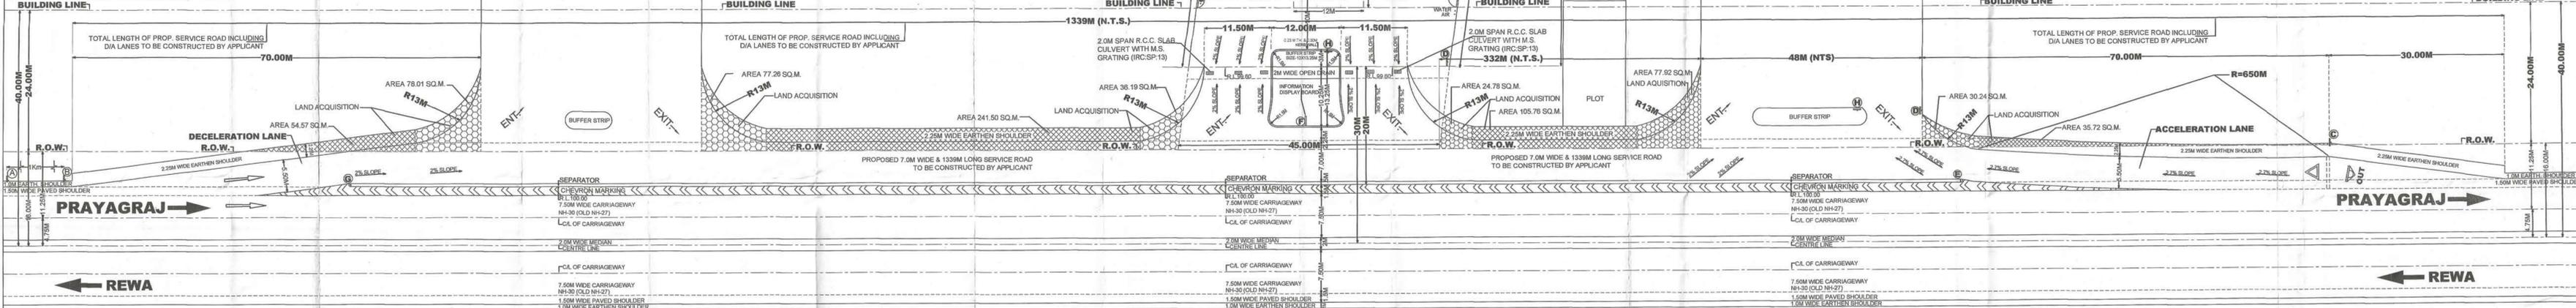

"LAND BEYOND ROW WILL BE ARRANGED BY THE LOI HOLDER AND SERVICE ROAD TO BE CONSTRUCTED BY DEALER".

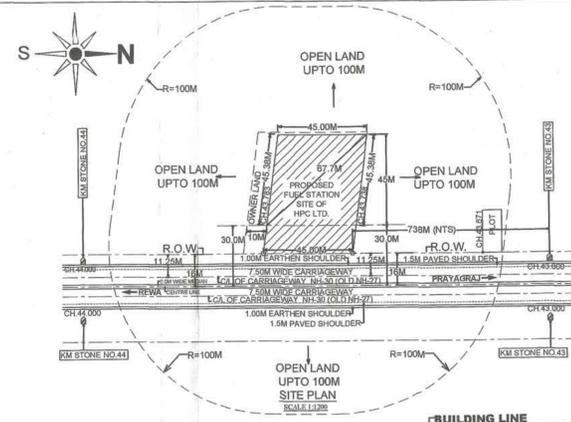

SITE INFORMATION

| | |
|--|--|
| PLOT NO./JARAZI NO./ KHASRA NO./GATA NO. | 15 |
| LOCATION | VILLAGE - NARI BARI |
| TEHSIL | BARA |
| DISTRICT | PRAYAGRAJ |
| POST OFFICE | NARI BARI |
| POLICE STATION | SANKARGARH |
| RAILWAY STATION | SANKARGARH |
| STATE | UTTAR PRADESH |
| BETWEEN KM STONE | 43 & 44 |
| ROAD NO. | PRAYAGRAJ - REWA ROAD/ NH-30 (OLD NH-27) |

REVISIONS

| S.NO | DATED | BRIEF RECORD | INITIAL |
|------|------------|--|---------|
| 3. | JUN. 2021 | DRAWING MODIFIED AS PER NHA OBSERVATIONS | |
| 2. | JUNE. 2020 | DRAWING MODIFIED AS PER 4 LANE | |
| 1. | AUG. 2018 | FOR SUBMISSION | |

HINDUSTAN PETROLEUM CORPORATION LTD.
 (A GOVERNMENT OF INDIA ENTERPRISE)

2ND FLOOR, NORTH SQUARE, SHAHTRI NAGAR, SIGRA, VARANASI-221 002

SUBJECT LAYOUT, SITE PLAN & SECTIONAL ELEVATION OF PROPOSED MS & HSD FUEL STATION.

LOCATION PRAYAGRAJ - REWA ROAD, NH-30 (OLD NH-27) IN KM.44 (CH.43.738, R.H.S) AT KHASRA NO. 15, VILLAGE - NARI BARI, TEHSIL - BARA, DISTRICT - PRAYAGRAJ, UTTAR PRADESH.

TRAFFIC SIGNS:- (IRC: 67 AND IRC:SP: 55)

| Symbol | Sign Description |
|--------|------------------------------|
| (A) | FUEL STATION AHEAD |
| (B) | FUEL STATION |
| (C) | GIVEWAY |
| (D) | ONE WAY |
| (E) | NO ENTRY |
| (F) | FUEL STATION BOARD |
| (G) | COMPULSORY DIRECTION CONTROL |
| (H) | NO RIGHT TURN |

GROUND FLOOR

| S.NO | TYPE | SIZE IN SQ. M. | AREA IN SQ. M. |
|------|-----------------|----------------|----------------|
| 1. | LUBRICATION | 689x2170 | 15.71 |
| 2. | ELECTRICAL | 280x2400 | 6.78 |
| 3. | DEALERS RM | 3190x2710 | 8.24 |
| 4. | TOILET | 2397x2400 | 4.99 |
| 5. | STAFF TOILET | 1310x1610 | 4.15 |
| 6. | PCO | 1230x1370 | 1.78 |
| 7. | WATER | 1240x900 | 1.16 |
| 8. | ACCOUNTANT ROOM | 444x1165 | 7.35 |
| 9. | STAFF REST ROOM | 360x2385 | 7.89 |
| 10. | PICK UP COUNTER | 424x2710 | 11.58 |
| 11. | TIRE SHOP | 146x1460 | 2.04 |

SCALE: 1:100, DATE: 11 JAN. 2021, DRG. NO. HPCL/NH-27/2021/02

Chief Regional Manager
 Prayagraj
 Regional Office
 Prayagraj
 Hindustan Petroleum Corporation Limited

Chief Engineer
 Prayagraj
 Regional Office
 Prayagraj
 Hindustan Petroleum Corporation Limited