




LOCATION PLAN

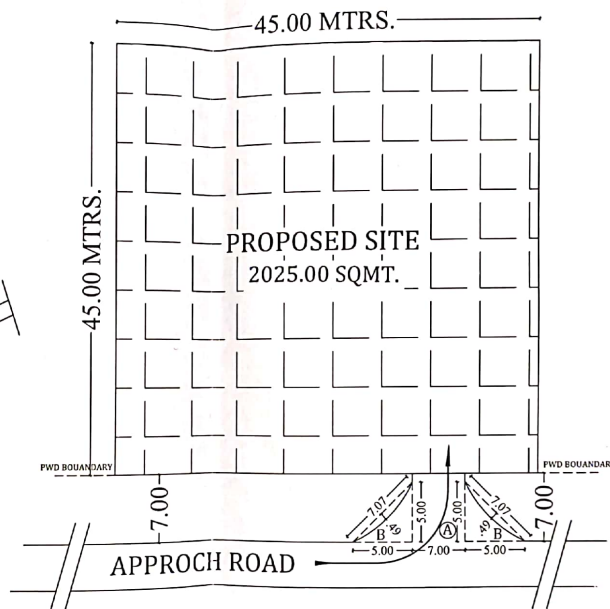

SITE PLAN

Sub Divisional Engineer
Const. Sub Division P.W.D.
(B&R) Br. Talwara

Sub Divisional Engineer
Const. Sub Division P.W.D.
(B&R) Br. Talwara

NAME OF PLACE	BRINGALI
TEHSIL	MUKERIAN
DISTRICT	HOSHIARPUR
STATE	PUNJAB
NEAREST POLICE STN.	TALWARA
NEAREST RLY. STN.	DAULATPUR
POST OFFICE	BRINGALI
HADBAST NO.	610
KHASRA NO.	83/3, 83/4
SITE DISTANCE FROM MAIN ROAD	1.10 KM (APPROX)
APPLICANT NAME	SH. MOHAN LAL S/O SH. RAN SINGH
NAME OF PERMITTES	M/S HILL SIDE CONCRETE PLANT
NEAR BY LOCATION	GOVT. GIRL COLLEGE BRINGALI

NOTE:
1. ALL DIMENSIONS IN METRIC UNITS.
2. DIMENSIONS SHOULD READ NOT MEASURED.

DETAIL OF PERMITTES / LOCATIONS SITUATED IN 100.00 MTRS. REDUOS:-
01. NORTH ZONE > OTHER AGRICULTURAL LAND
02. SOUTH ZONE > APPROACH ROAD / OTHER AGRICULTURAL
03. EAST ZONE > OTHER AGRICULTURAL LAND OF OWNERS & OTHERS.
04. WEST ZONE > OTHER AGRICULTURAL LAND.

DETAIL OF PROPOSED AREA:- 45.00 X 45.00 = 2025.00 SQMTRS.

DETAIL OF APPROCH AREA :-
1) AREA OF A > 7.00 X 5.00 = 35.00 SQMTRS.
1) AREA OF ZB > 2(1/2 X 5.00 X 5.00 - 2(1/2 X 7.00 X 0.49)) = 20.38 SQMTRS.
TOTAL APPROCH AREA > 55.38 SQMTRS.

TOTAL AREA DETAIL:-
SITE + APPROCH > 2025.00 + 55.38 = 2080.38 SQMTRS.

APPROVED BY:-

APPLICANT'S SIGN & STAMP

CHECKED BY:-
Er. Gagandeep Singh (B.Tech. Civil)
App Building Planners, Quantity Estimator
Supervisor & Valuers, Talwara (Pb.)
Regd. No. 009655109324, DE114100150
Mob 1098786-03255

APPLICANT :- HILL SIDE CONCRETE PLANT
ADDRESS :- VLLAGE BRINGALI TEHSIL MUKERIAN
DISTRICT HOSHIARPUR (PUNJAB) 144224.

THIS DRAWING PREPARED BY M/S SURVI ENGINEERING ENTERPRISES TALWARA TEHSIL MUKERIAN DISTRICT HOSHIARPUR (PUNJAB) 144216	SCALE N.T.S.	COMPASS
---	-----------------	---------

DWG. NO. AEE-2021-22-SLP-3-21-A DRAWN BY: MANINDER SINGH CALL +919876605658