



| | | | | | | | | |
|-------------------------|----------------------------|-------------------------------|---------------------------------|--------------------|--------------|--|---|---|
| DESIGNED BY GAUSHAMA | DRAWN BY M.D. SHAJADEEN | CHECKED BY M.KHALEEL BASHA | APPROVED BY P. SRINIVASA RAO | DATE 28-01-2016 | LEGEND | CONSULTANTS: | CLIENT: | PROJECT: |
| REVISION NO. 1 DATE | 28-01-16 | Final Detailed Project Report | Proposed Cl. | Proposed ROW | NOT TO SCALE | aanvee associates architects engineers & consultants pvt.ltd Tel: +91-40-33737633 fax: +91-40-33734677 | NATIONAL HIGHWAYS AUTHORITY OF INDIA | PREPARATION OF DETAILED PROJECT REPORT FOR REHABILITATION AND UPGRADATION TO 4-LANE CONFIGURATION OF AUSA - NANDED - WARANANGA & WARDHA - BUTIBORI SECTION OF NH-361 IN THE STATE OF MAHARASHTRA |
| REVISION | | | | | | | | TITLE: WARDHA - BUTIBORI PACKAGE |

DRG. NO. NHM /NH361 /MSC /TCS /AL /01

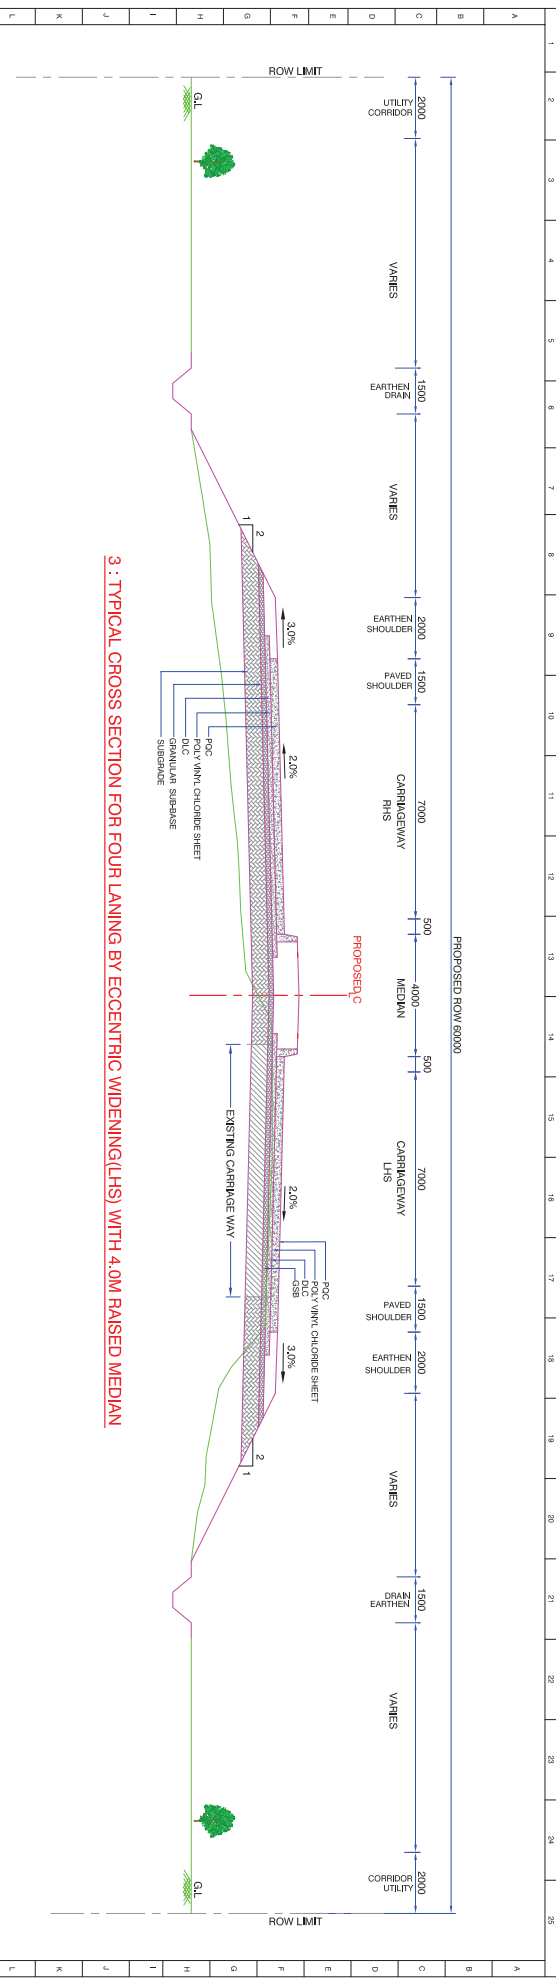


3 : TYPICAL CROSS SECTION FOR FOUR LANNING BY ECCENTRIC WIDENING(LHS) WITH 4.0M RAISED MEDIUM

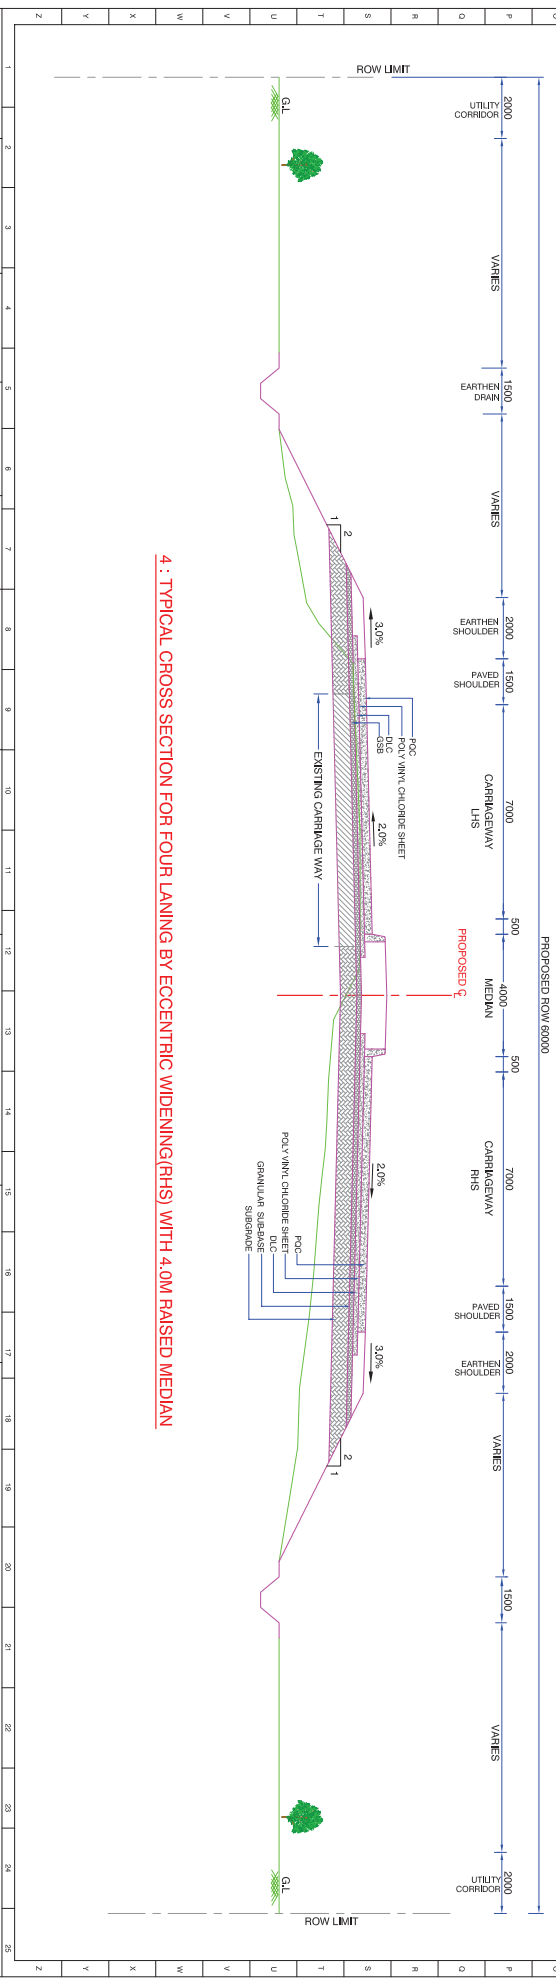


4 : TYPICAL CROSS SECTION FOR FOUR LANNING BY ECCENTRIC WIDENING(RHS) WITH 4.0M RAISED MEDIUM

| | | | | | |
|---|---------------------------|--------------------------------|--|--------------------|--|
| DESIGNED BY GABRISHNA | DRAWN BY MD. SHAJADEEN | CHECKED BY M. KHALEEL BASHA | APPROVED BY P. SRINIVASA RAO | DATE 29-01-2016 | LEGEND Proposed CL Final Detailed Project Report |
| | REVISION NO. 1 | DATE 29-01-16 | DESCRIPTION Final Detailed Project Report | REVISION BY | |
| <p>PROJECT: PREPARATION OF DETAILED PROJECT REPORT FOR REHABILITATION AND UPGRADE TO 4-LANE CONFIGURATION OF AUSA - NANDED - WARANGA & WARDHA - BUTIBORI SECTION OF NH-361 IN THE STATE OF MAHARASHTRA</p> <p>TITLE: TYPICAL CROSS SECTIONS WARDHA - BUTIBORI PACKAGE</p> <p>DRG. NO. NHM /NH-361 /MSC /TCS /AL /02</p> | | | | | |
| <p>CONSULTANTS: aanve associates architects engineers & consultants pvt.ltd Tel: +91-40-23737633 fax: +91-40-23734677</p> | | | | | |
| <p>CLIENT: NATIONAL HIGHWAYS AUTHORITY OF INDIA</p> | | | | | |
| <p>NOT TO SCALE</p> | | | | | |

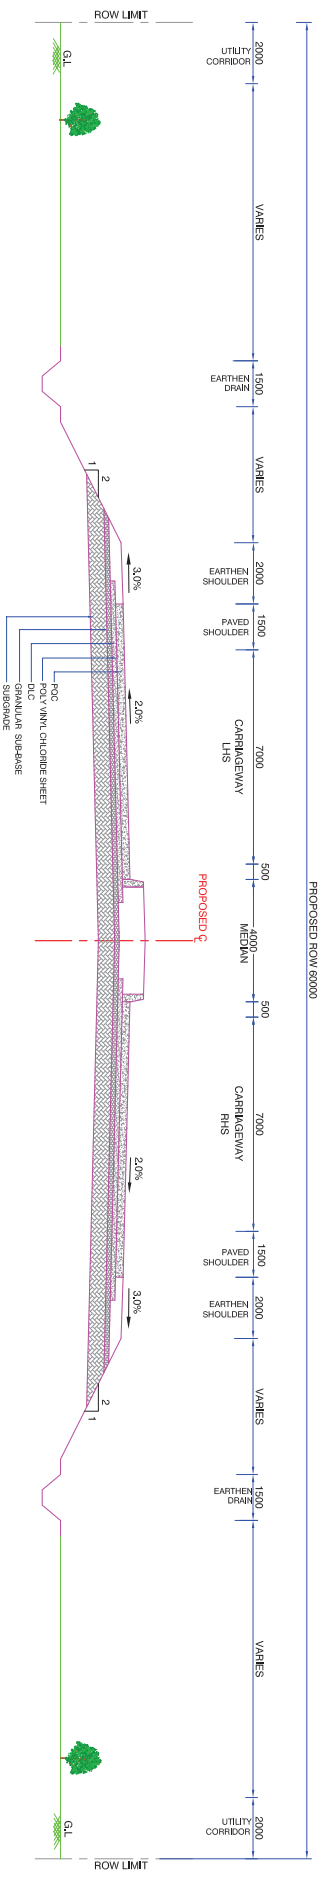

5 : TYPICAL CROSS SECTION FOR FOUR LANING FOR BYPASS AND RE ALIGNMENT

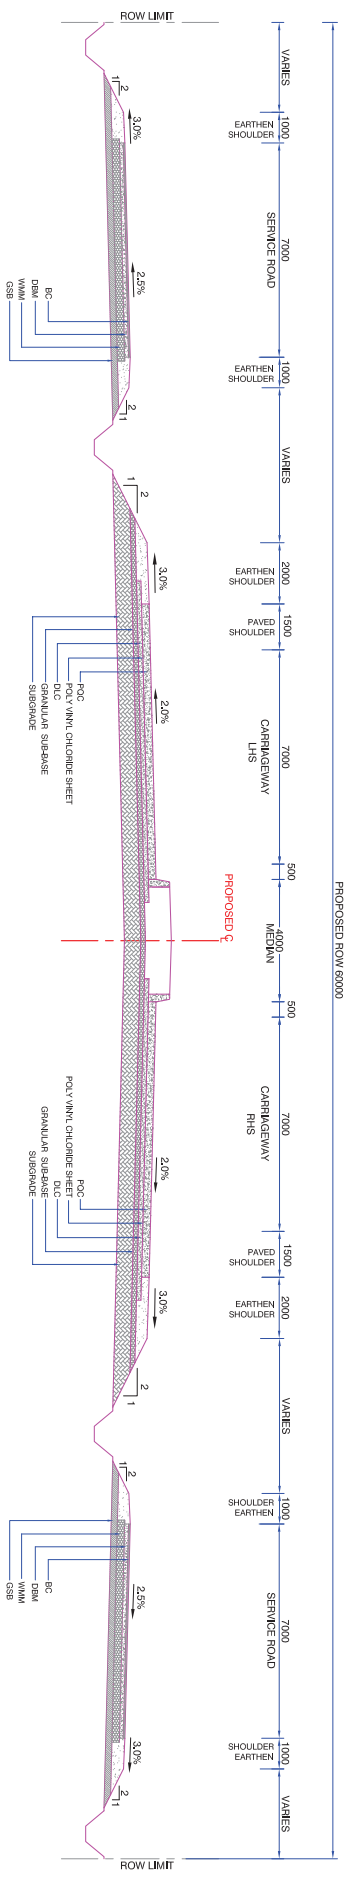

5A : TYPICAL CROSS SECTION FOR FOUR LANING WITH SERVICE ROADS FOR BYPASS AND RE ALIGNMENT

| | | | | | | | | | | |
|--------------------------|----------------------------|--------------------------------|------------------------------------|--------------------|--|--------------|--|--|--|---|
| DESIGNED BY GAURISHMA | DRAWN BY M.D. SHAJADEEN | CHECKED BY M. KHATEEB BASHA | APPROVED BY P. S. SHINUMASA RAO | DATE 28-01-2016 | REVISION BY Final Detailed Project Report | LEGEND | CONSULTANTS: aanvee associates architects engineers & consultants pvt.ltd Tel: +91-40-33737633 fax: +91-40-33734077 | CLIENT: NATIONAL HIGHWAYS AUTHORITY OF INDIA | PROJECT: PREPARATION OF DETAILED PROJECT REPORT FOR REHABILITATION AND UPGRADATION TO 4-LANE CONFIGURATION OF AUSA - NANDED - WARANNGA & WARDHA - BUTIBORI SECTION OF NH-361 IN THE STATE OF MAHARASHTRA | TITLE: TYPICAL CROSS SECTIONS WARDHA - BUTIBORI PACKAGE |
| REVISION | REVISION NO. DATE | DESCRIPTION | | REVISION BY | PROPOSED CL | NOT TO SCALE | | | | |
| | R0 | 28-01-16 | | | Proposed ROW | | | | | |


| | | | | | |
|--------------------------|----------------------------|--------------------------------|------------------------------------|--------------------|--|
| DESIGNED BY GAURISHMA | DRAWN BY M.D. SHAJADEEN | CHECKED BY M. KHATEEB BASHA | APPROVED BY P. S. SHINUMASA RAO | DATE 28-01-2016 | REVISION BY Final Detailed Project Report |
|--------------------------|----------------------------|--------------------------------|------------------------------------|--------------------|--|

| | | | |
|----------|---------------------|-------------|-------------|
| REVISION | REVISION NO. DATE | DESCRIPTION | REVISION BY |
| | R0 | 28-01-16 | |

| | |
|--------|--------------|
| LEGEND | NOT TO SCALE |
|--------|--------------|

| | |
|--|--|
| CONSULTANTS: aanvee associates architects engineers & consultants pvt.ltd Tel: +91-40-33737633 fax: +91-40-33734077 | CLIENT: NATIONAL HIGHWAYS AUTHORITY OF INDIA |
|--|--|


| | |
|--|---|
| PROJECT: PREPARATION OF DETAILED PROJECT REPORT FOR REHABILITATION AND UPGRADATION TO 4-LANE CONFIGURATION OF AUSA - NANDED - WARANNGA & WARDHA - BUTIBORI SECTION OF NH-361 IN THE STATE OF MAHARASHTRA | TITLE: TYPICAL CROSS SECTIONS WARDHA - BUTIBORI PACKAGE |
|--|---|

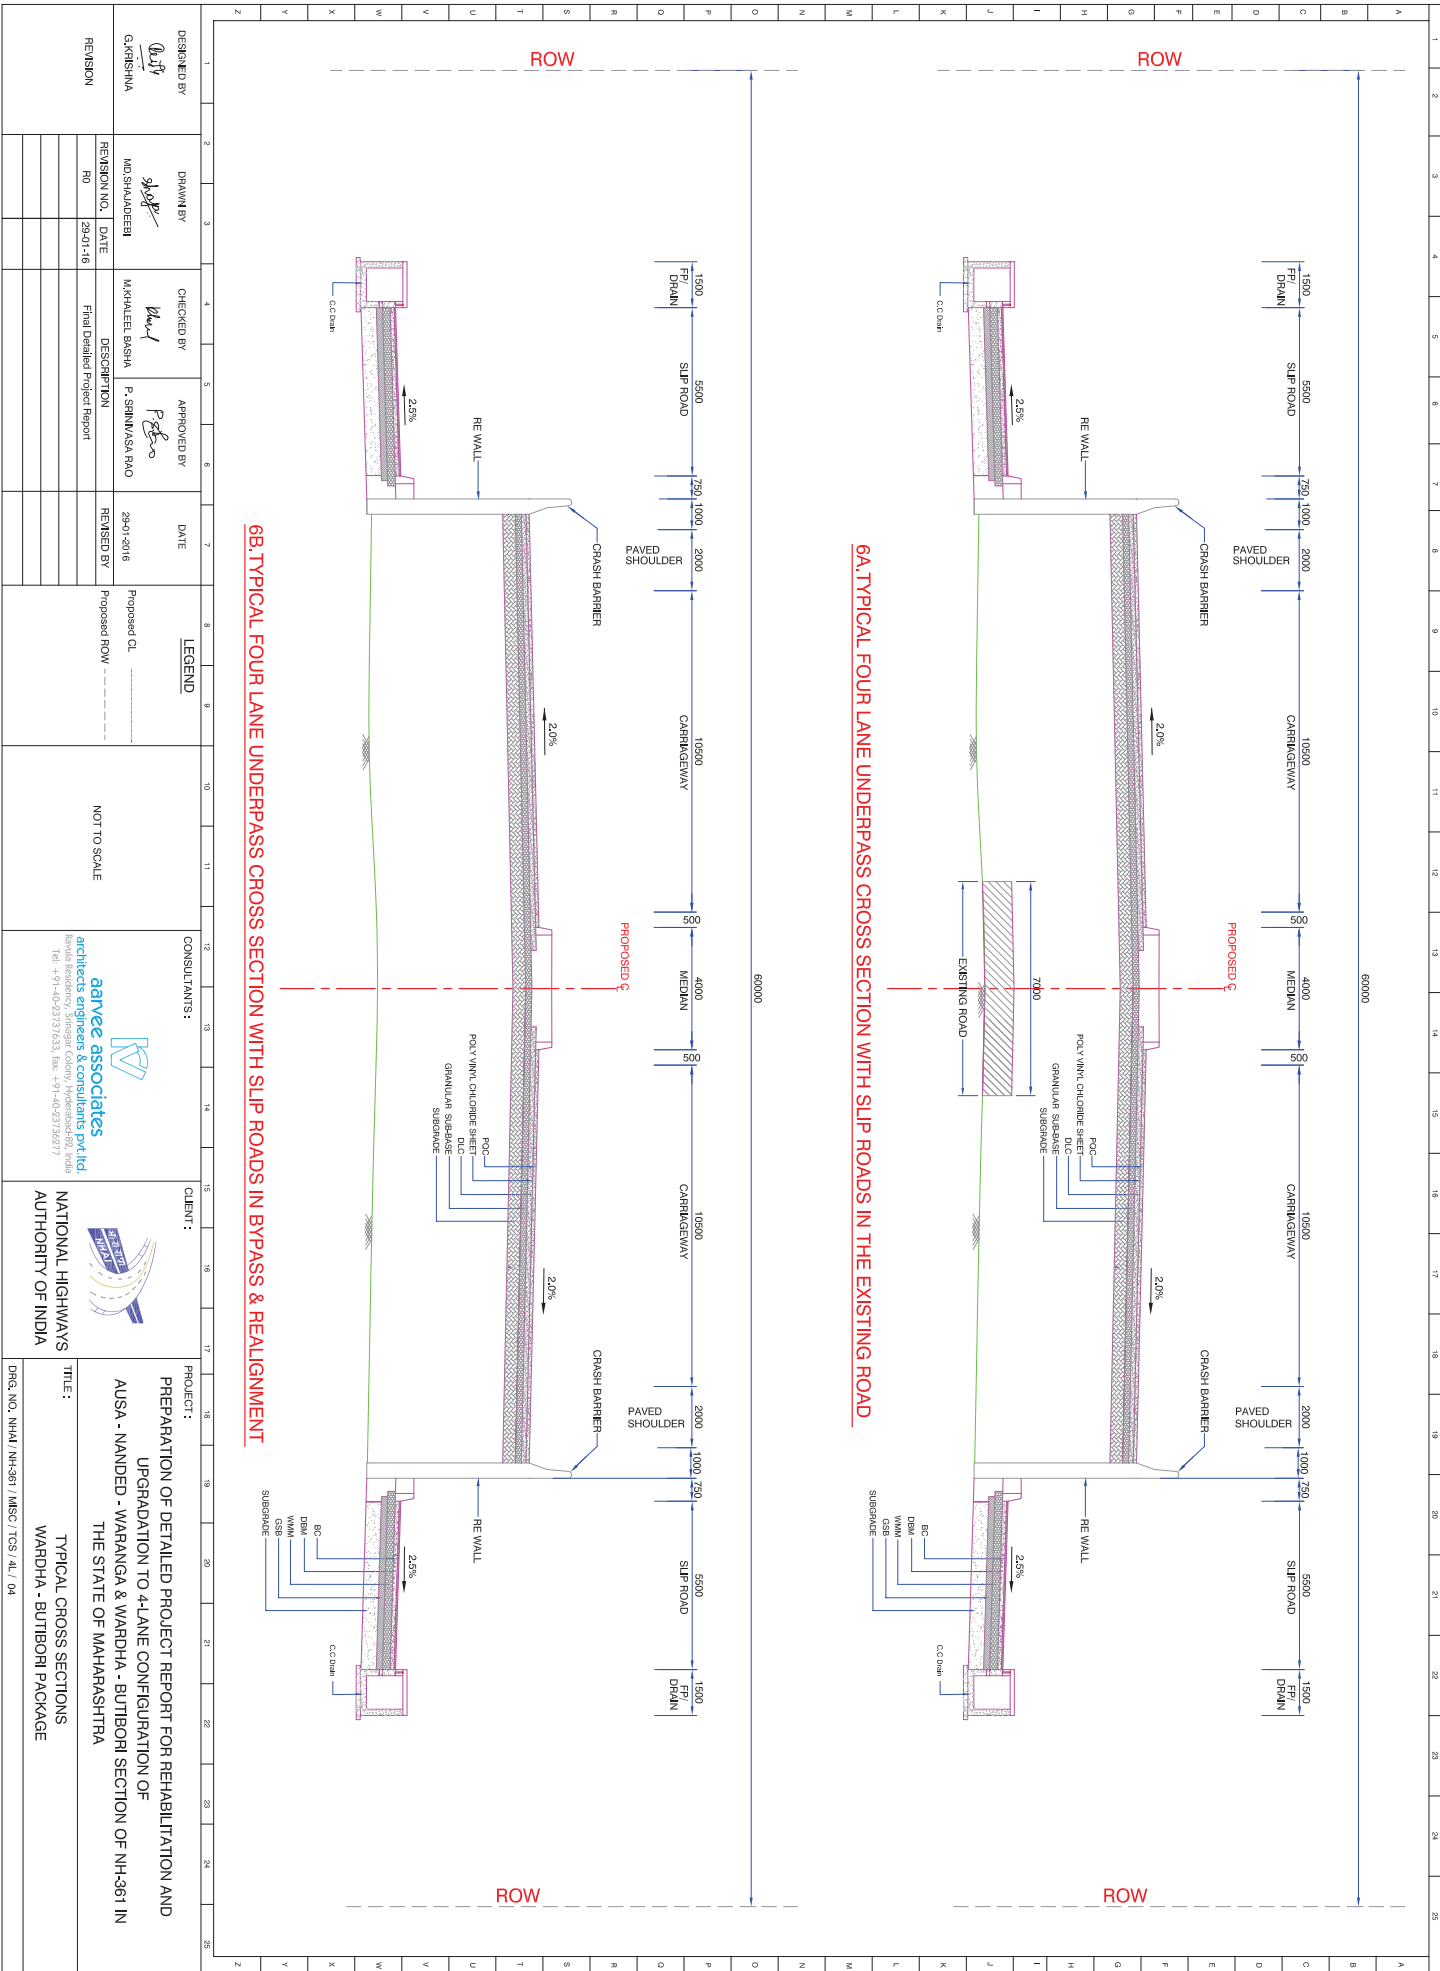

6A. TYPICAL FOUR LANE UNDERPASS CROSS SECTION WITH SLIP ROADS IN THE EXISTING ROAD

6B. TYPICAL FOUR LANE UNDERPASS CROSS SECTION WITH SLIP ROADS IN BYPASS & REALIGNMENT

| | | | | | | | | | |
|-------------------------|----------------------------|------------------------------|--|--------------------|-----------------------------|---|--|---|---|
| DESIGNED BY GAUSHAMA | DRAWN BY MD. SHAJAUDDIN | CHECKED BY MKHATEEB BASHA | APPROVED BY P. SRINIVASA RAO | DATE 29-01-2016 | LEGEND | CONSULTANTS: aanvee associates architects engineers & consultants pvt. ltd. Tel: +91-40-33737633 Fax: +91-40-33734977 | CLIENT: NATIONAL HIGHWAYS AUTHORITY OF INDIA | PROJECT: PREPARATION OF DETAILED PROJECT REPORT FOR REHABILITATION AND UPGRADEATION TO 4-LANE CONFIGURATION OF AUSA - NANDED - WARANGA & WARDHA - BUTIBORI SECTION OF NH-361 IN THE STATE OF MAHARASHTRA | TITLE: TYPICAL CROSS SECTIONS WARDHA - BUTIBORI PACKAGE |
| REVISION | REVISION NO. 1 | DATE 29-01-16 | DESCRIPTION Final Detailed Project Report | REVISION BY | Proposed CL Proposed ROW | | | | |

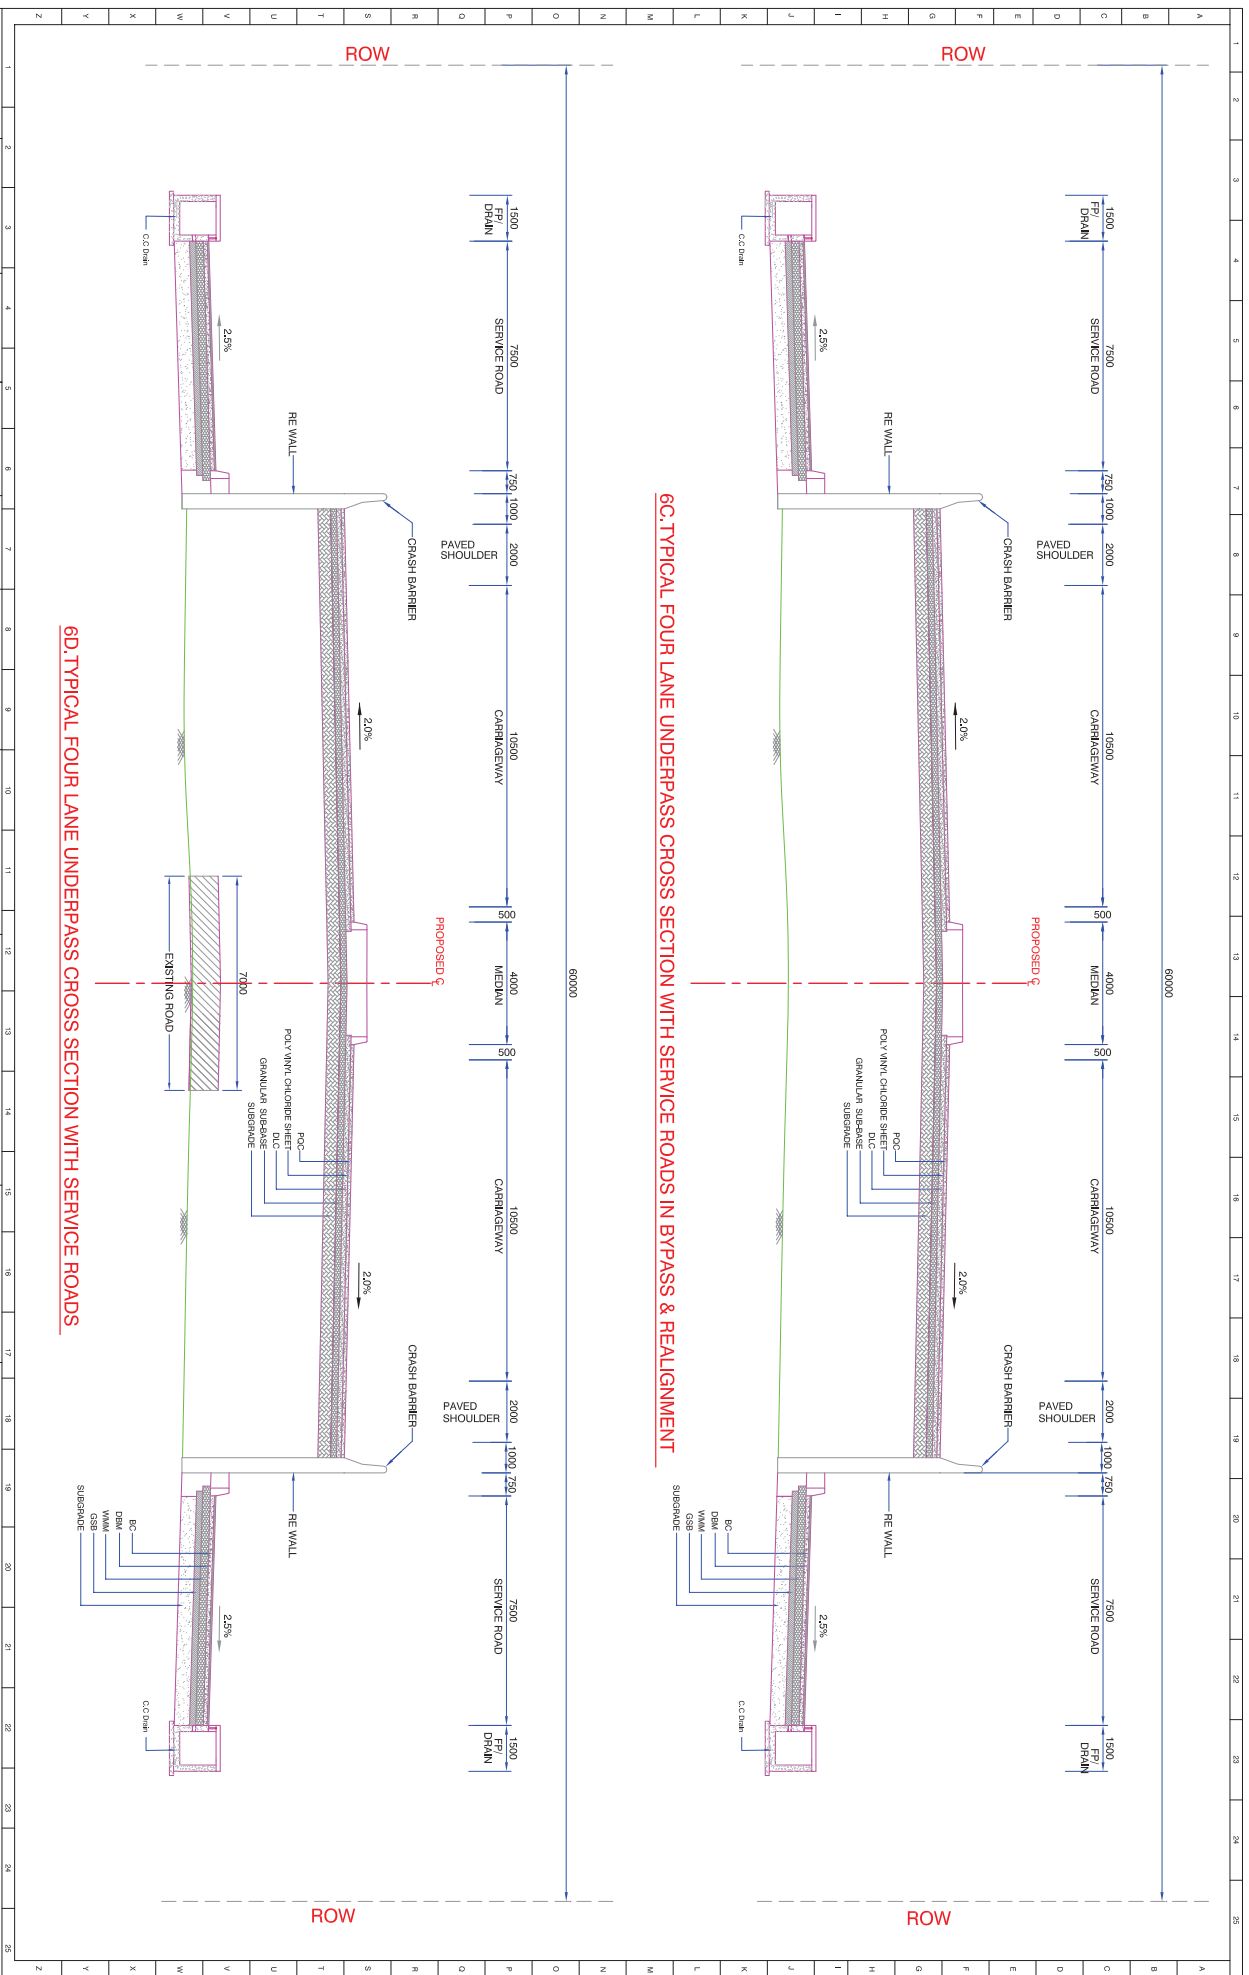


6C. TYPICAL FOUR LANE UNDERPASS CROSS SECTION WITH SERVICE ROADS IN BYPASS & REALIGNMENT

6D. TYPICAL FOUR LANE UNDERPASS CROSS SECTION WITH SERVICE ROADS

| | | | | | | | | | |
|-------------------------|---------------------------|--------------------------------|---------------------------------|--------------------|--------------|--------------|--|---|--|
| DESIGNED BY GAUSHAMA | DRAWN BY MD. SHAJADEEN | CHECKED BY M. KHALEEL BASHA | APPROVED BY P. SRINIVASA RAO | DATE 29-01-2016 | REVISIONS BY | LEGEND | CONSULTANTS: | CLIENT: | PROJECT: |
| | REVISION NO. DATE | DESCRIPTION | | REVISION BY | Proposed CL | NOT TO SCALE | aanvee associates architects engineers & consultants pvt.ltd Tel: +91-40-33737633 Fax: +91-40-33734677 | NATIONAL HIGHWAYS AUTHORITY OF INDIA | PREPARATION OF DETAILED PROJECT REPORT FOR REHABILITATION AND UPGRADATION TO 4-LANE CONFIGURATION OF AUSA - NANDED - WARDANGA & WARDHA - BUTIBORI SECTION OF NH-361 IN THE STATE OF MAHARASHTRA |
| REVISION | R0 | Final Detailed Project Report | | REVISION BY | Proposed ROW | | | | TITLE: WARDHA - BUTIBORI PACKAGE |
| | | | | | | | | | DRG. NO. NHM /NH361 /MSC /TCS /AL /05 |

TCS-7: TYPICAL CROSS-SECTION FOR 4 LANE CARRIAGEWAY (BOTH SIDE CUTTING)

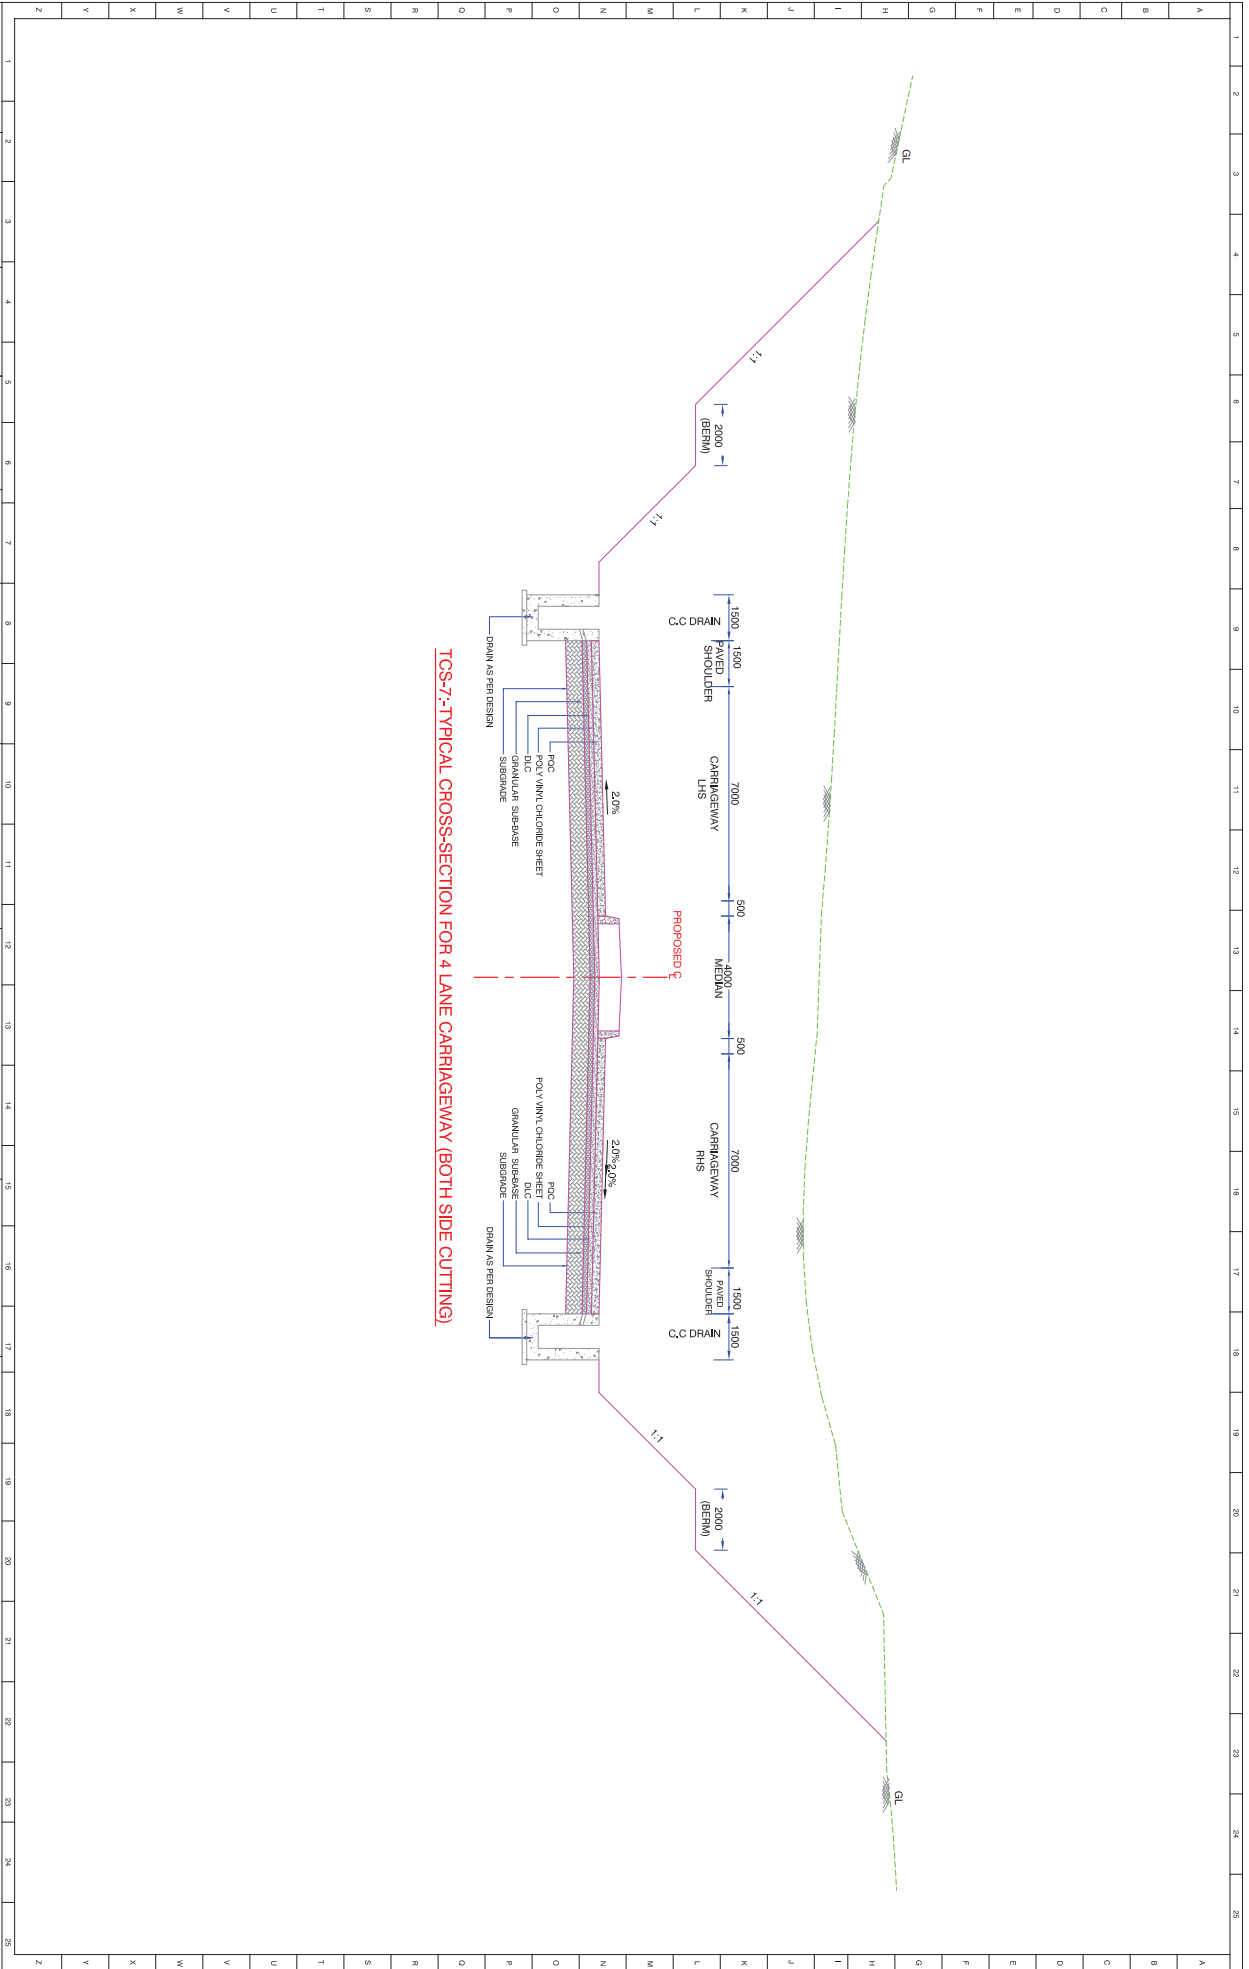

| | | | | |
|-------------------------|---------------------------|-------------------------------|---------------------------------|--------------------|
| DESIGNED BY GAUSHAMA | DRAWN BY MD. SHAJADEEN | CHECKED BY M. RAJEEV BASHA | APPROVED BY P. SRINIVASA RAO | DATE 29-01-2016 |
| REVISION | REVISION NO. DATE | DESCRIPTION | REVISION BY | |
| | R0 | Final Detailed Project Report | | |

| |
|---------------|
| LEGEND |
| Proposed CL |
| Proposed ROW |
| NOT TO SCALE |

CONSULTANTS:

aanvee associates
 architects engineers & consultants pvt.ltd
 501, 502, 503,1000


CLIENT:

NATIONAL HIGHWAYS AUTHORITY OF INDIA

PROJECT:
 PREPARATION OF DETAILED PROJECT REPORT FOR REHABILITATION AND UPGRADE TO 4-LANE CONFIGURATION OF AUSA - NANDED - WARDHGA & WARDHGA - BUTIBORI SECTION OF NH-361 IN THE STATE OF MAHARASHTRA

TITLE:
 TYPICAL CROSS SECTIONS
 WARDHGA - BUTIBORI PACKAGE

DRG. NO. NHM /NH361 /MSC /TCS /AL /06

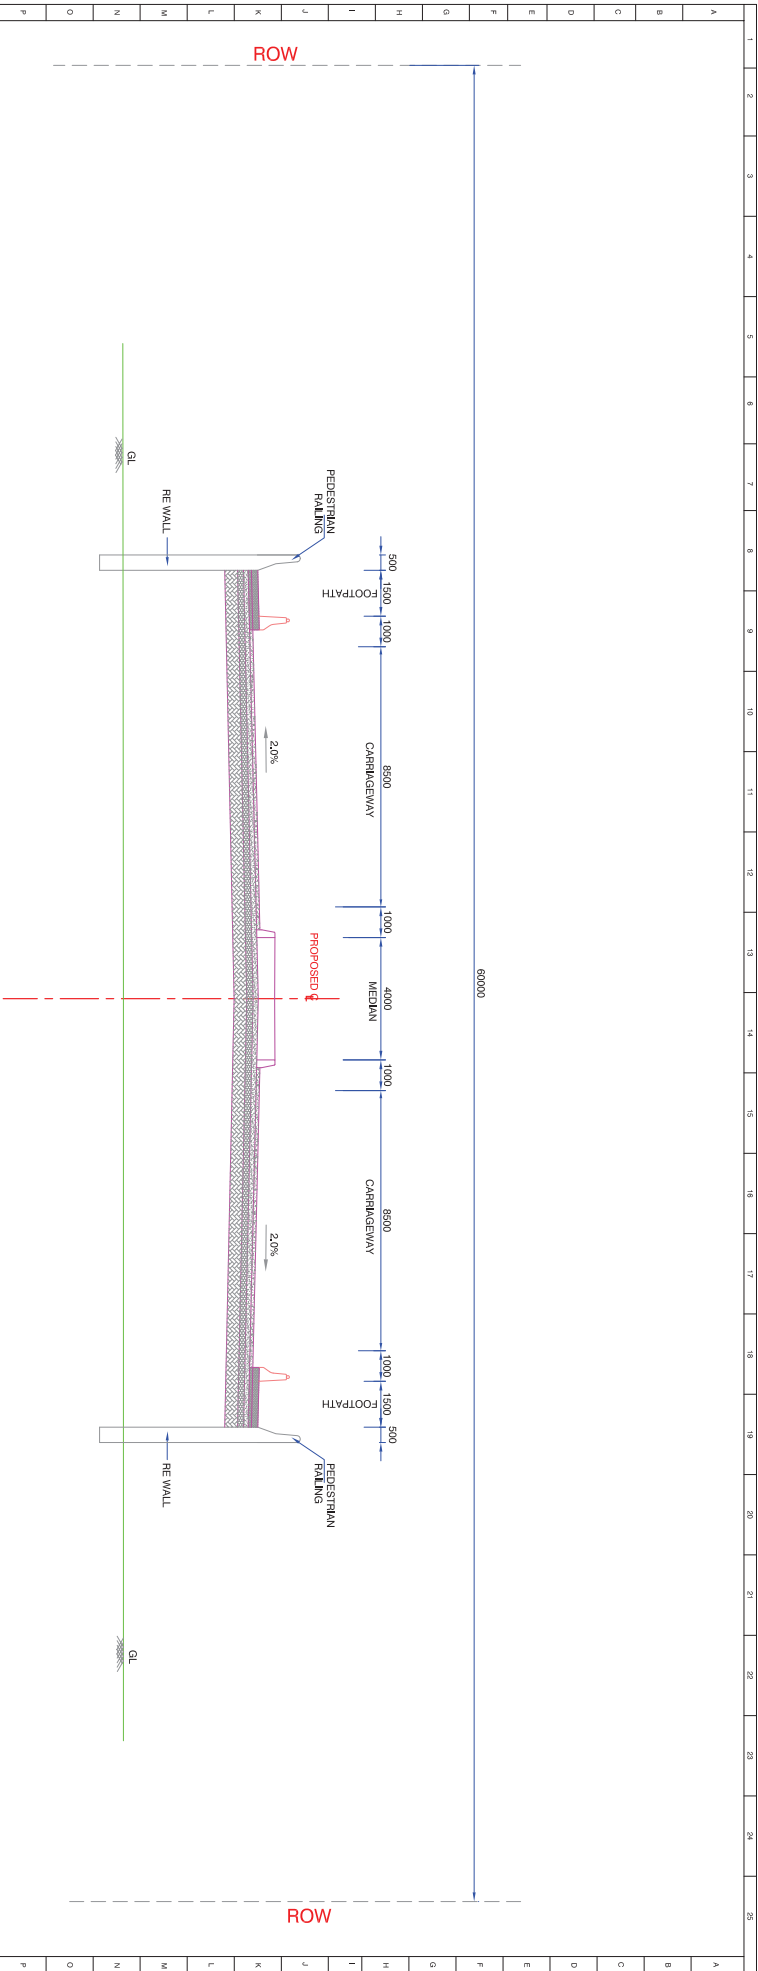


TCS 9 :- TYPICAL CROSS SECTION OF APPROACH TO ROAD OVER BRIDGE

| | | | | | | | | | |
|-------------------------|---------------------------|-------------------------------|---------------------------------|--------------------|-------------|-----------------------------|--|---|---|
| DESIGNED BY GAKASHMA | DRAWN BY MD. SHAJADEEN | CHECKED BY M. RAJEEV BASHA | APPROVED BY P. SRINIVASA RAO | DATE 29-01-2016 | REVISION BY | LEGEND | CONSULTANTS: | CLIENT: | PROJECT: |
| REVISION | REVISION NO. DATE | DESCRIPTION | REVISION BY | DATE | REVISION BY | Proposed CL Proposed ROW | aanvee associates architects engineers & consultants pvt.ltd Tel: +91-40-23737633 fax: +91-40-23734677 | NATIONAL HIGHWAYS AUTHORITY OF INDIA | PREPARATION OF DETAILED PROJECT REPORT FOR REHABILITATION AND UPGRADATION TO 4-LANE CONFIGURATION OF AUSA - NANDED - WARANGA & WARDHA - BUTIBORI SECTION OF NH-361 IN THE STATE OF MAHARASHTRA |
| | RO | Final Detailed Project Report | | | | NOT TO SCALE | | | TITLE: TYPICAL CROSS SECTIONS WARDHA - BUTIBORI PACKAGE |
| | | | | | | | | | DRG. NO. NHM /NH-361 /MSC /TCS /AL /08 |

**PLAN AND PROFILES OF MAIN CARRIAGEWAY
(WARDHA - BUTIBORI PACKAGE)**

WARDHA

BUTIBORI

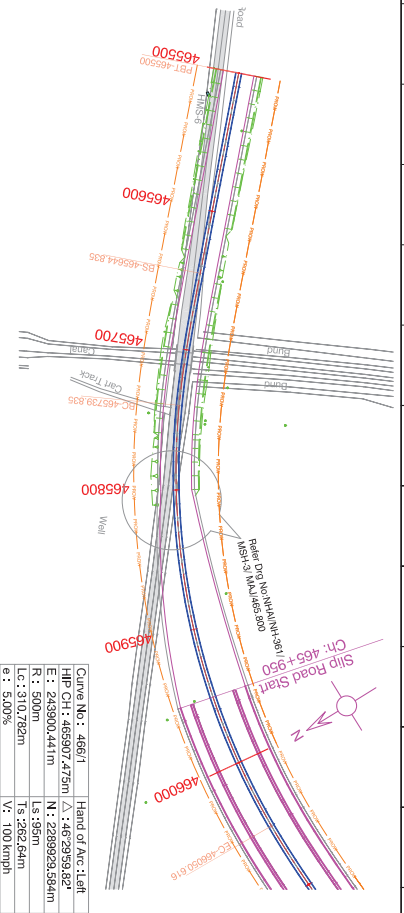

| STATION | PROPOSED LEFT MEDIUM EDGE LEVELS | PROPOSED RIGHT MEDIUM EDGE LEVELS | EXISTING ROAD CENTER LEVELS | EXISTING GROUND LEVEL 15.0m LEFT FROM C/L | EXISTING GROUND LEVEL 15.0m RIGHT FROM C/L | HORIZONTAL ALIGNMENT | VERTICAL ALIGNMENT - LOW | VERTICAL ALIGNMENT - HIGH | SUPERELEVATION | CHANGAGE |
|----------|----------------------------------|-----------------------------------|-----------------------------|---|--|----------------------|--------------------------|---------------------------|----------------|----------|
| 465500.0 | 254.380 | 254.380 | 254.380 | 254.279 | 253.831 | | G=1.246 | | | 465500.0 |
| 465520.0 | 254.690 | 254.690 | 254.690 | 254.362 | 253.967 | | L=1.446 | | | 465520.0 |
| 465540.0 | 254.999 | 254.999 | 254.999 | 255.371 | 254.048 | | G=1.446 | | | 465540.0 |
| 465560.0 | 255.306 | 255.306 | 255.306 | 255.309 | 254.089 | | L=14.835m | | | 465560.0 |
| 465580.0 | 255.590 | 255.590 | 255.590 | 255.399 | 254.131 | | G=1.446 | | | 465580.0 |
| 465600.0 | 255.844 | 255.844 | 255.844 | 255.198 | 254.257 | | L=95.0m | | | 465600.0 |
| 465620.0 | 256.070 | 256.070 | 256.070 | 255.411 | 254.423 | | L=95.0m | | | 465620.0 |
| 465640.0 | 256.266 | 256.266 | 256.266 | 254.967 | 254.583 | | G=1.446 | | | 465640.0 |
| 465660.0 | 256.432 | 256.432 | 256.432 | 255.052 | 255.564 | | L=95.0m | | | 465660.0 |
| 465680.0 | 256.570 | 256.570 | 256.570 | 256.154 | 255.577 | | L=95.0m | | | 465680.0 |
| 465700.0 | 256.678 | 256.678 | 256.678 | 256.570 | 256.138 | | L=95.0m | | | 465700.0 |
| 465720.0 | 256.757 | 256.757 | 256.757 | 256.365 | 256.505 | | L=95.0m | | | 465720.0 |
| 465740.0 | 256.807 | 256.807 | 256.807 | 256.425 | 256.686 | | L=95.0m | | | 465740.0 |
| 465760.0 | 256.827 | 256.827 | 256.827 | 255.817 | 255.442 | | L=95.0m | | | 465760.0 |
| 465780.0 | 256.818 | 256.818 | 256.818 | 255.082 | 255.063 | | L=95.0m | | | 465780.0 |
| 465800.0 | 256.780 | 256.780 | 256.780 | 255.276 | 254.871 | | L=95.0m | | | 465800.0 |
| 465820.0 | 256.712 | 256.712 | 256.712 | 255.417 | 254.472 | | L=95.0m | | | 465820.0 |
| 465840.0 | 256.616 | 256.616 | 256.616 | 255.519 | 254.348 | | L=95.0m | | | 465840.0 |
| 465860.0 | 256.490 | 256.490 | 256.490 | 255.159 | 254.281 | | L=95.0m | | | 465860.0 |
| 465880.0 | 256.335 | 256.335 | 256.335 | 254.277 | 254.202 | | L=95.0m | | | 465880.0 |
| 465900.0 | 256.168 | 256.168 | 256.168 | 253.719 | 253.896 | | L=95.0m | | | 465900.0 |
| 465920.0 | 256.002 | 256.002 | 256.002 | 253.740 | 253.747 | | L=95.0m | | | 465920.0 |
| 465940.0 | 255.836 | 255.836 | 255.836 | 253.662 | 253.590 | | L=95.0m | | | 465940.0 |
| 465960.0 | 255.669 | 255.669 | 255.669 | 253.567 | 253.435 | | L=95.0m | | | 465960.0 |
| 465980.0 | 255.538 | 255.538 | 255.538 | 253.295 | 253.283 | | L=95.0m | | | 465980.0 |
| 466000.0 | 255.472 | 255.472 | 255.472 | 253.013 | 253.064 | | L=95.0m | | | 466000.0 |

| | | | | | |
|--|-----------------------------|------------------------------|---------------------------------|--------------------|---|
| DESIGNED BY GARISHMA | DRAWN BY M.D. SHARADDEBI | CHECKED BY MKHALEEL BASHA | APPROVED BY P. SRINIVASA RAO | DATE 29-01-2016 | LEGEND Proposed CL Existing Road Median Proposed CW Shoulder Proposed ROW Earth work |
| REVISION | NO. | DATE | DESCRIPTION | REVISION BY | SCALE |
| | 01 | 29-01-16 | Final Detailed Project Report | | Horizontal: 1:2500 Vertical: 1:250 |
| <p>CONSULTANTS:</p> <p>aanve associates architects, engineers & consultants pvt. ltd. Bandra Residence, Shriharipur Colony, Vile Parle East, Hyderabad-500, India Tel: +91-40-33737433, Fax: +91-40-33732677</p> <p>CLIENT: NATIONAL HIGHWAYS AUTHORITY OF INDIA</p> <p>PROJECT: PREPARATION OF DETAILED PROJECT REPORT FOR REHABILITATION AND UPGRADE TO 4 - LANE CONFIGURATION OF AUSA - NANDED - WARANGA & WARDHA - BUTIBORI SECTION OF NH - 361 IN THE STATE OF MAHARASHTRA</p> <p>TITLE: PLAN AND PROFILE OF MCW (WARDHA - BUTIBORI PACKAGE) From km 465.500 TO km 466.000</p> <p>DRG. NO. NHM-NH-361 / MS/SH / PP / 01</p> | | | | | |